


CITY DATUM
ADD 6.19 FEET
TO CONVERT TO
MEAN SEA LEVEL

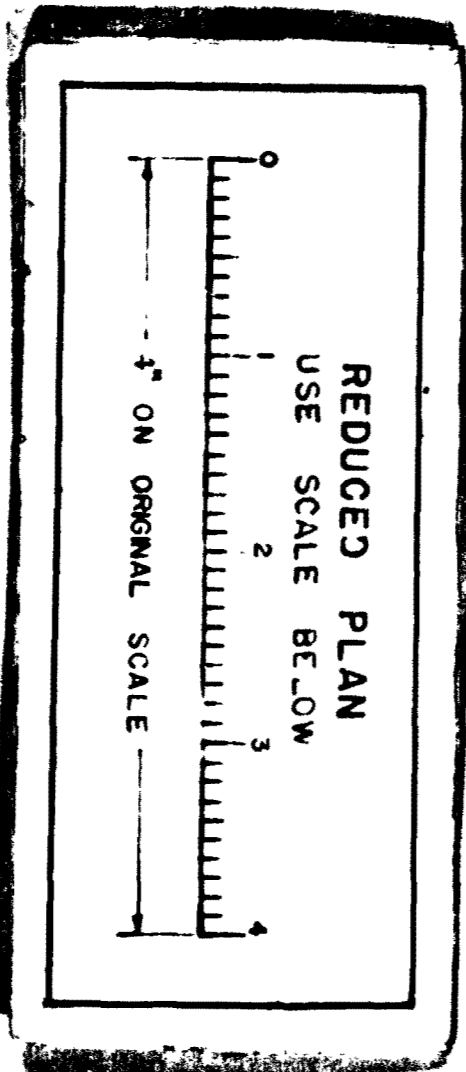

<p>APPROVED</p> <p><i>[Signature]</i></p> <p>DATE 8-12-39</p>		<p>6 SHEETS</p> <p>CITY OF SAN DIEGO</p> <p>ENGINEERING DEPARTMENT</p> <p>SHEET 7</p>	
<p>DRAWING BY E.L.B.</p> <p>TRACED BY J.S.</p> <p>CHECKED BY J.S.</p> <p>DATE 8-12-39</p> <p>SCALE 1" = 50'</p>		<p>WATER DEPARTMENT</p> <p>UPAS STREET PIPE LINE</p> <p>PLAN AND PROFILE</p>	
<p>EDITED 10-5-40</p> <p>DRAWING NUMBER</p> <p>5768-L</p>		<p>MICROFILMED</p> <p>JUL 3 1983</p>	