


ENLARGED PARTIAL ROOF PLAN DETAIL ①  
NTS

NOTE: THIS IS ONLY A SAMPLE FOR THE MOUNTING. SHOW EXACT MOUNTING DETAIL AS APPLIES TO YOUR PROJECT.

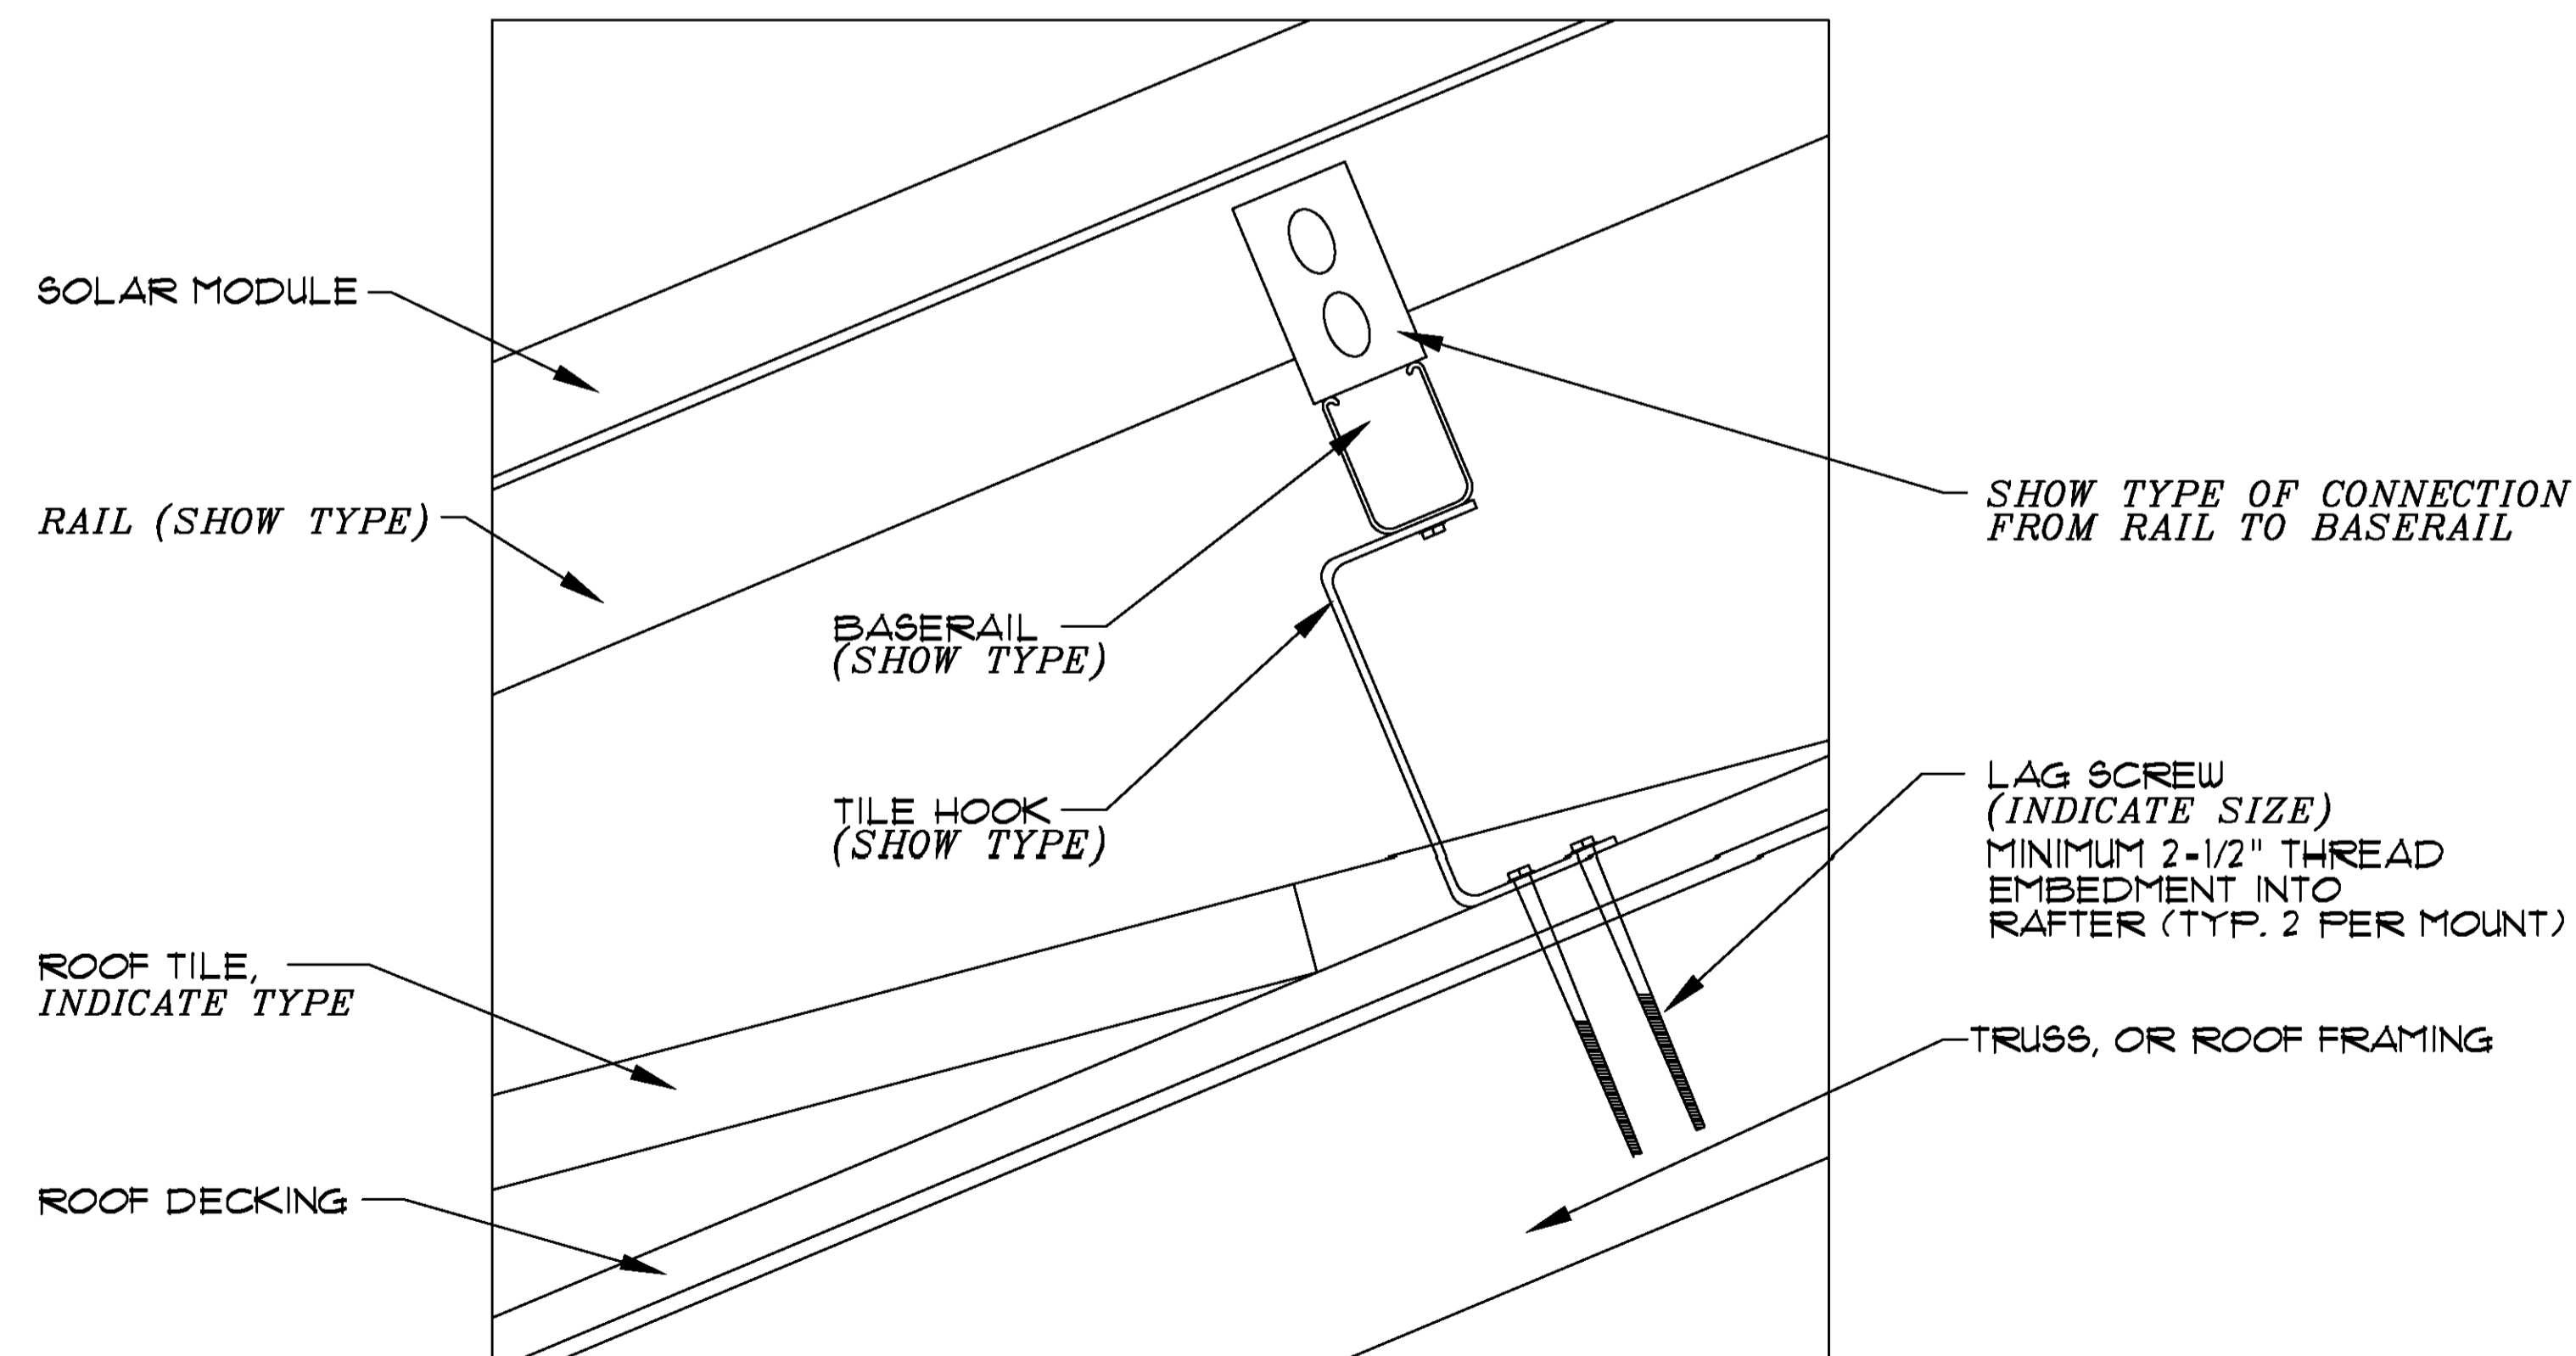

SOLAR MODULE MOUNTING DETAIL DETAIL ②  
NTS

NOTE: THIS IS ONLY A SAMPLE FOR THE MOUNTING. SHOW EXACT MOUNTING DETAIL AS APPLIES TO YOUR PROJECT.

NOTE: ALL ITALIC FONTS SHALL BE MODIFIED TO REFLECT ACTUAL PROJECT SPECIFIC DETAILS.

<i>COMPANY LOGO</i>	
<i>SIGNATURE &amp; LICENSE NUMBER</i>	
<i>KW RATING OF THE SYSTEM</i>	
<i>PROJECT NAME</i> <i>PROJECT ADDRESS</i> <i>LEGAL DESCRIPTION / ASSESSOR'S PARCEL NUMBER</i>	
<i>REVISION</i>	<i>DATE</i>
<i>DRAWN BY:</i>	
<i>PROJECT NO.</i>	
<i>DATE:</i>	
<i>SHEET</i>	
PV-2	