

Tecolote Shores
North and South Playground
and DeAnza Fitness Improvements

Mission Bay Park Committee




12/19/2019



SOUTH PLAYGROUND - EXISTING CONDITIONS



A photograph of a park area. In the foreground, a large, light-colored, dome-shaped sculpture sits on a grassy field. Several people are sitting on the sculpture. To the left, there is a large, layered rock formation. In the background, there are trees, a red metal structure, and a building.

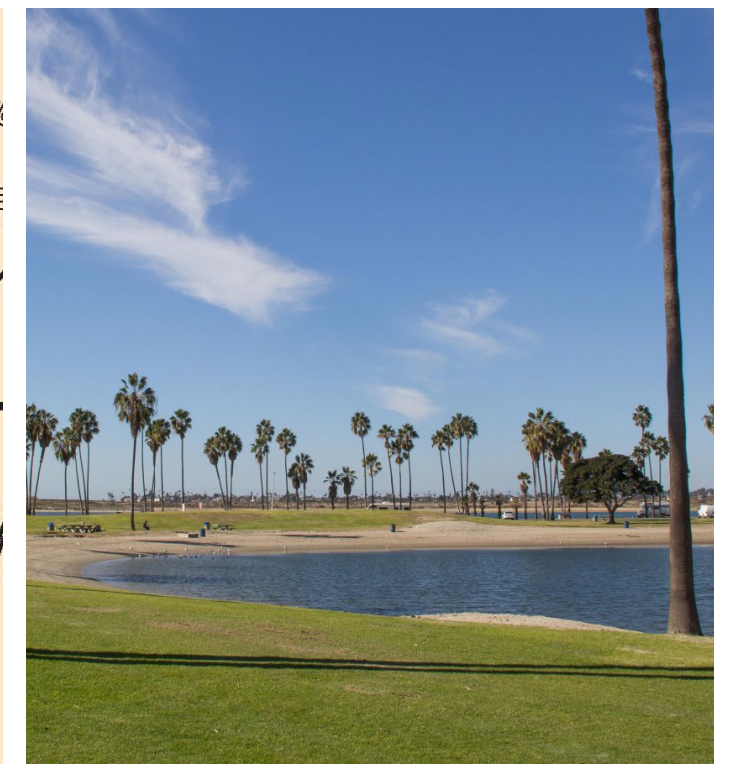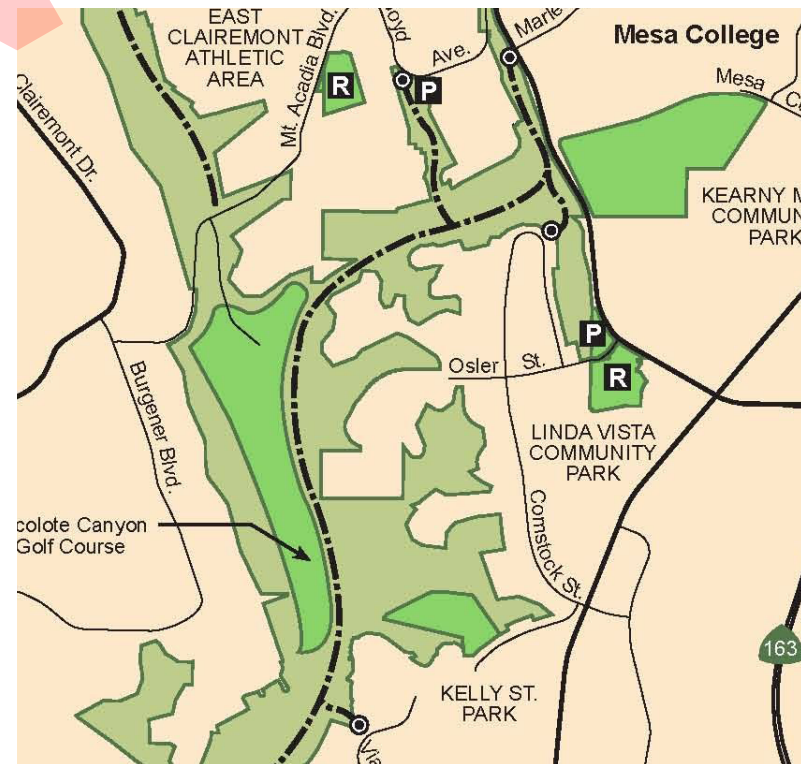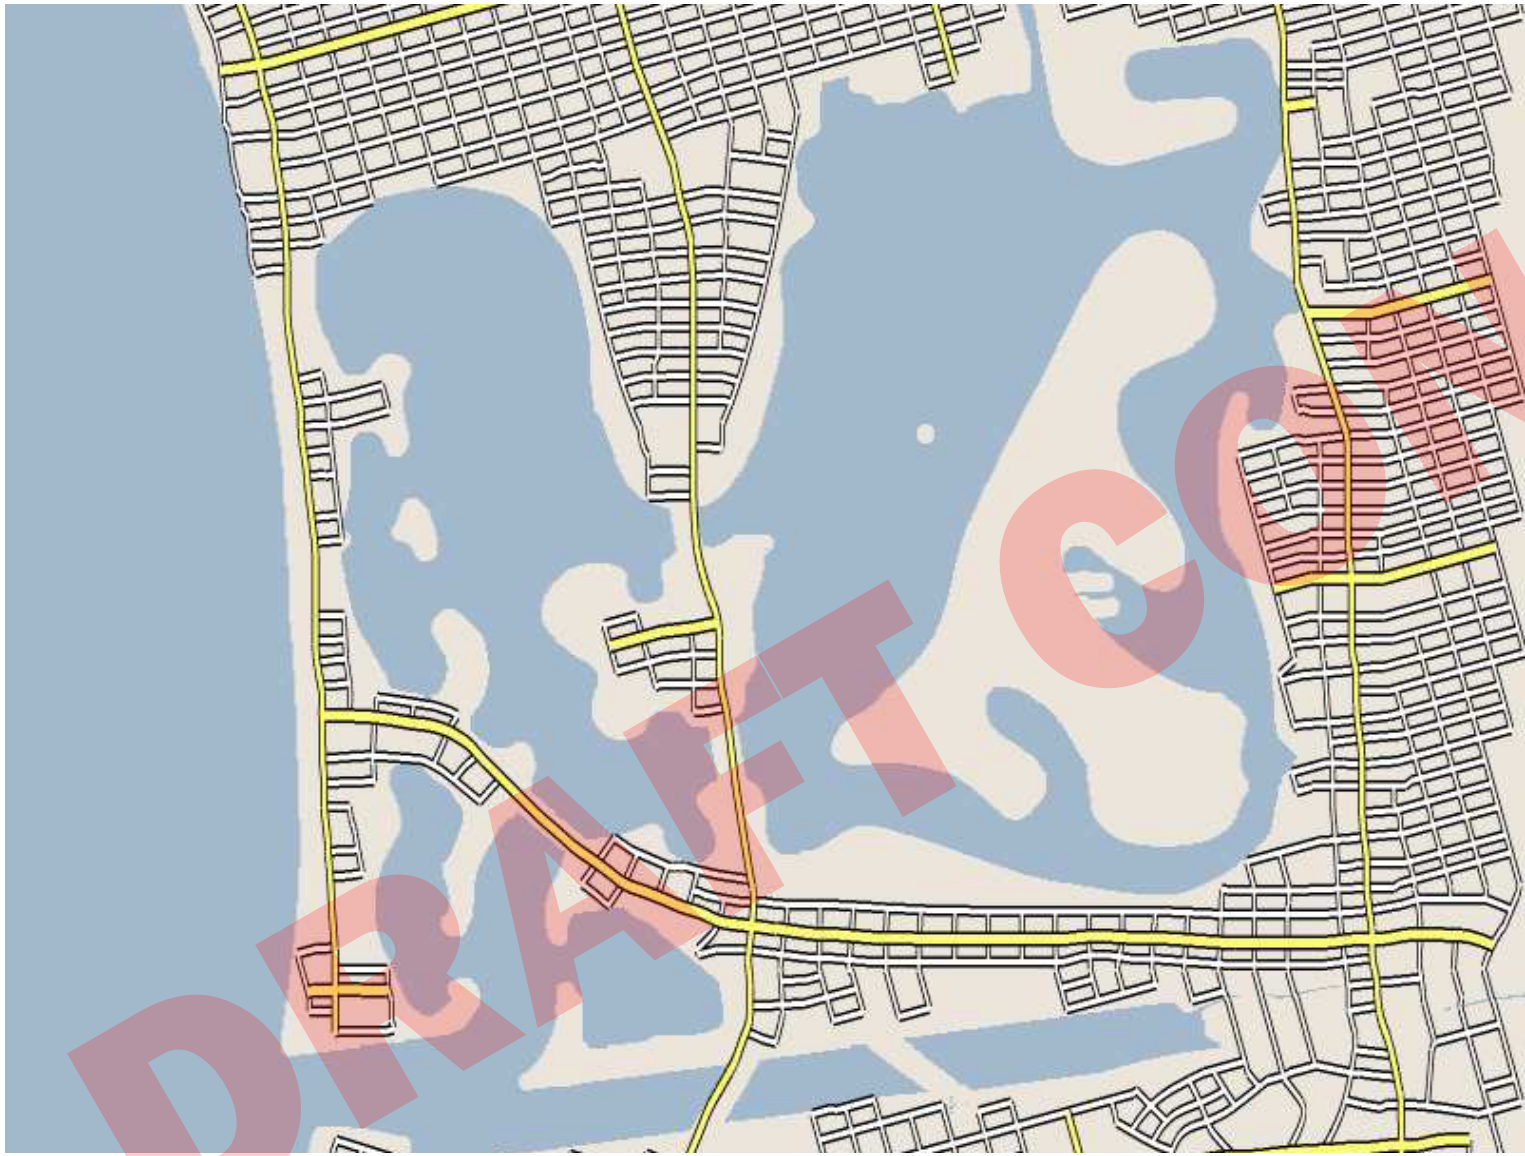




COVE GARDENS




SOUTH PLAYGROUND ELEMENTS



SOUTH PLAYGROUND ELEMENTS

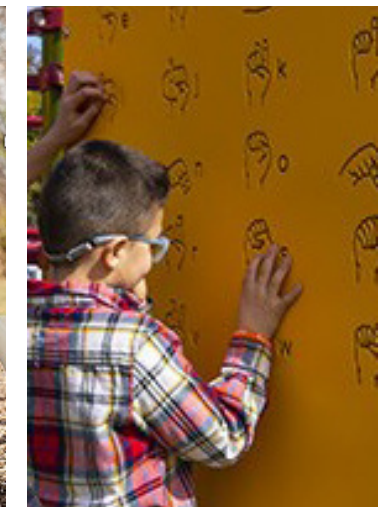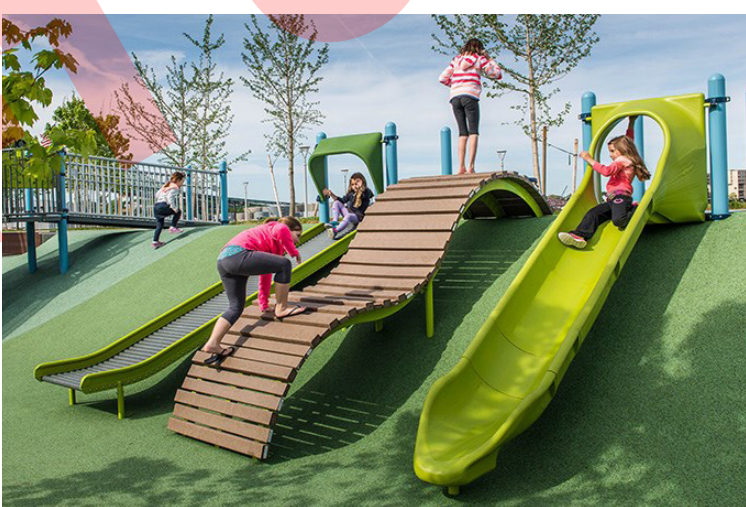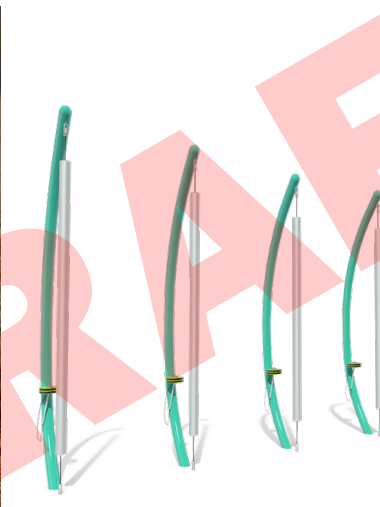

SOUTH PLAYGROUND RESTROOM AND PICNIC

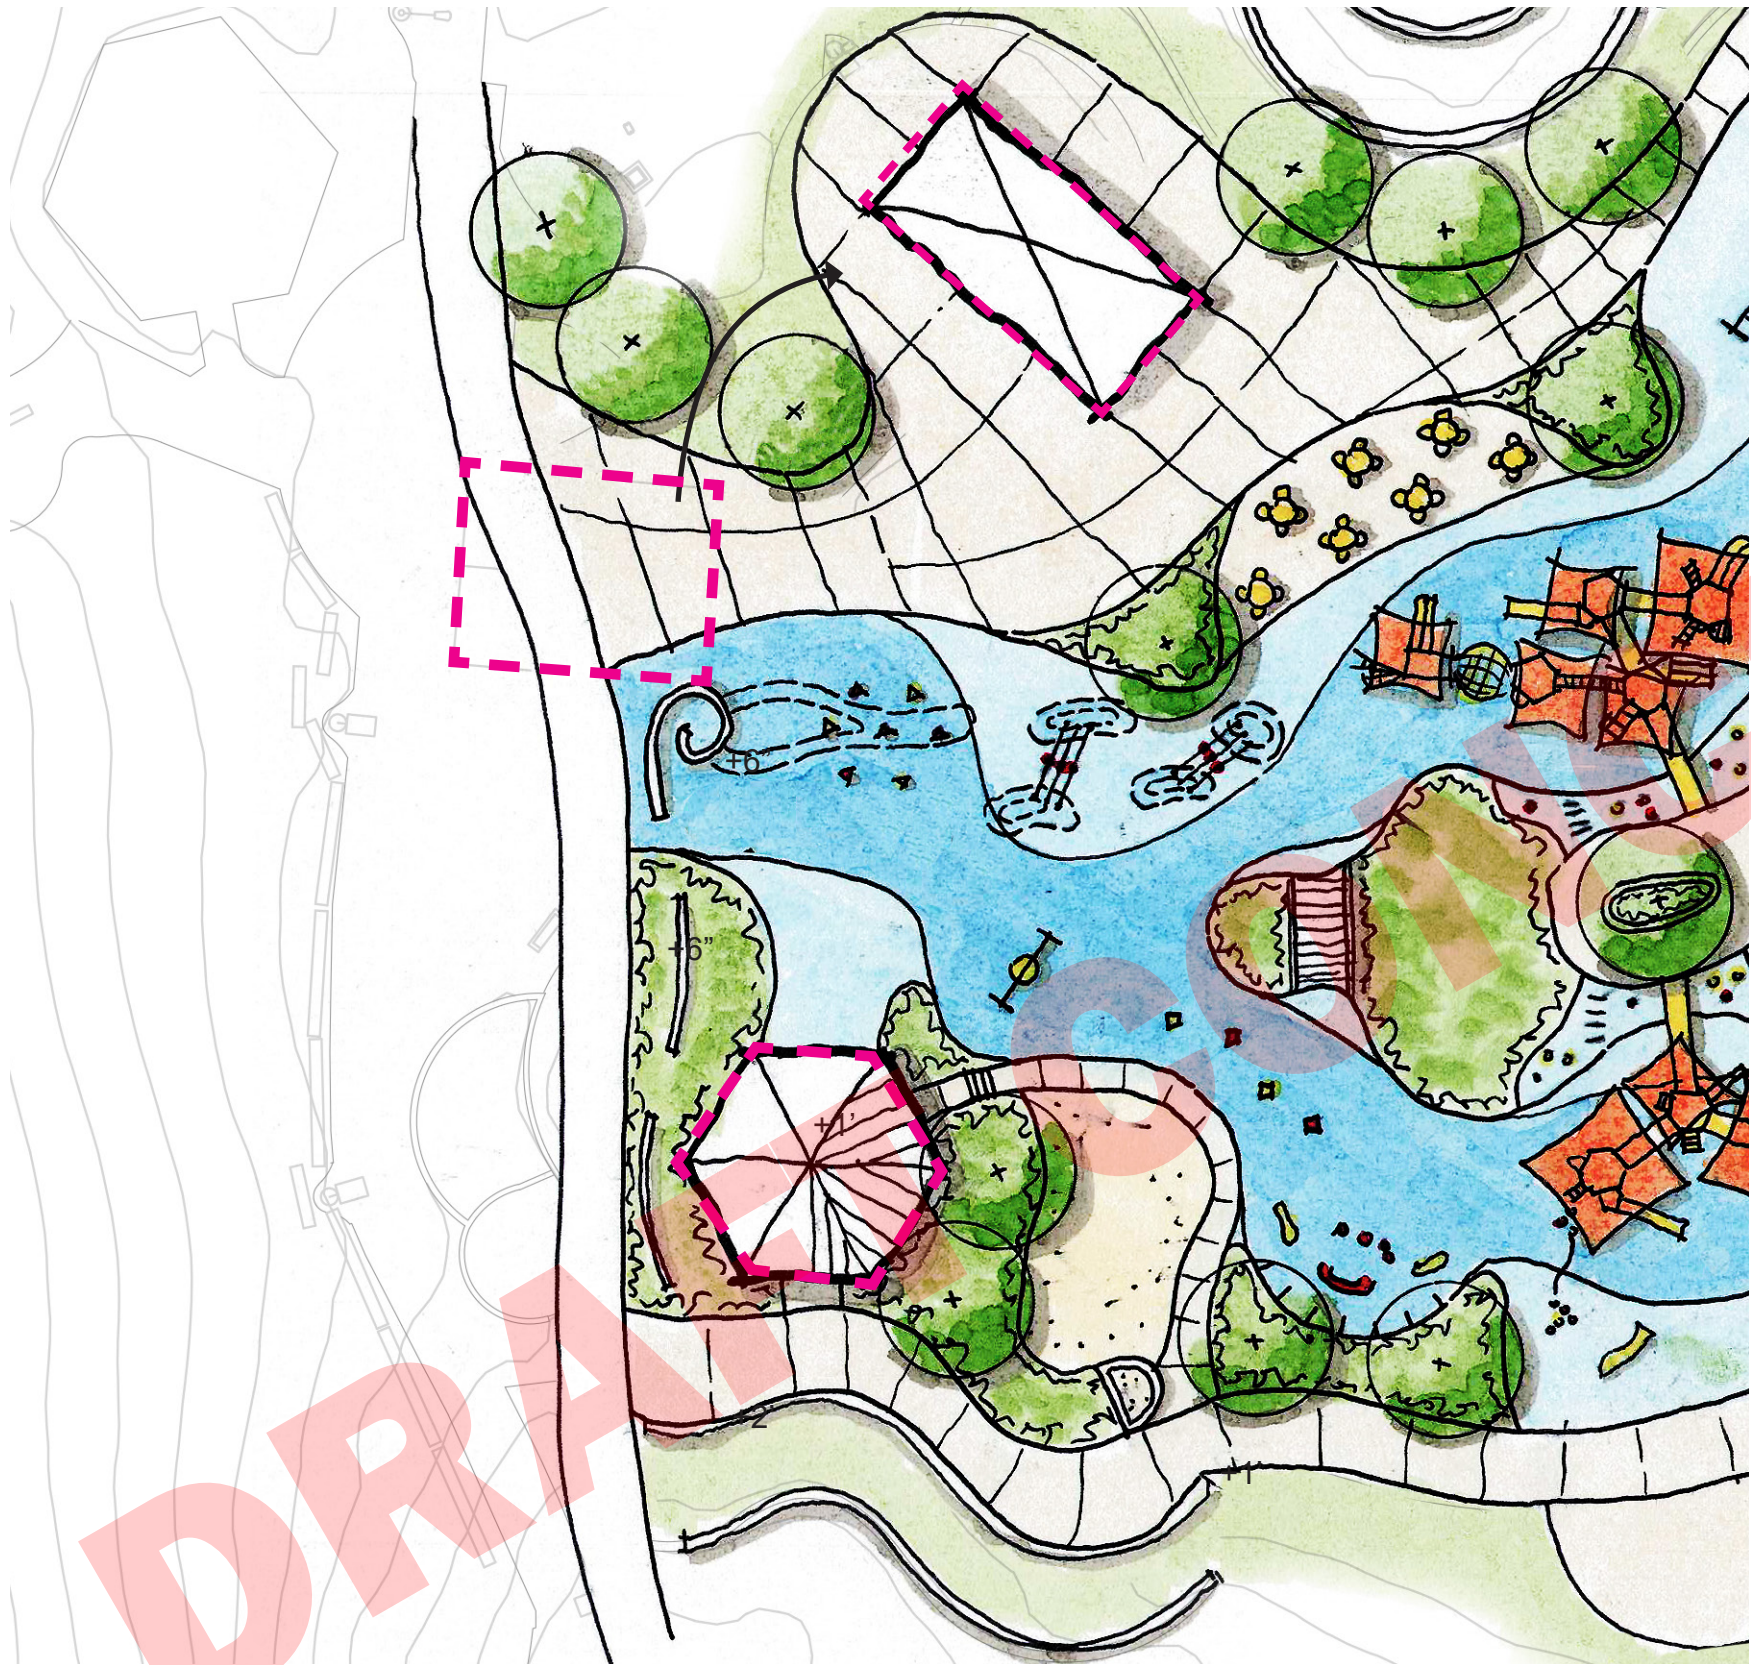


Restroom






Shade Structure


NORTH PLAYGROUND - EXISTING

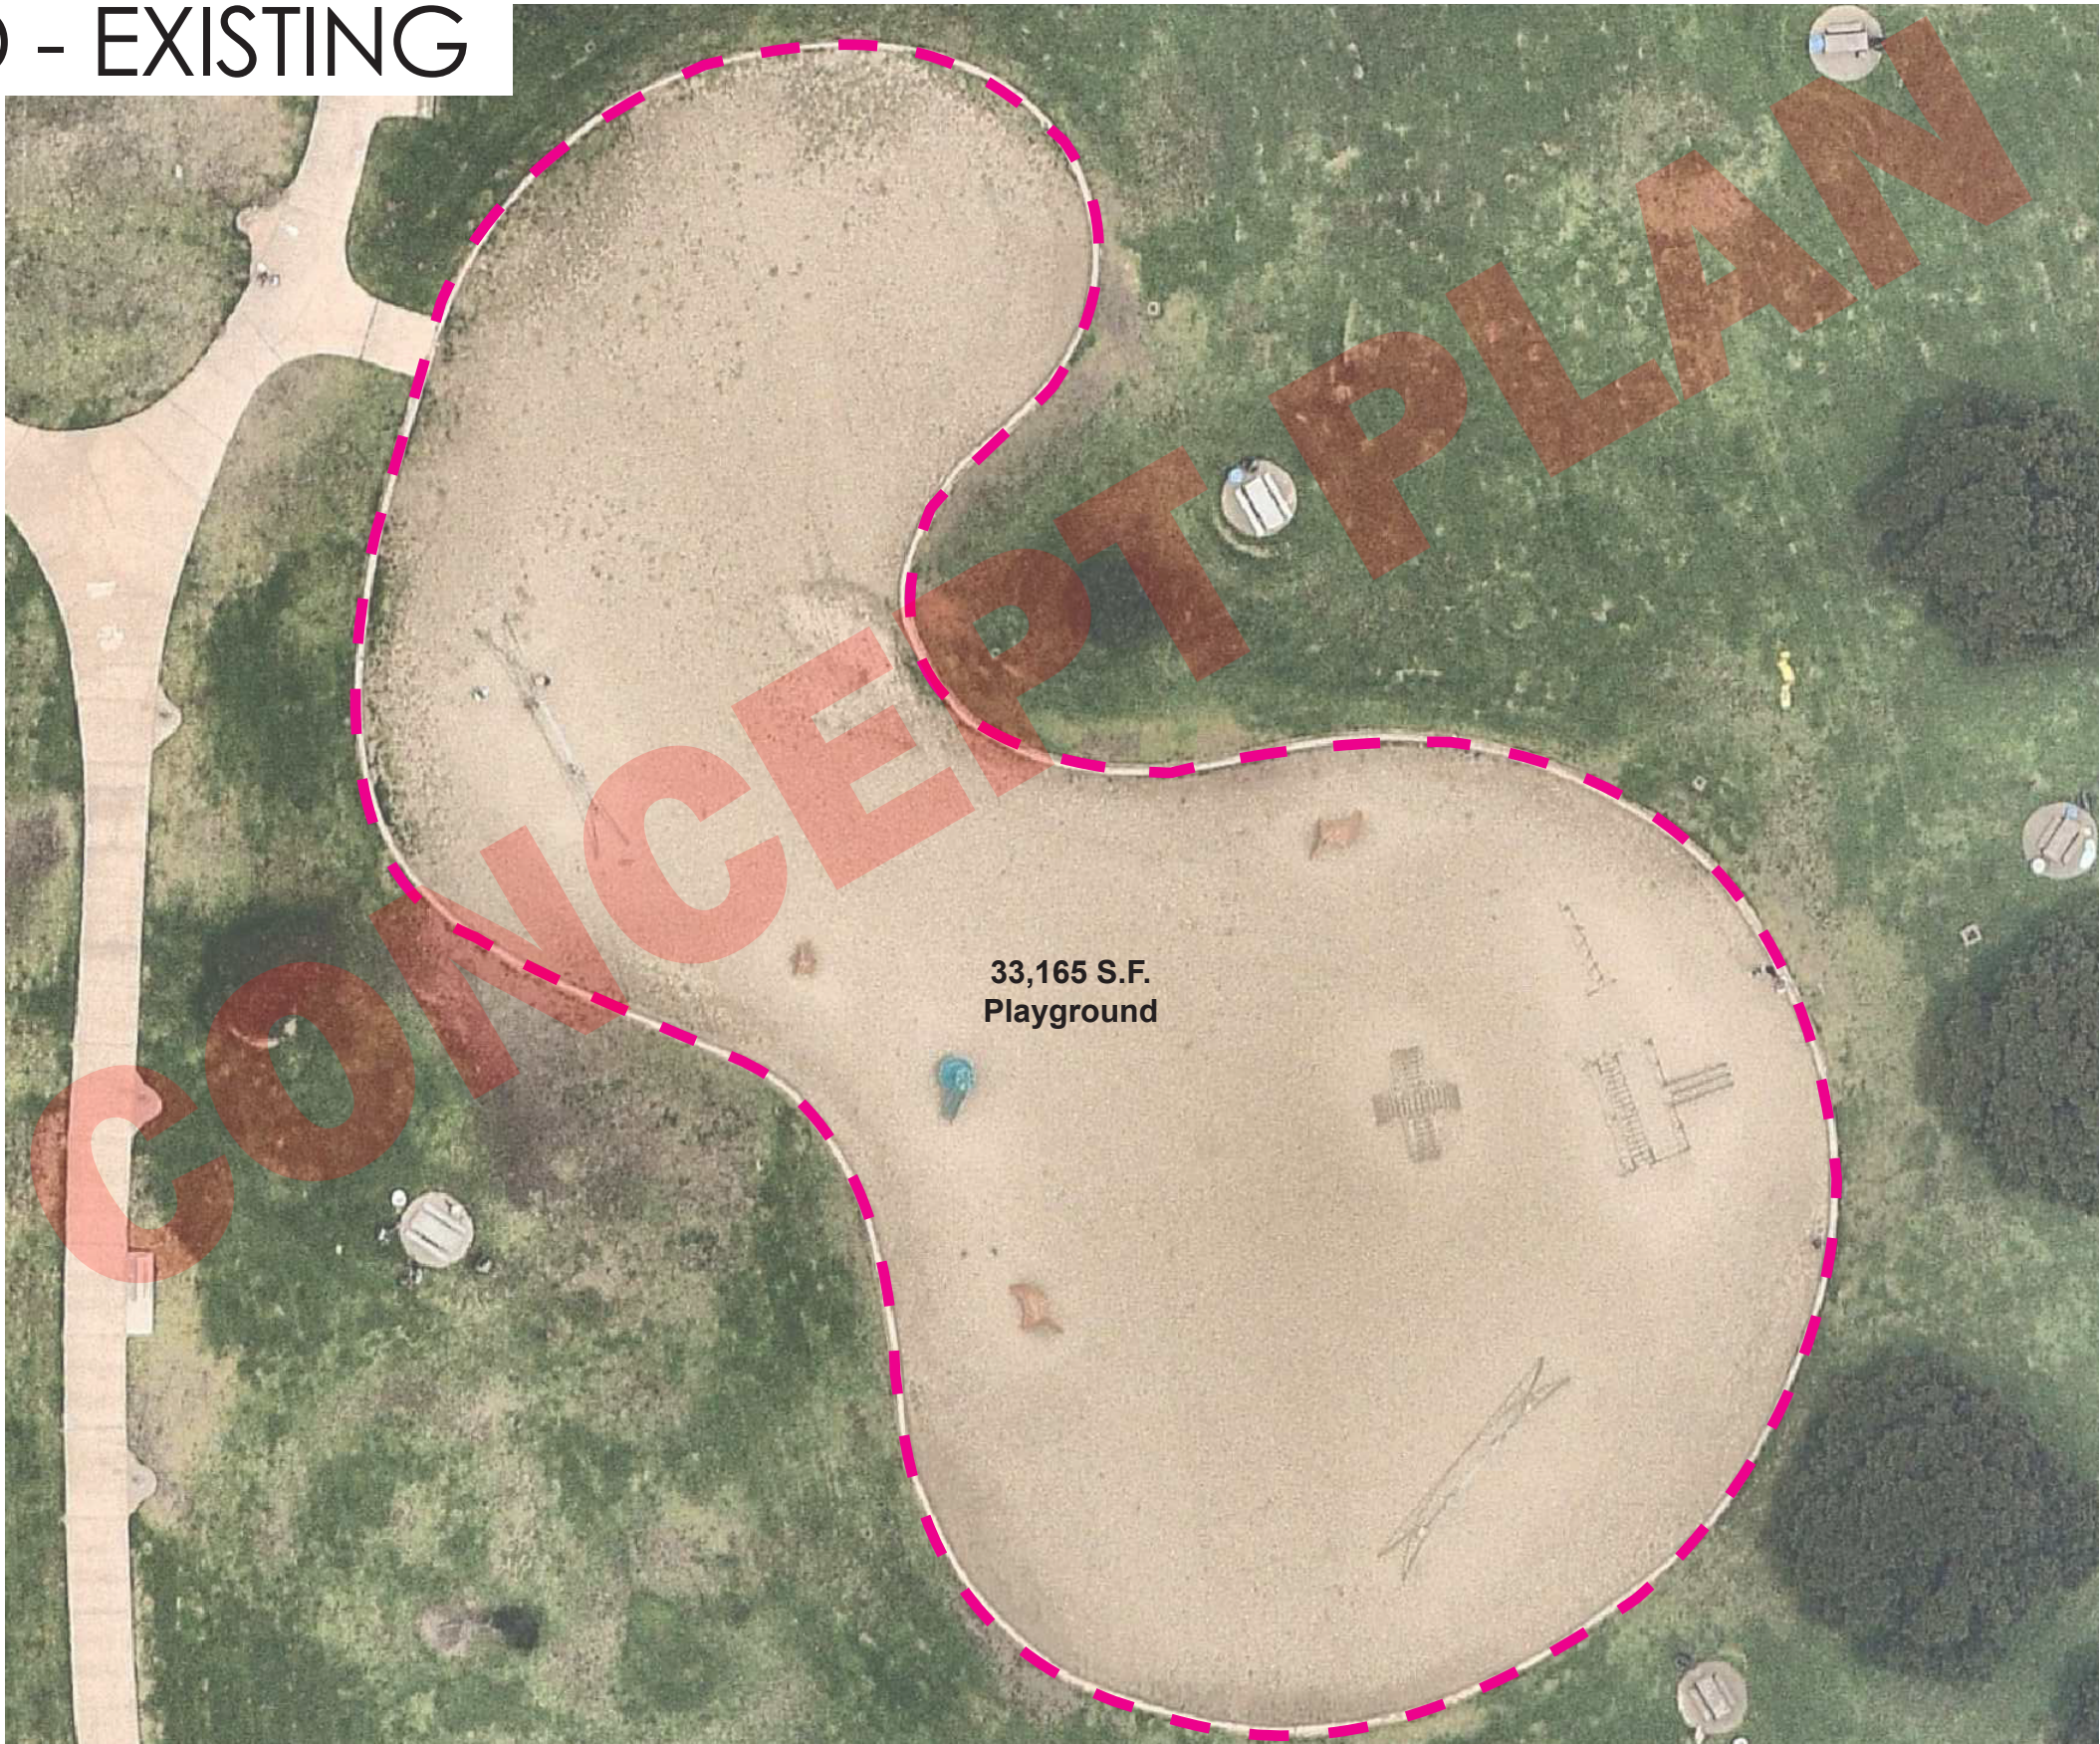

WIND PLAY

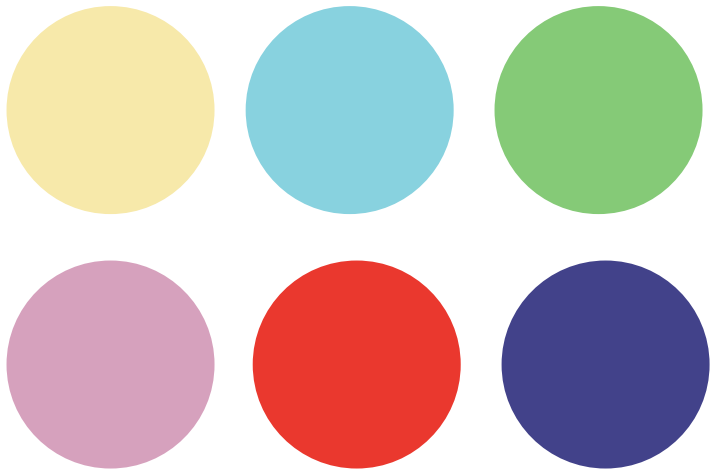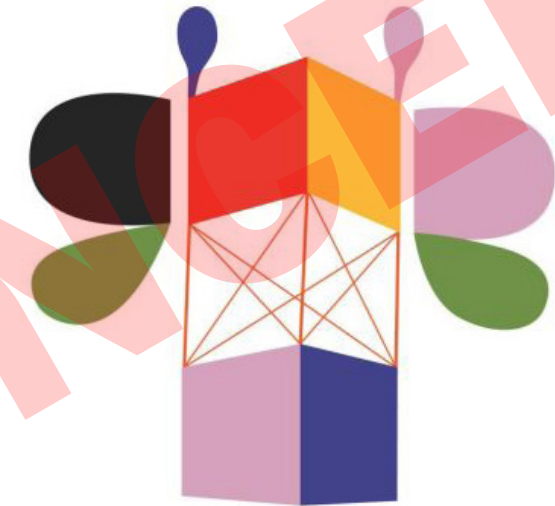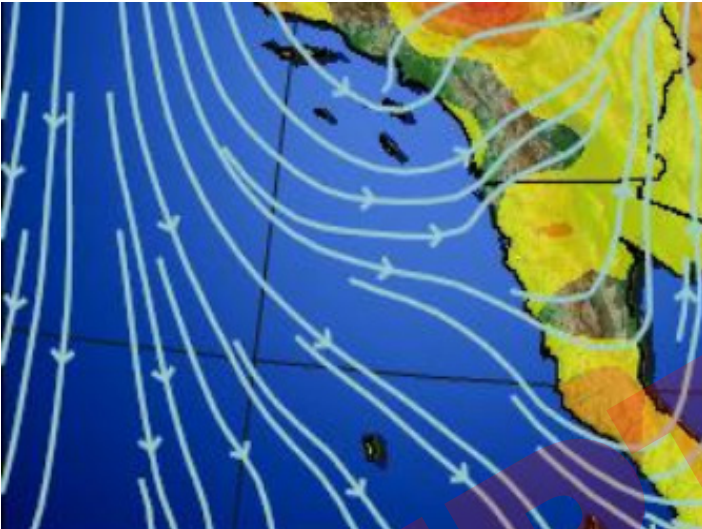


WIND PLAY

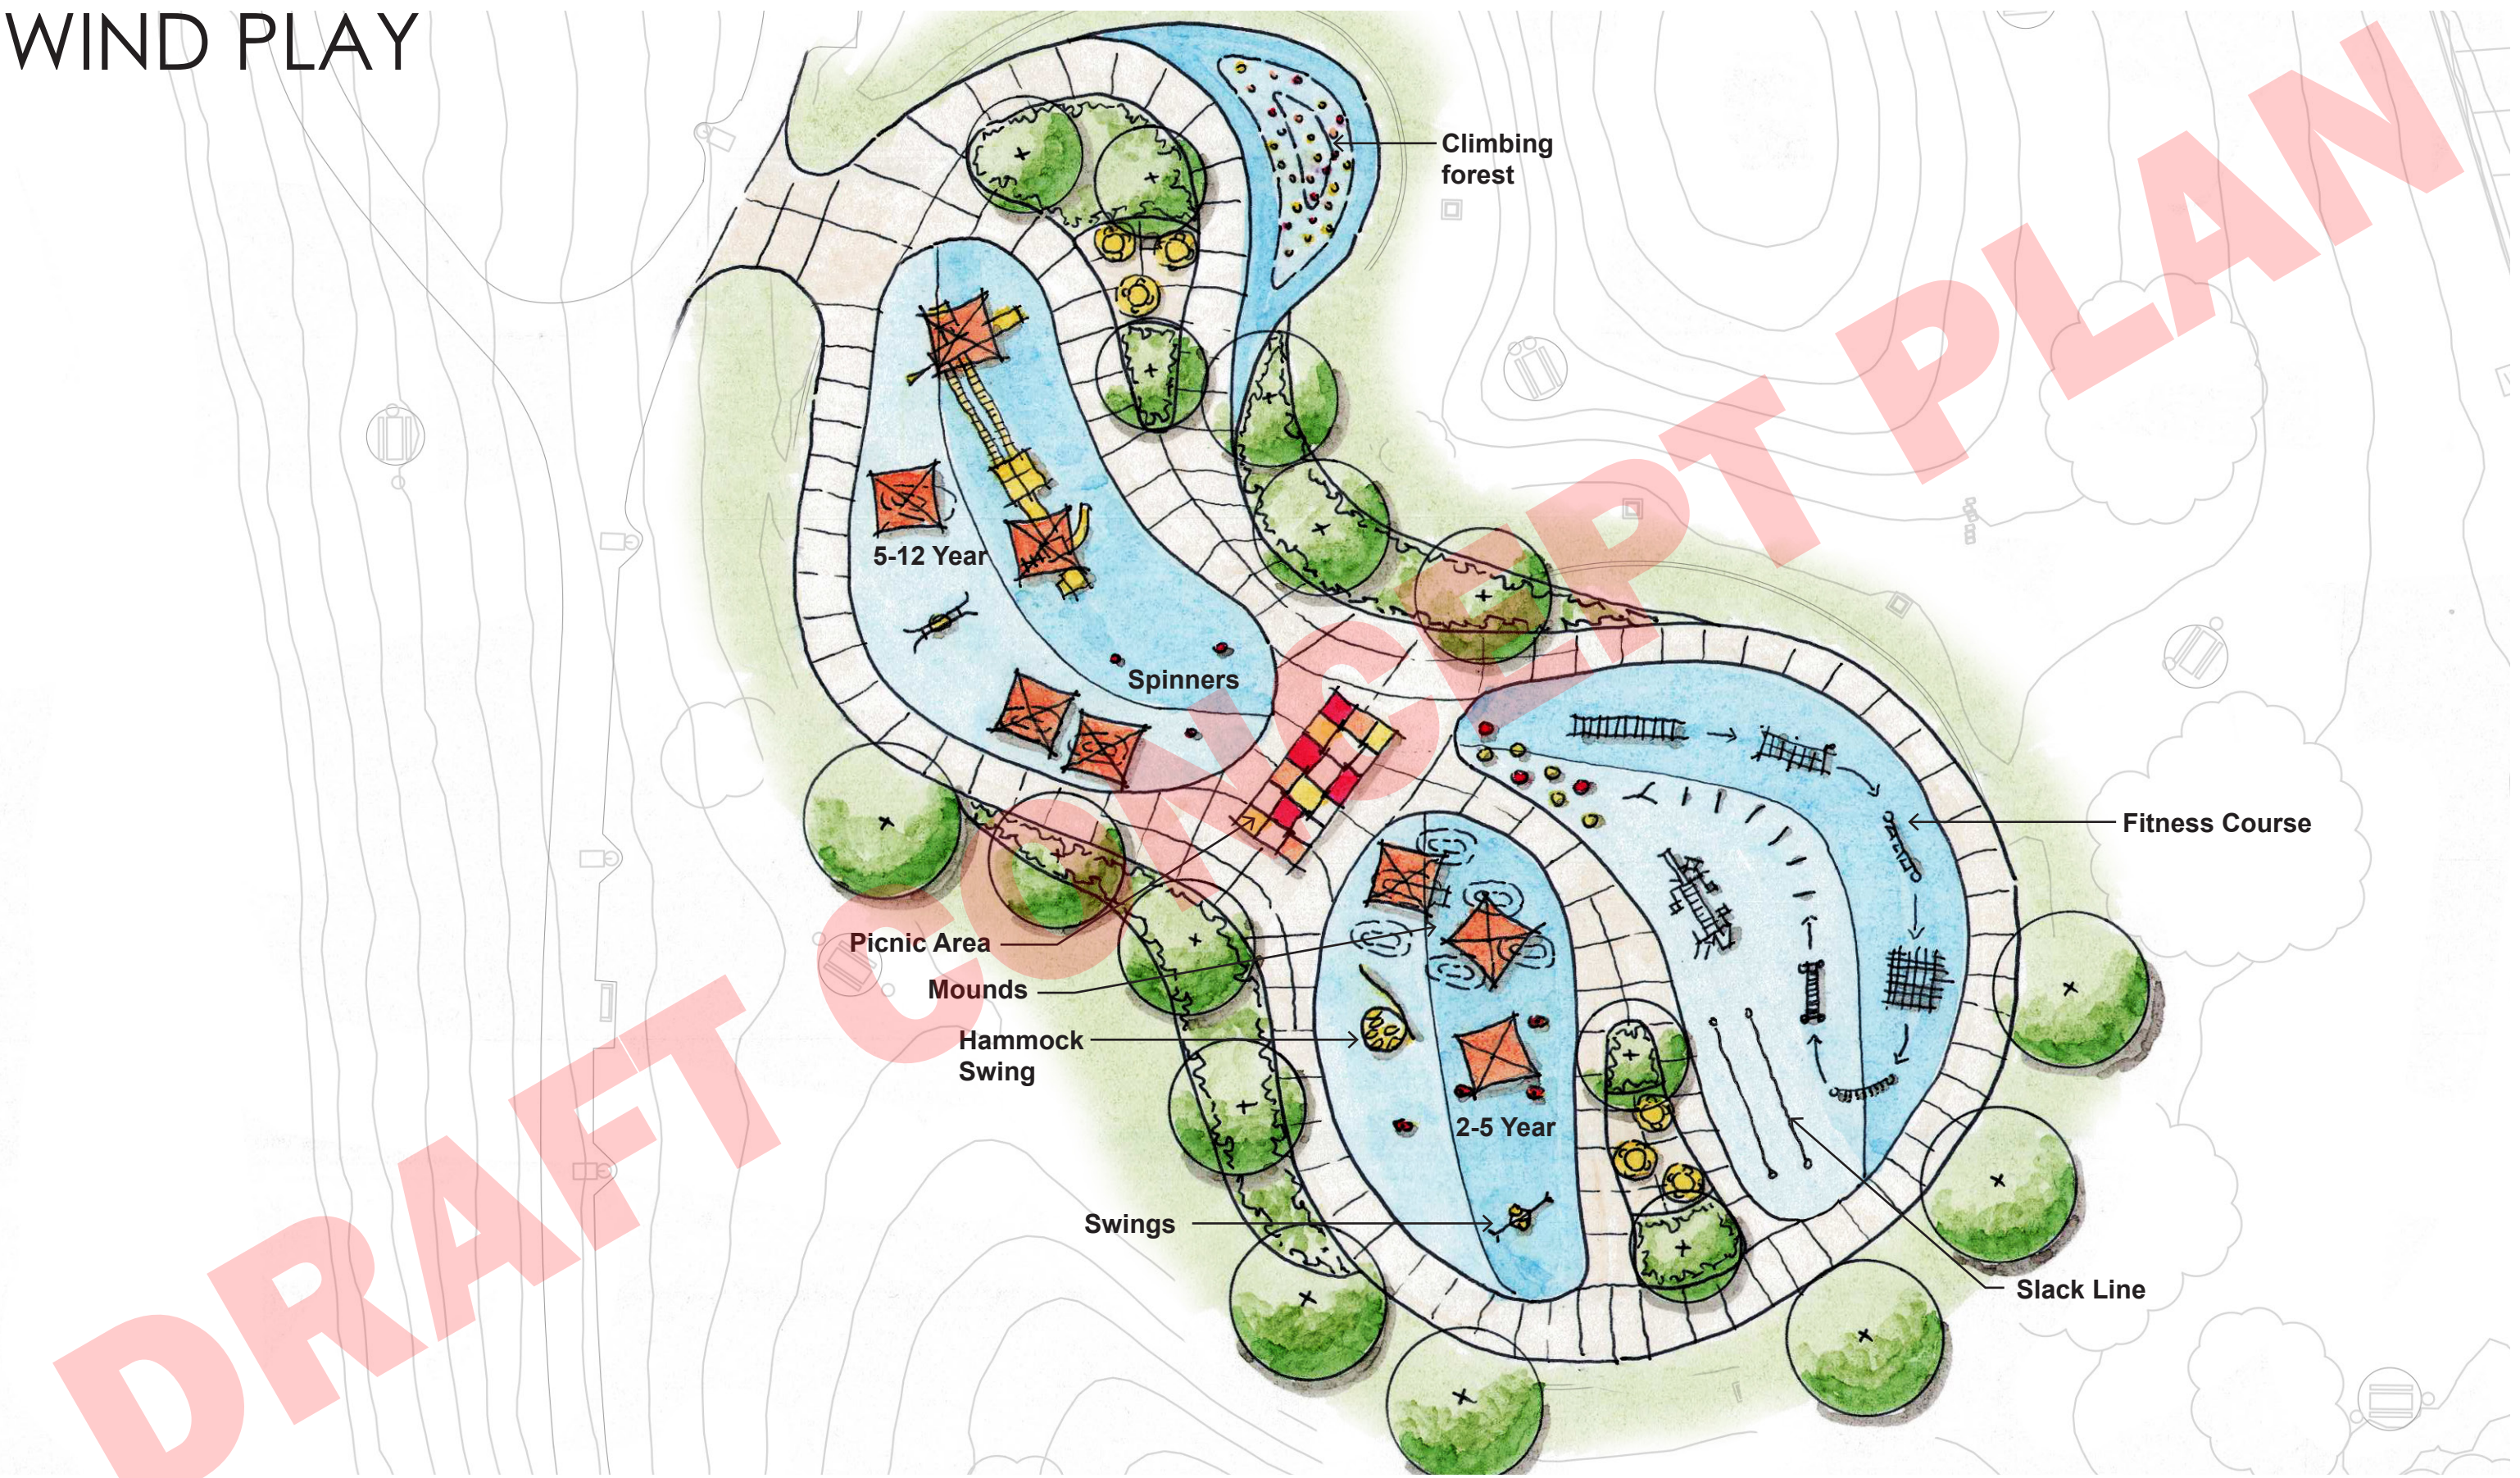

NORTH PLAYGROUND ELEMENTS: 5-12



5-12 Age Playground

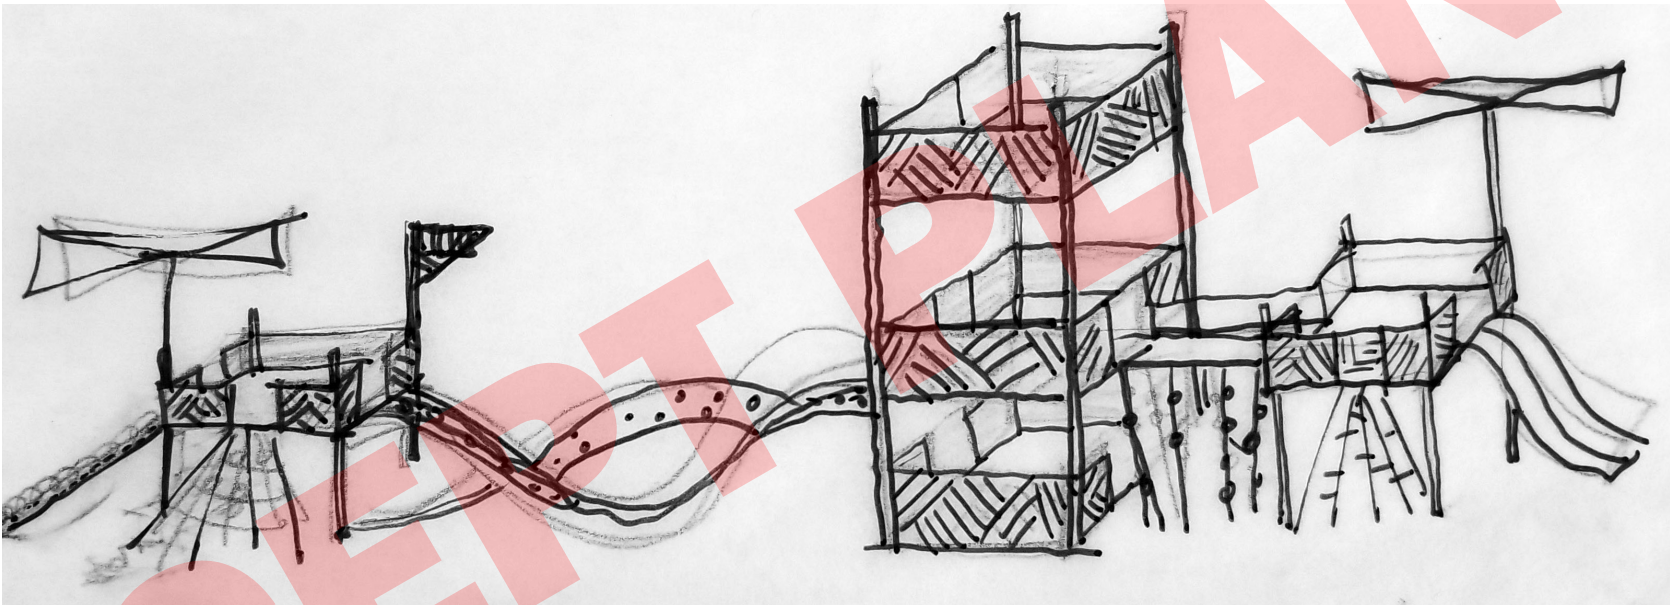

Box Kite Themed Tower



Climbing Forest by LSI



Kaleidoscope Spinners by LSI




Wave Climber by LSI



Box Kite Inspiration

NORTH PLAYGROUND ELEMENTS: 2-5

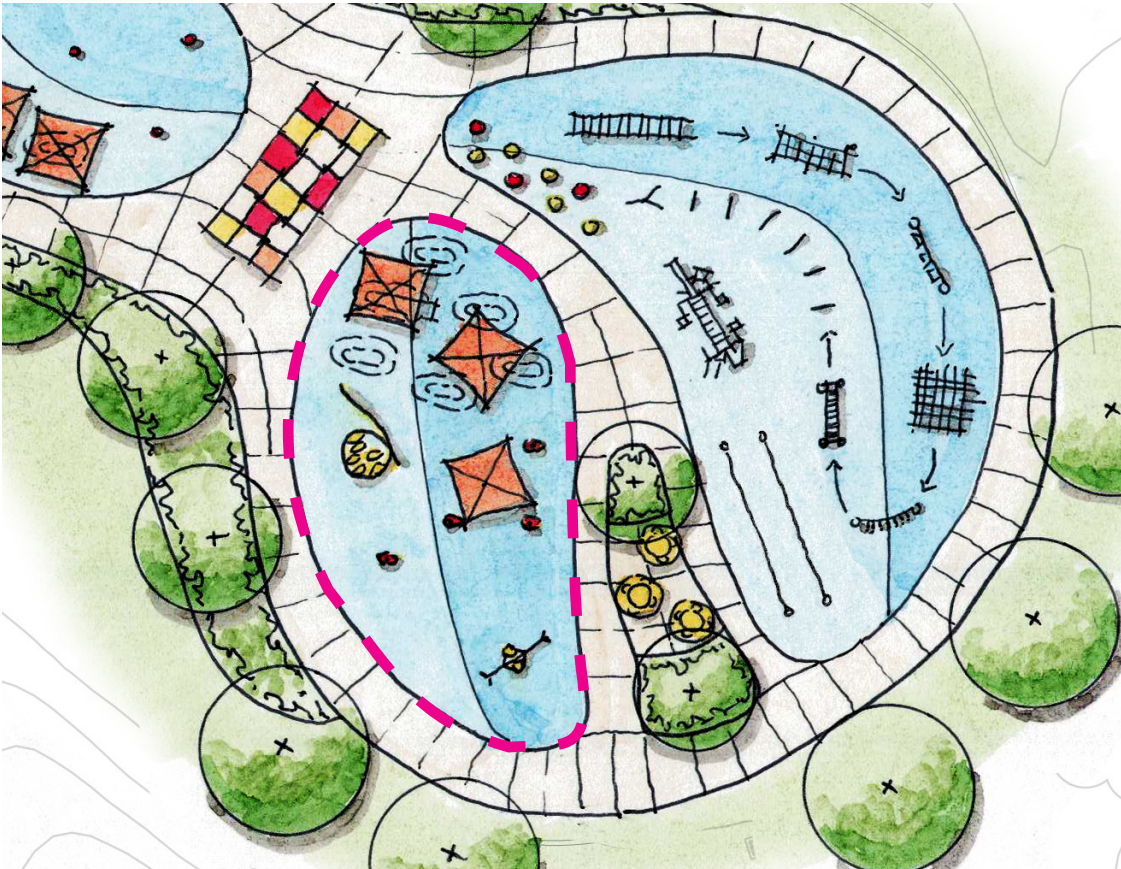

2-5 Age Playground



Cantilevered metal frame with hammock swings by LSI



Spinner Seats by Goric



Friendship Swing by LSI




Inverted Cool Toppers by LSI




'Ripple' Mounds with Play Elements



NORTH PLAYGROUND ELEMENTS: FITNESS

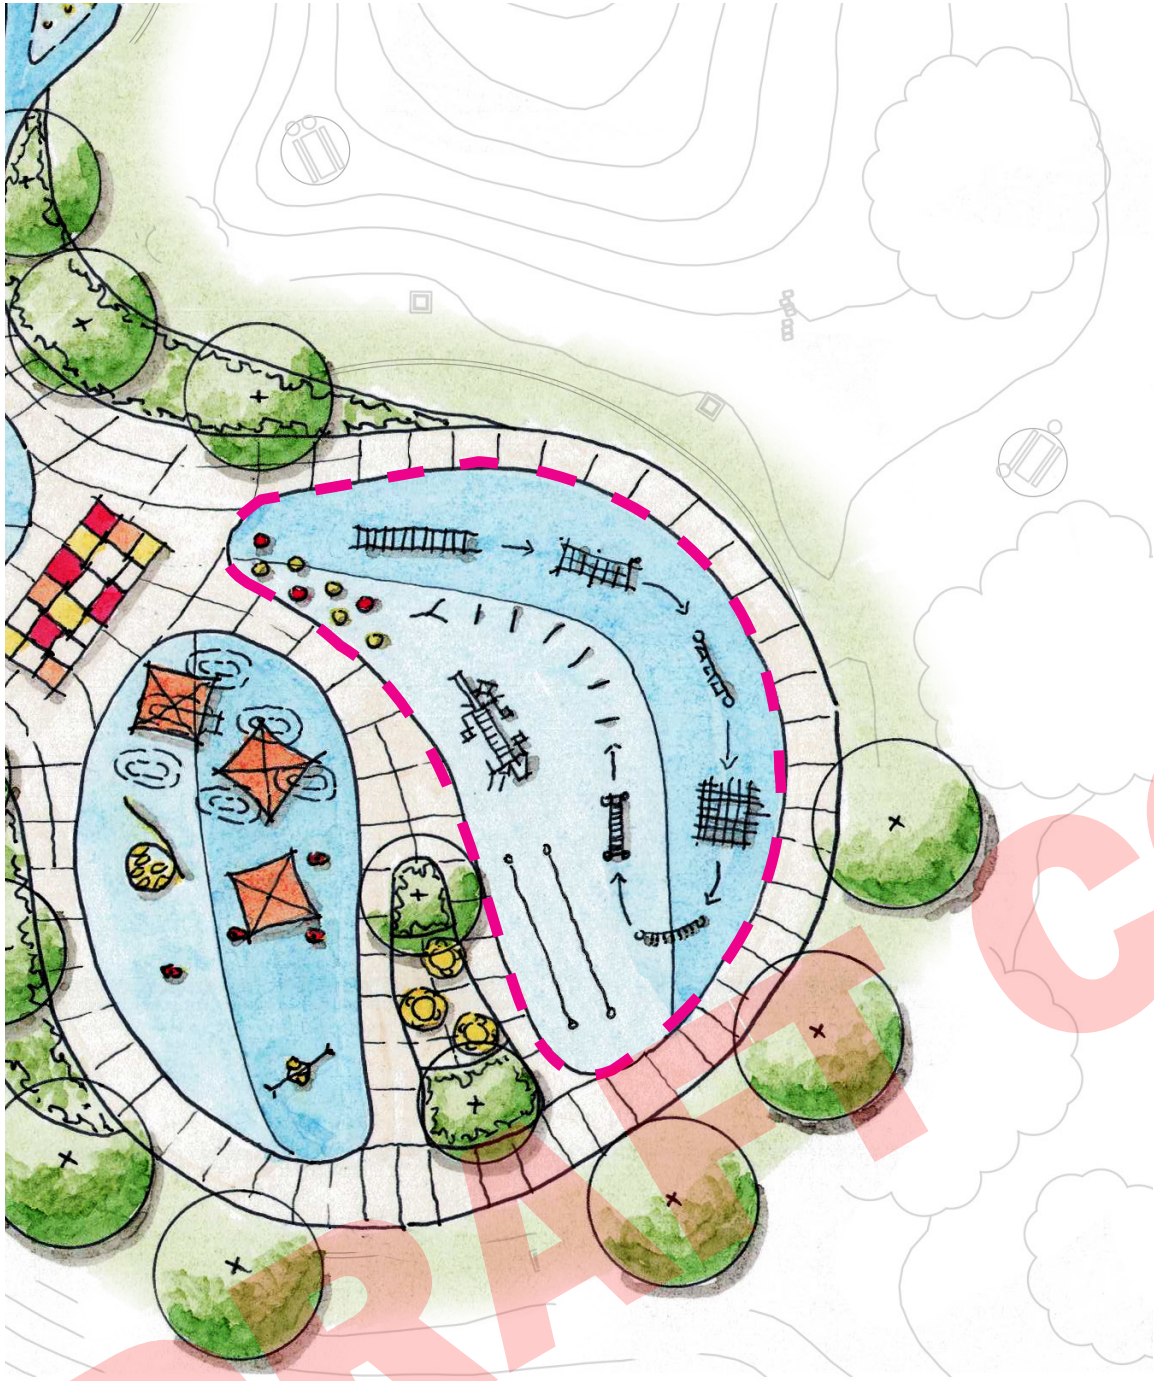

Fitness Area

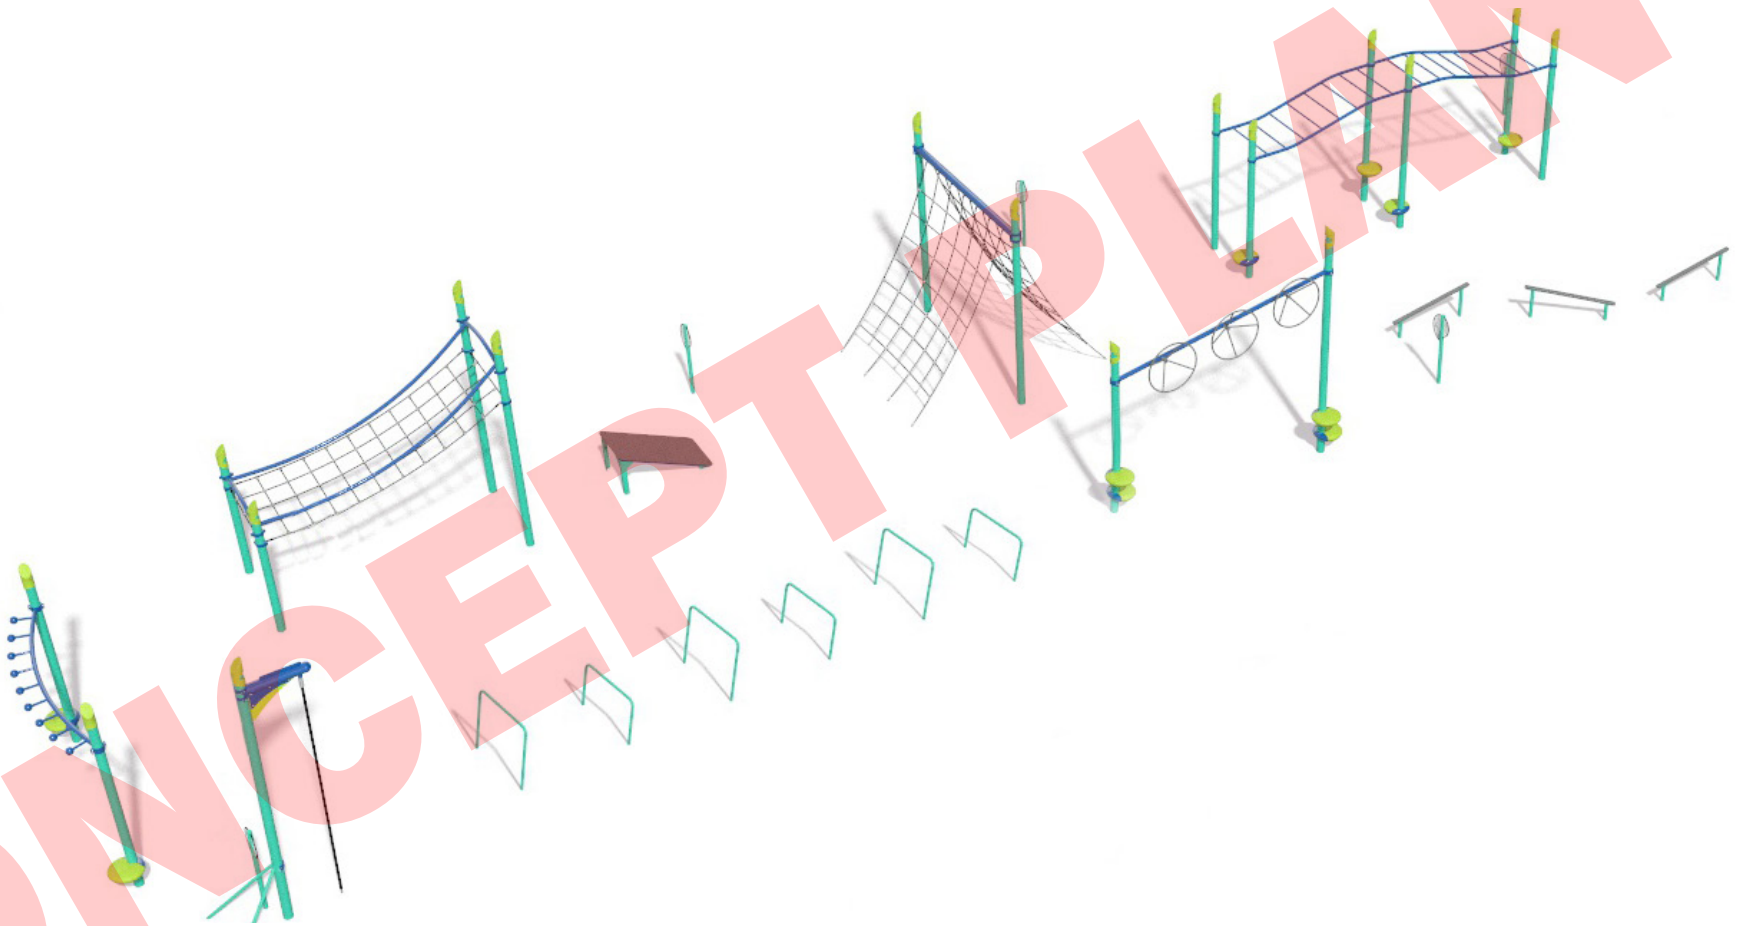

Challenge Course by LSI




Slackline




Fitness Station by GameTime

DE ANZA FITNESS - EXISTING

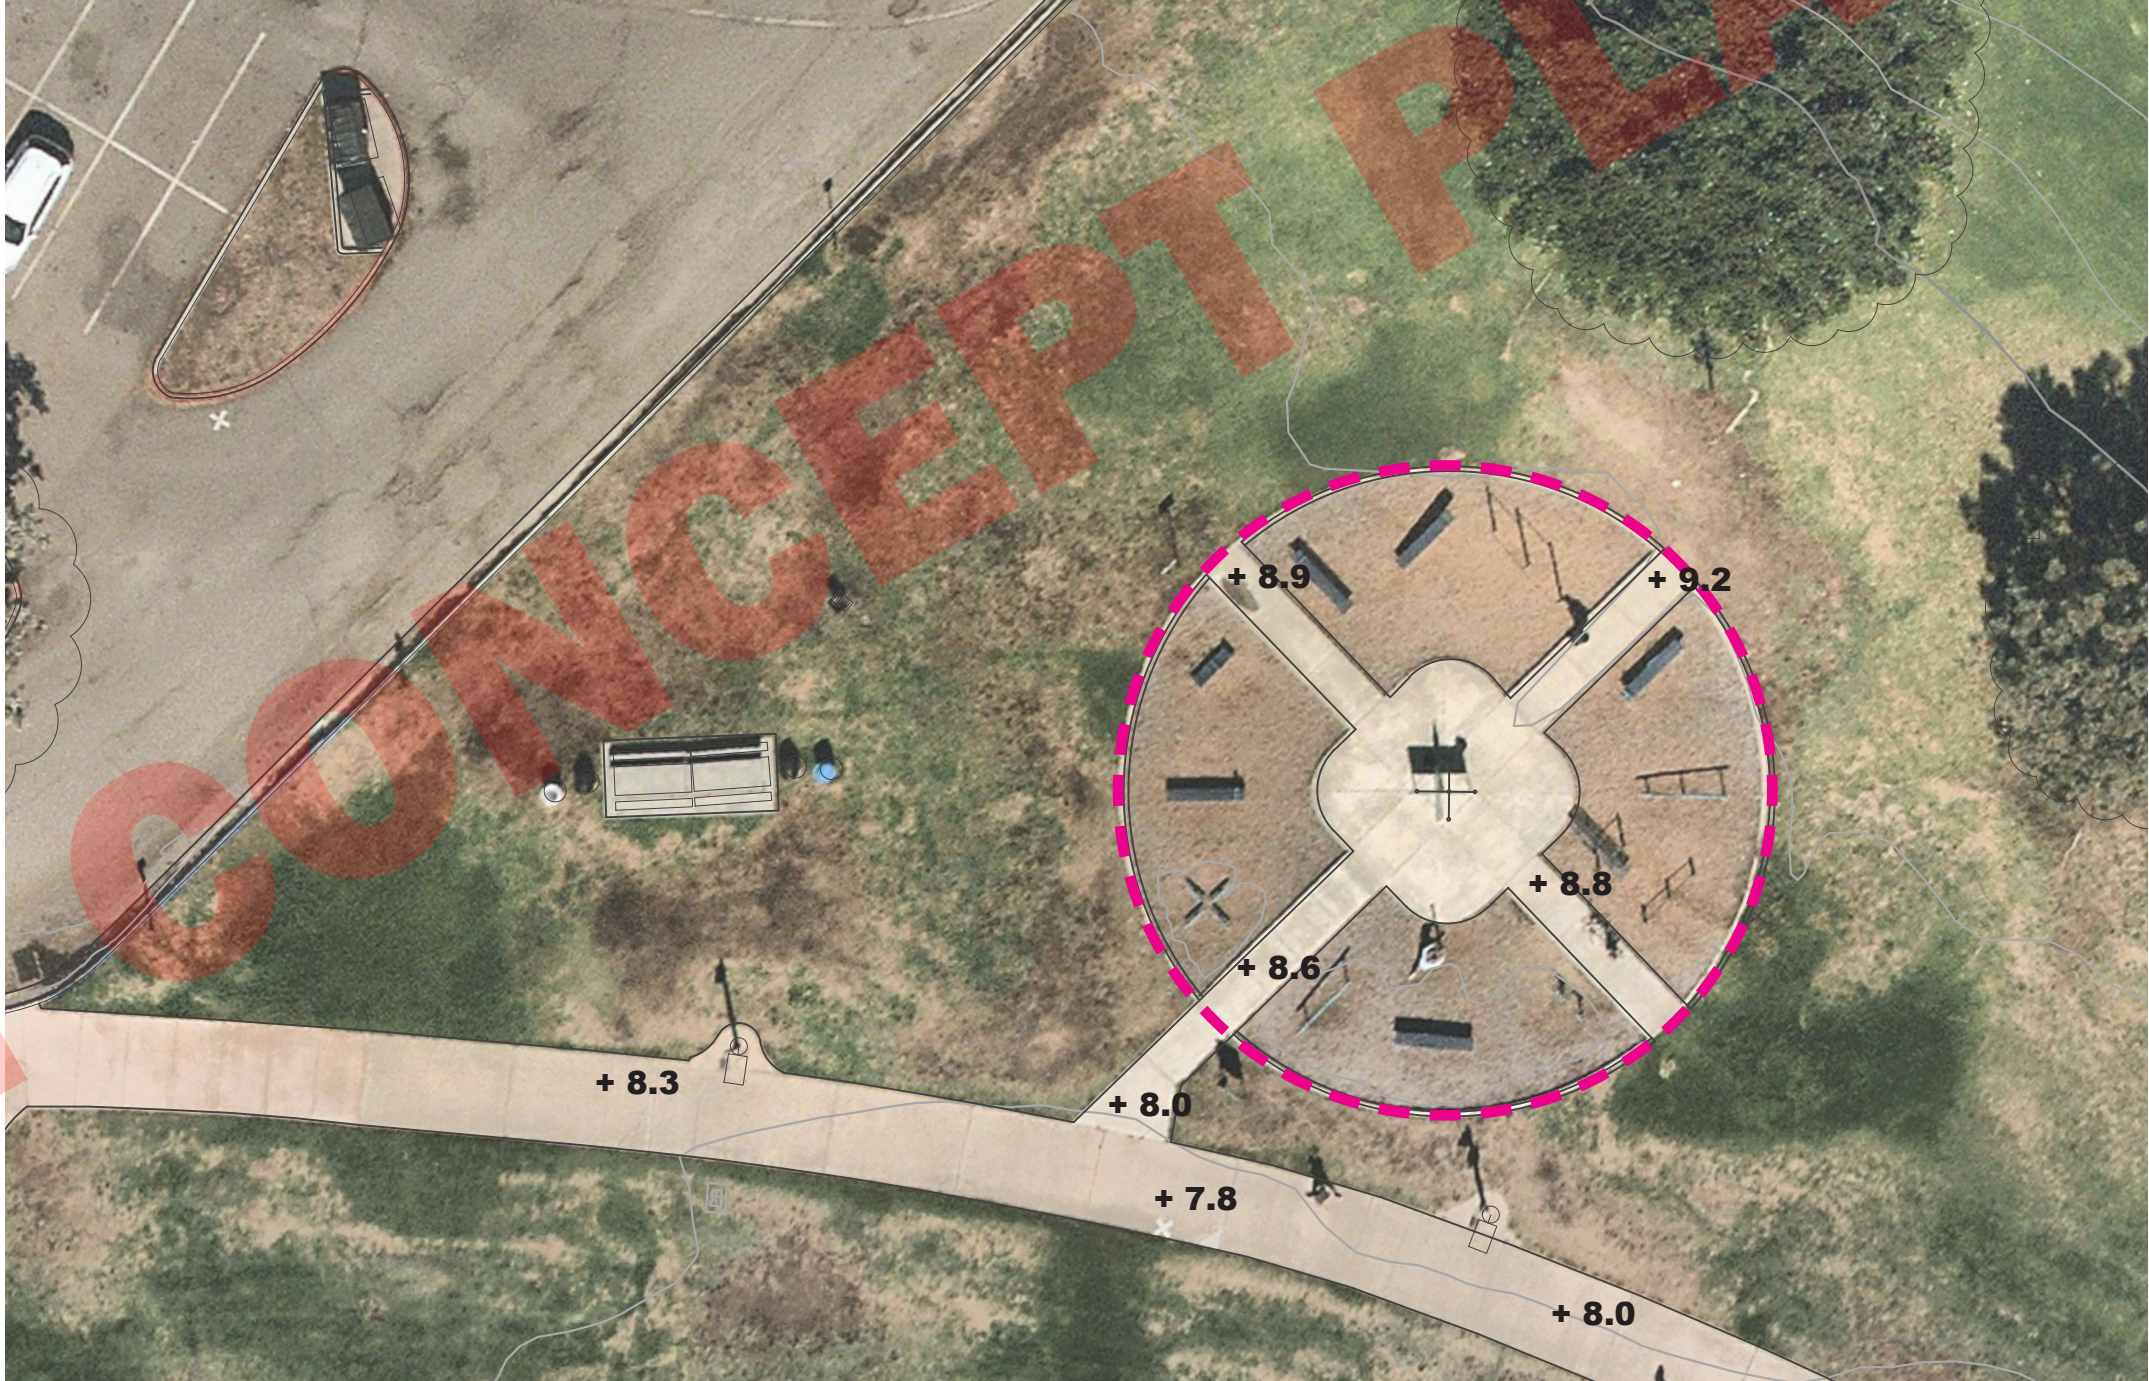

DE ANZA FITNESS

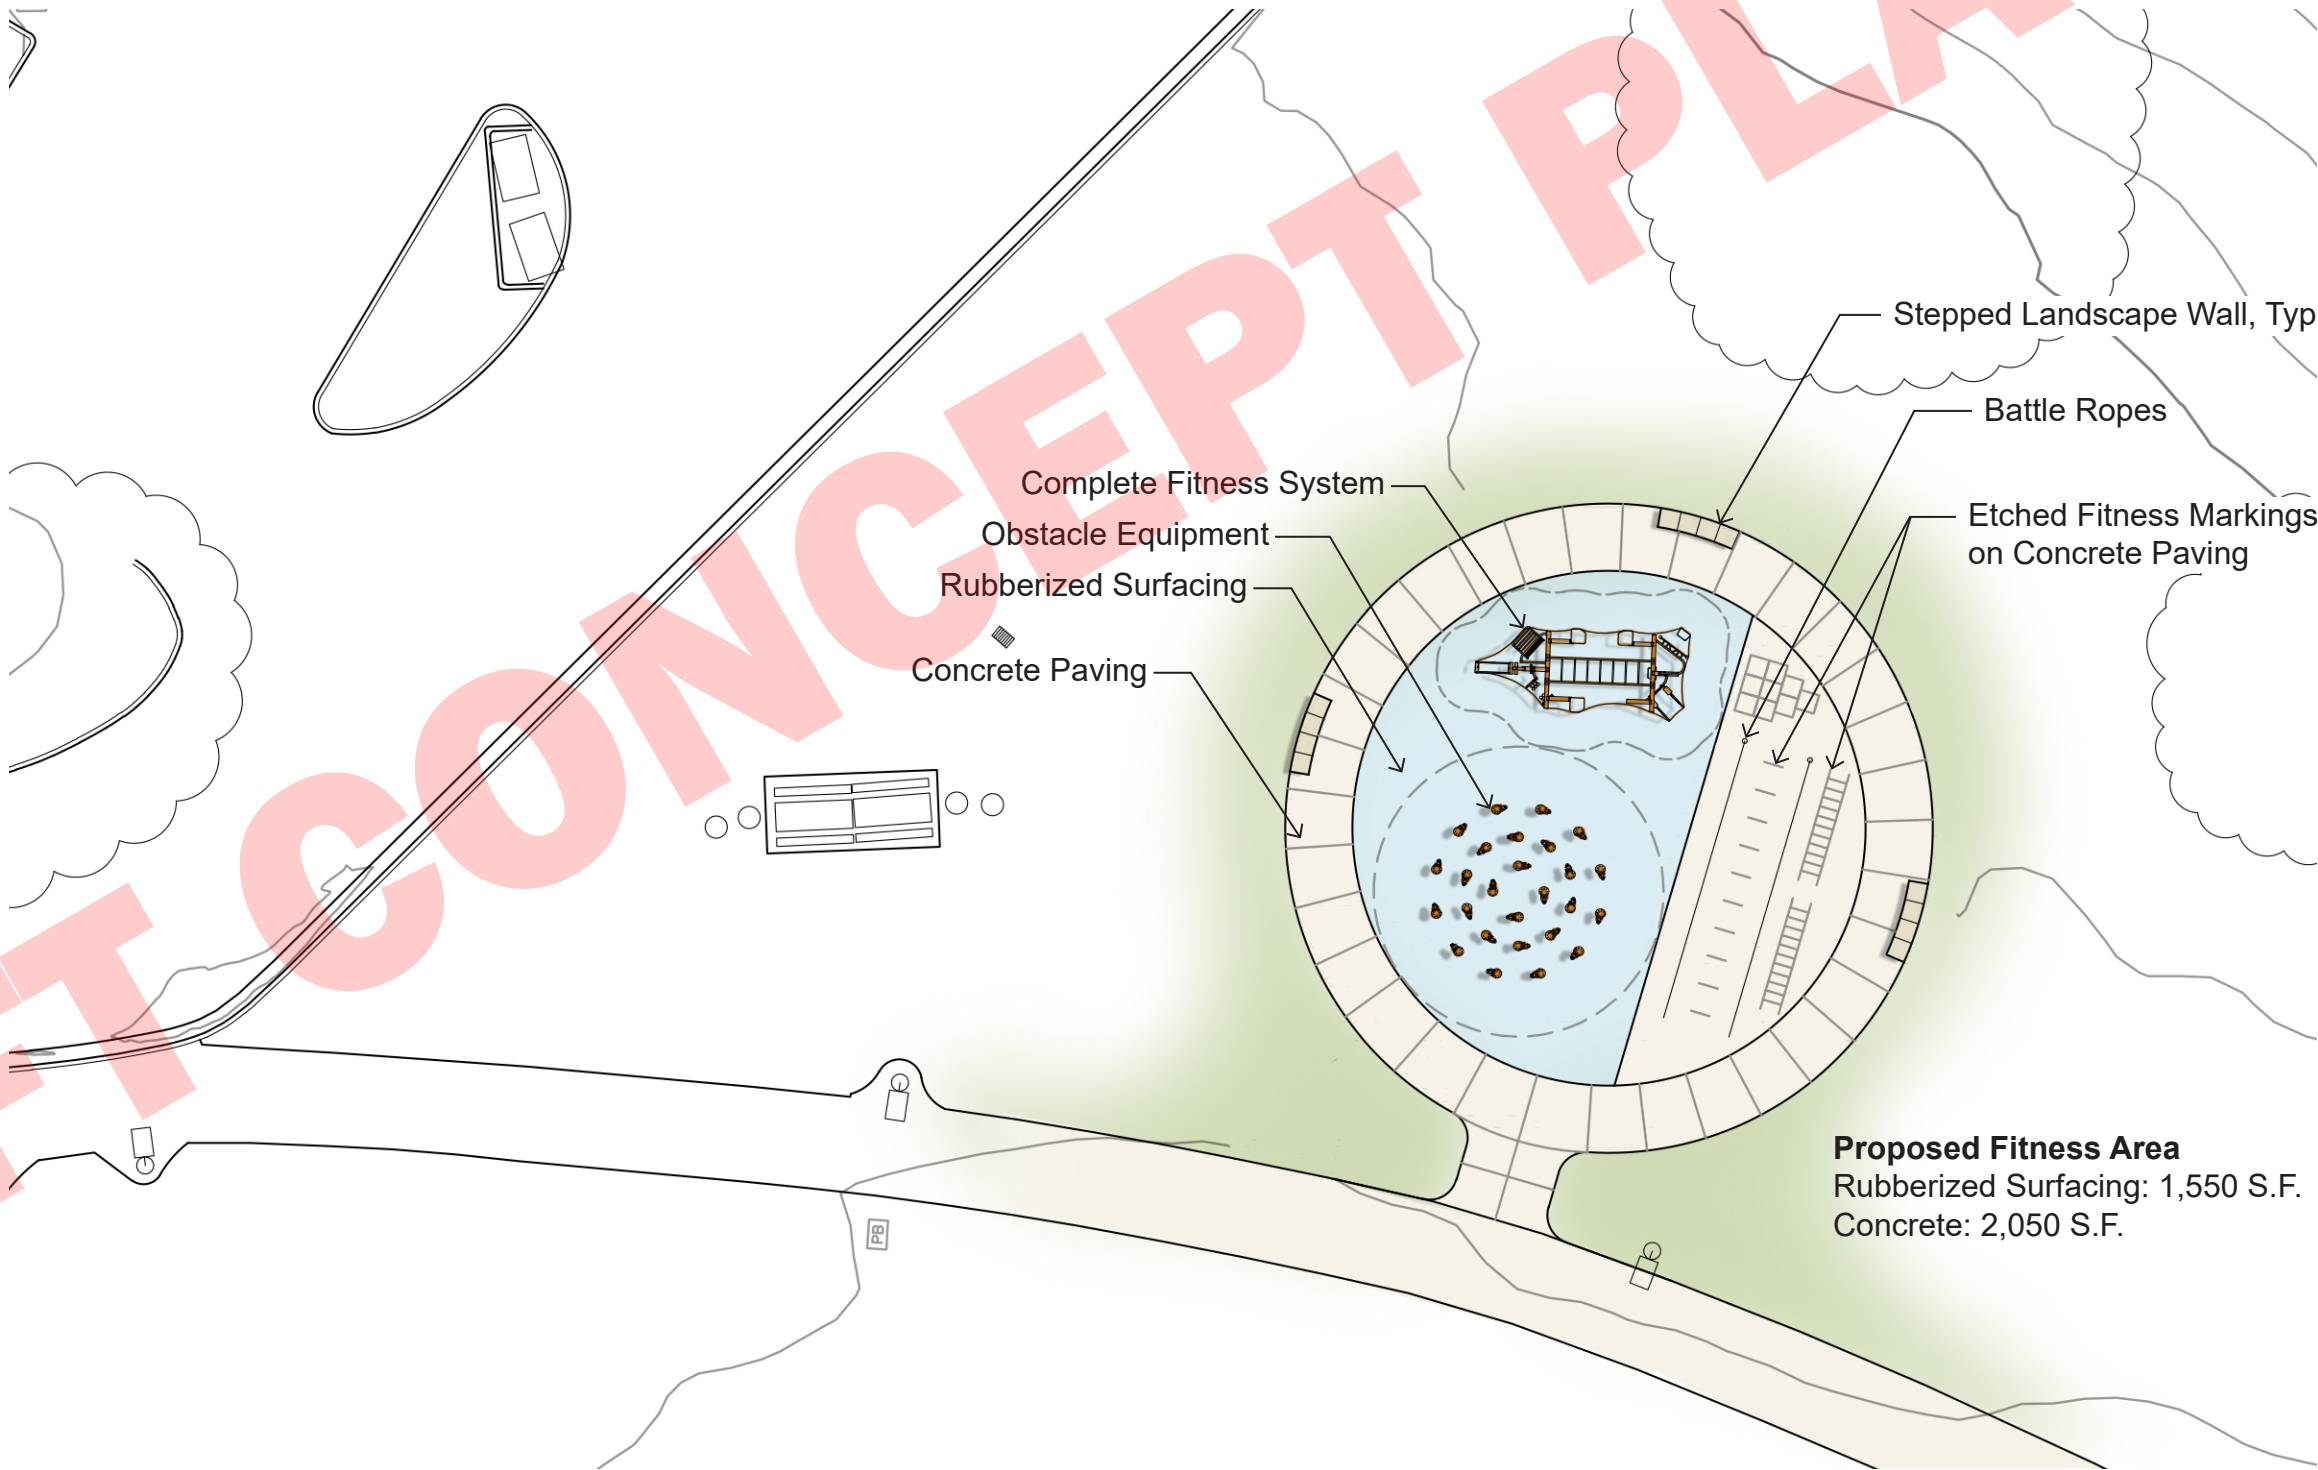

DE ANZA FITNESS



Fitness Station by Gametime



Rope Climber by LSI




Bamboo Jungle Climber by Trek Fit or LSI






TECOLOTE NORTH RESTROOM


Platt/Whitelaw Architects
11.25.2019

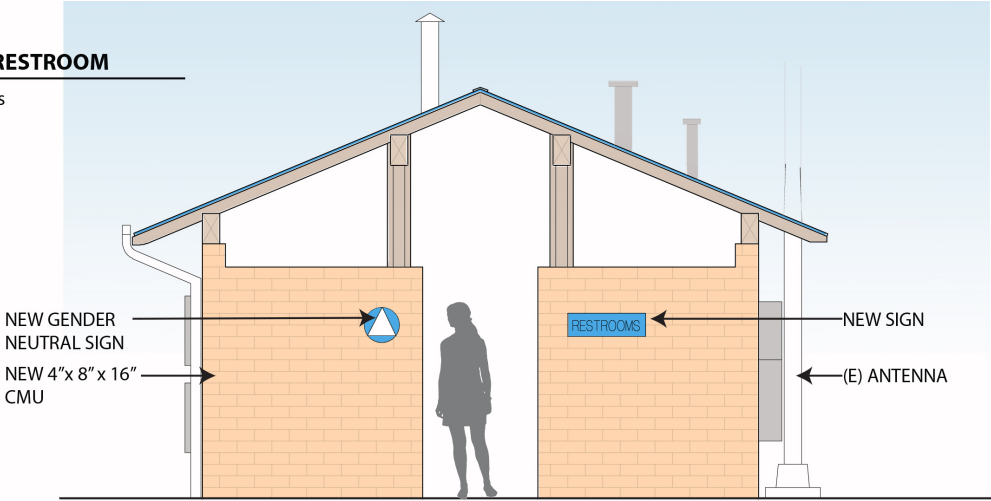

ELEVATION - NORTH
SCALE: 1/4" = 1'-0"

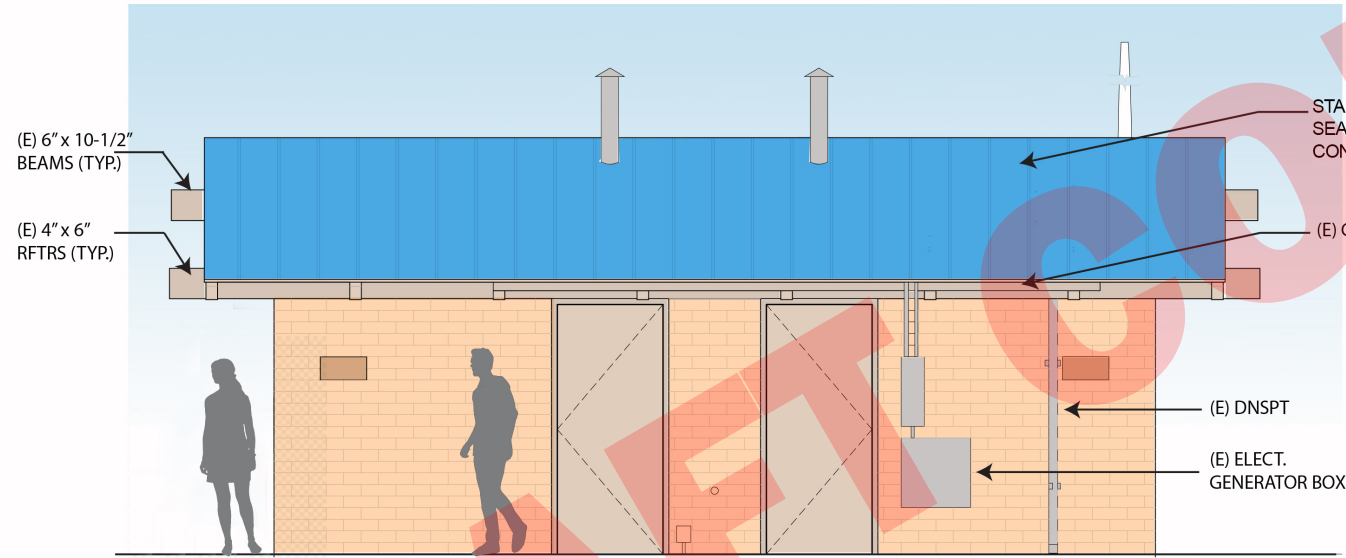



ELEVATION - EAST
SCALE: 1/4" = 1'-0"

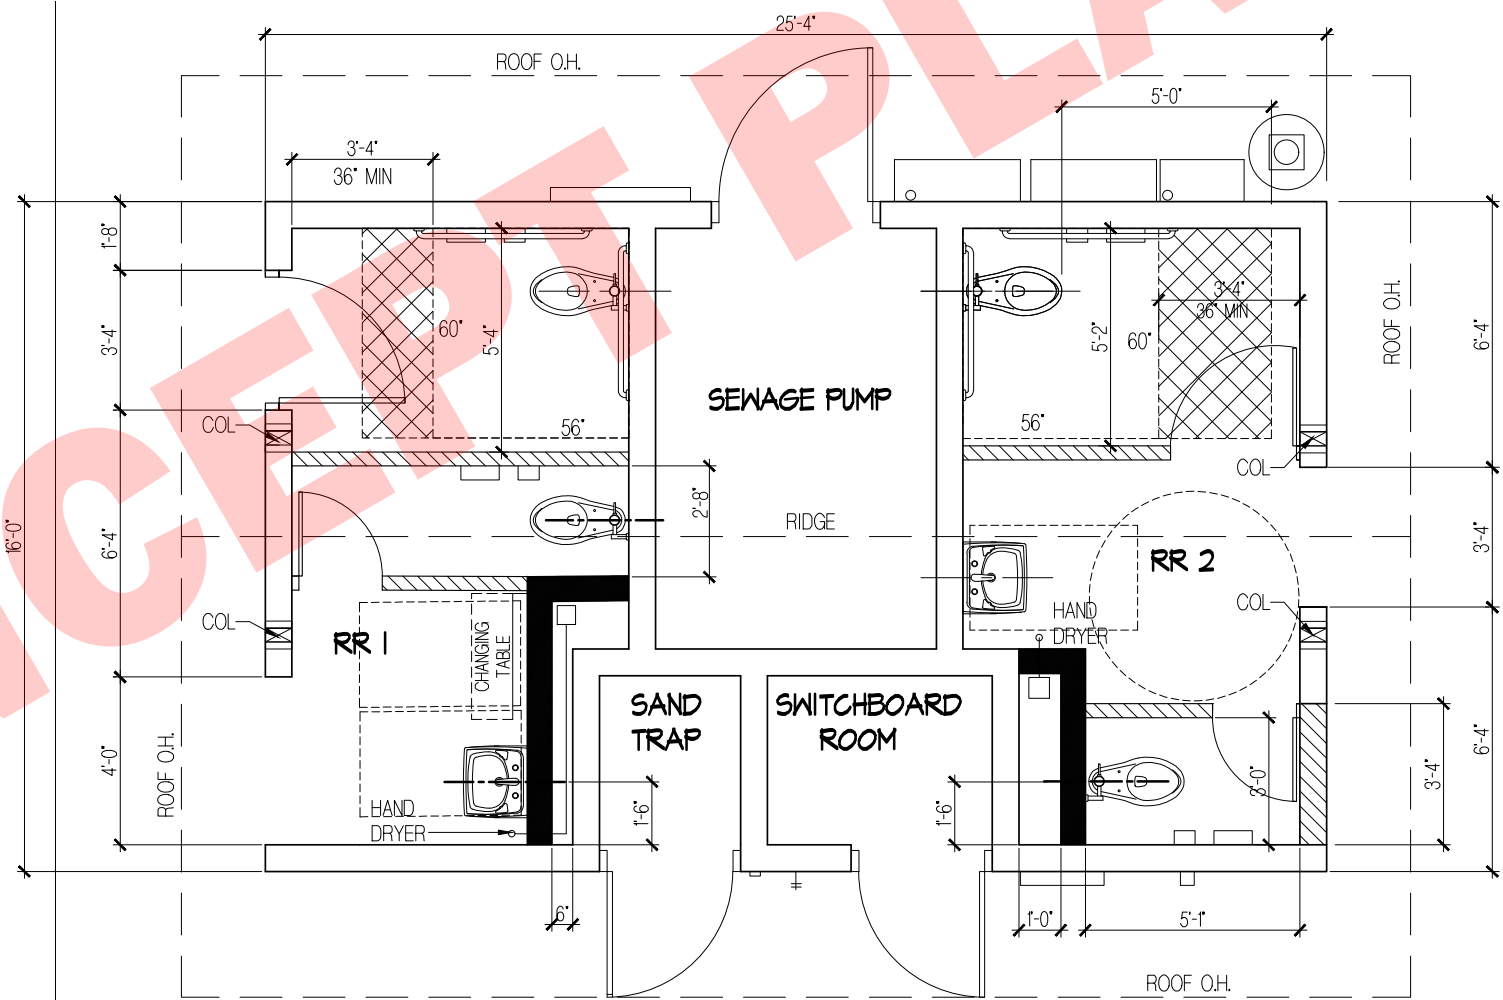


PROPOSED IMPROVEMENT PLAN #2
TECOLOTE NORTH RESTROOM/STORAGE BLDG. IMPROVEMENTS

1/4" = 1'-0"

 


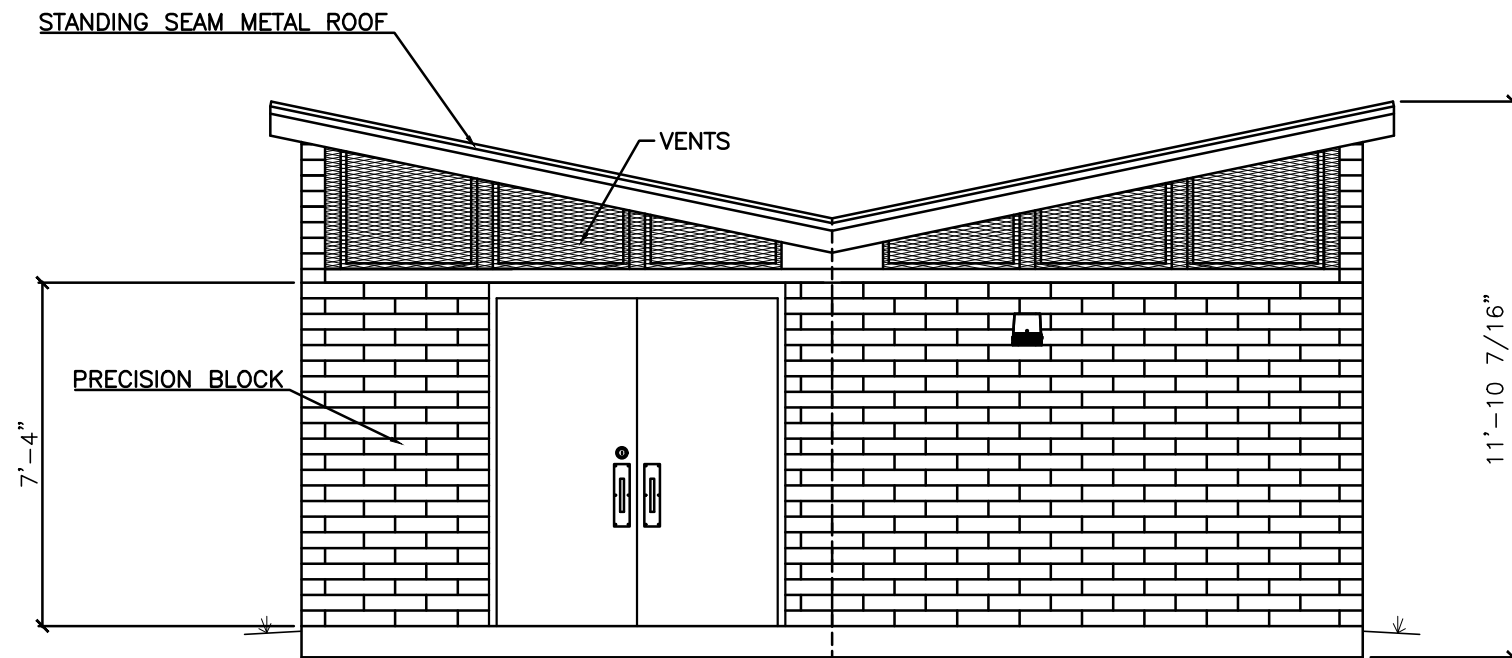

2 REAR ELEVATION

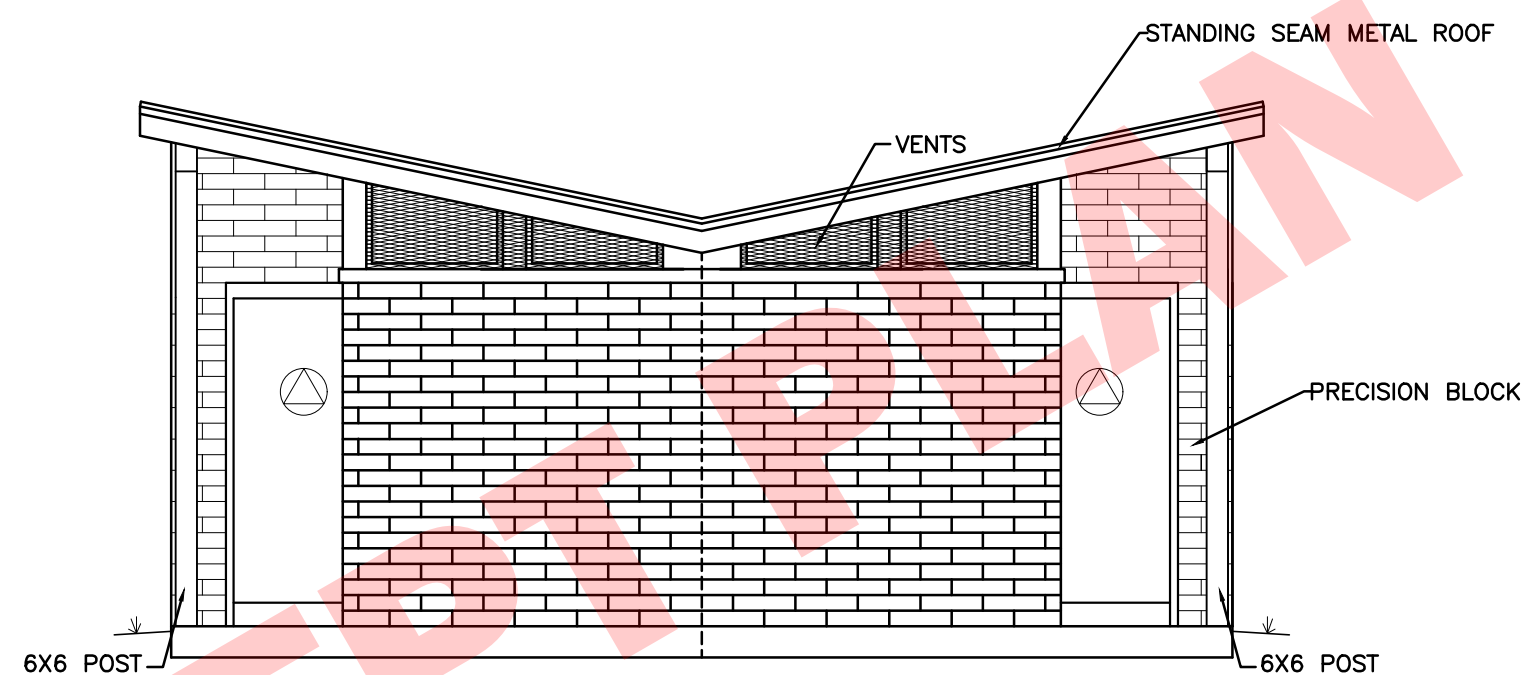

1 FRONT ELEVATION

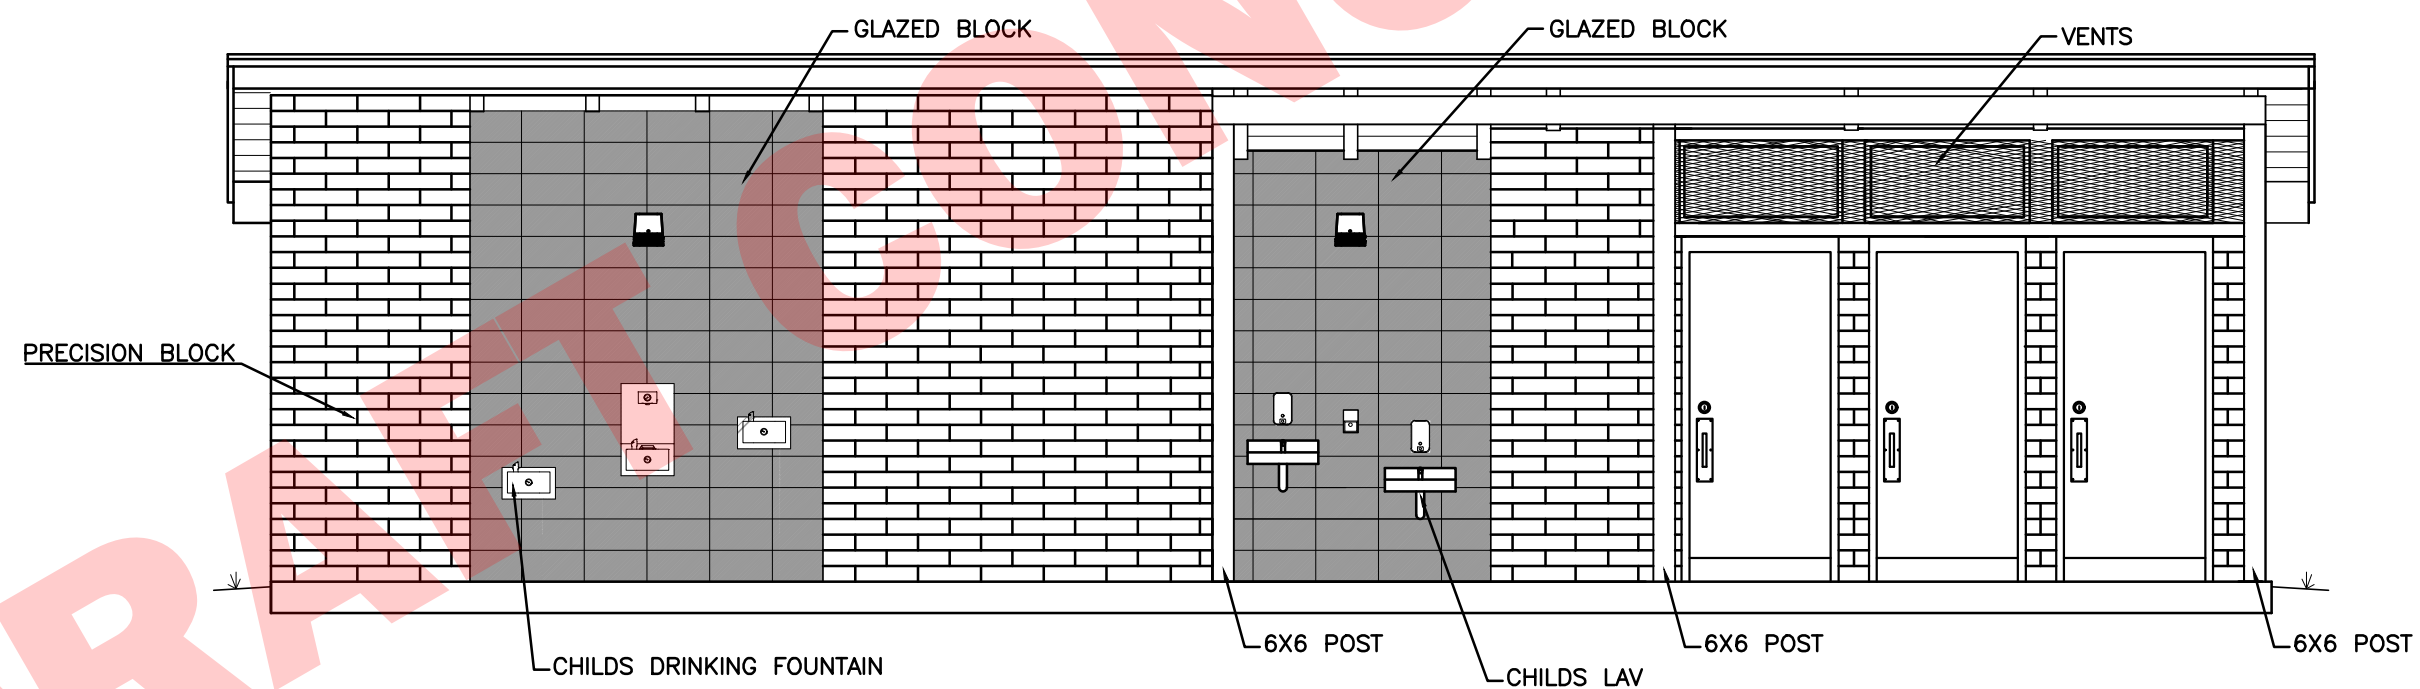

2 LEFT SIDE ELEVATION



COVE GARDEN

South Playground



WIND PLAY

North Playground