



★ SAN DIEGO ★

LIBERTY
MARKET

LIBERTY STATION

DISCOVERY

EXTERIOR



DISCOVERY

INTERIOR







2 EXTERIOR ELEVATION
SWS STREET SIDE
SCALE: 3/16" = 1'-0"

1 EXTERIOR ELEVATION
SWS STREET SIDE
SCALE: 3/16" = 1'-0"

LIBERTY PUBLIC MARKET
2816 DECATUR STREET, SUITE 140
SAN DIEGO, CA 92106

EXTERIOR ELEVATIONS

A201


DATE: 10.16.2014
SCALE: AS NOTED
DRAWN BY:
PROJECT NUMBER: 320102966
SHEET:

REVISIONS


CONSULTANT

FITCH
ADD: FITCH, Inc.
1425 North Broadway, Suite 100
San Diego, CA 92108
Tel: 619.484.4222
www.fitch.com

COPYRIGHT NOTICE:
These drawings are the intellectual property of Fitch and are not to be reproduced, copied, or used in any way without the written consent of Fitch. The drawings include, without limitation, all structural, mechanical, electrical, and plumbing details, and all other information necessary for the construction of the project. Fitch and its consultants shall not be held liable for any errors or omissions in these drawings, and shall not be responsible for any construction or other actions taken in reliance on these drawings.

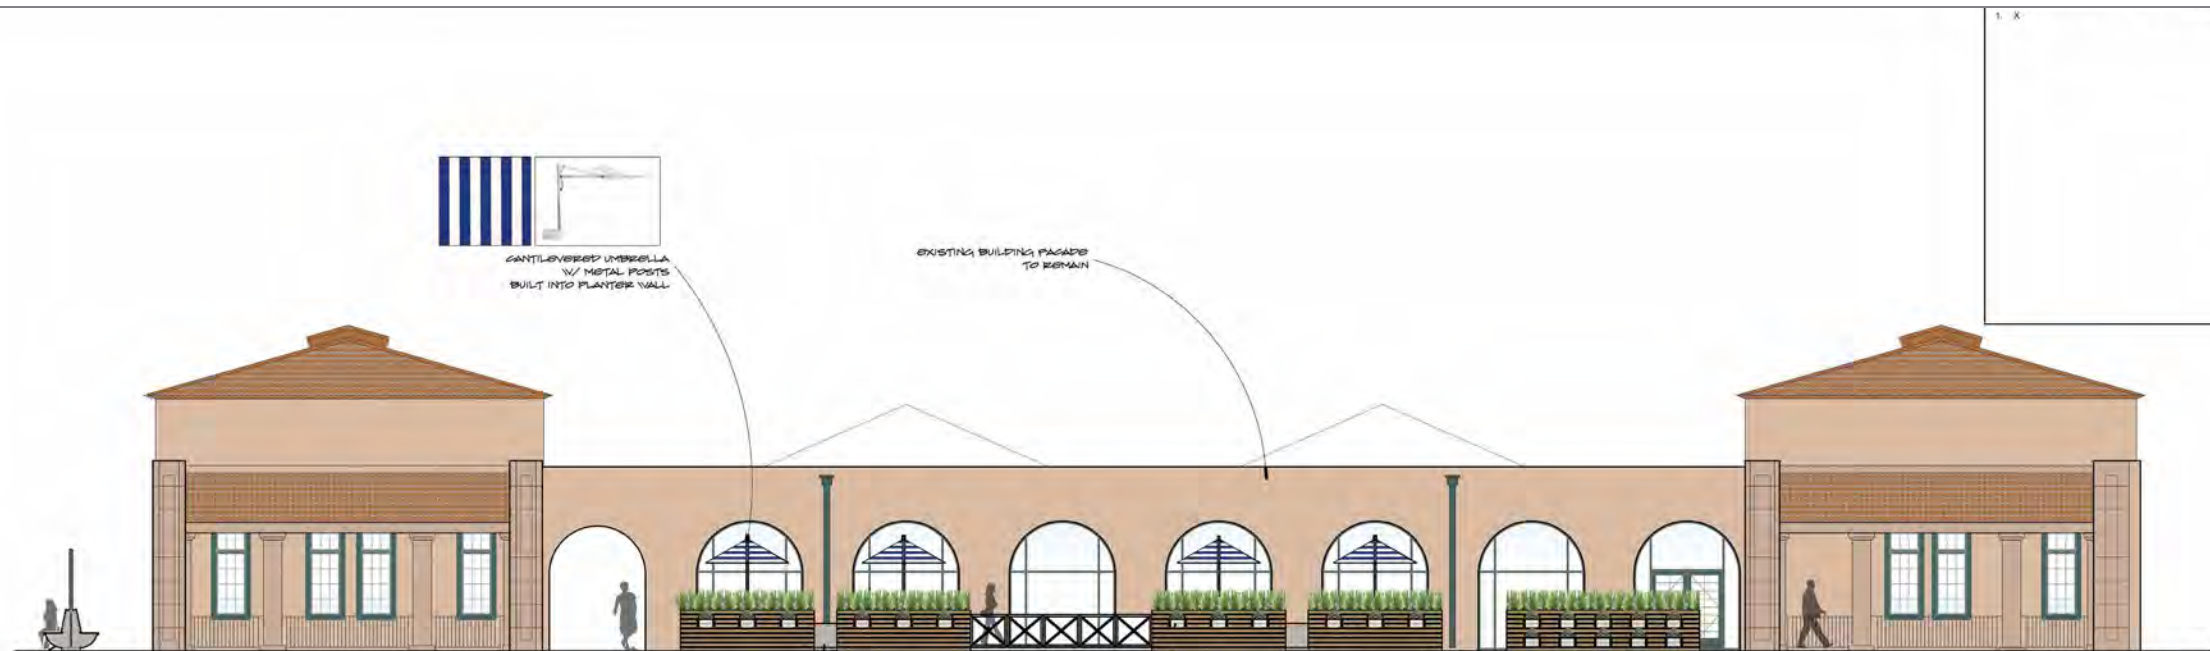

2 EXTERIOR ELEVATION
 DECATUR STREET SIDE
 SCALE 3/16" = 1'-0"

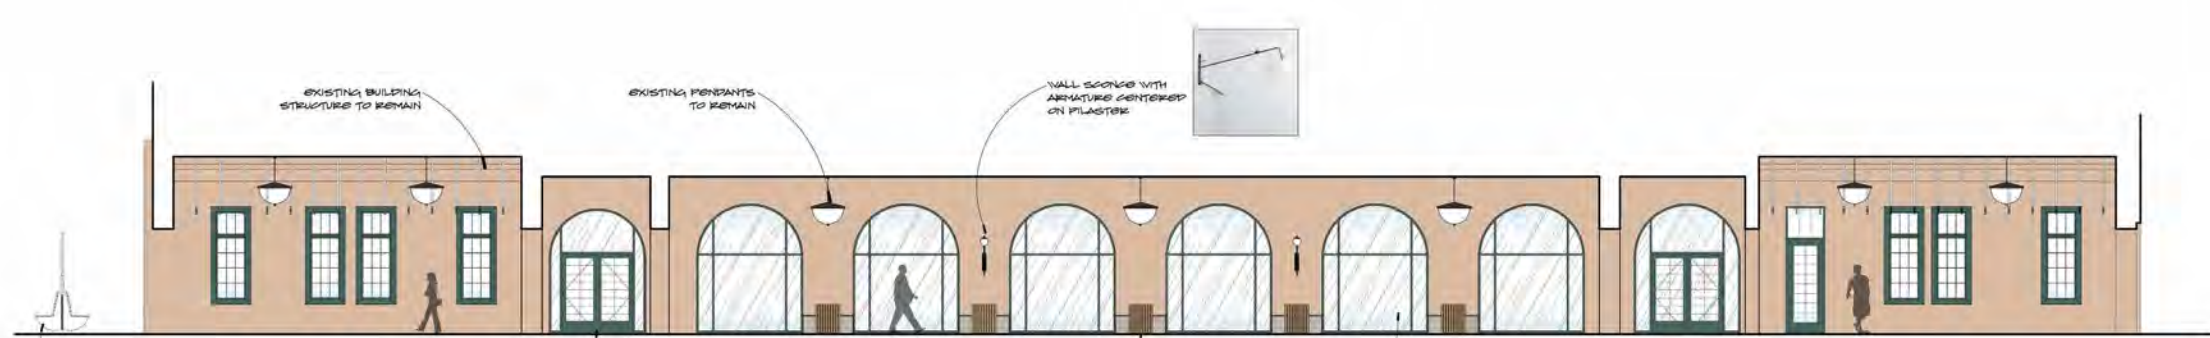

1 EXTERIOR ELEVATION
 DECATUR STREET SIDE
 SCALE 3/16" = 1'-0"

COPYRIGHT NOTICE:
 These drawings are the property of
 ADD:FITCH, Inc. and are to be used only for the
 project and location specified on the title block.
 No part of these drawings may be reproduced,
 stored in a retrieval system, or transmitted in
 any form or by any means, electronic, mechanical,
 photocopying, recording, or by any information
 storage and retrieval system, without the prior
 written permission of ADD:FITCH, Inc.



ADD:FITCH, Inc.
FITCH
11400 San Diego Avenue, Suite 100
 San Diego, CA 92121
 619.480.0000

REVISIONS

CONSULTANT

LIBERTY PUBLIC MARKET
 2816 DECATUR STREET, SUITE 140
 SAN DIEGO, CA 92106
 EXTERIOR ELEVATIONS

DATE: 10.16.2014
 SCALE: AS NOTED
 DRAWN BY:
 PROJECT NUMBER: 320102966
 SHEET:
A202
 REV:

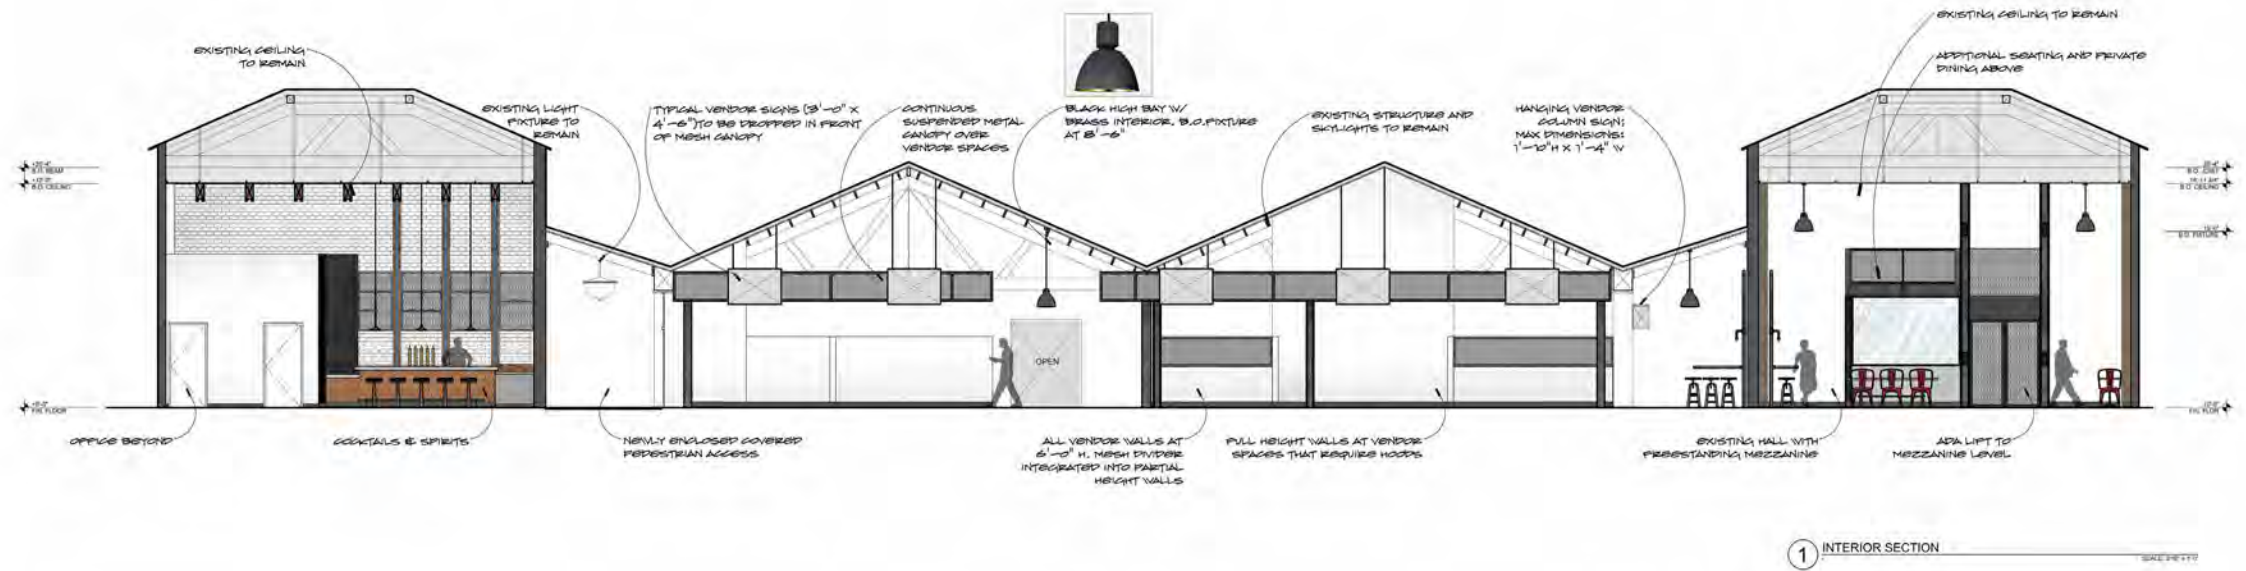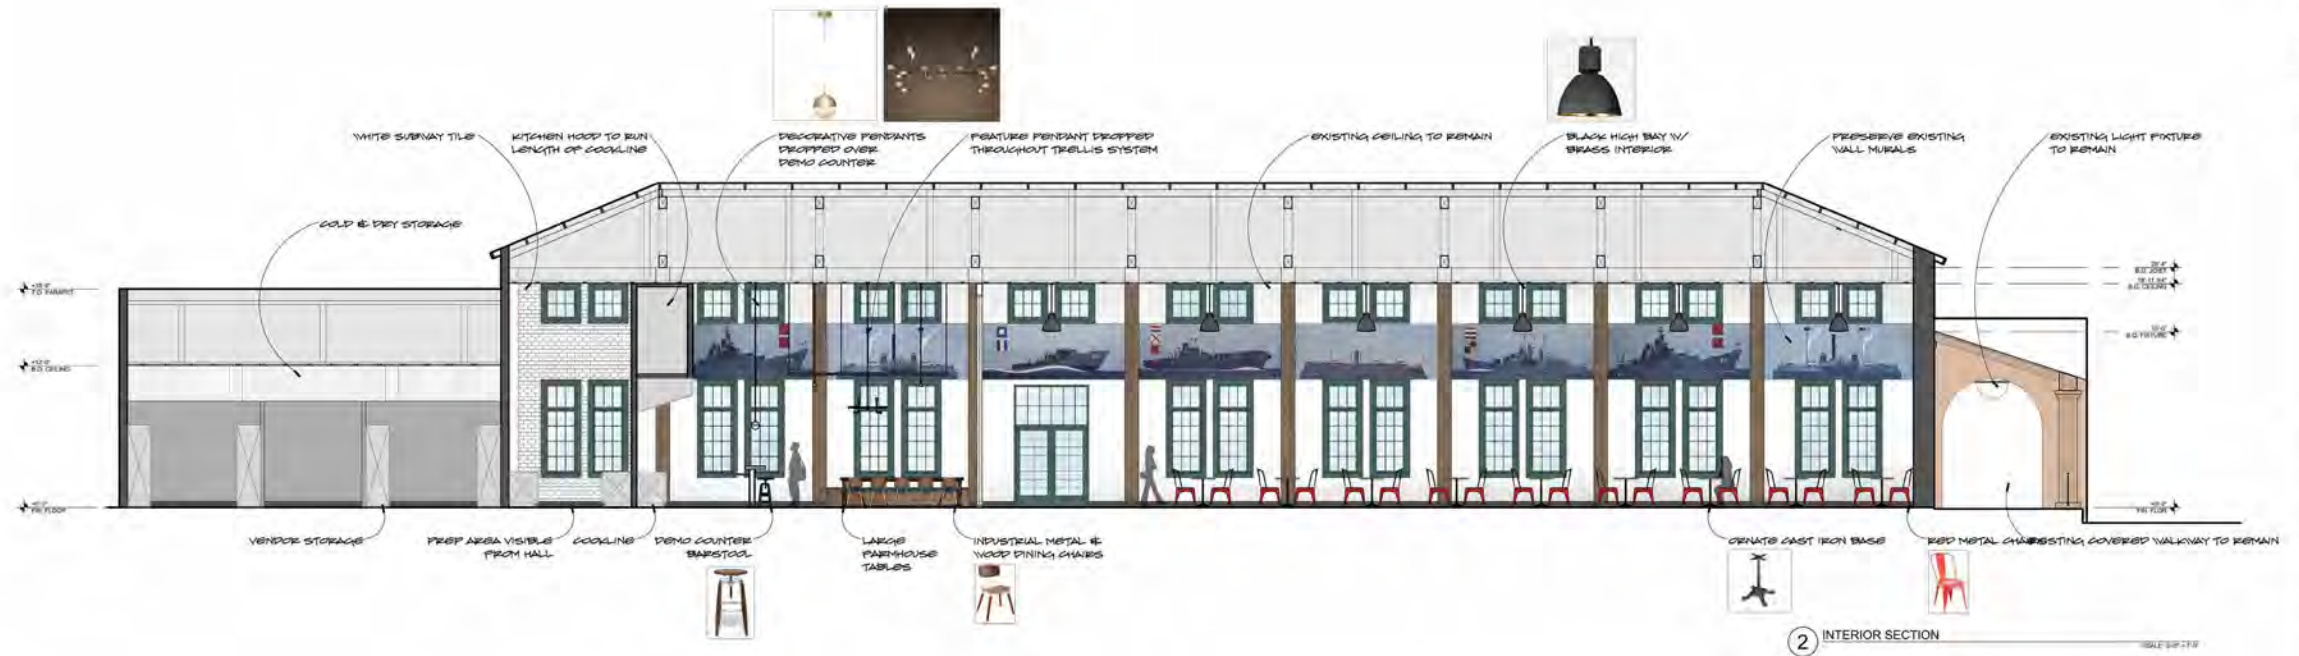


ADD: FITCH, Inc.
FITCH

REVISIONS


CONSULTANT

LIBERTY PUBLIC MARKET
 2816 DECATUR STREET, SUITE 140
 SAN DIEGO, CA 92106
 INTERIOR ELEVATIONS

DATE: 10.16.2014
 SCALE: AS NOTED
 DRAWN BY:
 PROJECT NUMBER: 320102960
 SHEET:
A211
 REV:

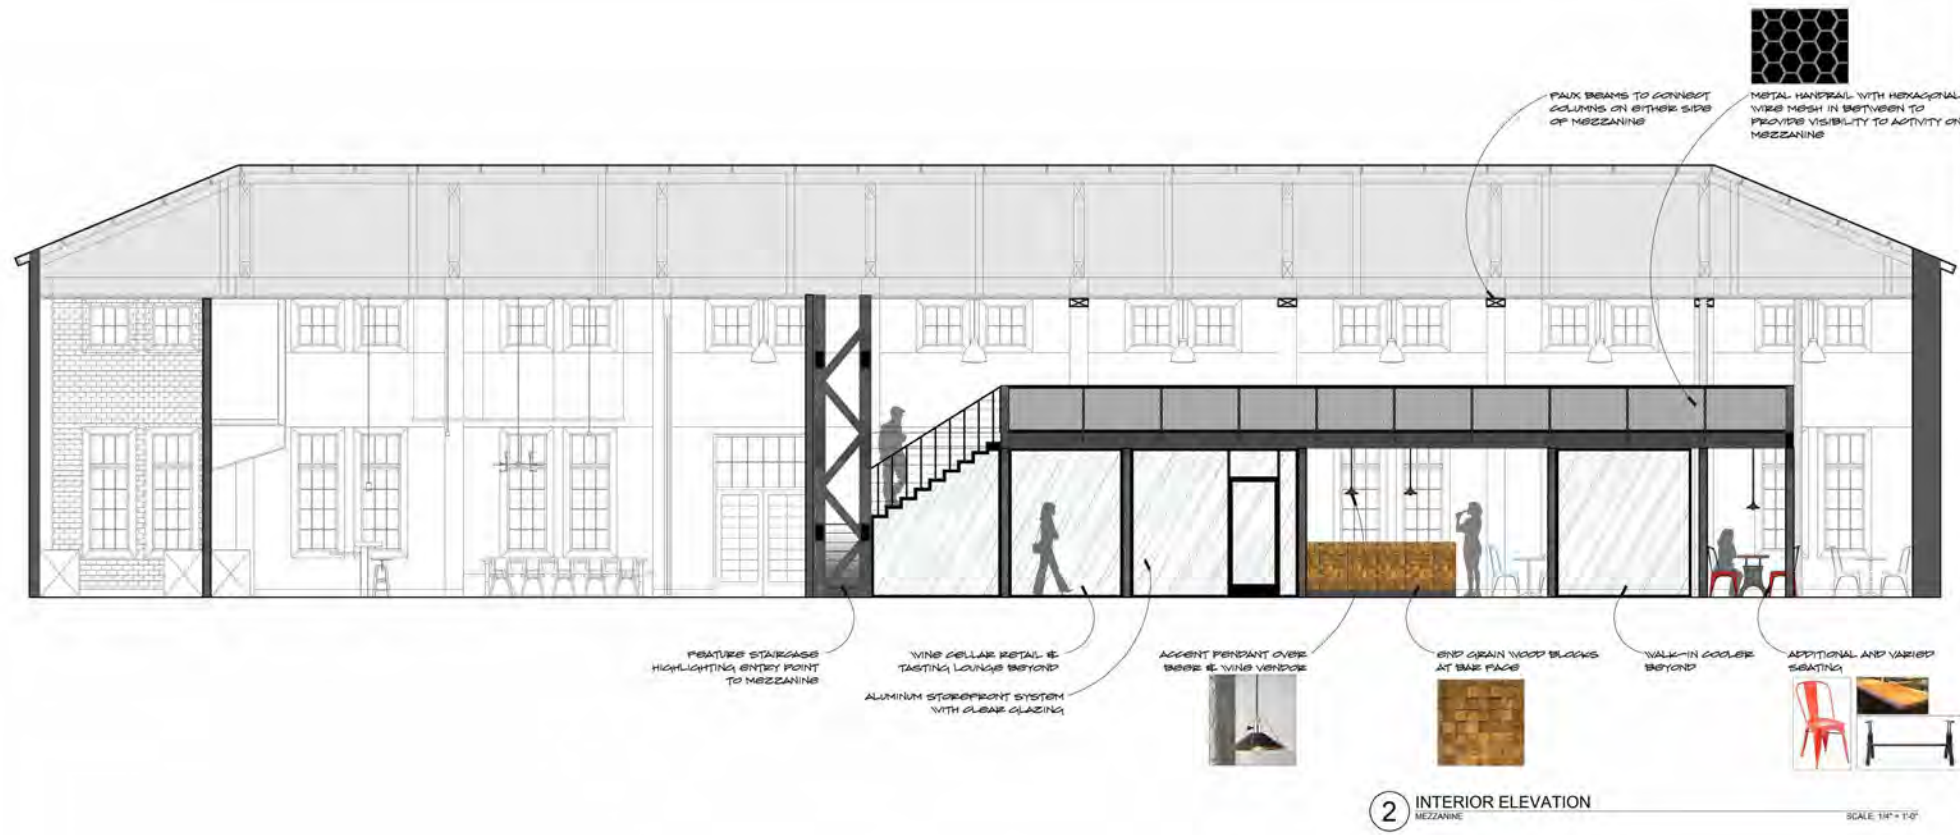

2 INTERIOR ELEVATION MEZZANINE SCALE: 1/4" = 1'-0"

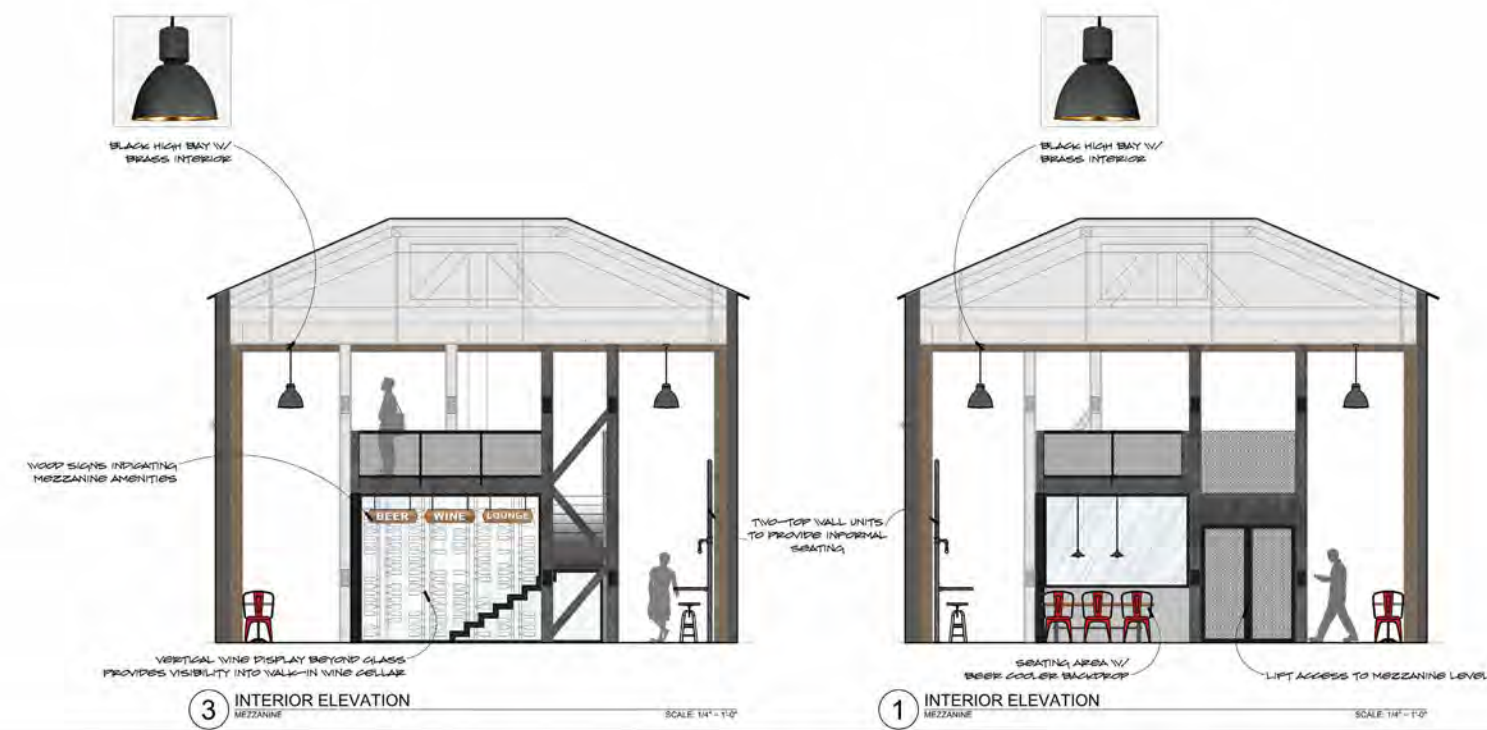

3 INTERIOR ELEVATION MEZZANINE SCALE: 1/4" = 1'-0"

1 INTERIOR ELEVATION MEZZANINE SCALE: 1/4" = 1'-0"

FITCH
ADD: FITCH, Inc.
11000 Santa Monica Blvd., Suite 100
Los Angeles, CA 90025
Tel: 310.408.0022 Fax: 310.408.0023

REVISIONS

CONSULTANT

LIBERTY PUBLIC MARKET
2816 DECATUR STREET, SUITE 140
SAN DIEGO, CA 92106
INTERIOR ELEVATIONS

DATE: 10.16.2014
SCALE: AS NOTED
DRAWN BY:
PROJECT NUMBER: 320102960
SHEET:
A212
REV:

6 INTERIOR ELEVATION
DEMO KITCHEN SCALE 1/4" = 1'-0"

5 INTERIOR ELEVATION
DEMO KITCHEN SCALE 1/4" = 1'-0"

4 INTERIOR ELEVATION
MEZZANINE HALL SCALE 1/4" = 1'-0"

3 INTERIOR ELEVATION
VENDOR HALL SCALE 1/4" = 1'-0"


2 INTERIOR ELEVATION
MEZZANINE HALL SCALE 1/4" = 1'-0"

1 INTERIOR ELEVATION
VENDOR HALL SCALE 1/4" = 1'-0"

LIBERTY PUBLIC MARKET
2816 DECATUR STREET, SUITE 140
SAN DIEGO, CA 92106
INTERIOR ELEVATIONS


DATE: 10.16.2014
SCALE: AS NOTED
DRAWN BY:
PROJECT NUMBER: 320102960
SHEET:
A213
REV:

ADD:FITCH, Inc.
FITCH
CONSULTANT

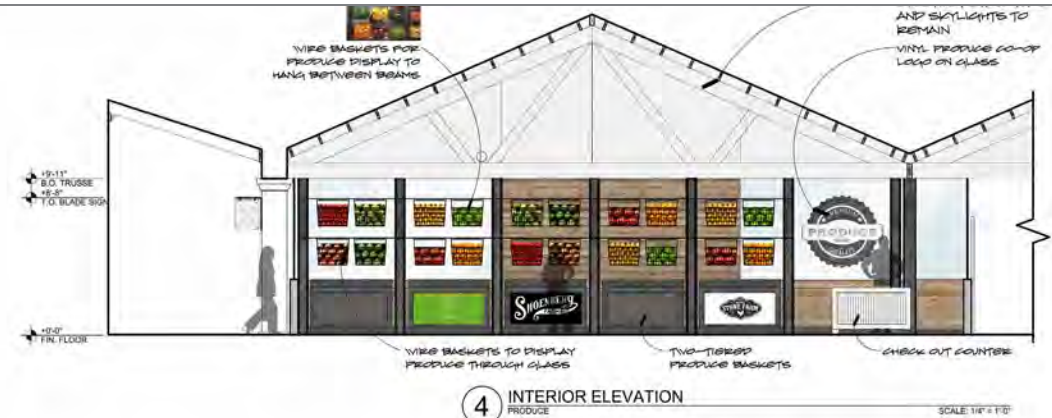


4 INTERIOR ELEVATION PRODUCE

SCALE: 1/4" = 1'-0"

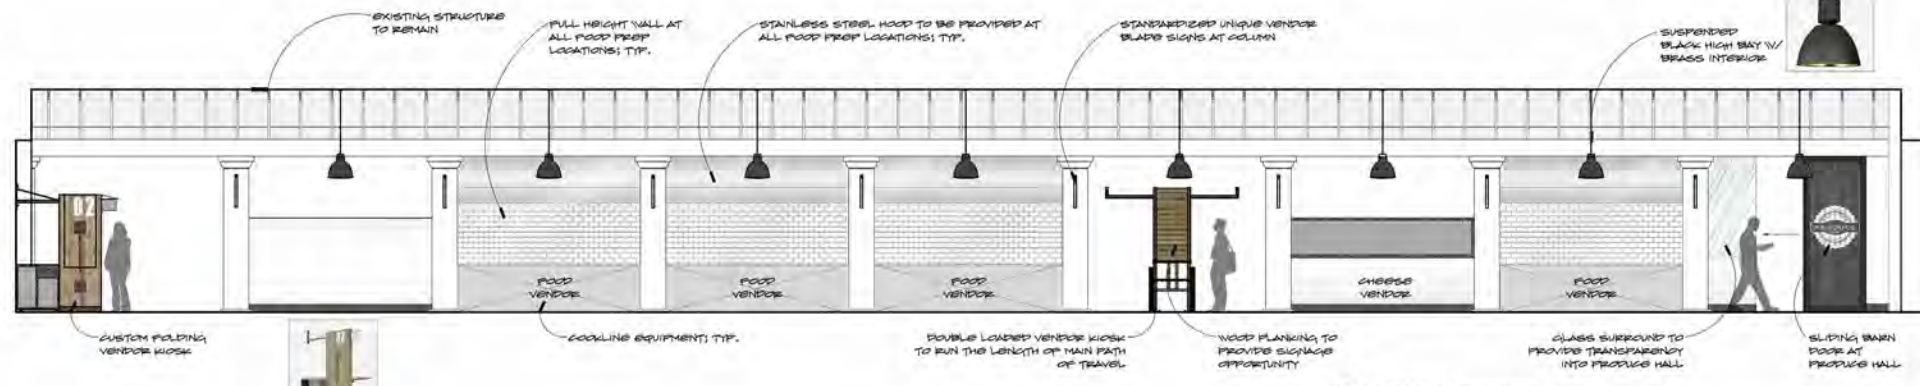


3 INTERIOR ELEVATION VENDOR HALL

SCALE: 1/4" = 1'-0"

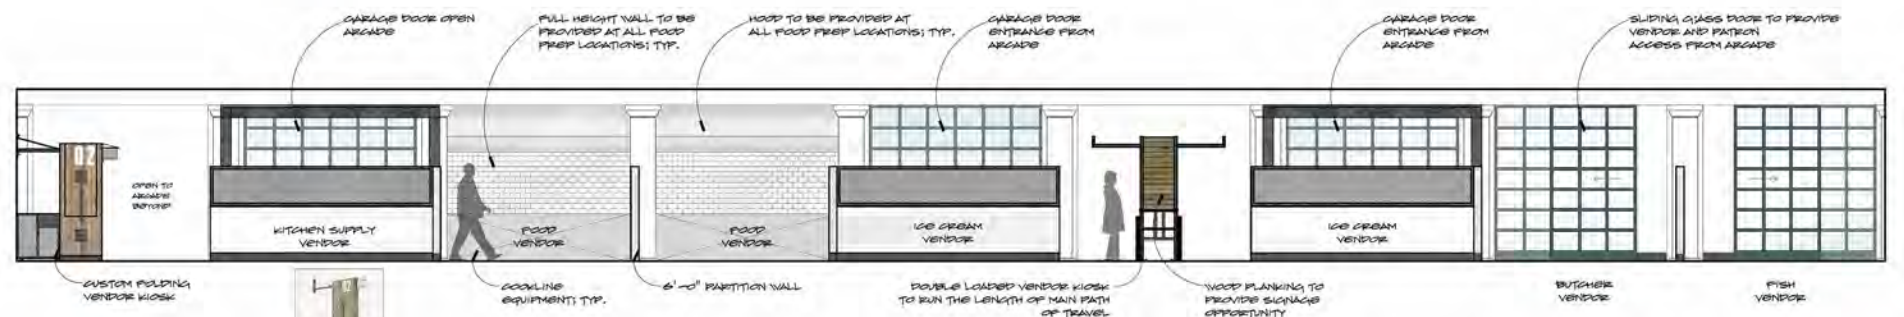

2 INTERIOR ELEVATION VENDOR HALL

SCALE: 1/4" = 1'-0"

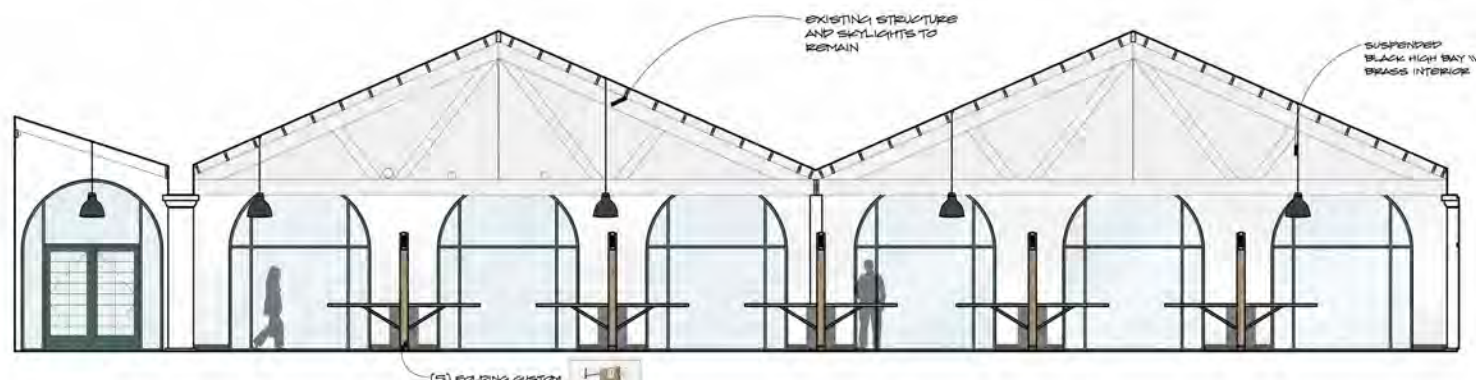

1 INTERIOR ELEVATION VENDOR HALL

SCALE: 1/4" = 1'-0"

ADD:FITCH, Inc.
FITCH
1111 16th Street, Suite 100
San Diego, CA 92101
Tel: 619.594.1111
Fax: 619.594.1112

REVISIONS

CONSULTANT

LIBERTY PUBLIC MARKET
2816 DECATUR STREET, SUITE 140
SAN DIEGO, CA 92106

DATE: 10.16.2014
SCALE: AS NOTED
DRAWN BY:
PROJECT NUMBER: 320102960
SHEET:
A214
REV:

INTERIOR ELEVATIONS





