



SCENARIOS comparison



SCENARIO A

PROGRAM AREA	
NAME	AREA
EXHIBIT HALL	225,000
BALLROOM	80,000
MEETING ROOM	80,000
KITCHEN	10,000
BACK OF HOUSE / SERVICE / STORAGE / LOADING	116,00
PRE FUNCTION / CIRCULATION	100,000
TOTAL	611,000



SCENARIO B

PROGRAM AREA	
NAME	AREA
EXHIBIT HALL	225,000
BALLROOM	80,000
MEETING ROOM	80,000
KITCHEN	10,000
BACK OF HOUSE / SERVICE / STORAGE / LOADING	116,00
PRE FUNCTION / CIRCULATION	100,000
TOTAL	611,000



SCENARIO C

PROGRAM AREA	EXHIBIT CENTER
NAME	AREA
EXHIBIT HALL	227,000
BACK OF HOUSE / SERVICE / STORAGE / LOADING	96,500
PRE FUNCTION / CIRCULATION	104,000
TOTAL	427,500

TAILGATE PARK SITE

PROGRAM AREA	CONFERENCE CENTER
NAME	AREA
BALLROOM	80,000
MEETING ROOM	80,000
KITCHEN	10,000
BACK OF HOUSE / SERVICE / STORAGE / LOADING	84,500
PRE FUNCTION / CIRCULATION	83,000
TOTAL	337,500

PARCEL D



SCENARIO E

PROGRAM AREA	
NAME	AREA
EXHIBIT HALL	225,000
BALLROOM	80,000
MEETING ROOM	80,000
SHARED KITCHEN	10,000
SHARED BACK OF HOUSE / SERVICE / STORAGE / LOADING	115,000
SHARED PRE FUNCTION / CIRCULATION	125,000
STADIUM PROGRAM	1,490,000
TOTAL	2,125,000

*SCENARIO D IS FOOTBAL ONLY

















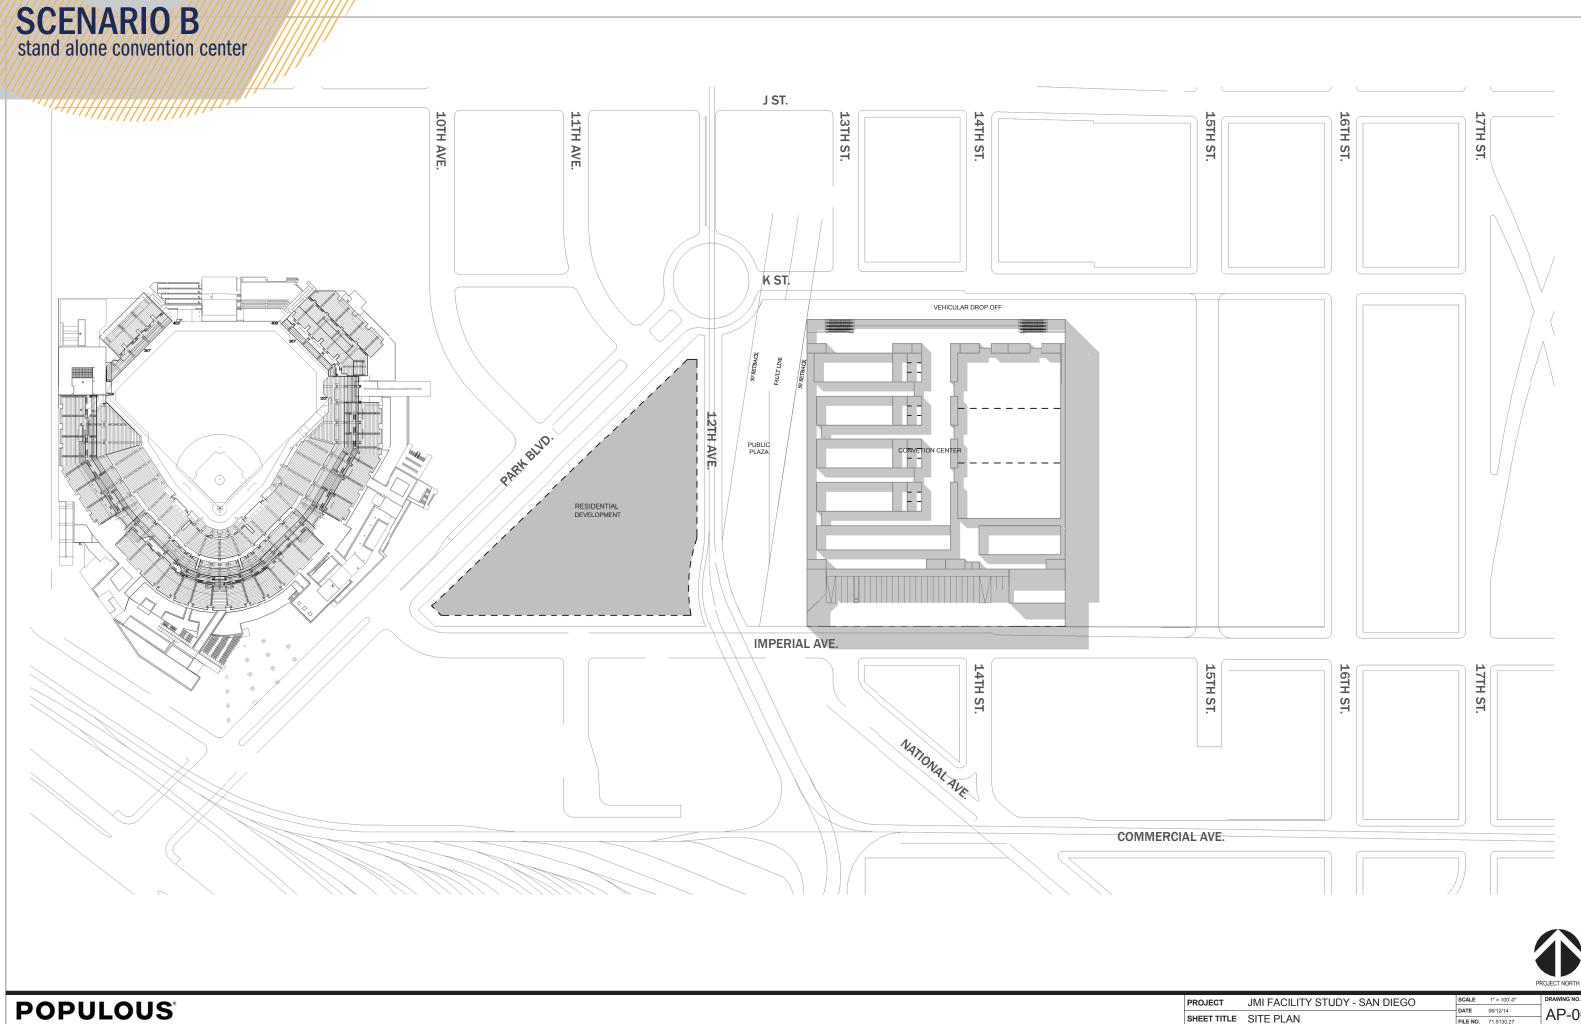



JMI FACILITY STUDY - SAN DIEGO DATE 06/12/14 FILE NO. 71.5130.27 AP-00 SHEET TITLE SITE PLAN

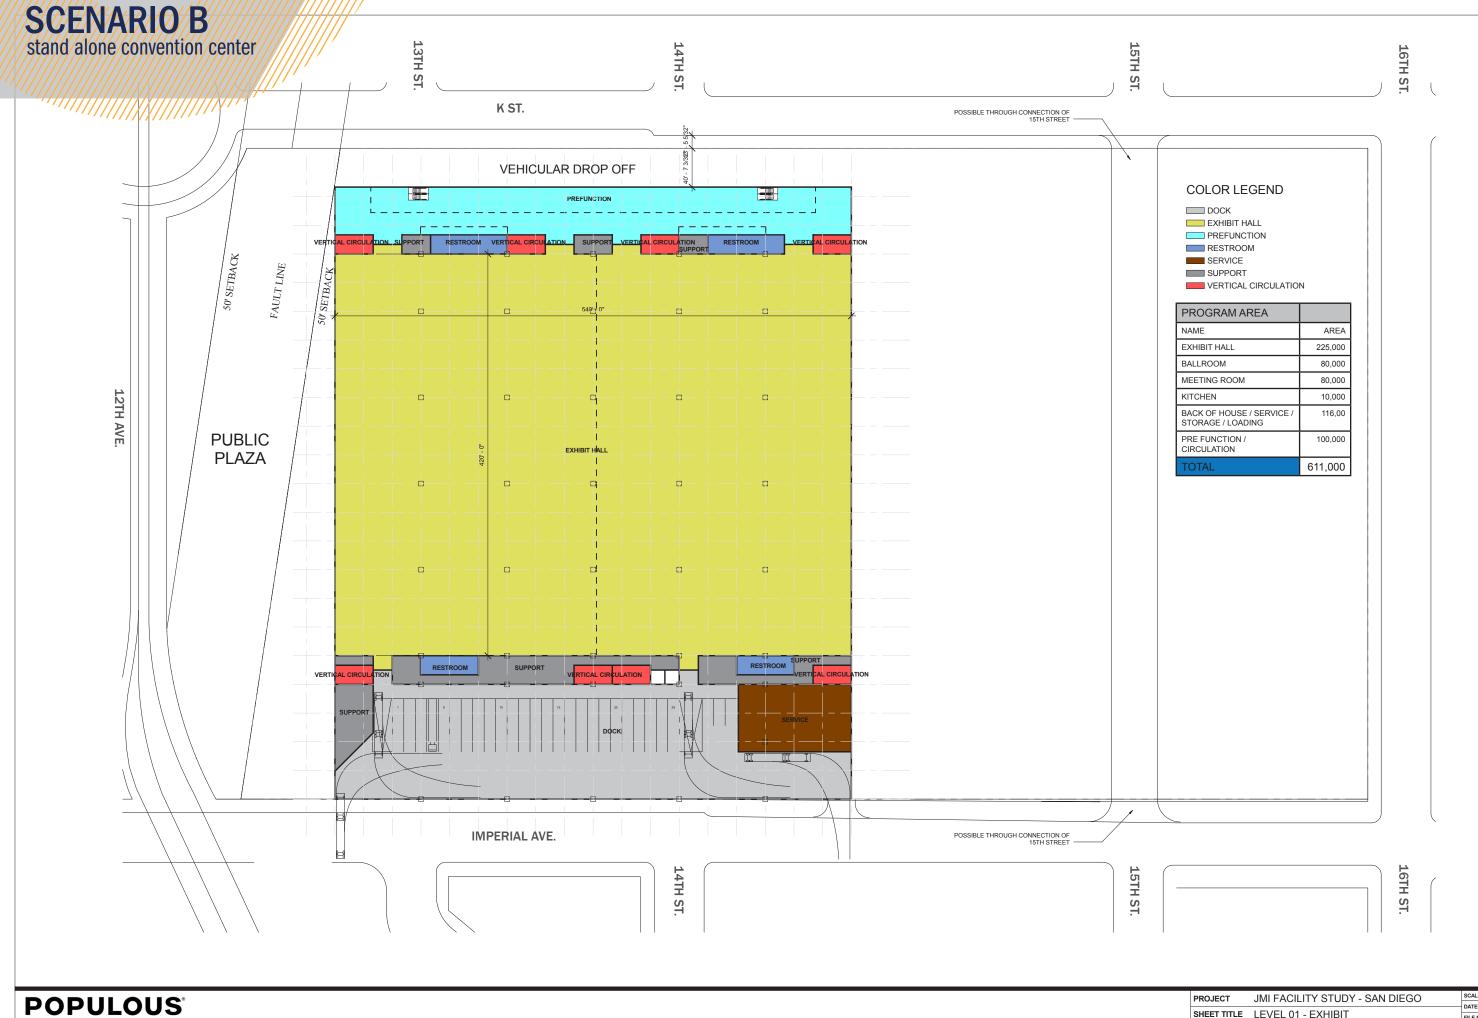



JMI FACILITY STUDY - SAN DIEGO SCALE 1" = 50'-0" DATE 06/12/14
FILE NO. 71.5130.27 AP-01 SHEET TITLE LEVEL 01 - EXHIBIT

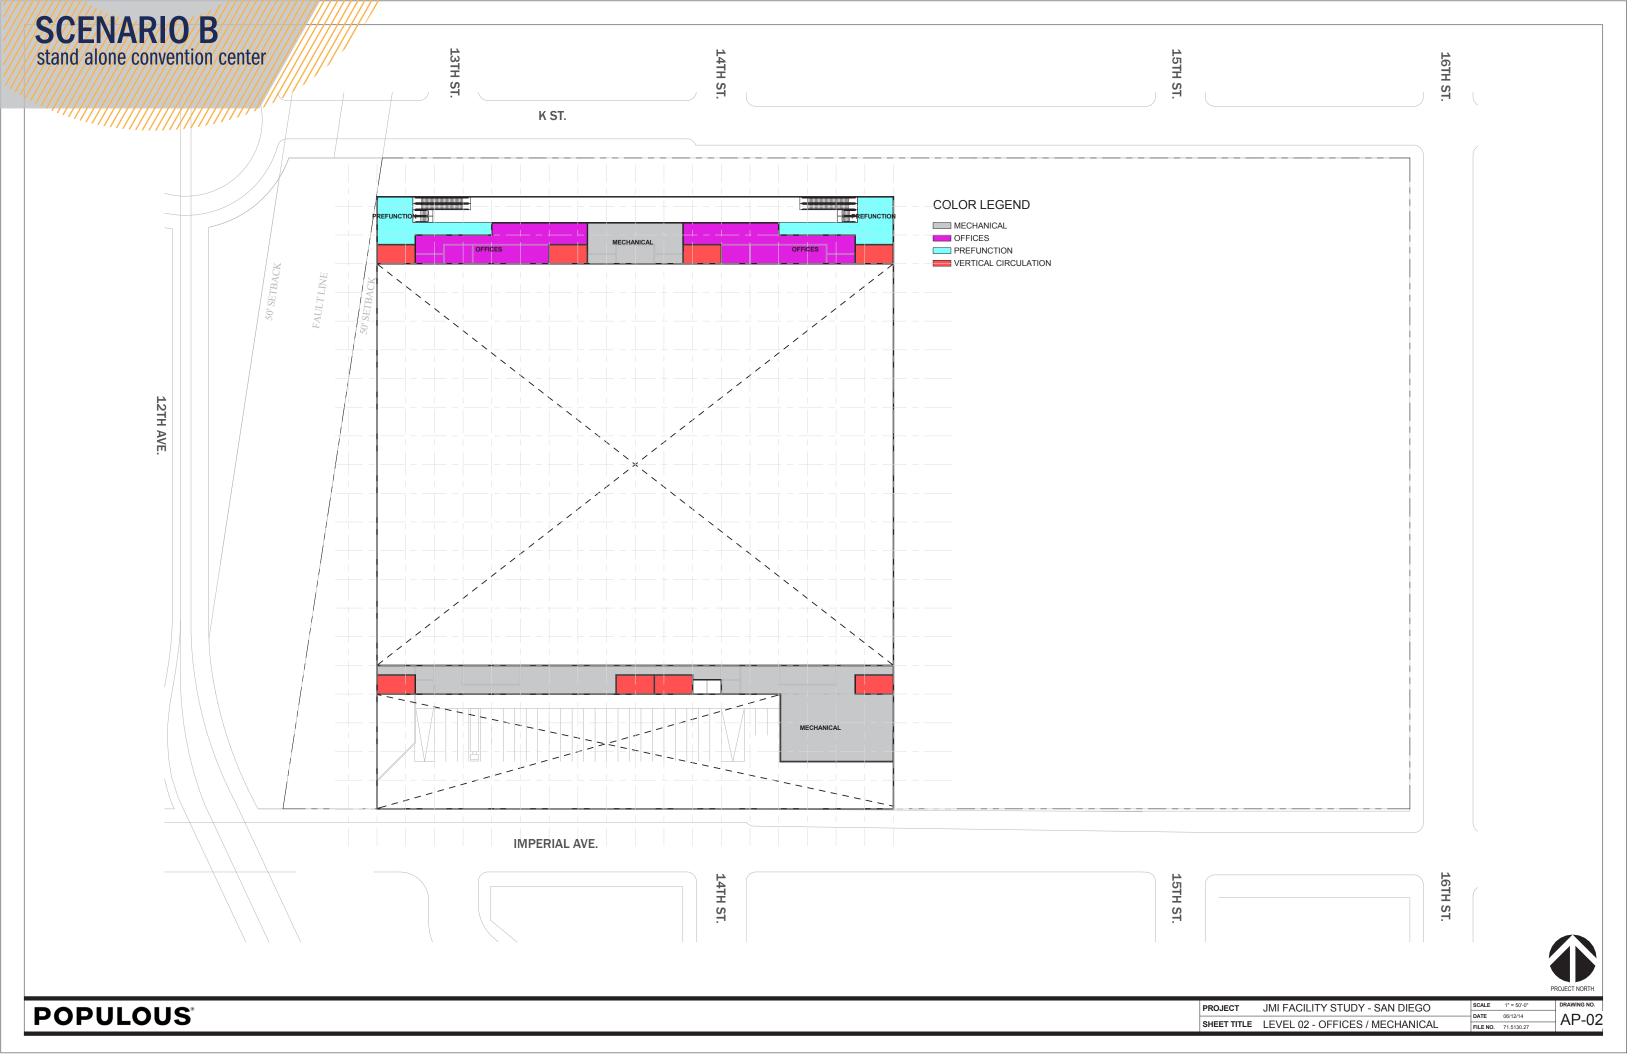

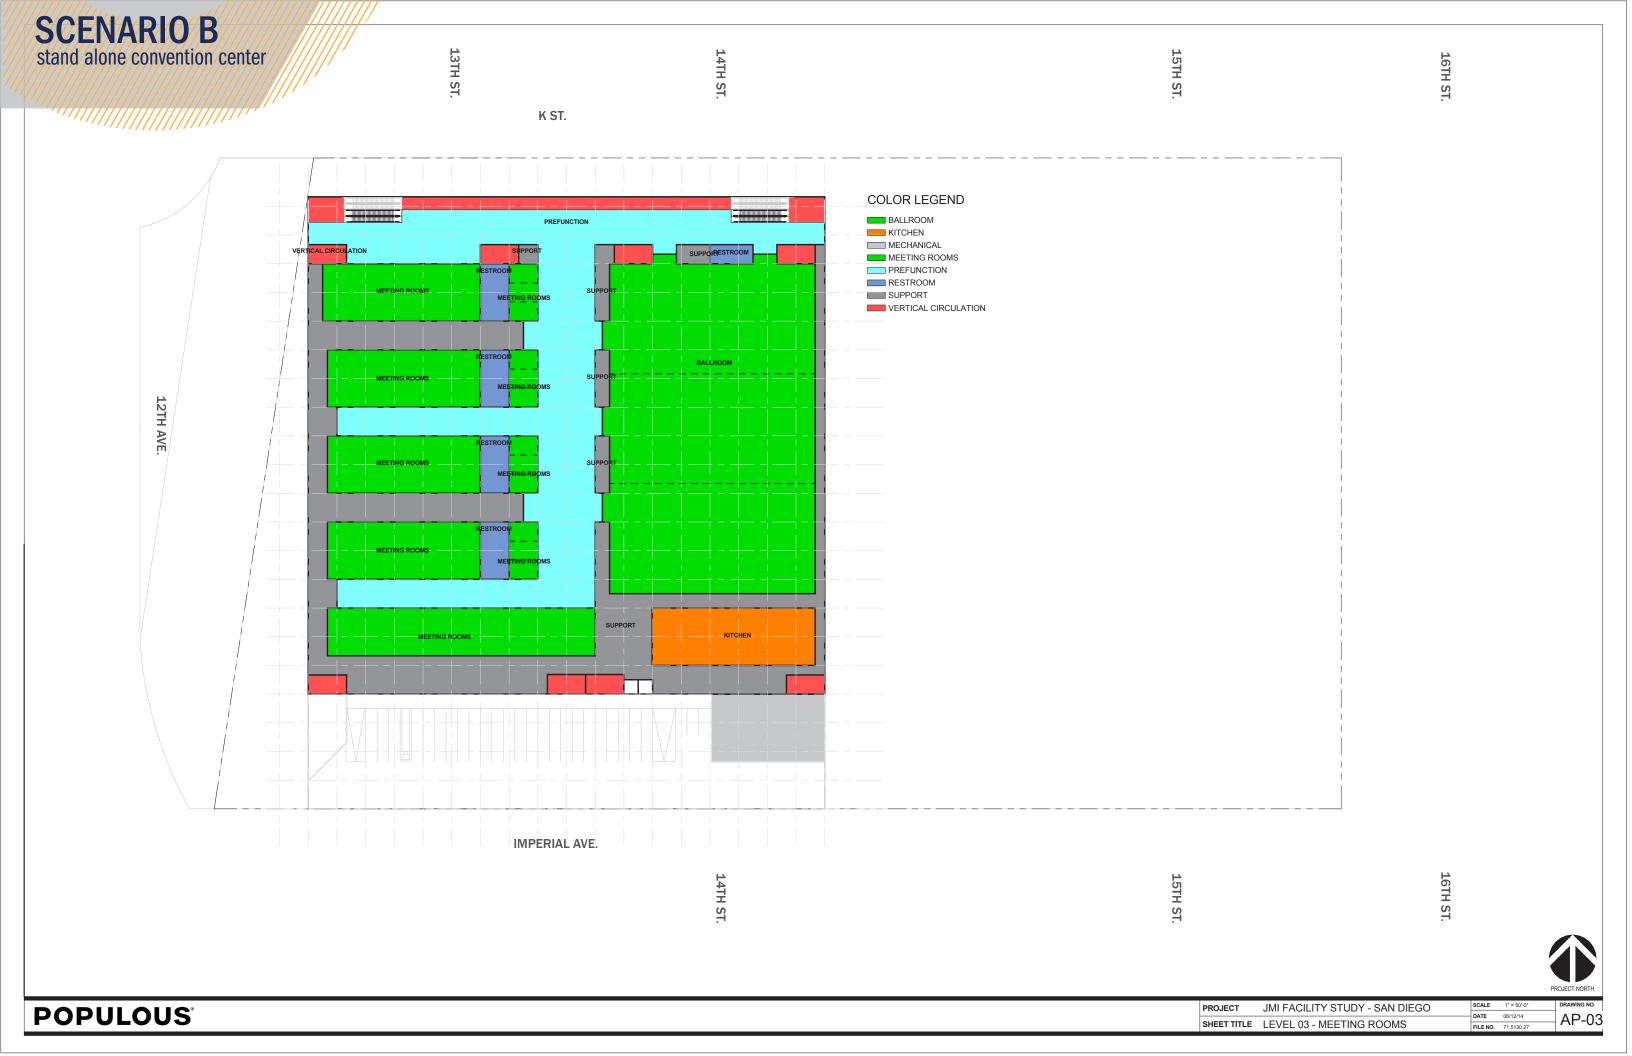










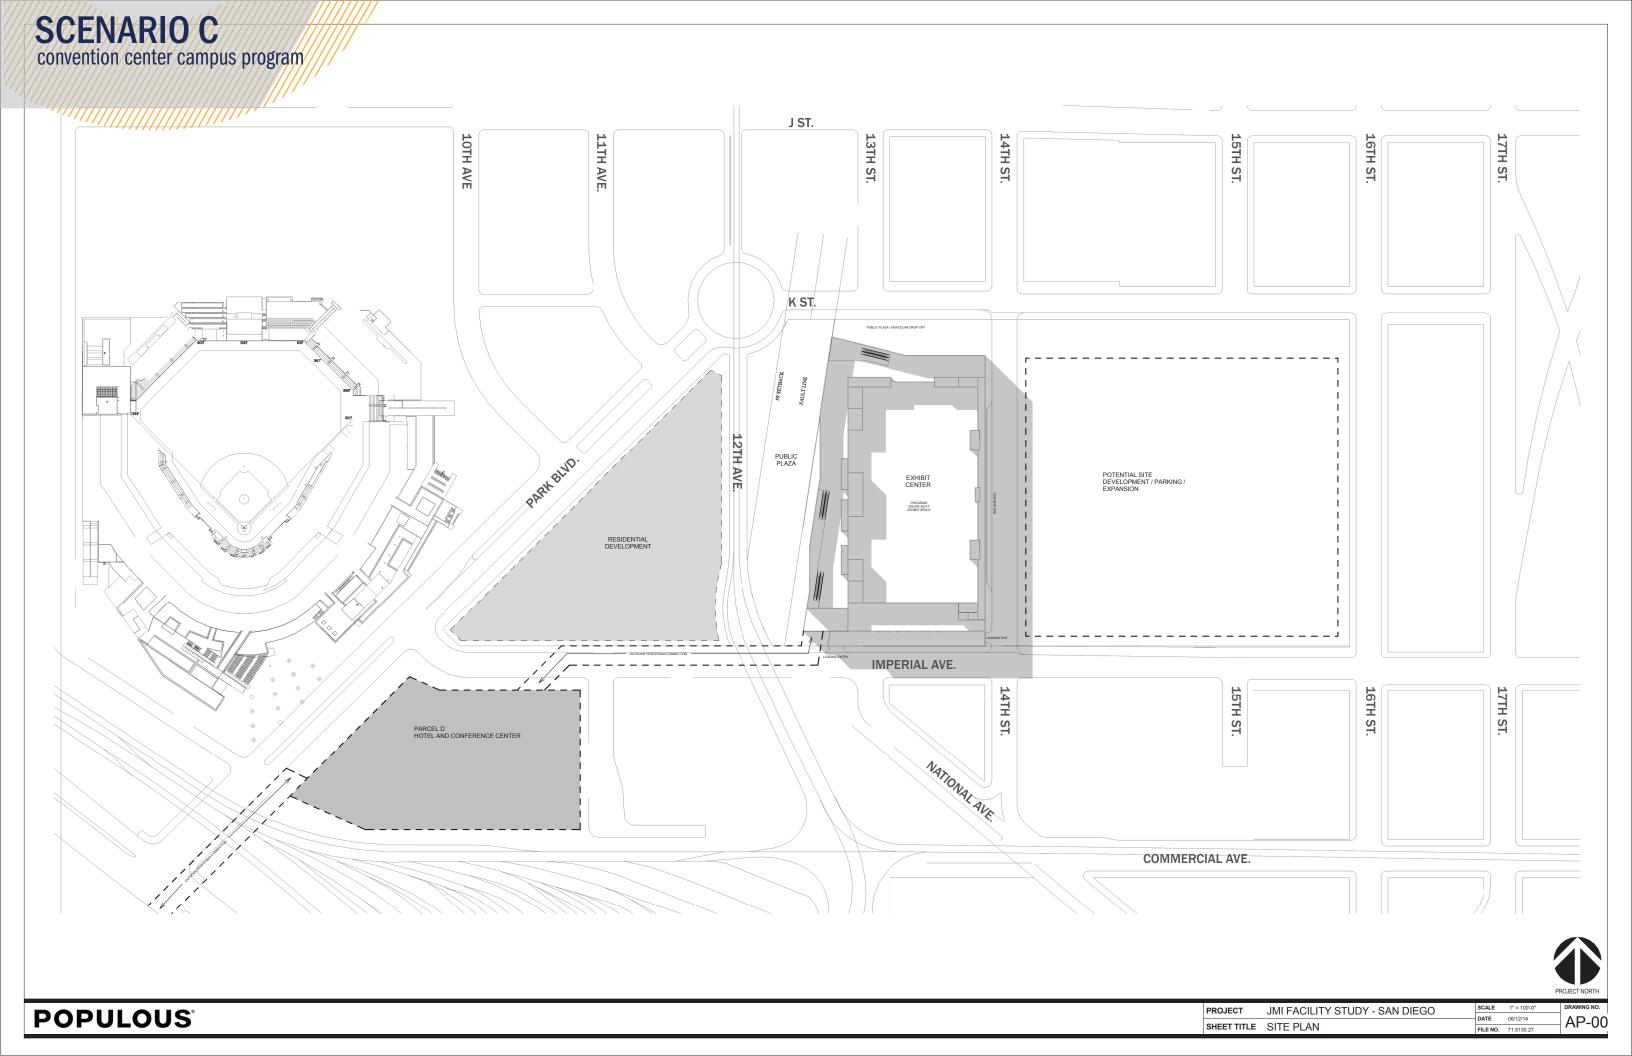





JMI FACILITY STUDY - SAN DIEGO SHEET TITLE LEVEL 01 - EXHIBIT

DATE 06/12/14 AP-01 FILE NO. 71.5130.27




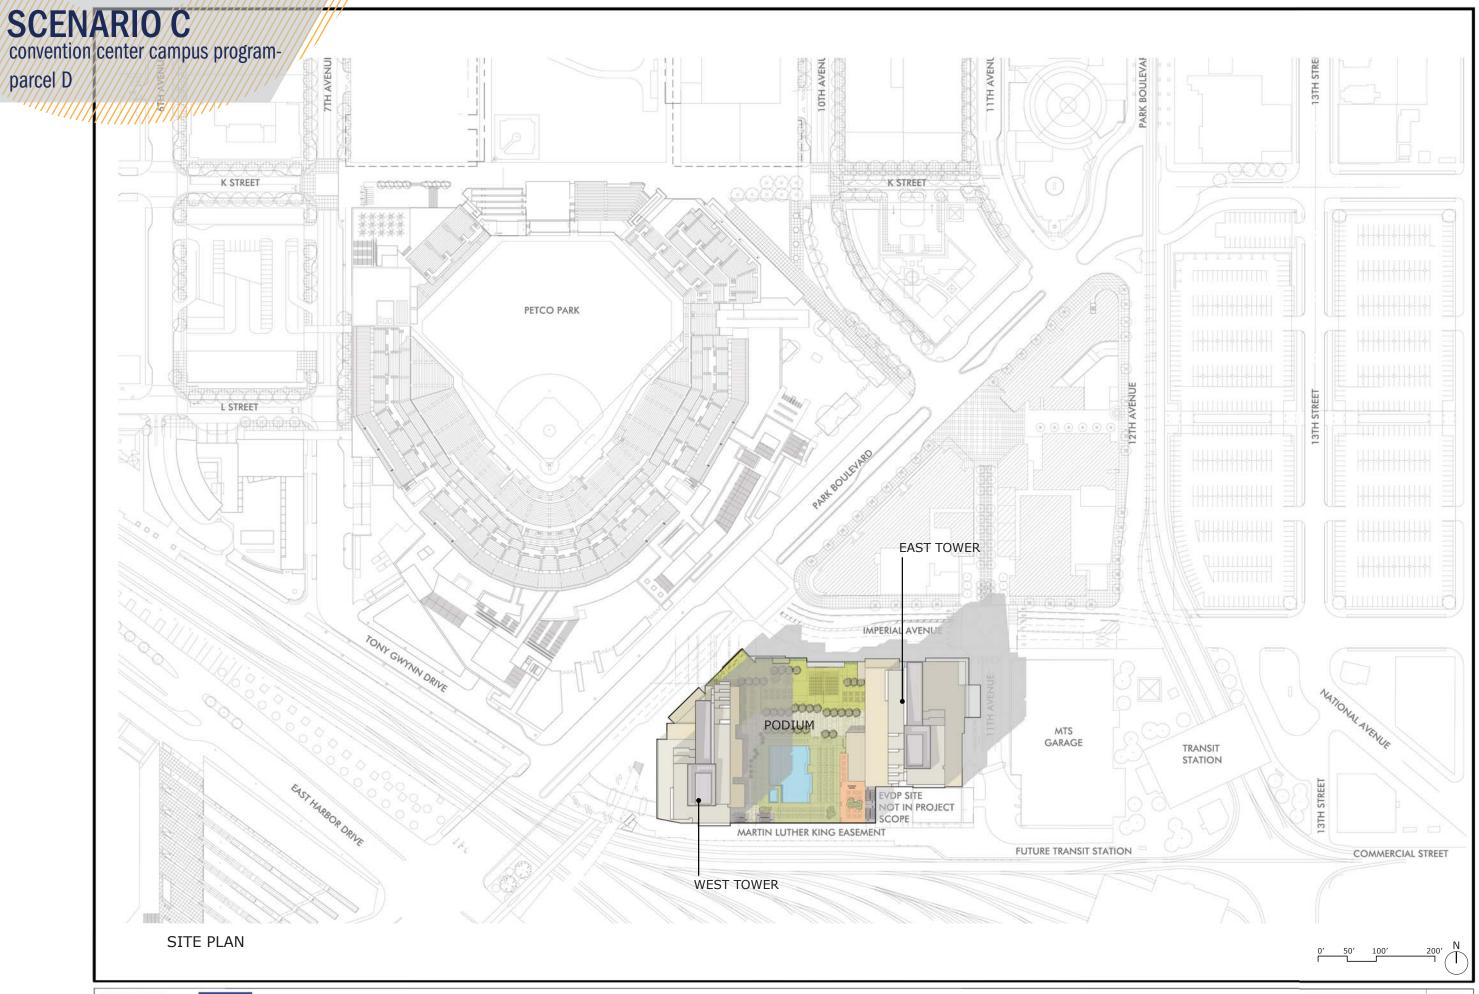

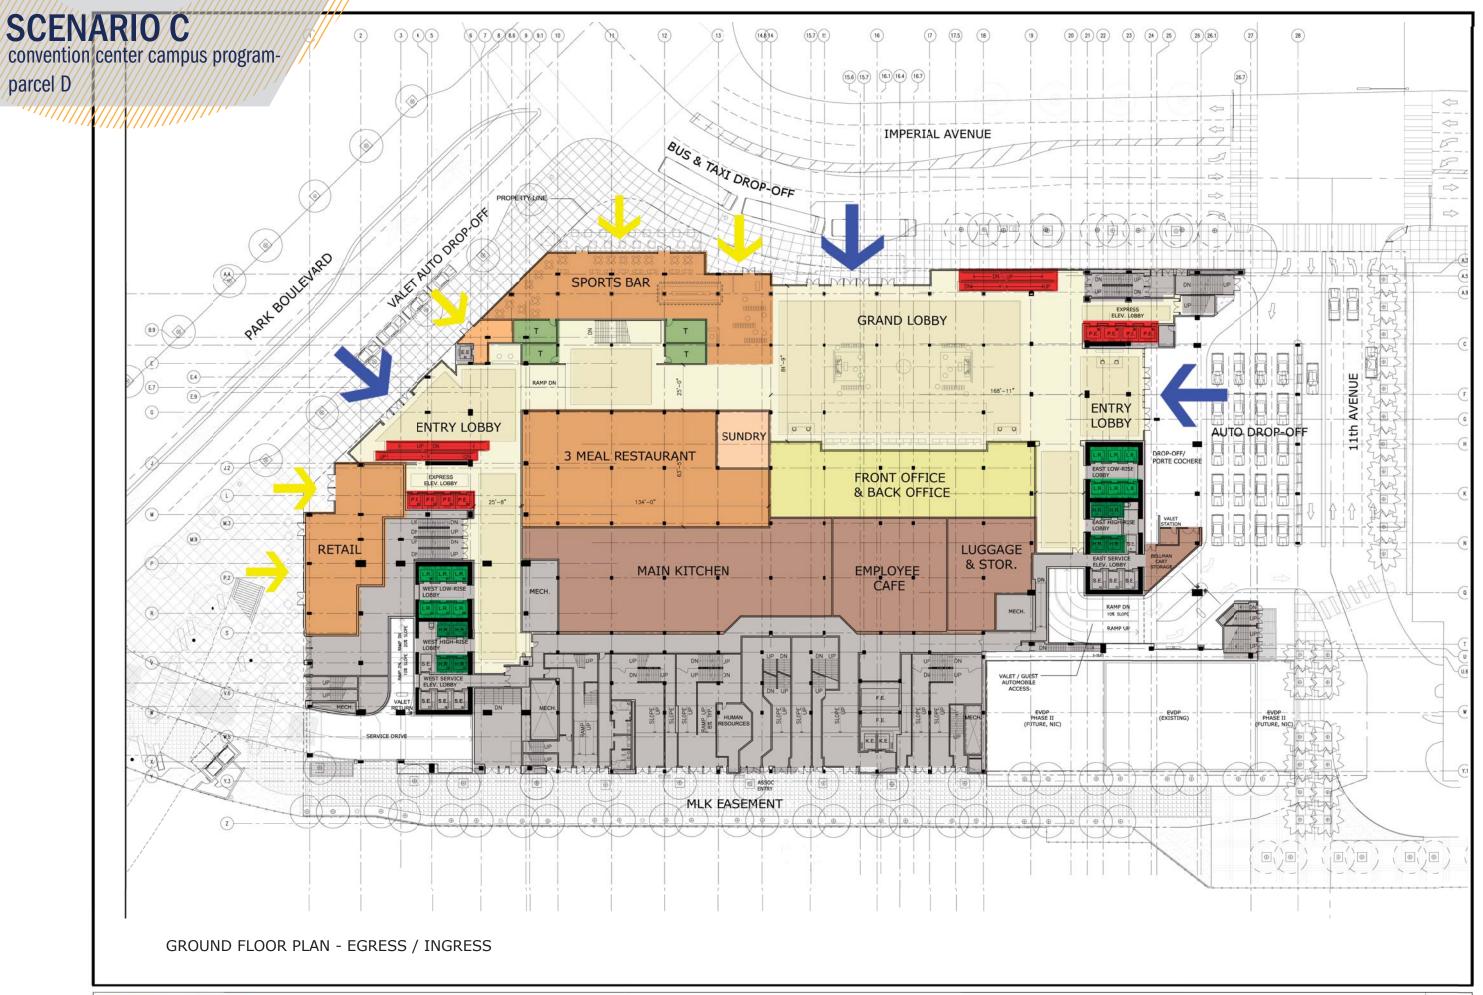

SCENARIO C


convention center campus programparcel D

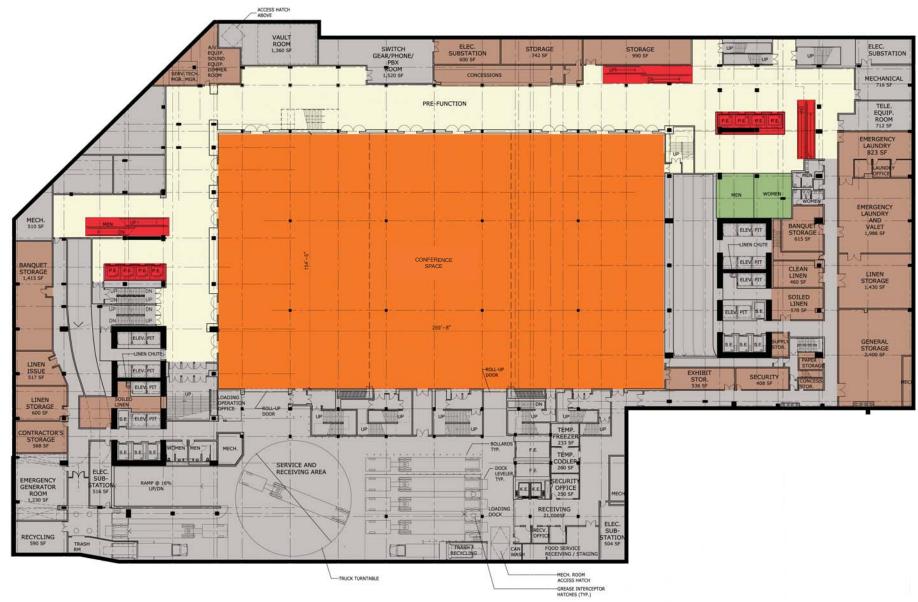


BALLROOM FLOOR PLAN


SCENARIO C

convention center campus programparcel D

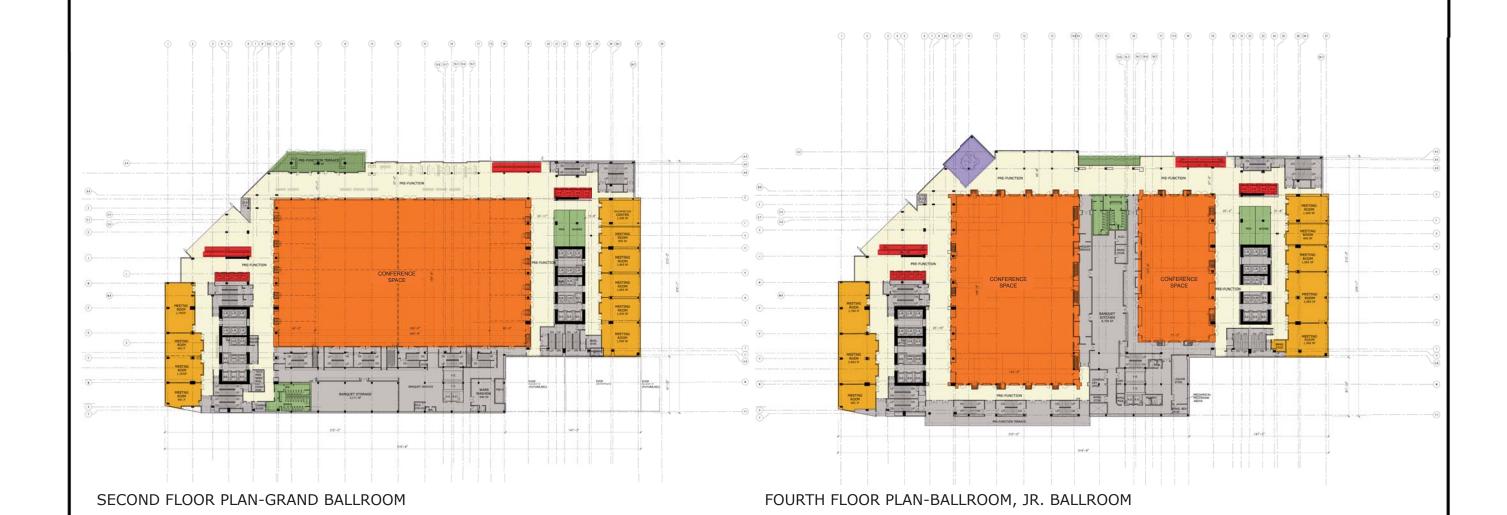

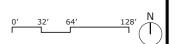




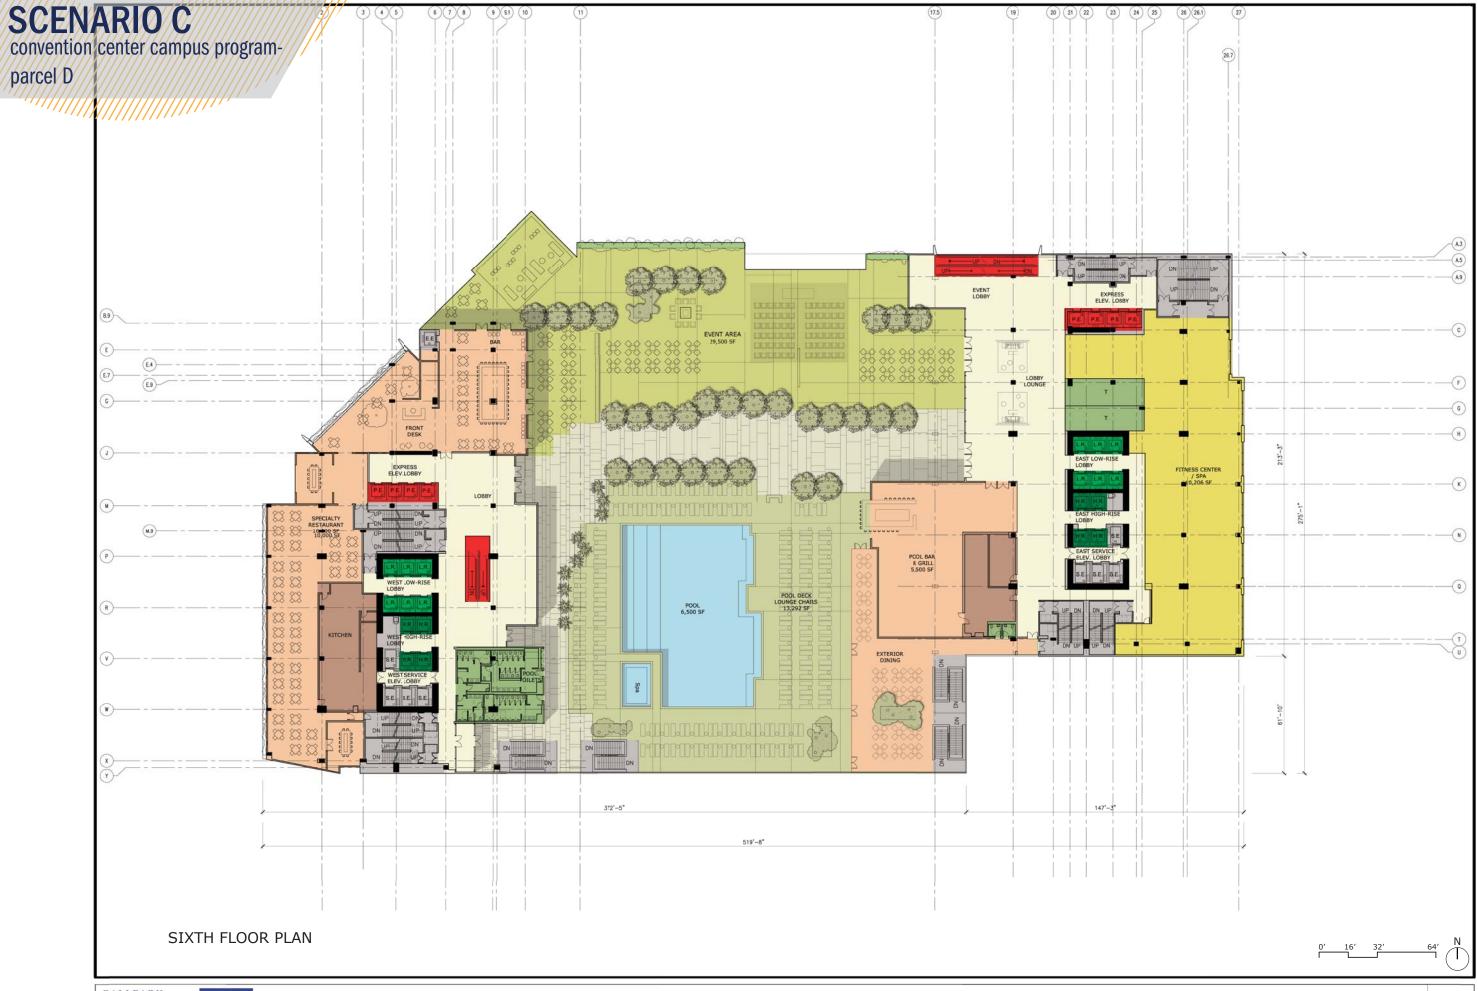

SCENARIO C

convention center campus program-

parcel D

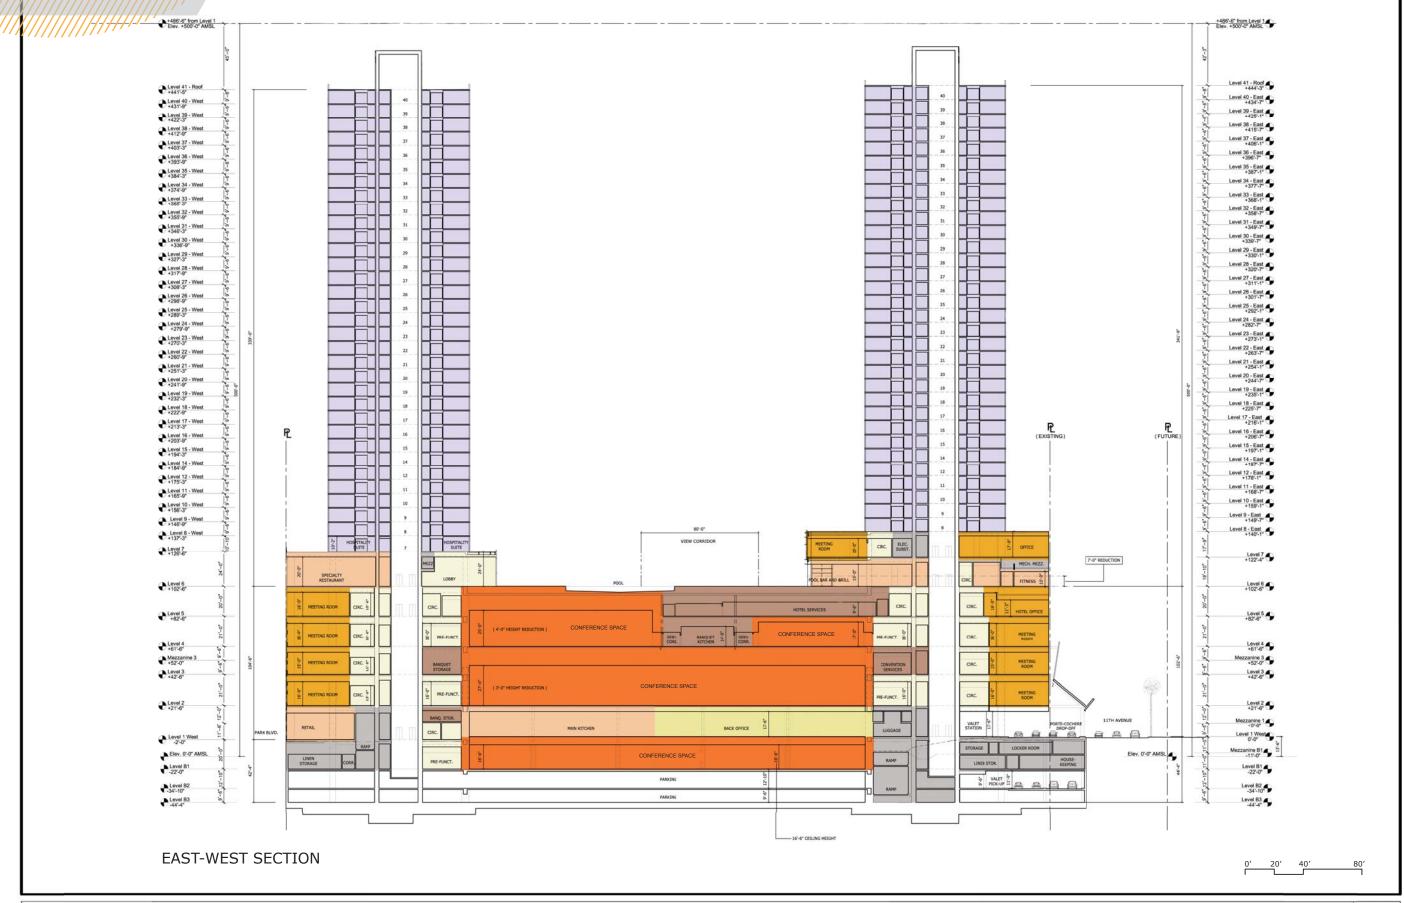














SCENARIO E joint use facility

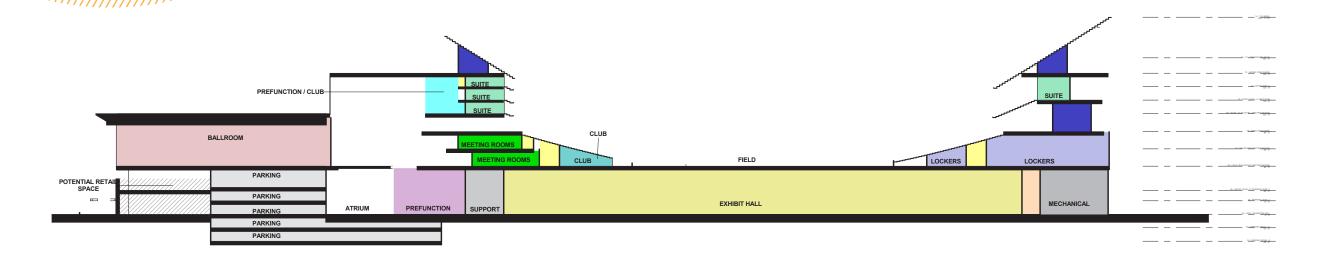

COLOR LEGEND

BALLROOM CIRC

CLUB

CONCESSIONS / TOILETS EXHIBIT HALL

LOCKERS

MECHANICAL MEETING ROOMS

PARKING

POTENTIAL RETAIL SPACE

COLOR LEGEND


CIRC DOCK EXHIBIT HALL OFFICES OPS SHELL SPACE SUITE SUPPORT TRUCKS

PREFUNCTION PREFUNCTION / CLUB

SERVICE

SUITE SUPPORT


1" = 50'-0"

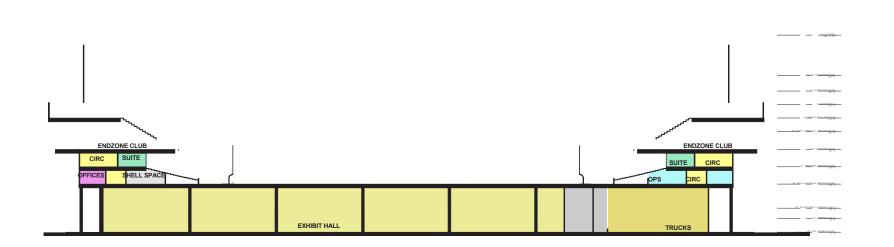


2 BUILDING SECTION - MID FIELD
1" = 50'-0"

POPULOUS

JMI - Facillities Study SCALE 1" = 50'-0" PROJECT DATE 06/12/14 AP-15 SHEET TITLE BUILDING SECTIONS FILE NO. 71.5130.27

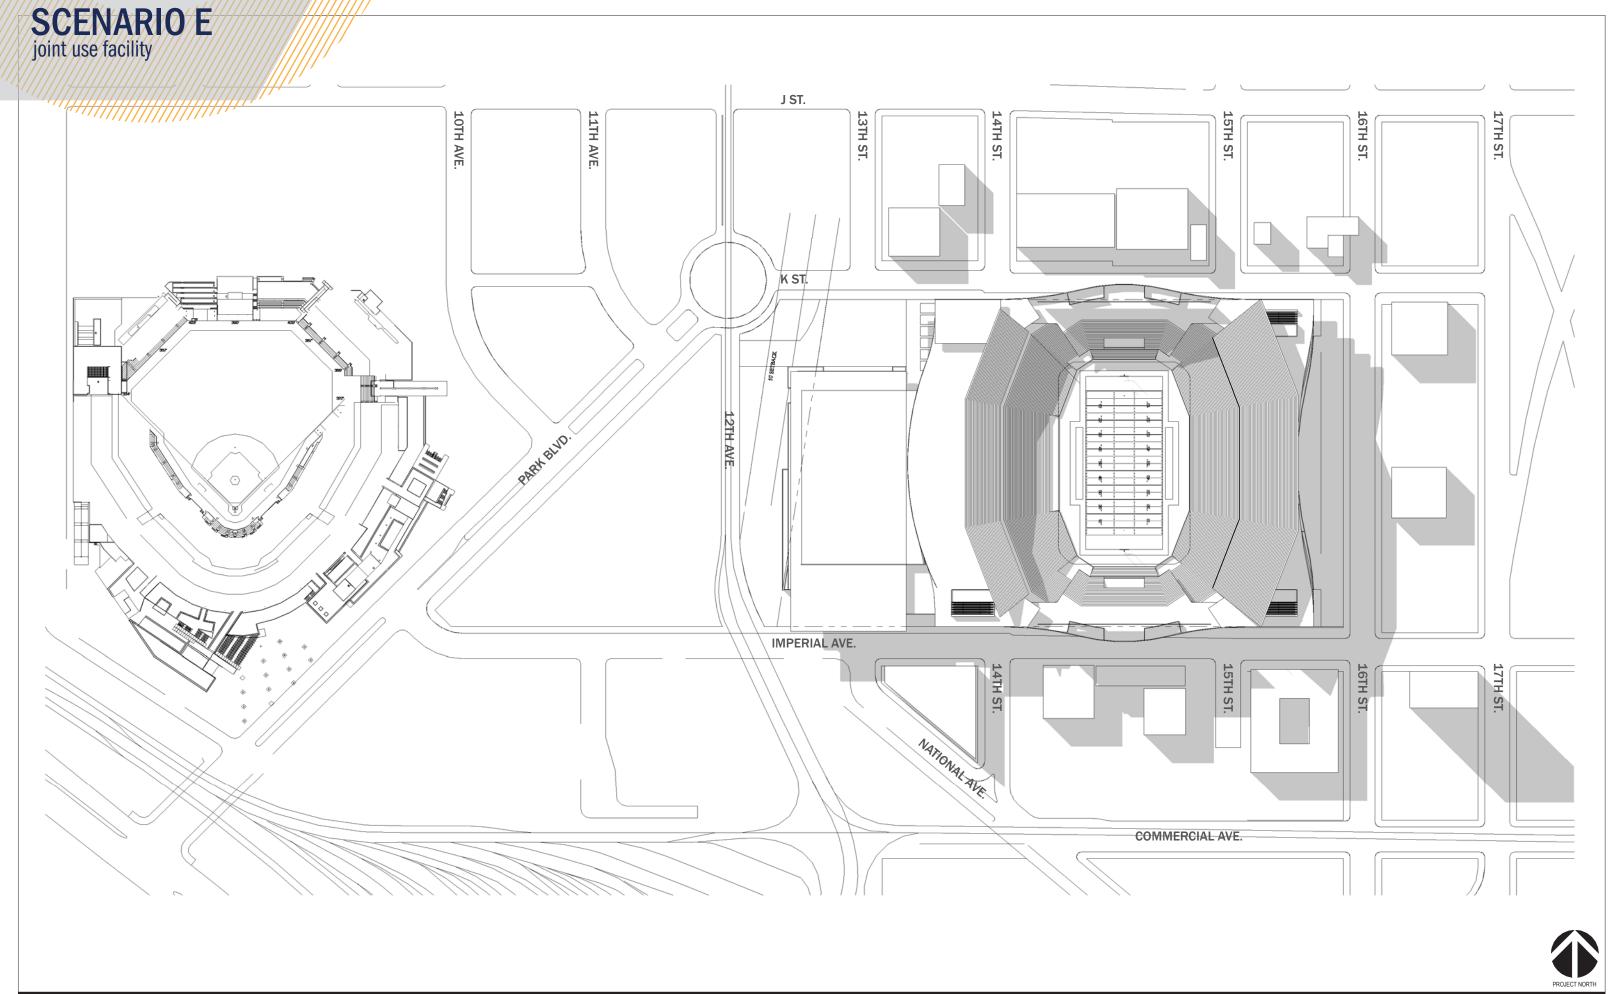

 PROJECT
 JMI - Facilities Study
 SCALE 1° = 100·0° DATE 06/12/14
 DATE 06/12/14
 DATE 06/12/14
 AP-01

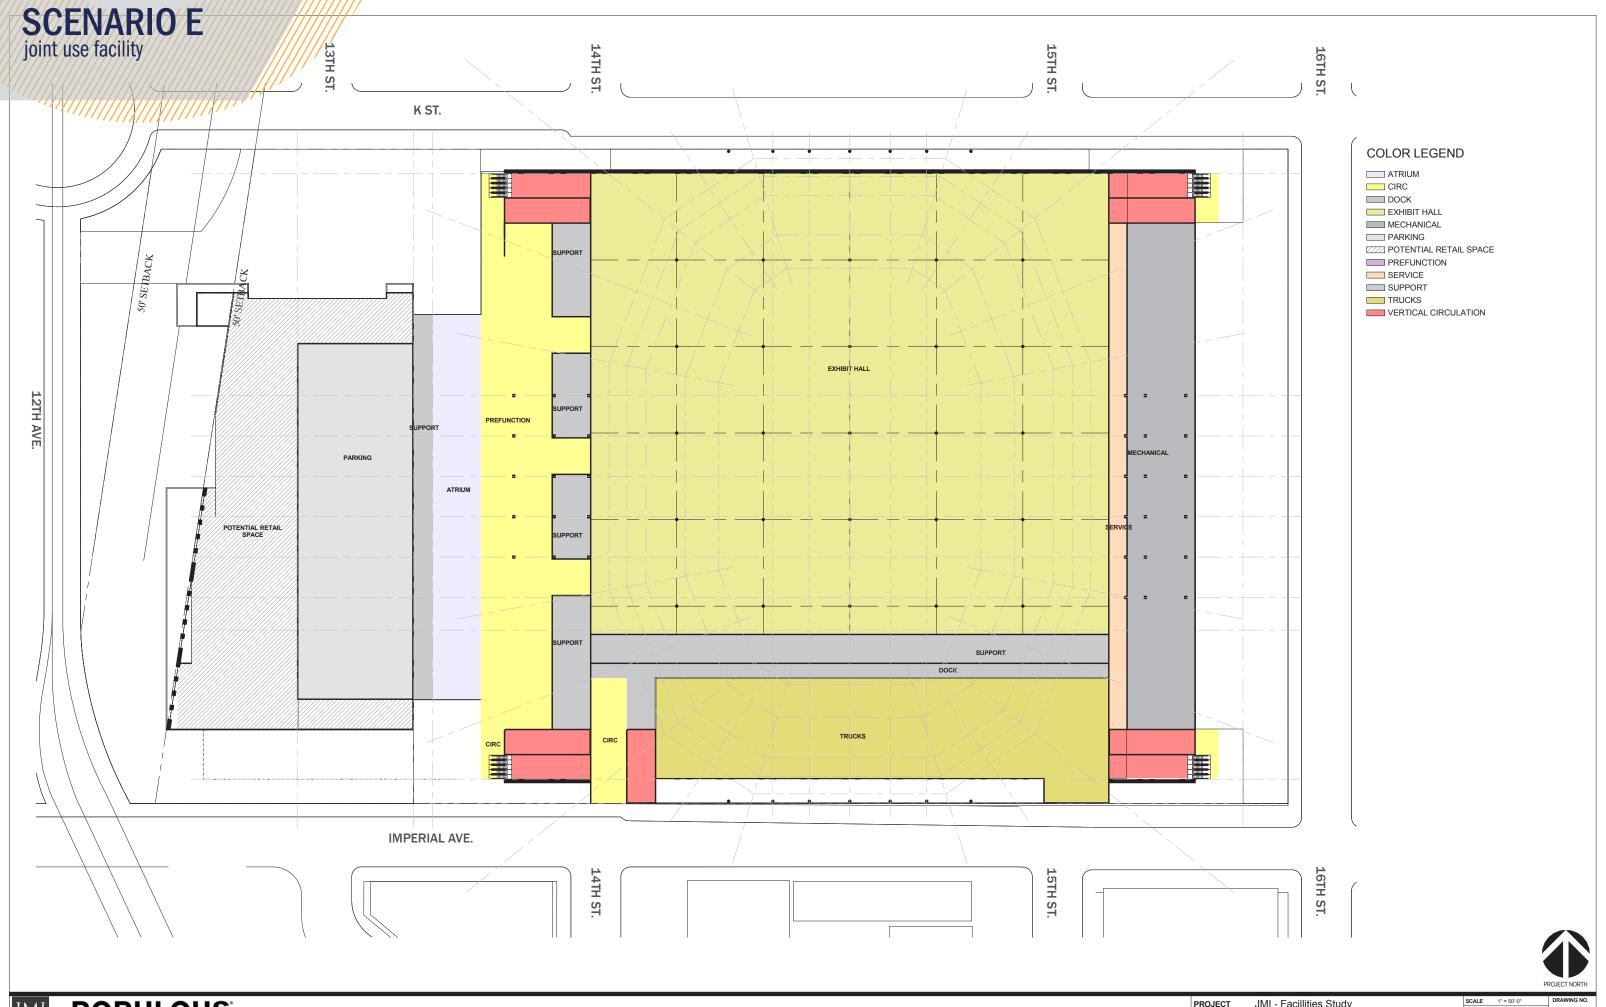


M POPULOUS

PROJECT JMI - Facilities Study

SHEET TITLE LEVEL 01 - ENTRY / EXHIBIT


DATE 06/12/14
FILE NO. 71.5130.27

DATE 06/12/14
AP-04

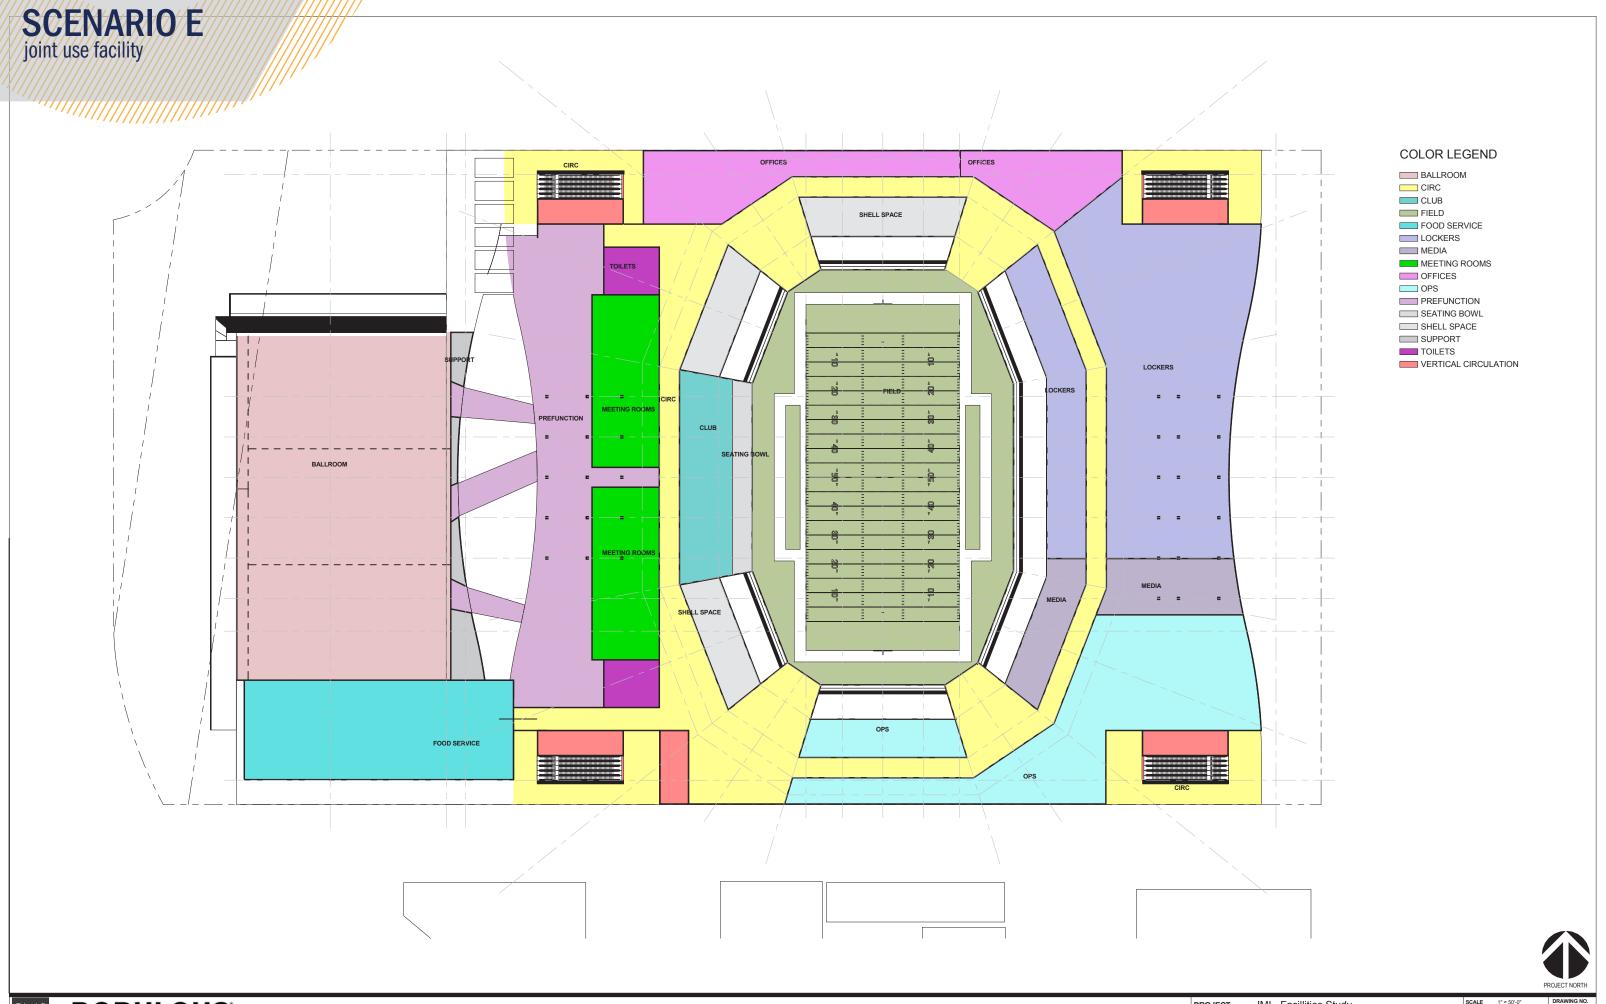

 PROJECT
 JMI - Facilities Study
 SCALE 1" = 50".0" DRAWING NO.
 DRAWING NO.

 SHEET TITLE
 LEVEL 04 - FIELD / MEETING ROOMS
 FILE NO. 71.5130.27
 AP-07

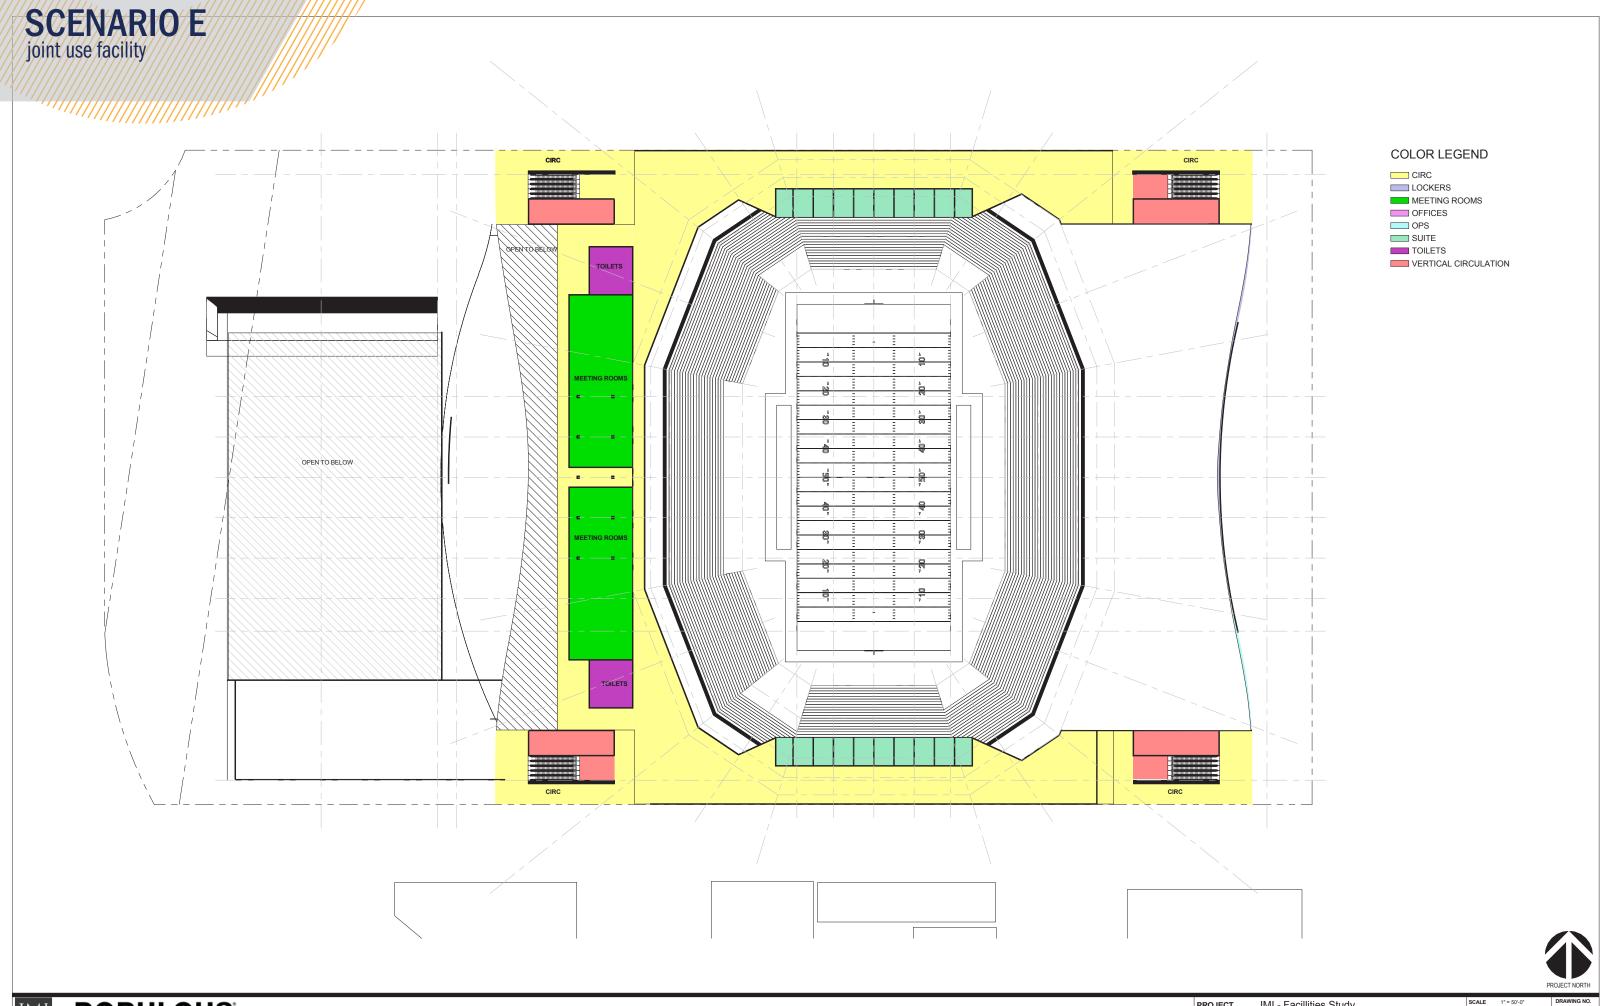

POPULOUS


PROJECT JMI - Facilities Study

SHEET TITLE LEVEL 05 - MEZZ / MEETING ROOMS

SCALE
DATE
FILE NO.

DATE 06/12/14
FILE NO. 71.5130.27

DATE 06/12/14
AP-08

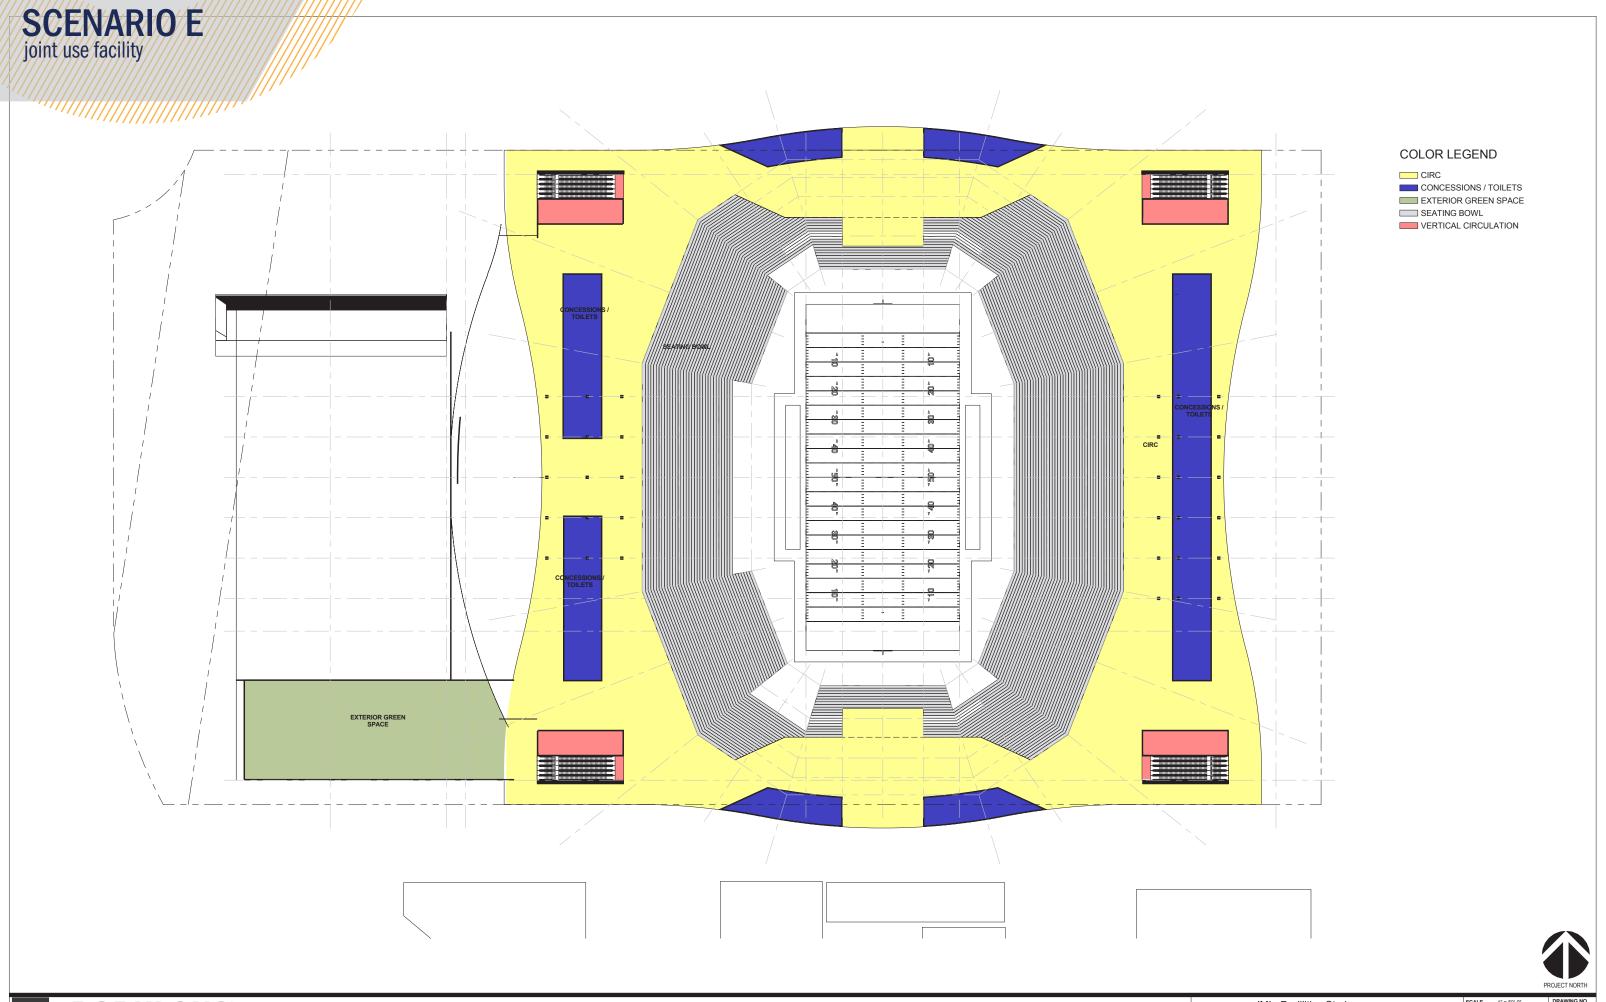

JMI POPULOUS

PROJECT JMI - Facilities Study

SHEET TITLE LEVEL 06 - MAIN CONCOURSE


SCALE 1"=50"-0" DRAWING NO.

DATE 08/12/14


FILE NO. 71.5130.27

DRAWING NO.

AP-09

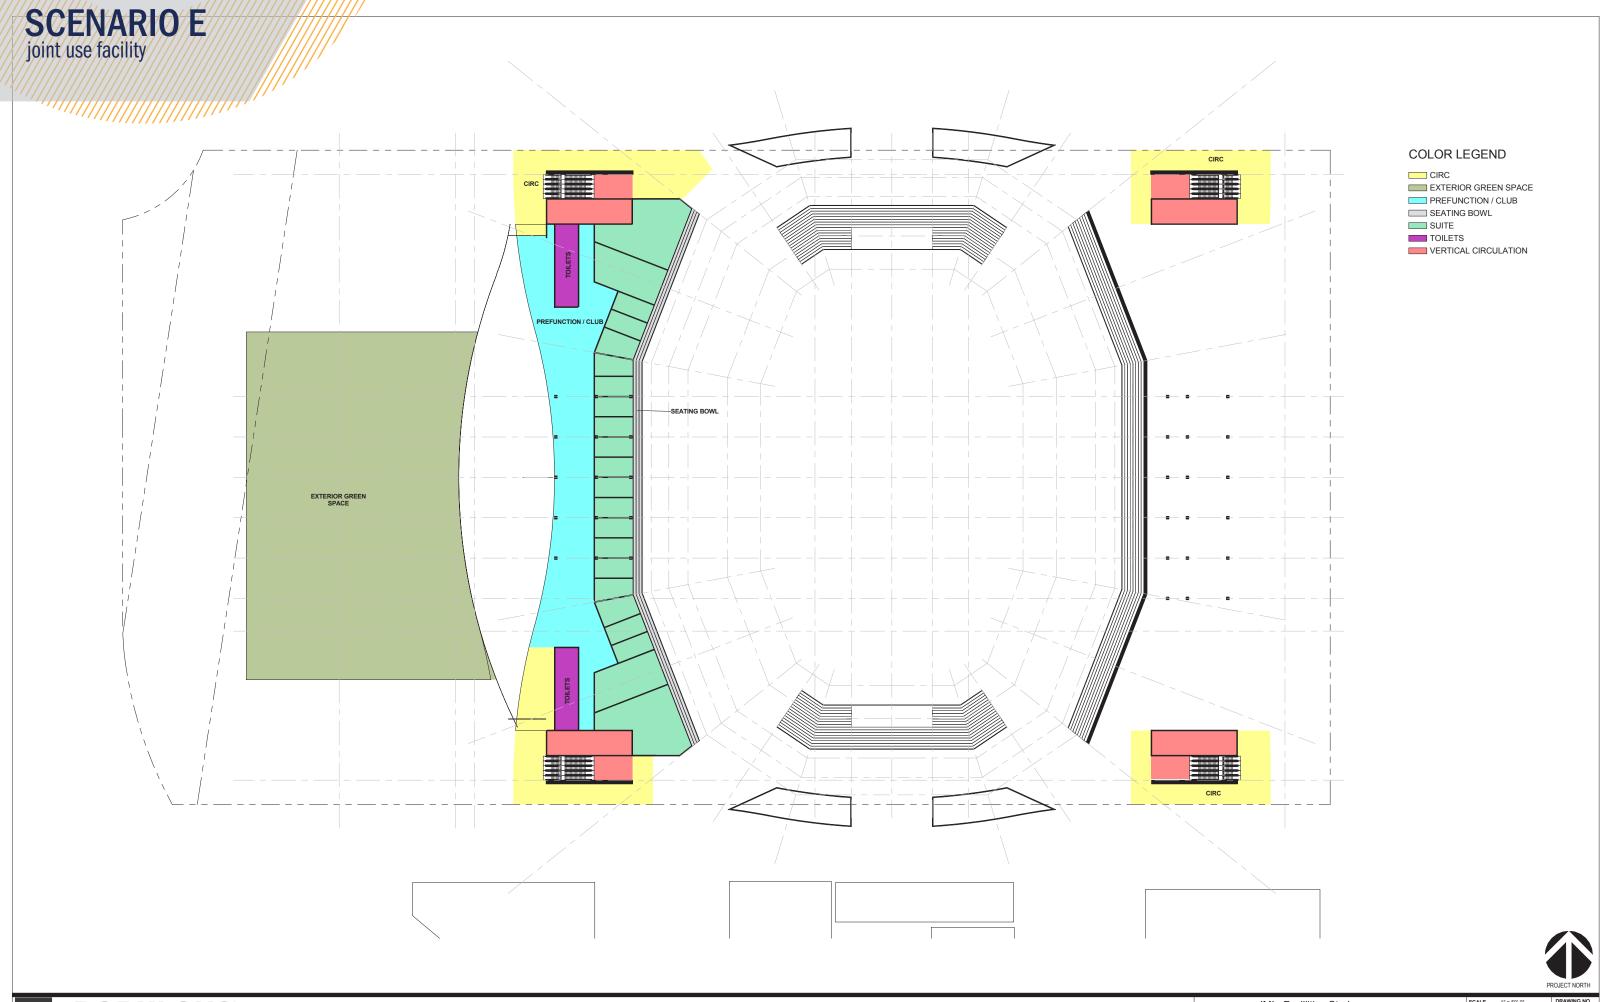


 PROJECT
 JMI - Facillities Study
 SCALE 1" = 50:0" DRAWING NO. DATE 061/2/14 FILE NO. 71.5130.27
 DRAWING NO. DATE 061/2/14 FILE NO. 71.5130.27

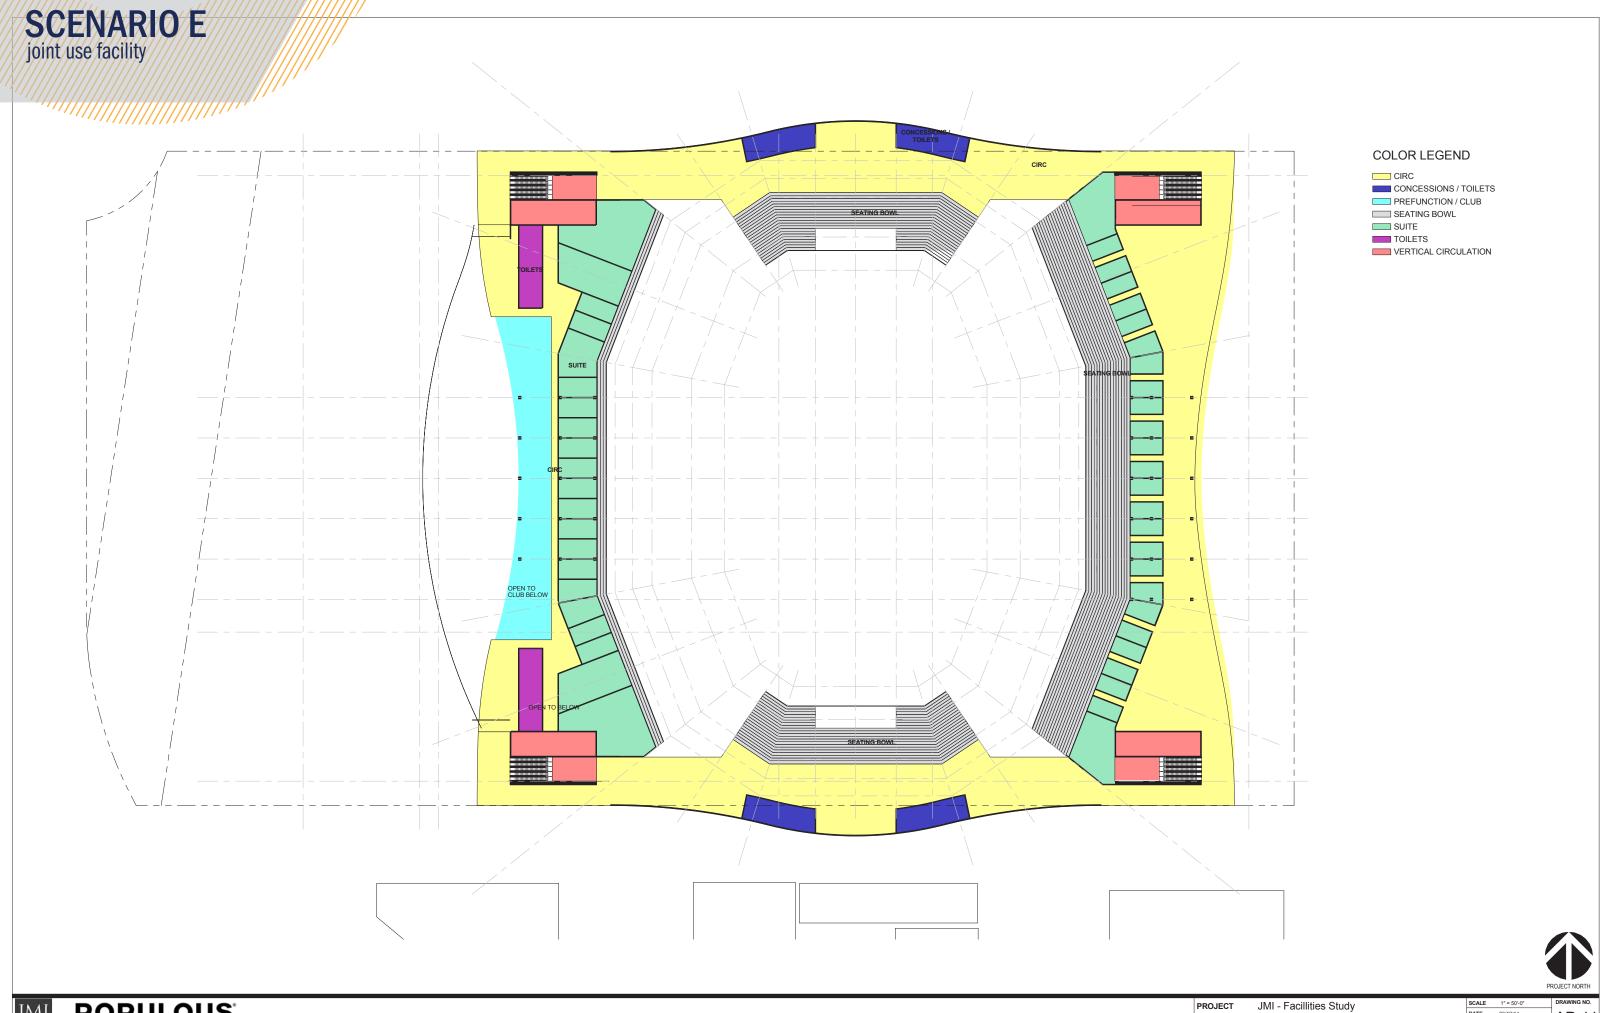

POPULOUS

SHEET TITLE LEVEL 08 - SUITE LEVEL 02


DATE 06/12/14 FILE NO. 71.5130.27 AP-11

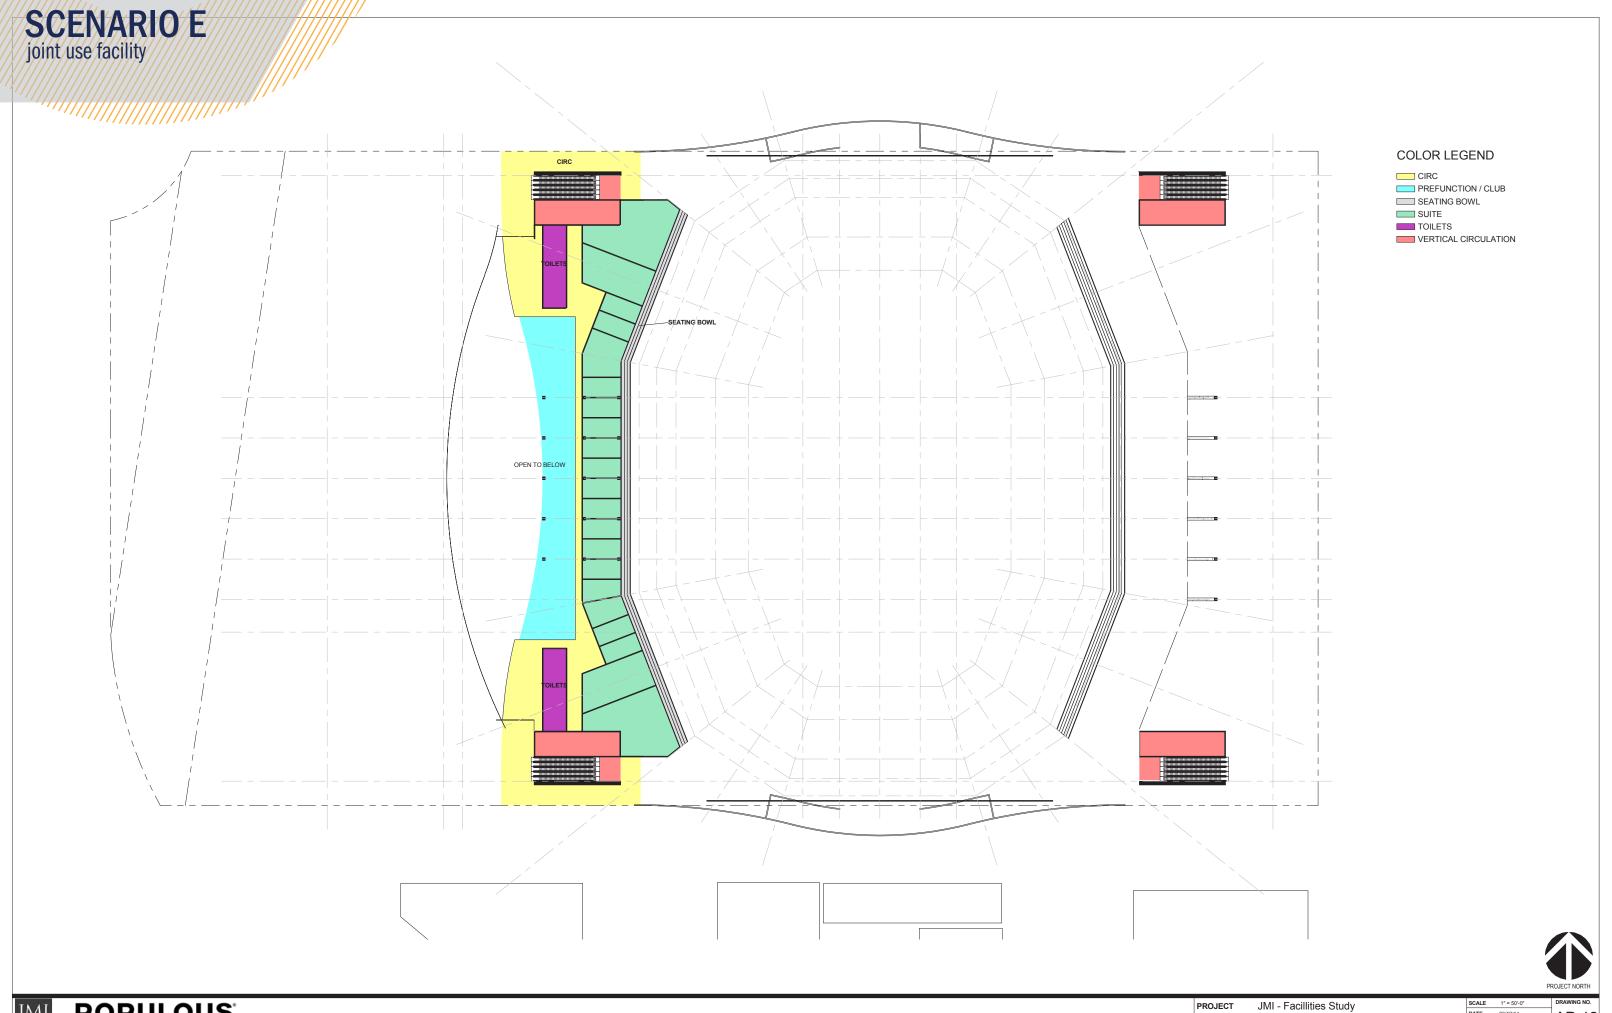

POPULOUS

SHEET TITLE LEVEL 09 - SUITE LEVEL 03

DATE 06/12/14 FILE NO. 71.5130.27 AP-12

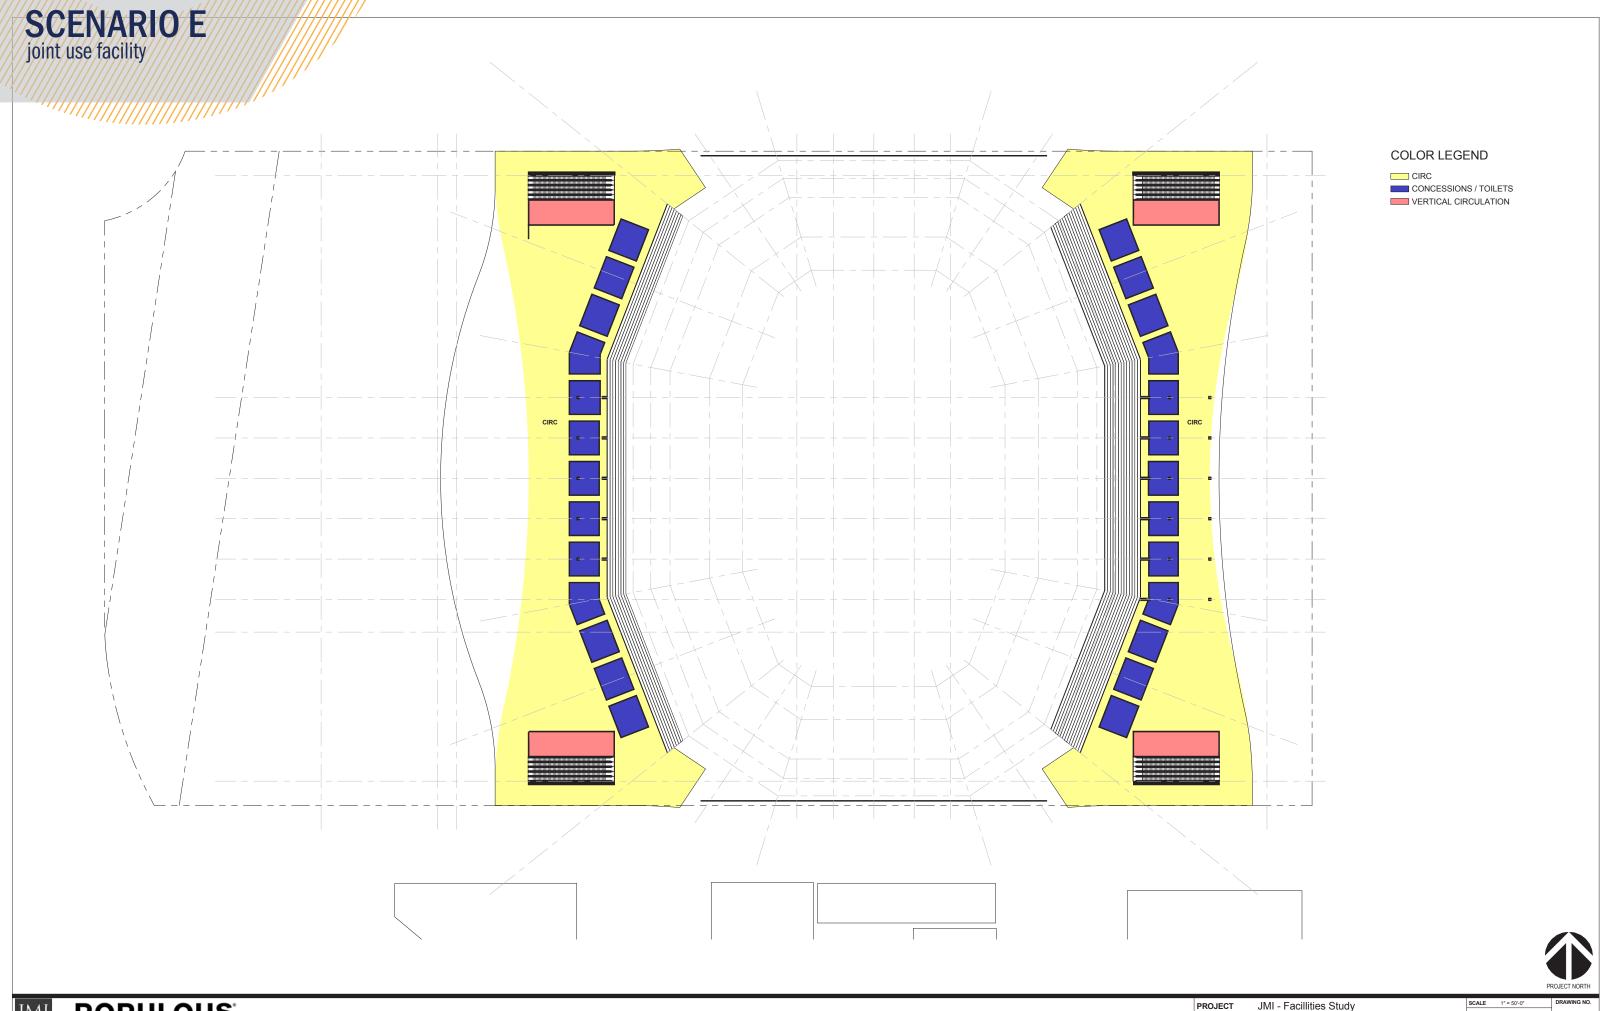

PROJECT JMI - Facillities Study
SHEET TIITLE LEVEL 10 - UPPER CONCOURSE

SEALE 1° = 50'.0'
DATE 00/12/14
FILE NO. 71.5130.27

PRAWING NO. AP-13





