

- (4) MAIN PARKING LOT (ASPHALT): 43 STANDARD STALLS 2 ACCESSIBLE STALLS, INCLUDING 1 VAN ACCESSIBLE STALL 8 EV STALLS, 2 EV READY STALLS
- (5) EXISTING BASEBALL FIELD TO REMAIN
- (6) EXISTING BACKSTOP & BULLPENS TO REMAIN
- (7) NEW BLEACHERS¹ AND DUGOUTS
- (8) STORAGE CONTAINER²
- (9) NATURAL GRAY CONCRETE PAVING, TYP.
- (10) PARKING LOT LIGHTING, SEE ELECTRICAL PLANS
- (11) PEDESTRIAN LIGHT POLE, SEE ELECTRICAL PLANS
- (12) SPORTS FIELD LIGHTING, TYP.
- (13) RETAINING WALL, REFER TO GRADING PLANS FOR WALL HEIGHTS. POTENTIAL COMMUNITY ARTWORK OPPORTUNITY
- (14) SMALL PARKING LOT (ASPHALT), TYP.
- (15) VEHICULAR DROP OFF AREA

RECEPTACLES, TYP.

- (16) MAIN COMFORT STATION, CONCESSIONS, STORAGE & COMMUNITY BUILDING
- (17) STABILIZED DECOMPOSED GRANITE PAVING
- (18) ENHANCED CONCRETE PLAZA PAVING (19) PRECAST CONCRETE TRASH AND RECYCLING

- 23) LARGE PREMANUFACTURED SHADE STRUCTURE (APPX. 32' x 20')
- (24) NEW BLEACHERS¹, DUGOUTS, BULLPENS WITH INFIELD MIX AND BACKSTOP
- (25) NEW 8' HEIGHT CHAINLINK FENCE
- (26) 4:1 SLOPE GRASS SEATING AREA
- (27) NATURAL GRAY CONCRETE CREEK TRAIL WITH INTERPRETIVE SIGNAGE
- 28) PRECAST CONCRETE BENCH, TYP.
- (29) SECONDARY PARKING LOT (ASPHALT): **67 STANDARD STALLS** 3 ACCESSIBLE STALLS, INCLUDING 1 VAN ACCESSIBLE STALL 13 EV STALLS, 3 EV READY STALLS
- (30) SECONDARY COMFORT STATION
- (31) SMALL SIZE PREMANUFACTURED SMALL SHADE STRUCTURE (APPX. 15' x 8')
- (32) ASTM COMPLIANT FENCING. PER CITY REQUEST, LOCATED BETWEEN PARKING LOT AND PLAYGROUND ONLY
- (33) OUTDOOR EXERCISE AREA WITH FITNESS EQUIPMENT AND RESILIENT POURED IN PLACE SURFACING
- (34) HILL STAIR CLIMB STARTING AT EXERCISE AREA, TIMBER STAIRS WITH STABILIZED D.G.
- (35) ACCESSIBLE SIDEWALK TO TOP OF HILL

- (39) TRAILHEAD KIOSK
- (40) ONSITE TRAIL TO CONNECT TO ADJACENT OAK PARK TRAIL. COORDINATE EXACT CONNECTION POINT WITH CITY DURING CONSTRUCTION DOCUMENTATION
- (41) HARDCOURTS WITH SPORTSMASTER COLORED COURT SURFACING, 12' TALL GALVANIZED CHAIN LINK FENCING WITH (2) PEDESTRIAN GATES
- (42) NATURE TRAIL WITH INTERPRETIVE SIGNAGE
- (43) ANGLED ON STREET PARKING (ASPHALT): 17 STANDARD ANGLED STALLS 7 STANDARD PARALLEL STALLS 1 VAN ACCESSIBLE STALL
- (44) CONCRETE STAIRS WITH HANDRAILS
- (45) 2-5 YEAR & 5-12 YEAR OLD PLAY AREA WITH RESILIENT POURED IN PLACE SURFACING. BLUE COLOR FOR CLARITY ONLY, DESIGN INTENT TO BE BRIGHT, PLAYFUL COLORS DERIVED FROM THE ADJACENT NATURALISTIC PLANTING AREAS
- (46) PLAY EQUIPMENT SAFETY ZONE
- 47) 4' HEIGHT CHAIN LINK FENCING
- (48) SHADE TREES IN MULCHED PLANTING AREA (NO UNDERSTORY PLANTINGS), CONCRETE WALLS FOR SEATING
- (49) COVERED TRASH ENCLOSURE

ARBUTUS X 'MARINA' **GEIJERA PARVIFLORA** PISTACIA CHINENSIS TABEBUIA IMPETIGINOSA

ULMUS PARVIFOLIA **EXISTING TREE TO REMAIN, PROTECT IN PLACE**

GENERAL SITE PLANTING SUCH AS LIST:

AGAVE ATTENUATA ALOE SPP. BACCHARIS PILULARIS CARISSA MACROCARPA HESPERALOE PARVIFLORA LEUCOPHYLLUM FRUTESCENS LOMANDRA LONGIFOLIA 'BREEZE' MUHLENBERGIA SPP.

RHAPHIOLEPIS SPP. ROSMARINUS OFFICINALIS 'HUNTINGTON CARPET' SALVIA SPP. WESTRINGIA FRUTICOSA


STORMWATER TREATMENT BASIN PLANTING **SUCH AS LIST:**

ACHILLEA MILLEFOLIUM CAREX PRAEGRACILIS CAREX SPISSA FESTUCA CALIFORNICA JUNCUS ACUTUS LEYMUS CONDENSATUS SISYRINCHIUM BELLUM

ISOCOMA MENZIESII **RHUS INTEGRIFOLIA** SALVIA APIANA SALVIA MELLIFERA STIPA PULCHRA

BARK MULCH ONLY (UNPLANTED WITH EXCEPTION OF TREES)

VEGETATION TYPE LEGEND

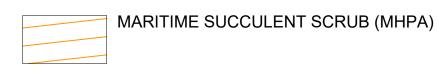

COASTAL SAGE SCRUB

DISTURBED

CONDITION AND ACCESSIBLE COMPLIANCE OF EXISTING BLEACHERS TO BE EVALUATED AT TIME OF CONSTRUCTION DOCUMENTATION AND DETERMINED WHETHER TO REMAIN OR BE REPLACED

2. CONCRETE PAD PROVIDED, STORAGE CONTAINERS TO BE PROVIDED BY USER GROUP(S)

ITEM	QUANTITY	ITEM	QUANTITY	ITEM Q	UANTITY	ITEM	QUANTITY
IMPROVED AREA	11.3 AC.	PAVED WALKWAYS	78,800 SF	PREFAB SHADE STRUCTURES	6 EA.	SECURITY LIGHTS	93 EA.
TURF	38,400 SF.	PARK ROADS	33,250 SF	BENCHES	7 EA.	PARKING LOT LIGHTS	10 EA.
SHRUB PLANTING	25,650 SF.	PARKING LOT	34,250 SF	PICNIC TABLES	9 EA.	SPORTS FIELD LIGHTS	14 EA.
NATIVE PLANTING	76,750 SF.	PARKING STALLS - STAND	ARD 126 EA.	ACCESSIBLE PICNIC TABLES	6 EA.	SECONDARY COMFORT ST.	120 SF
BASIN PLANTING	6,600 SF.	PARKING STALLS - ACCES	SIBLE 7 EA.	TRASH RECEPTACLES	14 SETS		
MULCH AREA	12,300 SF.	HARDCOURTS AREA	4,620 SF	BIKE RACKS	24 EA.		
TREES	159 EA.	LAWN EDGING	790 LF	TRAILHEAD KIOSK	2 EA.		
D.G. PAVING	3,050 SF.	BLEACHERS	11 EA.	INTERPRETIVE SIGNAGE	5 EA.		
PIP RUBBERIZED SURFACE	4,650 SF.	BACKSTOPS	2 EA.	PET WASTE STATION	2 EA.		
DIRT INFIELD AT BULLPENS	2,550 SF.	MAIN COMFORT STATION	1,600 SF	ENHANCED CONCRETE	5,200 SF		
						REVISION	

IMPROVEMENTS SUMMARY (DATA FROM AS-BUILT DRAWINGS)

CITY OF SAN DIEGO PARK AND RECREATION DEPARTMENT

THE GENERAL DEVELOPMENT PLAN

SUNSHINE BERARDINI

NEIGHBORHOOD PARK

THOMAS BROTHERS PAGE: LAMBERT COORDINATES: 202-1737

PSD (PSD #)

FURNISHINGS







PRECAST CONCRETE WASTE RECEPTACLES - Model 508* & 508R*

PRECAST CONCRETE BENCH -Model 408B*

PRECAST CONCRETE PICNIC TABLE - Model 100S*

Model 100SLE*

PRECAST CONCRETE ACCESSIBLE PICNIC TABLE -

*All precast concrete furnishings shall be San Diego Buff integral color with light sandblast finish & nano-sacrificial anti graffiti coating



PET WASTE STATION -**Dogipot Model** 1011-MINI-BLK



Powdercoat Finish

BIKE RACK - Dero Model 'Hoop Rack' BLEACHERS - 5 row, 15' long bleacher with guardrails and double foot plank, seats 50, galvanized steel (provide both standard and accessible bleachers at each field)



ENTRY MONUMENT SIGN Integral color precast concrete with faux wood texture

PLAYGROUND & EXERCISE AREA



PLAY EQUIPMENT WITH INCLUSIVE EQUIPMENT AND INTEGRATED SHADE




RESILIENT POURED IN PLACE SURFACING *Image above is not representative of the colors proposed




OUTDOOR EXERCISE EQUIPMENT


BUILDINGS



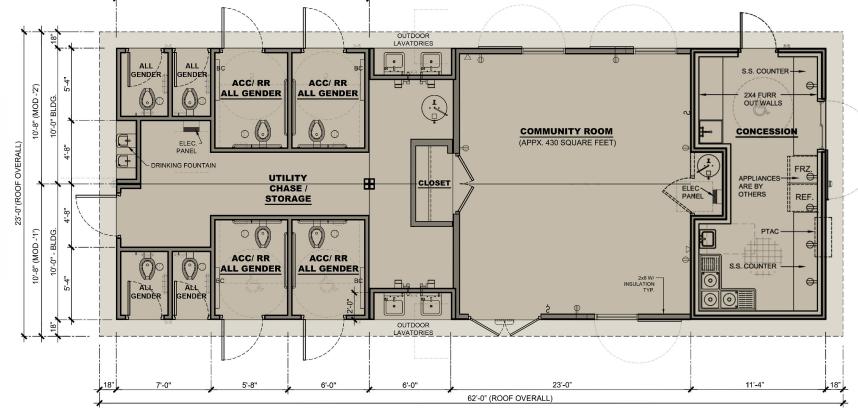

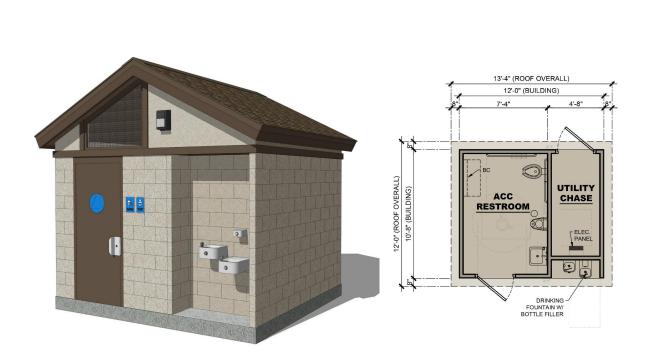

SECONDARY COMFORT STATION SCALE: 1/8" = 1' -(1) Accessible restroom with baby changing

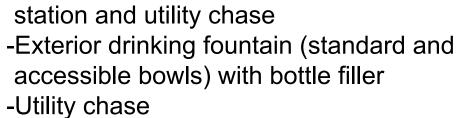



MAIN COMFORT STATION, CONCESSIONS, STORAGE & COMMUNITY BUILDING

SCALE: 1/8" = 1'

FEATURES:

-(4) Accessible all gender restrooms with baby changing stations

- -(4) All gender restrooms
- -(4) Exterior lavatories
- -Exterior drinking fountain (standard and accessible bowls) with bottle filler
- -Utility chase with storage & mop/utility sink, medium vandal resistant ceiling -Community room (approx. 430 SF) with storage closet and electrical panel -Level 2 Concession (accessible, serve and sell warmed and open foods),
- security shutter, SS sink, hand washing sink, SS counters, electric water
- -HVAC air conditioning
- -Roof and wall insulation
- *all features to be confirmed with City during Construction Documentation

STANDARD FEATURES: -Exterior: Precision CMU block (left), City of San Diego standard latex exterior paint (tan, flat)

- -Roof: Composition shingle roofing (left) -Exterior doors with no louvers
- -Medium vandal resistant ceiling
- -High vandal resistant stainless steel fixtures
- -Water resistant concrete floor
- -Tankless electric water heater
- *all features to be confirmed with City during Construction Documentation

STRUCTURES



MEDIUM & LARGE SHADE STRUCTURES Classic Recreation Systems Model 'Orlando'



SMALL SHADE STRUCTURES Classic Recreation Systems Model 'Marana'


HARDSCAPE



ENHANCED PLAZA PAVING Including but not limited to integral color concrete, surface retarder finishes, etc.



STABILIZED DECOMPOSED **GRANITE PAVING**

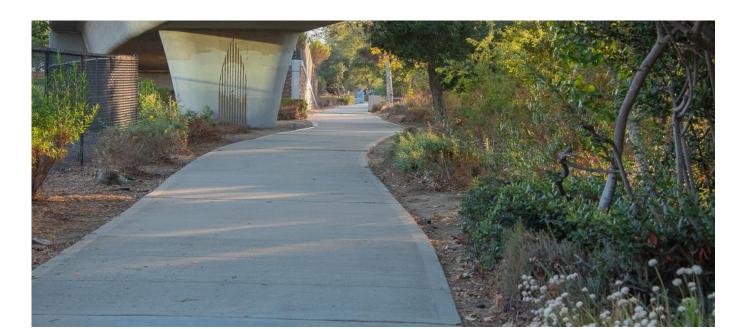

PAVED NATURE TRAIL

SITE FURNISHINGS & BUILDING PLANS

COUNCIL L	DISTRICT: 4	COMMUNITY PLAN AREA: MID-CI	TY: CITY HEIGHTS	
DATE	ACTION	REFERENCE DOCUMENTS		
	SITE ACQUIRED	RESO. NO.	COST \$:	ACRES:
	SITE DEDICATED	ORD. NO.		ACRES:
	GDP CONSULTANT HIRED	RESO. NO.	NAME:	
	P&R BOARD APPROVAL	PF&R APPROVAL	DATE:	
	INITIAL DEVELOPMENT	CIP NO.	J.O. NO.	DRWG. NO.
		CIP NO.	J.O. NO.	DRWG. NO.
		CIP NO.	J.O. NO.	DRWG. NO.
		CIP NO.	J.O. NO.	DRWG. NO.
		CIP NO.	J.O. NO.	DRWG. NO.
		CIP NO.	J.O. NO.	DRWG. NO.
		CIP NO.	J.O. NO.	DRWG. NO.

		IMPROVEMENTS SUI	MMARY (DA	TA FROM AS-BUILT DRA	WINGS)		
ITEM	QUANTITY	ITEM	QUANTITY	ITEM	QUANTITY	ITEM	QUANTITY
IMPROVED AREA	11.3 AC.	PAVED WALKWAYS	78,800 SF	PREFAB SHADE STRUCTUF	RES 6 EA.	SECURITY LIGHTS	93 EA.
TURF	38,400 SF.	PARK ROADS	33,250 SF	BENCHES	7 EA.	PARKING LOT LIGHTS	10 EA.
SHRUB PLANTING	25,650 SF.	PARKING LOT	34,250 SF	PICNIC TABLES	9 EA.	SPORTS FIELD LIGHTS	14 EA.
NATIVE PLANTING	76,750 SF.	PARKING STALLS - STANDA	ARD 126 EA.	ACCESSIBLE PICNIC TABLE	S 6 EA.	SECONDARY COMFORT ST.	. 120 SF
BASIN PLANTING	6,600 SF.	PARKING STALLS - ACCES	SIBLE 7 EA.	TRASH RECEPTACLES	14 SETS		
MULCH AREA	12,300 SF.	HARDCOURTS AREA	4,620 SF	BIKE RACKS	24 EA.		
TREES	159 EA.	LAWN EDGING	790 LF	TRAILHEAD KIOSK	2 EA.		
D.G. PAVING	3,050 SF.	BLEACHERS	11 EA.	INTERPRETIVE SIGNAGE	5 EA.		
PIP RUBBERIZED SURFACE	4,650 SF.	BACKSTOPS	2 EA.	PET WASTE STATION	2 EA.		
DIRT INFIELD AT BULLPENS	2,550 SF.	MAIN COMFORT STATION	1,600 SF	ENHANCED CONCRETE	5,200 SF		
						REVISION	

CITY OF SAN DIEGO PARK AND RECREATION DEPARTMENT

THE GENERAL DEVELOPMENT PLAN


SUNSHINE BERARDINI

NEIGHBORHOOD PARK

PSD (PSD #) LAMBERT COORDINATES: 202-1737 THOMAS BROTHERS PAGE:

TREES

SPACING: PER PLANS, BOX SIZE: 75% 24" BOX, 25% 36" BOX

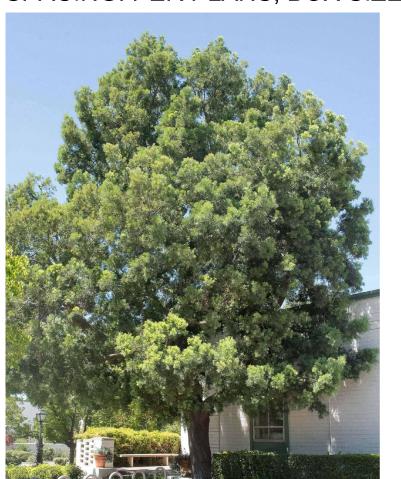

AFROCARPUS GRACILIOR AFRICAN FERN PINE



ARBUTUS X MARINA MARINA STRAWBERRY TREE



BRACHYCHITON DISCOLOR LACEBARK TREE



GEIJERA PARVIFLORA **AUSTRALIAN WILLOW**



PISTACIA CHINENSIS CHINESE PISTACHE



PLATANUS ACERIFOLIA 'BLOODGOOD' LONDON PLANE TREE



TABEBUIA IMPETIGINOSA PINK TRUMPET TREE



ULMUS PARVIFOLIA CHINESE ELM



ZELKOVA SERRATA JAPANESE ZELKOVA

GENERAL SITE PLANTING

SPACING: 4' O.C., CONTAINER SIZE: 75% 5 GALLON, 25% 1 GALLON



AGAVE ATTENTUATA **FOXTAIL AGAVE**



ALOE 'ALWAYS RED' ALWAYS RED ALOE



BACCHARIS PILULARIS COYOTE BRUSH



CARISSA MACROCARPA NATAL PLUM



HESPERALOE PARVIFLORA **RED YUCCA**



LEUCOPHYLLUM FRUTESCENS **TEXAS SAGE**



LOMANDRA LONGIFOLIA BREEZE MAT RUSH



MUHLENBERGIA DUBIA PINE MUHLY



MUHLENBERGIA CAPILLARIS PINK MUHLY GRASS



RHAPHIOLEPIS INDICA INDIAN HAWTHORN



ROSMARINUS OFFICINALIS ROSEMARY



SALVIA CLEVELANDII **CLEVELAND SAGE**



SALVIA GREGGII 'ALBA' WHITE AUTUMN SAGE



WESTRINGIA FRUTICOSA 'MUNDI' MUNDI COAST ROSEMARY

STORMWATER BASIN PLANTING

SPACING: 3' O.C., CONTAINER SIZE: 25% 5 GALLON, 75% 1 GALLON



ACHILLEA MILLEFOLIUM MOONSHINE YARROW



CAREX PRAEGRACILIS FIELD SEDGE



CAREX SPISSA SAN DIEGO SEDGE



FESTUCA CALIFORNICA CALIFORNIA FESCUE



JUNCUS ACUTUS SPINY RUSH



LEYMUS CONDENSATUS **GIANT WILD RYE**



SISYRINCHIUM BELLUM **BLUE-EYED GRASS**

NATIVE / NATURALIZED PLANTING

SPACING: 4' O.C., CONTAINER SIZE: 25% 5 GALLON, 75% 1 GALLON



ACMISPON GLABER DEERWEED



CALIFORNIA SAGEBRUSH MONKEYFLOWER





DIPLACUS AURANTIACUS ENCELIA CALIFORNICA **BUSH SUNFLOWER**



ERIOGONUM FASCICULATUM ISOCOMA MENZIESII CALIFORNIA BUCKWHEAT



COASTAL GOLDENBUSH WHITE SAGE

SALVIA APIANA

STIPA PULCHRA PURPLE NEEDLEGRASS

*all such as plant species to be confirmed with City during Construction Documentation

SUCH-AS PLANT PALETTE

COMMUNITY DUAN ADEA: MID CITY: CITY HEIGHTS	

COUNCIL E	DISTRICT: 4	COMMUNITY PLAN AREA: MID-CI	TY: CITY HEIGHTS	
DATE	ACTION	REFERENCE DOCUMENTS		
	SITE ACQUIRED	RESO. NO.	COST \$:	ACRES:
	SITE DEDICATED	ORD. NO.		ACRES:
	GDP CONSULTANT HIRED	RESO. NO.	NAME:	
	P&R BOARD APPROVAL	PF&R APPROVAL	DATE:	
	INITIAL DEVELOPMENT	CIP NO.	J.O. NO.	DRWG. NO.
		CIP NO.	J.O. NO.	DRWG. NO.
		CIP NO.	J.O. NO.	DRWG. NO.
		CIP NO.	J.O. NO.	DRWG. NO.
		CIP NO.	J.O. NO.	DRWG. NO.
		CIP NO.	J.O. NO.	DRWG. NO.
		CIP NO.	J.O. NO.	DRWG. NO.

		IMPROVEMENTS SUM	MMARY (DA	TA FROM AS-BUILT DRAW	INGS)		
ITEM	QUANTITY	ITEM	QUANTITY	ITEM Q	UANTITY	ITEM	QUANTITY
IMPROVED AREA	11.3 AC.	PAVED WALKWAYS	78,800 SF	PREFAB SHADE STRUCTURES	6 EA.	SECURITY LIGHTS	93 EA.
TURF	38,400 SF.	PARK ROADS	33,250 SF	BENCHES	7 EA.	PARKING LOT LIGHTS	10 EA.
SHRUB PLANTING	25,650 SF.	PARKING LOT	34,250 SF	PICNIC TABLES	9 EA.	SPORTS FIELD LIGHTS	14 EA.
NATIVE PLANTING	76,750 SF.	PARKING STALLS - STANDA	ARD 126 EA.	ACCESSIBLE PICNIC TABLES	6 EA.	SECONDARY COMFORT ST.	120 SF
BASIN PLANTING	6,600 SF.	PARKING STALLS - ACCES	SIBLE 7 EA.	TRASH RECEPTACLES	14 SETS		
MULCH AREA	12,300 SF.	HARDCOURTS AREA	4,620 SF	BIKE RACKS	24 EA.		
TREES	159 EA.	LAWN EDGING	790 LF	TRAILHEAD KIOSK	2 EA.		
D.G. PAVING	3,050 SF.	BLEACHERS	11 EA.	INTERPRETIVE SIGNAGE	5 EA.		
PIP RUBBERIZED SURFACE	4,650 SF.	BACKSTOPS	2 EA.	PET WASTE STATION	2 EA.		
DIRT INFIELD AT BULLPENS	2,550 SF.	MAIN COMFORT STATION	1,600 SF	ENHANCED CONCRETE	5,200 SF		
						REVISION	
							<u> </u>

CITY OF SAN DIEGO PARK AND RECREATION DEPARTMENT


THE GENERAL DEVELOPMENT PLAN


SUNSHINE BERARDINI

NEIGHBORHOOD PARK

THOMAS BROTHERS PAGE: LAMBERT COORDINATES: 202-1737

PSD (PSD #)

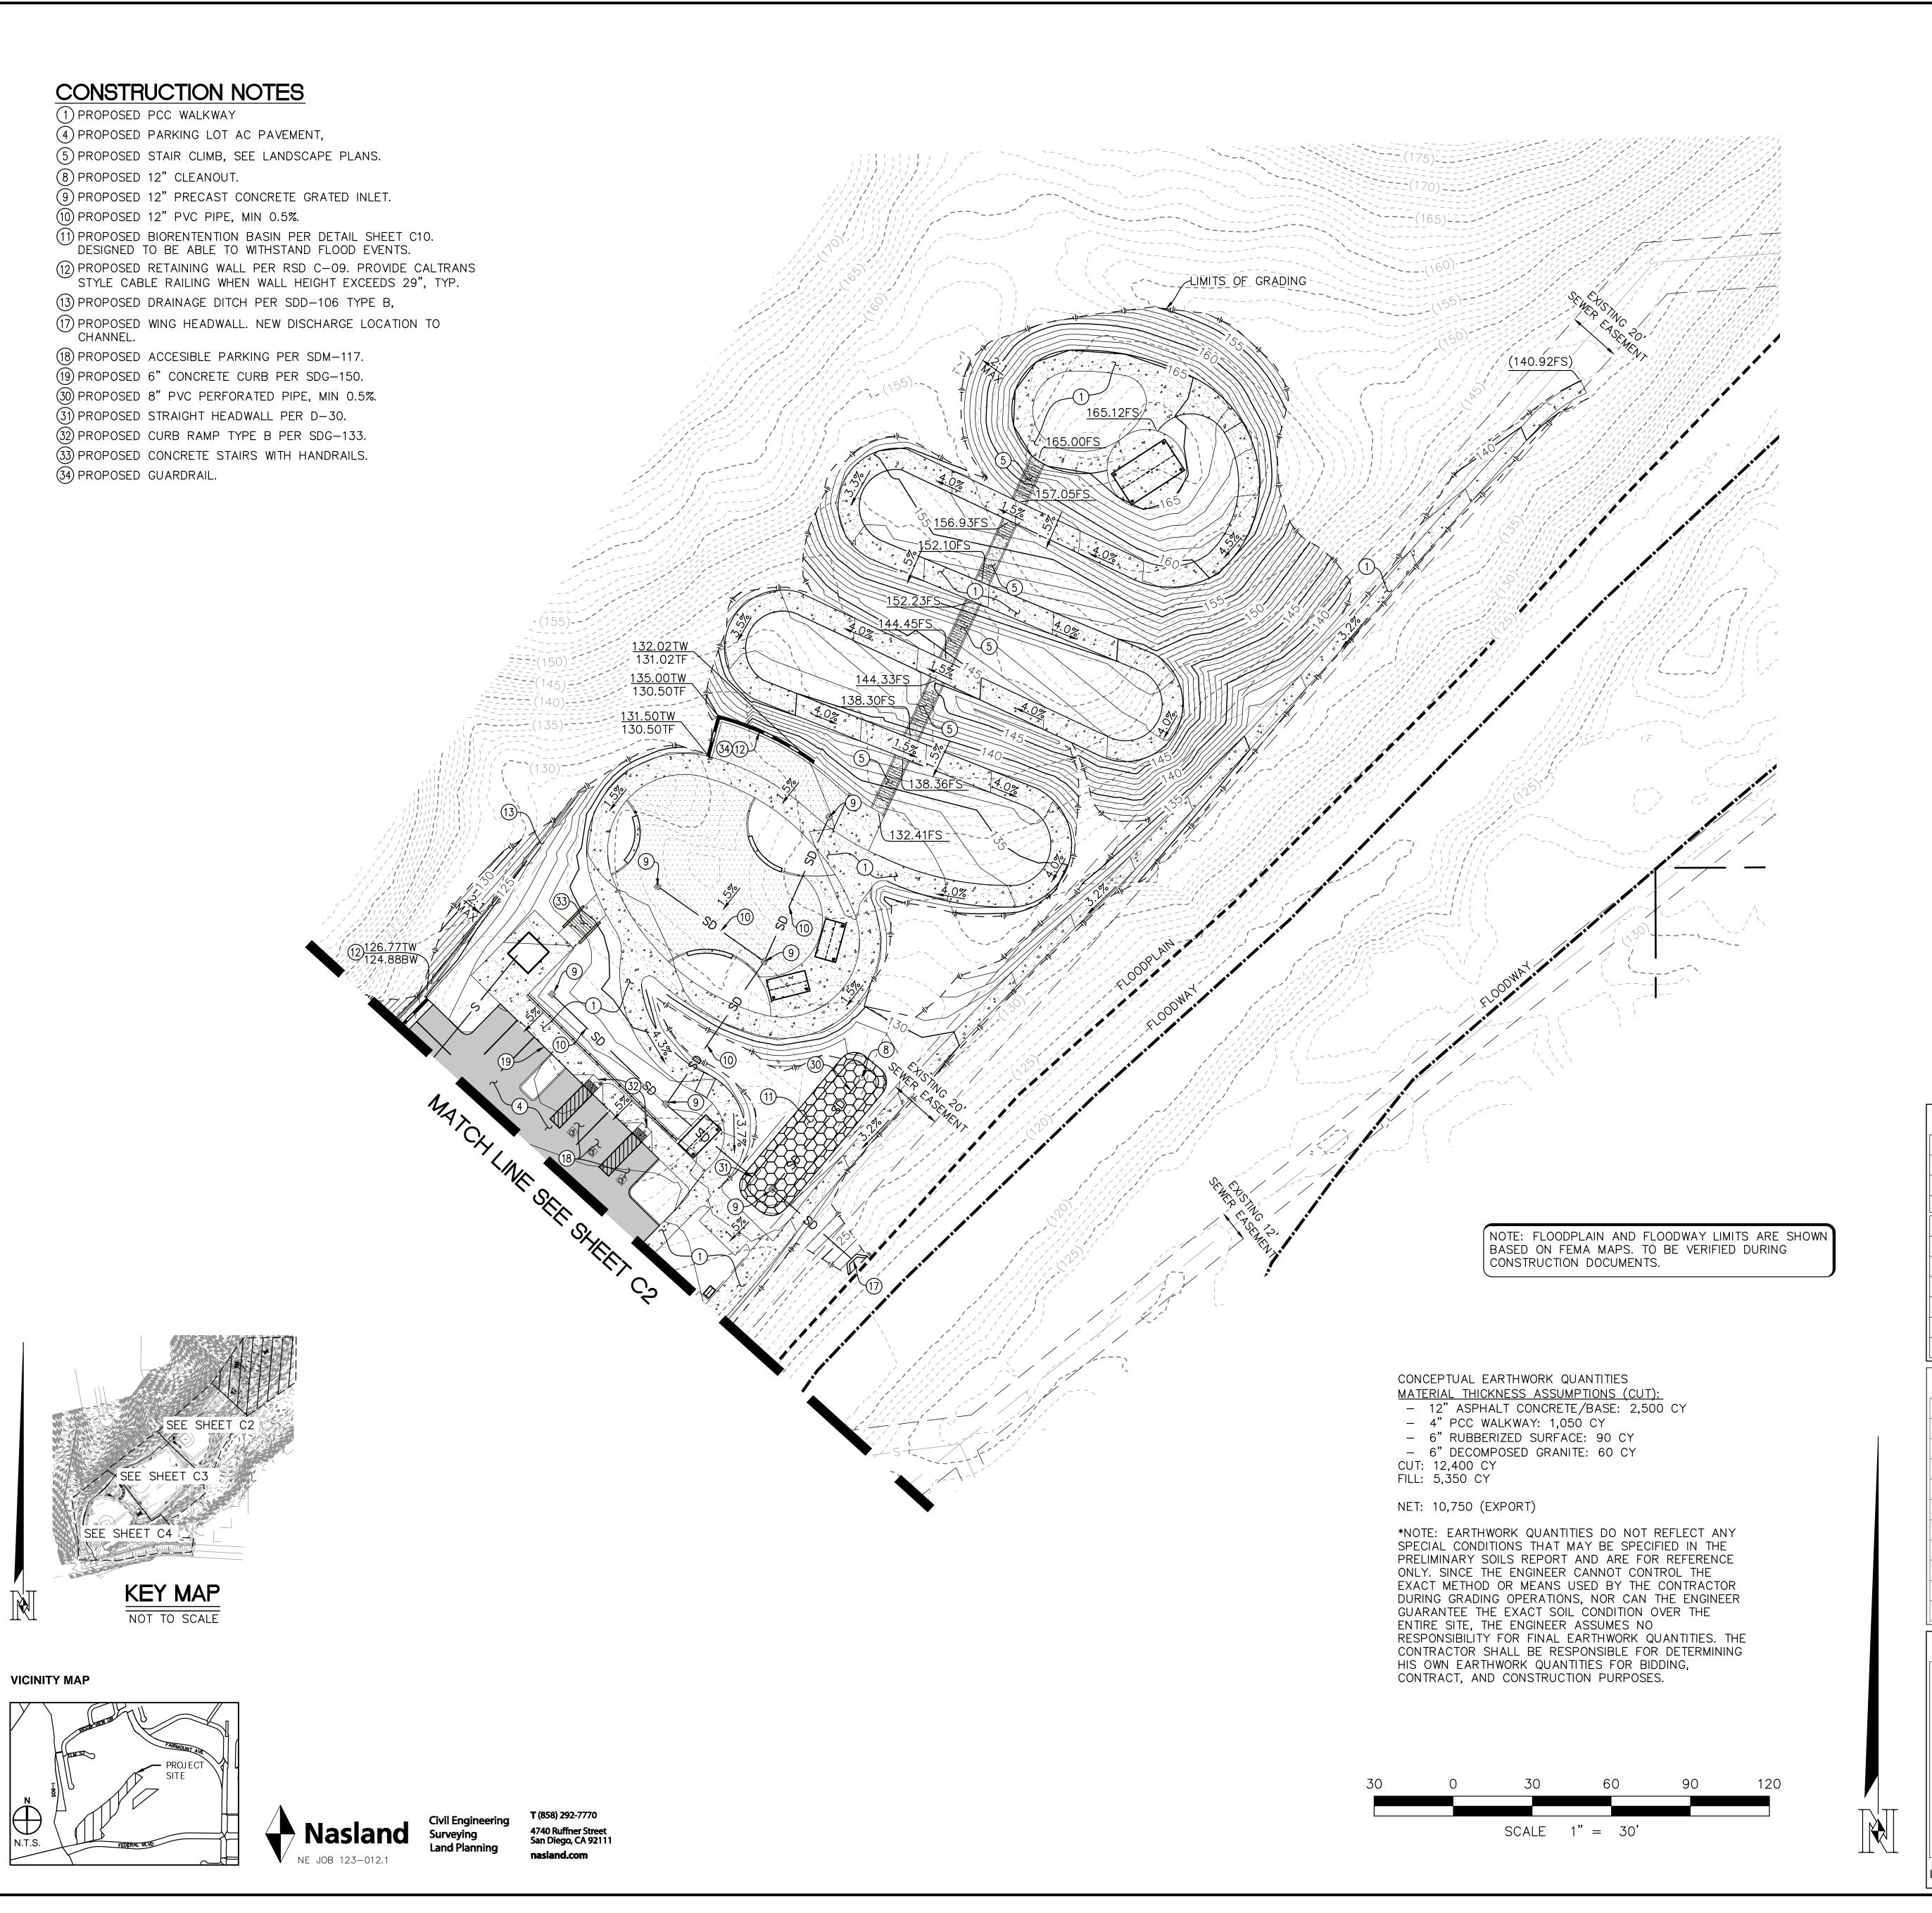

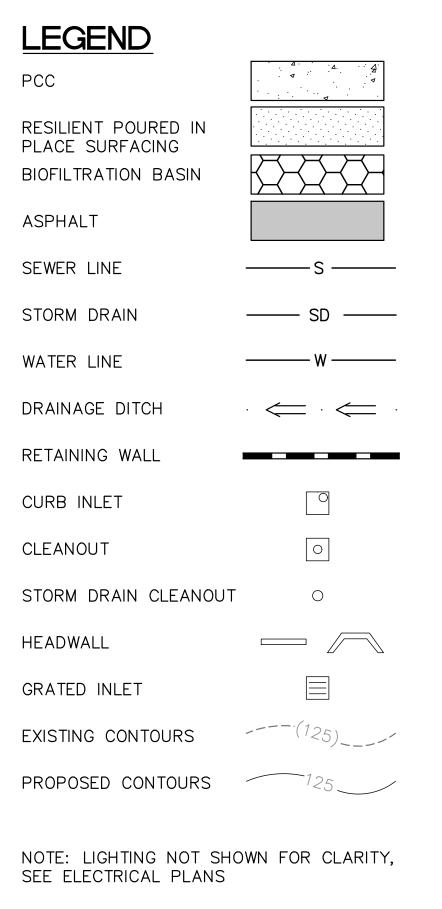

PRELIMINARY DRAINAGE AND GRADING PLAN

COUNCIL DIS	STRICT: 4	COMMUNITY PLAN A	AREA: MID-CITY:	CITY HEIGHTS			
DATE	ACTION	REFERENCE DOCU	MENTS				
	SITE ACQUIRED	RESO. NO.		COST \$:		ACRES:	
	SITE DEDICATED	ORD. NO.				ACRES:	
	GDP CONSULTANT HIREI	RESO. NO.		NAME:			
	P&R BOARD APPROVAL	PF&R APPROVAL		DATE:			
	INITIAL DEVELOPMENT	CIP NO.		J.O. NO.		DRWG. NO.	
		CIP NO.		J.O. NO.		DRWG. NO.	
		CIP NO.		J.O. NO.		DRWG. NO.	
		CIP NO.		J.O. NO.		DRWG. NO.	
		CIP NO.		J.O. NO.		DRWG. NO.	
		CIP NO.		J.O. NO.		DRWG. NO.	
		CIP NO.		J.O. NO.		DRWG. NO.	
		IMPROVEMENTS S	UMMARY (DA		NGS)		
ITEM	QUANTITY	ITEM	QUANTITY		ANTITY	ITEM	QUANTITY
IMPROVED A	REA 11.3 AC.	PAVED WALKWAYS	78,800 SF	PREFAB SHADE STRUCTURES	6 EA.	SECURITY LIGHTS	93 EA.

		IMPROVEMENT	S SUMMARY (DA	TA FROM AS-BUILT DRAY	WINGS)		
ITEM	QUANTITY	ITEM	QUANTITY	ITEM	QUANTITY	ITEM	QUANTITY
IMPROVED AREA	11.3 AC.	PAVED WALKWAYS	78,800 SF	PREFAB SHADE STRUCTURE	ES 6 EA.	SECURITY LIGHTS	93 EA.
TURF	38,400 SF.	PARK ROADS	33,250 SF	BENCHES	7 EA.	PARKING LOT LIGHTS	10 EA.
SHRUB PLANTING	25,650 SF.	PARKING LOT	34,250 SF	PICNIC TABLES	9 EA.	SPORTS FIELD LIGHTS	14 EA.
NATIVE PLANTING	76,750 SF.	PARKING STALLS - S	STANDARD 126 EA.	ACCESSIBLE PICNIC TABLES	6 EA.	SECONDARY COMFORT ST.	120 SF
BASIN PLANTING	6,600 SF.	PARKING STALLS - A	ACCESSIBLE 7 EA.	TRASH RECEPTACLES	14 SETS		
MULCH AREA	12,300 SF.	HARDCOURTS AREA	A 4,620 SF	BIKE RACKS	24 EA.		
TREES	159 EA.	LAWN EDGING	790 LF	TRAILHEAD KIOSK	2 EA.		
D.G. PAVING	3,050 SF.	BLEACHERS	11 EA.	INTERPRETIVE SIGNAGE	5 EA.		
PIP RUBBERIZED SURFACE	4,650 SF.	BACKSTOPS	2 EA.	PET WASTE STATION	2 EA.		
DIRT INFIELD AT BULLPENS	2,550 SF.	MAIN COMFORT STA	ATION 1,600 SF	ENHANCED CONCRETE	5,200 SF		
						REVISION	


CITY OF SAN DIEGO PARK AND RECREATION DEPARTMENT


The General Development Plan


SUNSHINE BERARDINI


Neighborhood Park


LAMBERT COORDINATES: 202-1737 THOMAS BROTHERS PAGE: (PSD #)

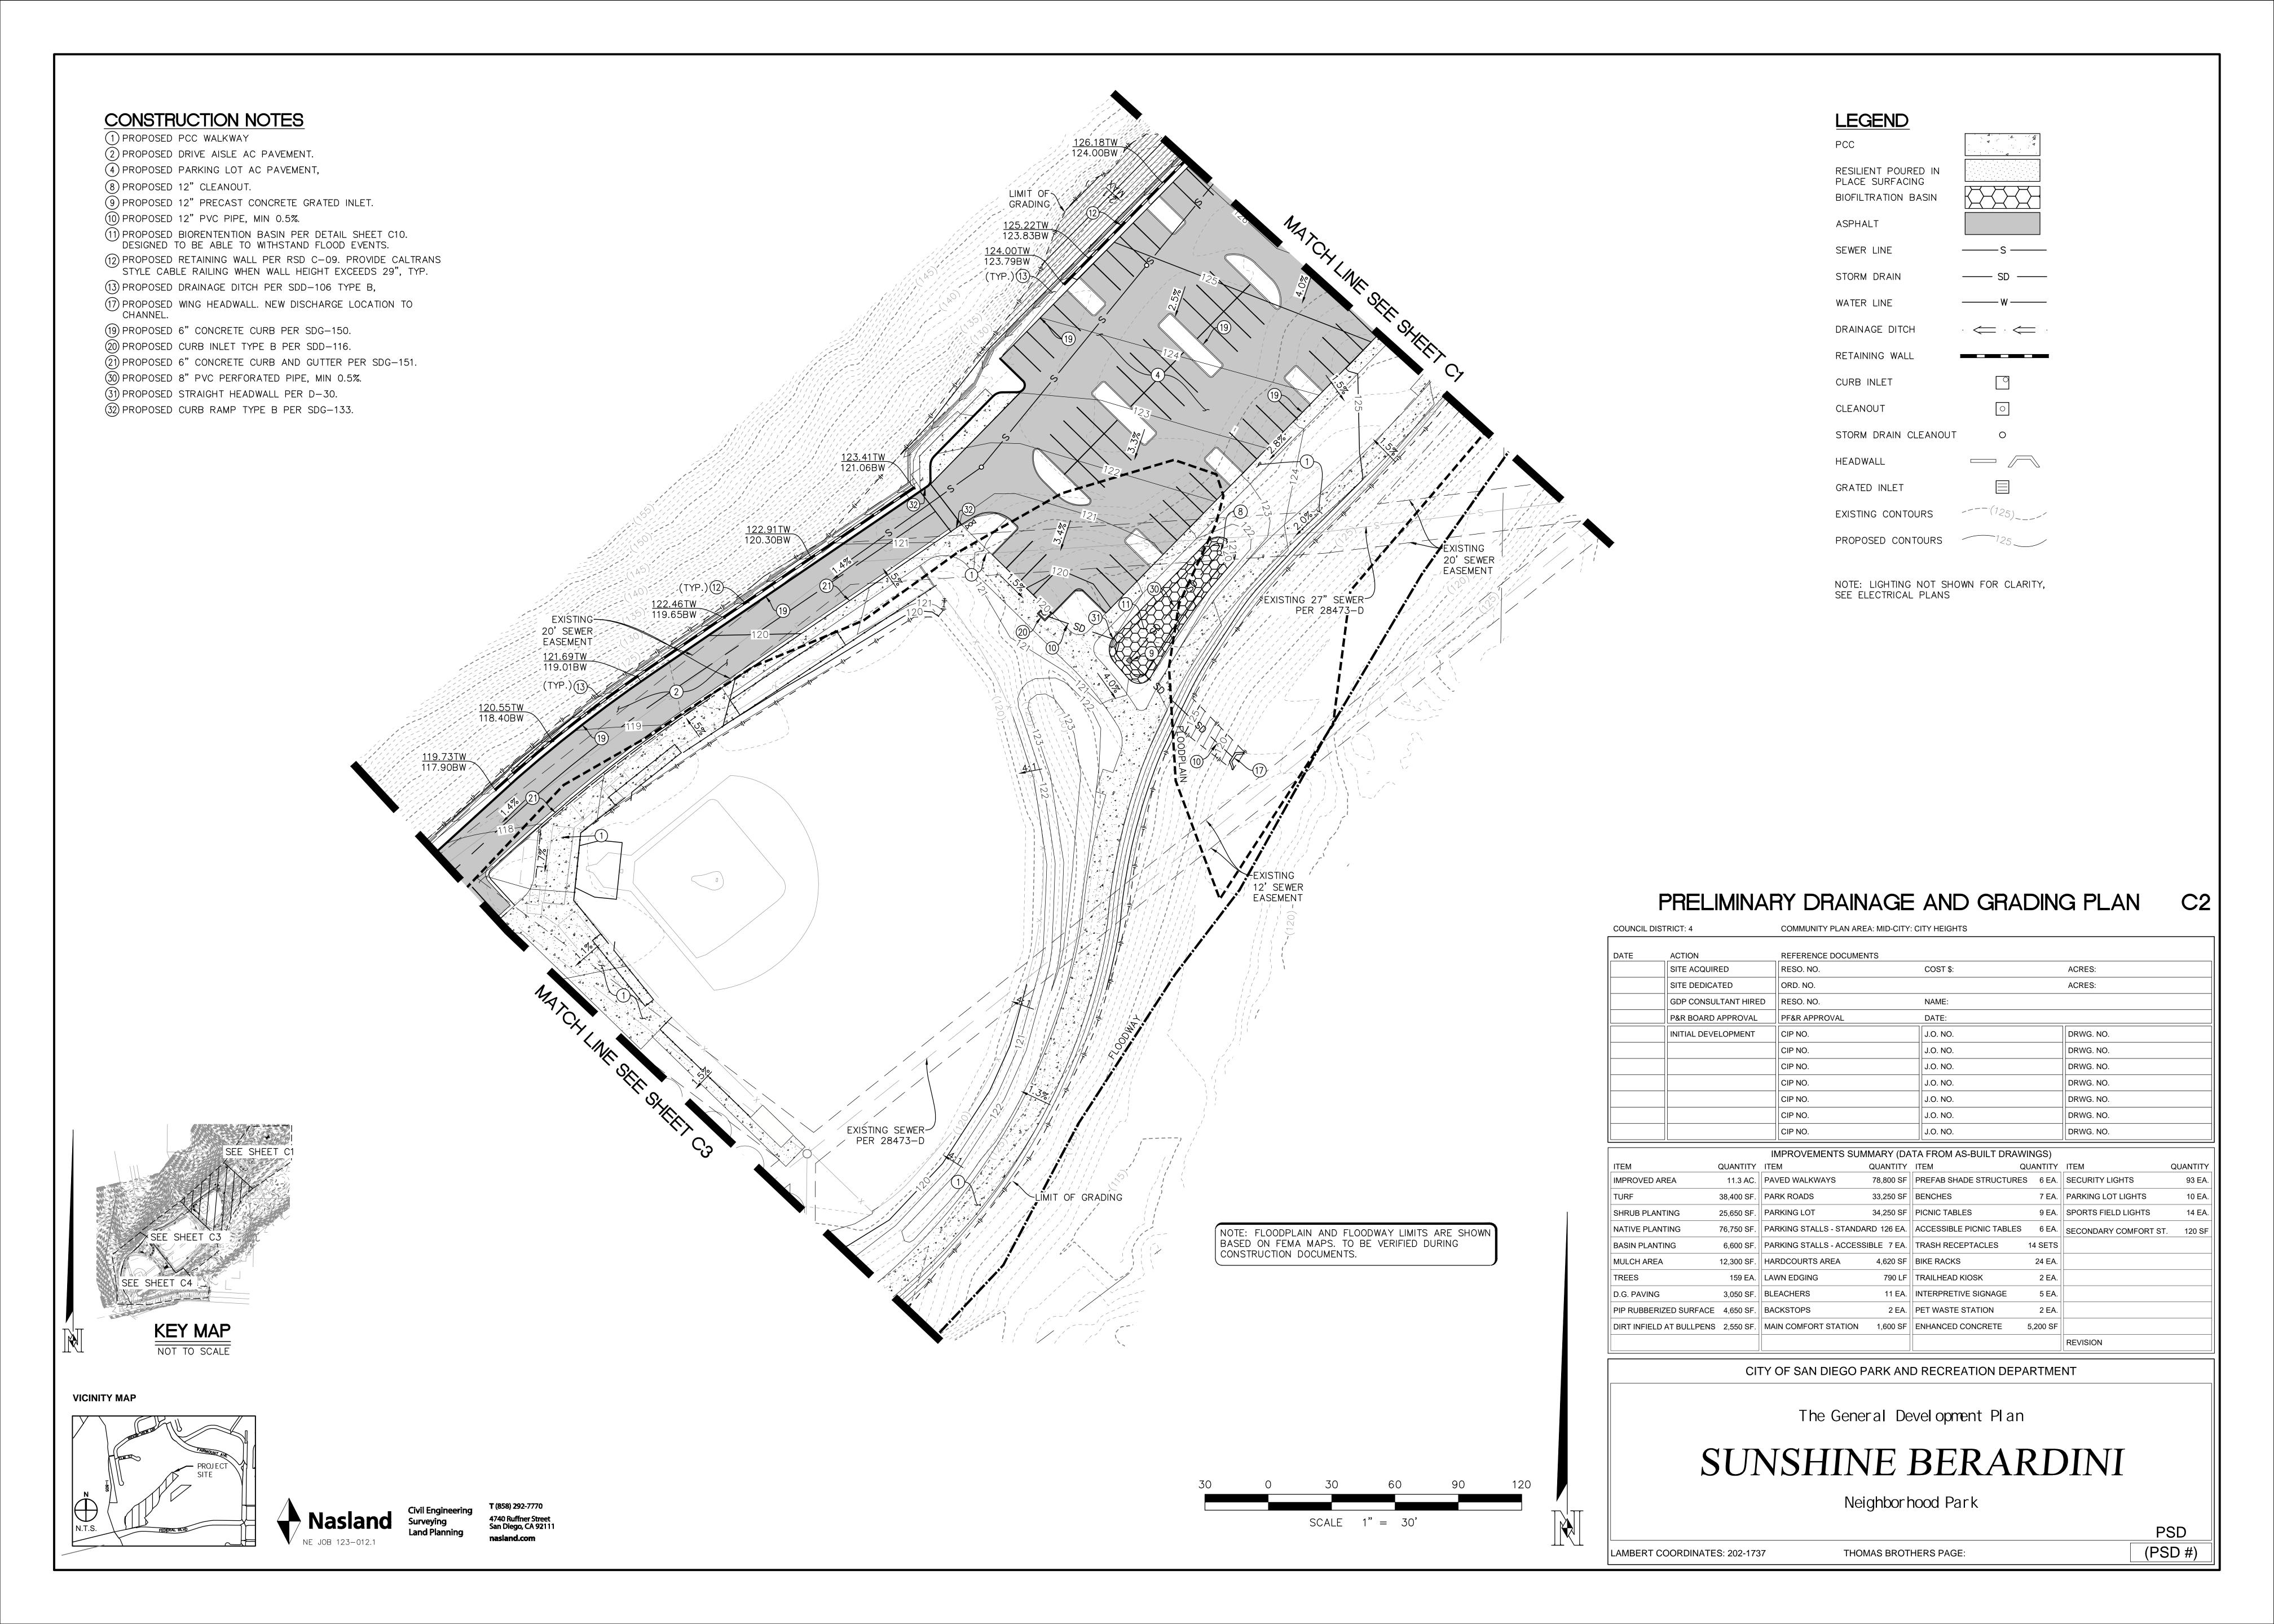


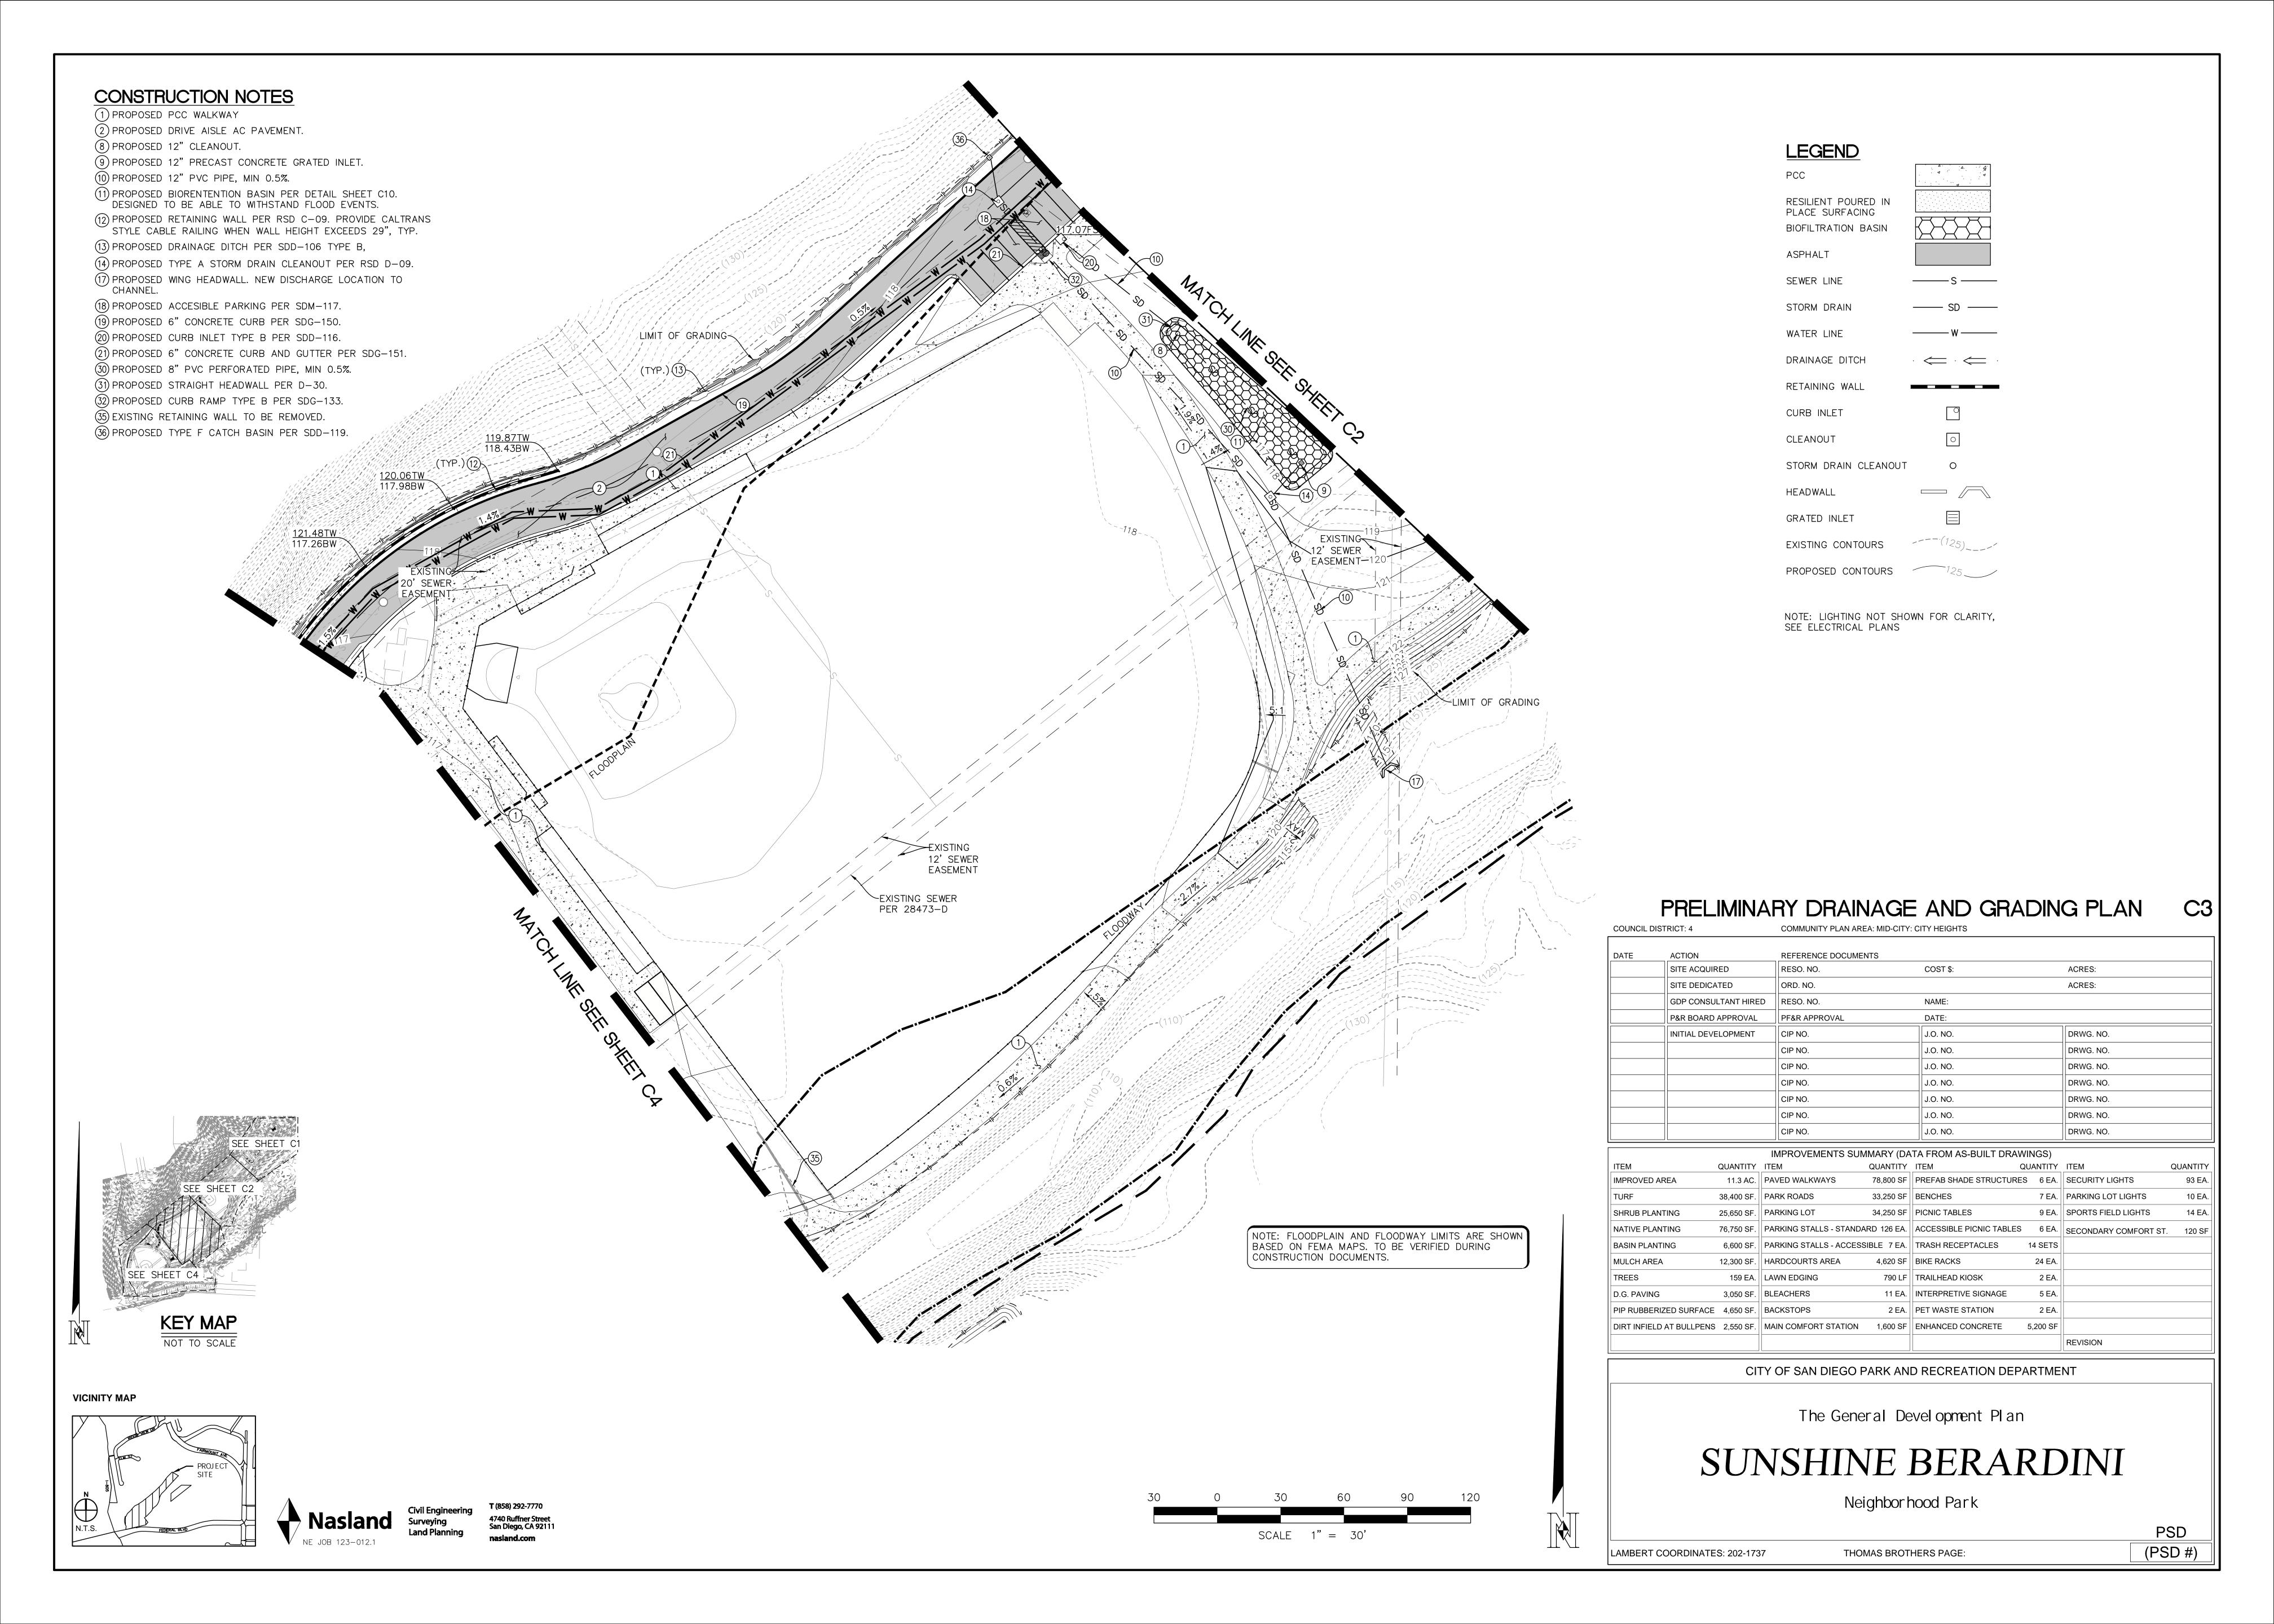


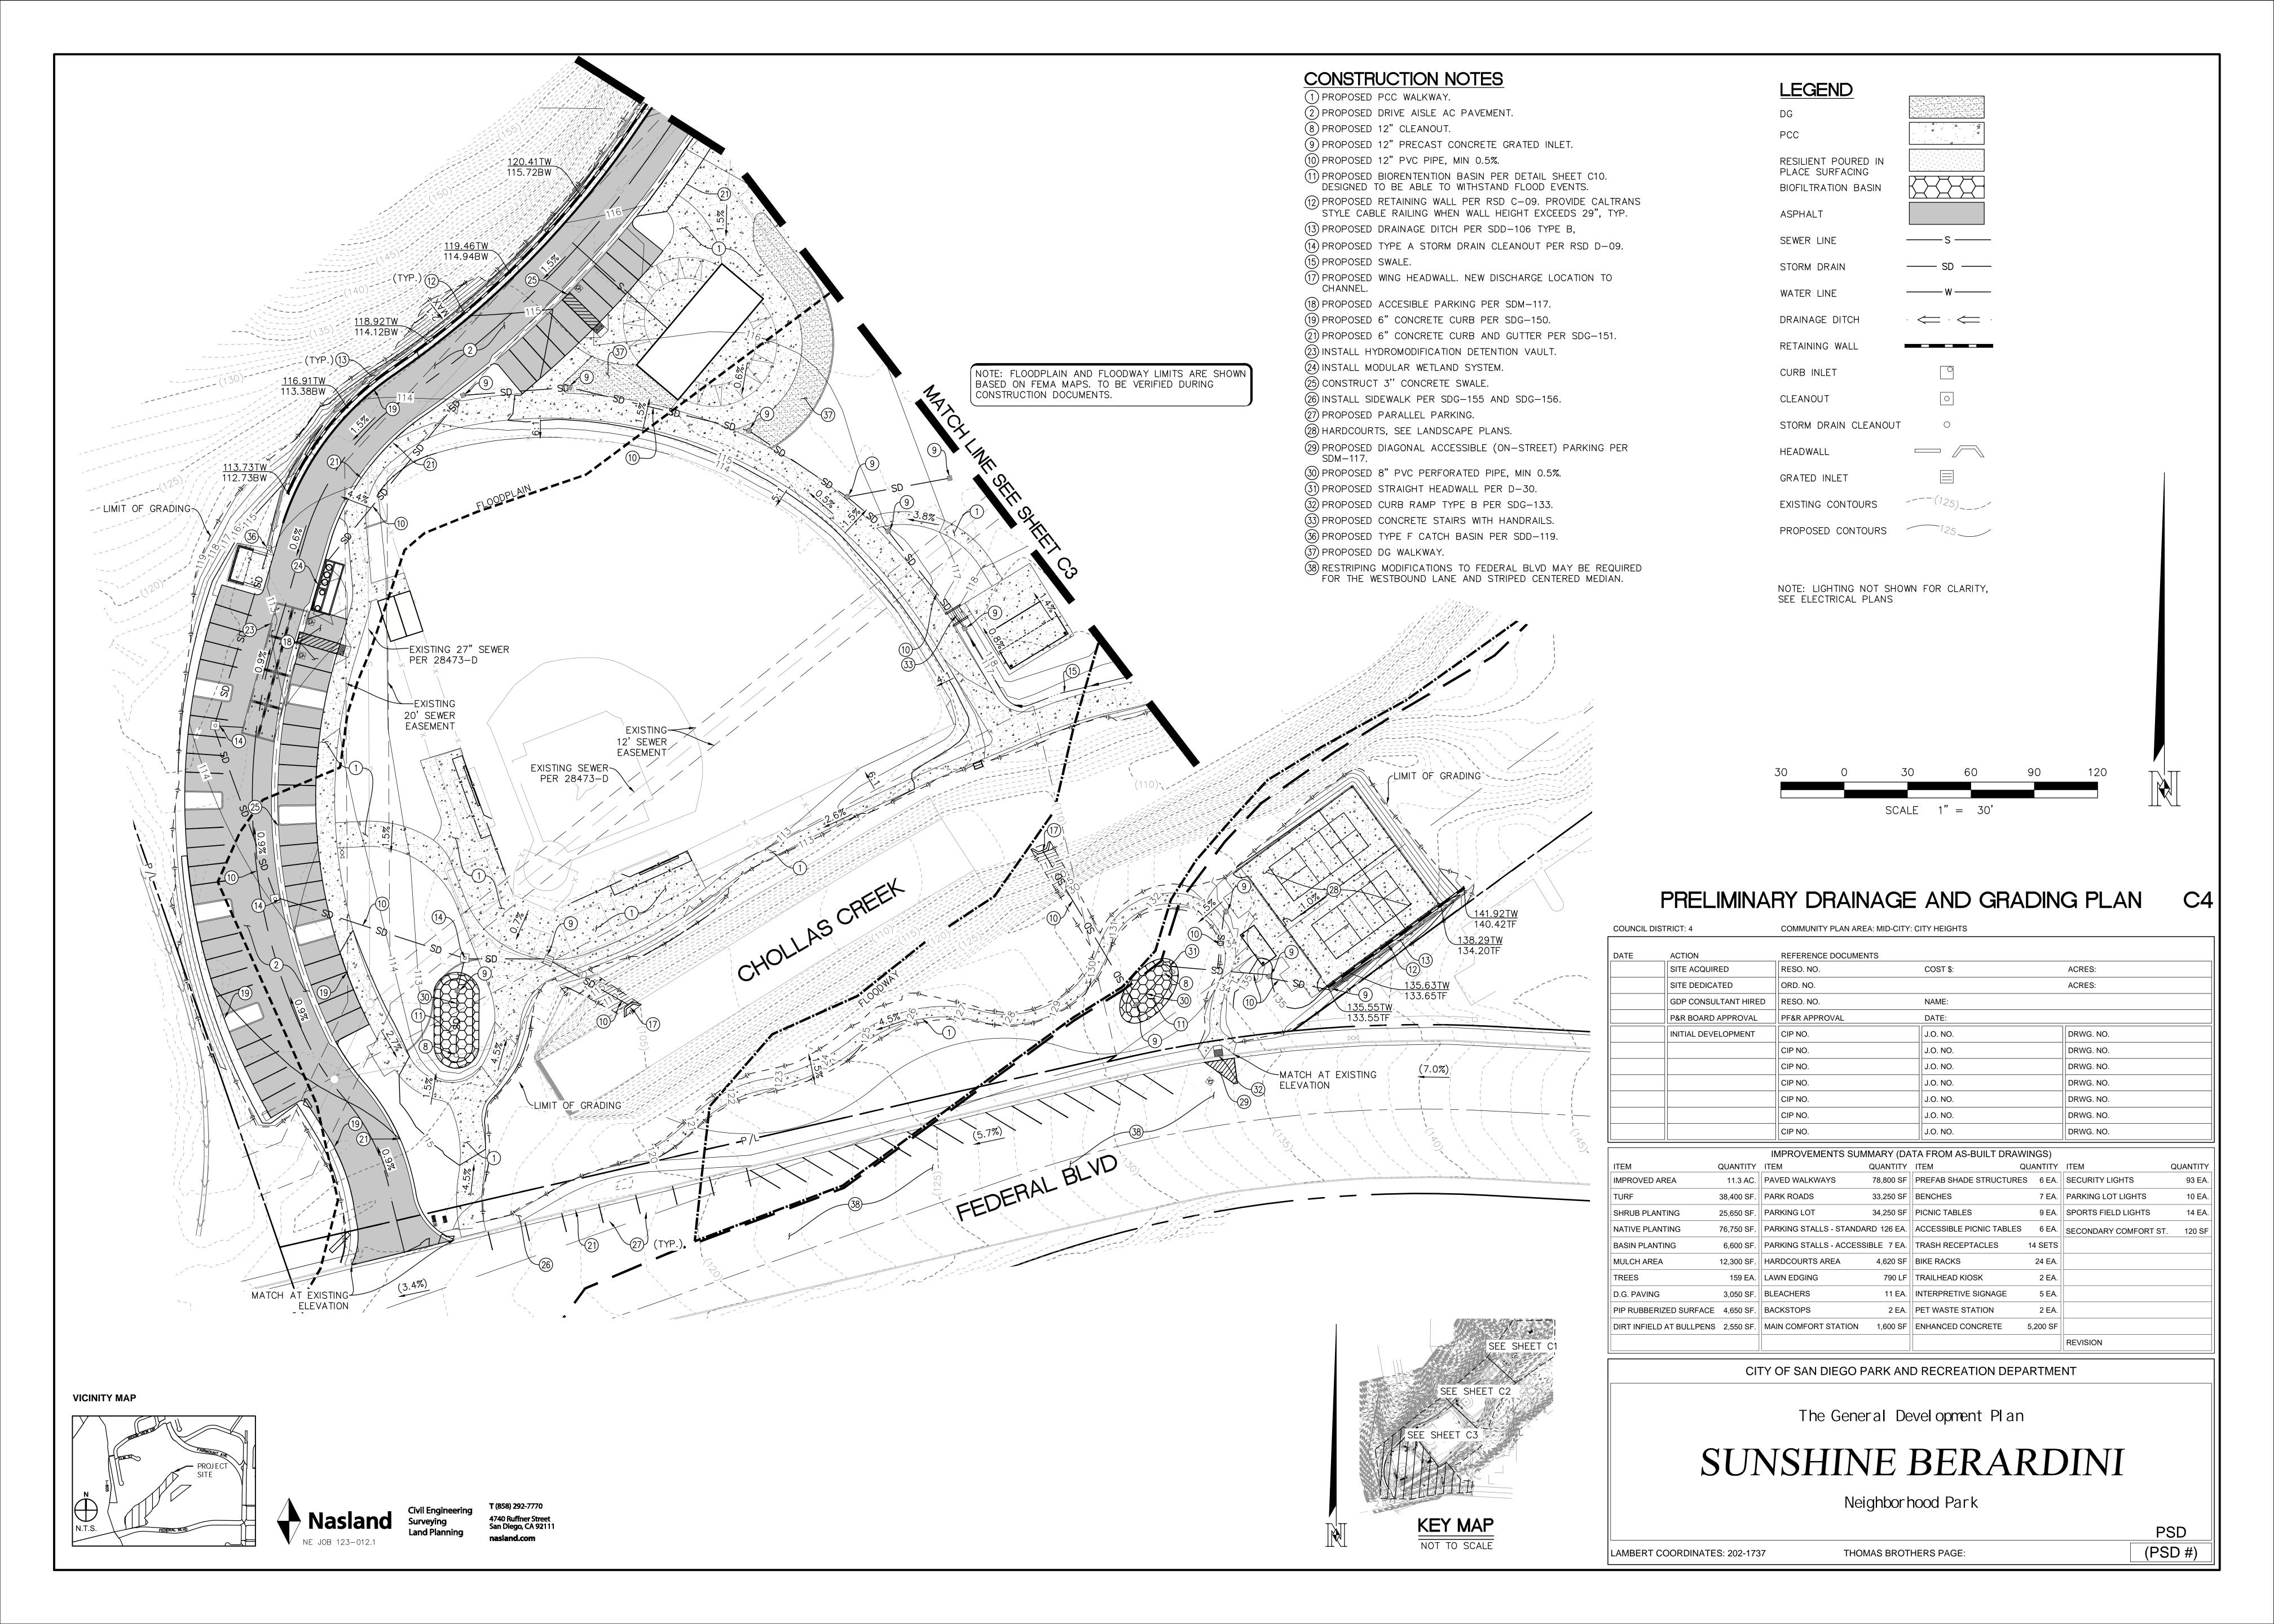


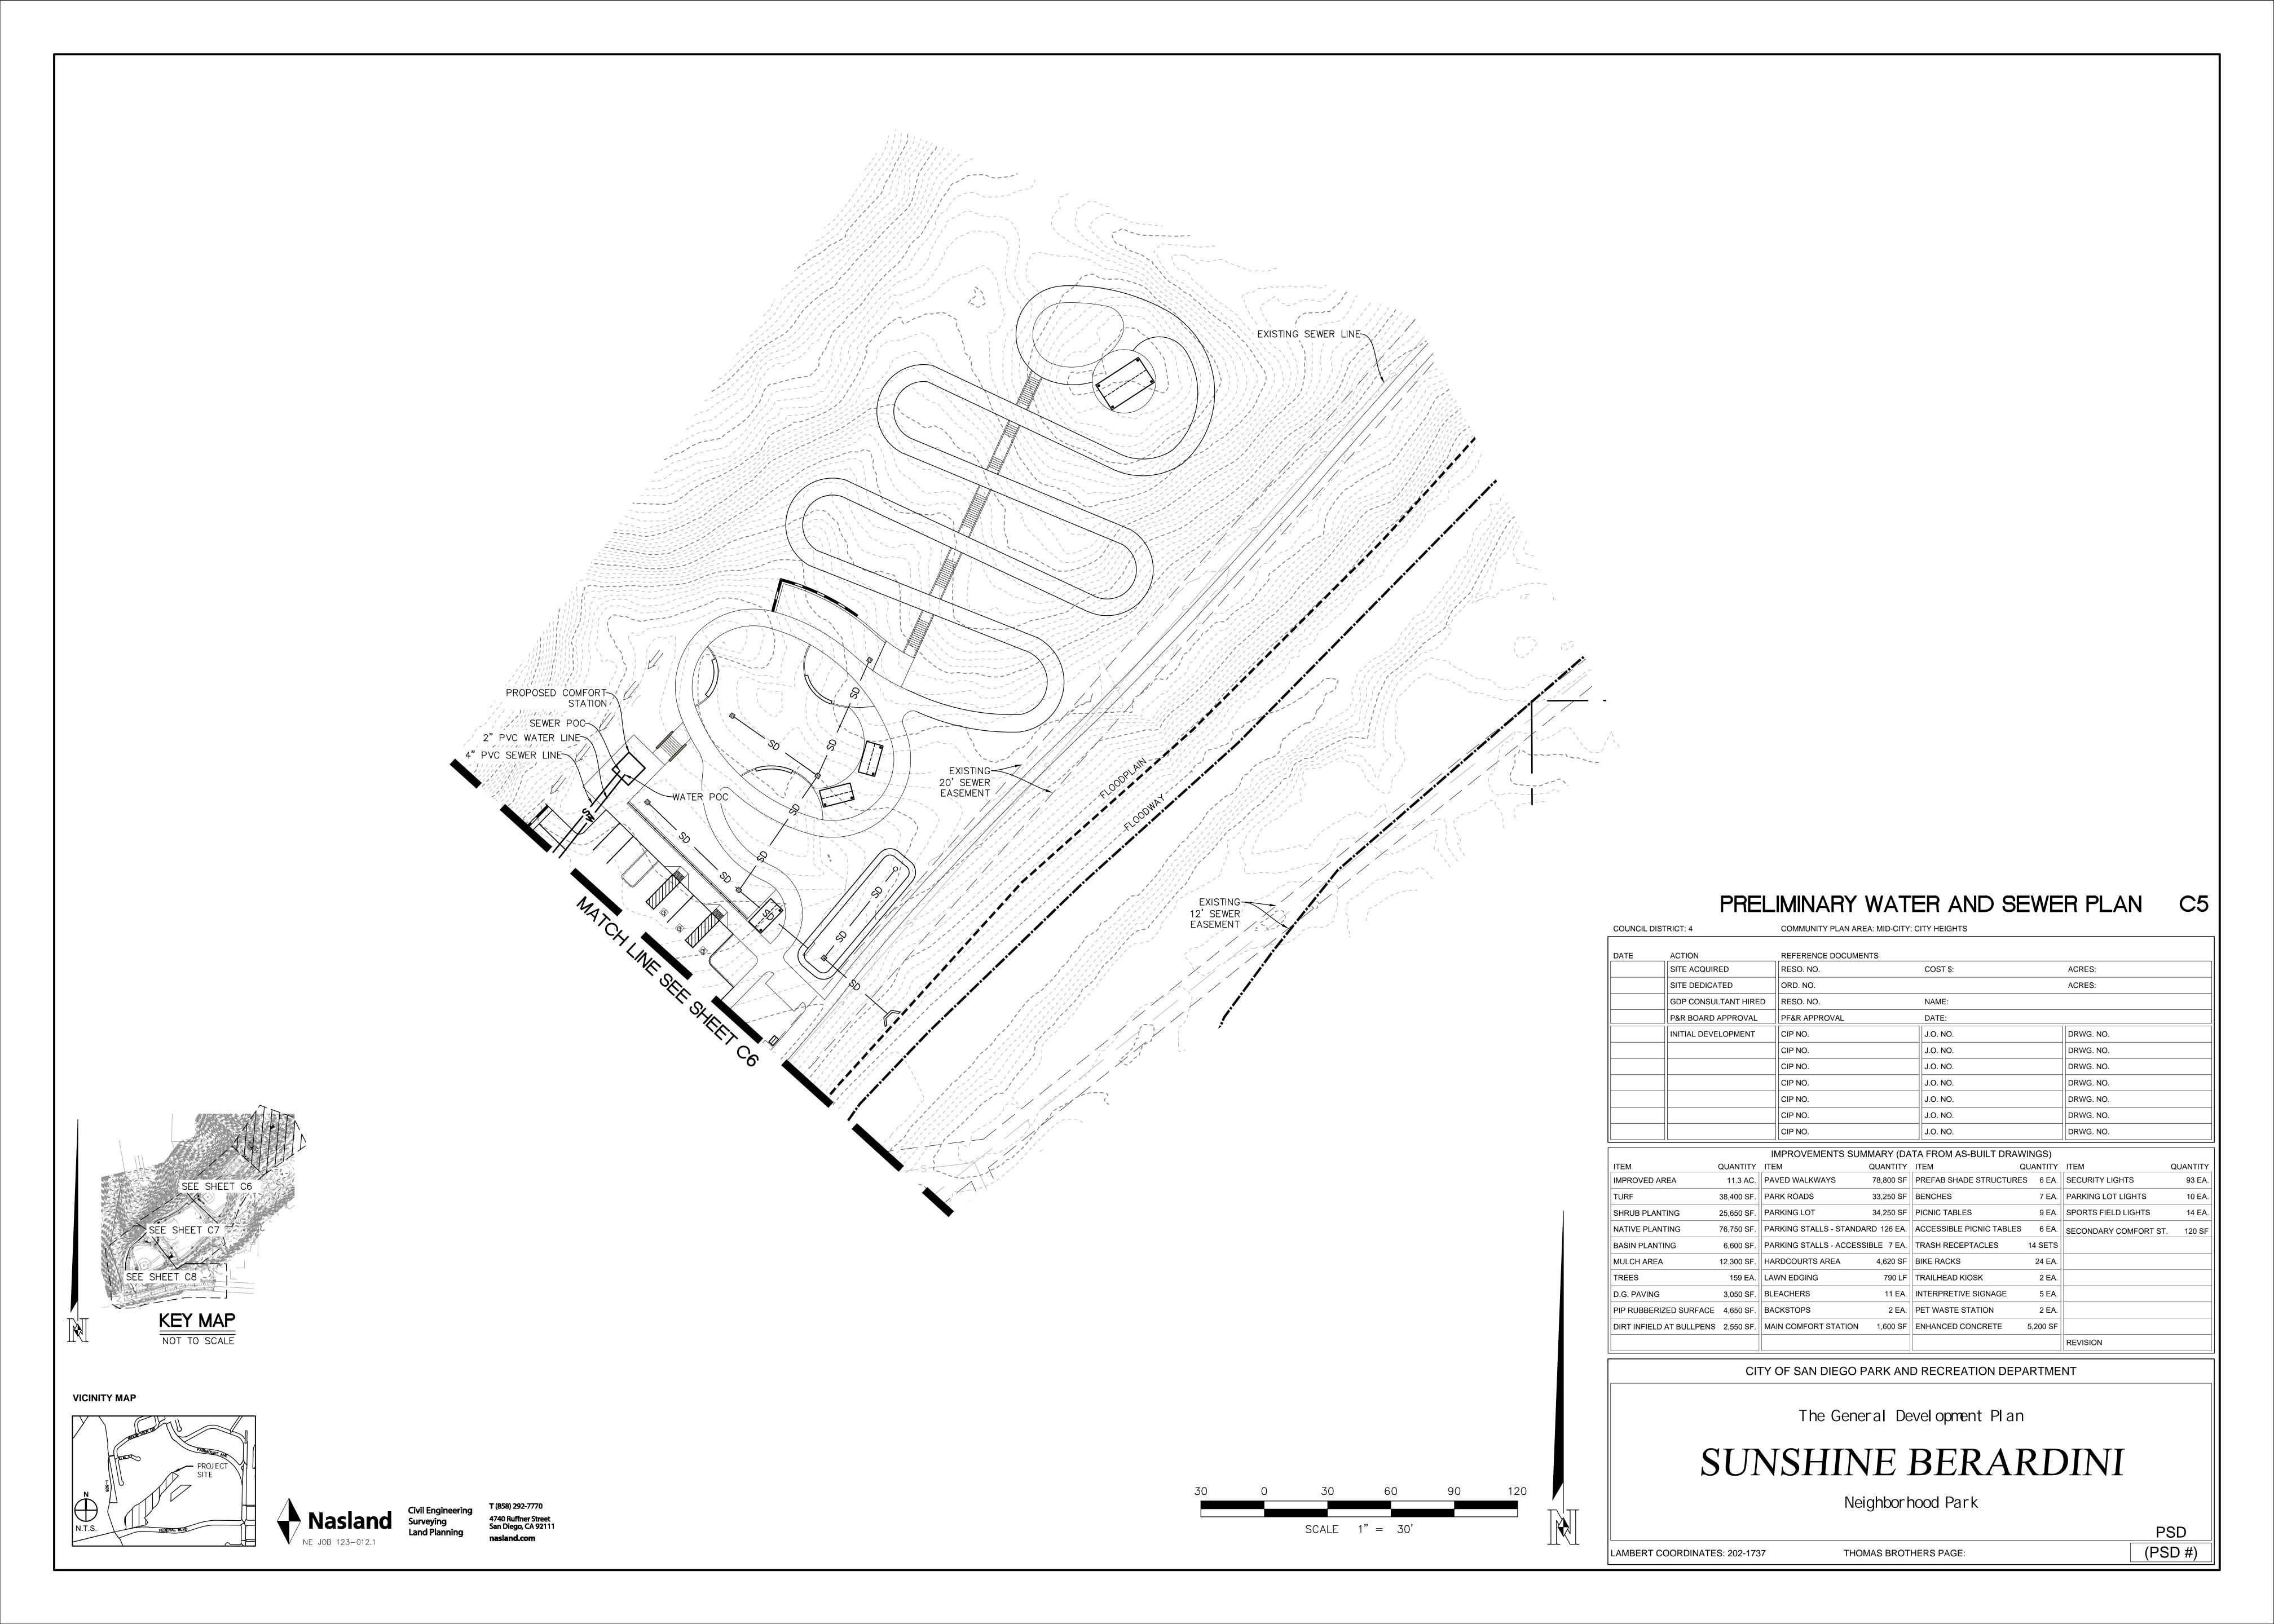


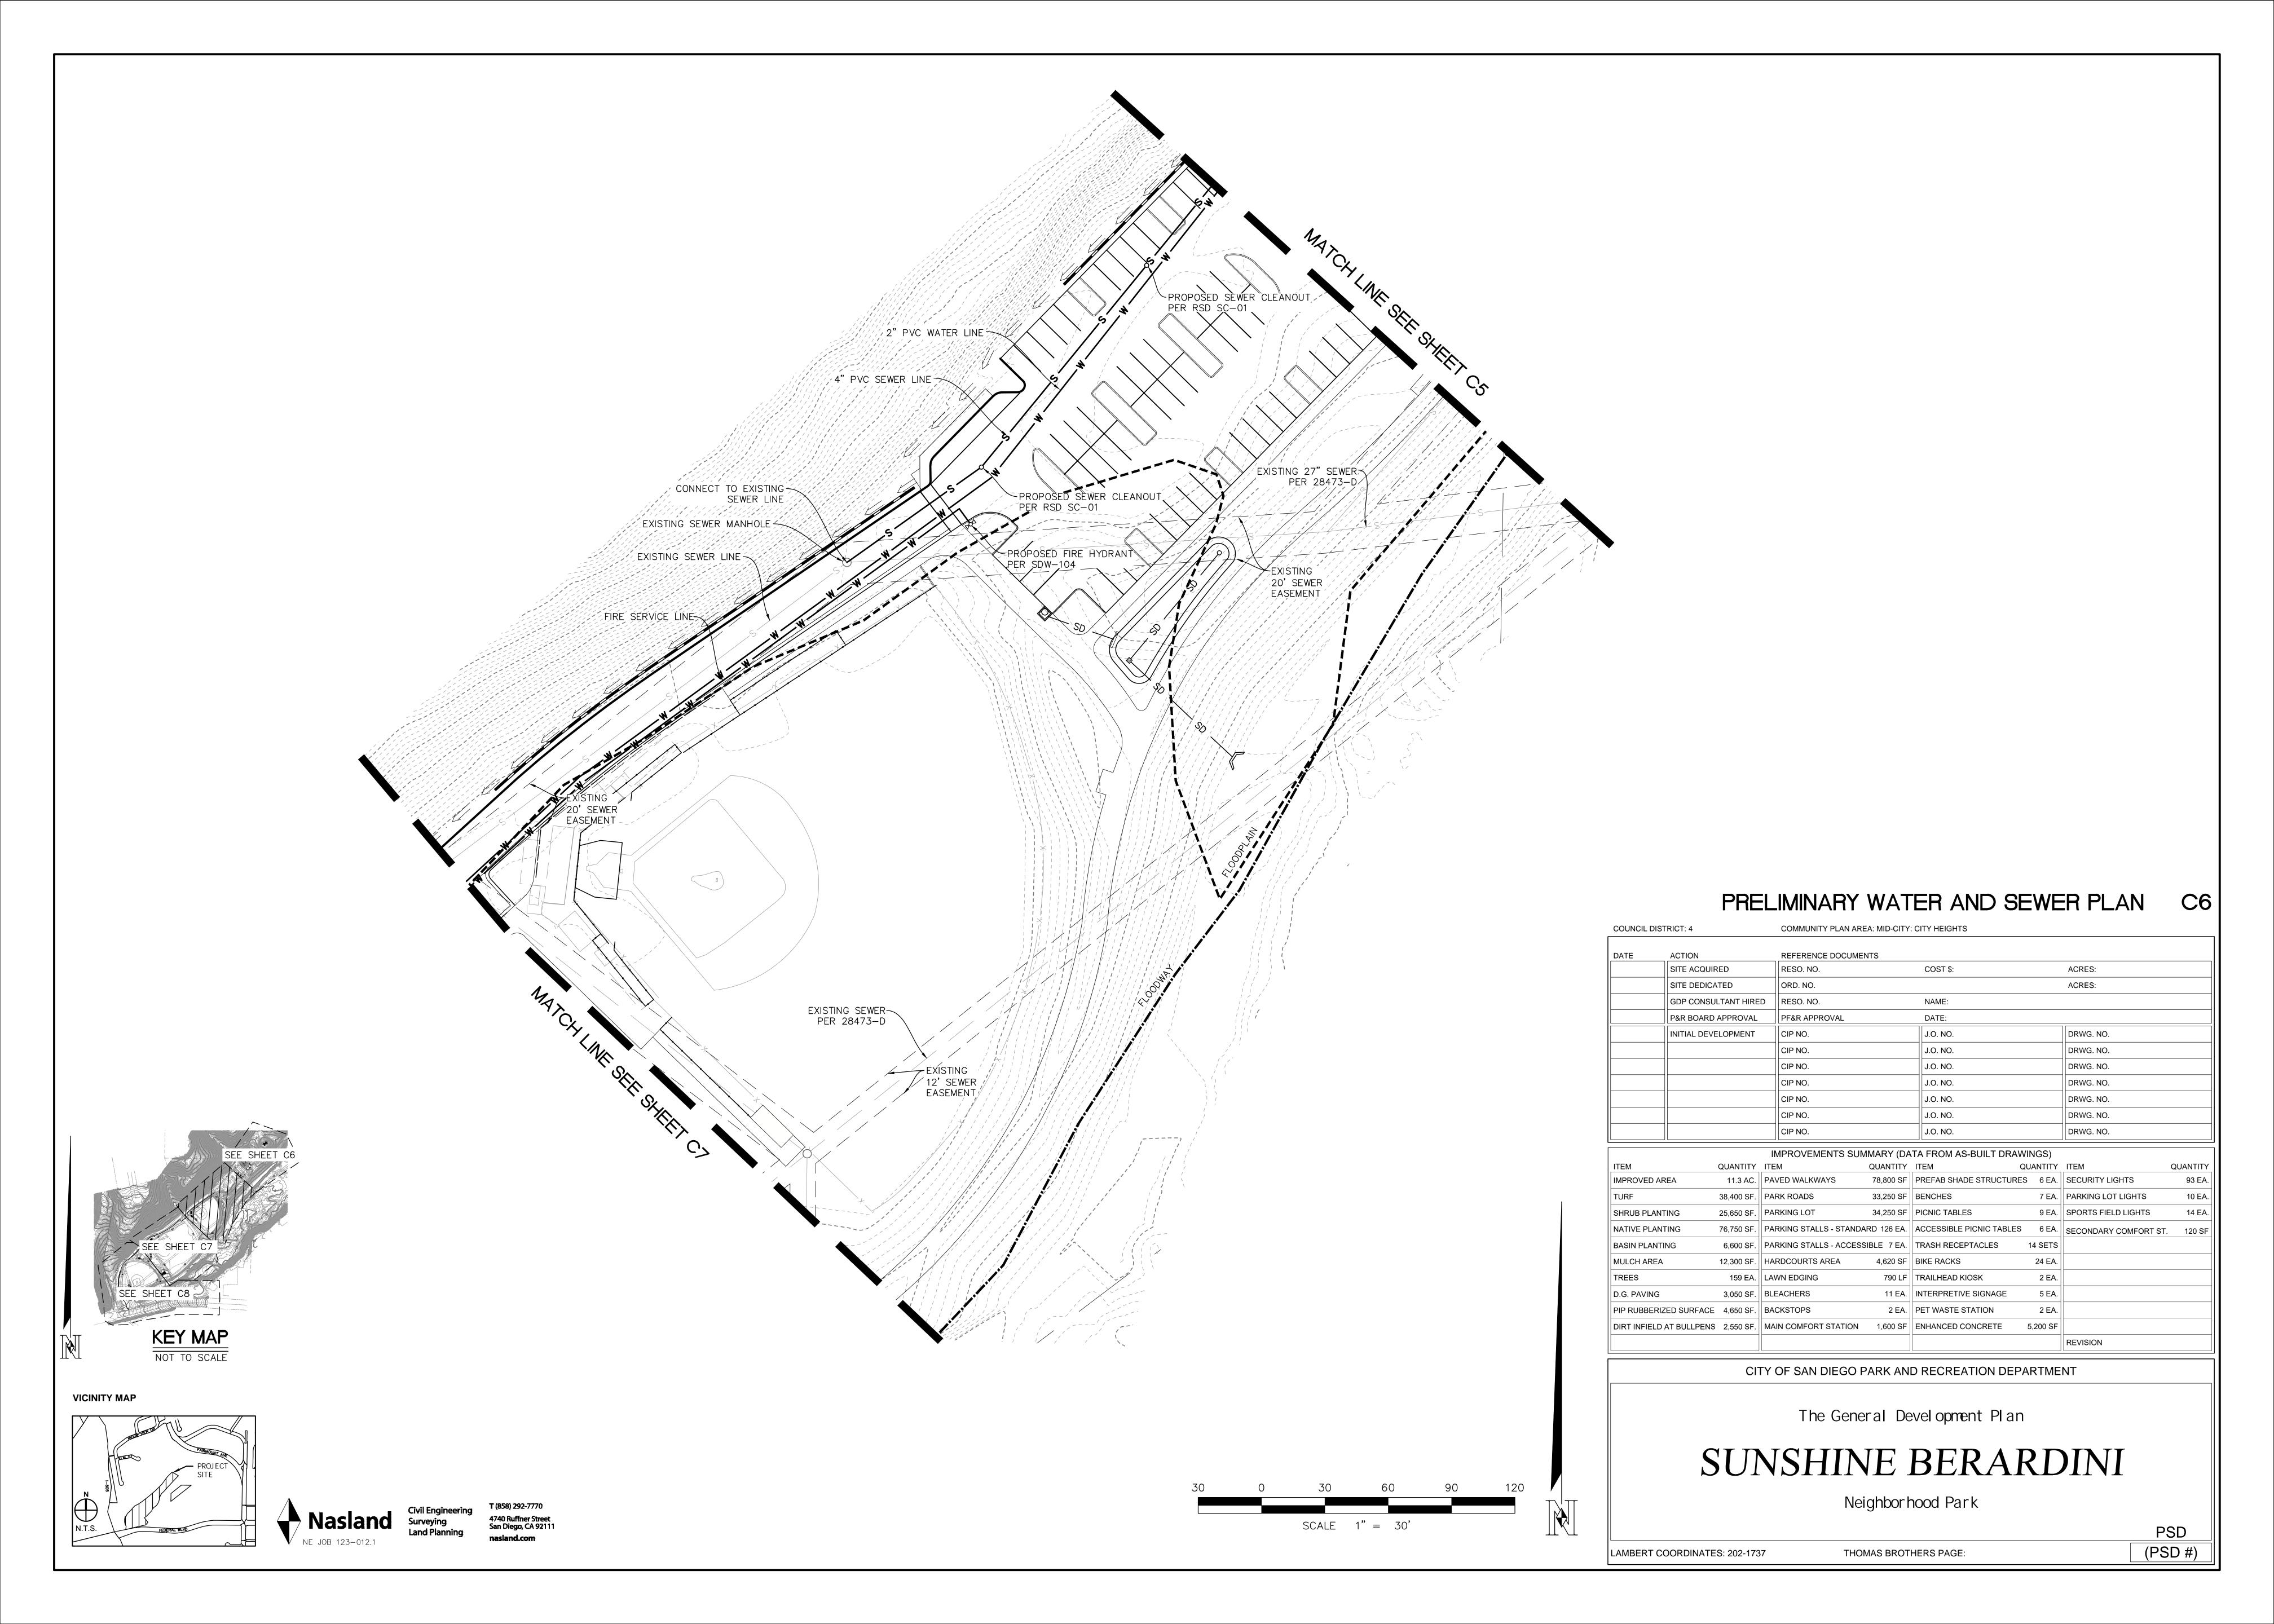


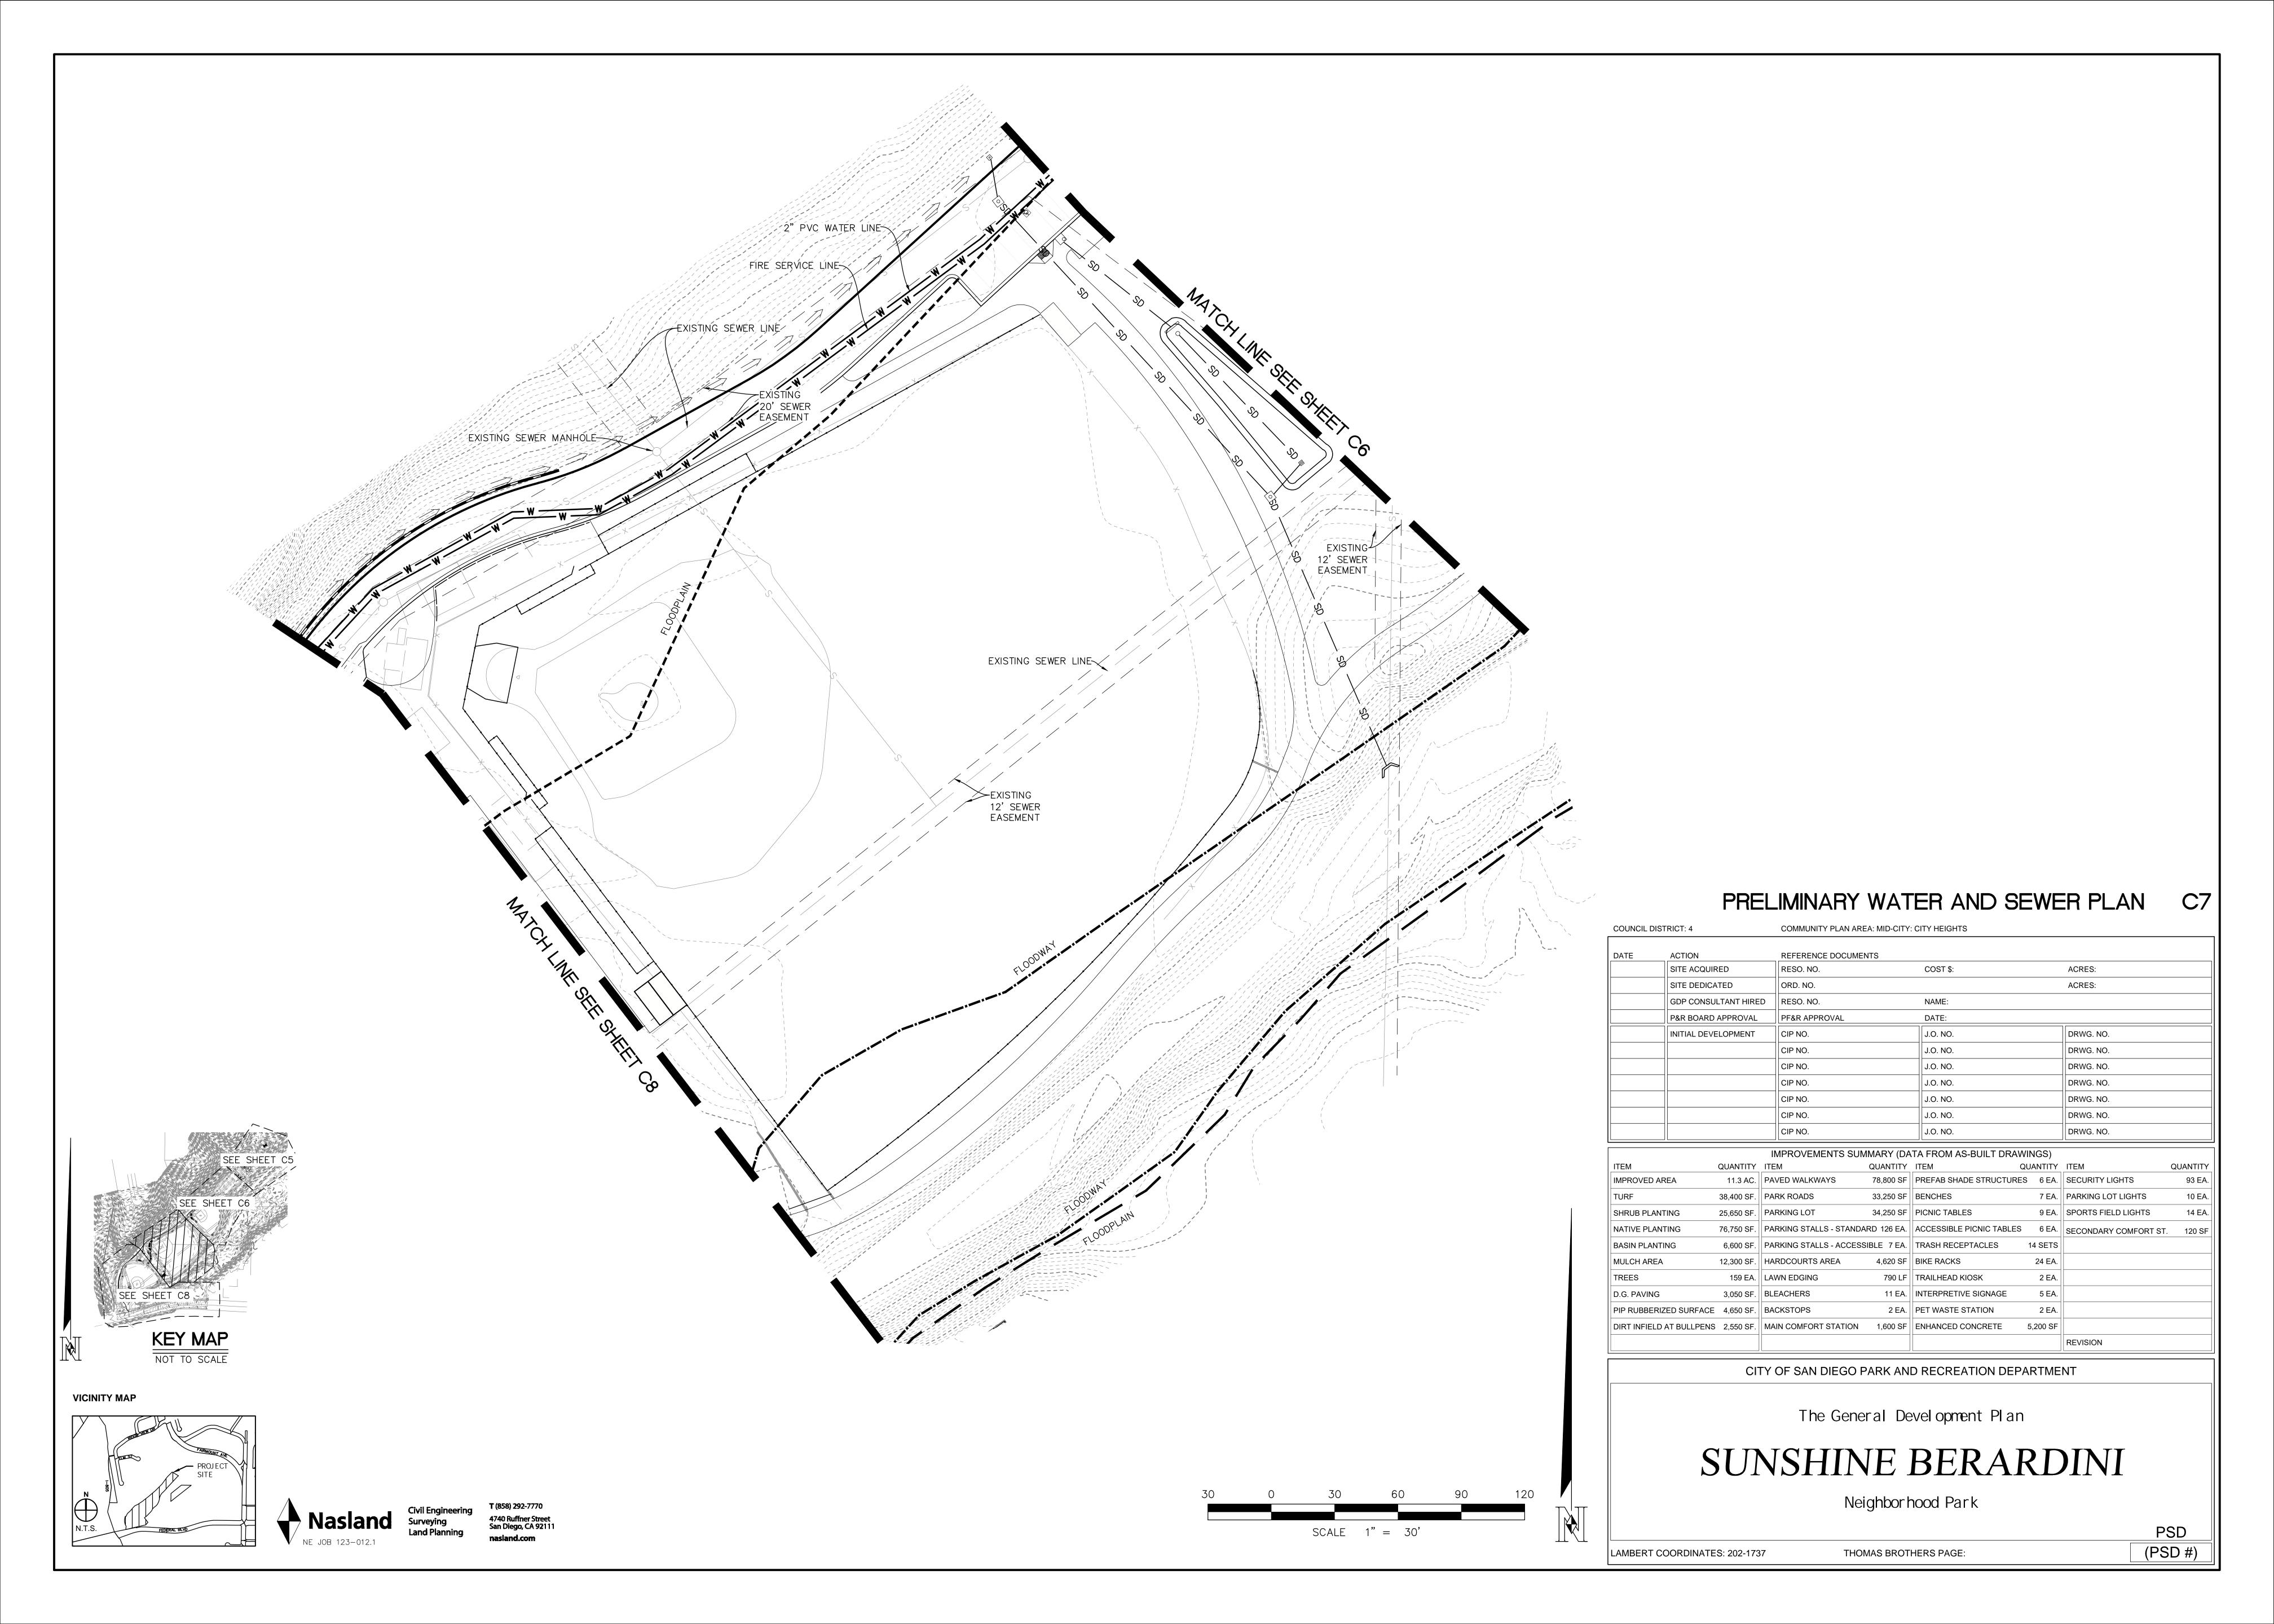

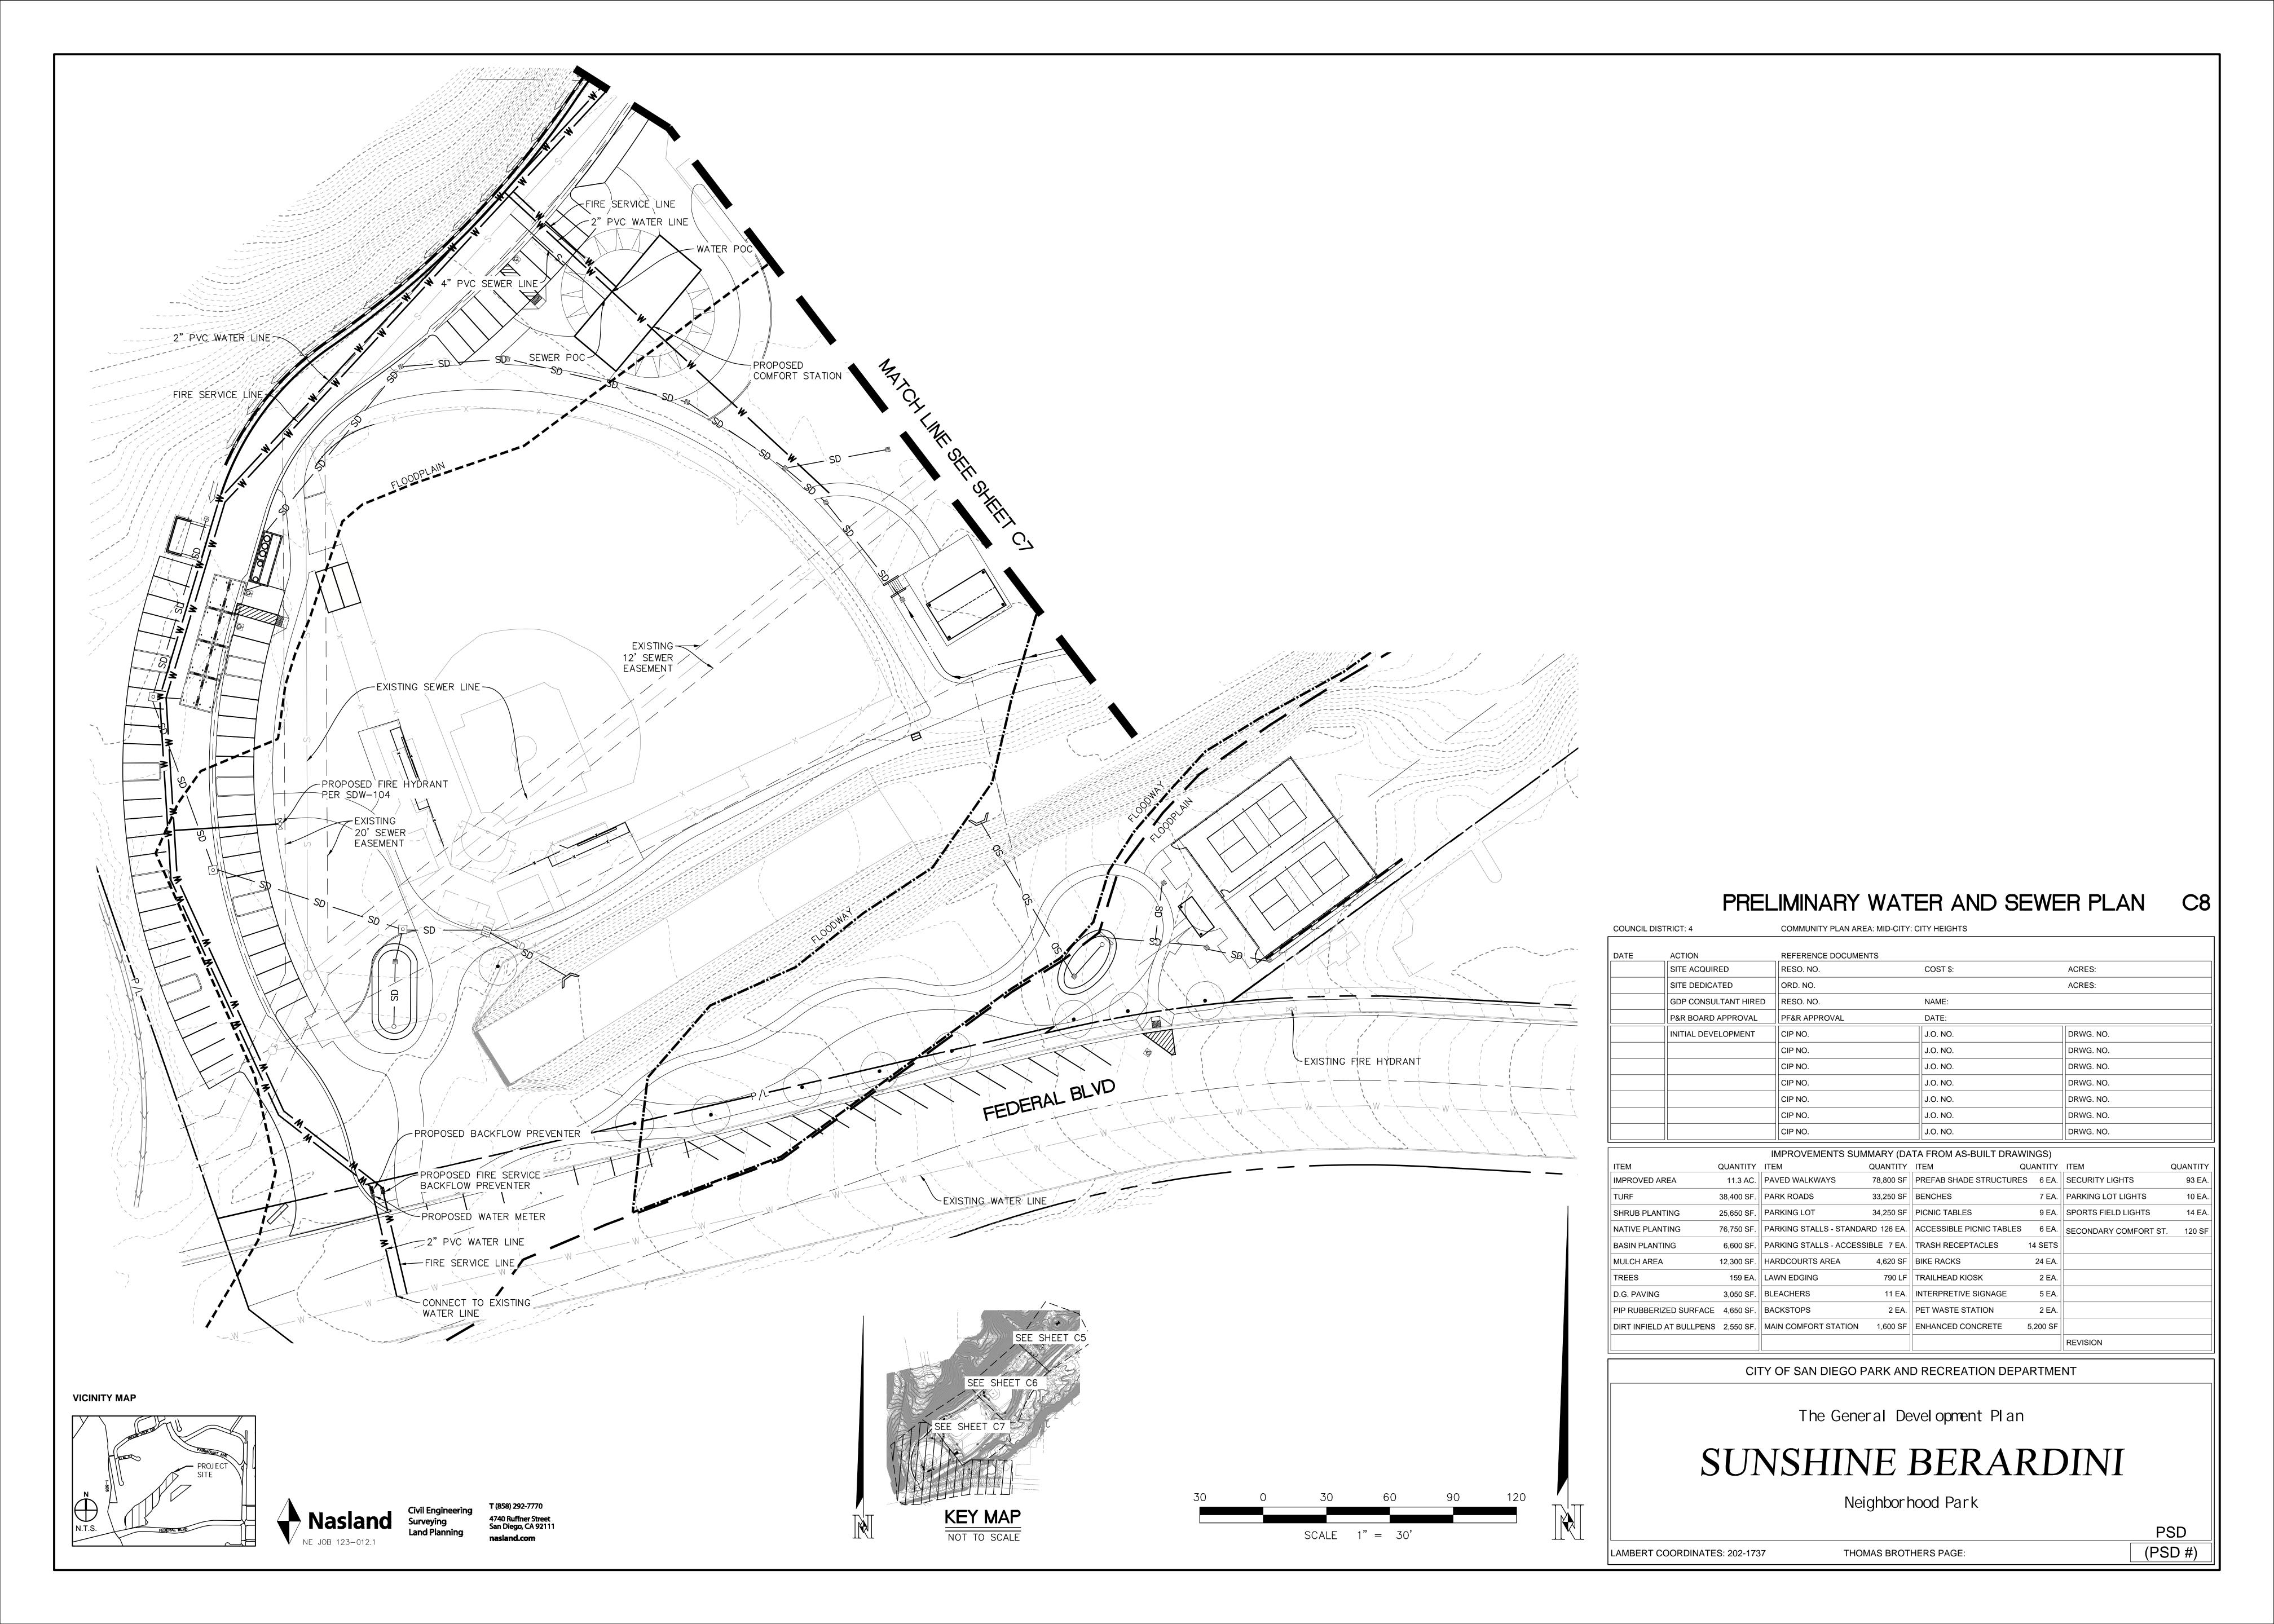

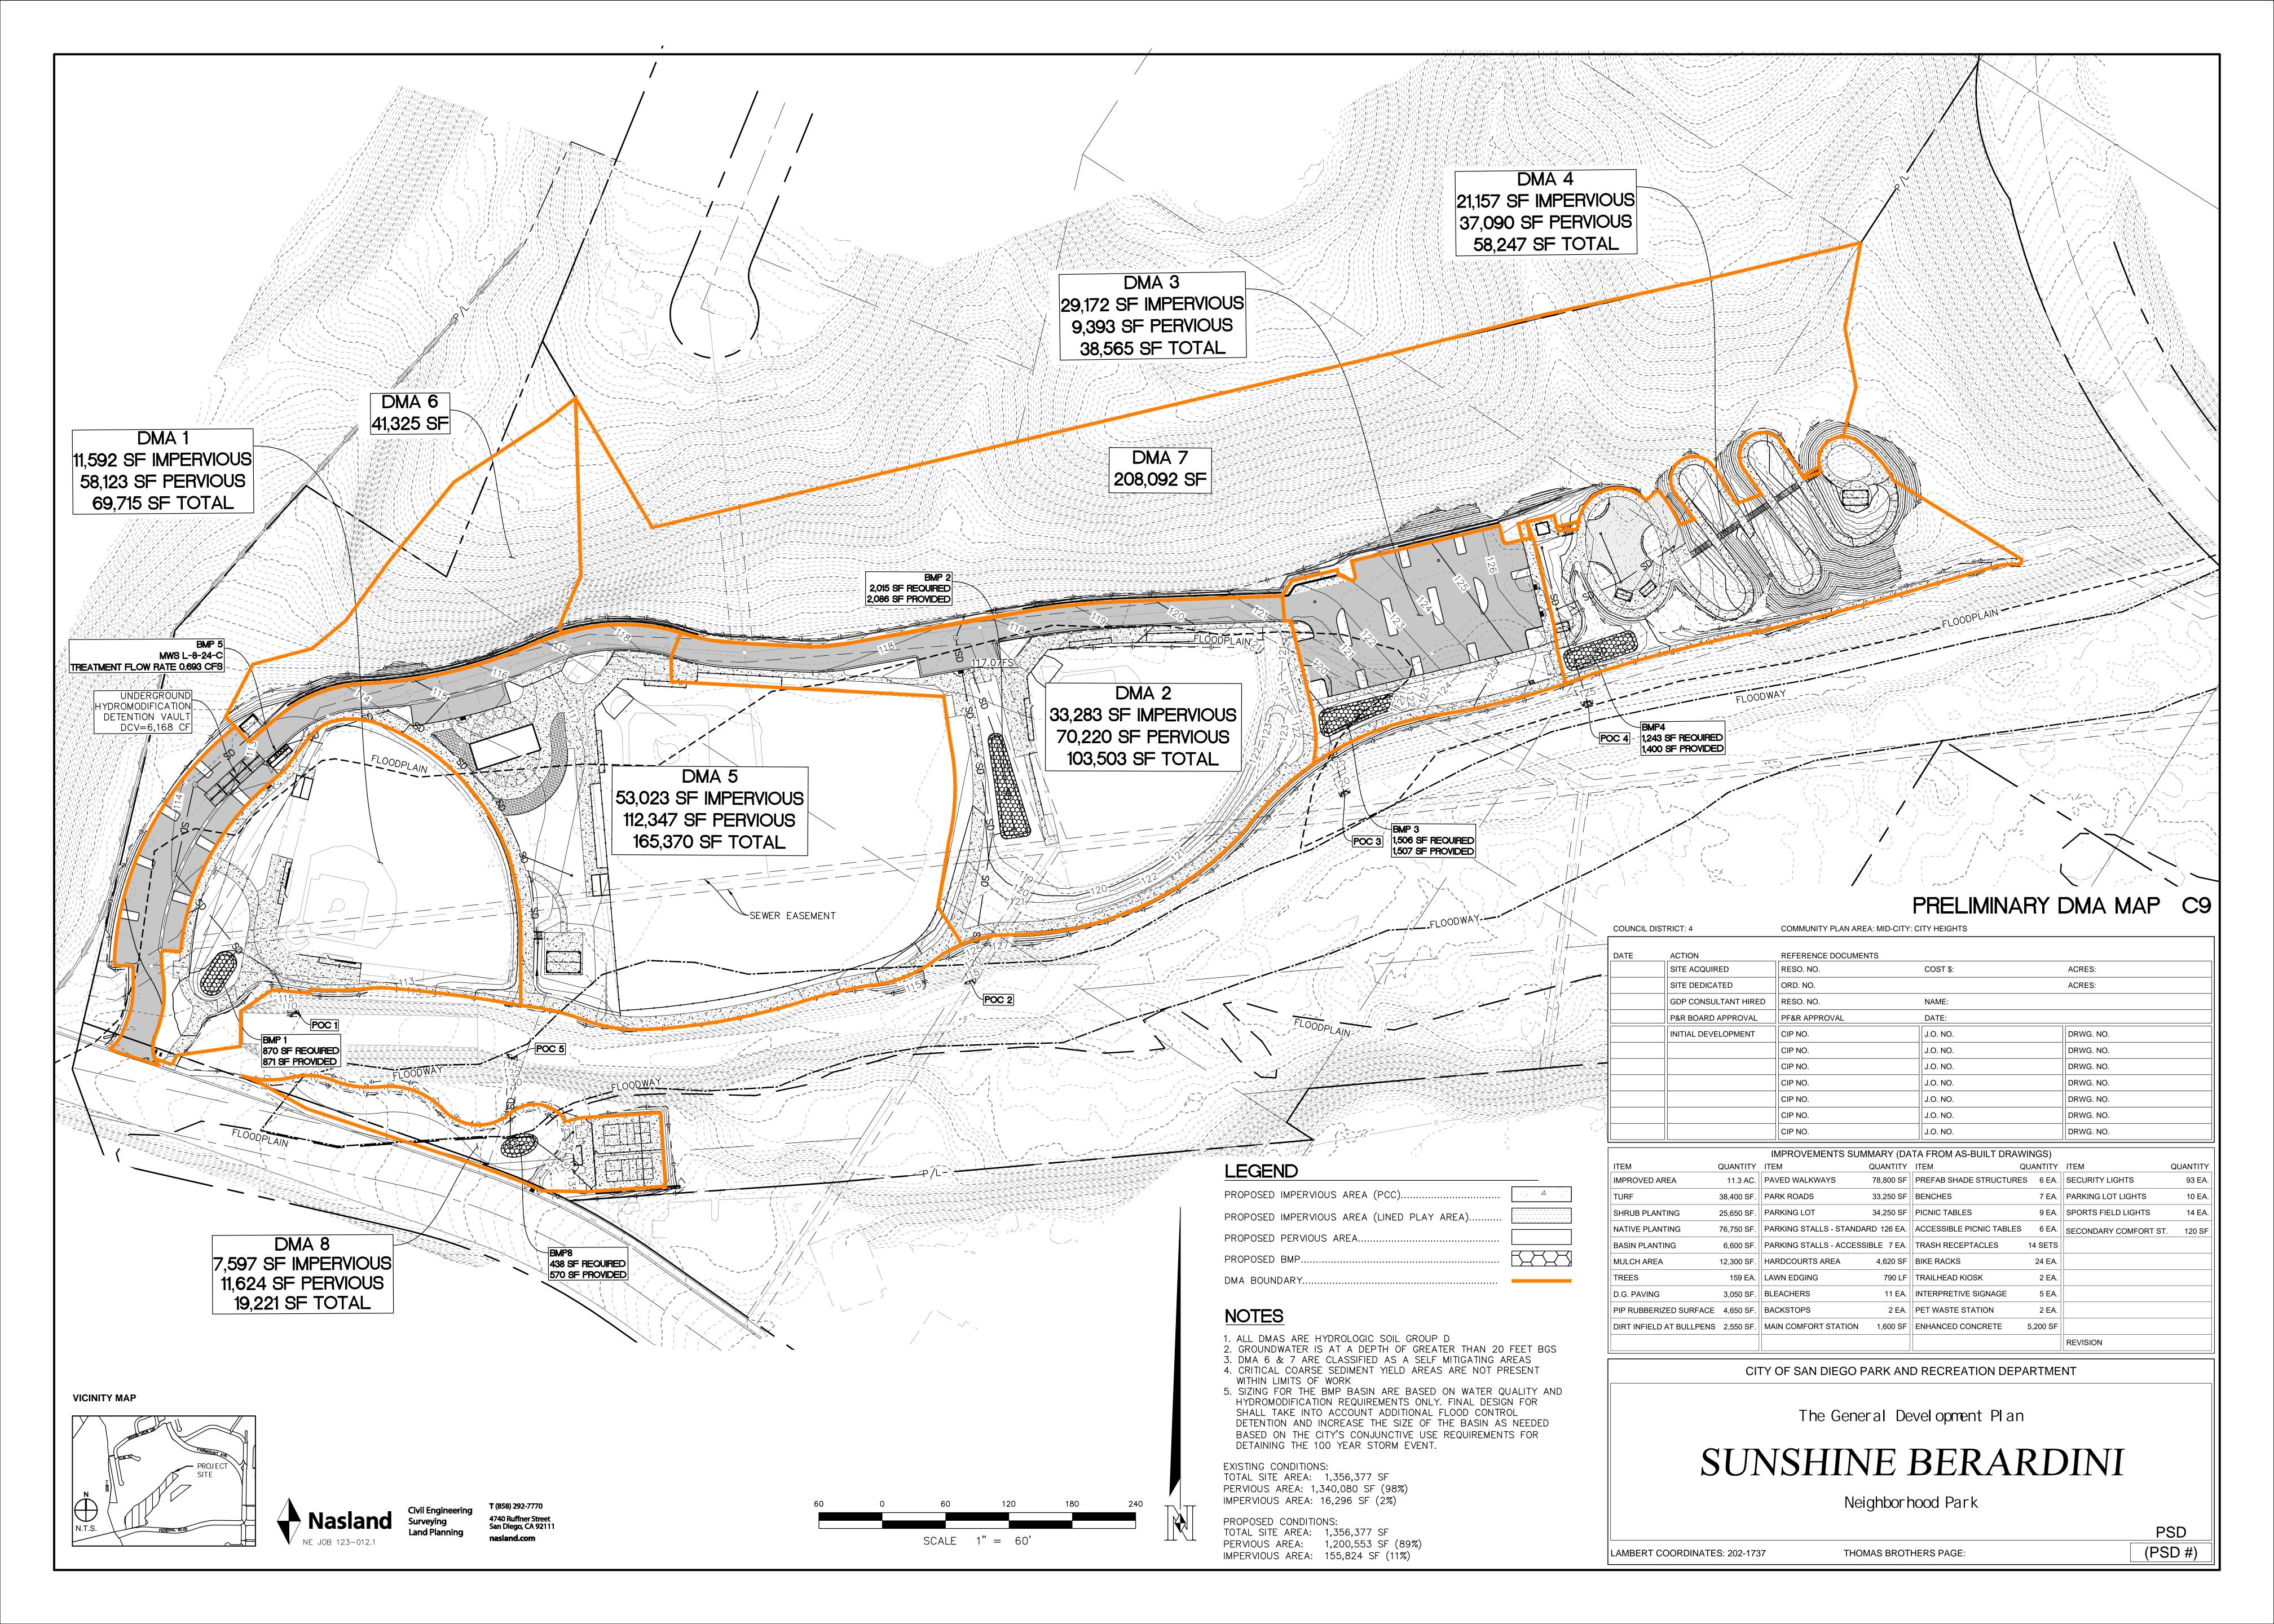


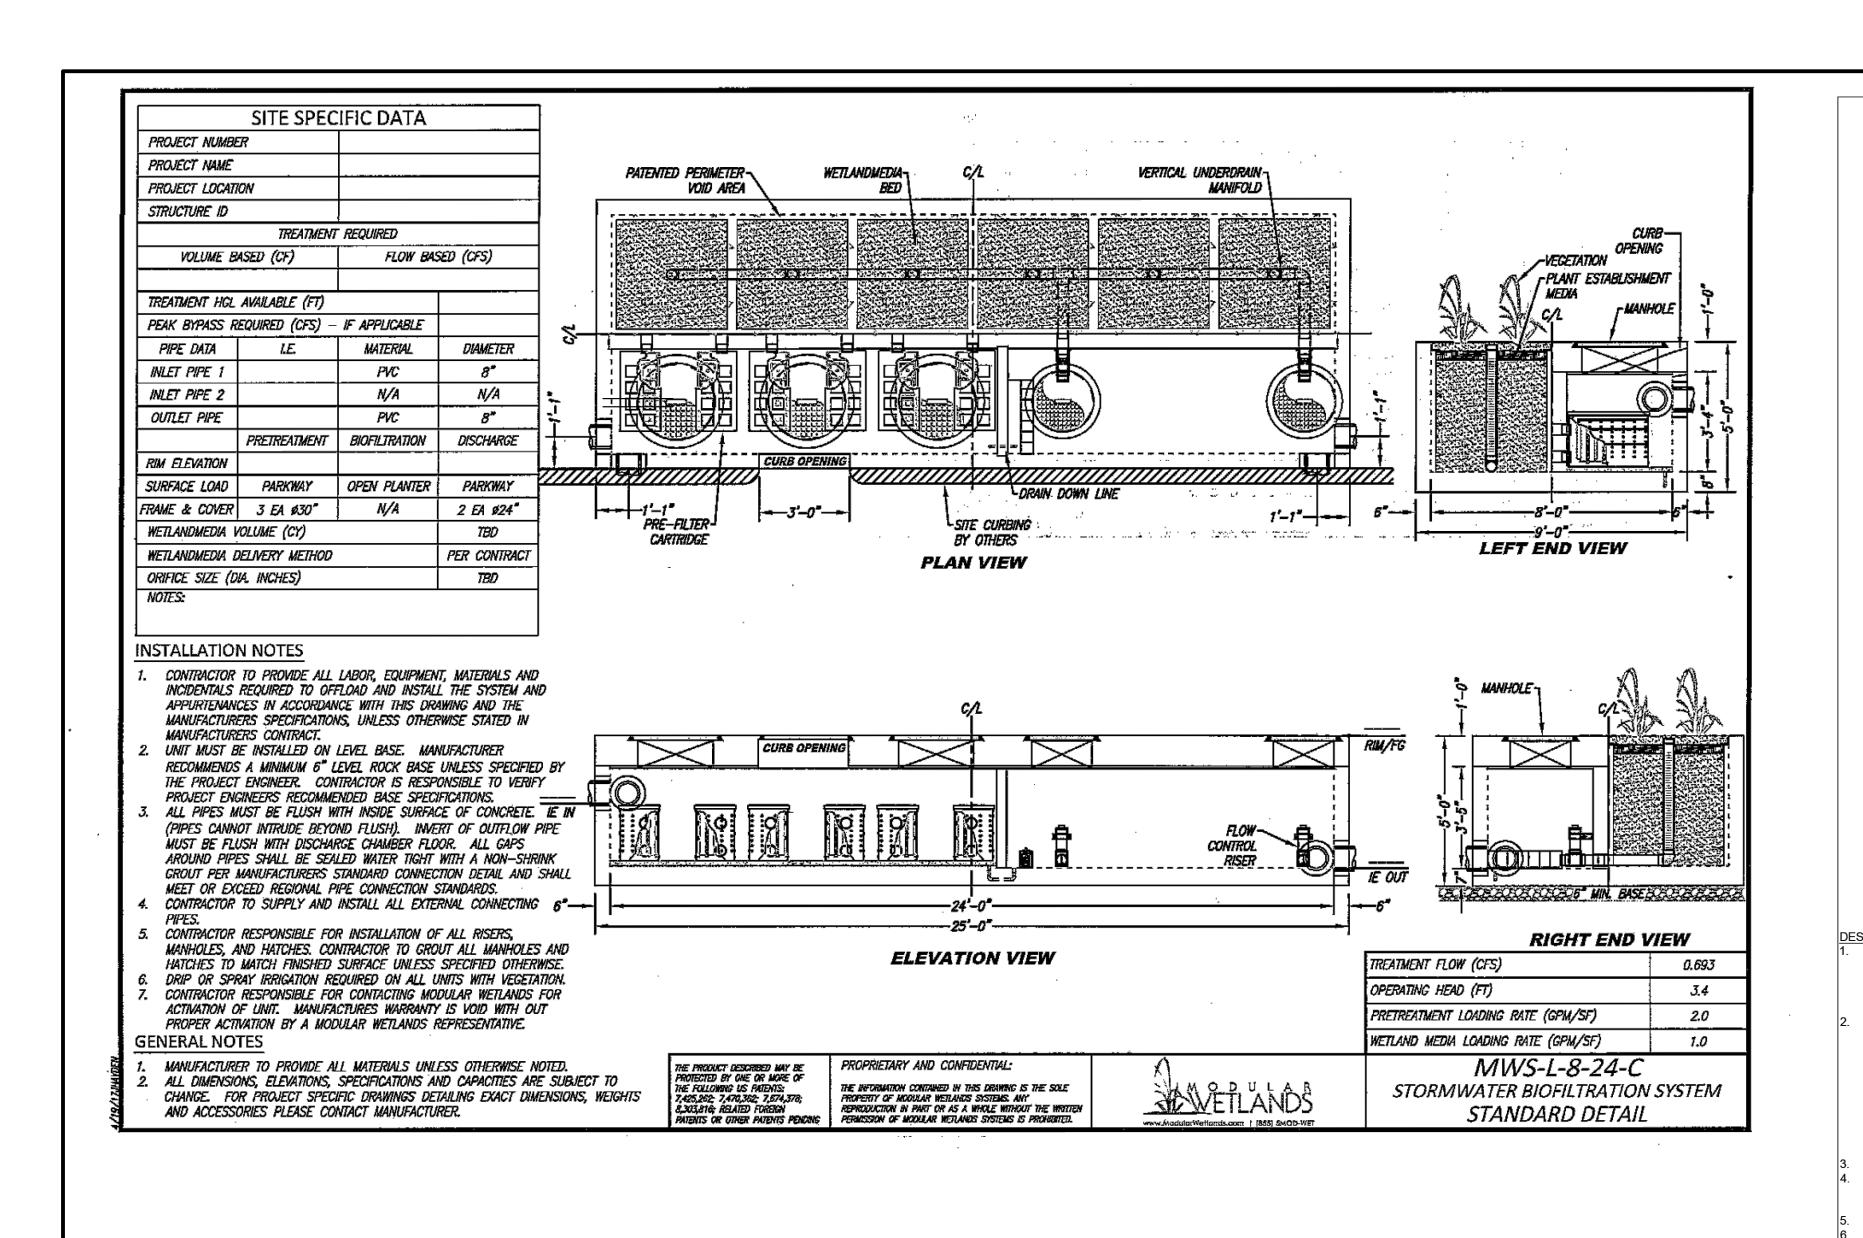


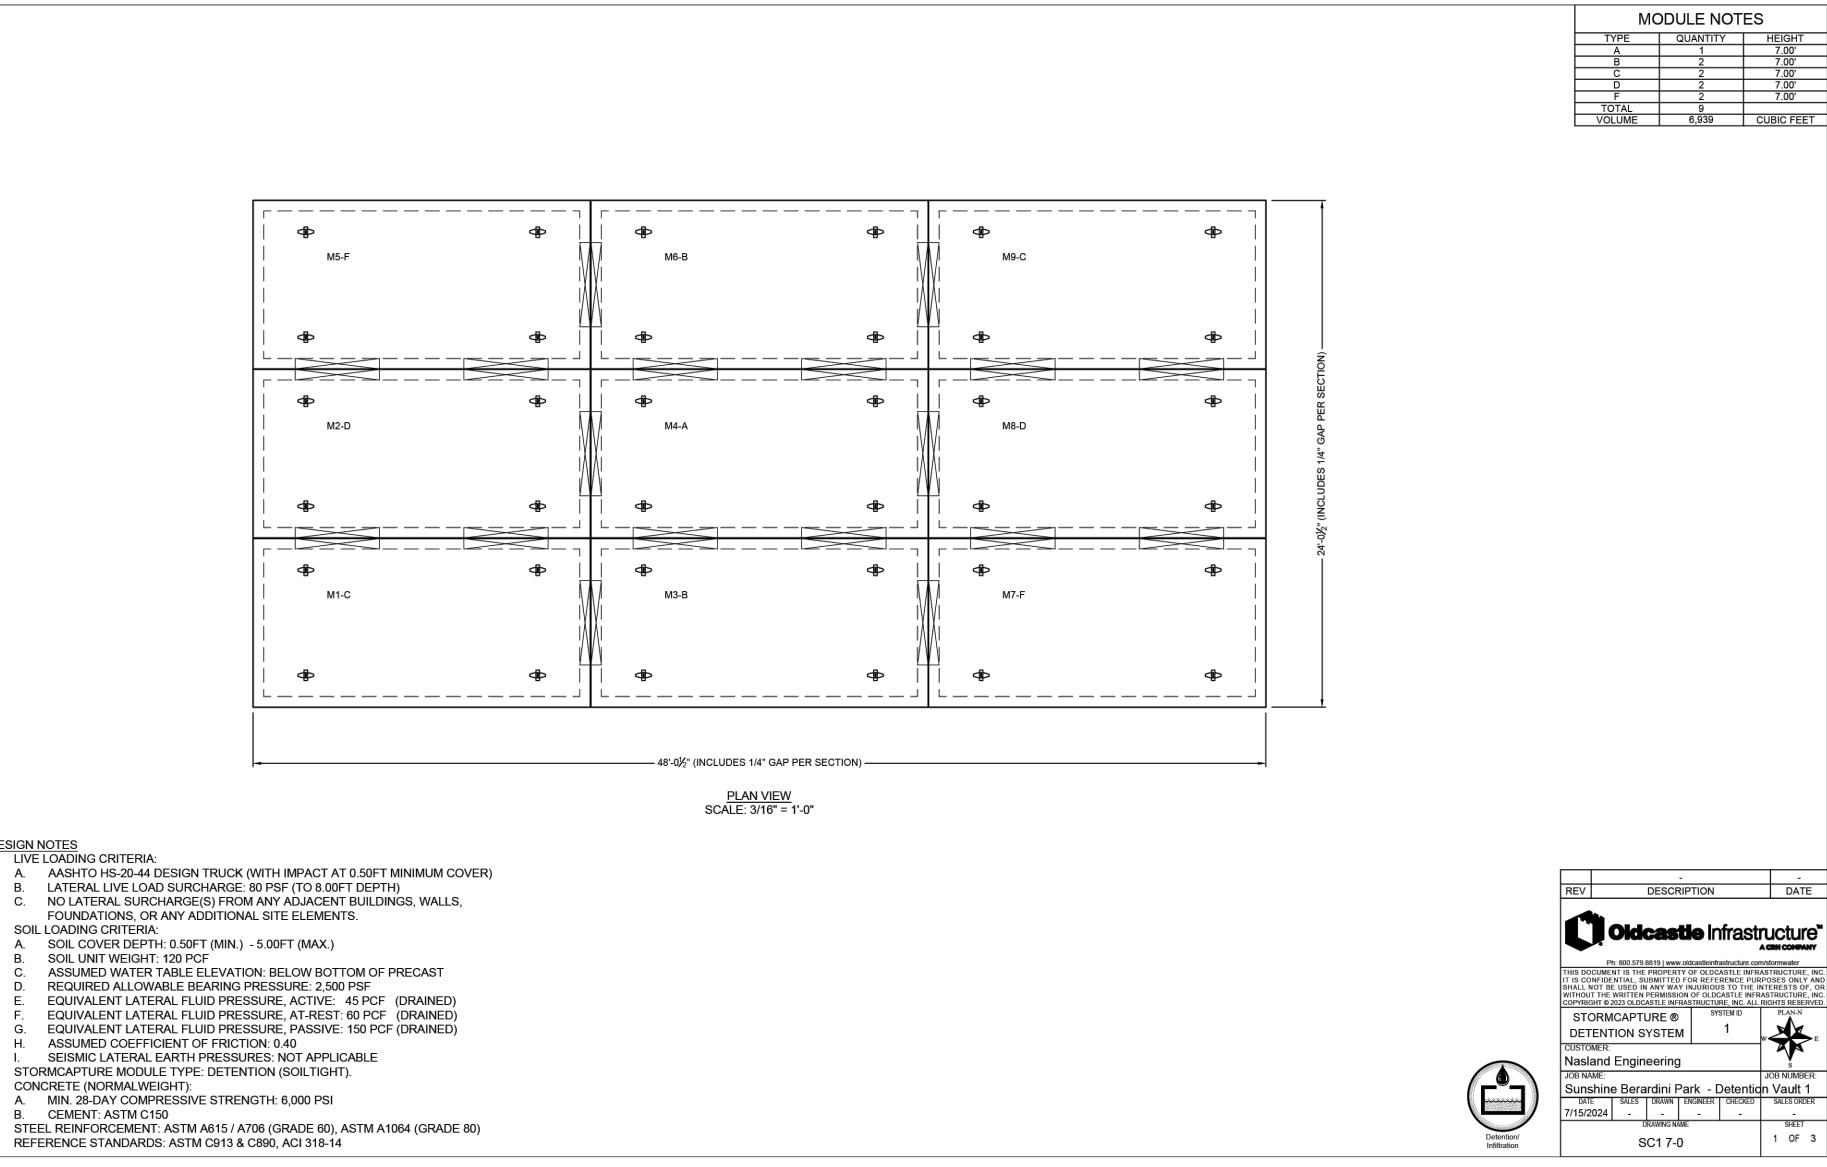

SITE DESIGN BMP CHECKLIST FOR STANDARD PRO	DJECTS	FC	PRM I-5A
ALL DEVELOPMENT PROJECTS MUST IMPLEMENT SITE DESIGN BMP'S. REFER TO CHAPTER 4 AND BMP DESIGN MANUAL FOR INFORMATION TO IMPLEMENT BMPS SHOWN IN THIS CHECKLIST NOTE: ALL SELECTED BMPS MUST BE SHOWN ON THE CONSTRUCTION PLANS	ND APPENDIX E OF TH	IE	
SITE DESIGN REQUIREMENT	Α	APPLIED?	
4.3.1 MAINTAIN NATURAL DRAINAGE PATHWAYS AND HYDROLOGIC FEATURES	□ YES I	□ NO I	⊠ N/A
4.3.2 CONSERVE NATURAL AREAS, SOILS, AND VEGETATION	⊠ YES	□ NO I	□ N/A
4.3.3 MINIMIZE IMPERVIOUS AREA		\square NO \square	□ N/A
4.3.4 MINIMIZE SOIL COMPACTION	☐ YES	\square NO \square	⊠ N/A
4.3.5 IMPERVIOUS AREA DISPERSION		\square NO \square	□ N/A
4.3.6 RUNOFF COLLECTION	☐ YES □	\square NO \square	⊠ N/A
4.3.7 LANDSCAPING WITH NATIVE OR DROUGHT TOLERANT SPECIES	□ YES	\square NO \square	⊠ N/A
4.3.8 HARVESTING AND USING PRECIPITATION	□ YES	\square NO \square	⊠ N/A
DISCUSSION / JUSTIFICATION FOR ALL "NO" ANSWERS SHOWN ABOVE:			

O&M RESPONSIBLE PARTY DESIG	NEE: PROPERTY C	WNER / HOA / (CITY / OTHER:				
BMP DESCRIPTION	INSPECTION FREQUENCY	MAINTENANCE FREQUENCY	MAINTENANCE METHOD	QUANTITY	INCLUD O&M MA		SHEET NUMBER(S)
SOURCE CONTROL ELEMENTS						NO	
DESCRIPTION: 4.3.1	QUARTERLY	AS NEEDED	REMOVE TRASH AND DEBRIS	N/A			C2, C3
SOURCE CONTROL ELEMENTS						NO	
DESCRIPTION: 4.2.1	QUARTERLY	AS NEEDED	MAINTAIN IRRIGATION	LANDSCAPING			C2, C3
DESCRIPTION: 4.2.2	QUARTERLY	AS NEEDED	RE-STENCIL AS NEEDED	11			C2, C3
DESCRIPTION: 4.2.5	WEEKLY	AS NEEDED	REMOVE TRASH AND DEBRIS	N/A			C2, C3
DESCRIPTION: 4.2.6	QUARTERLY	AS NEEDED	MAINTAIN AND REMOVE DEBRIS FROM LANDSCAPE	LANDSCAPING AND SIDEWALKS			C2, C3
POLLUTANT CONTROL BMP(S)						NO	
DESCRIPTION:	QUARTERLY	AS NEEDED	MAINTENANCE PER MANUFACTURER	1			N/A
HMP FACILITY (IF SEPARATE)						NO	
DESCRIPTION:	QUARTERLY	AS NEEDED	MAINTENANCE PER MANUFACTURER	N/A			N/A

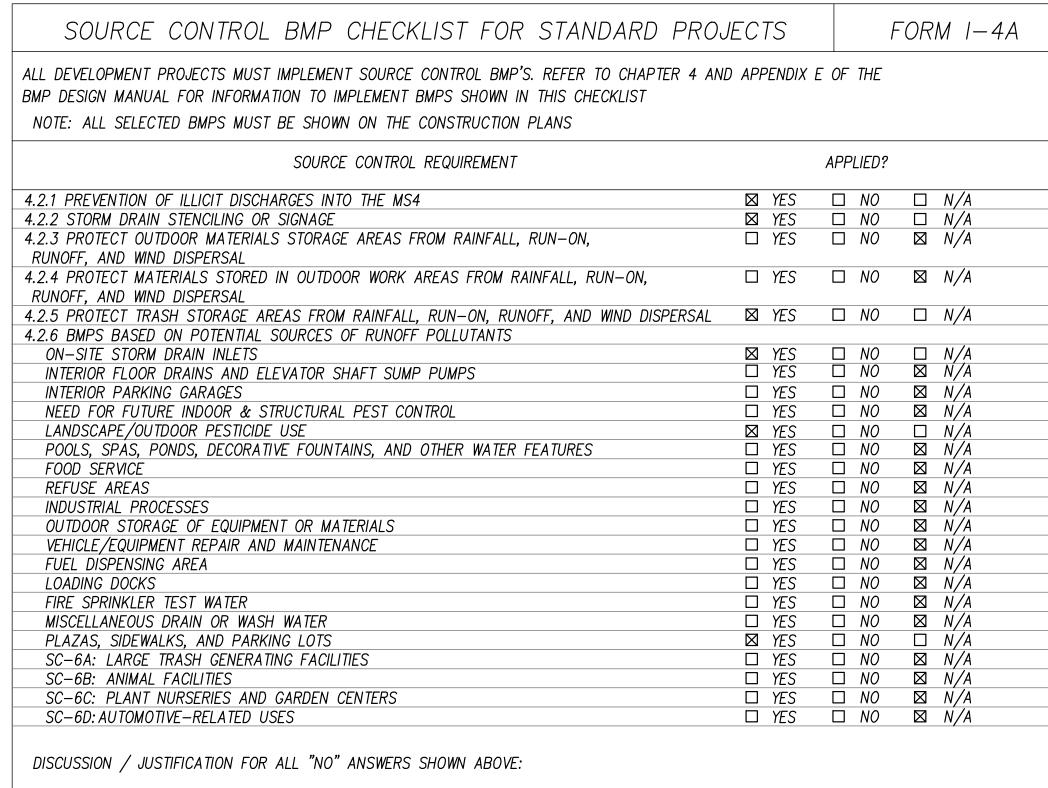

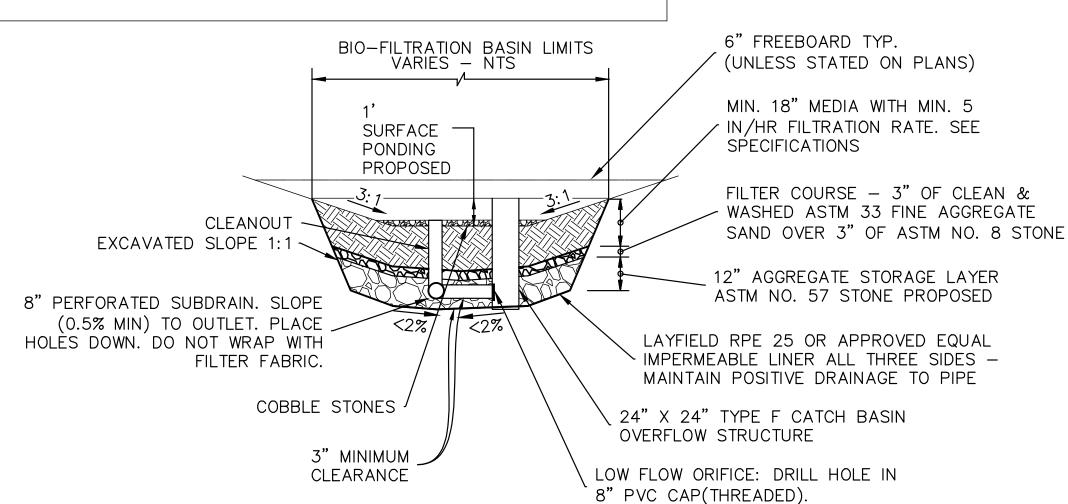

NOTE: REFER TO APPENDIX E.26 IN THE CITY OF SAN DIEGO STORM WATER STANDARDS FOR PLANT LIST FOR BIORETENTION BMPS.

BIOFILTRATION BASIN DETAIL (PVT)

PRELIMINARY DMA MAP DETAILS C10

COUNCIL DIS	STRICT: 4	COMMUNITY PLAN AF	COMMUNITY PLAN AREA: MID-CITY: CITY HEIGHTS						
DATE	ACTION	REFERENCE DOCUM	ENTS						
	SITE ACQUIRED	RESO. NO.		COST \$:		ACRES:			
	SITE DEDICATED	ORD. NO.				ACRES:			
	GDP CONSULTANT HIRE	ED RESO. NO.							
	P&R BOARD APPROVAL	PF&R APPROVAL		DATE:					
	INITIAL DEVELOPMENT	CIP NO.		J.O. NO.		DRWG. NO.			
		CIP NO.		J.O. NO.	DRWG. NO.				
		CIP NO.		J.O. NO.		DRWG. NO.			
		CIP NO.		J.O. NO.		DRWG. NO.			
		CIP NO.		J.O. NO.		DRWG. NO.			
		CIP NO.		J.O. NO.		DRWG. NO.			
		CIP NO.		J.O. NO.		DRWG. NO.			
		IMPROVEMENTS SU	IMMARY (DA	TA FROM AS-BUILT DRAWII	NGS)				
ITEM	QUANTITY	ITEM	QUANTITY		JANTITY	ITEM	QUANTITY		
IMPROVED A	REA 11.3 AC.	PAVED WALKWAYS	78,800 SF	PREFAB SHADE STRUCTURES	6 EA.	SECURITY LIGHTS	93 EA.		
TURF	38,400 SF.	PARK ROADS	33,250 SF	BENCHES	7 EA.	PARKING LOT LIGHTS	10 EA.		
SHRUB PLAN	TING 25,650 SF.	PARKING LOT	34,250 SF	PICNIC TABLES	9 EA.	SPORTS FIELD LIGHTS	14 EA.		
NATIVE PLAN	ITING 76,750 SF.	PARKING STALLS - STANE	DARD 126 EA.	ACCESSIBLE PICNIC TABLES	6 EA.	SECONDARY COMFORT ST	. 120 SF		
BASIN PLANT	TING 6,600 SF.	PARKING STALLS - ACCES	SSIBLE 7 EA.	TRASH RECEPTACLES	14 SETS				
MULCH AREA	12,300 SF.	HARDCOURTS AREA	4,620 SF	BIKE RACKS	24 EA.				
TREES	159 EA.	LAWN EDGING	790 LF	TRAILHEAD KIOSK	2 EA.				
D.G. PAVING	3,050 SF.	BLEACHERS	11 EA.	INTERPRETIVE SIGNAGE	5 EA.				
PIP RUBBERI	ZED SURFACE 4,650 SF.	BACKSTOPS	2 EA.	PET WASTE STATION	2 EA.				
DIRT INFIELD AT BULLPENS 2,550 SF.		MAIN COMFORT STATION	1,600 SF	ENHANCED CONCRETE 5	5,200 SF				
DIRT INFIELD	AT BULLPENS 2,550 SF.	WAIN COM CITY STATION	1,000 01	ENTER CONTROLLE	-,		i i		


CITY OF SAN DIEGO PARK AND RECREATION DEPARTMENT

The General Development Plan

SUNSHINE BERARDINI


Neighborhood Park

PSD (PSD #) THOMAS BROTHERS PAGE: LAMBERT COORDINATES: 202-1737

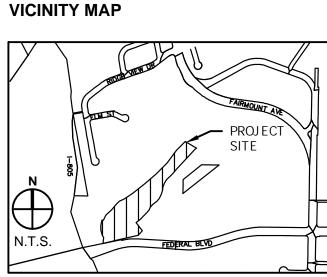

T (858) 292-7770

NOT TO SCALE

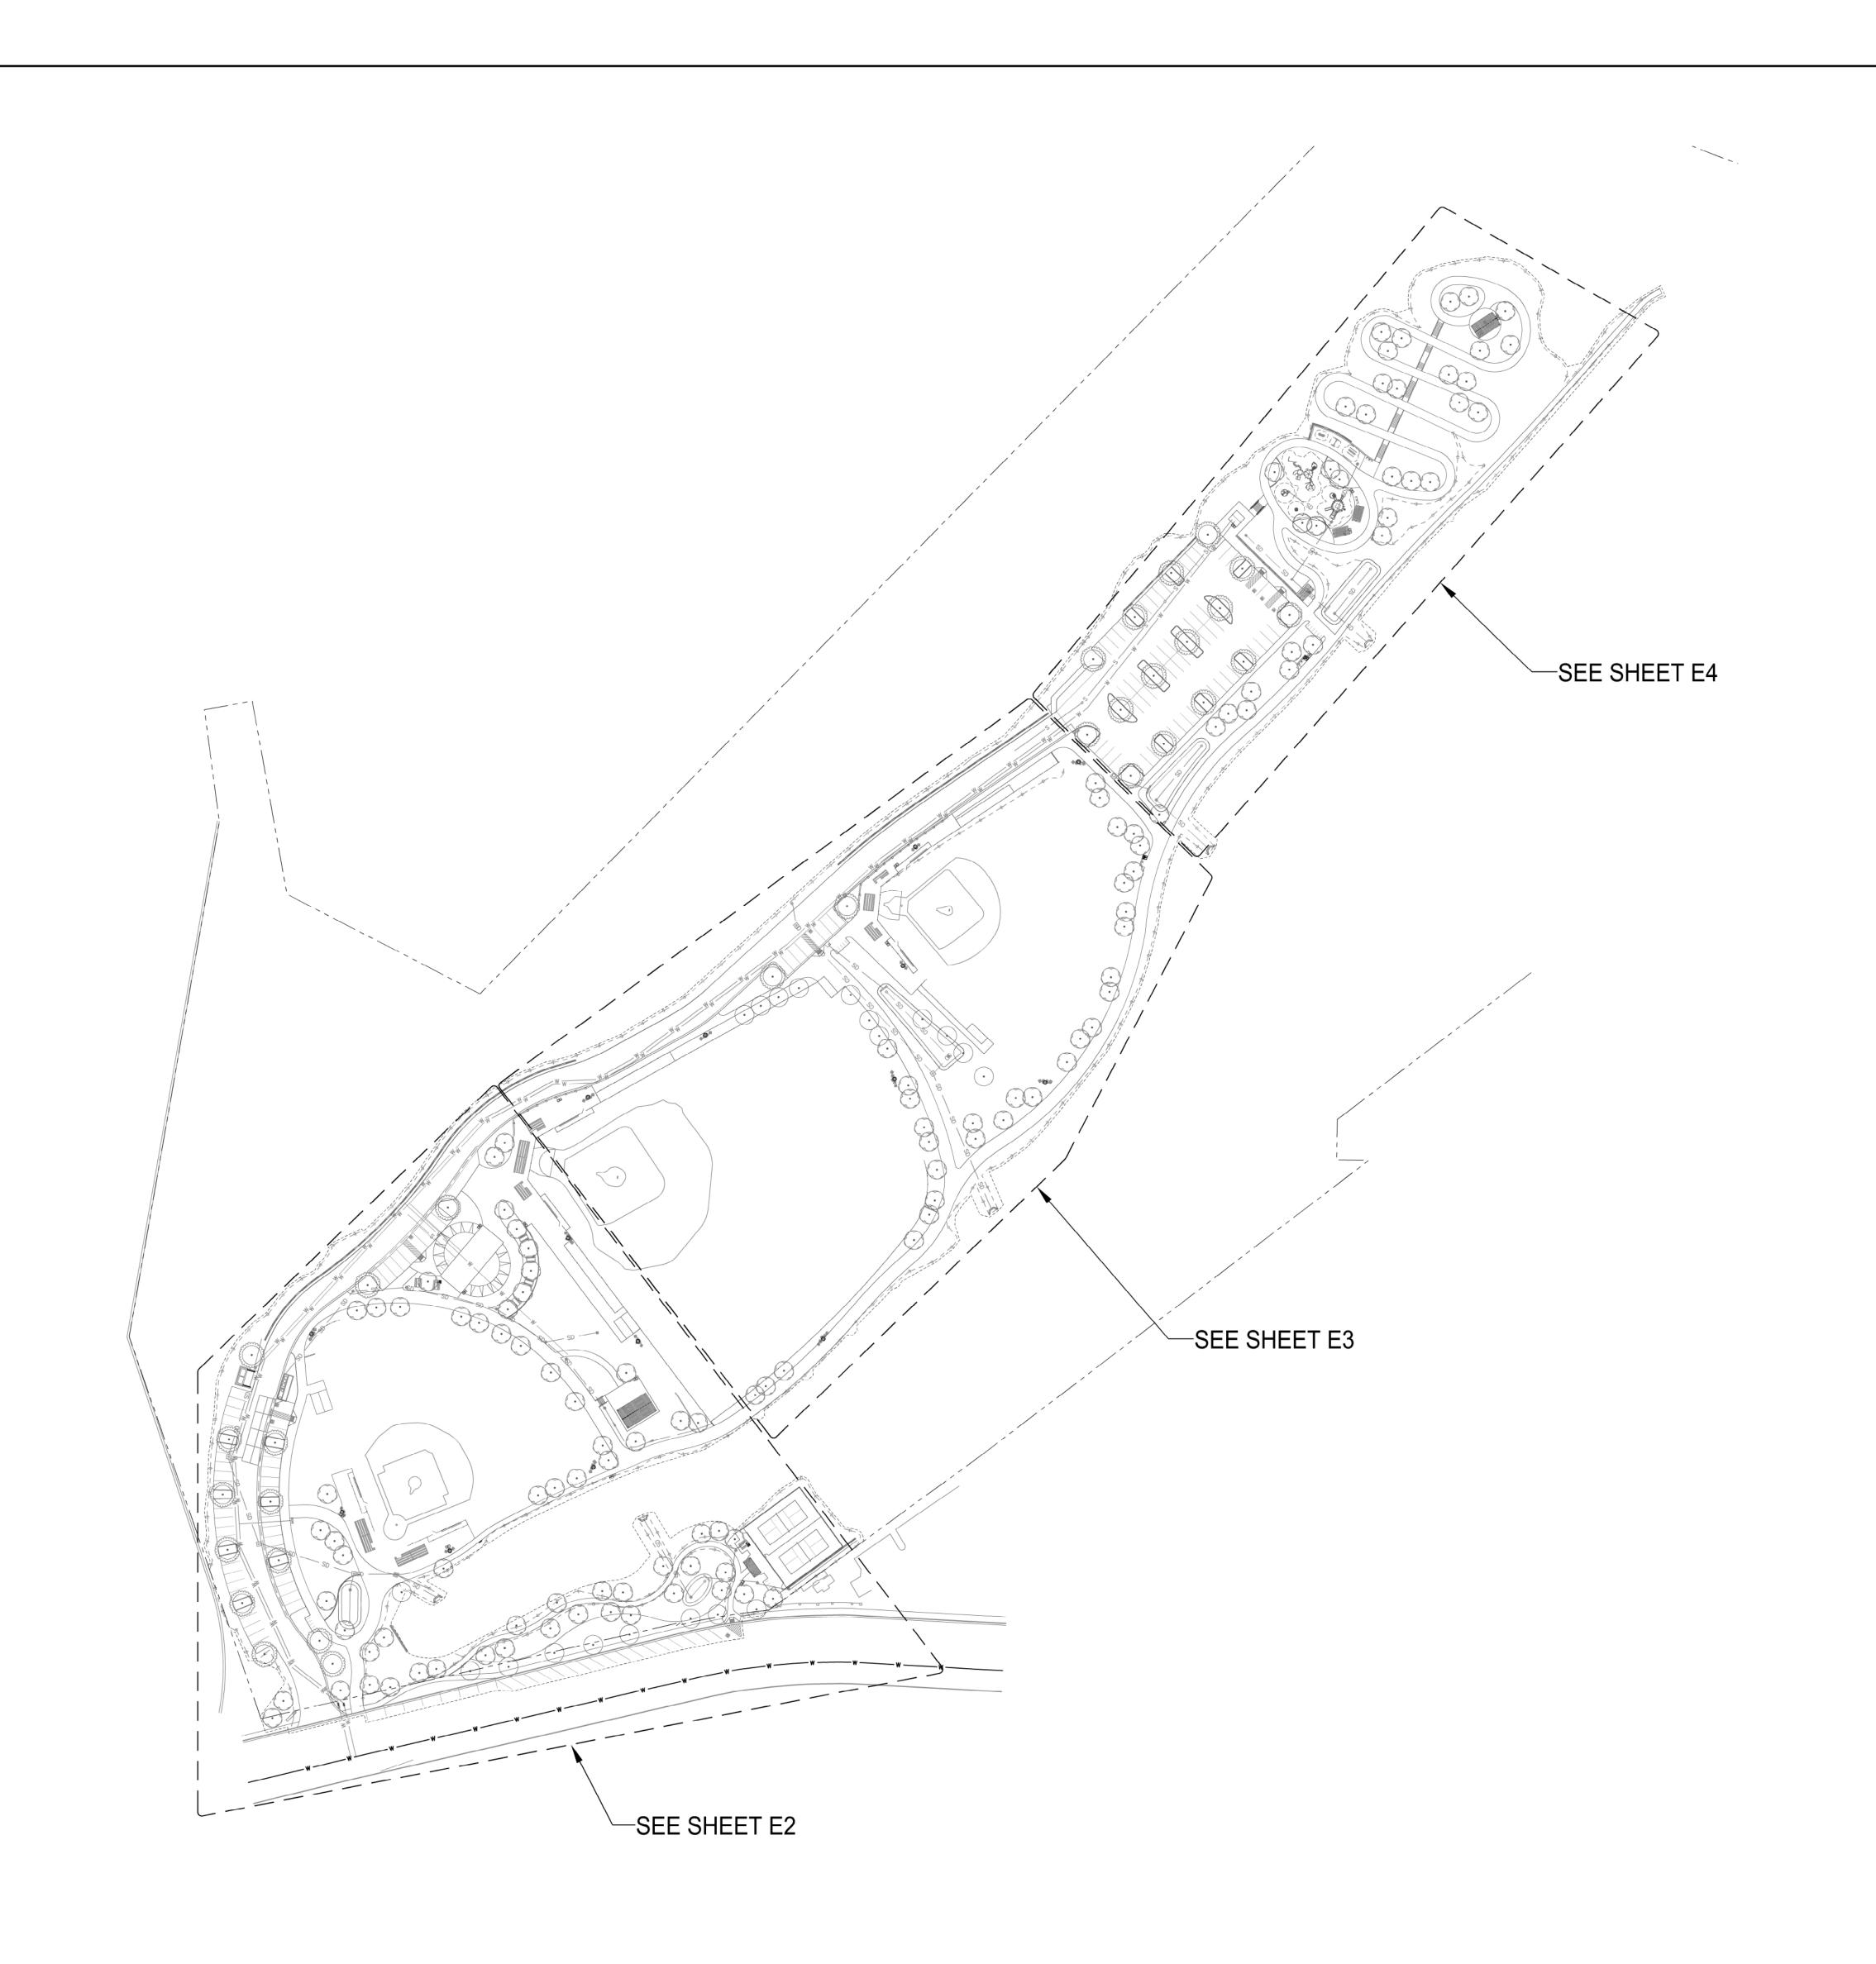

	LIGHTING FIXTURE SCHEDULE										
TYPE	SYMBOL	WATT	VOLT	#	LAMP TYPE	DESCRIPTION	BALL #	AST/DRIVER	MANUFACTURER AND CATALOG NUMBER	MOUNTING	
S1	Image: control of the	70	240	1	9900 LUMEN LED 3000K	SINGLE POLE-MOUNTED LED AREA LIGHT ON 20'-0" ROUND CONCRETE POLE WITH INTEGRAL DIMMING AND OCCUPANCY SENSOR, MIDGET FERRULE FUSING AT THE POLE BASE, G.E. WIRELESS NODE, TYPE III DISTRIBUTION, B2-U0-G2 (PARKING LOTS)	1	0-10V DIMMING	G.E. EVOLVE EACL-01-3-D3-AW-7-30-N-A-D1-DKBZ-H4-F POLE: AMERON 7B215 OR EQUAL	20'-0" CONCRETE POLE WITH FOOTING BELOW GRADE	
S2	Ŗ	140	240	1	9900 LUMEN LED 3000K	DUAL POLE-MOUNTED LED AREA LIGHT ON 20'-0" ROUND CONCRETE POLE WITH INTEGRAL DIMMING AND OCCUPANCY SENSOR, MIDGET FERRULE FUSING AT THE POLE BASE, G.E. WIRELESS NODE, TYPE III DISTRIBUTION, B2-U0-G2 (PARKING LOTS)	1	DIMMING	G.E. EVOLVE EACL-01-3-D3-AW-7-30-N-A-D1-DKBZ-H4-F POLE: AMERON 7B215 OR EQUAL	20'-0" CONCRETE POLE WITH FOOTING BELOW GRADE	
S3	a	80	UNIV		7780 LUMEN LED 4000K	POST TOP LED LIGHT FIXTURE, TENON MOUNTED ON 12'-5" CONCRETE TAPERED POLE, TYPE II DISTRIBUTION, BLACK MATTE TEXTURED FINISH. PROVIDE WITH BACK-LIGHT CONTROL, OCC SENSOR FOR SQUARE POLE, G.E. LIGHT NODE CONNECTED TO A 7-PIN RECEPTACLE PER CITY STREET DIVISION REQUIREMENTS.		0-10V DIMMING	CURRENT LIGHTING BEACON SLIDE SERIES #SLD-36L-80-4K-T2-UNV-PEC- CTS-BLT POLE: AMERON WEQ3.8, WITH FLAT TOP AND 3" DIA TENON. OR APPROVED EQUAL	12'-5" H, CONCRETE WOOD- GRAINED TAPERED POLE	
S4	•	44	UNIV		2585 LUMEN LED 4000K	IN-GRADE SIGN LIGHTER, WITH WIDE FLOOD BEAM DISTRIBUTION, SEALED IP68 LED LIGHT ENGINE, REBAR CAGE ANCHOR		FIXED OUTPUT	KIM LIGHTING LTV81-RG-WW-36L-4K-UV- SR-RCA81 OR APPROVED EQUAL	IN-GRADE	

OVERALL ELECTRICAL SITE PLAN

COUNCIL L	DISTRICT: 4	COMMUNITY PLAN AREA: MID-C	IIT. CITT HEIGHTS				
DATE	ACTION	REFERENCE DOCUMENTS					
	SITE ACQUIRED	RESO. NO.	COST \$:	ACRES:			
	SITE DEDICATED	ORD. NO.		ACRES:			
	GDP CONSULTANT HIRED	RESO. NO.	NAME:				
	P&R BOARD APPROVAL	PF&R APPROVAL	DATE:				
	INITIAL DEVELOPMENT	CIP NO.	J.O. NO.	DRWG. NO.			
		CIP NO.	J.O. NO.	DRWG. NO.			
		CIP NO.	J.O. NO.	DRWG. NO.			
		CIP NO.	J.O. NO.	DRWG. NO.			
		CIP NO.	J.O. NO.	DRWG. NO.			
		CIP NO.	J.O. NO.	DRWG. NO.			
		CIP NO.	J.O. NO.	DRWG. NO.			

		IMPROVEMENTS SUI	MMARY (DA	TA FROM AS-BUILT DRAW	/INGS)		
ITEM	QUANTITY	ITEM	QUANTITY	ITEM	QUANTITY	ITEM	QUANTITY
IMPROVED AREA	11.3 AC.	PAVED WALKWAYS	78,800 SF	PREFAB SHADE STRUCTURE	S 6 EA.	SECURITY LIGHTS	93 EA.
TURF	38,400 SF.	PARK ROADS	33,250 SF	BENCHES	7 EA.	PARKING LOT LIGHTS	10 EA.
SHRUB PLANTING	25,650 SF.	PARKING LOT	34,250 SF	PICNIC TABLES	9 EA.	SPORTS FIELD LIGHTS	14 EA.
NATIVE PLANTING	76,750 SF.	PARKING STALLS - STAND	ARD 126 EA.	ACCESSIBLE PICNIC TABLES	6 EA.	SECONDARY COMFORT ST.	120 SF
BASIN PLANTING	6,600 SF.	PARKING STALLS - ACCES	SIBLE 7 EA.	TRASH RECEPTACLES	14 SETS		
MULCH AREA	12,300 SF.	HARDCOURTS AREA	4,620 SF	BIKE RACKS	24 EA.		
TREES	159 EA.	LAWN EDGING	790 LF	TRAILHEAD KIOSK	2 EA.		
D.G. PAVING	3,050 SF.	BLEACHERS	11 EA.	INTERPRETIVE SIGNAGE	5 EA.		
PIP RUBBERIZED SURFACE	4,650 SF.	BACKSTOPS	2 EA.	PET WASTE STATION	2 EA.		
DIRT INFIELD AT BULLPENS	2,550 SF.	MAIN COMFORT STATION	1,600 SF	ENHANCED CONCRETE	5,200 SF		
						REVISION	

CITY OF SAN DIEGO PARK AND RECREATION DEPARTMENT

THE GENERAL DEVELOPMENT PLAN


SUNSHINE BERARDINI


NEIGHBORHOOD PARK

PSD #

LAMBERT COORDINATES: 202-1737 THOMAS BROTHERS PAGE:

(PSD #)

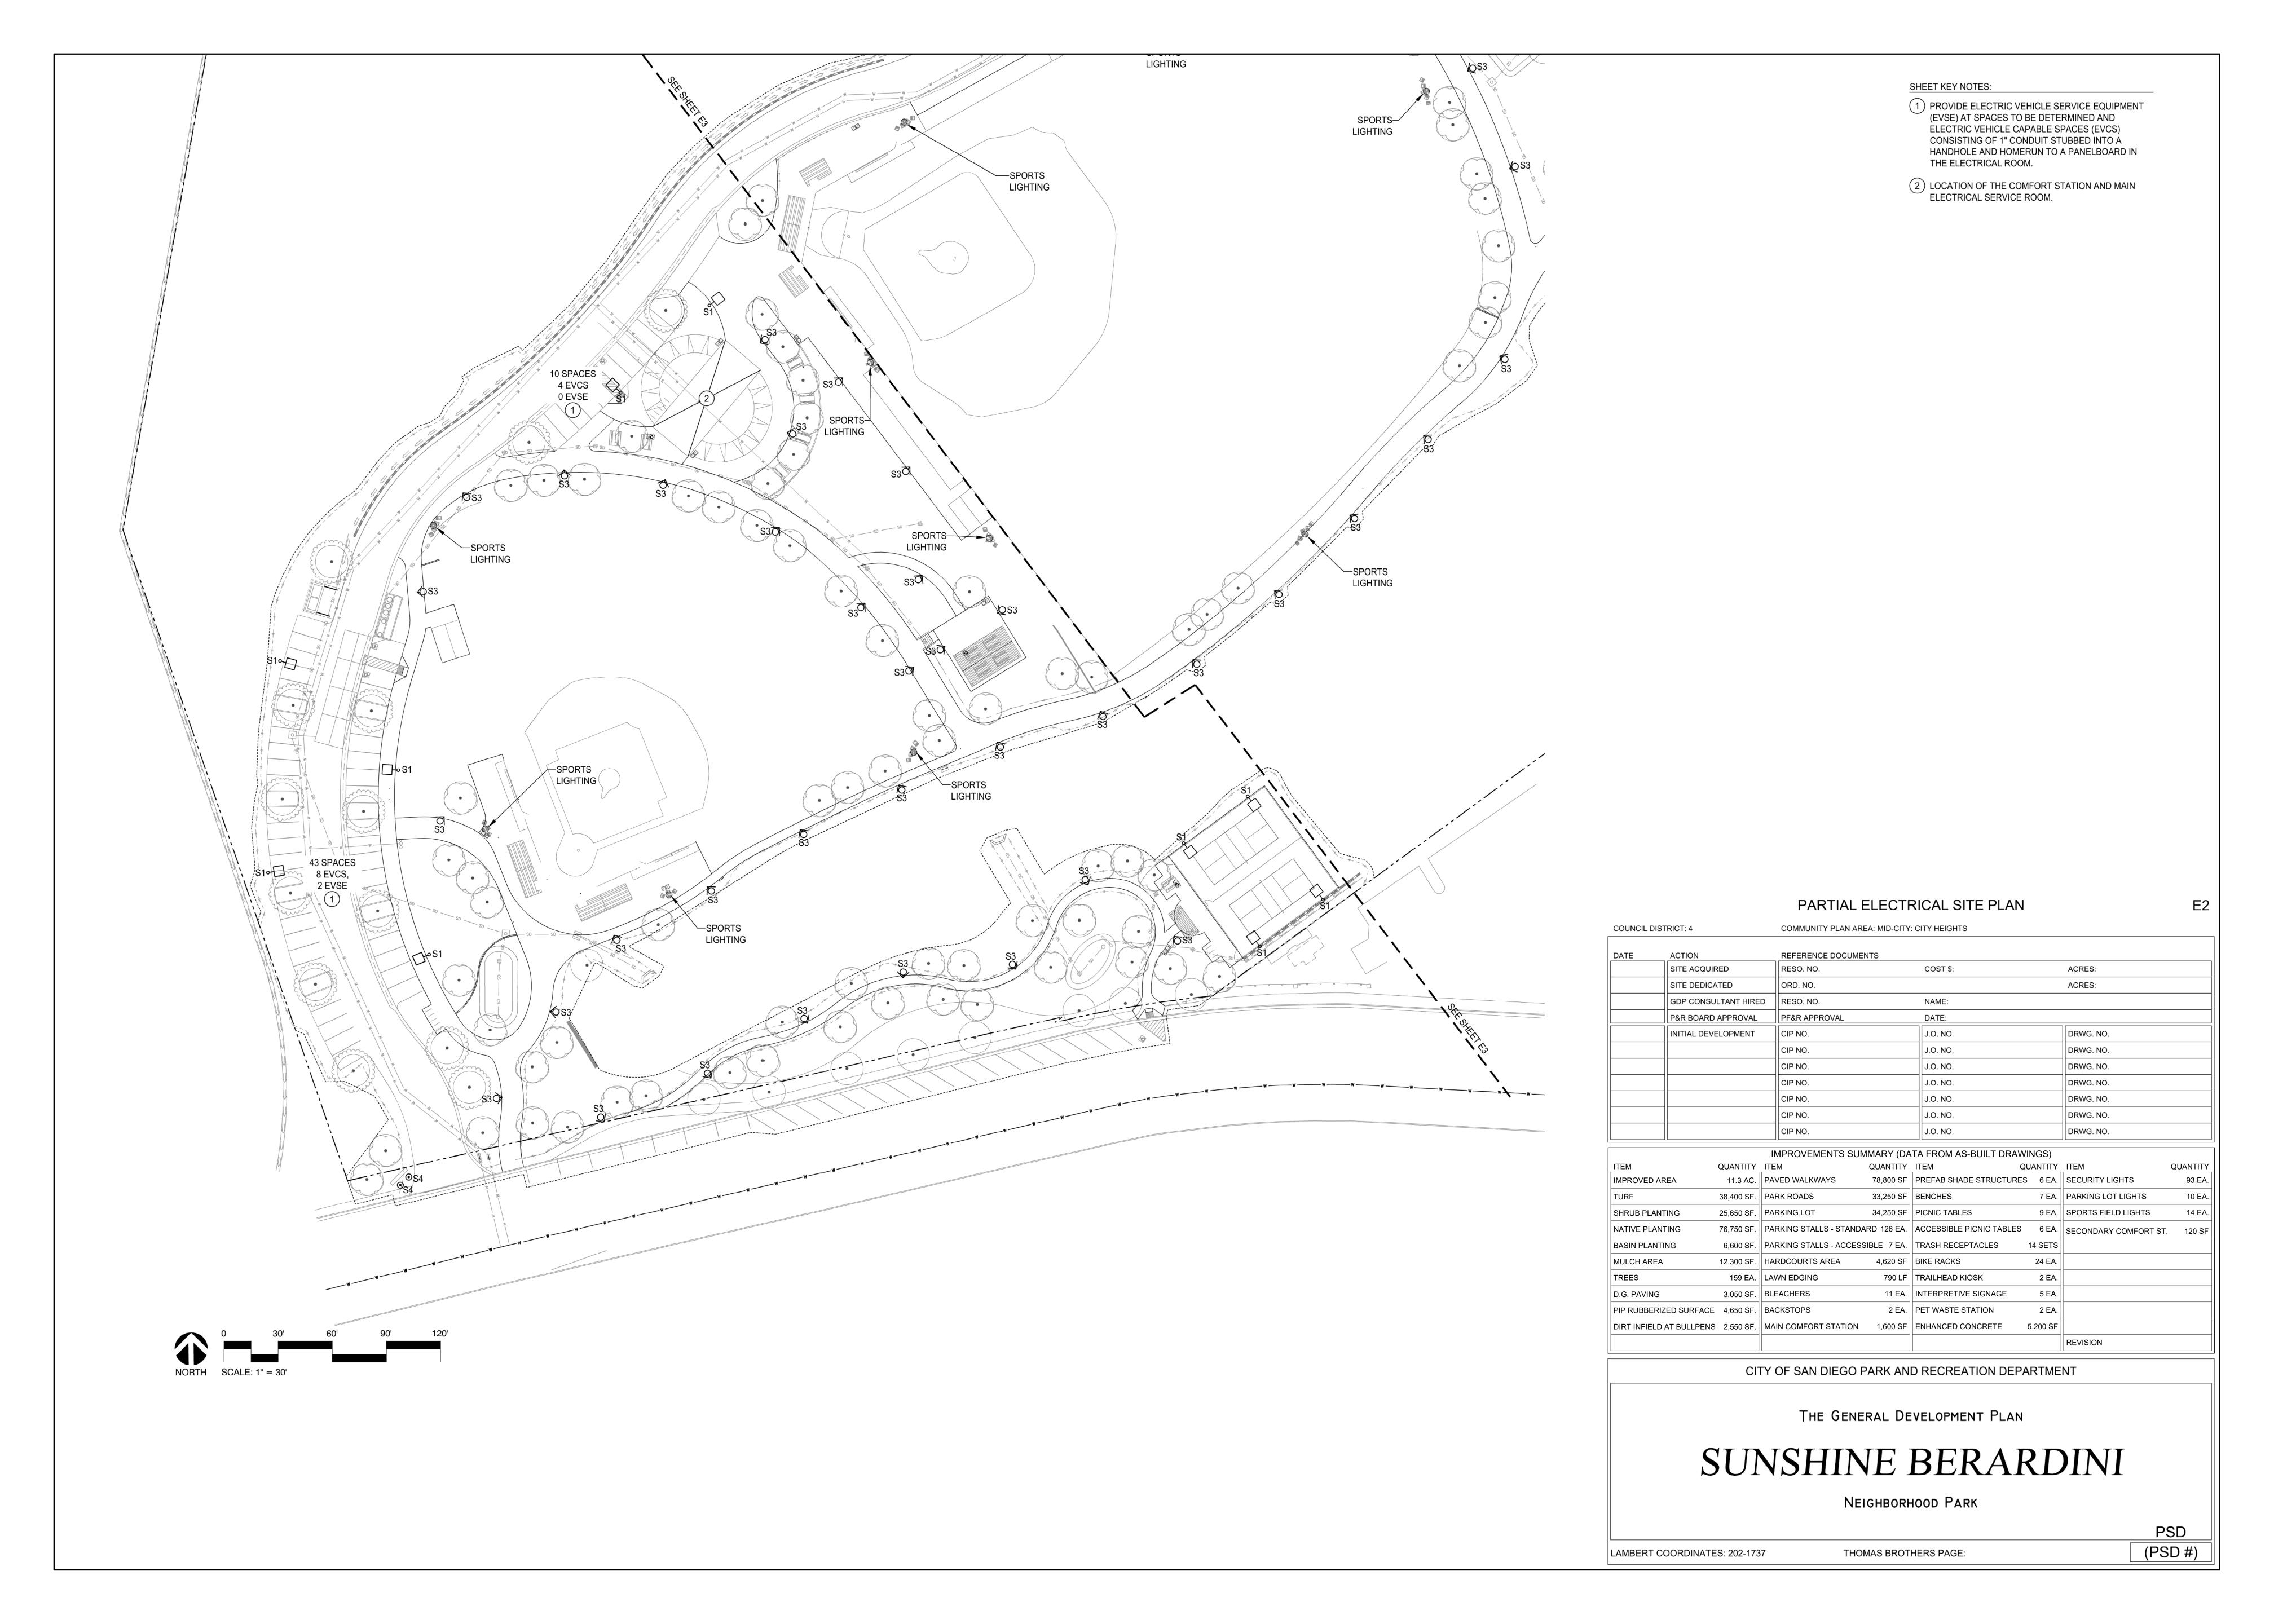

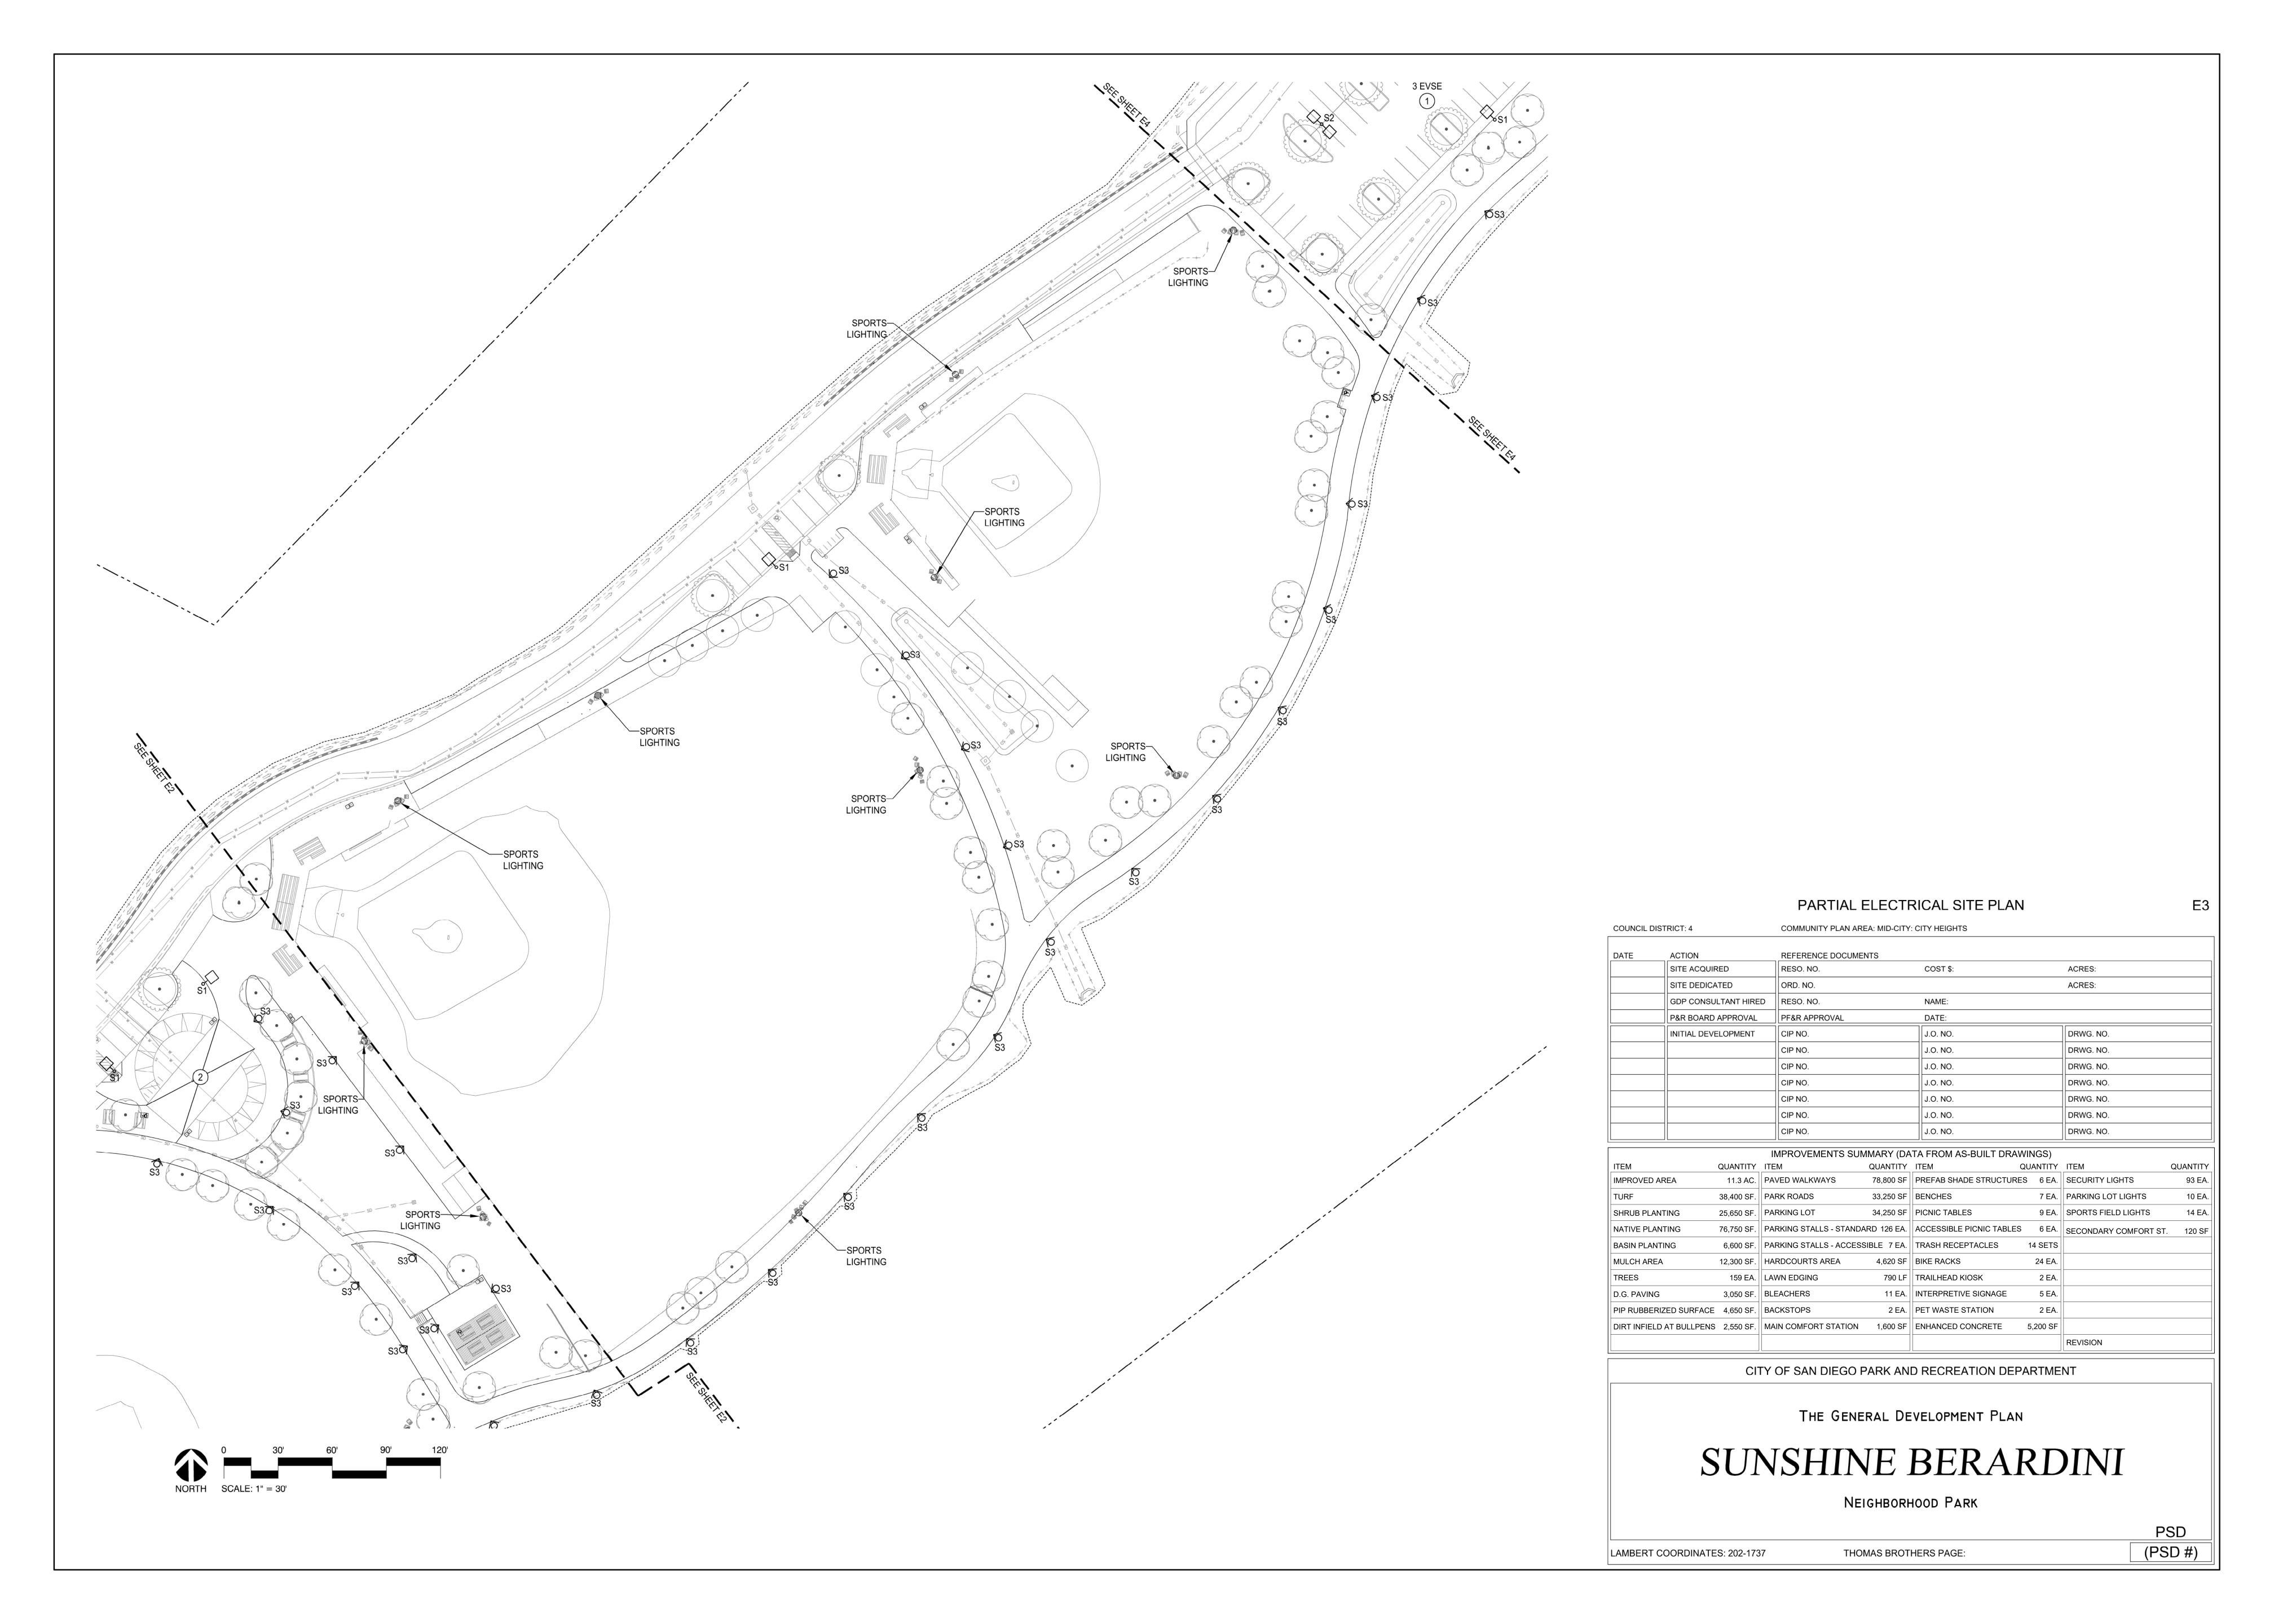

SHEET KEY NOTES:

- 1 PROVIDE ELECTRIC VEHICLE SERVICE EQUIPMENT (EVSE) AT SPACES TO BE DETERMINED AND ELECTRIC VEHICLE CAPABLE SPACES (EVCS) CONSISTING OF 1" CONDUIT STUBBED INTO A HANDHOLE AND HOMERUN TO A PANELBOARD IN THE ELECTRICAL ROOM.
- 2 SECONDARY COMFORT STATION LOCATION.
 PROVIDE POWER FROM THE ELECTRICAL ROOM IN
 THE MAIN COMFORT STATION BUILDING.

PARTIAL ELECTRICAL SITE PLAN

COUNCIL DISTRICT: 4		COMMUNITY PLAN AREA: MID-CI	TY: CITY HEIGHTS			
DATE	ACTION	REFERENCE DOCUMENTS				
	SITE ACQUIRED	RESO. NO.	COST \$:	ACRES:		
	SITE DEDICATED	ORD. NO.		ACRES:		
	GDP CONSULTANT HIRED	RESO. NO.	NAME:			
	P&R BOARD APPROVAL	PF&R APPROVAL	DATE:			
	INITIAL DEVELOPMENT	CIP NO.	J.O. NO.	DRWG. NO.		
		CIP NO.	J.O. NO.	DRWG. NO.		
		CIP NO.	J.O. NO.	DRWG. NO.		
		CIP NO.	J.O. NO.	DRWG. NO.		
		CIP NO.	J.O. NO.	DRWG. NO.		
		CIP NO.	J.O. NO.	DRWG. NO.		
		CIP NO.	J.O. NO.	DRWG. NO.		

IMPROVEMENTS SUMMARY (DATA FROM AS-BUILT DRAWINGS)								
ITEM	QUANTITY	ITEM	QUANTITY		QUANTITY	ITEM	QUANTITY	
IMPROVED AREA	11.3 AC.	PAVED WALKWAYS	78,800 SF	PREFAB SHADE STRUCTURES	S 6 EA.	SECURITY LIGHTS	93 EA.	
TURF	38,400 SF.	PARK ROADS	33,250 SF	BENCHES	7 EA.	PARKING LOT LIGHTS	10 EA.	
SHRUB PLANTING	25,650 SF.	PARKING LOT	34,250 SF	PICNIC TABLES	9 EA.	SPORTS FIELD LIGHTS	14 EA.	
NATIVE PLANTING	76,750 SF.	PARKING STALLS - STANDA	ARD 126 EA.	ACCESSIBLE PICNIC TABLES	6 EA.	SECONDARY COMFORT ST	. 120 SF	
BASIN PLANTING	6,600 SF.	PARKING STALLS - ACCESS	SIBLE 7 EA.	TRASH RECEPTACLES	14 SETS			
MULCH AREA	12,300 SF.	HARDCOURTS AREA	4,620 SF	BIKE RACKS	24 EA.			
TREES	159 EA.	LAWN EDGING	790 LF	TRAILHEAD KIOSK	2 EA.			
D.G. PAVING	3,050 SF.	BLEACHERS	11 EA.	INTERPRETIVE SIGNAGE	5 EA.			
PIP RUBBERIZED SURFACE	4,650 SF.	BACKSTOPS	2 EA.	PET WASTE STATION	2 EA.			
DIRT INFIELD AT BULLPENS	2,550 SF.	MAIN COMFORT STATION	1,600 SF	ENHANCED CONCRETE	5,200 SF			
						REVISION		

CITY OF SAN DIEGO PARK AND RECREATION DEPARTMENT

THE GENERAL DEVELOPMENT PLAN


SUNSHINE BERARDINI

NEIGHBORHOOD PARK

PSD

LAMBERT COORDINATES: 202-1737 THOMAS BROTHERS PAGE:


(PSD #)

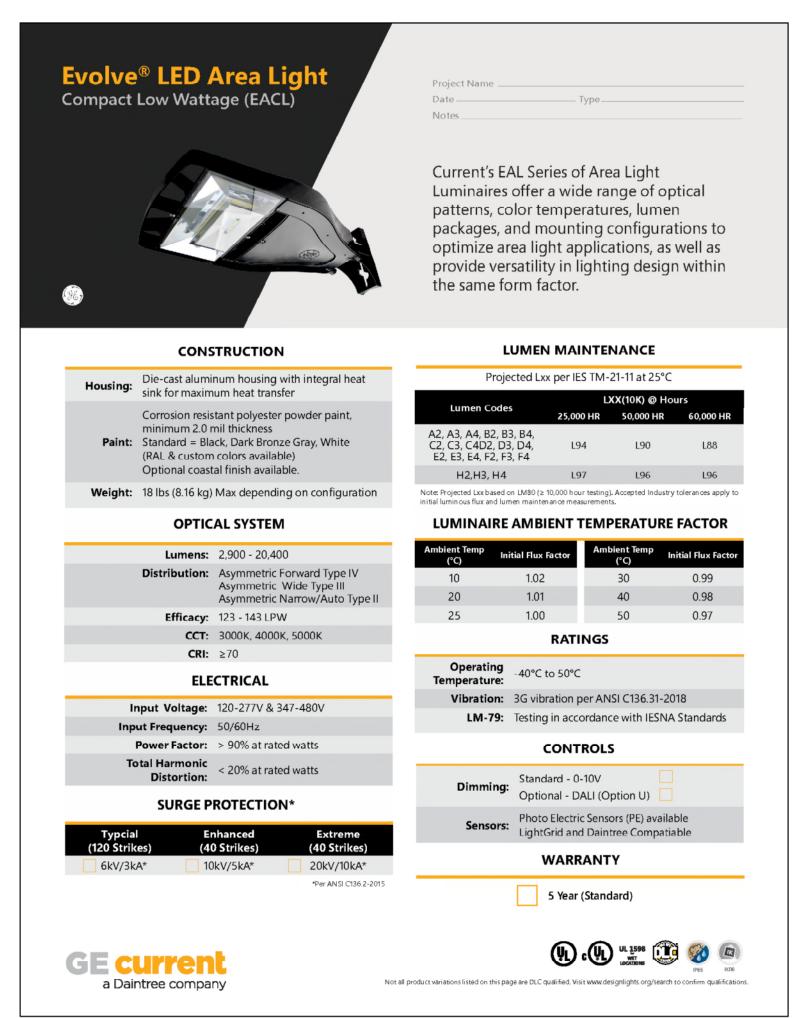

FIXTURE TYPE "S1" & "S2"



FIXTURE TYPE "S3"

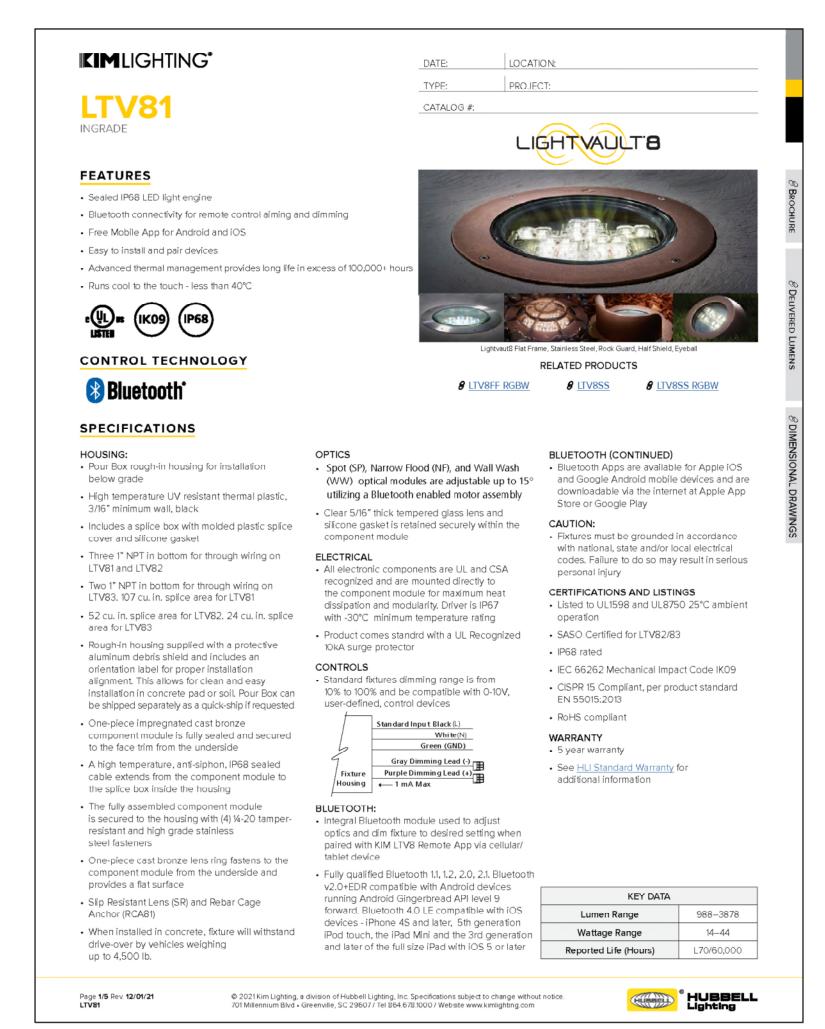

FIXTURE TYPE "S4"

PROPOSED LIGHT FIXTURE SPEC SHEETS

COUNCIL DISTRICT: 4 COMMUNITY PLAN AREA: MID-CITY: CITY HEIGHTS ACTION REFERENCE DOCUMENTS RESO. NO. COST \$: SITE ACQUIRED ACRES: SITE DEDICATED ACRES: GDP CONSULTANT HIRED P&R BOARD APPROVAL PF&R APPROVAL J.O. NO. DRWG. NO. | INITIAL DEVELOPMENT DRWG. NO. J.O. NO. DRWG. NO. DRWG. NO. DRWG. NO. J.O. NO. DRWG. NO. J.O. NO. DRWG. NO.

		IMPROVEMENTS	SUMMARY (DA	TA FROM AS-BUILT DRAW	/INGS)		
ITEM	QUANTITY	ITEM	QUANTITY	ITEM C	QUANTITY	ITEM	QUANTITY
IMPROVED AREA	11.3 AC.	PAVED WALKWAYS	78,800 SF	PREFAB SHADE STRUCTURES	S 6 EA.	SECURITY LIGHTS	93 EA.
TURF	38,400 SF.	PARK ROADS	33,250 SF	BENCHES	7 EA.	PARKING LOT LIGHTS	10 EA.
SHRUB PLANTING	25,650 SF.	PARKING LOT	34,250 SF	PICNIC TABLES	9 EA.	SPORTS FIELD LIGHTS	14 EA.
NATIVE PLANTING	76,750 SF.	PARKING STALLS - STA	ANDARD 126 EA.	ACCESSIBLE PICNIC TABLES	6 EA.	SECONDARY COMFORT ST.	120 SF
BASIN PLANTING	6,600 SF.	PARKING STALLS - AC	CESSIBLE 7 EA.	TRASH RECEPTACLES	14 SETS		
MULCH AREA	12,300 SF.	HARDCOURTS AREA	4,620 SF	BIKE RACKS	24 EA.		
TREES	159 EA.	LAWN EDGING	790 LF	TRAILHEAD KIOSK	2 EA.		
D.G. PAVING	3,050 SF.	BLEACHERS	11 EA.	INTERPRETIVE SIGNAGE	5 EA.		
PIP RUBBERIZED SURFACE	4,650 SF.	BACKSTOPS	2 EA.	PET WASTE STATION	2 EA.		
DIRT INFIELD AT BULLPENS	S 2,550 SF.	MAIN COMFORT STATI	ON 1,600 SF	ENHANCED CONCRETE	5,200 SF		
						REVISION	

CITY OF SAN DIEGO PARK AND RECREATION DEPARTMENT

THE GENERAL DEVELOPMENT PLAN

SUNSHINE BERARDINI

NEIGHBORHOOD PARK

PSD

(PSD #) LAMBERT COORDINATES: 202-1737 THOMAS BROTHERS PAGE: