


**LEGEND**

- PROPERTY LINE
- ADA PATH OF TRAVEL
- ZONING SETBACK
- ▲ VISIBILITY TRIANGLE
- BUILDING AND UNIT ENTRY

- NOTES:**
1. PARKING PROVIDED MUST BE UNBUNDLED PER SDMC SECTION 142.0528(B)(1)
  2. ALL GARAGE DOORS WILL BE ROLL UP
  3. PROFESSIONAL OPERATIONS TEAM WILL BE ONSITE TO HELP COORDINATE MOVE-INS AT THE APPROPRIATE BUILDINGS AND PARKING LOCATIONS.

LOT A - PARK  
(±3.62 AC)


ENLARGED SITE PLAN - PA-12 1

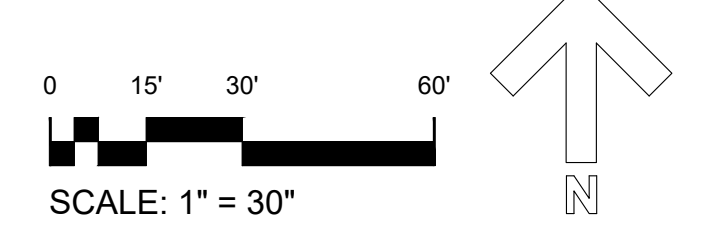

**LEGEND**


- PROPERTY LINE
- ADA PATH OF TRAVEL
- ZONING SETBACK
- ▲ VISIBILITY TRIANGLE
- BUILDING AND UNIT ENTRY

- NOTES:**
1. PARKING PROVIDED MUST BE UNBUNDLED PER SDMC SECTION 142.0528(B)(1)
  2. ALL GARAGE DOORS WILL BE ROLL UP
  3. PROFESSIONAL OPERATIONS TEAM WILL BE ONSITE TO HELP COORDINATE MOVE-INS AT THE APPROPRIATE BUILDINGS AND PARKING LOCATIONS.

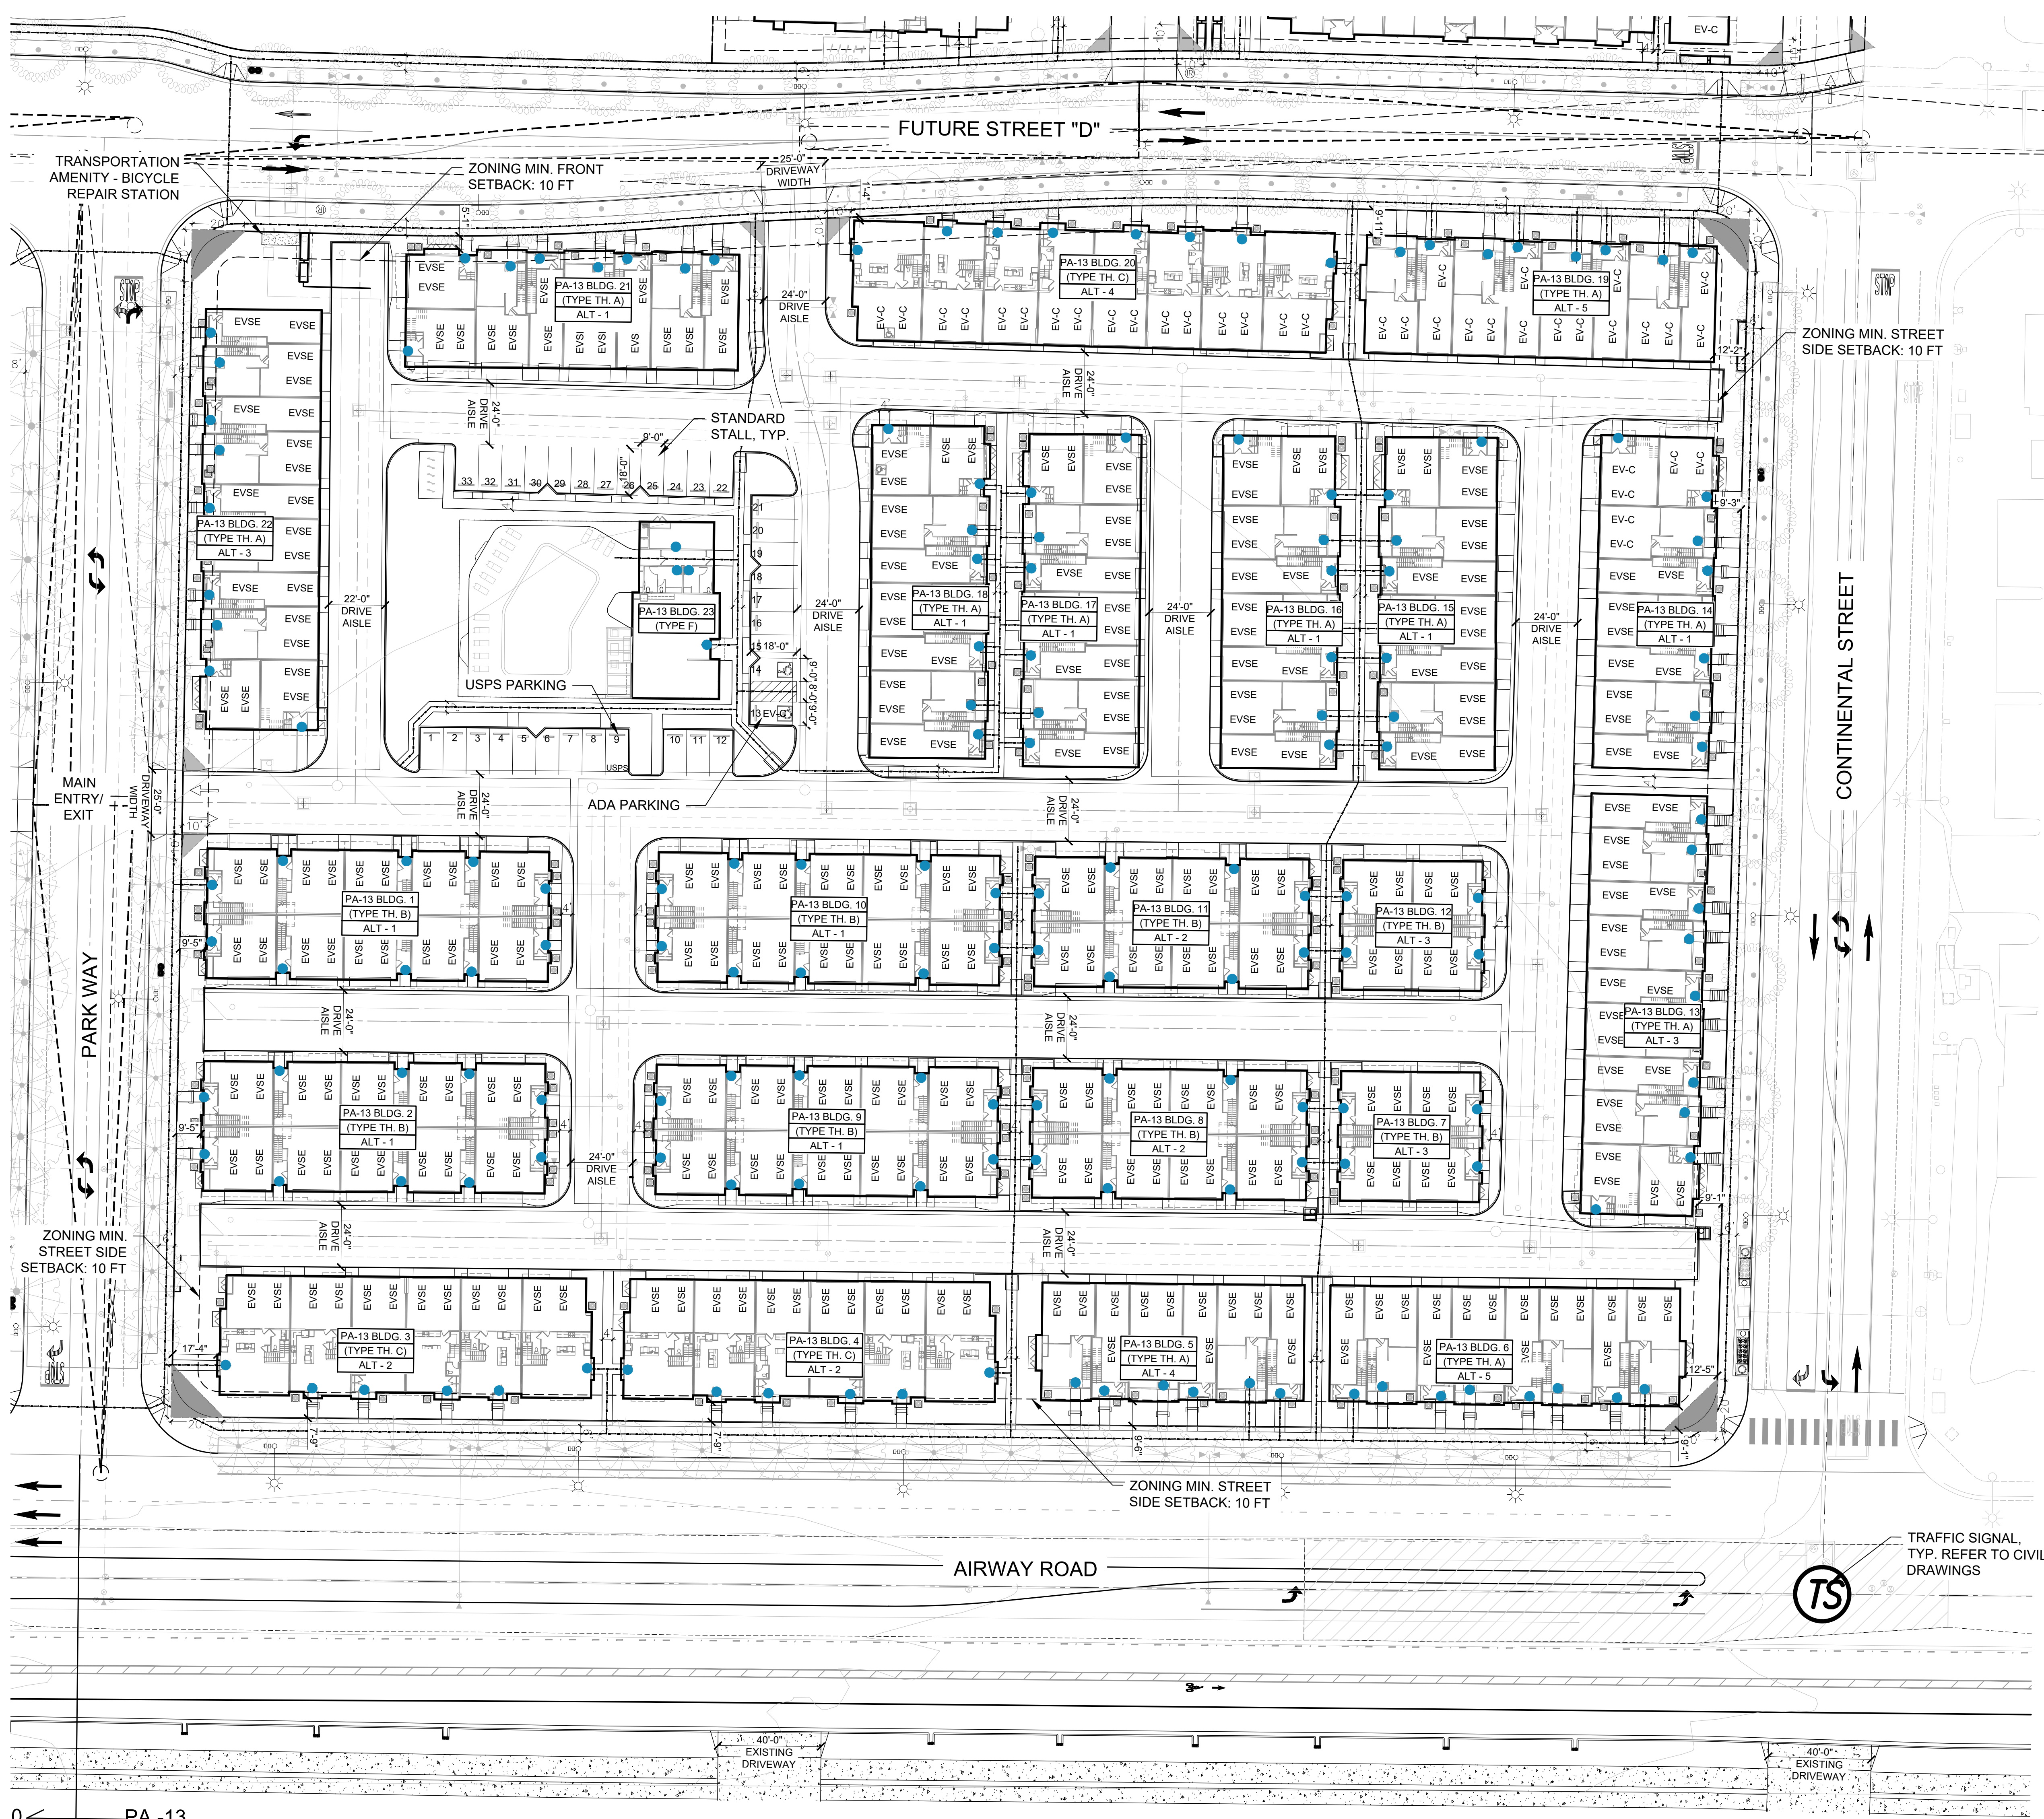


0 PA-13

ENLARGED SITE PLAN - PA-13 1

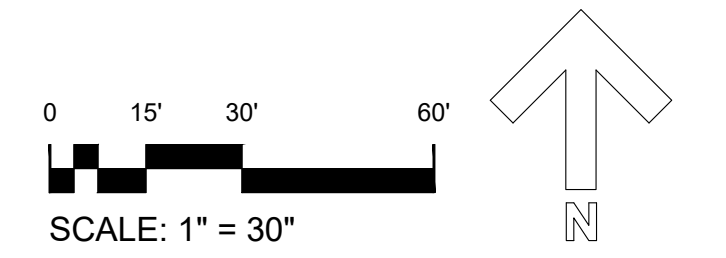


**LEGEND**


- PROPERTY LINE
- ▬ 26'-0" FIRE ACCESS LANE
- ▬ 26'-0" AERIAL APPARATUS ACCESS LANE
- HOSE PULL
- ▨ ROOF HEIGHT 30'-0"

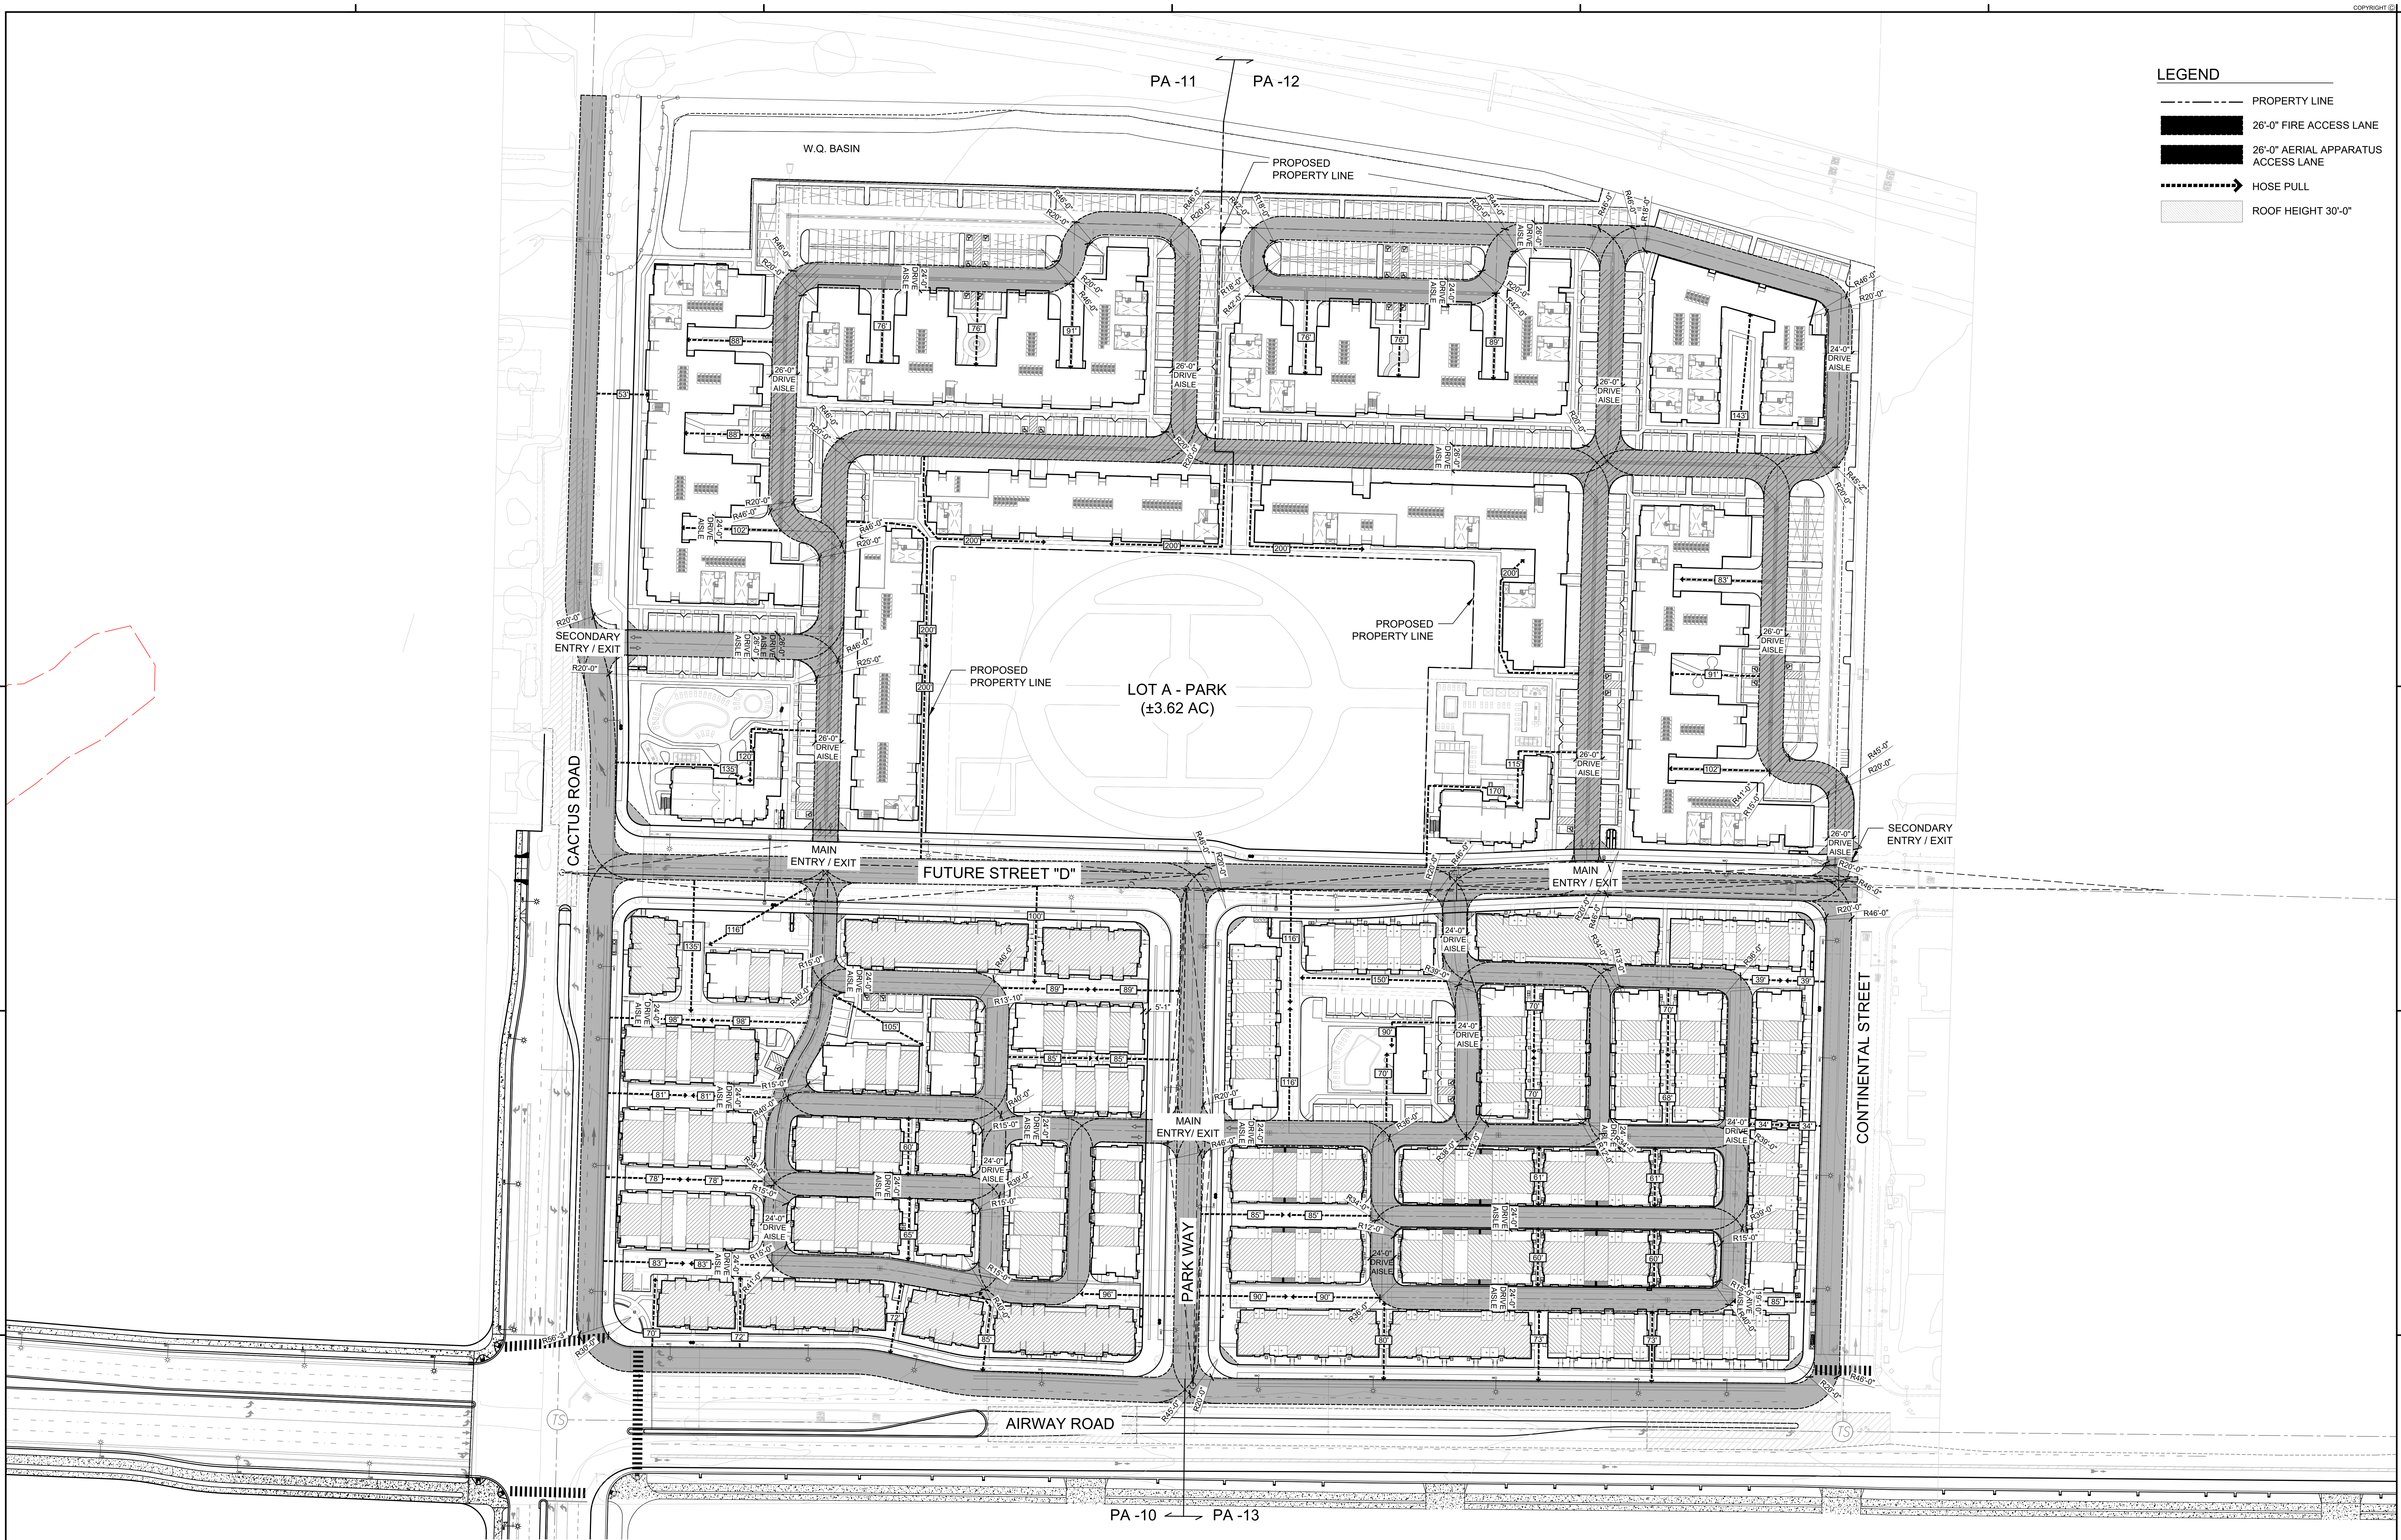


FIRE ACCESS PLAN 1

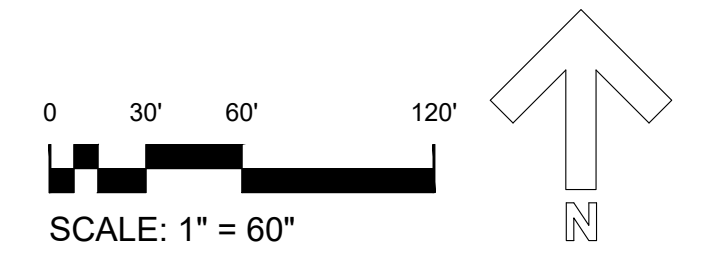


LEGEND  
----- PROPERTY LINE

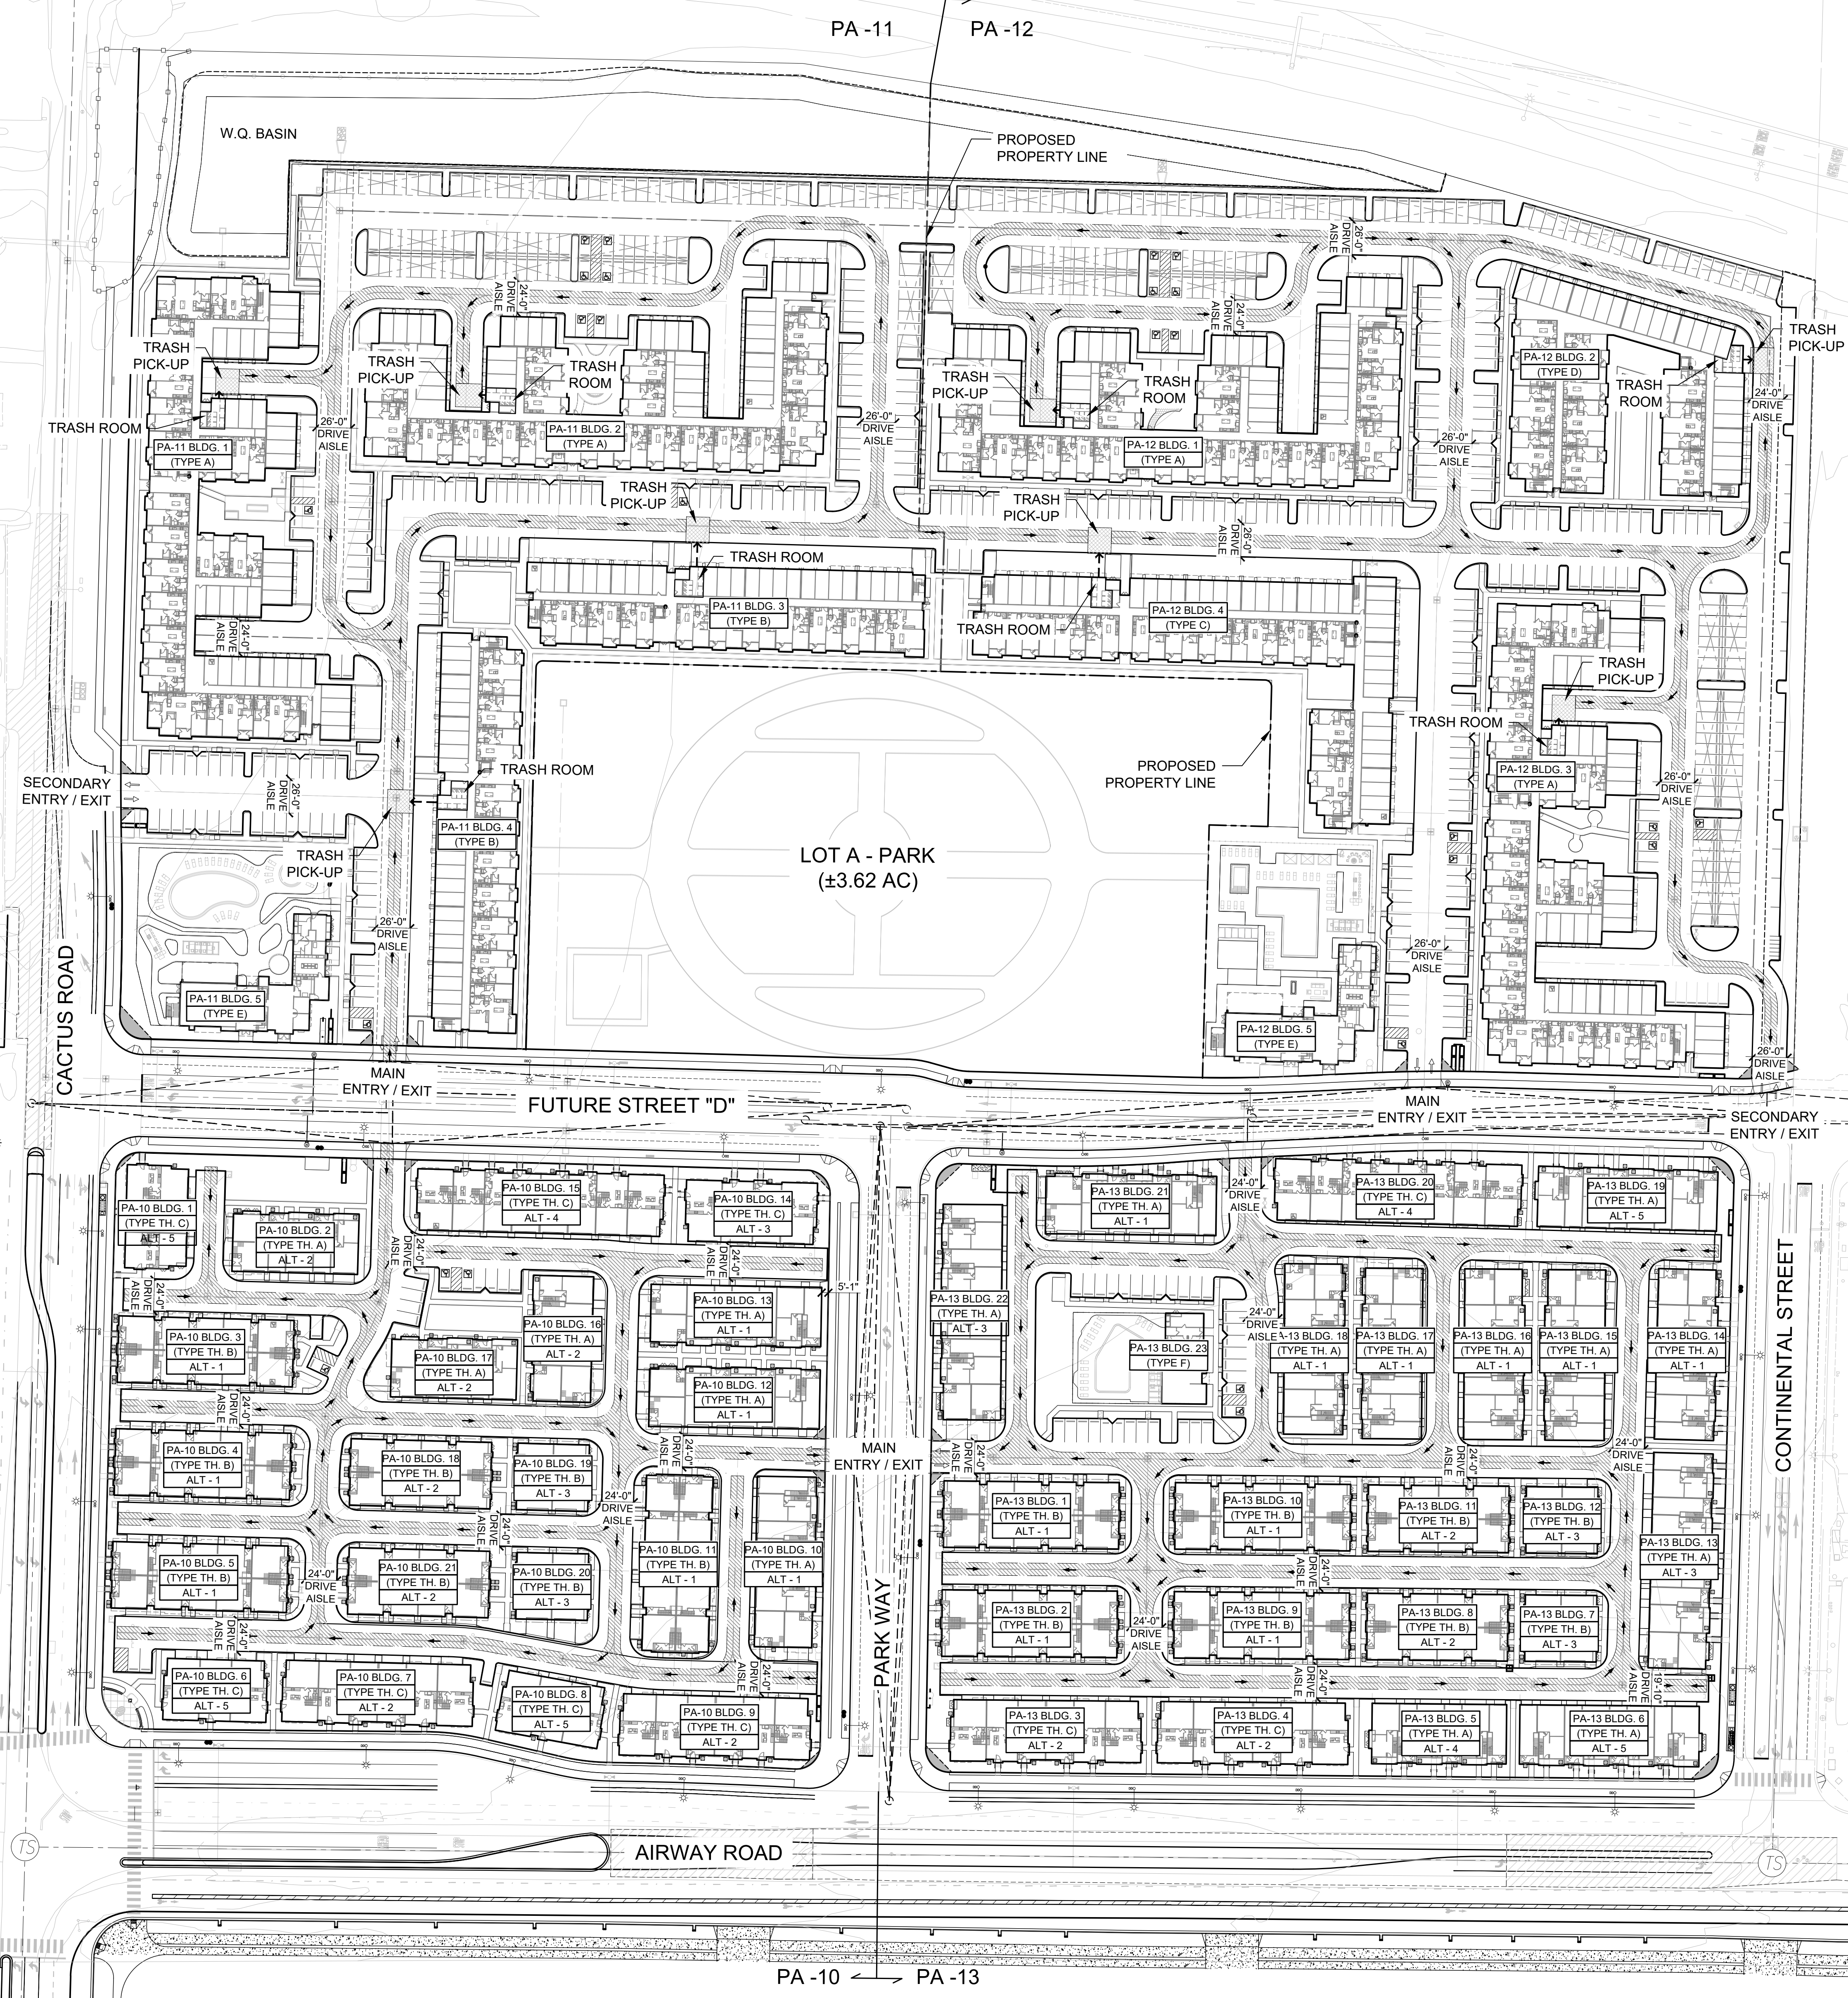


TRASH MANAGEMENT PLAN 1

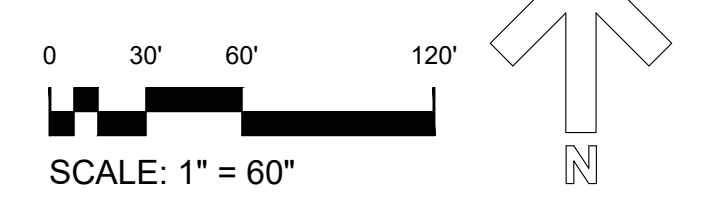


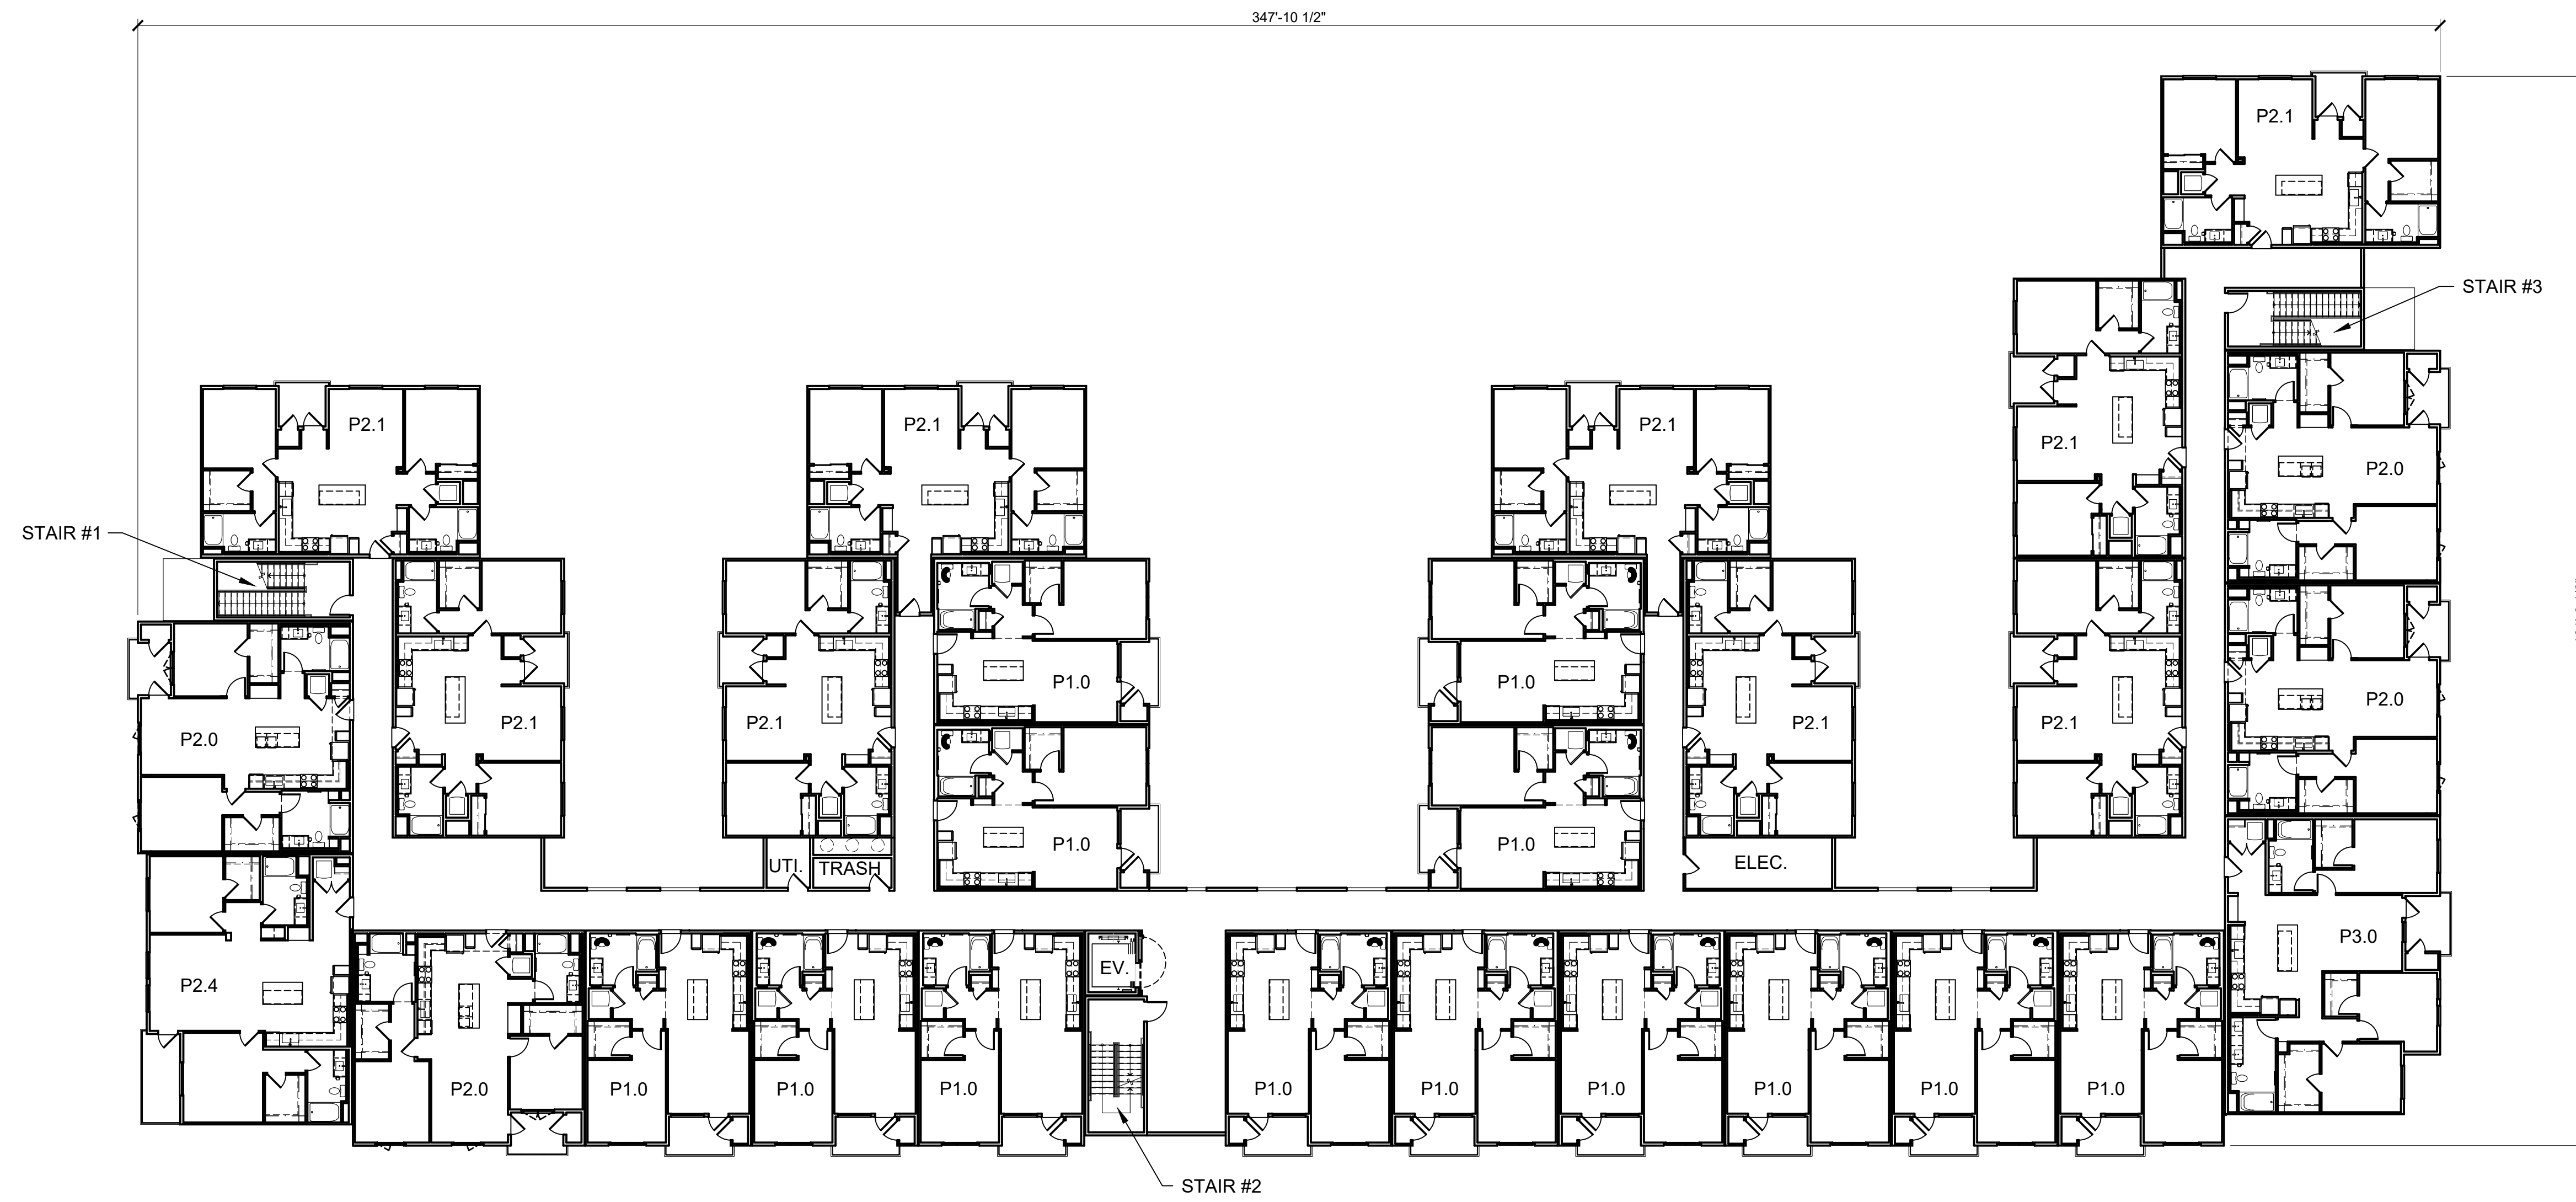


SECOND AND THIRD FLOOR PLAN (PA-11 / PA-12) 2

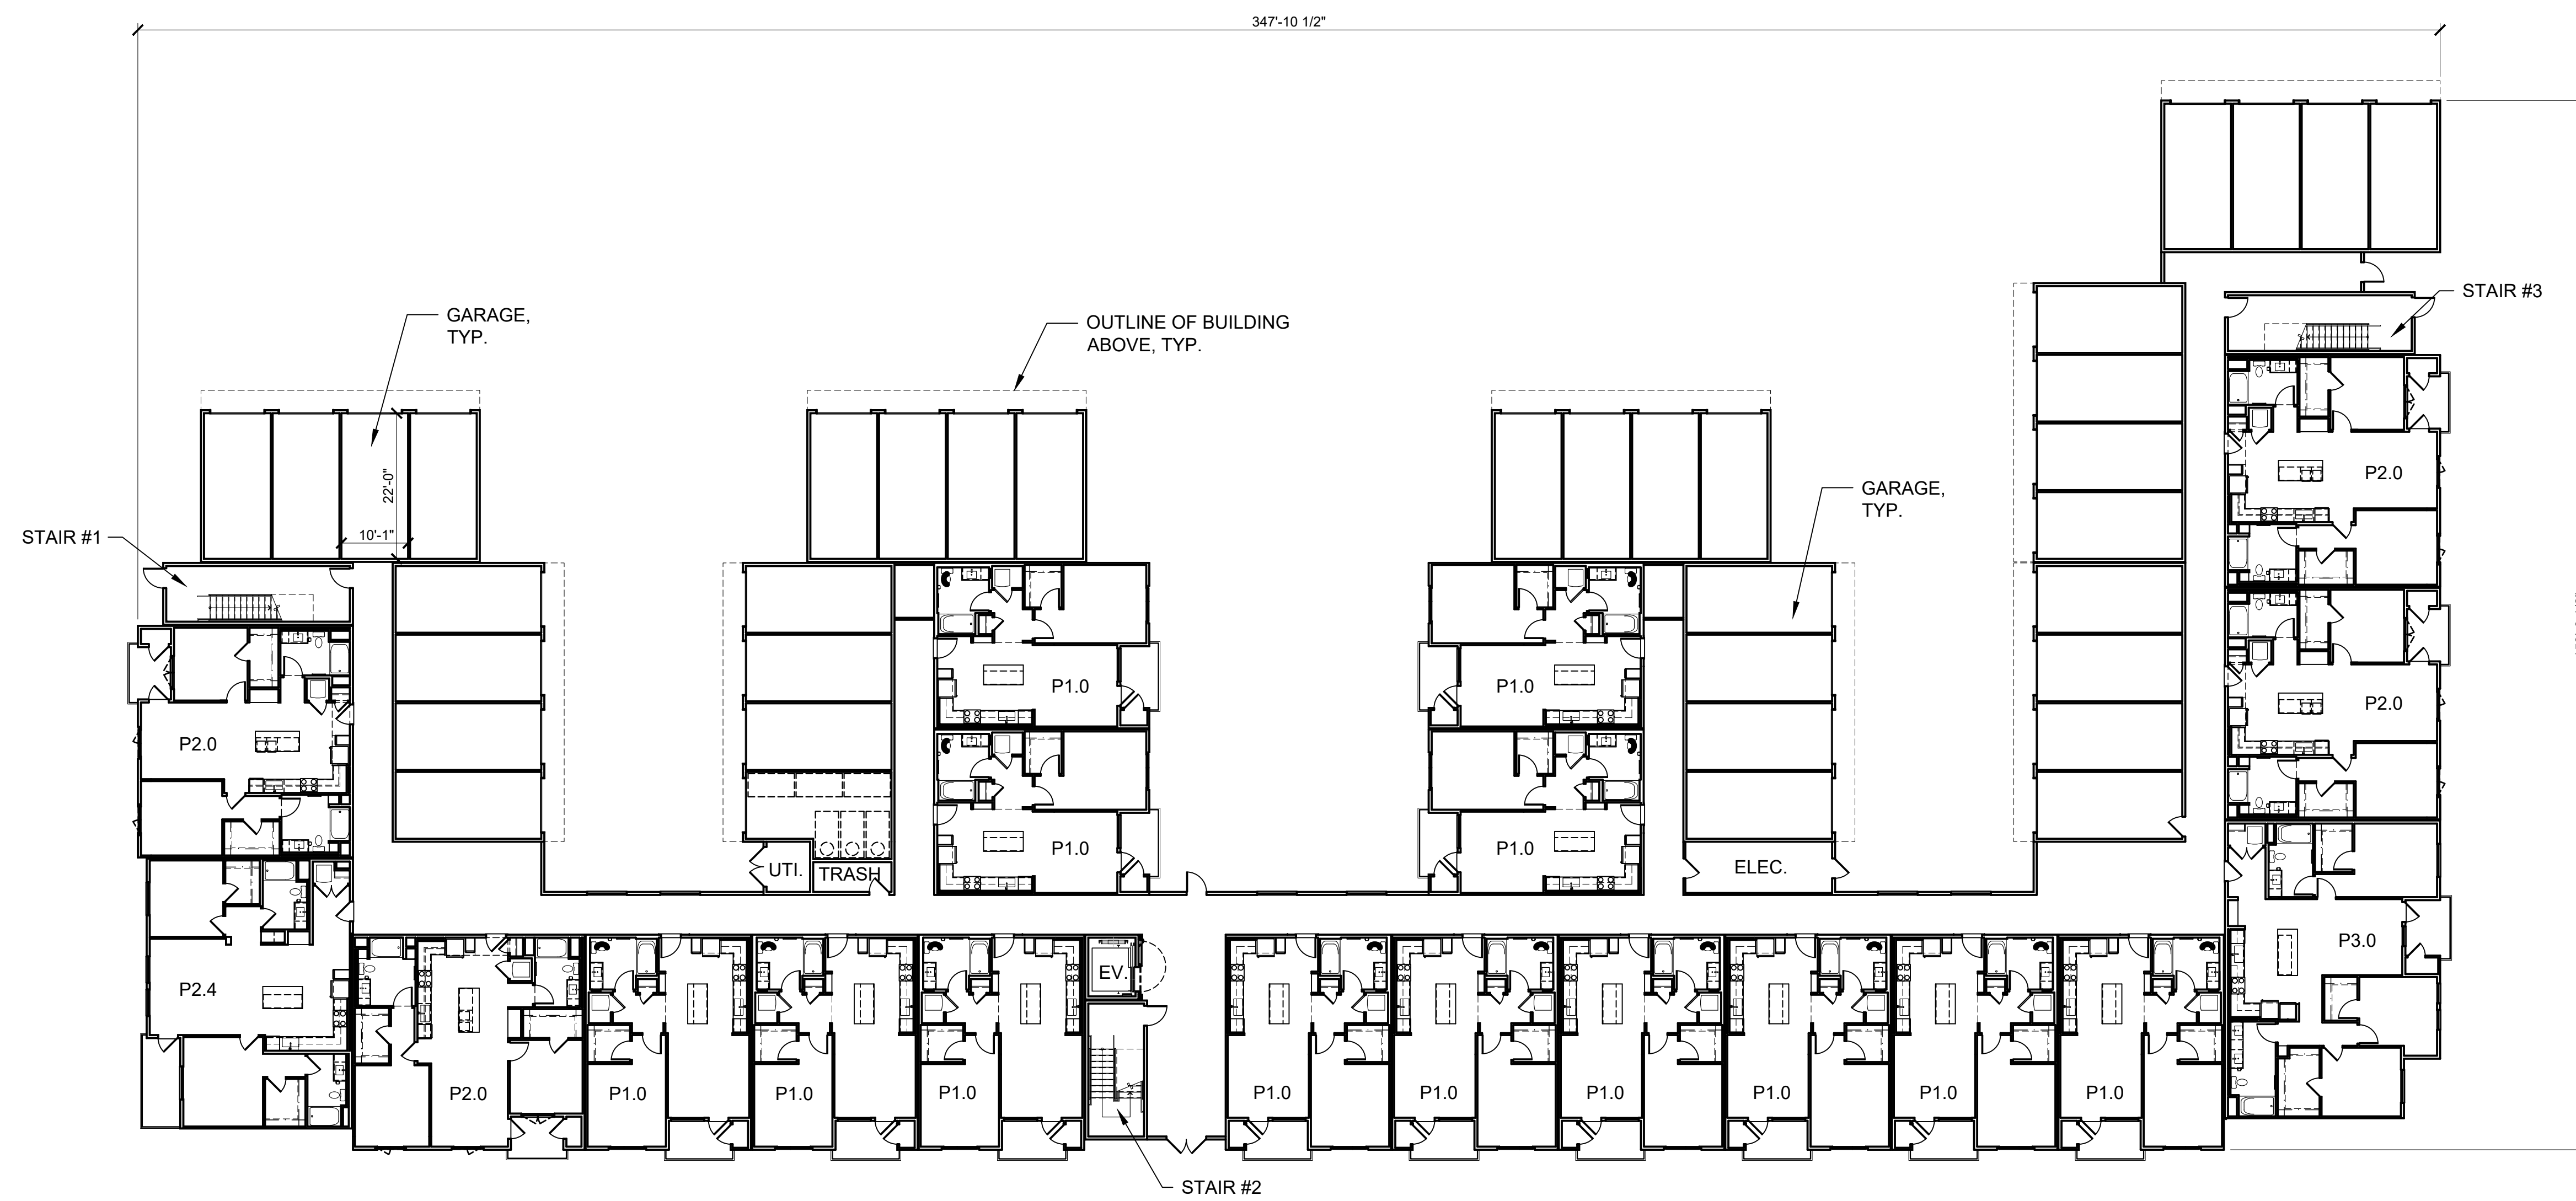


FIRST FLOOR PLAN (PA-11 / PA-12) 1

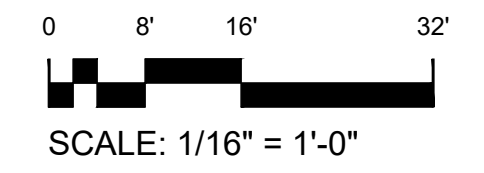


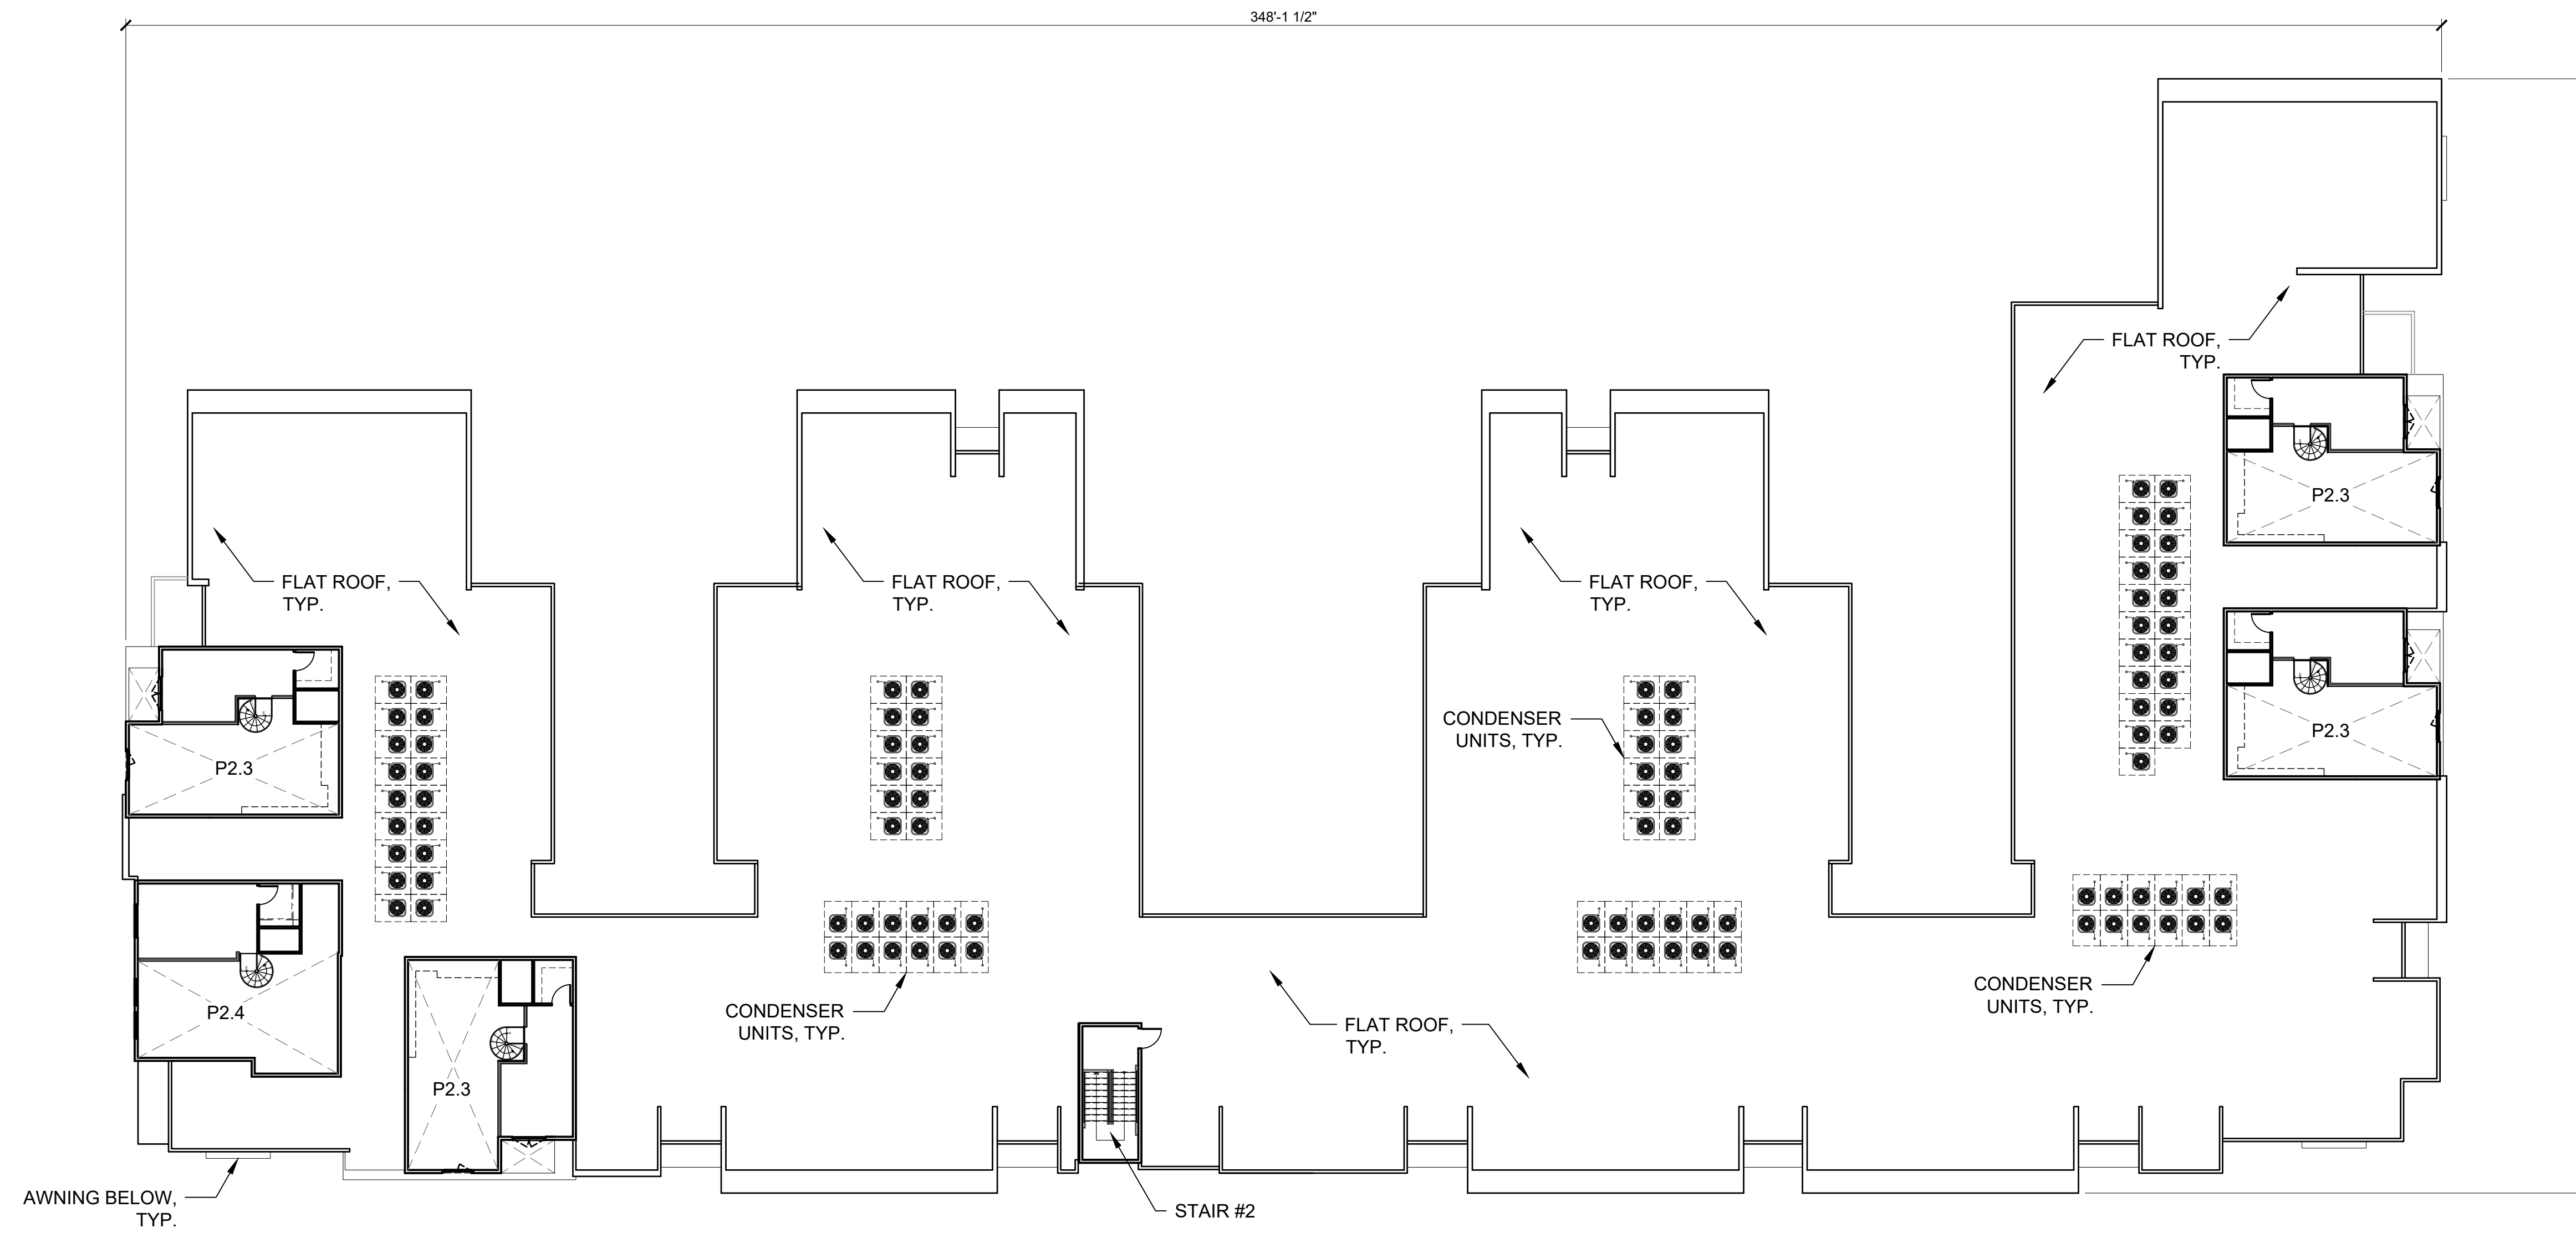


ROOF PLAN (PA-11 / PA-12) 2

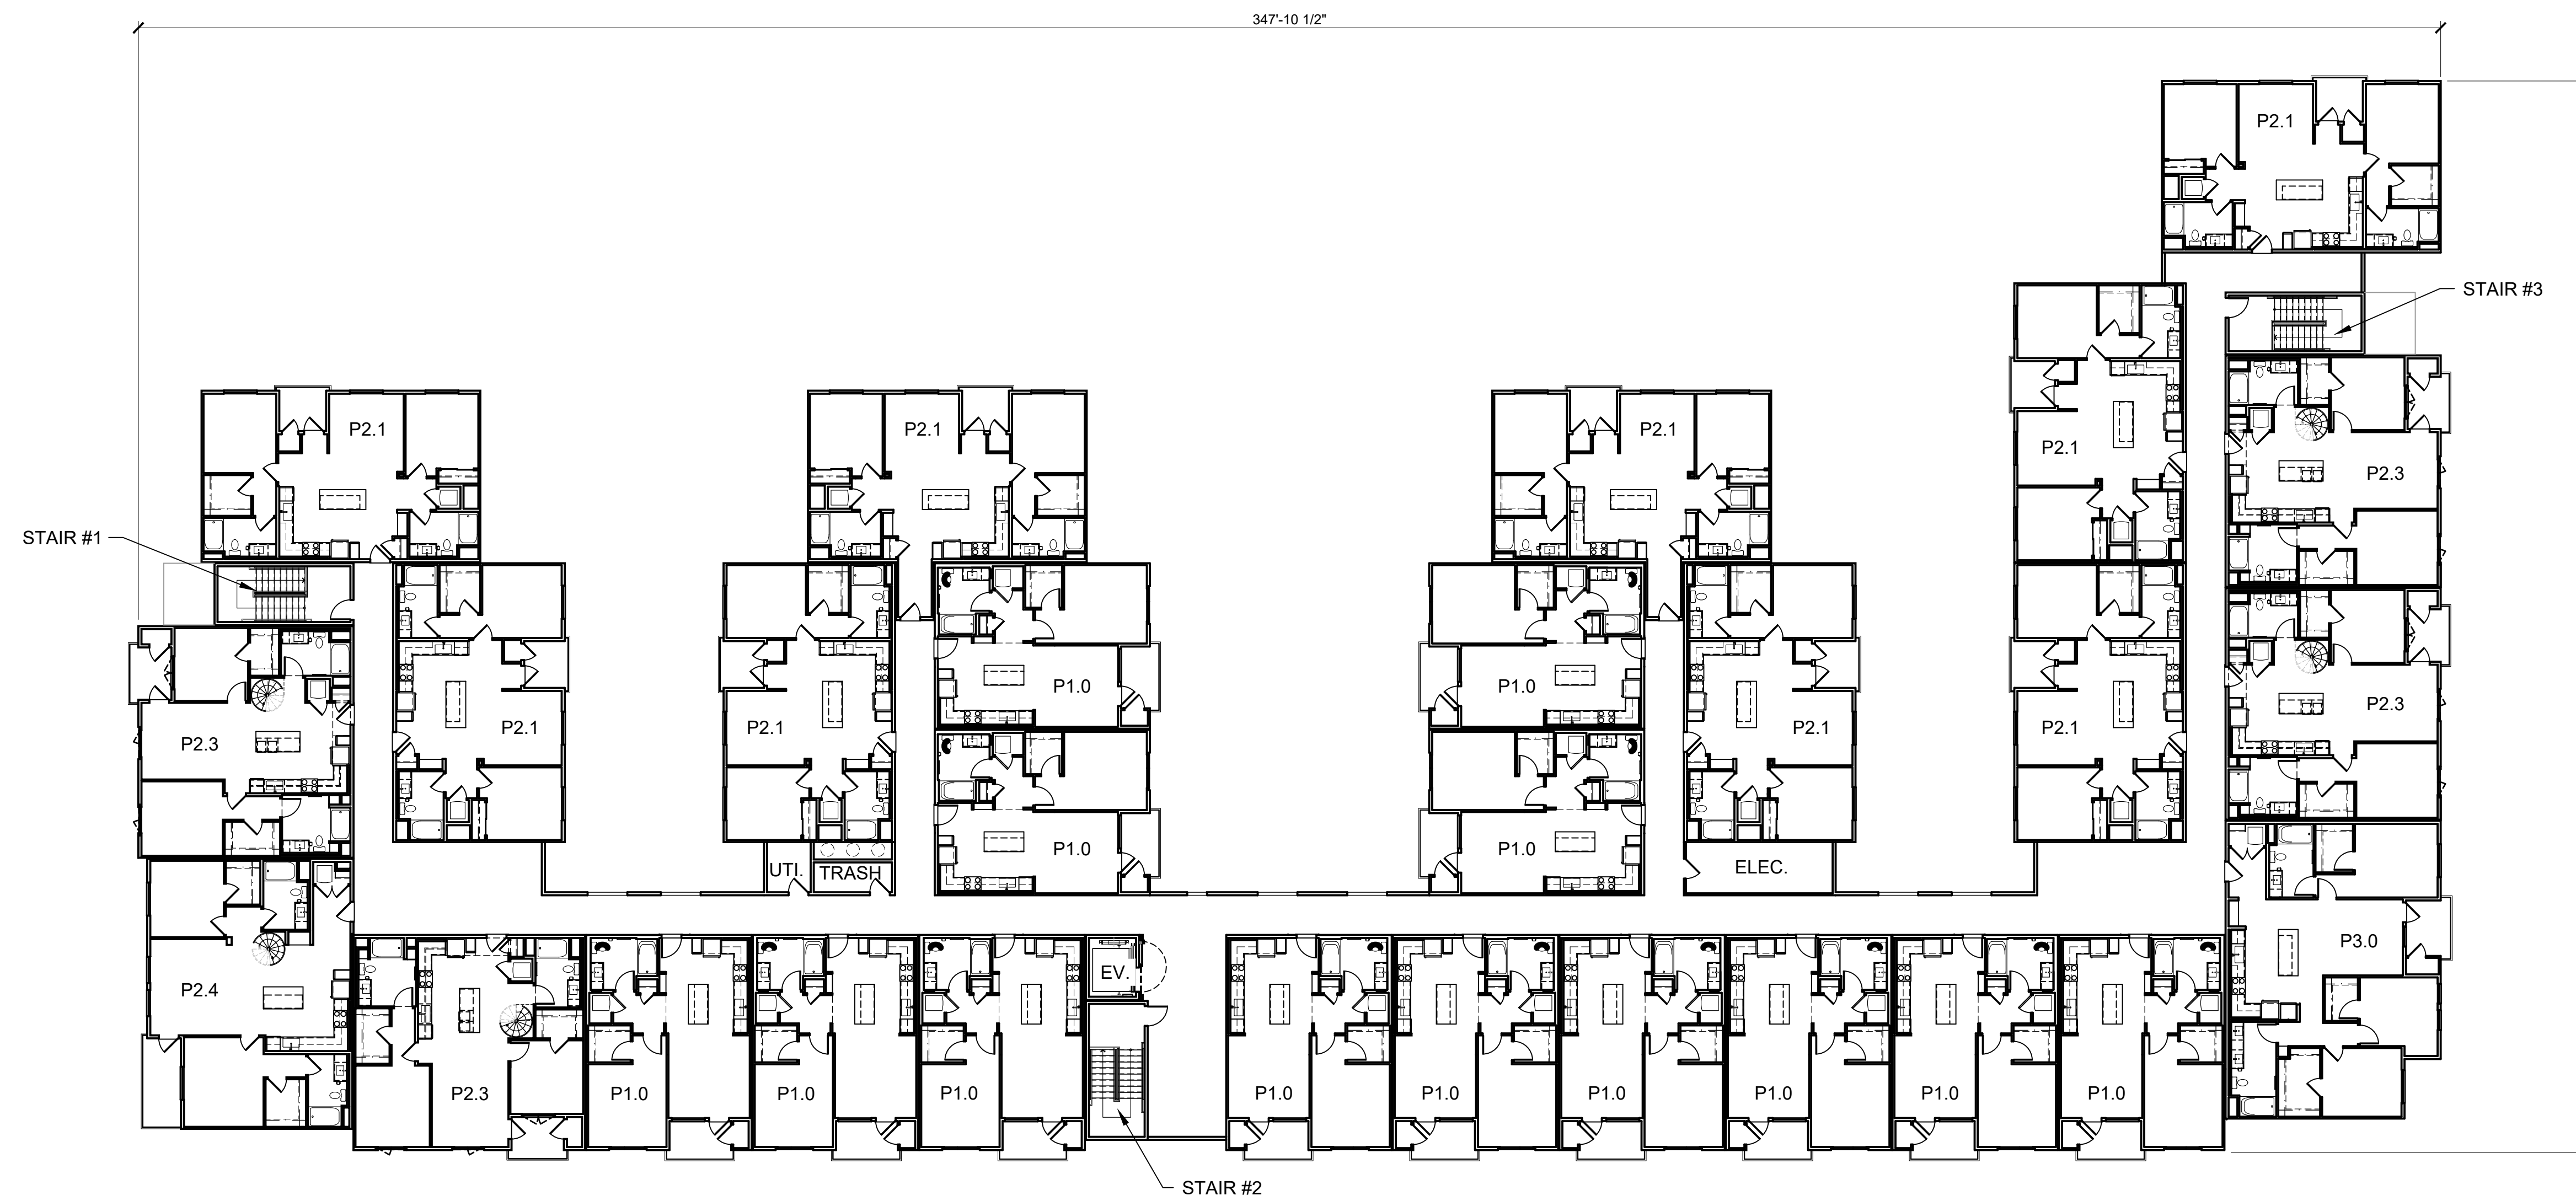

FOURTH FLOOR PLAN (PA-11 / PA-12) 1

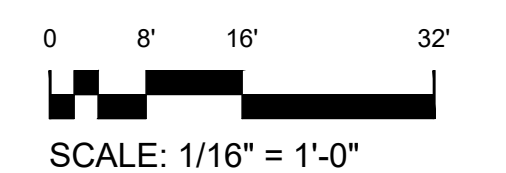

KEY PLAN

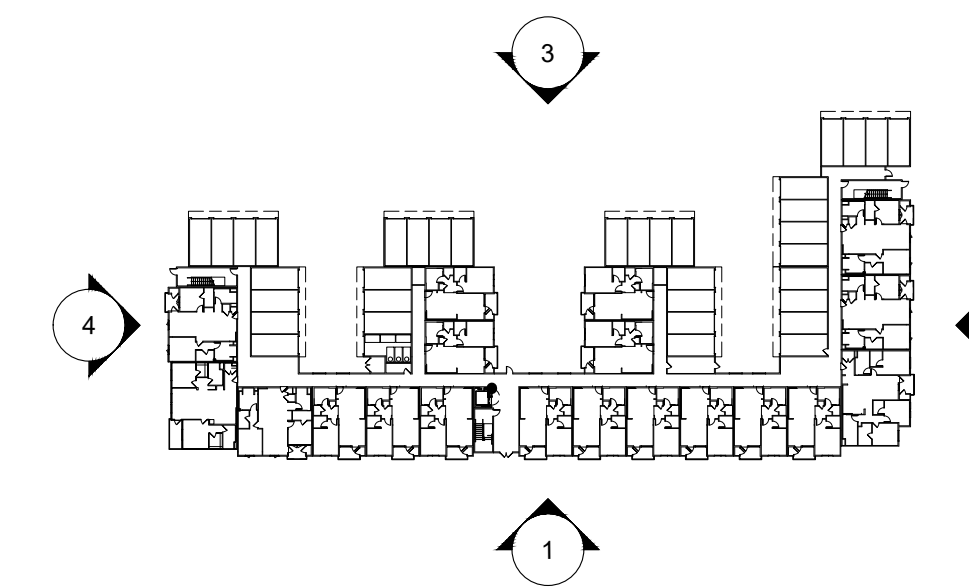

REAR ELEVATION OPTION 1 (PA-11) 3

MATERIAL LEGEND:

- 1 EXTERIOR PLASTER
- 2 PLASTER SCREEDS
- 3 VINYL WINDOW
- 4 FAUX WOOD LAP SIDING
- 5 HORIZONTAL LAP SIDING
- 6 BOARD AND BATTEN SIDING
- 7 BRICK VENEER
- 8 CMU BLOCK
- 9 FAUX WOOD GUARDRAIL
- 10 PAINTED METAL GUARDRAIL
- 11 DECORATIVE METAL SCREEN
- 12 PAINTED METAL AWNING
- 13 COMPOSITE SHINGLE ROOF
- 14 STANDING SEAM METAL ROOF
- 15 STOREFRONT SYSTEM
- 16 SECTIONAL GARAGE DOOR




LEFT ELEVATION OPTION 1 (PA-11) 4




RIGHT ELEVATION OPTION 1 (PA-11) 2



FRONT ELEVATION OPTION 1 (PA-11) 1

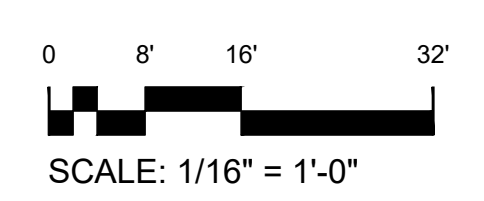

KEY PLAN

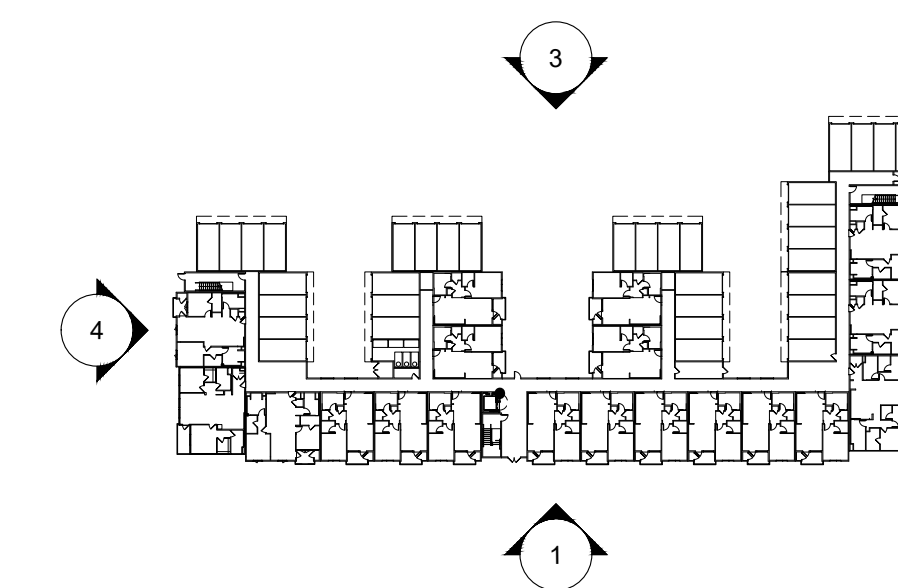

REAR ELEVATION OPTION 2 (PA-12) 3

MATERIAL LEGEND:

- 1 EXTERIOR PLASTER
- 2 PLASTER SCREEDS
- 3 VINYL WINDOW
- 4 FAUX WOOD LAP SIDING
- 5 HORIZONTAL LAP SIDING
- 6 BOARD AND BATTEN SIDING
- 7 BRICK VENEER
- 8 CMU BLOCK
- 9 FAUX WOOD GUARDRAIL
- 10 PAINTED METAL GUARDRAIL
- 11 DECORATIVE METAL SCREEN
- 12 PAINTED METAL AWNING
- 13 COMPOSITE SHINGLE ROOF
- 14 STANDING SEAM METAL ROOF
- 15 STOREFRONT SYSTEM
- 16 SECTIONAL GARAGE DOOR




LEFT ELEVATION OPTION 2 (PA-12) 4




RIGHT ELEVATION OPTION 2 (PA-12) 2




FRONT ELEVATION OPTION 2 (PA-12) 1

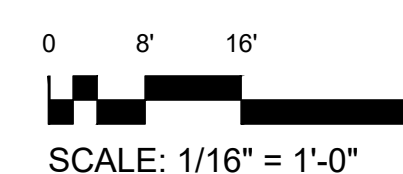


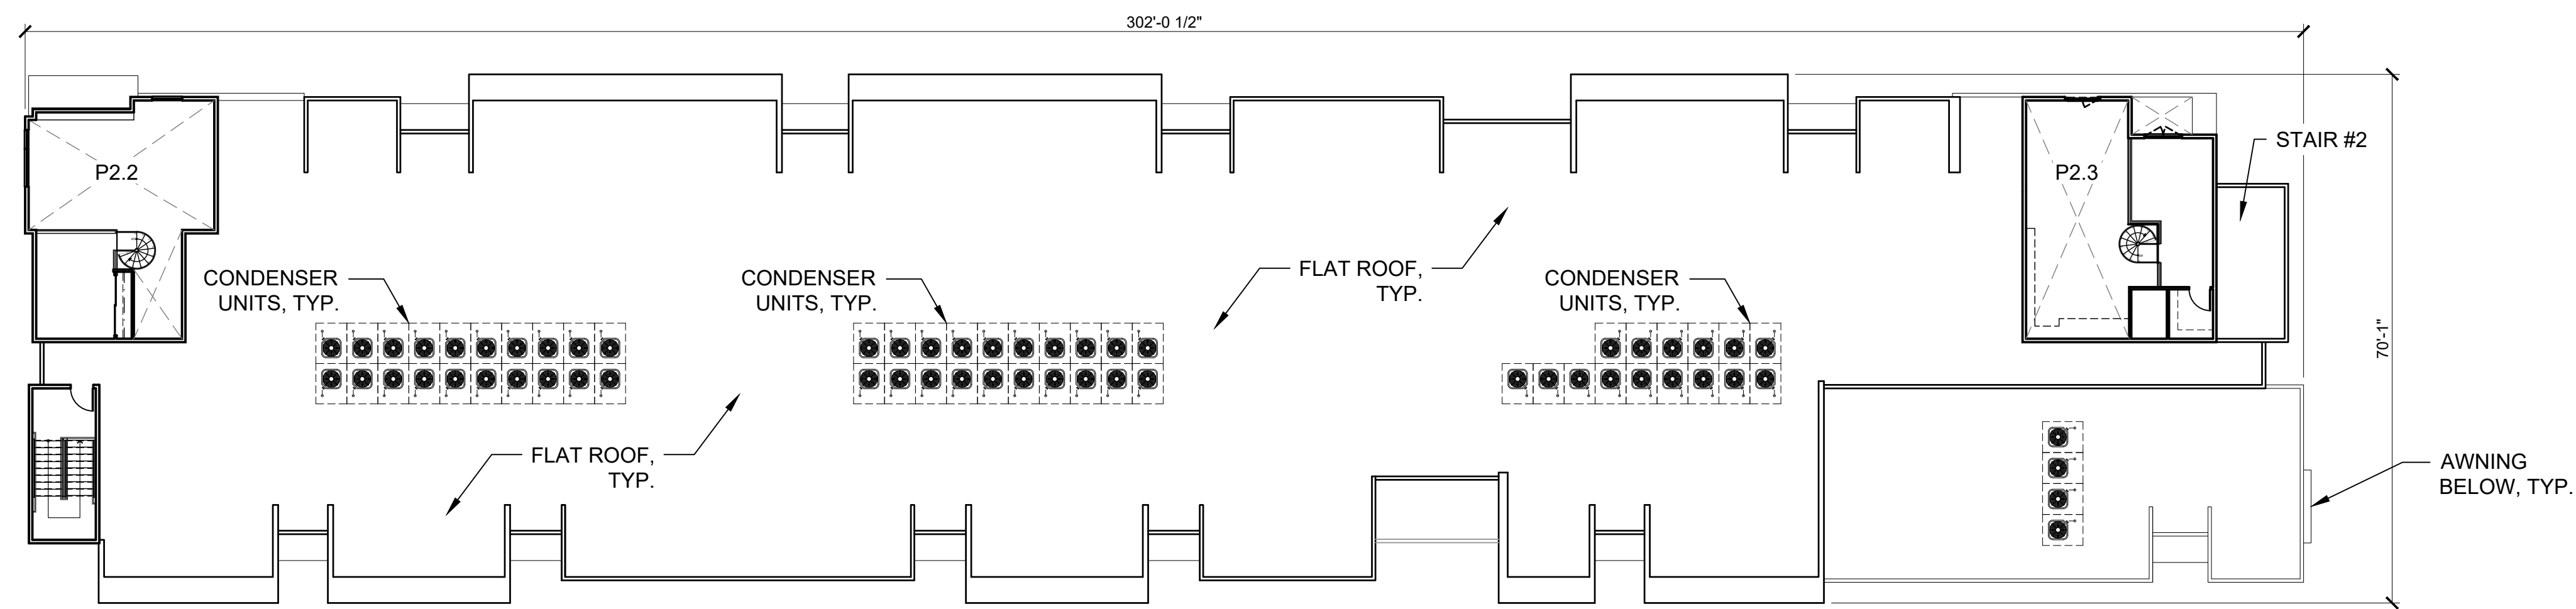


ROOF PLAN (PA-11) 4

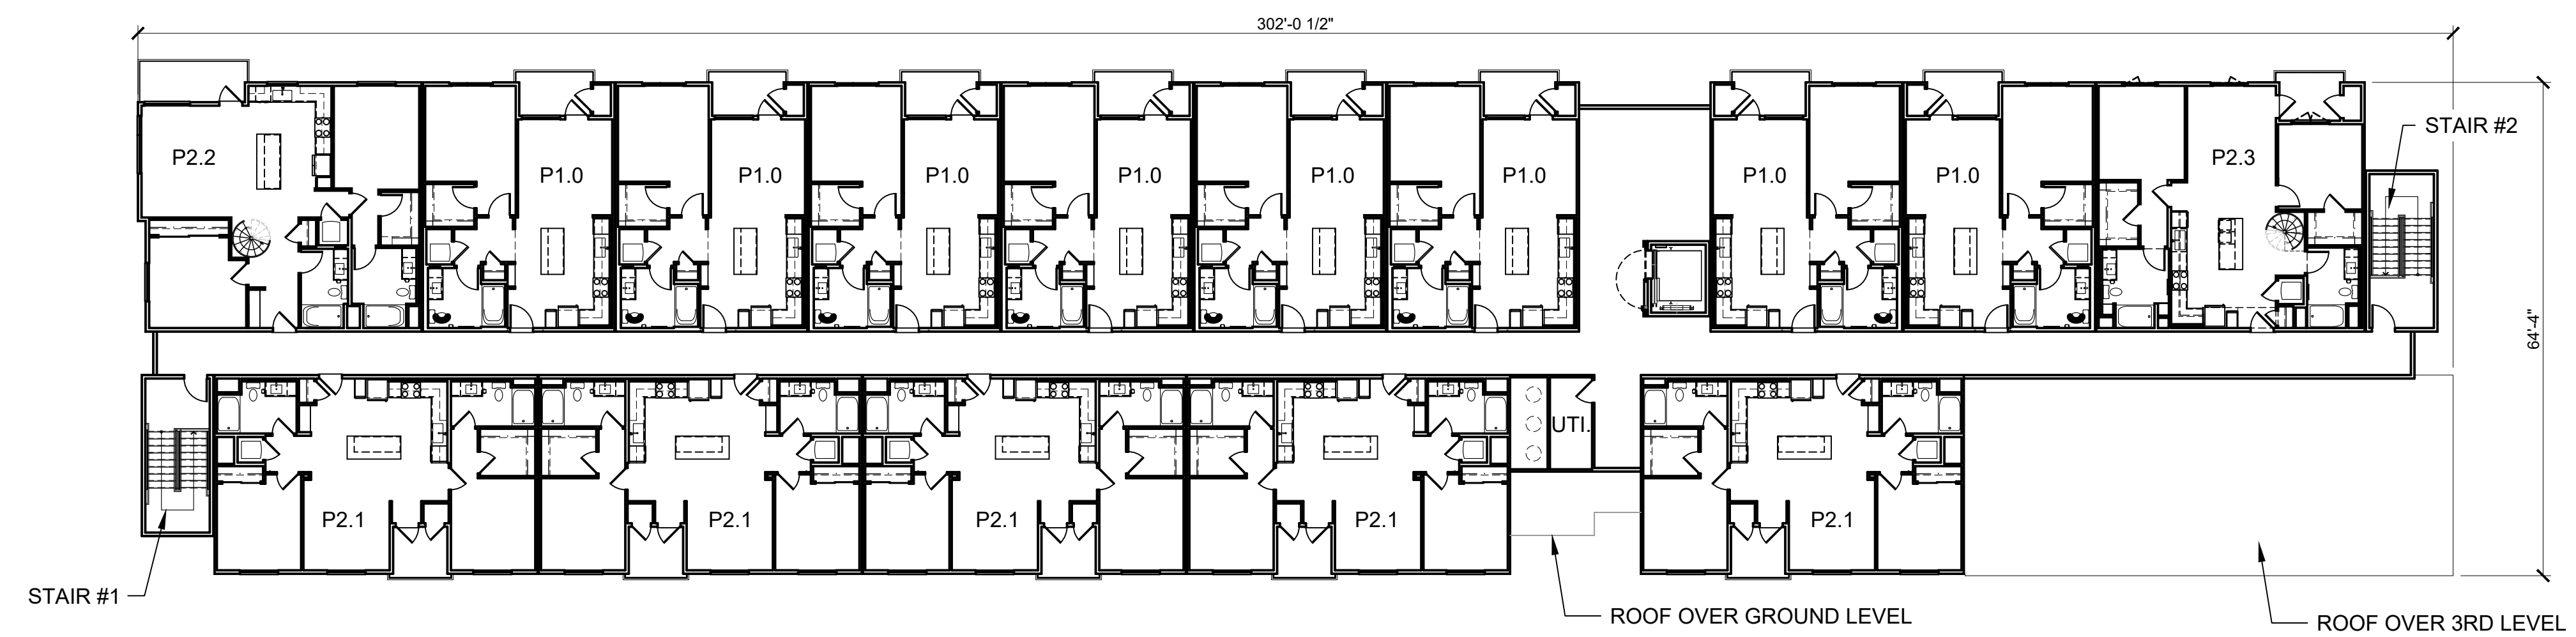


FOURTH FLOOR PLAN (PA-11) 3

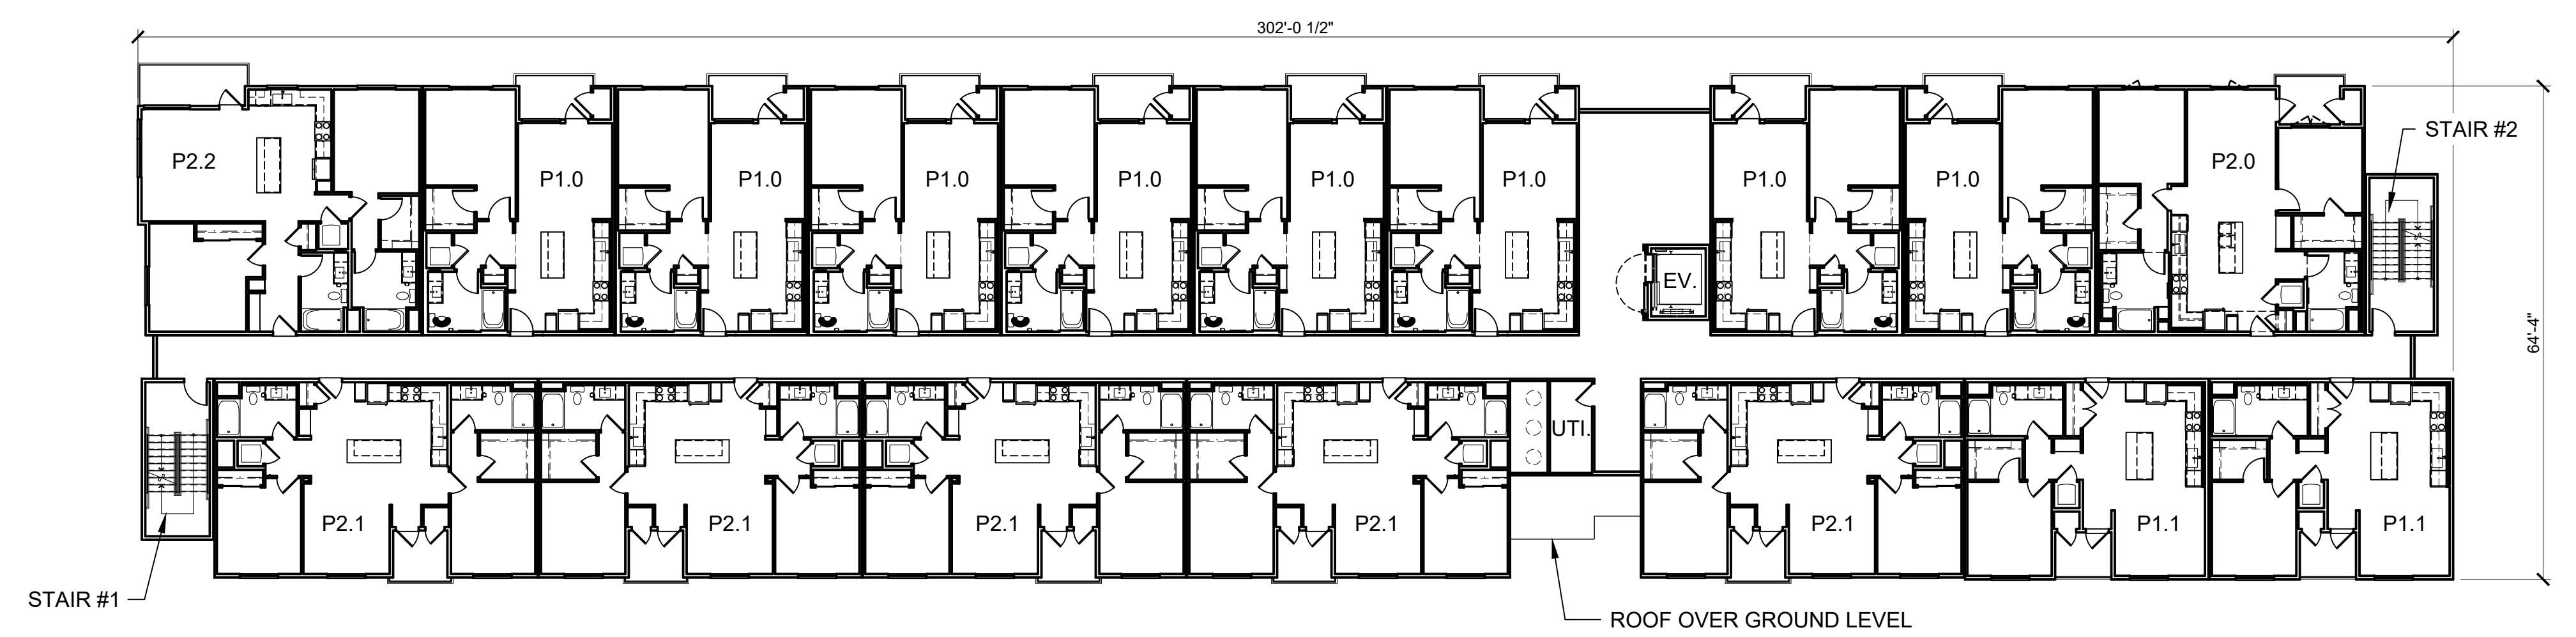


SECOND AND THIRD FLOOR PLAN (PA-11) 2

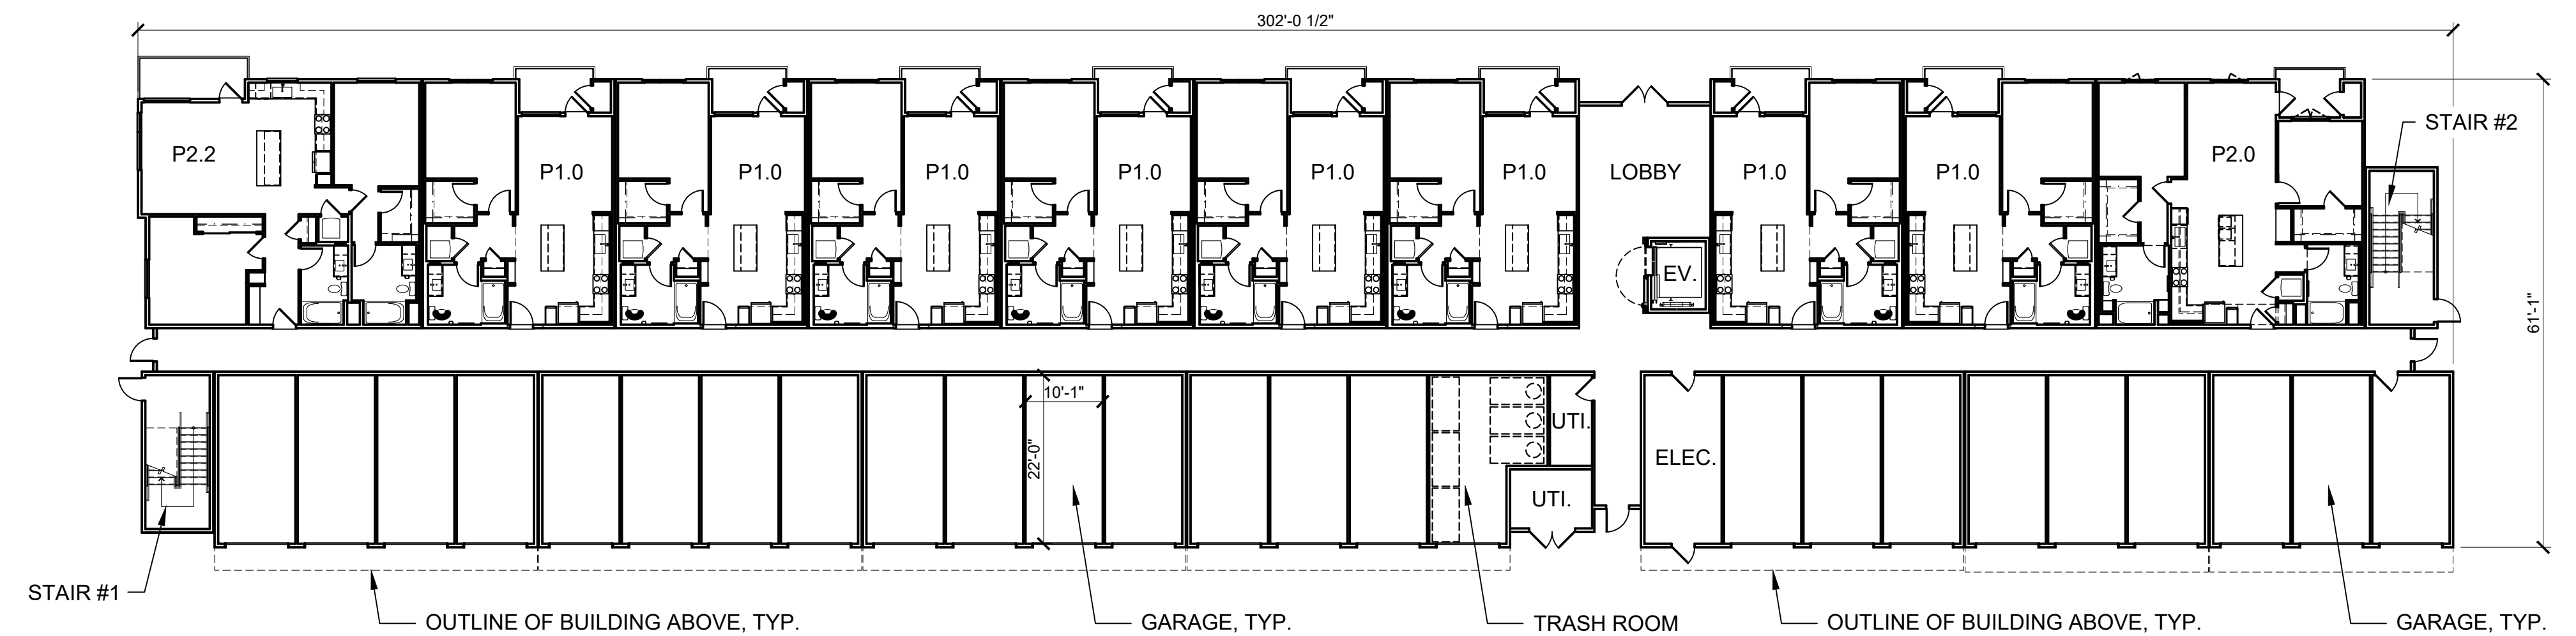

FIRST FLOOR PLAN (PA-11) 1

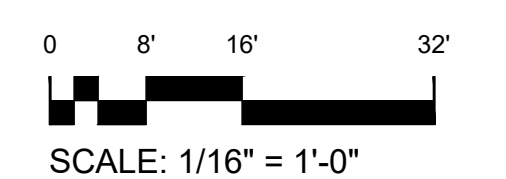

KEY PLAN

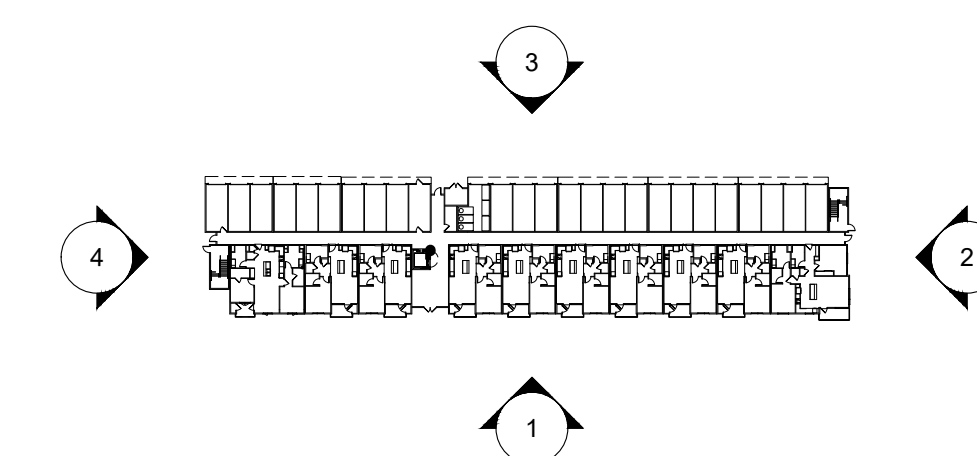

REAR ELEVATION OPTION 1 (PA-11) 3

MATERIAL LEGEND:

- 1 EXTERIOR PLASTER
- 2 PLASTER SCREEDS
- 3 VINYL WINDOW
- 4 FAUX WOOD LAP SIDING
- 5 HORIZONTAL LAP SIDING
- 6 BOARD AND BATTEN SIDING
- 7 BRICK VENEER
- 8 CMU BLOCK
- 9 FAUX WOOD GUARDRAIL
- 10 PAINTED METAL GUARDRAIL
- 11 DECORATIVE METAL SCREEN
- 12 PAINTED METAL AWNING
- 13 COMPOSITE SHINGLE ROOF
- 14 STANDING SEAM METAL ROOF
- 15 STOREFRONT SYSTEM
- 16 SECTIONAL GARAGE DOOR



LEFT ELEVATION OPTION 1 (PA-11) 4




RIGHT ELEVATION OPTION 1 (PA-11) 2




FRONT ELEVATION OPTION 1 (PA-11) 1




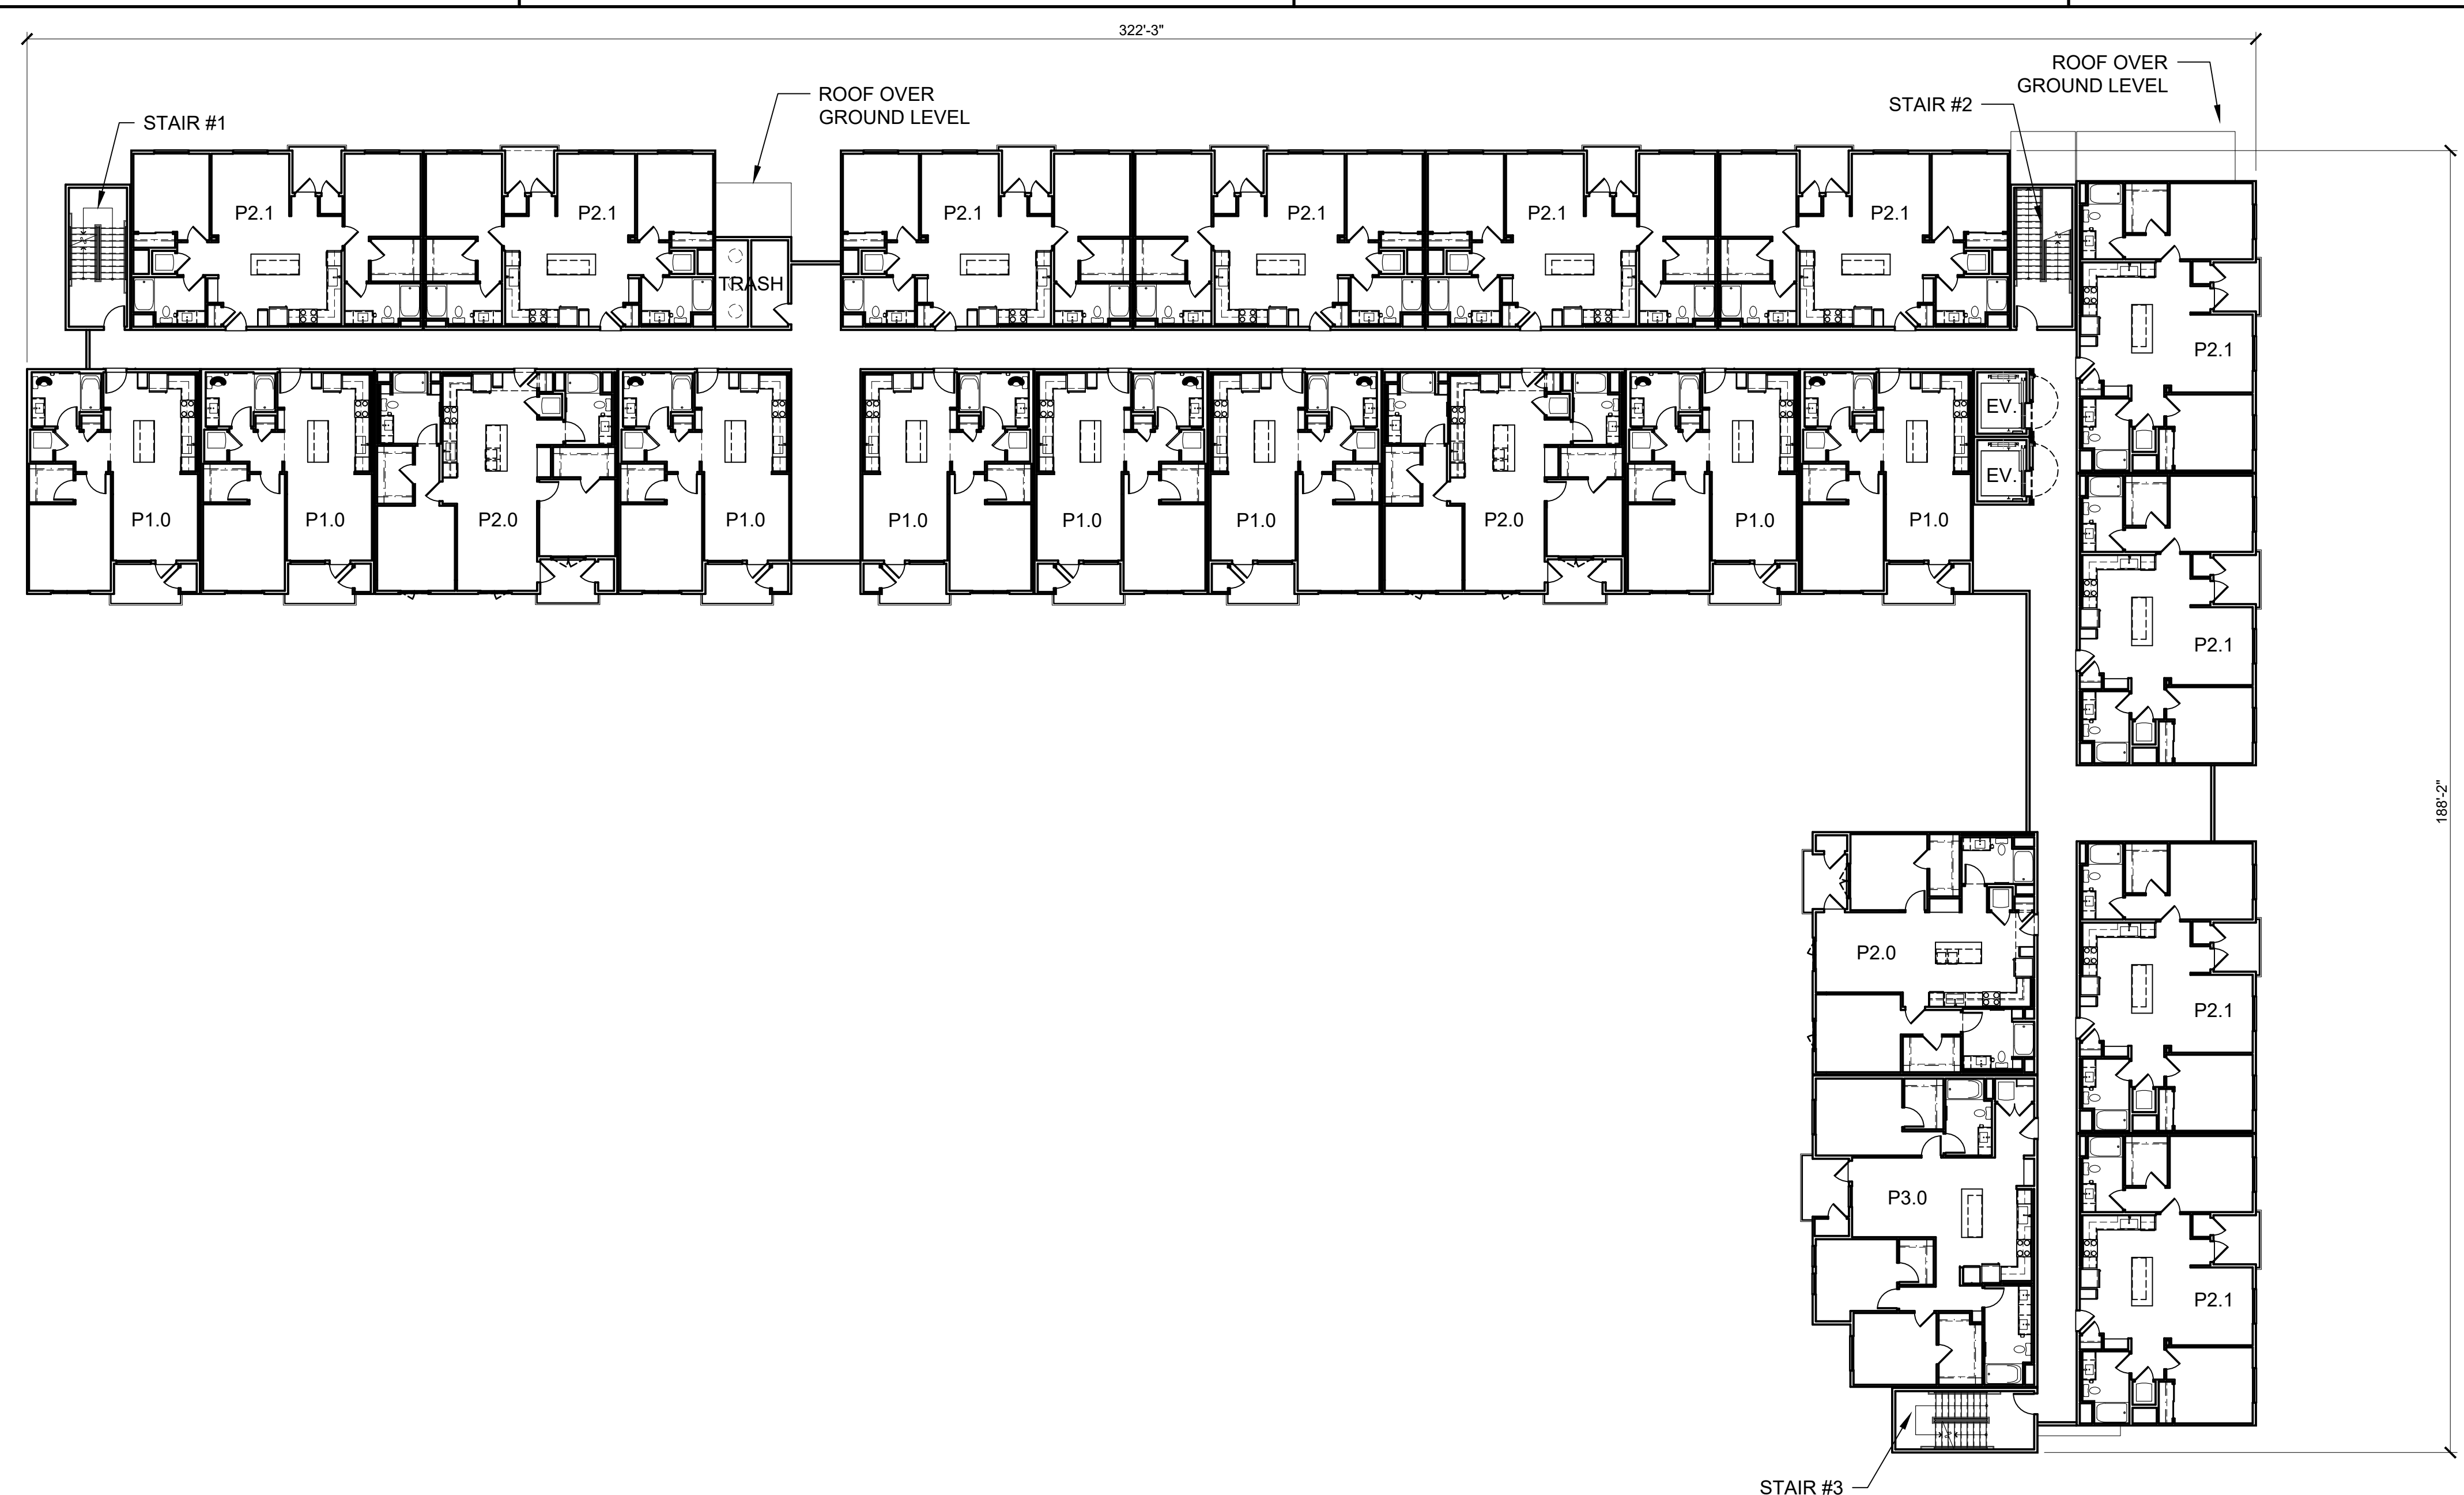

SECOND AND THIRD FLOOR PLAN (PA-12) 2

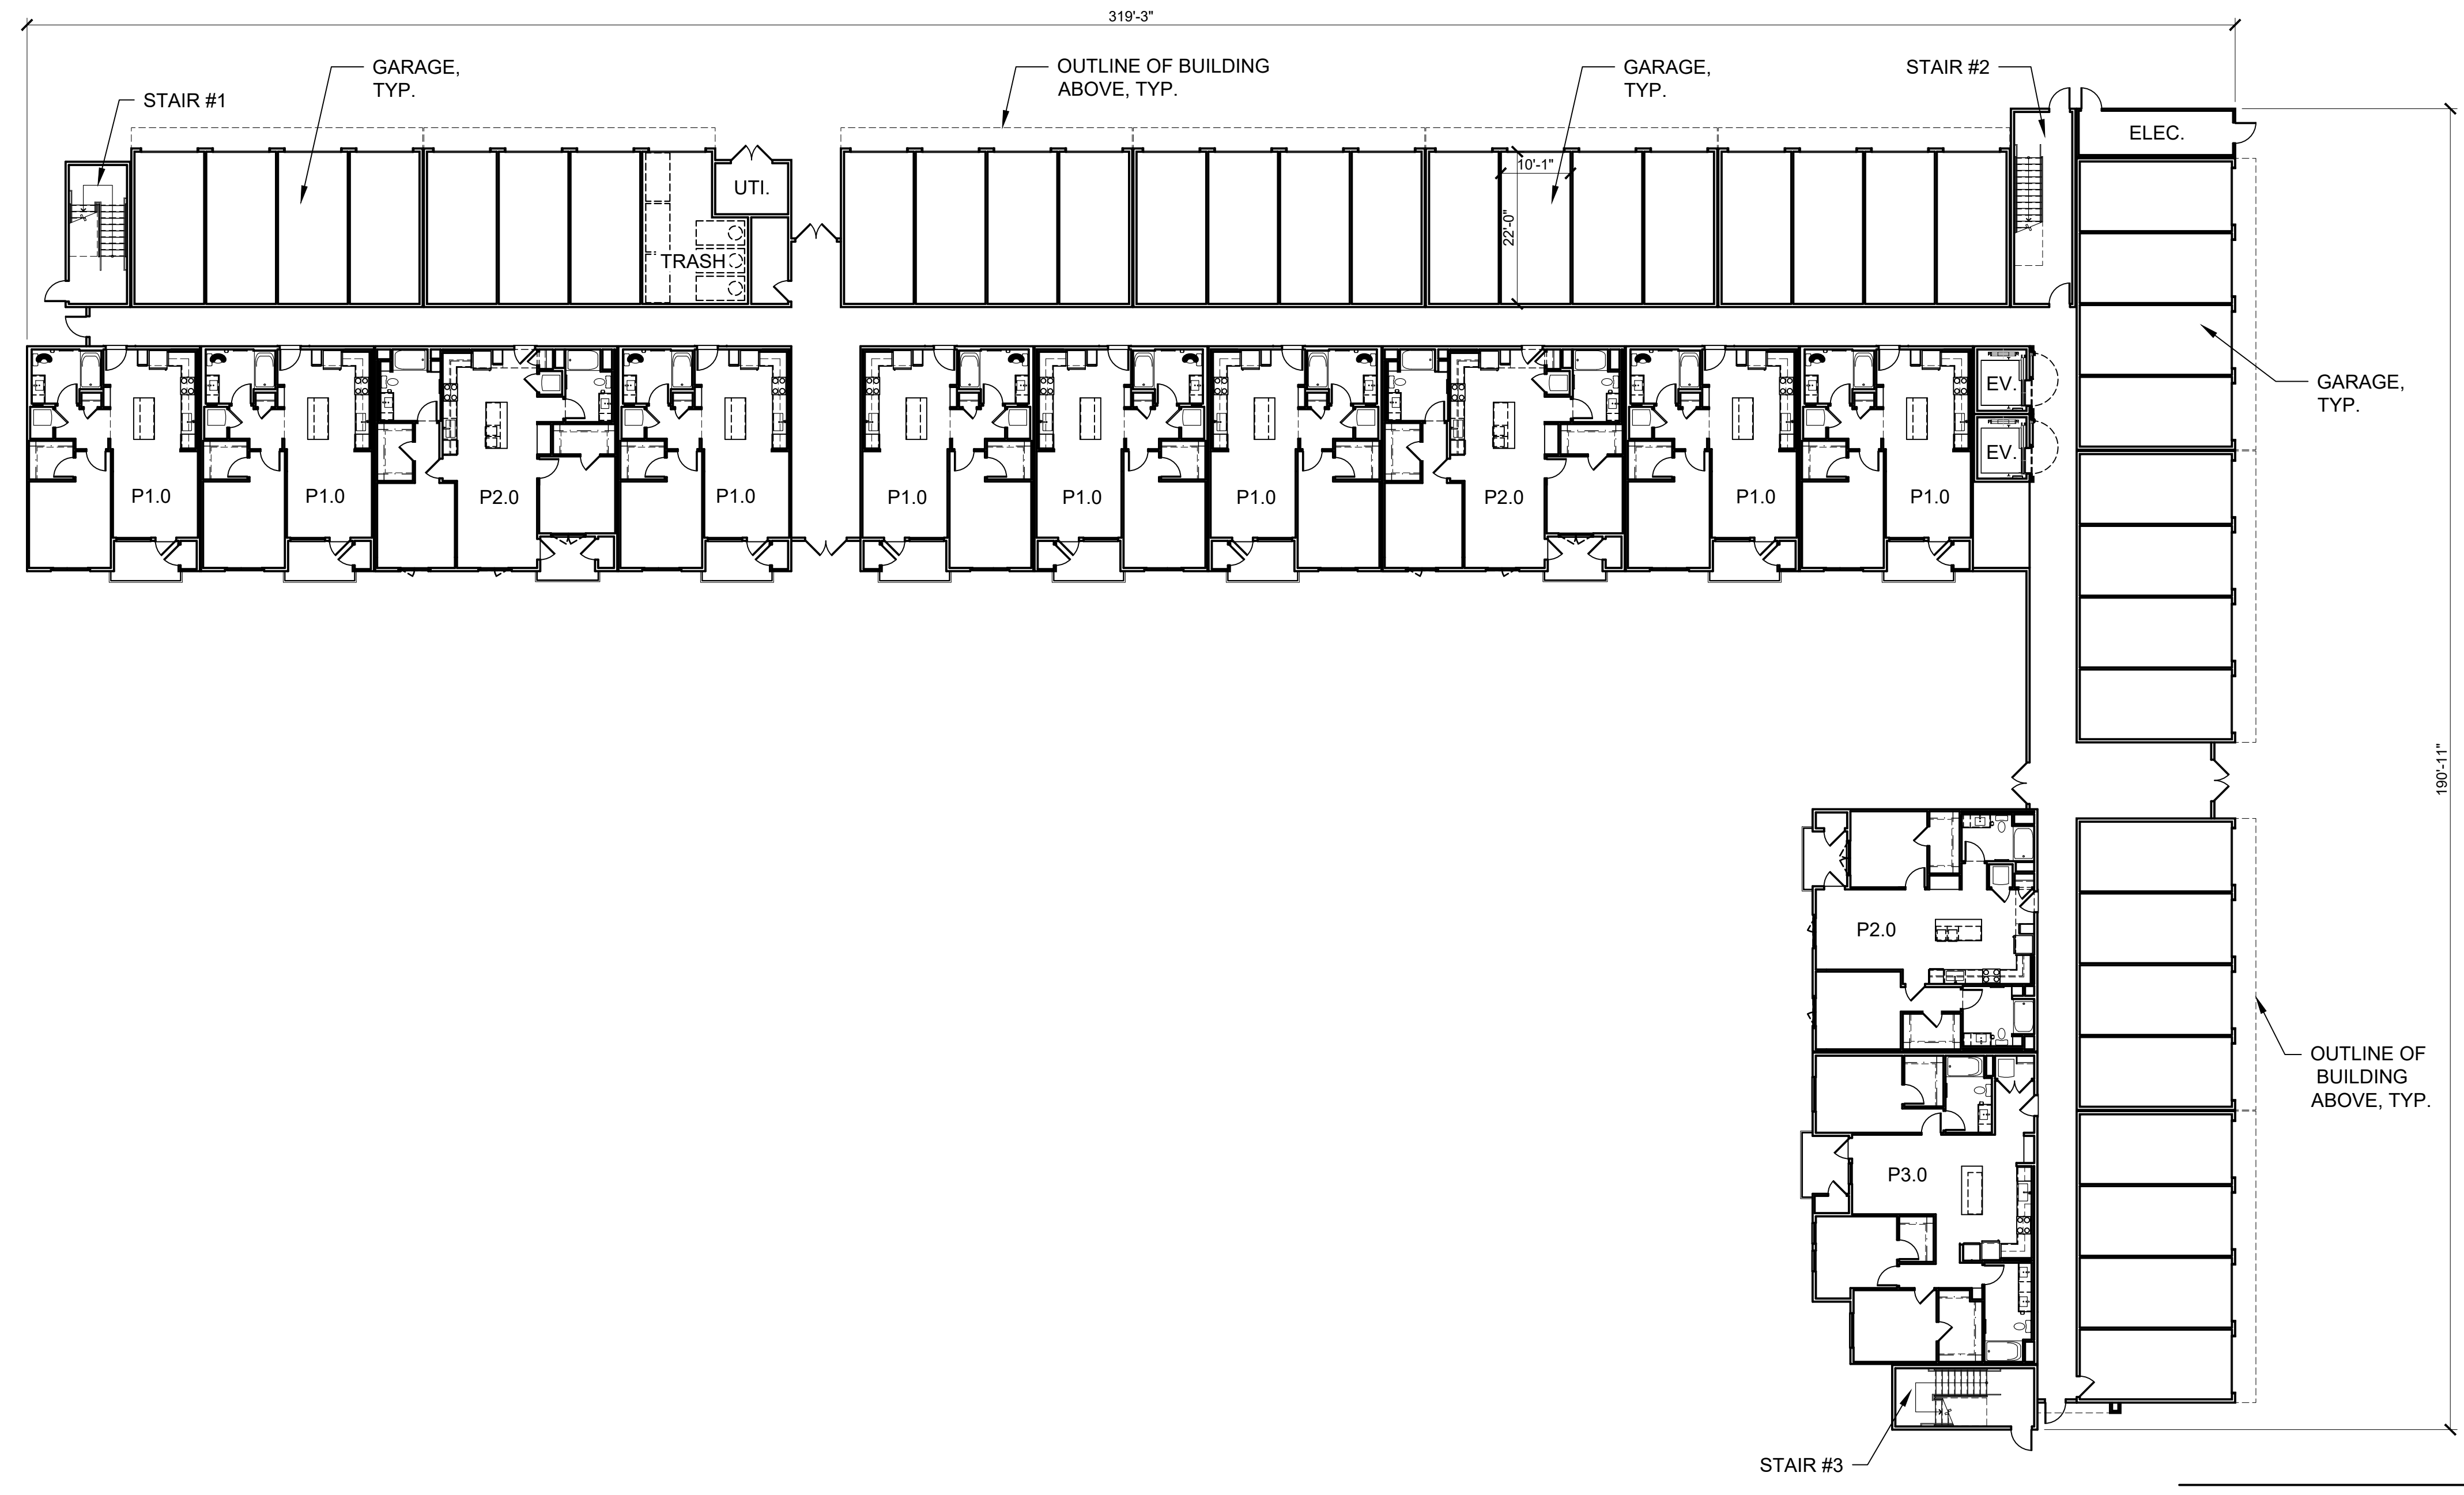


FIRST FLOOR PLAN (PA-12) 1

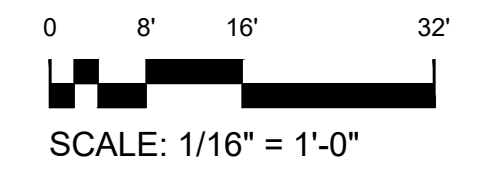



KEY PLAN

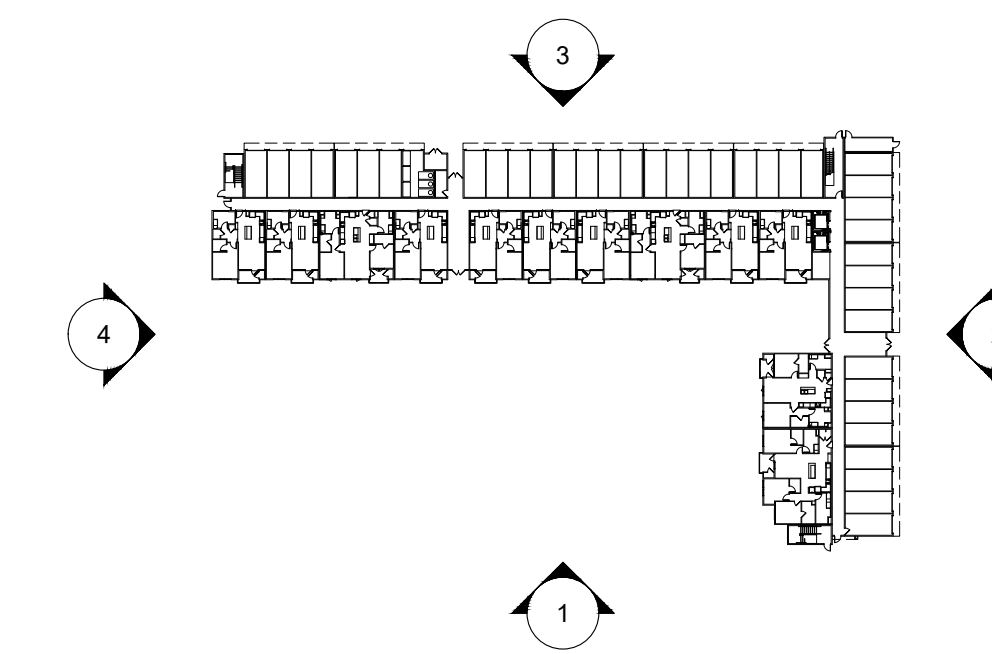

REAR ELEVATION OPTION 2 (PA-12) 3

MATERIAL LEGEND:

- 1 EXTERIOR PLASTER
- 2 PLASTER SCREEDS
- 3 VINYL WINDOW
- 4 FAUX WOOD LAP SIDING
- 5 HORIZONTAL LAP SIDING
- 6 BOARD AND BATTEN SIDING
- 7 BRICK VENEER
- 8 CMU BLOCK
- 9 FAUX WOOD GUARDRAIL
- 10 PAINTED METAL GUARDRAIL
- 11 DECORATIVE METAL SCREEN
- 12 PAINTED METAL AWNING
- 13 COMPOSITE SHINGLE ROOF
- 14 STANDING SEAM METAL ROOF
- 15 STOREFRONT SYSTEM
- 16 SECTIONAL GARAGE DOOR




LEFT ELEVATION OPTION 2 (PA-12) 4




RIGHT ELEVATION OPTION 2 (PA-12) 2




FRONT ELEVATION OPTION 2 (PA-12) 1

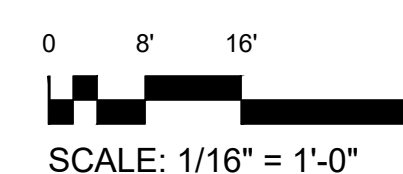


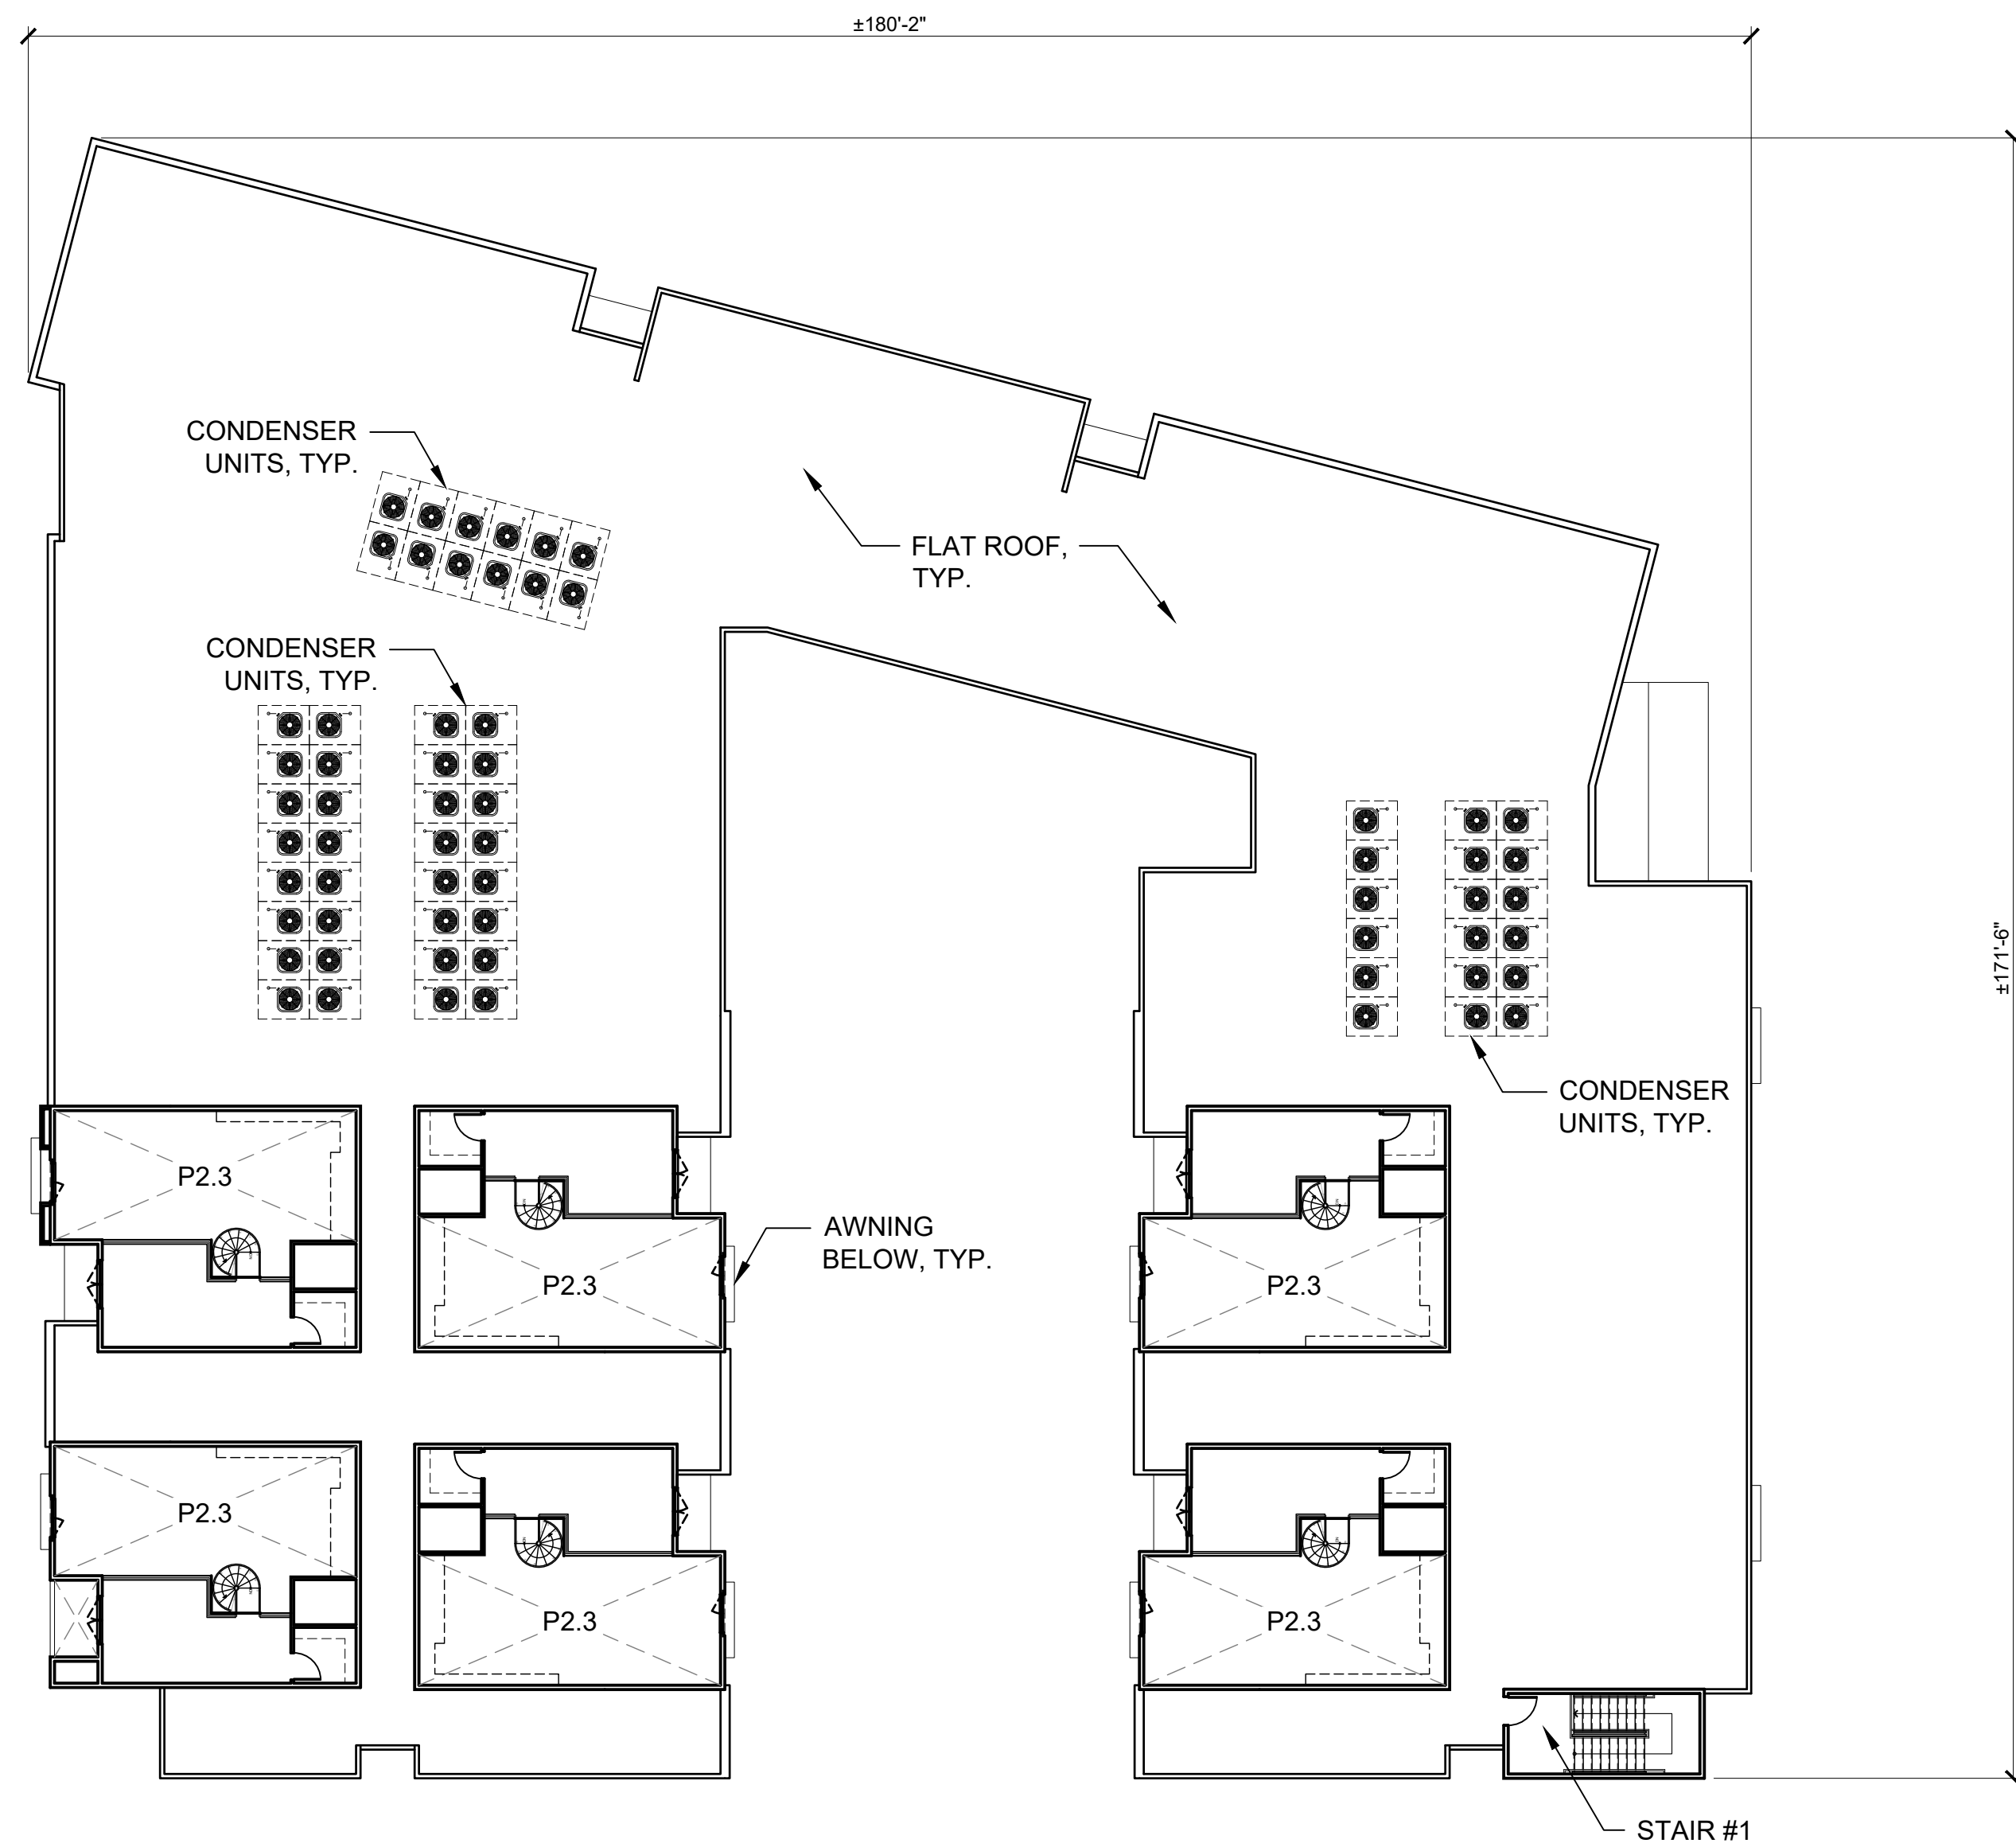


ROOF PLAN (PA-12) 4

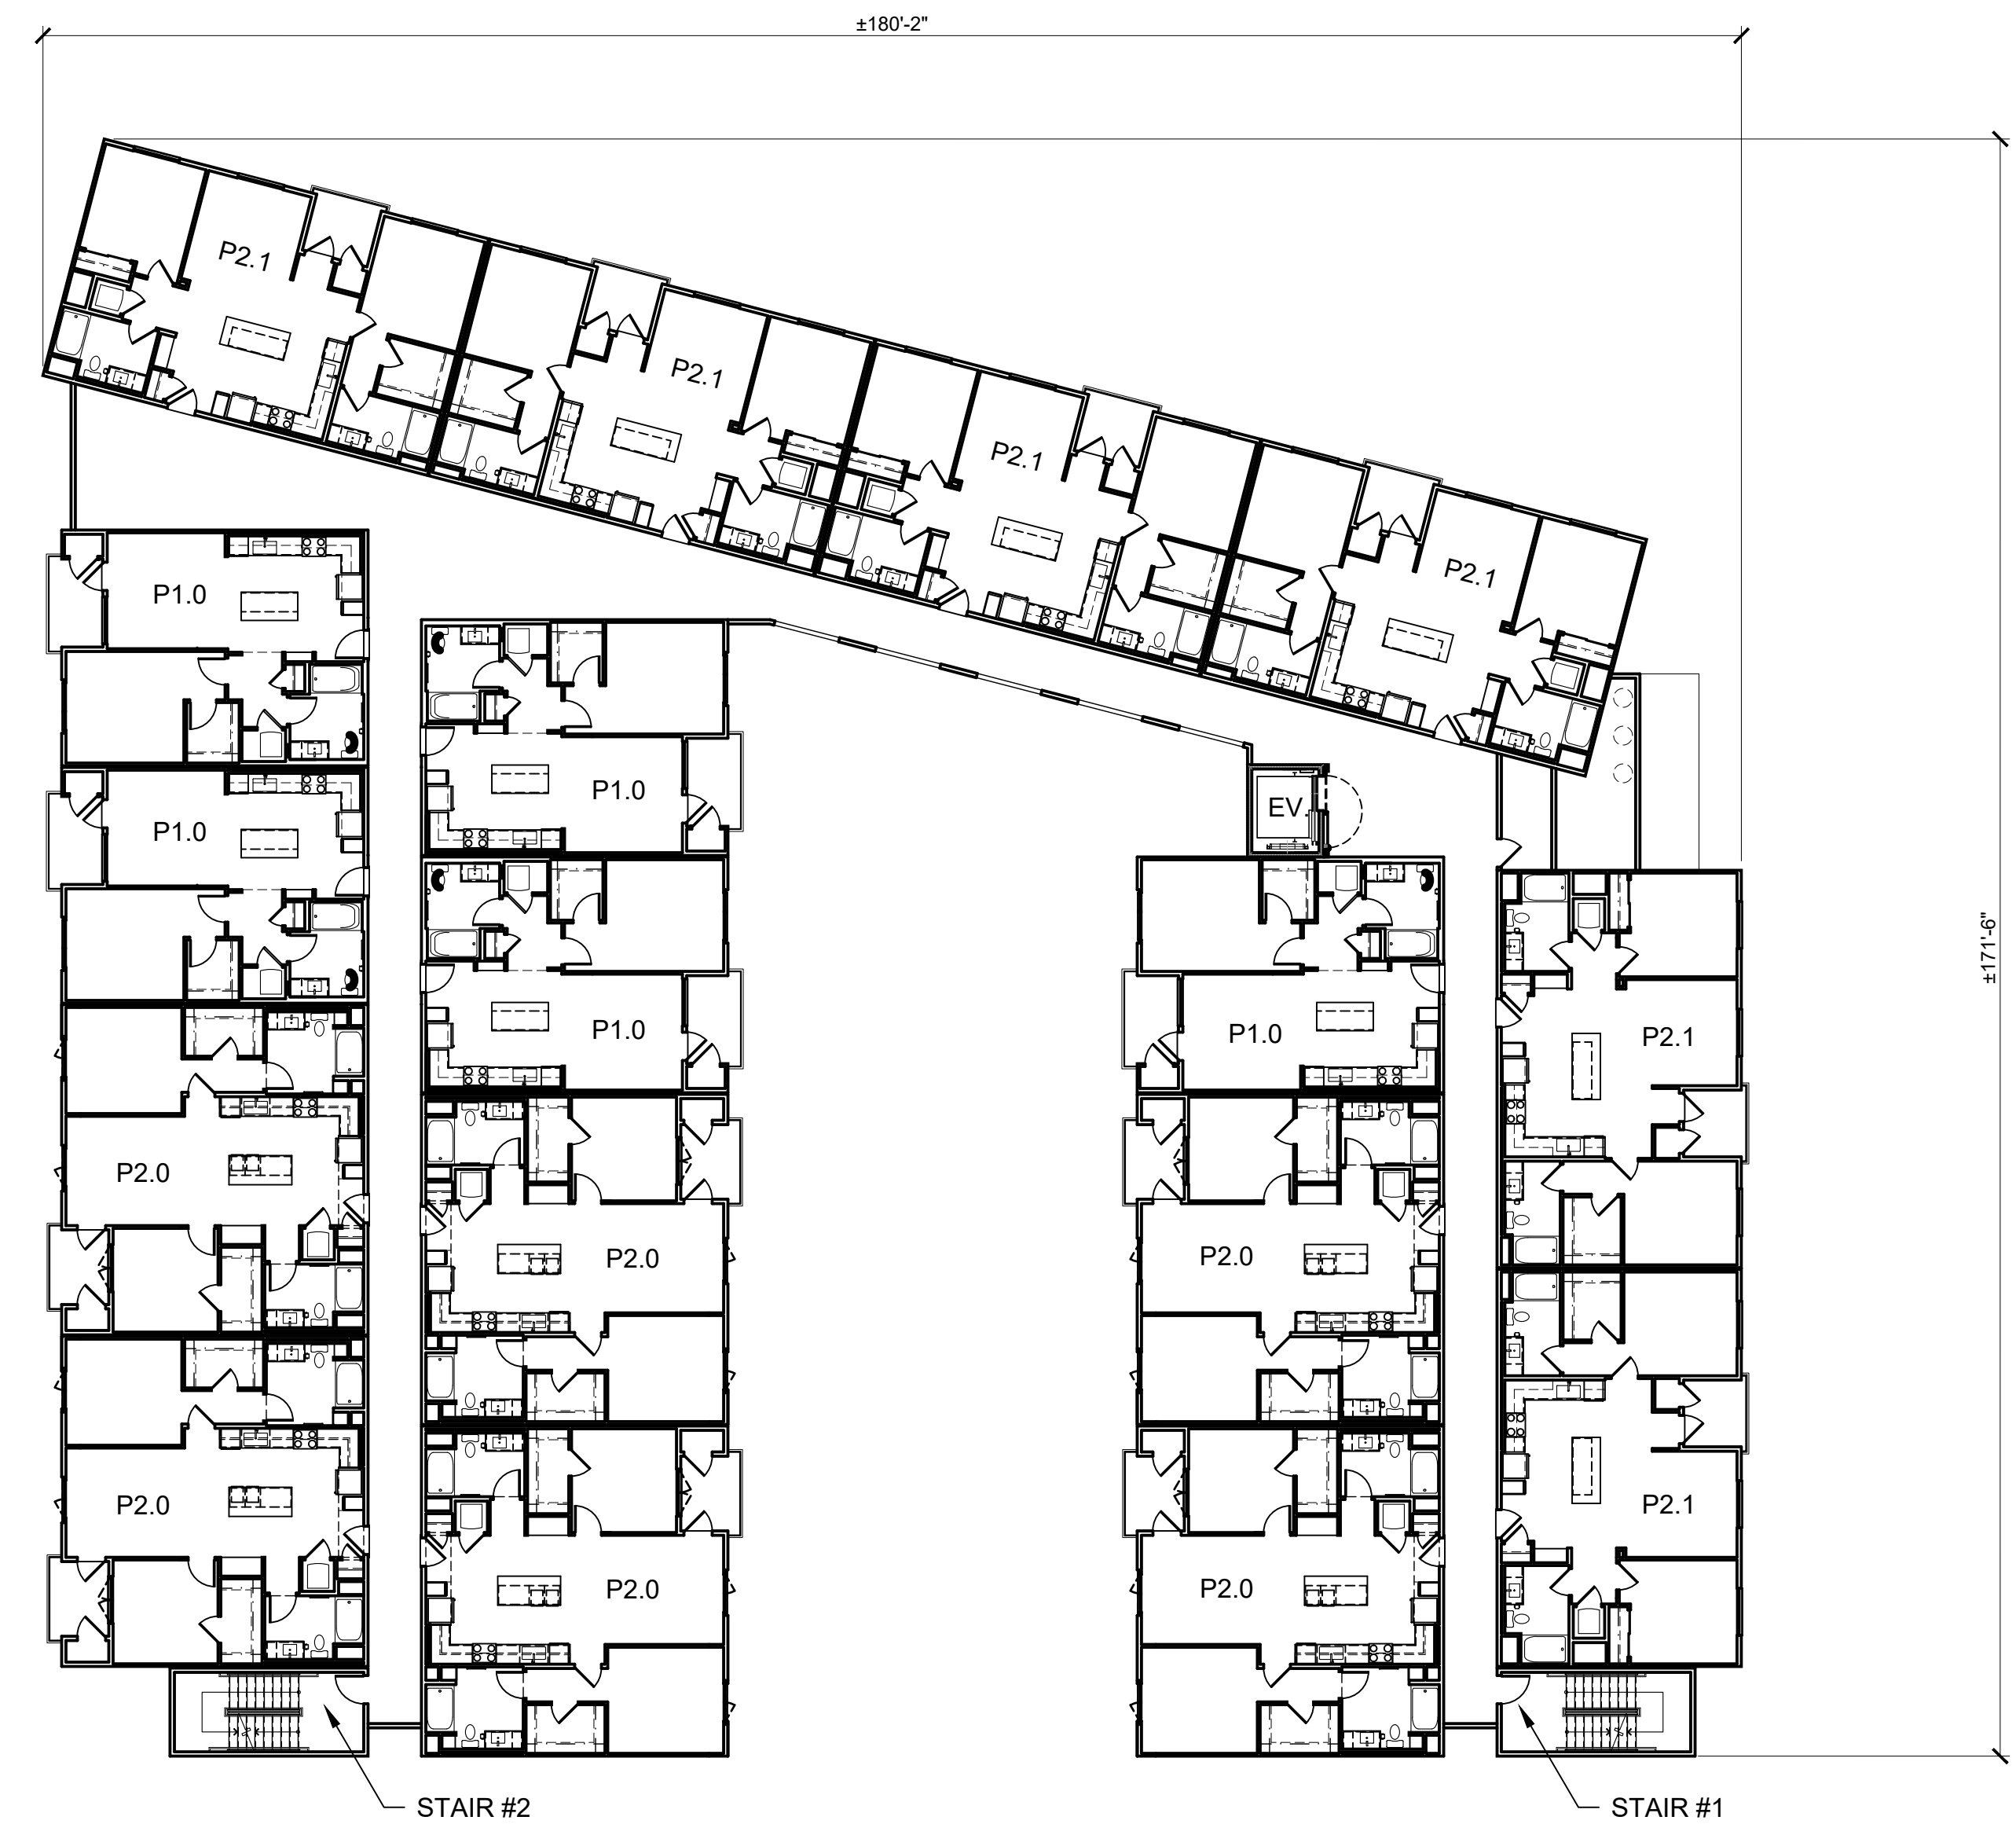


SECOND AND THIRD FLOOR PLAN (PA-12) 2

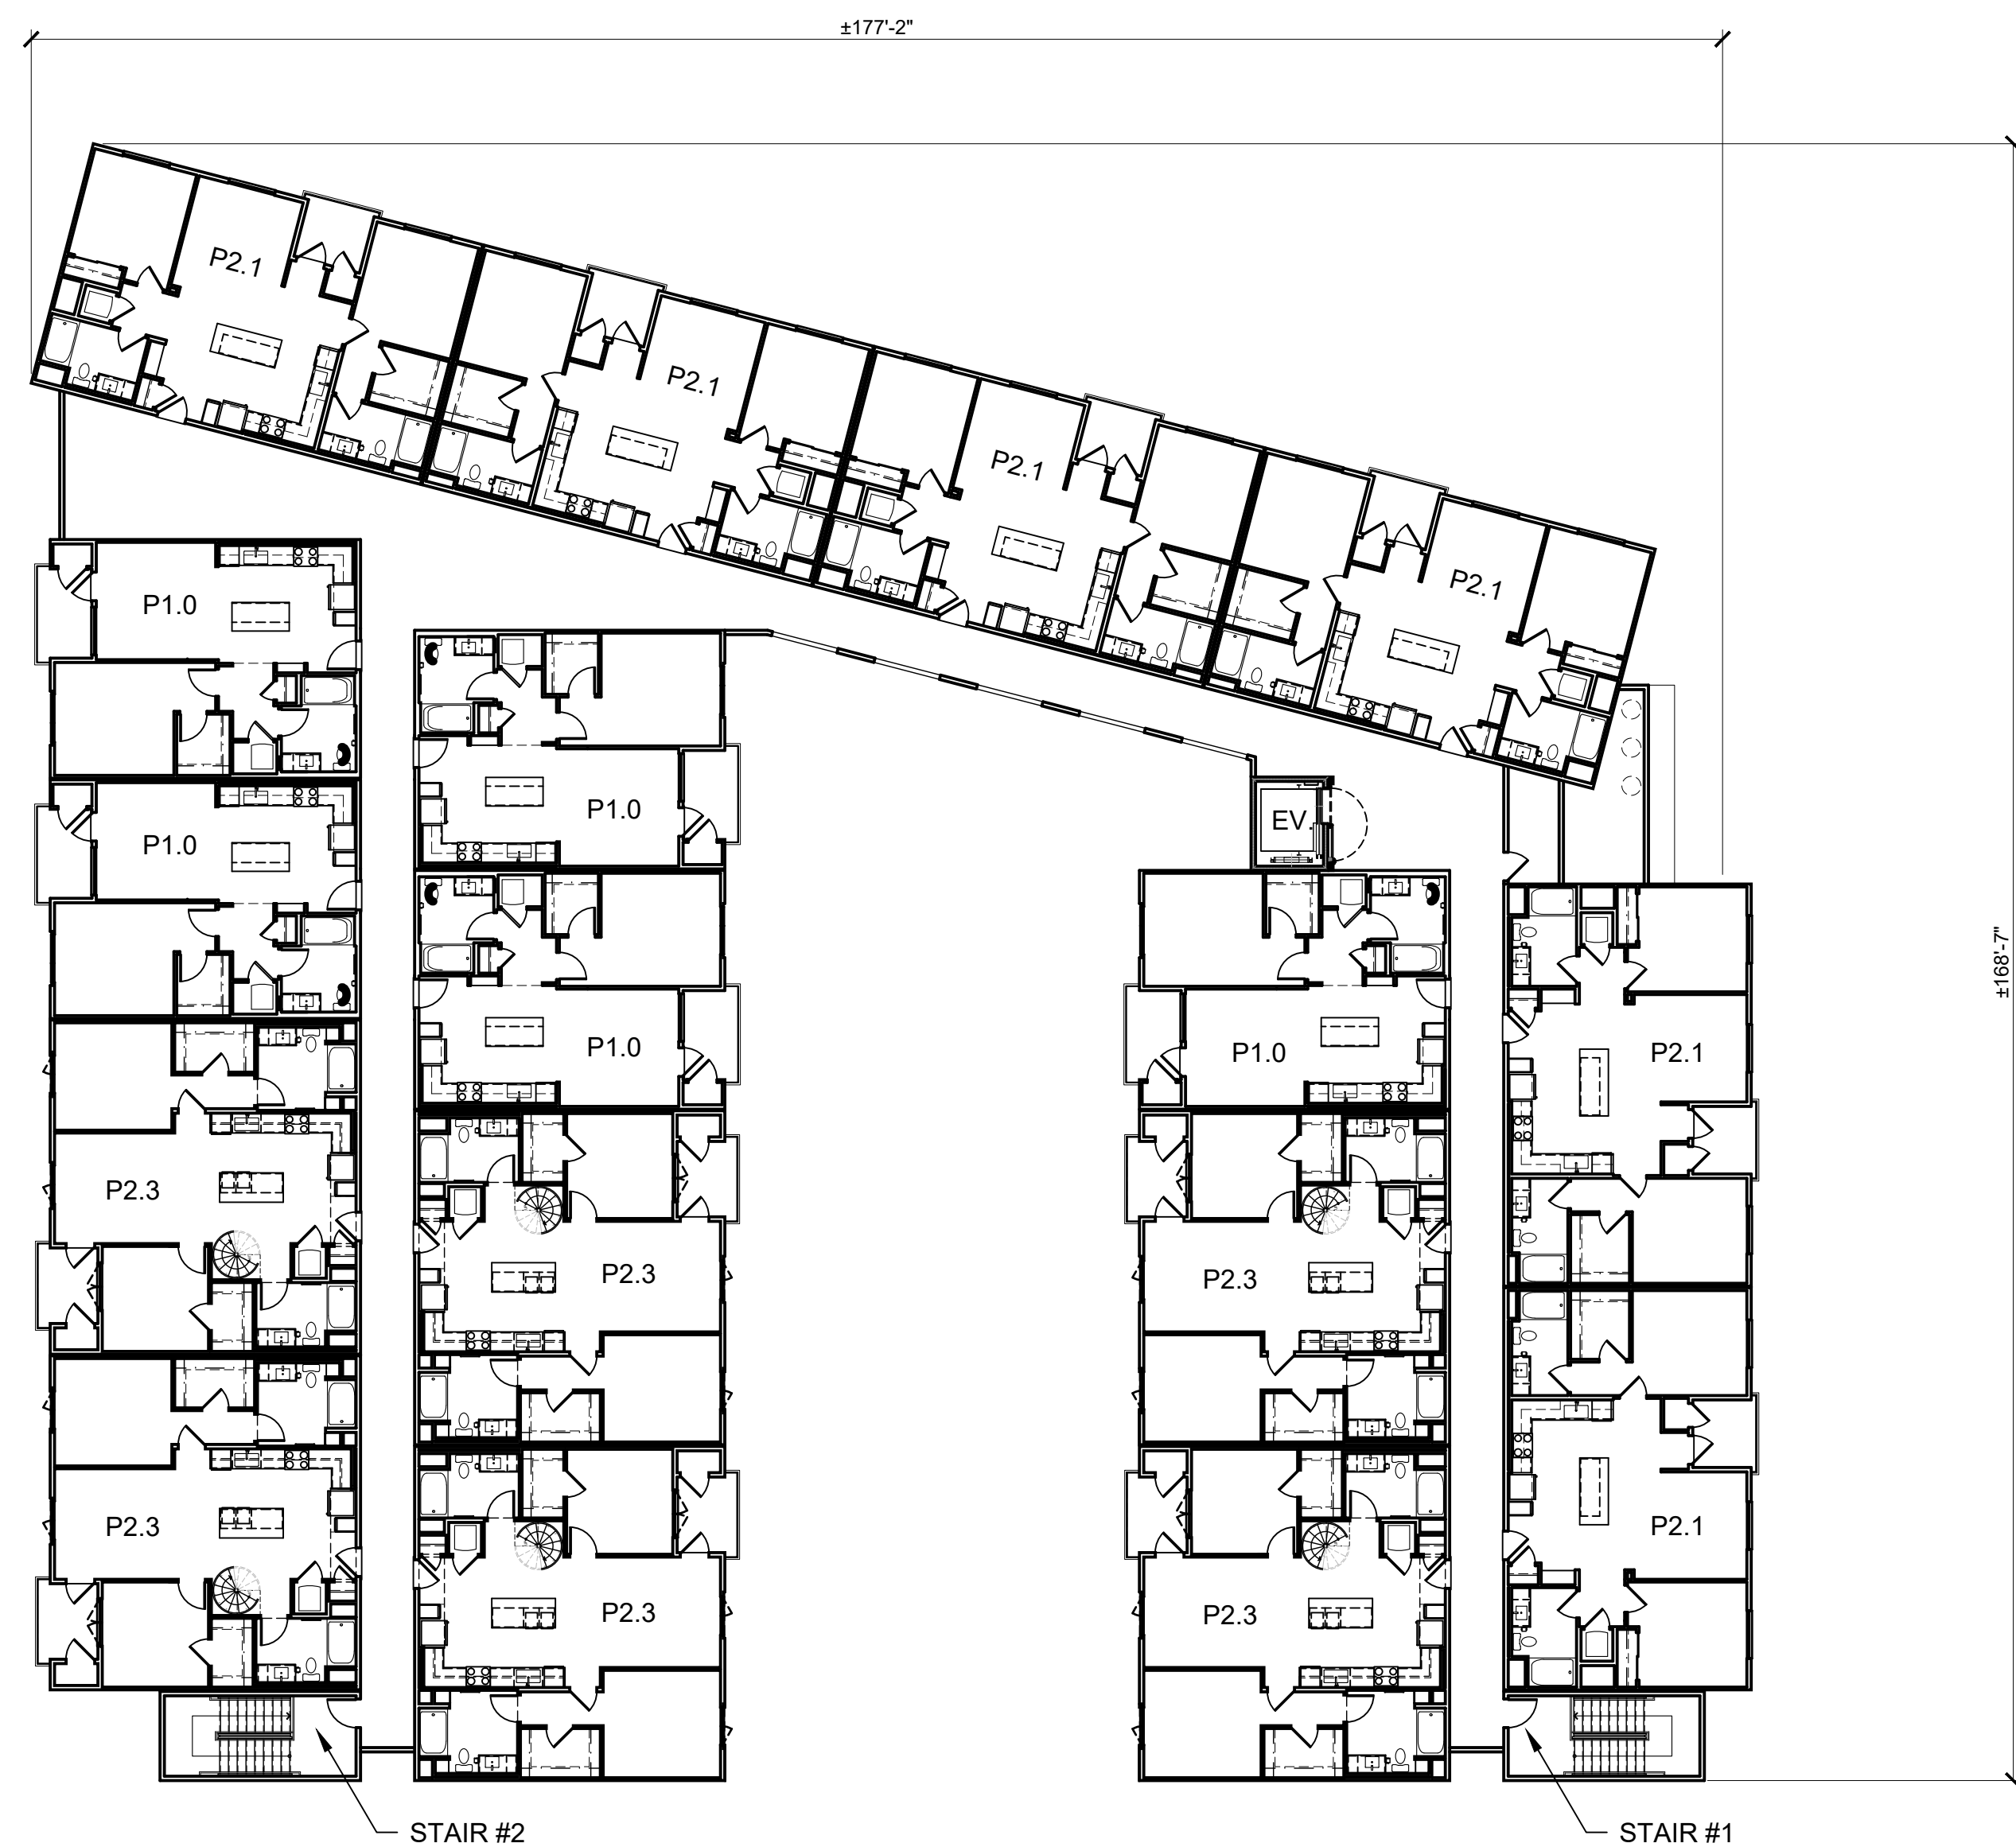


FOURTH FLOOR PLAN (PA-12) 3

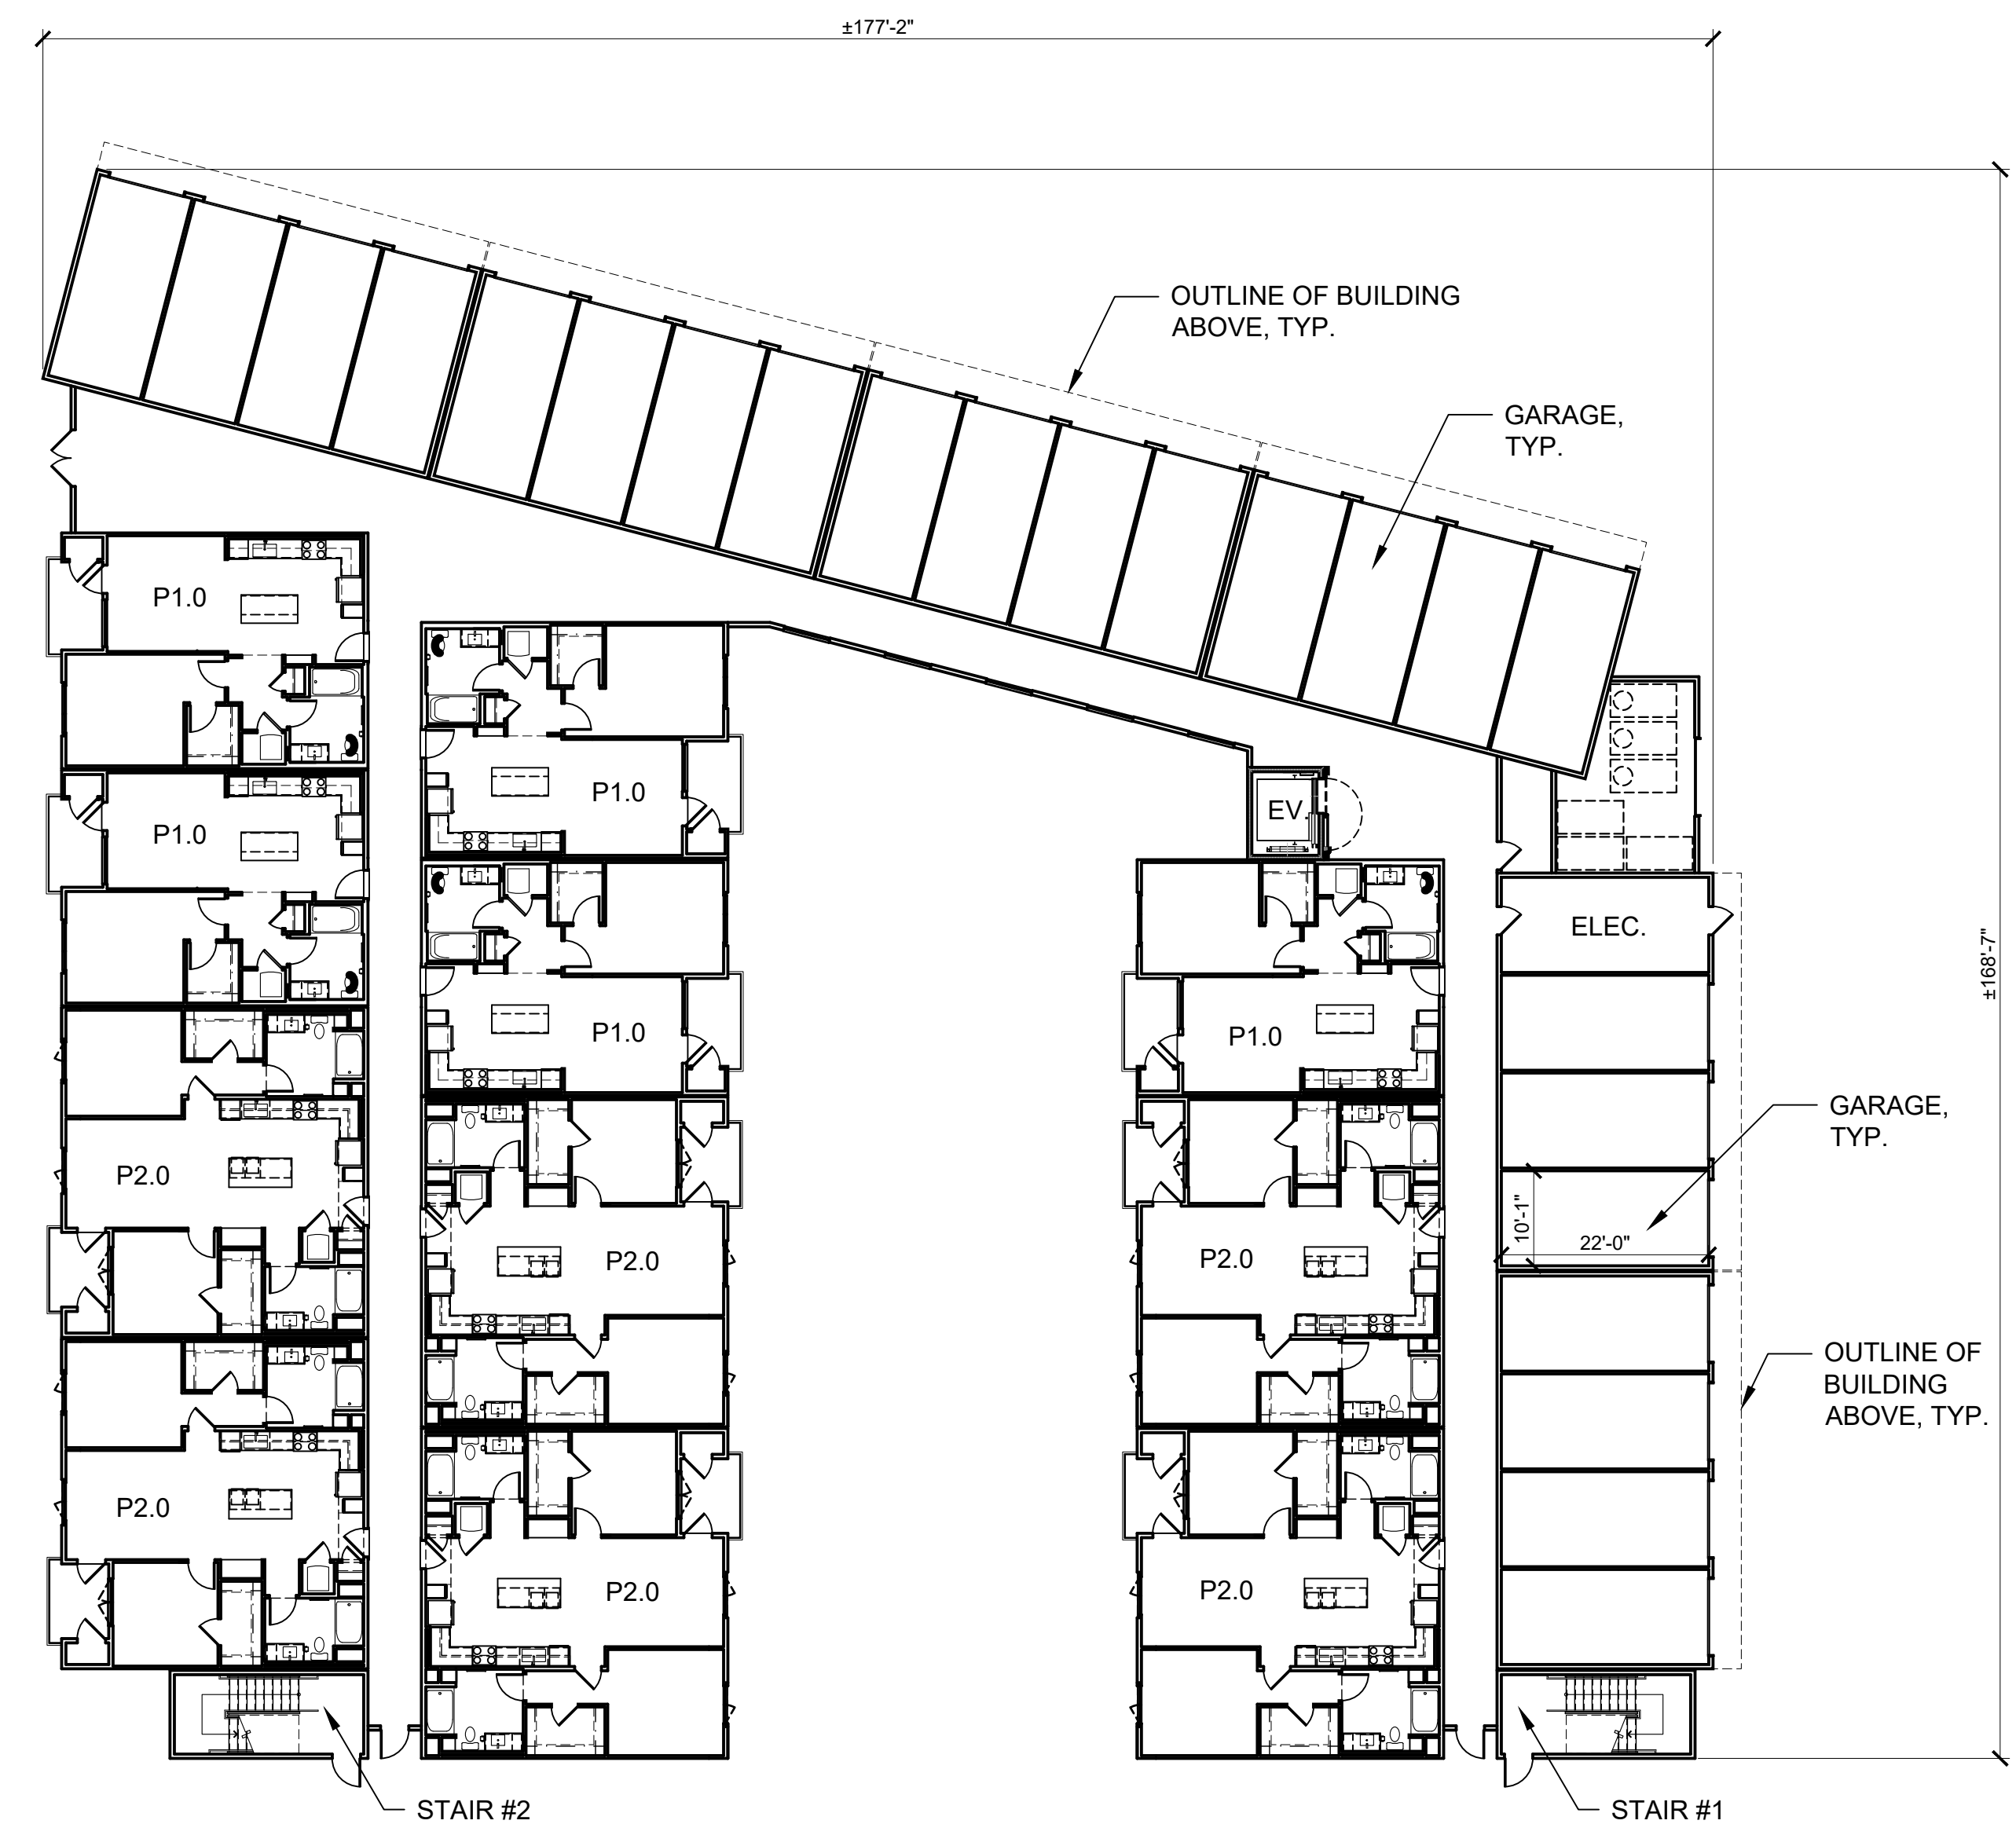

FIRST FLOOR PLAN (PA-12) 1

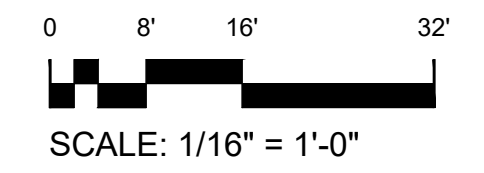

KEY PLAN

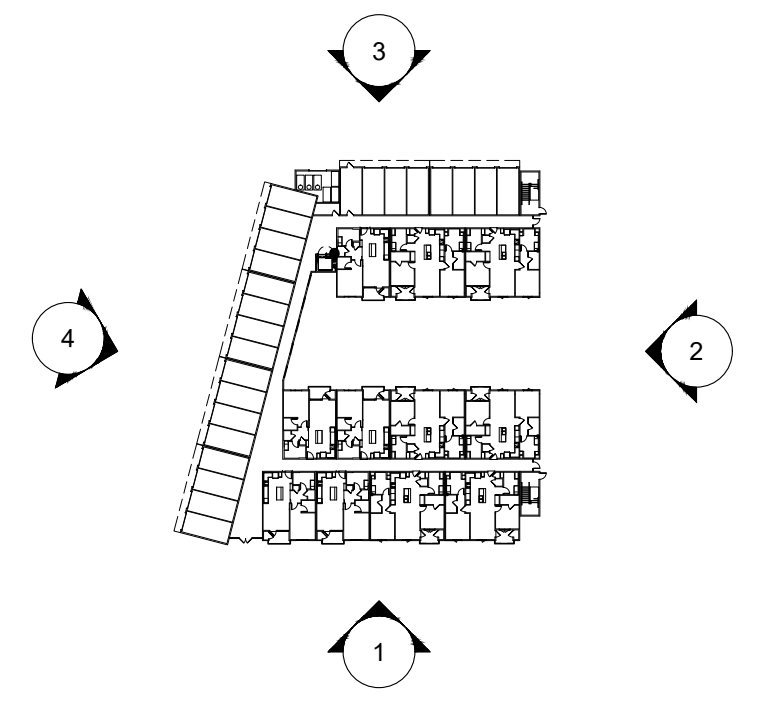

MATERIAL LEGEND:

- 1 EXTERIOR PLASTER
- 2 PLASTER SCREEDS
- 3 VINYL WINDOW
- 4 FAUX WOOD LAP SIDING
- 5 HORIZONTAL LAP SIDING
- 6 BOARD AND BATTEN SIDING
- 7 BRICK VENEER
- 8 CMU BLOCK
- 9 FAUX WOOD GUARDRAIL
- 10 PAINTED METAL GUARDRAIL
- 11 DECORATIVE METAL SCREEN
- 12 PAINTED METAL AWNING
- 13 COMPOSITE SHINGLE ROOF
- 14 STANDING SEAM METAL ROOF
- 15 STOREFRONT SYSTEM
- 16 SECTIONAL GARAGE DOOR



LEFT ELEVATION OPTION 2 (PA-12) 4




RIGHT ELEVATION OPTION 2 (PA-12) 2



REAR ELEVATION OPTION 2 (PA-12) 3




FRONT ELEVATION OPTION 2 (PA-12) 1

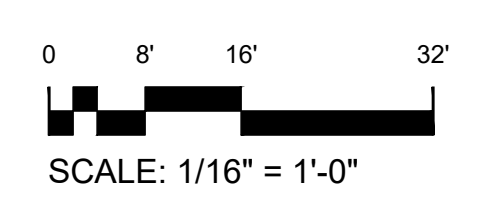





ROOF PLAN ALTERNATIVE (PA-11 / PA-12) 4

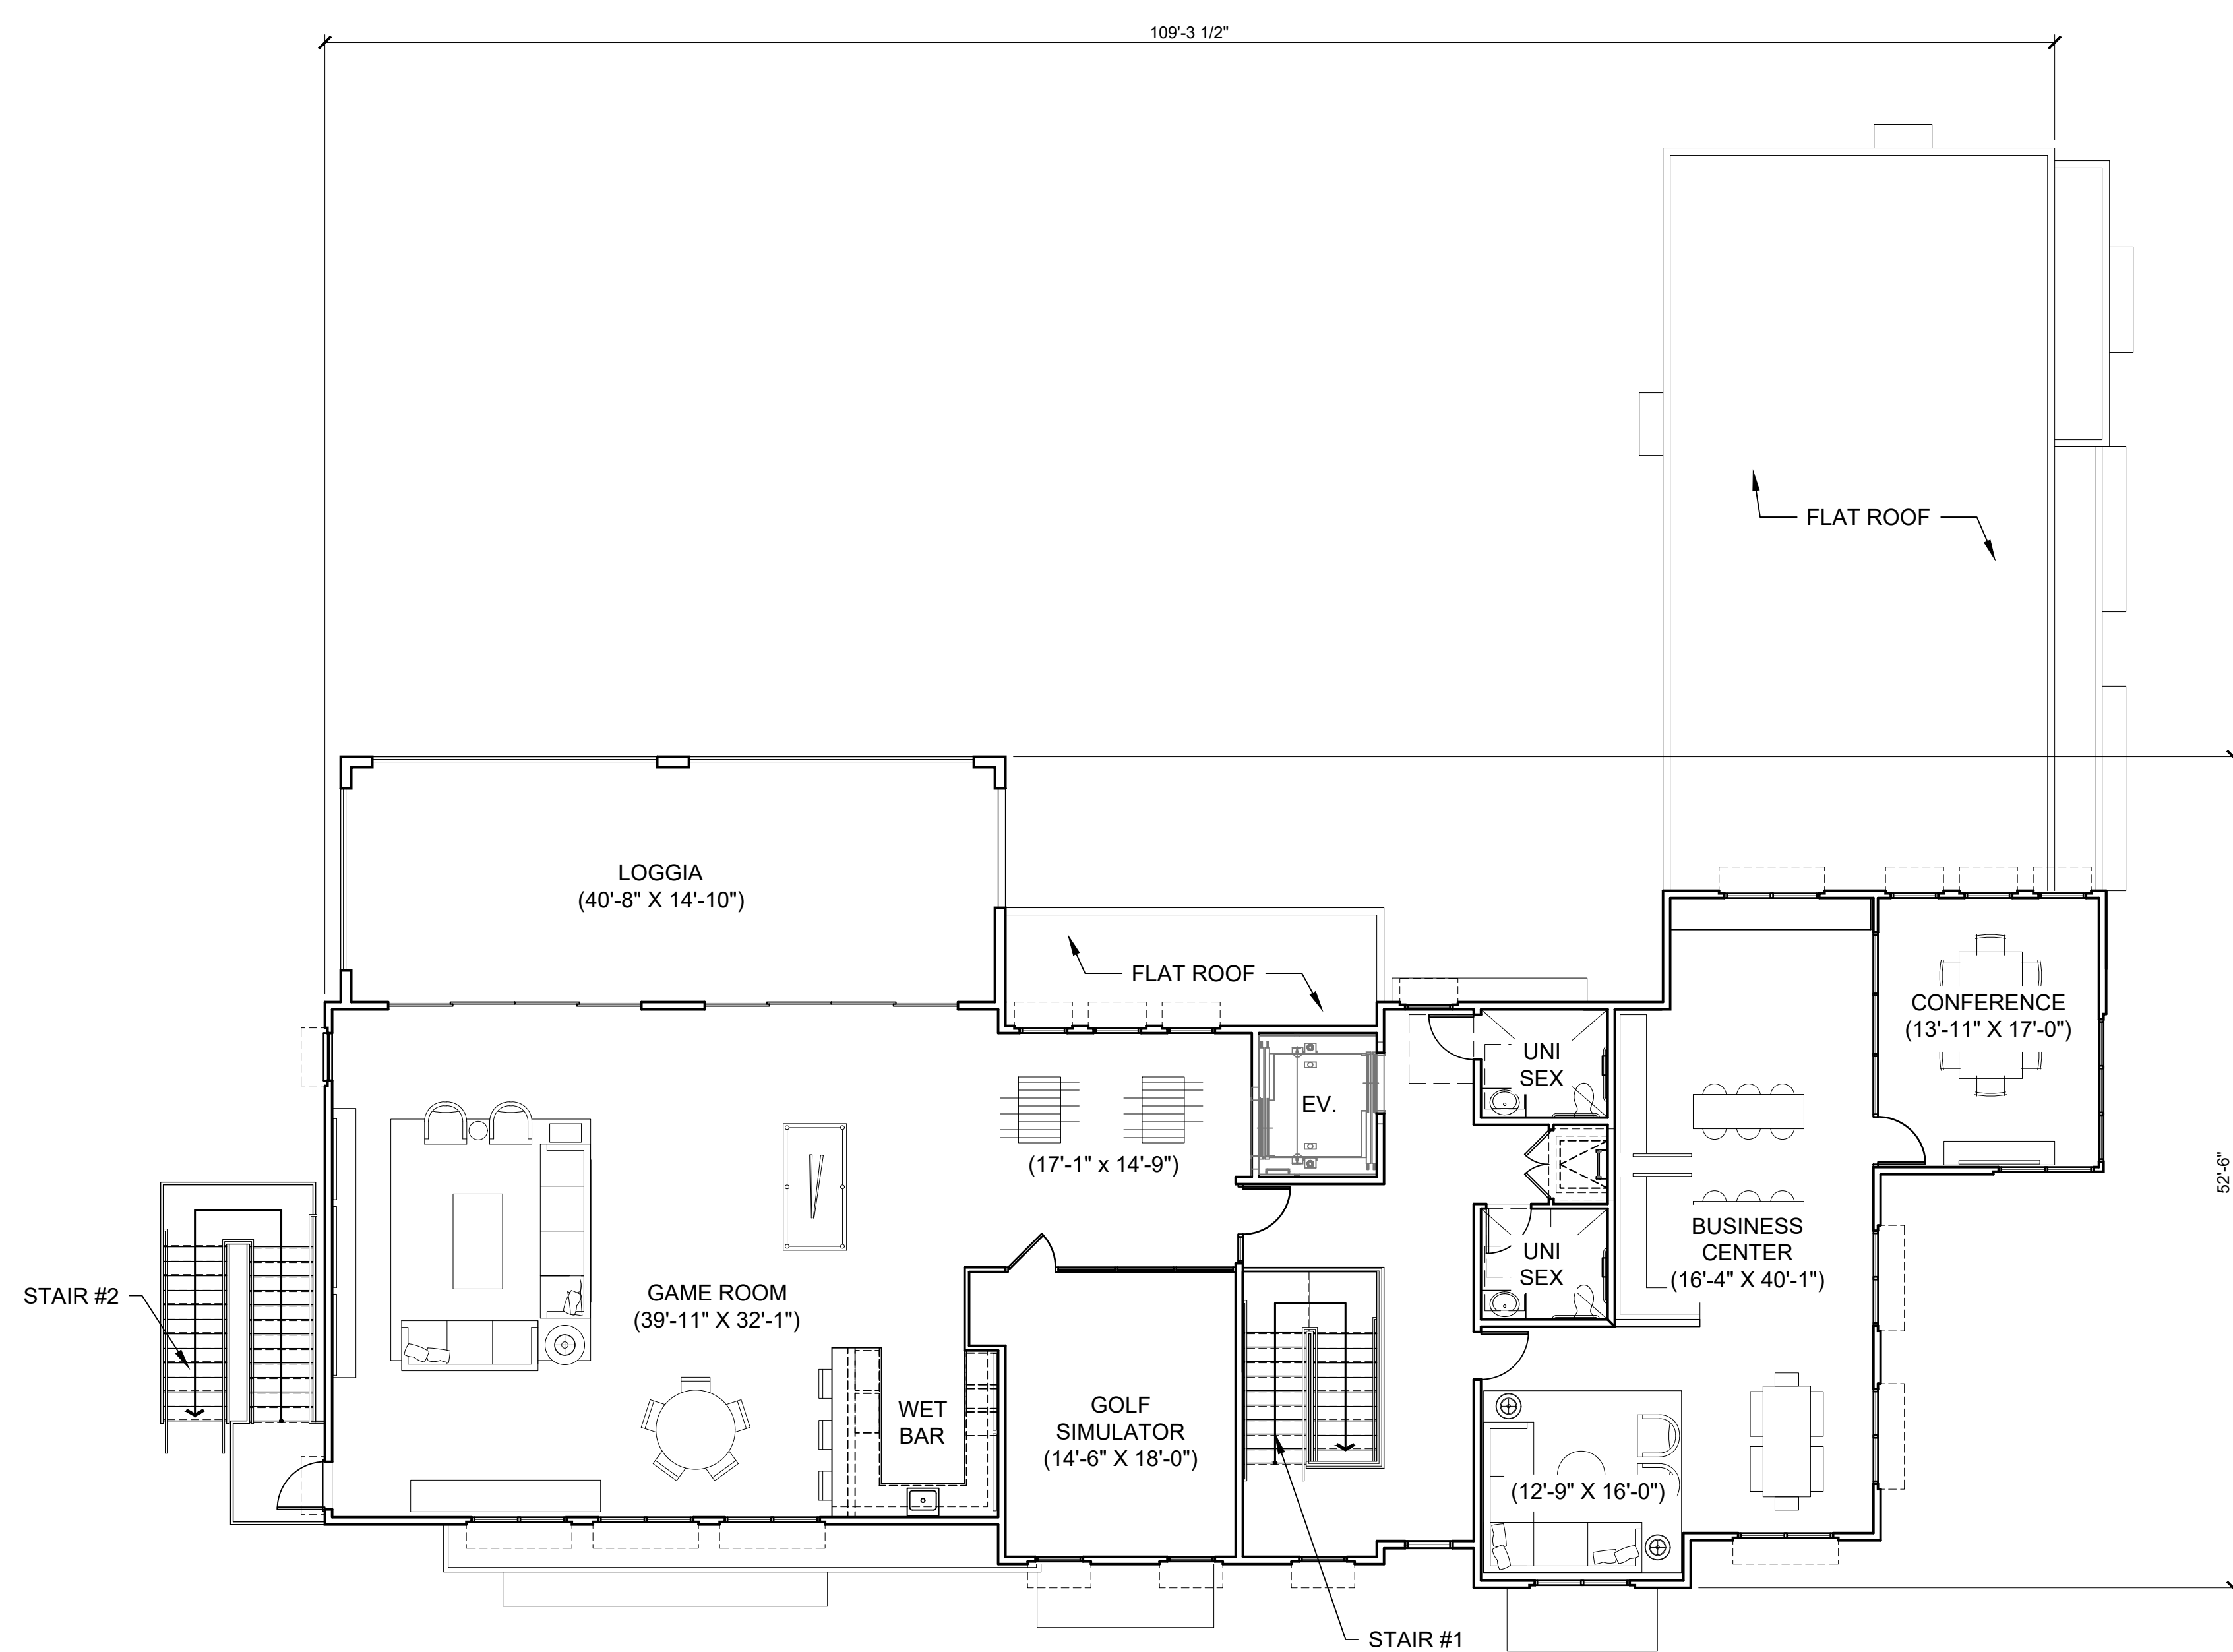


SECOND FLOOR PLAN (PA-11 / PA-12) 2

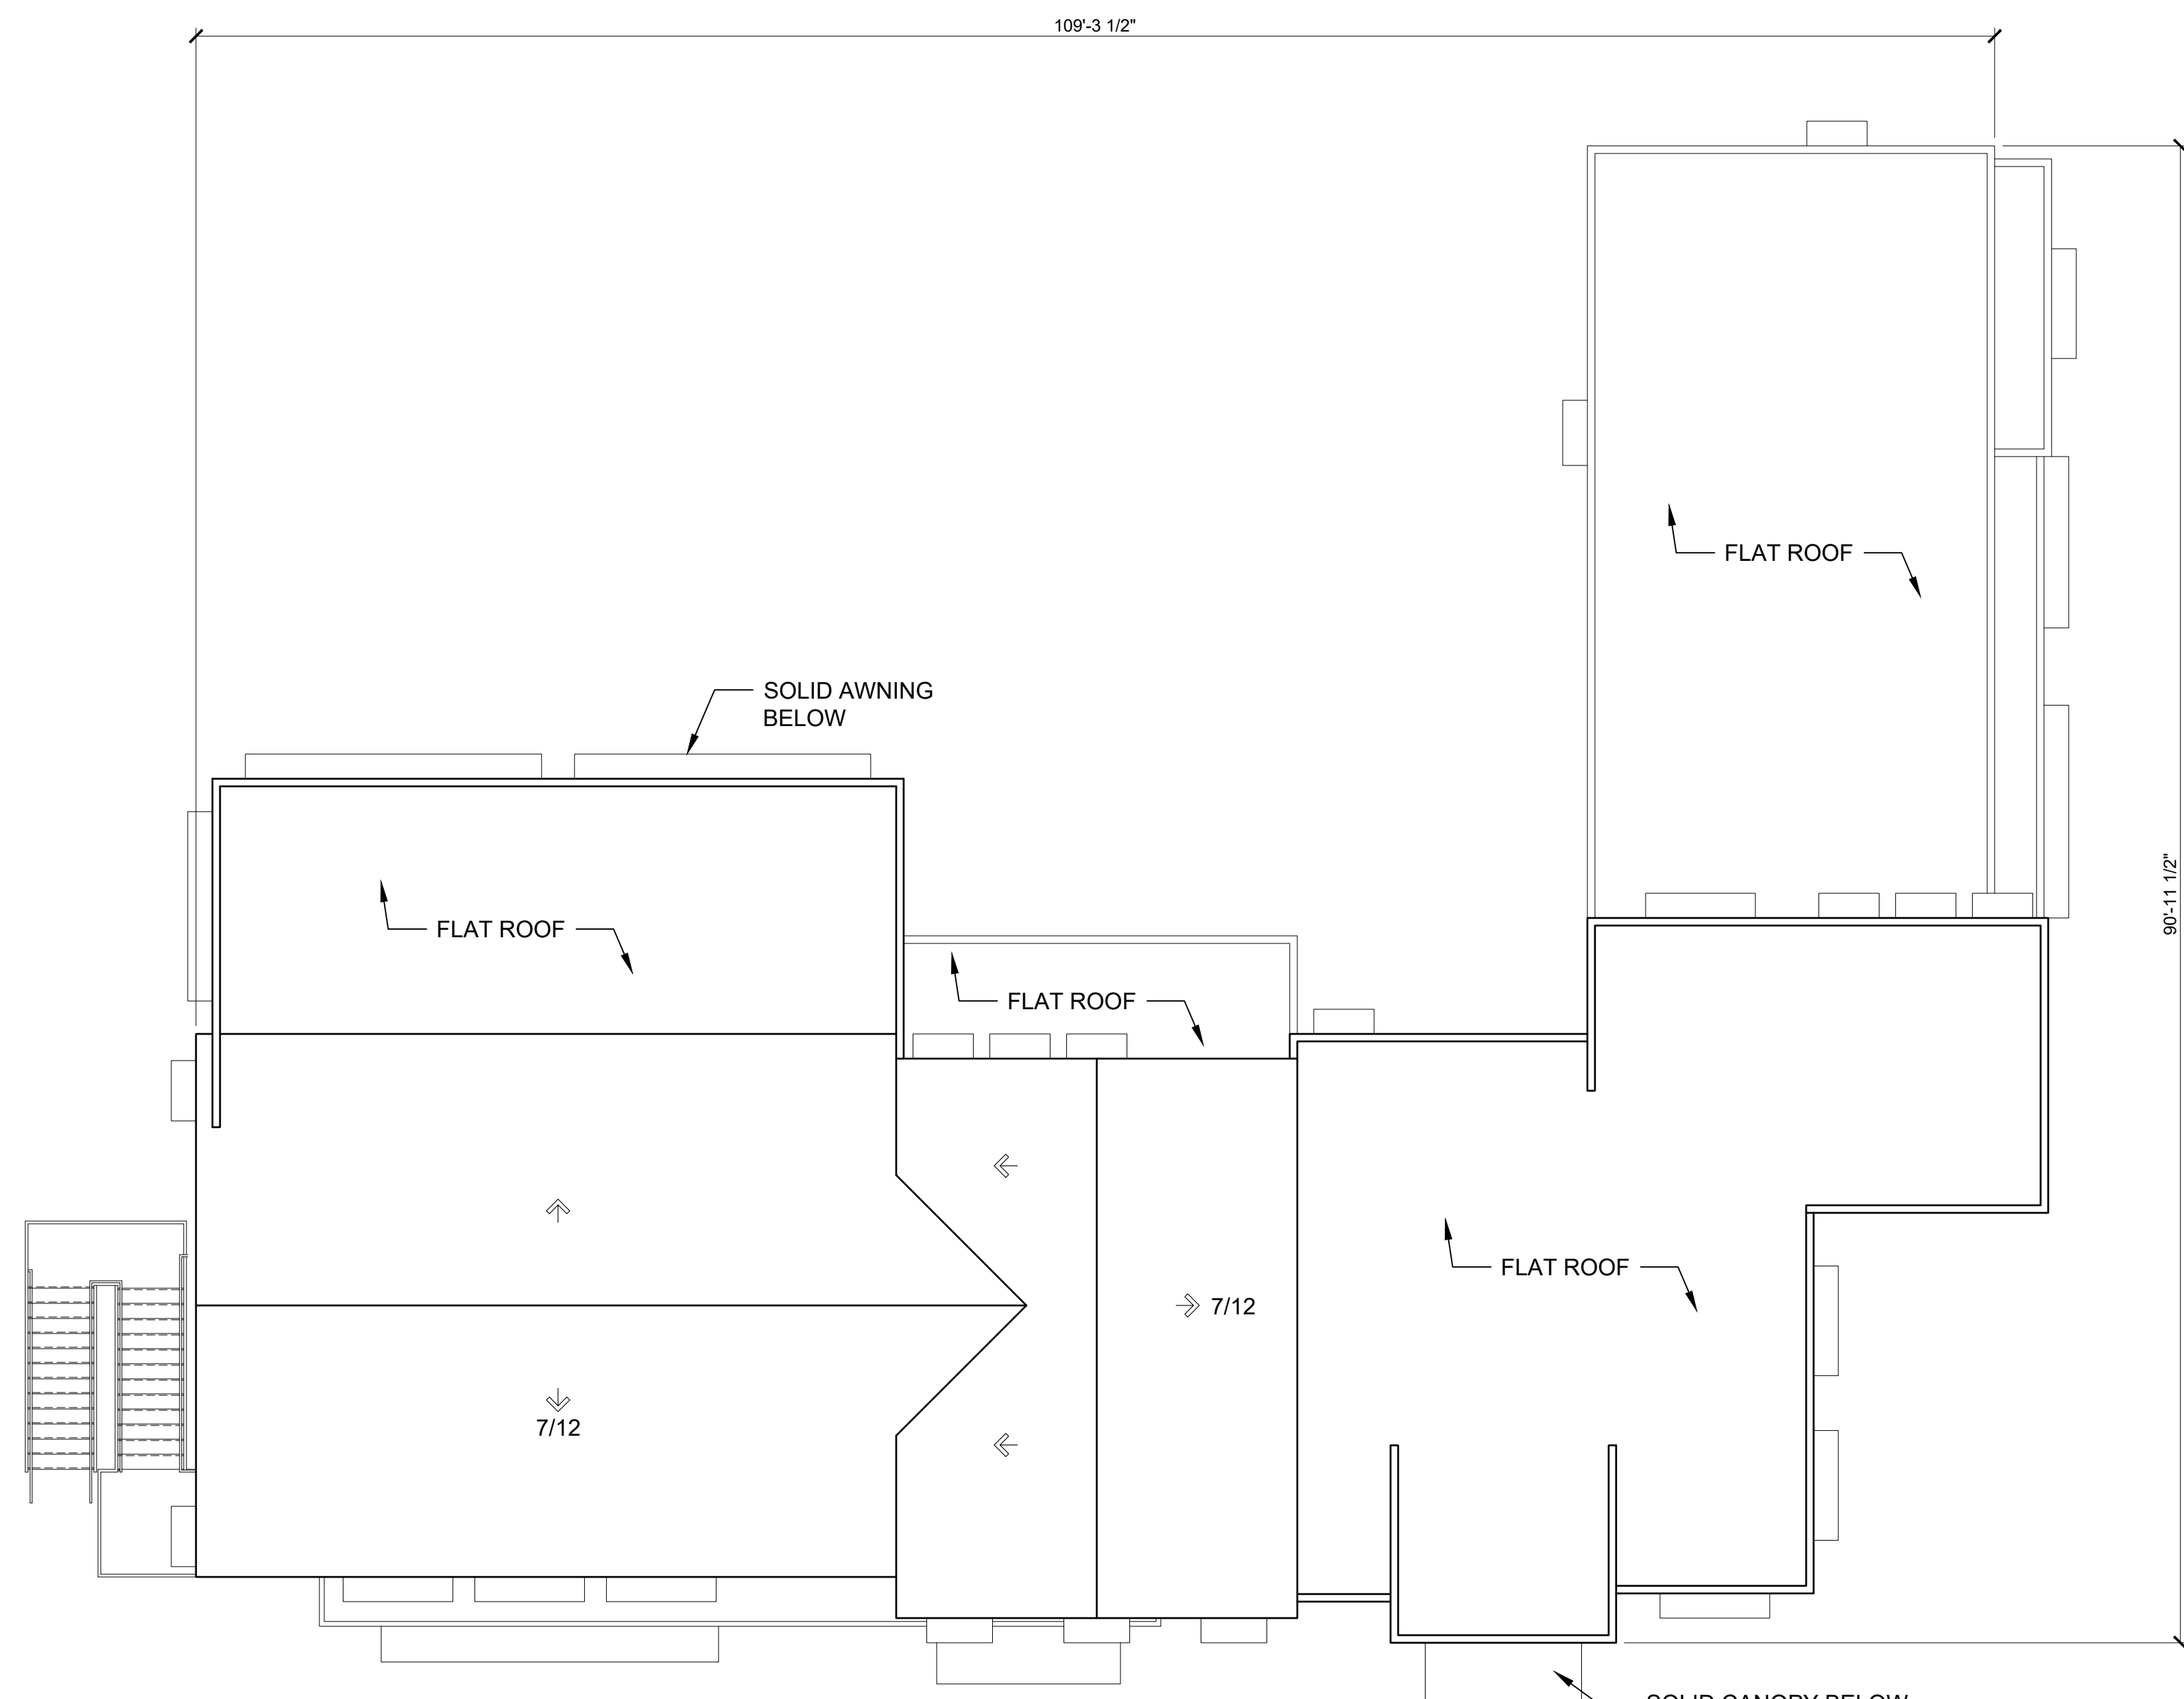


ROOF PLAN (PA-11 / PA-12) 3

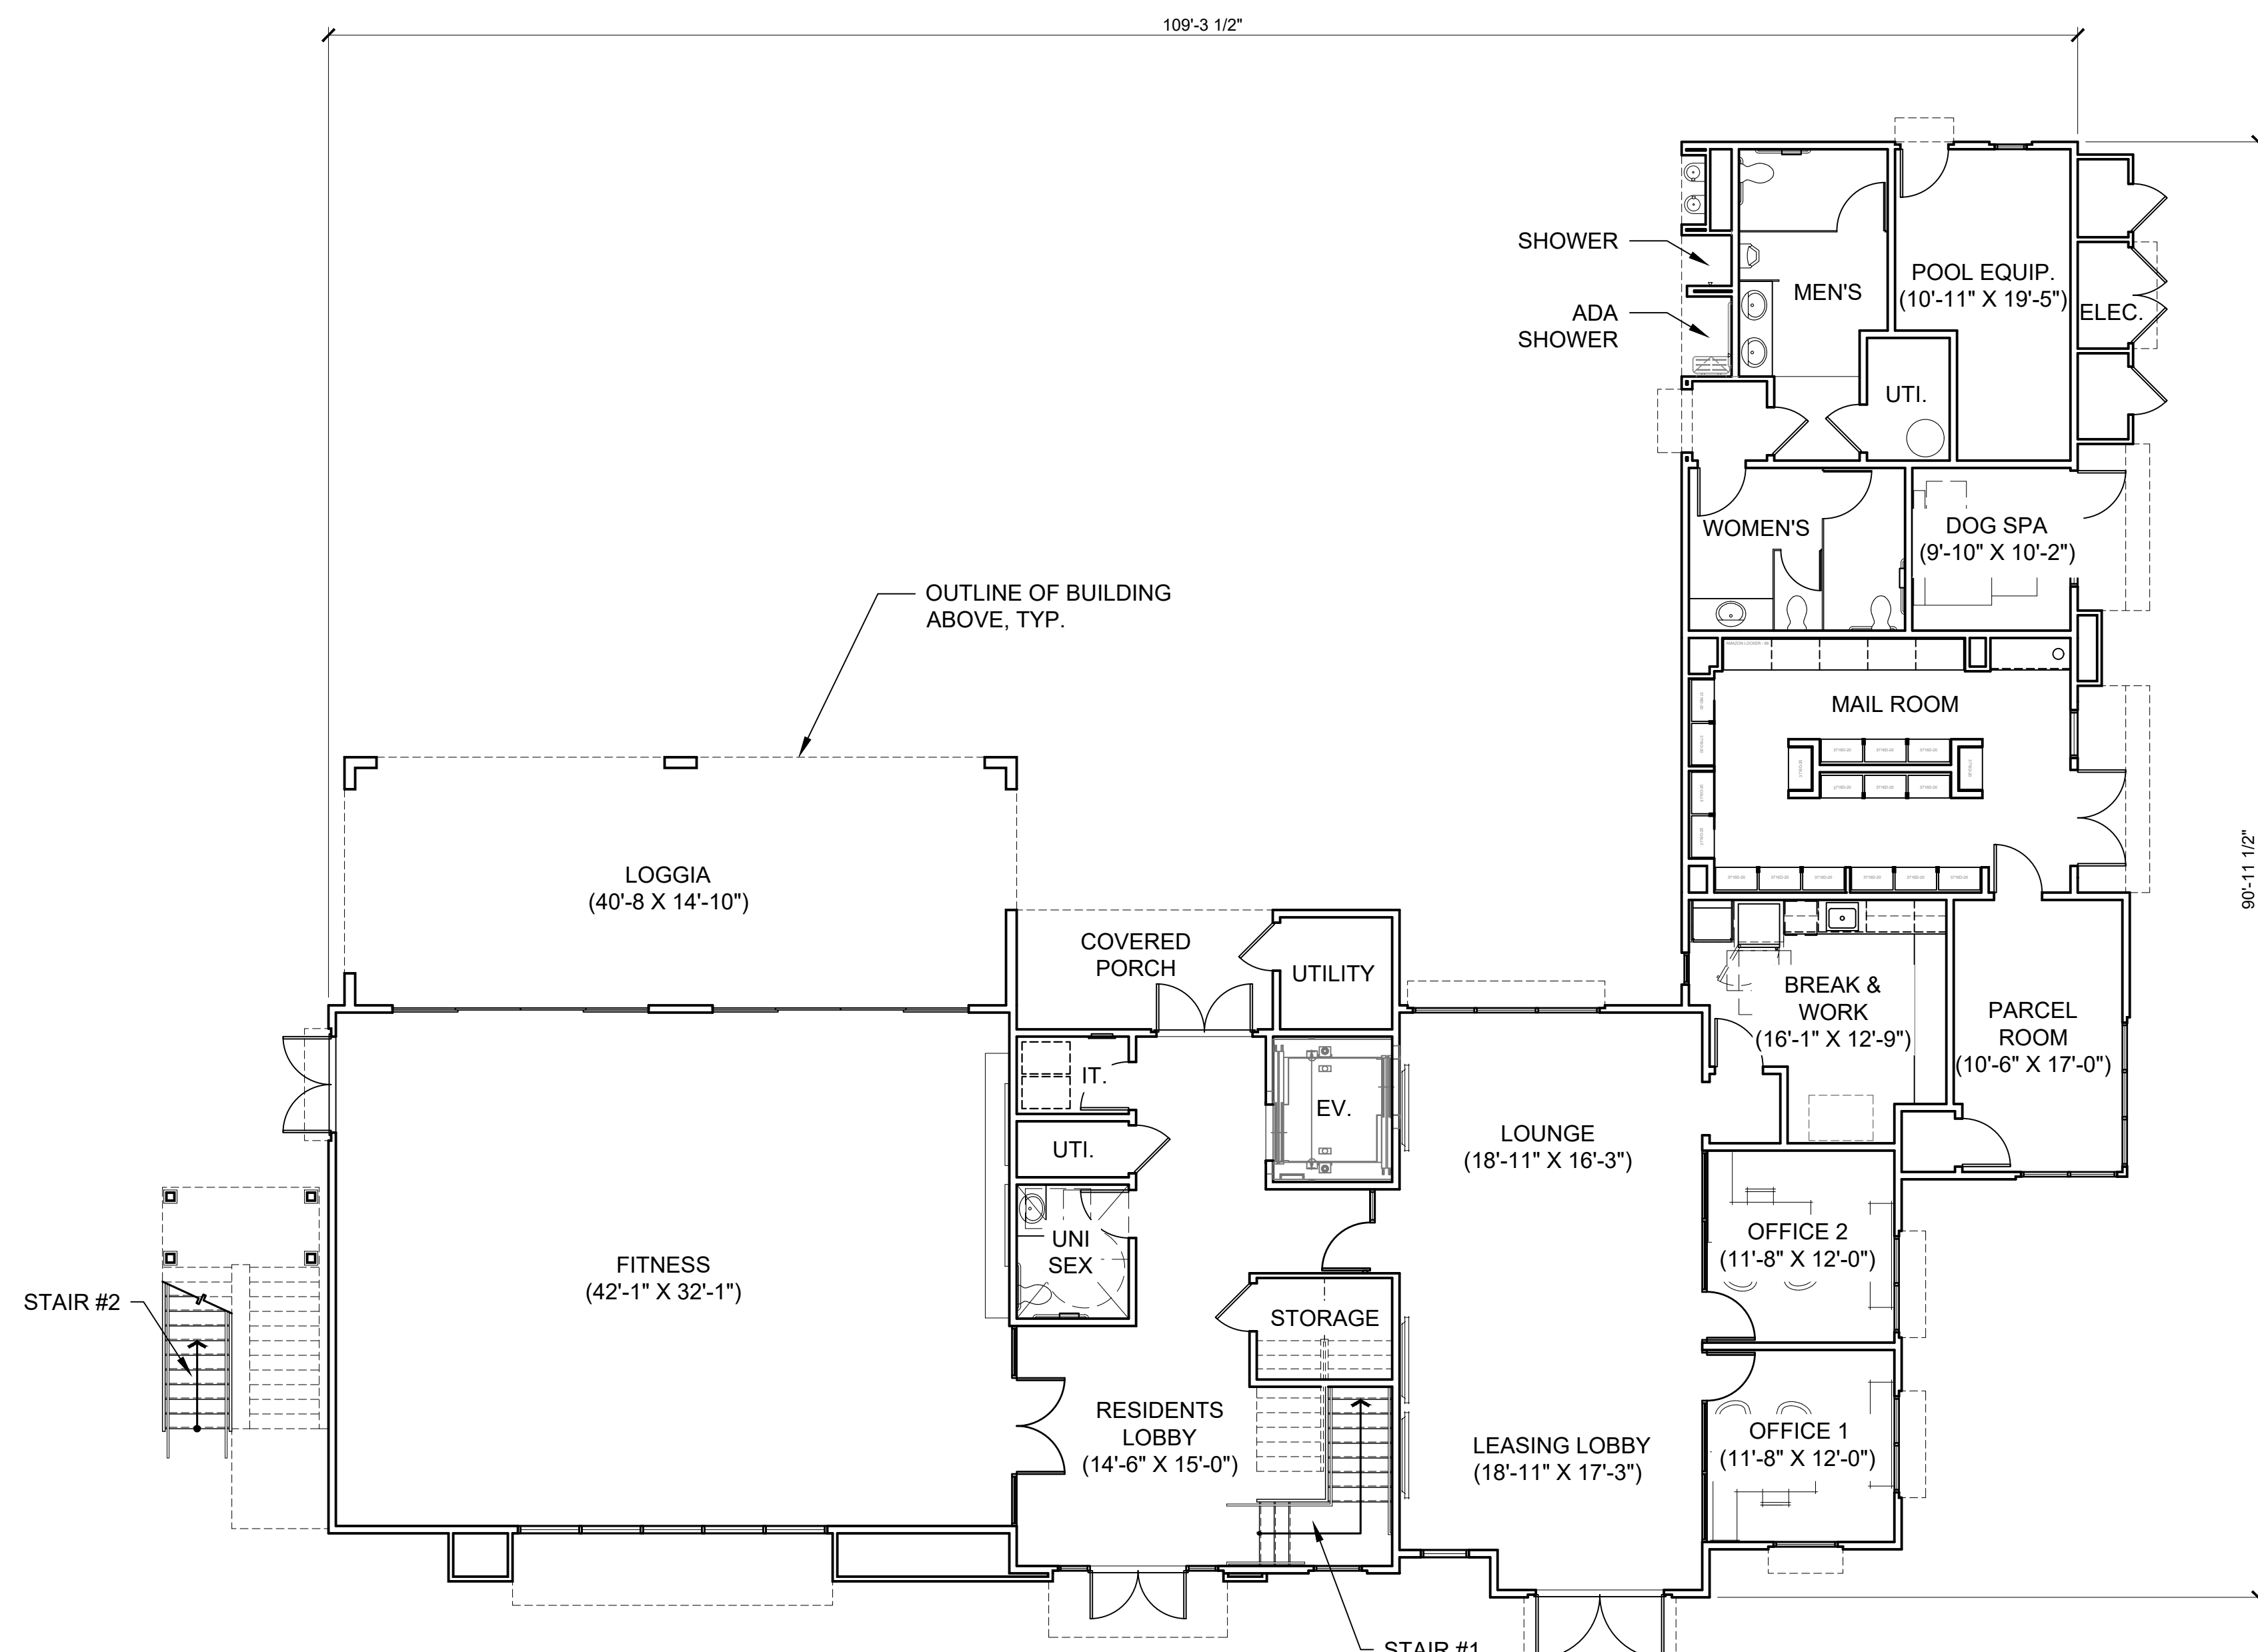

FIRST FLOOR PLAN (PA-11 / PA-12) 1

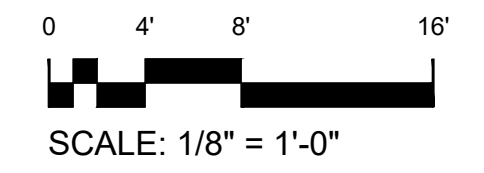

KEY PLAN

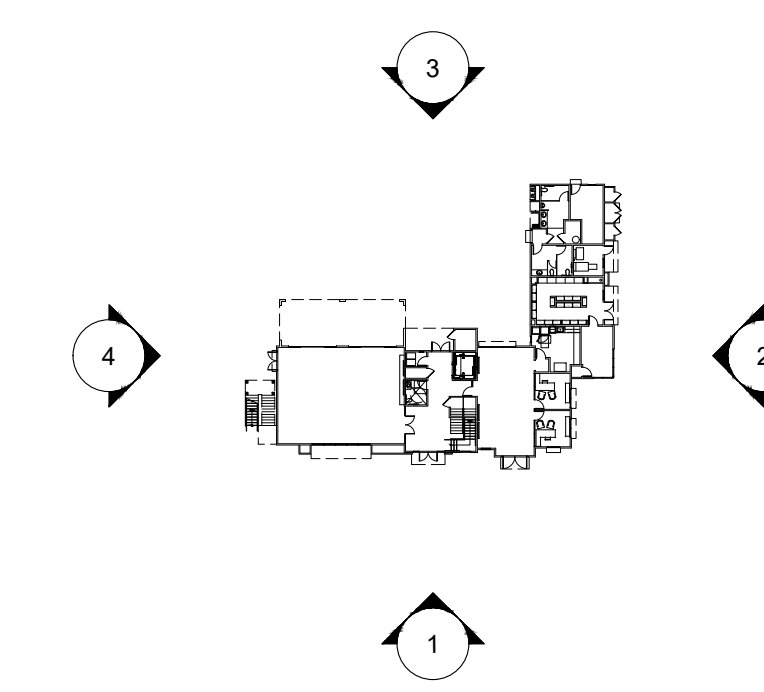

REAR ELEVATION (PA-11) 3

MATERIAL LEGEND:

- 1 EXTERIOR PLASTER
- 2 PLASTER SCREEDS
- 3 VINYL WINDOW
- 4 FAUX WOOD LAP SIDING
- 5 HORIZONTAL LAP SIDING
- 6 BOARD AND BATTEN SIDING
- 7 BRICK VENEER
- 8 CMU BLOCK
- 9 FAUX WOOD GUARDRAIL
- 10 PAINTED METAL GUARDRAIL
- 11 DECORATIVE METAL SCREEN
- 12 PAINTED METAL AWNING
- 13 COMPOSITE SHINGLE ROOF
- 14 STANDING SEAM METAL ROOF
- 15 STOREFRONT SYSTEM
- 16 SECTIONAL GARAGE DOOR




LEFT ELEVATION (PA-11) 4




RIGHT ELEVATION (PA-11) 2



FRONT ELEVATION (PA-11) 1

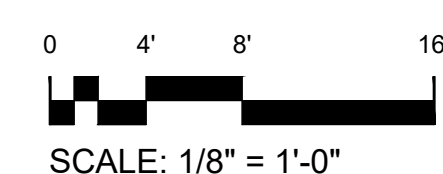

KEY PLAN

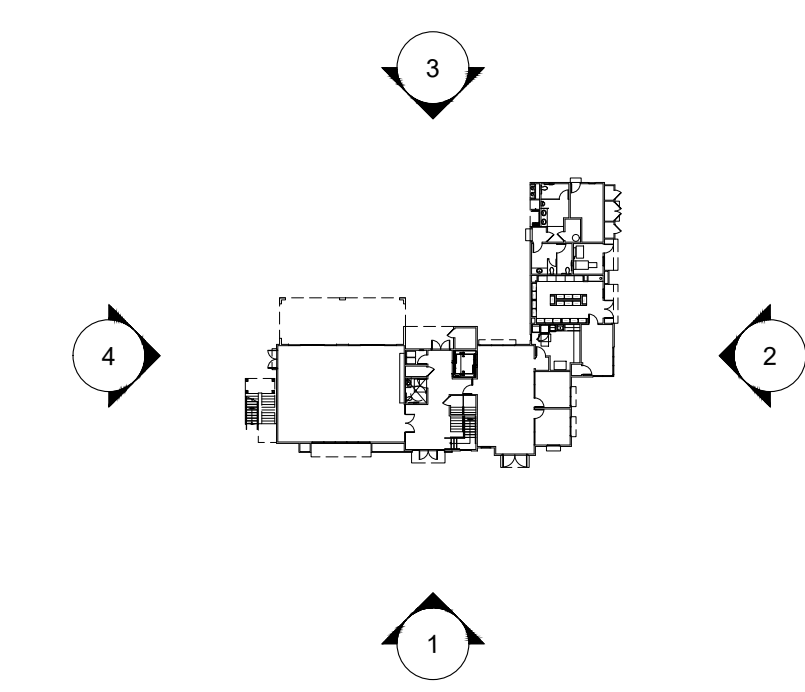

REAR ELEVATION (PA-12) 3

MATERIAL LEGEND:

- 1 EXTERIOR PLASTER
- 2 PLASTER SCREEDS
- 3 VINYL WINDOW
- 4 FAUX WOOD LAP SIDING
- 5 HORIZONTAL LAP SIDING
- 6 BOARD AND BATTEN SIDING
- 7 BRICK VENEER
- 8 CMU BLOCK
- 9 FAUX WOOD GUARDRAIL
- 10 PAINTED METAL GUARDRAIL
- 11 DECORATIVE METAL SCREEN
- 12 PAINTED METAL AWNING
- 13 COMPOSITE SHINGLE ROOF
- 14 STANDING SEAM METAL ROOF
- 15 STOREFRONT SYSTEM
- 16 SECTIONAL GARAGE DOOR




LEFT ELEVATION (PA-12) 4




RIGHT ELEVATION (PA-12) 2




FRONT ELEVATION (PA-12) 1

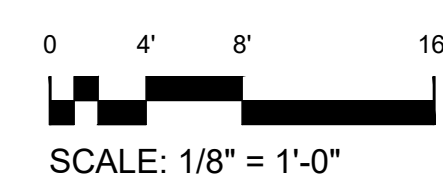


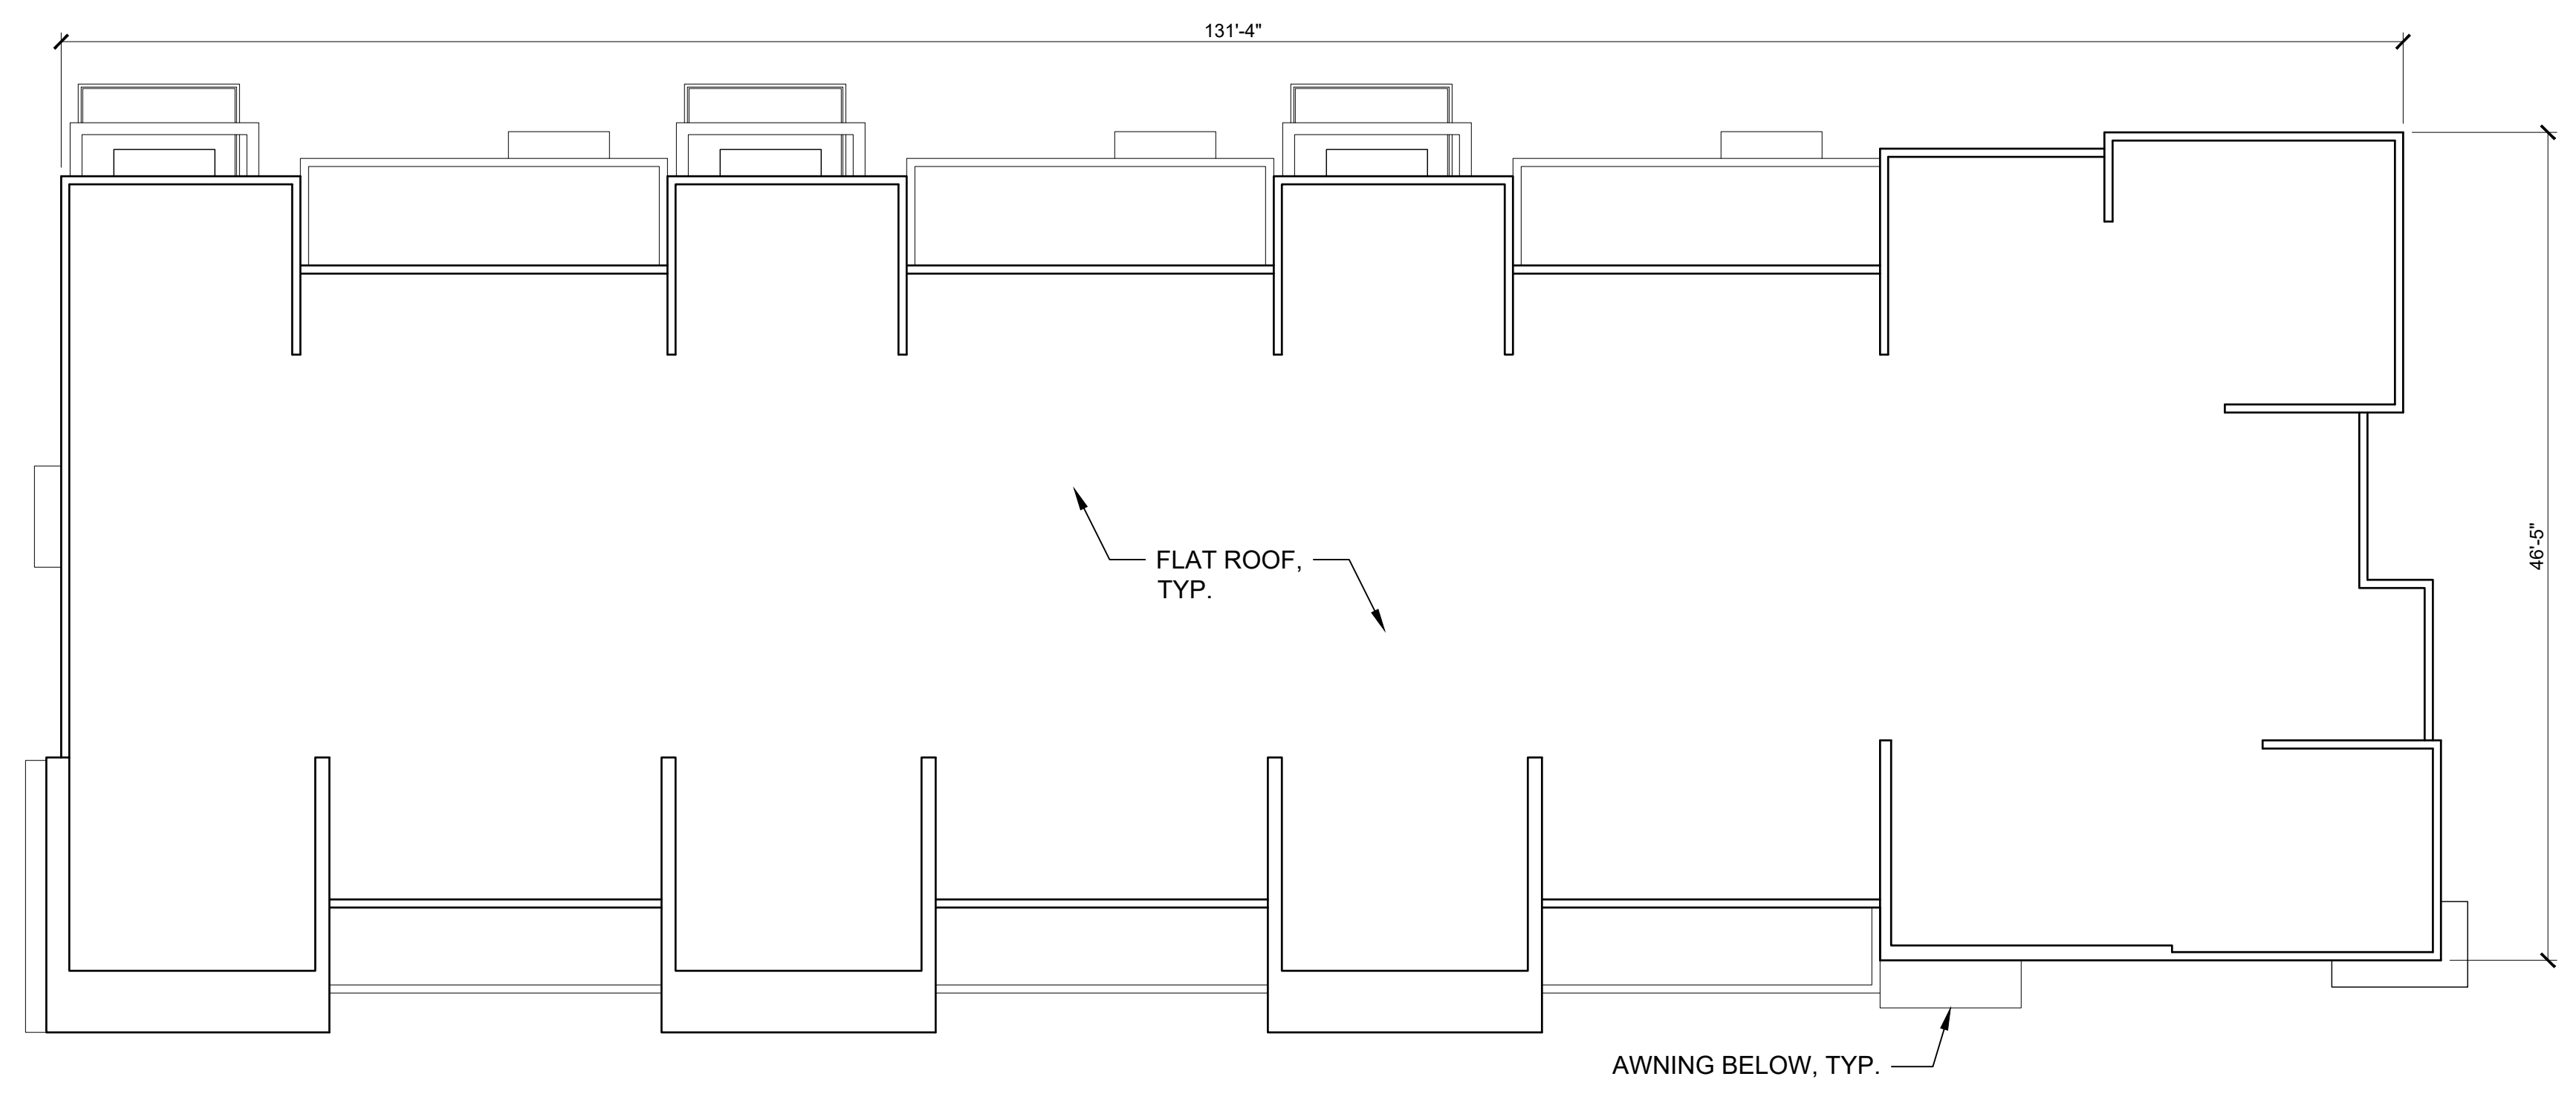


ROOF PLAN (PA-10 / PA-13) 4

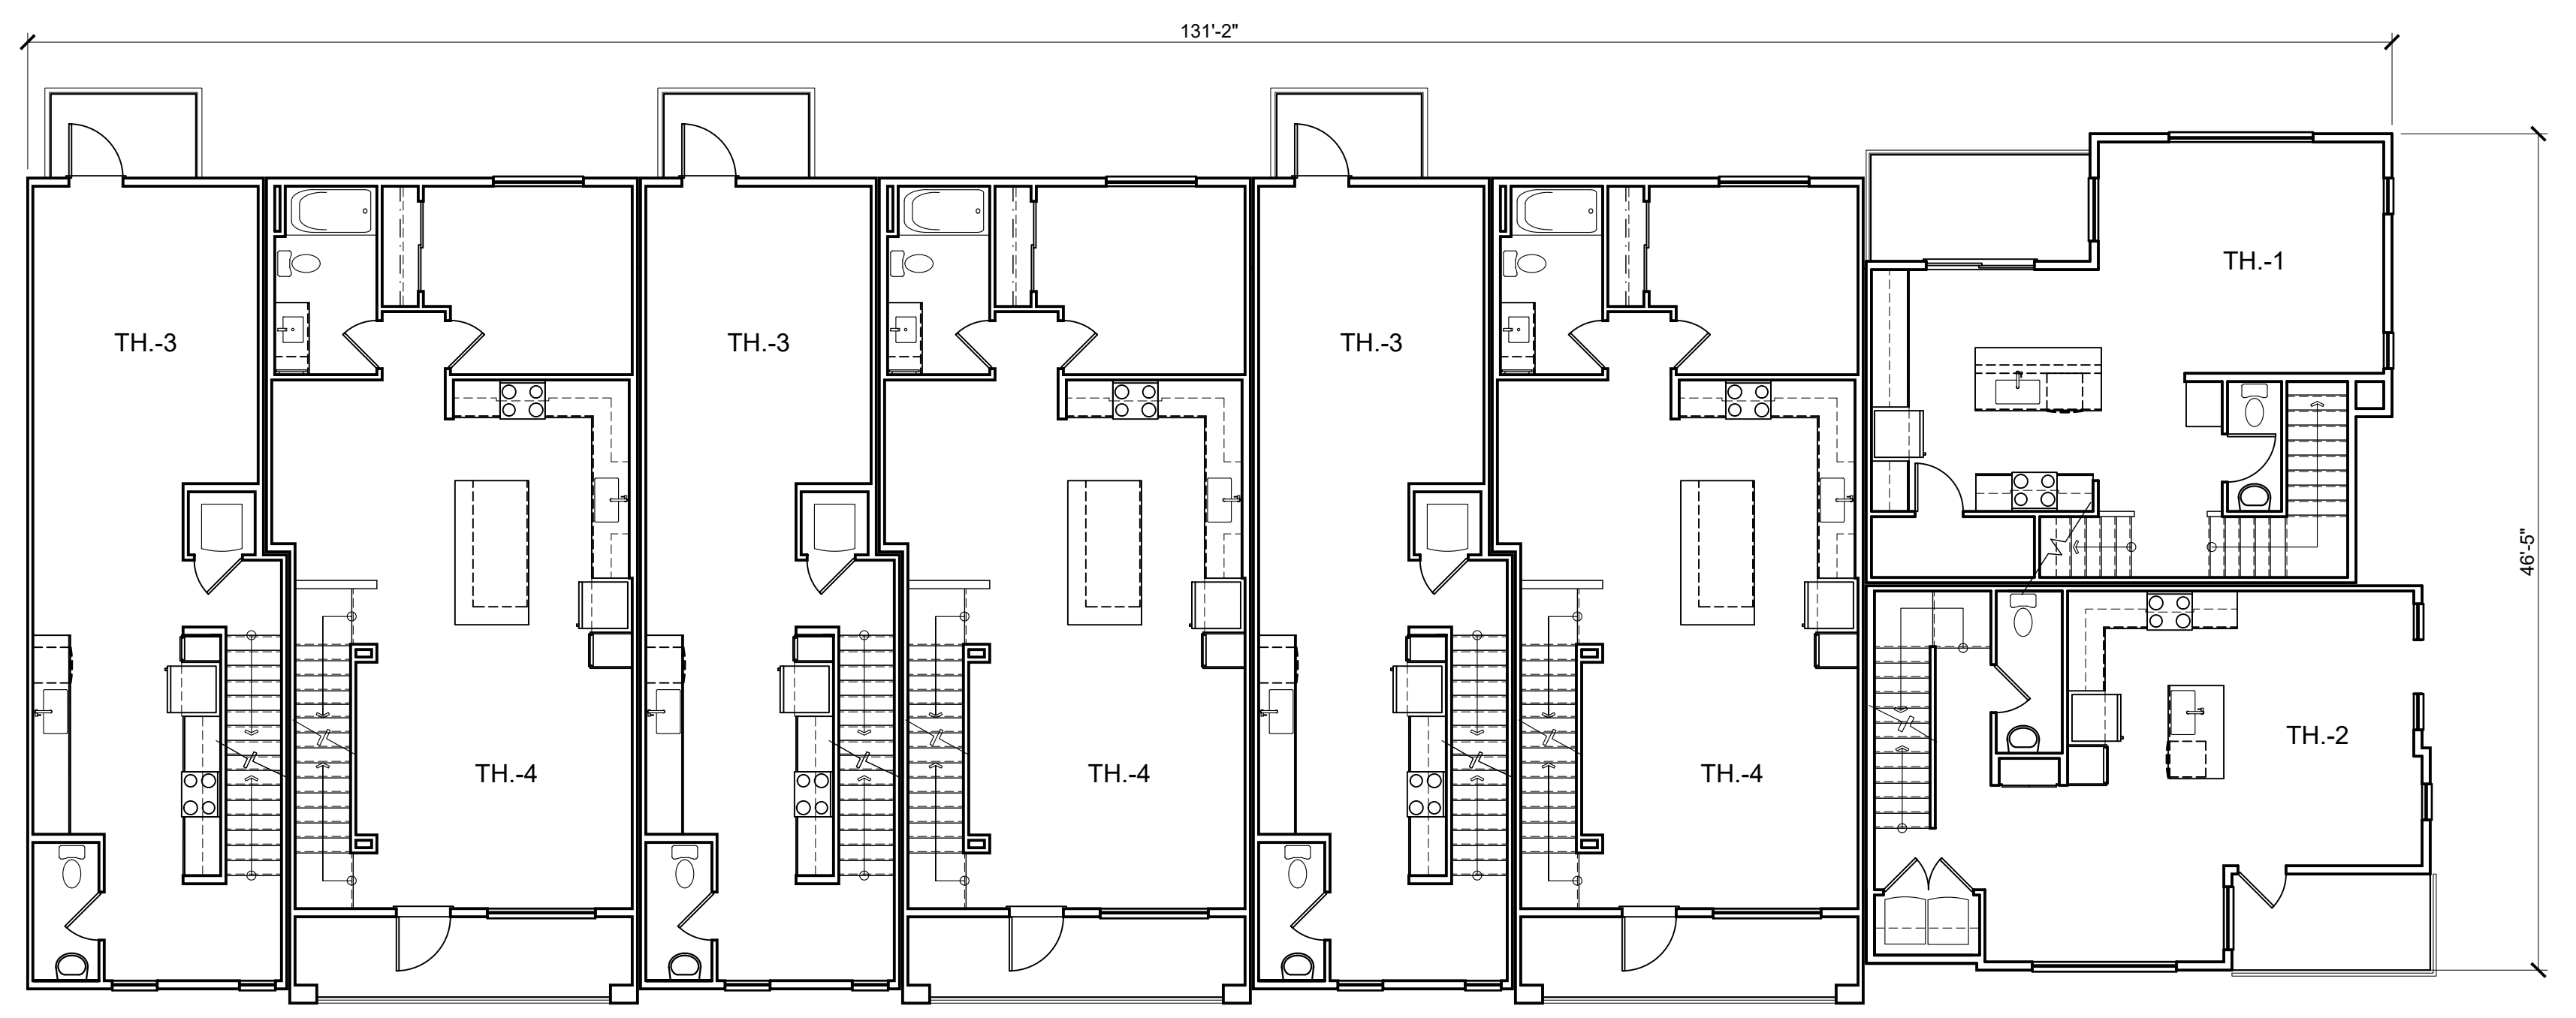


SECOND FLOOR PLAN (PA-10 / PA-13) 2

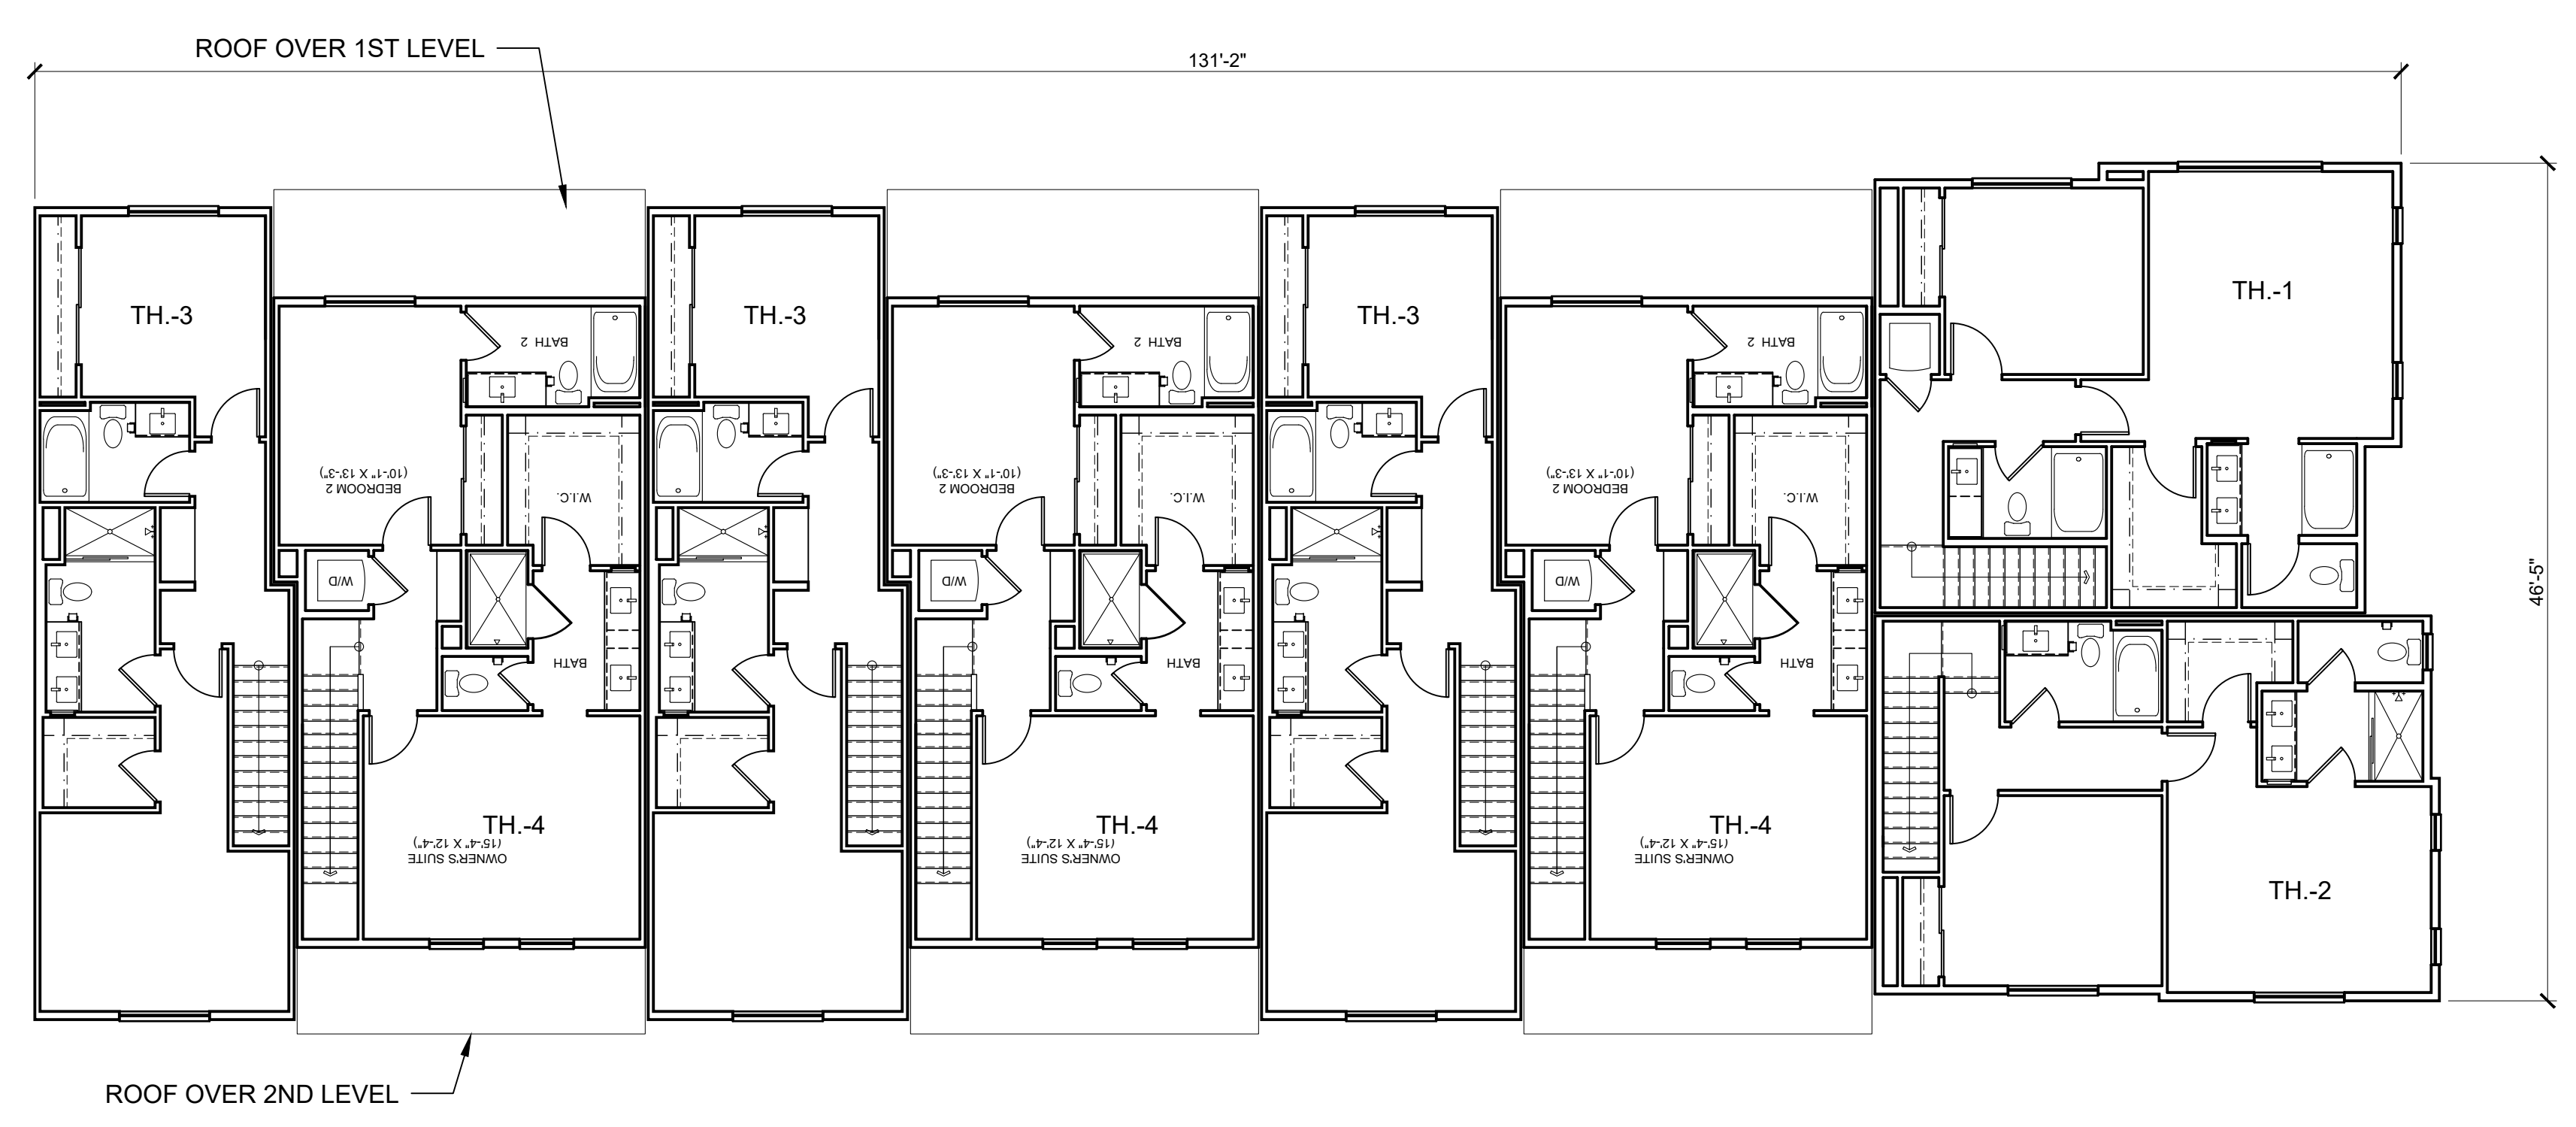


THIRD FLOOR PLAN (PA-10 / PA-13) 3

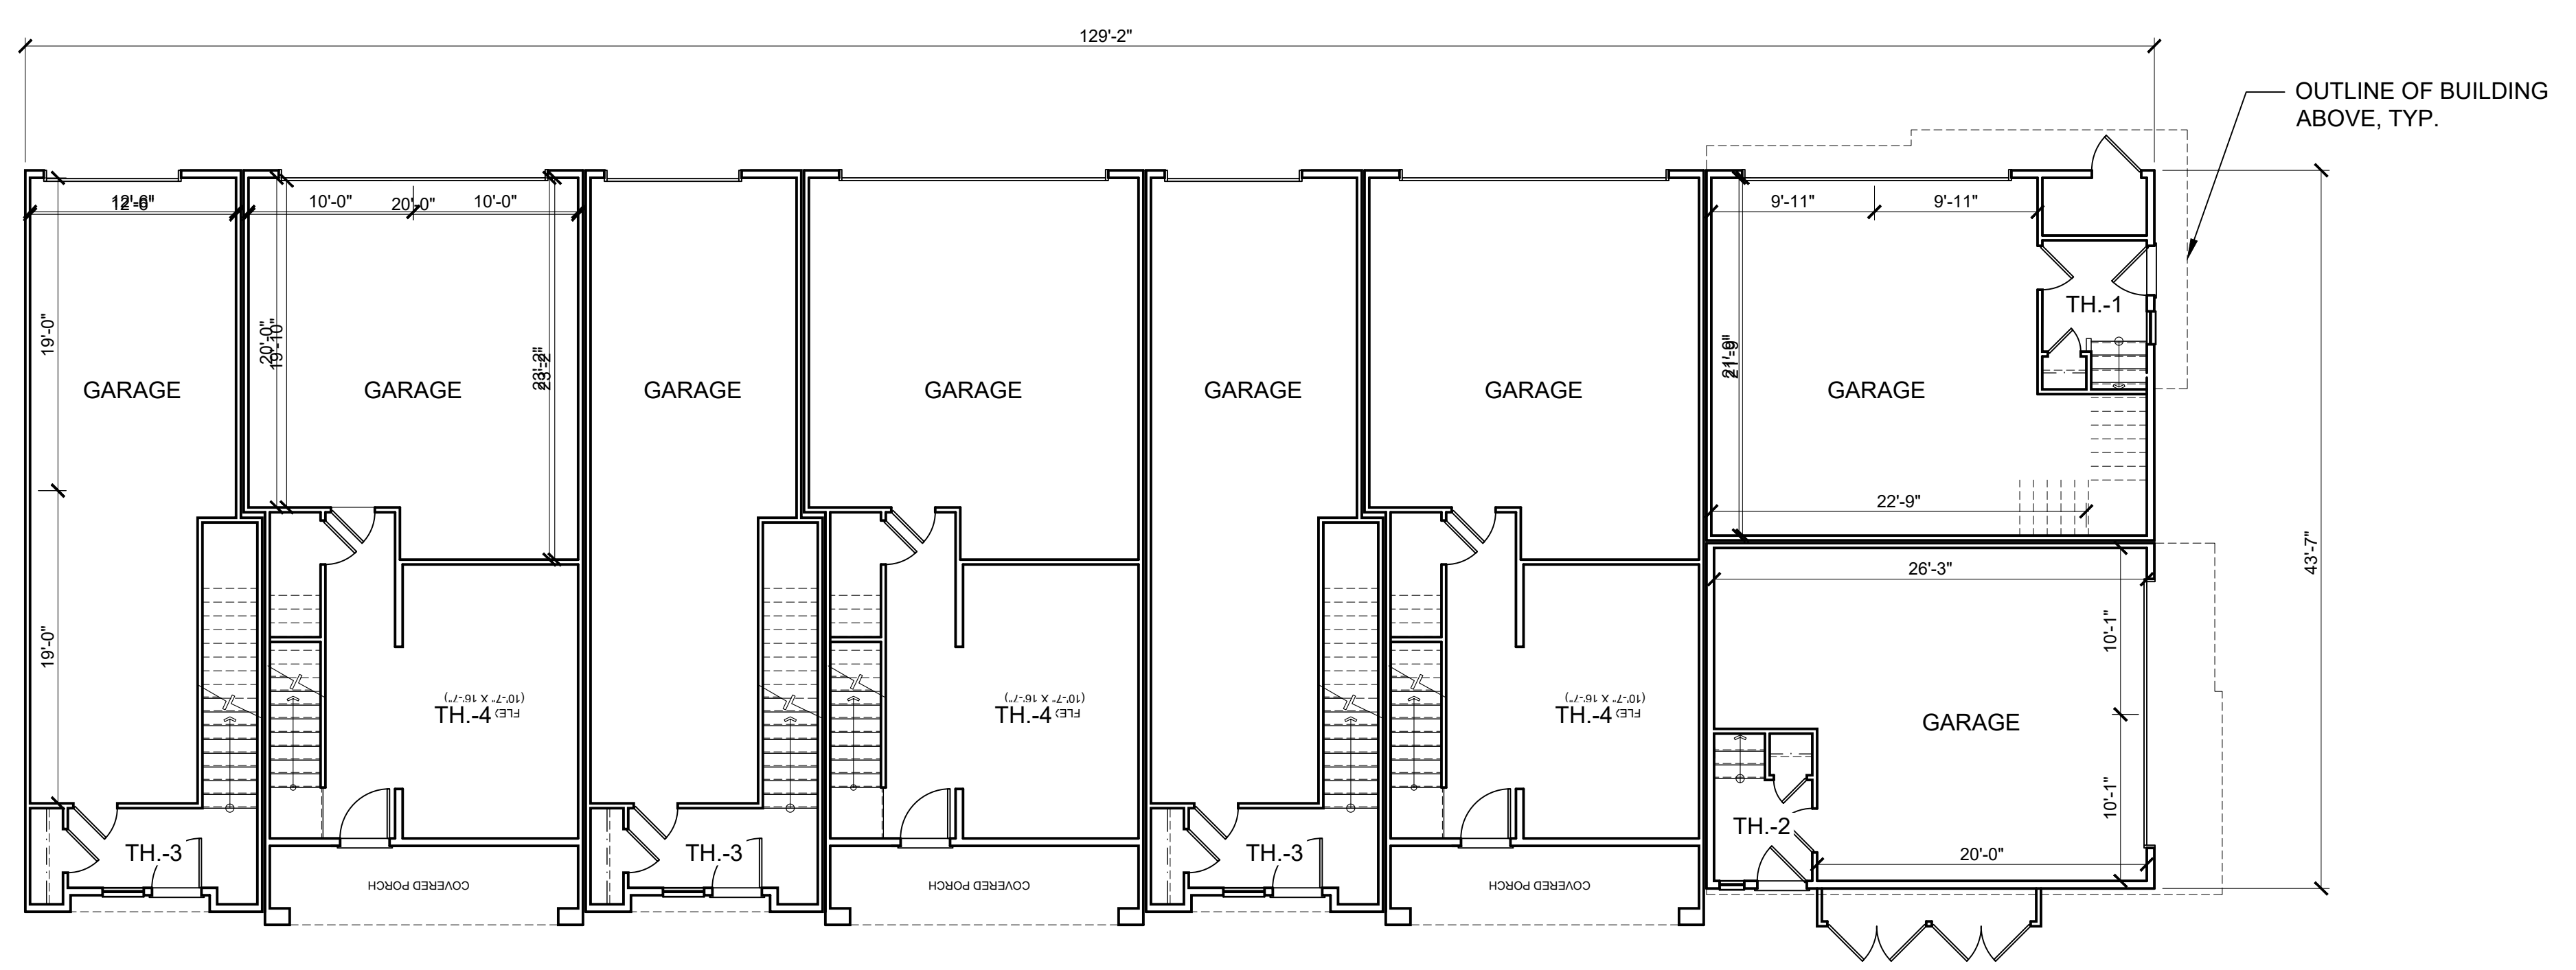

FIRST FLOOR PLAN (PA-10 / PA-13) 1

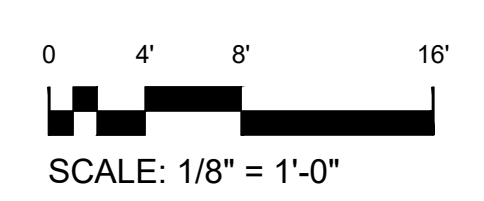

KEY PLAN

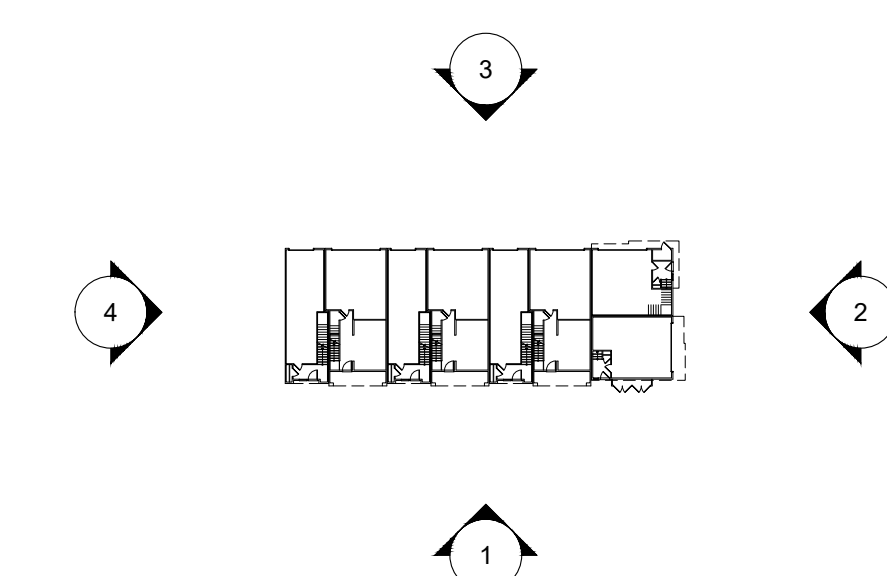

REAR ELEVATION OPTION 1 (PA-10) 3

MATERIAL LEGEND:

- 1 EXTERIOR PLASTER
- 2 PLASTER SCREEDS
- 3 VINYL WINDOW
- 4 FAUX WOOD LAP SIDING
- 5 HORIZONTAL LAP SIDING
- 6 BOARD AND BATTEN SIDING
- 7 BRICK VENEER
- 8 CMU BLOCK
- 9 FAUX WOOD GUARDRAIL
- 10 PAINTED METAL GUARDRAIL
- 11 DECORATIVE METAL SCREEN
- 12 PAINTED METAL AWNING
- 13 COMPOSITE SHINGLE ROOF
- 14 STANDING SEAM METAL ROOF
- 15 STOREFRONT SYSTEM
- 16 SECTIONAL GARAGE DOOR




LEFT ELEVATION OPTION 1 (PA-10) 4




RIGHT ELEVATION OPTION 1 (PA-10) 2



FRONT ELEVATION OPTION 1 (PA-10) 1

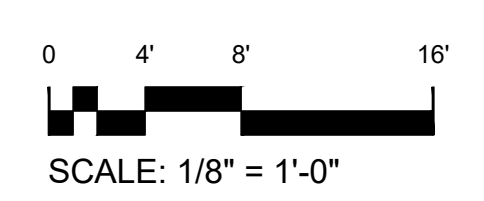

KEY PLAN

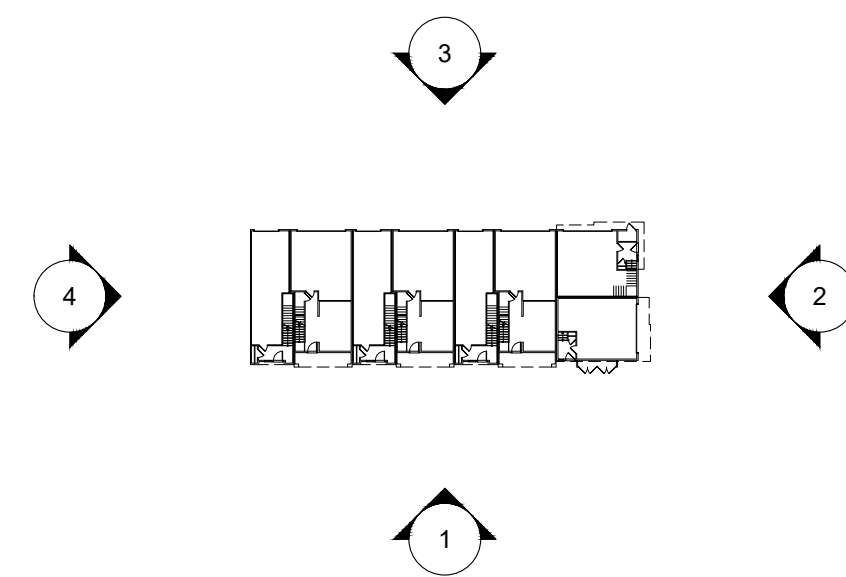

REAR ELEVATION OPTION 2 (PA-13) 3

MATERIAL LEGEND:

- 1 EXTERIOR PLASTER
- 2 PLASTER SCREEDS
- 3 VINYL WINDOW
- 4 FAUX WOOD LAP SIDING
- 5 HORIZONTAL LAP SIDING
- 6 BOARD AND BATTEN SIDING
- 7 BRICK VENEER
- 8 CMU BLOCK
- 9 FAUX WOOD GUARDRAIL
- 10 PAINTED METAL GUARDRAIL
- 11 DECORATIVE METAL SCREEN
- 12 PAINTED METAL AWNING
- 13 COMPOSITE SHINGLE ROOF
- 14 STANDING SEAM METAL ROOF
- 15 STOREFRONT SYSTEM
- 16 SECTIONAL GARAGE DOOR




LEFT ELEVATION OPTION 2 (PA-13) 4




RIGHT ELEVATION OPTION 2 (PA-13) 2




FRONT ELEVATION OPTION 2 (PA-13) 1

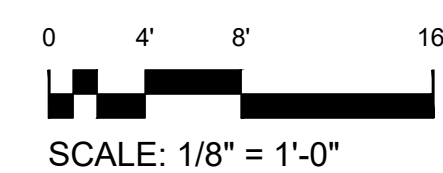


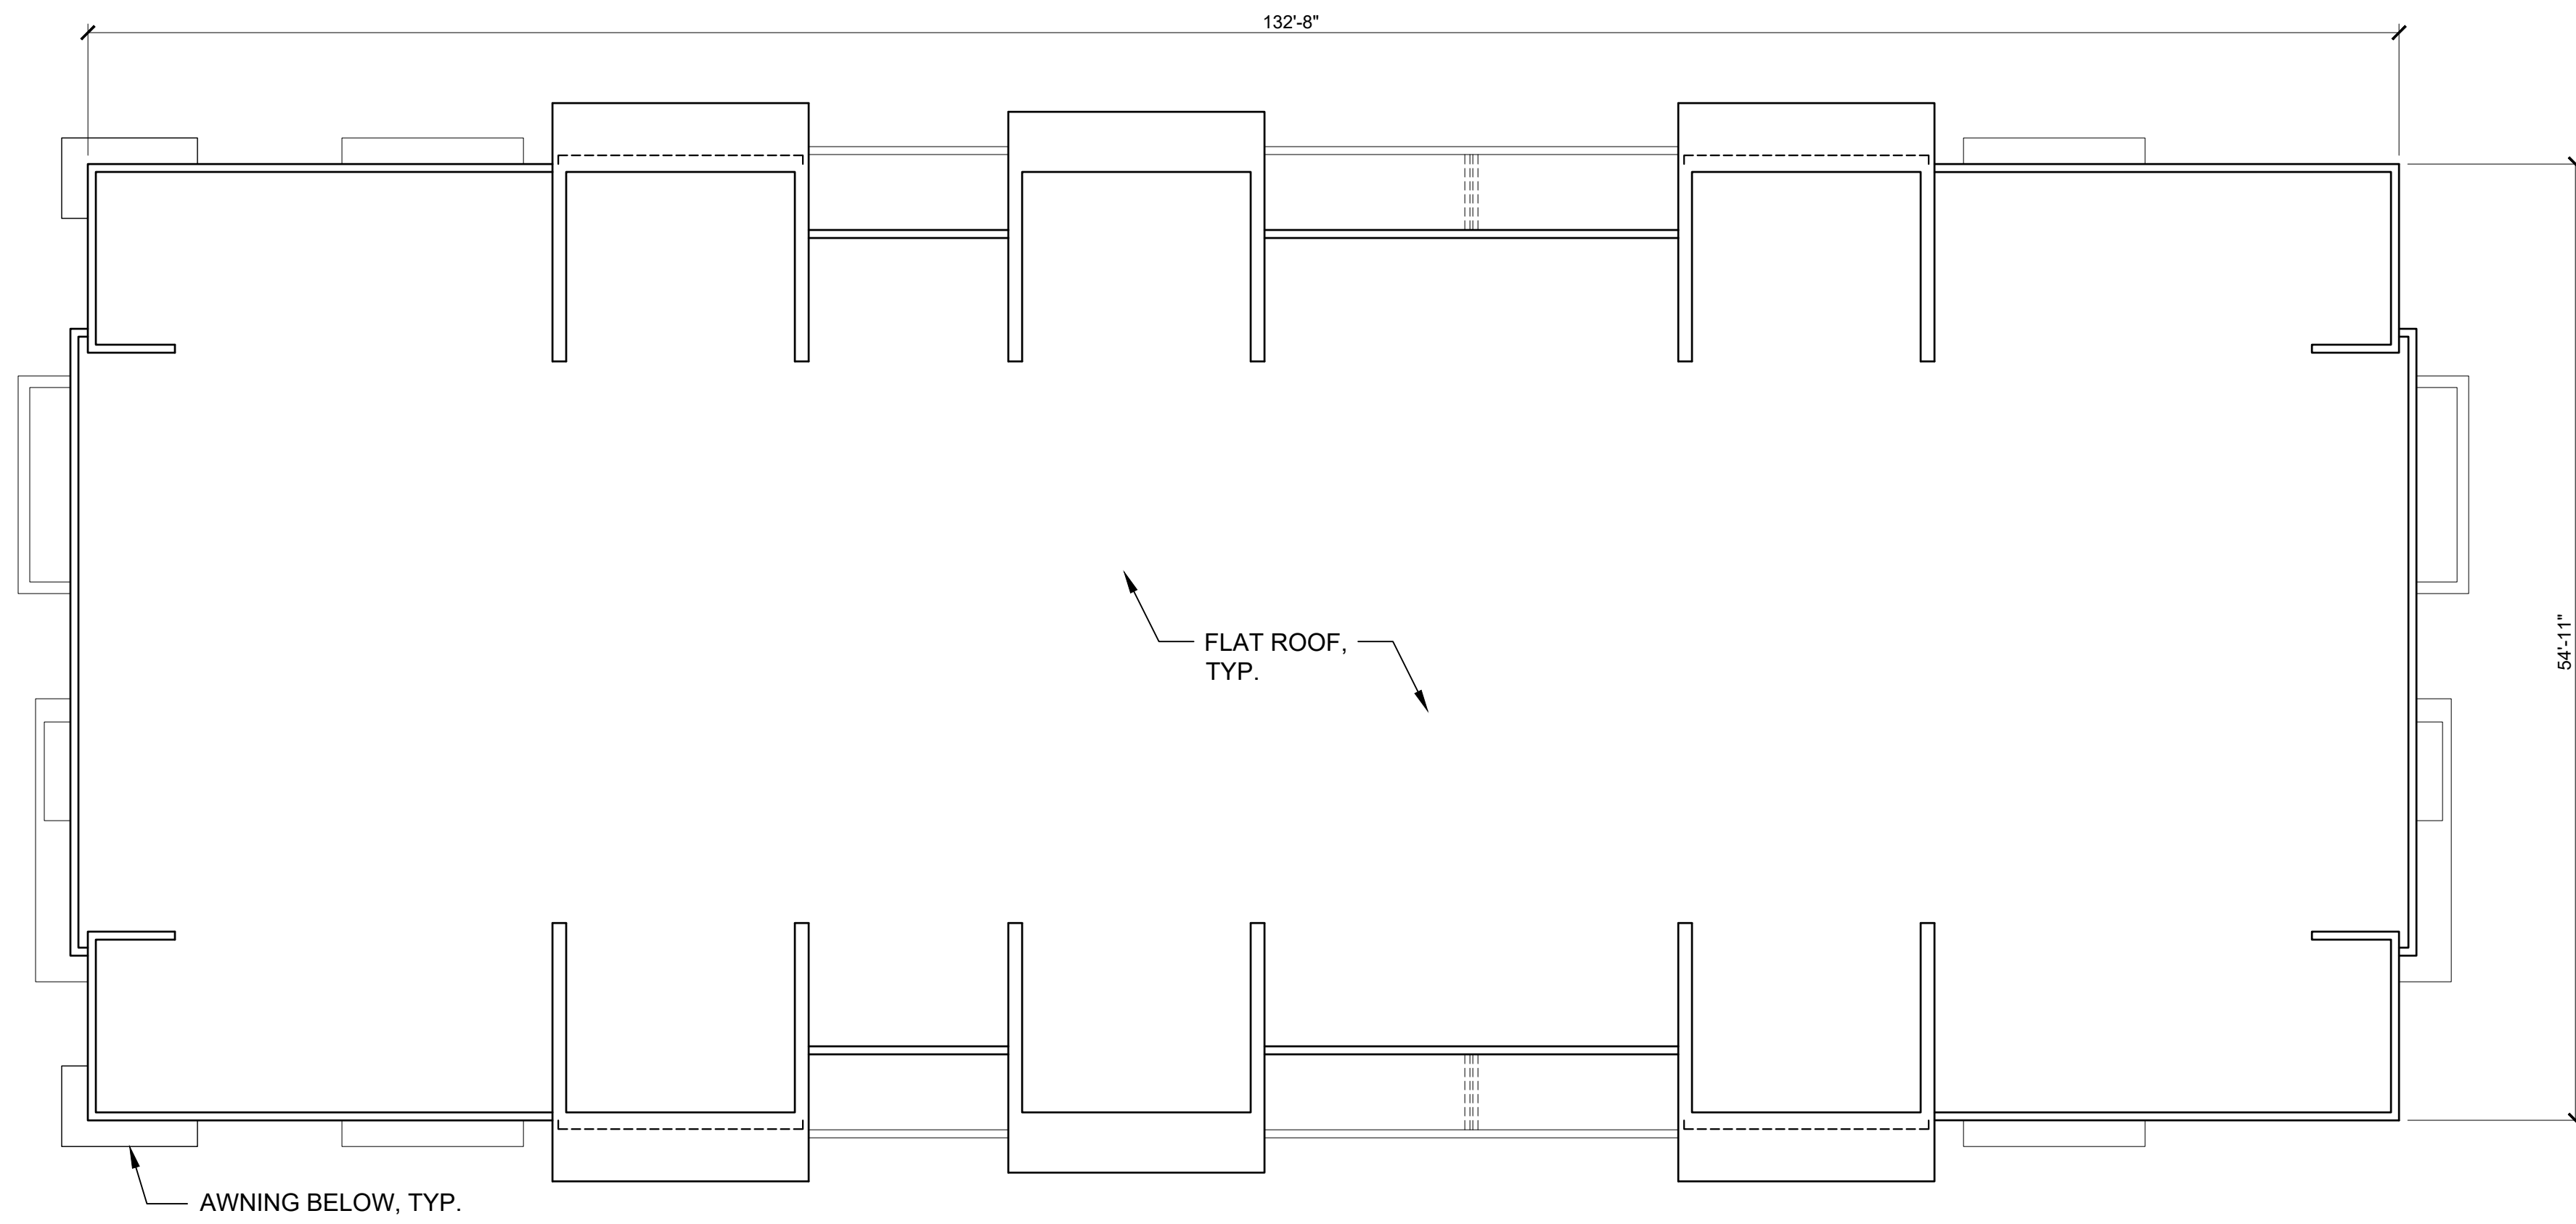


ROOF PLAN (PA-10 / PA-13) 4

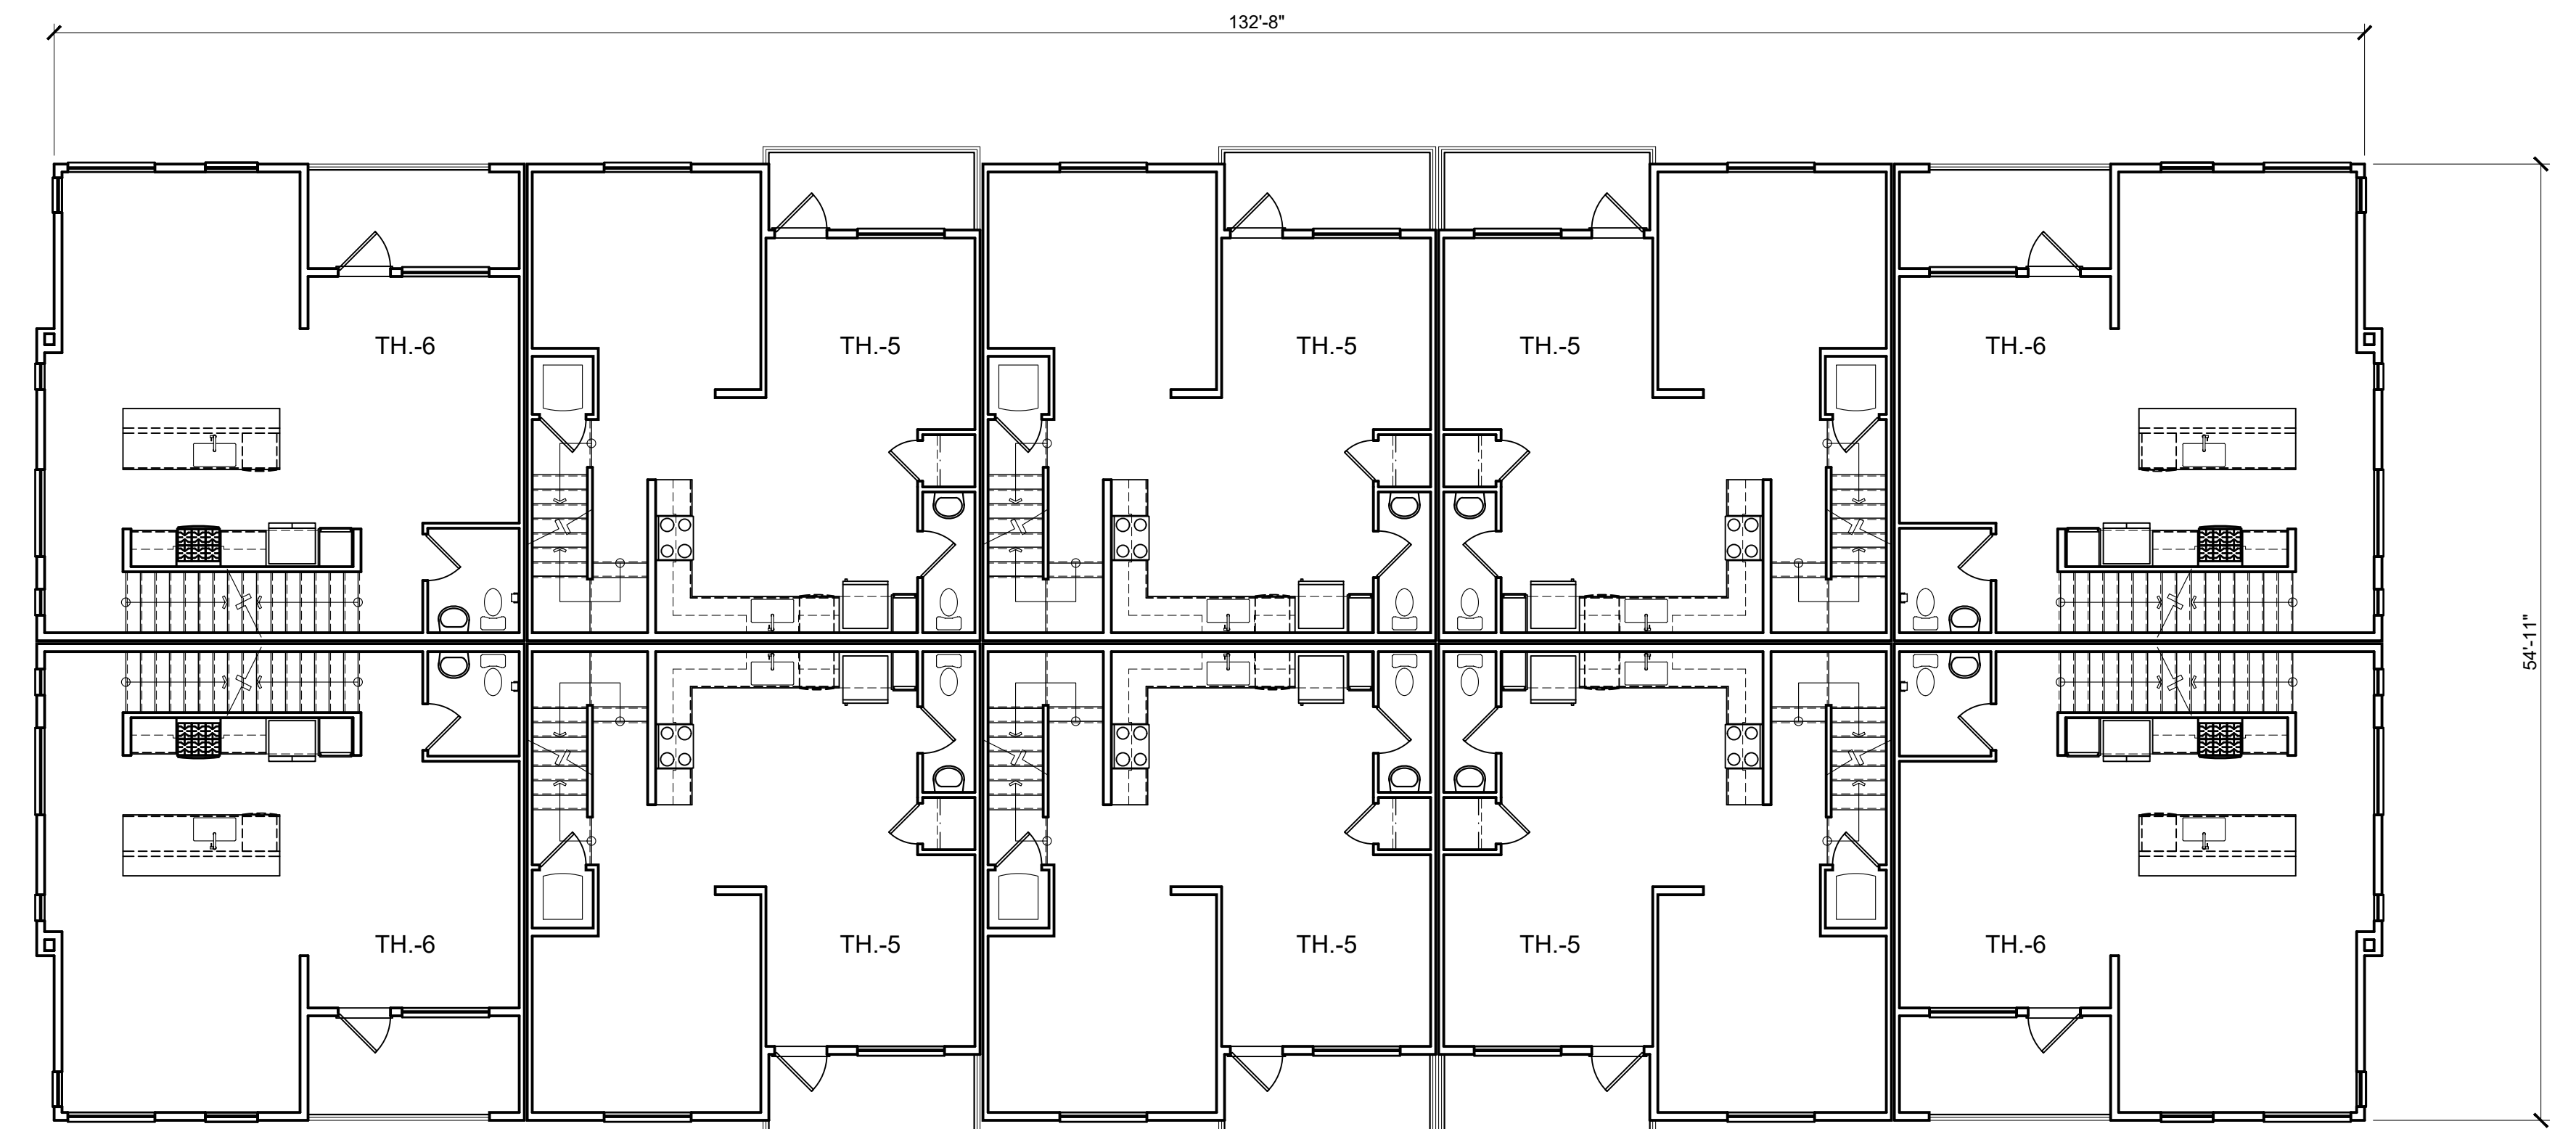


SECOND FLOOR PLAN (PA-10 / PA-13) 2

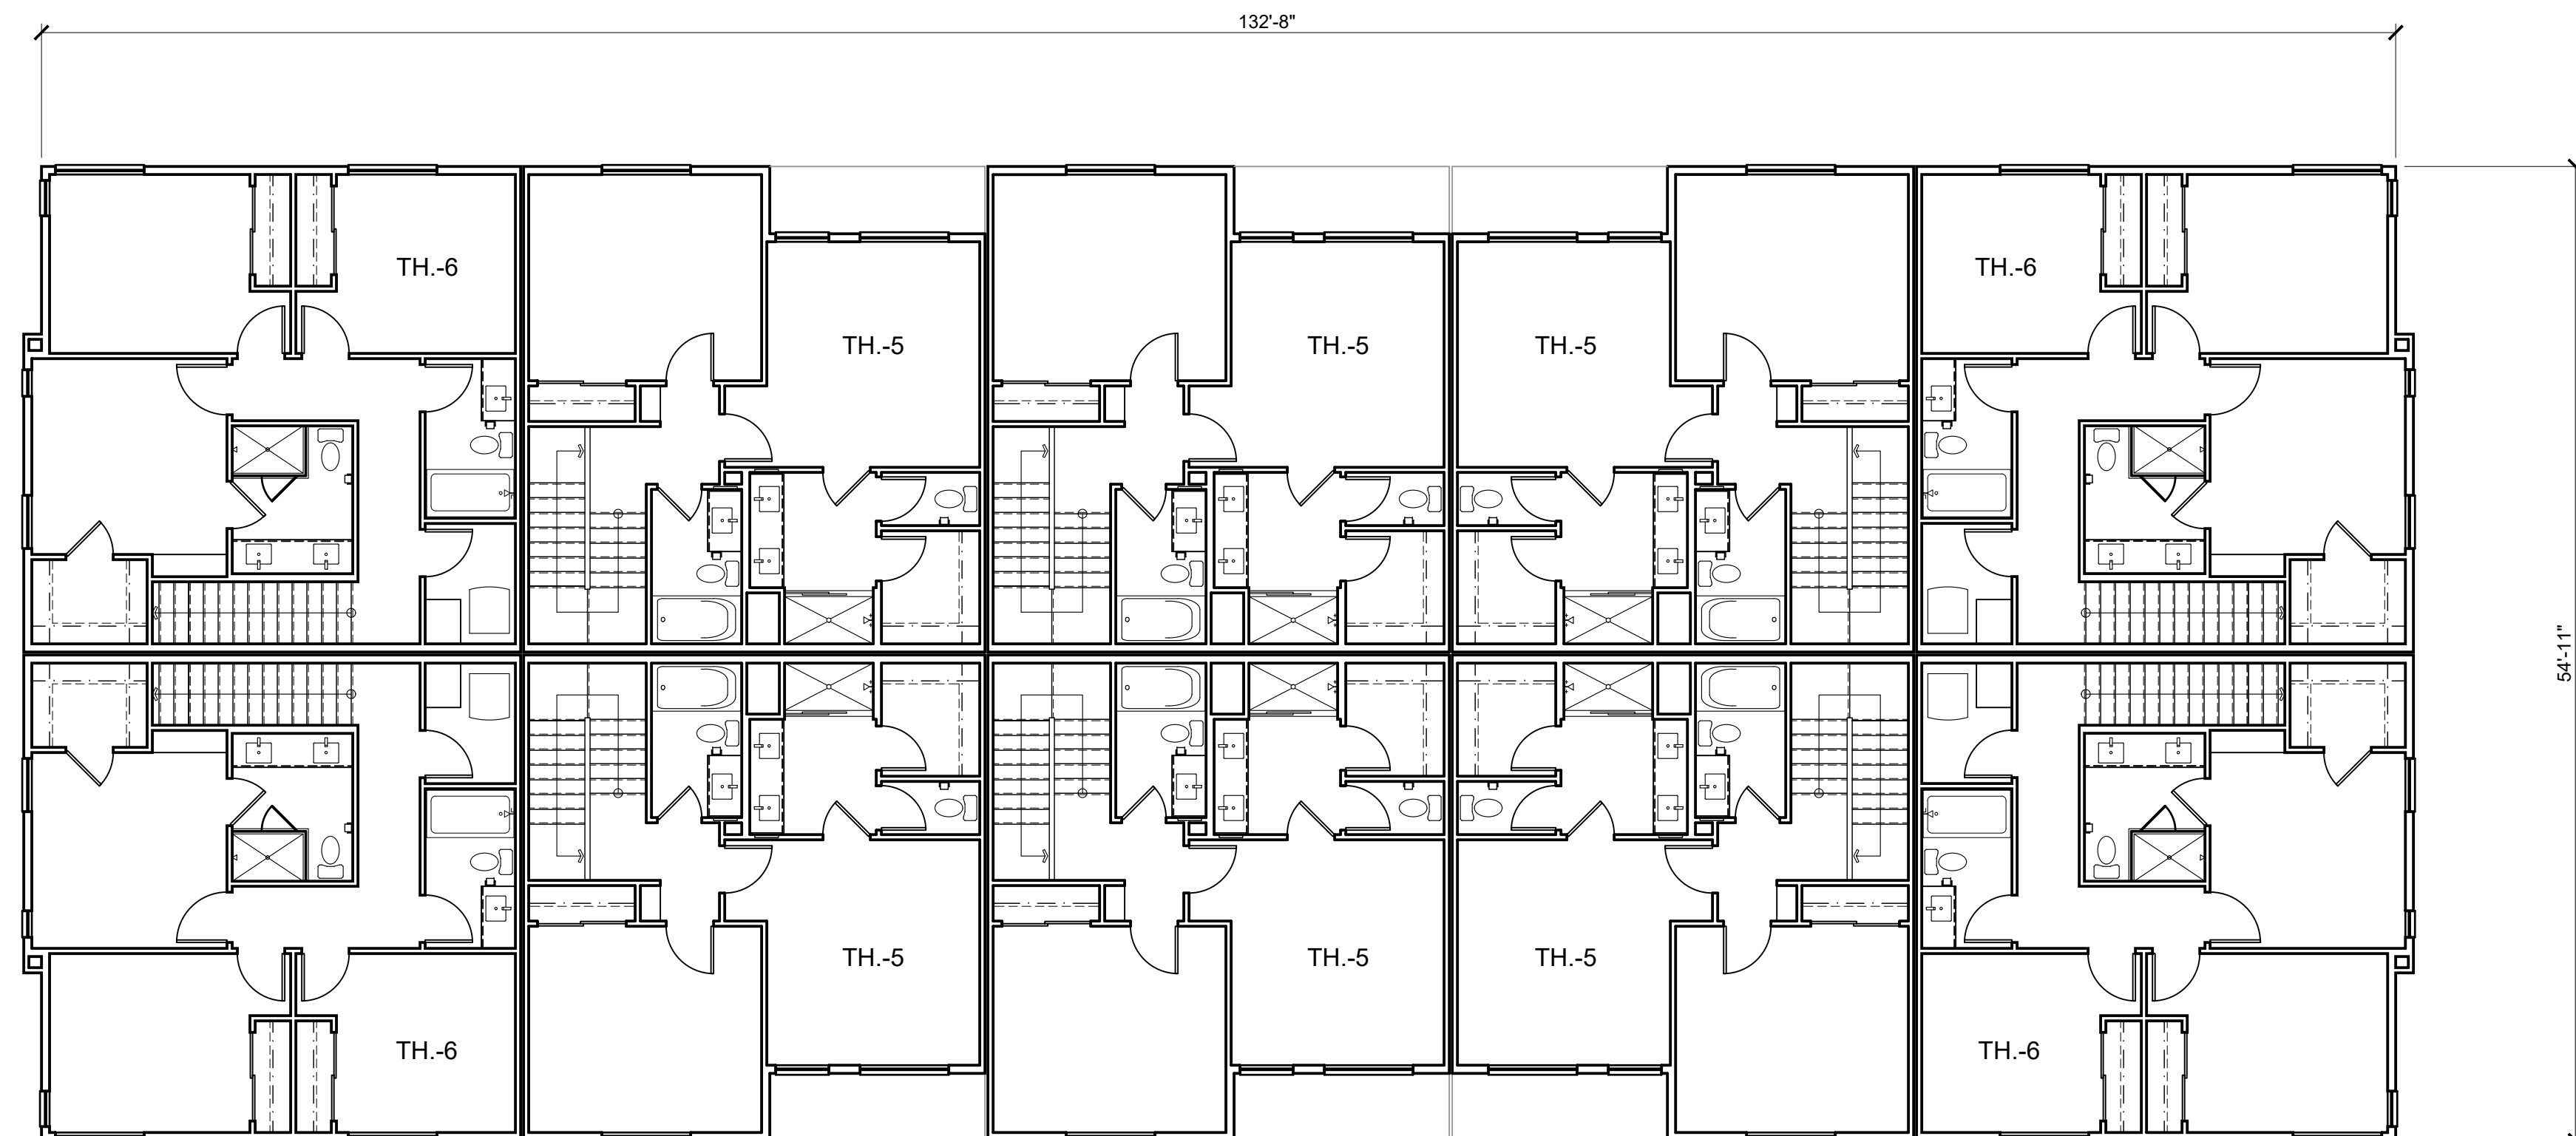


THIRD FLOOR PLAN (PA-10 / PA-13) 3

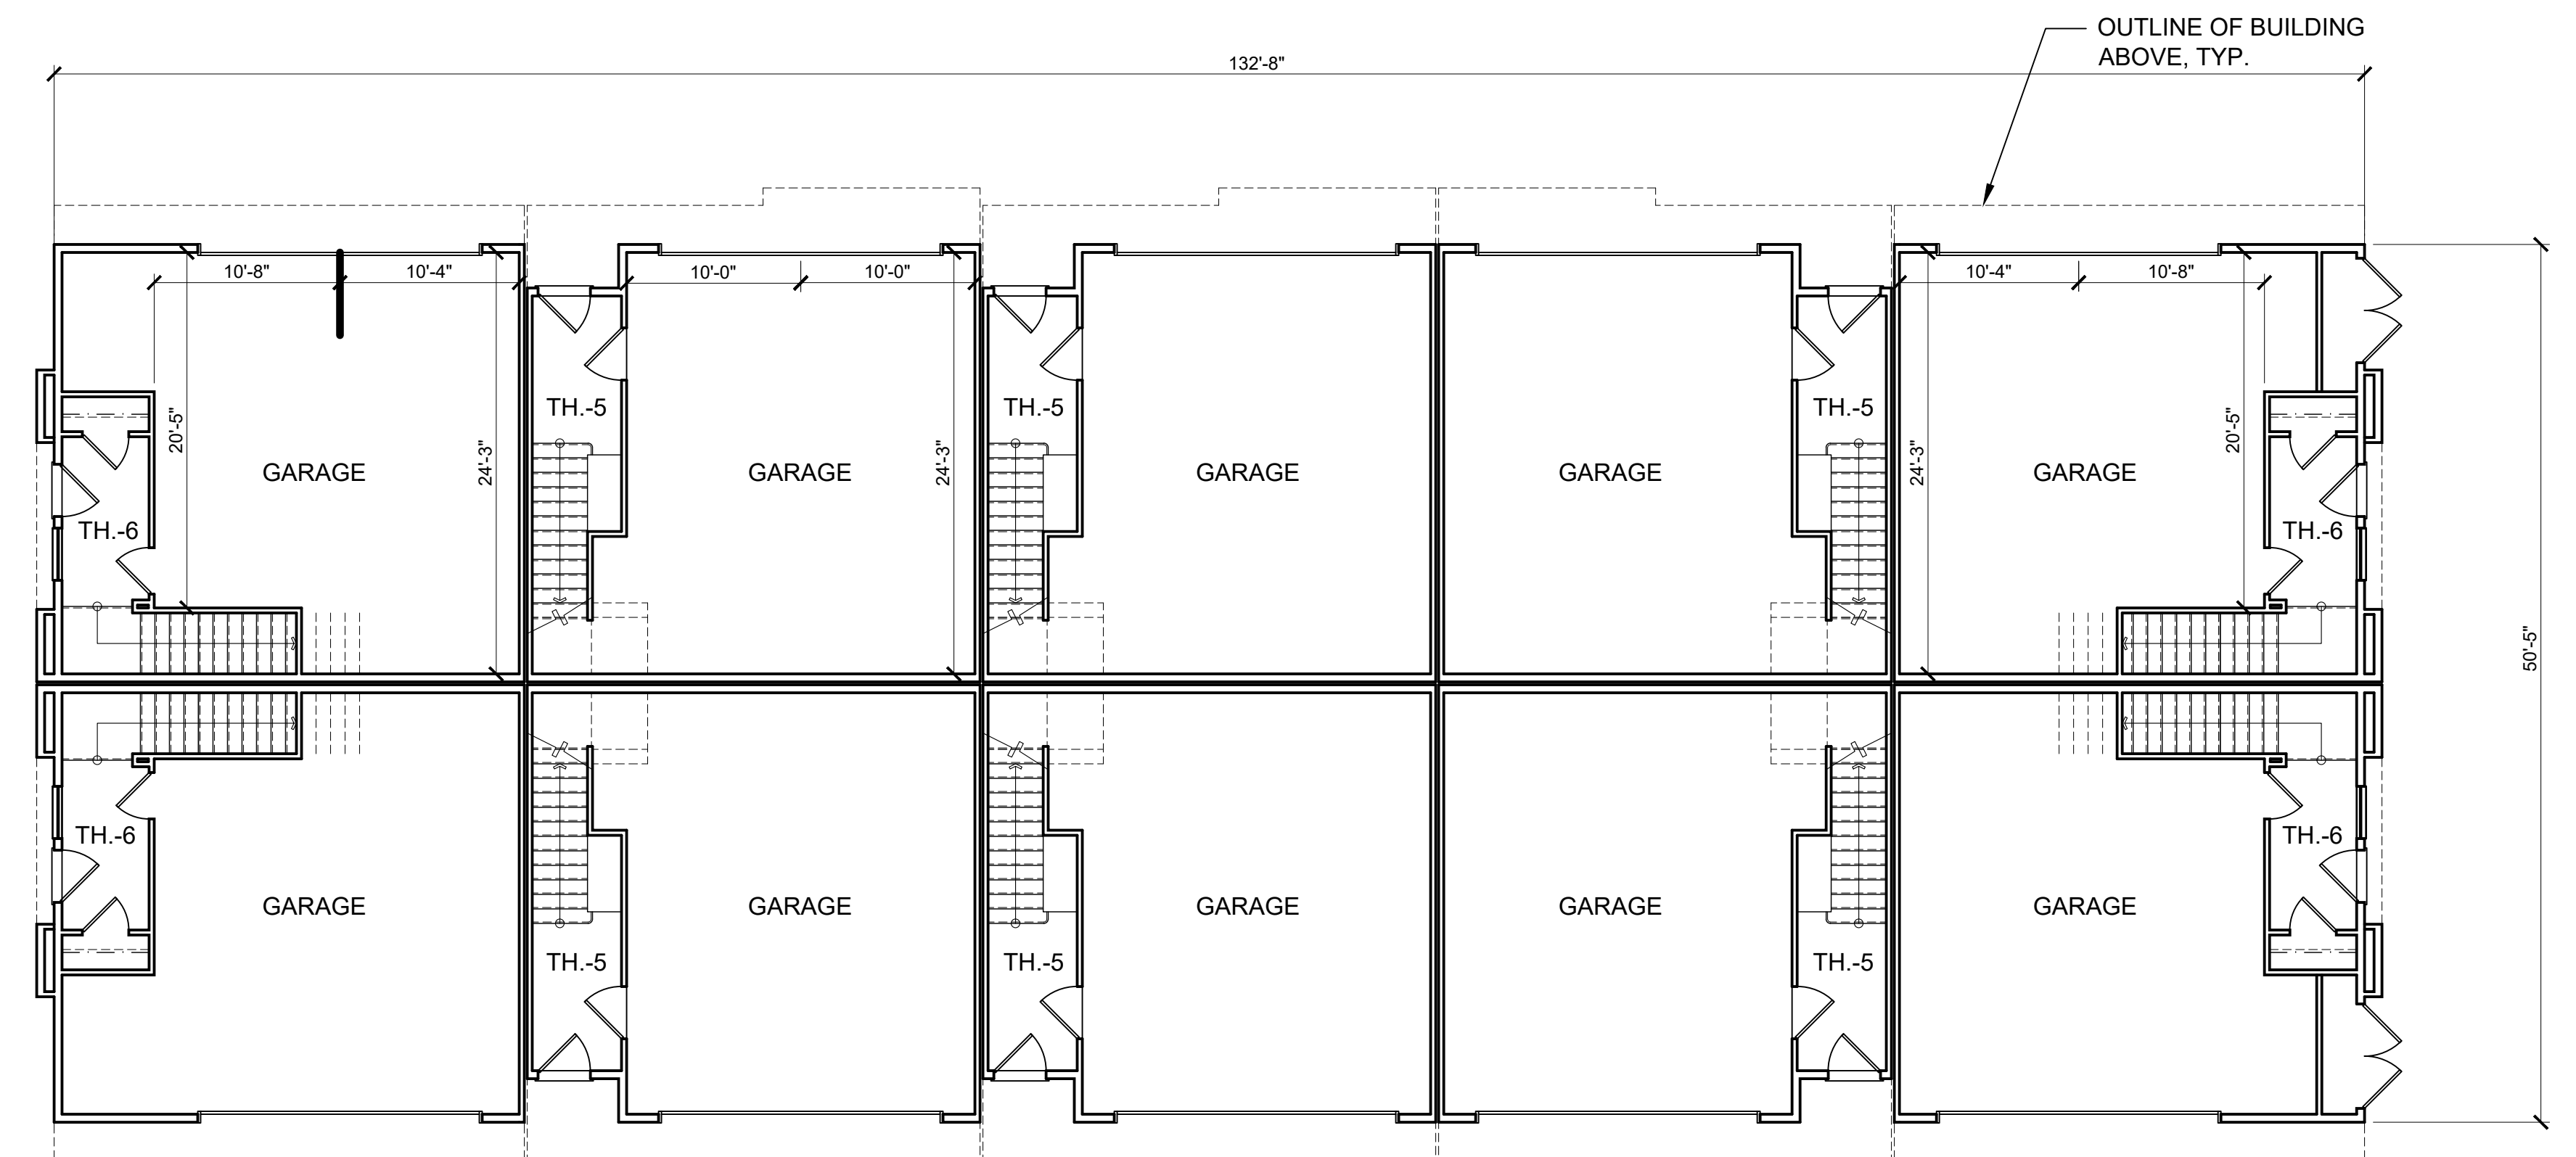

FIRST FLOOR PLAN (PA-10 / PA-13) 1

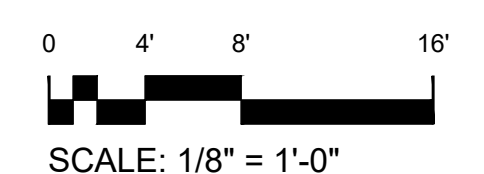

KEY PLAN

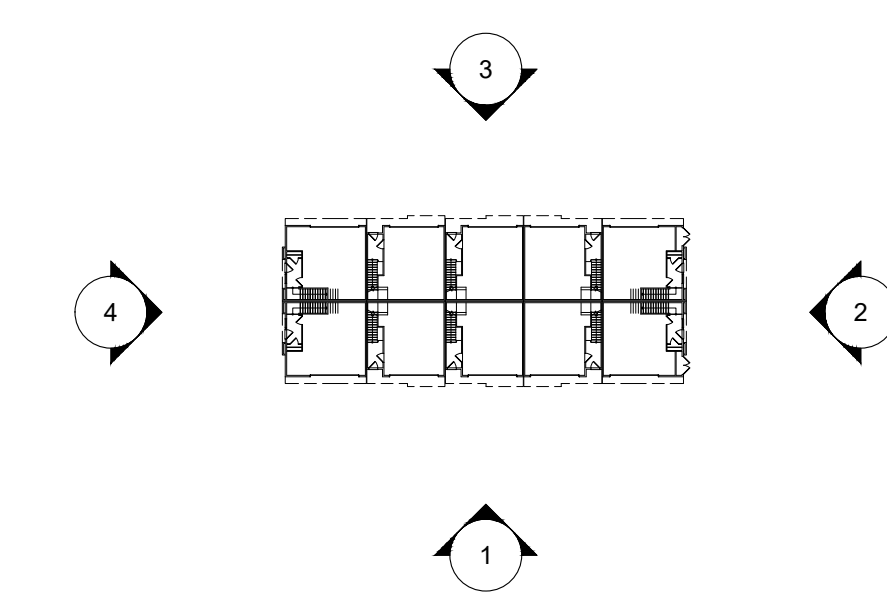

REAR ELEVATION OPTION 1 (PA-10) 3

MATERIAL LEGEND:

- 1 EXTERIOR PLASTER
- 2 PLASTER SCREEDS
- 3 VINYL WINDOW
- 4 FAUX WOOD LAP SIDING
- 5 HORIZONTAL LAP SIDING
- 6 BOARD AND BATTEN SIDING
- 7 BRICK VENEER
- 8 CMU BLOCK
- 9 FAUX WOOD GUARDRAIL
- 10 PAINTED METAL GUARDRAIL
- 11 DECORATIVE METAL SCREEN
- 12 PAINTED METAL AWNING
- 13 COMPOSITE SHINGLE ROOF
- 14 STANDING SEAM METAL ROOF
- 15 STOREFRONT SYSTEM
- 16 SECTIONAL GARAGE DOOR




LEFT ELEVATION OPTION 1 (PA-10) 4




RIGHT ELEVATION OPTION 1 (PA-10) 2



FRONT ELEVATION OPTION 1 (PA-10) 1

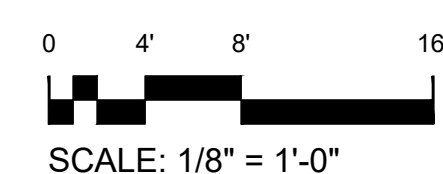

KEY PLAN

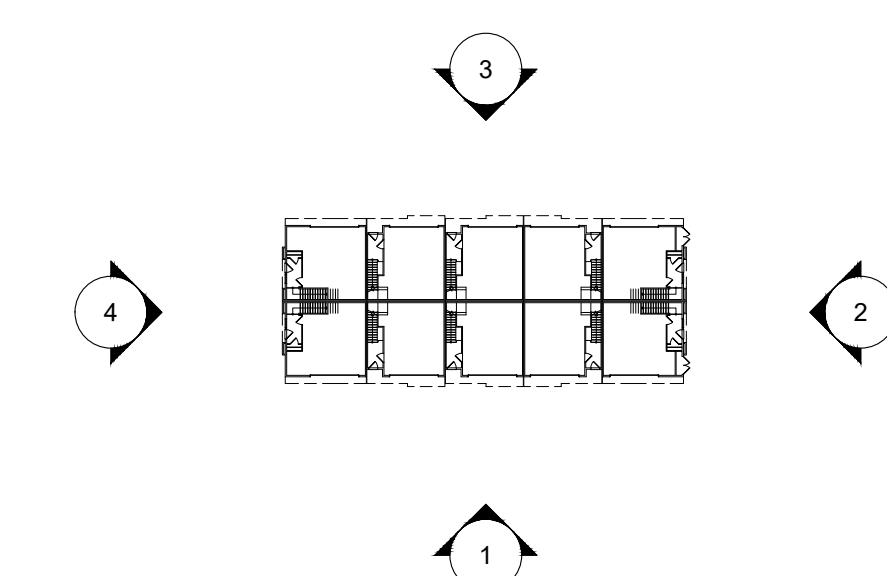

REAR ELEVATION OPTION 2 (PA-13) 3

MATERIAL LEGEND:

- 1 EXTERIOR PLASTER
- 2 PLASTER SCREEDS
- 3 VINYL WINDOW
- 4 FAUX WOOD LAP SIDING
- 5 HORIZONTAL LAP SIDING
- 6 BOARD AND BATTEN SIDING
- 7 BRICK VENEER
- 8 CMU BLOCK
- 9 FAUX WOOD GUARDRAIL
- 10 PAINTED METAL GUARDRAIL
- 11 DECORATIVE METAL SCREEN
- 12 PAINTED METAL AWNING
- 13 COMPOSITE SHINGLE ROOF
- 14 STANDING SEAM METAL ROOF
- 15 STOREFRONT SYSTEM
- 16 SECTIONAL GARAGE DOOR




LEFT ELEVATION OPTION 2 (PA-13) 4




RIGHT ELEVATION OPTION 2 (PA-13) 2




FRONT ELEVATION OPTION 2 (PA-13) 1

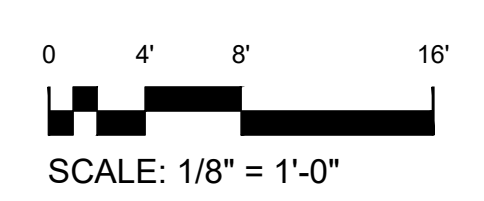


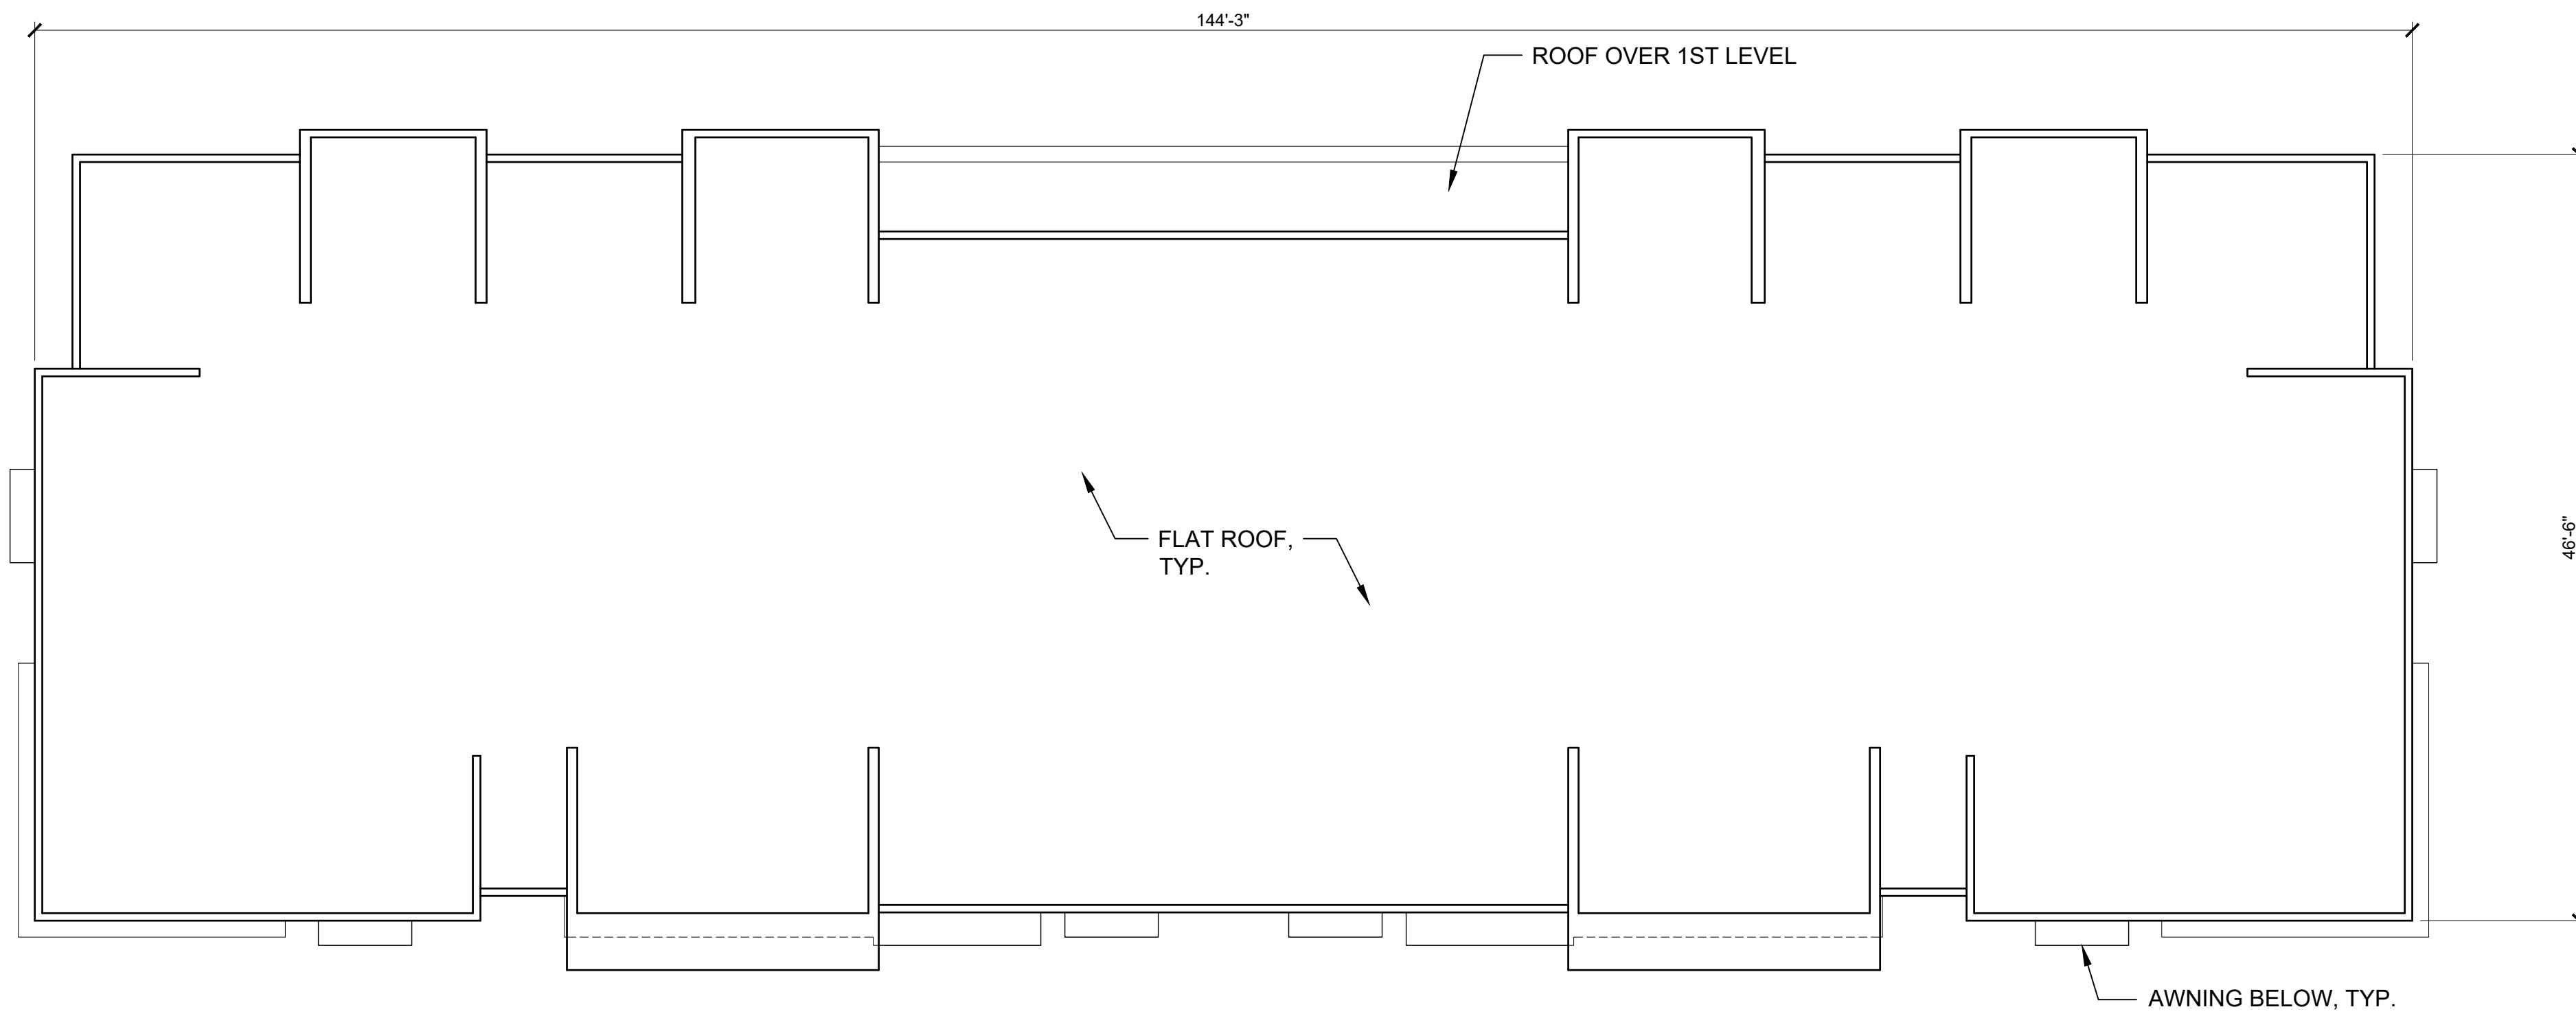


ROOF PLAN (PA-10 / PA-13) 3

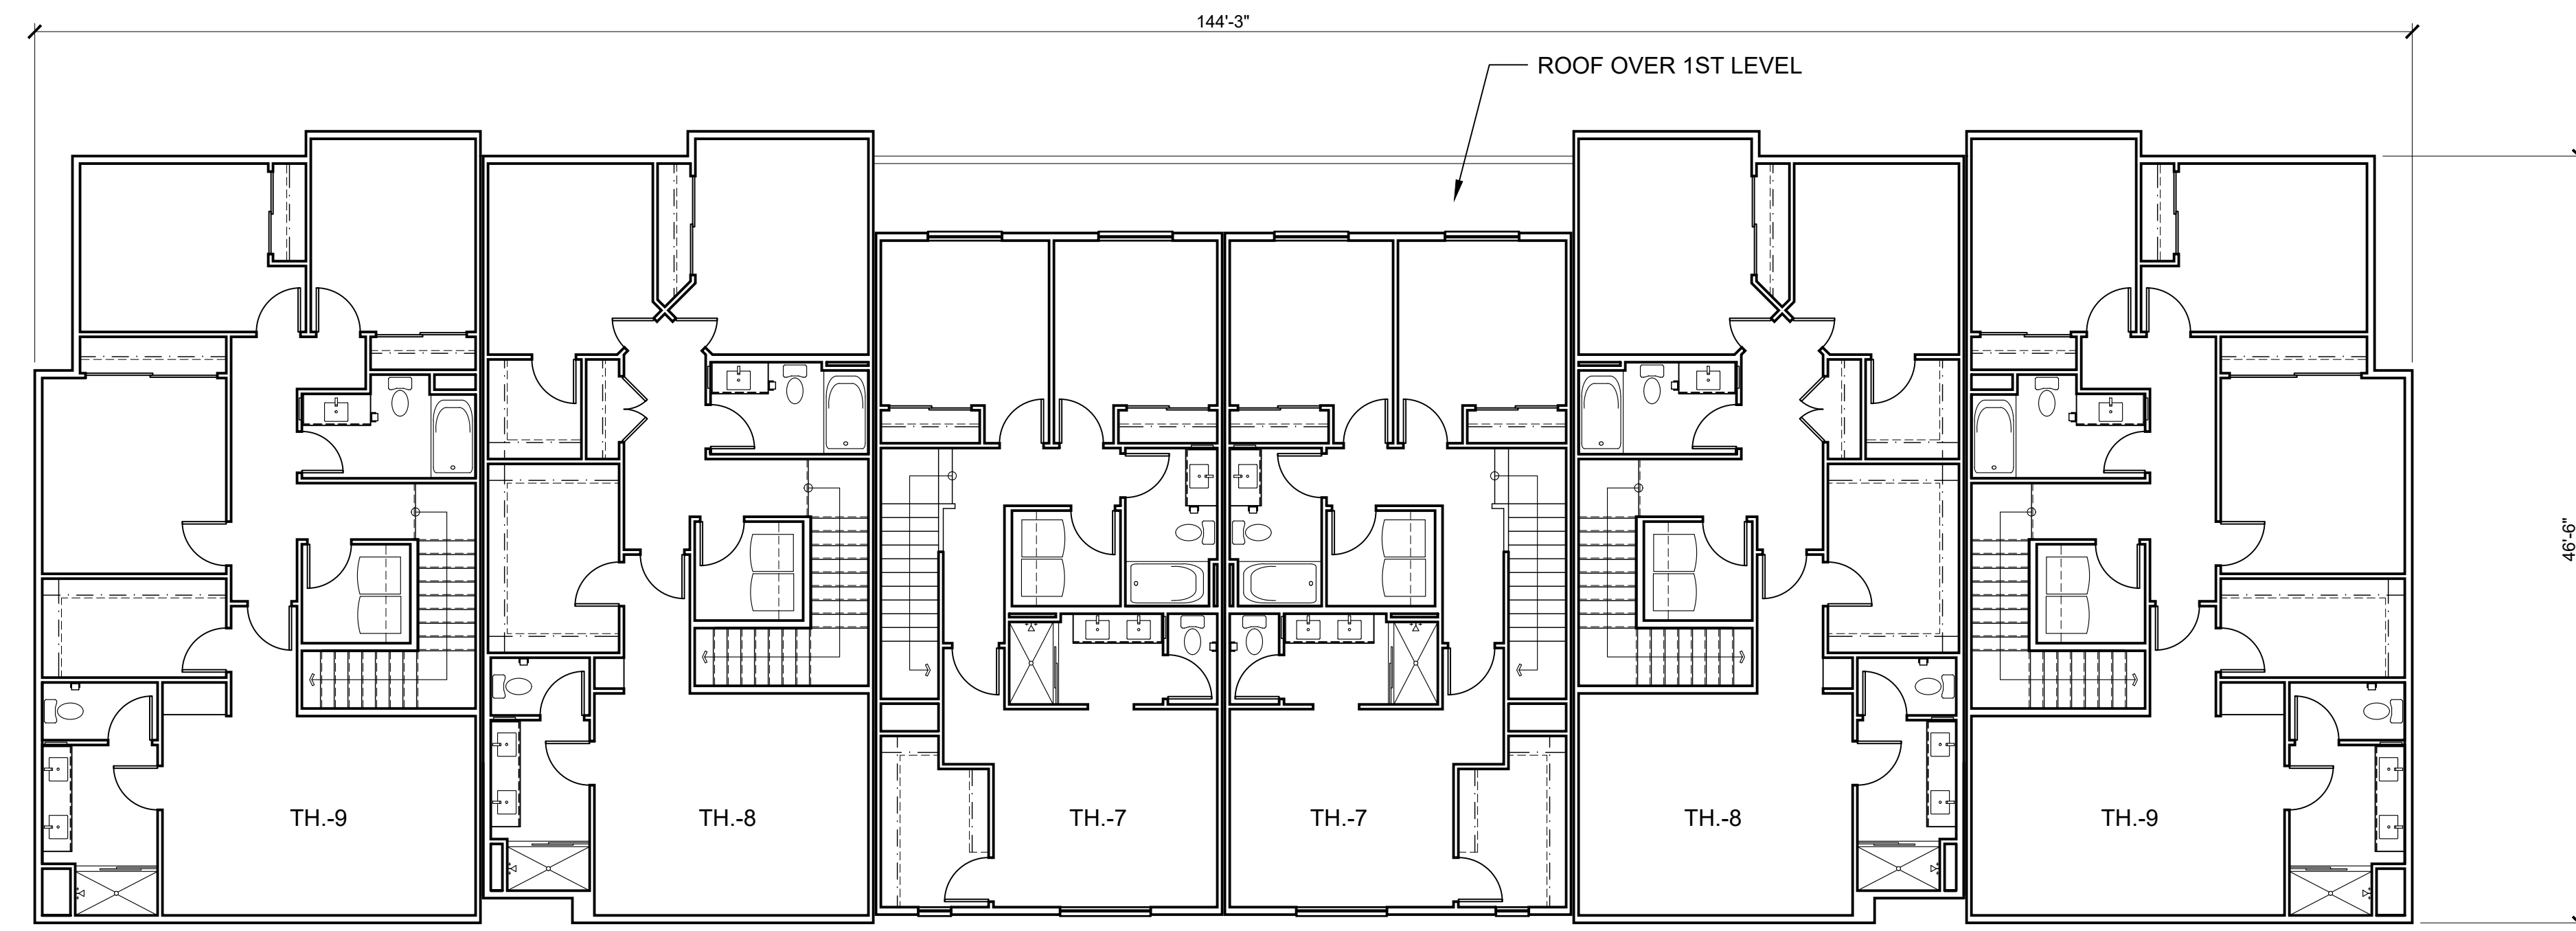


SECOND FLOOR PLAN (PA-10 / PA-13) 2

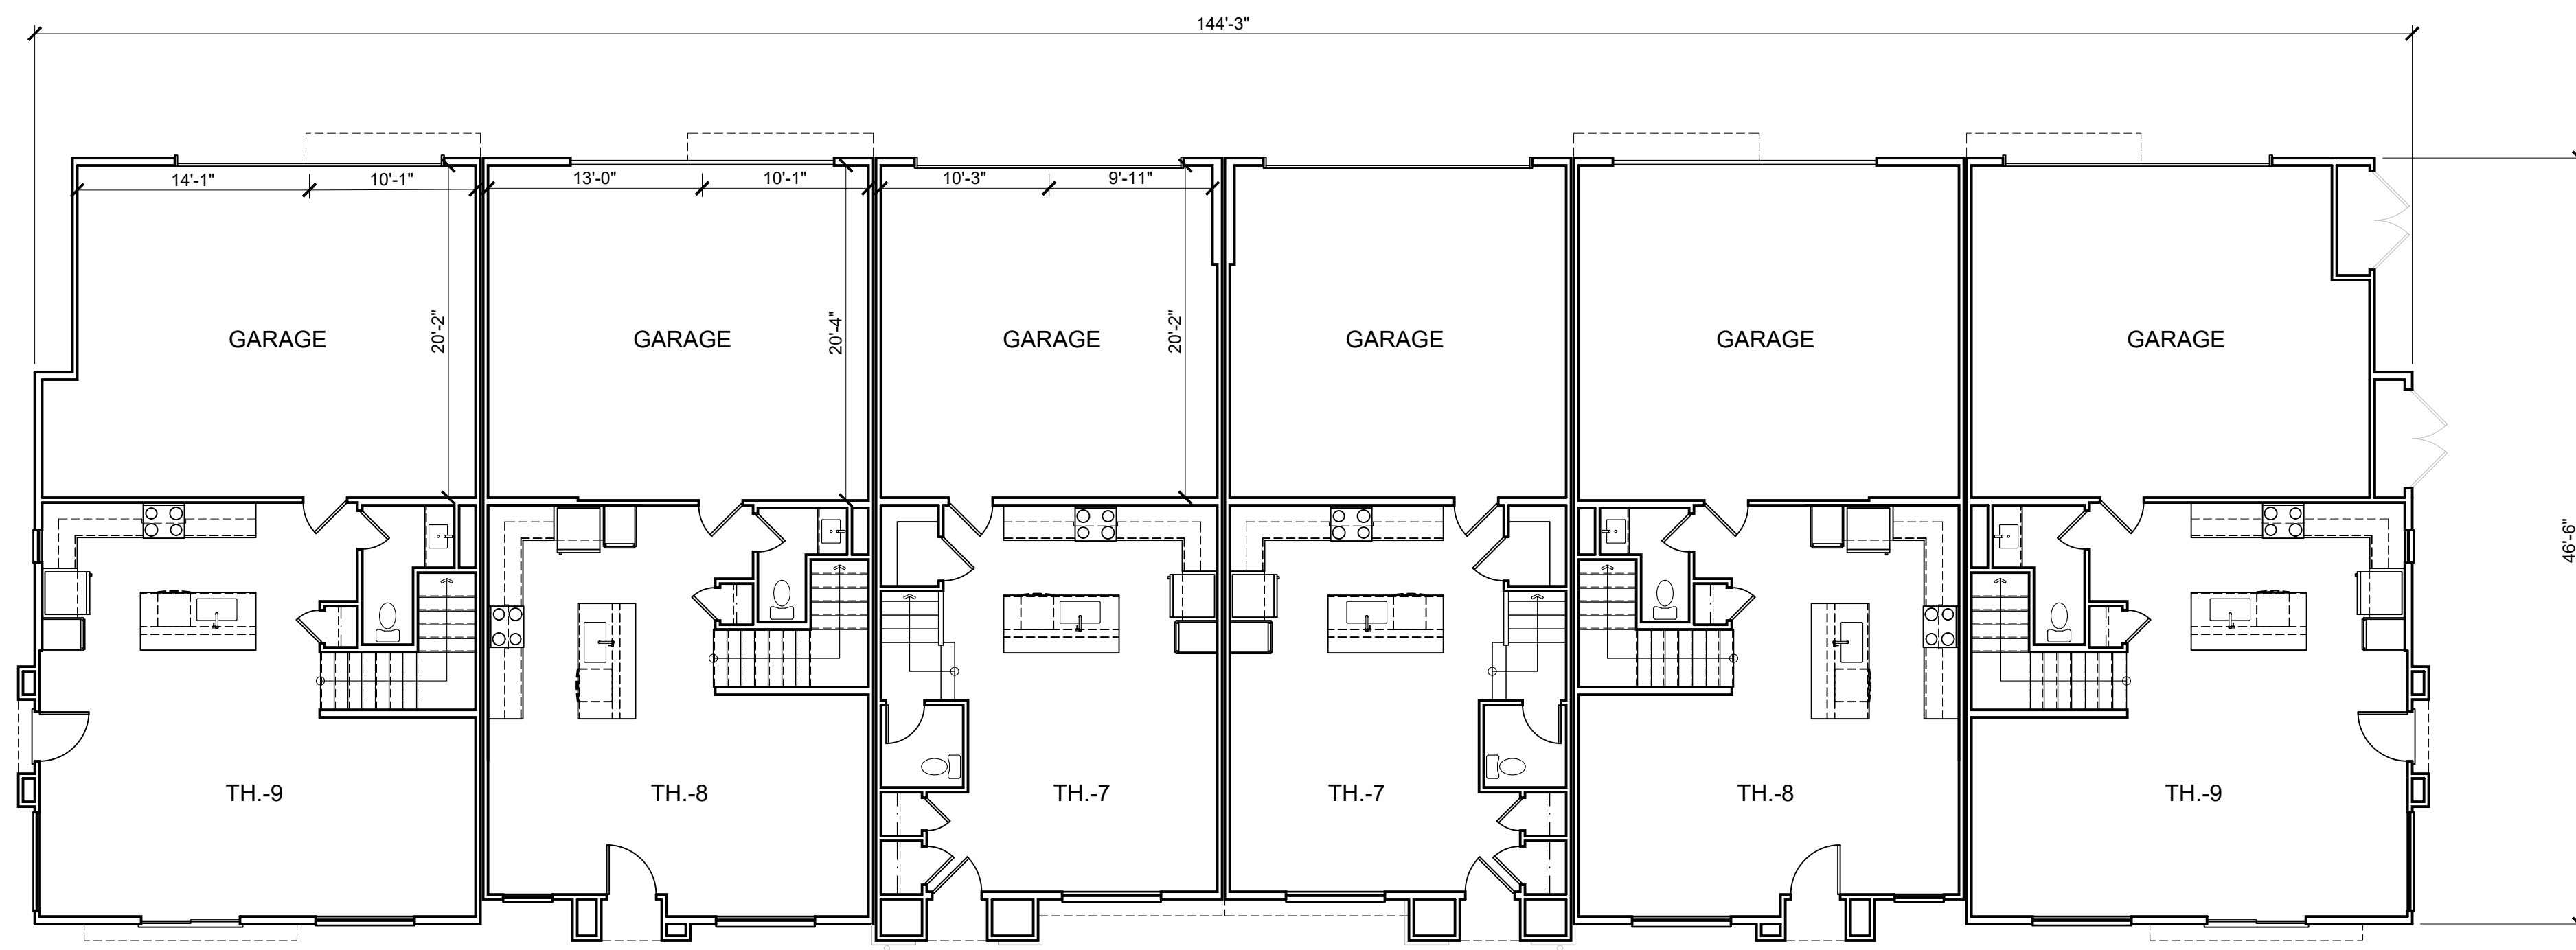

FIRST FLOOR PLAN (PA-10 / PA-13) 1

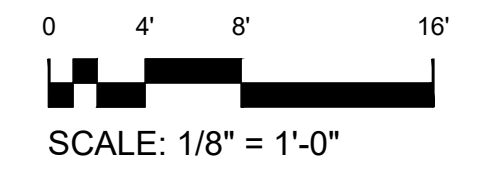

KEY PLAN

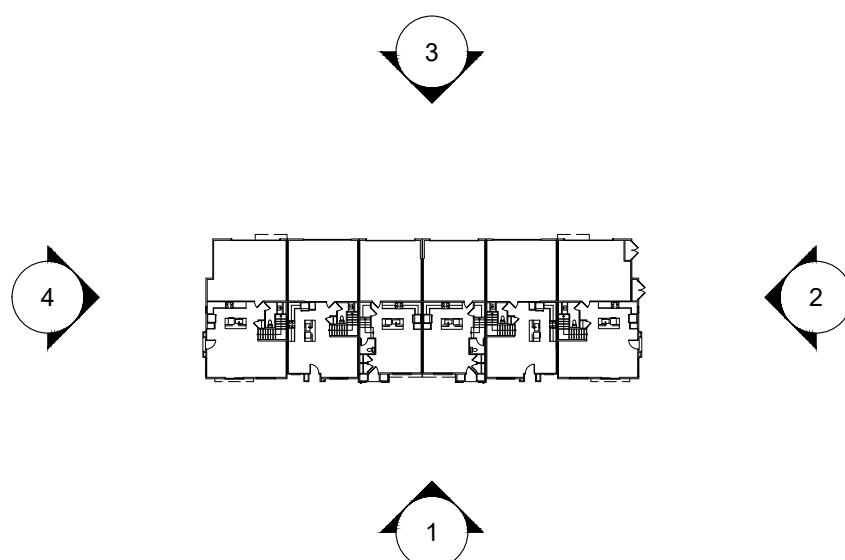

REAR ELEVATION OPTION 1 (PA-10) 3

MATERIAL LEGEND:

- 1 EXTERIOR PLASTER
- 2 PLASTER SCREEDS
- 3 VINYL WINDOW
- 4 FAUX WOOD LAP SIDING
- 5 HORIZONTAL LAP SIDING
- 6 BOARD AND BATTEN SIDING
- 7 BRICK VENEER
- 8 CMU BLOCK
- 9 FAUX WOOD GUARDRAIL
- 10 PAINTED METAL GUARDRAIL
- 11 DECORATIVE METAL SCREEN
- 12 PAINTED METAL AWNING
- 13 COMPOSITE SHINGLE ROOF
- 14 STANDING SEAM METAL ROOF
- 15 STOREFRONT SYSTEM
- 16 SECTIONAL GARAGE DOOR




LEFT ELEVATION OPTION 1 (PA-10) 4




RIGHT ELEVATION OPTION 1 (PA-10) 2



FRONT ELEVATION OPTION 1 (PA-10) 1

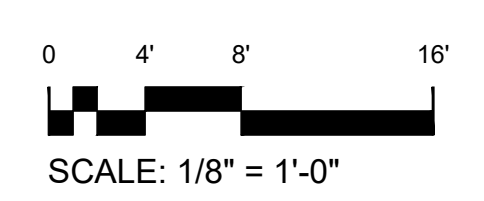

KEY PLAN

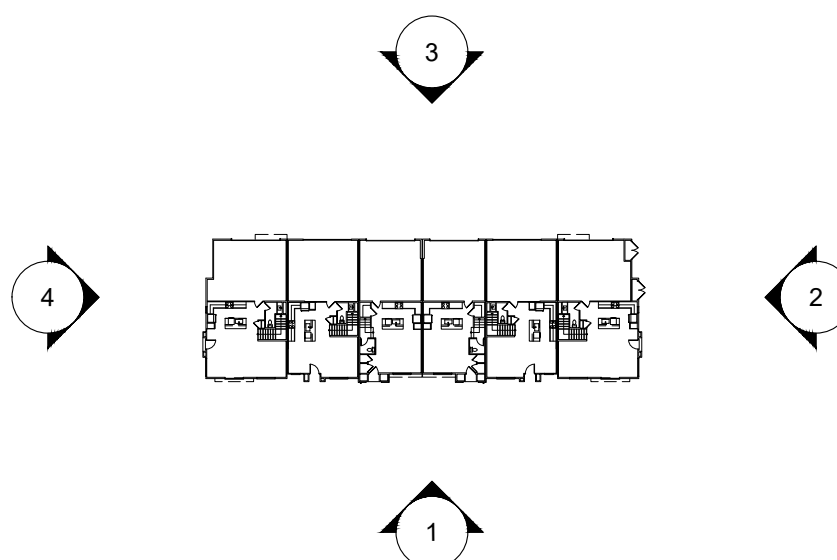

REAR ELEVATION OPTION 2 (PA-13) 3

MATERIAL LEGEND:

- 1 EXTERIOR PLASTER
- 2 PLASTER SCREEDS
- 3 VINYL WINDOW
- 4 FAUX WOOD LAP SIDING
- 5 HORIZONTAL LAP SIDING
- 6 BOARD AND BATTEN SIDING
- 7 BRICK VENEER
- 8 CMU BLOCK
- 9 FAUX WOOD GUARDRAIL
- 10 PAINTED METAL GUARDRAIL
- 11 DECORATIVE METAL SCREEN
- 12 PAINTED METAL AWNING
- 13 COMPOSITE SHINGLE ROOF
- 14 STANDING SEAM METAL ROOF
- 15 STOREFRONT SYSTEM
- 16 SECTIONAL GARAGE DOOR



LEFT ELEVATION OPTION 2 (PA-13) 4




RIGHT ELEVATION OPTION 2 (PA-13) 2





FRONT ELEVATION OPTION 2 (PA-13) 1



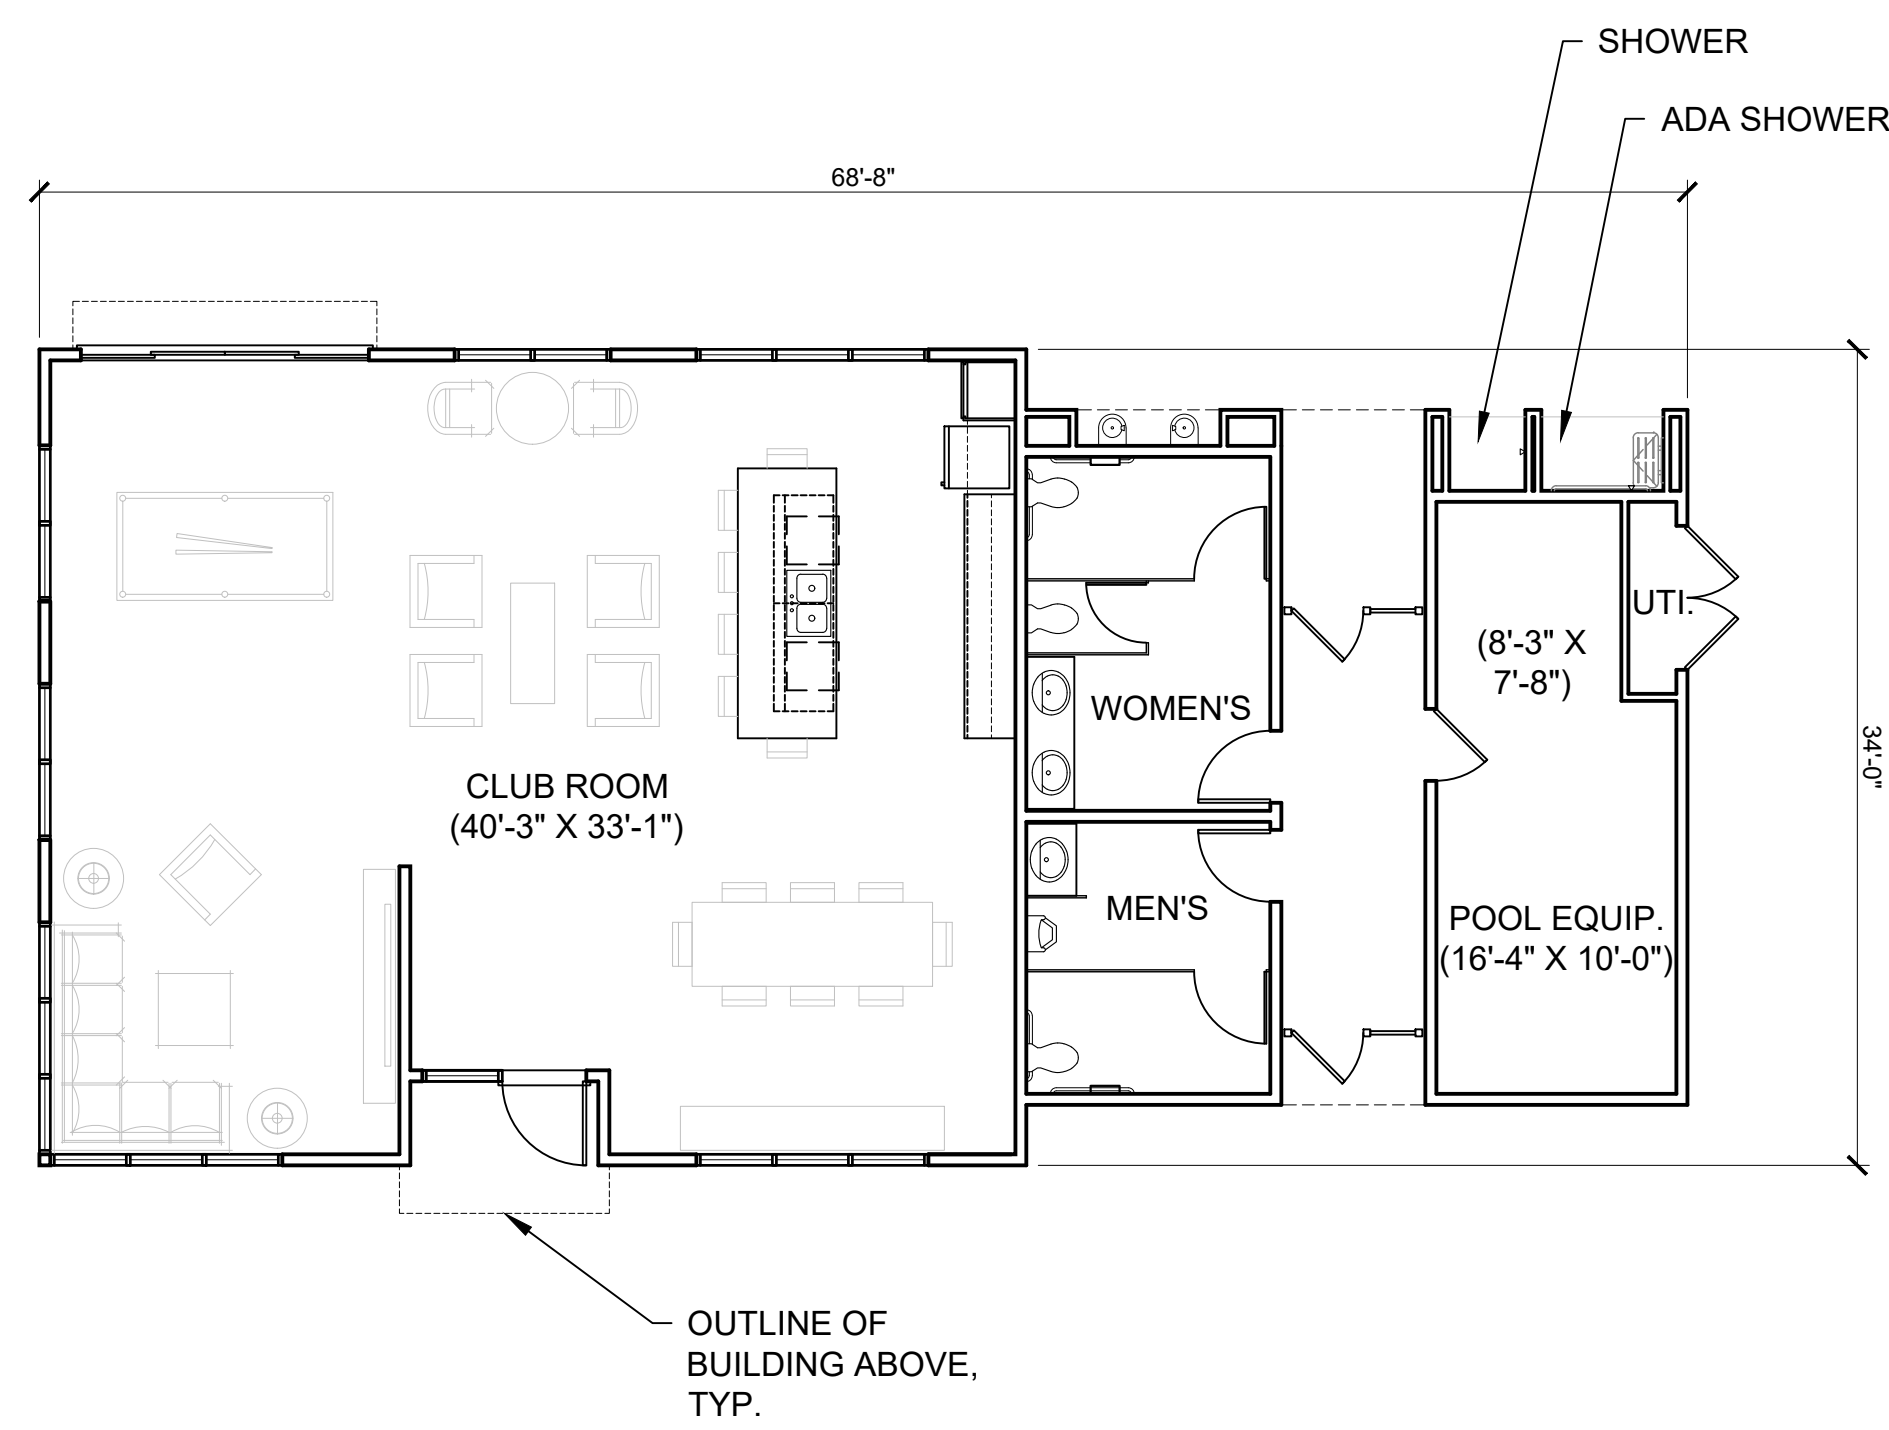


FIRST FLOOR PLAN (PA-13) 1

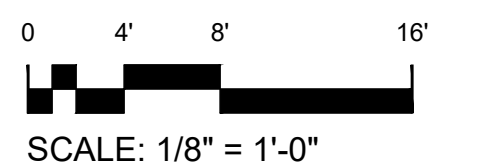


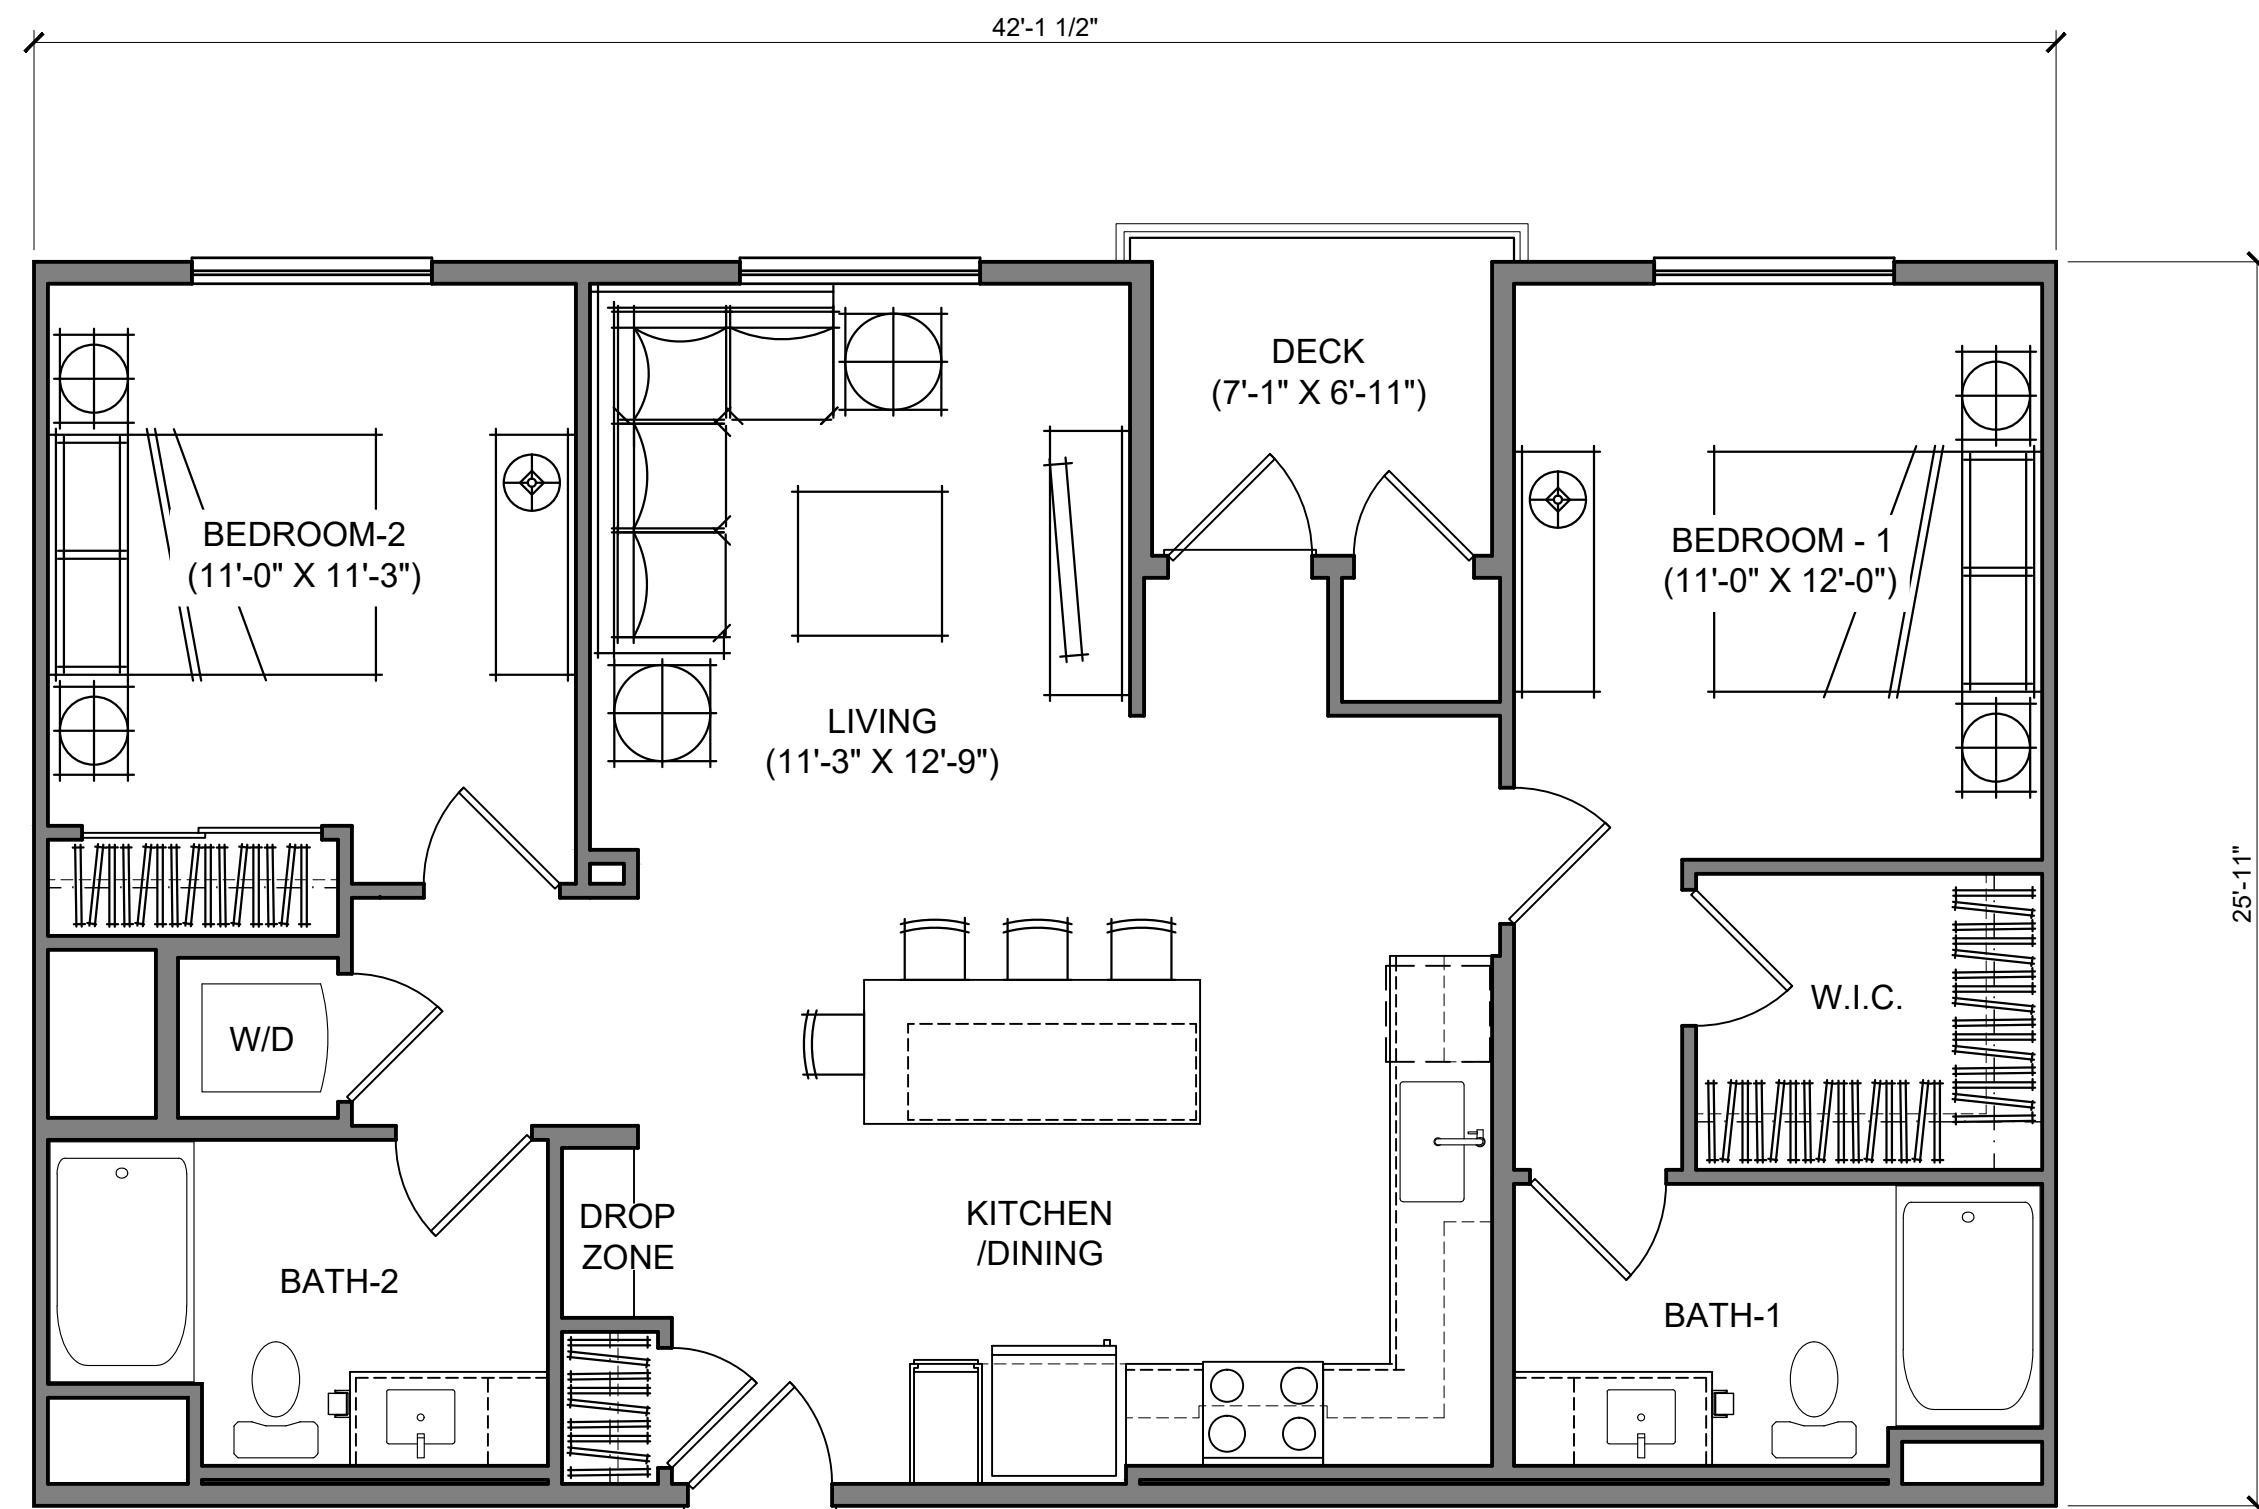


**UNIT P2.1 4**  
2 BED / 2 BATH - 1,038 S.F. (PA-11 / 72, PA-12 / 90)

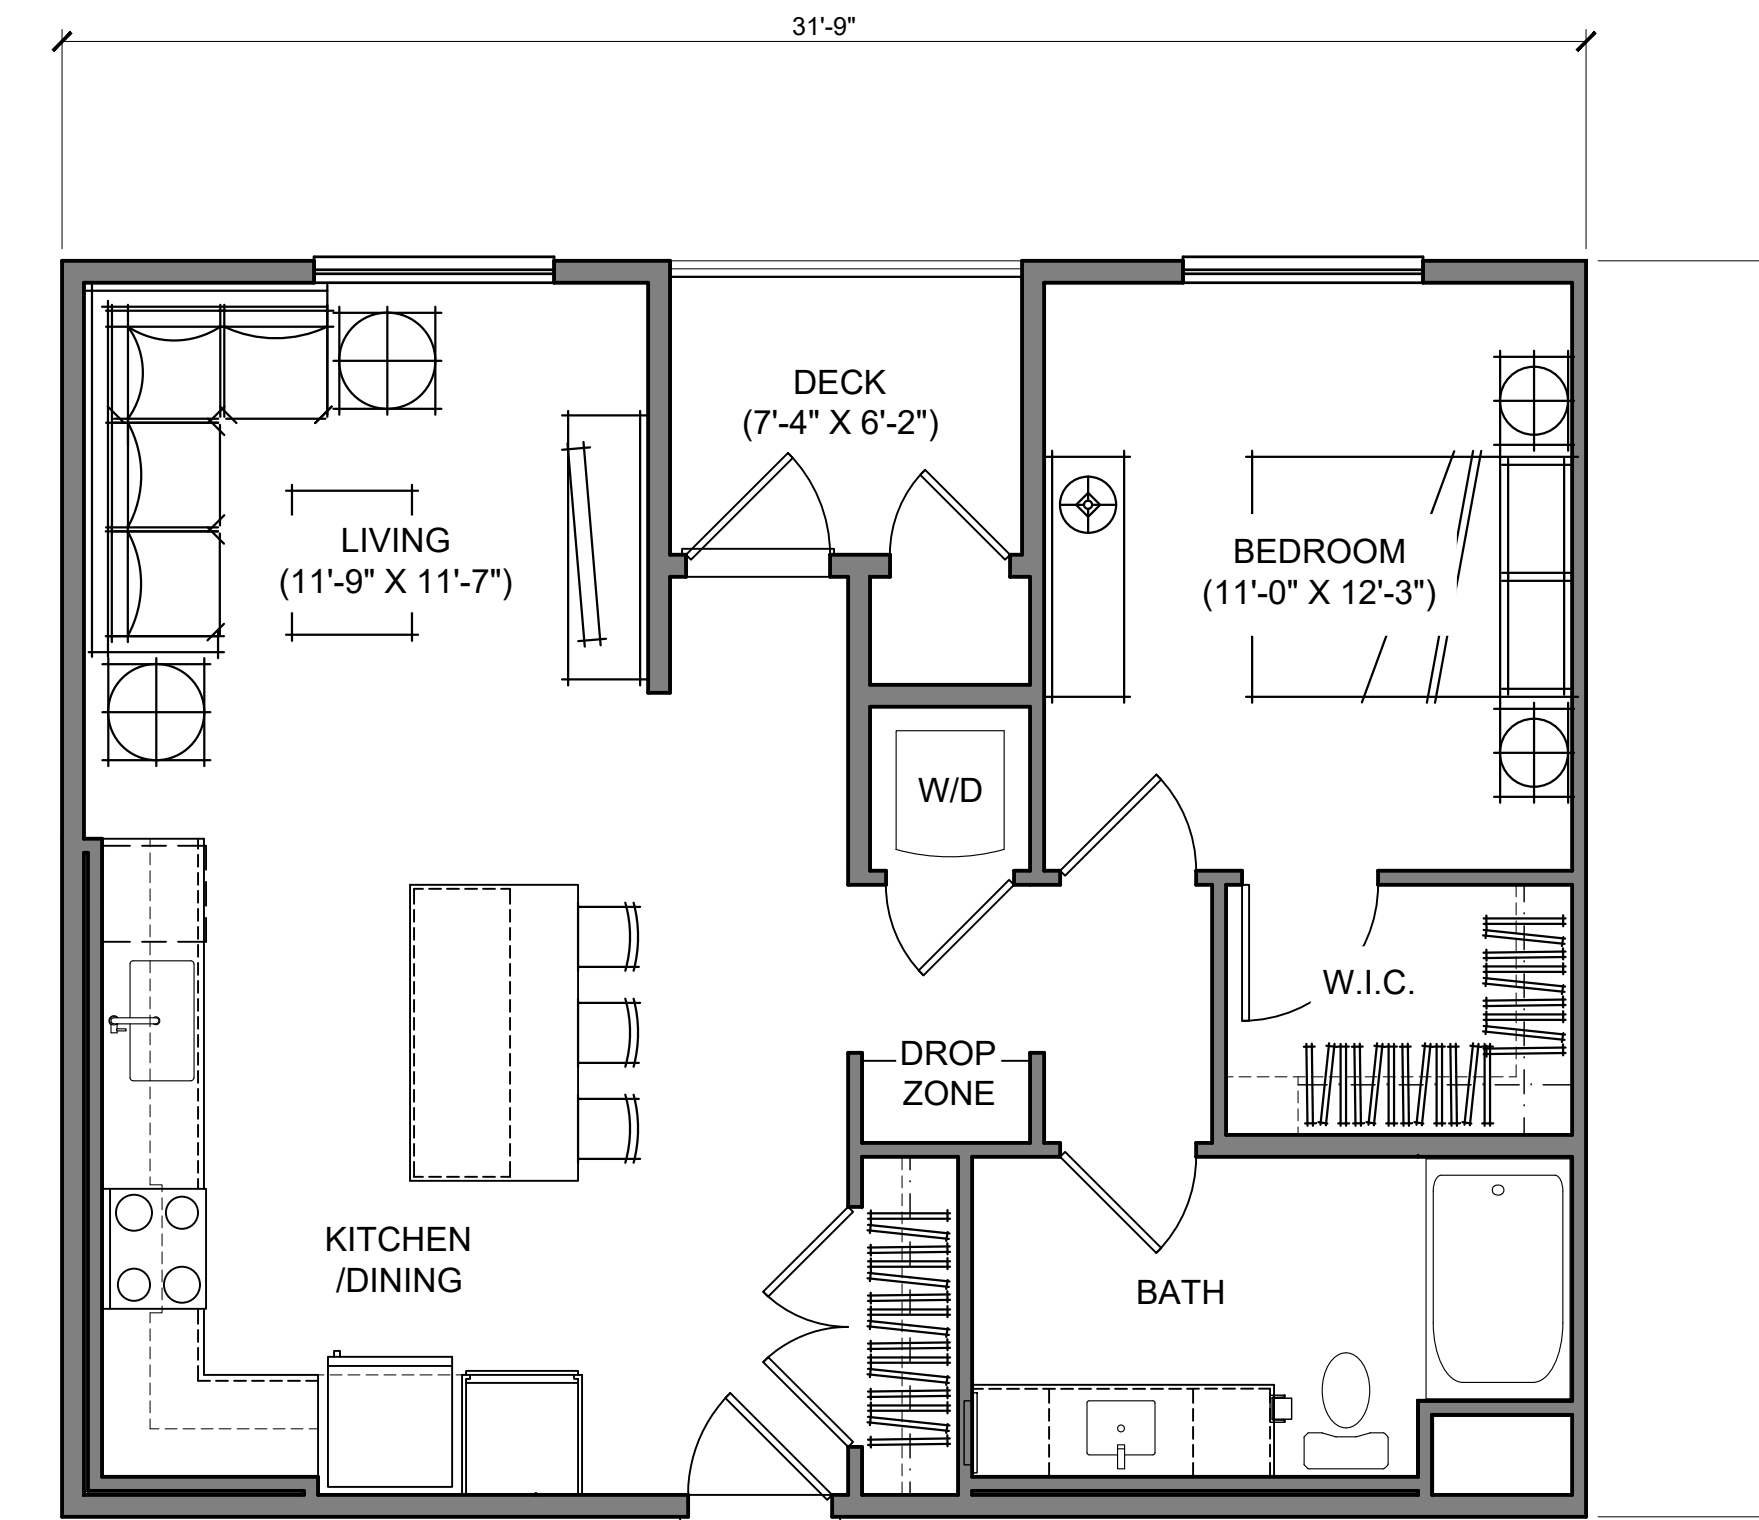


**UNIT P1.1 2**  
1 BED / 1 BATH - 777 S.F. (PA-11 / 8, PA-12 / 0)

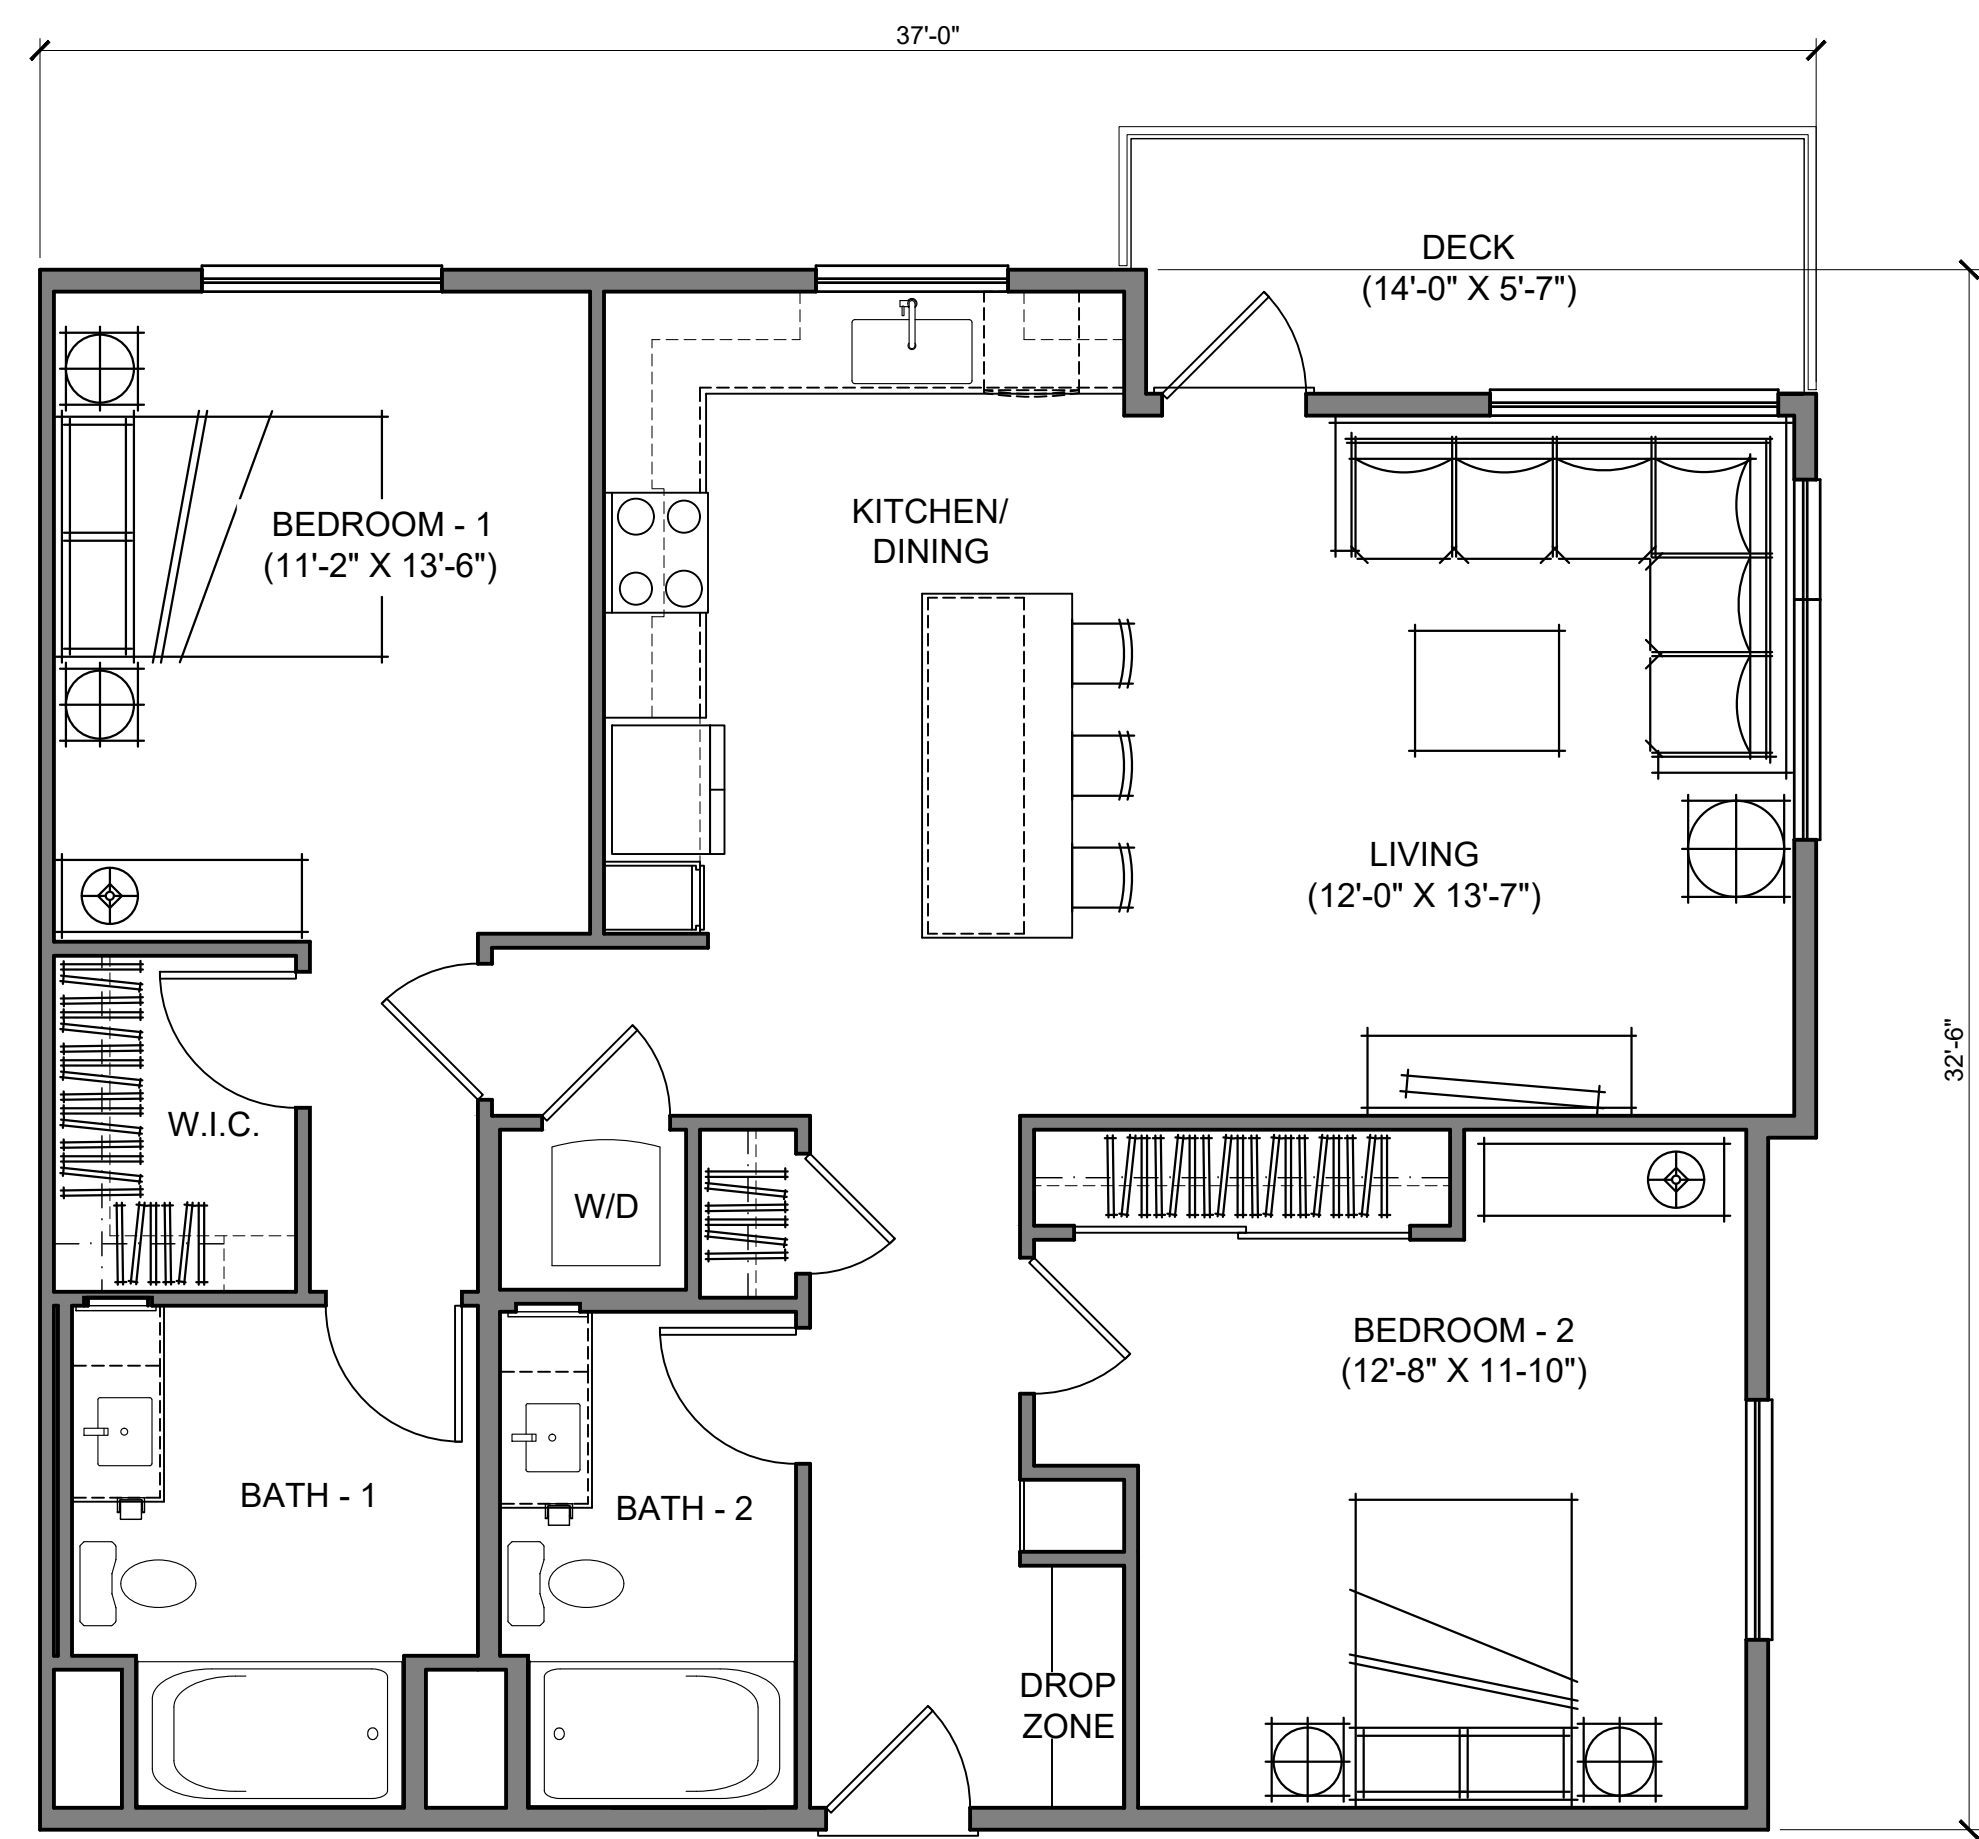


**UNIT P2.2 5**  
2 BED / 2 BATH - 1,152 S.F. (PA-11 / 6, PA-12 / 0)

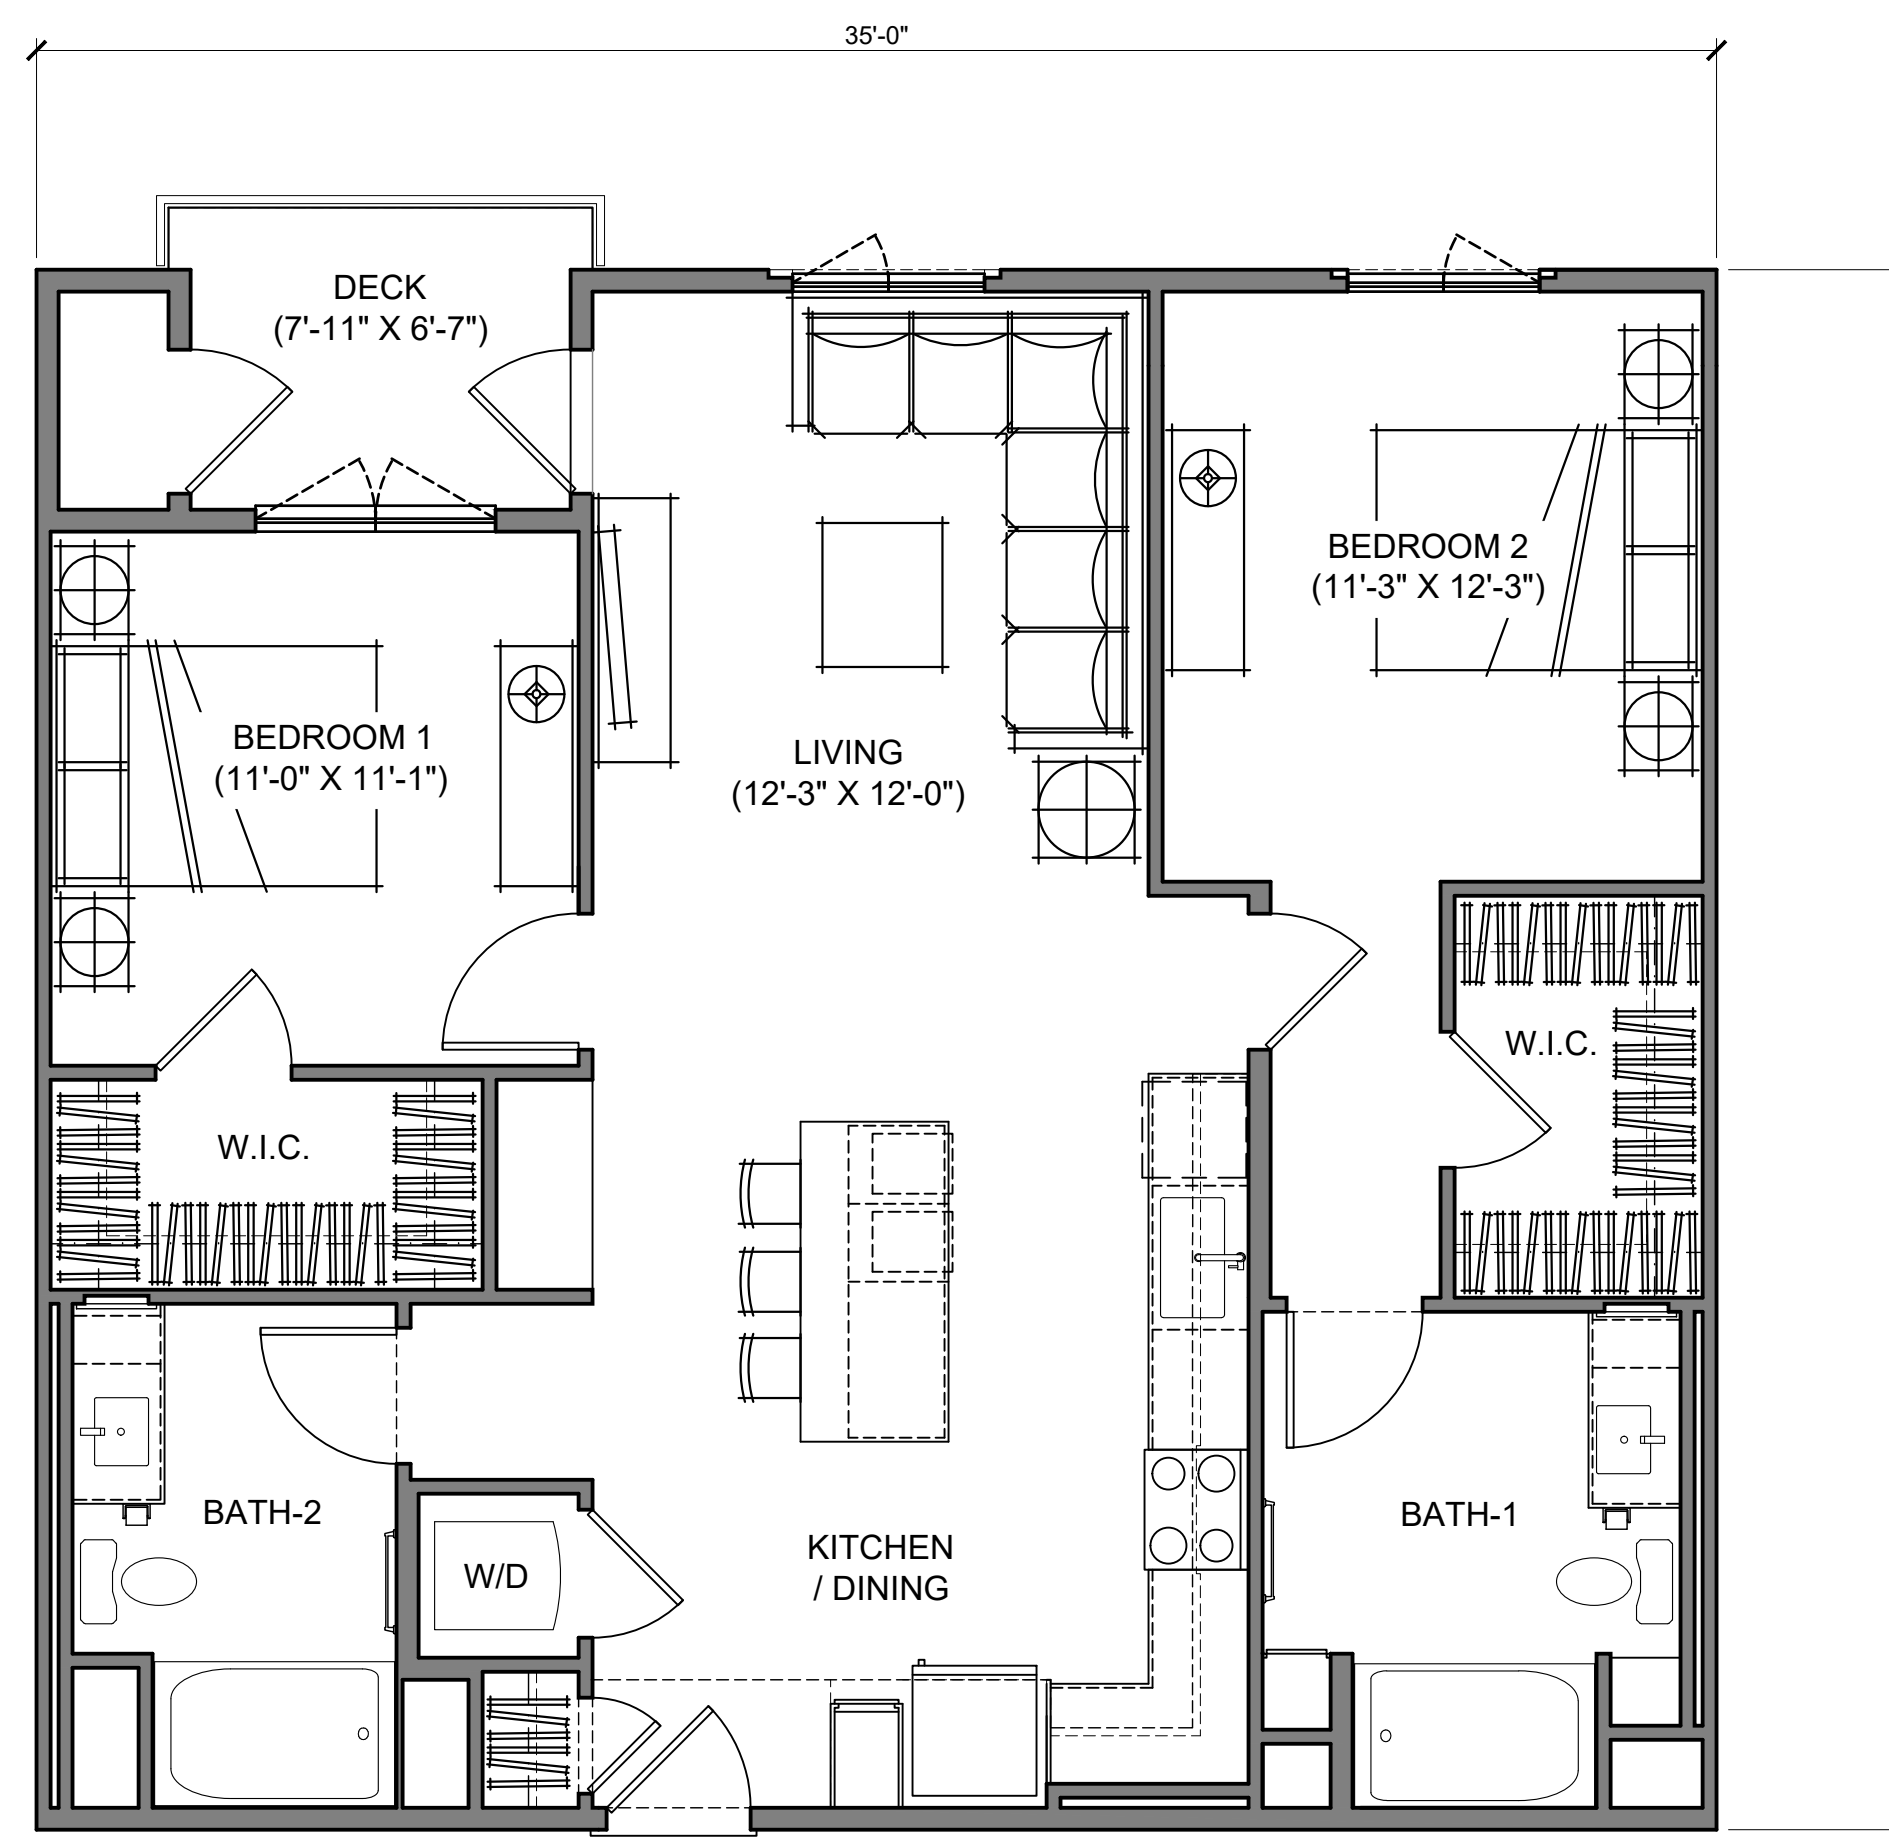


**UNIT P2.0 3**  
2 BED / 2 BATH - 1,082 S.F. (PA-11 / 30, PA-12 / 51)

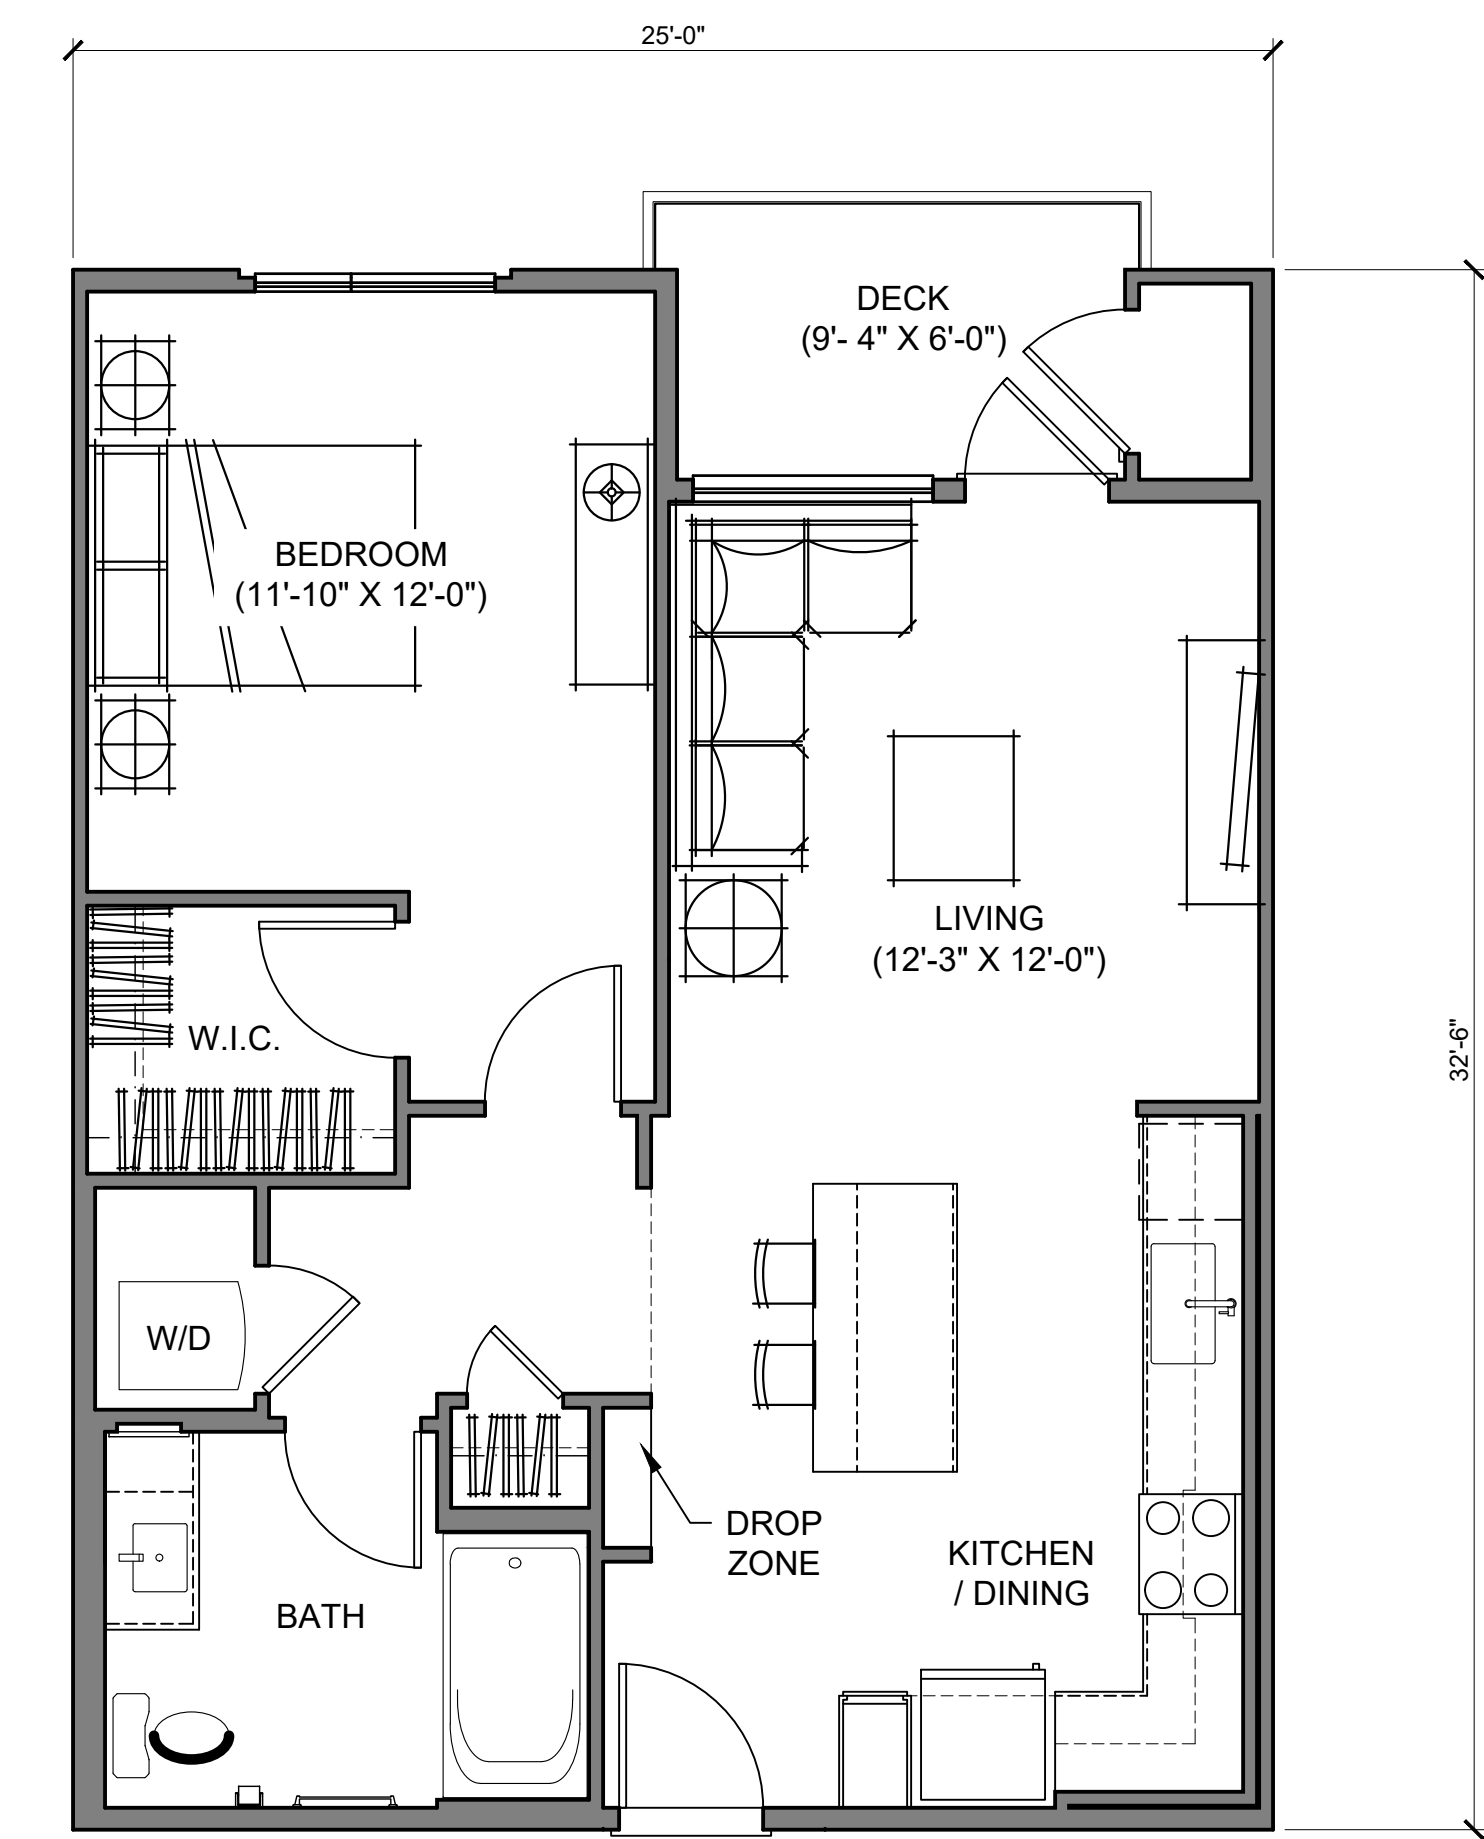


**UNIT P1.0 1**  
1 BED / 1 BATH - 758 S.F. (PA-11 / 168, PA-12 / 158)

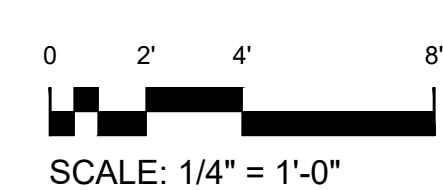


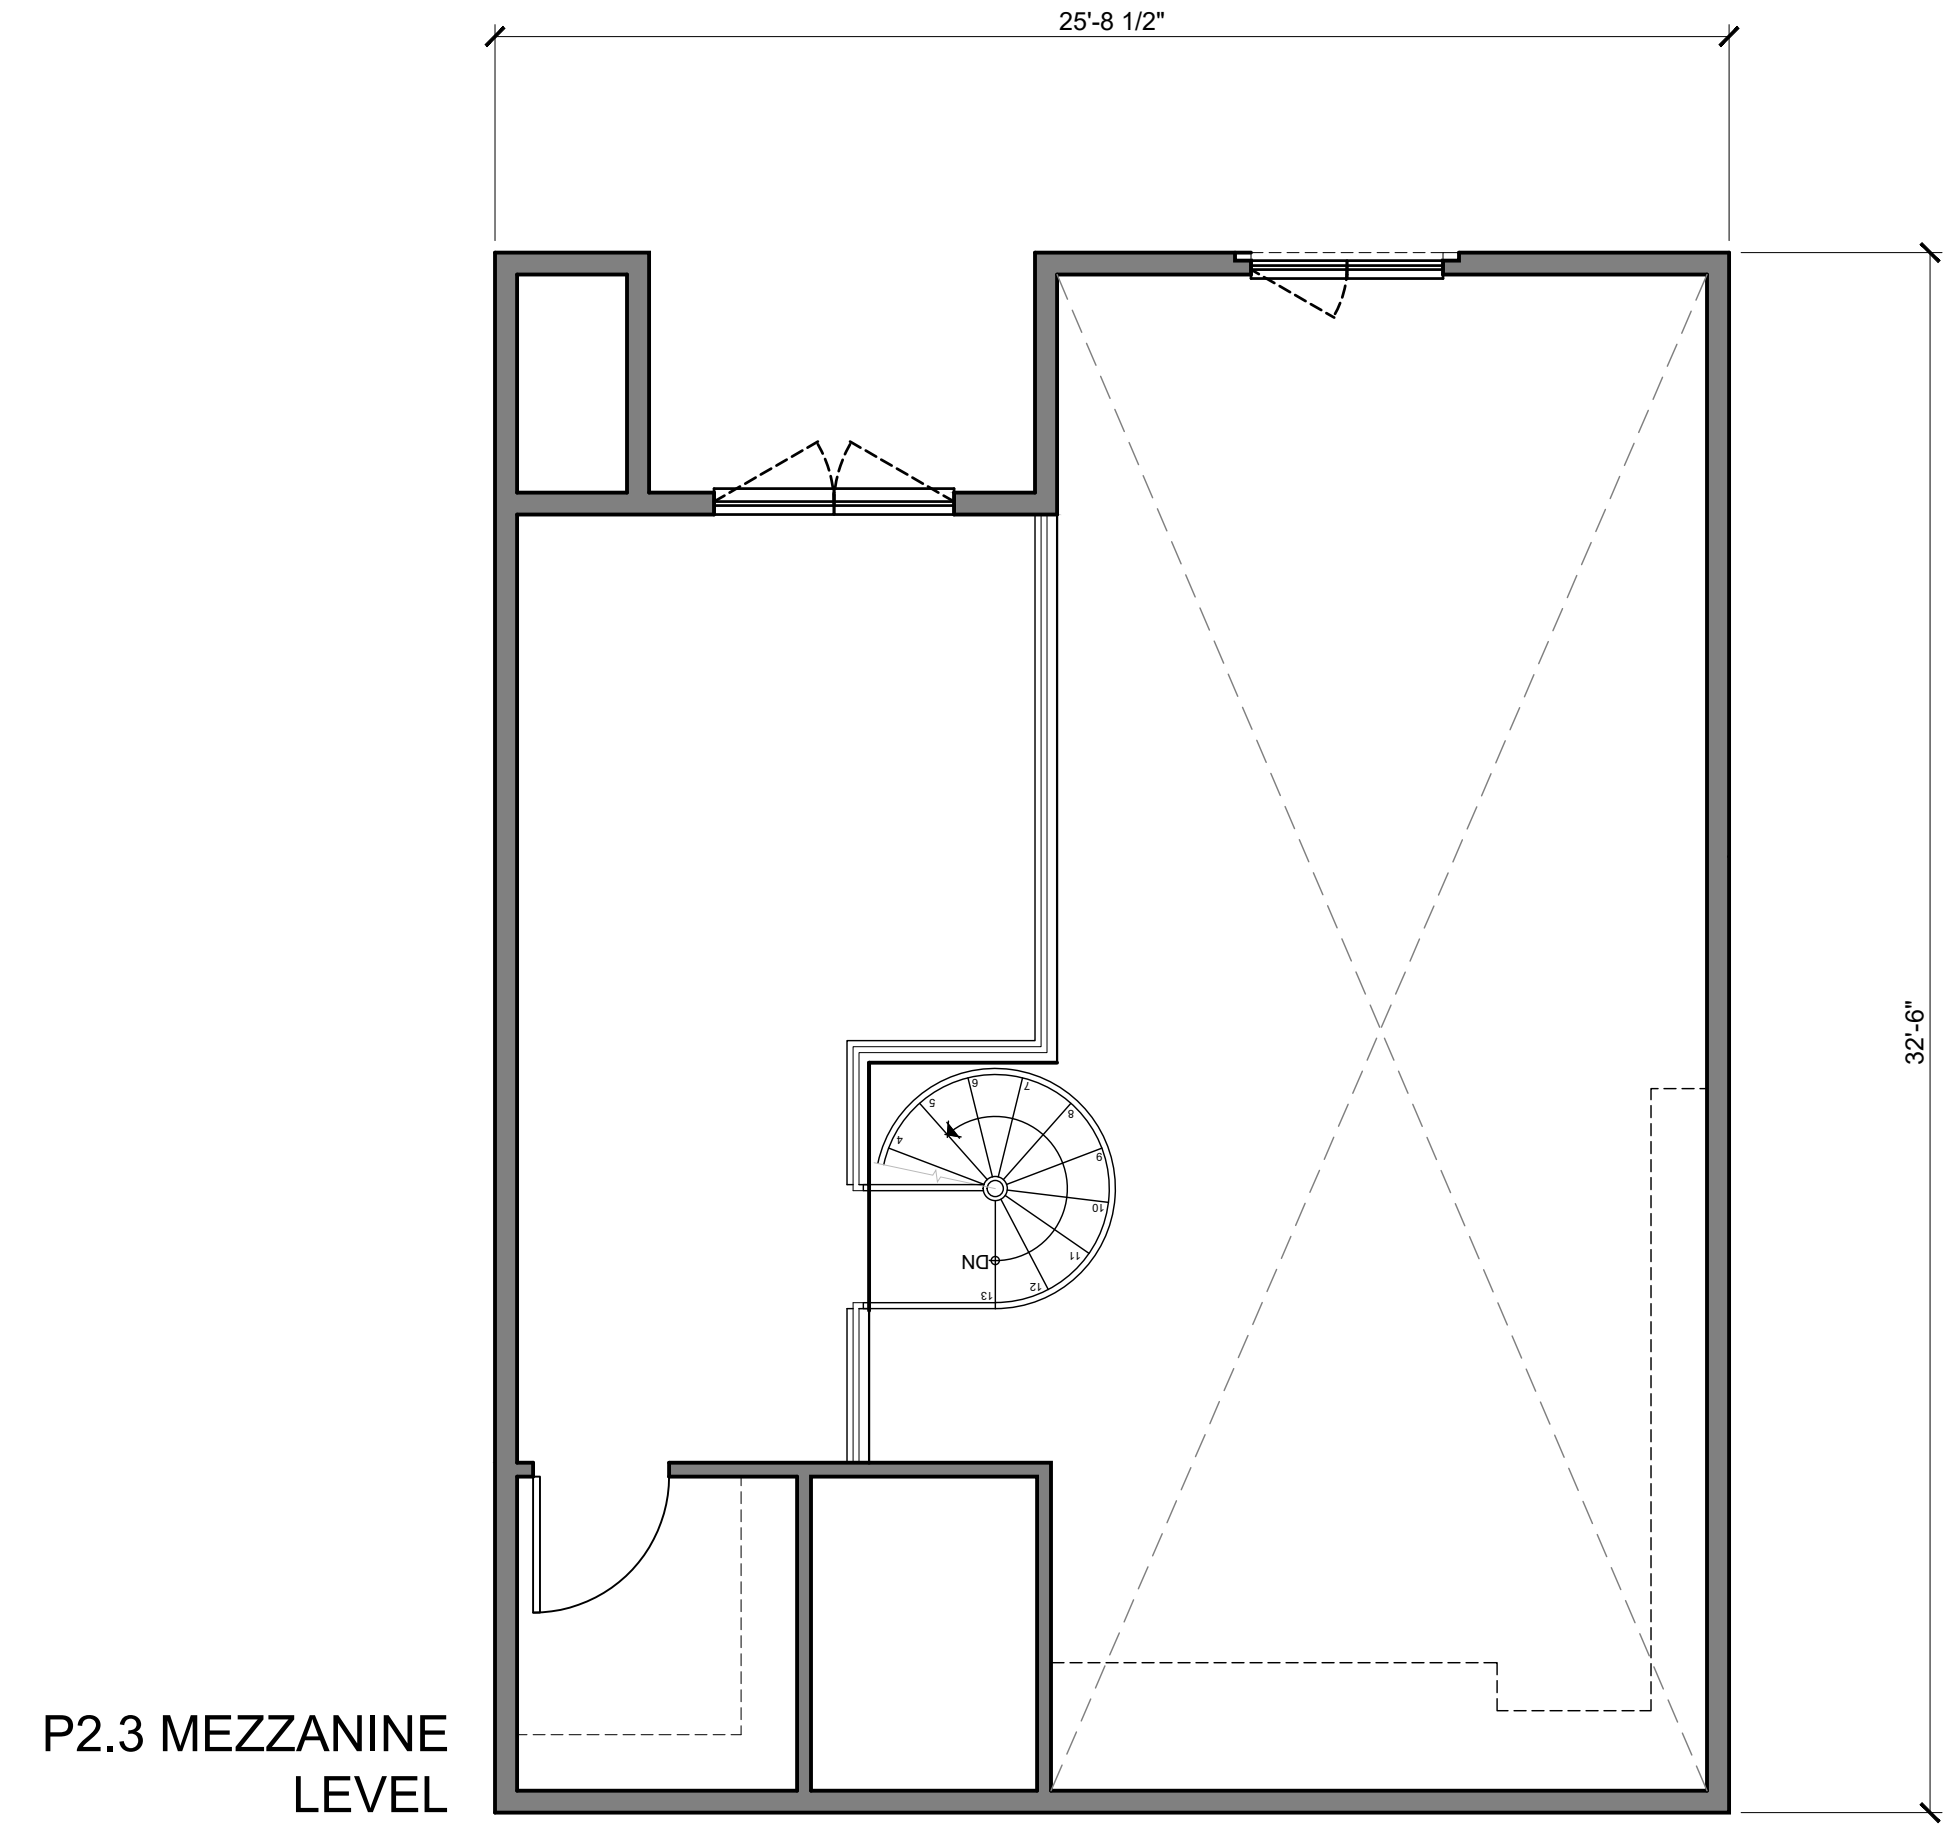


P2.3 MEZZANINE LEVEL

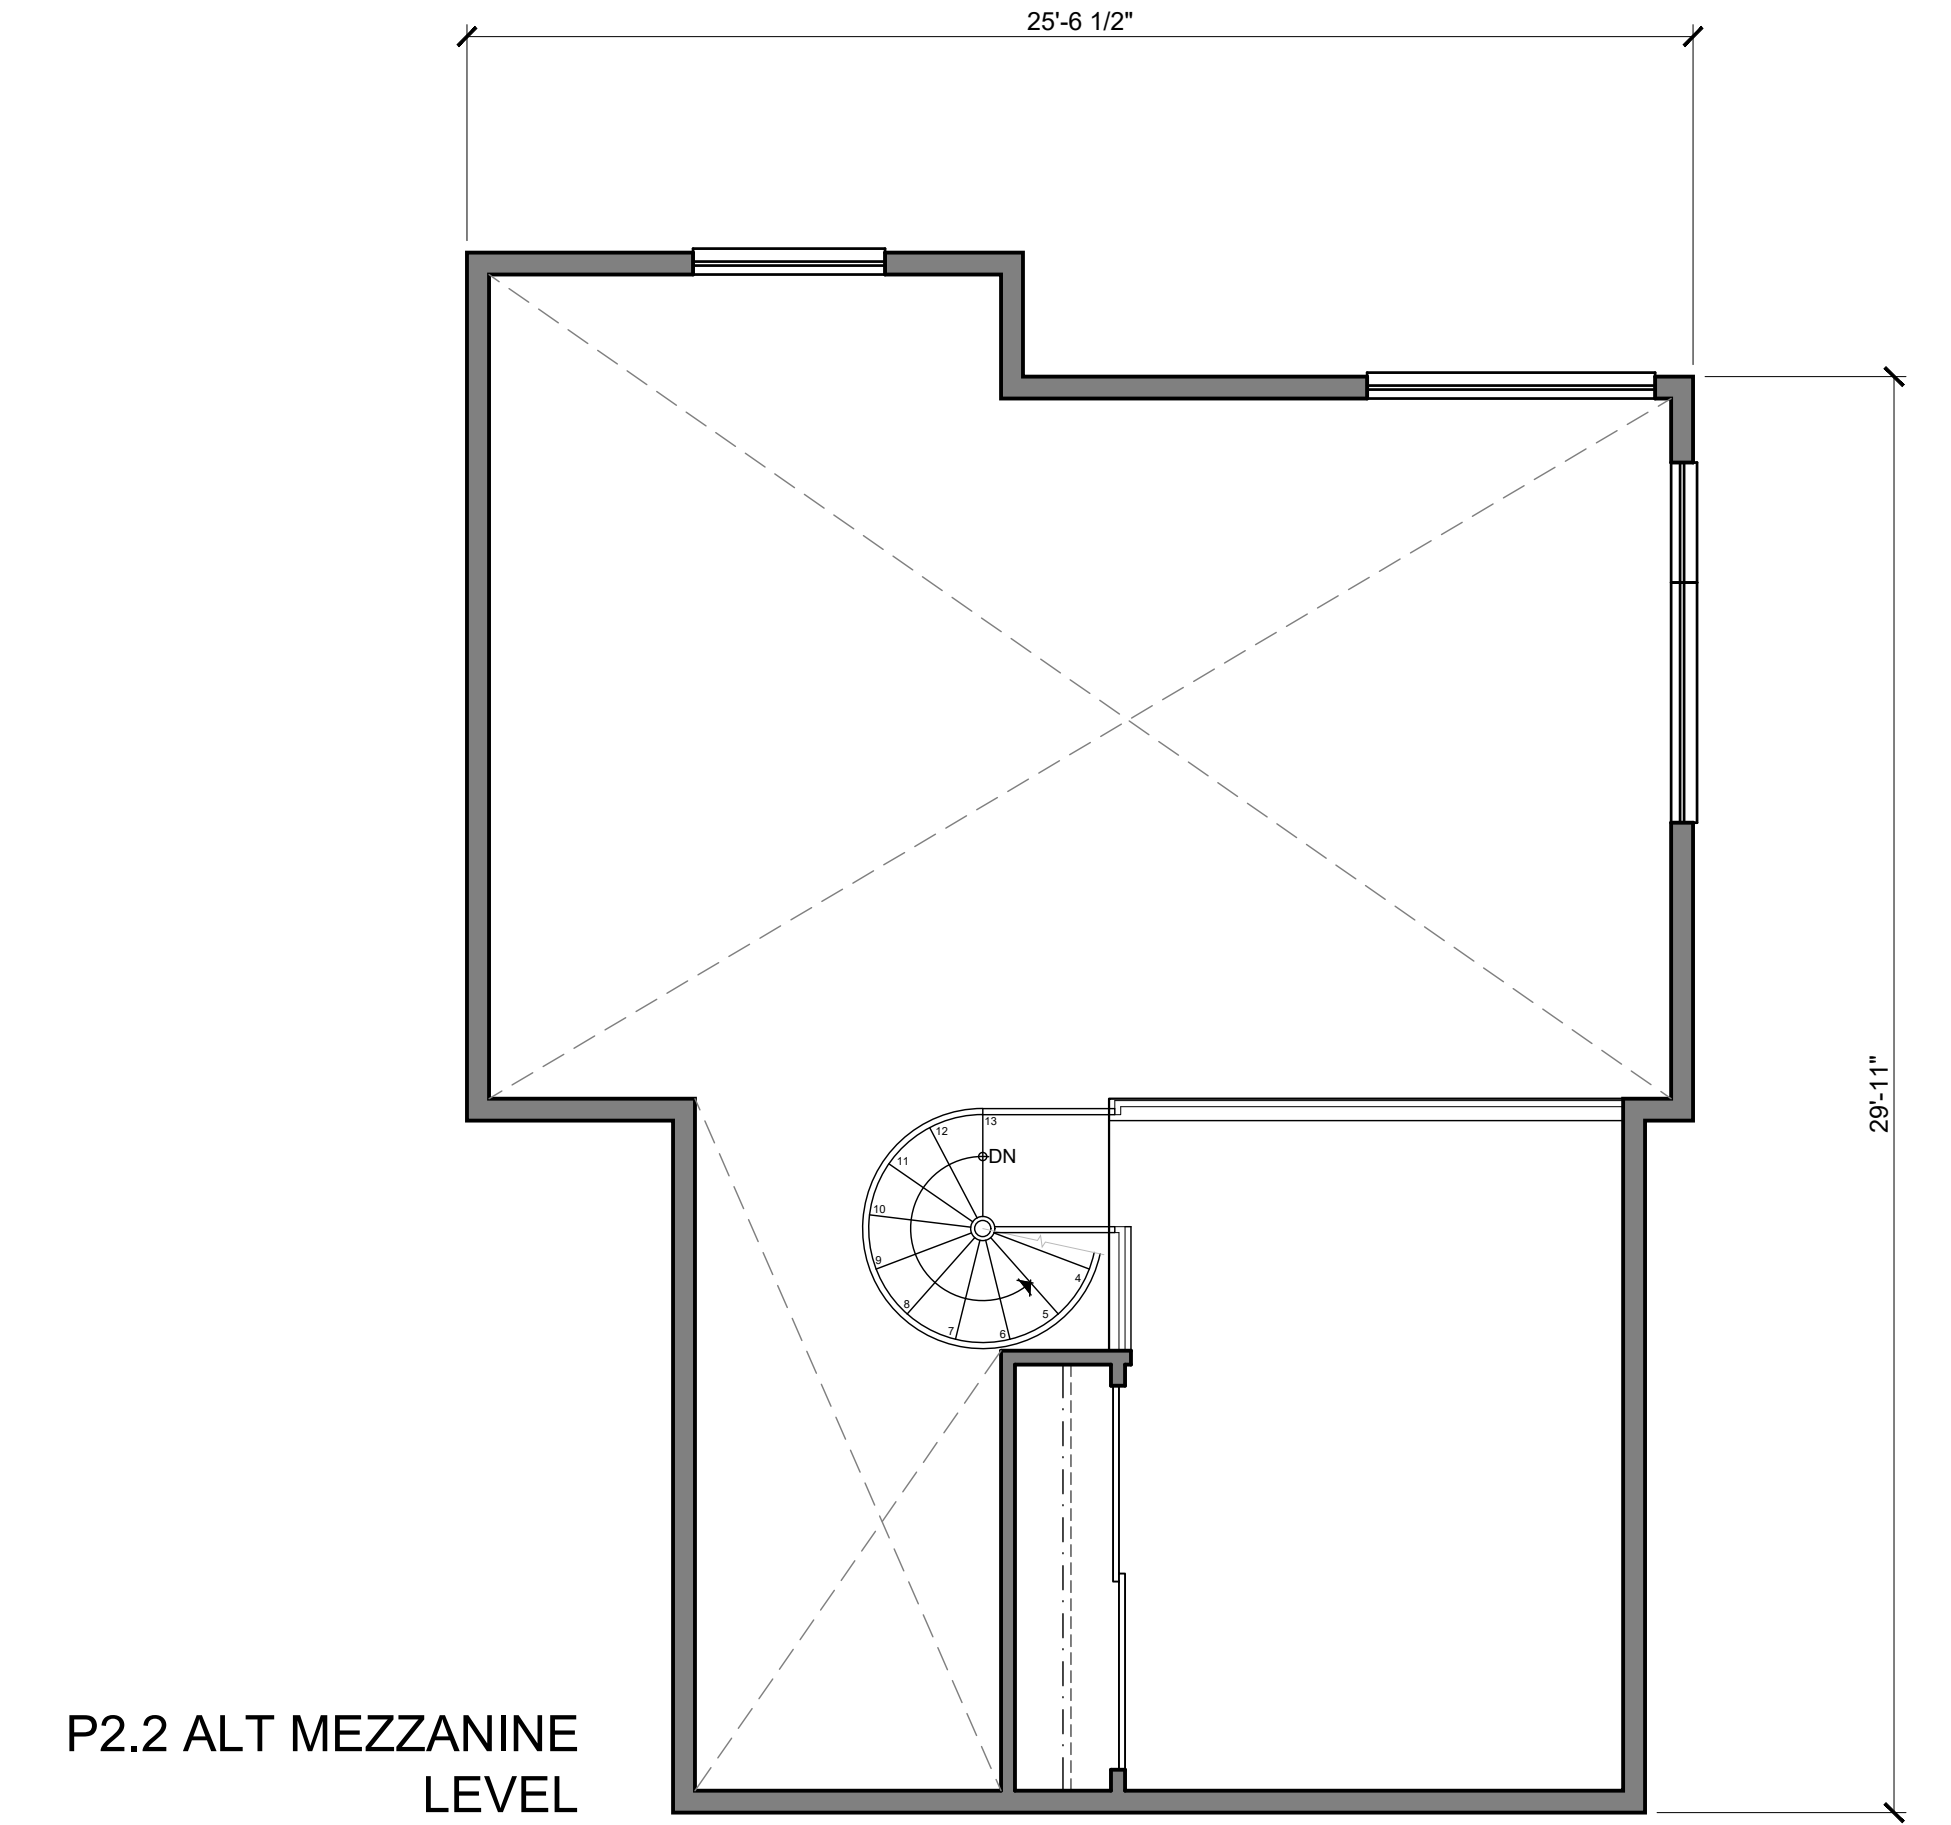


P2.2 ALT MEZZANINE LEVEL

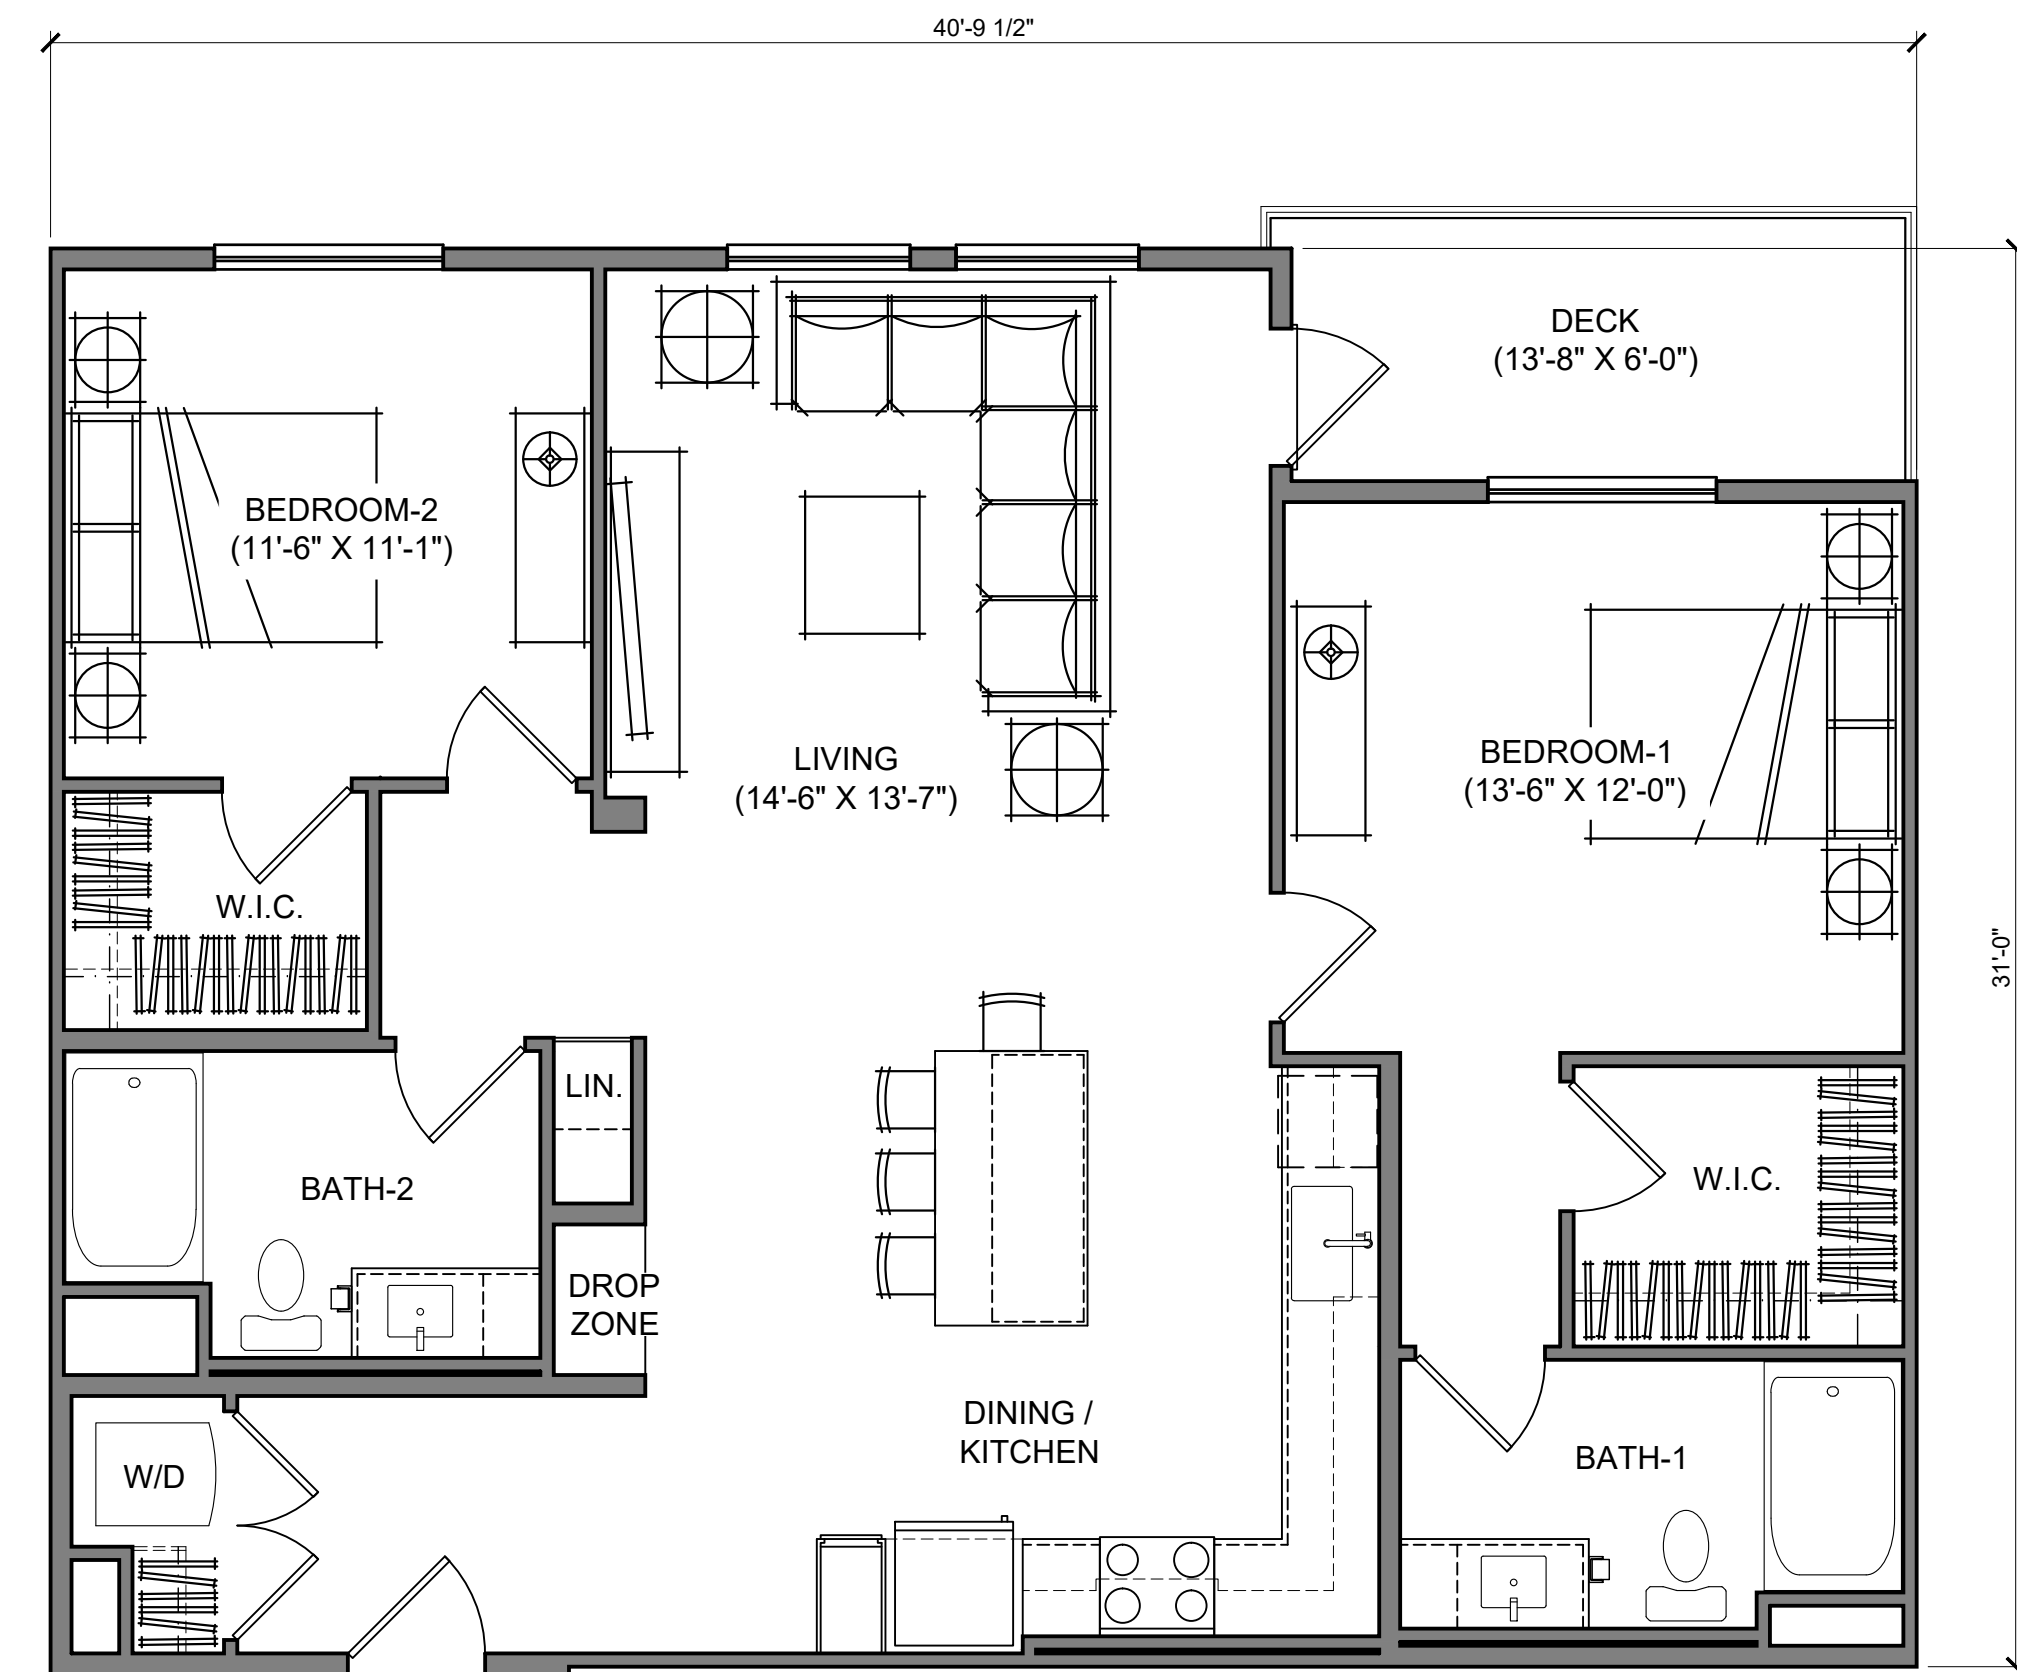


UNIT P2.4 3  
2 BED / 2 BATH - 1,196 S.F. (PA-11 / 6, PA-12 / 6)

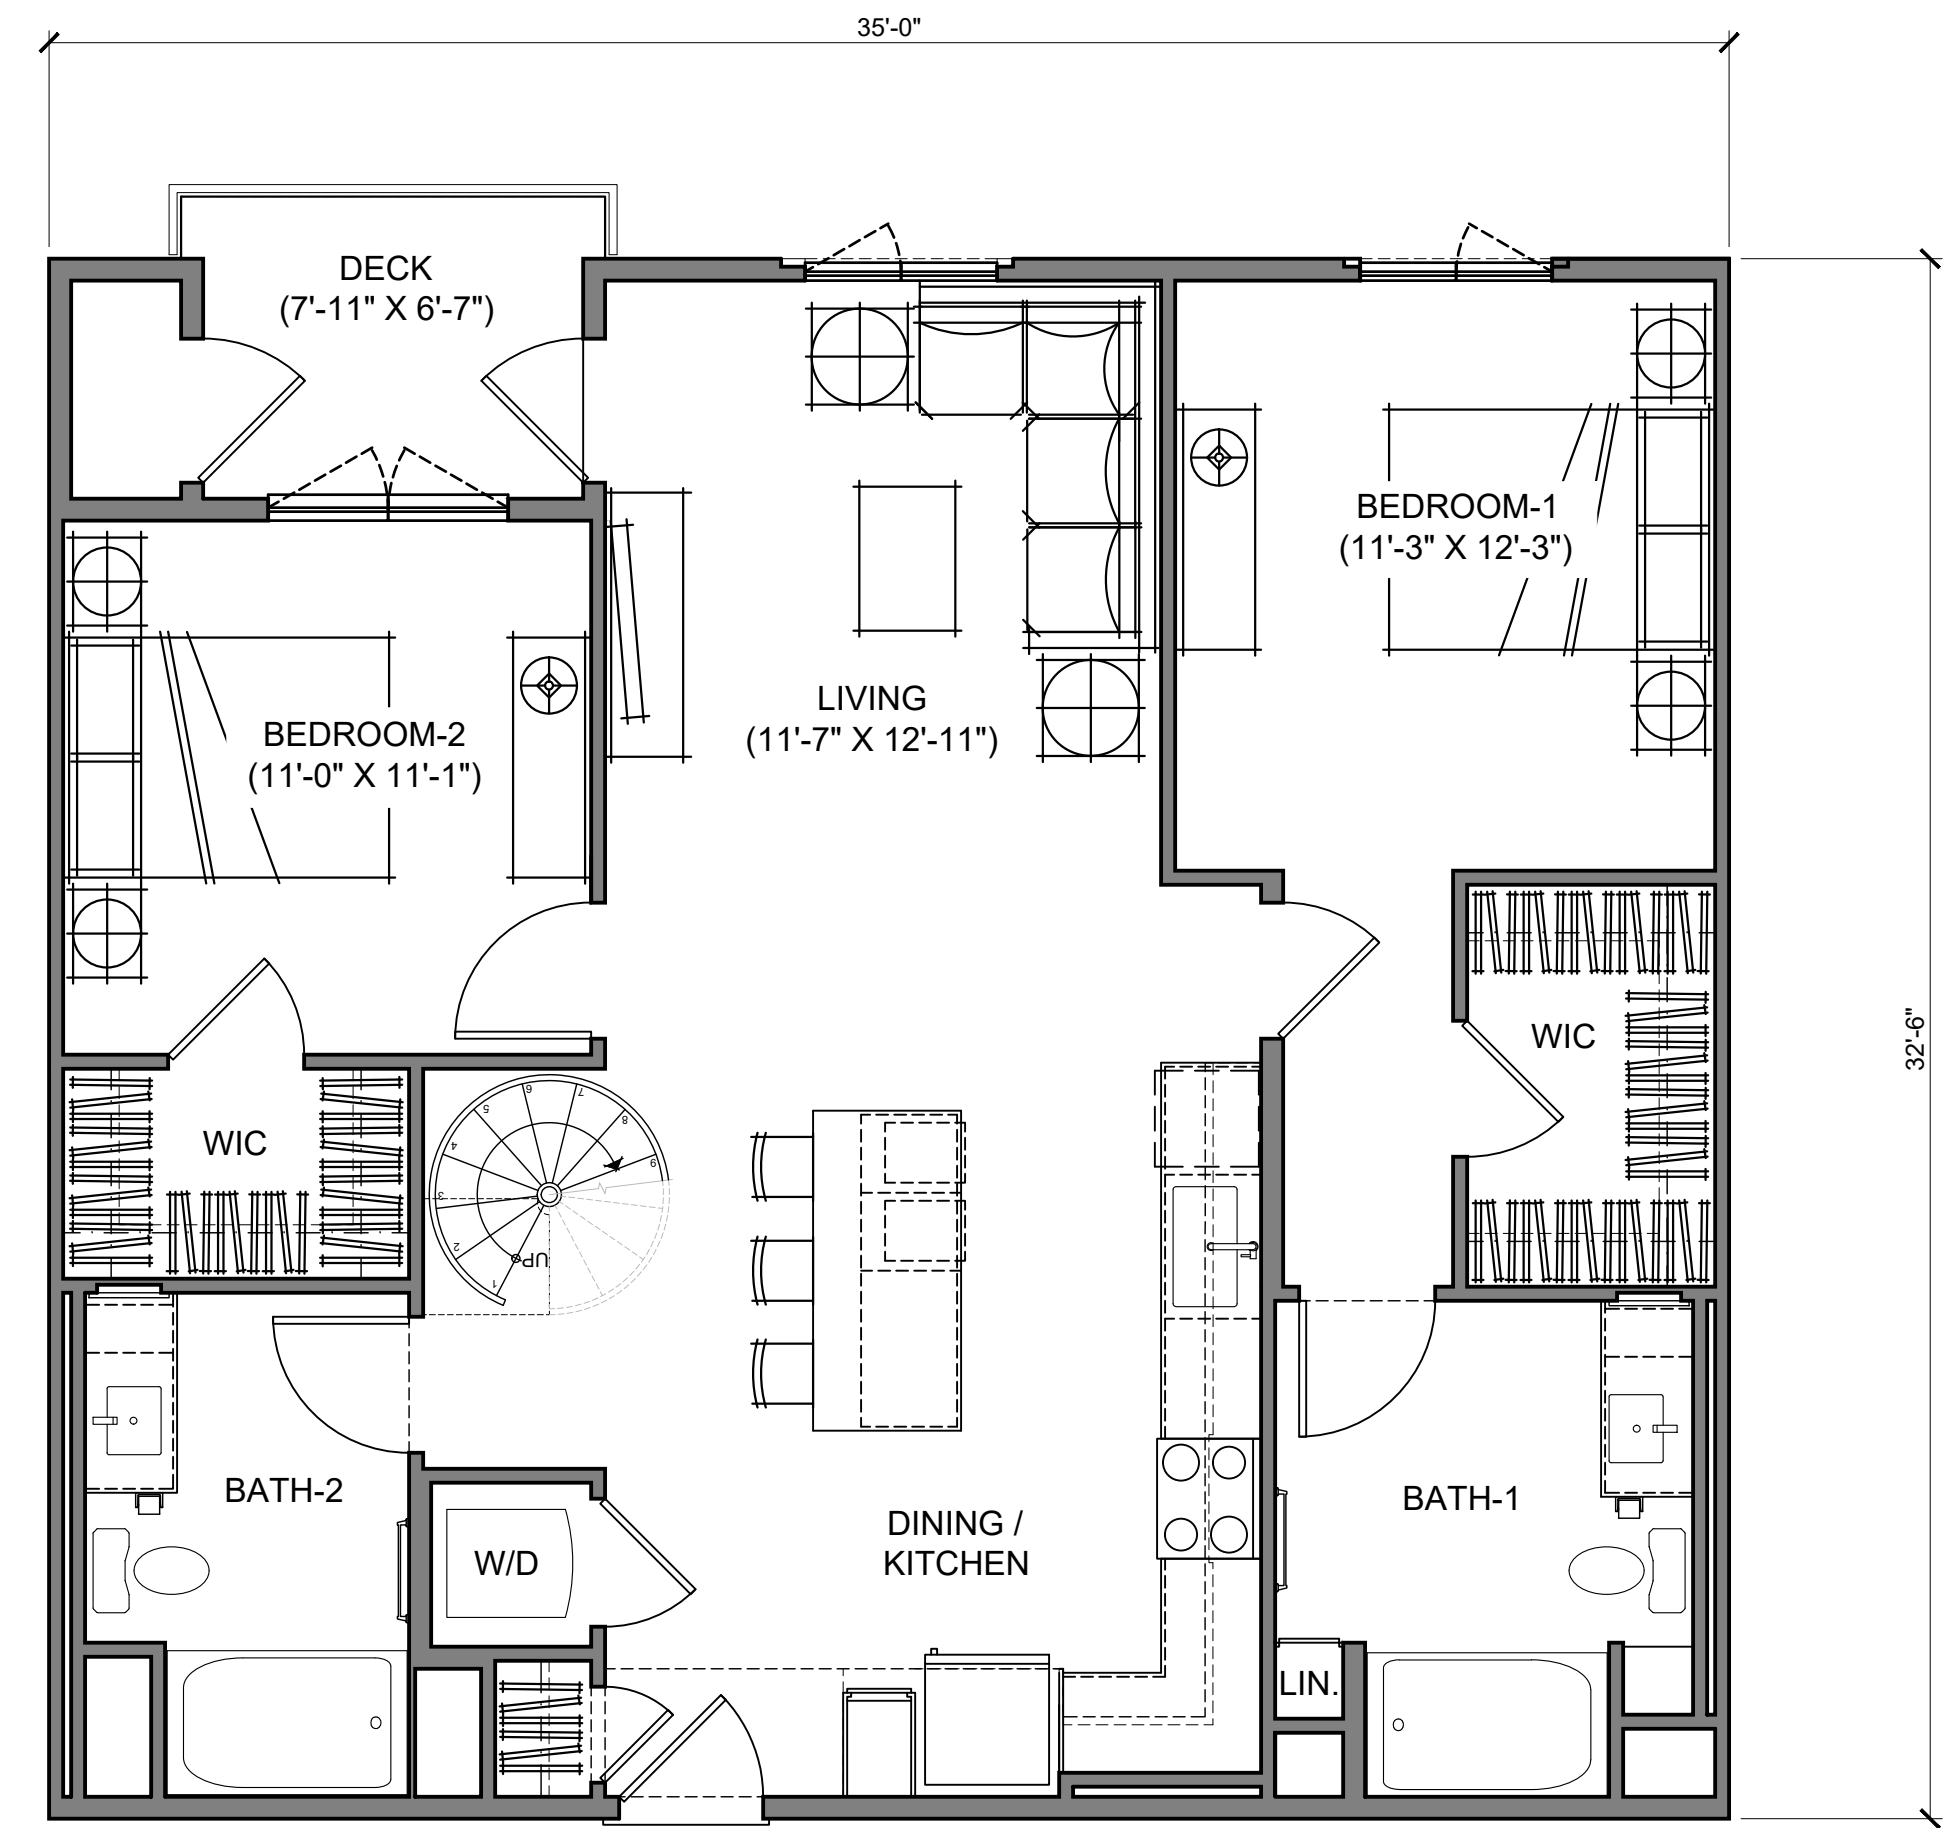



UNIT P2.3 2  
2 BED / 2 BATH - 1,370 S.F. (PA-11 / 10, PA-12 / 17)

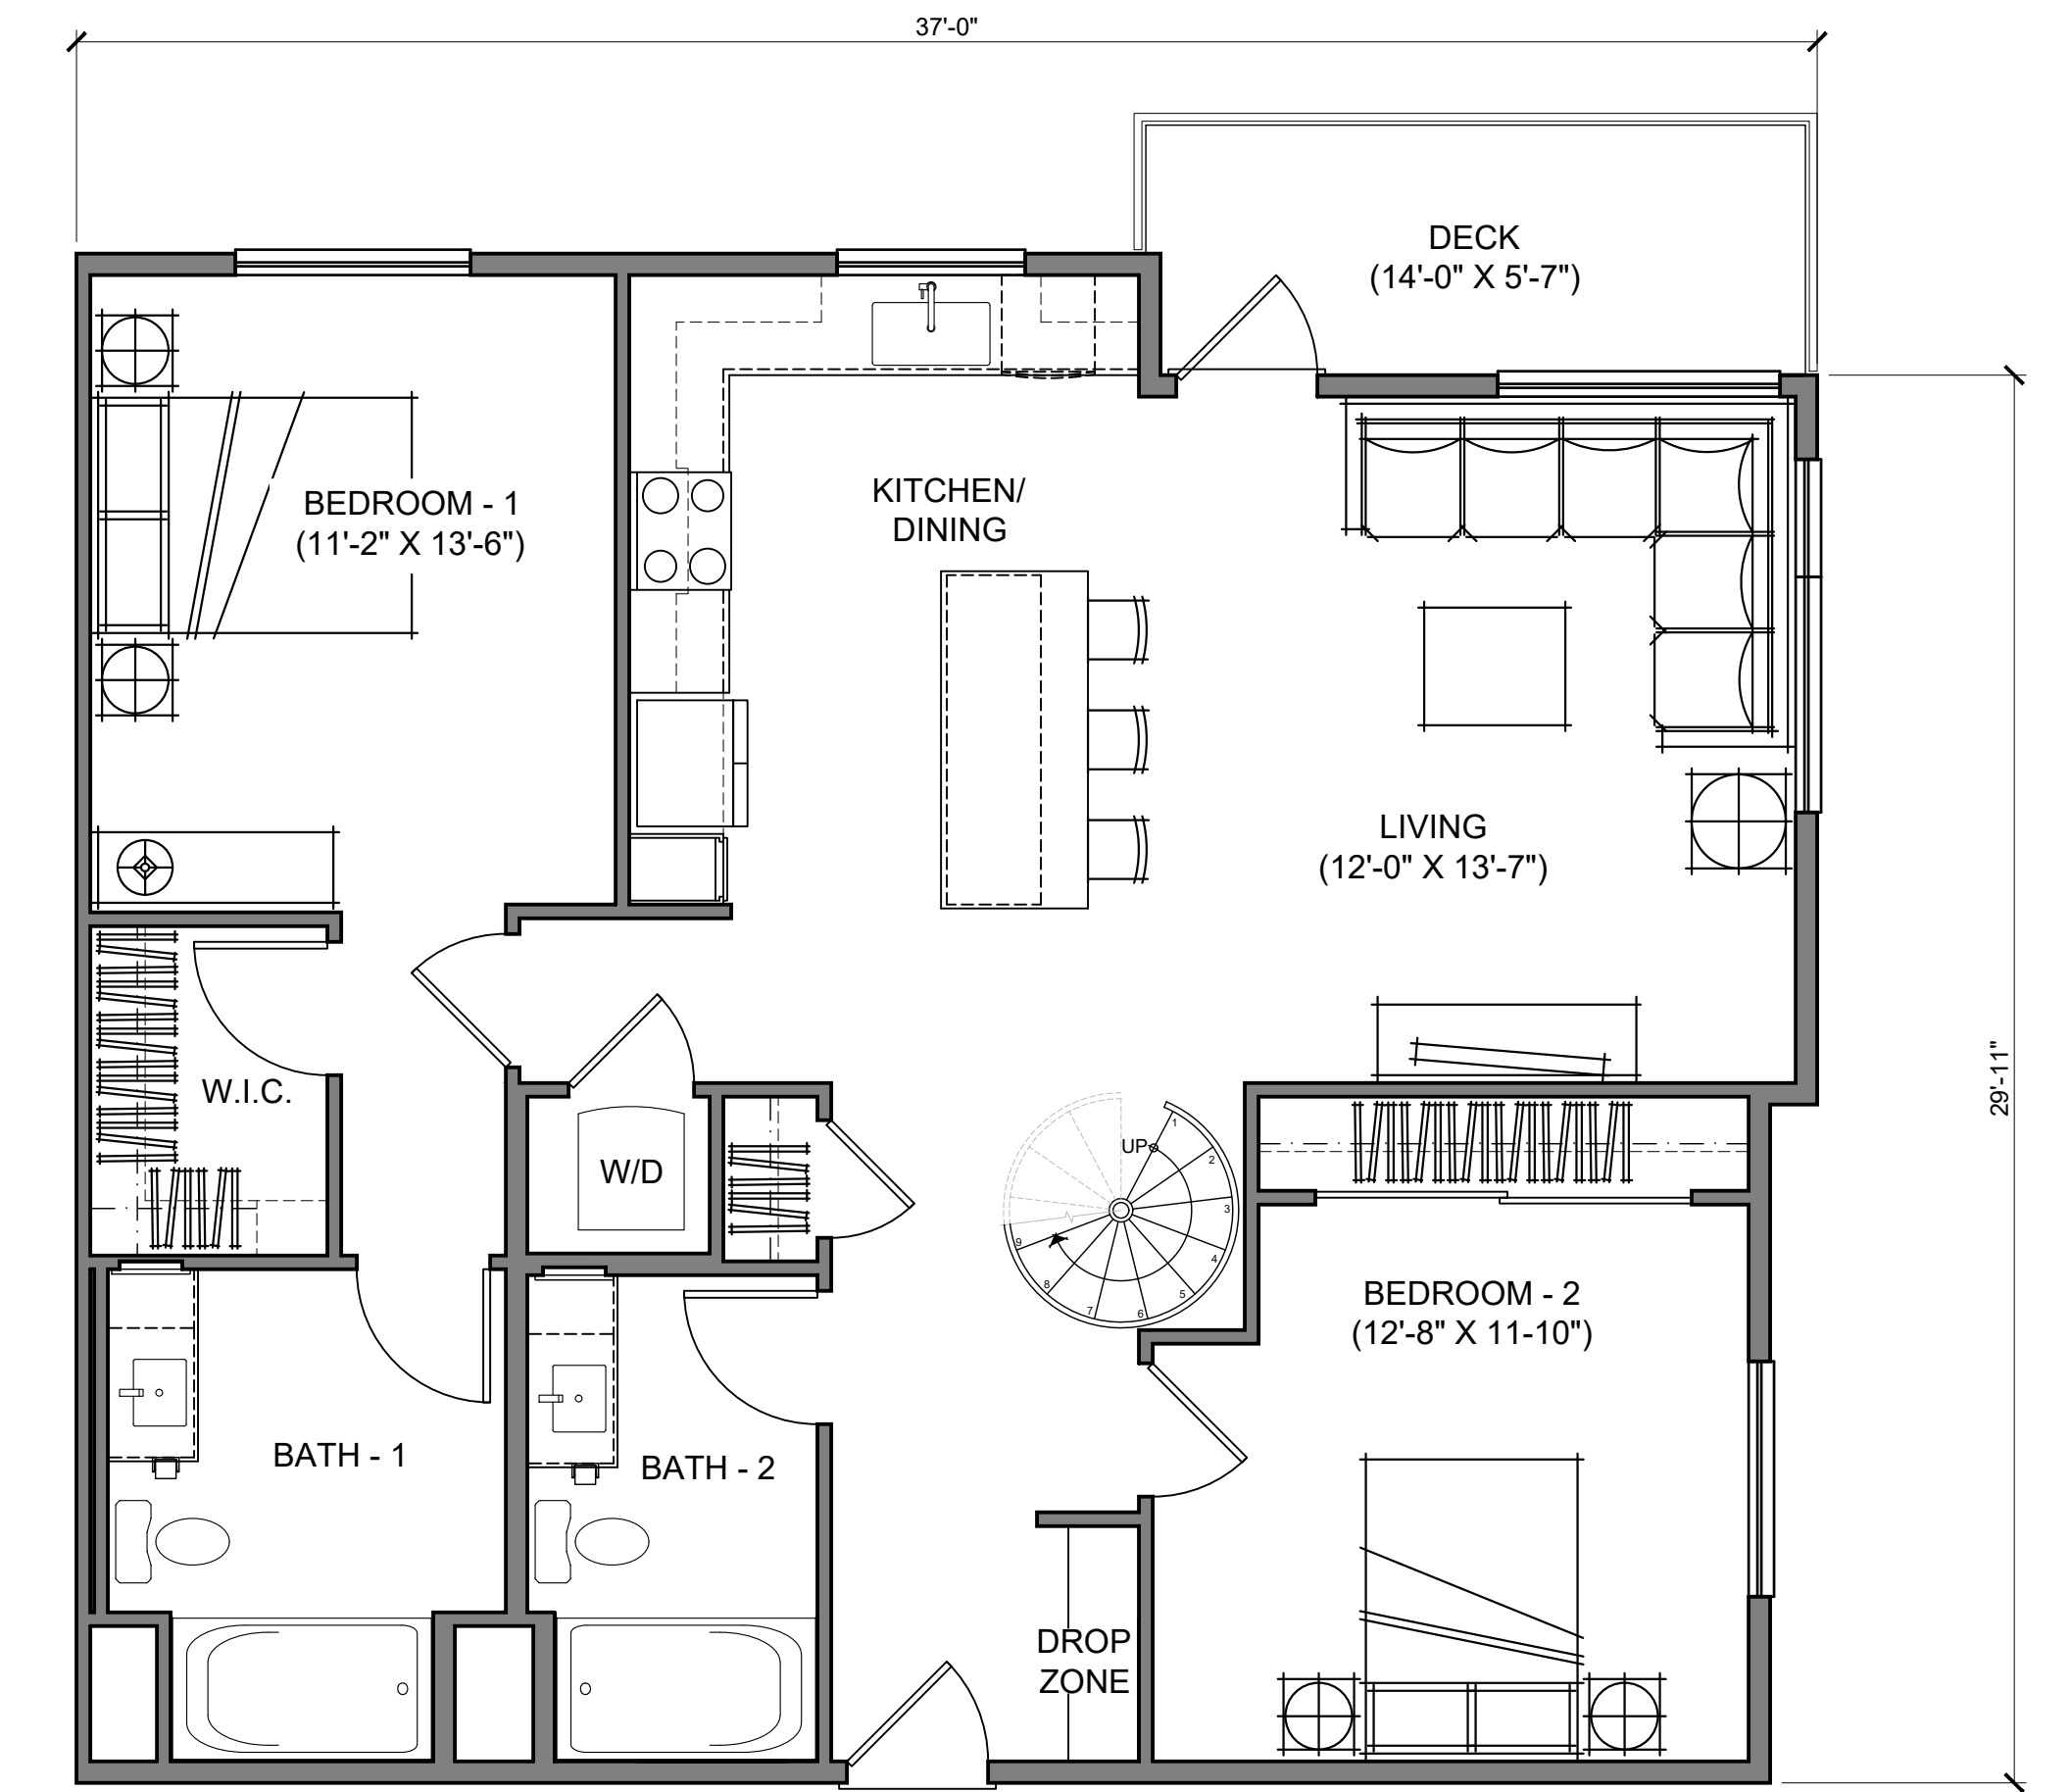


UNIT P2.2 ALT 1  
2 BED / 2 BATH - 1,340 S.F. (PA-11 / 2, PA-12 / 0)

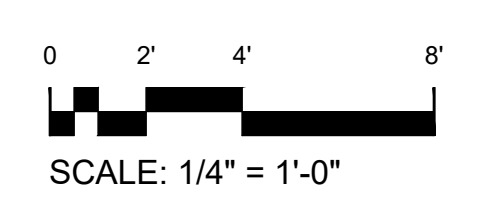


P2.4 MEZZANINE LEVEL

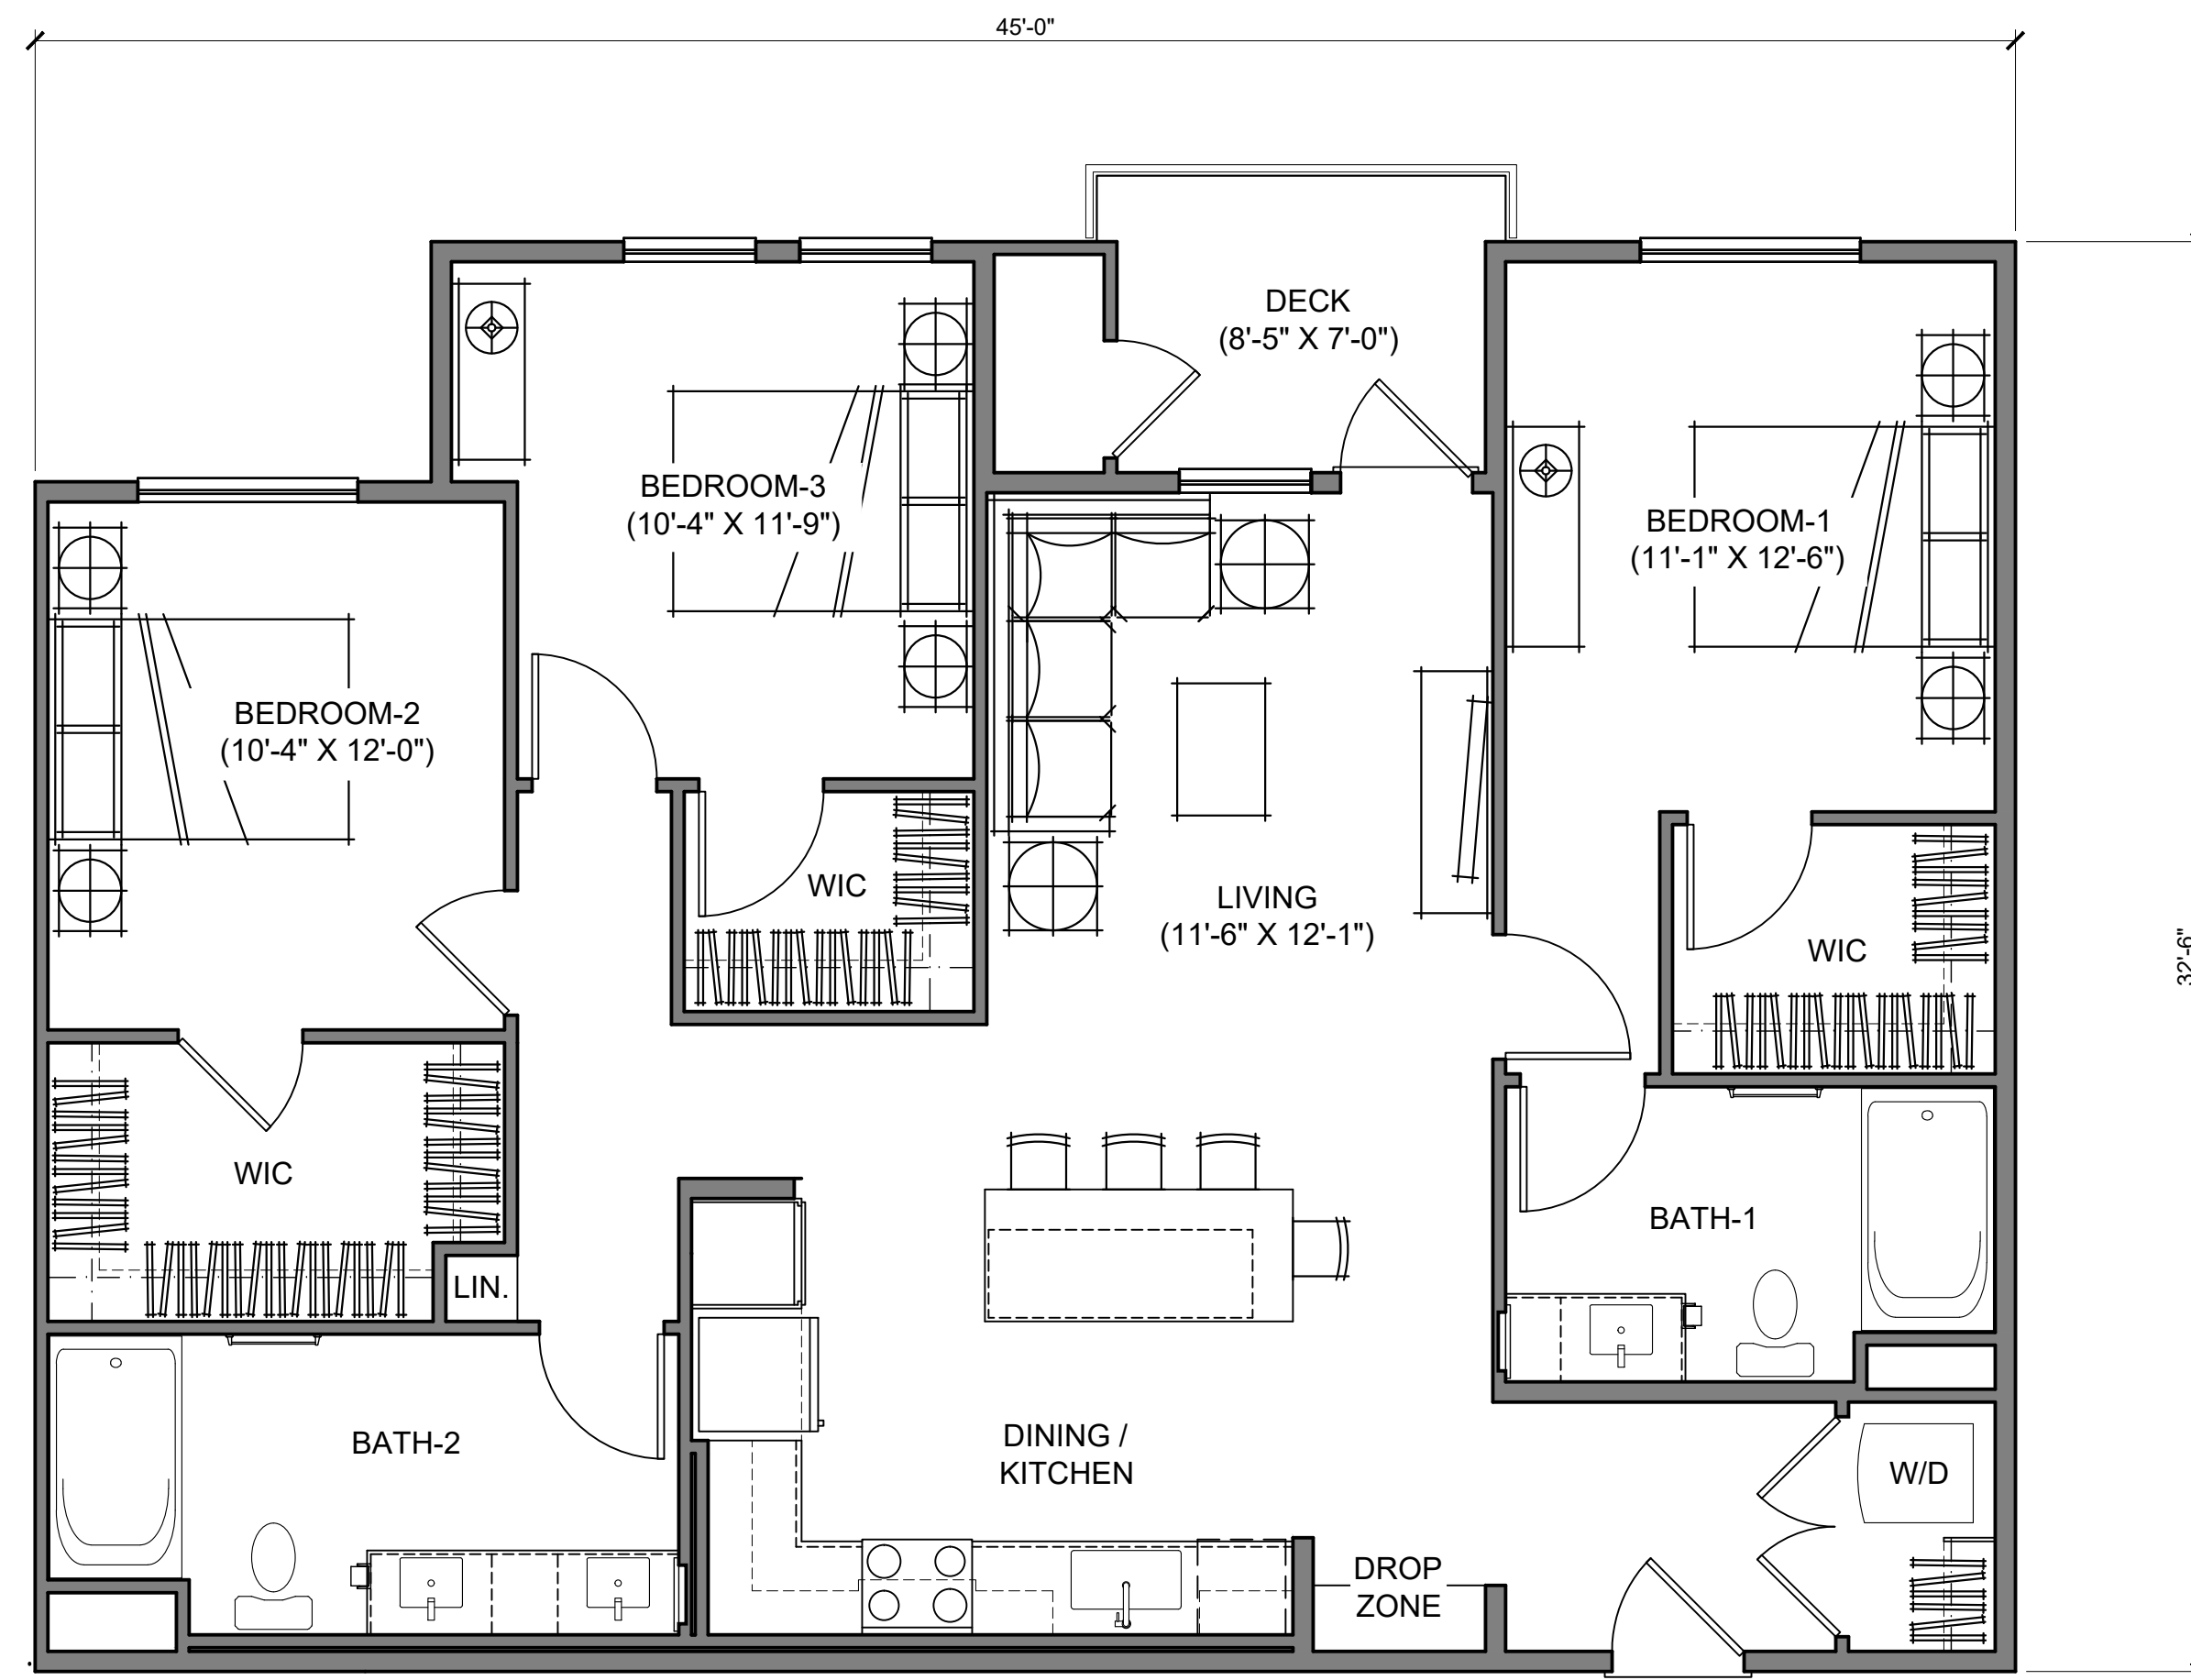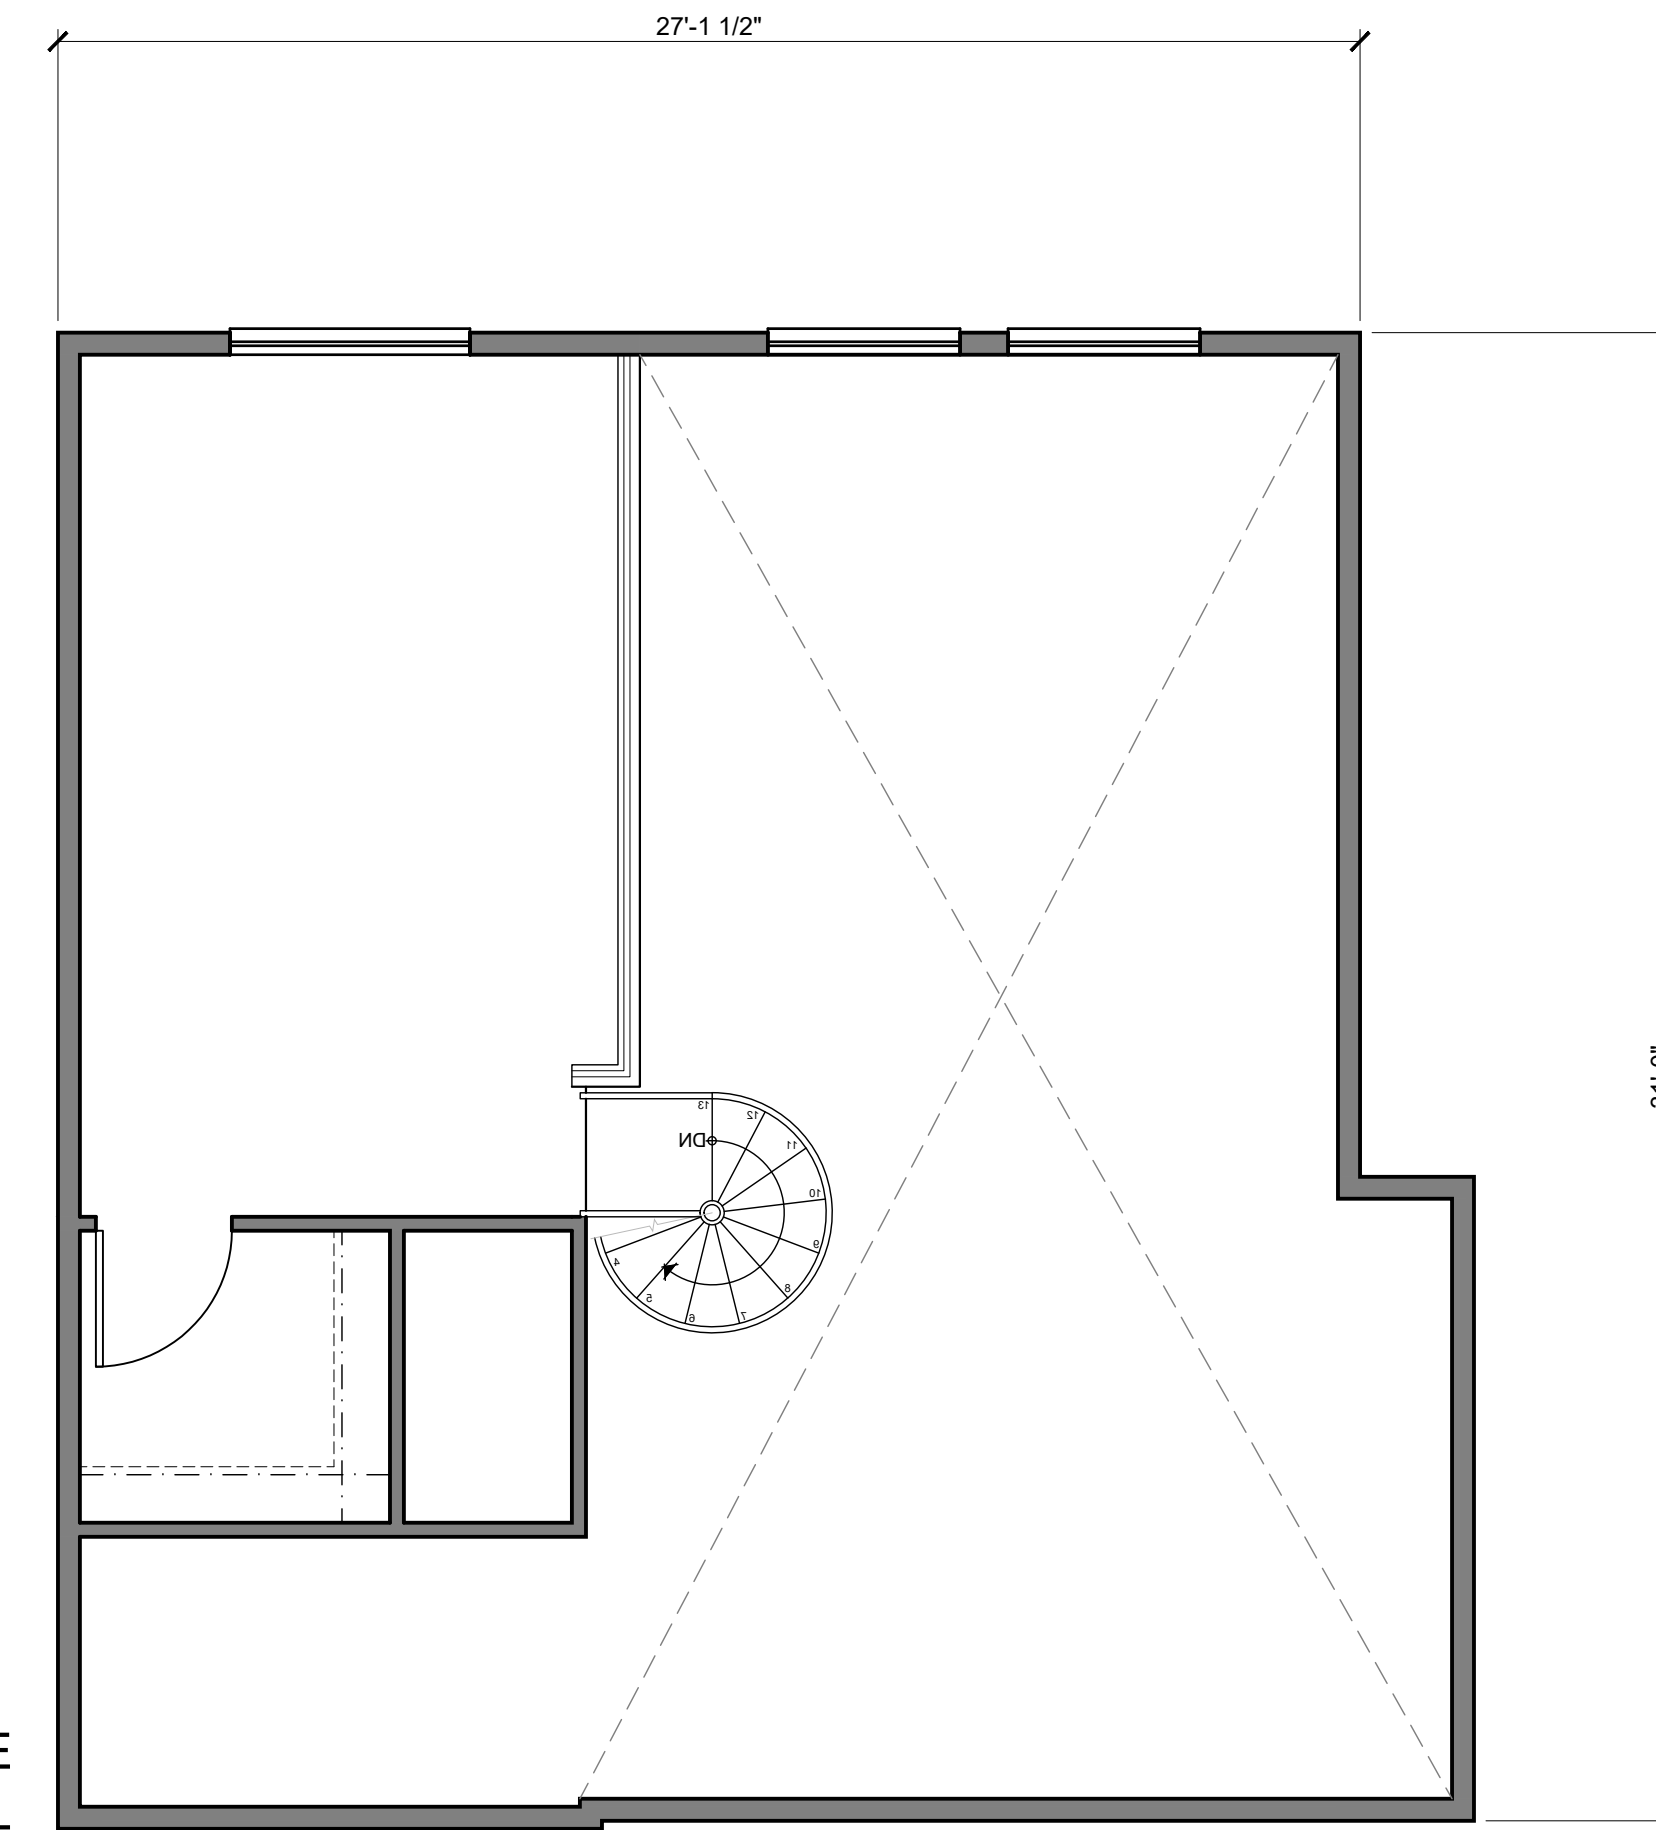


UNIT P3.0 **2**  
 3 BED / 2 BATH - 1,355 S.F. (PA-11 / 8 PA-12 / 12)

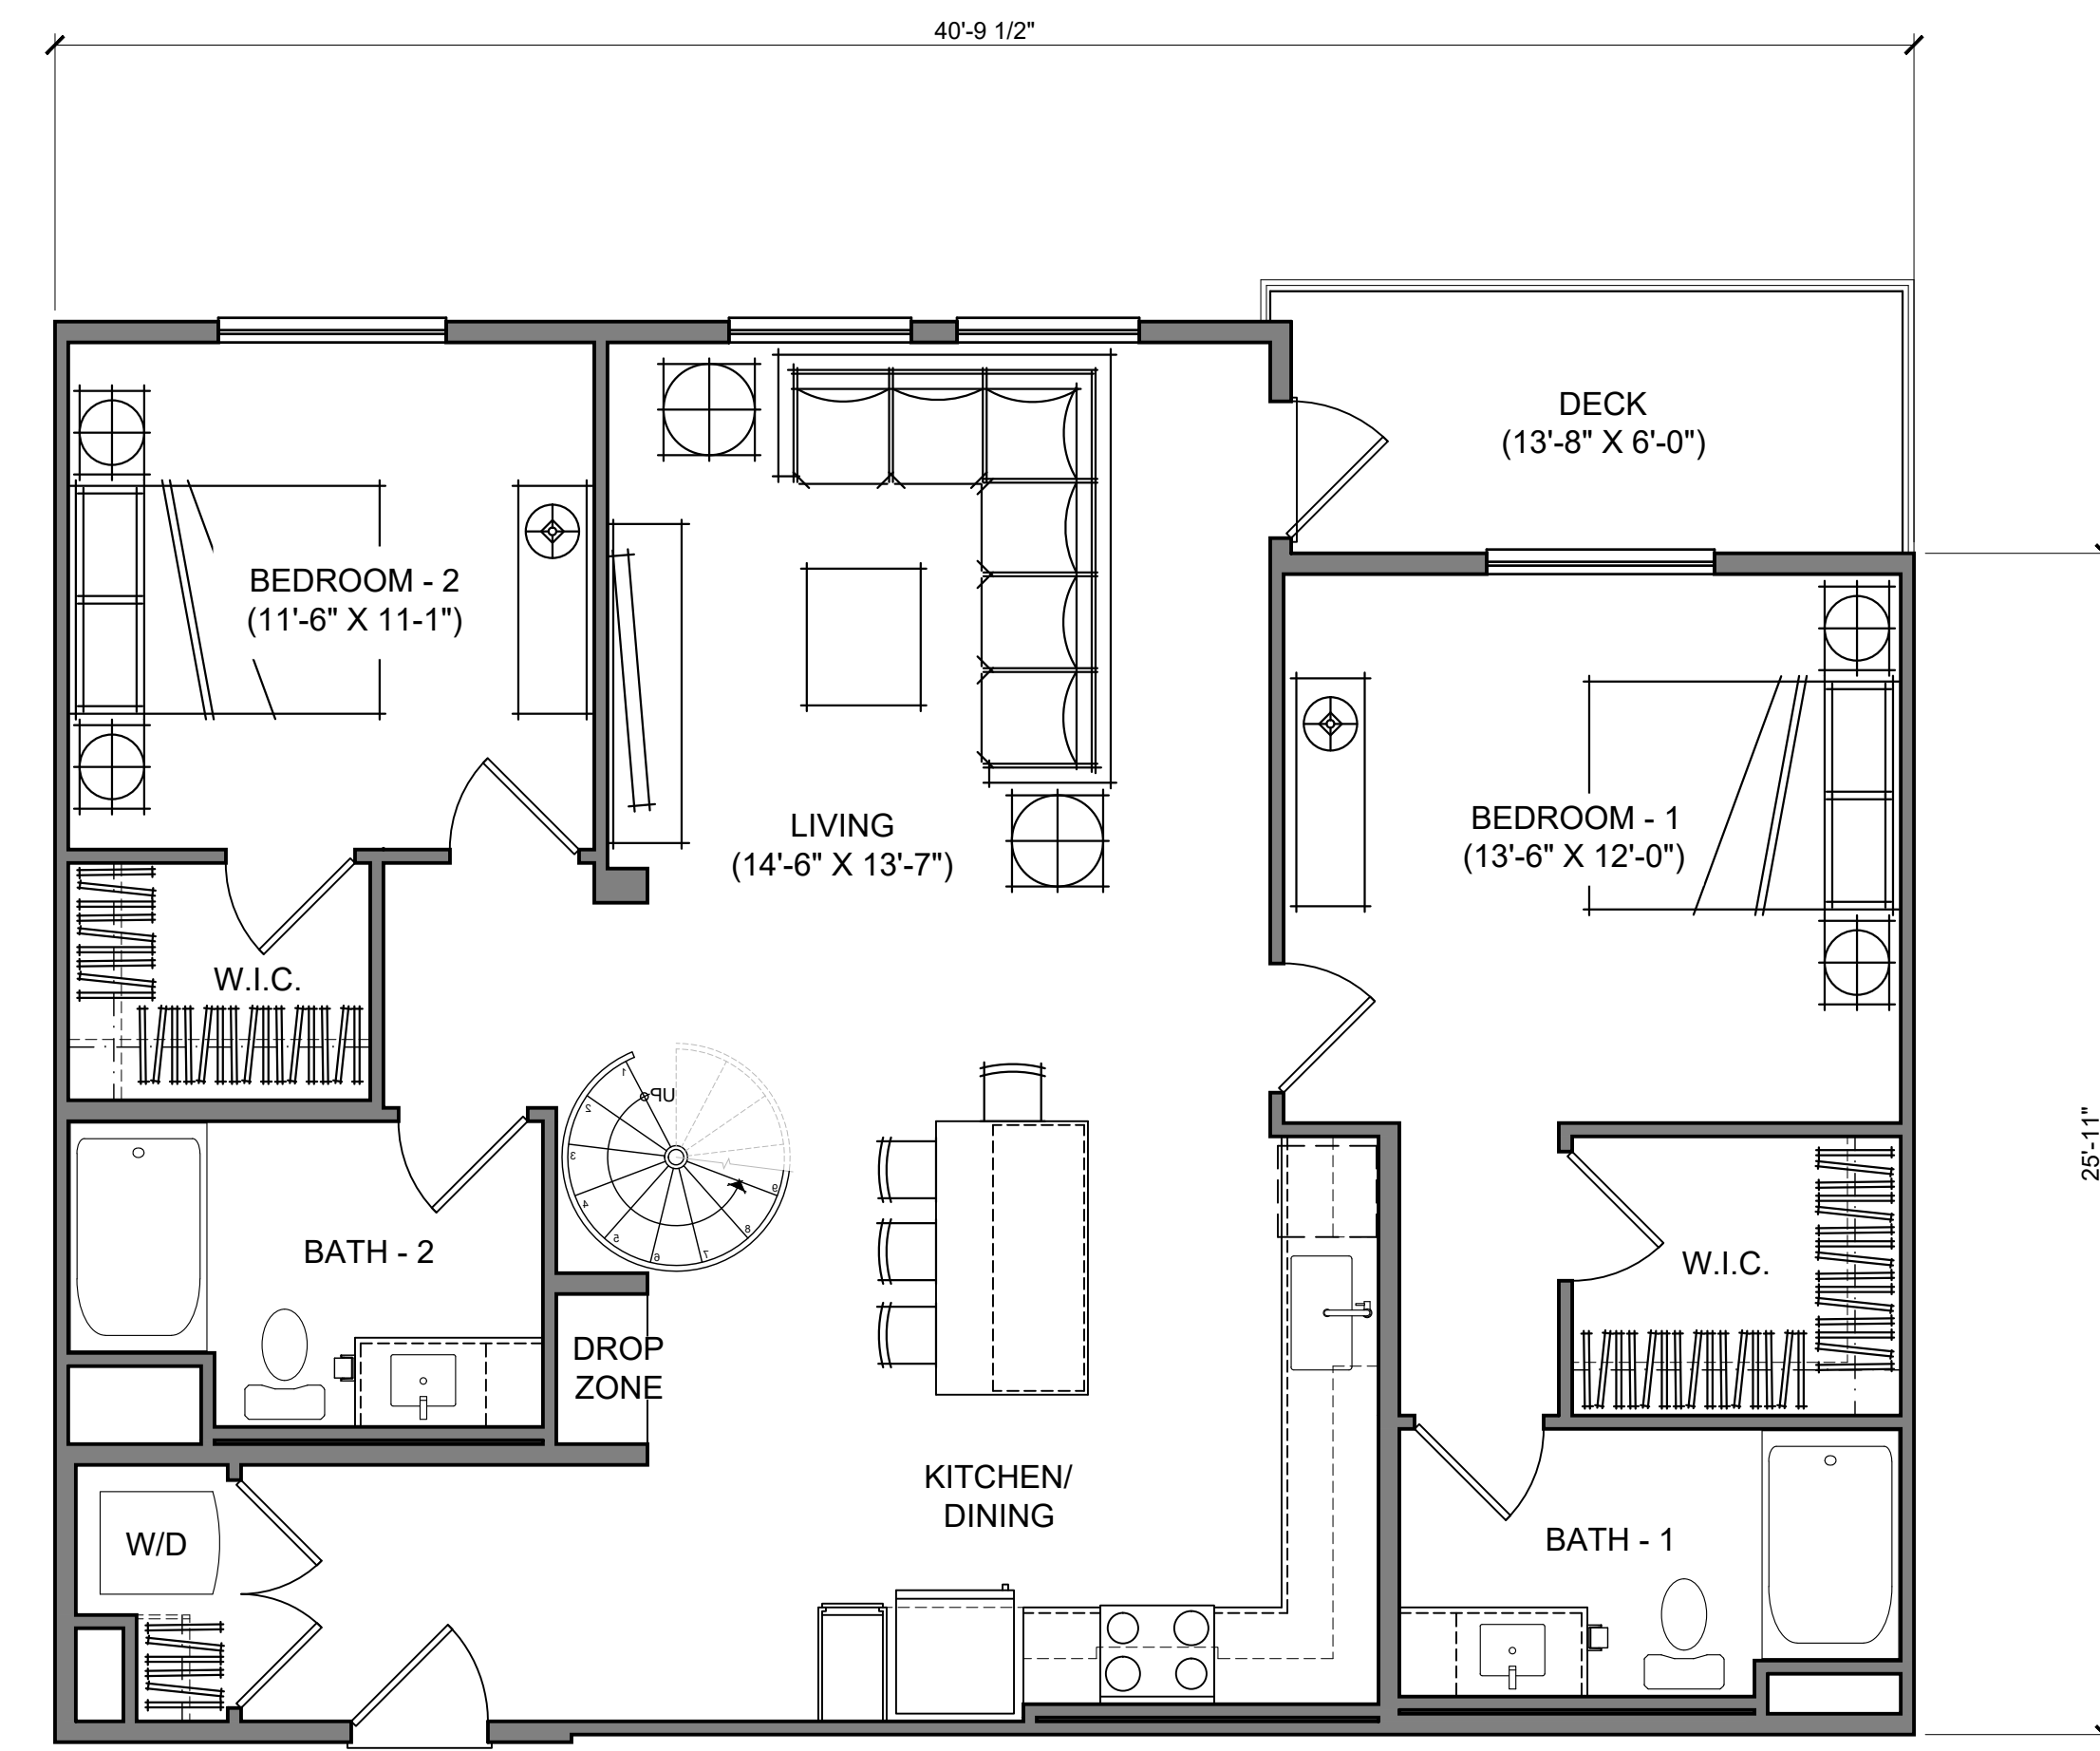


UNIT P2.4 ALT **1**  
 2 BED / 2 BATH - 1,490 S.F. (PA-11 / 2, PA-12 / 2)

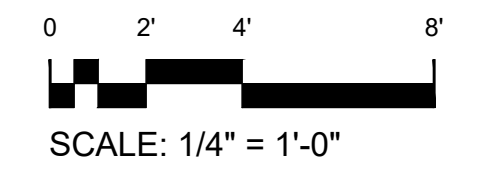


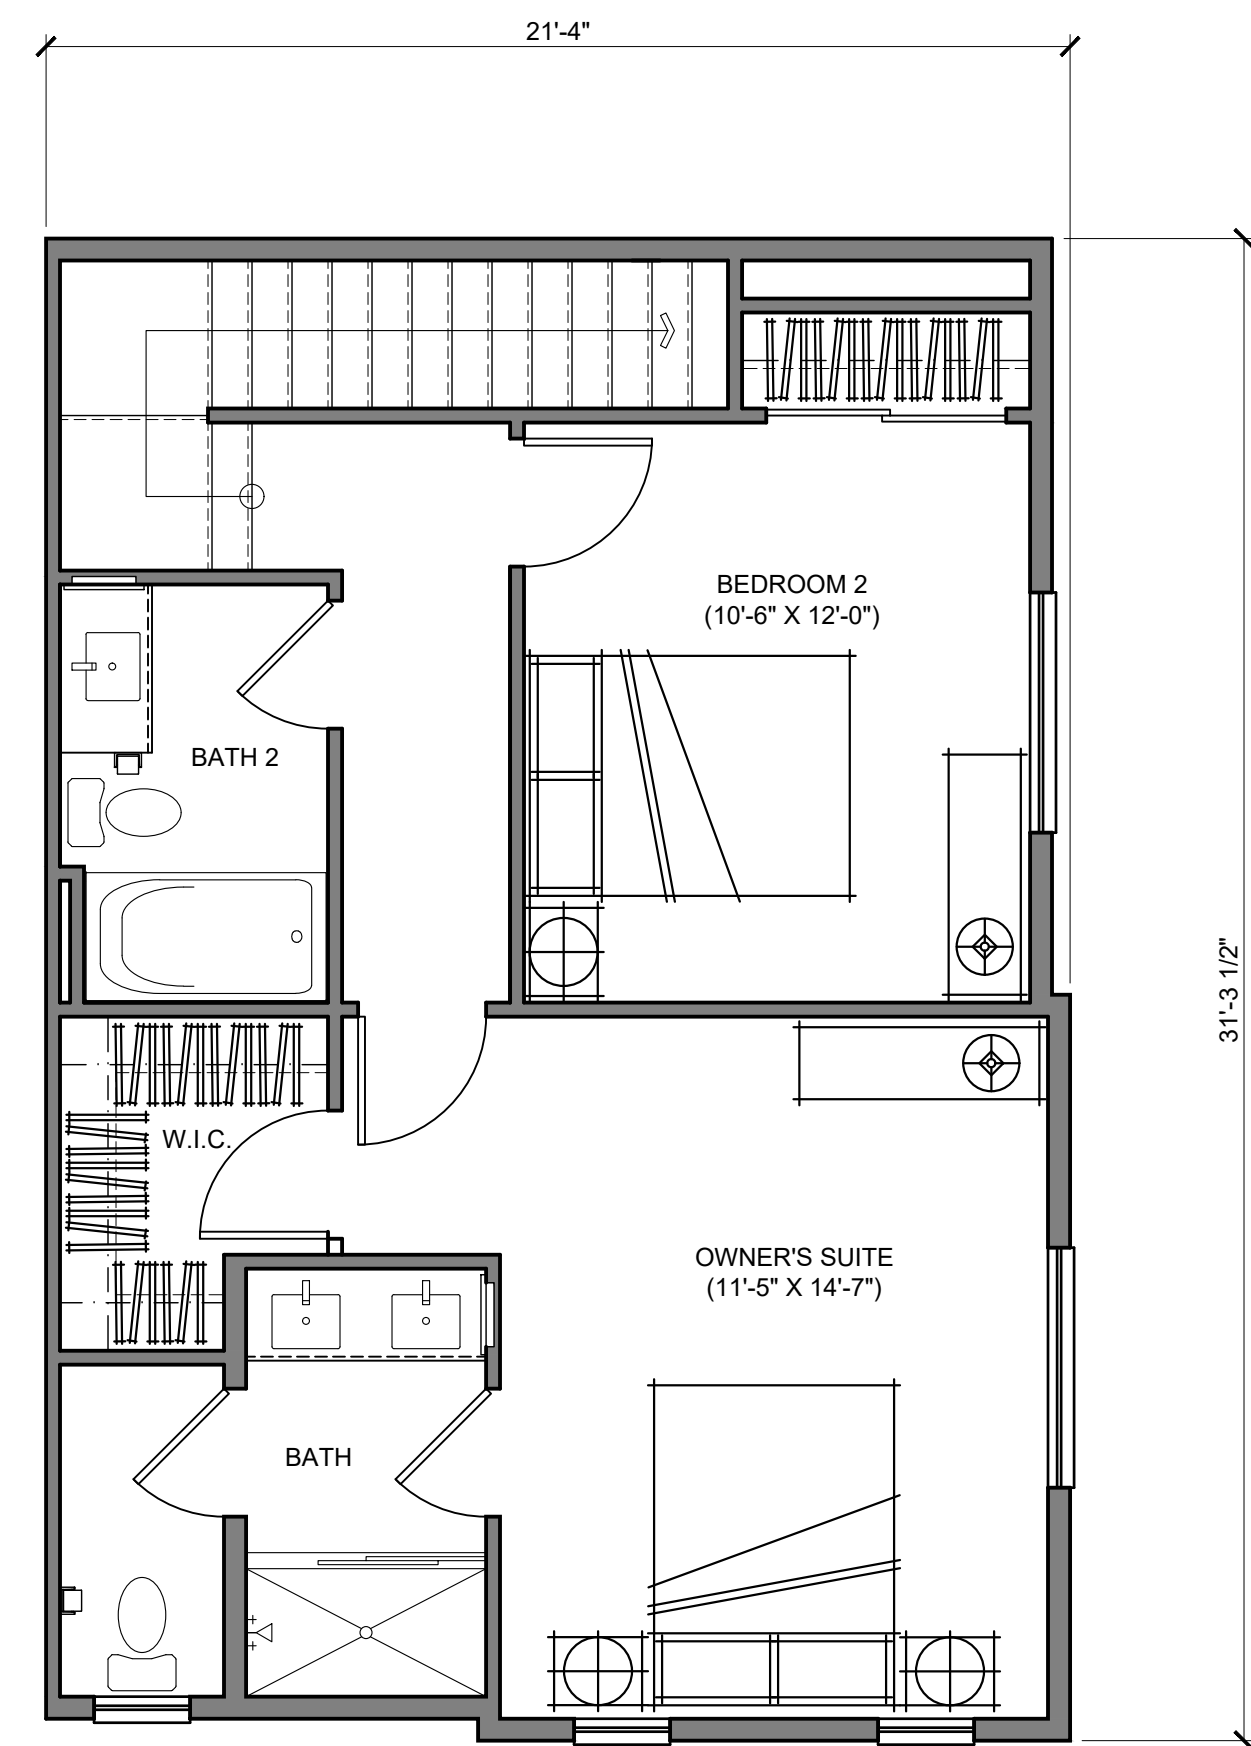

THIRD FLOOR  
593 S.F.

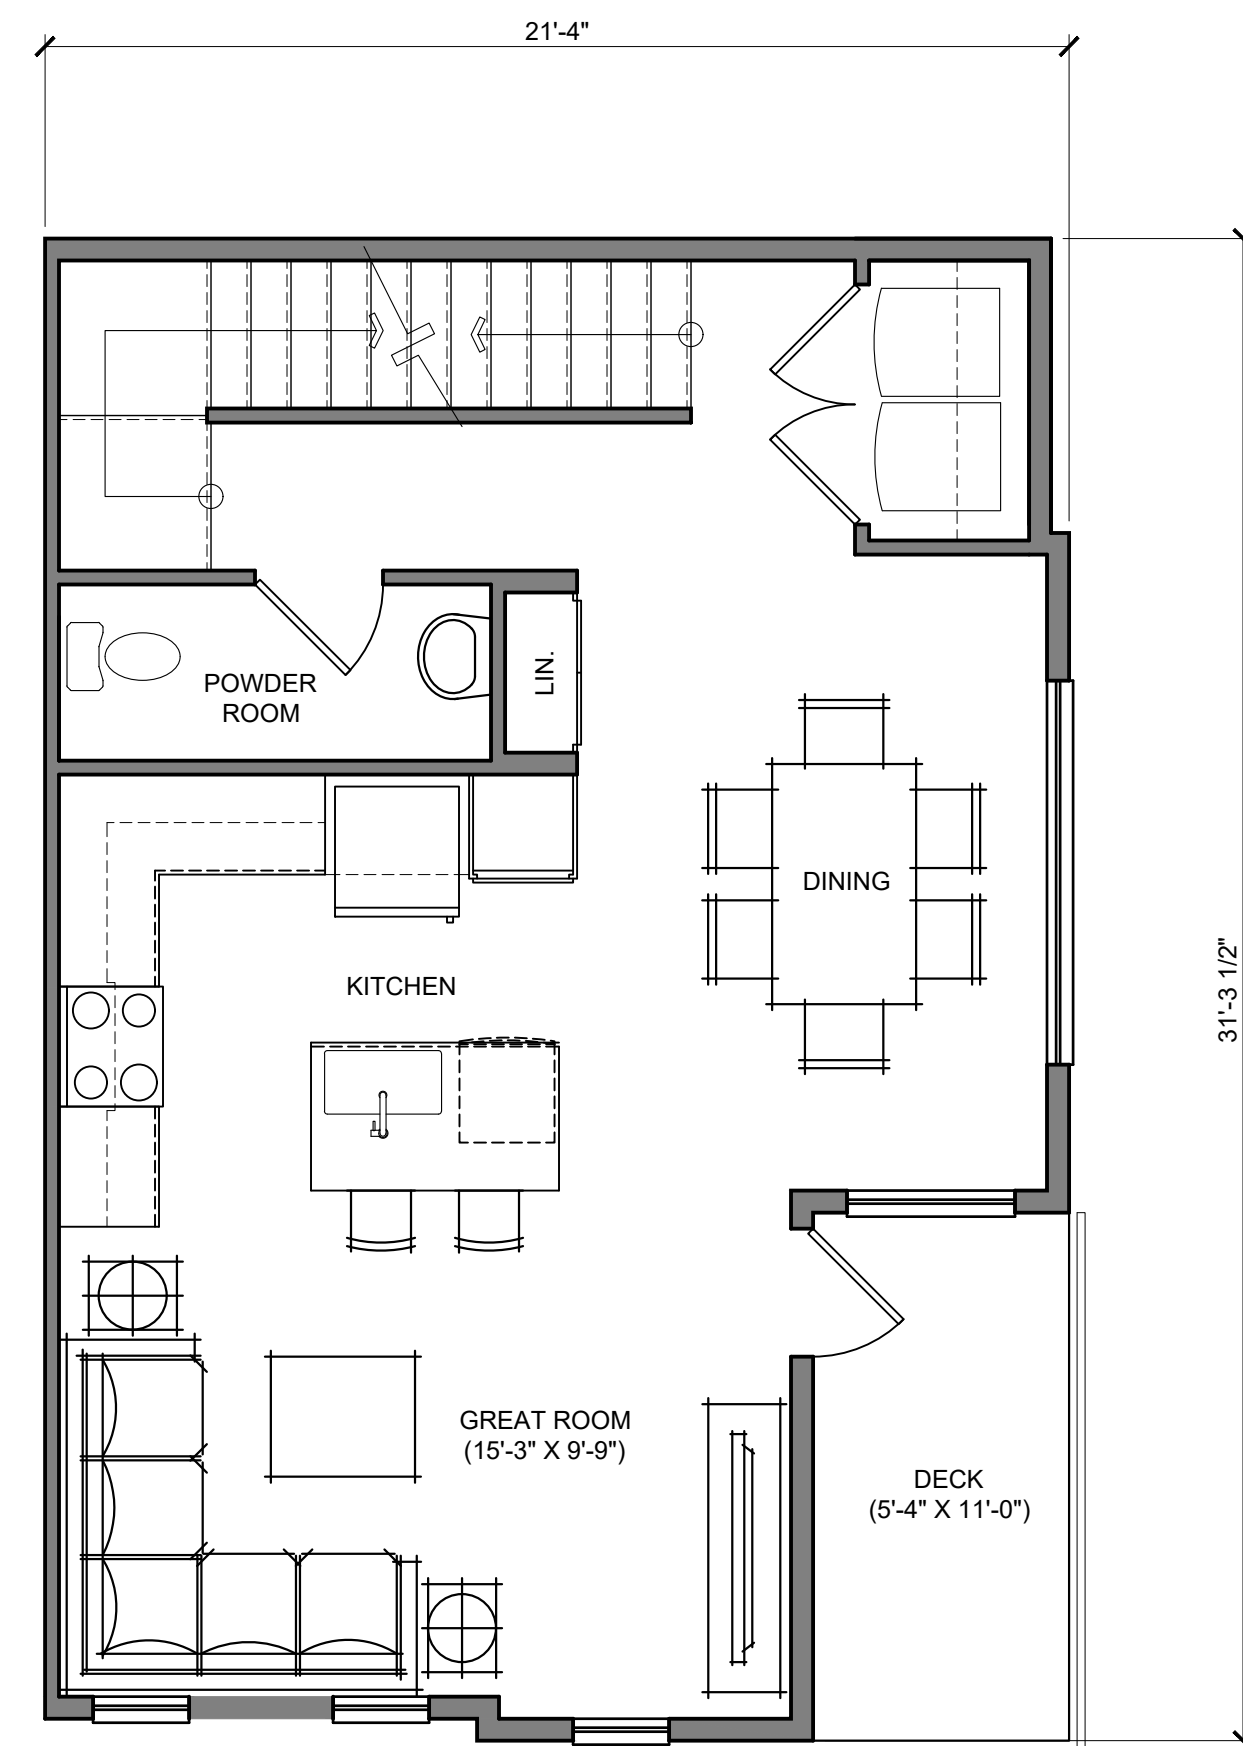


SECOND FLOOR  
602 S.F.

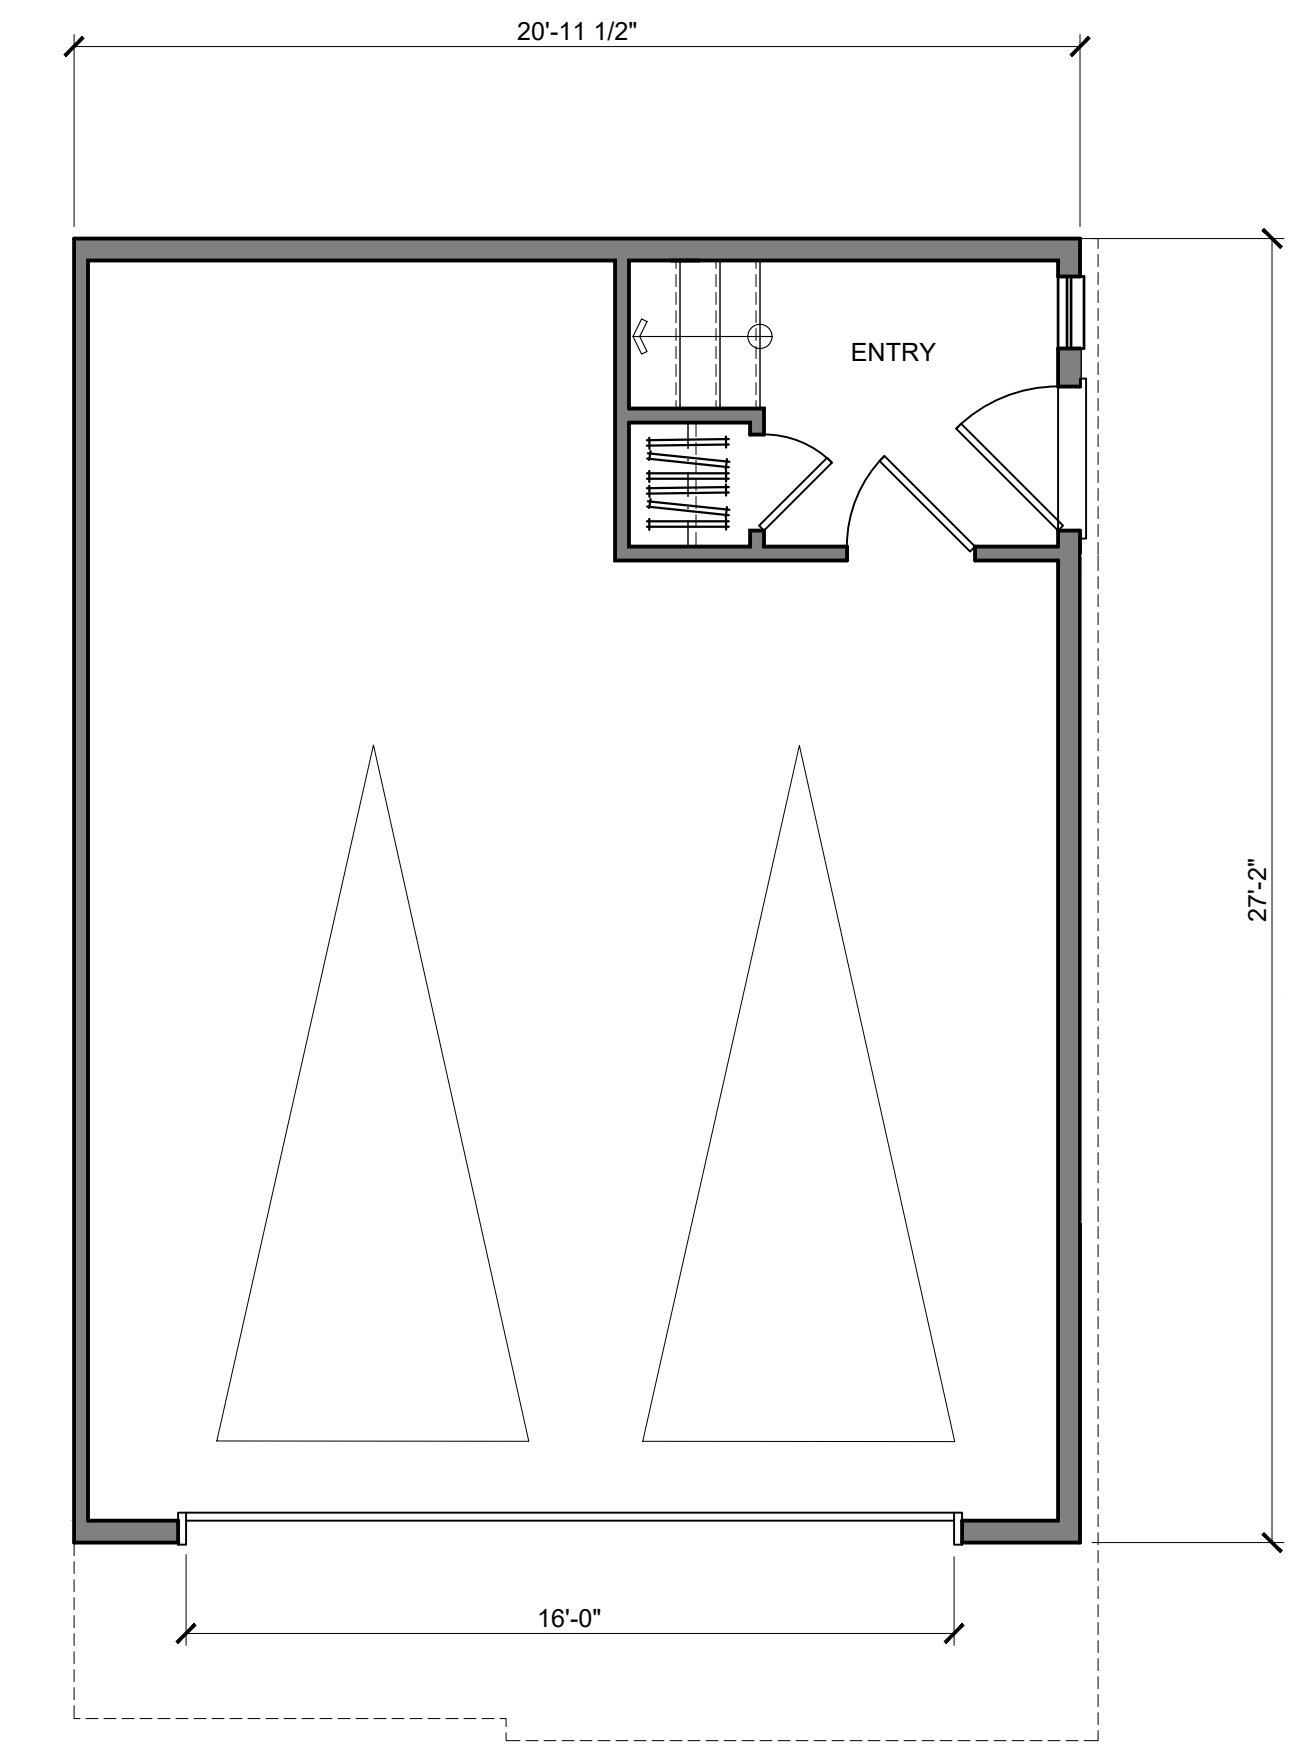


FIRST FLOOR  
65 S.F.


TH. - 2 | 2  
2 BED / 2.5 BATH - 1,260 S.F. (PA-10 / 6, PA-13 / 8)

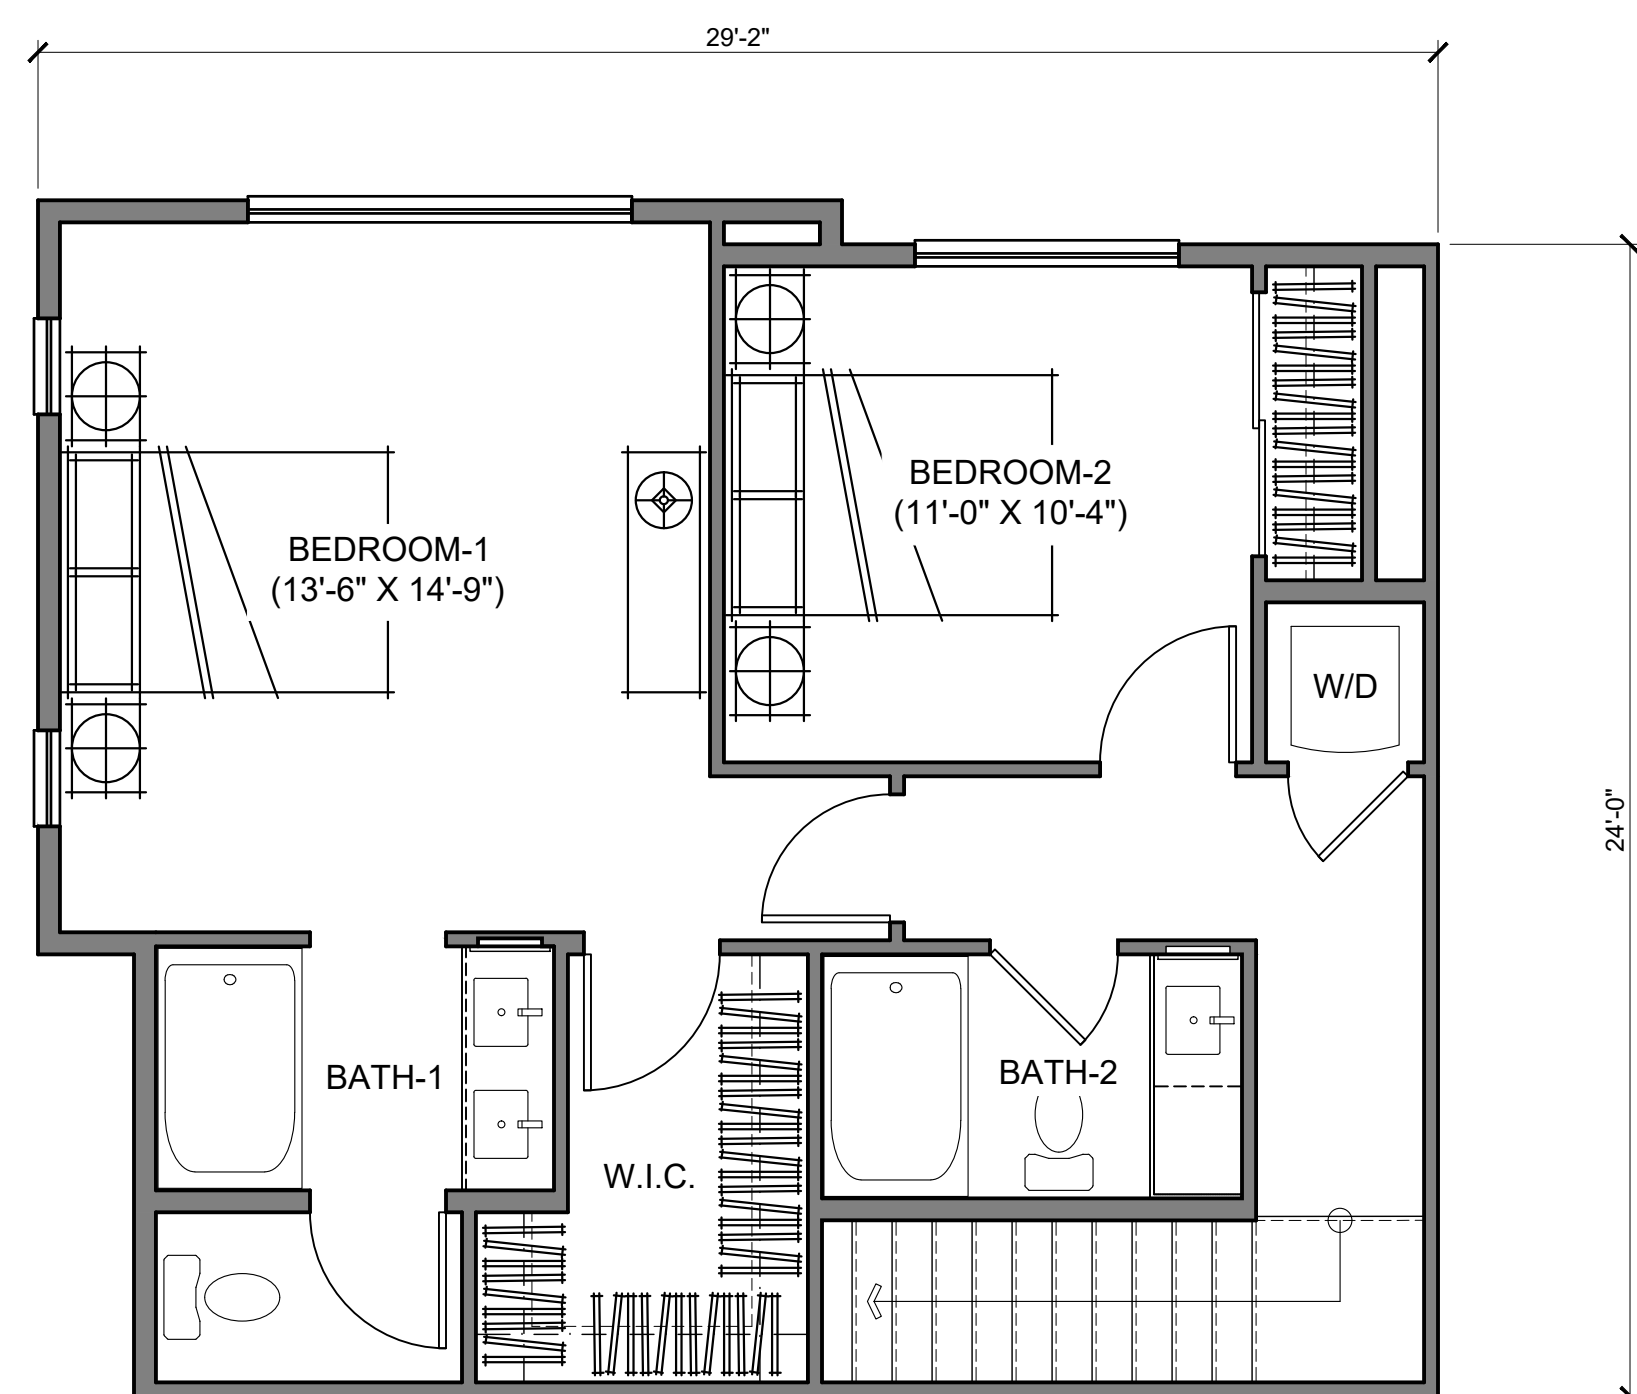

THIRD FLOOR  
697 S.F.

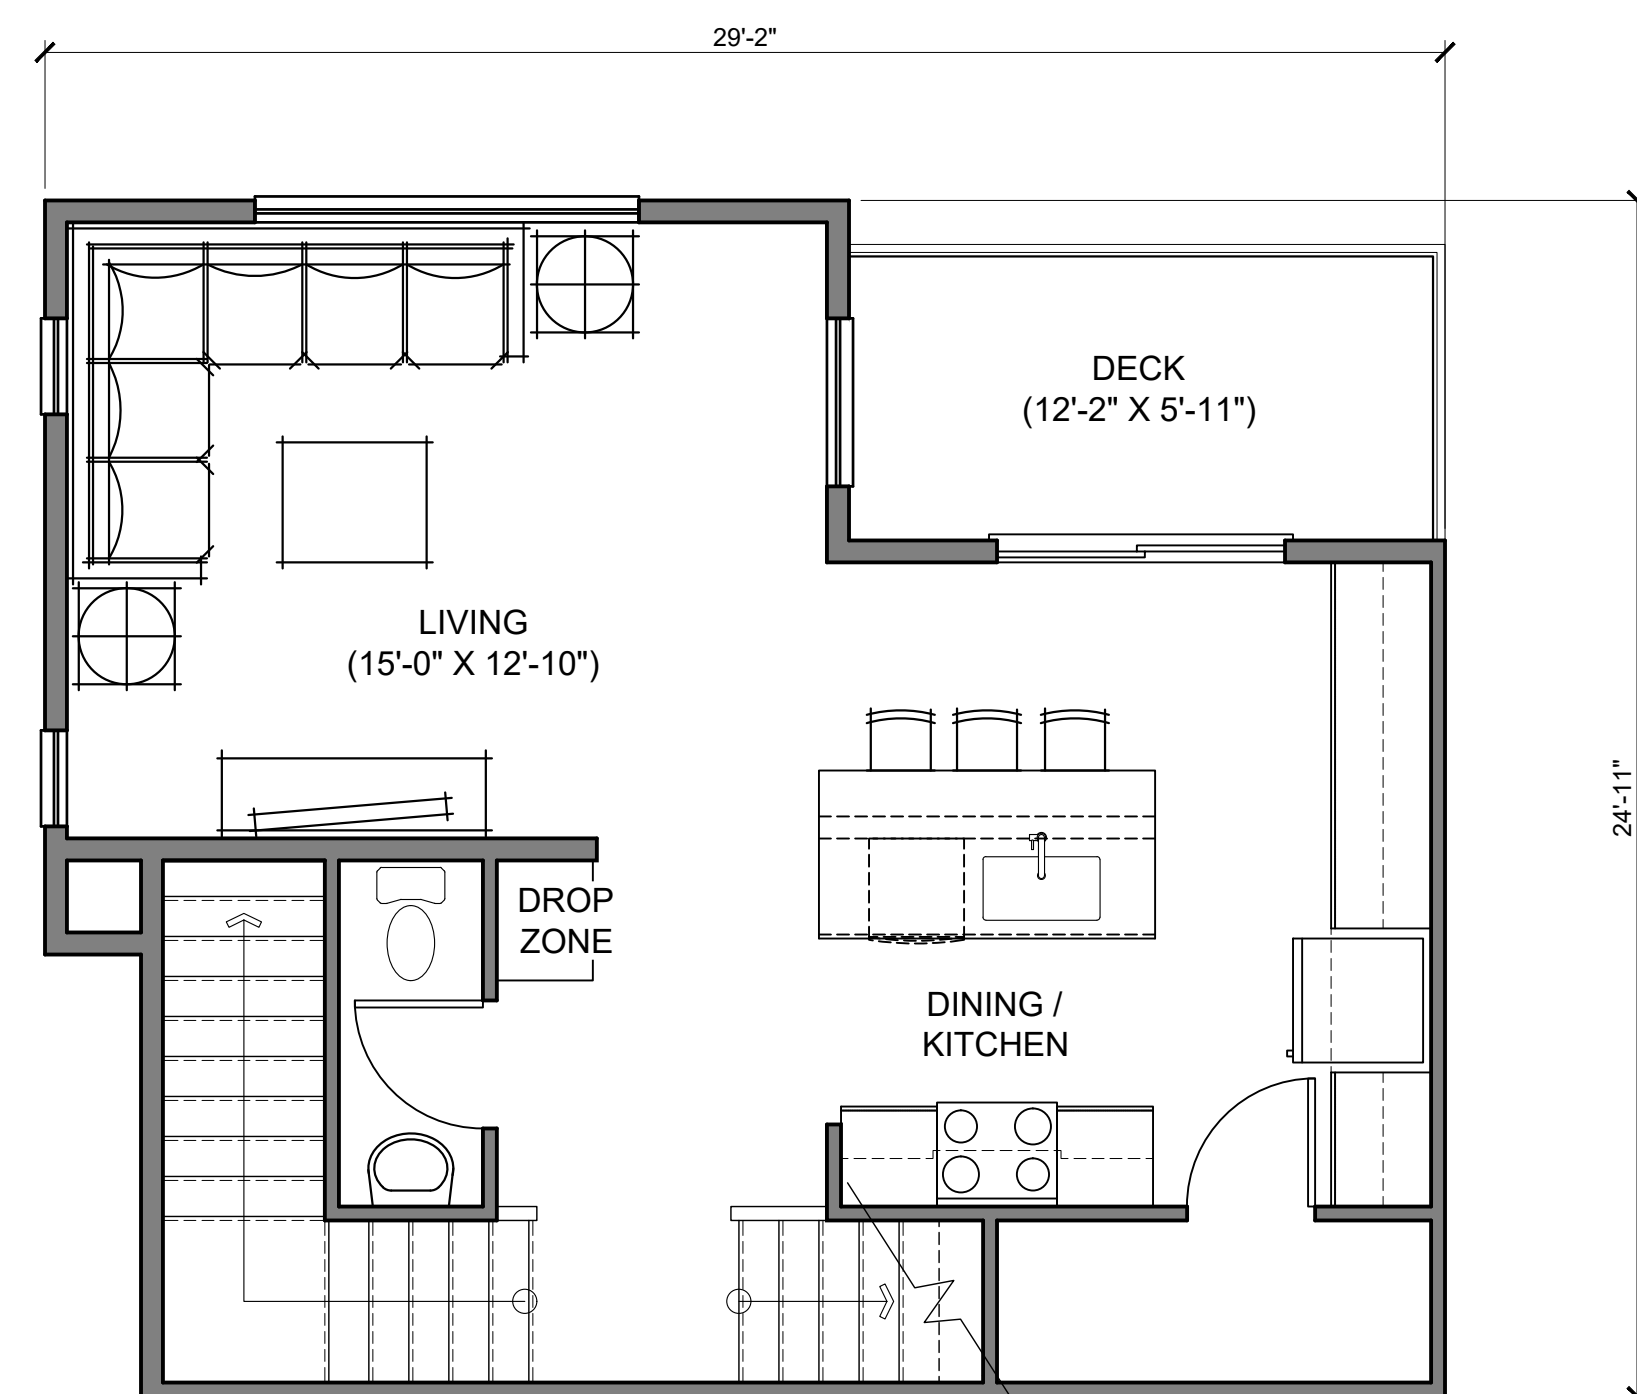


SECOND FLOOR  
620 S.F.

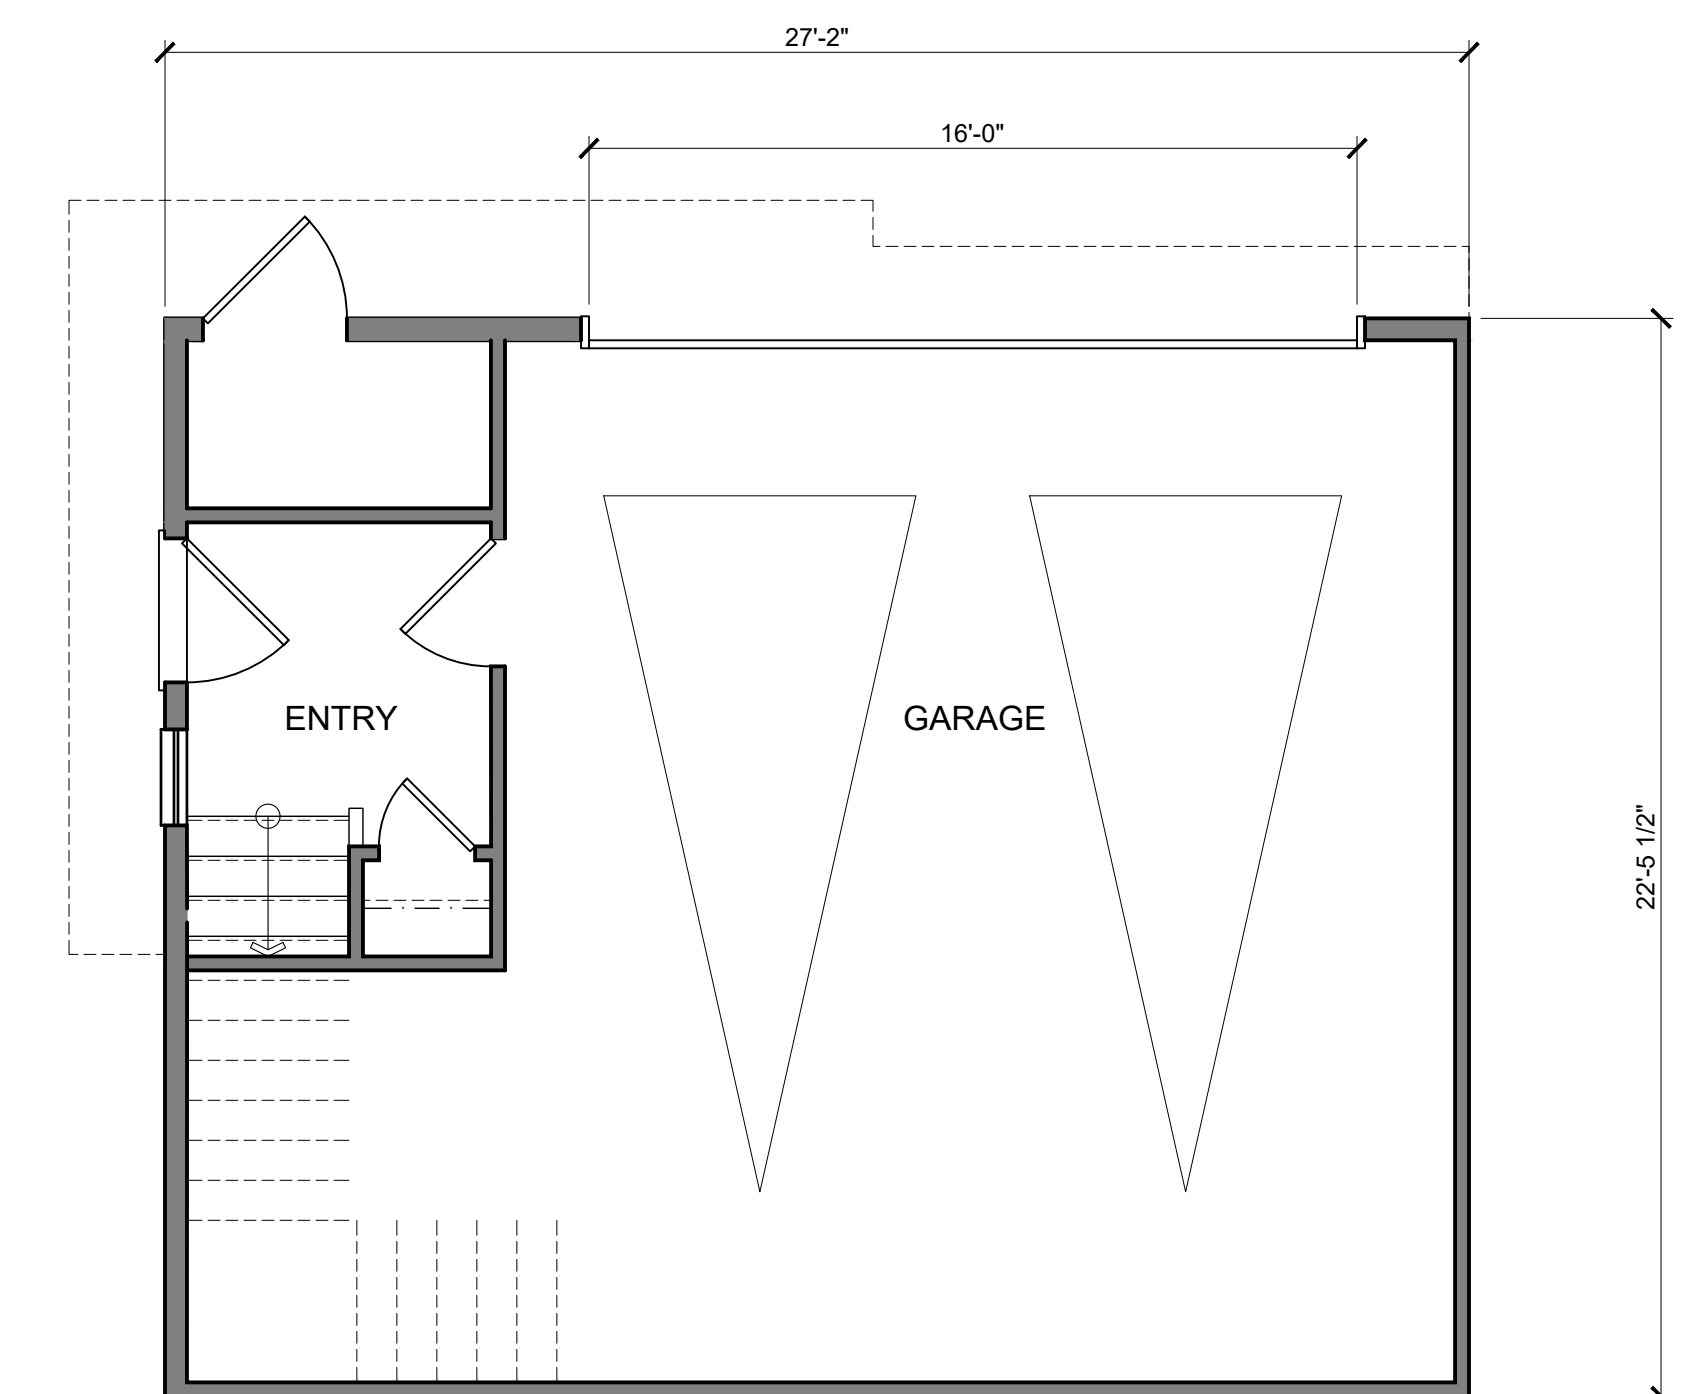


FIRST FLOOR  
64 S.F.


TH. - 1 | 1  
2 BED / 2.5 BATH - 1,381 S.F. (PA-10 / 6, PA-13 / 8)  
SCALE: 1/4" = 1'-0"

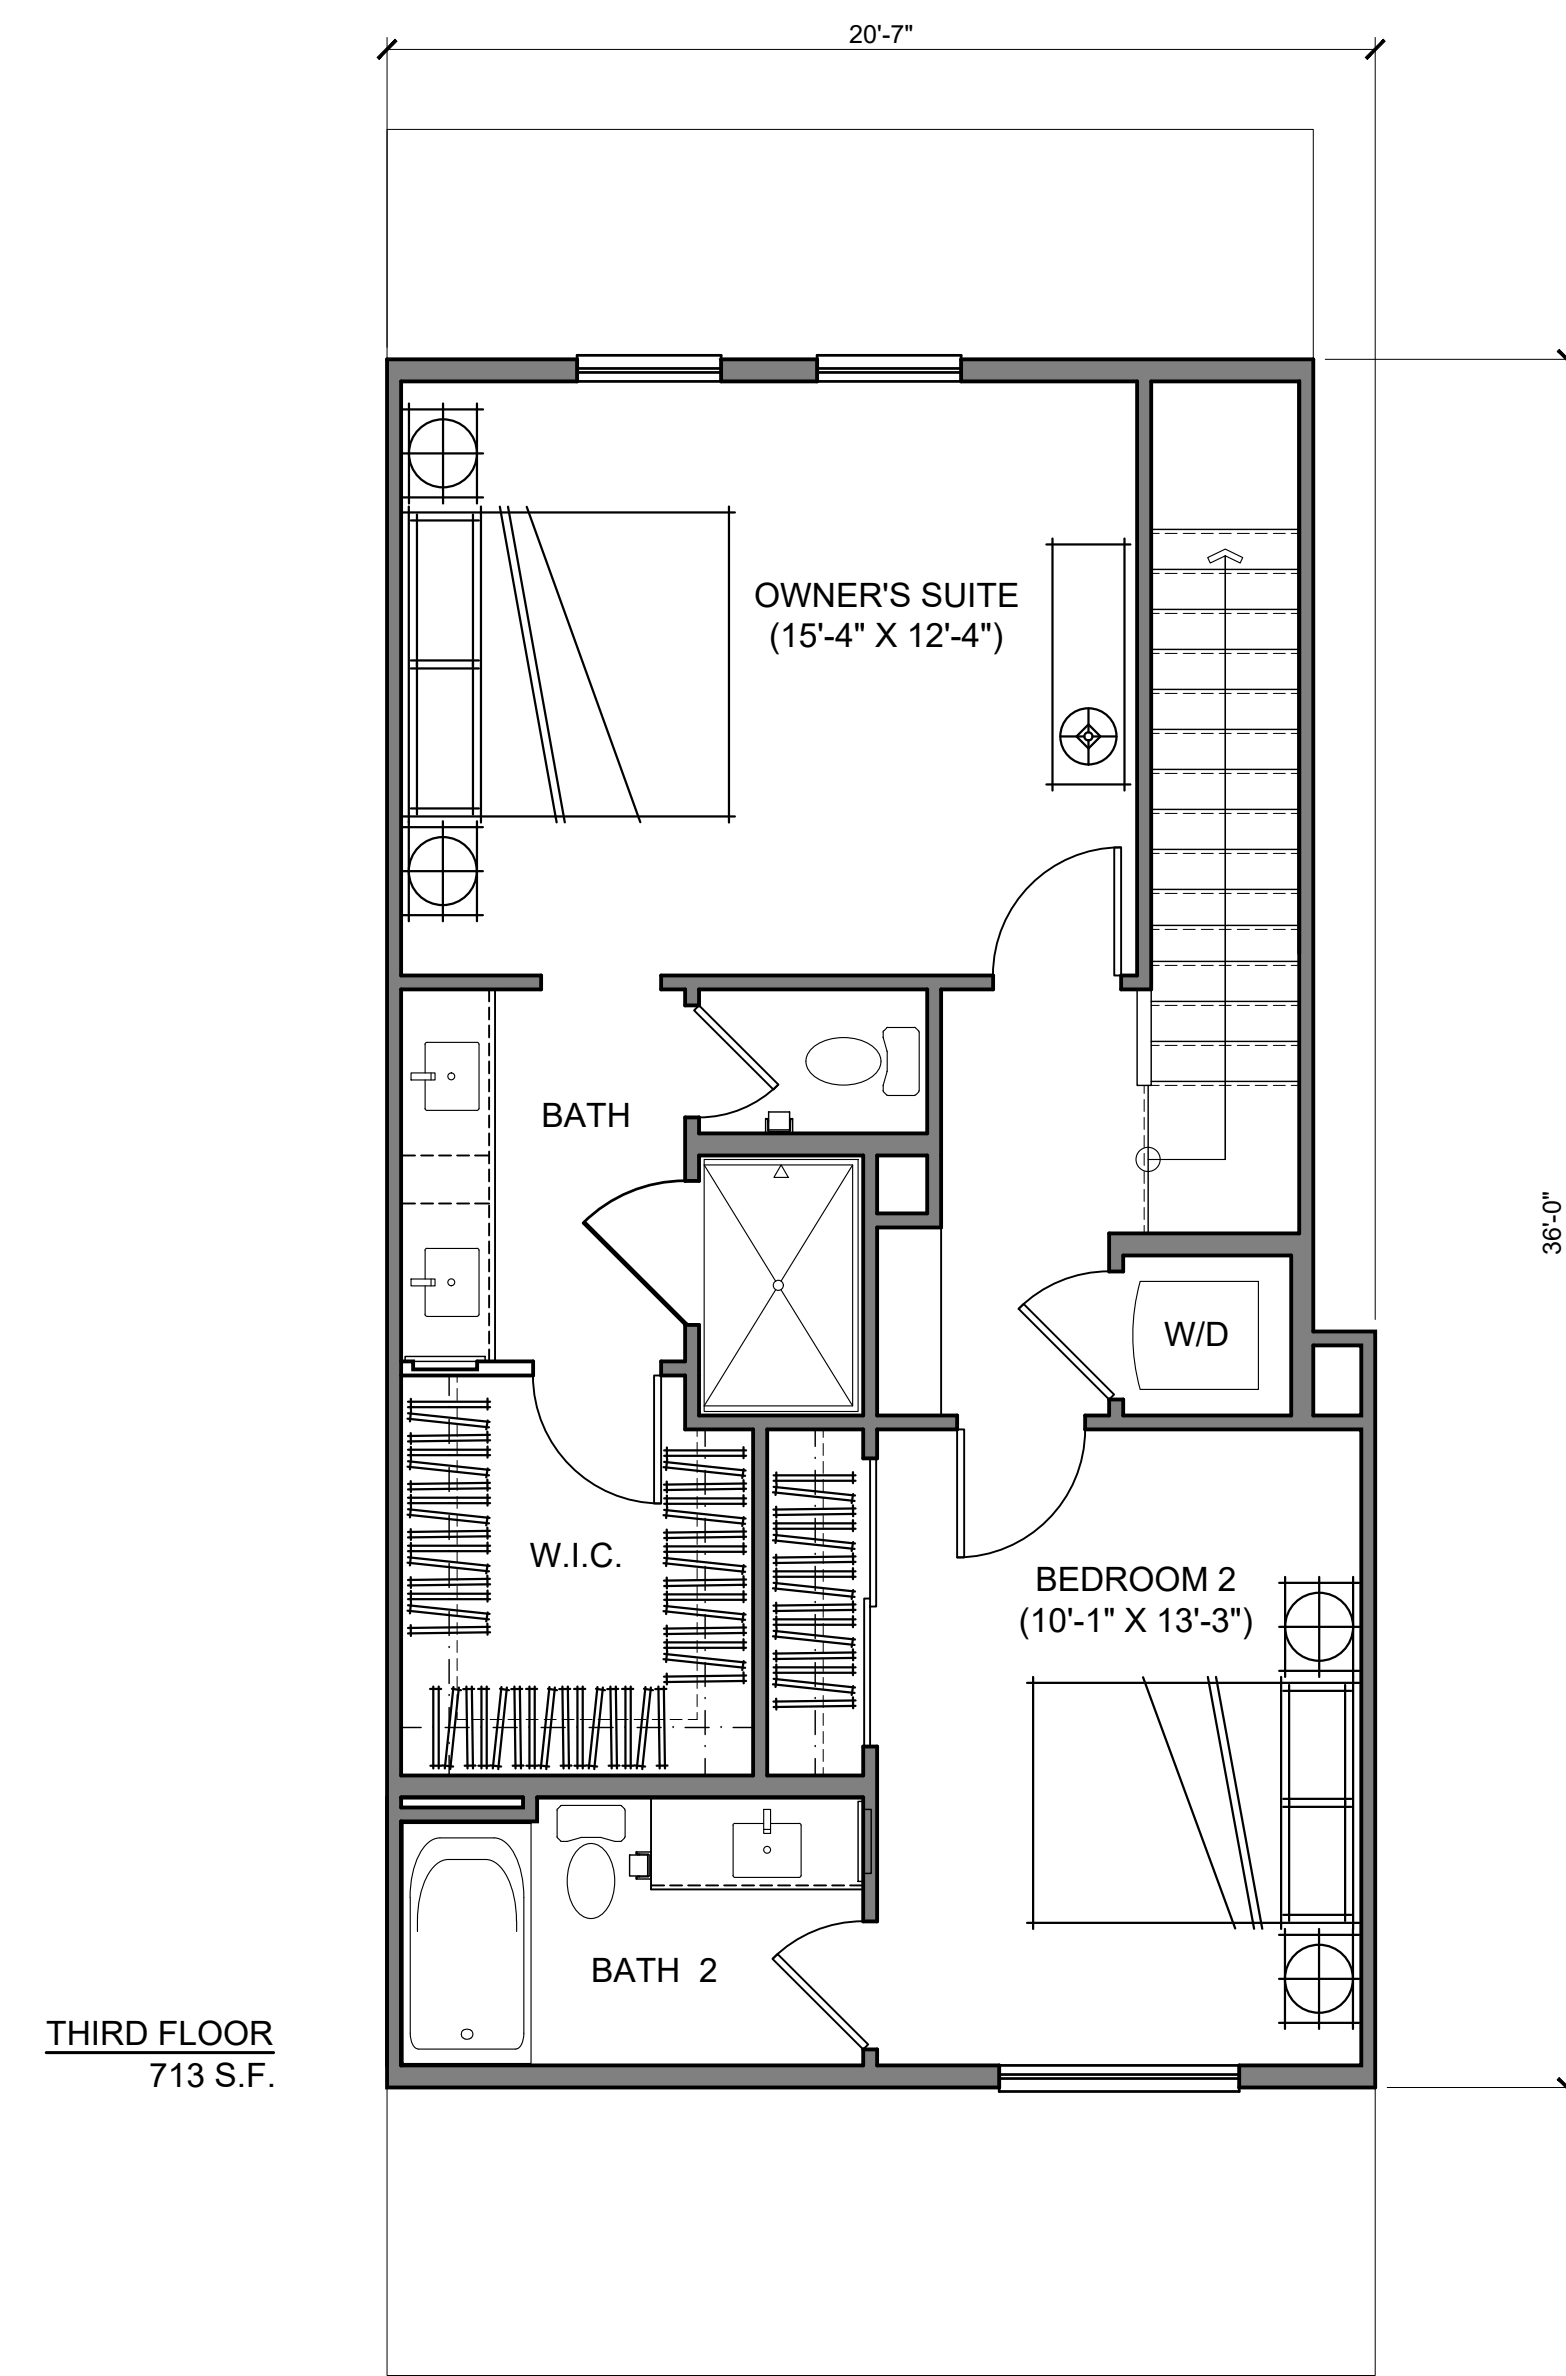

THIRD FLOOR  
713 S.F.

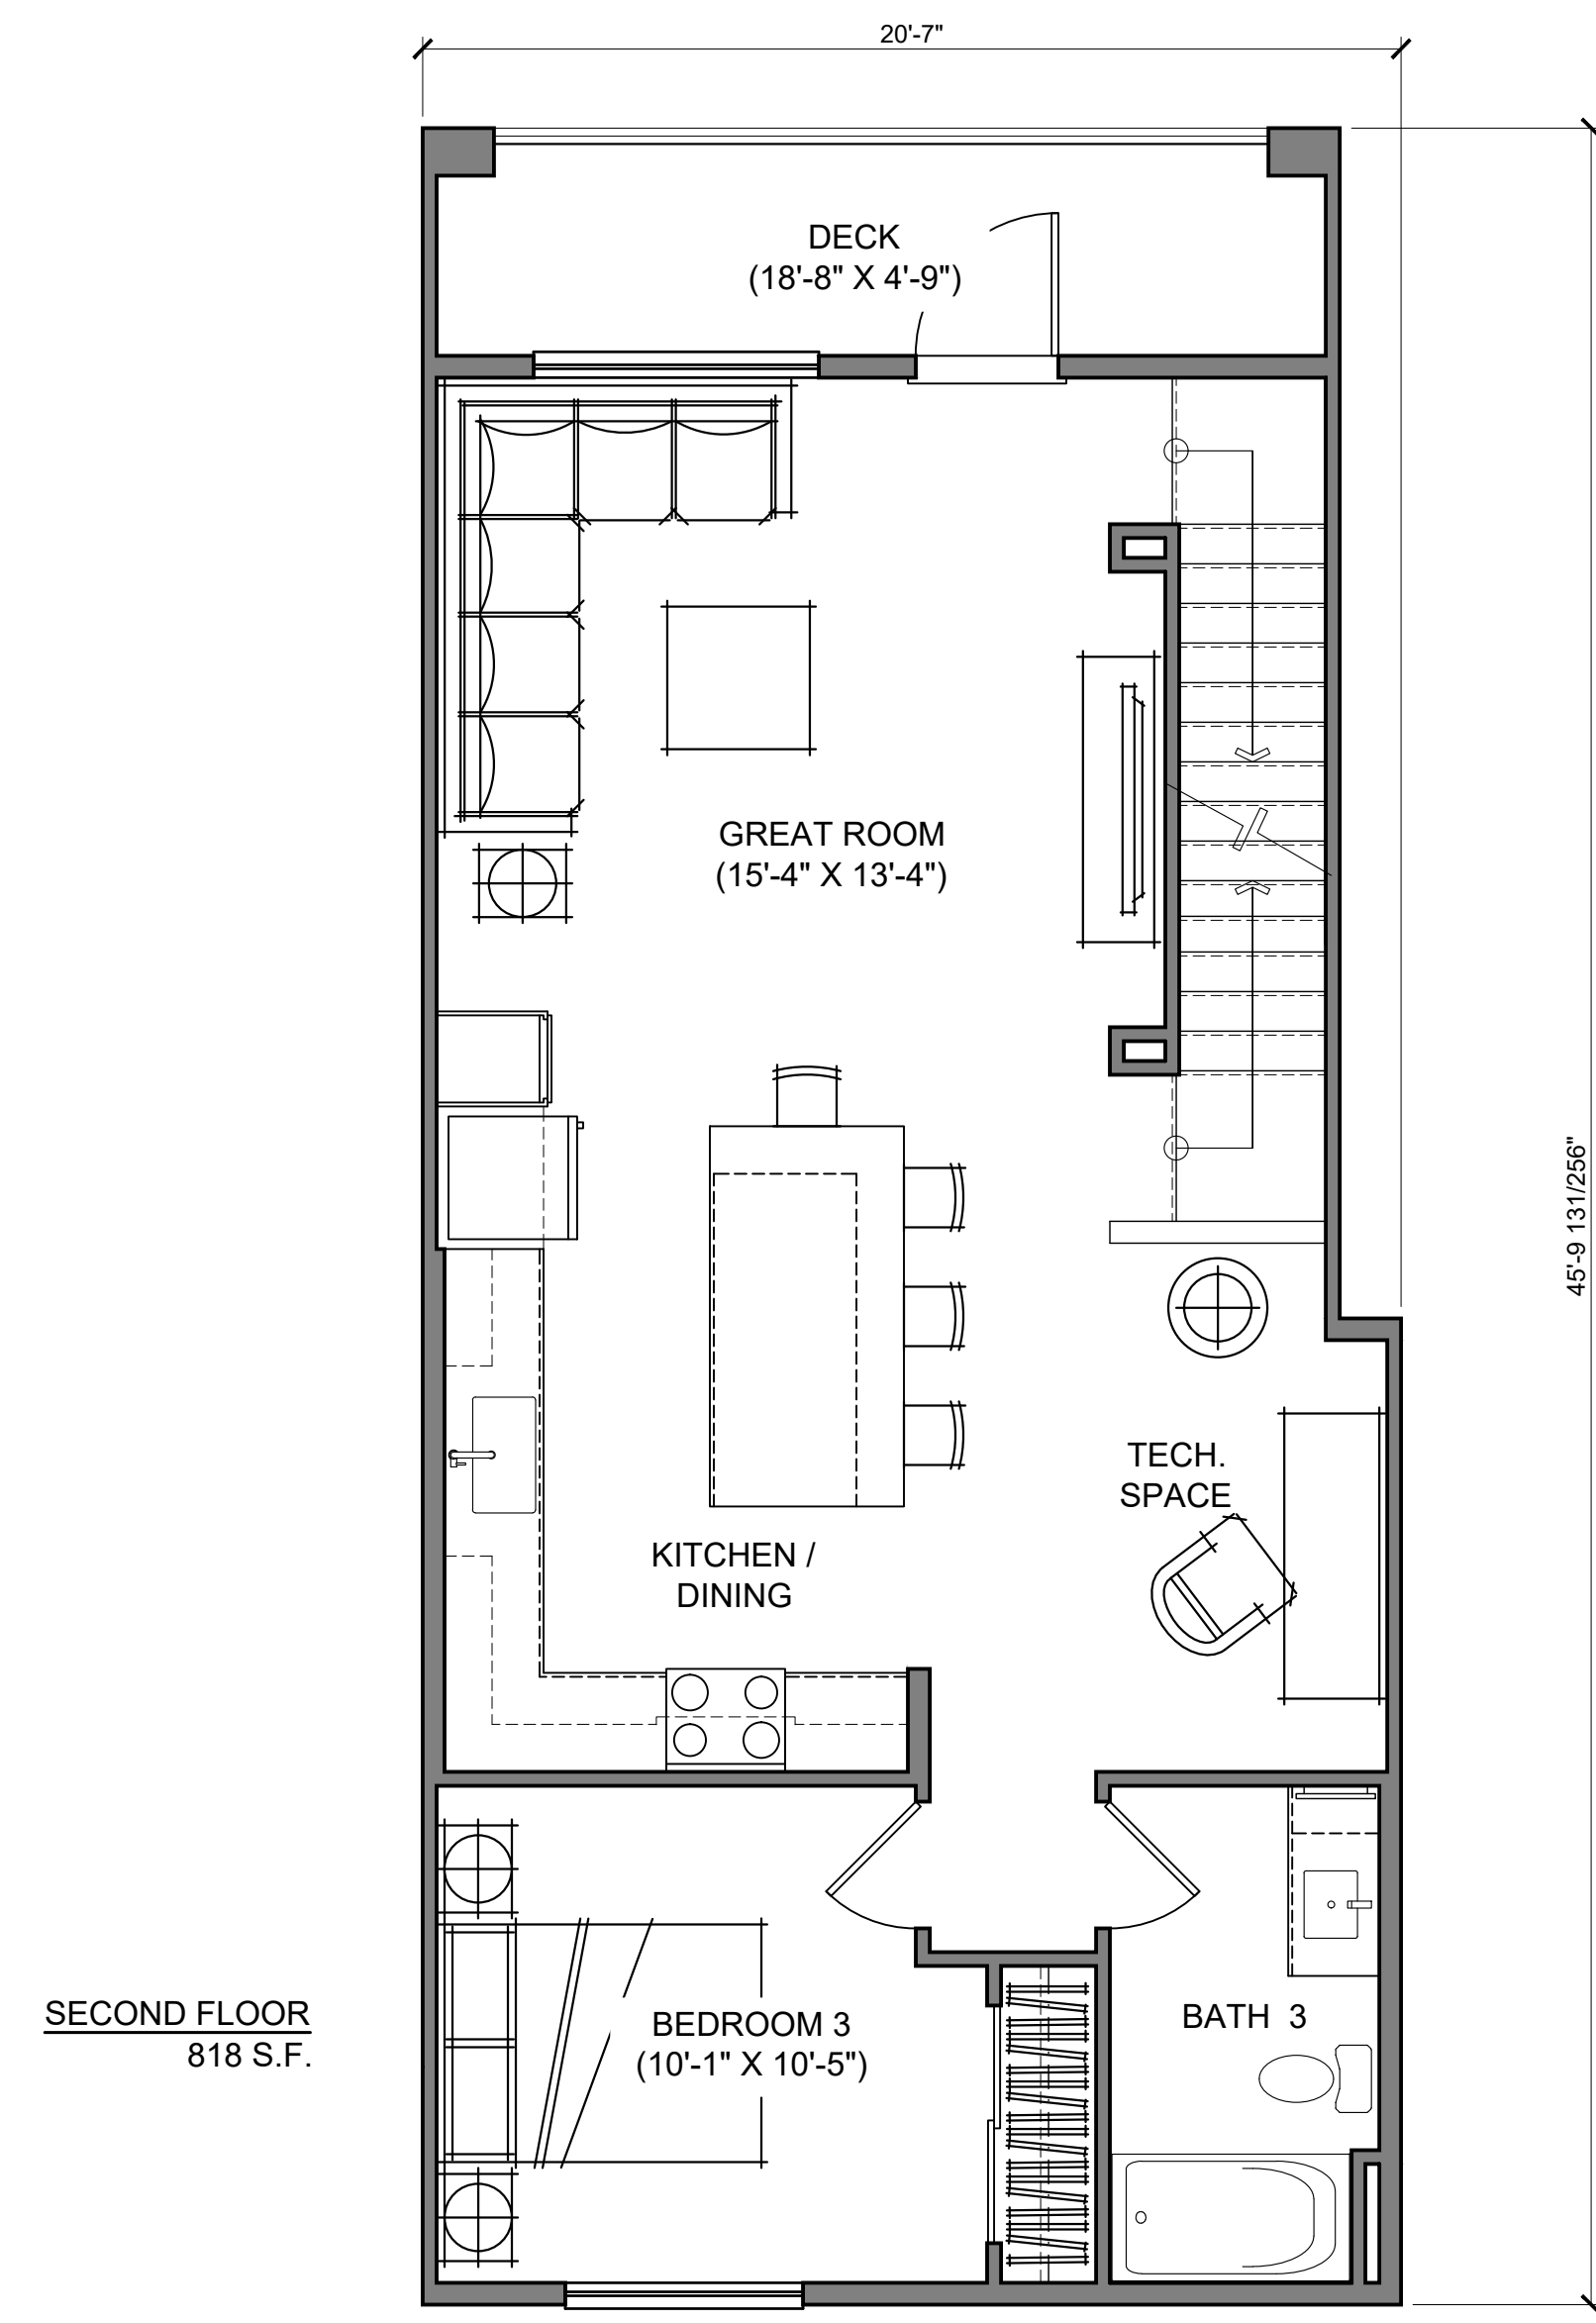


SECOND FLOOR  
818 S.F.

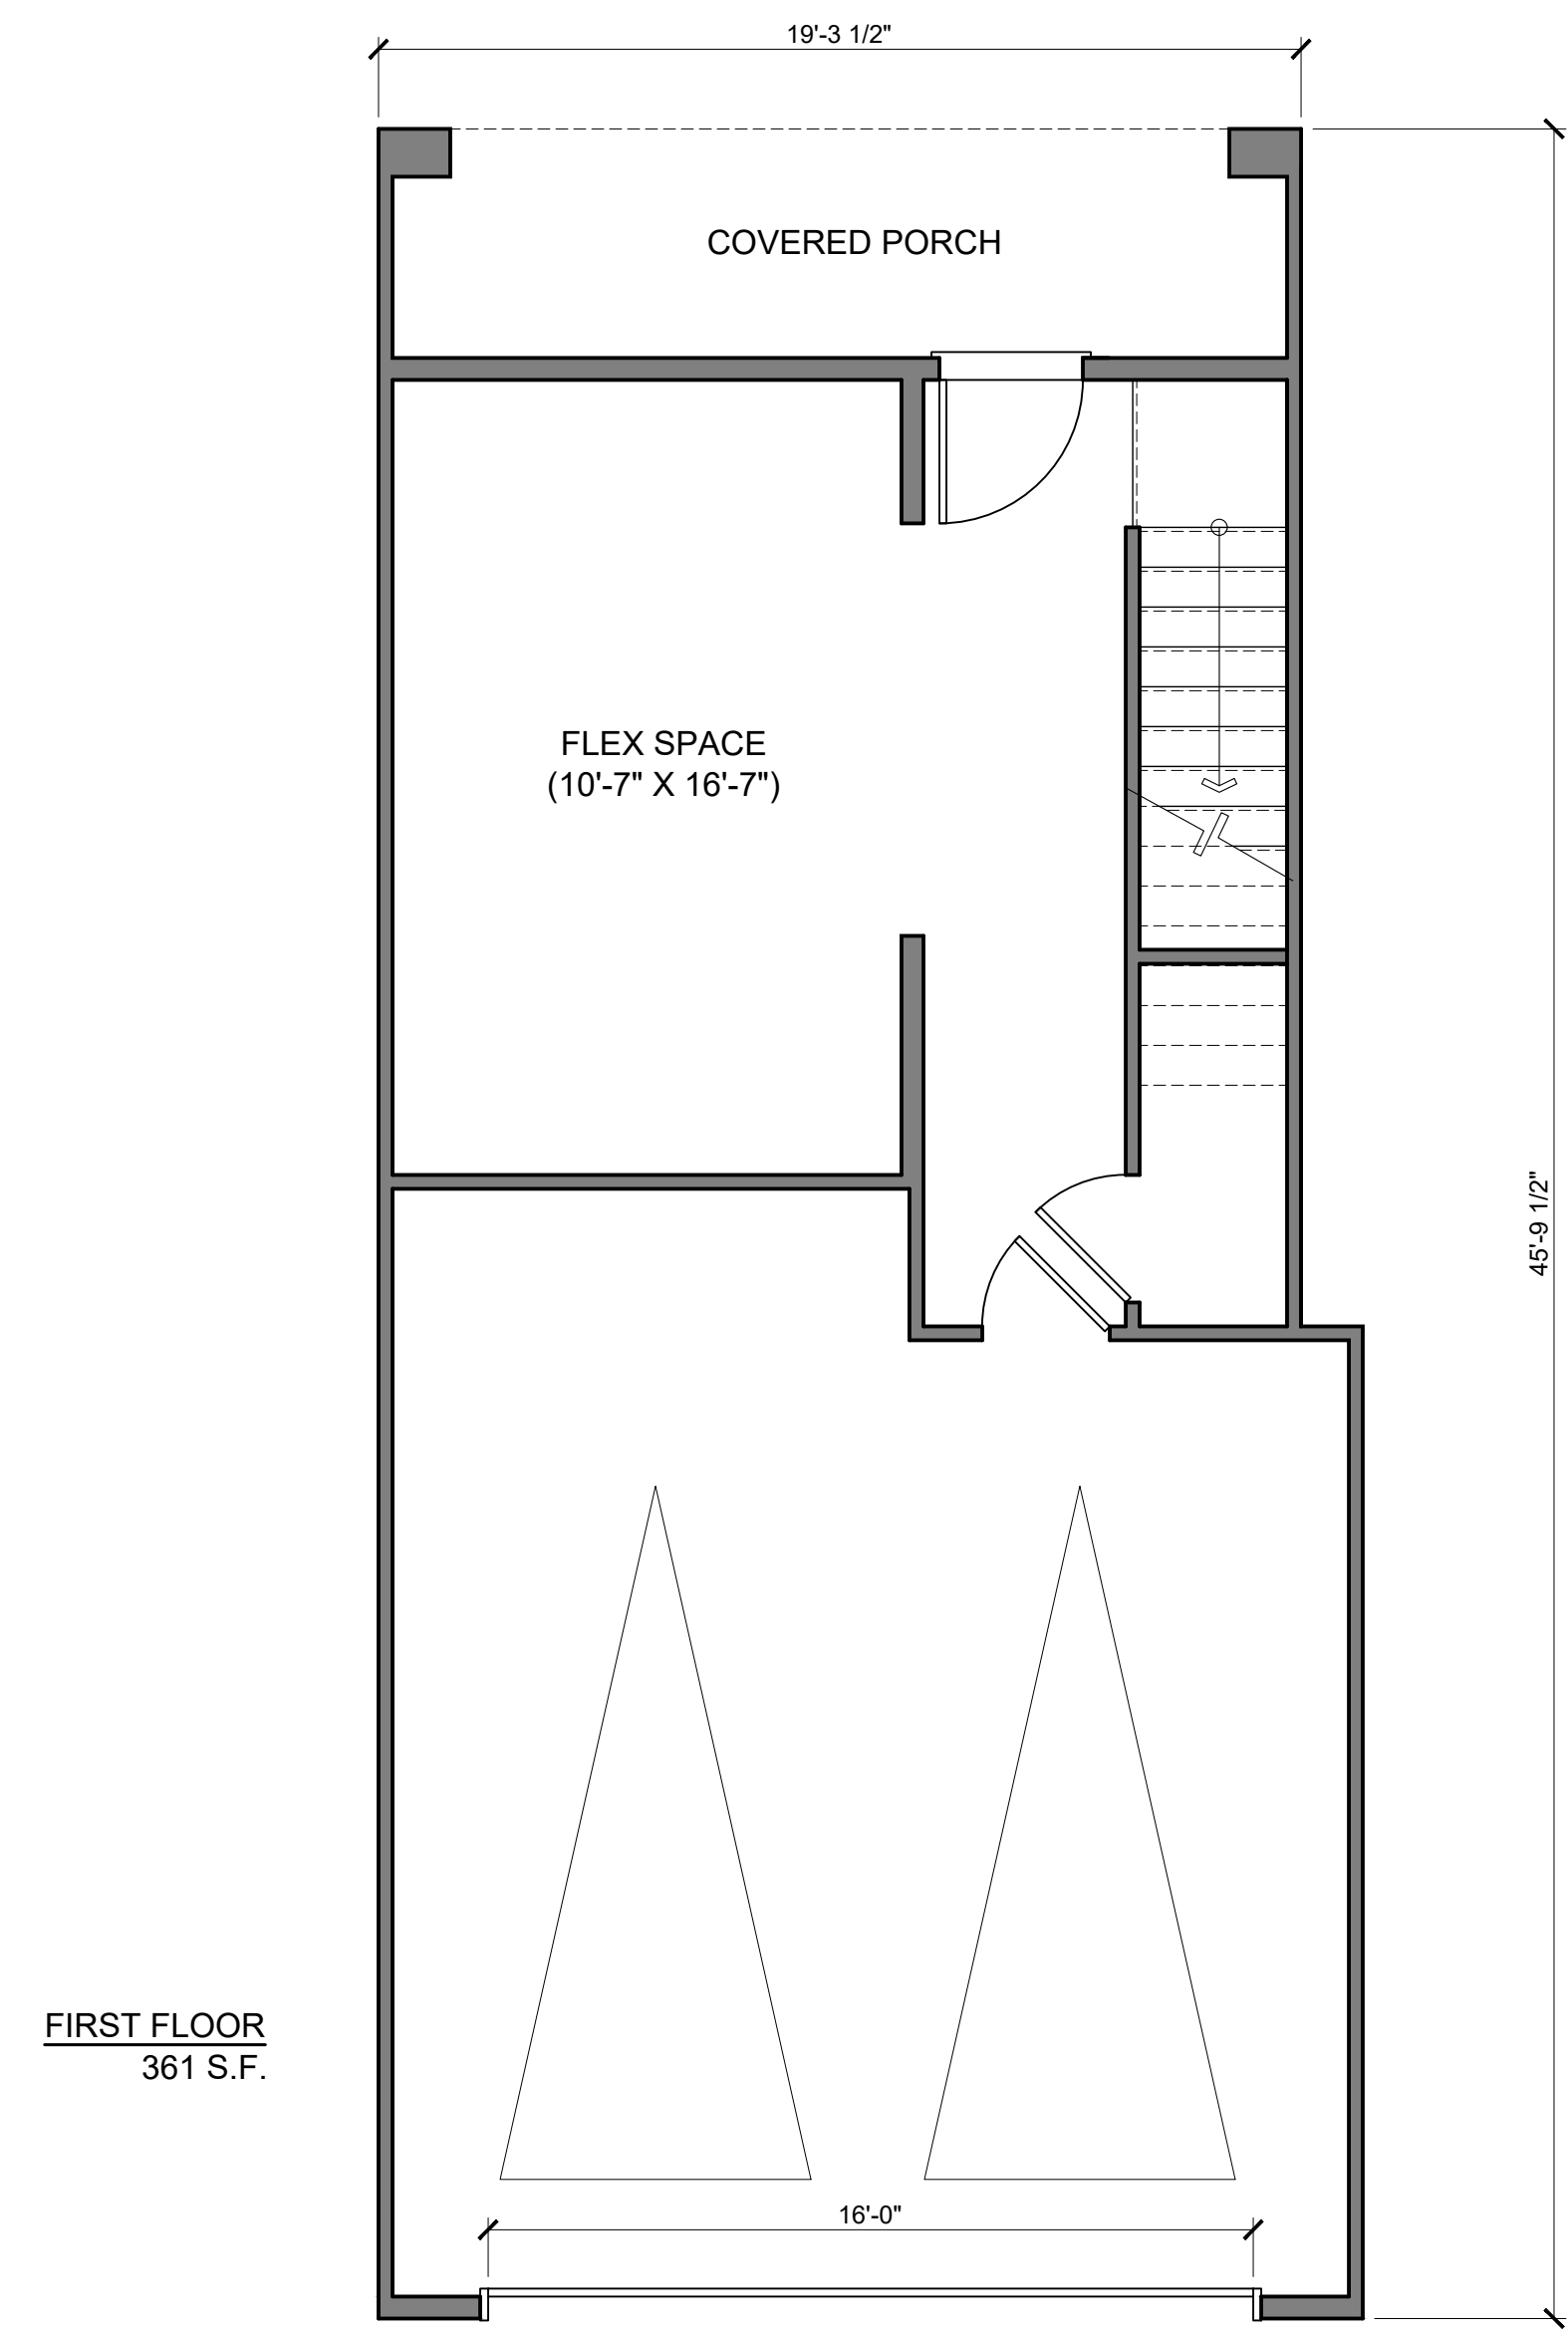


FIRST FLOOR  
361 S.F.

TH. - 4 2


3 BED / 2.5 BATH - 1,892 S.F. (PA-10 / 15, PA-13 / 37)

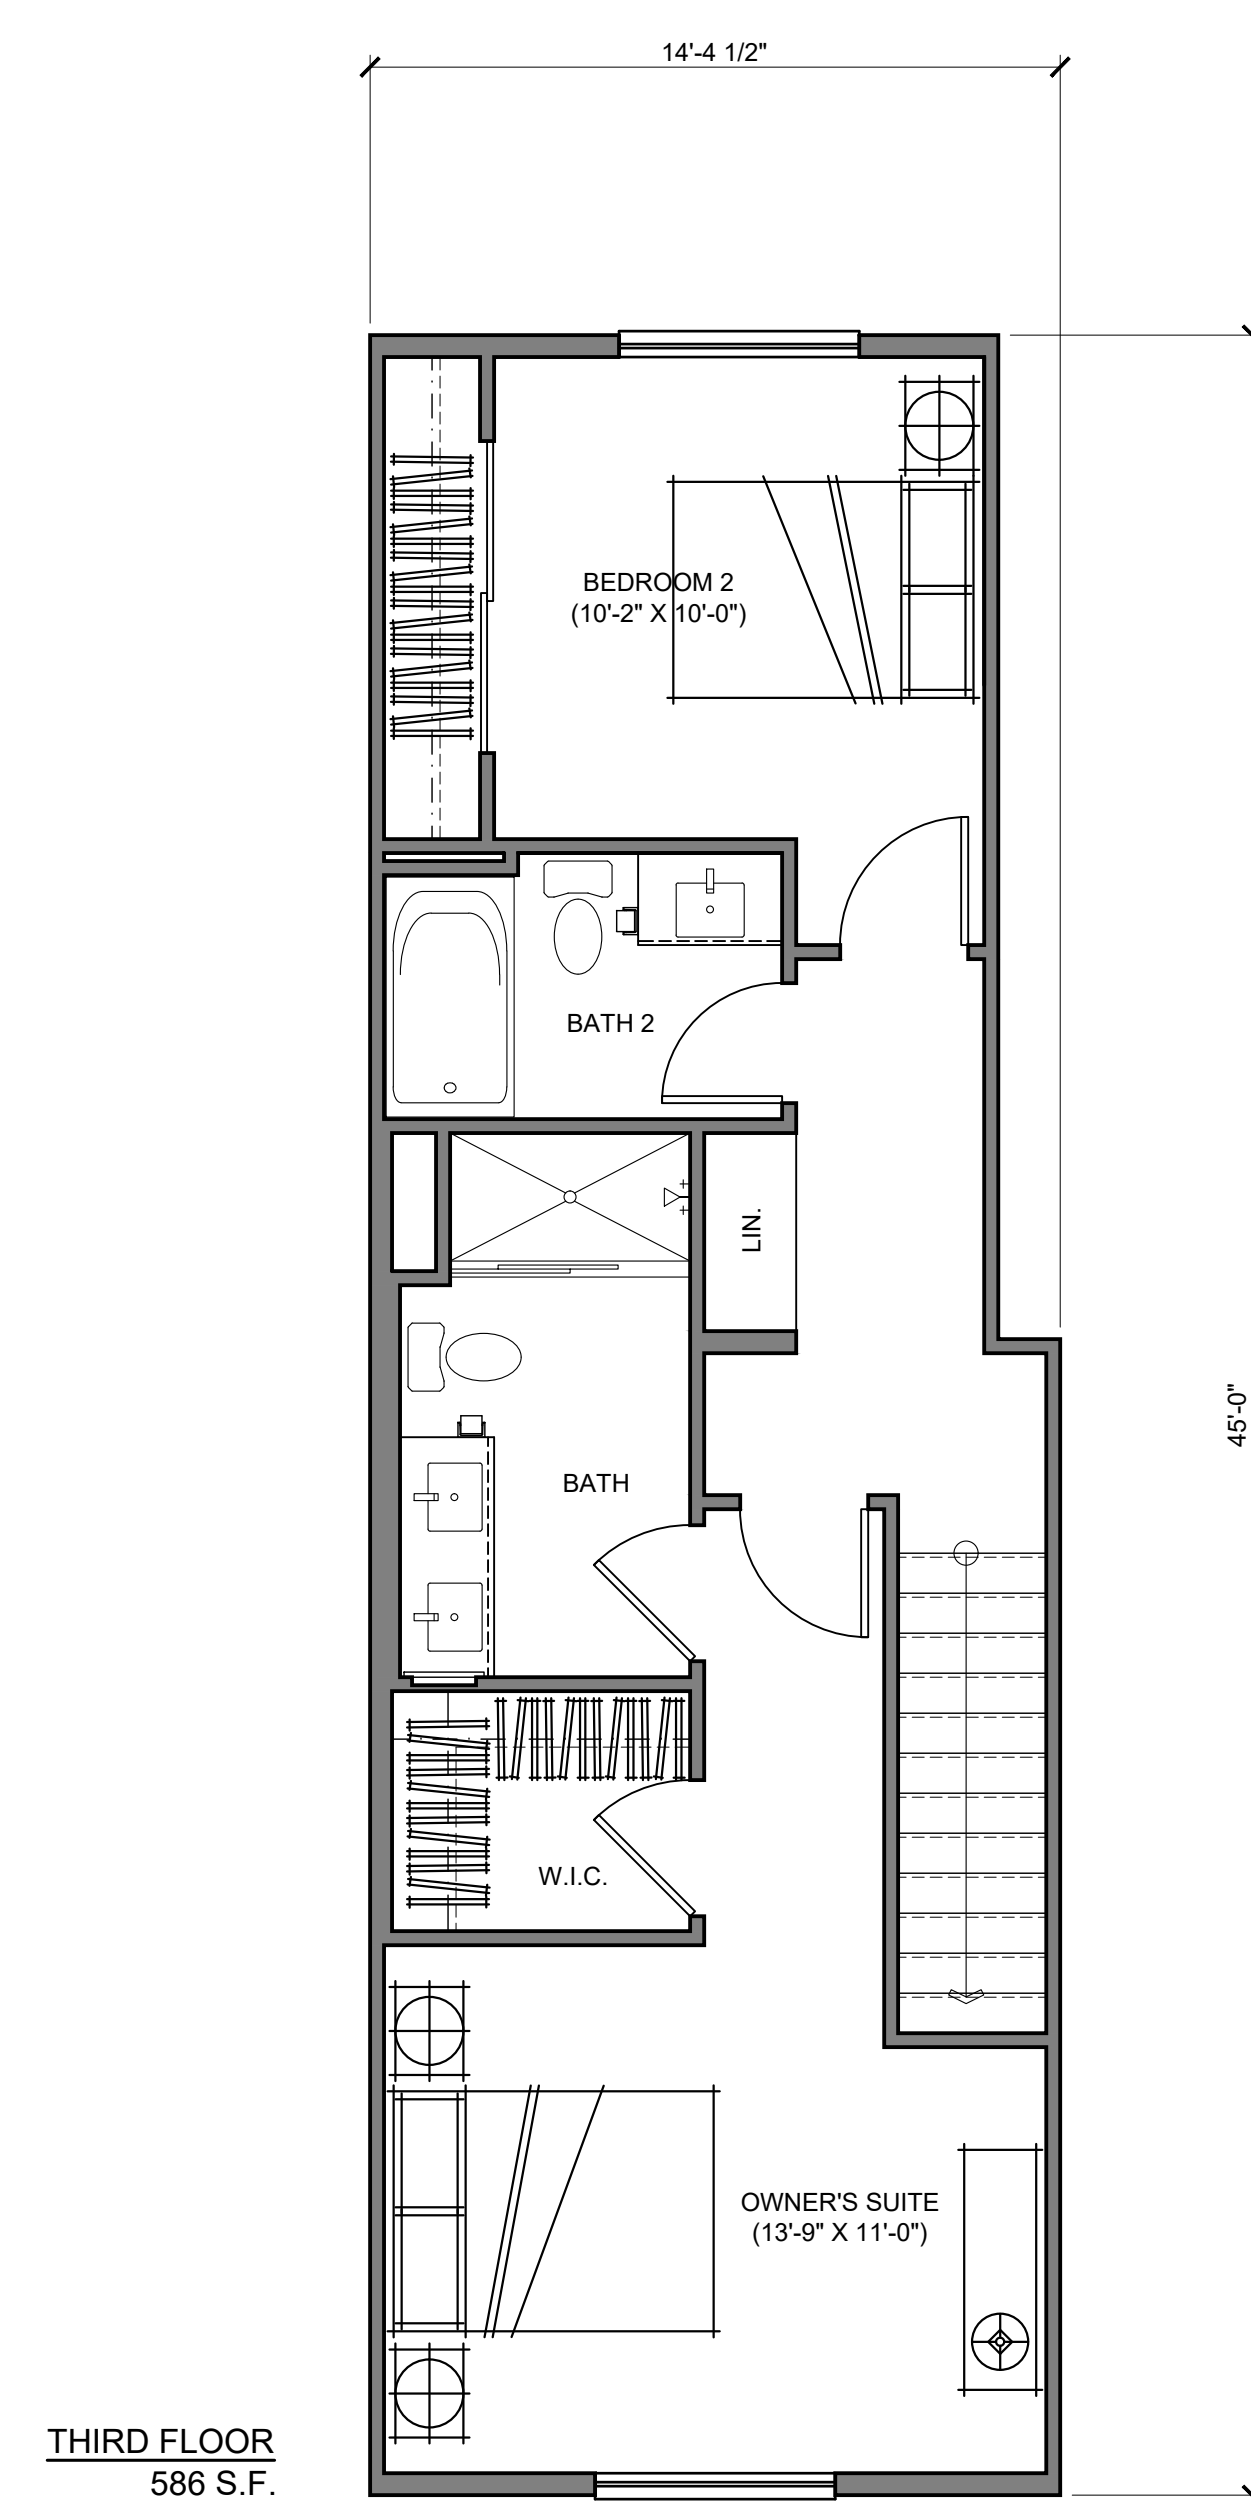

THIRD FLOOR  
586 S.F.

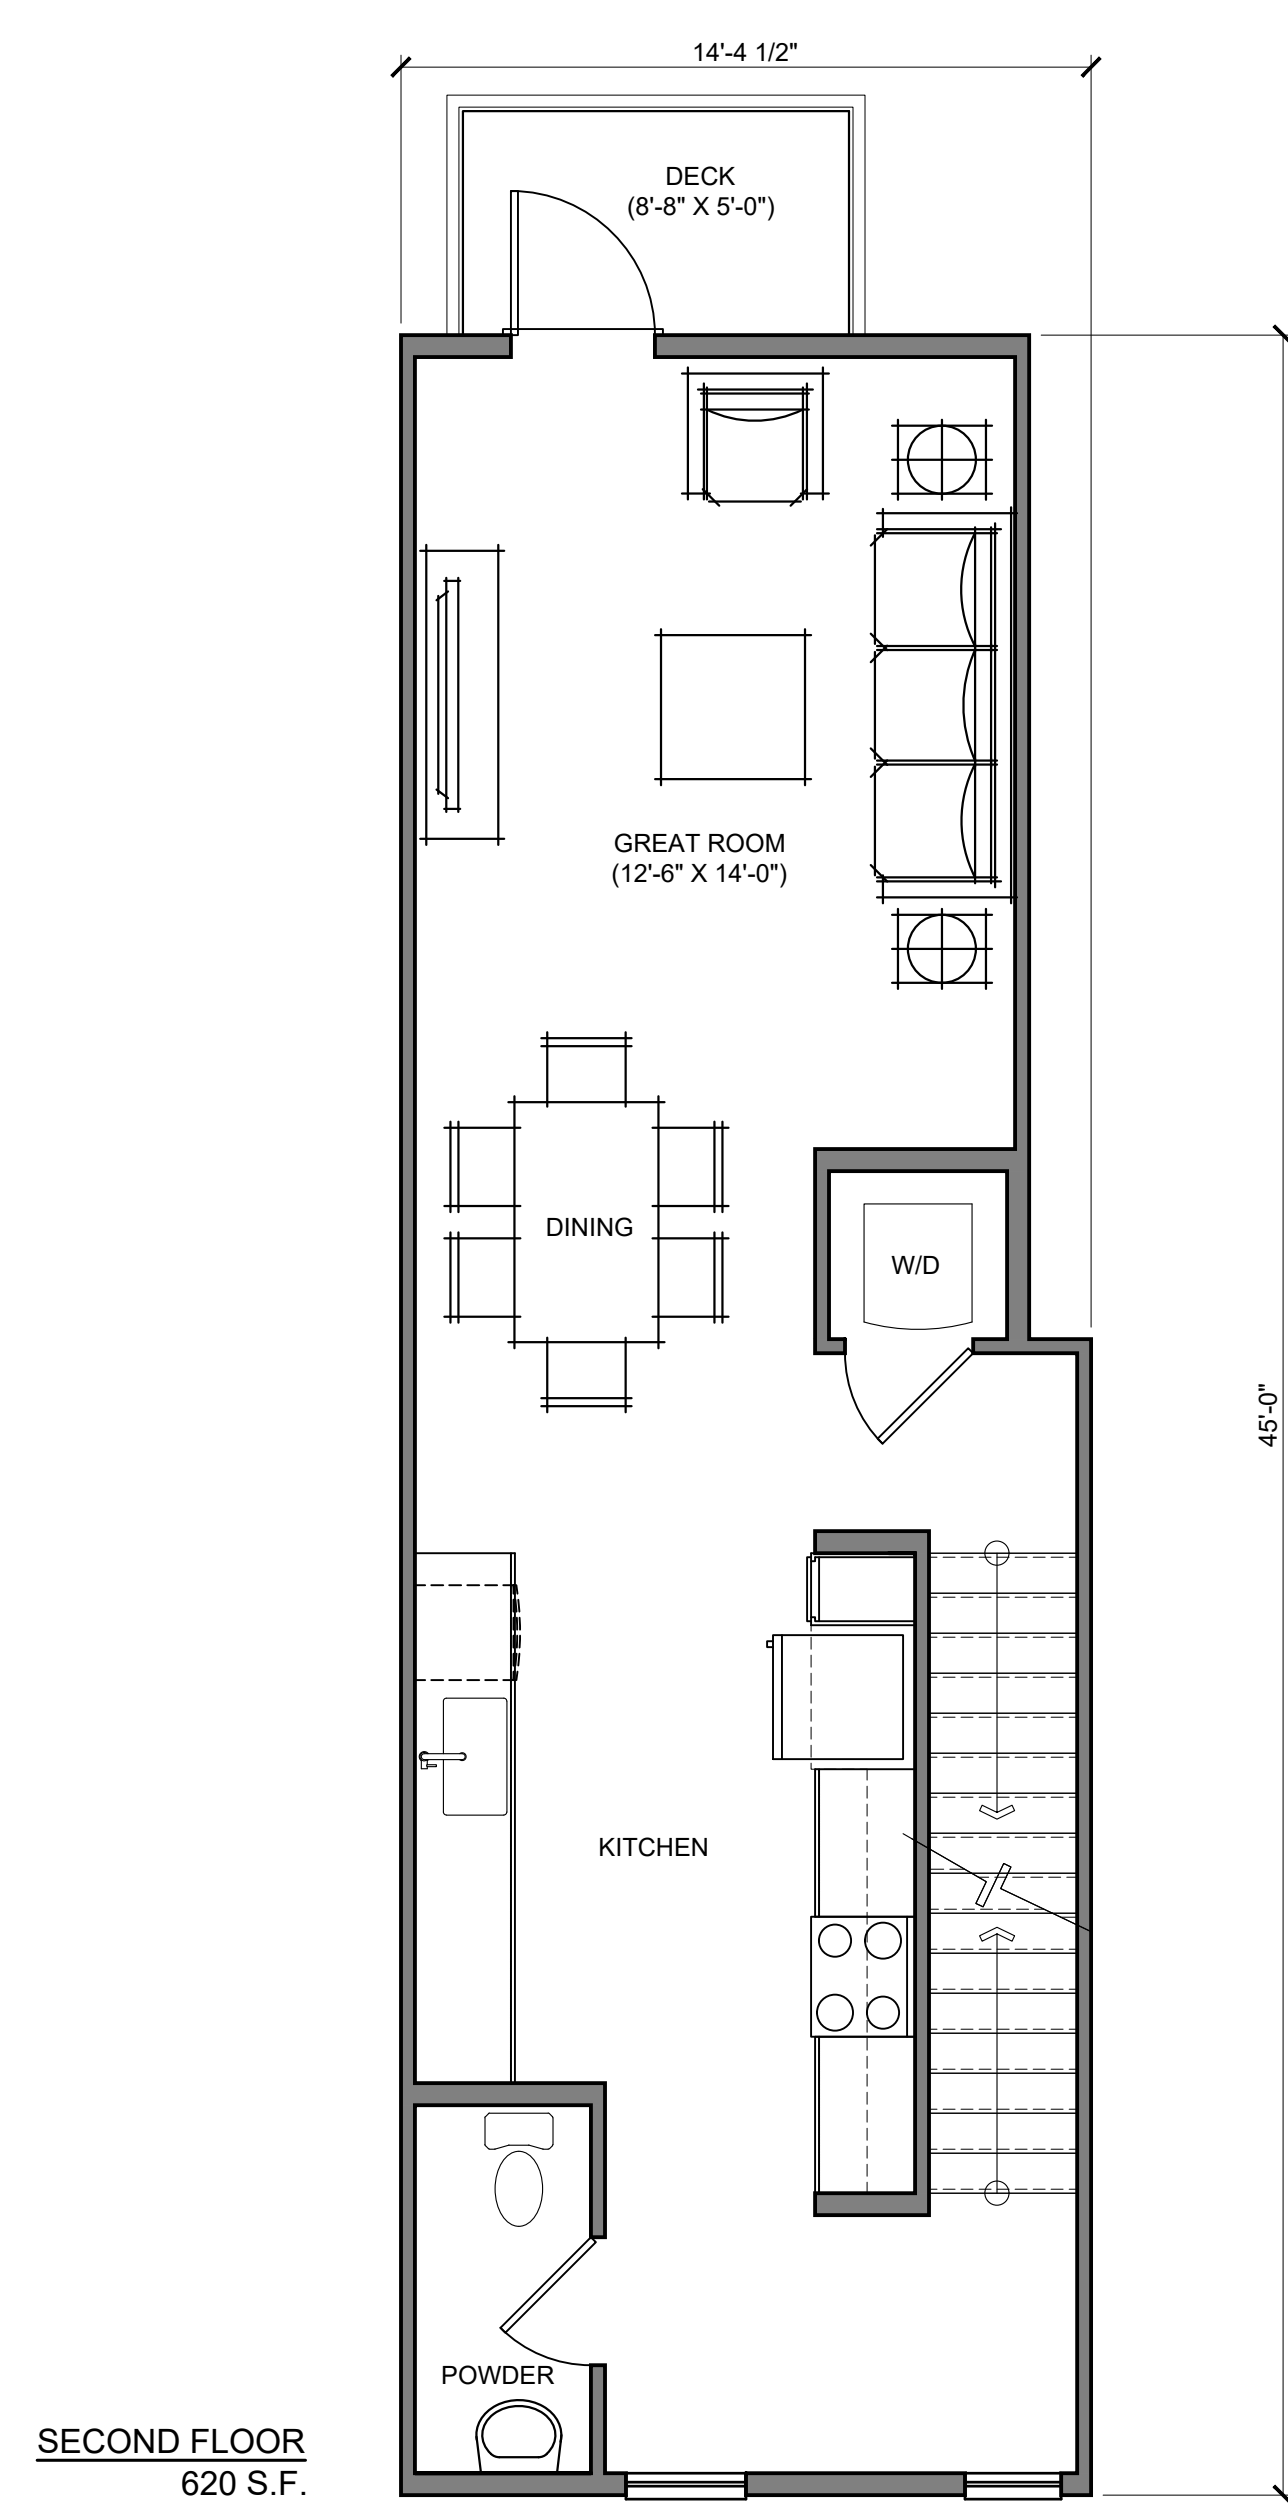


SECOND FLOOR  
620 S.F.



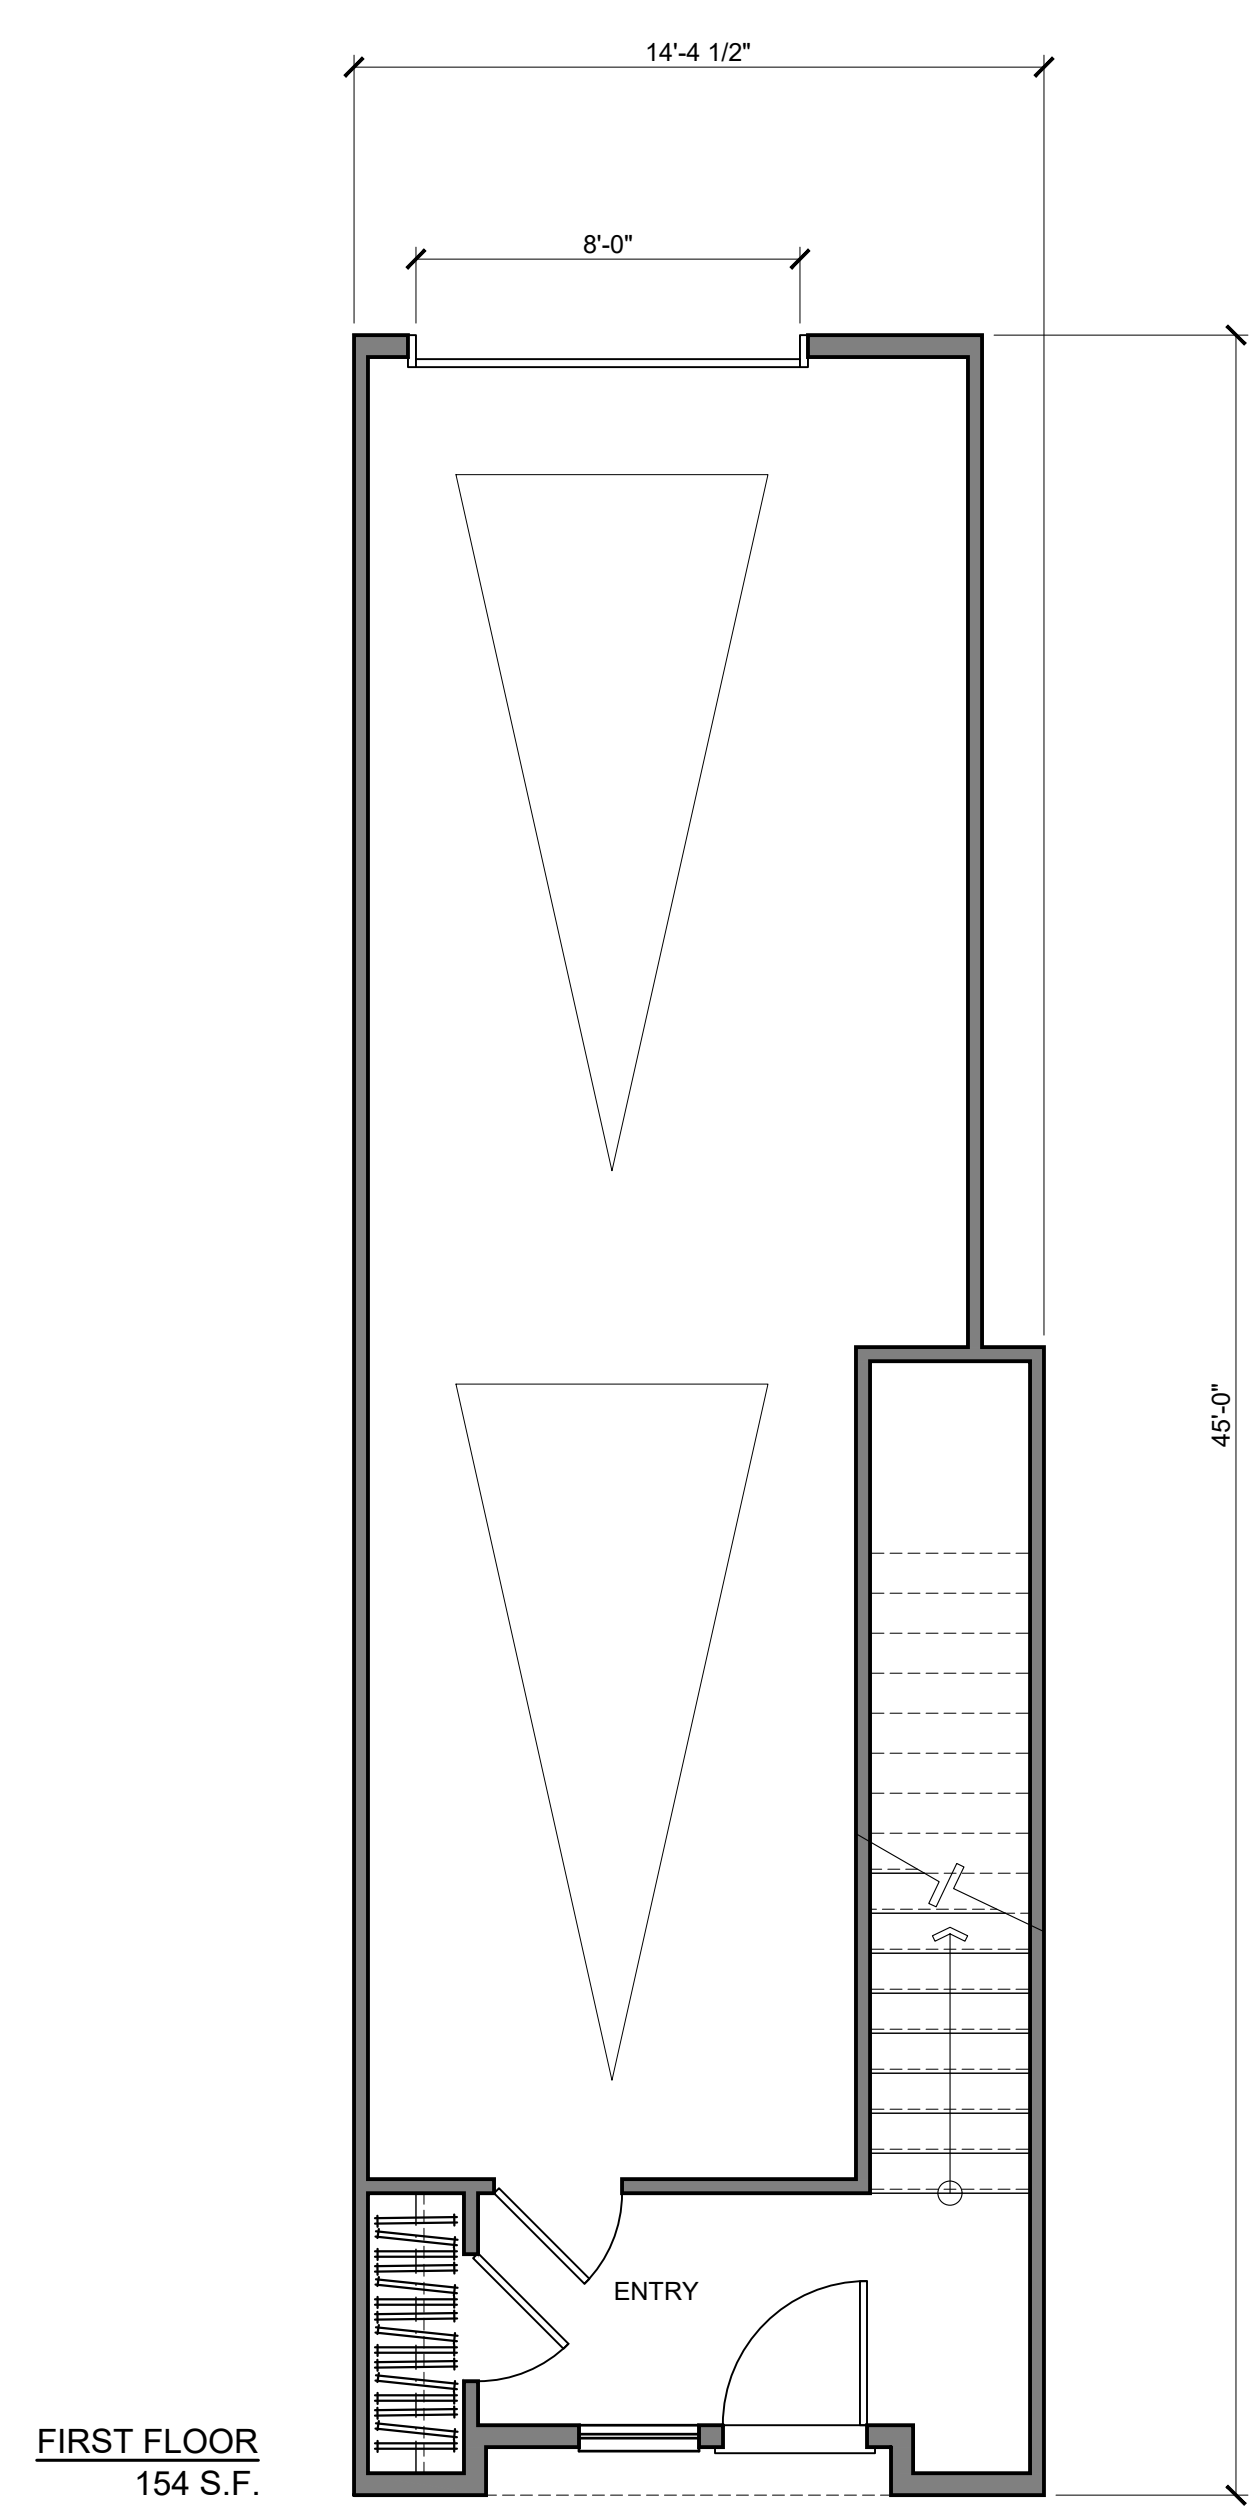


FIRST FLOOR  
154 S.F.

TH. - 3 1




2 BED / 2.5 BATH - 1,360 S.F. (PA-10 / 15, PA-13 / 37)

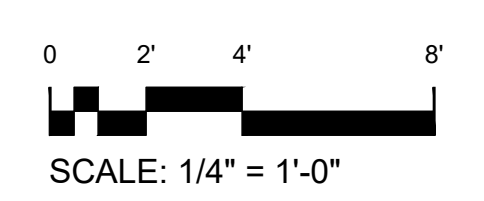

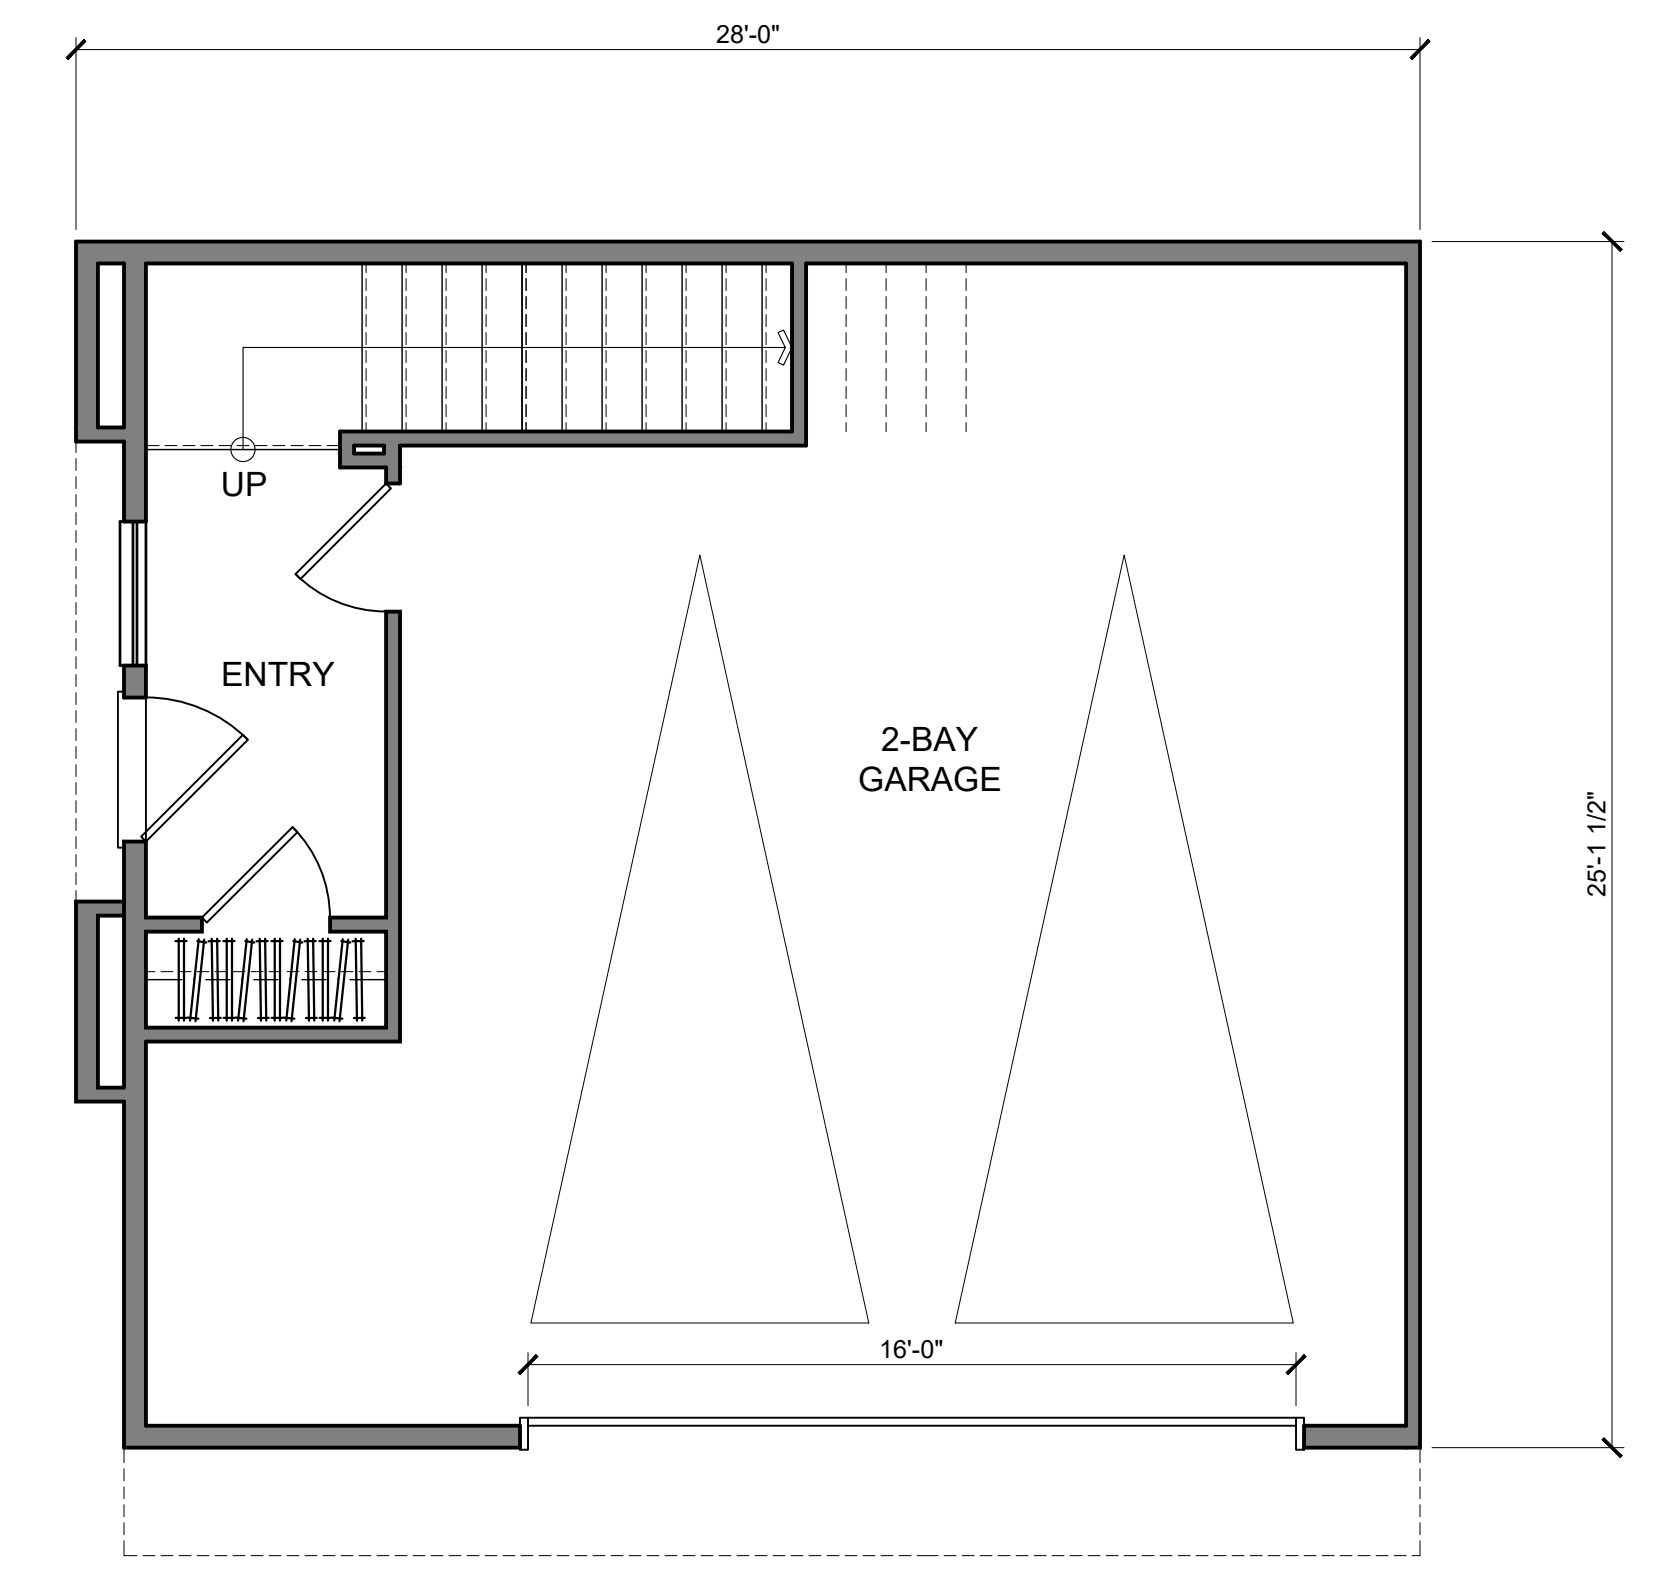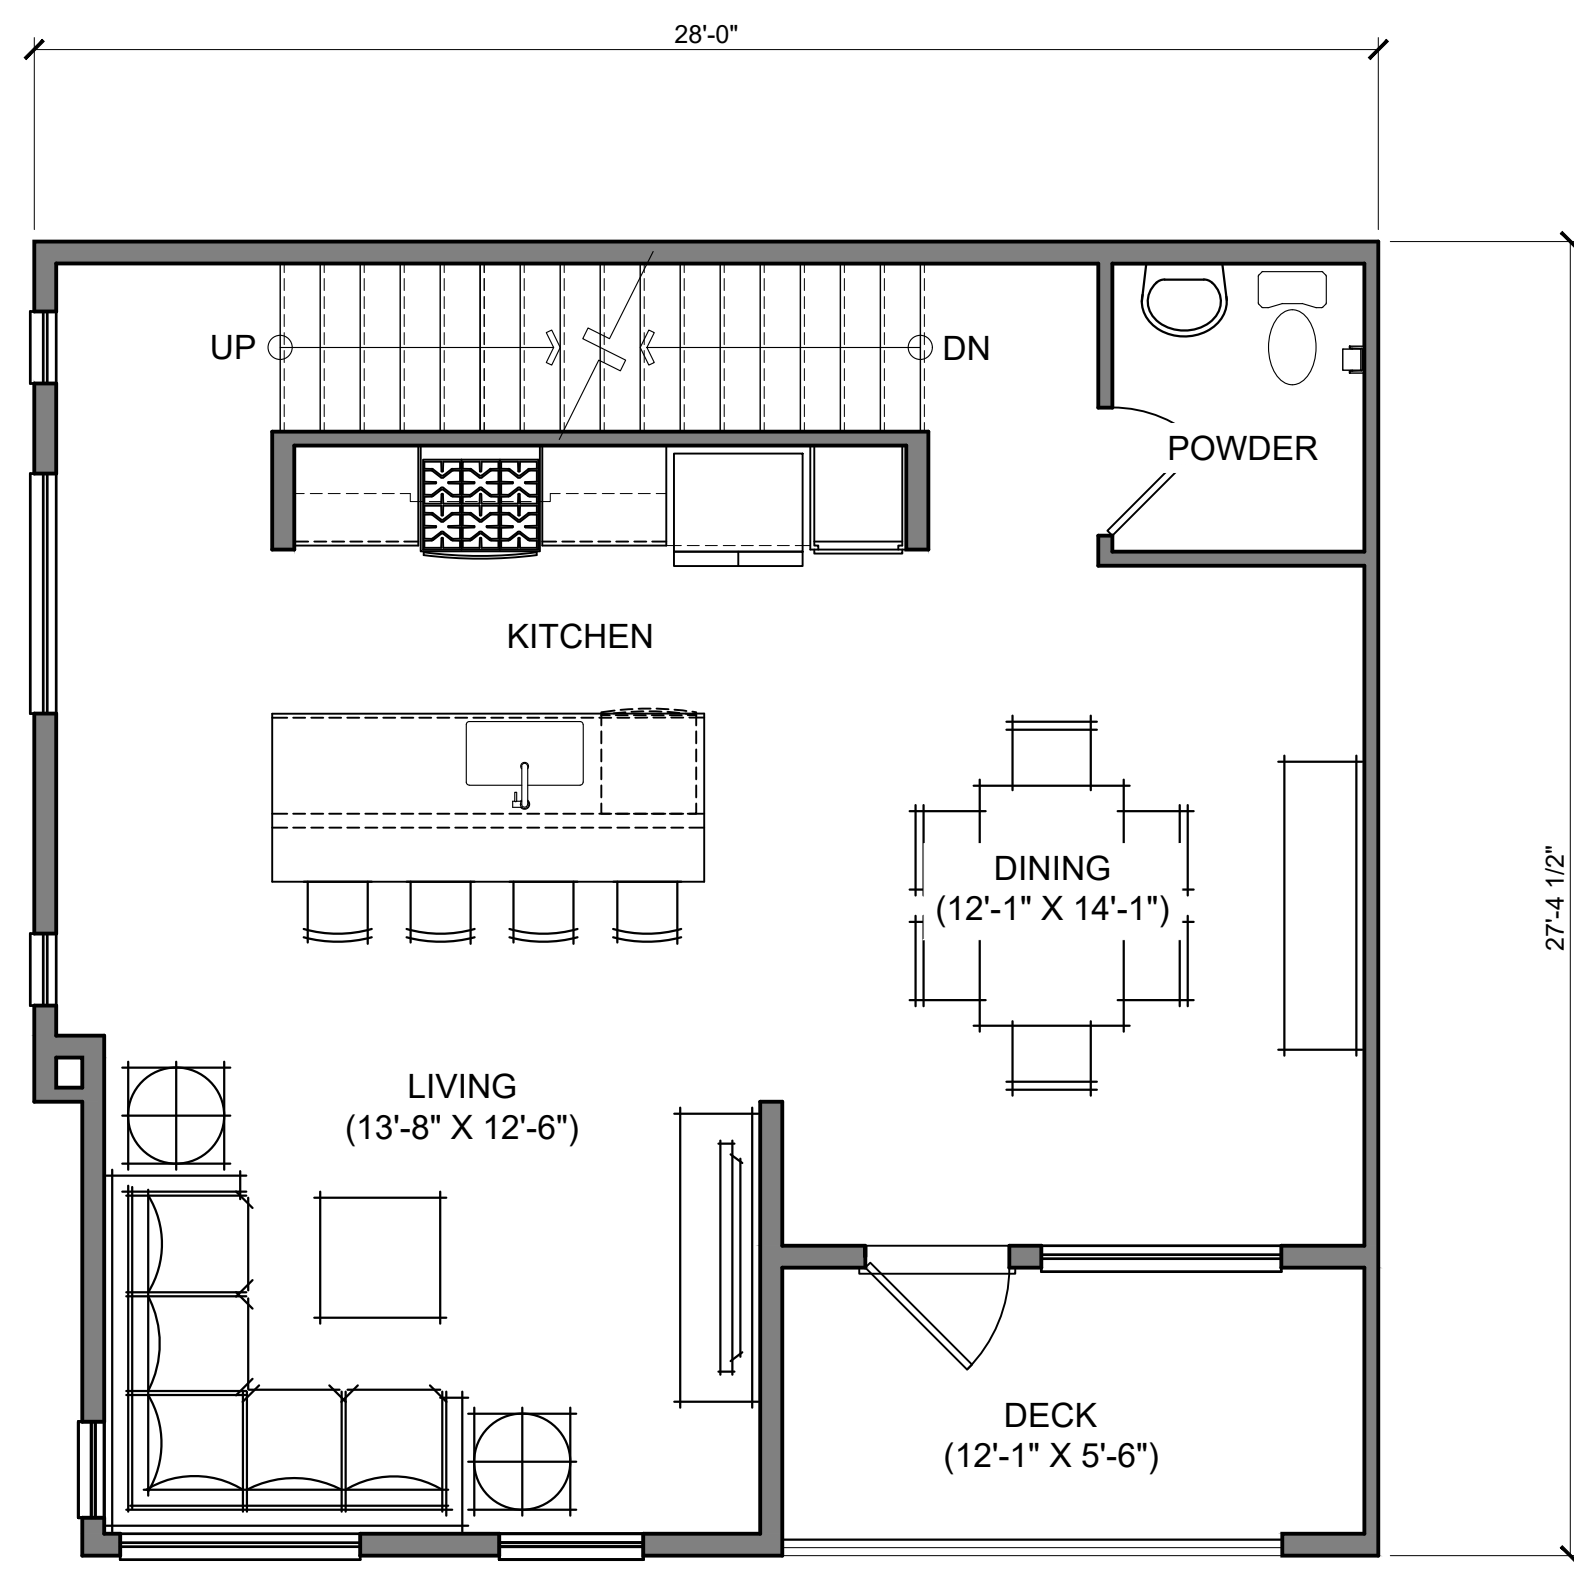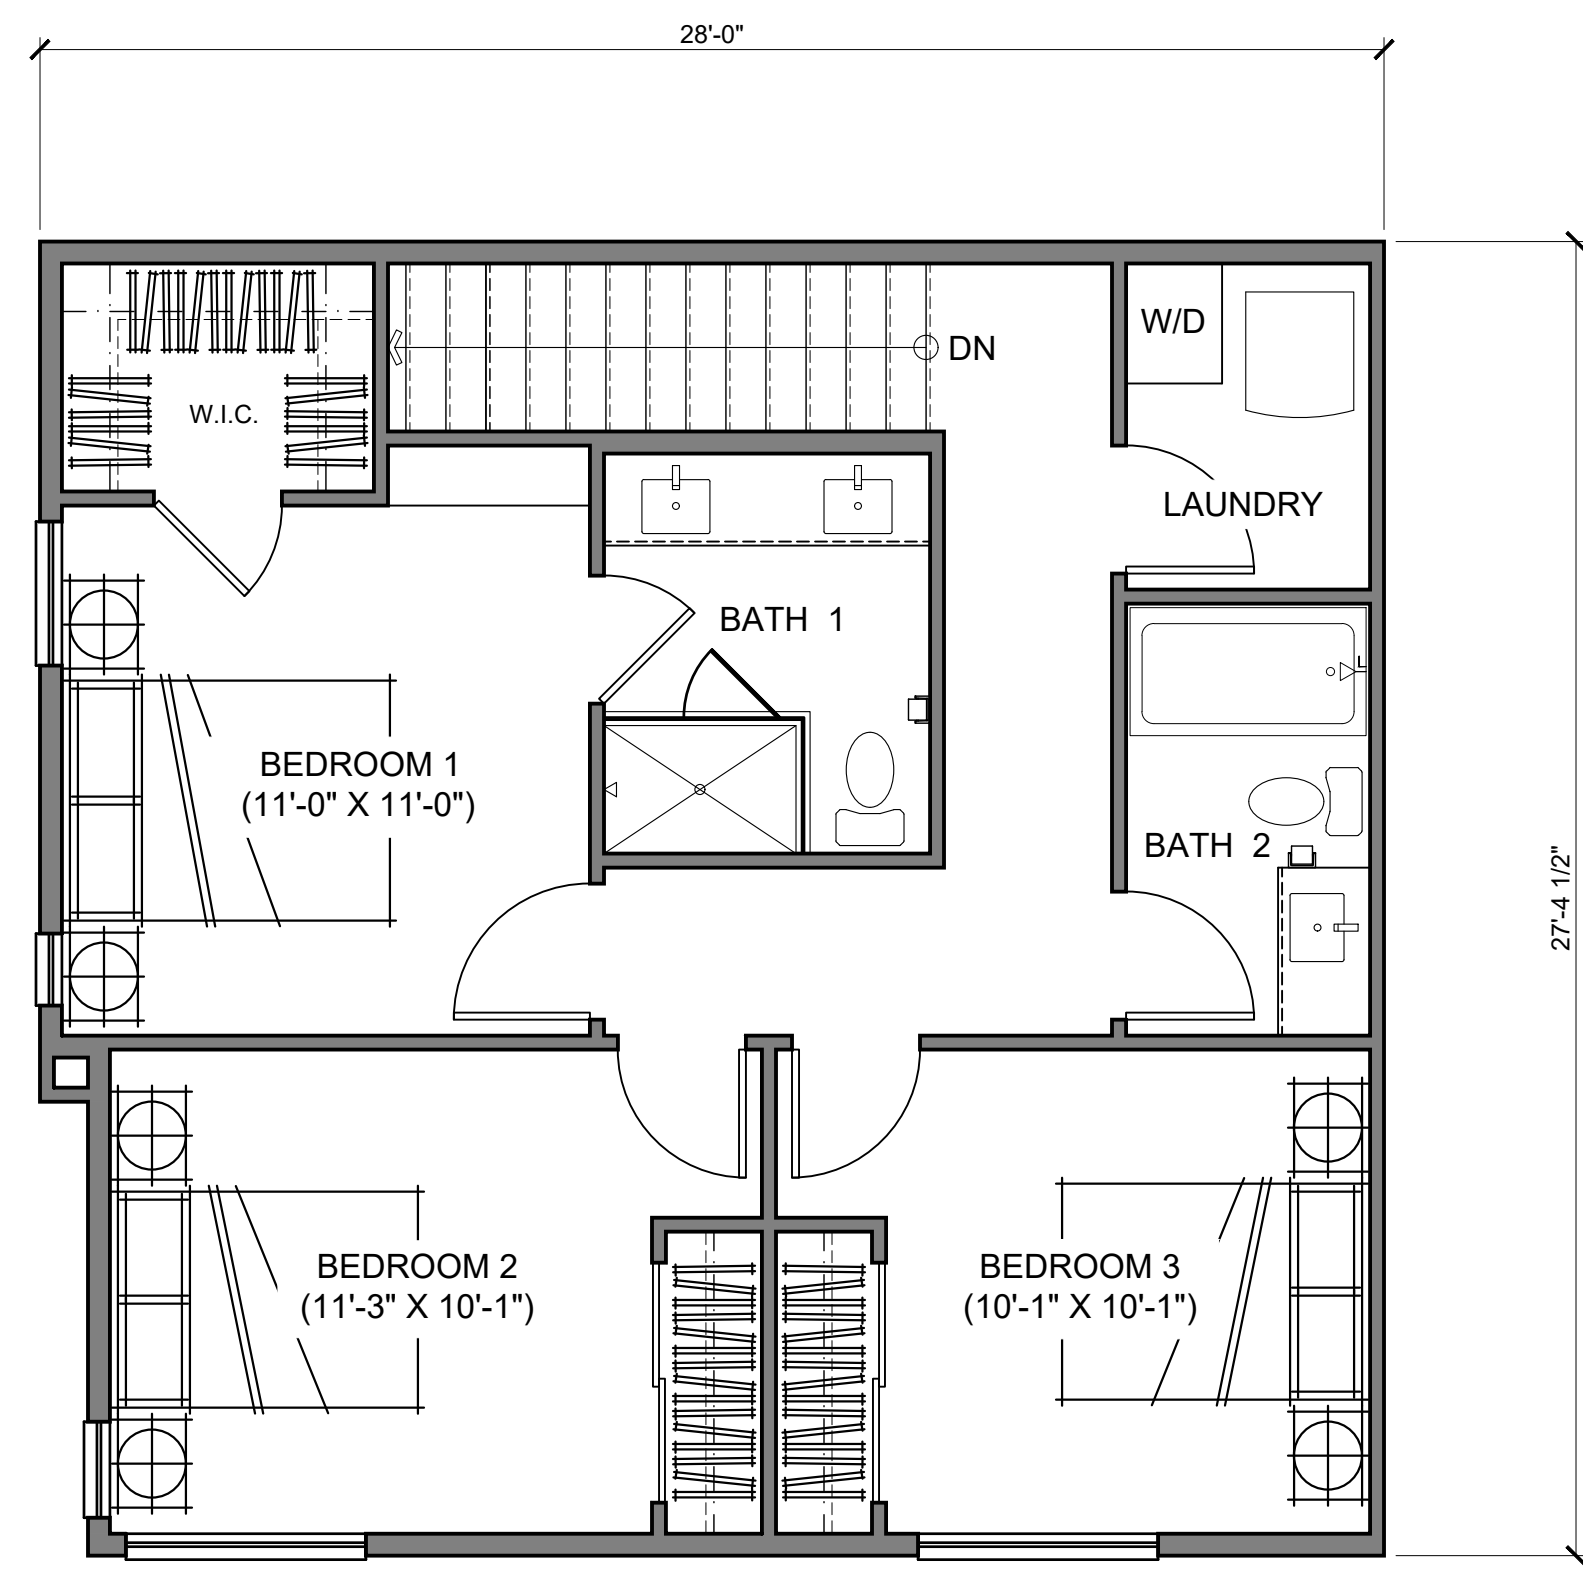


TH. - 6 2


3 BED / 2.5 BATH - 1,526 S.F. (PA-10 / 32, PA-13 / 32)

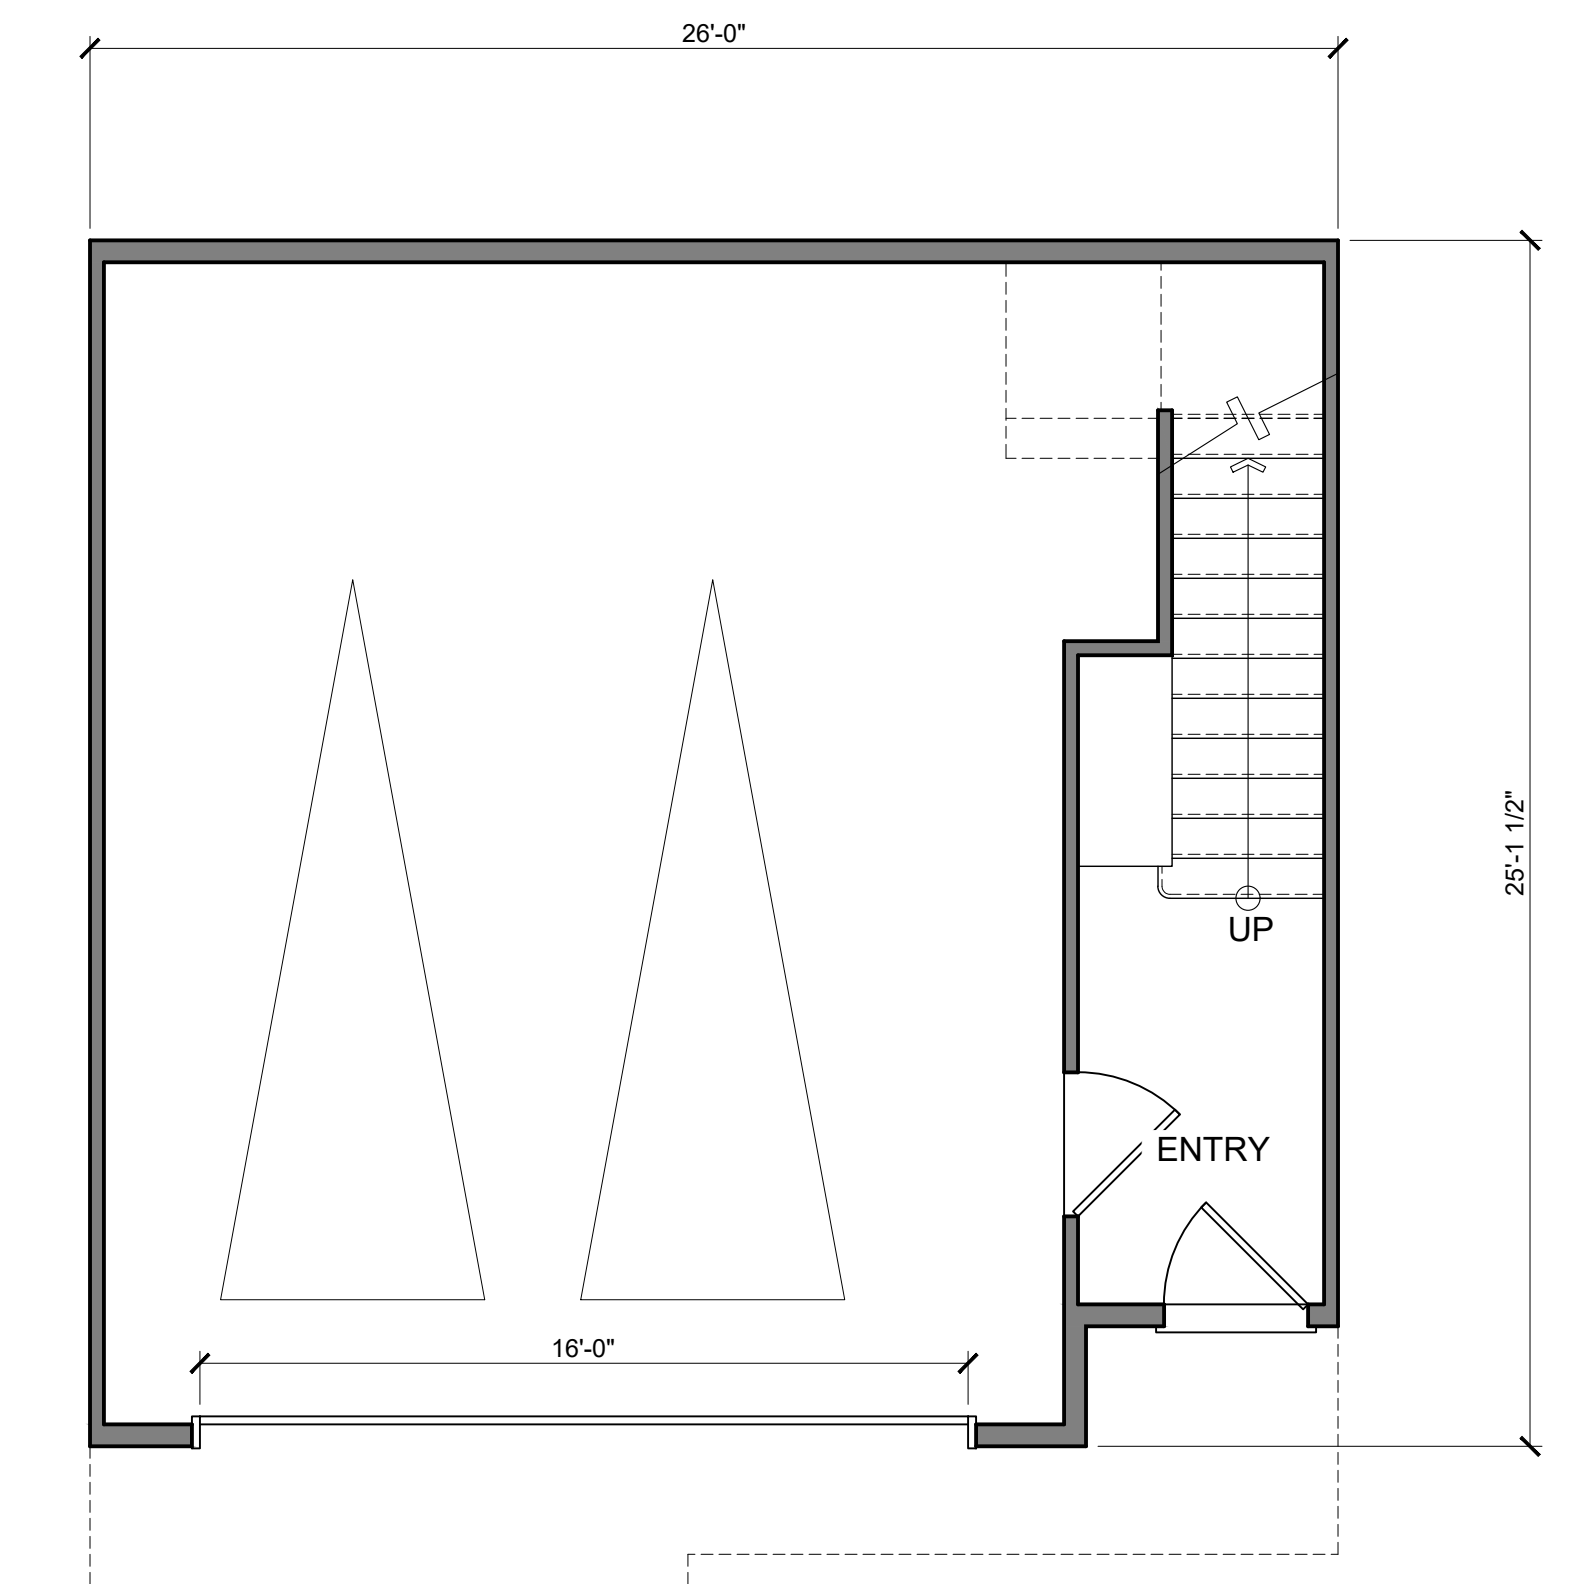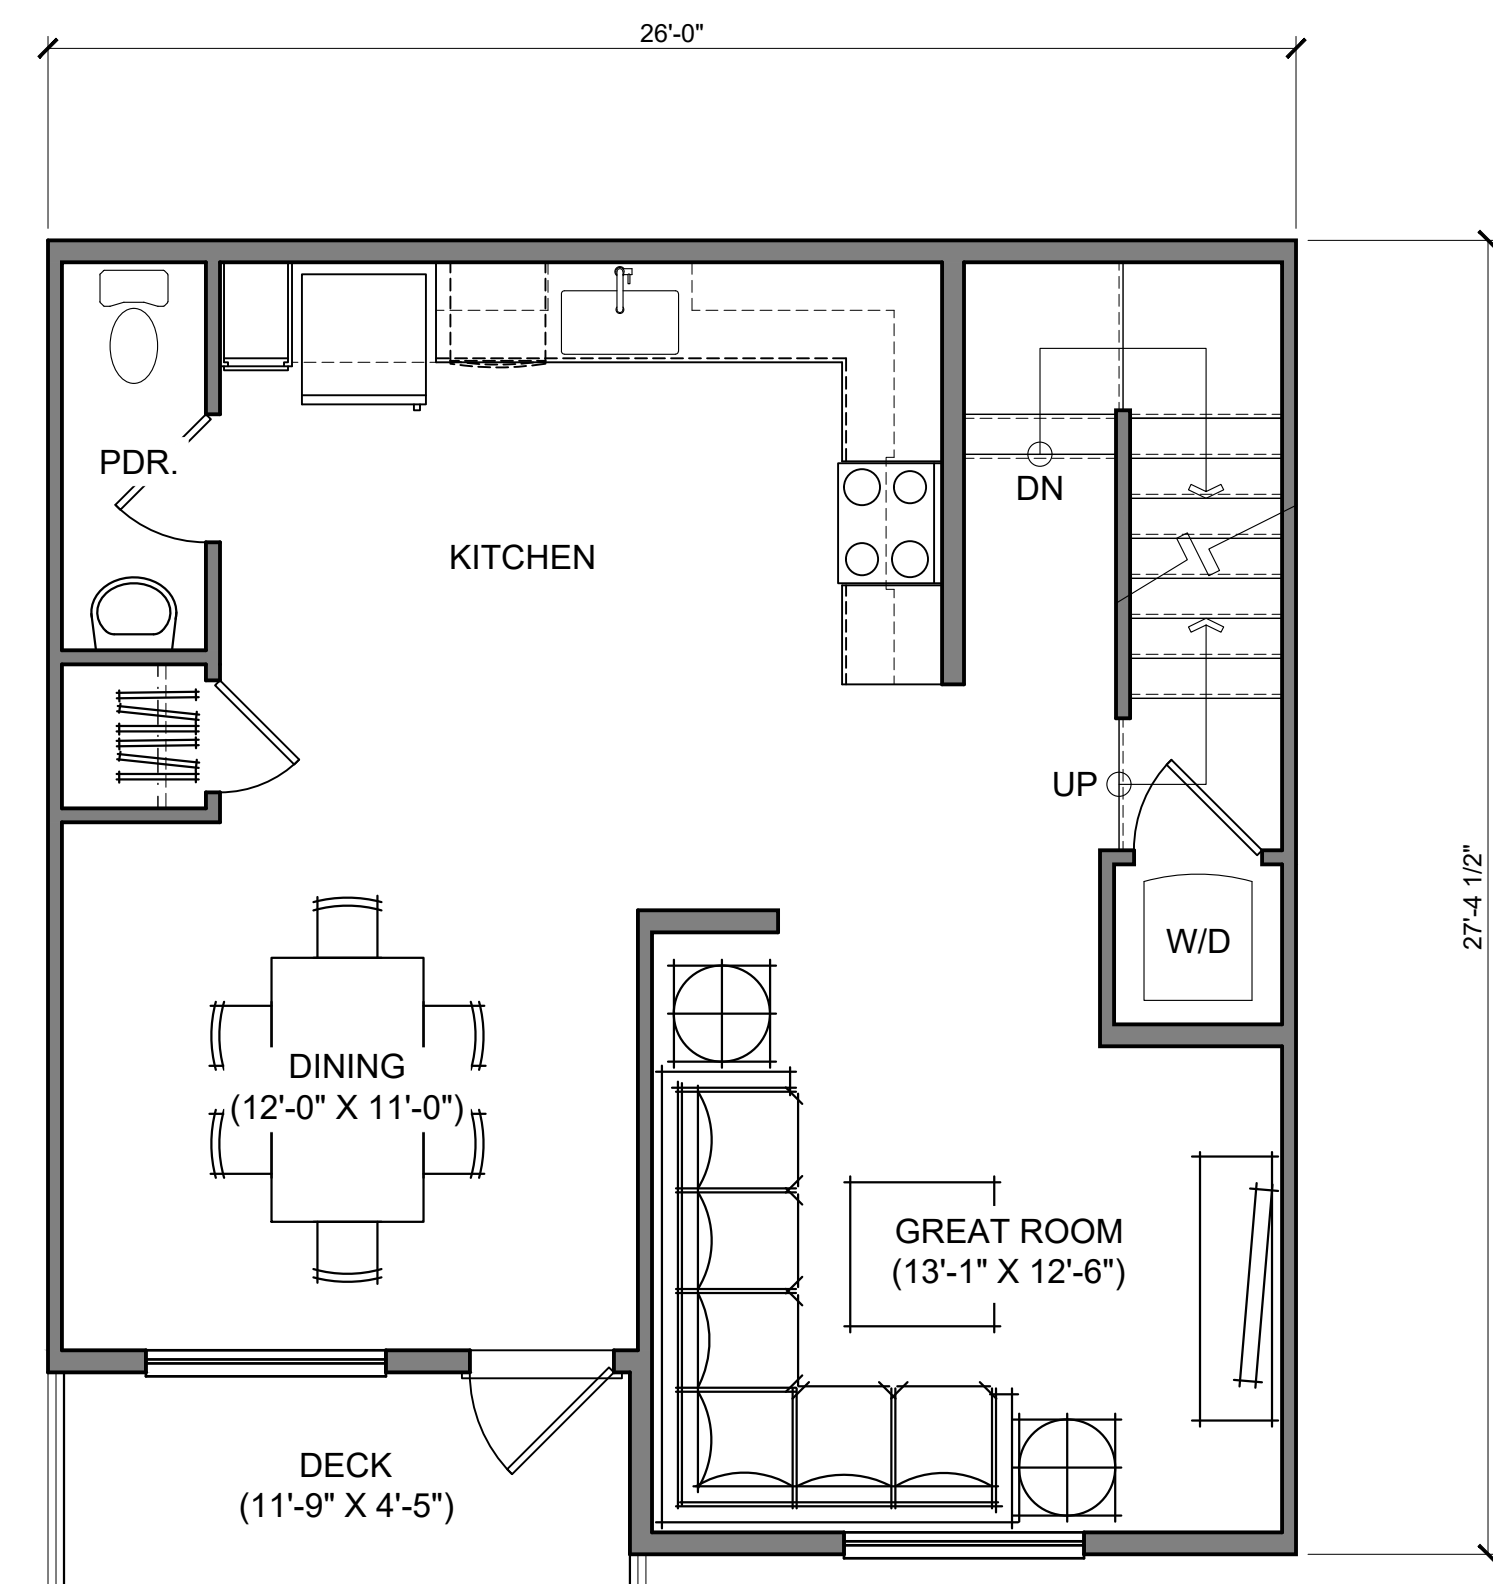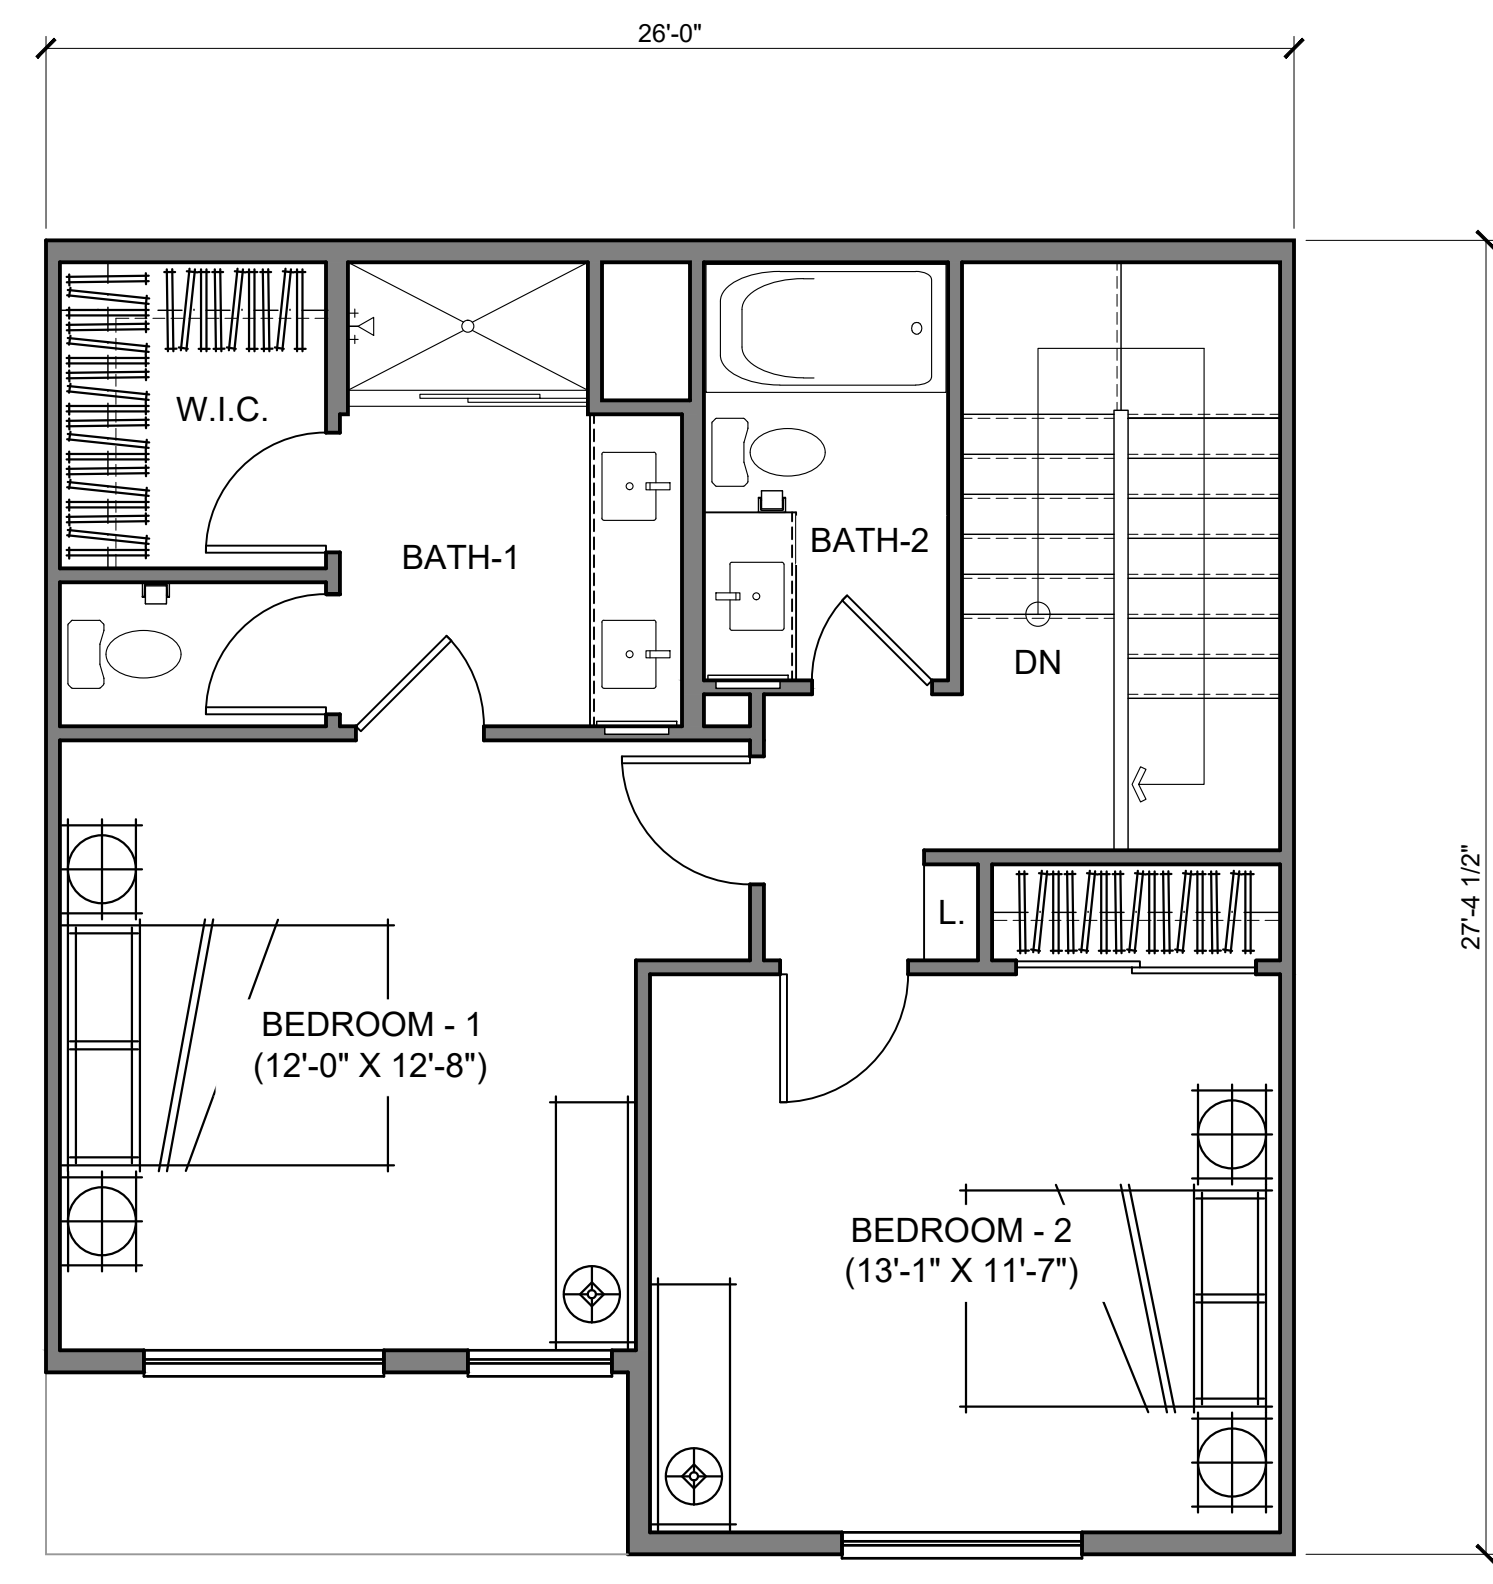


TH. - 5 1

2 BED / 2.5 BATH - 1,360 S.F. (PA-10 / 32, PA-13 / 32)

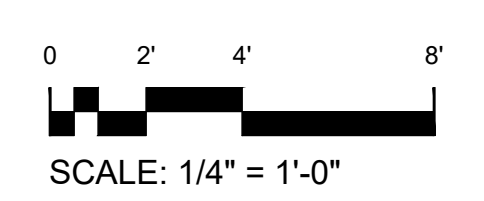

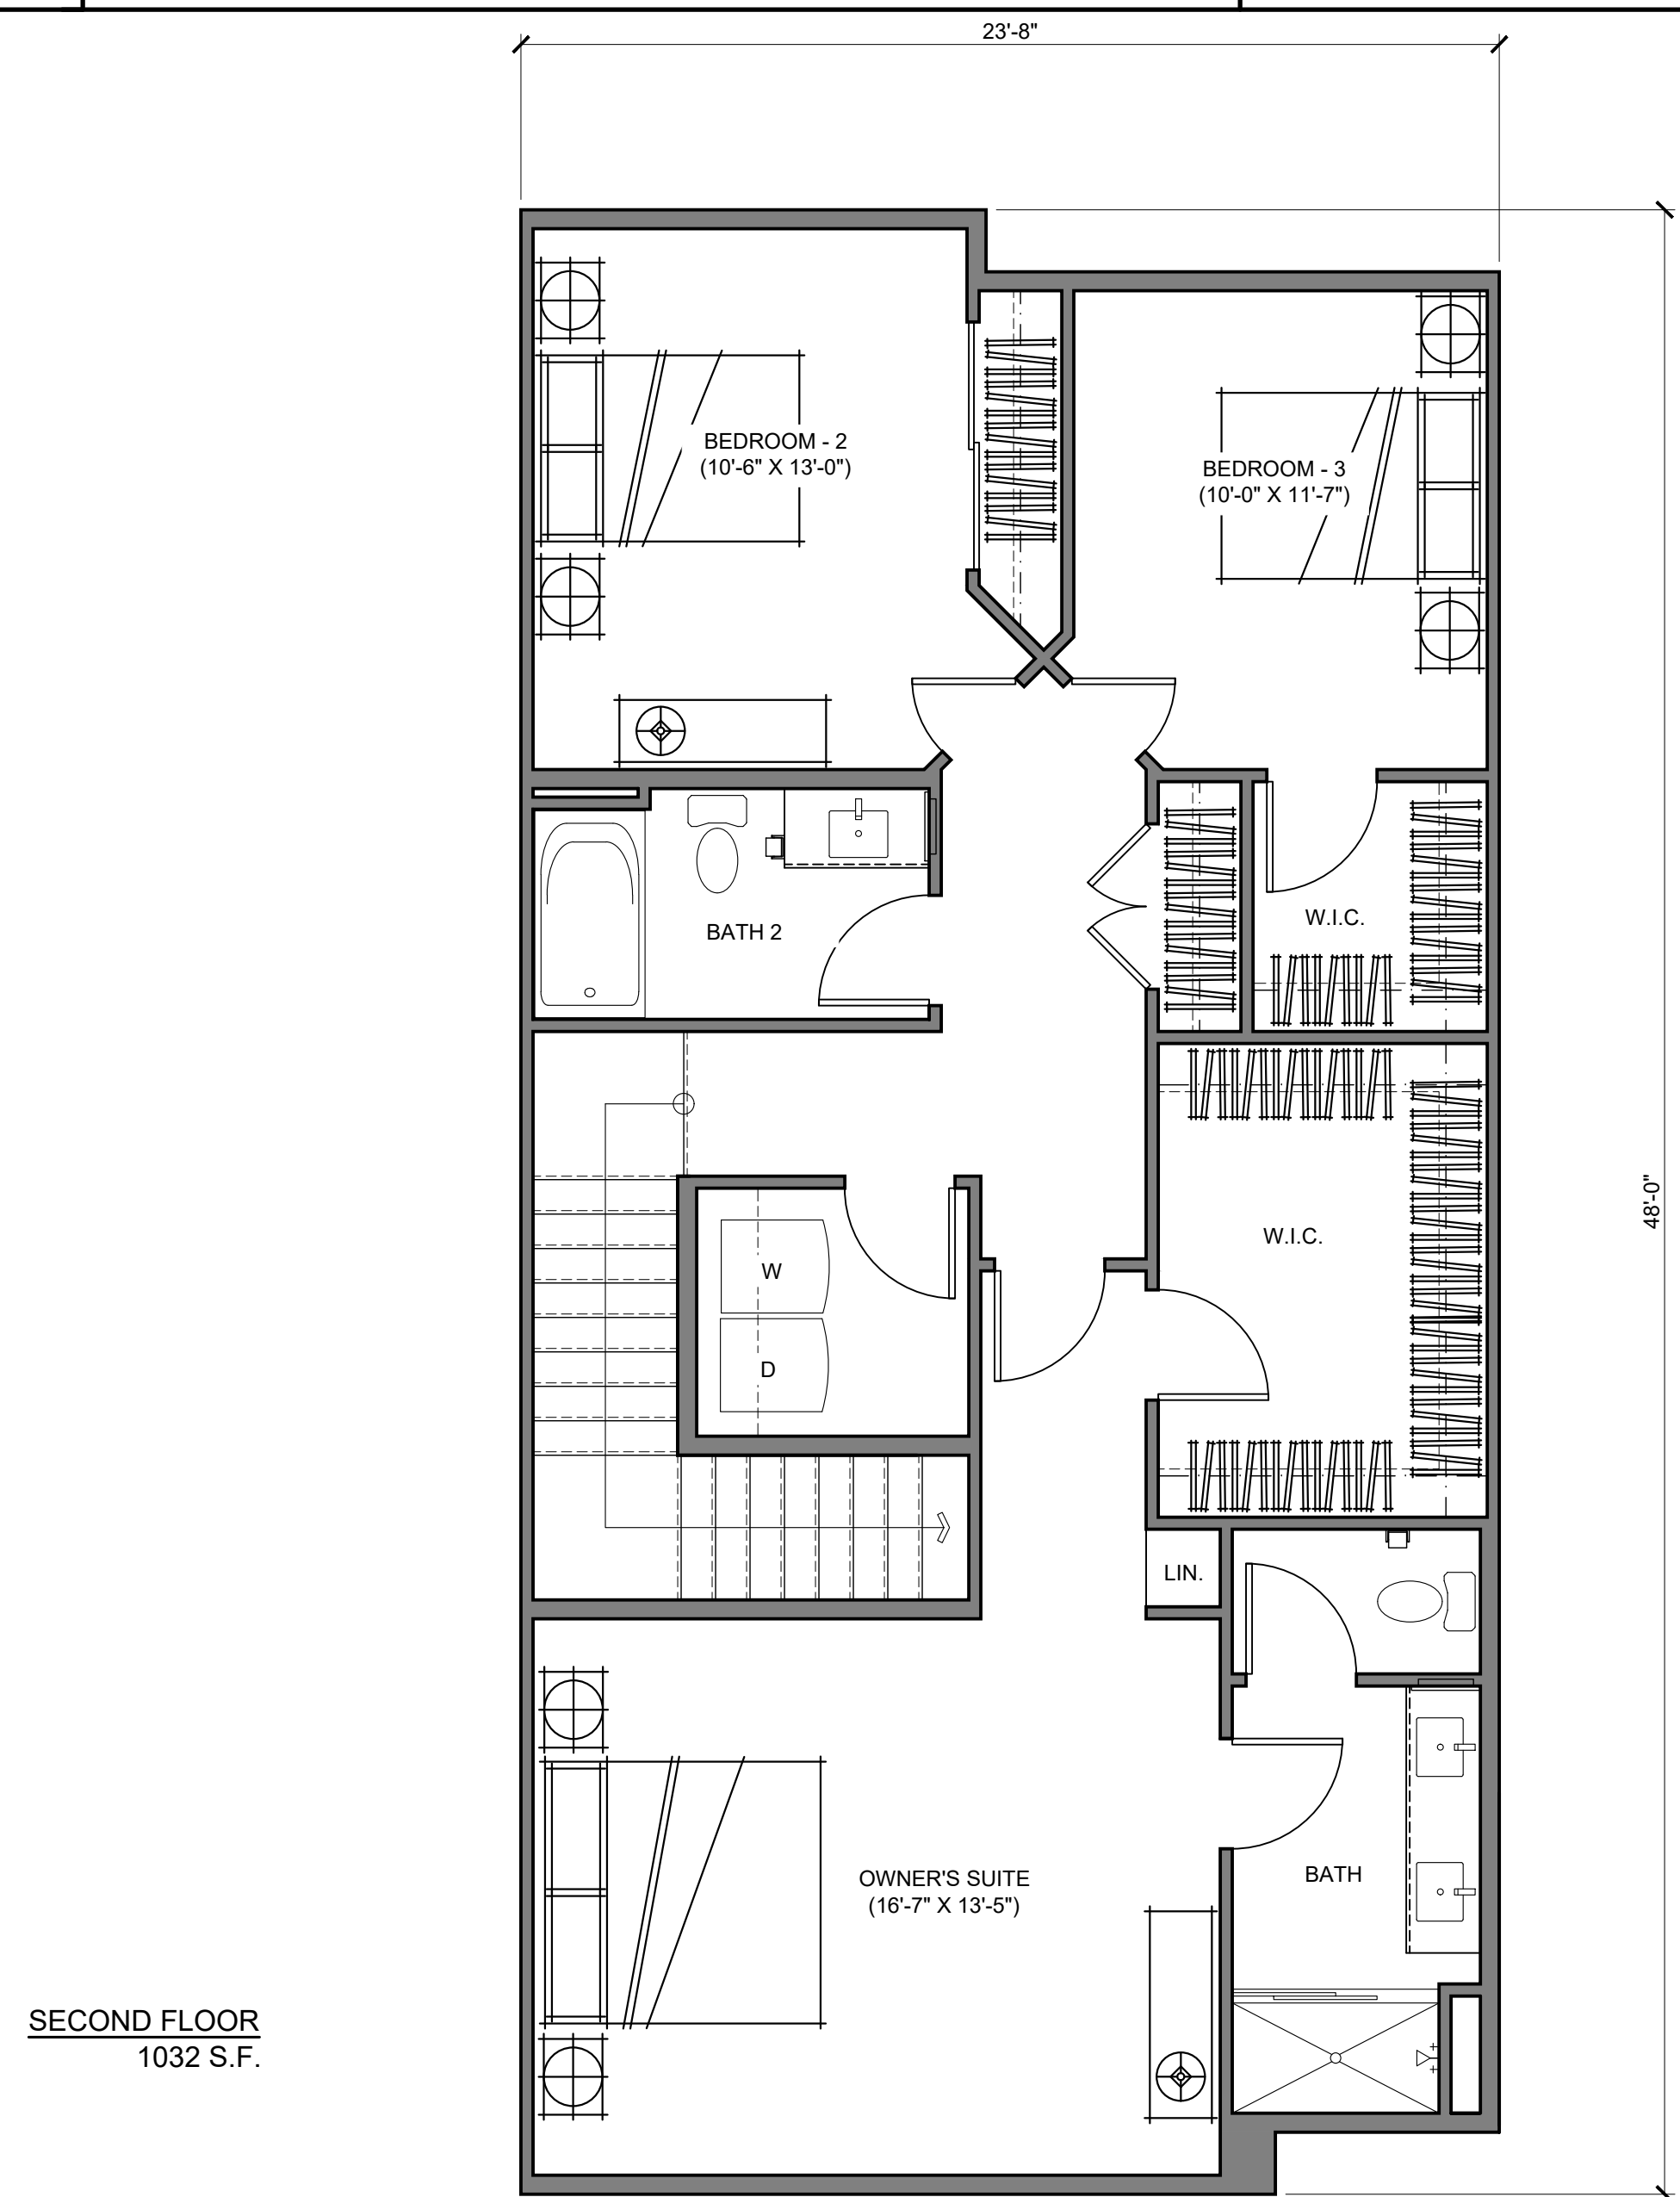


SECOND FLOOR  
1032 S.F.

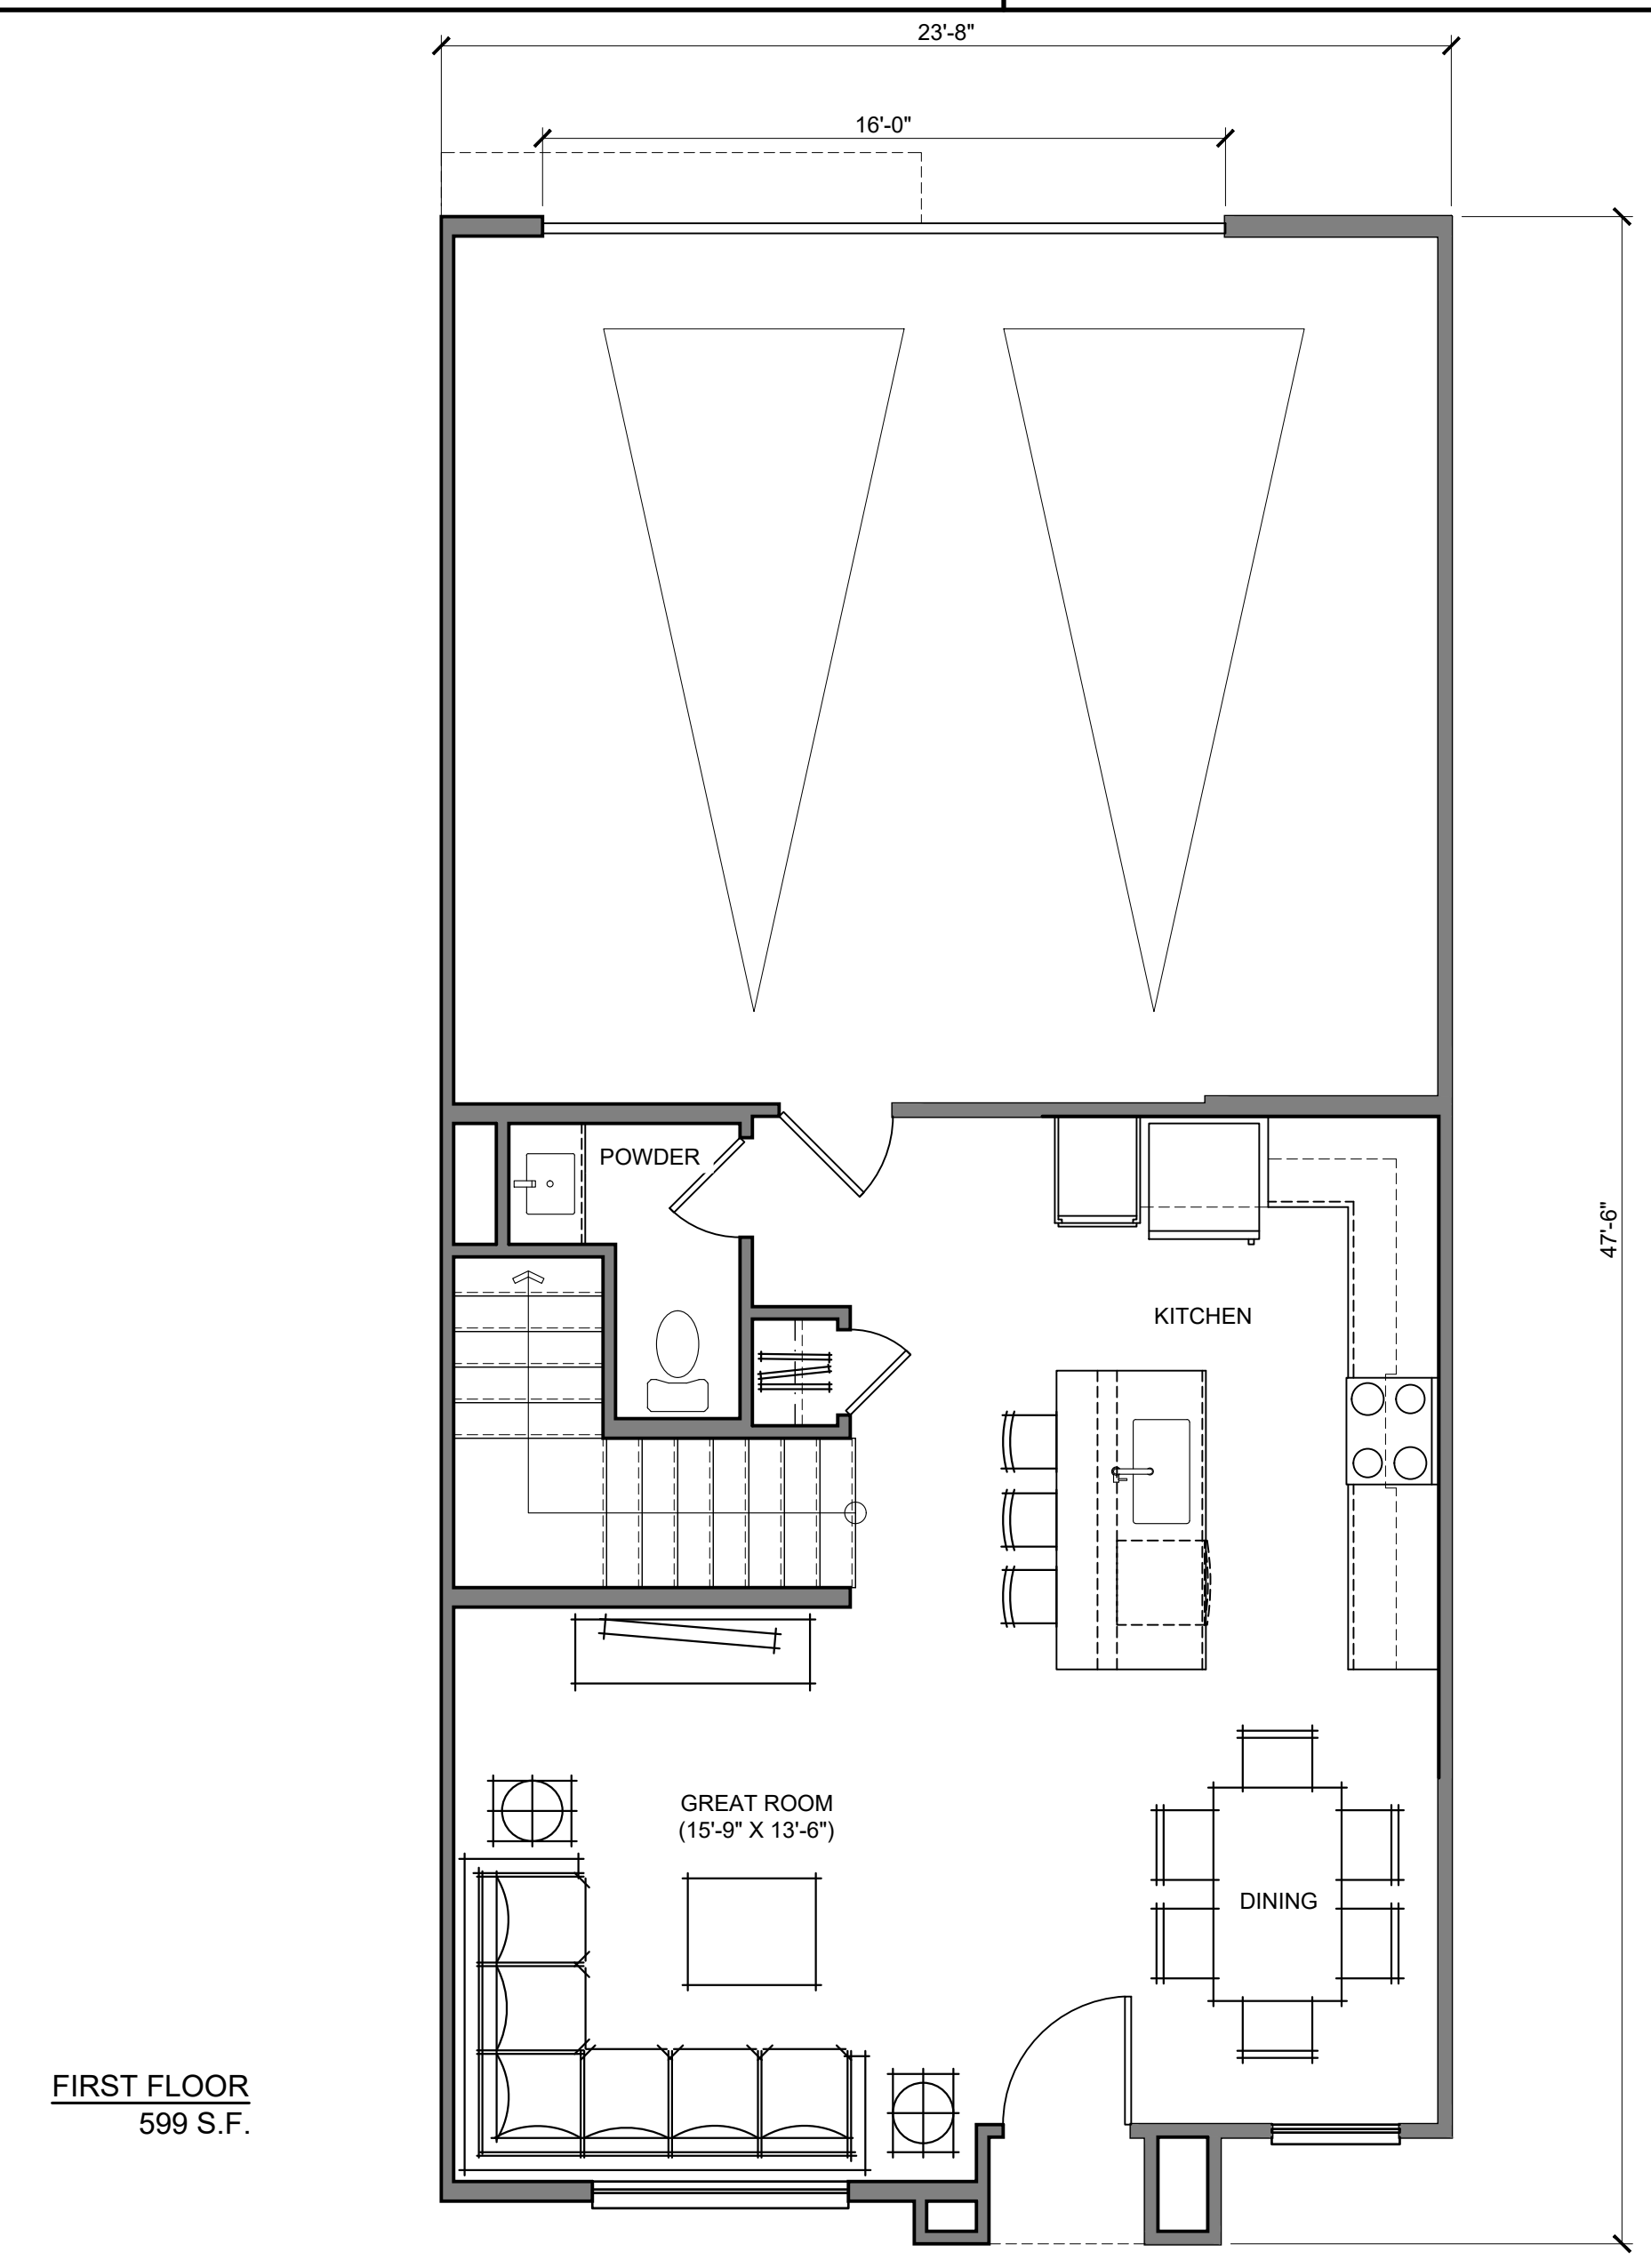


FIRST FLOOR  
599 S.F.

TH. - 8 2

3 BED / 2.5 BATH - 1,631 S.F. (PA-10 / 10, PA-13 / 6)

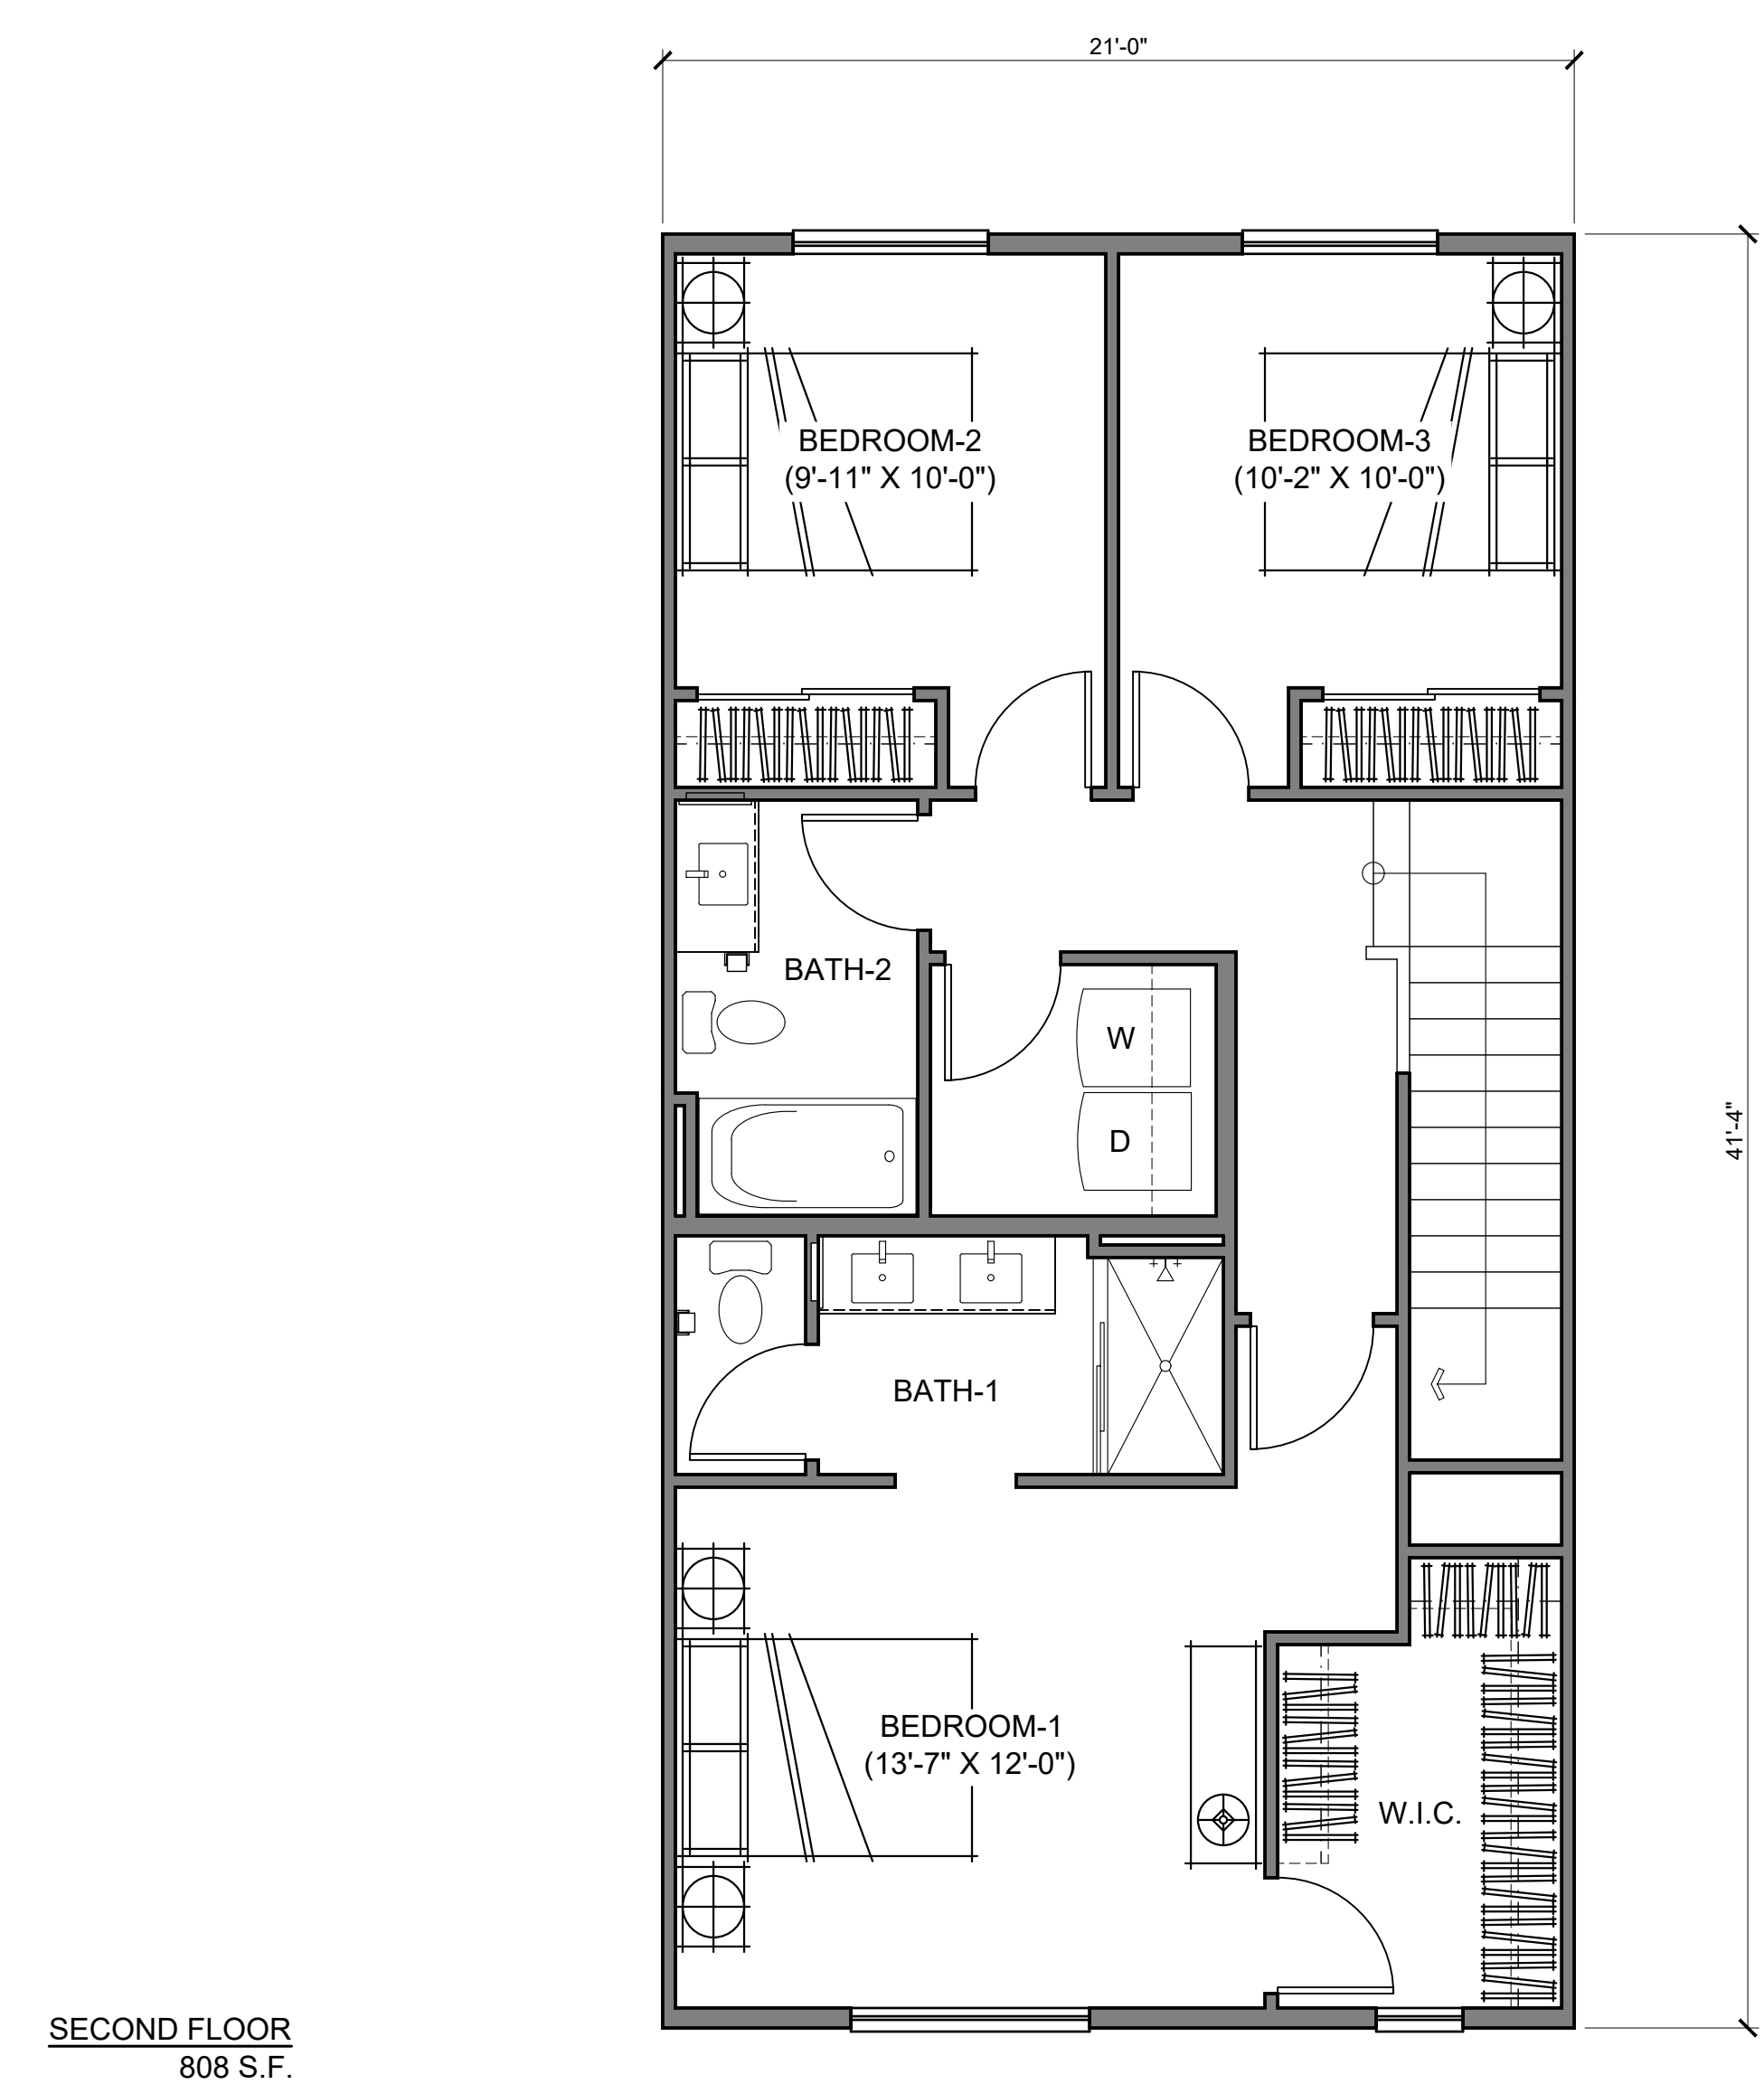


SECOND FLOOR  
808 S.F.


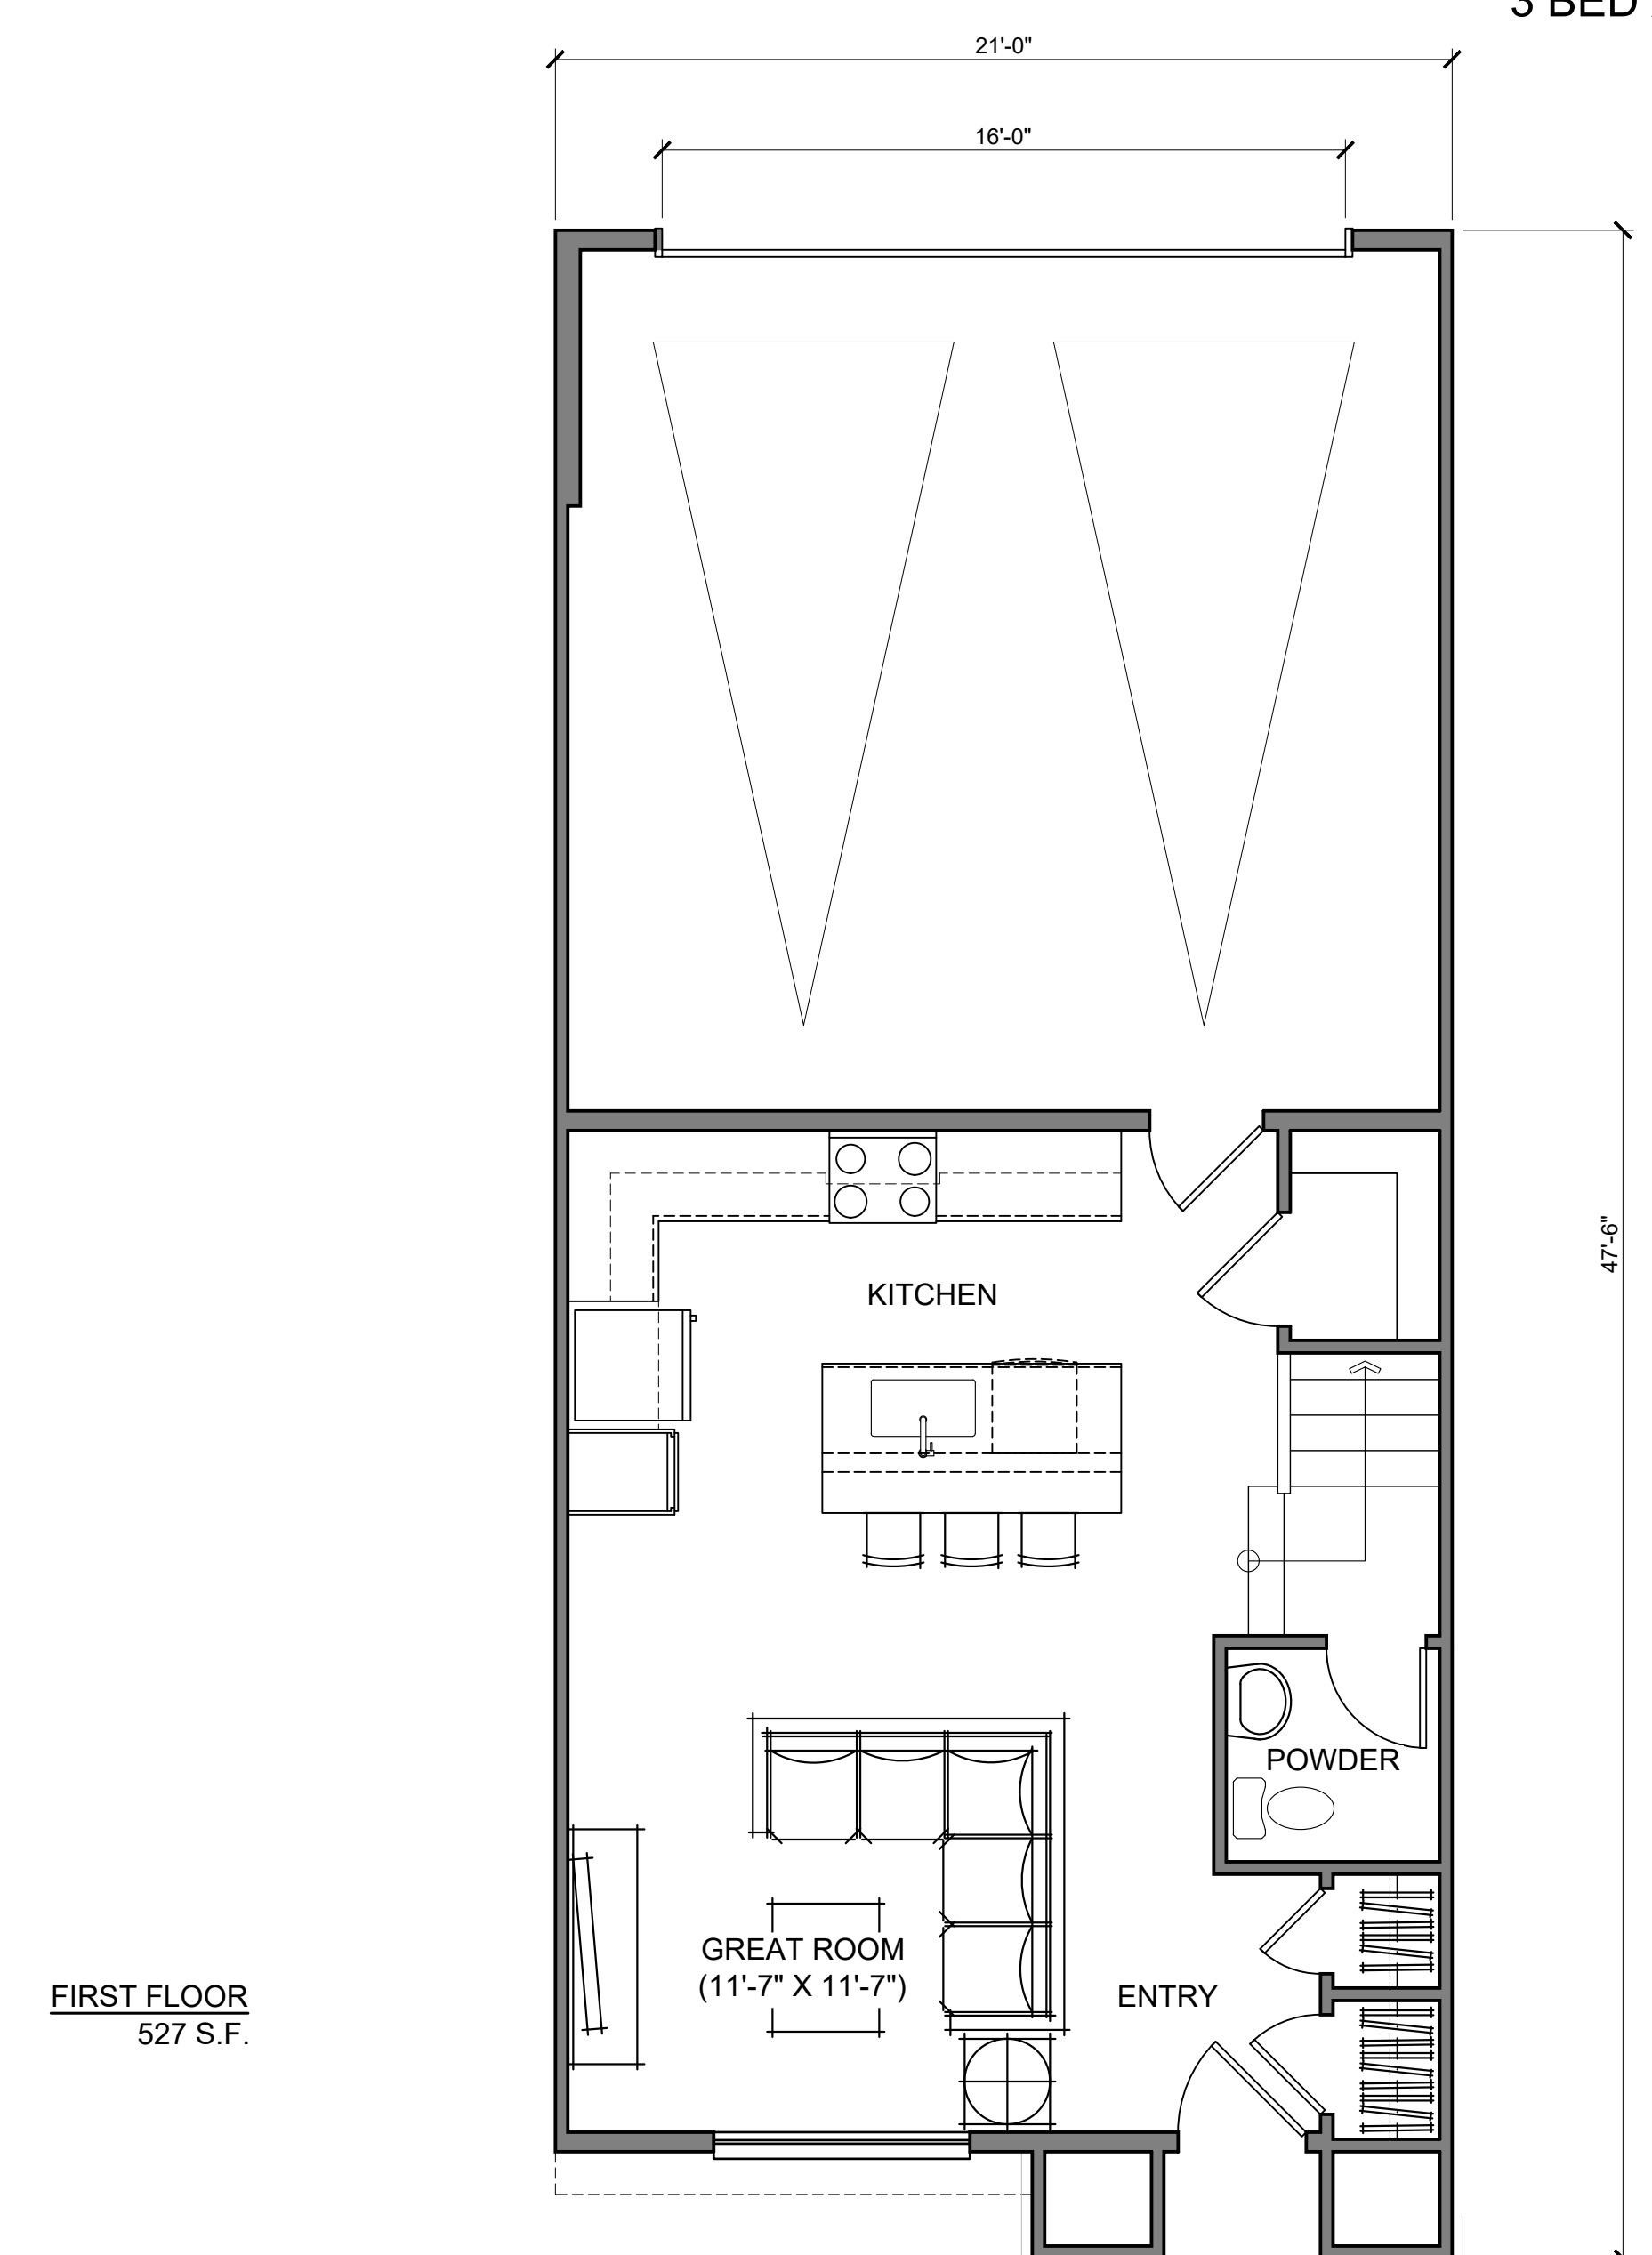


FIRST FLOOR  
527 S.F.

TH. - 7 1

3 BED / 2.5 BATH - 1,335 S.F. (PA-10 / 9, PA-13 / 8)

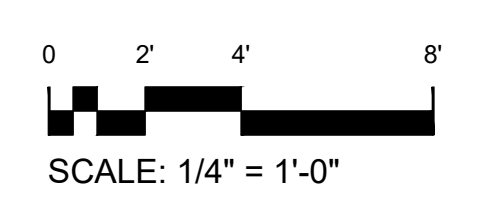

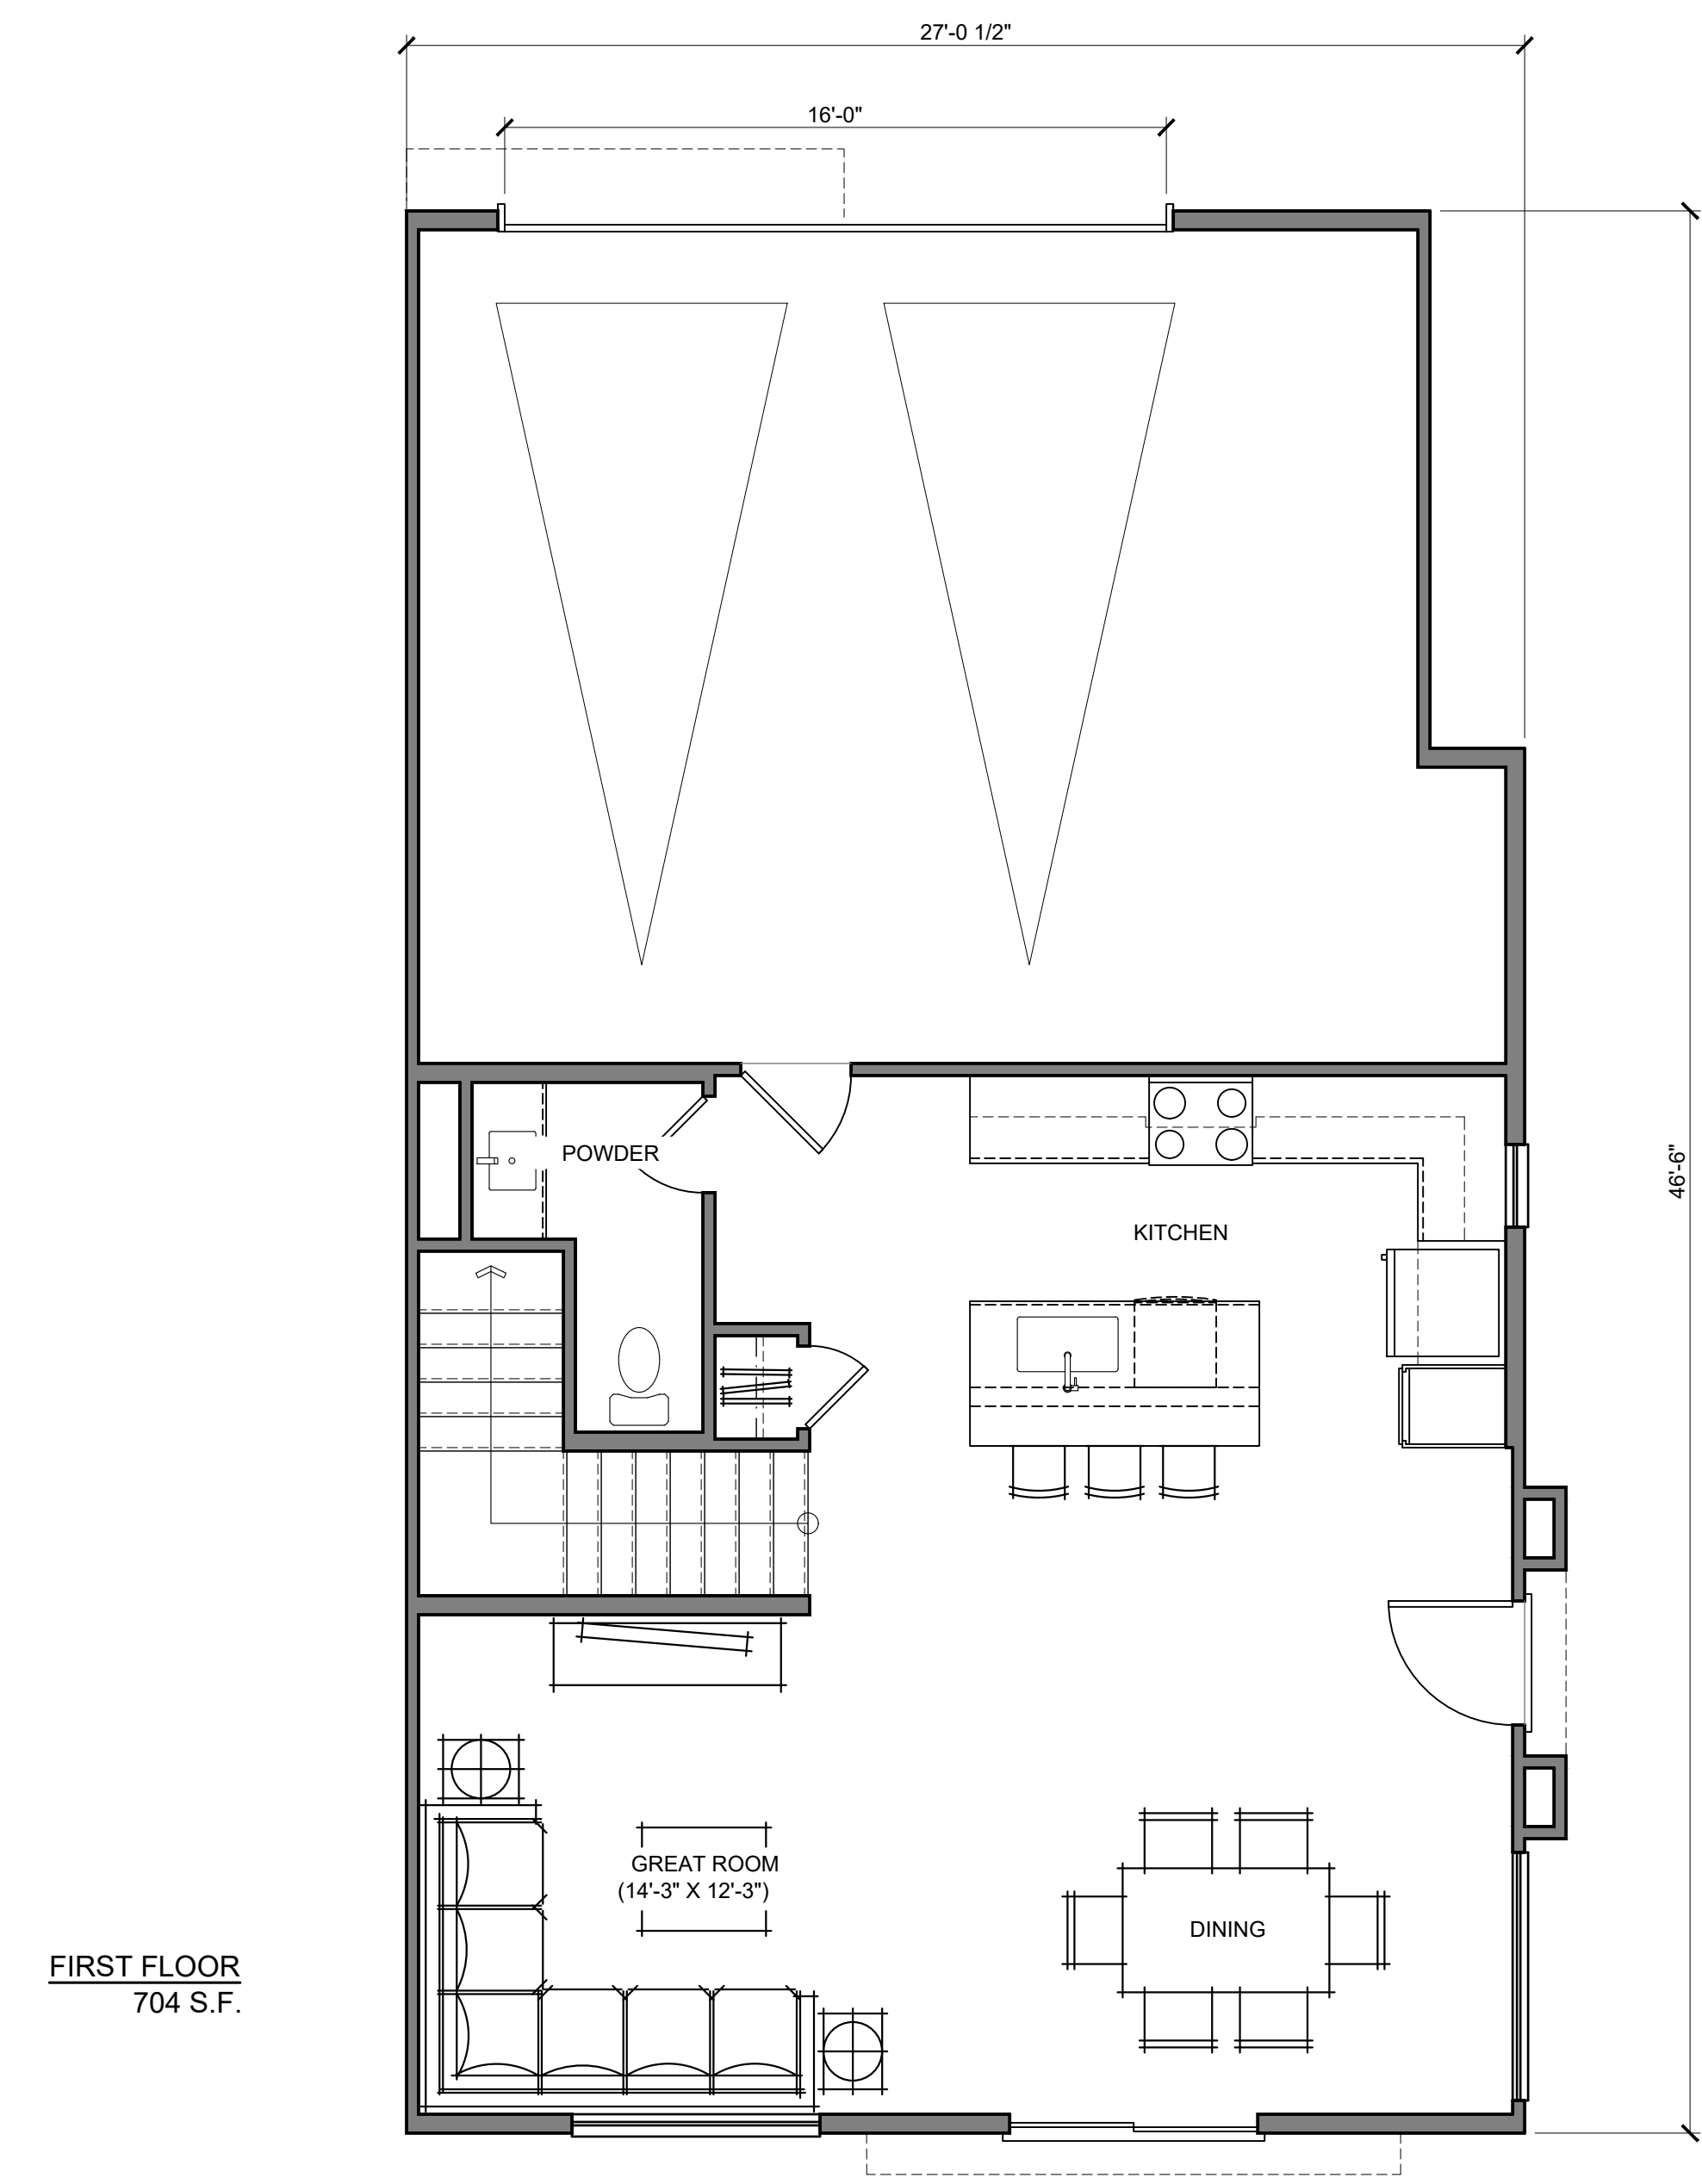
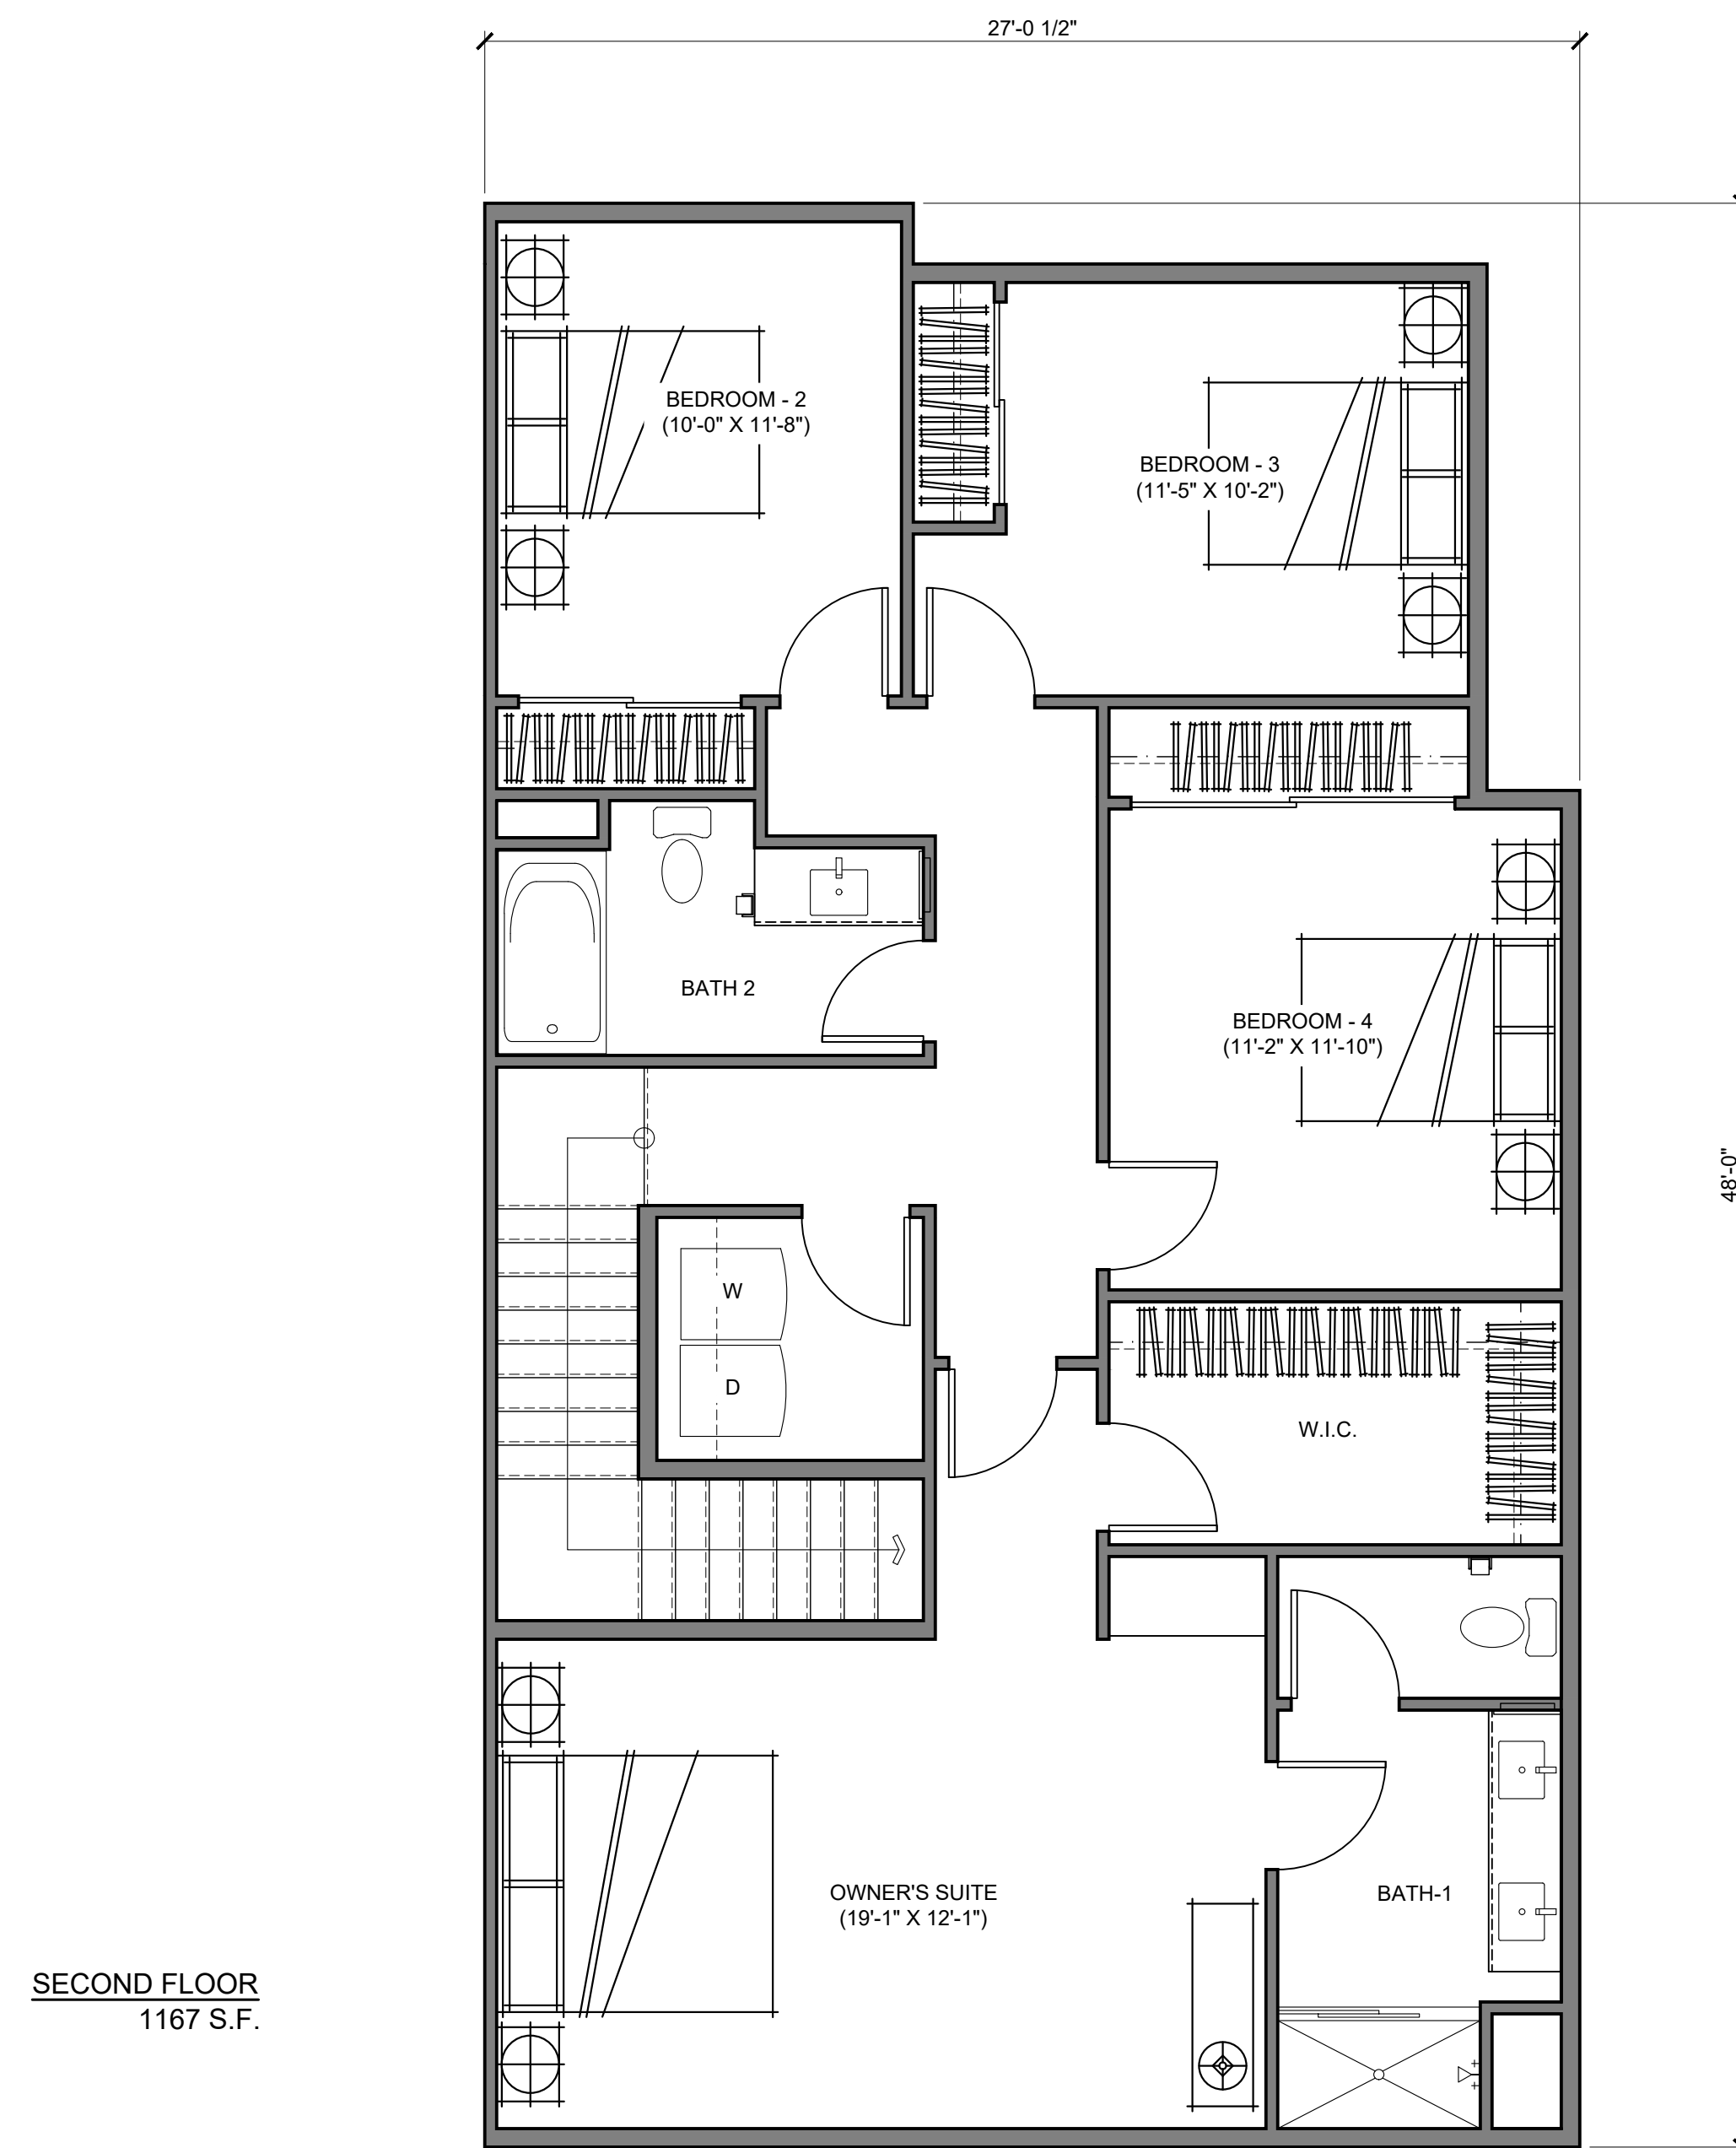


TH. - 9 1

4 BED / 2.5 BATH - 1,871 S.F. (PA-10 / 14, PA-13 / 6)



SCALE: 1/4" = 1'-0"

ARCHITECTURAL STYLE 3: PLANNING AREA 10

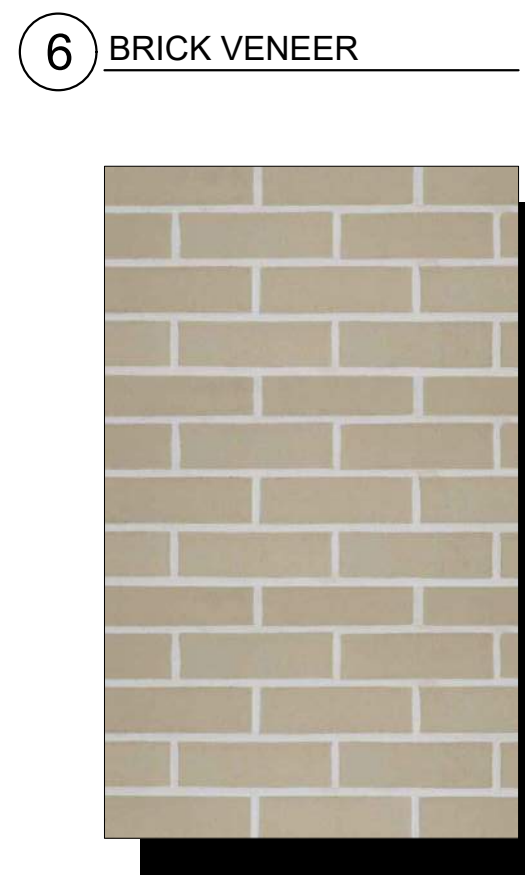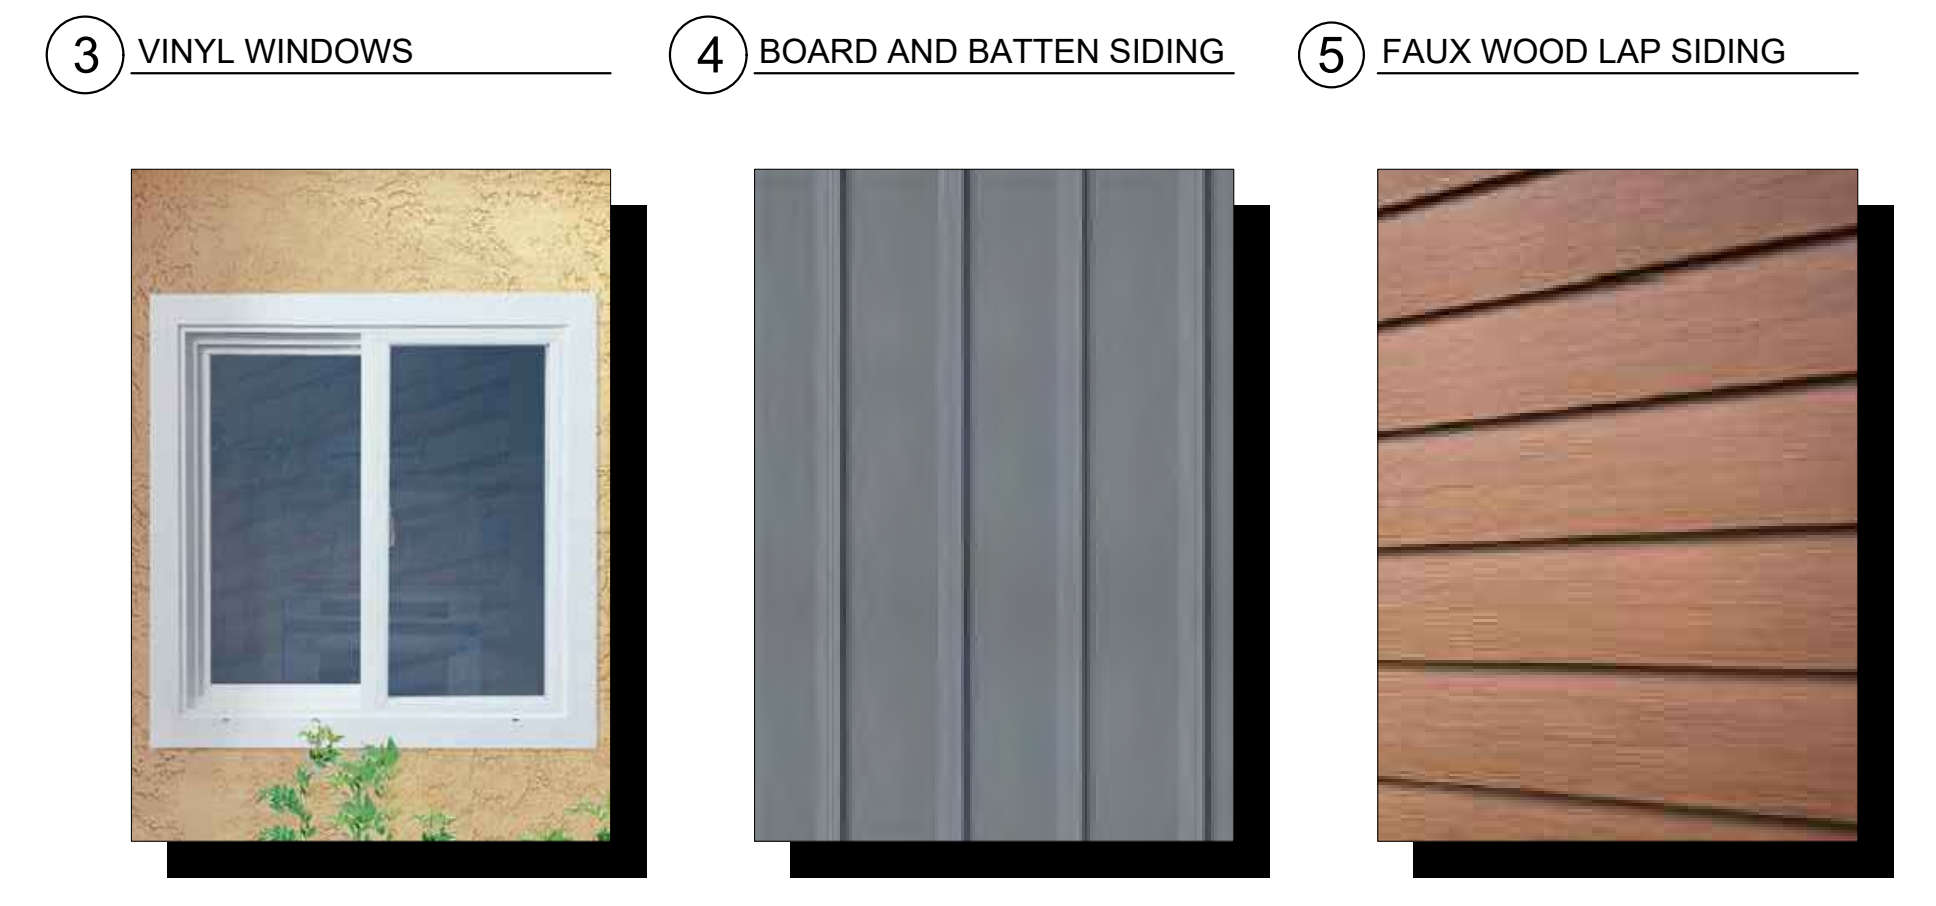


BLDG A. FRONT ELEVATION - OPTION 2

ARCHITECTURAL STYLE 1: PLANNING AREA 11

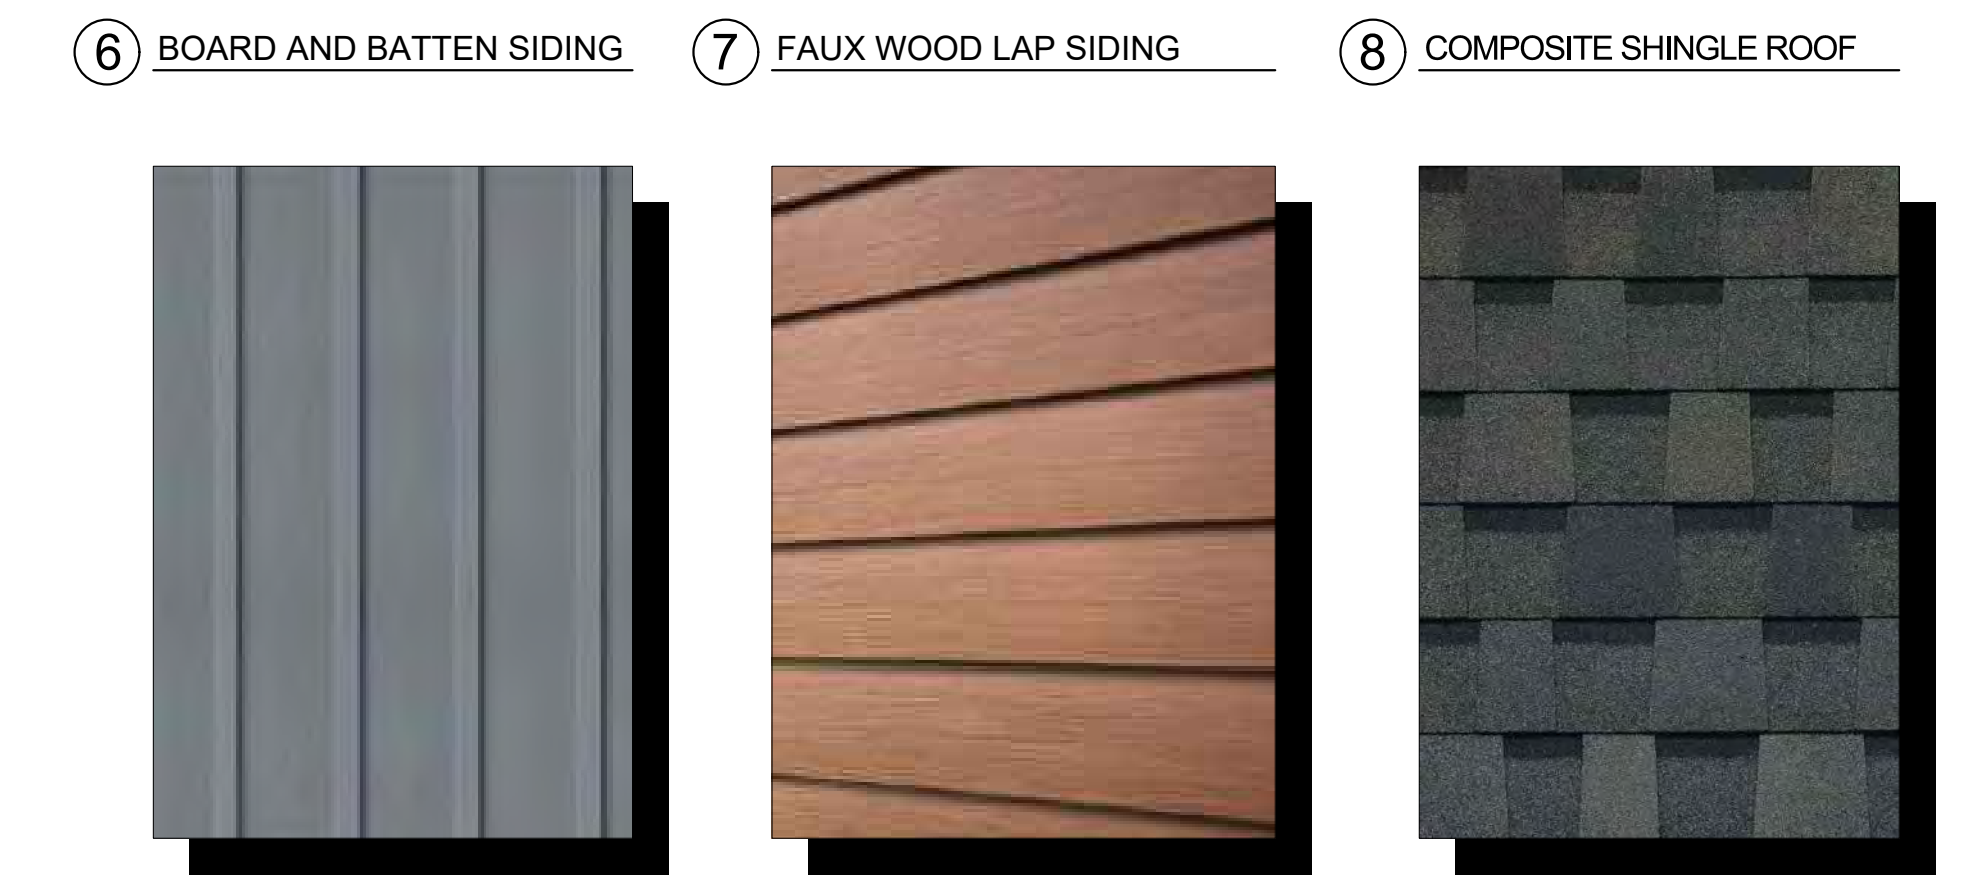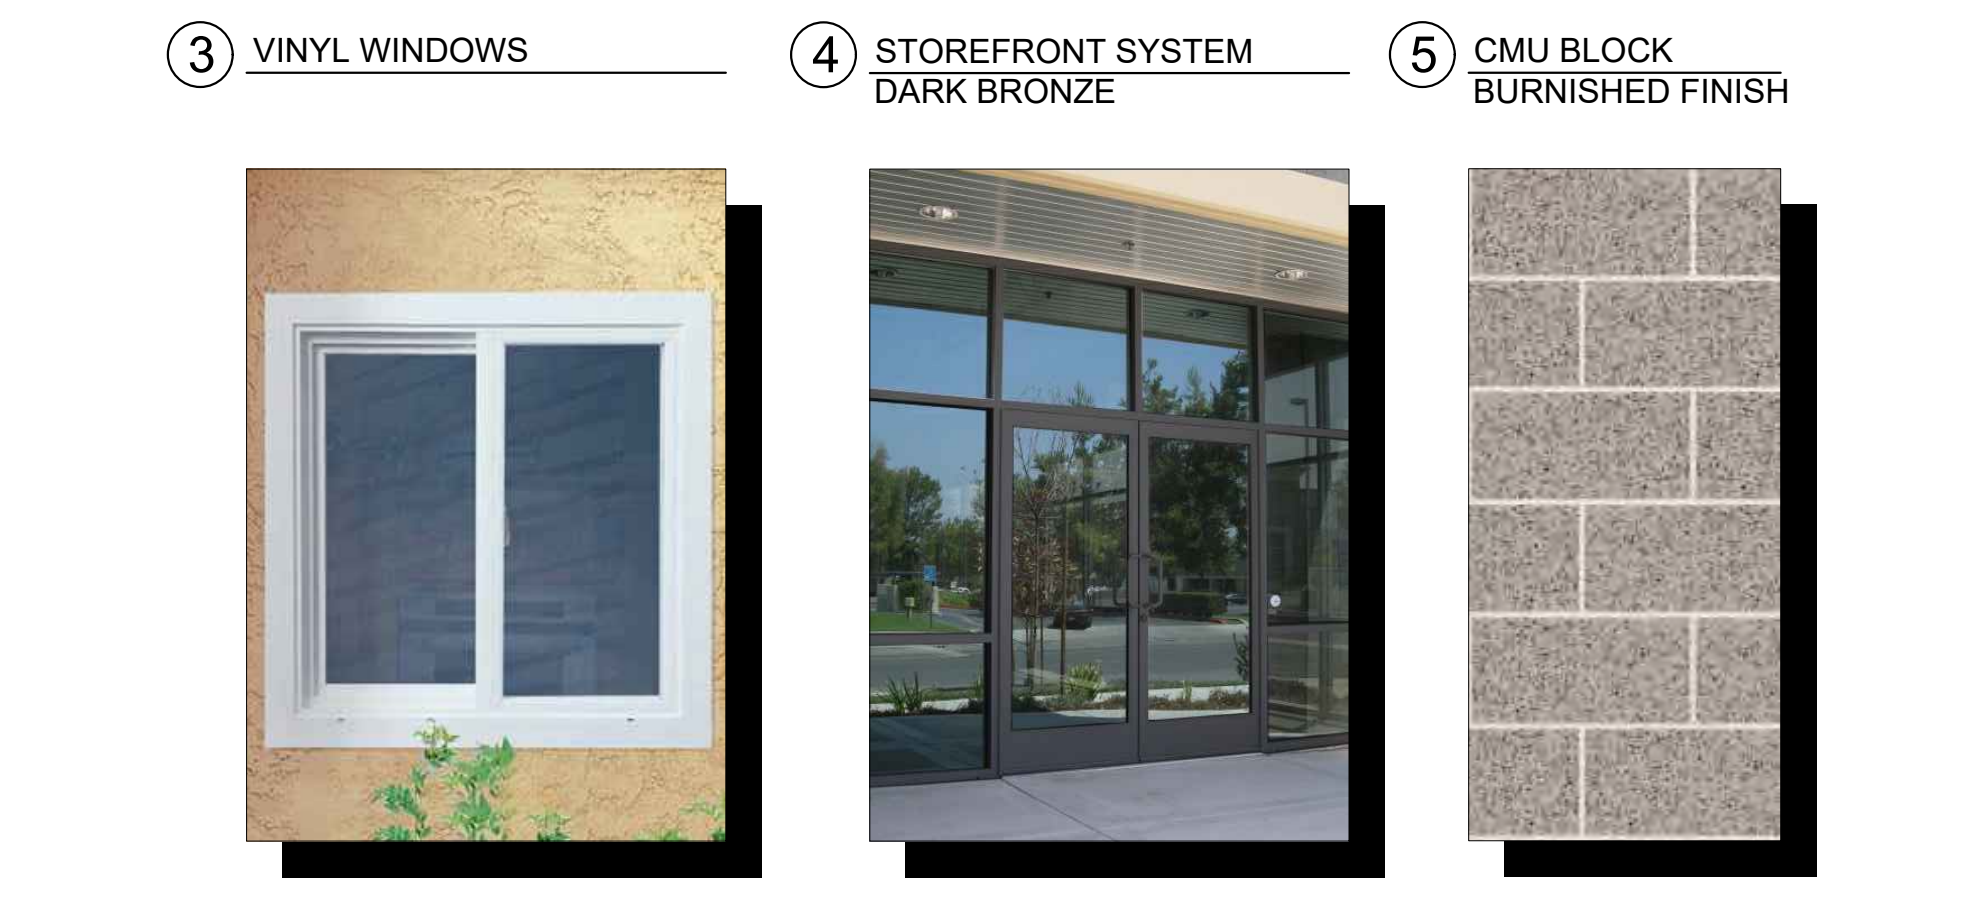




BLDG B. FRONT ELEVATION - OPTION 1

ARCHITECTURAL STYLE 2: PLANNING AREA 12

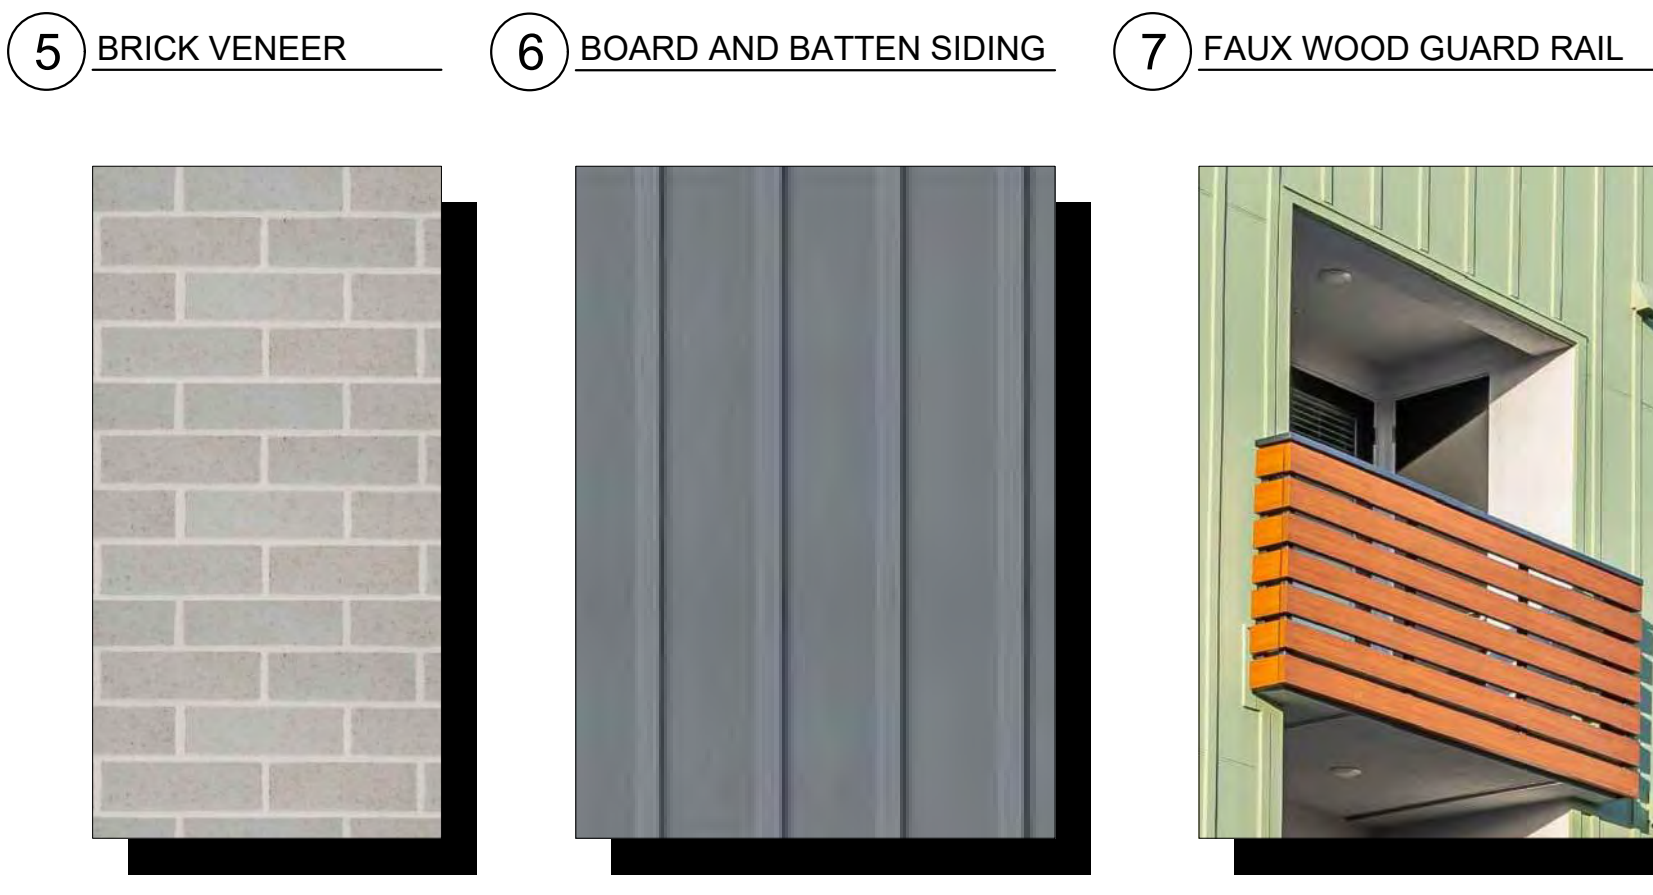

BLDG A. FRONT ELEVATION - OPTION 2

ARCHITECTURAL STYLE 3: PLANNING AREA 13

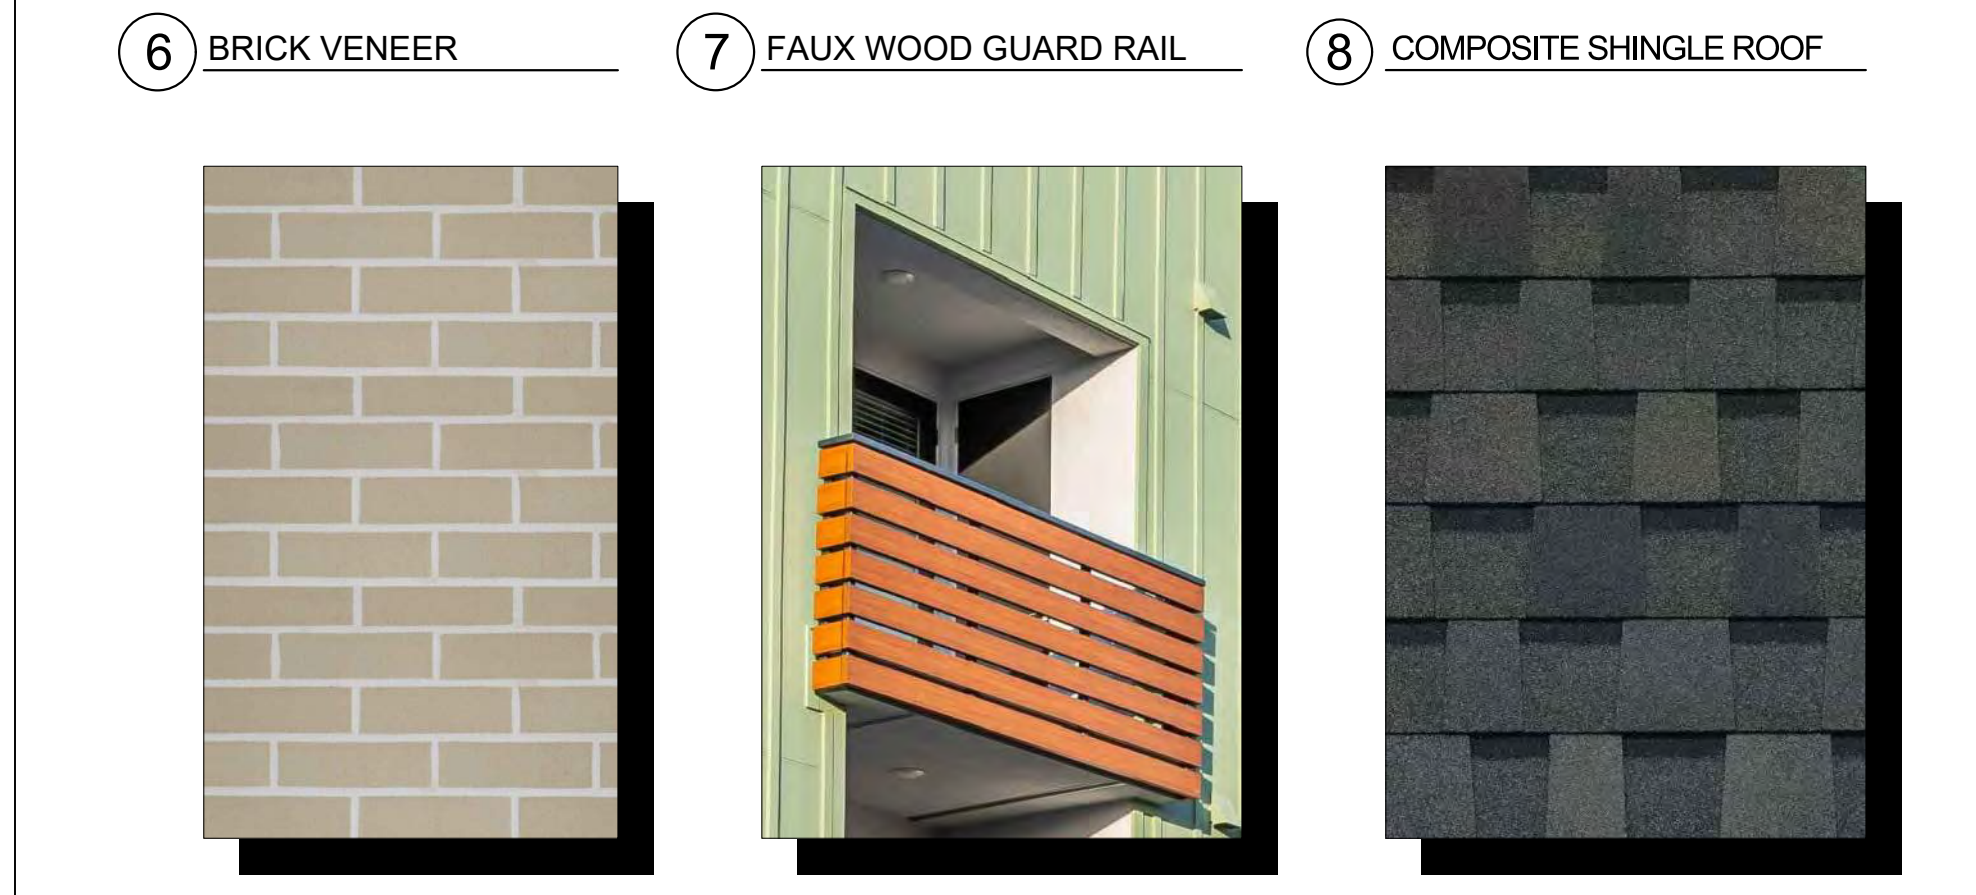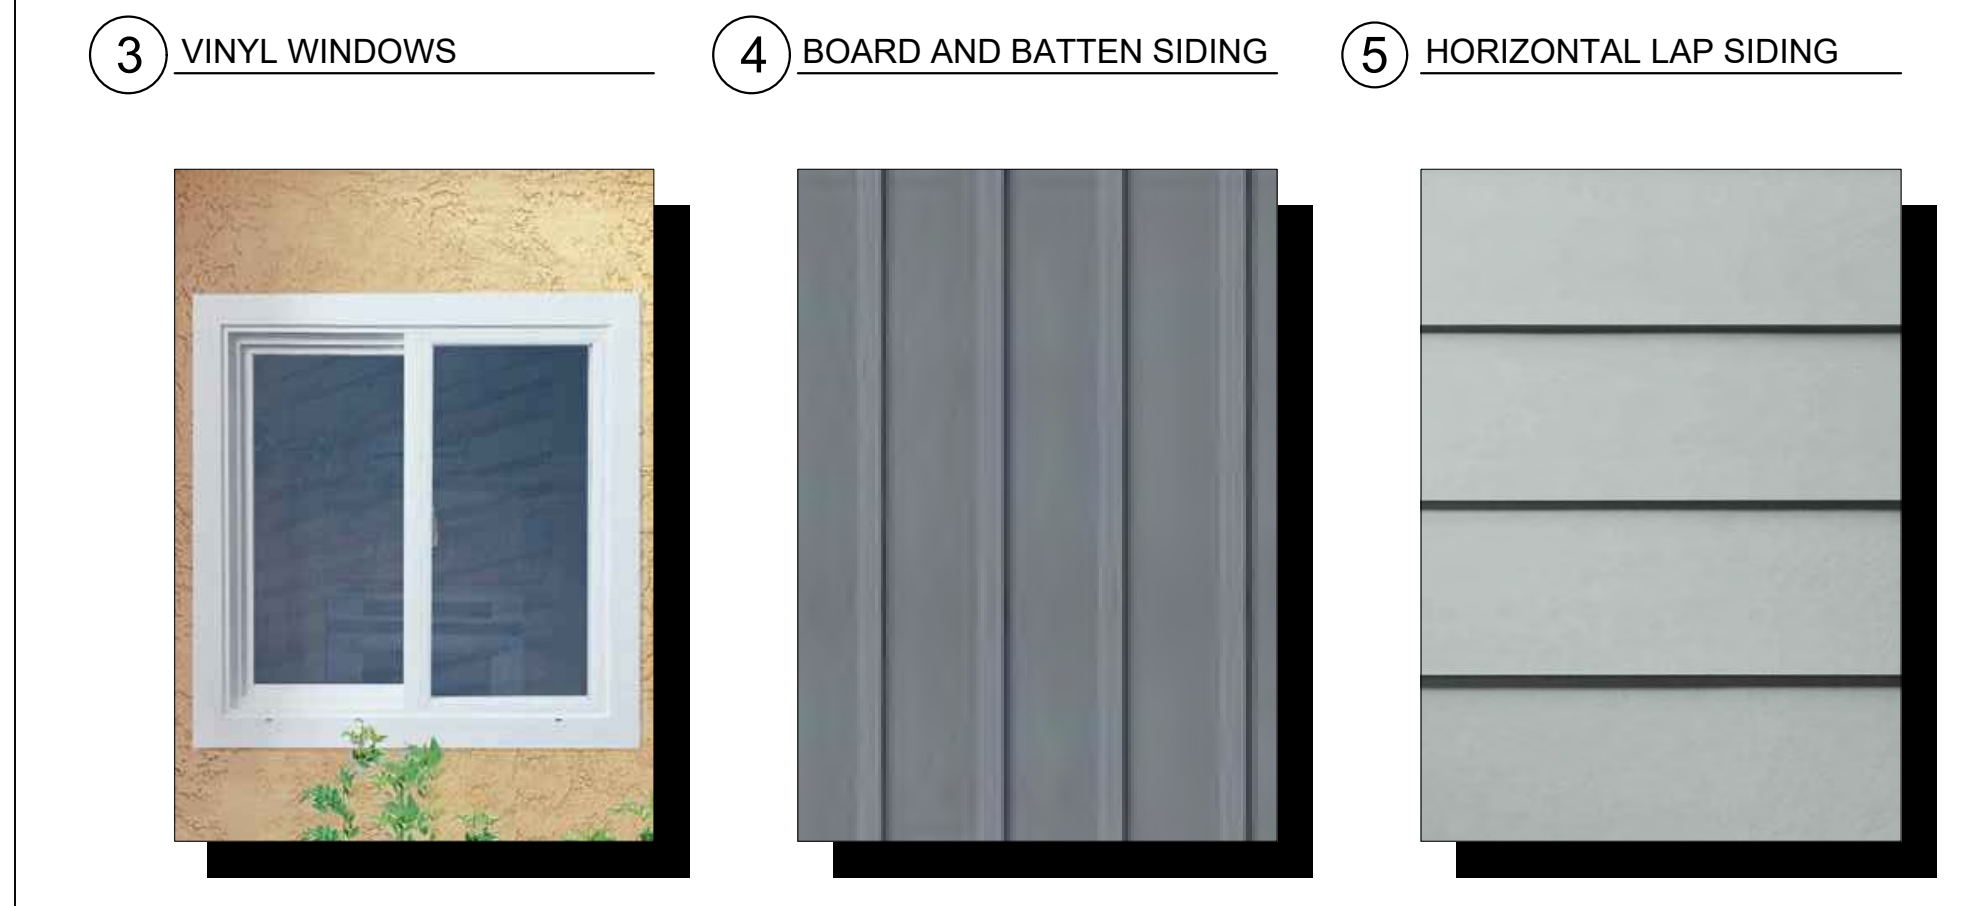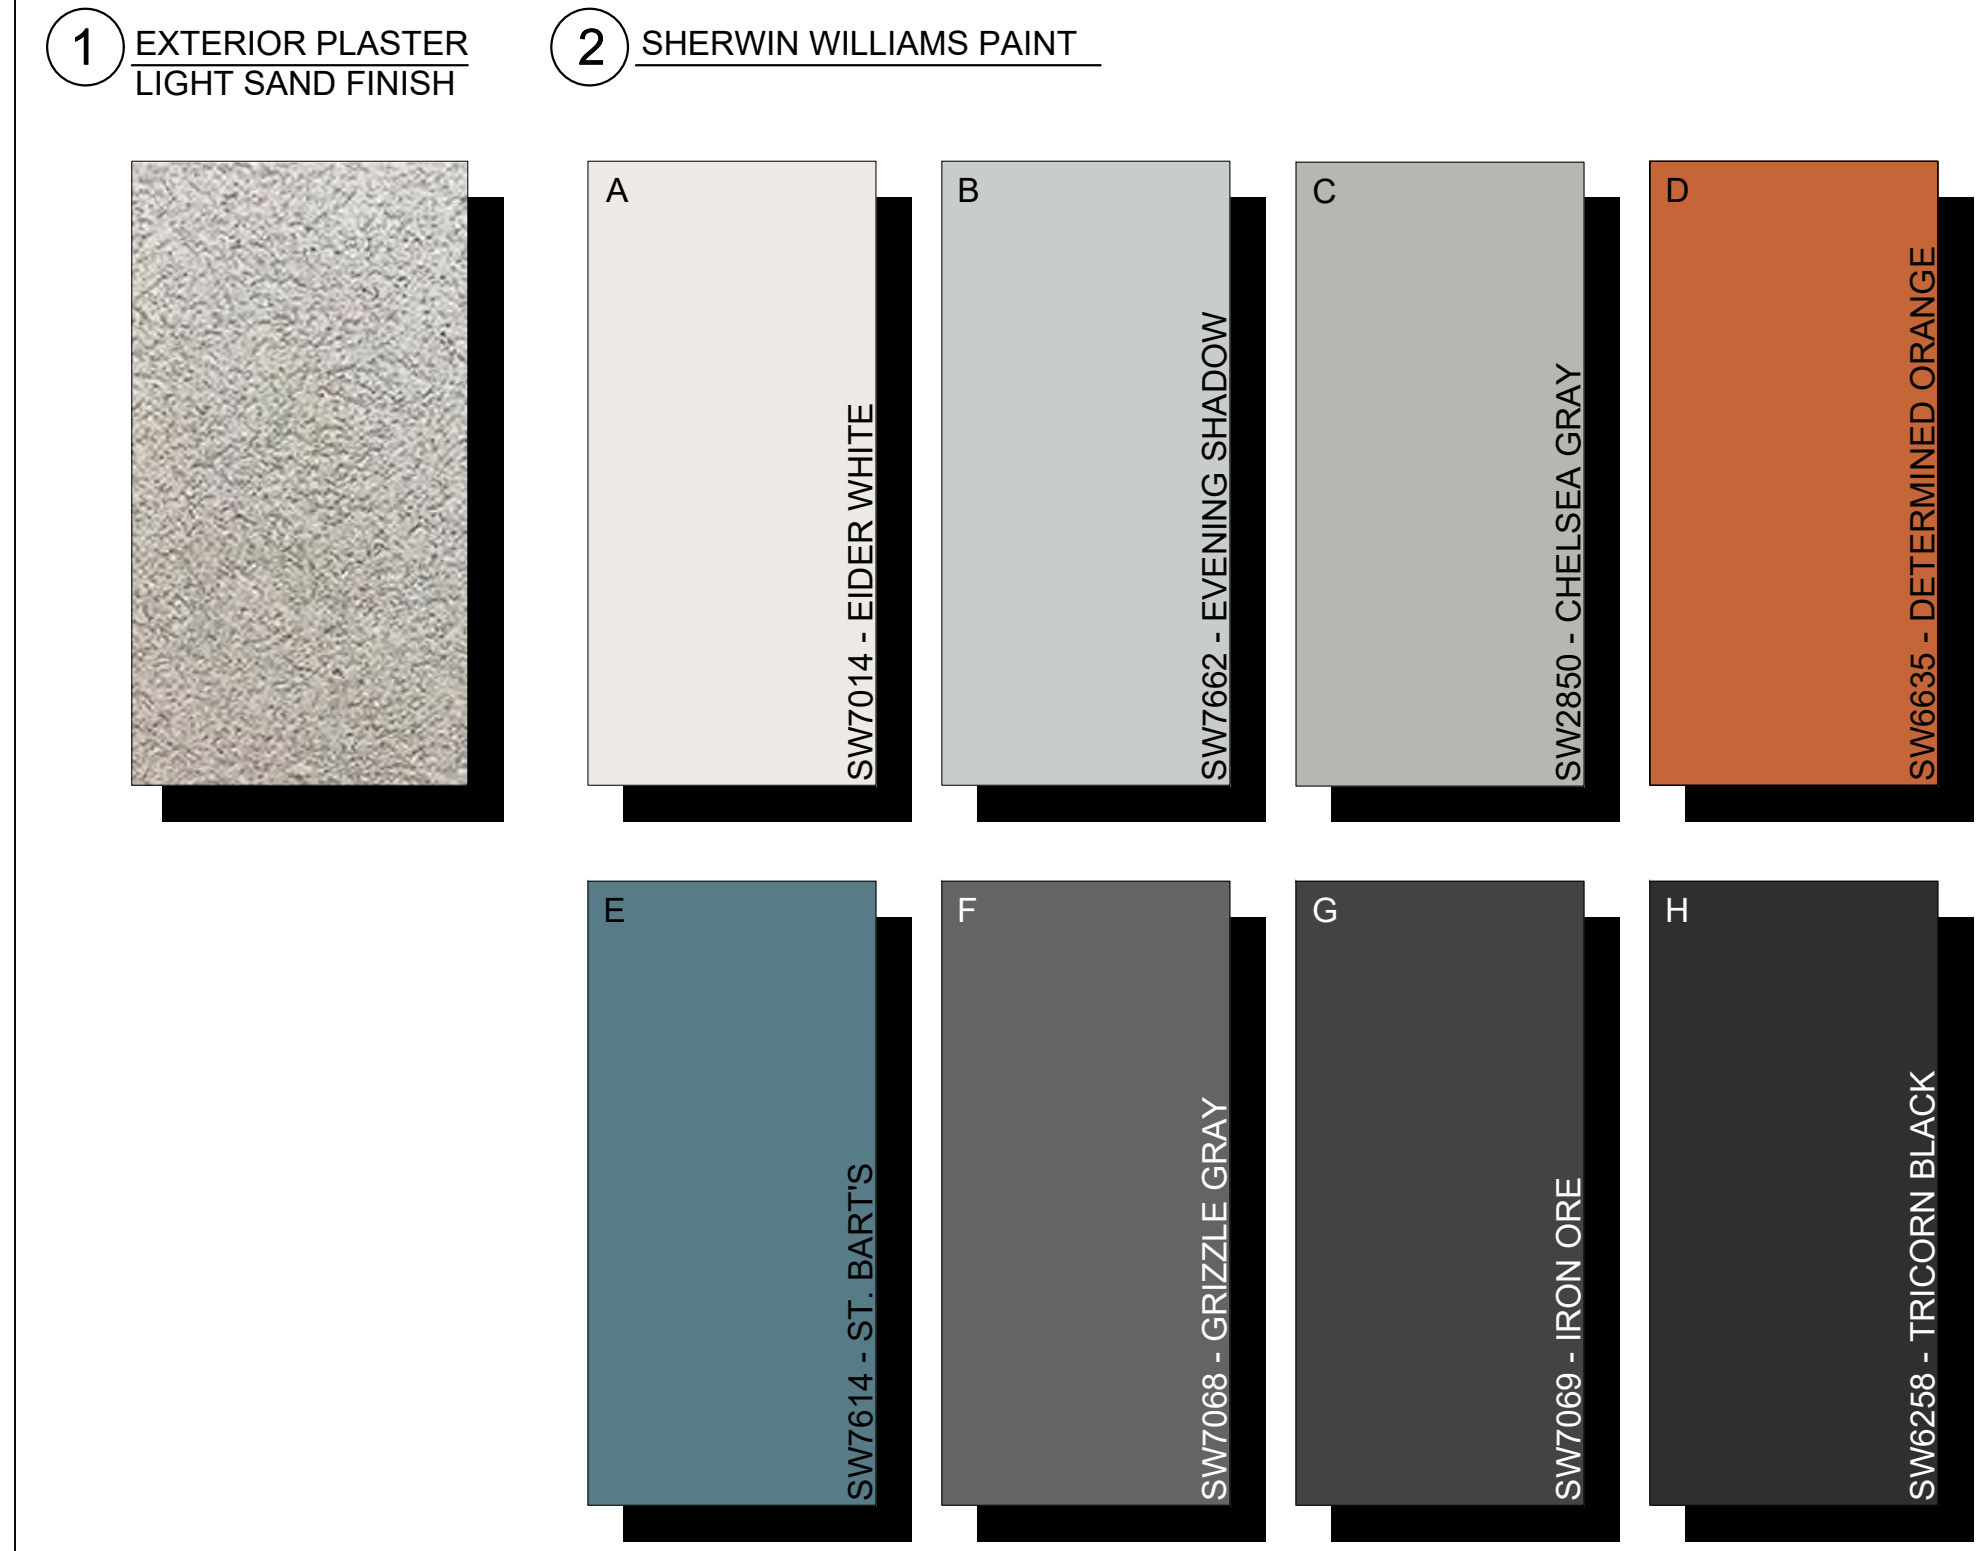

BLDG A. FRONT ELEVATION - OPTION 2