

**MIRA MESA COMMUNITY PLANNING GROUP
MONTHLY MEETING**

Mira Mesa Library Meeting Room
(Corner of Camino Ruiz and New Salem St.)
7:00 PM, Monday, November 19, 2007




AGENDA

7:00 p.m. **Call to Order**

1. Agenda Deletions or Additions
2. Approval of Minutes
3. Information Items
 - a. MCAS Miramar
 - b. Council District 5 Update – Khoa Nguyen
 - c. Planning Department – Dan Monroe
 - d. Crescent Heights Final Map
 - e. Public Comment
4. Correspondence
5. Chairman's Report
6. Old Business
 - a. None
7. New Business
 - a. T-mobile Antenna Projects – Lorena Flores
8. Committee Reports (as time allows):
 - a. Casa Mira View – Bruce Brown
 - b. Los Peñasquitos Canyon Citizen's Advisory Committee Report – Pam Stevens
 - c. CPC- Jeff Stevens
 - d. Stone Creek Update – Jeff Stevens
 - e. COMPACT

9:00 p.m. **Adjourn**

The public is invited to these meetings and will be given an opportunity to speak on matters before the Planning Board. Speakers from the audience are requested to state their names and whether they represent any organization.

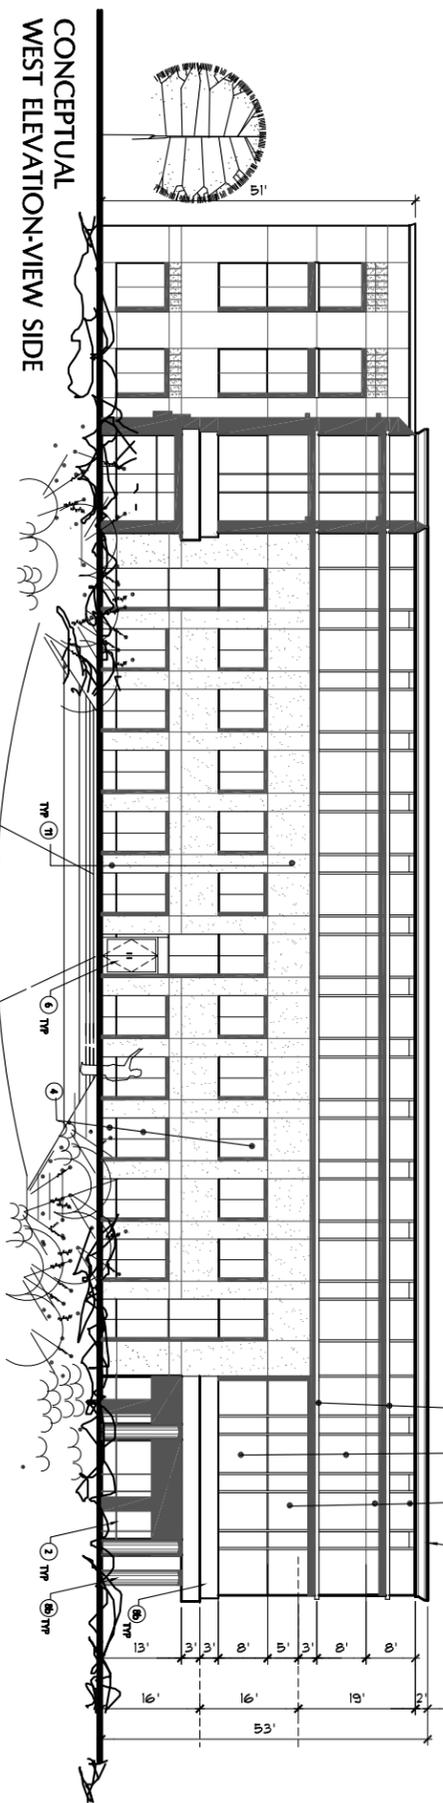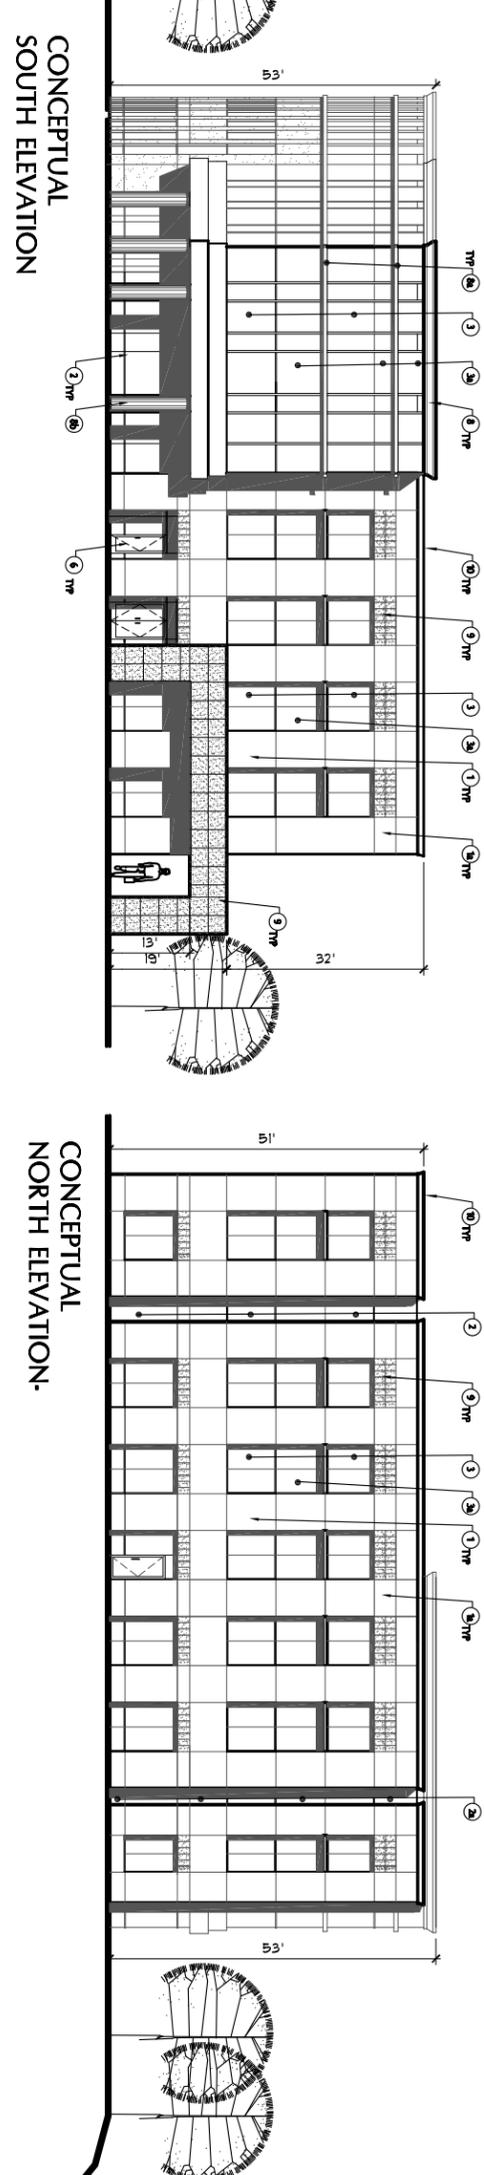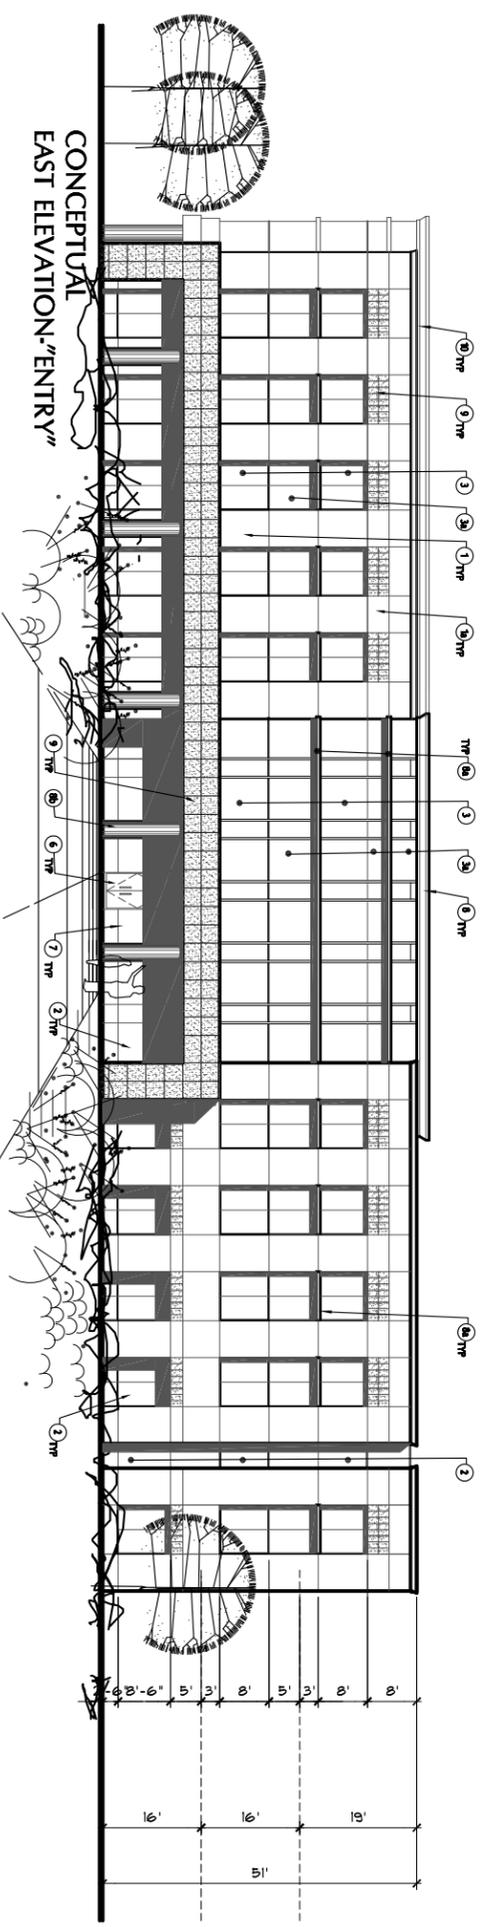

EXTERIOR ELEVATIONS
SORENTO GATEWAY PARCEL 5

SCALE 3/32"=1'-0"

EXTERIOR MATERIAL LEGEND

- 1 1/2" THICK CONCRETE WALL PANELS & FACE BRICK AND PAINT COLORED AS APPROVED BY ARCHITECT. EXTERIOR WALL PANELS SHALL BE FINISHED WITH 1/2" THICK CONCRETE BRICK COLORED AS APPROVED BY ARCHITECT. EXTERIOR WALL PANELS SHALL BE FINISHED WITH 1/2" THICK CONCRETE BRICK COLORED AS APPROVED BY ARCHITECT.
- 2 1/2" THICK CONCRETE BRICK COLORED AS APPROVED BY ARCHITECT.
- 3 1/2" THICK CONCRETE BRICK COLORED AS APPROVED BY ARCHITECT.
- 4 1/2" THICK CONCRETE BRICK COLORED AS APPROVED BY ARCHITECT.
- 5 1/2" THICK CONCRETE BRICK COLORED AS APPROVED BY ARCHITECT.
- 6 1/2" THICK CONCRETE BRICK COLORED AS APPROVED BY ARCHITECT.
- 7 1/2" THICK CONCRETE BRICK COLORED AS APPROVED BY ARCHITECT.
- 8 1/2" THICK CONCRETE BRICK COLORED AS APPROVED BY ARCHITECT.
- 9 1/2" THICK CONCRETE BRICK COLORED AS APPROVED BY ARCHITECT.
- 10 1/2" THICK CONCRETE BRICK COLORED AS APPROVED BY ARCHITECT.

NOTE:
NO ROOF HOUNDED GEOMETRICAL BEHAVIOR SHALL BE SHOWN IN THESE DRAWINGS UNLESS SPECIFICALLY NOTED OTHERWISE.
ALL DIMENSIONS SHALL TAKE PREFERENCE OVER SCALED DIMENSIONS AND SHALL BE VERIFIED ON THE JOB SITE. ANY DISCREPANCY SHALL BE BROUGHT TO THE NOTICE OF PACIFIC CORNERSTONE ARCHITECTS, INC. PRIOR TO THE COMMENCEMENT OF ANY WORK.

PREPARED BY:	ARCHITECTS
ADDRESS:	4000 SORENTO VALLEY BLVD, SAN DIEGO, CA 92130
PHONE:	(619) 571-9800
PROJECT ADDRESS:	4330 DIRECTORS PLACE, SAN DIEGO, CA 92121
PROJECT NAME:	SORENTO GATEWAY PARCEL 5
SHEET TITLE:	EXTERIOR ELEVATIONS
REVISION 1:	DATE: 6.28.07
REVISION 2:	
REVISION 3:	
REVISION 4:	
REVISION 5:	
REVISION 6:	
REVISION 7:	
REVISION 8:	
REVISION 9:	
REVISION 10:	

Pacific Cornerstone Architects
JIM SCHULZE, AIA, Principal
SEAN TRACY, AIA, Principal
KENNETH W. VAUGHAN, AIA, Principal
4100 Sorrento Valley Blvd.
San Diego, CA 92121
Tel: 619.571.9800
Fax: 619.571.9856

PRELIMINARY DRAWINGS
THE ARCHITECT ASSUMES NO RESPONSIBILITY FOR CONTRACT BIDS MADE FROM THESE DRAWINGS. THESE ARE PLAN CHECK DRAWINGS ONLY AND ARE SUBJECT TO REVISION CONTRACT DOCUMENTS. BID DOCUMENTS SHALL BE ISSUED AT A LATER DATE.

PROGRESS SET	Benjamin
Date Issued:	06-18-07
DATE:	06-18-07

SORENTO GATEWAY - PARCEL 5
SHELL BUILDING
DIRECTORS PLACE
SAN DIEGO, CALIFORNIA 92121

Kilroy Realty Corporation
3611 Valley Centre Drive
San Diego, California 92130
Telephone: (619) 523-0300
Project No.: 07106.00
Sheet Title: EXTERIOR ELEVATIONS
Sheet No.: A5.0

THESE DRAWINGS AND SPECIFICATIONS ARE THE PROPERTY AND COPYRIGHT OF PACIFIC CORNERSTONE ARCHITECTS, INC. AND SHALL NOT BE USED ON ANY OTHER WORK EXCEPT BY AGREEMENT WITH PACIFIC CORNERSTONE ARCHITECTS, INC. WRITTEN DIMENSIONS SHALL TAKE PREFERENCE OVER SCALED DIMENSIONS AND SHALL BE VERIFIED ON THE JOB SITE. ANY DISCREPANCY SHALL BE BROUGHT TO THE NOTICE OF PACIFIC CORNERSTONE ARCHITECTS, INC. PRIOR TO THE COMMENCEMENT OF ANY WORK.