

FRONT ELEVATION


MAPLE STREET

1/4" = 1'-0"

LEFT SIDE ELEVATION

BUALINGAME DRIVE

1/4" = 1'-0"

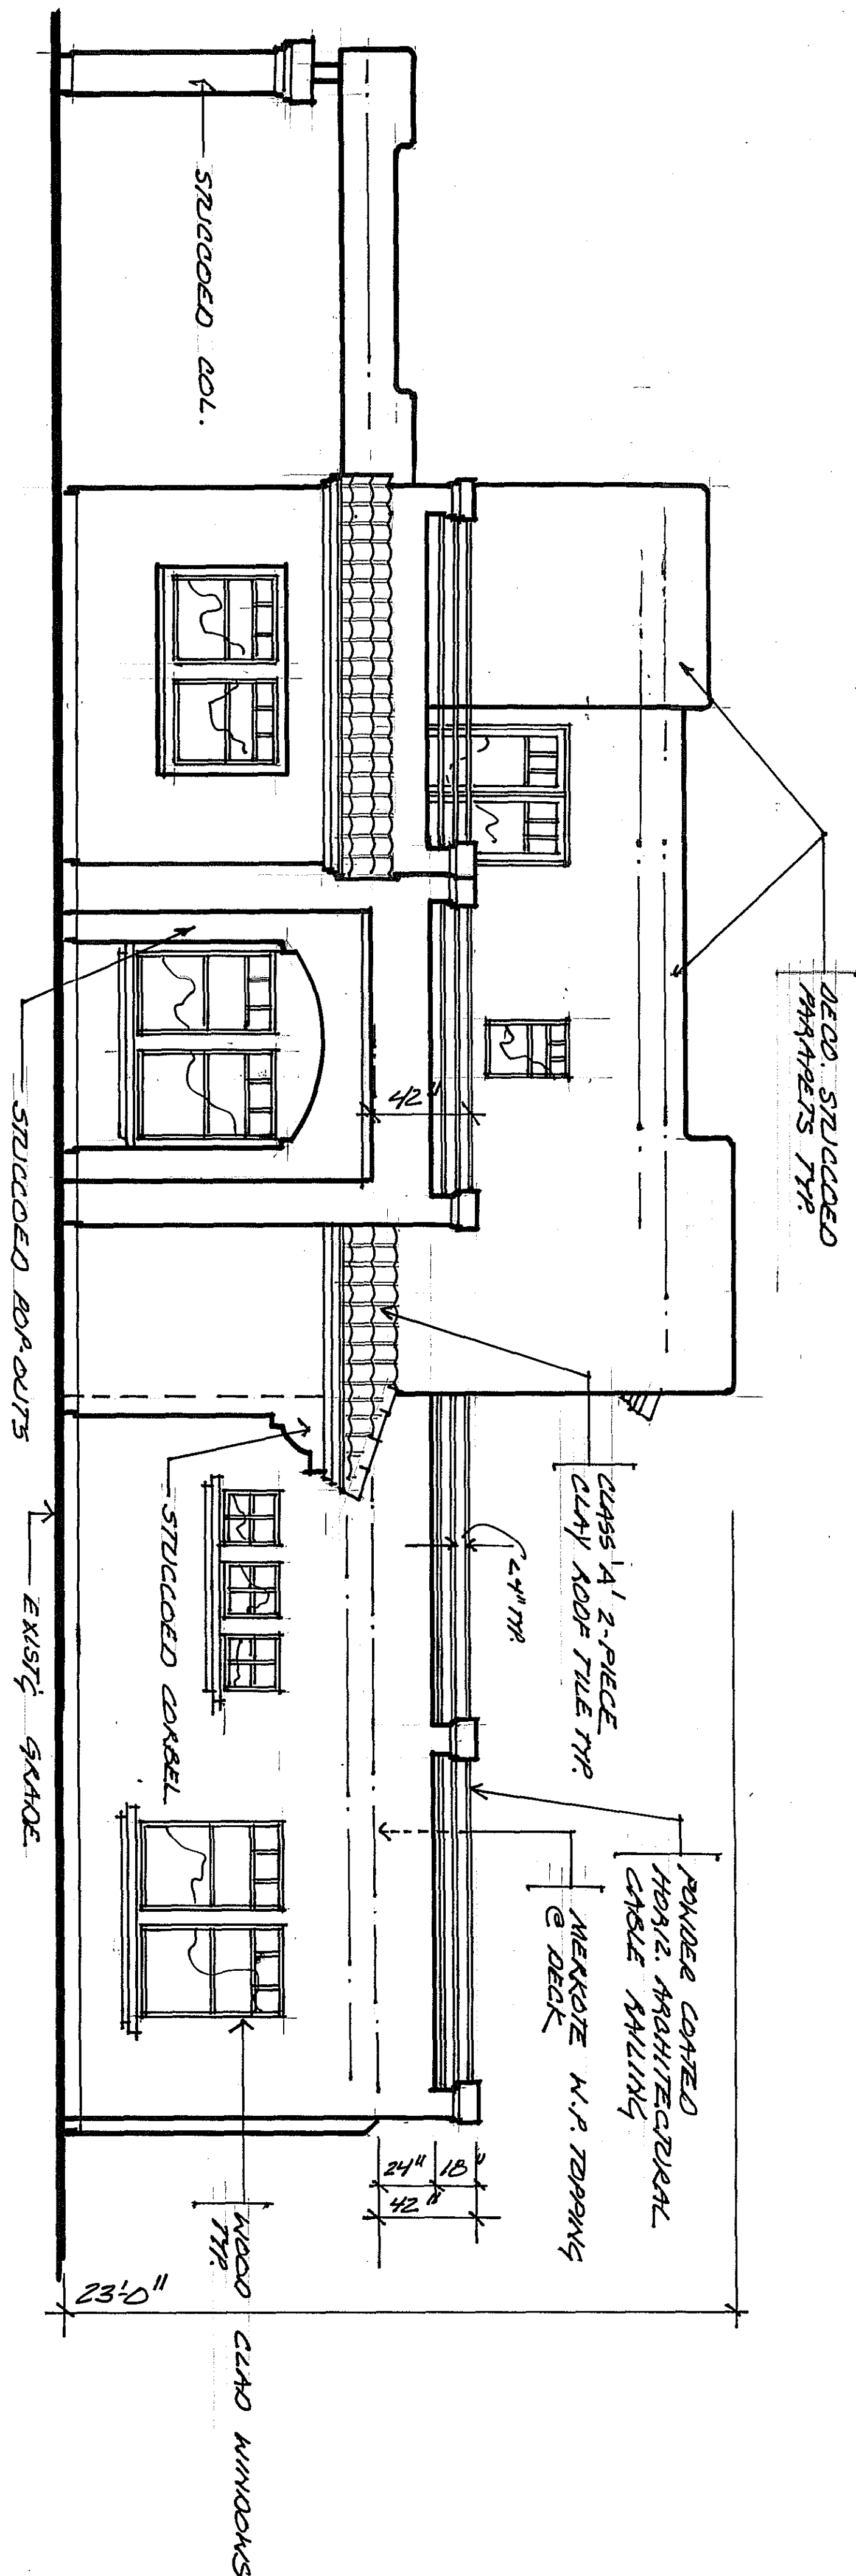

ROBIN J. FRANKLIN, BUILDING DESIGNER, HAS NOT BEEN RETAINED FOR ON-SITE SUPERVISION AND THEREFORE HAS NO CONTROL OVER QUALITY OF WORKMANSHIP AND ACTUAL MATERIALS USED ON THIS PROJECT AND ASSUMES NO RESPONSIBILITY FOR DEFECTIVE WORKMANSHIP OR MATERIALS.


MAPLE STREET RESIDENCE
3150 MAPLE STREET
SAN DIEGO, CA.

Robin J. Franklin
Professional Building Designer
6151 FAIRMOUNT AVE. SUITE 205
SAN DIEGO, CA. 92120
(619) 624-0769



REVISIONS	BY

DRAWN	
CHECKED	
DATE	
SCALE	
JOB NO.	
SHEET	

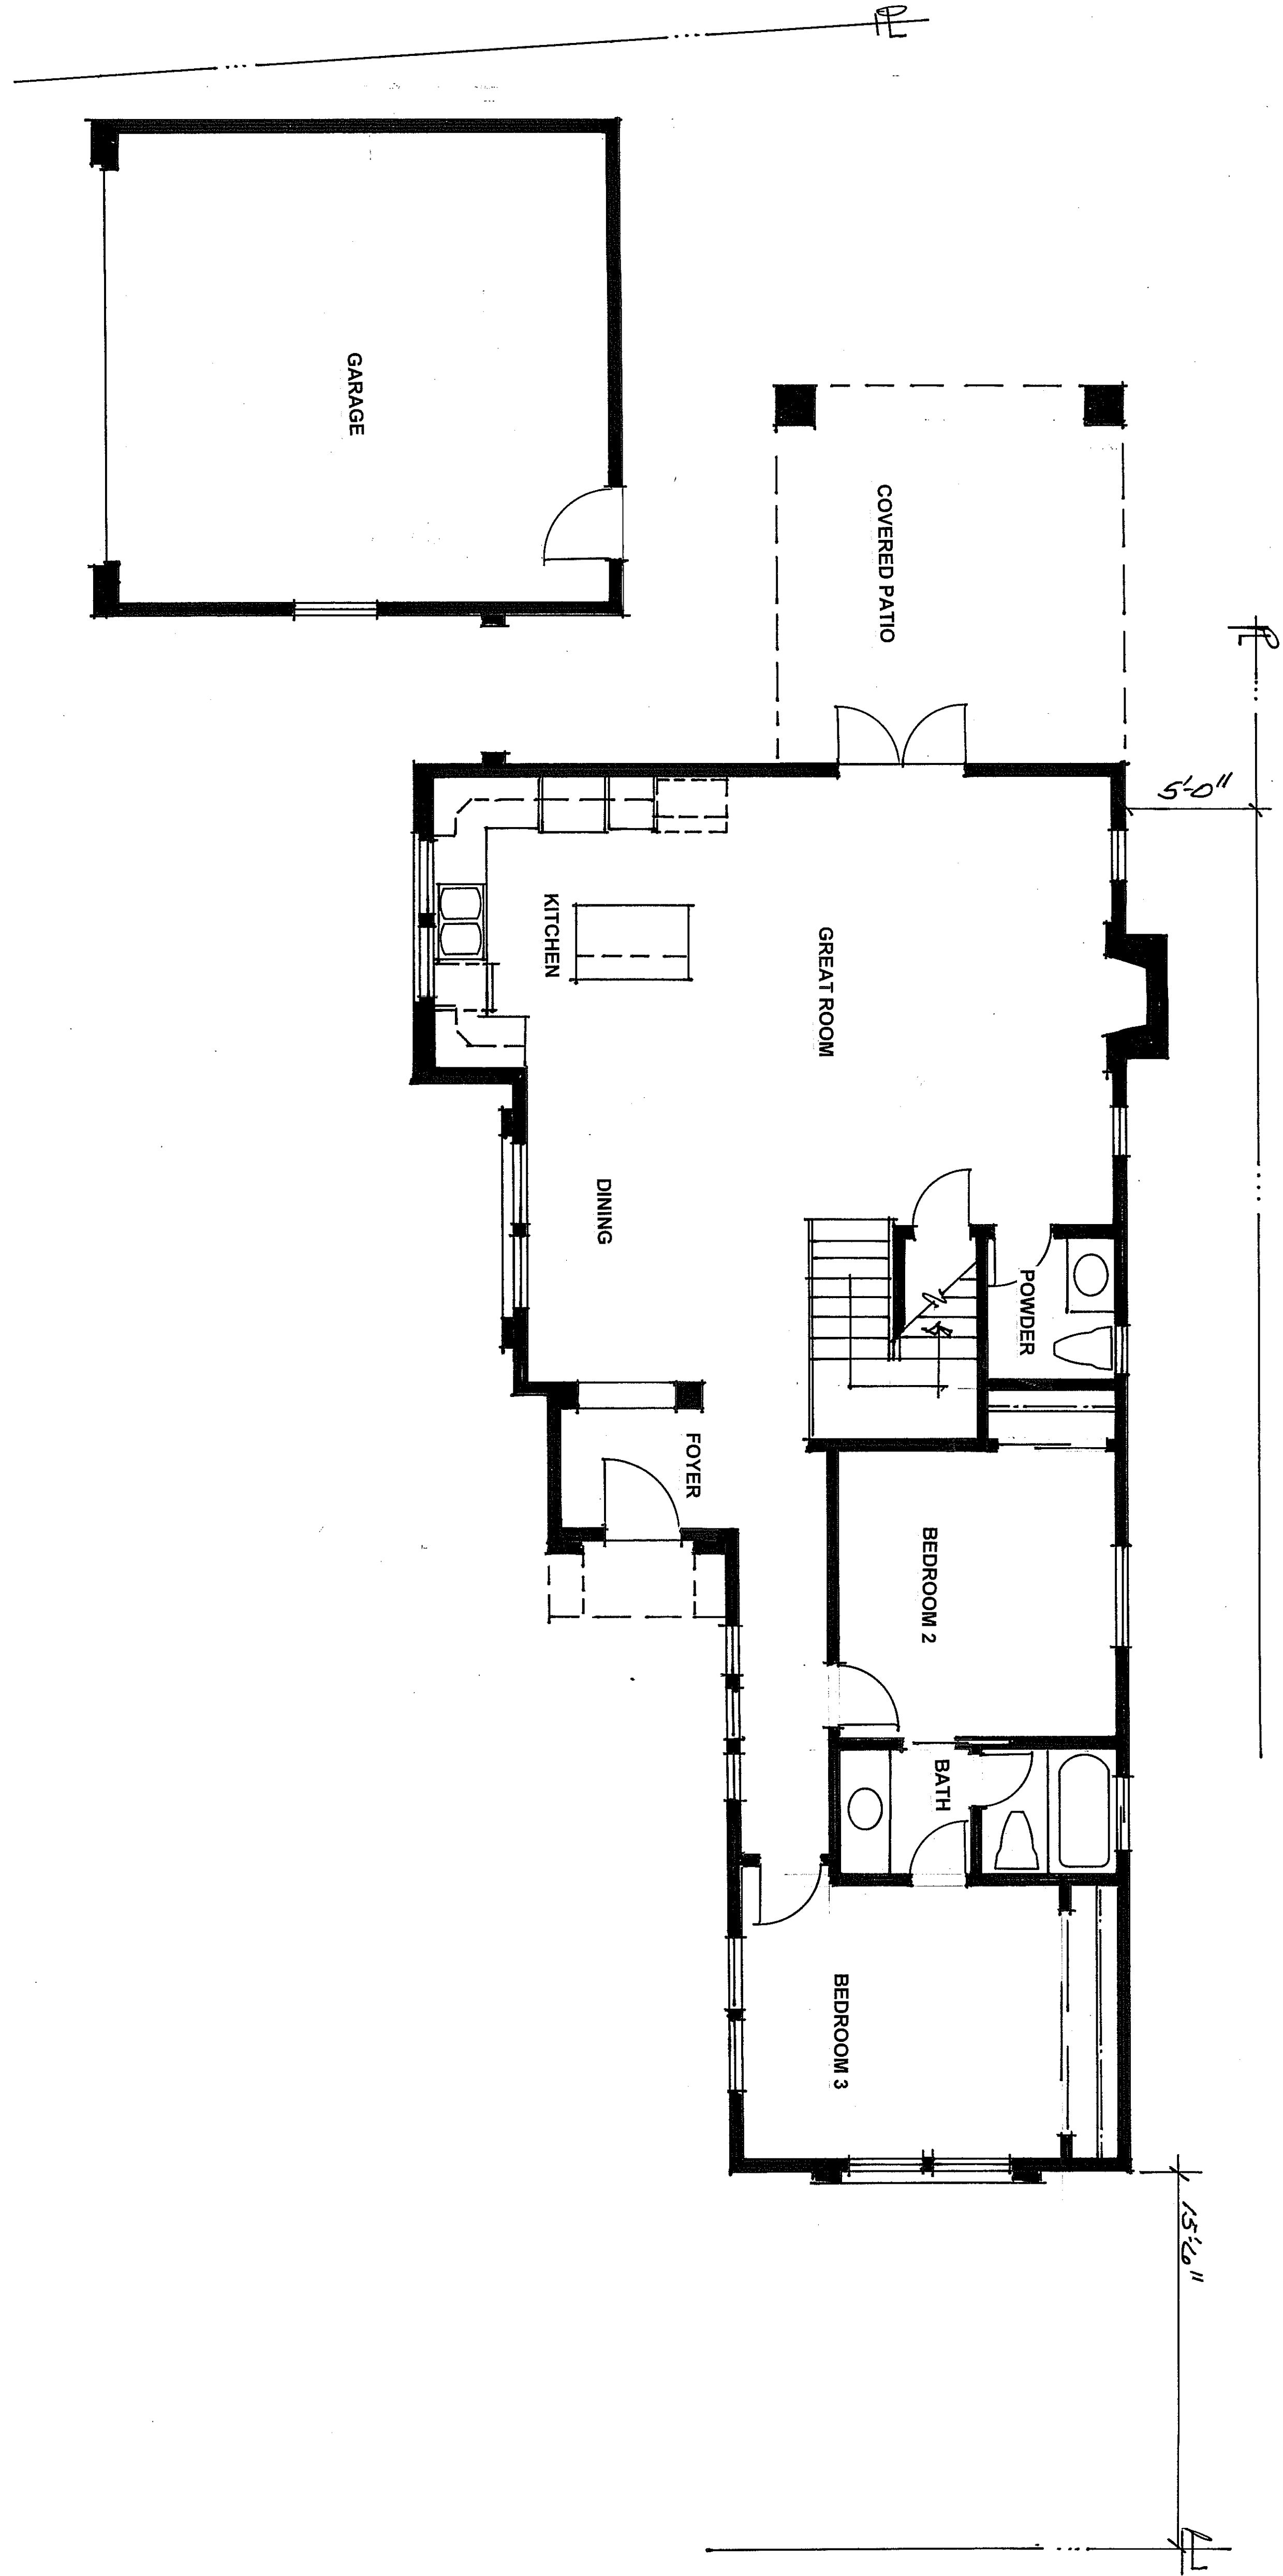

PRELIMINARY
 DRAWING
 # 2
 FRANKLIN DESIGN

ROBIN J. FRANKLIN, BUILDING DESIGNER, HAS NOT BEEN RETAINED FOR ON-SITE SUPERVISION AND THEREFORE HAS NO CONTROL OVER QUALITY OF WORKMANSHIP AND ACTUAL MATERIALS USED ON THIS PROJECT AND ASSUMES NO RESPONSIBILITY FOR DEFECTIVE WORKMANSHIP OR MATERIALS.

DRAWN	CHECKED
DATE	SCALE
JOB NO.	SHEET
OF SHEETS	

MAPLE STREET RESIDENCE
 3150 MAPLE STREET
 SAN DIEGO, CA.

Robin J. Franklin
 Professional Building Designer
 6151 FAIRMOUNT AVE. SUITE 205
 SAN DIEGO, CA. 92120
 (619) 624-0769



REVISIONS	BY