

1 QUADRANT D LEVEL P2 FINISH PLAN
A300/A1P31 1/8" = 1'-0"

GENERAL OVERALL FLOOR PLAN NOTES

- FLOOR LEVELS AND ELEVATIONS INDICATE FINISHED FLOOR LEVEL (F.F.L.)
- REFER TO SHEETS A010 AND A200 FOR INTERIOR PARTITION, FLOOR, ROOF, CEILING, AND EXTERIOR WALL TYPES.
- DIMENSIONS ARE FROM FACE OF FRAMING TO FACE OF FRAMING, U.N.O.
- WINDOW TAGS SHOW INDICATE DOOR NO. FOR CURRENT LEVEL. THE FIRST DIGIT WILL VARY PER FLOOR. I.E. DOOR 111A ON LEVEL 1 WILL BE DOOR 211A ON LEVEL 2. REF. DOOR SCHEDULE FOR ALL DOORS. SHEET A300.
- PROVIDED BACKING AT LOCATIONS WHERE EQUIPMENT OR FIXTURES ARE TO BE MOUNTED TO WALLS. REFER TO INTERIOR ELEVATIONS FOR LOCATIONS AND HEIGHTS OF WALL MOUNTED ITEMS.
- WHERE USED, ALL WOOD BLOCKING IS TO BE PRE TREATED.
- VERIFY THAT WALL MOUNTED EQUIPMENT AND OTHER ITEMS DO NOT EXTEND MORE THAN 4" FROM FACE OF WALL.

KEYNOTES

No.	Description	Date

LEGEND

- FLOOR DRAIN
- DOOR IDENTIFICATION

MILLER HULL
The Miller Hull Partnership, LLP
Architecture and Planning
Point Loma Marine
4800 North Harbor Drive, Suite 100
San Diego, CA 92108
Phone: 619-220-0984
Contact Name

ALEXANDRIA

STAMP

KEY PLAN
A B
C D

Alexandria Science Village
9393 Towne Centre Drive,
San Diego, California 92121


SUBMITTAL
SUBMITTAL PACKAGE
04/18/22

REVISIONS
No. Description Date

Drawn: JU
Checked: RL
MJH Proj No.: A19.0087.00
Issue Date: 04/18/22

SHEET
**LEVEL P3
FLOOR PLAN
OVERALL**

A1P31

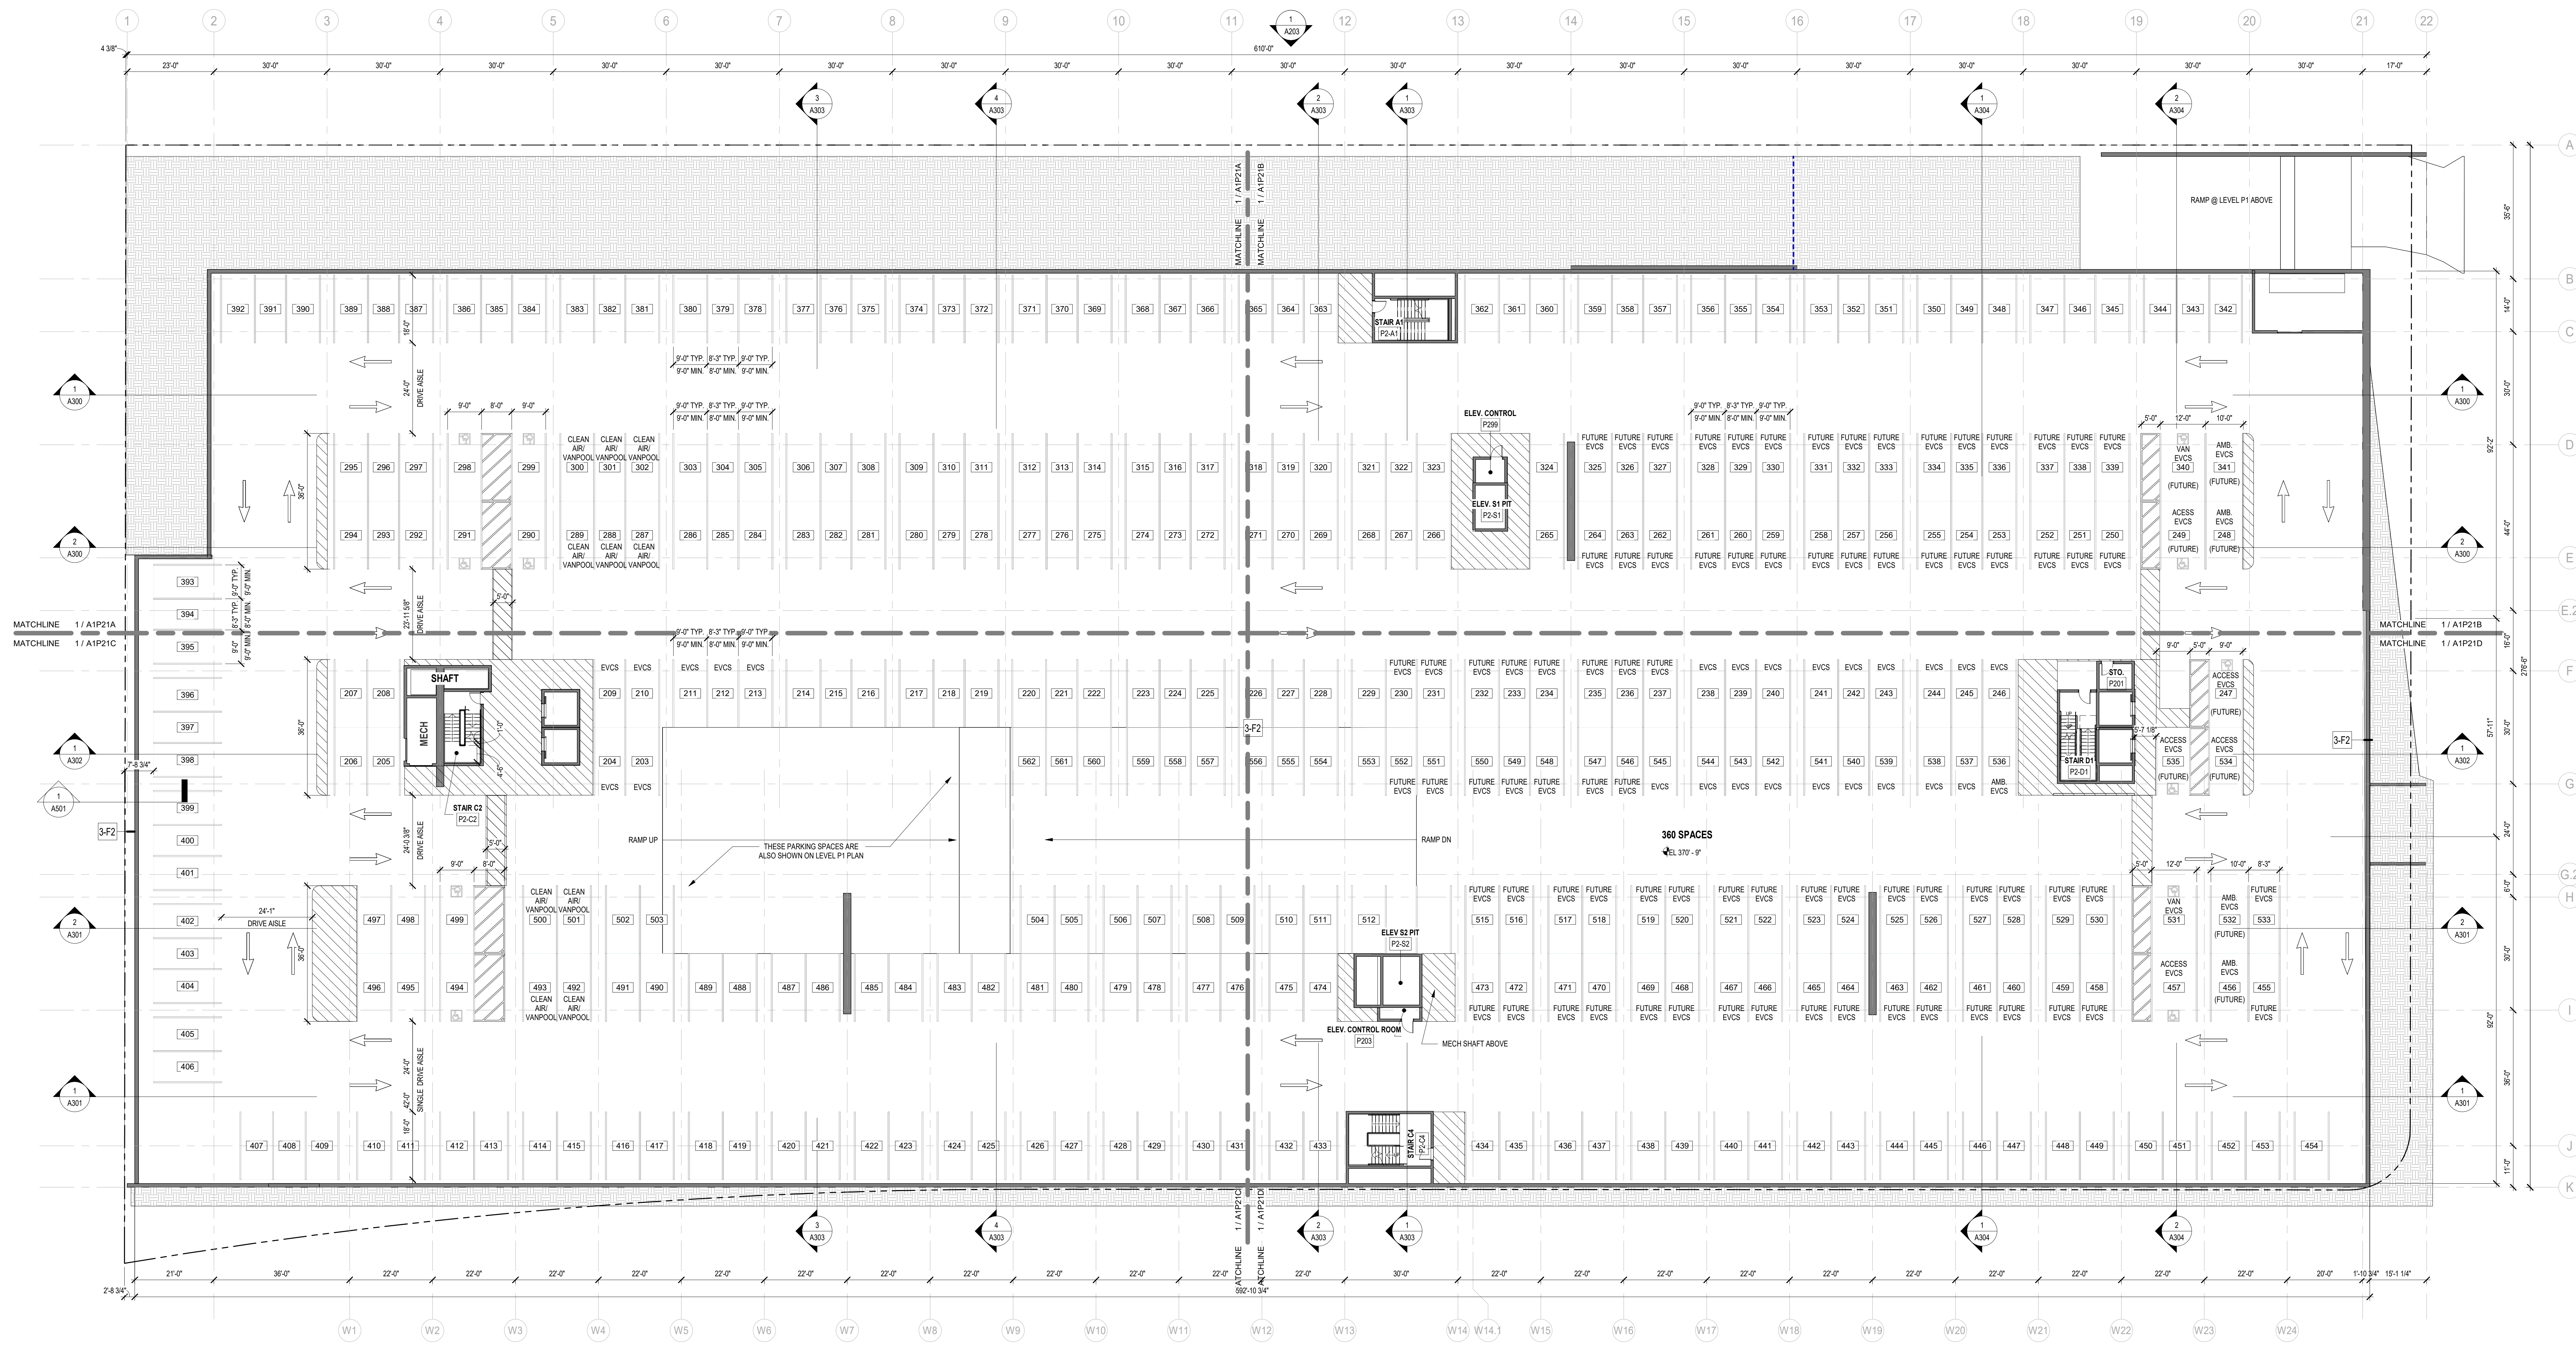

1 LEVEL P2 FLOOR PLAN - OVERALL
 A1P21 1/8" = 1'-0"

GENERAL OVERALL FLOOR PLAN NOTES

- FLOOR LEVELS AND ELEVATIONS INDICATE FINISHED FLOOR LEVEL UNLESS NOTED OTHERWISE.
- REFER TO SHEETS A010 AND A200 FOR INTERIOR PARTITION, FLOOR, CEILING, AND EXTERIOR WALL TYPES.
- DIMENSIONS ARE FROM FACE OF FRAMING TO FACE OF FRAMING, UNLESS NOTED OTHERWISE.
- WINDOW TAGS SHOW WINDOW IDENTIFICATION NUMBER. THE FIRST DIGIT WILL VARY PER FLOOR. (E.G. DOOR 111A ON LEVEL 1 WILL BE DOOR 211A ON LEVEL 2. REF. DOOR SCHEDULE FOR ALL DOORS. SHEET A004).
- PROVIDED BACKING AT LOCATIONS WHERE EQUIPMENT OR FUTURES ARE TO BE MOUNTED TO WALLS. REFER TO INTERIOR ELEVATIONS FOR LOCATIONS AND HEIGHTS OF WALL MOUNTED ITEMS.
- WHERE USED, ALL WOOD BLOCKING IS TO BE PRE-TREATED.
- VERIFY THAT WALL MOUNTED EQUIPMENT AND OTHER ITEMS DO NOT EXTEND MORE THAN 4" FROM FACE OF WALL.

KEYNOTES

No.	Description	Date

LEGEND

- FLOOR DRAM
- DOOR IDENTIFICATION

MILLER HULL
 The Miller Hull Partnership, LLP
 Architecture and Planning
 Post Loma Marine
 4800 North Harbor Drive, Suite 100
 San Diego, CA 92108
 Phone: 619-220-0984
 Contact Name

ALEXANDRIA

STAMP

KEY PLAN

Alexandria Science Village
 9393 Towne Centre Drive,
 San Diego, California 92121

SUBMITTAL
SUBMITTAL PACKAGE
 04/18/22


REVISIONS
 No. Description Date

Drawn: JU
 Checked: RL
 MJH Proj No.: A19.0087.00
 Issue Date: 04/18/22

SHEET
LEVEL P2 FLOOR PLAN OVERALL

A1P21

SHEET INDEX LINK: G002

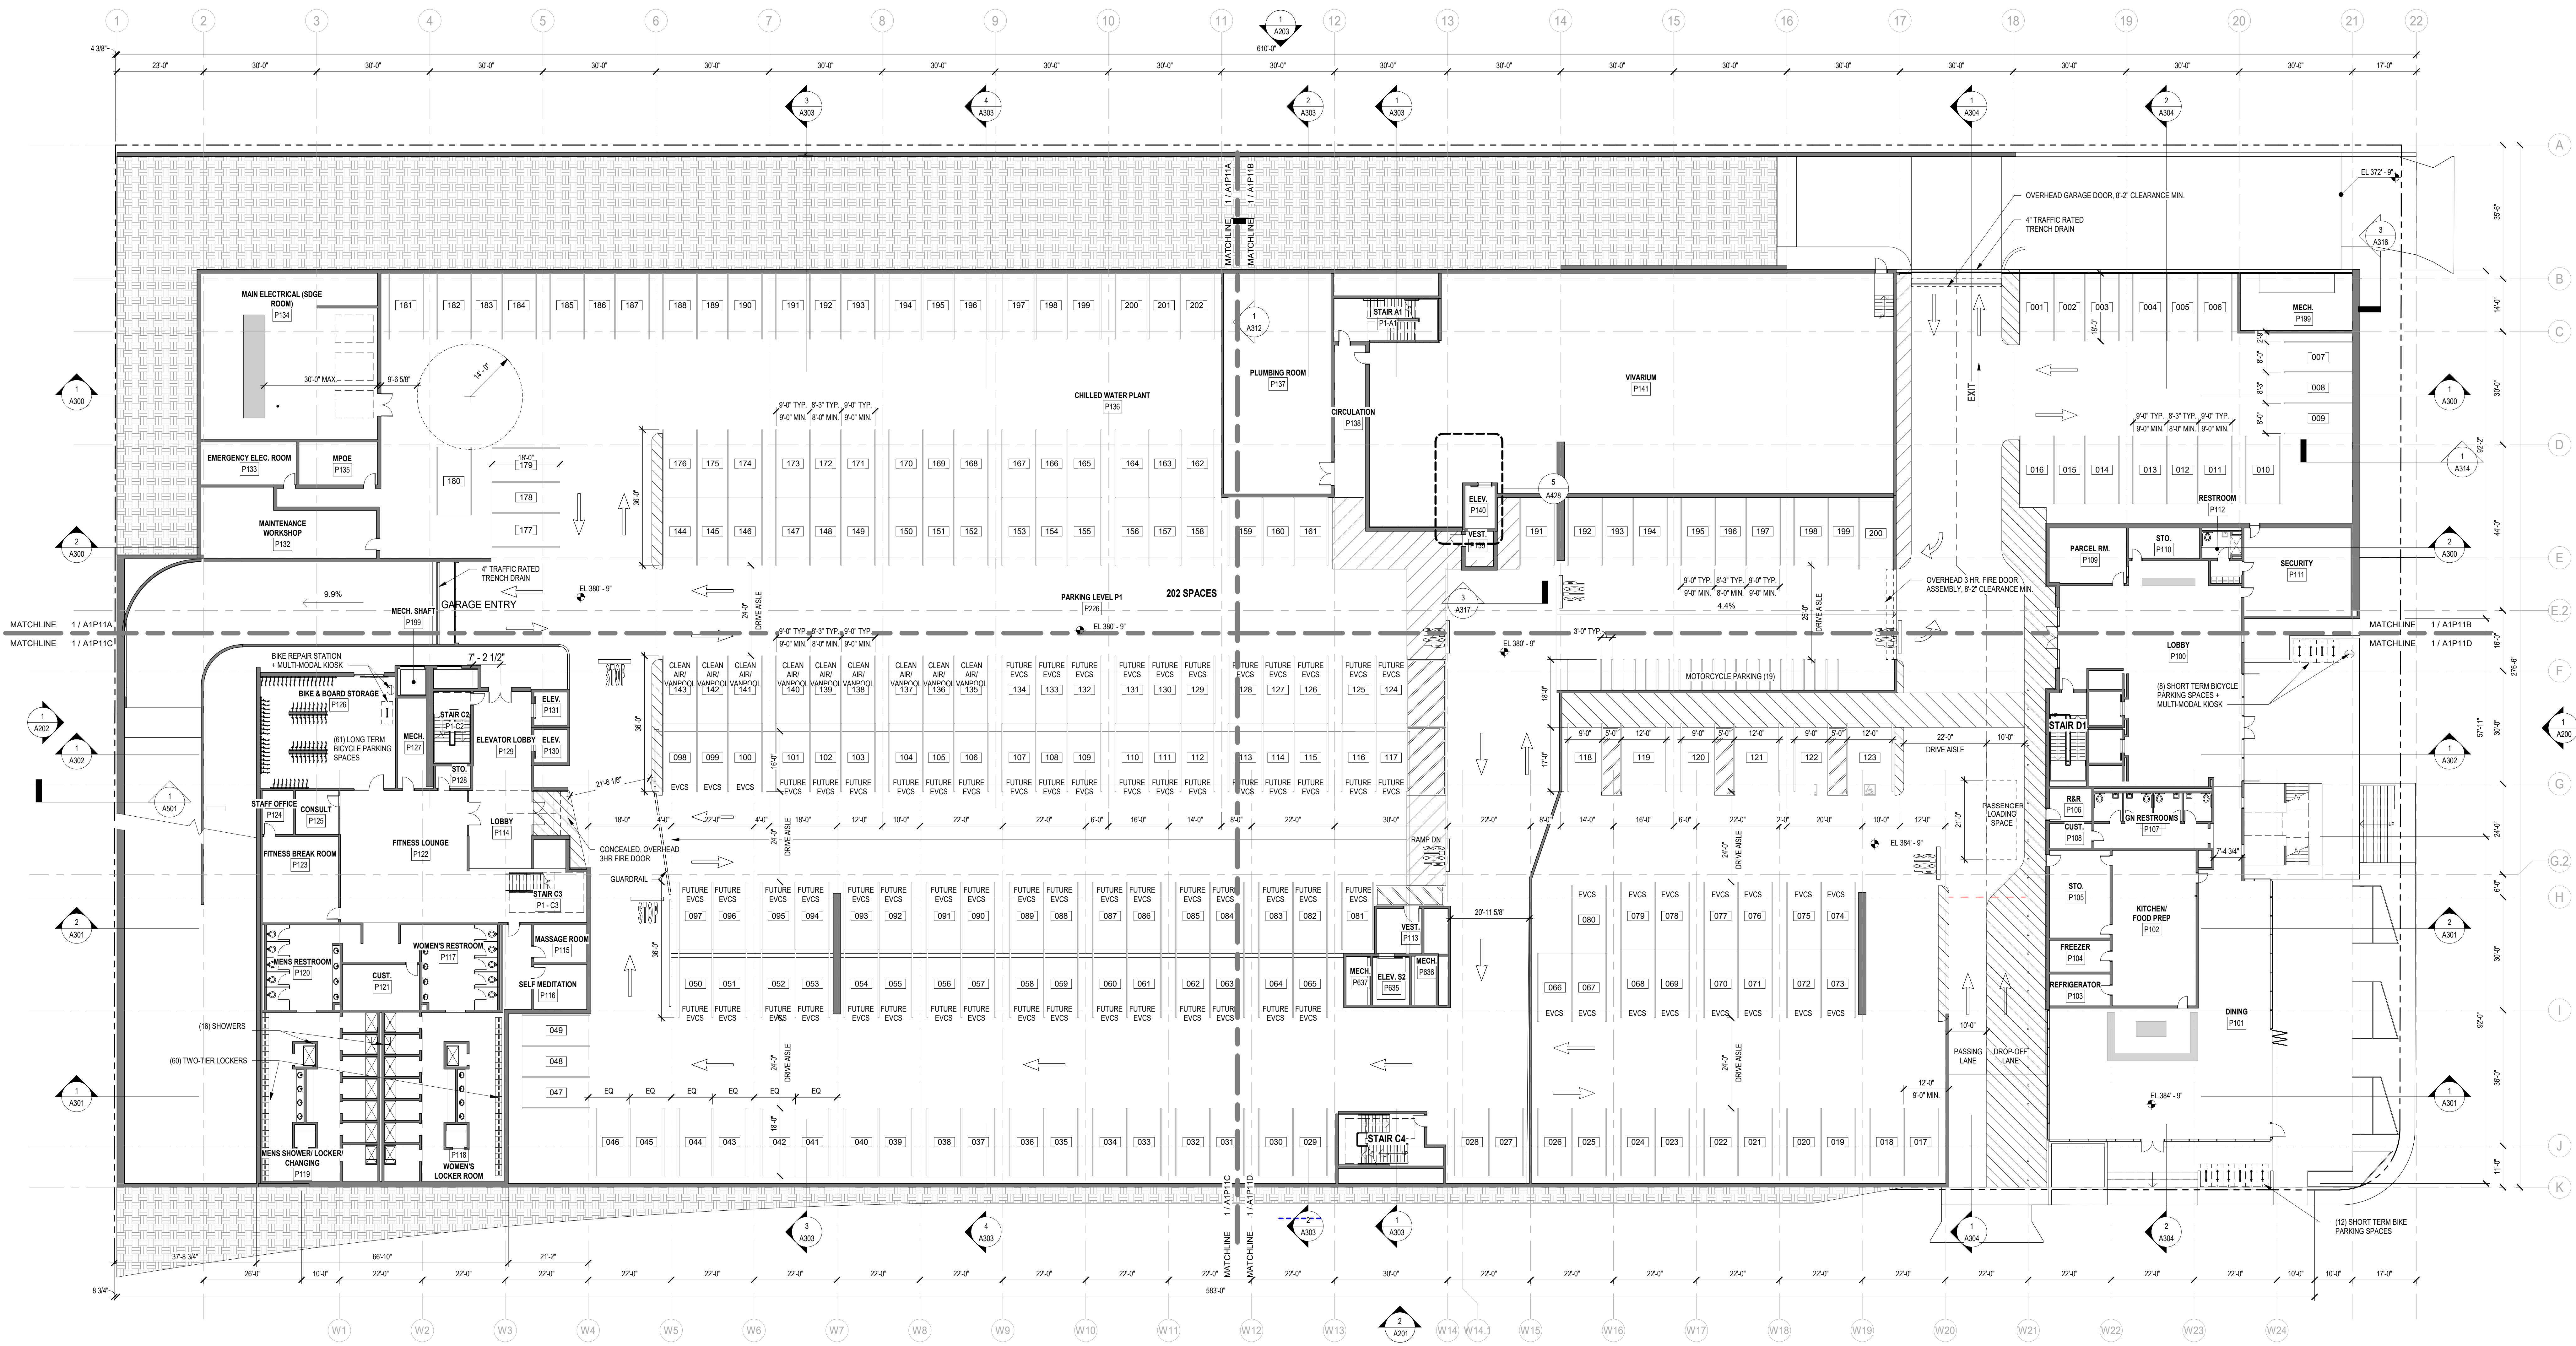

1 LEVEL P1 FLOOR PLAN
A1P11
1/8" = 1'-0"

GENERAL OVERALL FLOOR PLAN NOTES

- FLOOR LEVELS AND ELEVATIONS INDICATE FINISHED FLOOR LEVEL UNLESS NOTED OTHERWISE.
- REFER TO SHEETS A301 AND A302 FOR INTERIOR PARTITION, FLOOR, ROOF, CEILING, AND EXTERIOR WALL TYPES.
- DIMENSIONS ARE FROM FACE OF FRAMING TO FACE OF FRAMING, UNLESS NOTED OTHERWISE.
- WINDOW TAGS SHOWN INDICATE DOOR NO. FOR CURRENT LEVEL. THE FIRST DIGIT WILL VARY PER FLOOR. (E.G. DOOR 111A ON LEVEL 1 WILL BE DOOR 211A ON LEVEL 2. REF. DOOR SCHEDULE FOR ALL DOORS. SHEET A304).
- PROVIDED BACKING AT LOCATIONS WHERE EQUIPMENT OR FIXTURES ARE TO BE MOUNTED TO WALLS. REFER TO INTERIOR ELEVATIONS FOR LOCATIONS AND HEIGHTS OF WALL MOUNTED ITEMS.
- WHERE USED, ALL WOOD BLOCKING IS TO BE PRE-TREATED.
- VERIFY THAT WALL MOUNTED EQUIPMENT AND OTHER ITEMS DO NOT EXTEND MORE THAN 4" FROM FACE OF WALL.

KEYNOTES	LEGEND
	• FLOOR DRAIN
	™ DOOR IDENTIFICATION

MILLER HULL
The Miller Hull Partnership, LLP
Architecture and Planning
Point Loma Marine
4800 North Harbor Drive, Suite 100
San Diego, CA 92108
Phone: 619-220-0984
Contact Name

ALEXANDRIA

STAMP

KEY PLAN

Alexandria Science Village
9393 Towne Centre Drive,
San Diego, California 92121


SUBMITTAL
SUBMITTAL PACKAGE
04/18/22

REVISIONS	No.	Description	Date

Drawn: JU
Checked: RL
MJH Proj No.: A19.0087.00
Issue Date: 04/18/22

SHEET
LEVEL P1 FLOOR PLAN OVERALL

A1P11

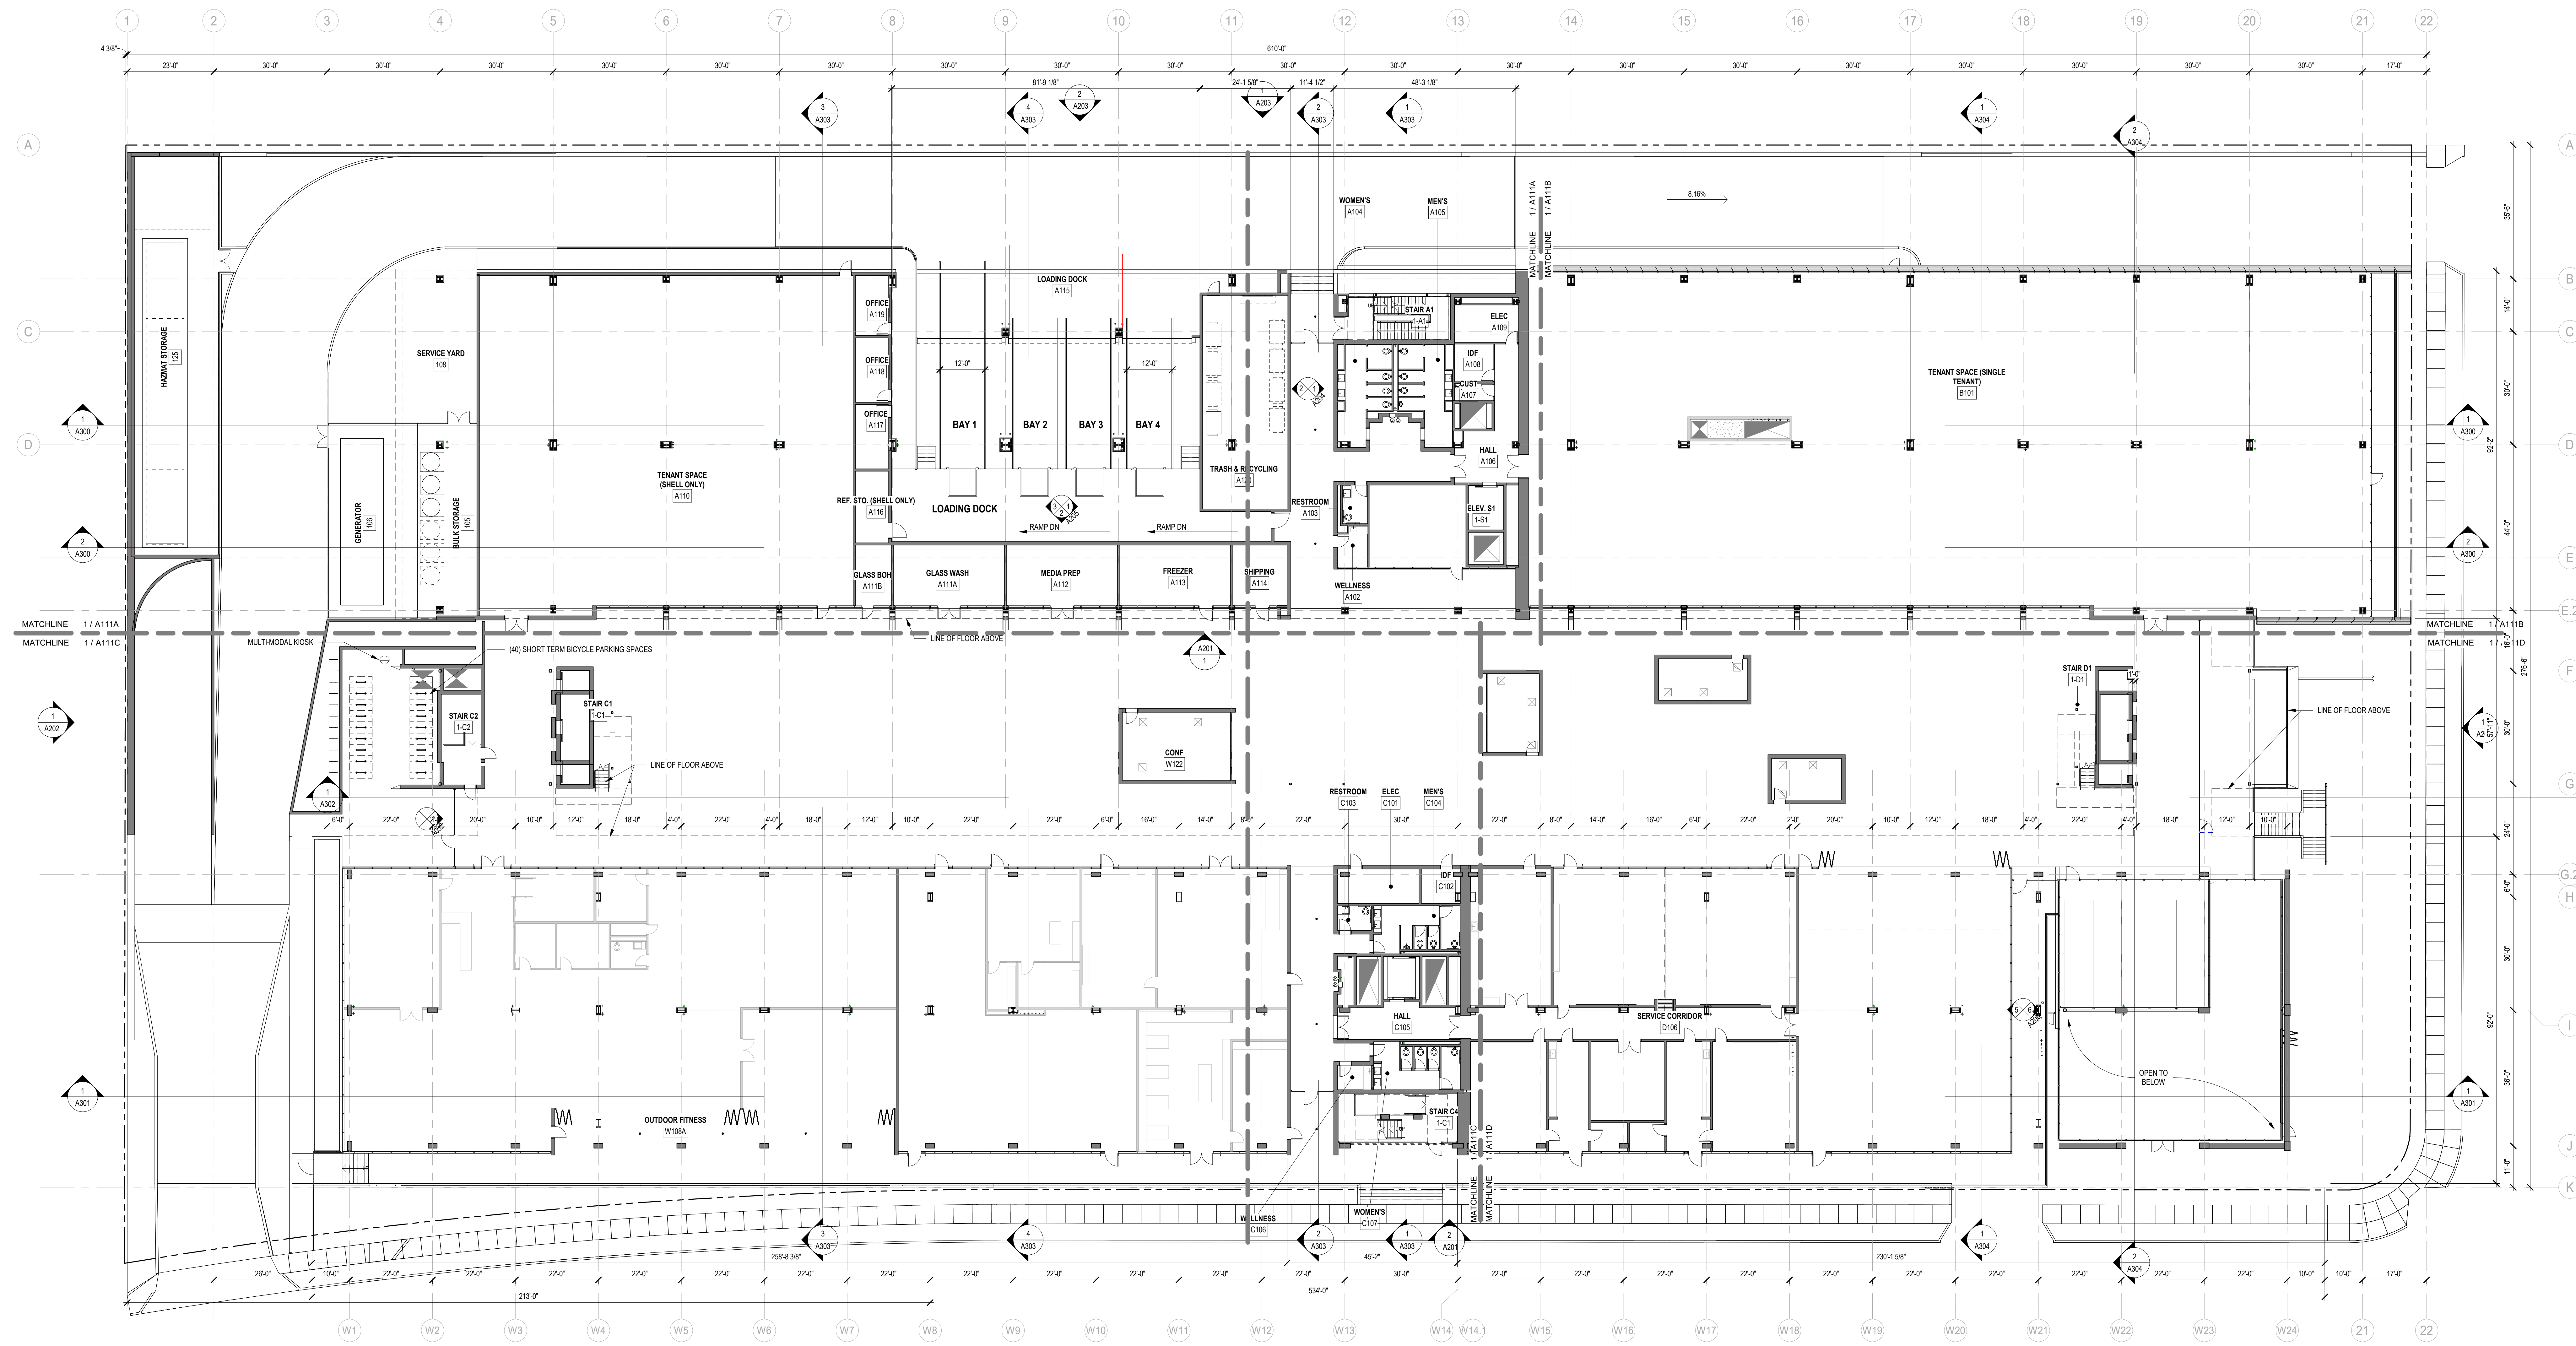

1 LEVEL 1 FLOOR PLAN - OVERALL
A111 1/8" = 1'-0"

GENERAL OVERALL FLOOR PLAN NOTES		KEYNOTES	LEGEND
<ol style="list-style-type: none"> FLOOR LEVELS AND ELEVATIONS INDICATE FINISHED FLOOR LEVEL UNLESS NOTED OTHERWISE. REFER TO SHEETS A310 AND A320 FOR INTERIOR PARTITION, FLOOR, ROOF, CEILING, AND EXTERIOR WALL TYPES. DIMENSIONS ARE FROM FACE OF FRAMING UNLESS NOTED OTHERWISE. WINDOW TAGS SHOWN INDICATE DOOR NO. FOR CURRENT LEVEL. THE FIRST DIGIT WILL VARY PER FLOOR. I.E. DOOR 111A ON LEVEL 1 WILL BE DOOR 211A ON LEVEL 2. REF. DOOR SCHEDULE FOR ALL DOORS. SHEET A300. PROVIDED BACKING AT LOCATIONS WHERE EQUIPMENT OR FIXTURES ARE TO BE MOUNTED TO WALLS. REFER TO INTERIOR ELEVATIONS FOR LOCATIONS AND HEIGHTS OF WALL MOUNTED ITEMS. WHERE USED, ALL WOOD BLOCKING IS TO BE PRE-TREATED. VERIFY THAT WALL MOUNTED EQUIPMENT AND OTHER ITEMS DO NOT EXTEND MORE THAN 4" FROM FACE OF WALL. 			<ul style="list-style-type: none"> FLOOR DRAIN DOOR IDENTIFICATION

SHEET INDEX LINK: G002

MILLER HULL
The Miller Hull Partnership, LLP
Architecture and Planning
Point Loma Marine
4800 North Harbor Drive, Suite 100
San Diego, CA 92108
Phone: 619-220-0984
Contact Name

ALEXANDRIA

STAMP

KEY PLAN

Alexandria Science Village
9393 Towne Centre Drive,
San Diego, California 92121


SUBMITTAL
SUBMITTAL PACKAGE
04/18/22

REVISIONS	No.	Description	Date

Drawn: RD
Checked: RD
MJH Proj No.: A19.0087.00
Issue Date: 04/18/22

SHEET
LEVEL 1 FLOOR PLAN OVERALL

A111

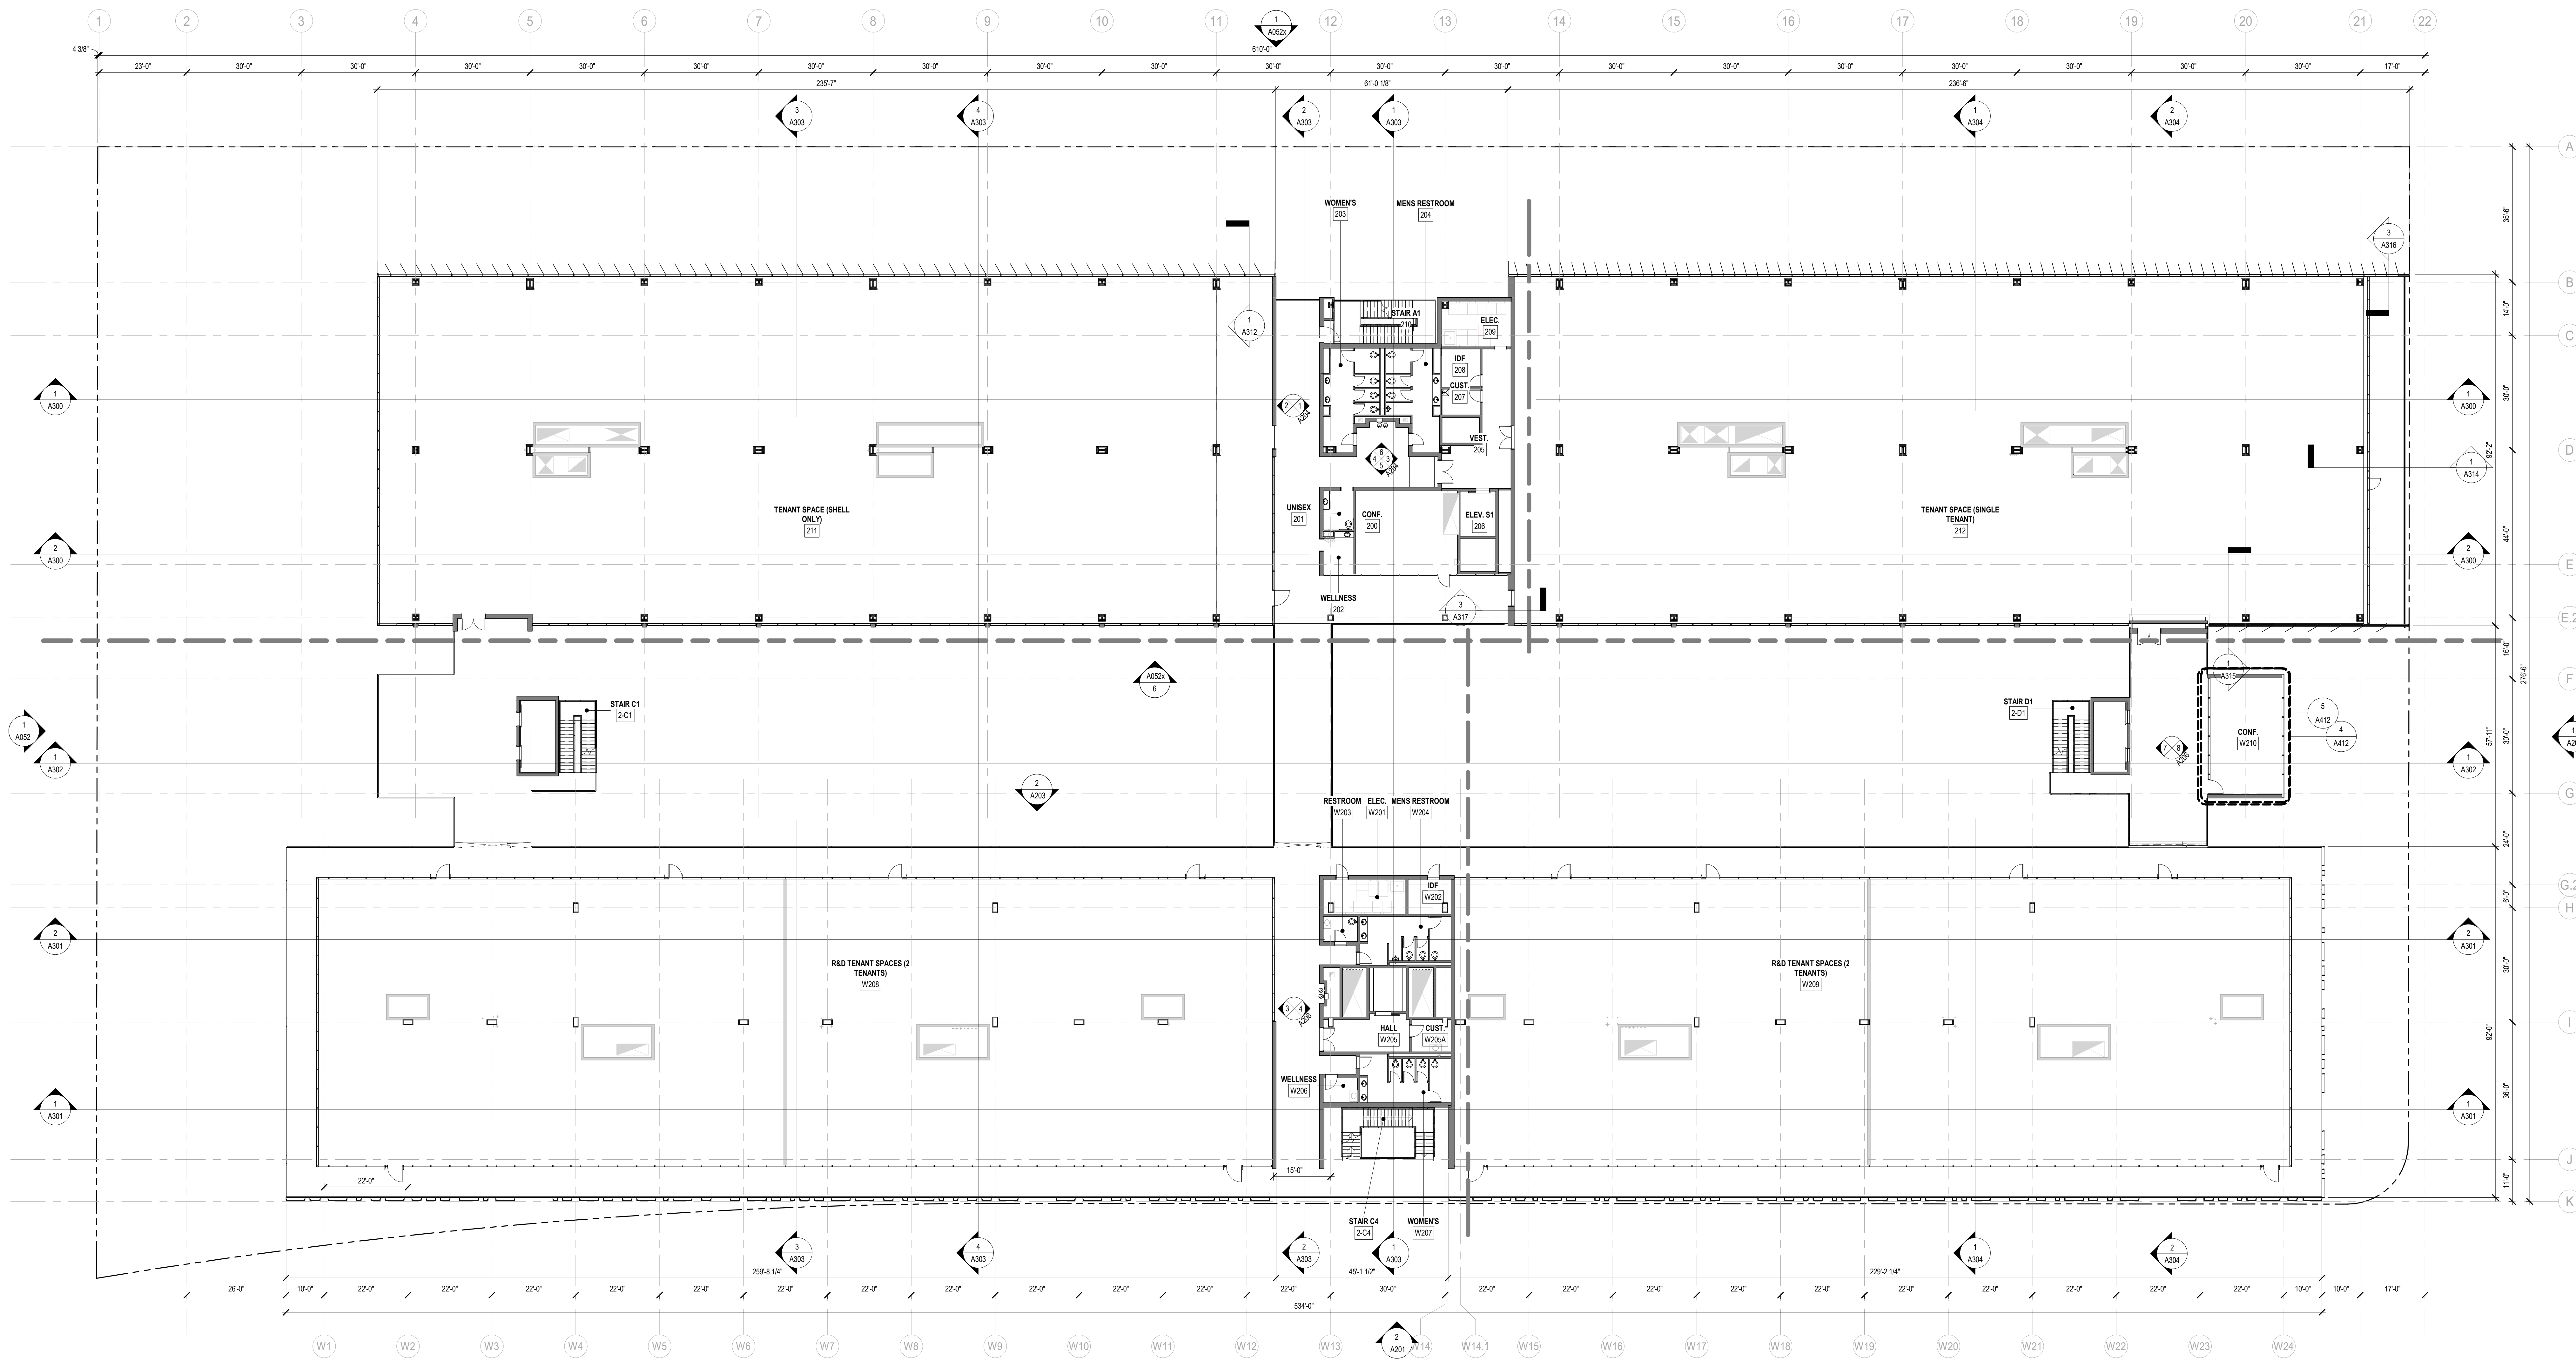

1 LEVEL 2 FLOOR PLAN - OVERALL
 A121 1/8" = 1'-0"


GENERAL OVERALL FLOOR PLAN NOTES

- FLOOR LEVELS AND ELEVATIONS INDICATE FINISHED FLOOR LEVEL UNLESS NOTED OTHERWISE.
- REFER TO SHEETS A010 AND A200 FOR INTERIOR PARTITION, FLOOR, ROOF, CEILING, AND EXTERIOR WALL TYPES.
- DIMENSIONS ARE FROM FACE OF FRAMING TO FACE OF FRAMING, UNLESS NOTED OTHERWISE.
- WINDOW TAGS SHOWN INDICATE DOOR NO. FOR CURRENT LEVEL. THE FIRST DIGIT WILL VARY PER FLOOR. I.E. DOOR 111A ON LEVEL 1 WILL BE DOOR 211A ON LEVEL 2. REF. DOOR SCHEDULE FOR ALL DOORS. SHEET A009.
- PROVIDED BACKING AT LOCATIONS WHERE EQUIPMENT OR FIXTURES ARE TO BE MOUNTED TO WALLS. REFER TO INTERIOR ELEVATIONS FOR LOCATIONS AND HEIGHTS OF WALL MOUNTED ITEMS.
- WHERE USED, ALL WOOD BLOCKING IS TO BE PRE-TREATED.
- VERIFY THAT WALL MOUNTED EQUIPMENT AND OTHER ITEMS DO NOT EXTEND MORE THAN 4" FROM FACE OF WALL.

KEYNOTES	LEGEND
	<ul style="list-style-type: none"> FLOOR DRAIN DOOR IDENTIFICATION

MILLER HULL
 The Miller Hull Partnership, LLP
 Architecture and Planning
 Post Loma Marine
 4880 North Harbor Drive, Suite 100
 San Diego, CA 92108
 Phone: 619-220-0984
 Contact Name

ALEXANDRIA
 NOT FOR CONSTRUCTION

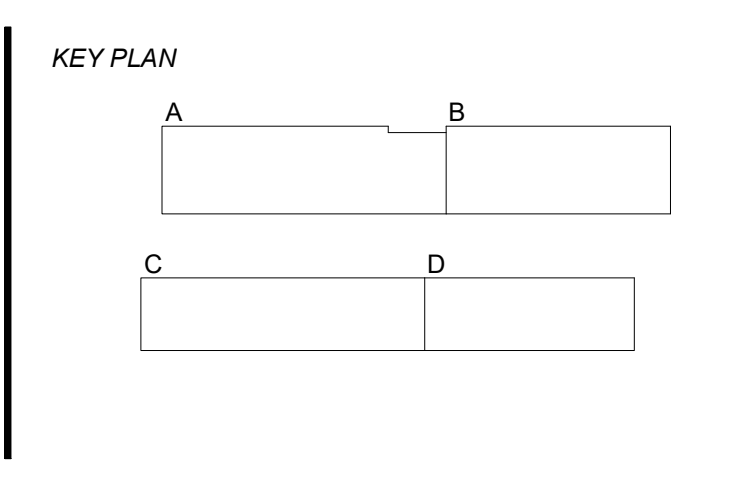

Alexandria Science Village
 9393 Towne Centre Drive
 San Diego, California 92121


SUBMITTAL
SUBMITTAL PACKAGE
 02/22/22

REVISIONS	No.	Description	Date

Drawn: RD
 Checked: RD
 MJH Proj No.: A19.0087.00
 Issue Date: 02/22/22

SHEET
LEVEL 2 FLOOR PLAN OVERALL

A121

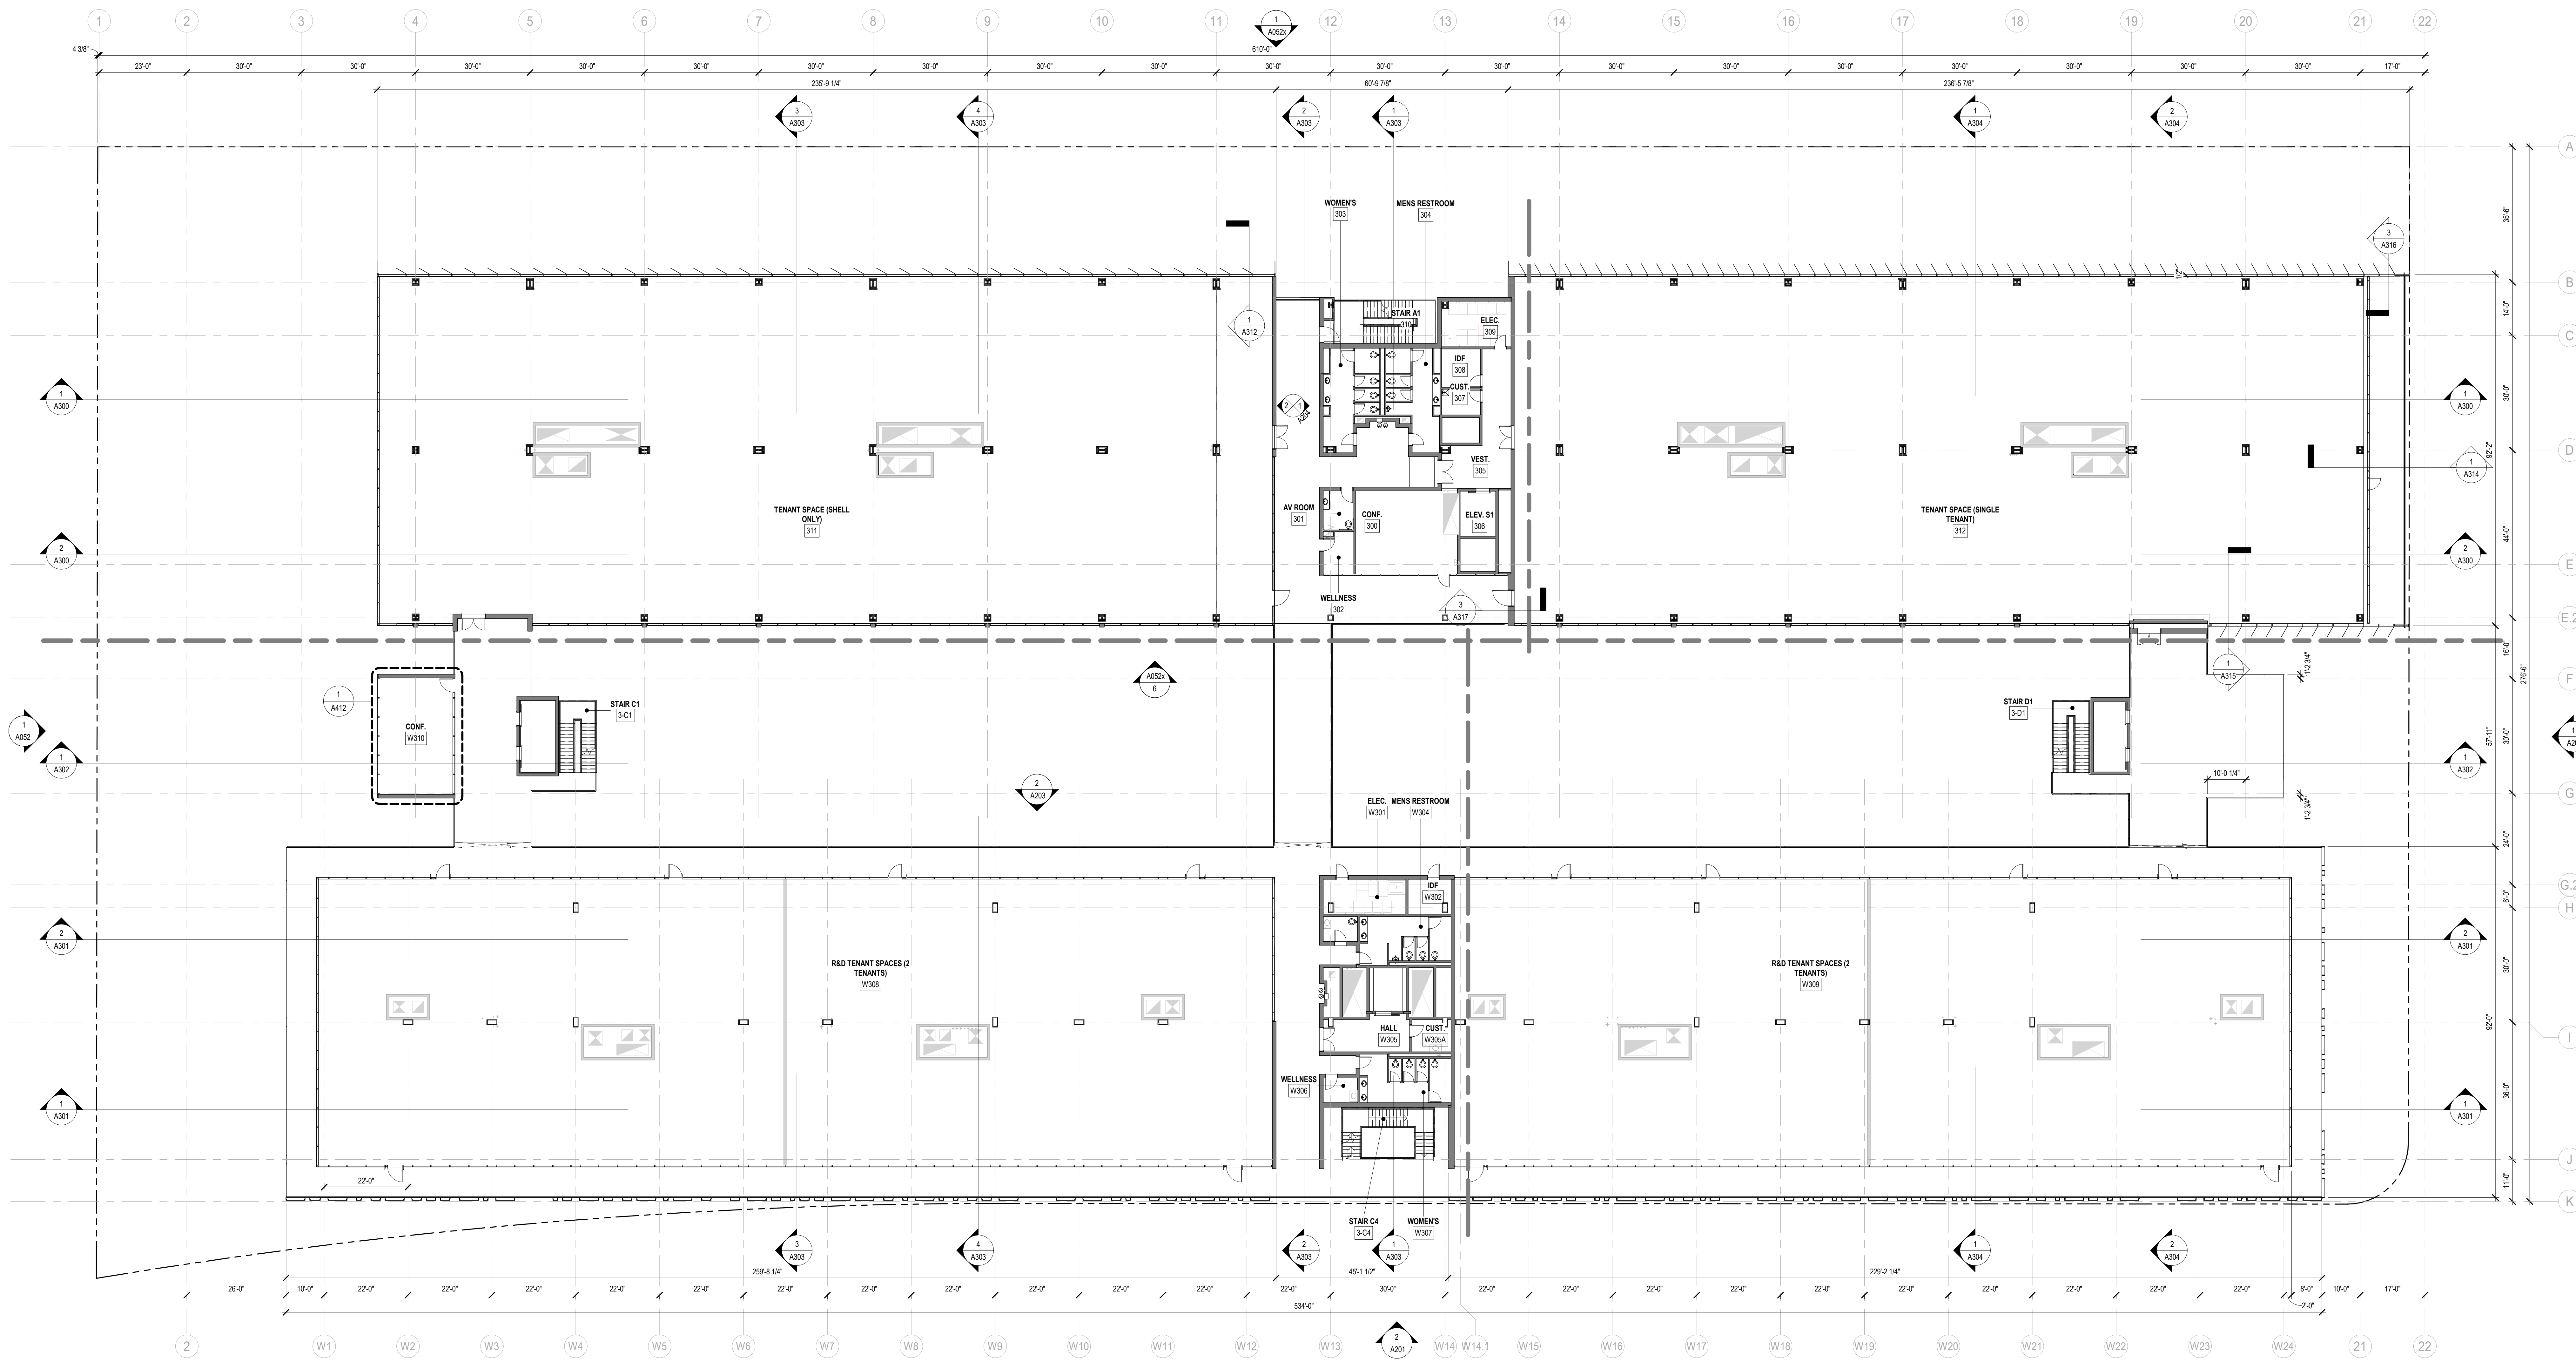


1
A131 **LEVEL 3 FLOOR PLAN - OVERALL**
1/8" = 1'-0"

GENERAL FLOOR PLAN NOTES	DRAWING REFERENCES	KEYNOTES	LEGEND
<ol style="list-style-type: none"> FLOOR LEVELS AND ELEVATIONS INDICATE FINISHED FLOOR LEVEL, U.N.O. REFER TO SHEETS A010 AND A020 FOR INTERIOR PARTITION, FLOOR, ROOF, CEILING, AND EXTERIOR WALL TYPES DIMENSIONS ARE FROM FACE OF FRAMING TO FACE OF FRAMING, U.N.O. WINDOW TAGS SHOWING INDICATE DOOR NO. FOR CURRENT LEVEL. THE FIRST DIGIT WILL VARY PER FLOOR, IE DOOR 111A ON LEVEL 1 WILL BE DOOR 211A ON LEVEL 2. REF. DOOR SCHEDULE FOR ALL DOORS, SHEET A030. PROVIDED BACKING AT LOCATIONS WHERE EQUIPMENT OR FIXTURES ARE TO BE MOUNTED TO WALLS. REFER TO INTERIOR ELEVATIONS FOR LOCATIONS AND HEIGHTS OF WALL MOUNTED ITEMS WHERE USED, ALL WOOD BLOCKING IS TO BE FIRE TREATED. VERIFY THAT WALL MOUNTED EQUIPMENT AND OTHER ITEMS DO NOT EXTEND MORE THAN 4" FROM FACE OF WALL. 			<ul style="list-style-type: none"> FLOOR DRAIN DOOR IDENTIFICATION, SEE GENERAL NOTES FOR MORE INFO.

MILLER HULL
The Miller Hull Partnership, LLP
Architecture and Planning
Point Loma Marine
4880 North Harbor Drive, Suite 100
San Diego, CA 92108
Phone: 619-220-0984
Contact Name

ALEXANDRIA

STAMP
NOT FOR CONSTRUCTION

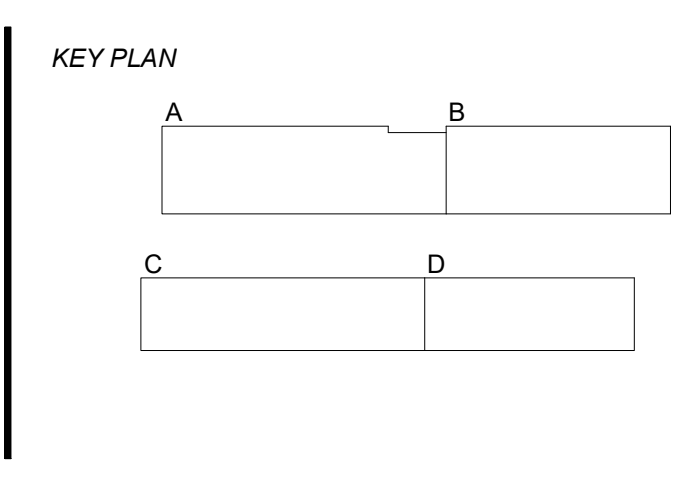

Alexandria Science Village
9393 Towne Centre Drive,
San Diego, California 92121


SUBMITTAL
SUBMITTAL PACKAGE
02/22/22

REVISIONS	No.	Description	Date

Drawn: RD
Checked: RD
MJH Proj No.: A19.0087.00
Issue Date: 02/22/22


SHEET
LEVEL 3 FLOOR PLAN OVERALL

A131

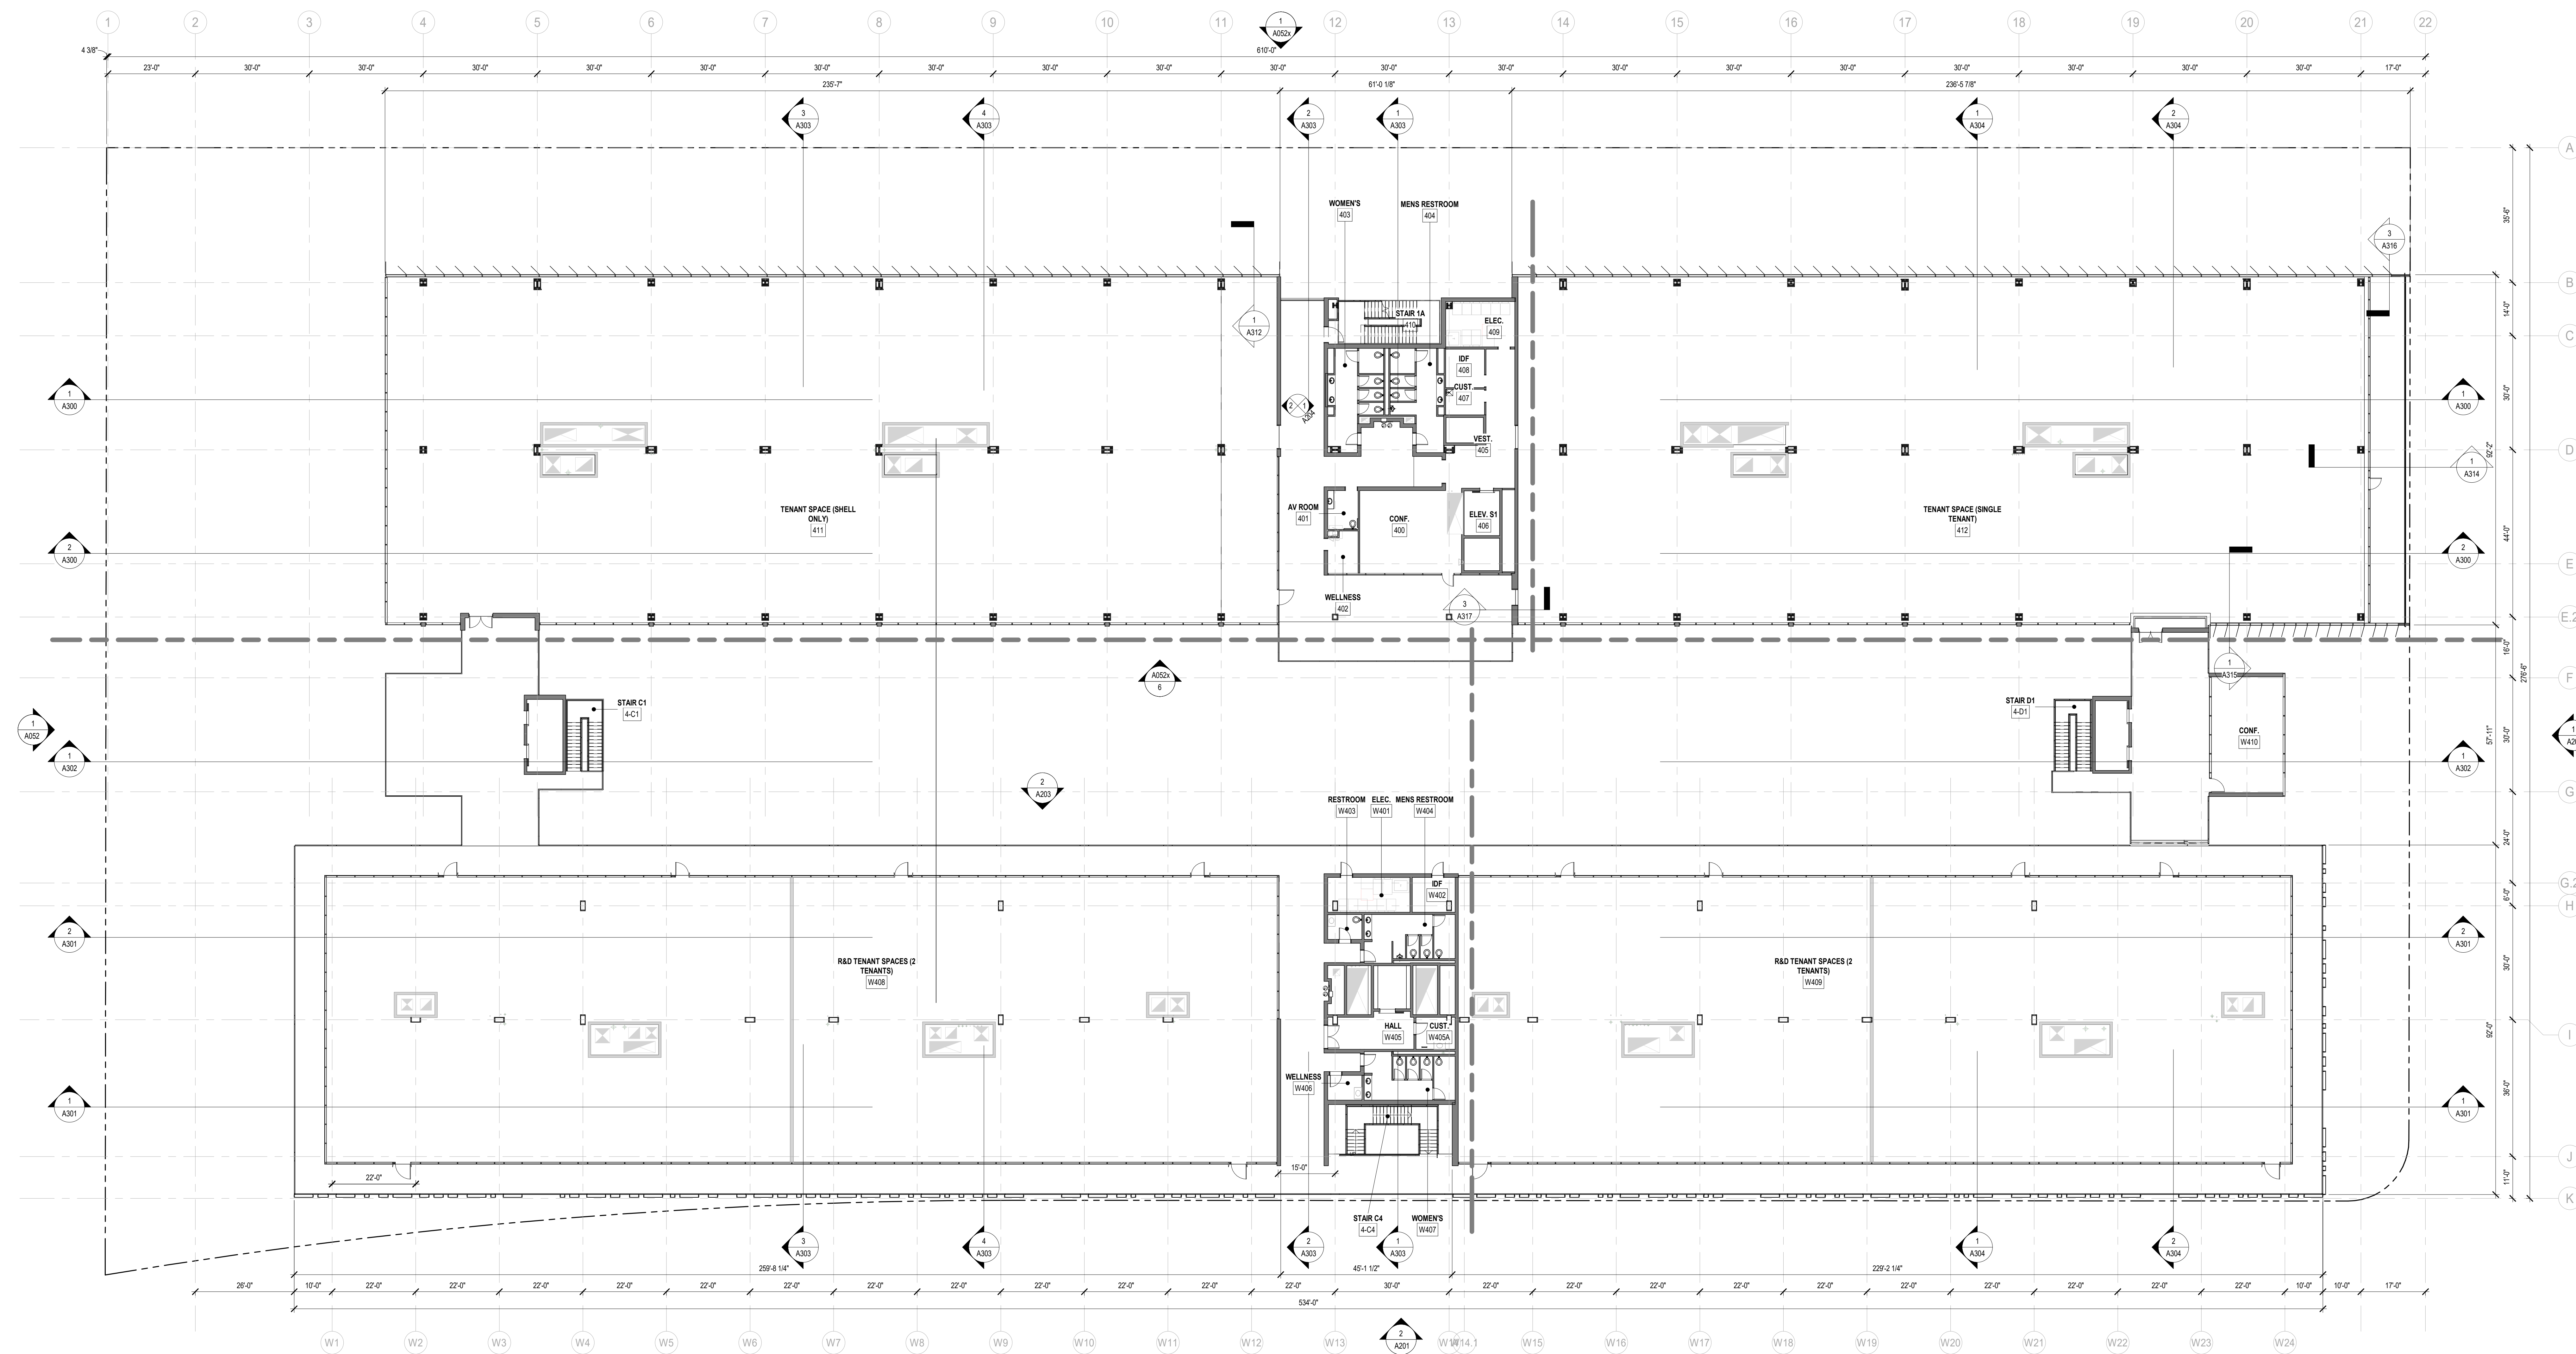


1 LEVEL 4 FLOOR PLAN - OVERALL
 A141 1/8" = 1'-0"

GENERAL FLOOR PLAN NOTES	DRAWING REFERENCES	KEYNOTES	LEGEND
<ol style="list-style-type: none"> FLOOR LEVELS AND ELEVATIONS INDICATE FINISHED FLOOR LEVEL, U.N.O. REFER TO SHEETS A010 AND A020 FOR INTERIOR PARTITION, FLOOR, ROOF, CEILING, AND EXTERIOR WALL TYPES DIMENSIONS ARE FROM FACE OF FRAMING TO FACE OF FRAMING, U.N.O. WINDOW TAGS SHOWING INDICATE DOOR NO. FOR CURRENT LEVEL. THE FIRST DIGIT WILL VARY PER FLOOR, IE DOOR 111A ON LEVEL 1 WILL BE DOOR 211A ON LEVEL 2. REF. DOOR SCHEDULE FOR ALL DOORS, SHEET A030. PROVIDED BACKING AT LOCATIONS WHERE EQUIPMENT OR FIXTURES ARE TO BE MOUNTED TO WALLS. REFER TO INTERIOR ELEVATIONS FOR LOCATIONS AND HEIGHTS OF WALL MOUNTED ITEMS. WHERE USED, ALL WOOD BLOCKING IS TO BE FIRE TREATED. VERIFY THAT WALL MOUNTED EQUIPMENT AND OTHER ITEMS DO NOT EXTEND MORE THAN 4" FROM FACE OF WALL. 			<ul style="list-style-type: none"> FLOOR DRAIN DOOR IDENTIFICATION, SEE GENERAL NOTES FOR MORE INFO.

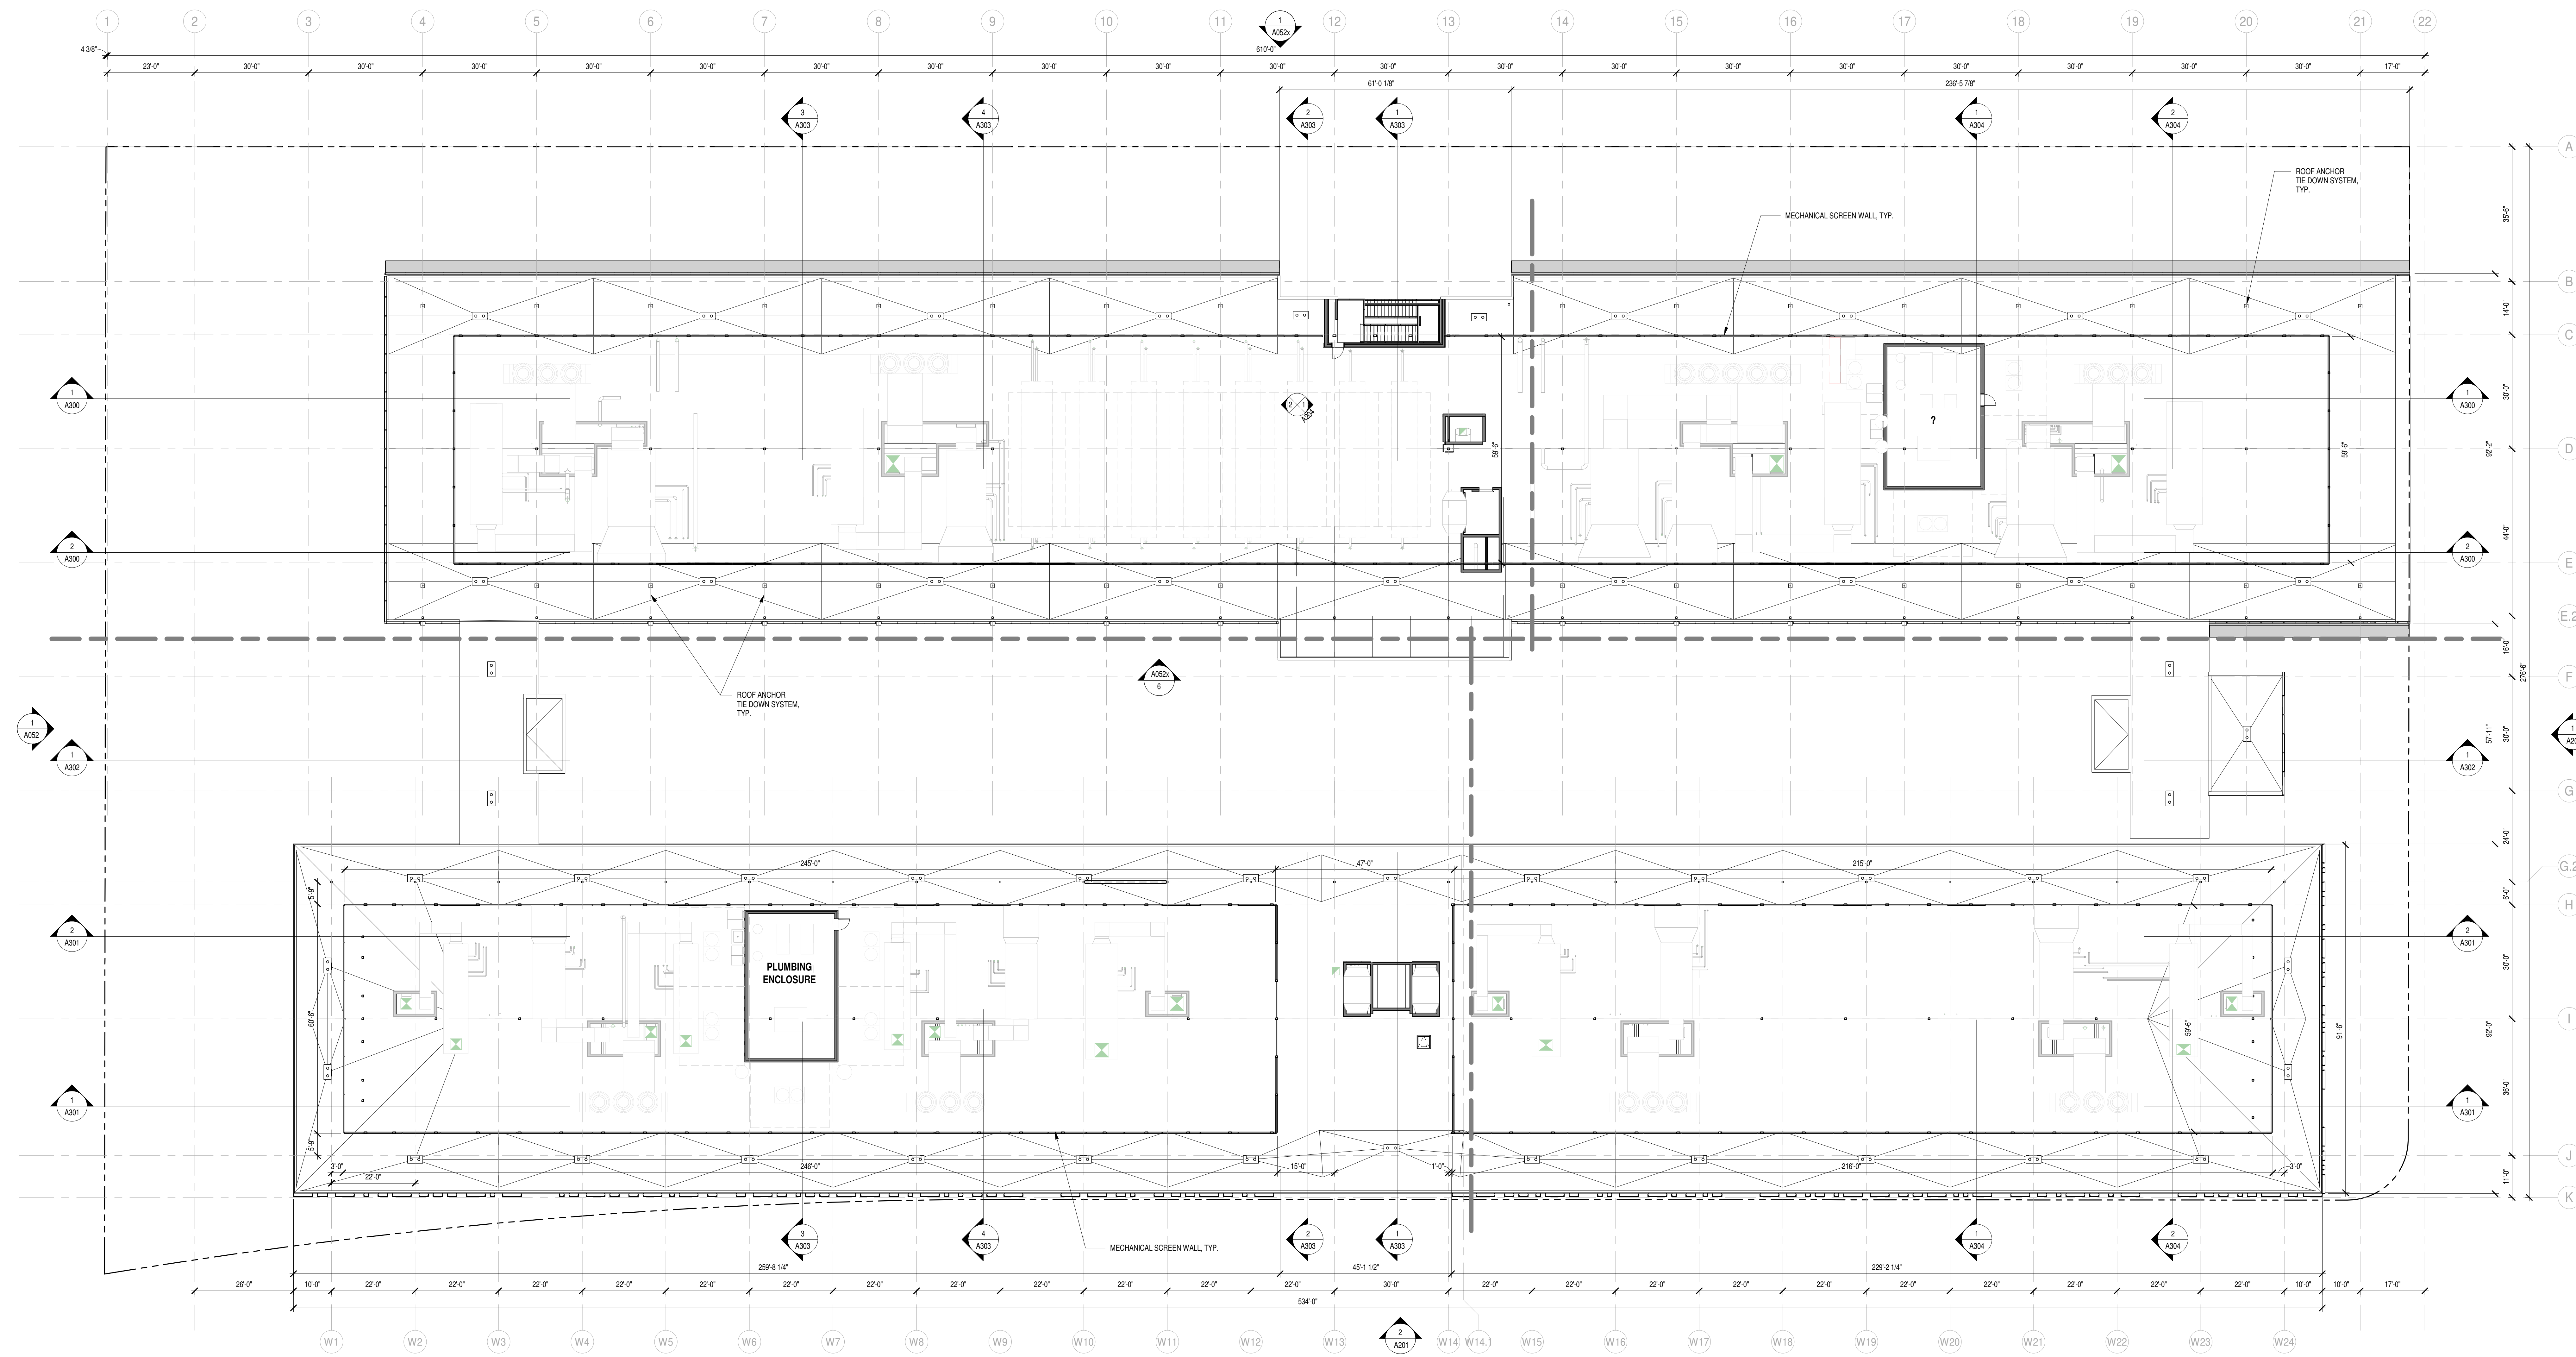

1 ROOF PLAN OVERALL
 A151 1/8" = 1'-0"

GENERAL OVERALL ROOF PLAN NOTES			KEYNOTES	LEGEND
1. 4" ROOF DRAIN AND OVERFLOW TYPICAL FOR ROOF DRAINAGE. PROVIDE 1 DRAIN / OVERFLOW COMBO UNIT PER 5000 SF. OF ROOF AREA. 2. ROOF SLOPE TO BE 1/4" PER FOOT MIN. 3. ROOF SLOPES AND CRICKETS TO BE MADE USING TAPERED INSULATION.				

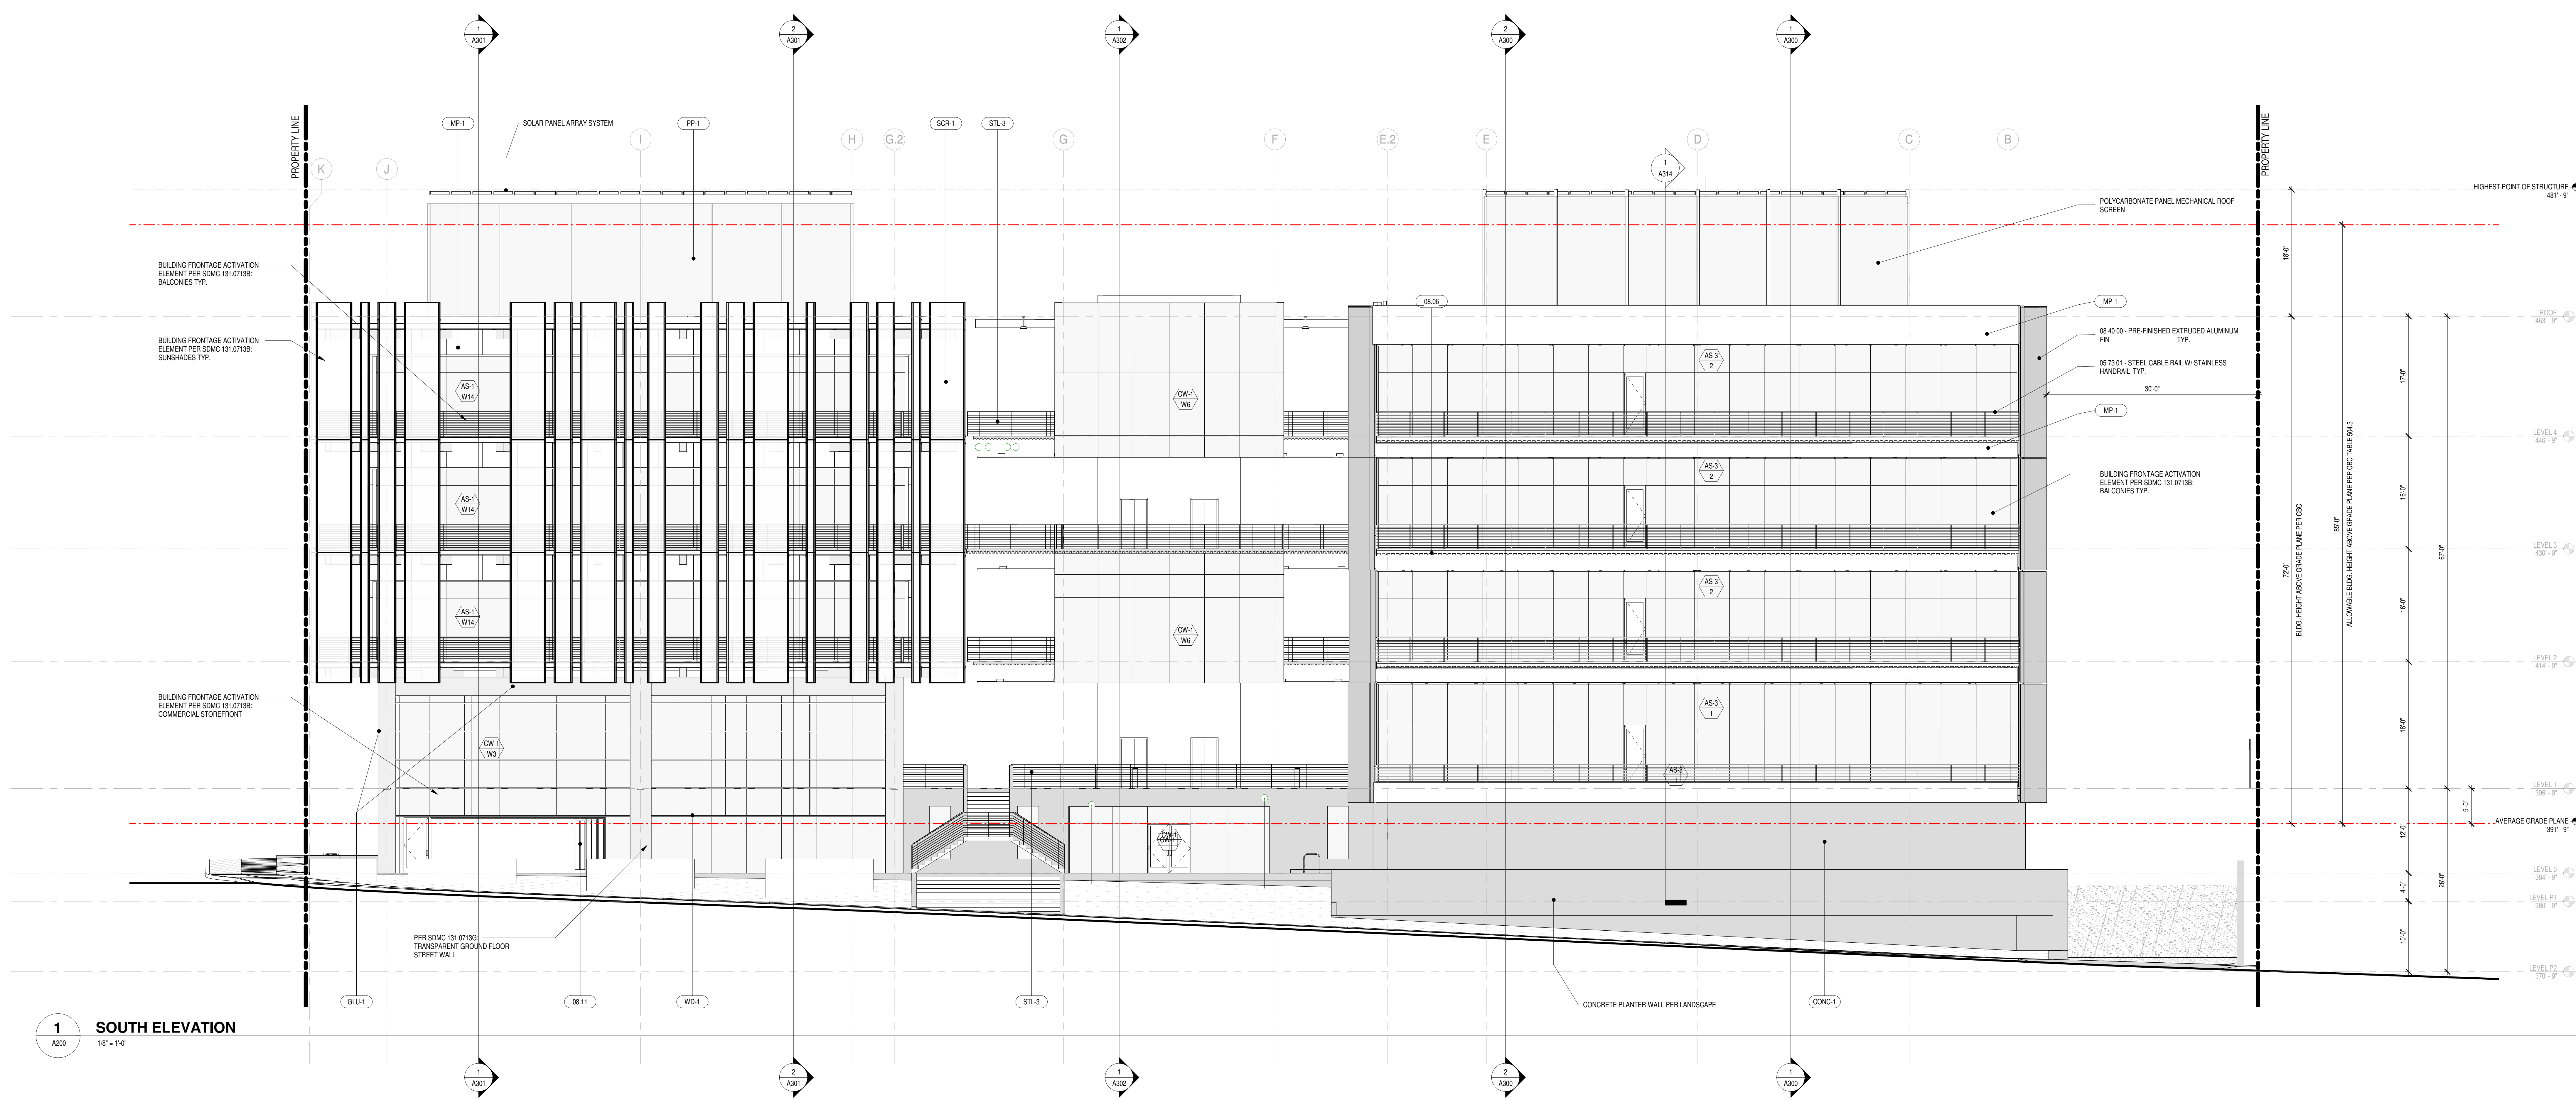

1 SOUTH ELEVATION
A200 1/8" = 1'-0"


GENERAL ELEVATION NOTES

1. NOTES

KEYNOTES

KEY	DESCRIPTION
01.01	CONCRETE PLANTER WALL PER LANDSCAPE
01.06	NOT USED
01.11	08 32 01 - PRE FINISHED ALUMINUM SLIDING FOLDING GLASS DOOR
11.01	SOLAR PANEL ARRAY SYSTEM
AL 6	08 40 00 - PRE FINISHED EXTRUDED ALUMINUM FIN
CONC 1	03 30 00 - CIP ARCHITECTURAL CONCRETE
GLU 1	06 10 00 - SEALED GLU-LAM BEAM / COLUMN
MP 1	07 43 13 - PRE FINISHED METAL WALL PANEL W/ CONCEALED FASTENERS
PP 1	POLYCARBONATE PANEL MECHANICAL ROOF SCREEN
SCR 1	05 50 00 - PERFORATED METAL SCREEN ON VERTICAL STEEL SUPPORTS
STL 3	06 73 01 - STEEL CABLE RAIL W/ STAINLESS HANGRAL


LEGEND

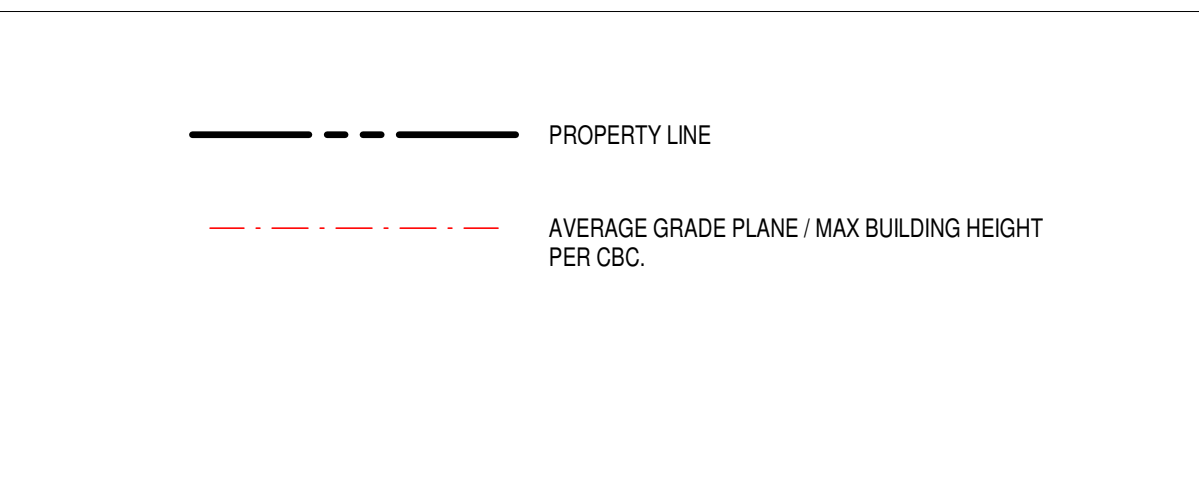

MILLER HULL
The Miller Hull Partnership, LLP
Architecture and Planning
Point Loma Marina
4980 North Harbor Drive, Suite 100
San Diego, CA 92106
Phone: 619-220-0984
Contact: Name

ALEXANDRIA

STAMP
NOT FOR CONSTRUCTION

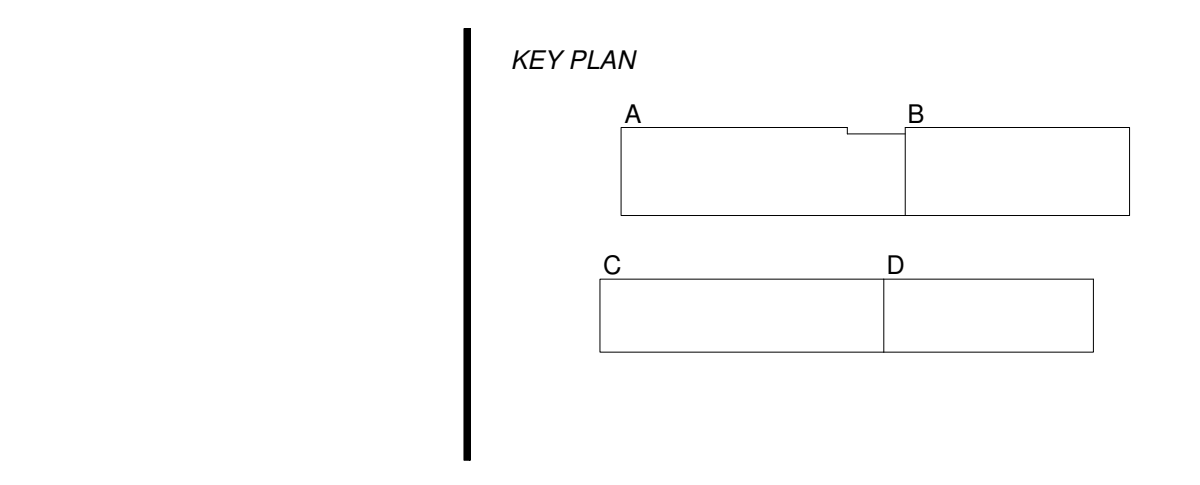

Alexandria Science Village
9393 Towne Centre Drive,
San Diego, California 92121

SUBMITTAL
SUBMITTAL PACKAGE
02/22/22


REVISIONS

No.	Description	Date


Drawn: JM, RD
Checked: JM, RD
M/H Proj No.: A19-0087.00
Issue Date: 02/22/22

SHEET
BUILDING ELEVATION - SOUTH
A200


SHEET INDEX LINK: G002

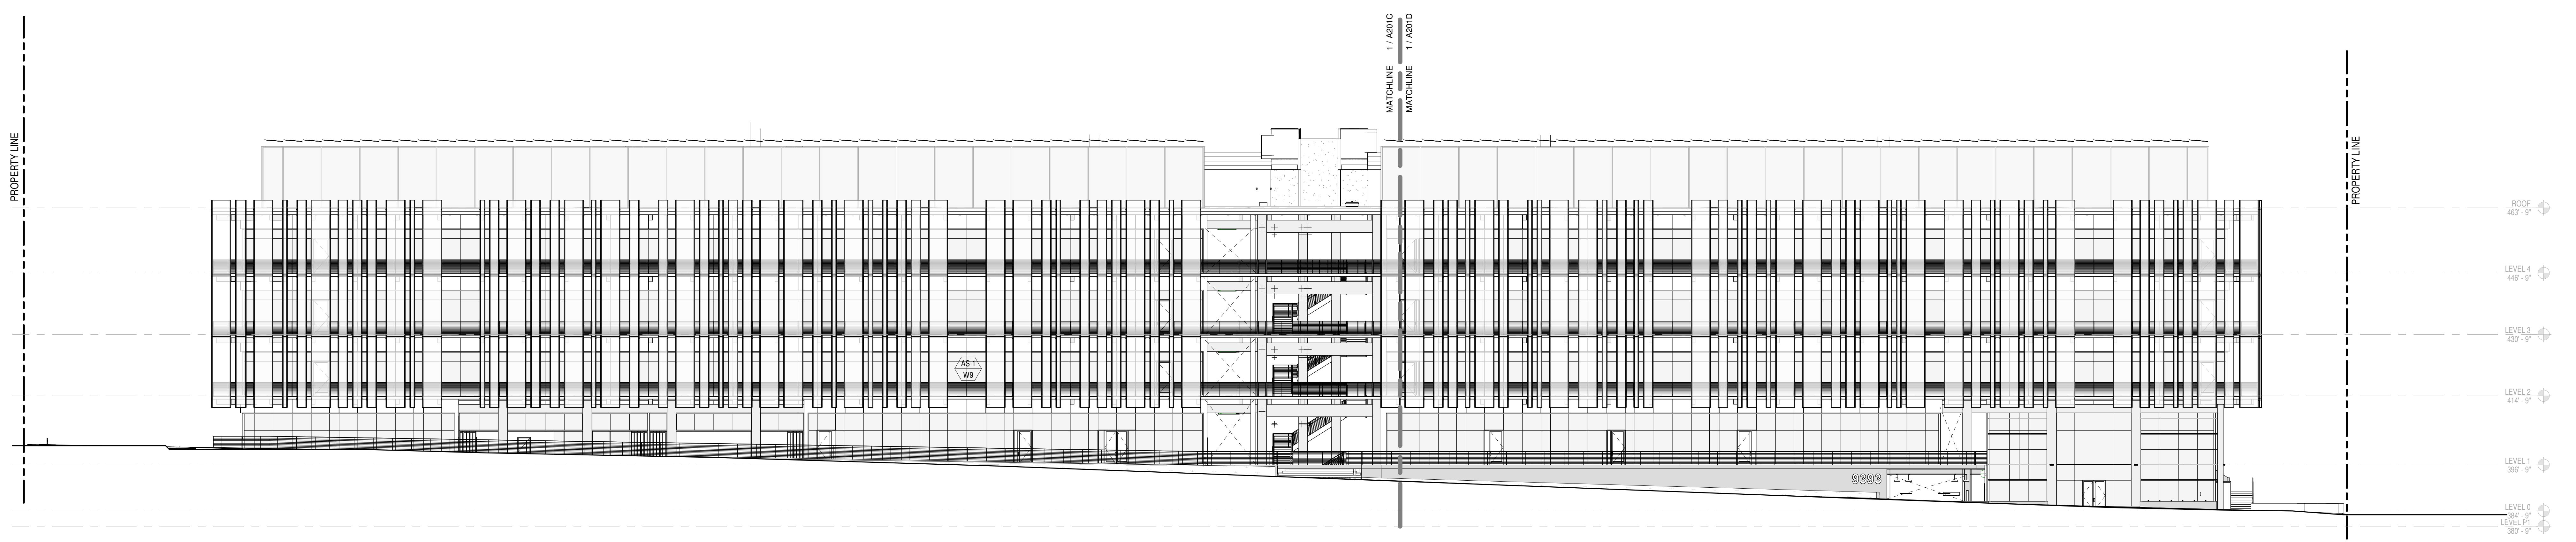

2 BUILDING C&D - COMPOSITE WEST ELEVATION
A201 1/16" = 1'-0"

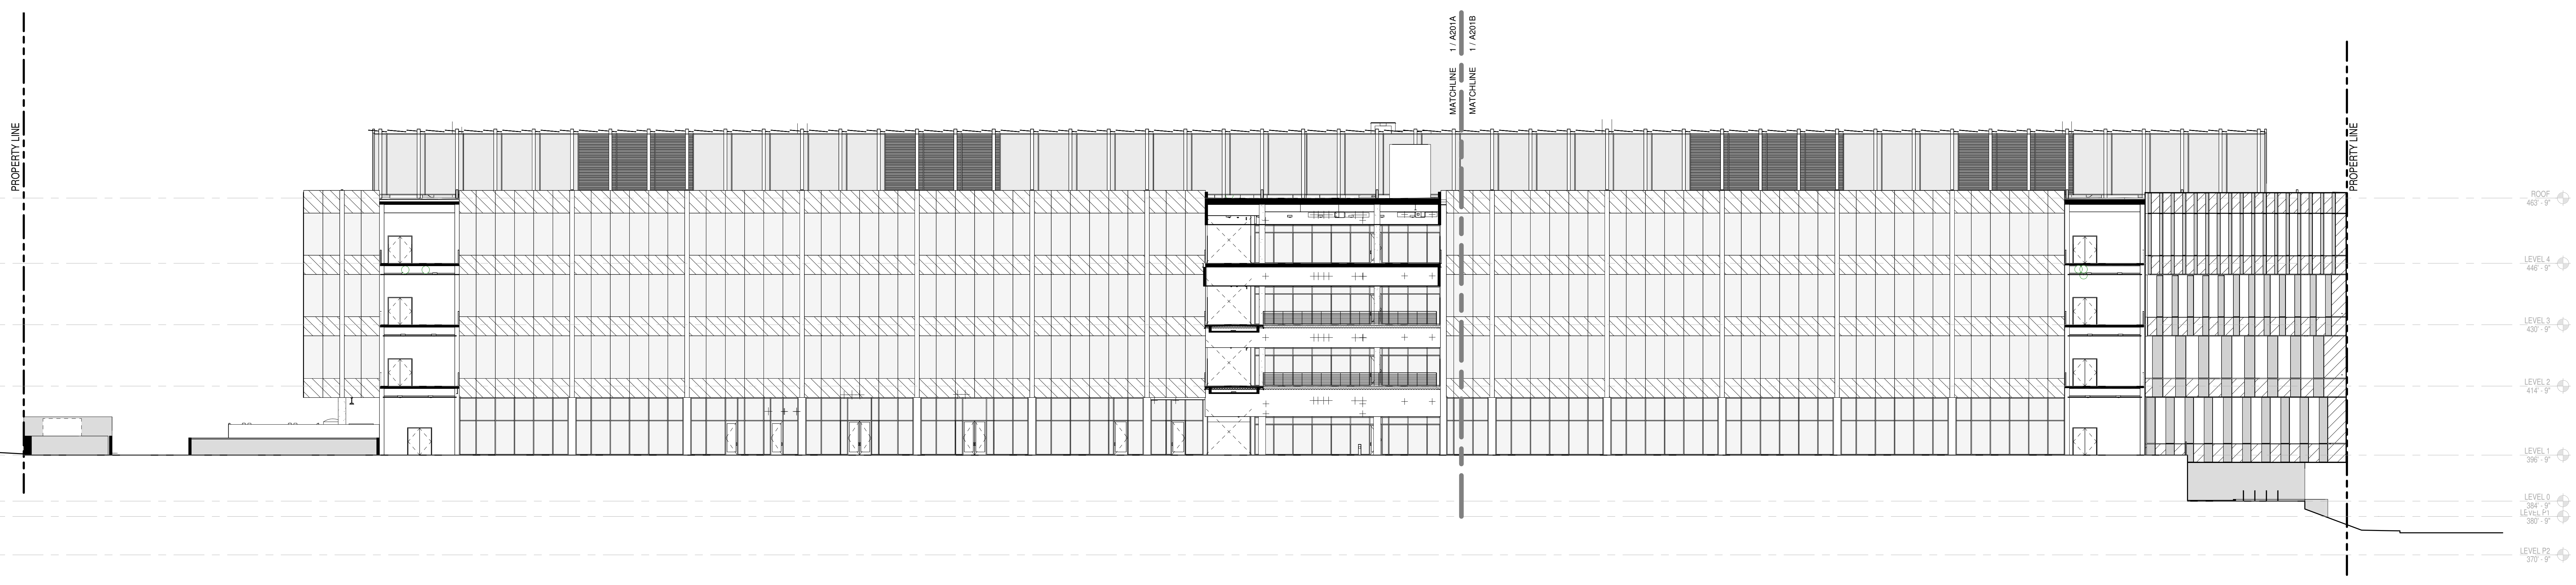

1 BUILDING A&B - COMPOSITE WEST ELEVATION
A201 1/16" = 1'-0"

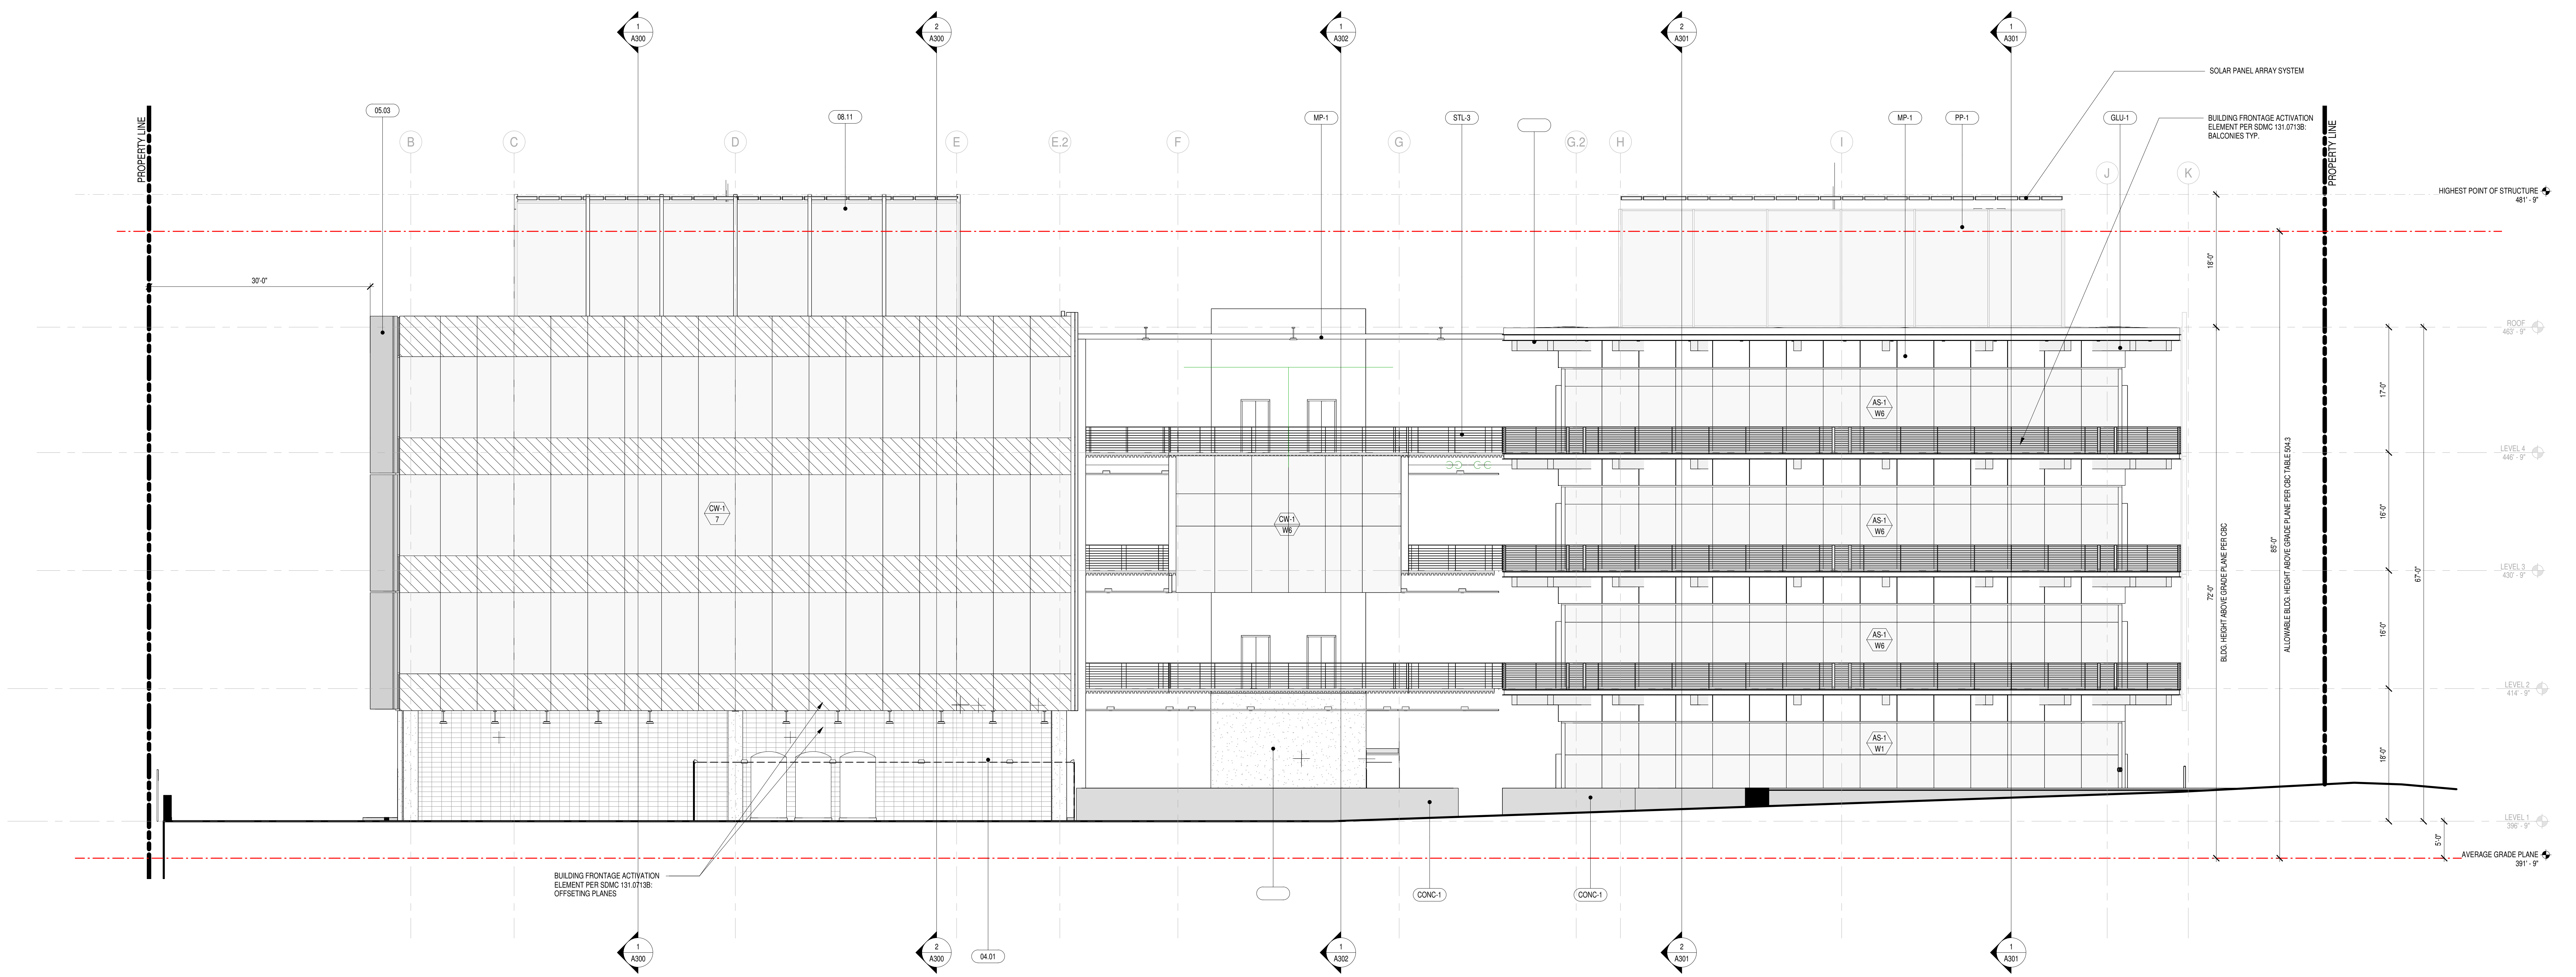


GENERAL ELEVATION NOTES

1. NOTES

KEYNOTES

KEY	DESCRIPTION
04.01	NOT USED
05.03	NOT USED
05.11	16 3/4" - PRE-FINISHED ALUMINUM SLIDING FOLDING GLASS DOOR
10.01	SOLAR PANEL ARRAY SYSTEM
CONC-1	03 30 09 - CIP ARCHITECTURAL CONCRETE
GLU-1	06 18 09 - SEALED GLULAM BEAM / COLUMN
MP-1	07 45 13 - PRE-FINISHED METAL WALL PANEL W/ CONCEALED FASTENERS
PP-1	POLYCARBONATE PANEL MECHANICAL ROOF SCREEN
STL-3	09 73 01 - STEEL CABLE RAIL W/ STAINLESS HANDRAIL


LEGEND

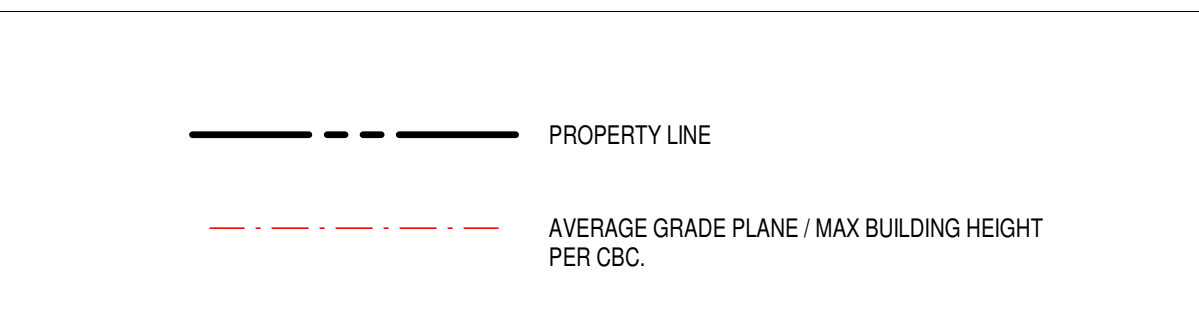

MILLER HULL
The Miller Hull Partnership, LLP
Architecture and Planning
Point Loma Marina
4980 North Harbor Drive, Suite 100
San Diego, CA 92106
Phone: 619-220-0984
Contact: Name

ALEXANDRIA

STAMP
NOT FOR CONSTRUCTION

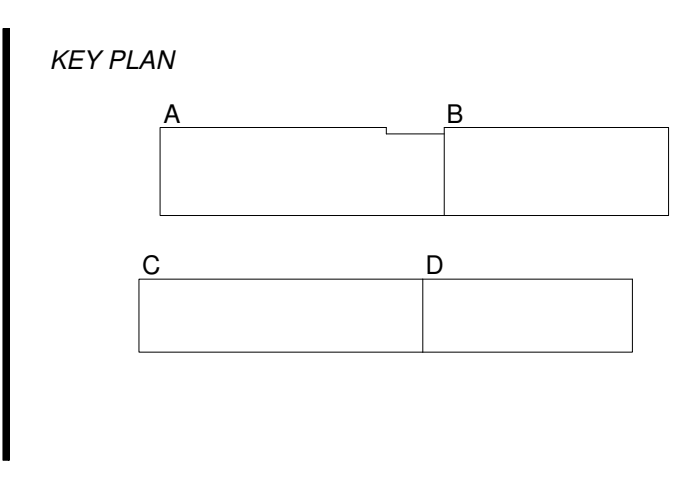

Alexandria Science Village
9393 Towne Centre Drive,
San Diego, California 92121

SUBMITTAL
SUBMITTAL PACKAGE
02/22/22


REVISIONS

No.	Description	Date


Drawn: JM, RD
Checked: Checker
M/H Proj No.: A19-0087.00
Issue Date: 02/22/22

SHEET
BUILDING ELEVATION - NORTH


A202

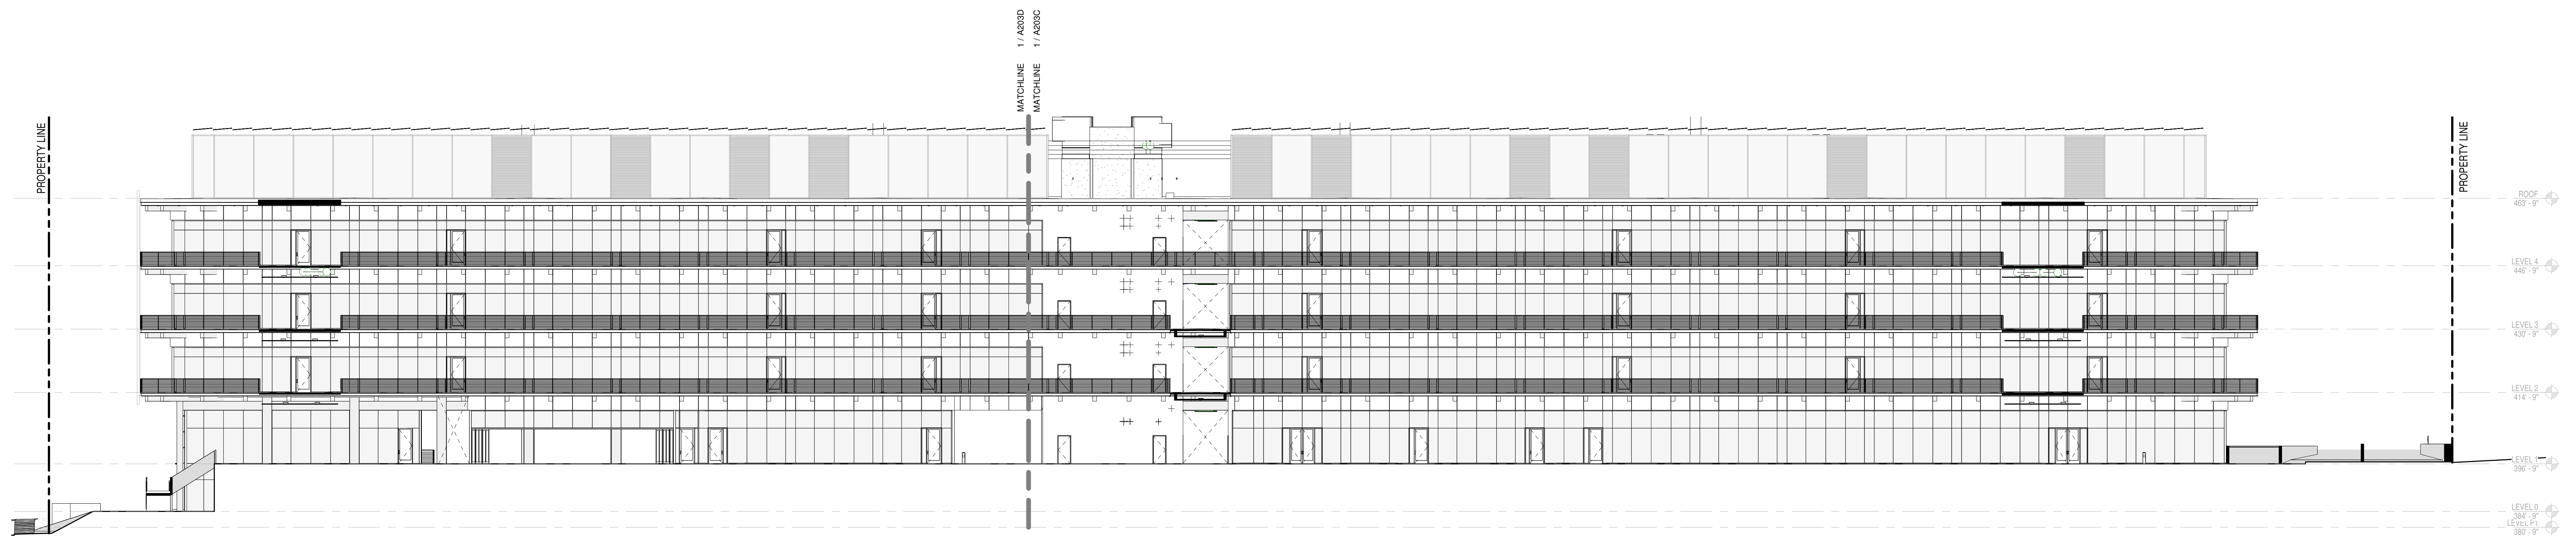


2 BUILDING C&D - COMPOSITE EAST ELEVATION
A203 1/8" = 1'-0"

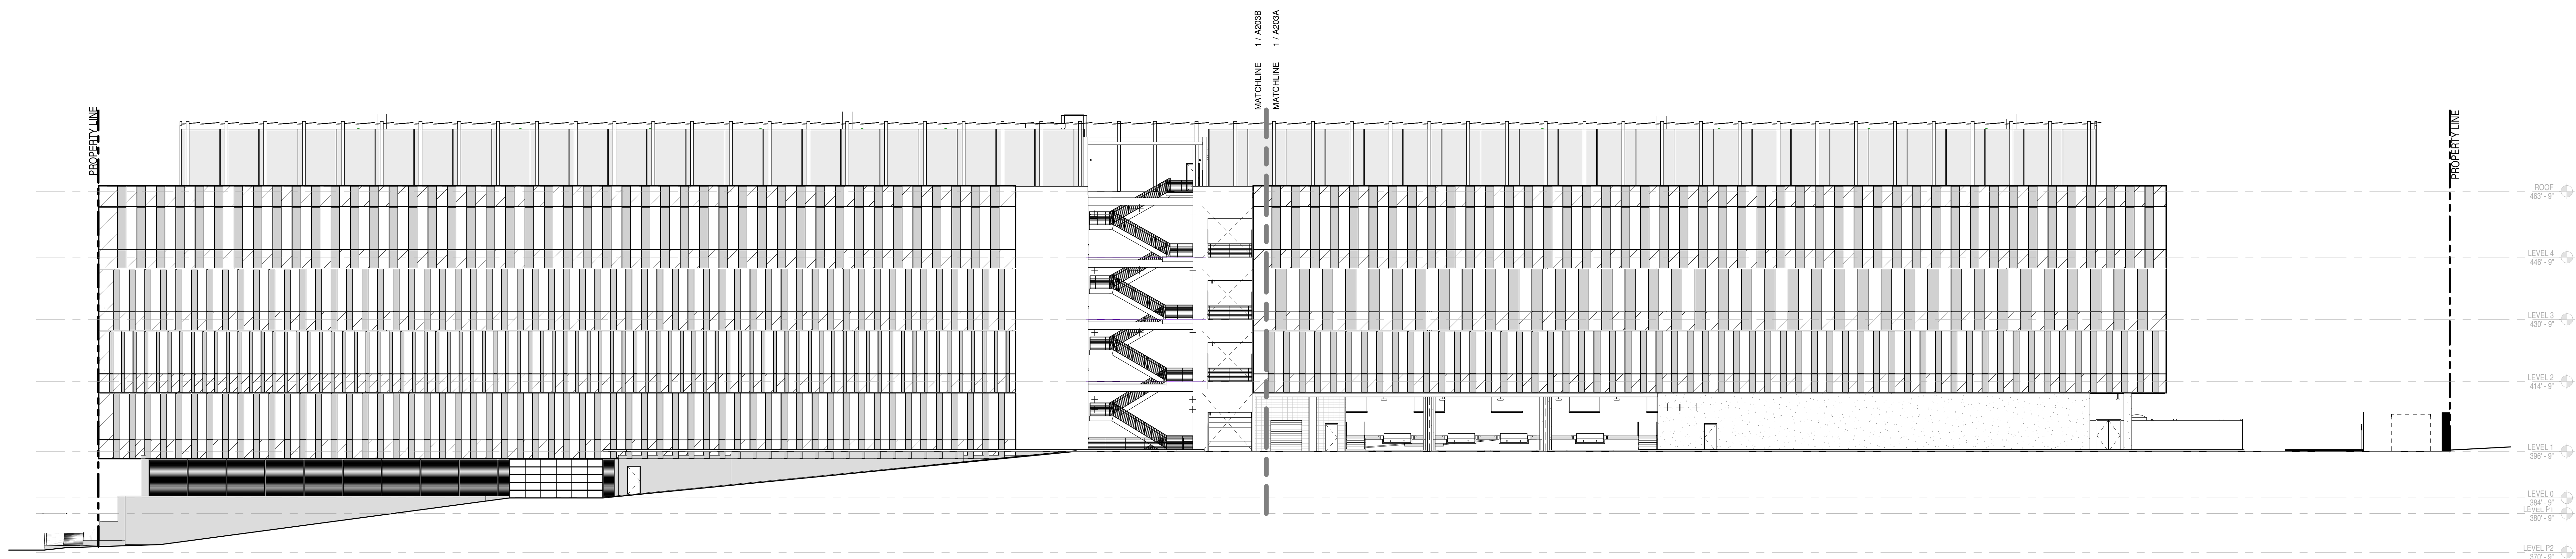

1 BUILDING A&B - COMPOSITE EAST ELEVATION
A203 1/8" = 1'-0"

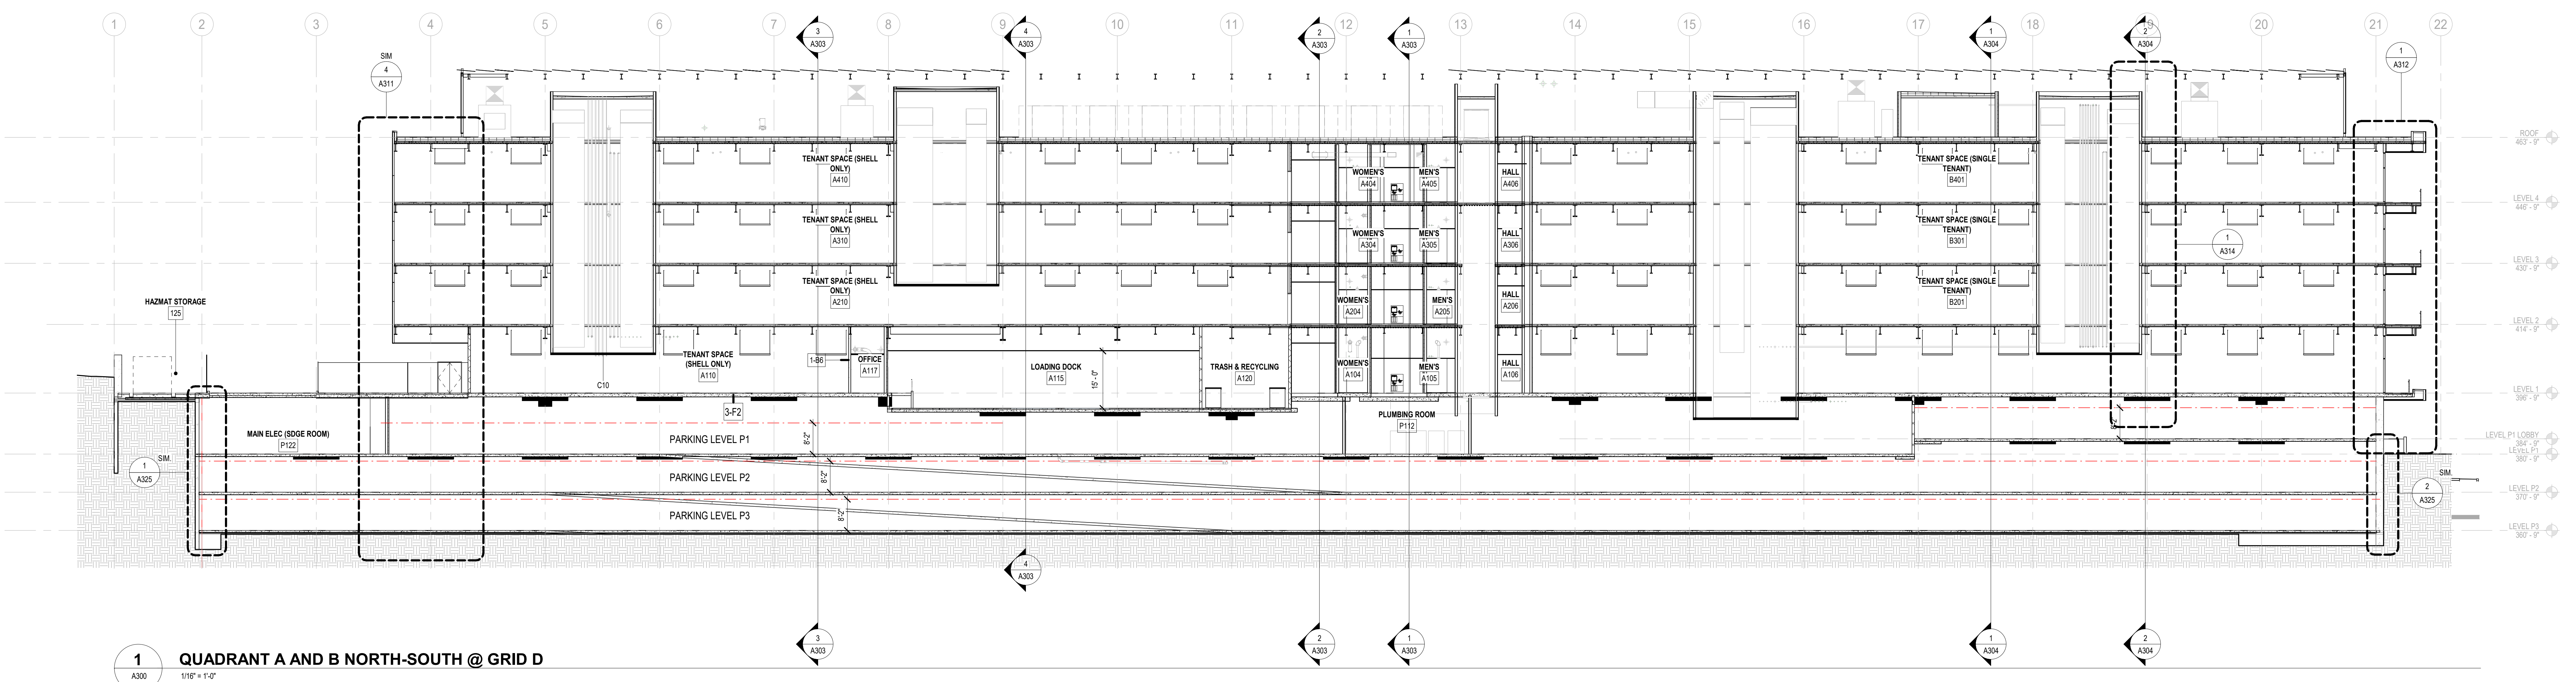


1 QUADRANT A AND B NORTH-SOUTH @ GRID D
1/8" = 1'-0"

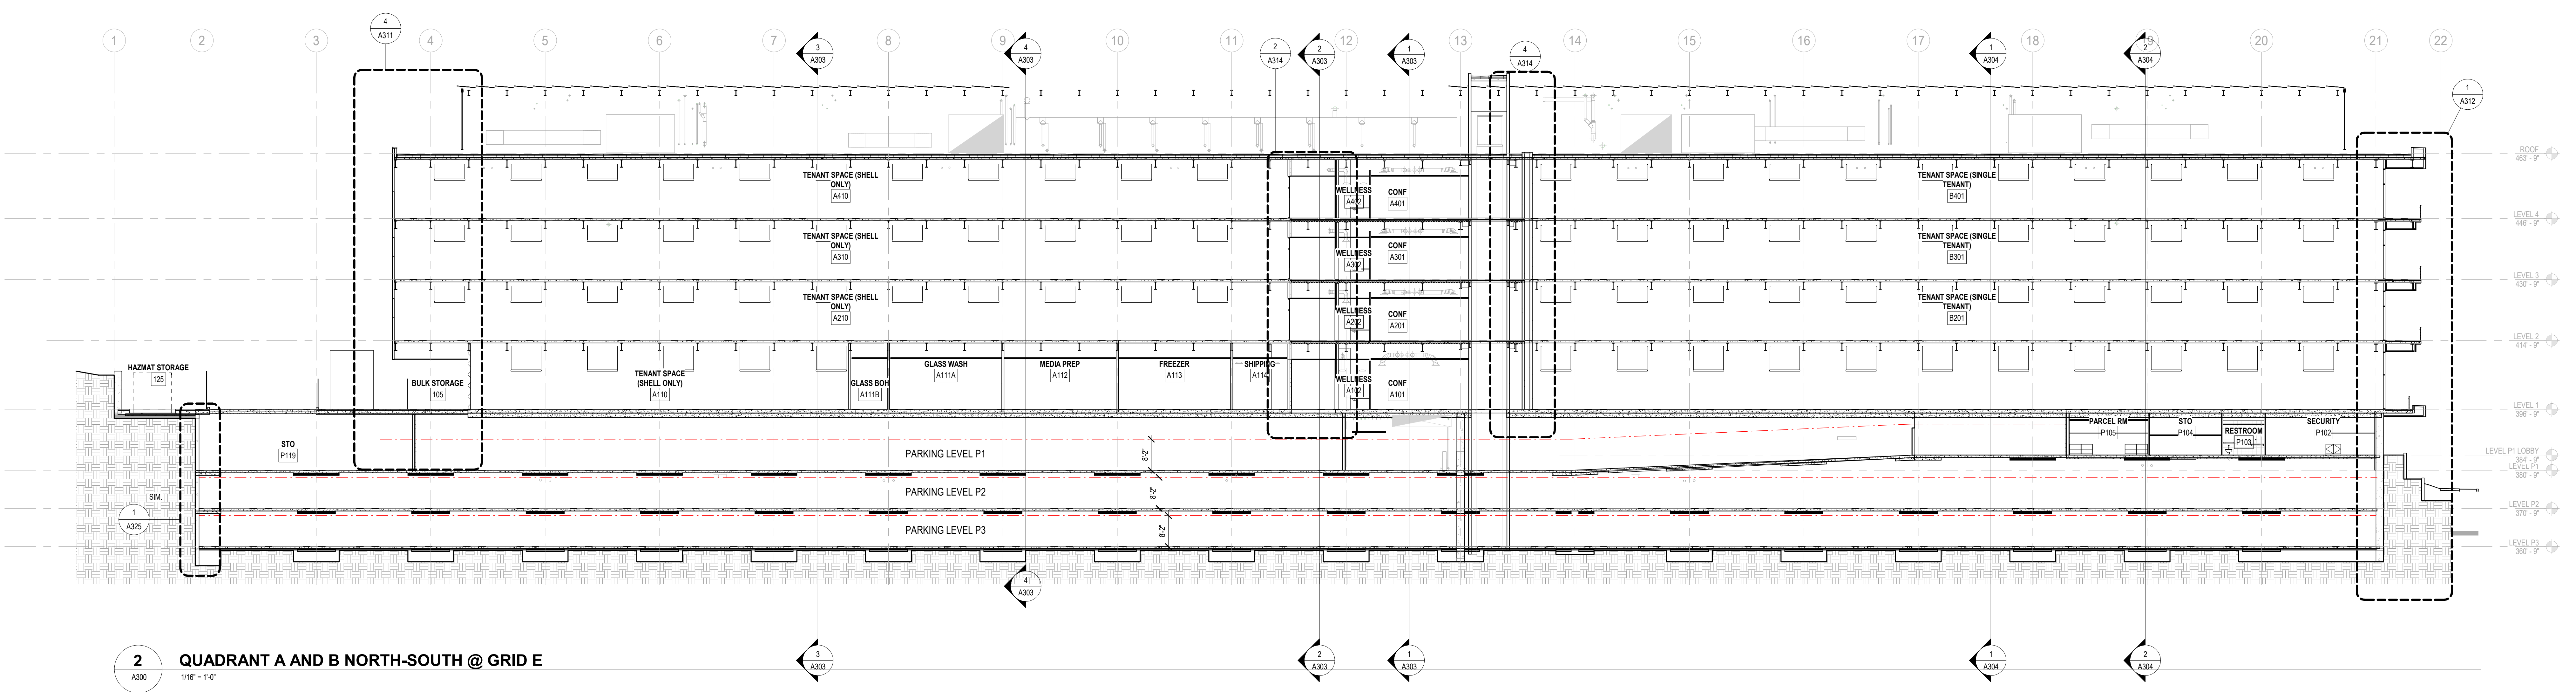


2 QUADRANT A AND B NORTH-SOUTH @ GRID E
1/8" = 1'-0"

GENERAL BUILDING SECTION NOTES	KEYNOTES	LEGEND
<p>1. NOTES</p>		

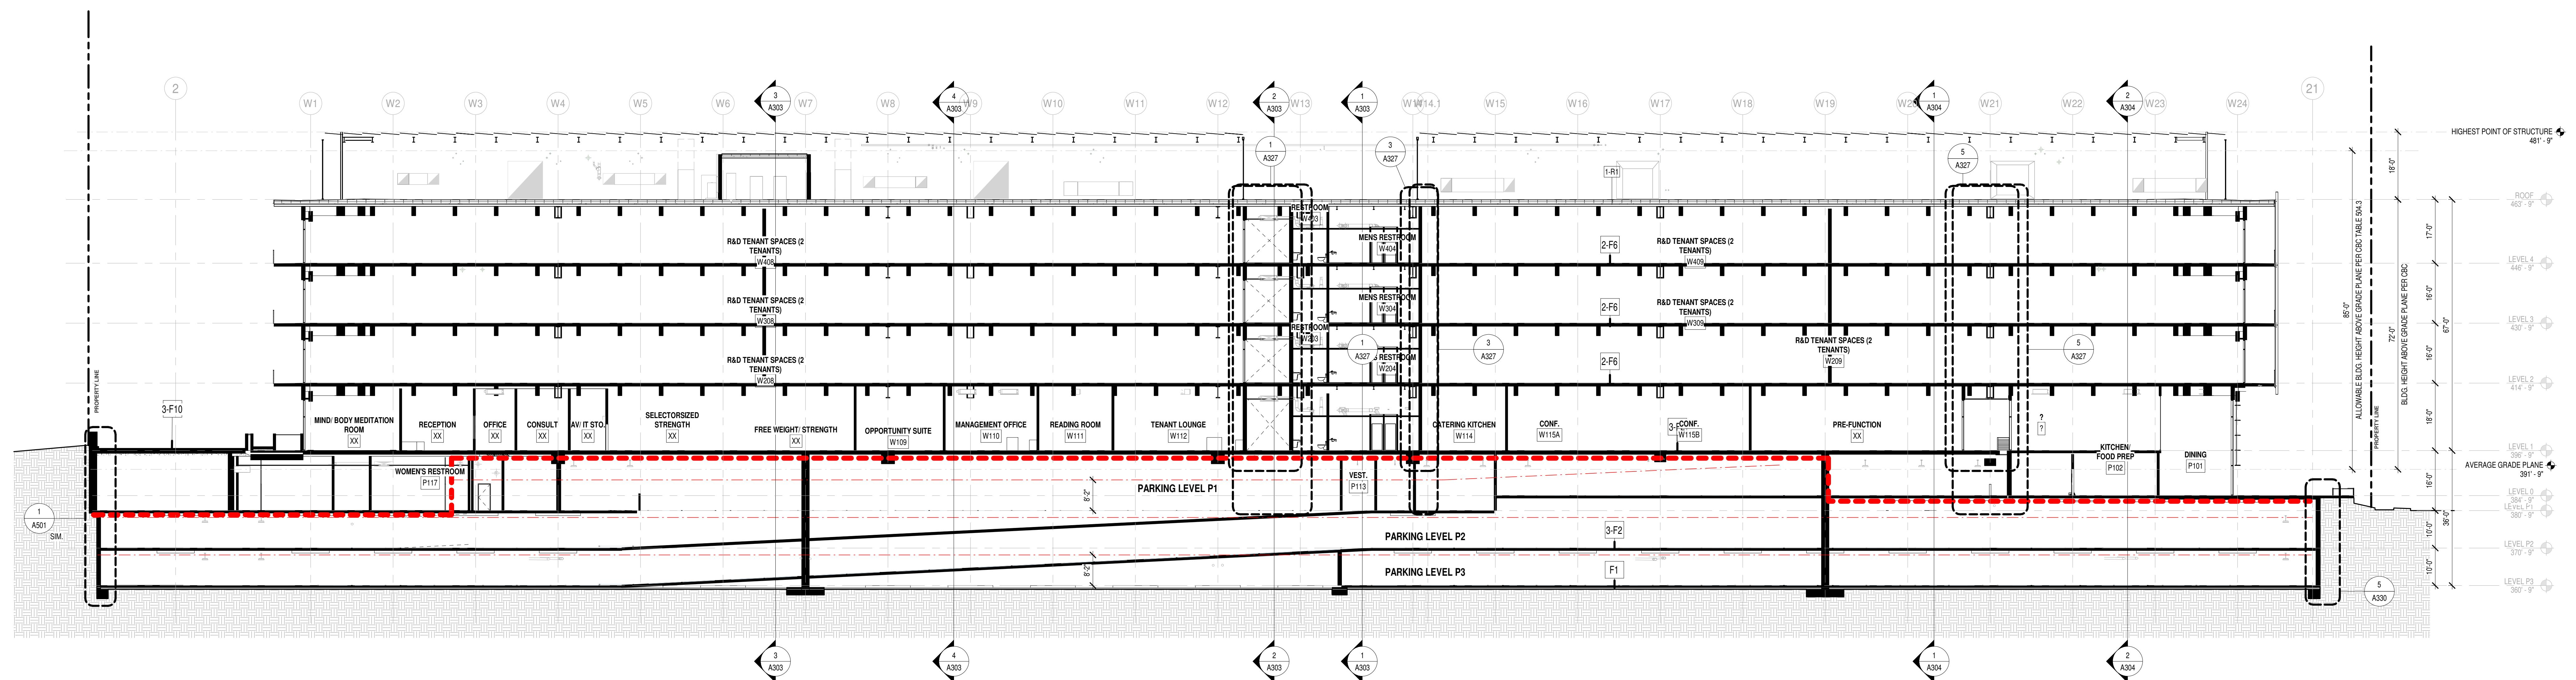


2 QUADRANT C AND D NORTH-SOUTH @ GRID H.2
1/8" = 1'-0"

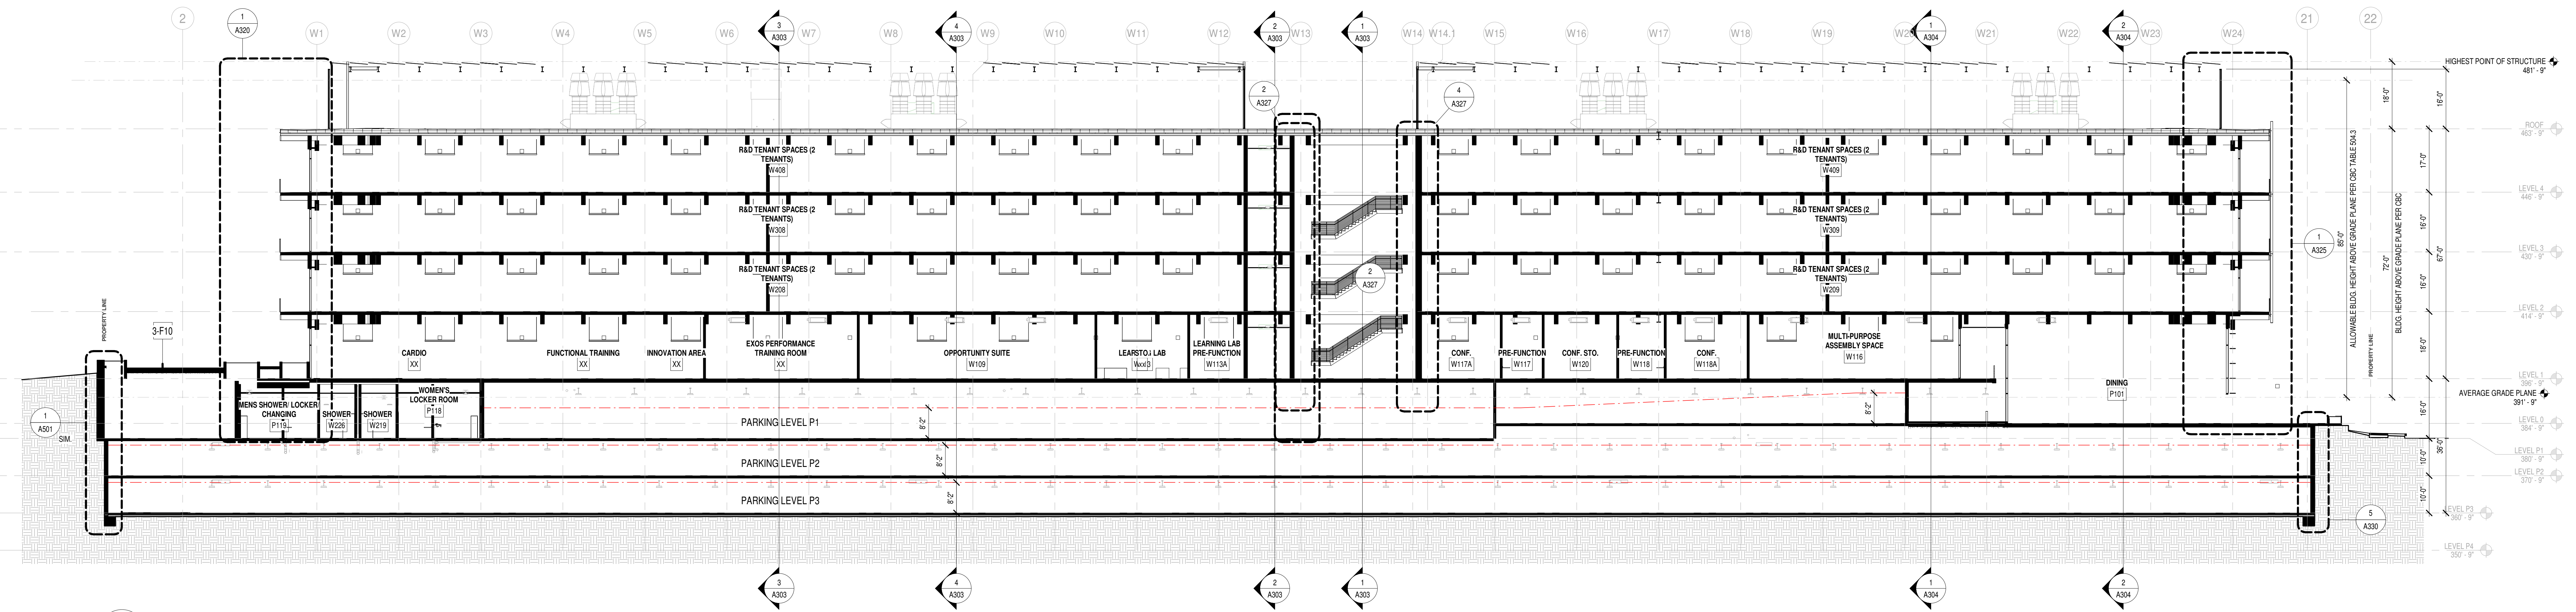


1 QUADRANT C AND D NORTH-SOUTH @ GRID I.6
1/8" = 1'-0"


GENERAL BUILDING SECTION NOTES	KEYNOTES	LEGEND
<p>1. NOTES</p>		

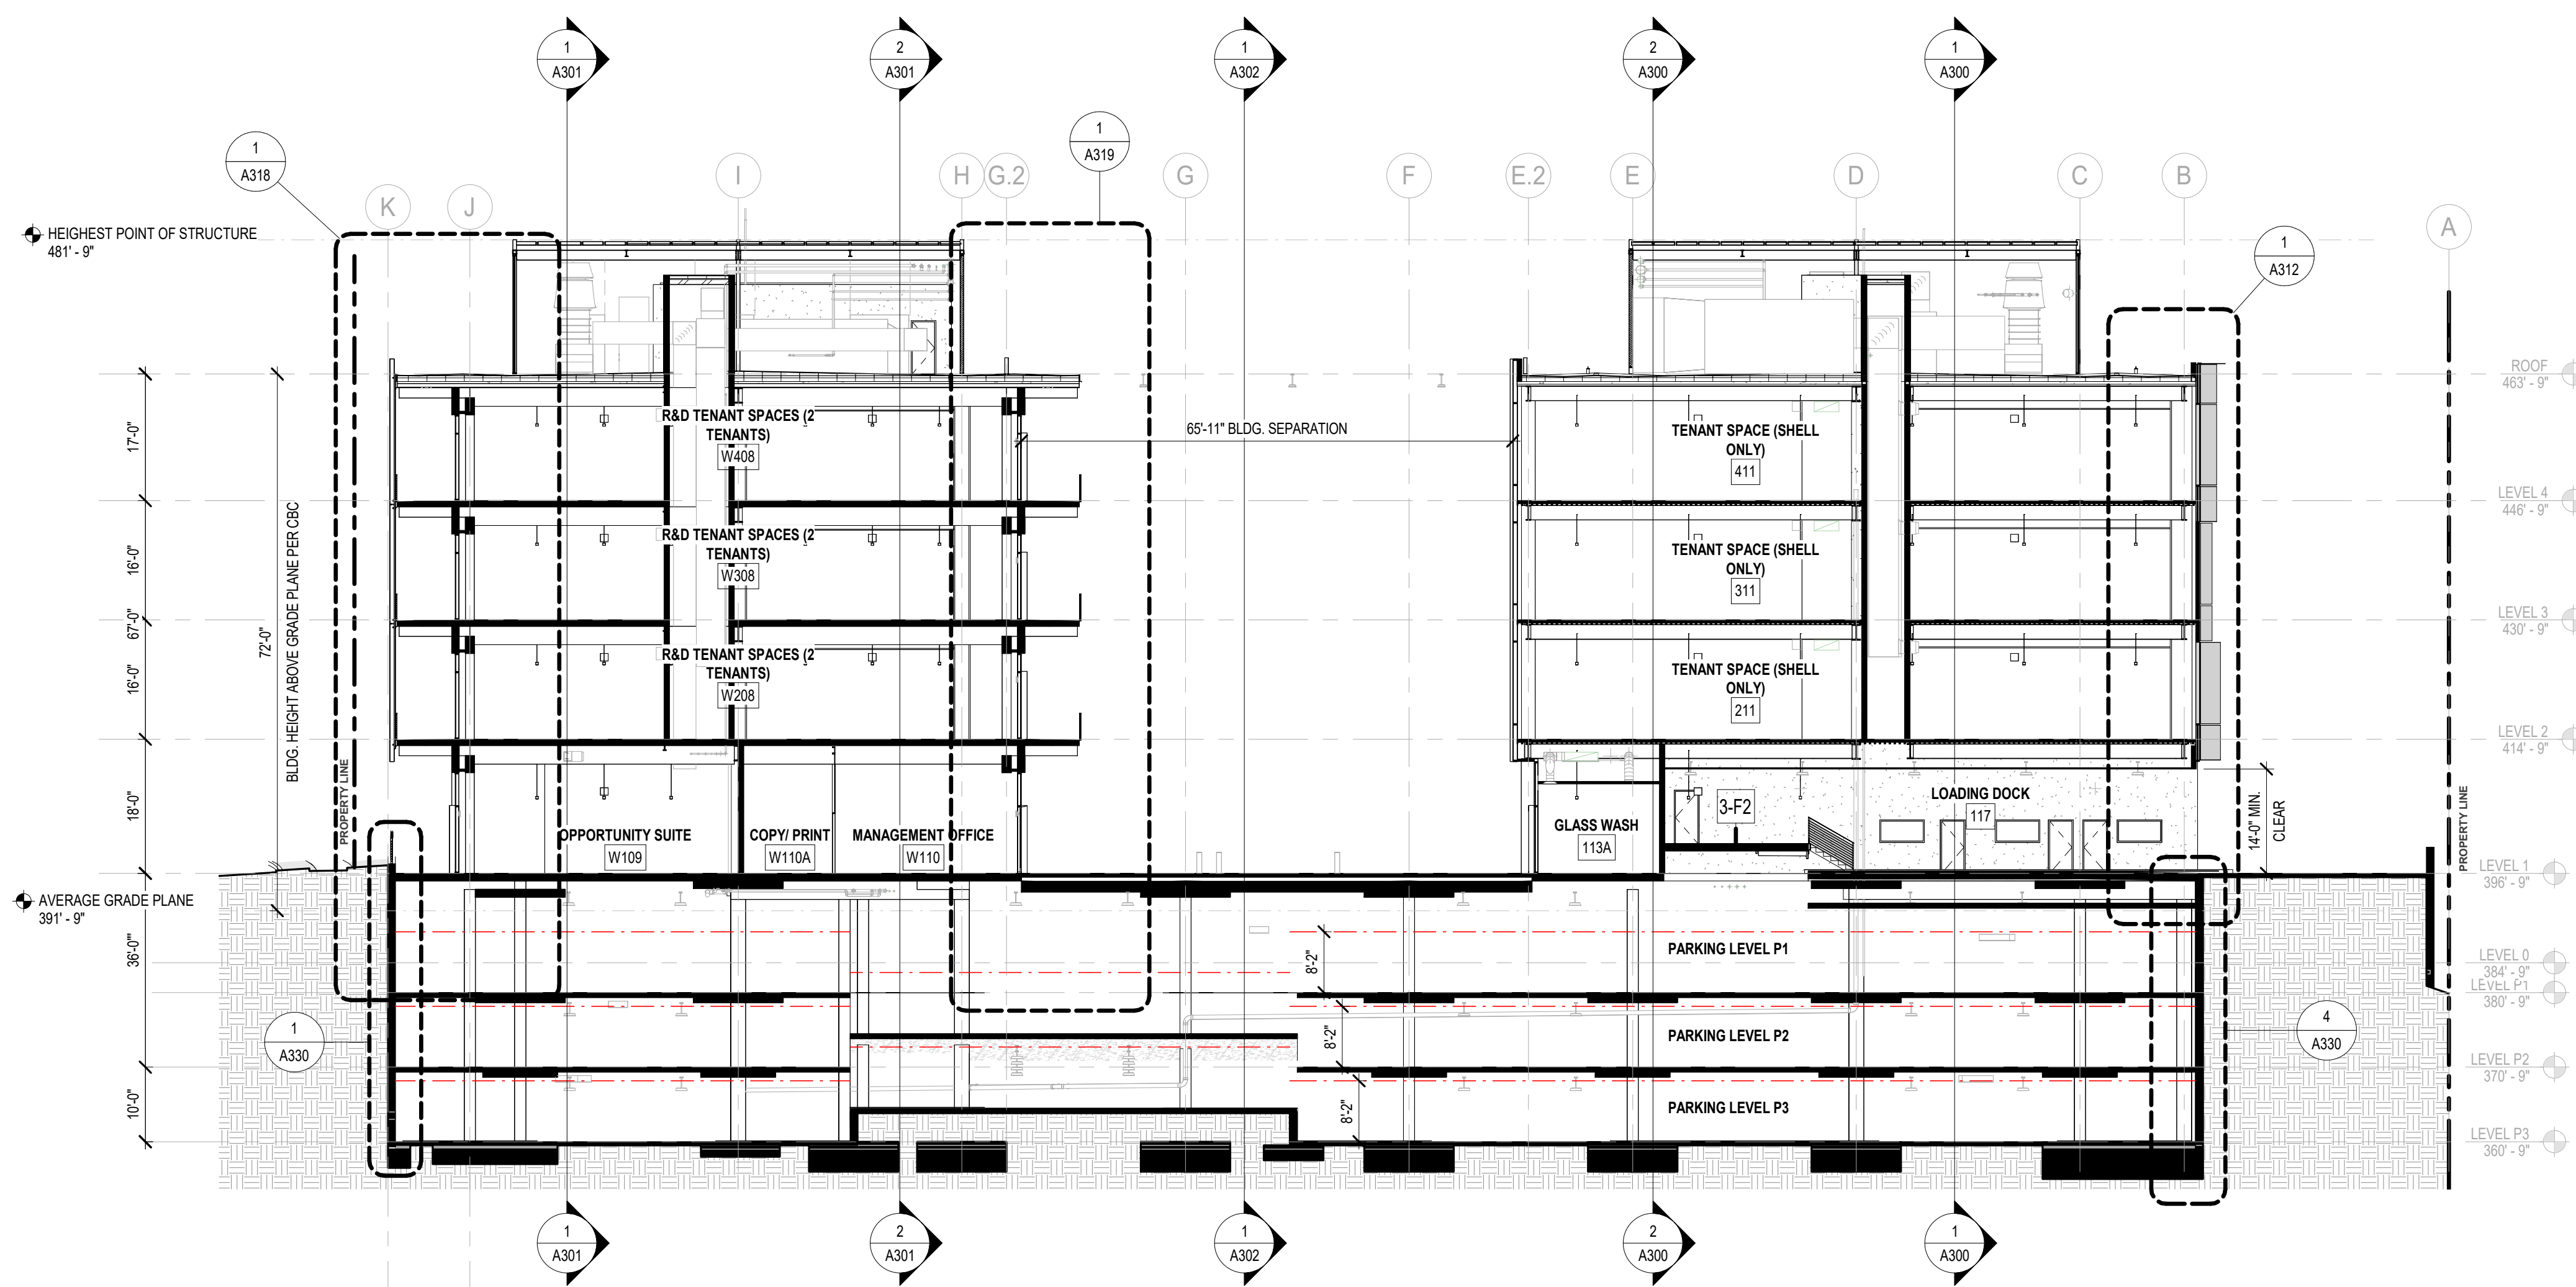


4 QUADRANT B AND D WEST-EAST @ GRID 11
1/8" = 1'-0"

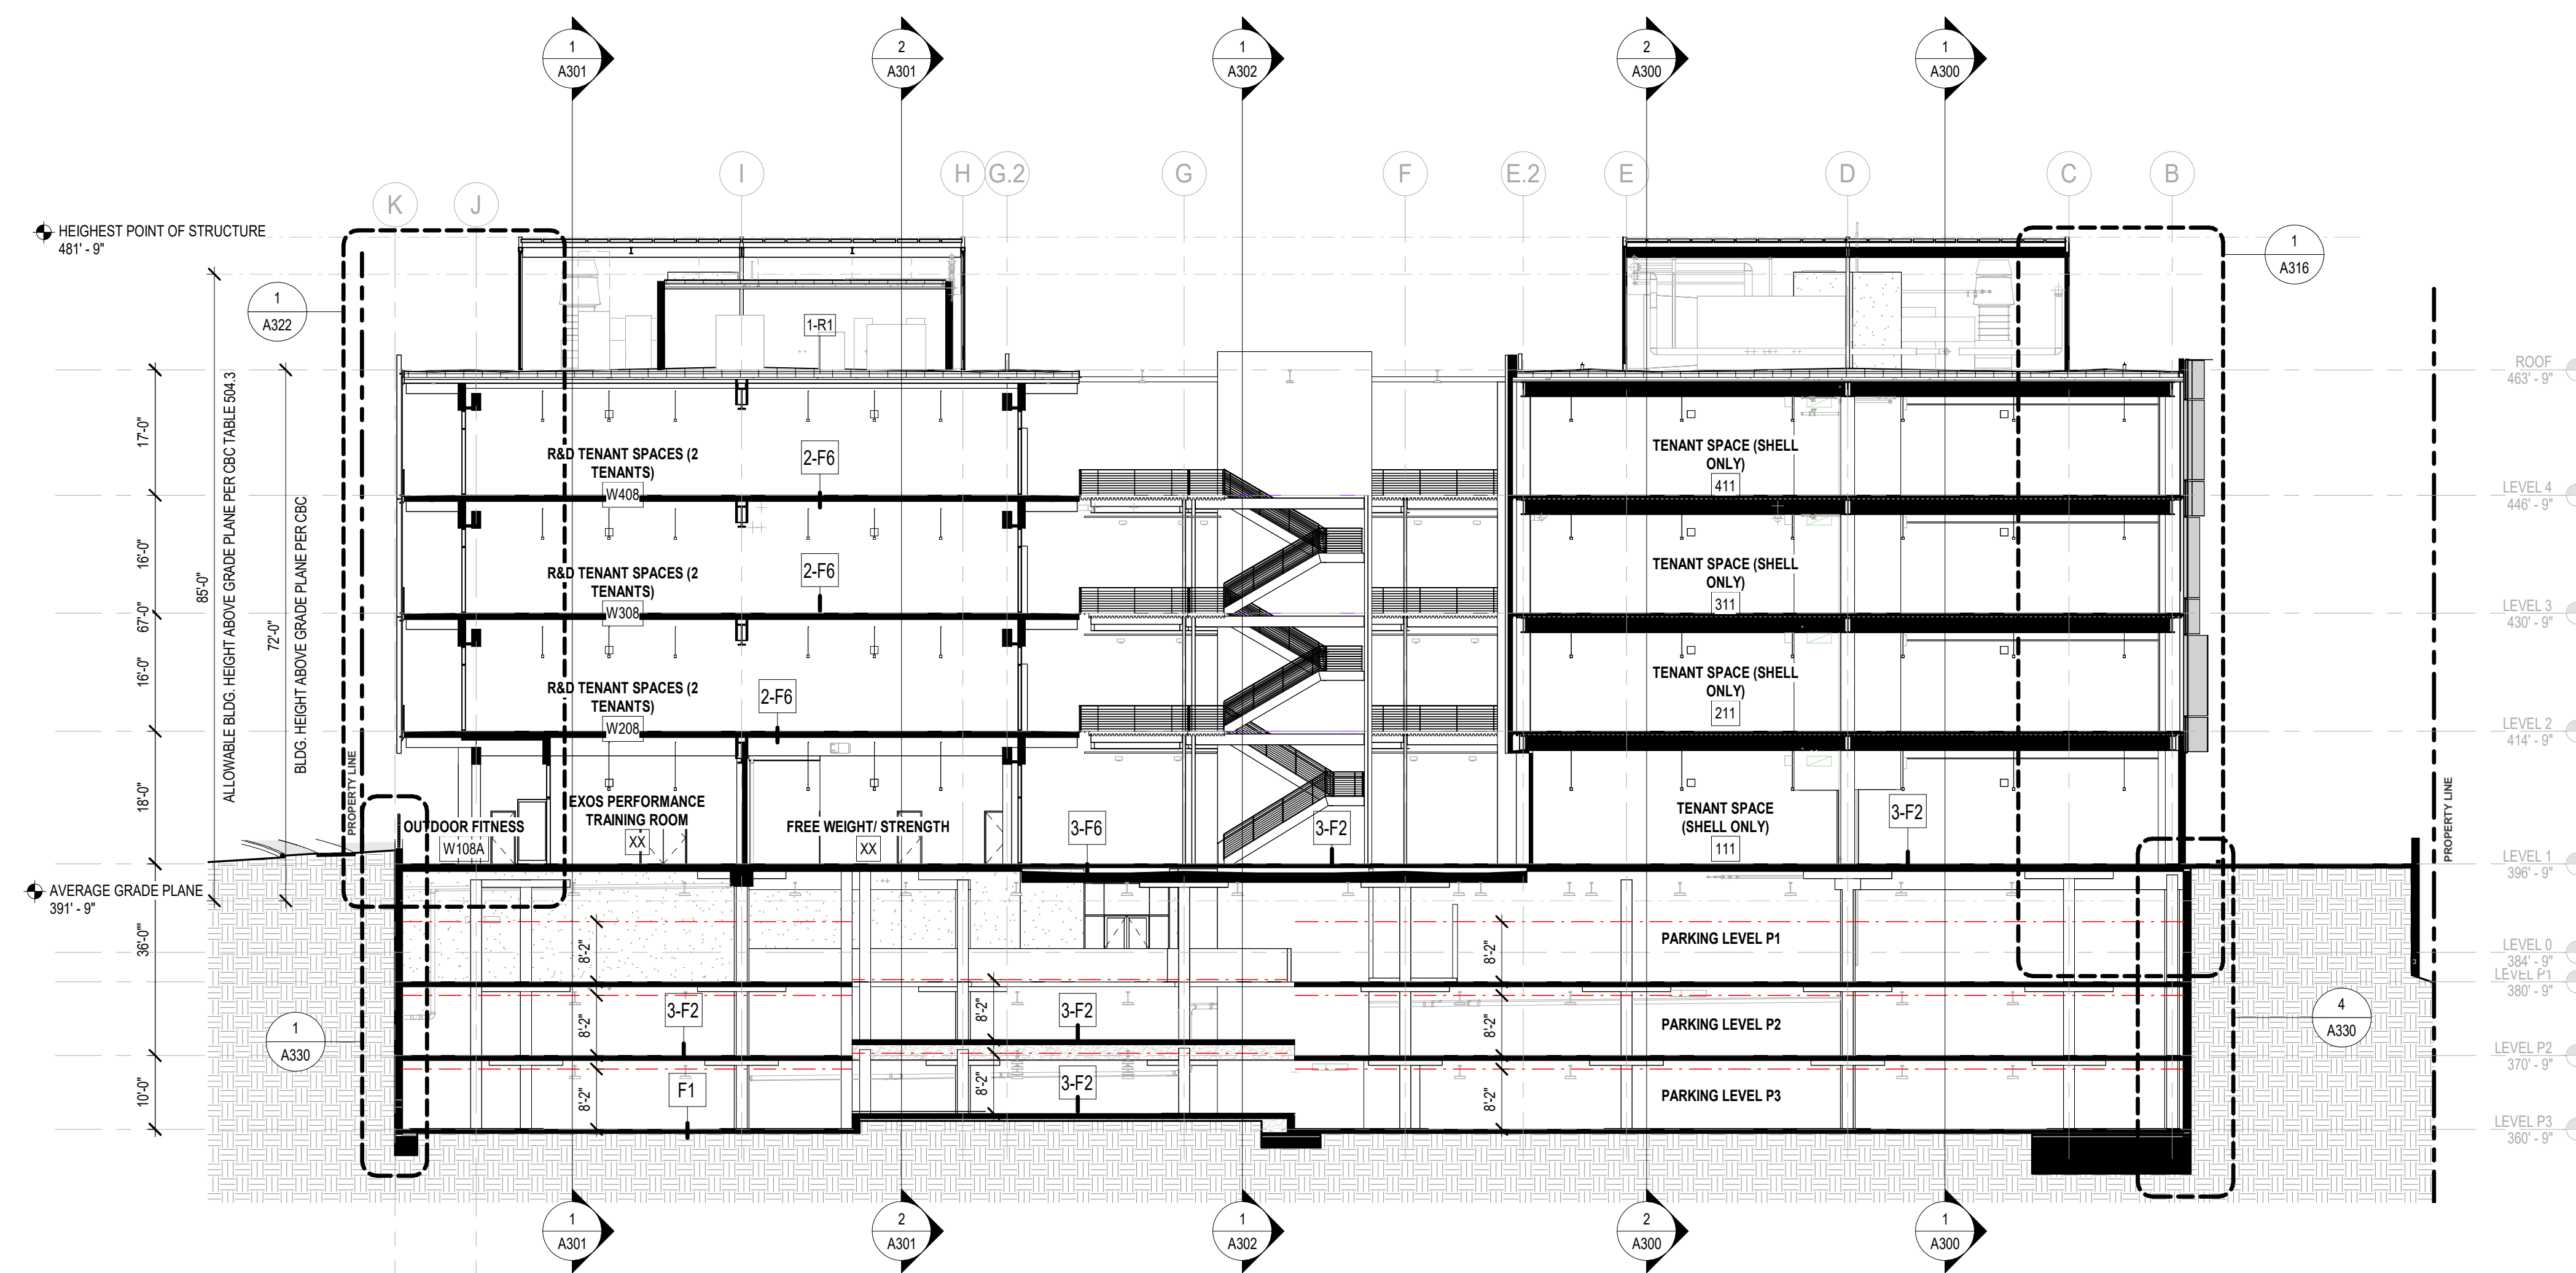

3 QUADRANT A AND C WEST-EAST @ GRID 7
1/8" = 1'-0"

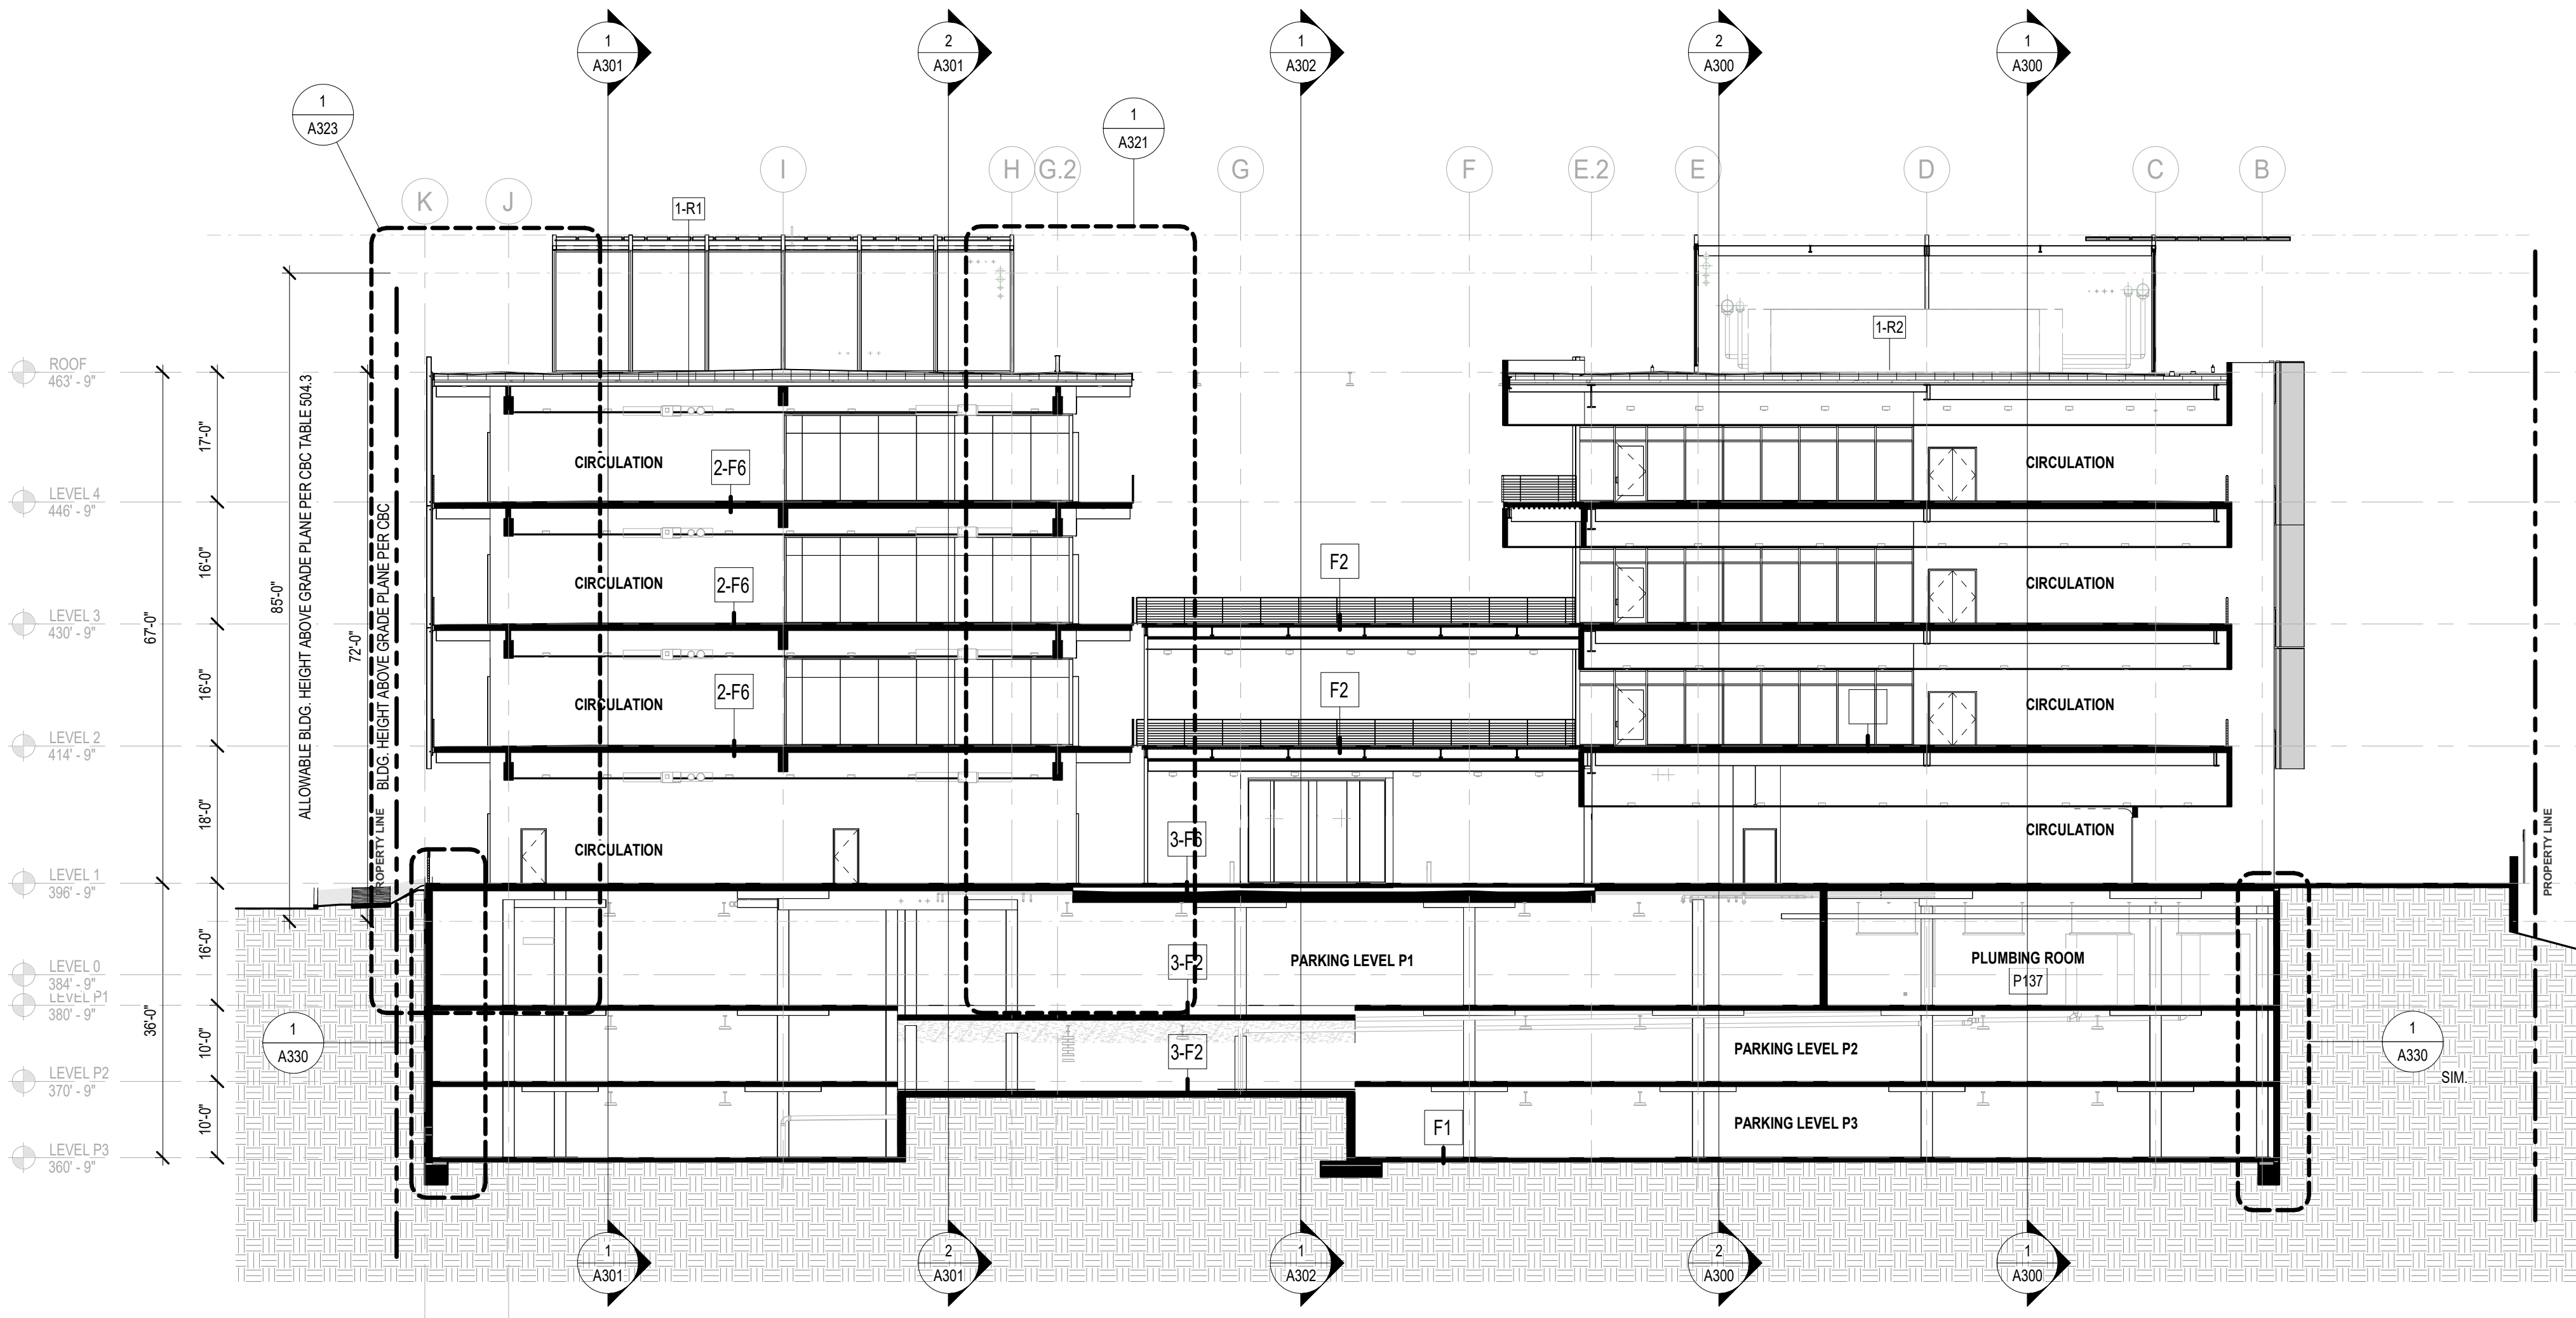

2 QUADRANT A AND C WEST-EAST @ GRID 11.6
1/8" = 1'-0"

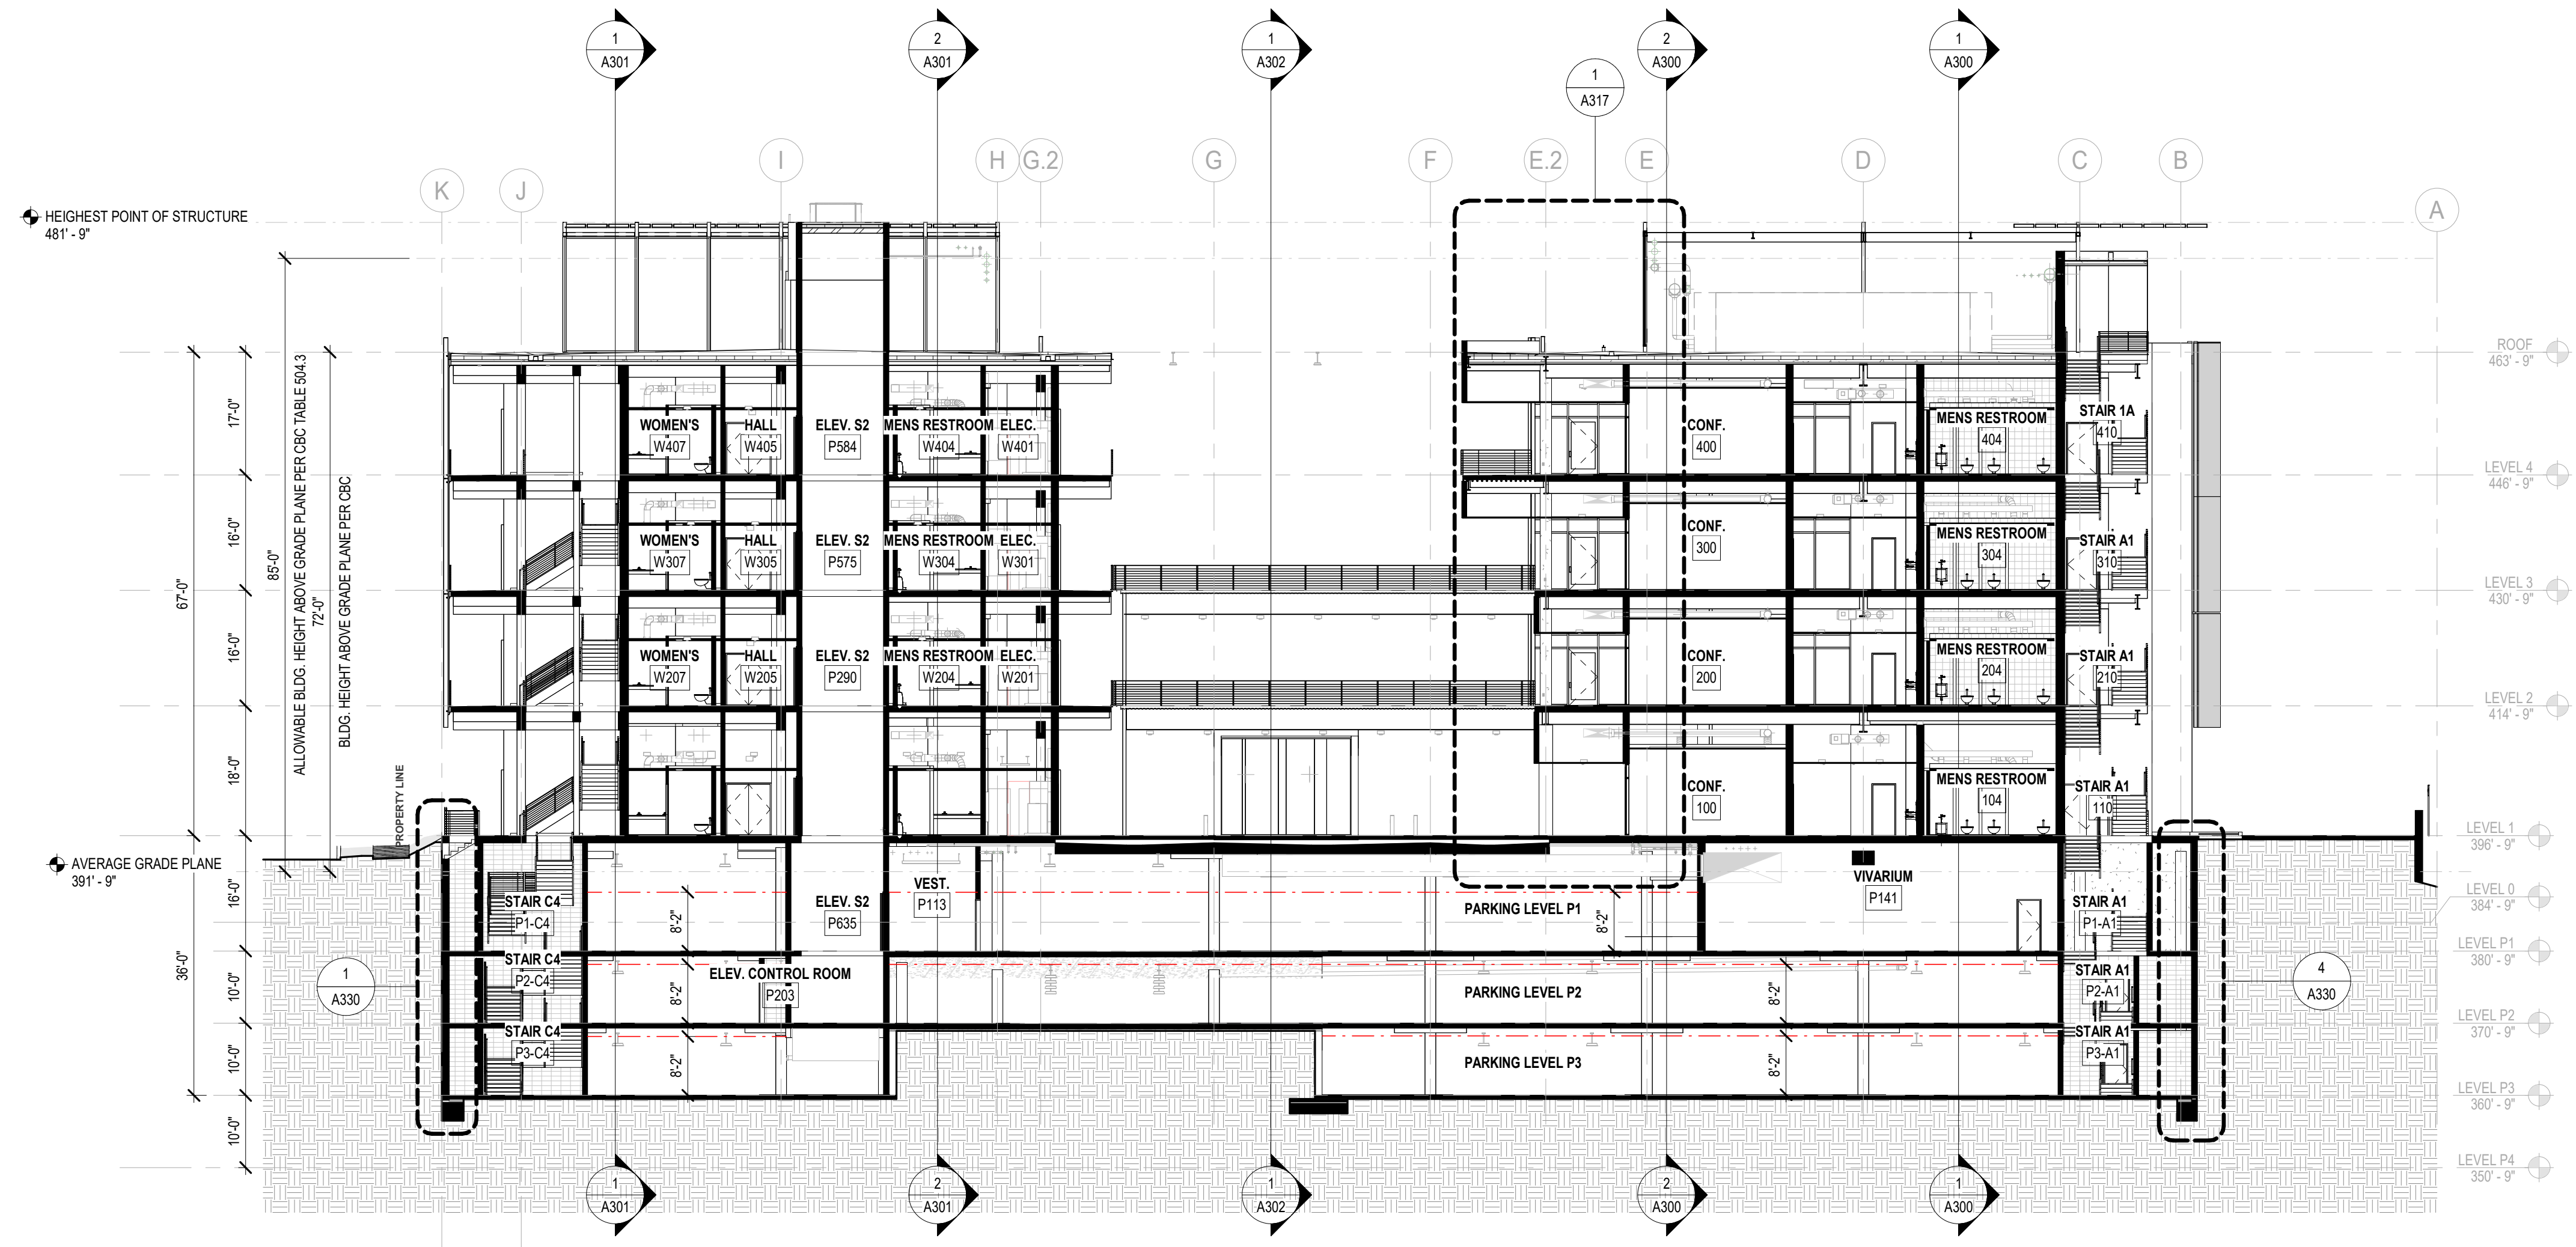

1 QUADRANT A AND C WEST-EAST @ GRID 13
1/8" = 1'-0"


GENERAL BUILDING SECTION NOTES

1. NOTES

KEYNOTES

No.	Description	Date

LEGEND

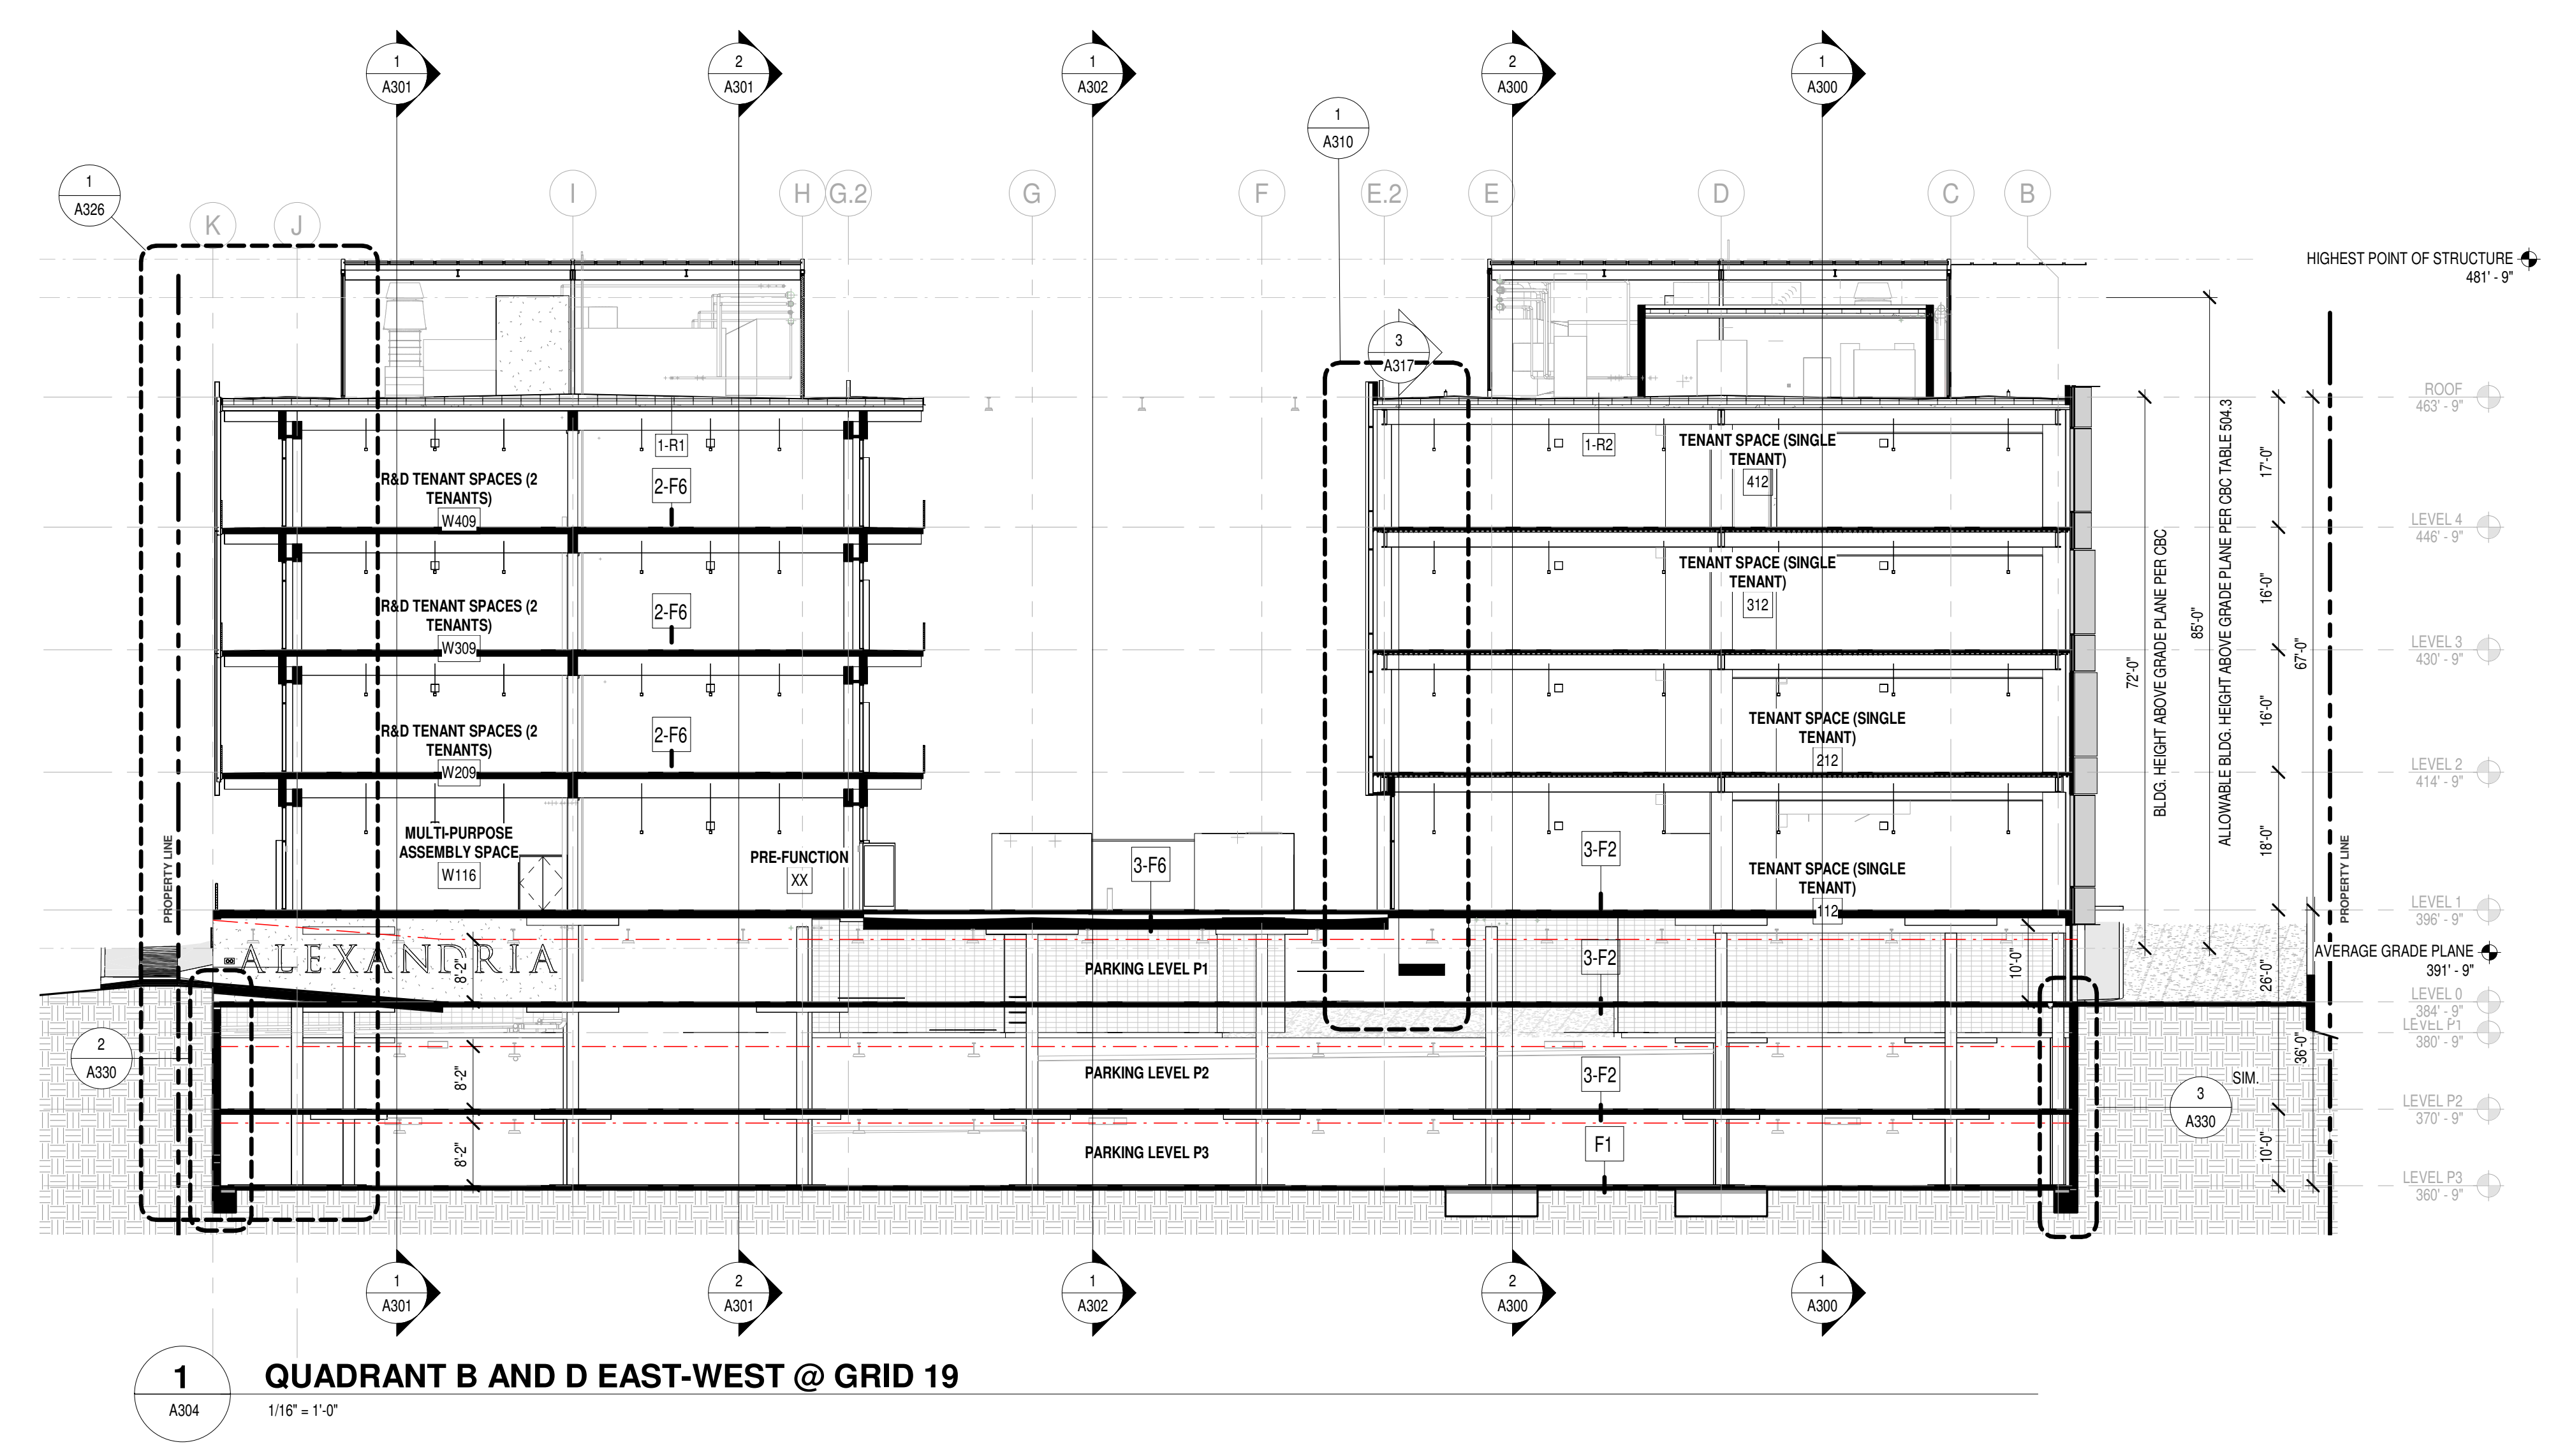



GENERAL BUILDING SECTION NOTES

1. NOTES

KEYNOTES

No.	Description	Date

LEGEND

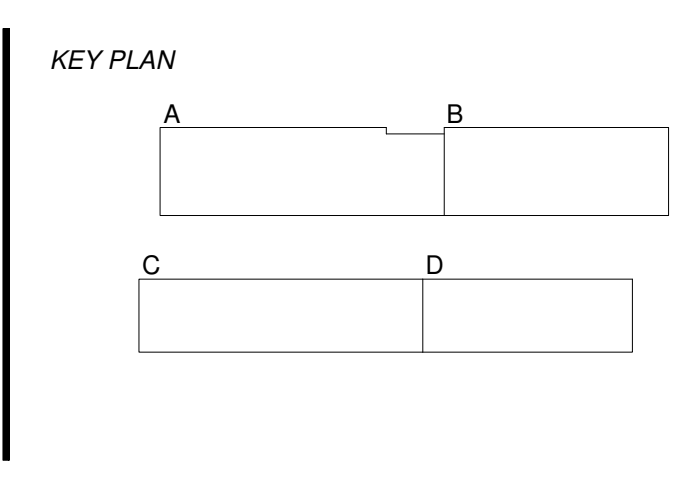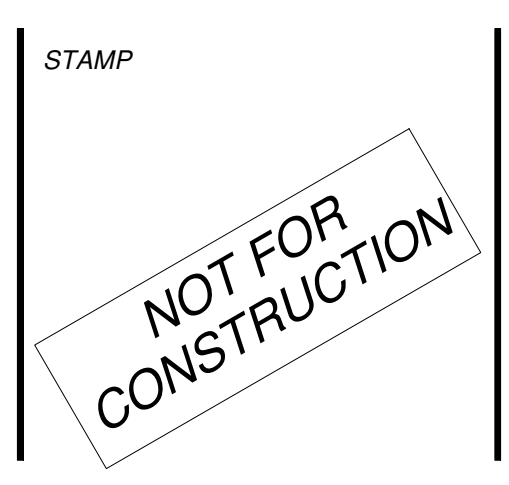

Alexandria Science Village

9393 Towne Centre Drive, San Diego, California 92121

SUBMITTAL PACKAGE

02/22/22

REVISIONS

No.	Description	Date

Drawn: JU
Checked: M/JH
M/JH Proj No.: A19-0087.00
Issue Date: 02/22/22

BUILDING B AND D BUILDING SECTIONS

A304