



Cobble Swale




Elevated Walkway




Decomposed Granite Dog Park



Historic Mission Dam Precedent

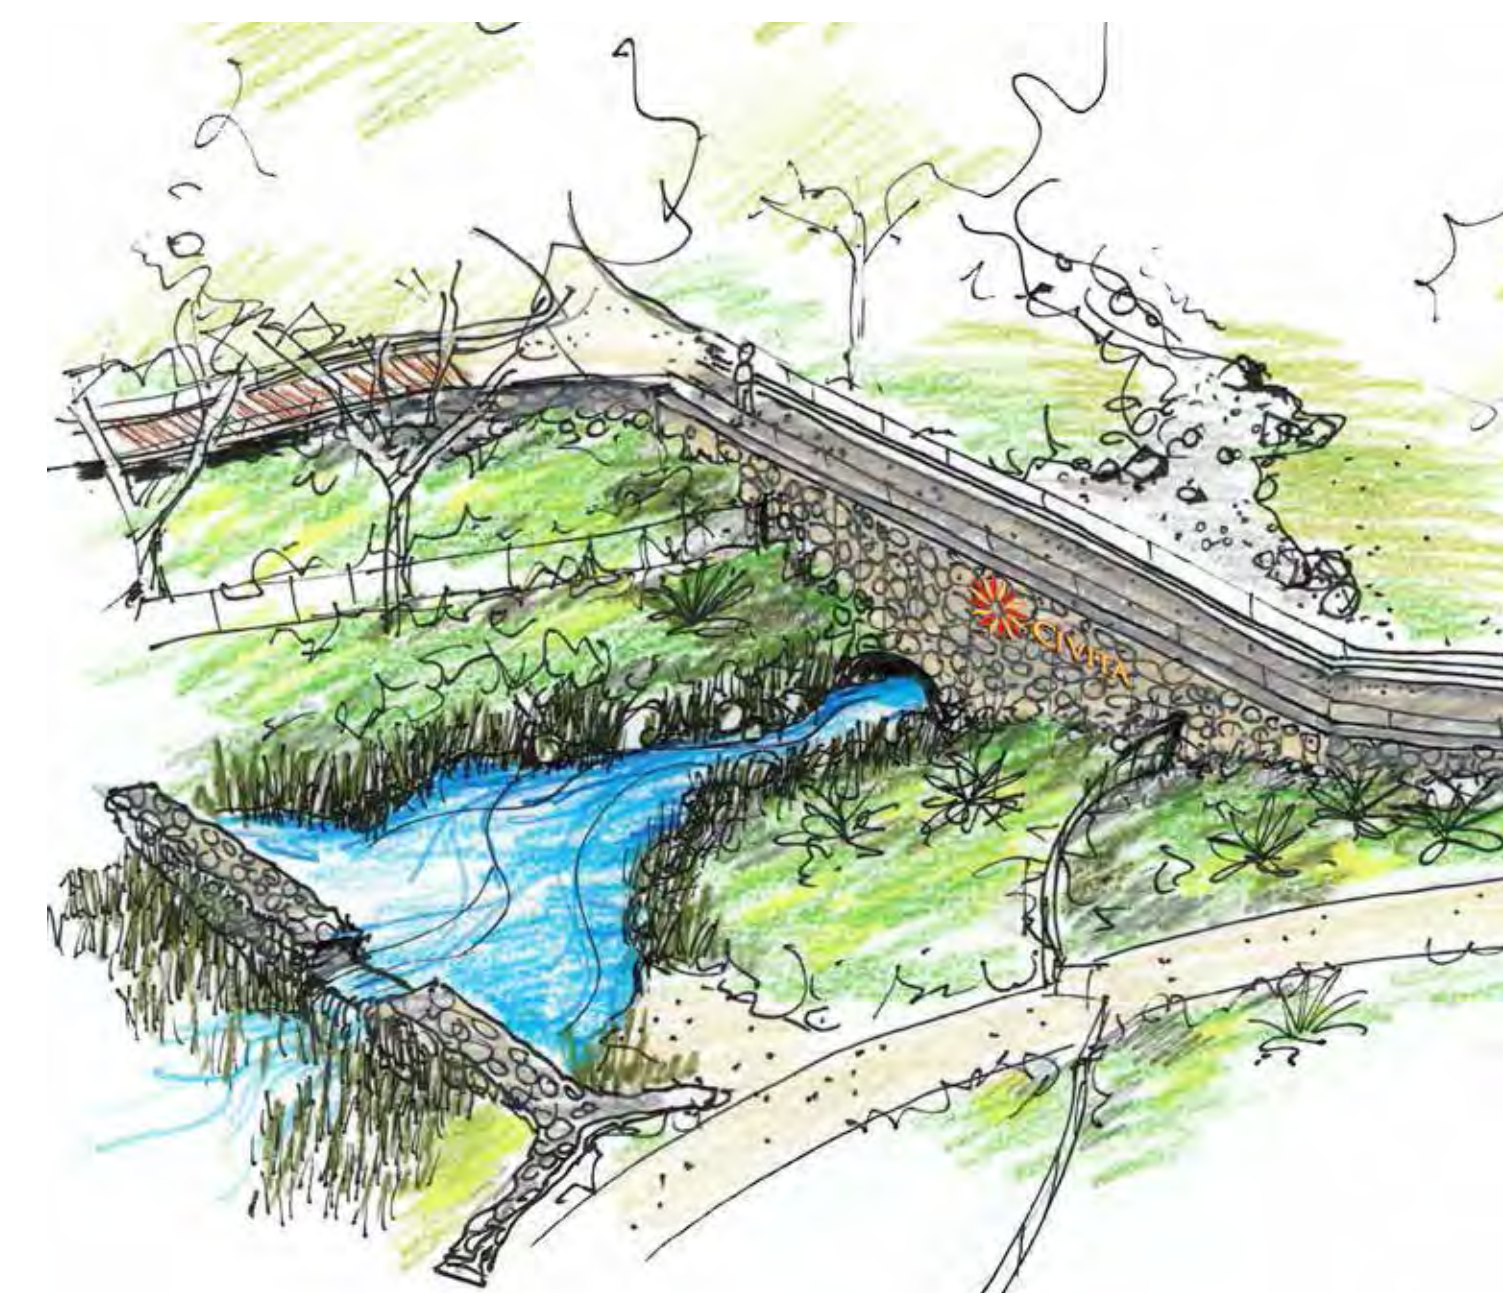

Proposed Bridge Sketch

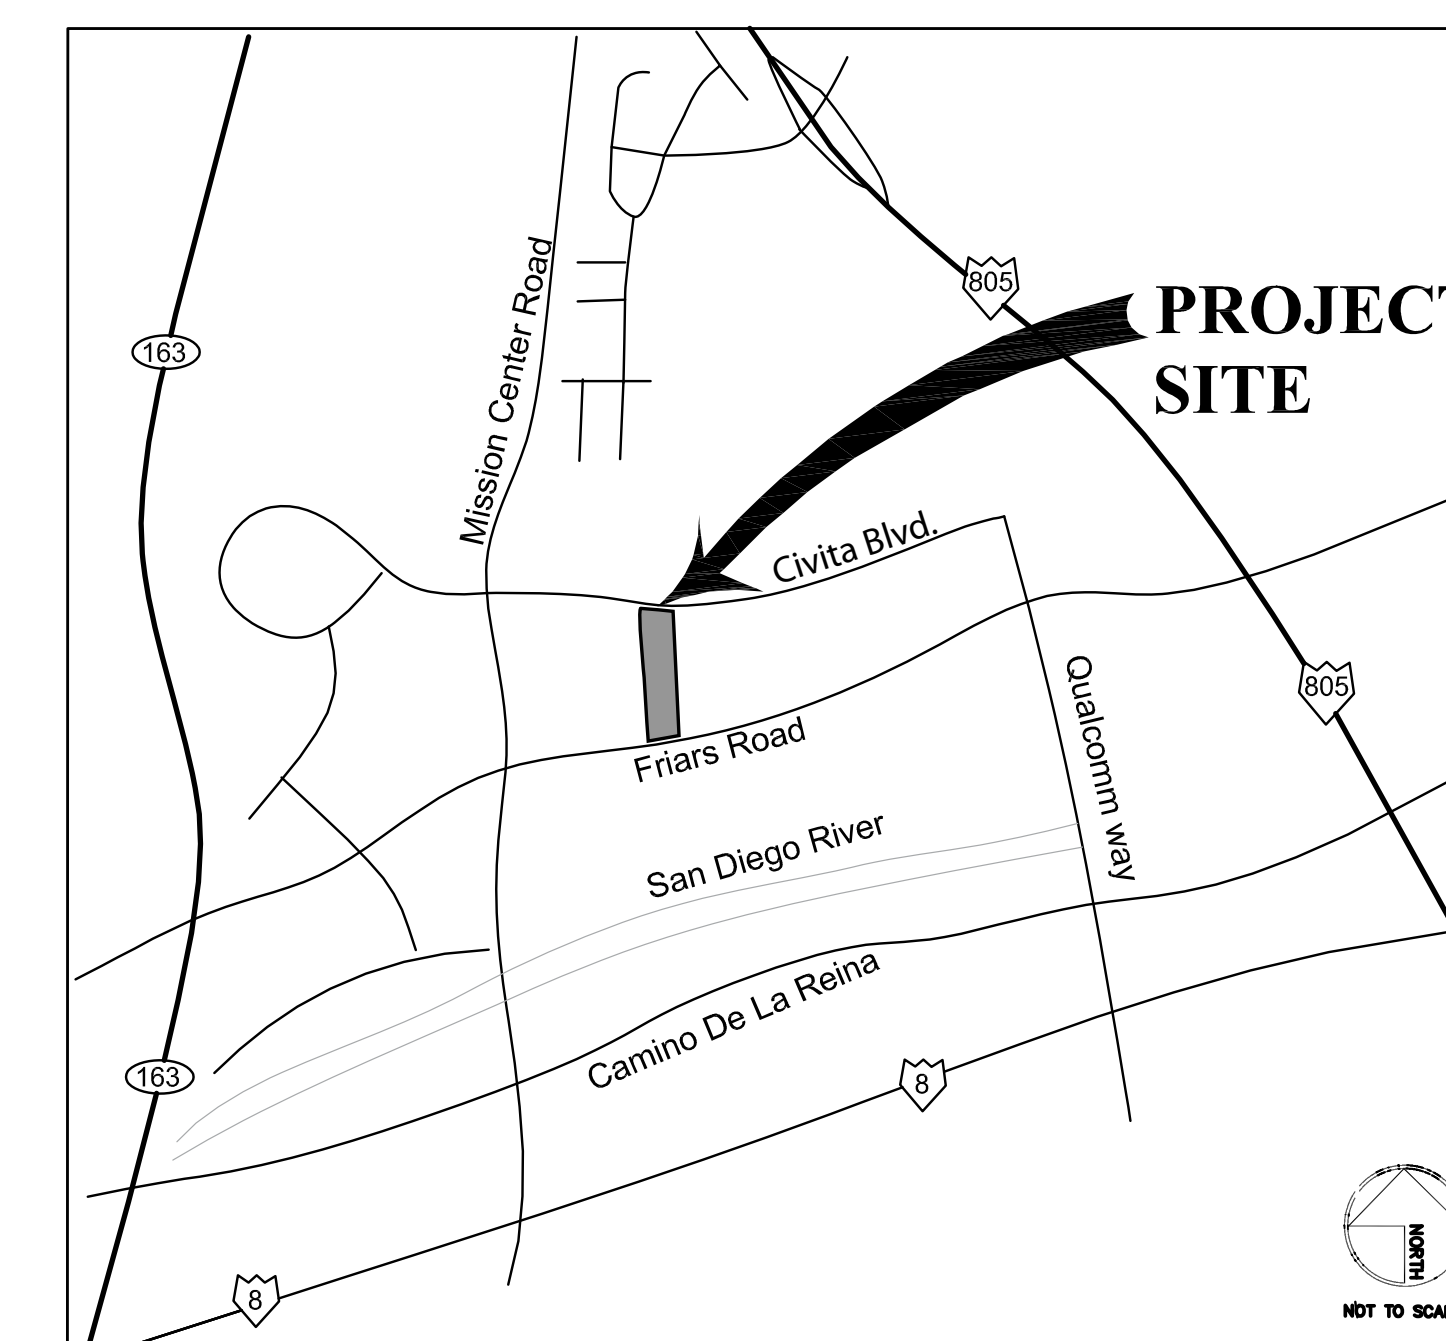

PARK DESIGN CONCEPT

Creekside Park is anchored by a curvilinear elevated walkway that connects the various elements within the park. A cobble swale runs the length of the park and weaves under the elevated walkway. Numerous seating opportunities have been provided along the elevated walkway. A picnic area is connected to the children's play area on the northern portion of the park. A dog run and small turf area have been provided just south of the utility easement and pedestrian pathway that bisects the park site. The southern portion of the park is anchored by a bridge/dam structure which references the historic Mission Dam. The park's plant palette consists of a combination of low water use and native vegetation and the park will be lit by a series of decorative light fixtures.

PLANTING PALETTE

TREES

- Cercis occidentalis*
Western Redbud
- Tabebuia impetiginosa*
Pink Ipe
- Arbutus 'Marina'*
Marina Strawberry Tree
- Platanus racemosa*
California Sycamore



SHRUBS

- Civita Creek 'Creek Edge'**
 - Arctostaphylos edmundsii* 'Danville' - Danville Manzanita
 - Iris douglasiana* - Douglas Iris
 - Lilium pardalinum* - Leopard Lily
 - Lobelia cardinalis* - Cardinal Flower
 - Lobelia dunii* - Dun's Lobelia
 - Lupinus arboreus* - Bush Lupine
 - Mimulus cardinalis* - Scarlet Monkey Flower
 - Muhlenbergia rigens* - Deer Grass
 - Rosa californica* - California Rose
 - Ribes speciosum* - Fuschia-flowering Gooseberry
 - Salvia spathacea* - Pitcher Sage
 - Sisyrinchium bellum* - Blue-eyed Grass
 - Stachys chamissonis* - Magenta Butterfly Flower
 - Zauschneria cana* - Red California Fuchsia
- Civita Creek 'Mid Creek'**
 - Carex spissa* - San Diego Sedge
 - Carex praegracilis* - Clustered Field Sedge
 - Chondropetalum tectorum* - Small Cape Rush
 - Leymus condensatus* 'Canyon Prince' - Giant Wild Rye
 - Juncus acutus* - Spiny Rush
 - Juncus patens* - California Gray Rush
 - Juncus phaeocephalus* - Brown-headed Creeping Rush
 - Juncus textilis* - Basket Rush
 - Scirpus californicus* - Bulrush

Urban Edge

- Anigozanthos hybrids* - Kangaroo Paw
- Buxus japonica* - Japanese Boxwood
- Dietes species* - Fortnight Lily
- Hemerocallis species* - Evergreen Daylily
- Lavendula stoechas* - Spanish Lavender
- Phormium species* - New Zealand Flax
- Rhaphiolepis indica* - Indian Hawthorn
- Rosmarinus off.* 'Tuscan Blue' - Tuscan Blue Rosemary
- Strelitzia reginae* - Bird of Paradise

LEGEND

- ① ELEVATED WALKWAY WITH RAILING
- ② 2-5 YEAR OLD CHILDREN'S PLAY AREA WITH RESILIENT SURFACING
- ③ DOG PARK
- ④ BENCH, TYPICAL
- ⑤ CREEK WITH COBBLE ACCENT
- ⑥ PICNIC AREA WITH D.G. SURFACE
- ⑦ 'MISSION DAM' BRIDGE STRUCTURE
- ⑧ RETAINING WALL
- ⑨ ENHANCED CONCRETE PAVING
- ⑩ BASIN ACCESS ROAD
- ⑪ UTILITY EASEMENT
- ⑫ TURF AREA
- ⑬ DRINKING FOUNTAIN