




De Anza Natural
De Anza Cove Amendment to the Mission Bay Park Master Plan
Figure 3: Site Plan



5.0
ACRES

1 in = 0.17 miles
 0 500 1,000 2,000 Feet

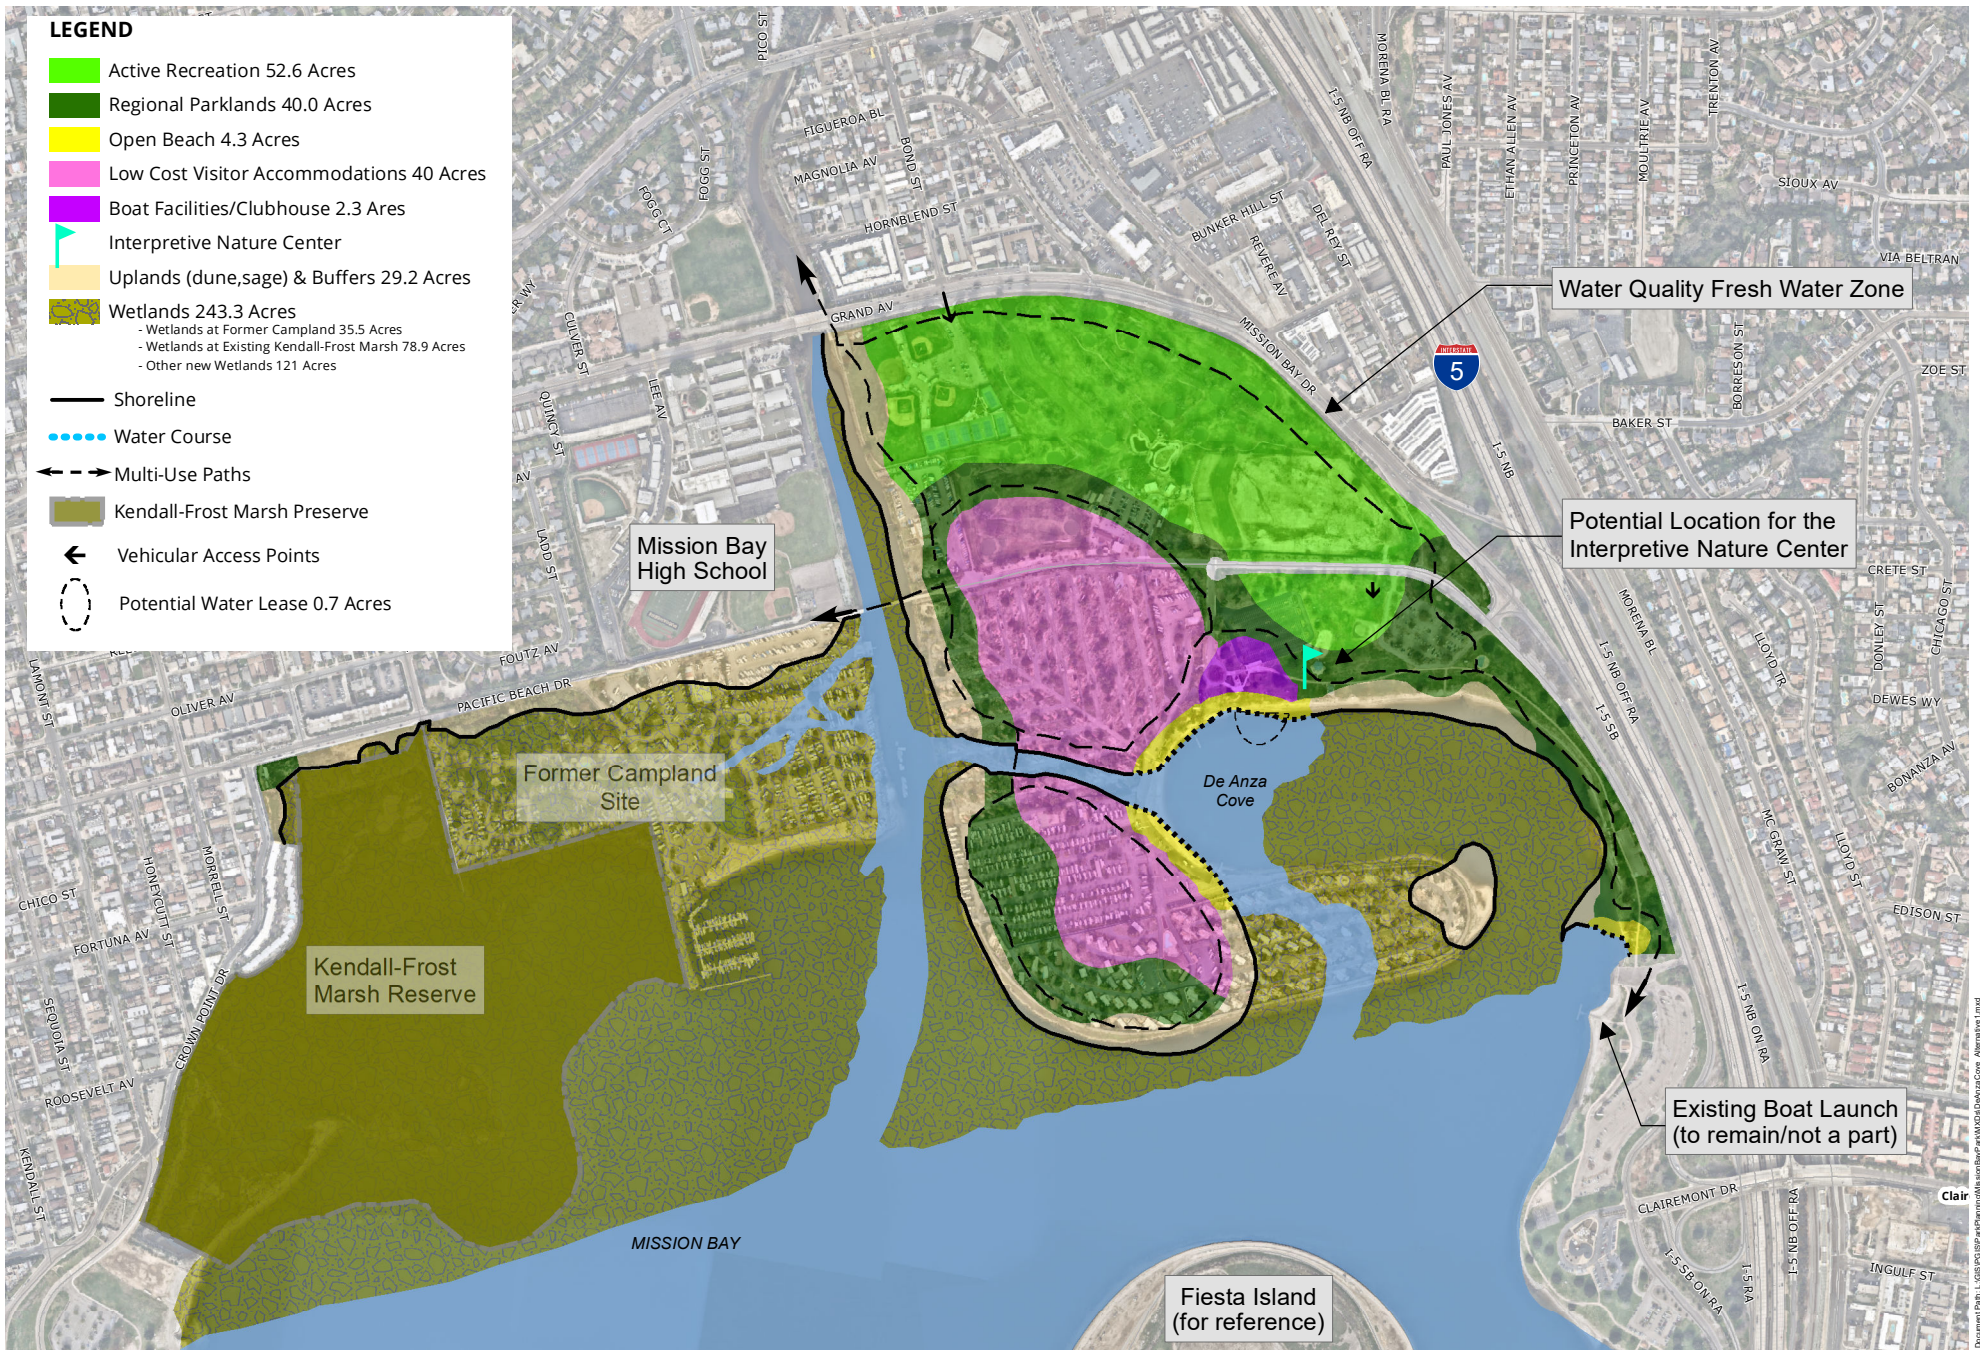



Alternative #1: Enhanced Wetlands/Optimized Parkland
De Anza Cove Amendment to the Mission Bay Park Master Plan
Figure 3-2



5.0
ACRES

1 in = 0.17 miles

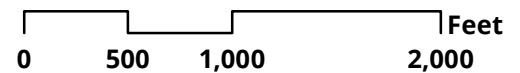

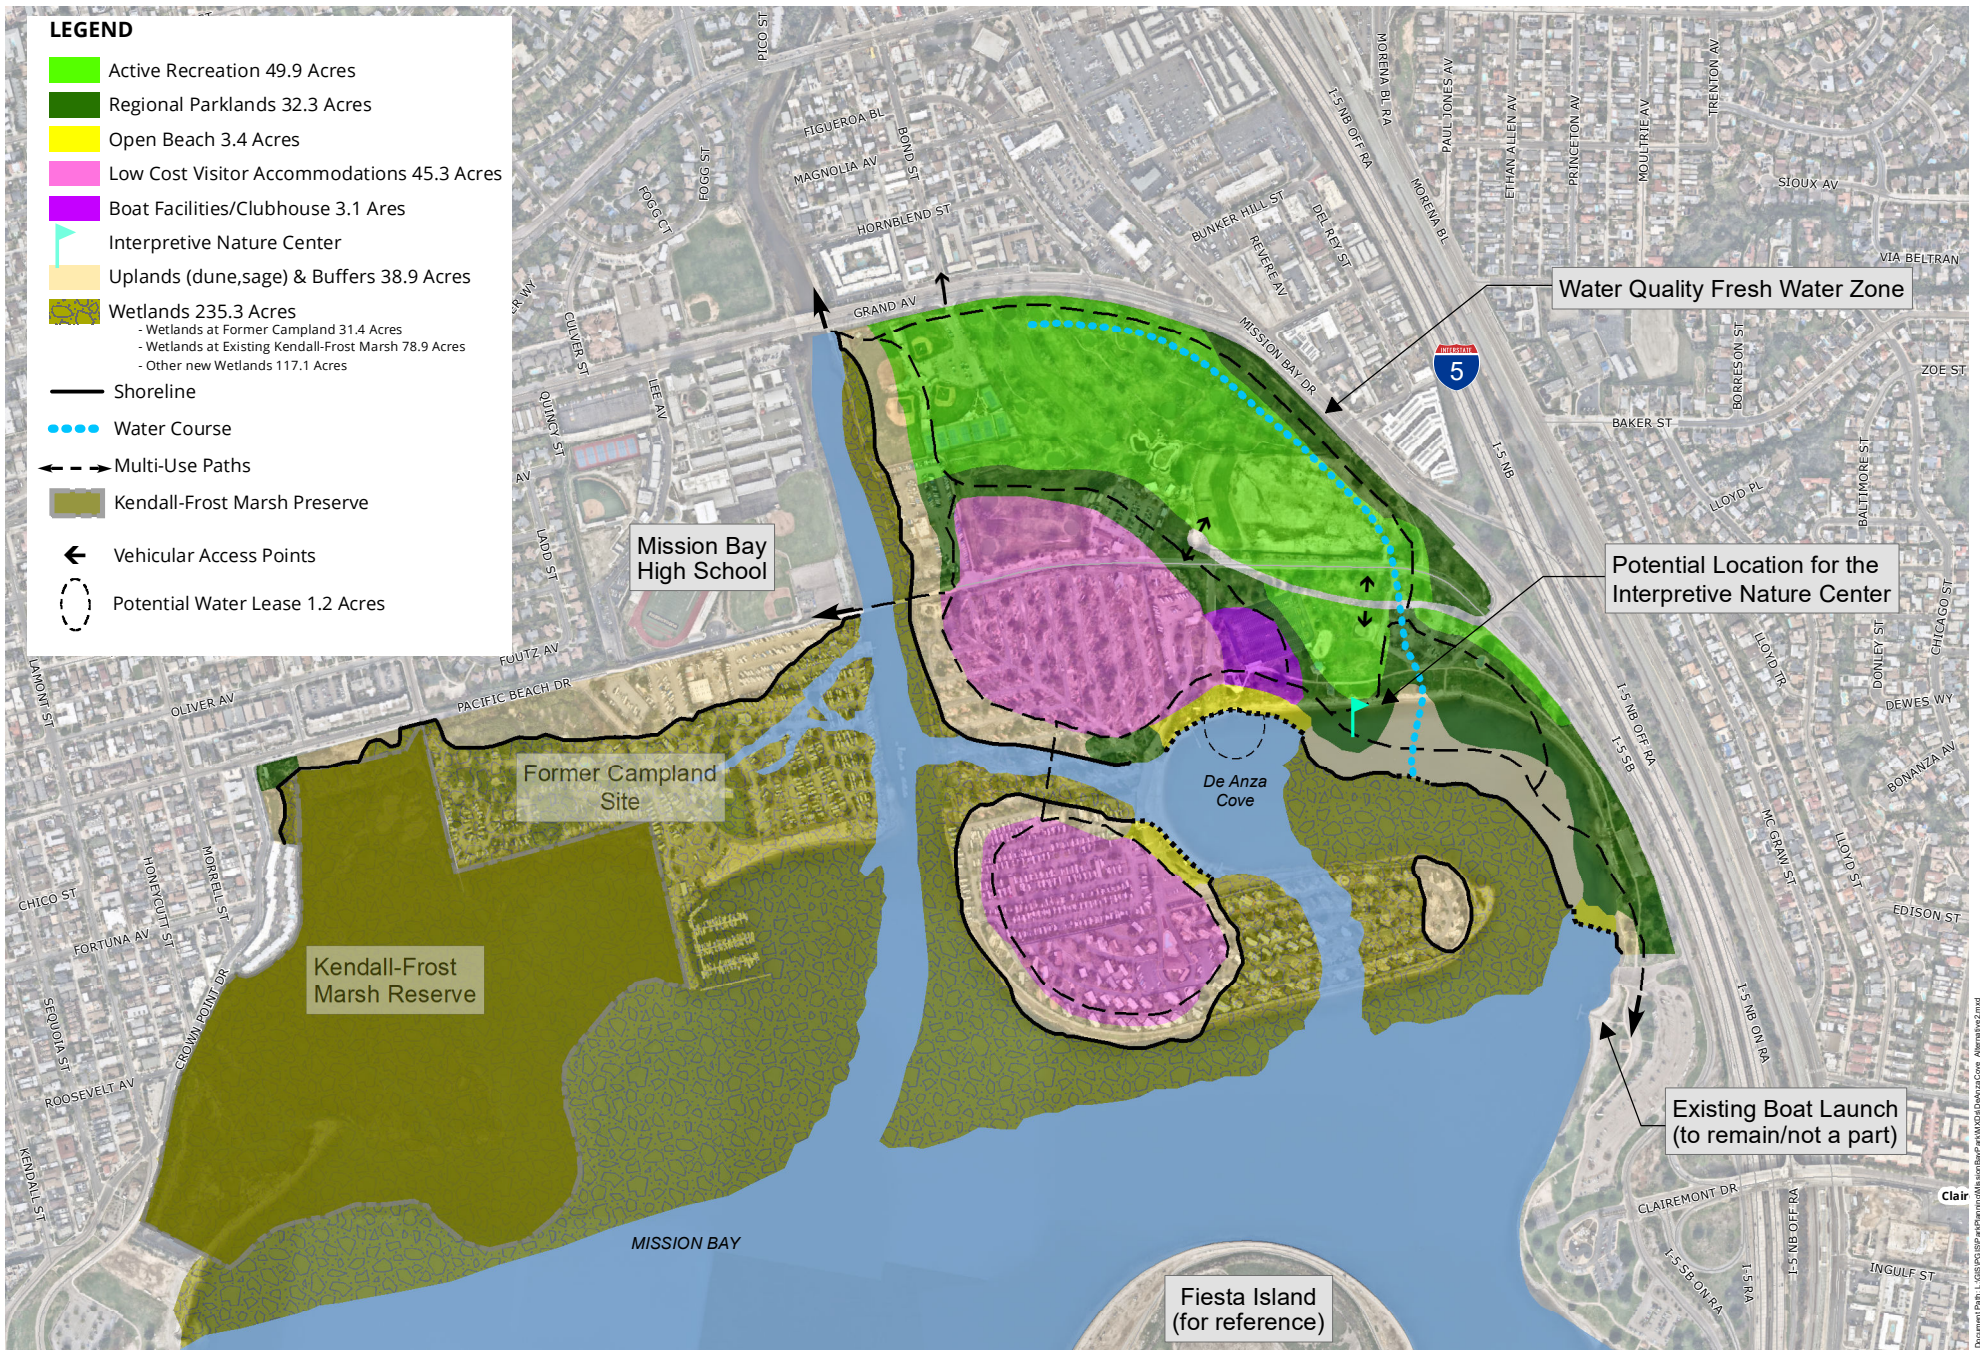

Alternative #2: Resiliency Optimized
De Anza Cove Amendment to the Mission Bay Park Master Plan
Figure 3-3




5.0
ACRES

1 in = 0.17 miles

0 500 1,000 2,000 Feet

January 2023

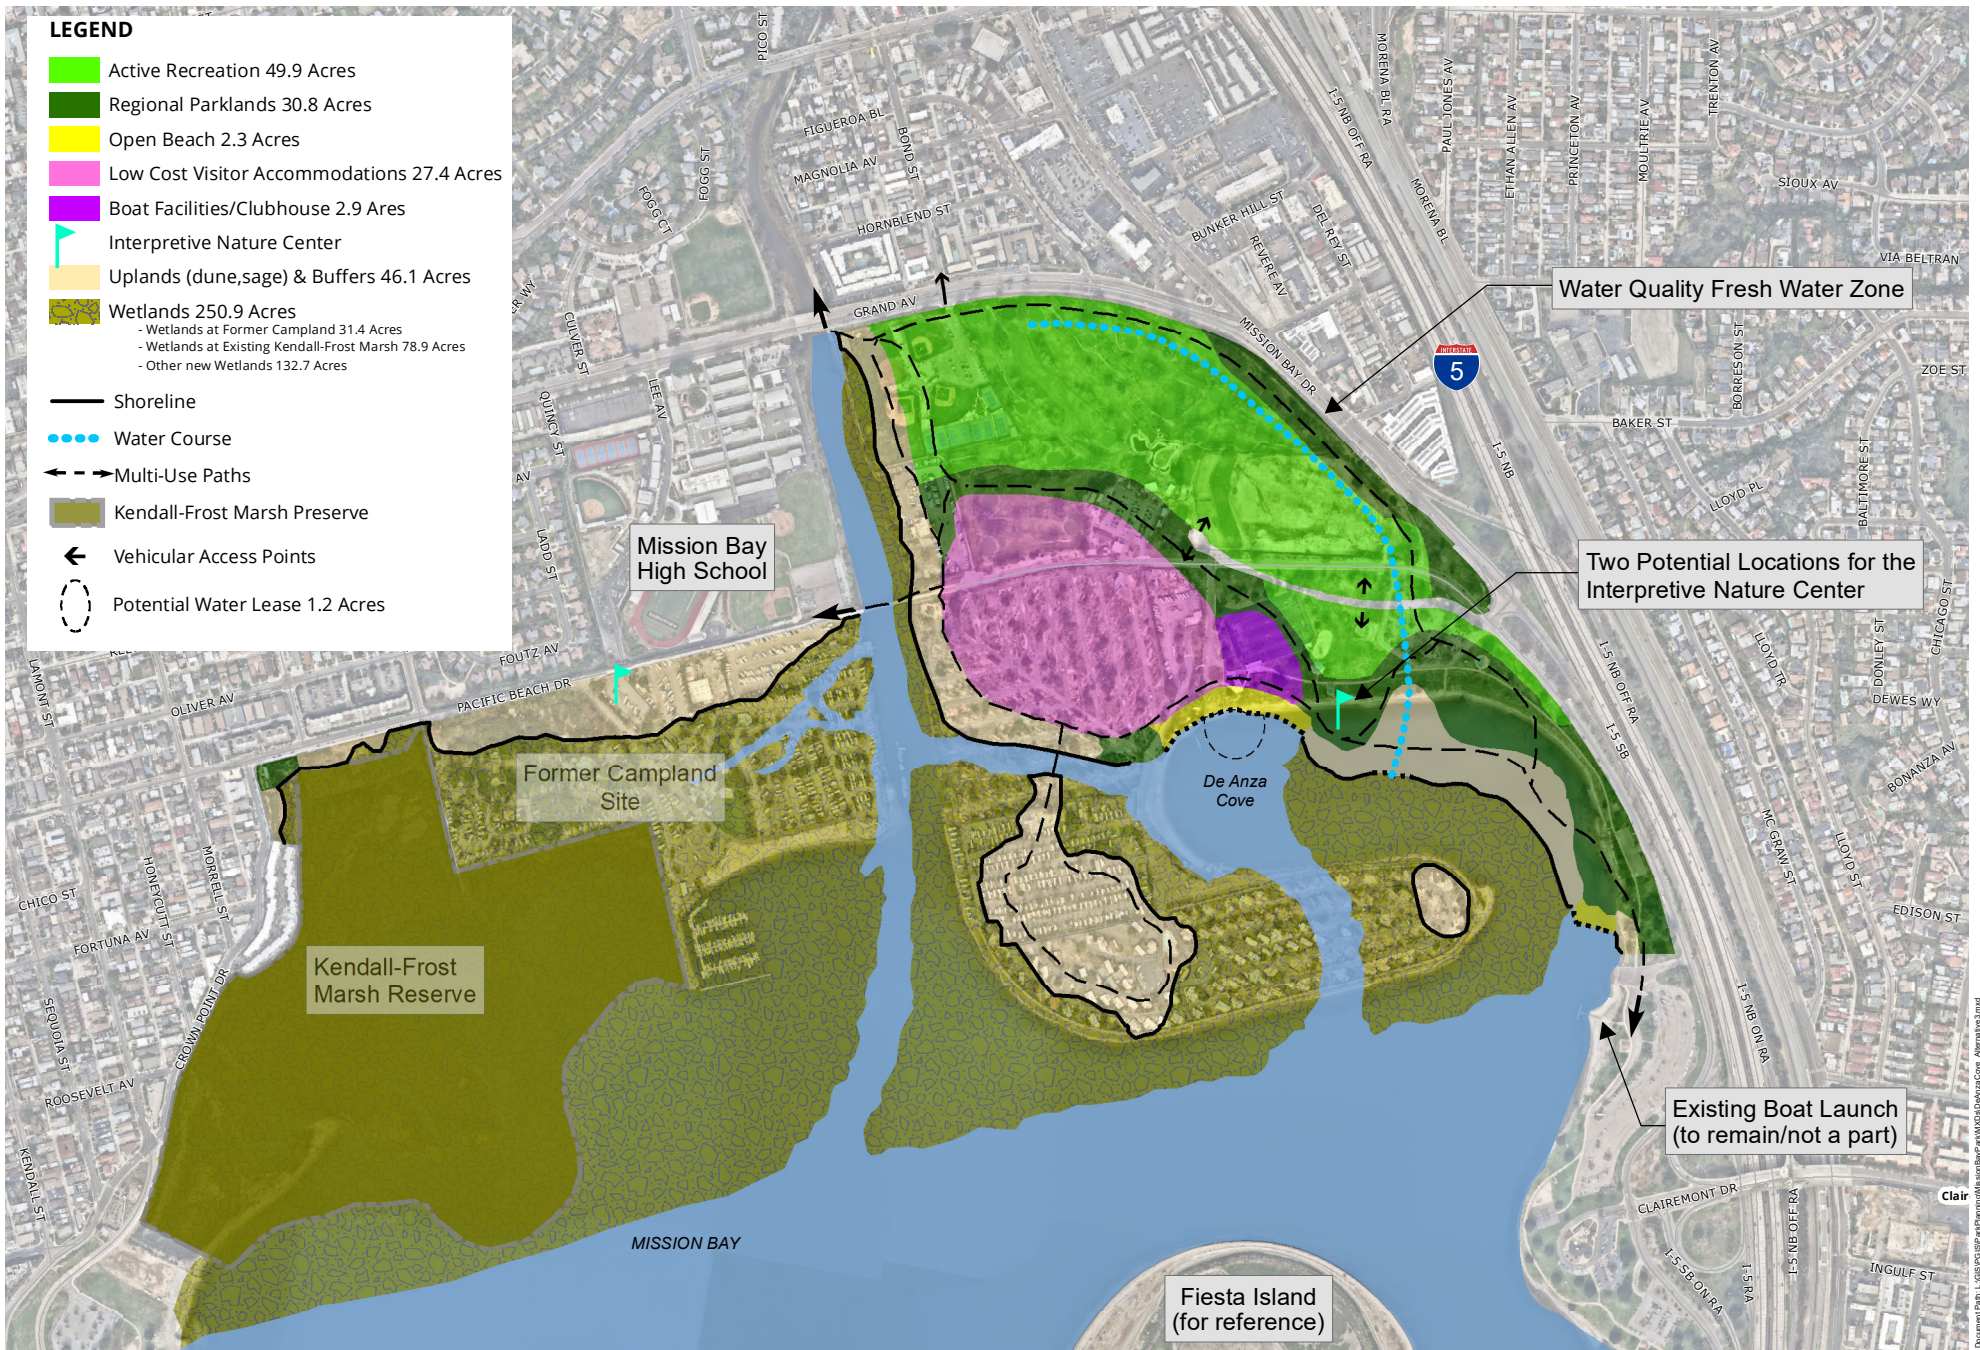

Alternative #3: Wetlands Optimized
De Anza Cove Amendment to the Mission Bay Park Master Plan
Figure 3-4

