

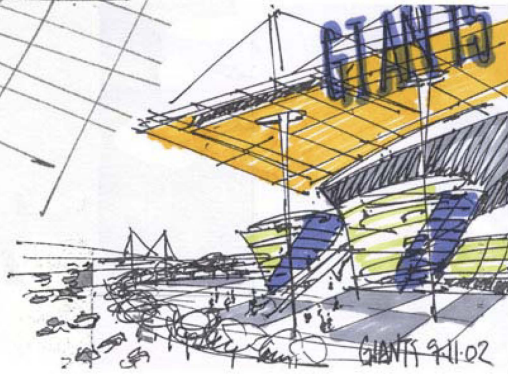
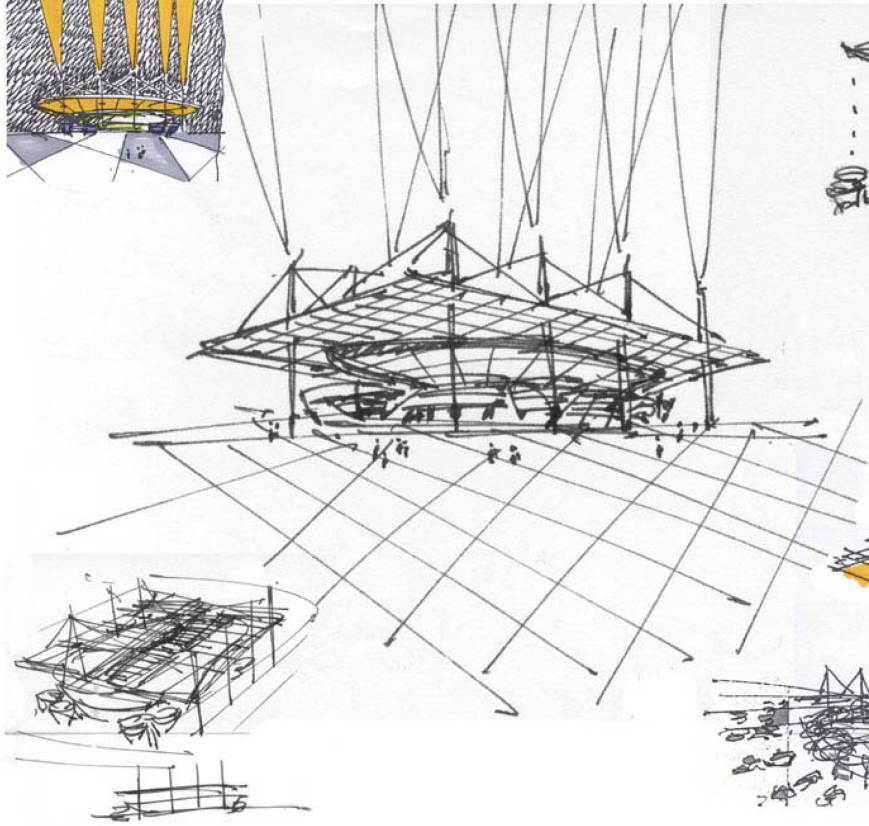


GIANTS STADIUM - MEADOWLANDS, NJ

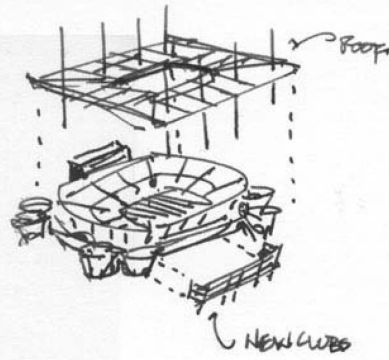

GIANTS STADIUM - MEADOWLANDS, NJ





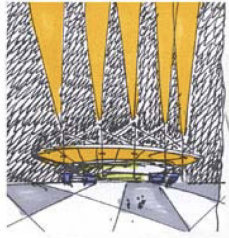


MEADOWLANDS RENOVATION





— Concept Sketches




GIANTS STADIUM - MEADOWLANDS, NJ

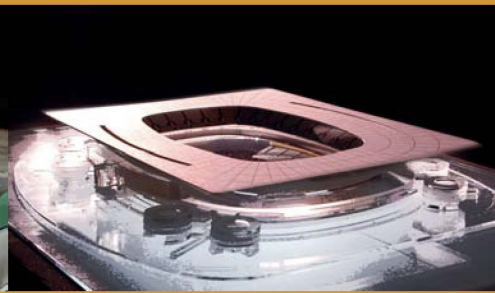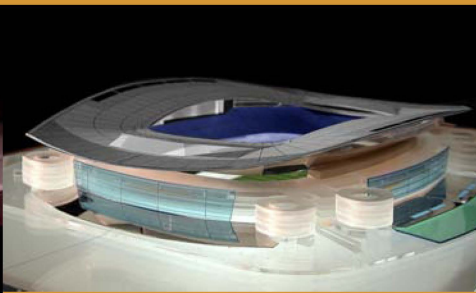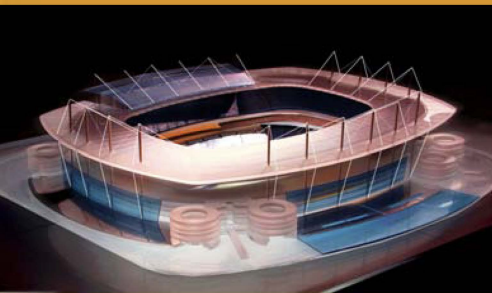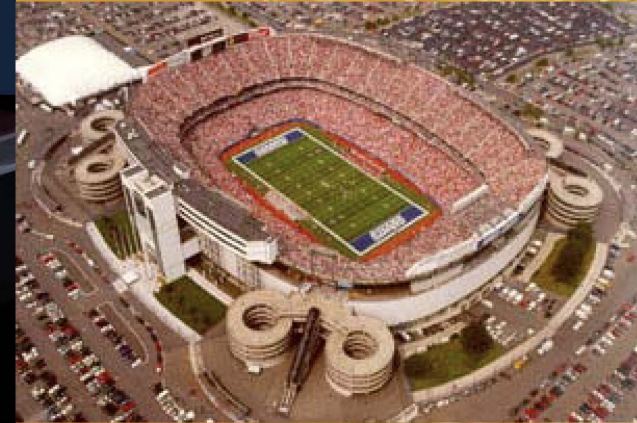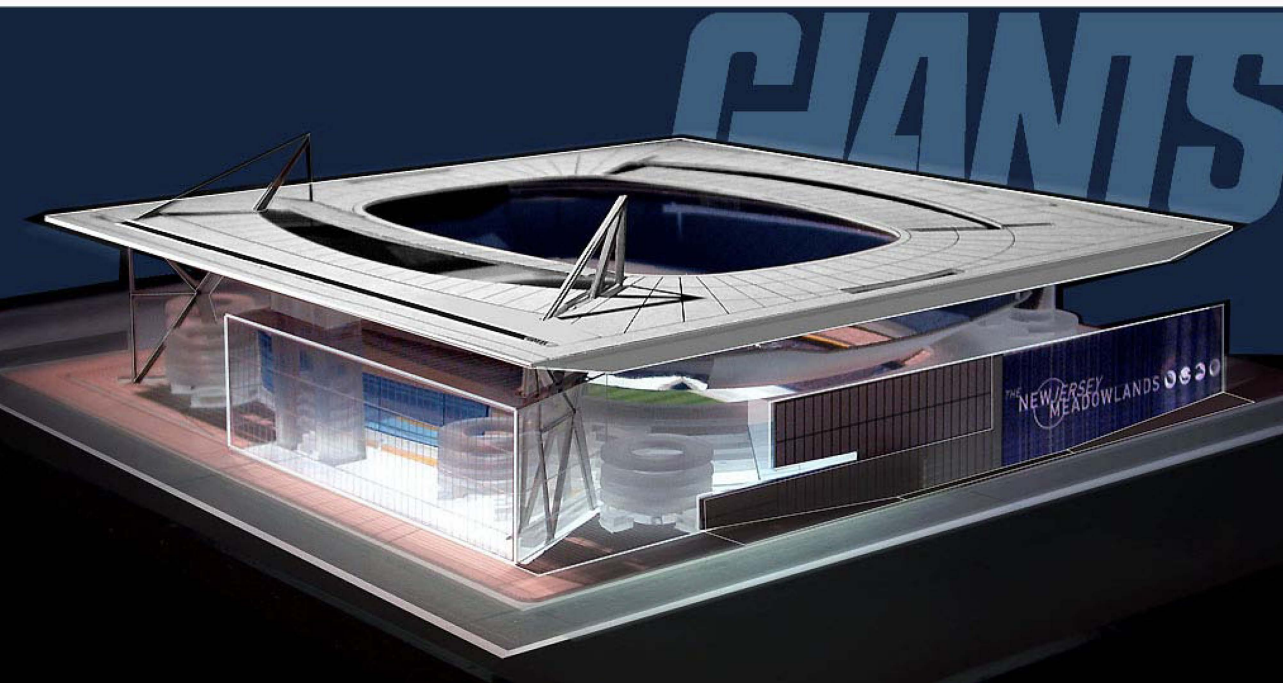

GIANTS STADIUM - MEADOWLANDS, NJ

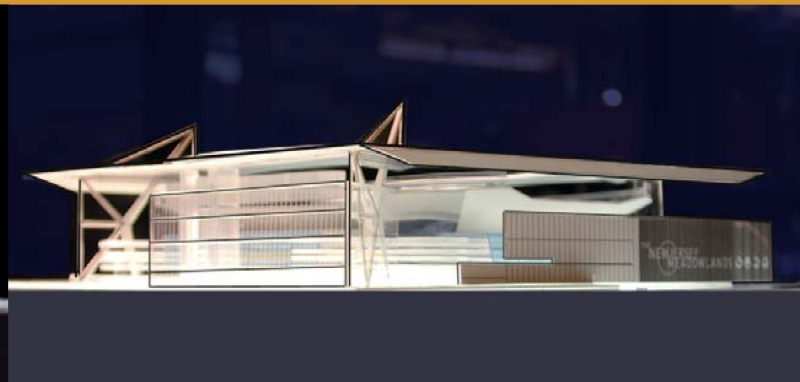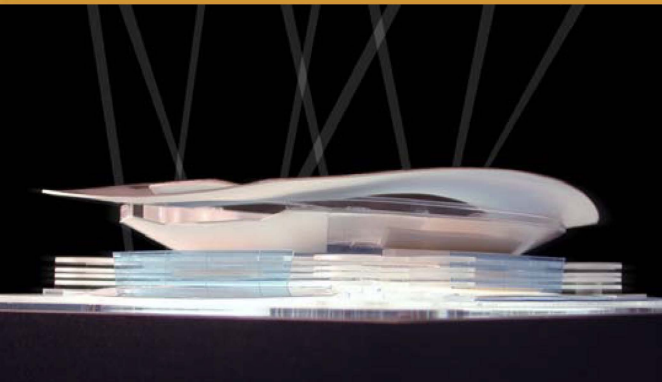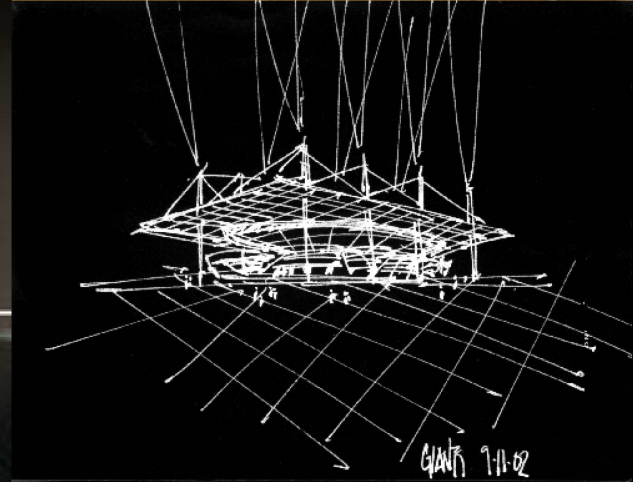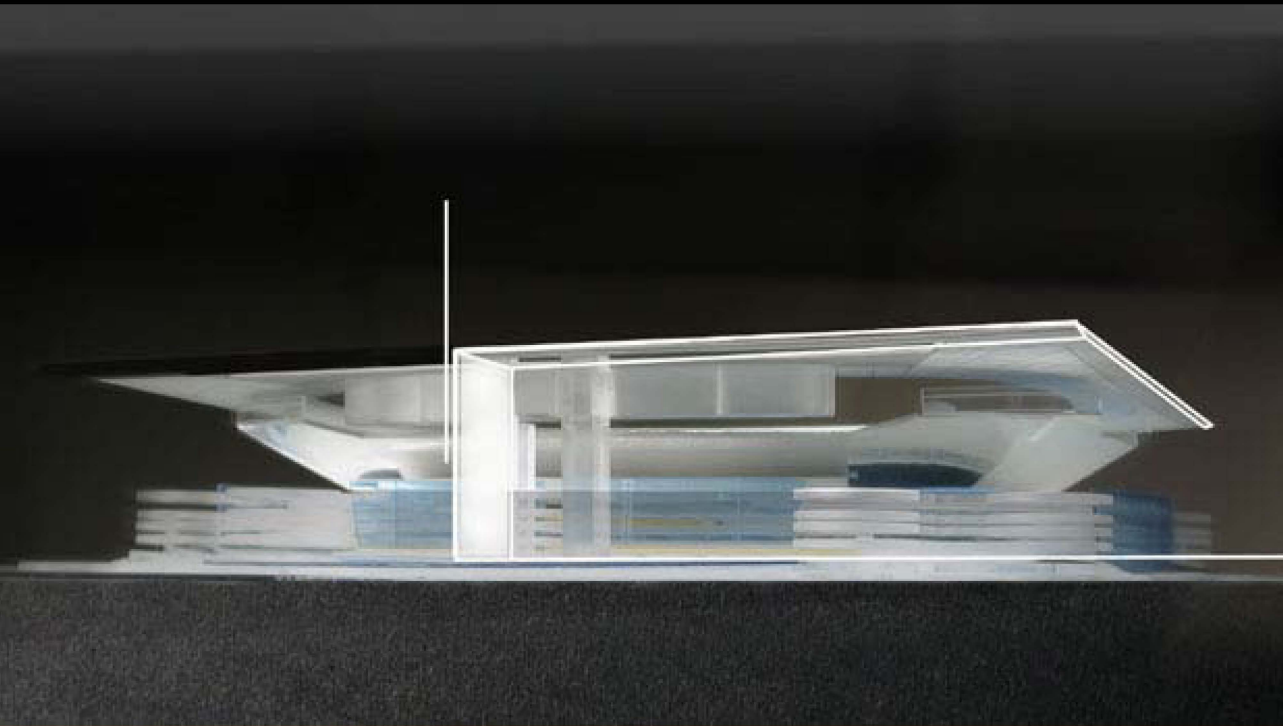

GIANTS STADIUM - MEADOWLANDS, NJ

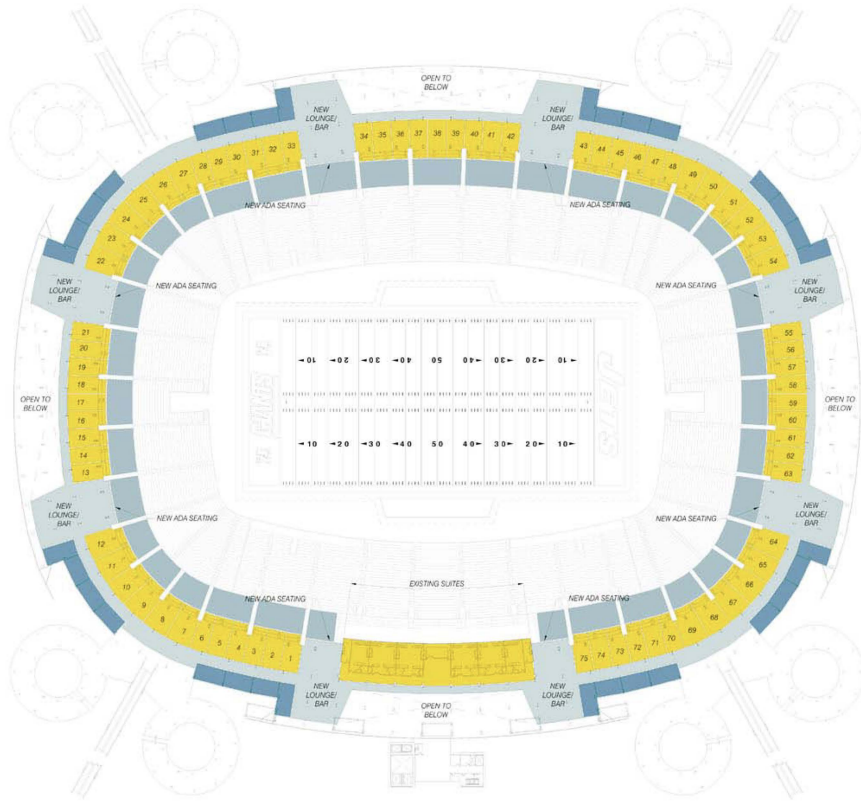

MEADOWLANDS RENOVATION


SEPTEMBER 18, 2012

Upper Suite Level

0 20 40 60 1:40'



GIANTS STADIUM - MEADOWLANDS, NJ

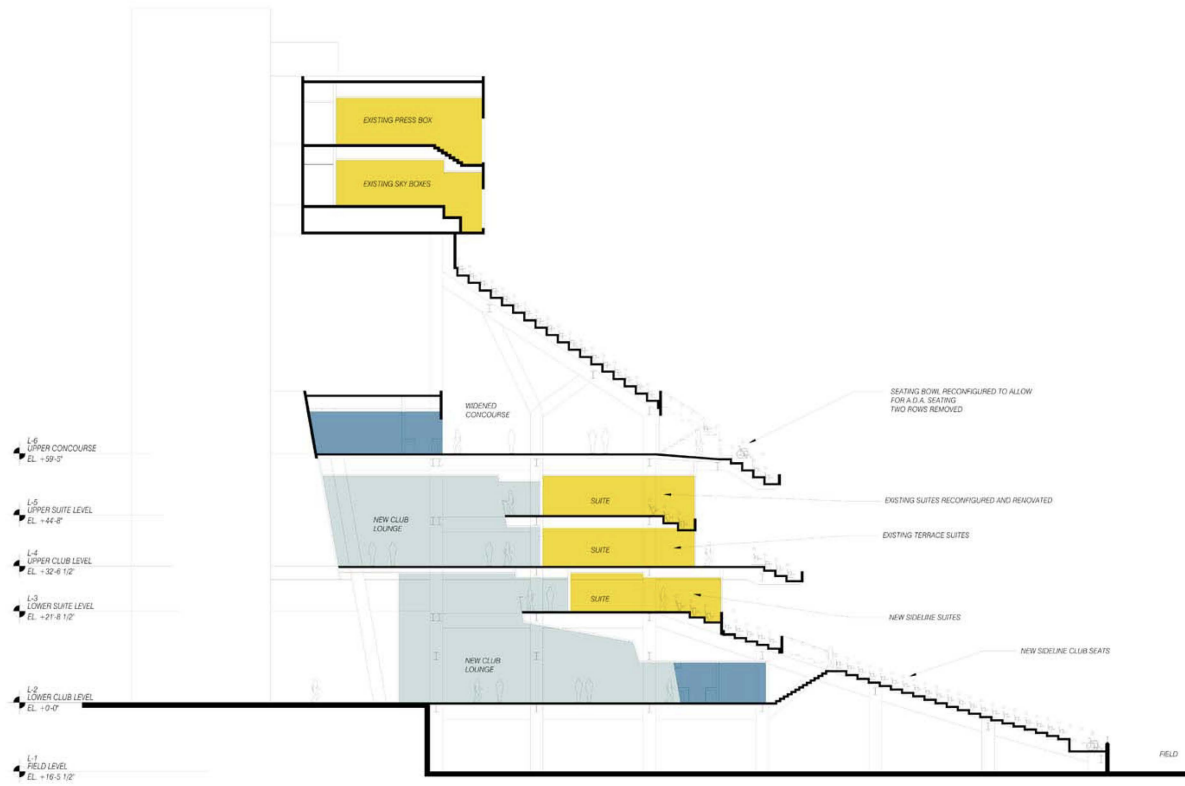

MEADOWLANDS RENOVATION


South Section

SEPTEMBER 18, 2012

0 5 10 20' 1/4"=1"



QUALCOMM STADIUM - SAN DIEGO, CA

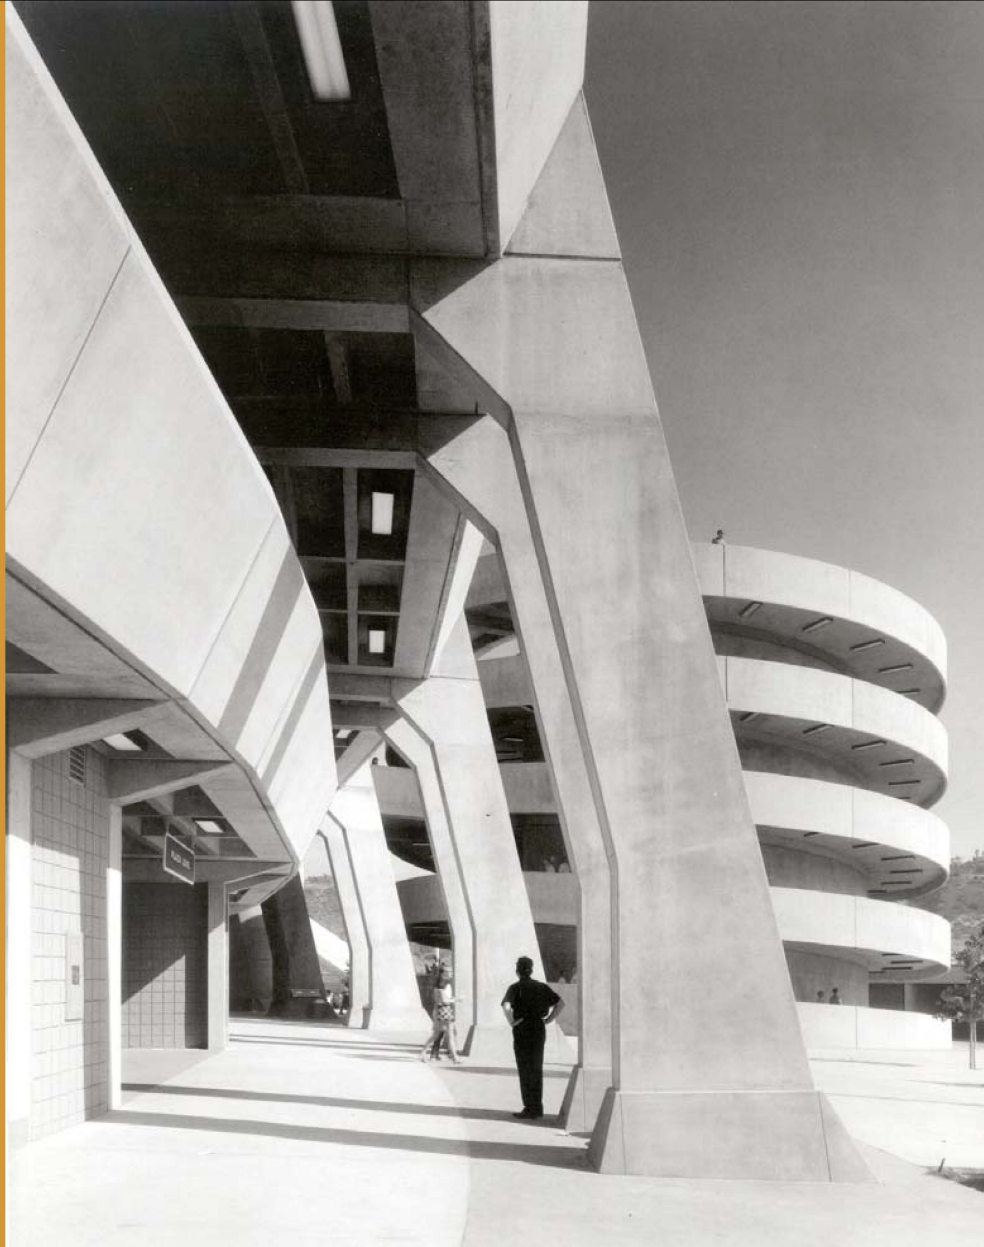


QUALCOMM STADIUM - SAN DIEGO, CA




QUALCOMM STADIUM - SAN DIEGO, CA



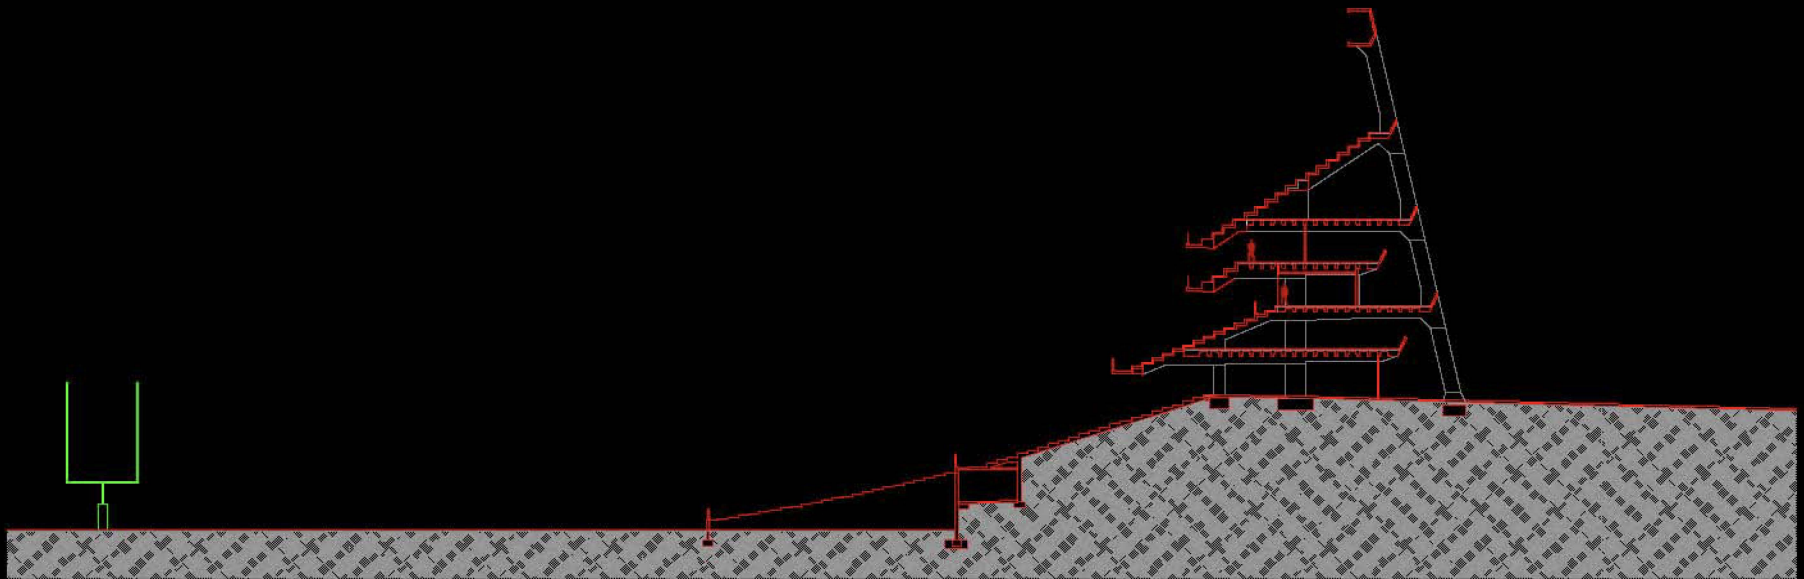


EXISTING SAN DIEGO STADIUM SECTION A - 50 YARD LINE

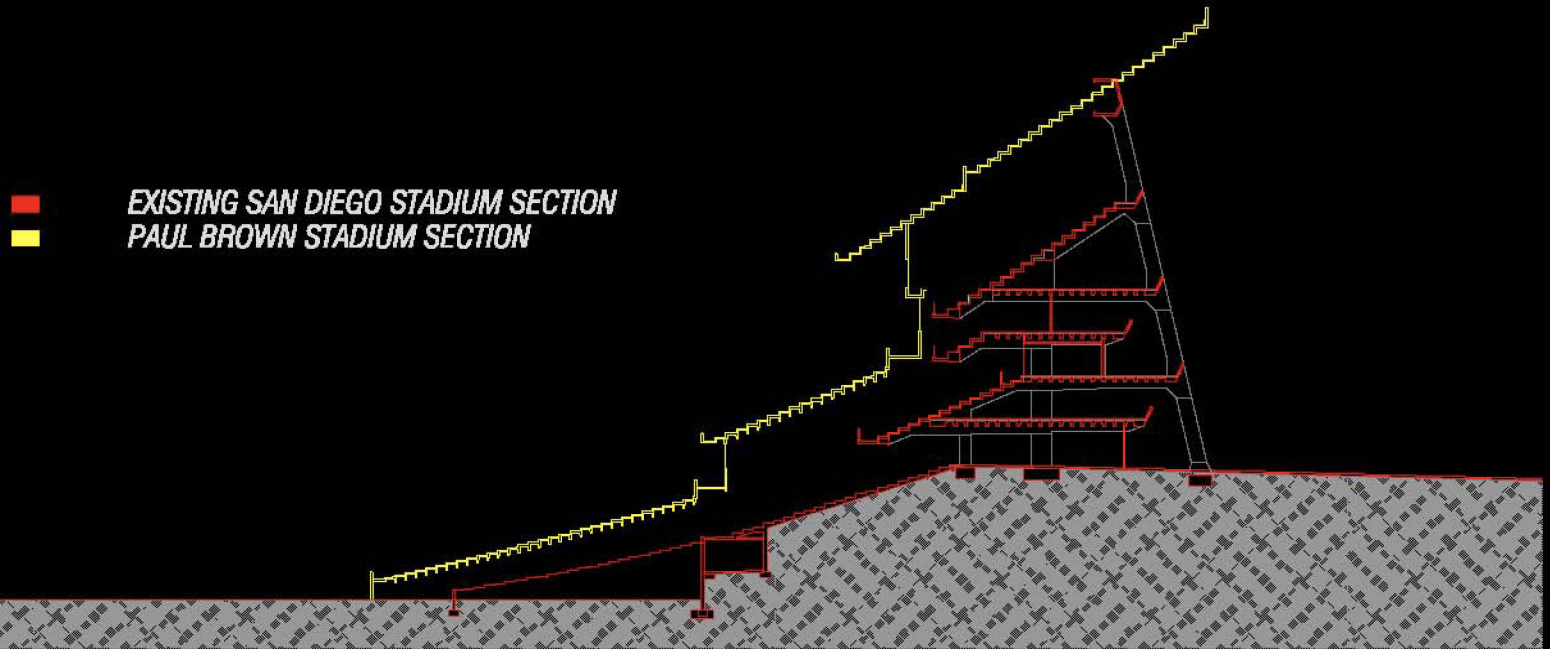


EXISTING SAN DIEGO STADIUM SECTION & PAUL BROWN STADIUM SECTION COMPARISON DIAGRAM


- EXISTING TO REMAIN
- EXISTING TO BE REMOVED
- PROPOSED MODIFICATIONS

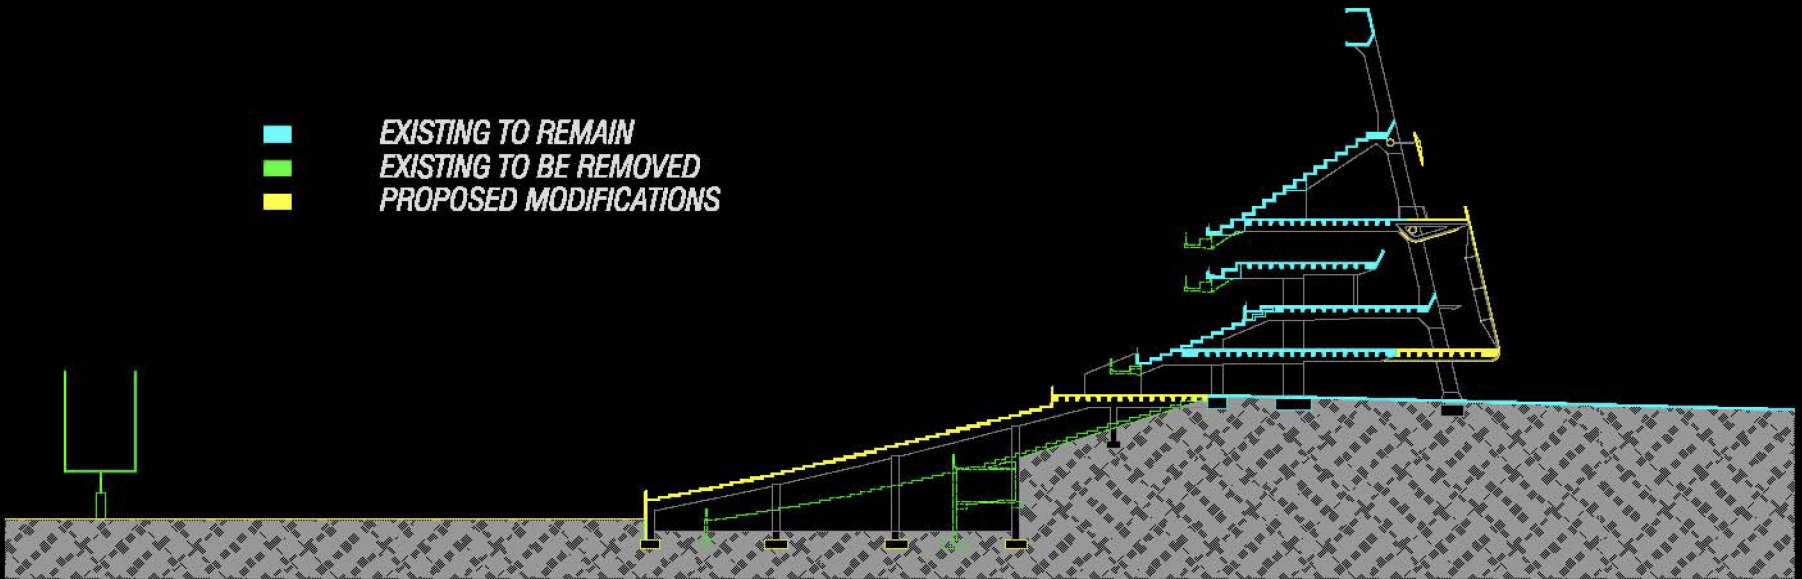

PROPOSED MODIFICATIONS TO EXISTING STADIUM

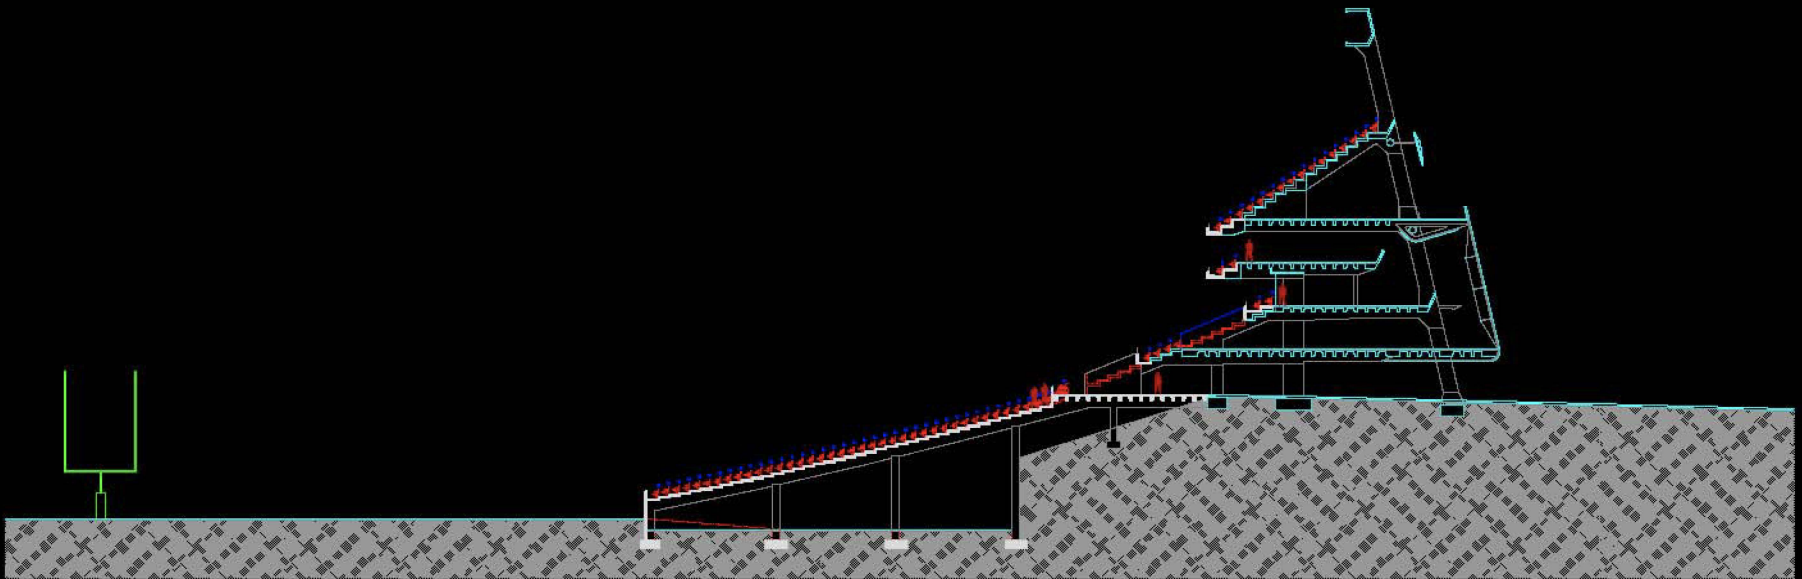


PROPOSED SAN DIEGO STADIUM SECTION A - 50 YARD LINE

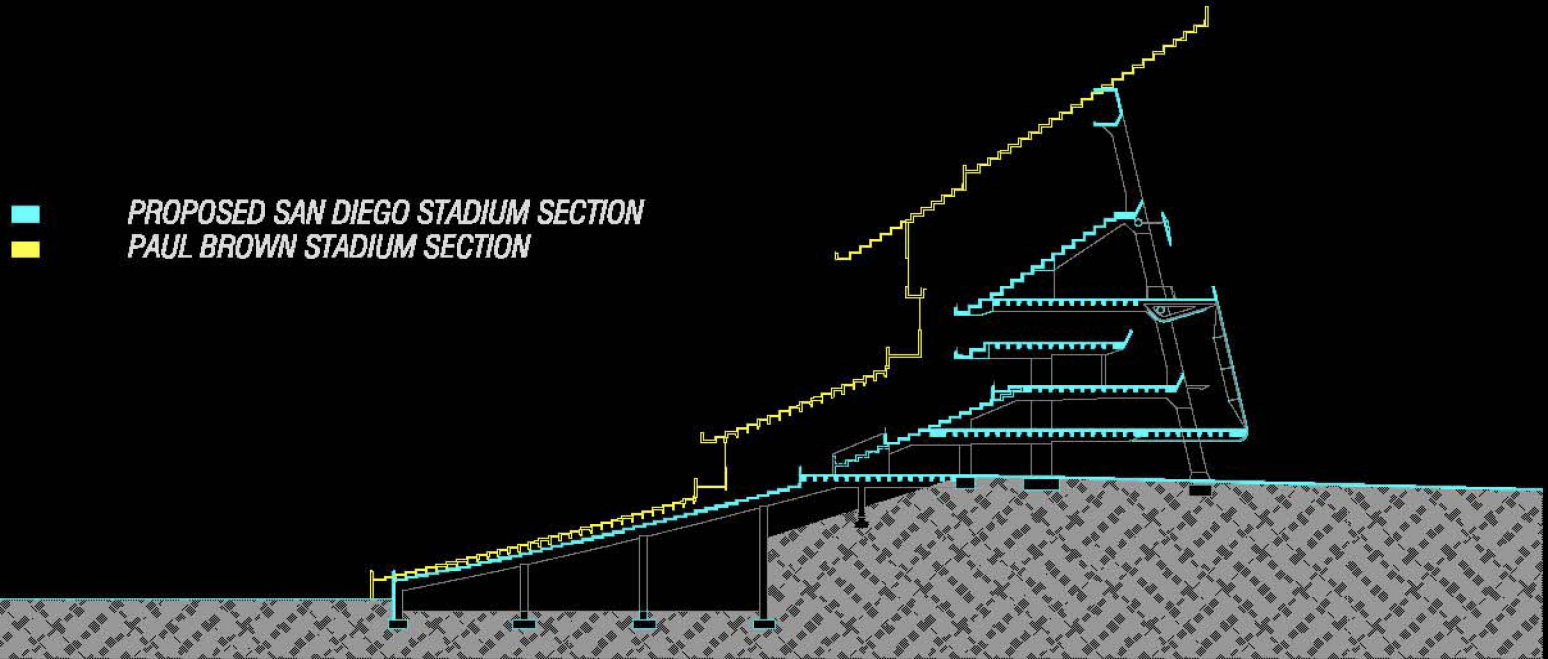

PROPOSED SAN DIEGO STADIUM SECTION & PAUL BROWN STADIUM SECTION COMPARISON DIAGRAM

■ PROPOSED SAN DIEGO STADIUM SECTION
■ BALTIMORE RAVENS STADIUM SECTION

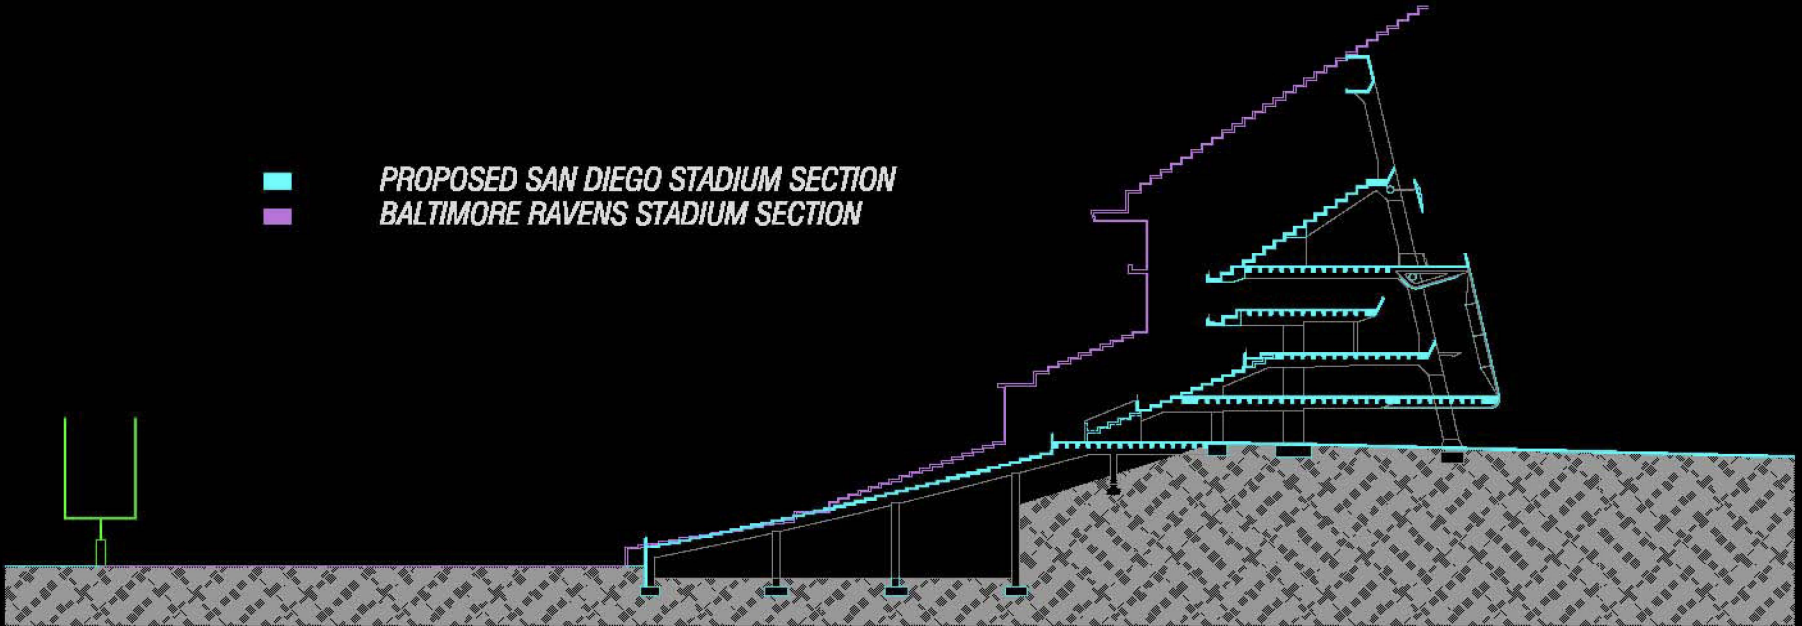

**PROPOSED SAN DIEGO STADIUM SECTION & BALTIMORE RAVENS
STADIUM SECTION COMPARISON DIAGRAM**



EXISTING PLAZA LEVEL PLAN




EXISTING PLAZA LEVEL PLAN




PROPOSED PLAZA LEVEL PLAN



PROPOSED PLAZA LEVEL PLAN

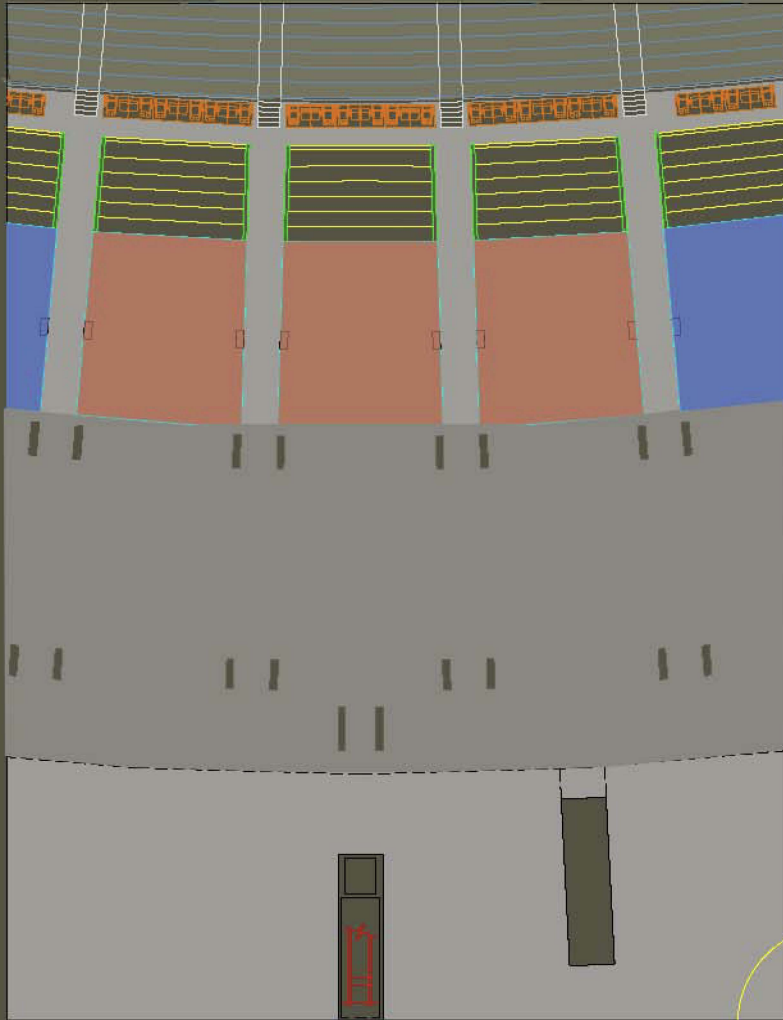

**NEW
PLAZA LEVEL CONCOURSE**

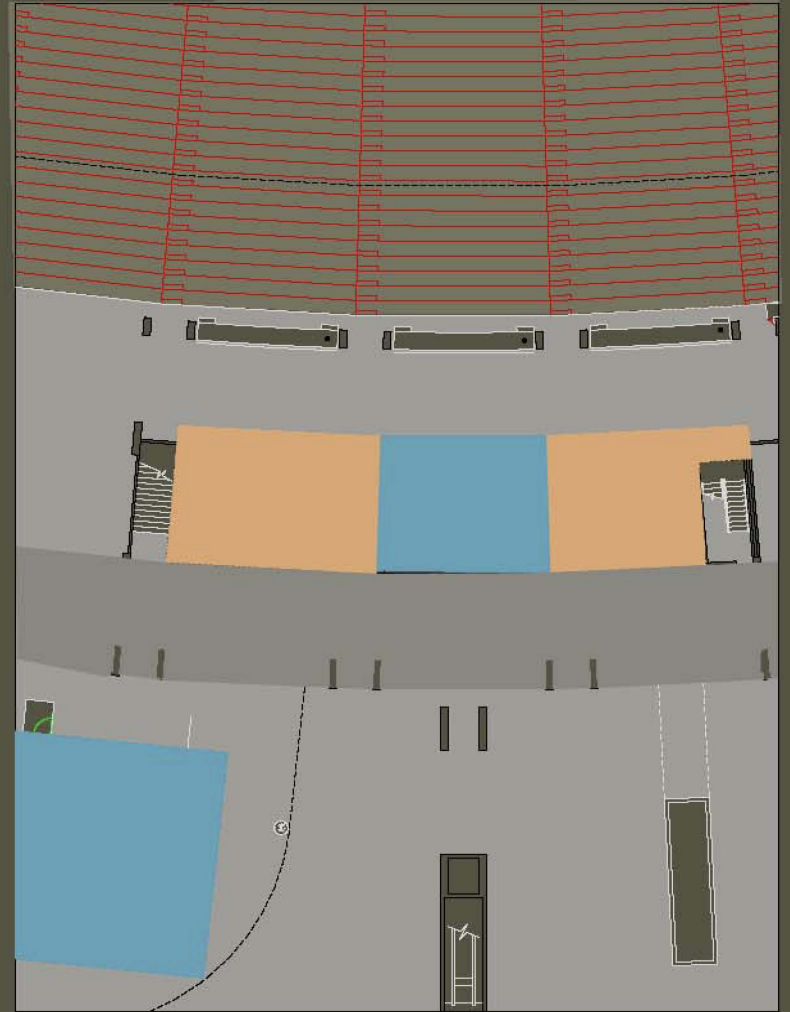

**EXISTING
PLAZA LEVEL CONCOURSE**







QUALCOMM STADIUM - SAN DIEGO, CA




QUALCOMM STADIUM - SAN DIEGO, CA

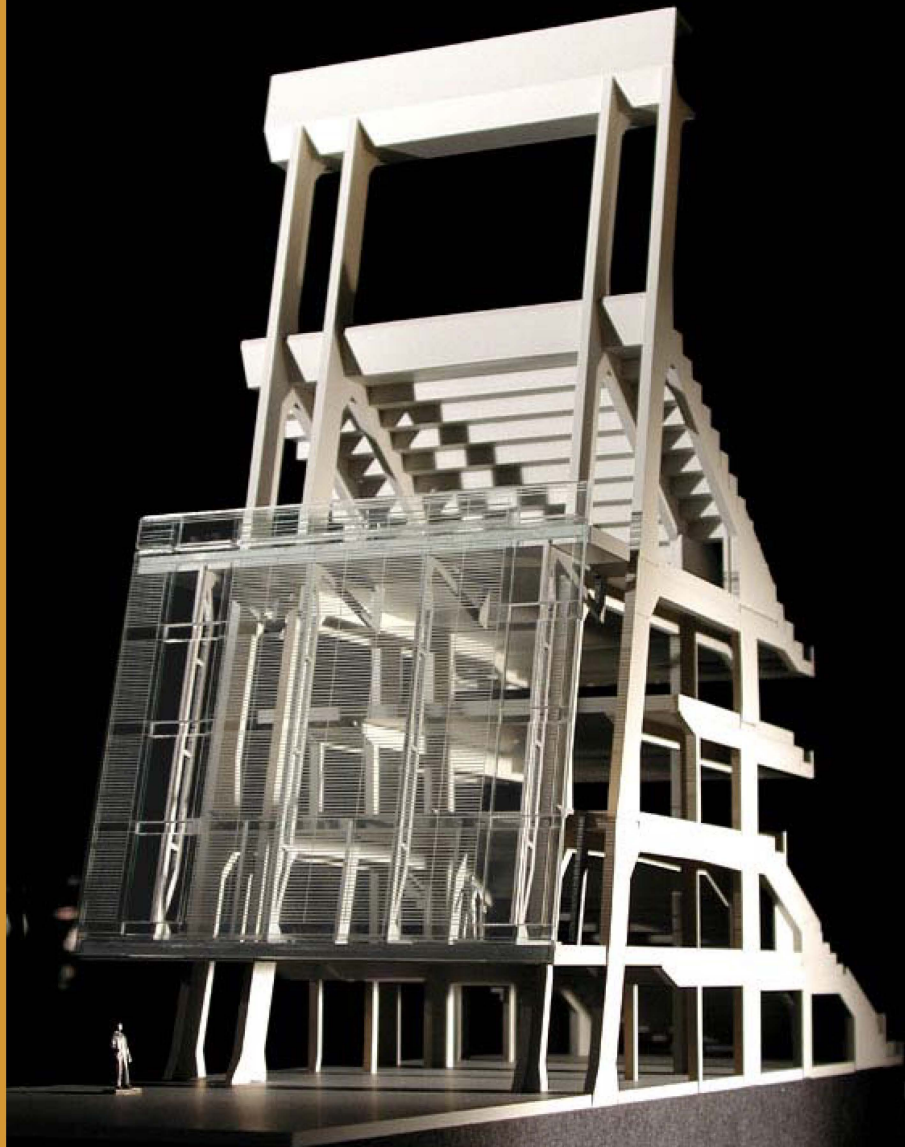

QUALCOMM STADIUM - SAN DIEGO, CA

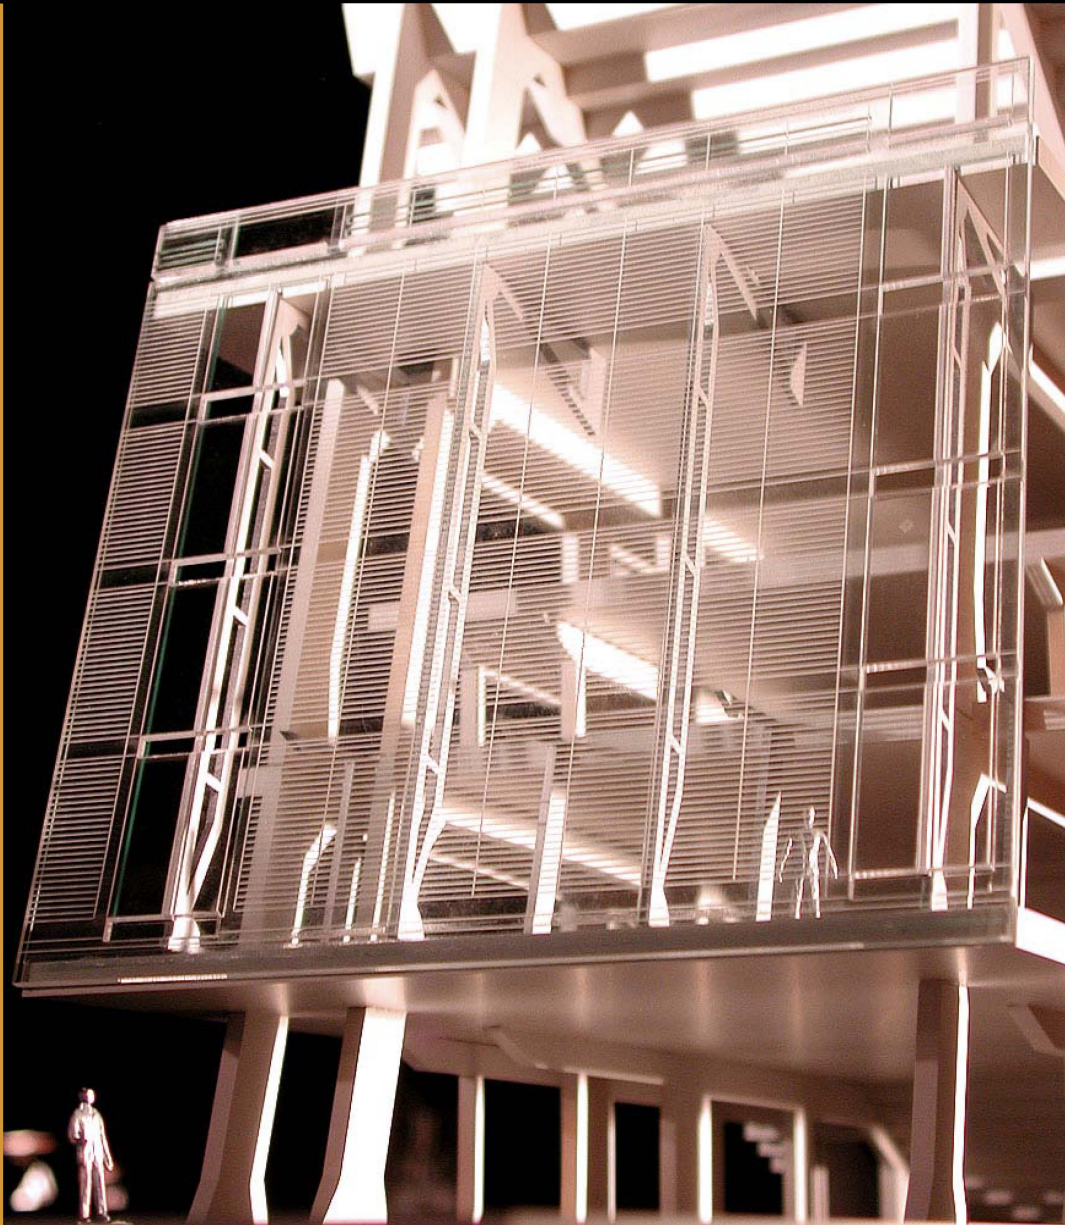

QUALCOMM STADIUM - SAN DIEGO, CA

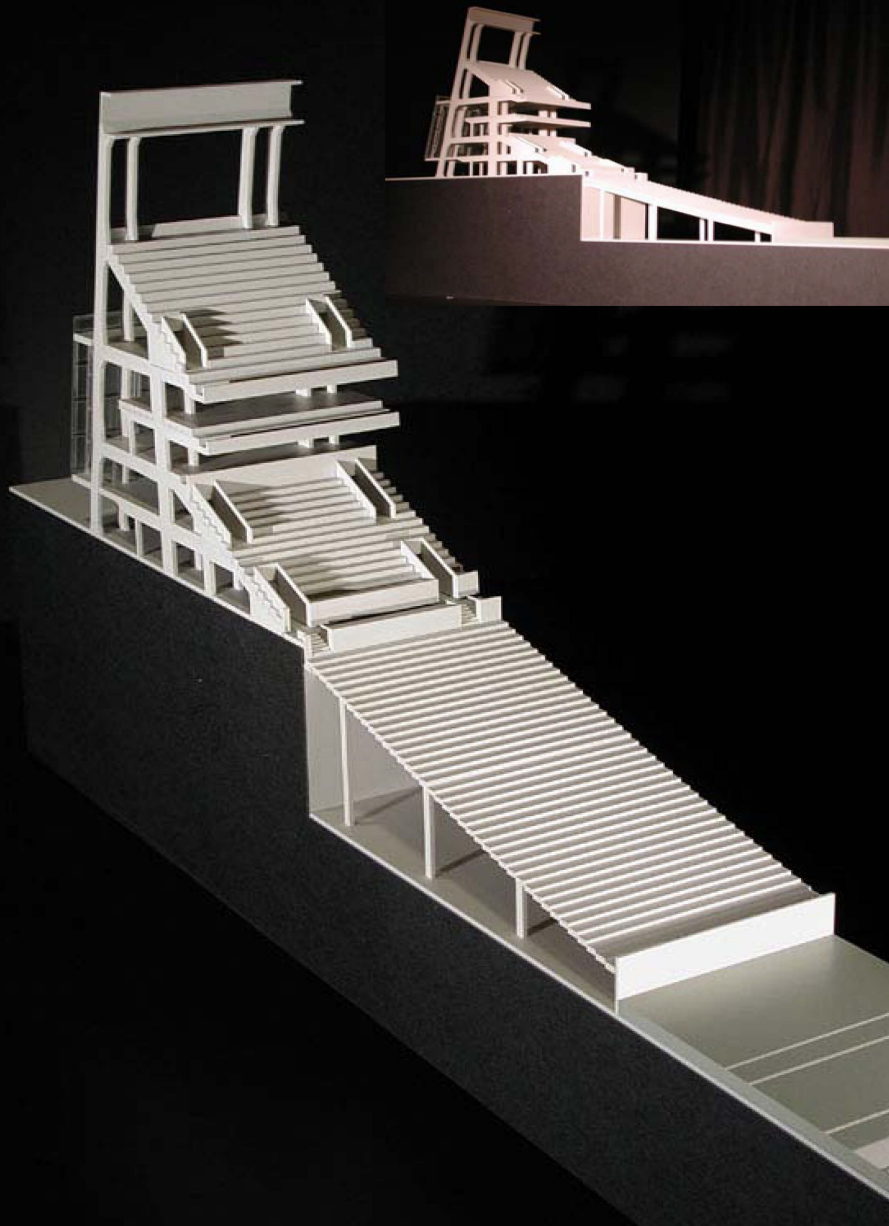

QUALCOMM STADIUM - SAN DIEGO, CA

