

CONTRACTOR'S NOTE:
CONTRACTOR TO MAINTAIN MINIMUM 3'
COVER OVER TOP OF WATER MAIN.

CONTRACTOR'S NOTE:
EXISTING UTILITY CROSSINGS ARE NOT
REPRESENTATIVE OF ACTUAL LENGTH
OF CONFLICT AREA (SEE PLAN VIEW).

CONTRACTOR'S NOTE:
CONTRACTOR SHALL MAINTAIN A MINIMUM
1 FOOT VERTICAL SEPARATION (FROM
OUTSIDE PIPE WALL TO OUTSIDE PIPE WALL)
BETWEEN WATER AND OTHER UTILITIES.

SCALE
1"=40' HORIZ.
1"=8' VERT.


CONTRACTOR'S NOTE:
CONTRACTOR SHALL MAINTAIN
A MINIMUM 4 FEET HORIZONTAL
SEPARATION (FROM OUTSIDE
PIPE WALL TO OUTSIDE PIPE WALL)
BETWEEN SEWER AND WATER.

COORDINATE TABLE			
NO.	NORTHING	EASTING	DESCRIPTION
290	1850560.47	6276697.24	2" BLOW OFF
291			
292			

REFERENCE:
BENCH MARK: SWBP REDWOOD ST AND COLUMBIA ST.
EL. -147.24 MSL NGVD29 (FEET)
FIELD NOTES: HACKNEY/McCORMICK, 206-1713, II-12-97/
9-1-2000 W0183791(W), W0174061(S) 6 THRU 77.
WATER: 2564-L, 5929-L, 6222-L
SEWER: 2566-L, 2567-L, 30812-3, 3793L
STORM DRAIN: 1381-B,
GAS:
ELECTRIC:
CABLE TV:
TELEPHONE:
IMPROVEMENTS:
WATER FIELD BOOK: F205
SEWER FIELD BOOK: F205
100' SCALE: F19SD, F20SA
THOMAS BROS.: 1268

RETIREMENTS:

LENGTH	SIZE	TYPE	YEAR INSTALLED
359.73'	4"	CI PIPE	1963
401.78'	6"	CI PIPE	1963

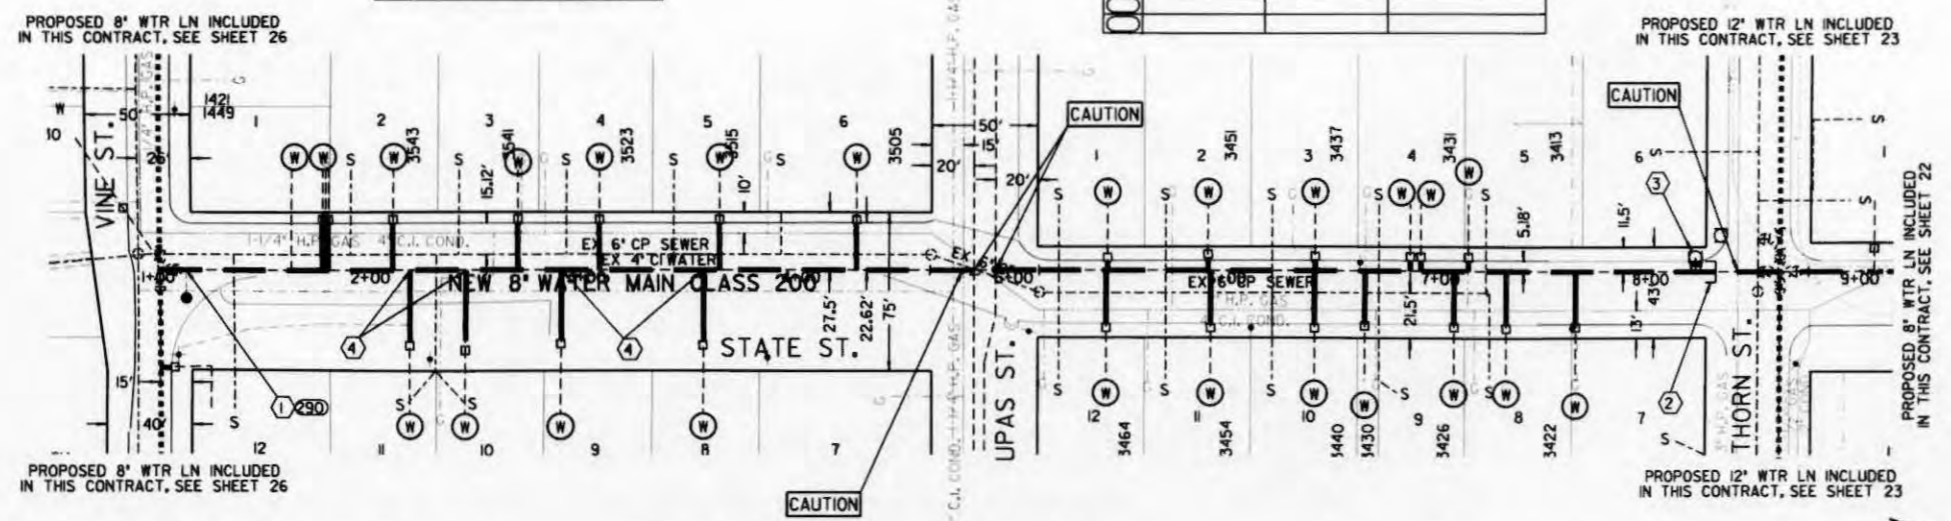

NOTE:
STATE ST. SHALL BE HIGHLINED BY
CITY FORCES PRIOR TO THE BEGINNING OF
CONSTRUCTION. CITY FORCES TO PROVIDE
THE CONSTRUCTION MATERIALS. CITY WILL
TRANSFER SERVICES.

1 BY CONTRACTOR
STA. 1+2.83, 10' RT
FURNISH & INSTALL
1-2" BLOW OFF VALVE

2 BY CITY FORCES
AHEAD OF CONTRACTOR
STA. 8+30.68
CUT & PLUG AS INDICATED
PRIOR TO PHASE I
BY CONTRACTOR
AFTER NEW MAINS HAVE BEEN
ACCEPTED CONNECT NEW 12"
MAIN TO 12" CROSS PRIOR
TO PHASE III

3 BY CONTRACTOR
REMOVE
STA. 8+21.21
1-6" FH ASSEMBLY
ENVIRONMENTAL NOTE
ARCHAEOLOGICAL MONITORING REQUIRED
DURING EXCAVATION SEE APPENDIX 'A'
OF CONTRACT DOCUMENTS.

4 BY CITY FORCES
WET TAB EXISTING
WATER SERVICE CONNECTION
AFTER ACCEPTANCE OF
NEW MAIN

CAUTION!!!
LOW OVERHEAD POWER LINES
IN ENTIRE PROJECT AREA.

HIGHLINING PHASE II

SEWER and WATER GROUP 673
STATE STREET
BTWN VINE ST. & THORN ST.

CITY OF SAN DIEGO, CALIFORNIA ENGINEERING AND CAPITAL PROJECTS DEPARTMENT	183791
PROJECT NO. 176041	
DATE 03-05-01	
PROJECT ENGINEER	
ORIGINAL	CR/EE
CONTROL CERTIFICATION	
206-1713	
LABORER COORDINATOR	
28898-27-D	

FILED FROM THE ORIGINAL. BEST QUALITY
COPY AVAILABLE. EXCESSIVE GRAY BACKGROUND
MAY CAUSE A POOR QUALITY REPRODUCTION.

