


PROPOSED  
North Village  
Employment/Mixed Use Street Edge

7.10  
figure

Auto Orientation on  
Camino Del Sur

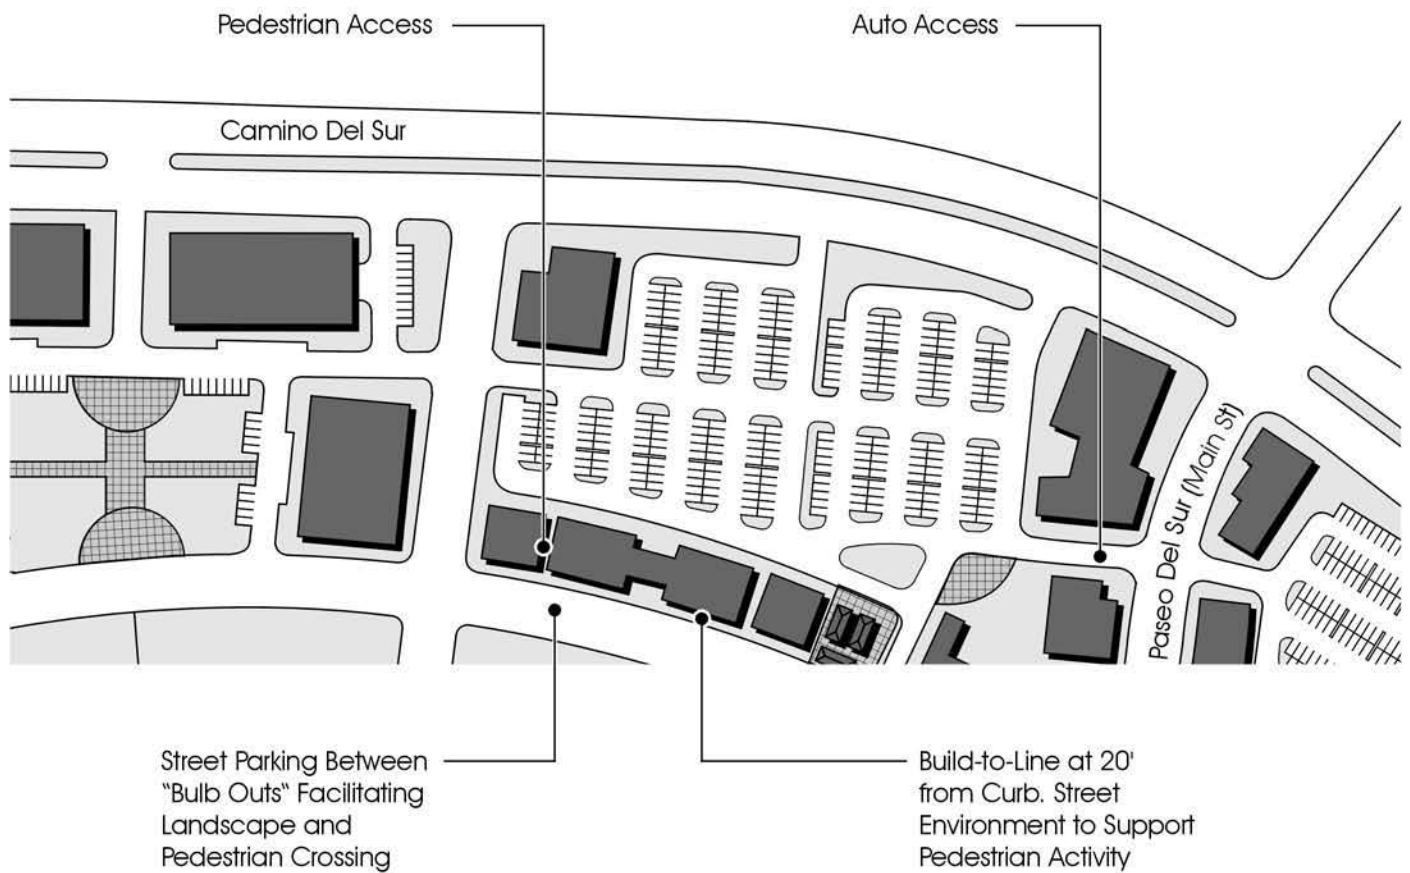


Black Mountain Ranch  
Subarea Plan





EXISTING  
North Village  
Employment Center Street Edge 7.10  
figure

Auto Orientation on  
Camino Del Norte

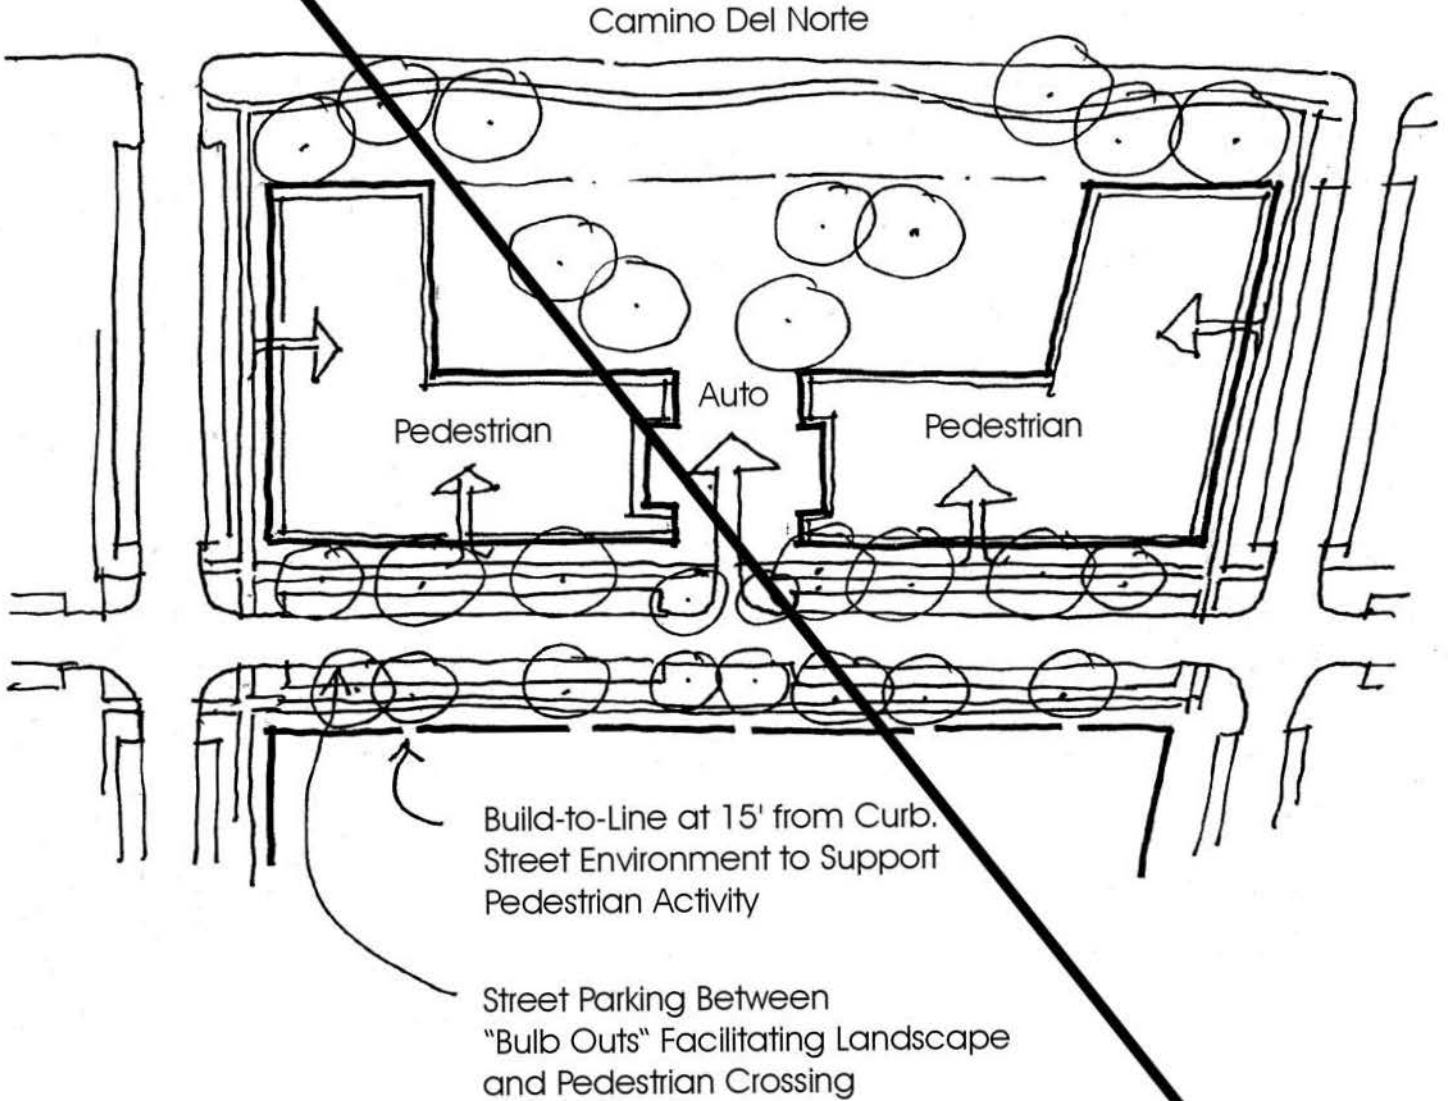


Black Mountain Ranch  
Subarea Plan

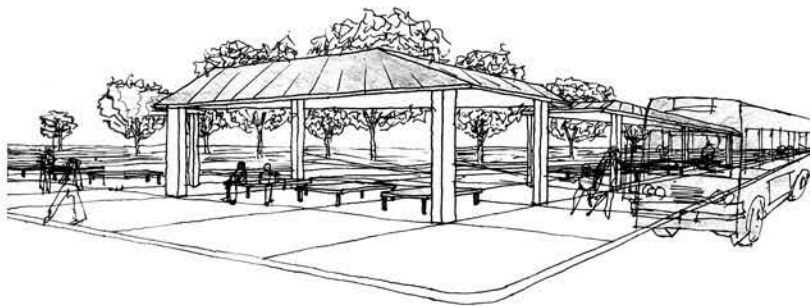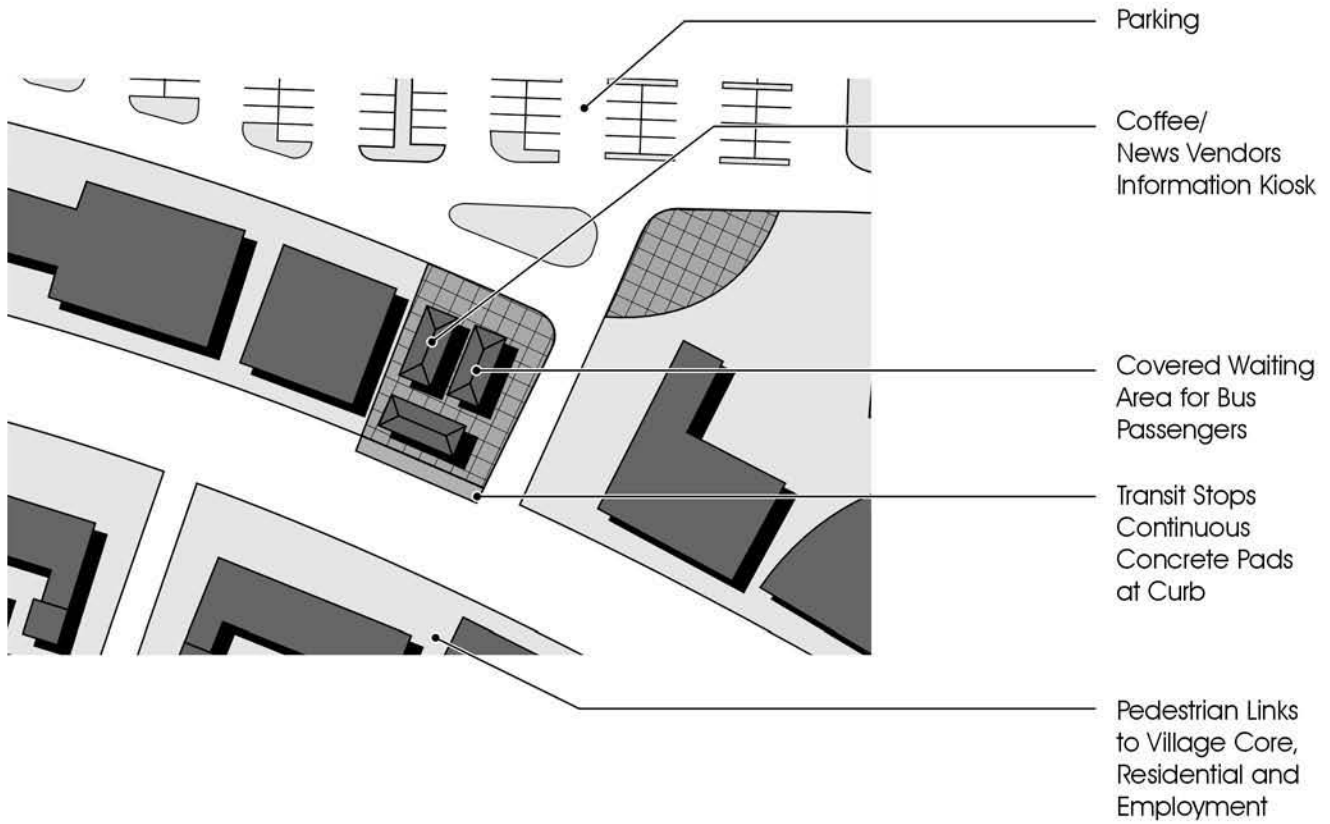

Character Sketch of Transit Center

EXISTING  
North Village  
Transit Center  
7.11  
figure

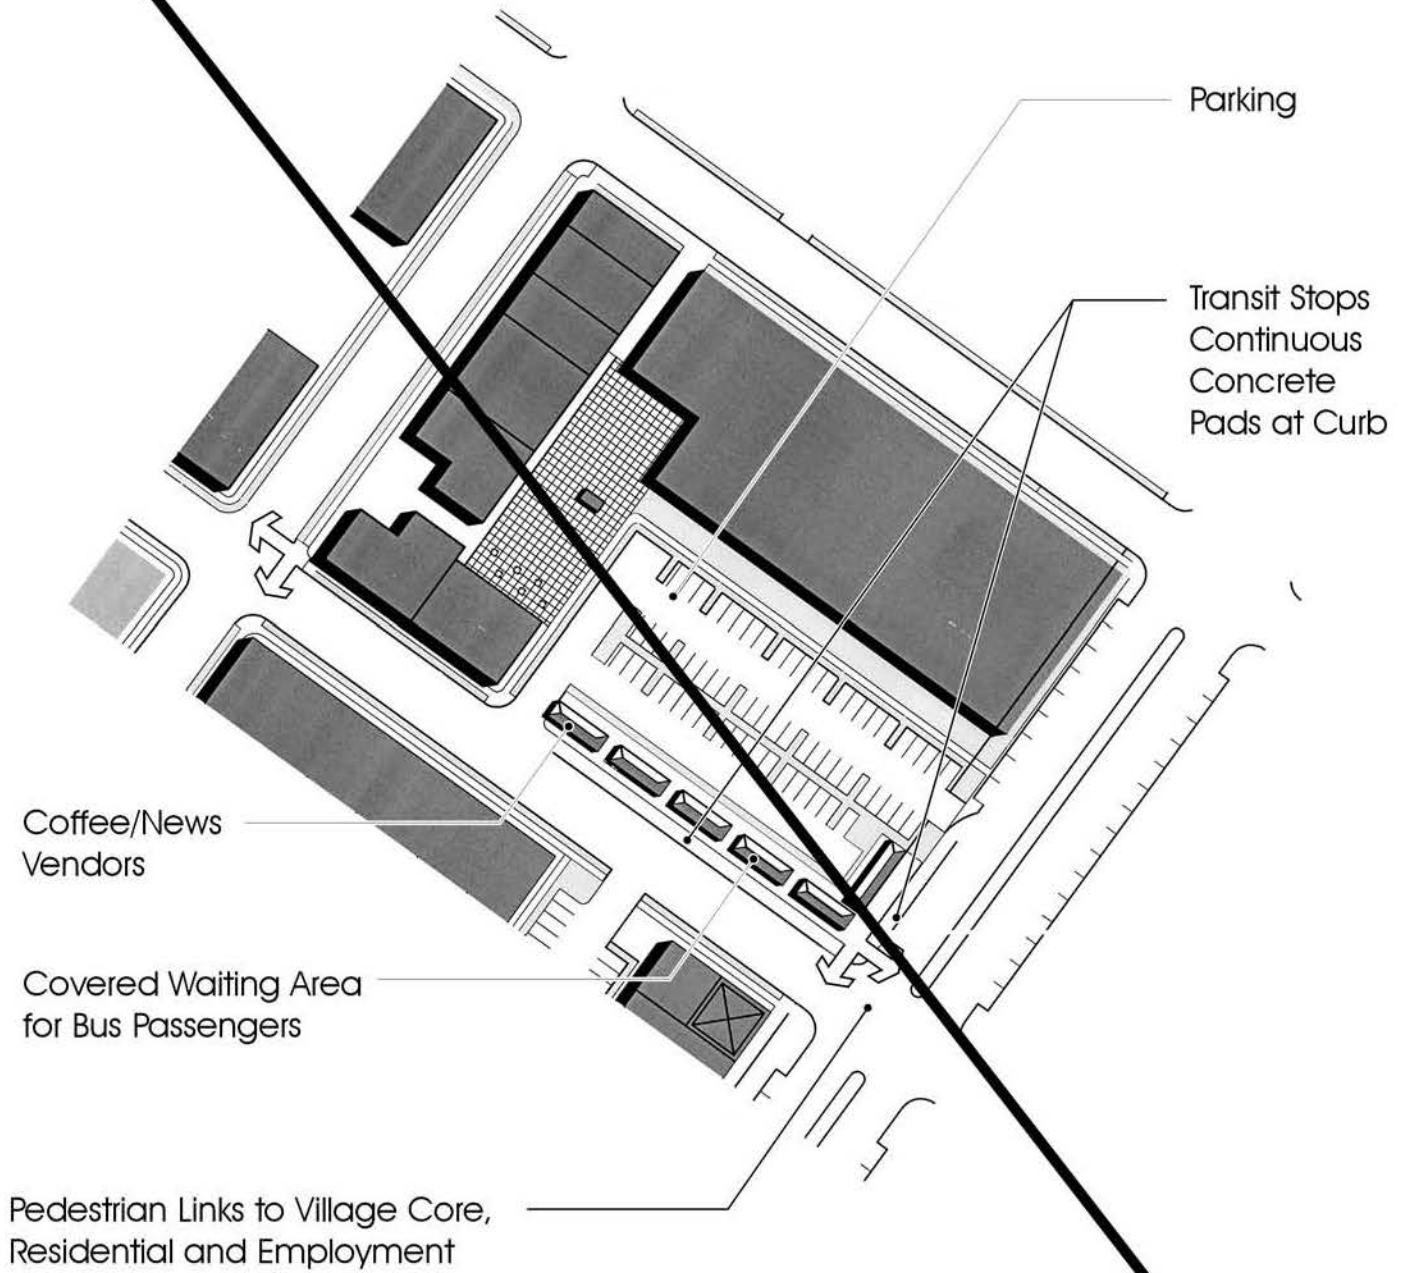


Black Mountain Ranch  
Subarea Plan




PROPOSED  
North Village  
Multi-Family Residential

7.12  
figure

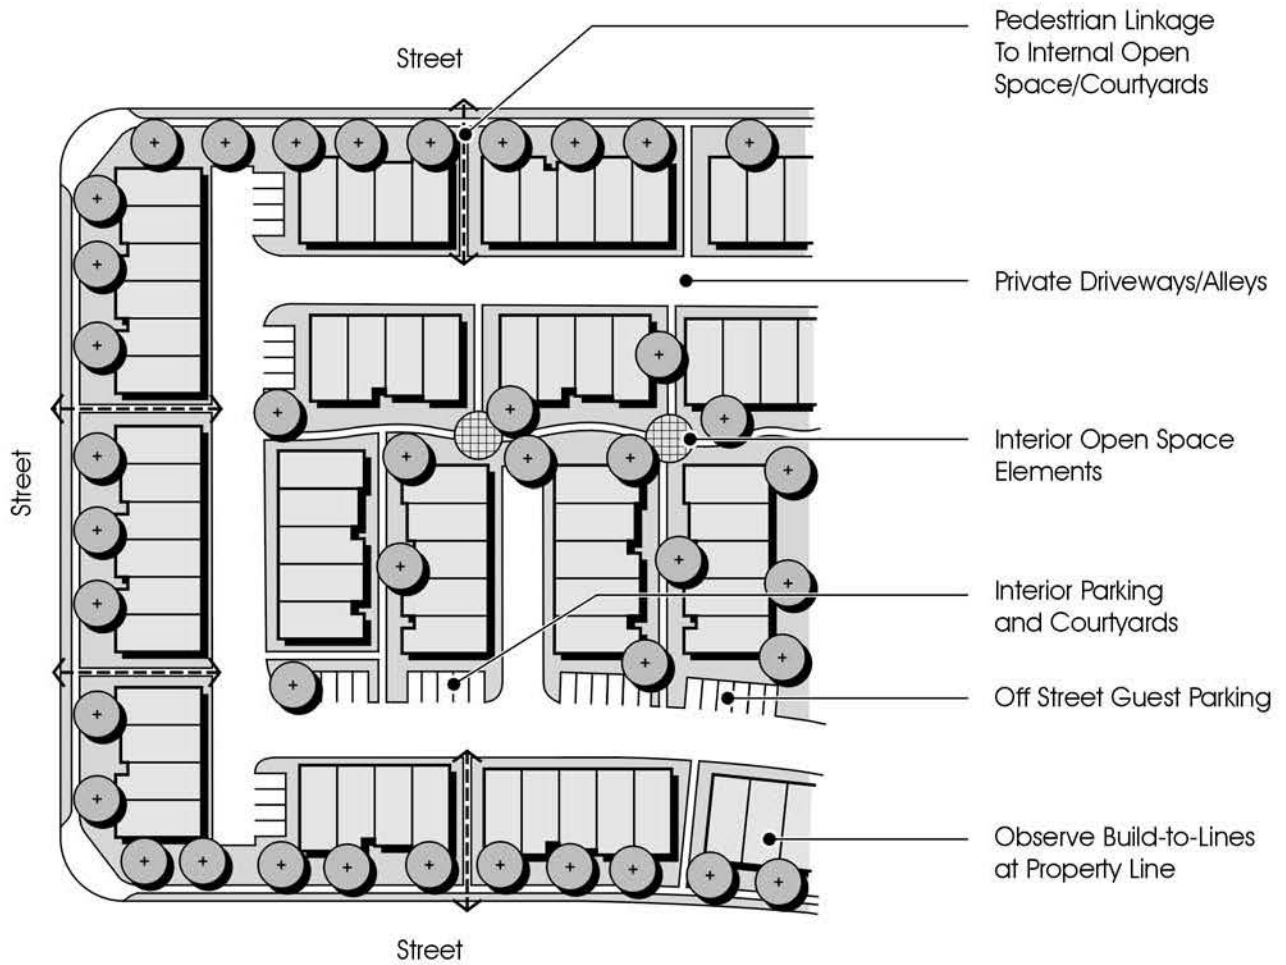


Black Mountain Ranch  
Subarea Plan

Not To Scale

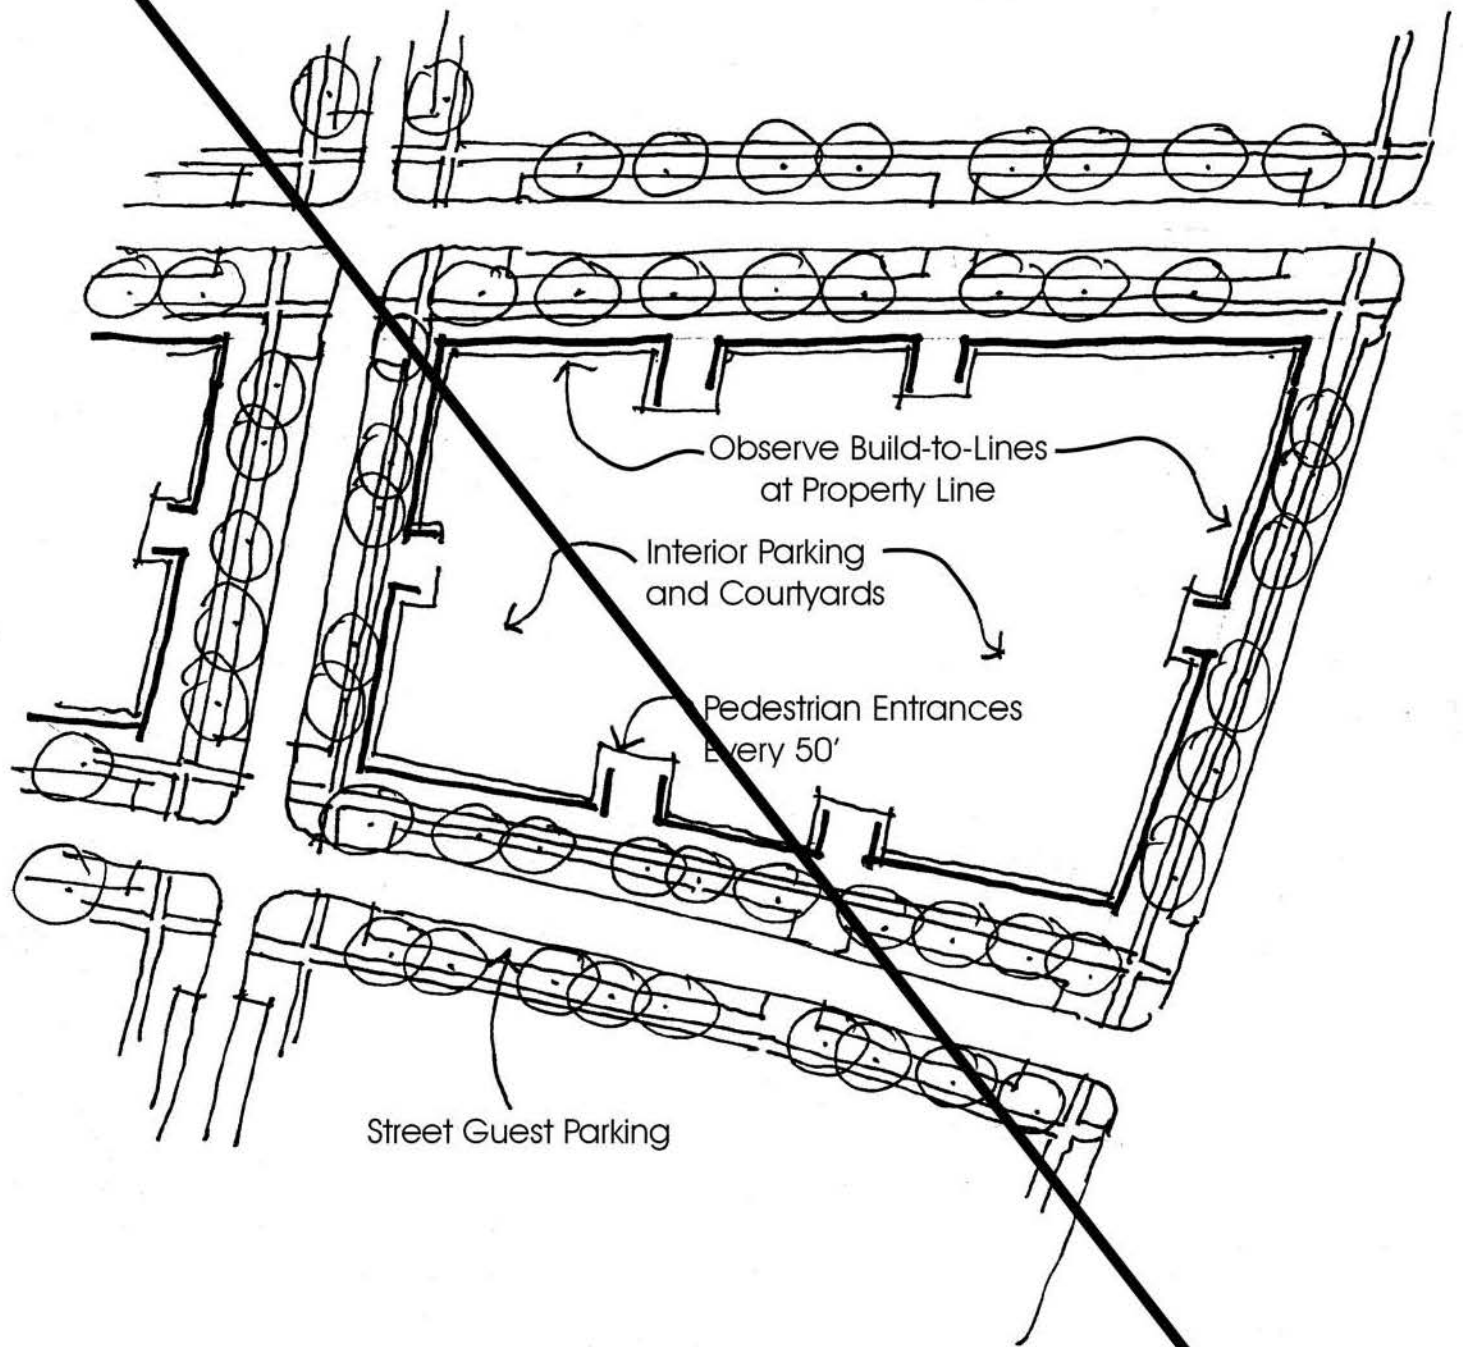

Black Mountain Ranch  
Subarea Plan

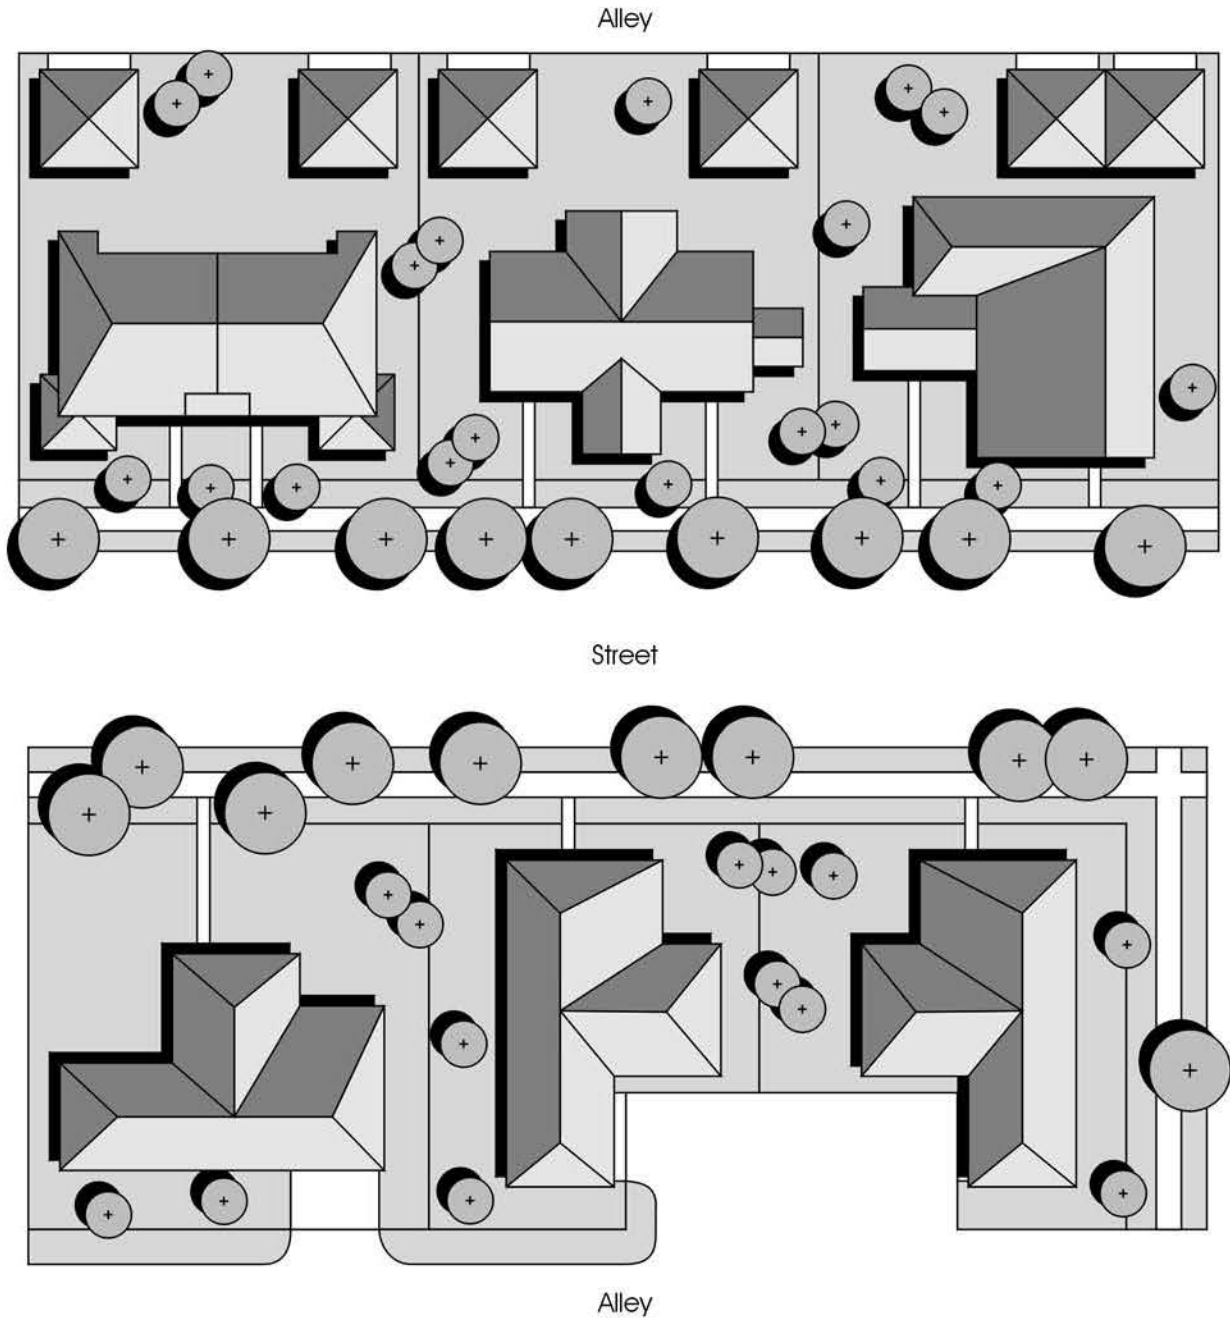


- Garage in the Rear of Property
- House to Incorporate Street Oriented Entries
- Employ Alley Access Where Possible

## Black Mountain Ranch Subarea Plan

# North Village Typical Residential

7.13  
figure

Employ Alley Access Where Possible

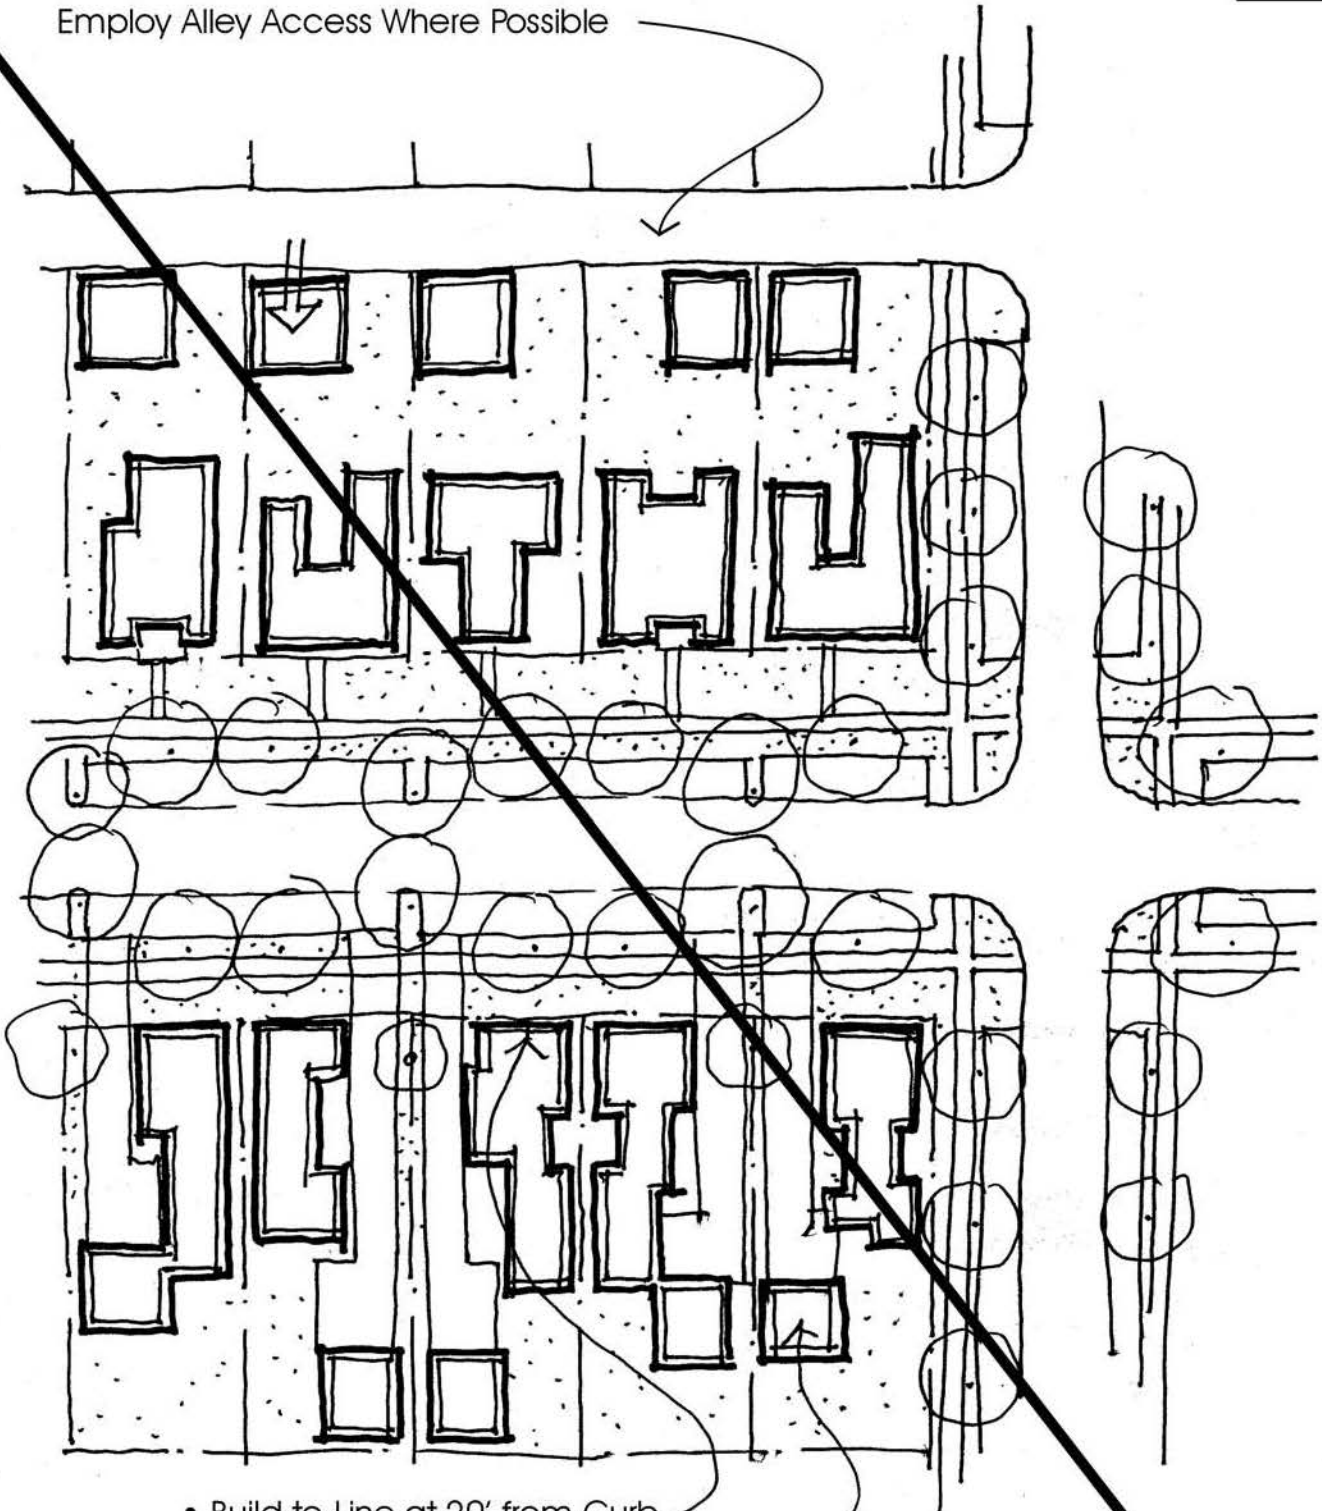

- Build-to-Line at 20' from Curb
- Garage in the Rear of Property
- House to Incorporate Street Orientation



## Black Mountain Ranch Subarea Plan