


DUAL TYPE A CURB RAMPS

LEGEND:
 TOOLED JOINT

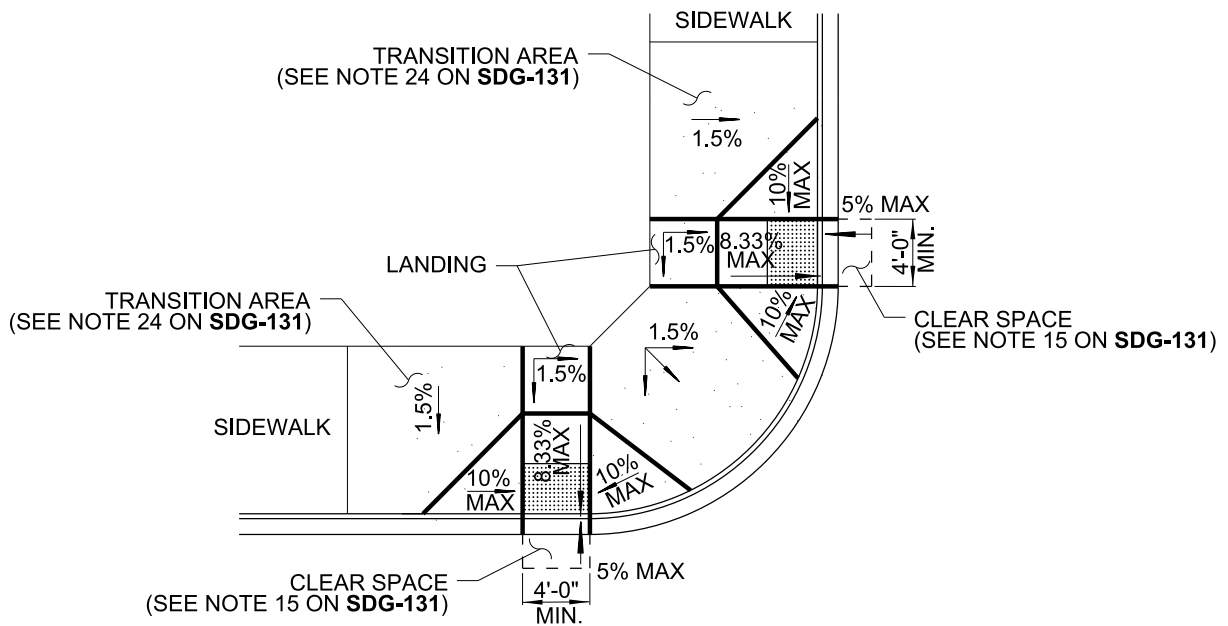

DUAL TYPE B CURB RAMPS

NOTE:


1. 2'-0" MINIMUM SEPARATION BETWEEN FLARES OF DUAL CURB RAMPS.

DUAL CURB RAMPS


 9/22/20
 COORDINATOR R.C.E. 56523 DATE

DRAWING NUMBER **SDG-134**

REVISION	BY	APPROVED	DATE
ORIGINAL	FC	J. NAGELVOORT	02/16
REDRAFTED	CD	J. NAGELVOORT	09/18
UPDATED	HN	J. NAGELVOORT	04/19
UPDATED	FC	J. NAGELVOORT	09/20

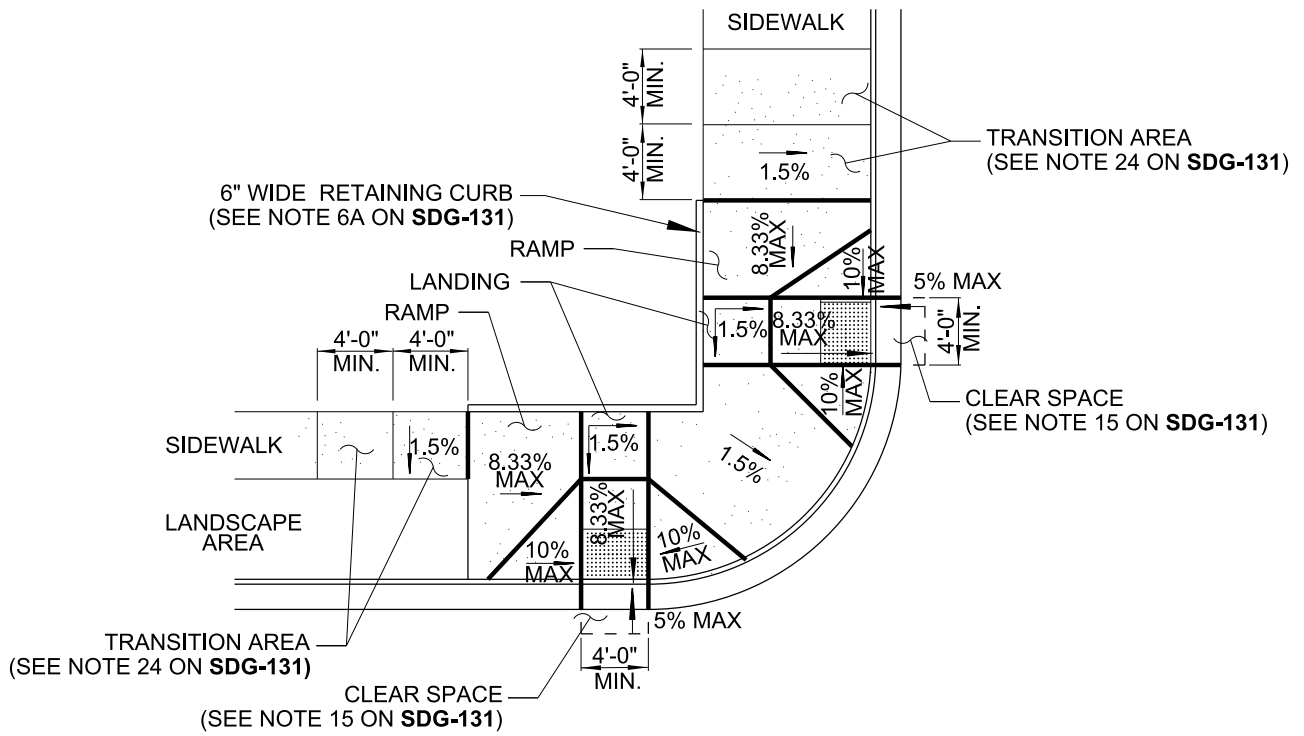

DUAL TYPE C2 CURB RAMPS

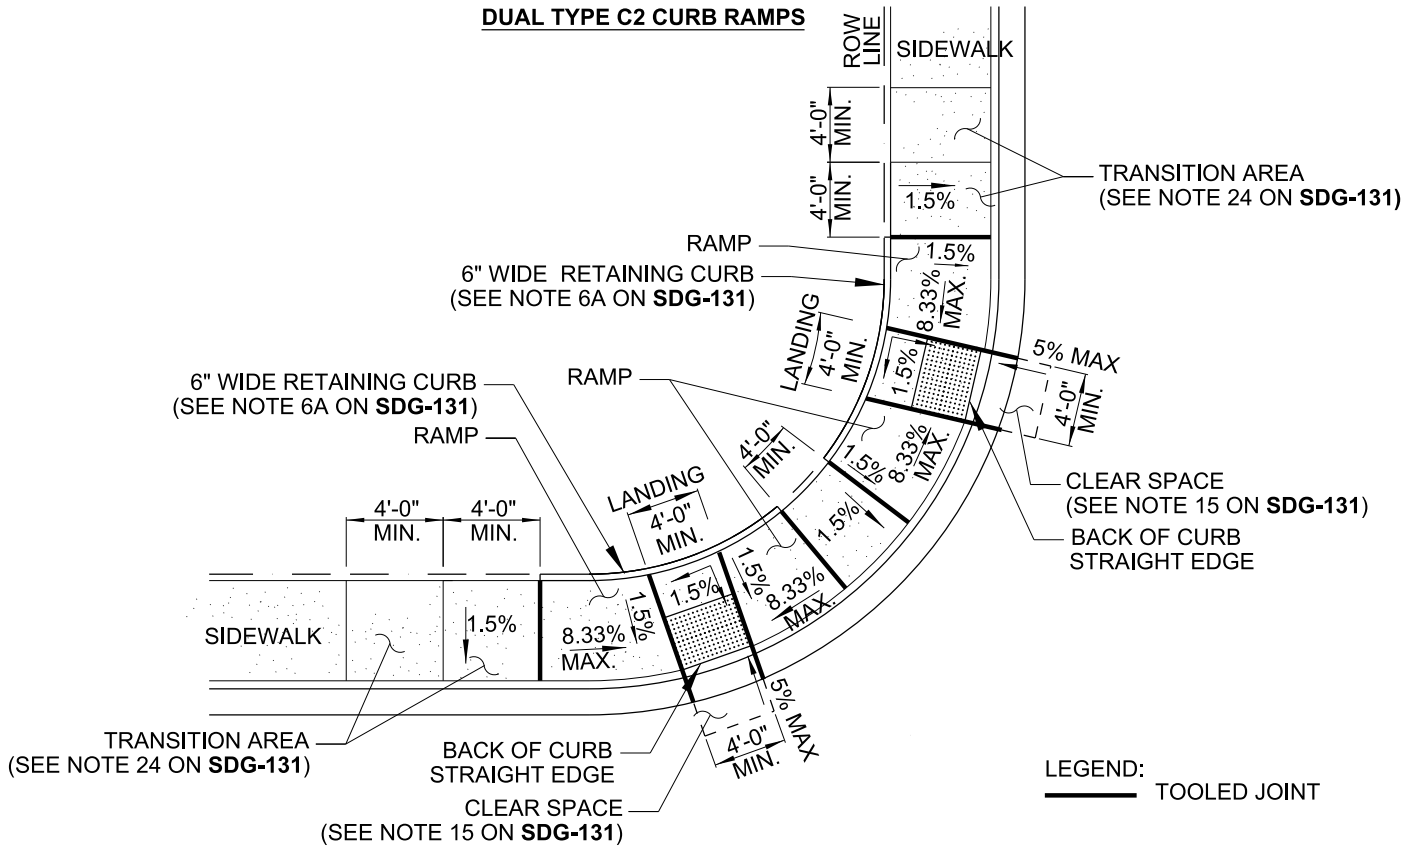

LEGEND:
 TOOLED JOINT

NOTE:

1. SEE SDG-135, SHEET 2 OF 3, NOTE 1 FOR ADDITIONAL REQUIREMENTS.

DUAL TYPE C1 CURB RAMPS

CITY OF SAN DIEGO - STANDARD DRAWING

RECOMMENDED BY THE CITY OF SAN DIEGO STANDARDS COMMITTEE

DUAL CURB RAMPS

Chungee 9/22/20
 COORDINATOR R.C.E. 56523 DATE

DRAWING NUMBER **SDG-134**

REVISION	BY	APPROVED	DATE
ORIGINAL	FC	J. NAGELVOORT	02/16
REDRAFTED	CD	J. NAGELVOORT	09/18
UPDATED	HN	J. NAGELVOORT	04/19
UPDATED	FC	J. NAGELVOORT	09/20