


USE WITH TYPE A2 LUMINAIRE (SIDEWALK)

USE WITH TYPE A1 LUMINAIRE (STREETSIDE)

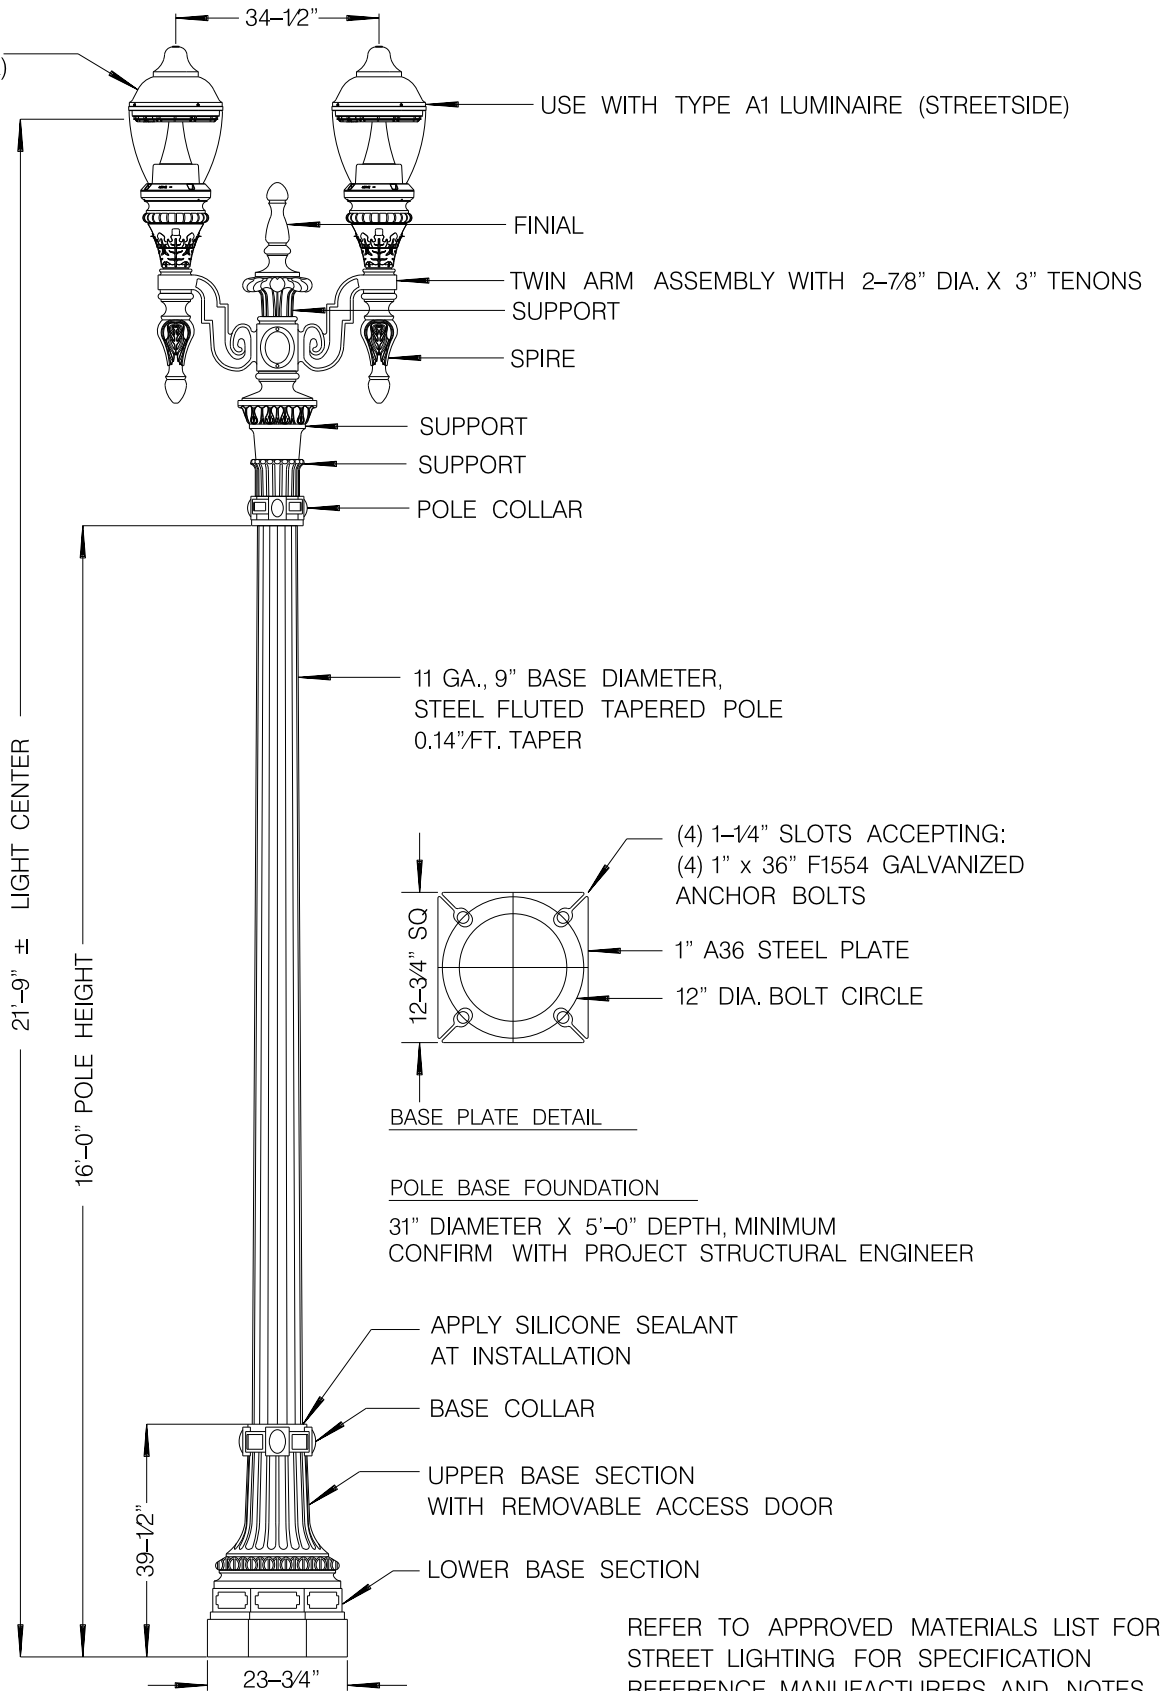

REFER TO APPROVED MATERIALS LIST FOR STREET LIGHTING FOR SPECIFICATION REFERENCE, MANUFACTURERS, AND NOTES.

REVISION	BY	APPROVED	DATE
ORIGINAL	LCA	M. GIBSON	12/16

CITY OF SAN DIEGO - STANDARD DRAWING

**STREETSCAPE POLE  
TYPE P-A**

RECOMMENDED BY THE CITY OF SAN DIEGO STANDARDS COMMITTEE

*Chungee* 12/8/16  
COORDINATOR R.C.E. 56523 DATE

DRAWING NUMBER **SDE-105**