
KEYNOTES

- 1 SHADE TREES
- 2 PICNIC TABLE
- MULTI-SPORTS COURT, 50' X 84'
 BASKETBALL AND VOLLEYBALL USE
- 4 TRASH & RECYCLE RECEPTACLE
- 5 MODULAR WETLAND STRUCTURE
- 6 STORAGE CONTAINERS
- 7 PEDESTRIAN SIDEWALK
- 8 BENCHES
- 9 DEDICATED EMERGENCY ACCESS
- 10 LIMIT OF WORK
- 11 PLAYGROUND & PLAY EQUIPMENT
- 12 ADJACENT PROPERTY BLOCK WALL
- 13 PLAYGROUND RUBBER SURFACE
- 14 PARKING LOT LIGHT STANDARD
- 15 NEW MONUMENT SIGN
- 16 PLANTING AREA
- 17 PARKING LOT
- 18 NEW RAILING
- 19 TRASH & RECYCLE ENCLOSURE
- 20 ACCESSIBLE CURB RAMP
- 21 VEHICULAR & PED. CHAINLINK GATE
- 22 VEHICULAR GATE TO PLAYGROUND



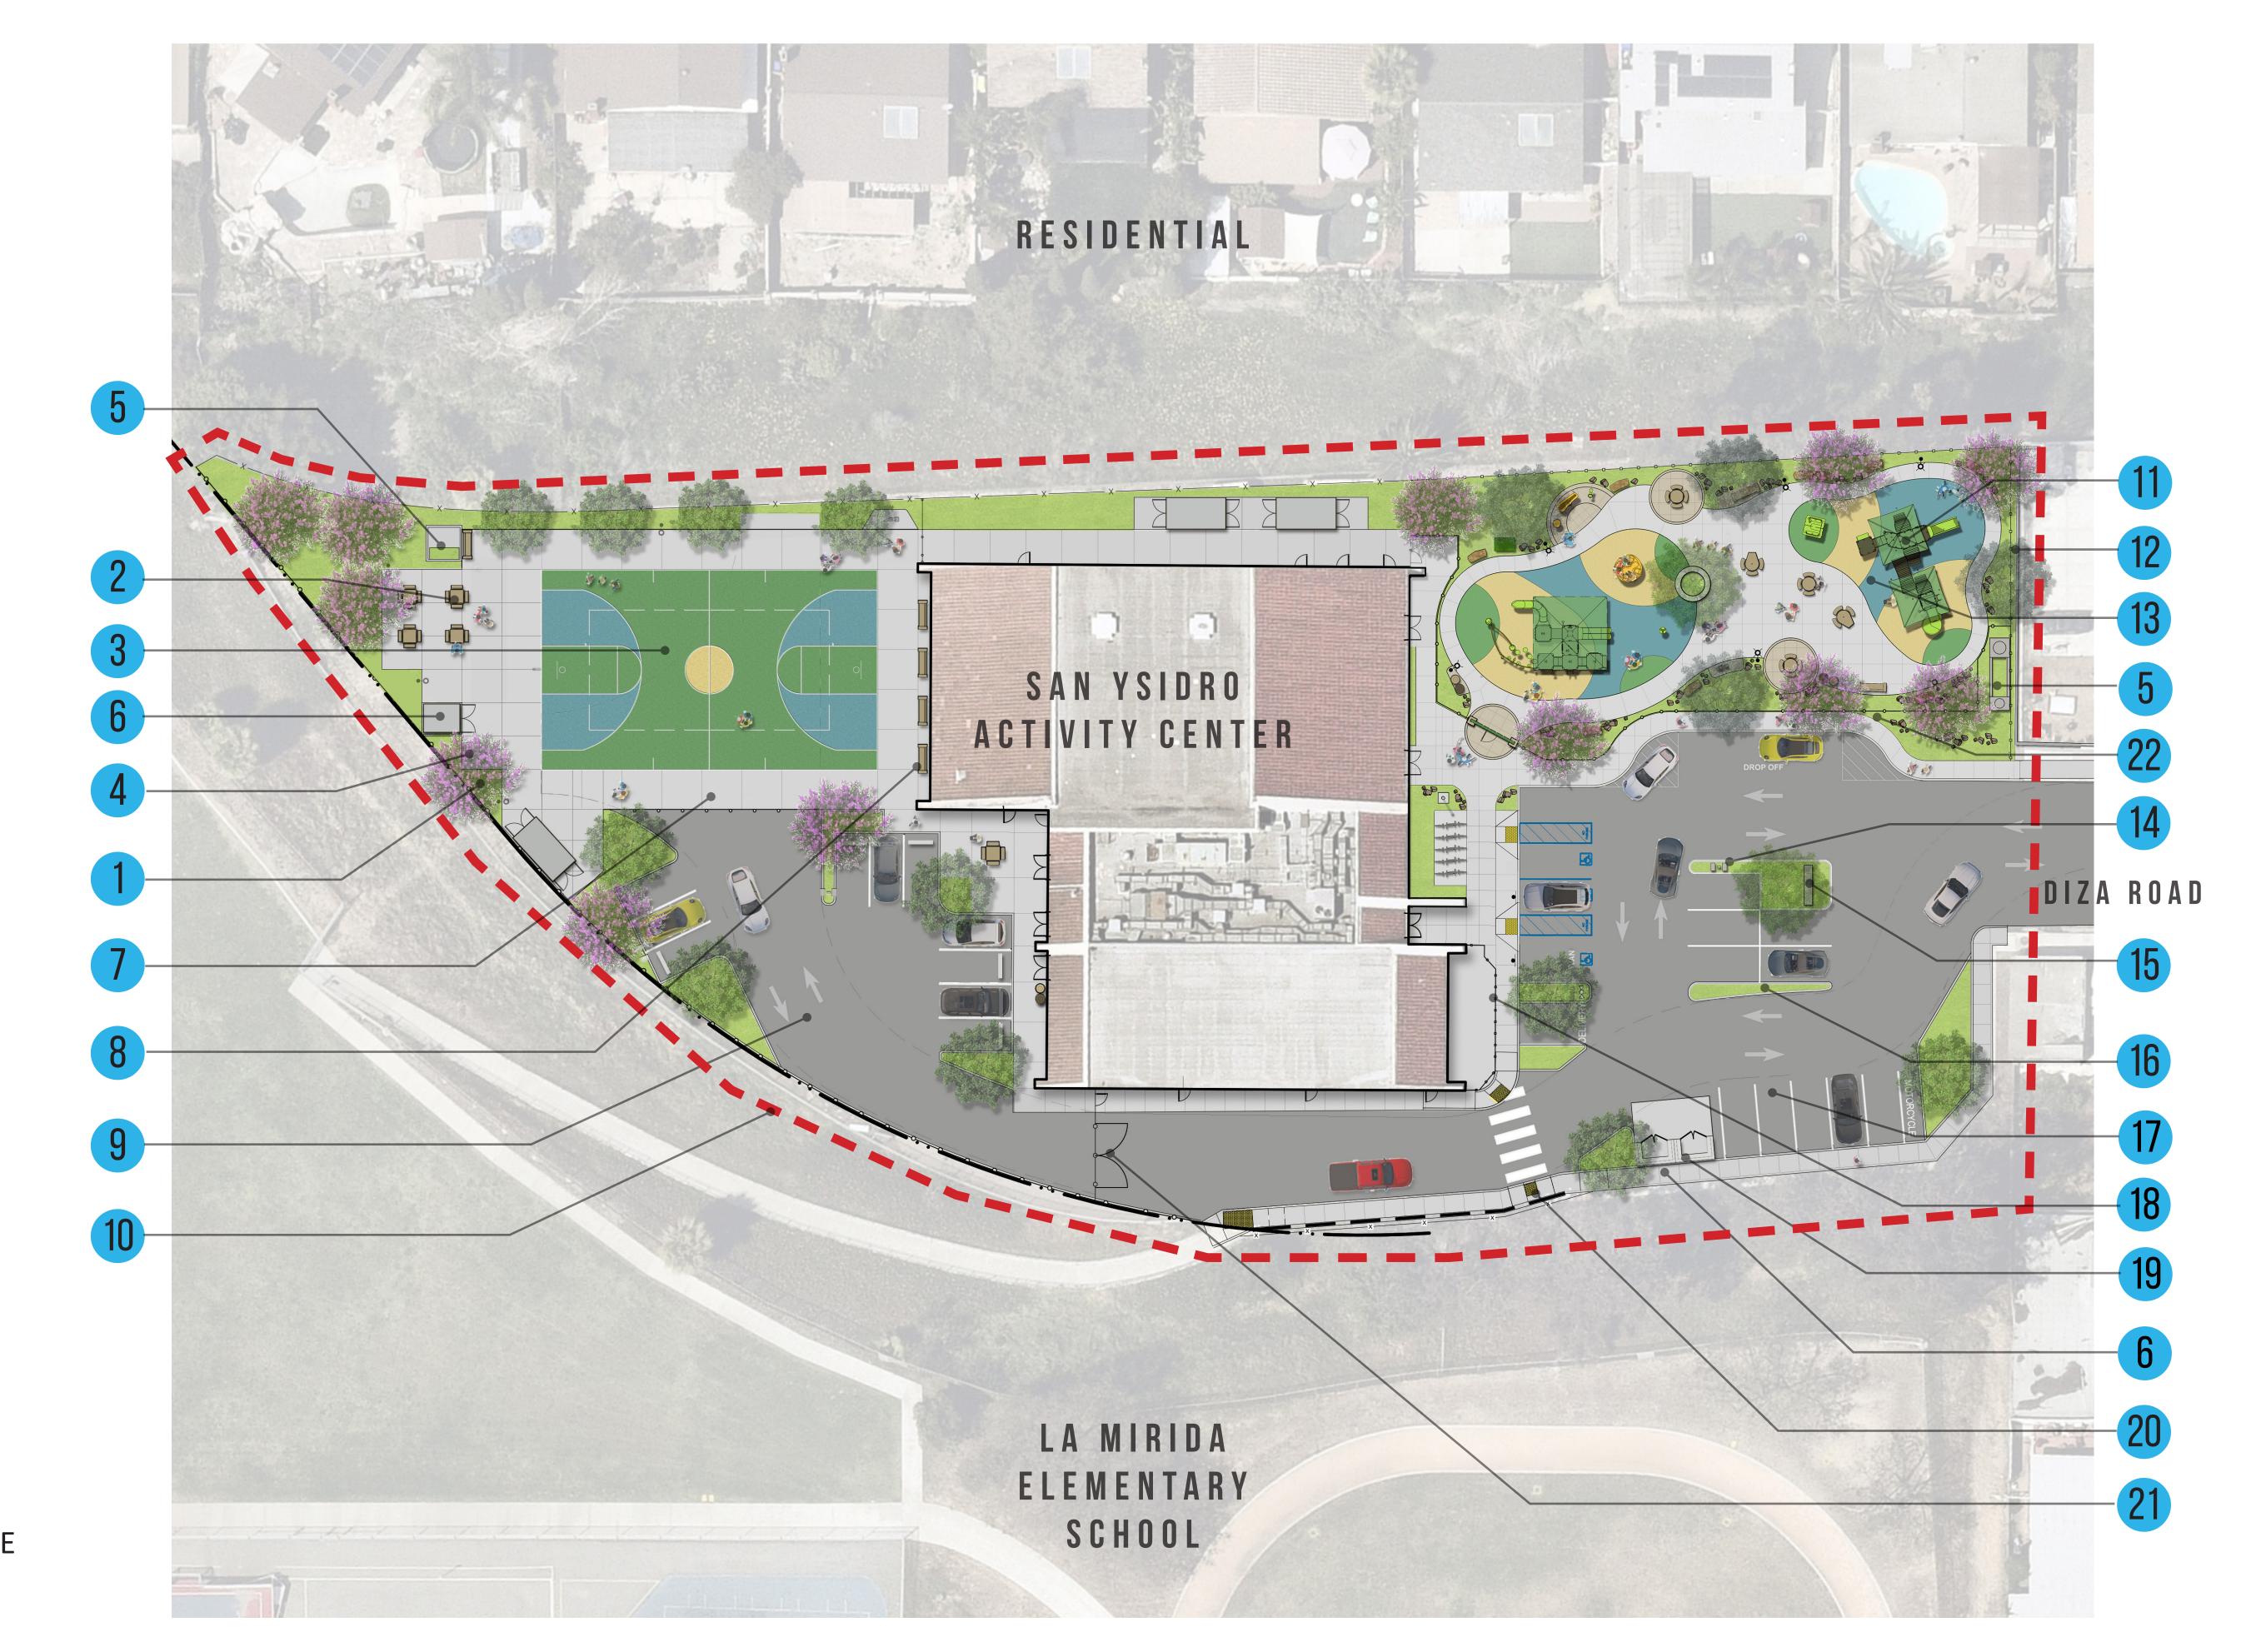

San Ysidro Activity Center Improvements - Site Plan

