




**Existing View
at Park Boulevard**


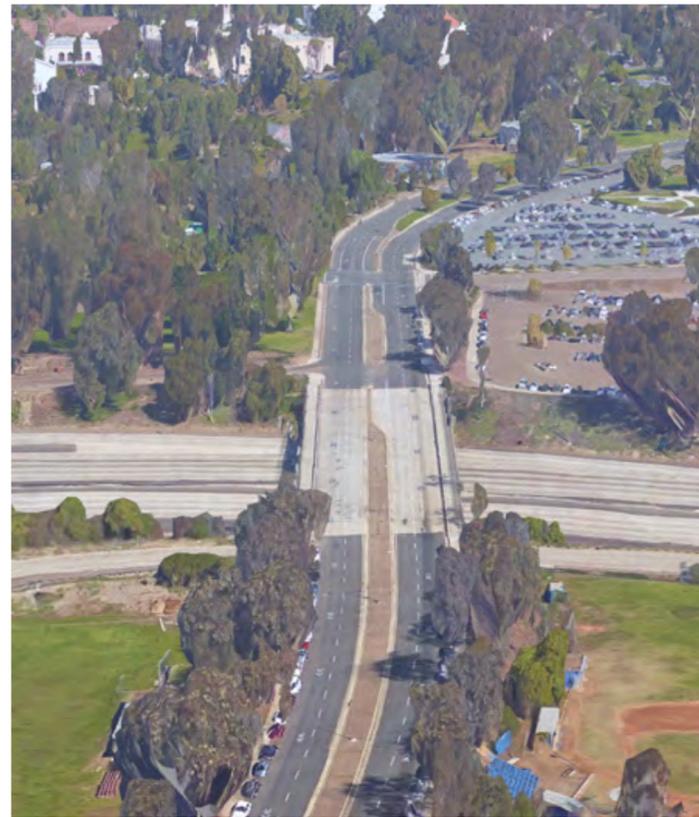


**Existing Birds Eye
at Park Boulevard**



Possible Locations

Boulevard and change the vehicular circulation pattern to better serve the school and the new Zoo group entry. Reconstruct the south entry walkway to the War Memorial Building.

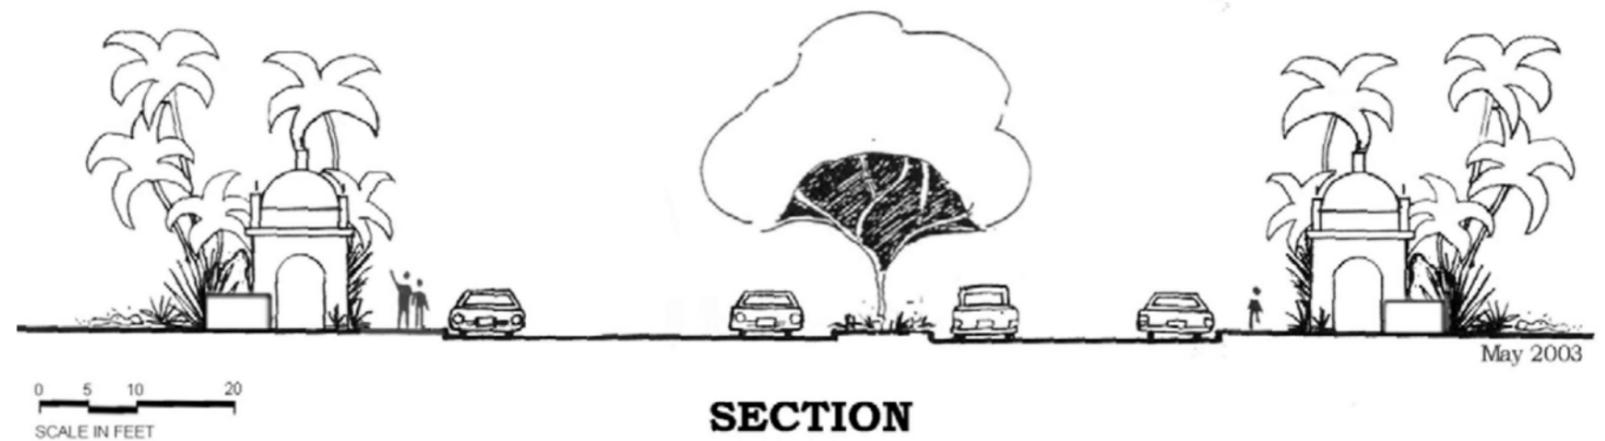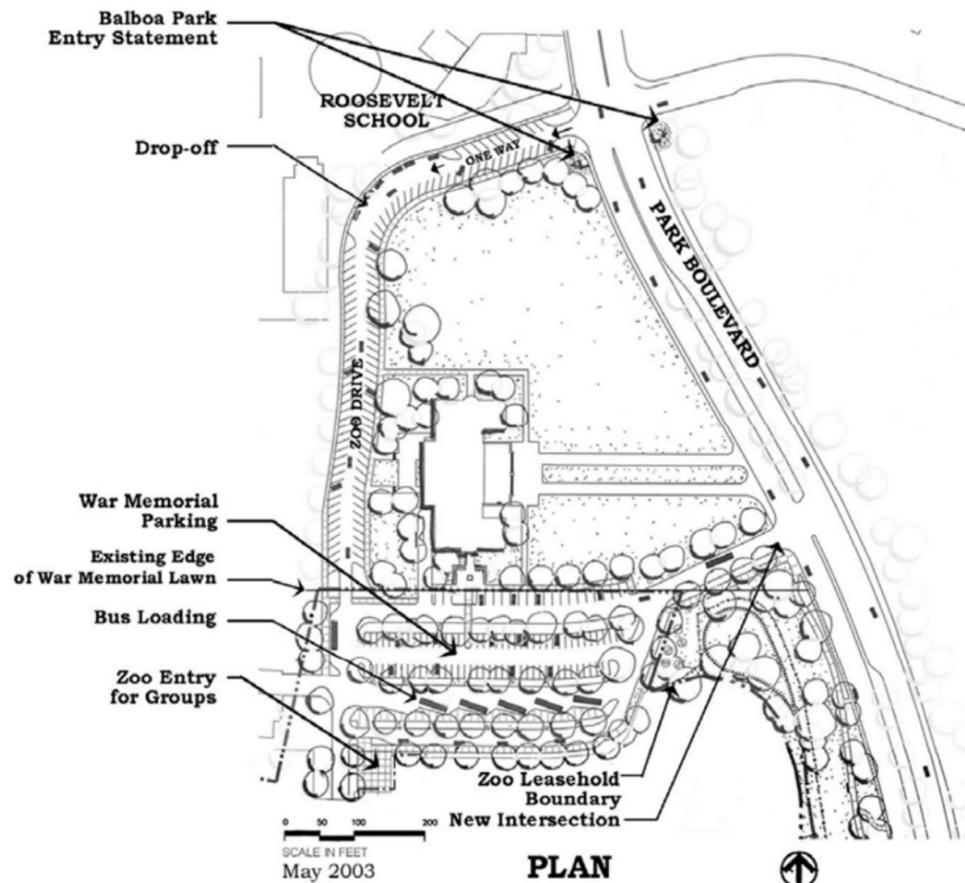

Current Precise Plan

Background

March 21, 2016



Sheet 1 of 4

Proposed Park Boulevard Entry



Other Places



Other Domes

In Balboa Park


March 21, 2016



Influences


Sheet 2 of 4

Proposed Park Boulevard Entry

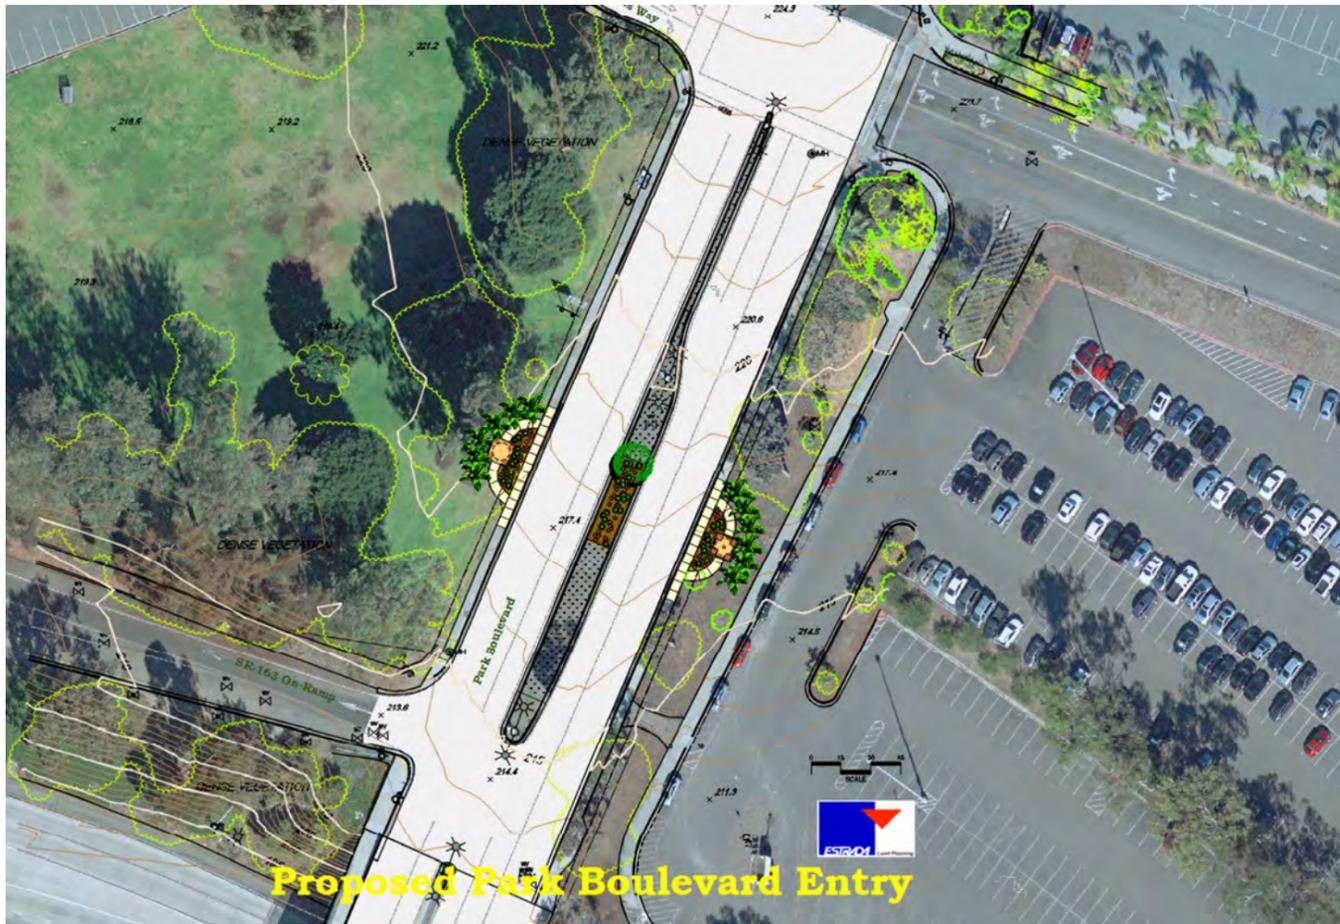


Proposed Park Boulevard Entry

Location

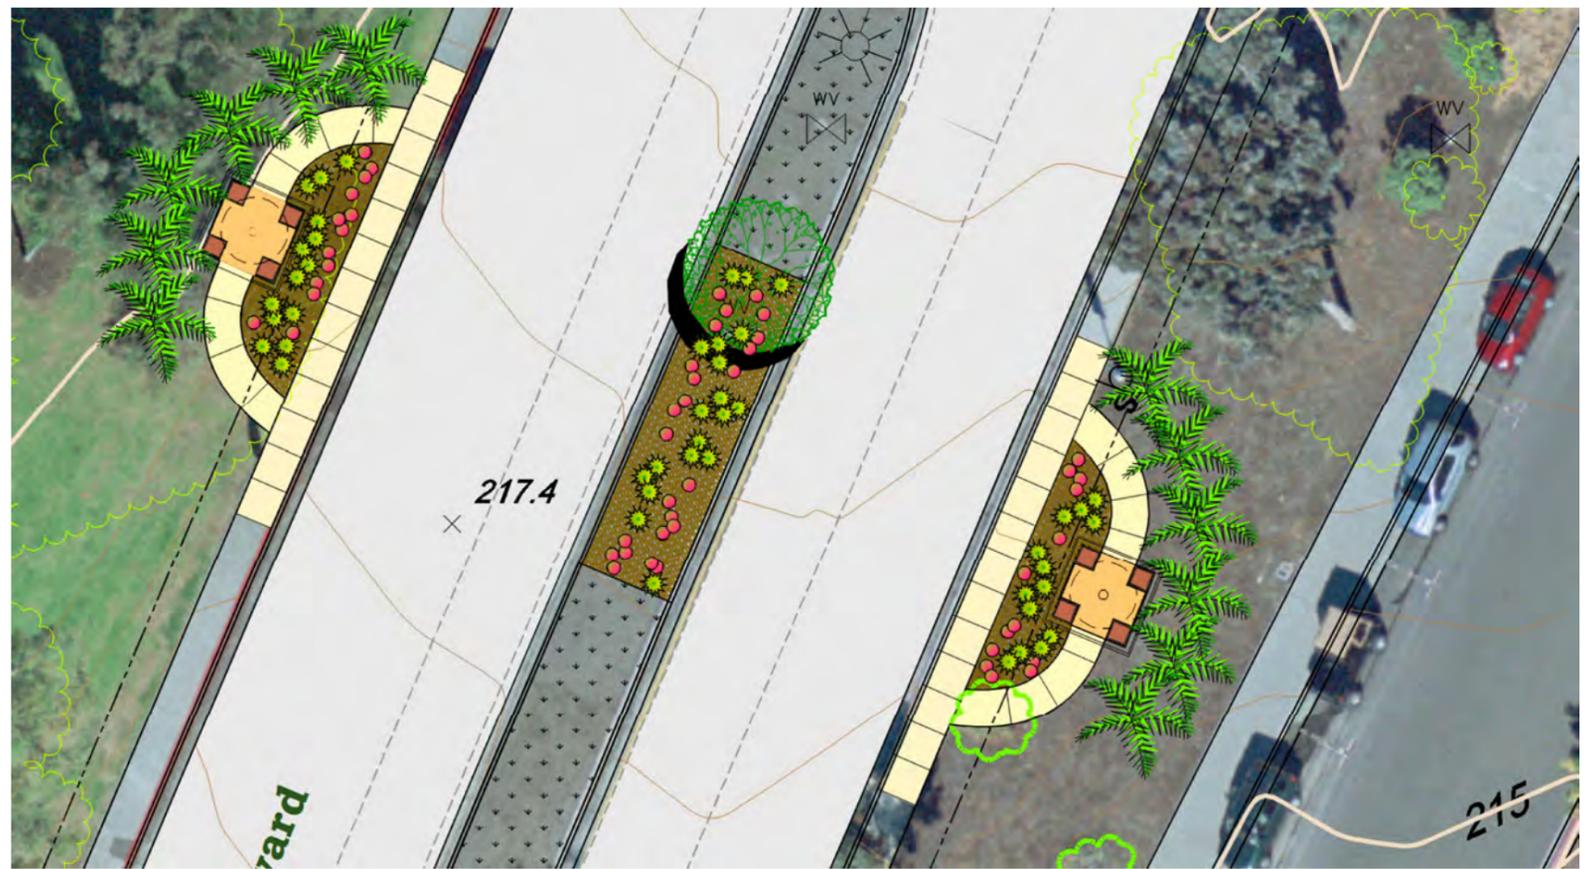

Site Plan

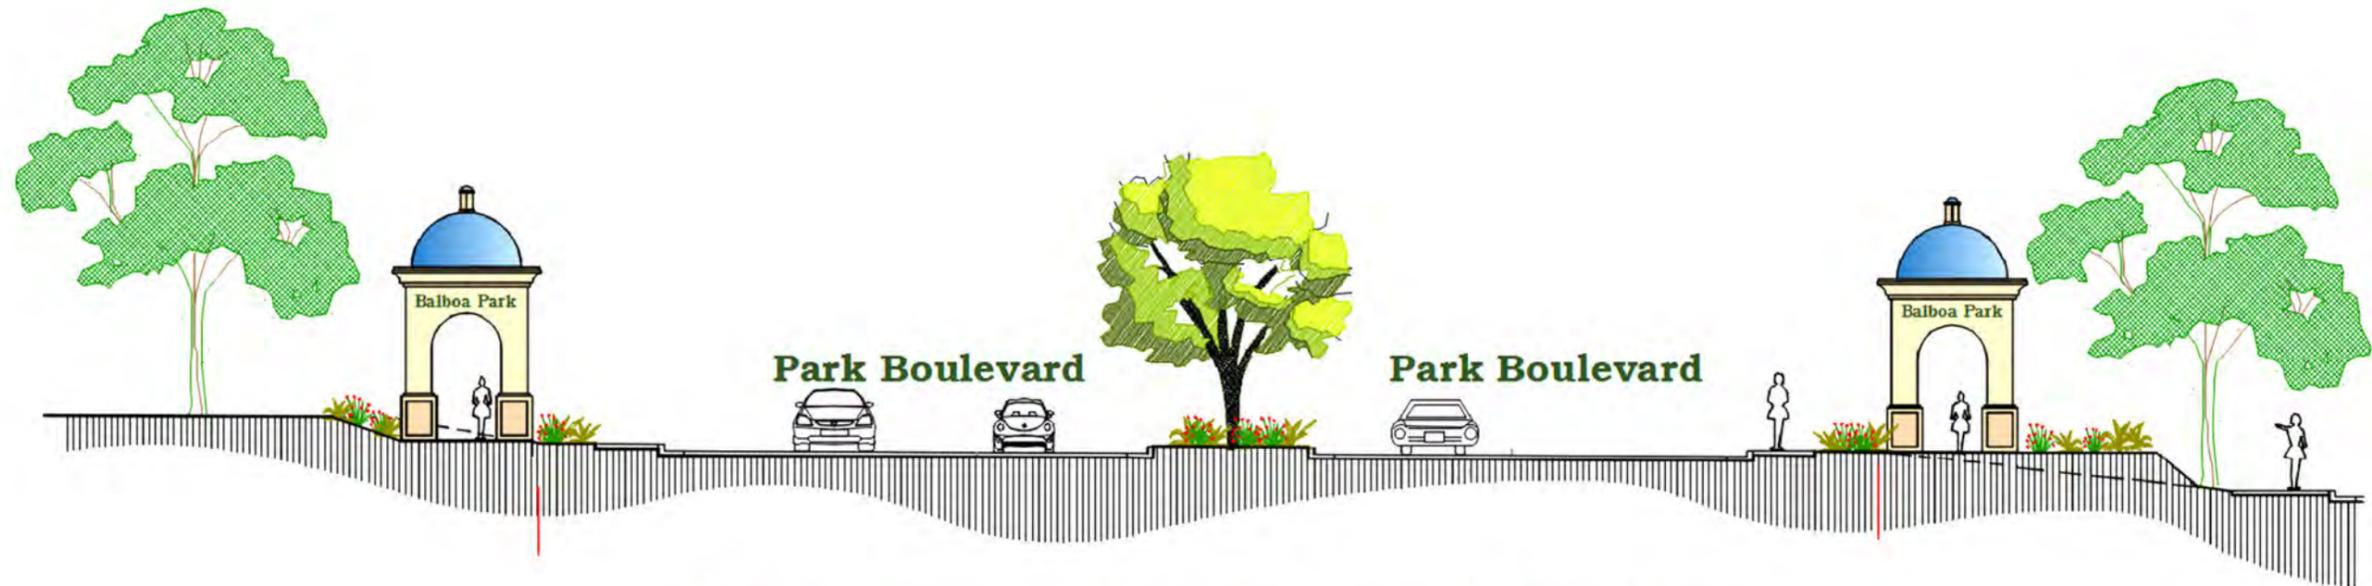

Section - Looking North

Concept

March 21, 2016




Sheet 3 of 4


Proposed Park Boulevard Entry



Existing View

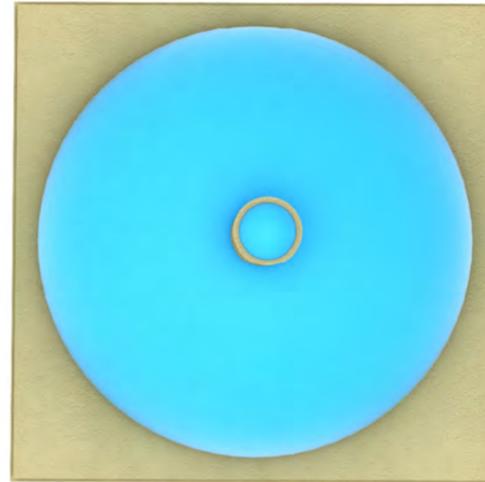

Proposed Simulation

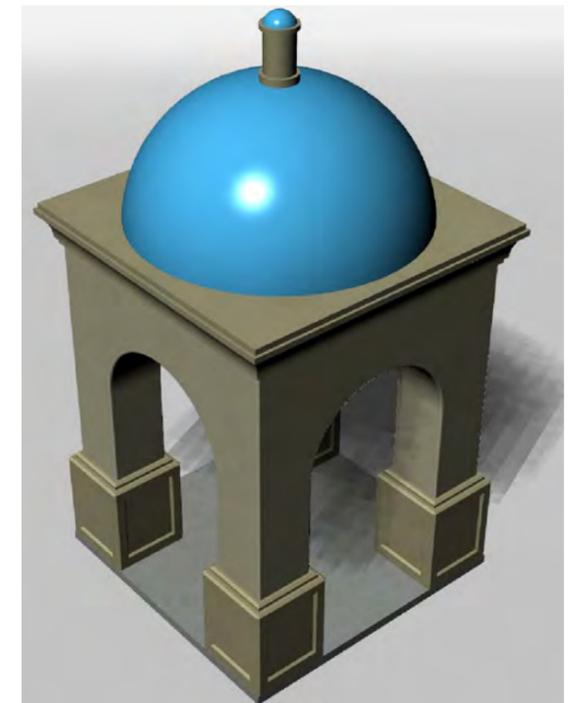

March 21, 2016



Appearance

Sheet 4 of 4

Proposed Park Boulevard Entry