


SENIOR CIVIL ENGINEER
 CARL SPIER
 ☎ (619) 533-5126

PROJECT MANAGER
 MAHMOUD ORIOAT
 ☎ (619) 533-5232

PROJECT ENGINEER
 ROBERT DIAWATAN
 ☎ (619) 533-4208

PROJECT INFO. OFFICE
 ☎ (619) 533-4207

WATER MAIN REPLACEMENT
 GROUP 525B
 LOCATION MAP

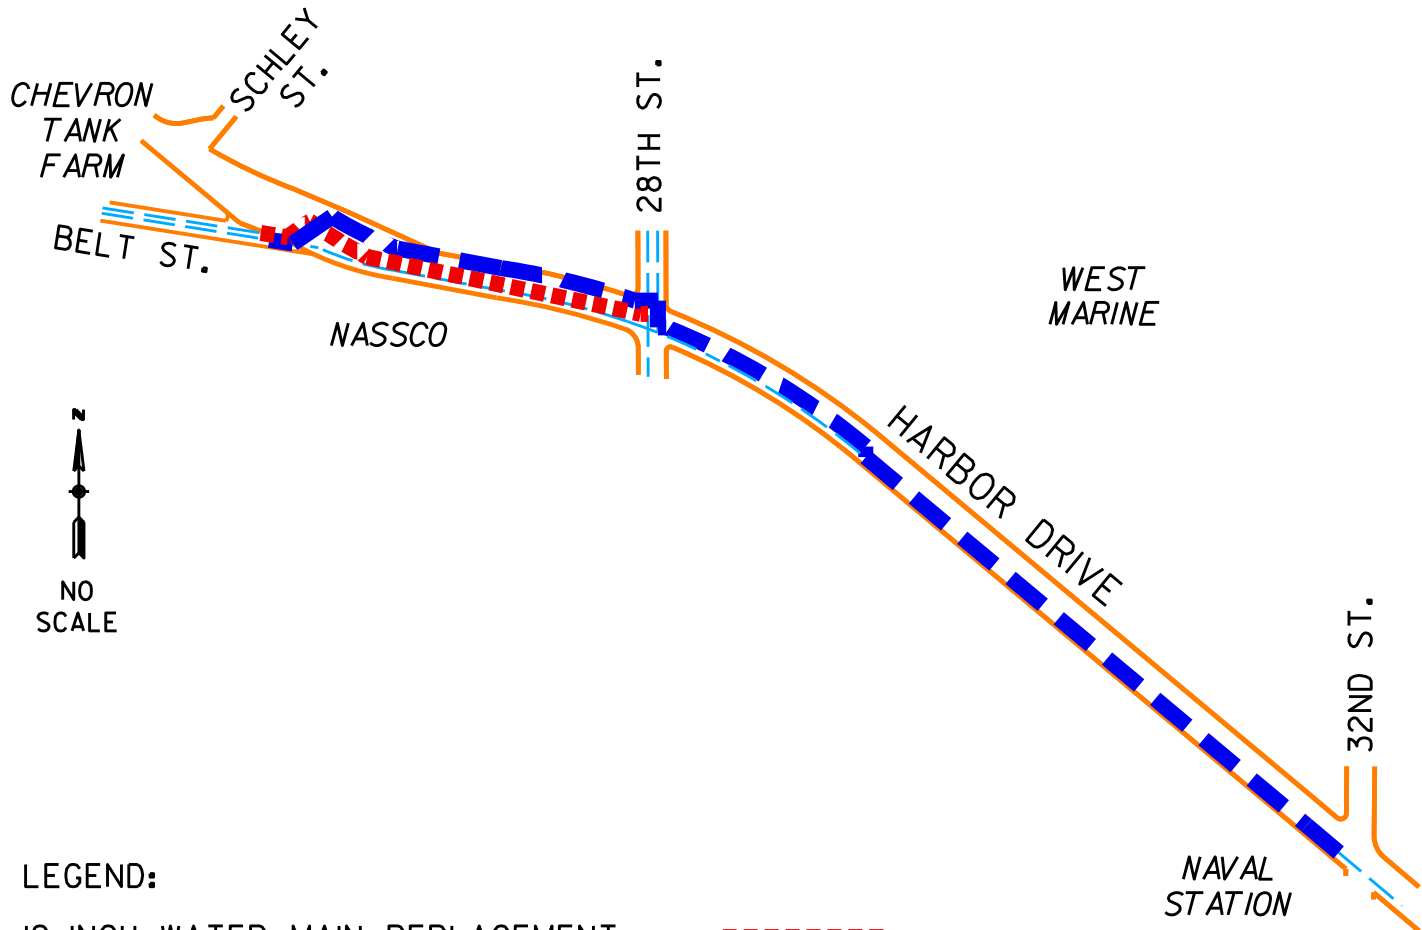

LEGEND:

- 12-INCH WATER MAIN REPLACEMENT
- 16-INCH WATER MAIN REPLACEMENT

08-03-10 JW