






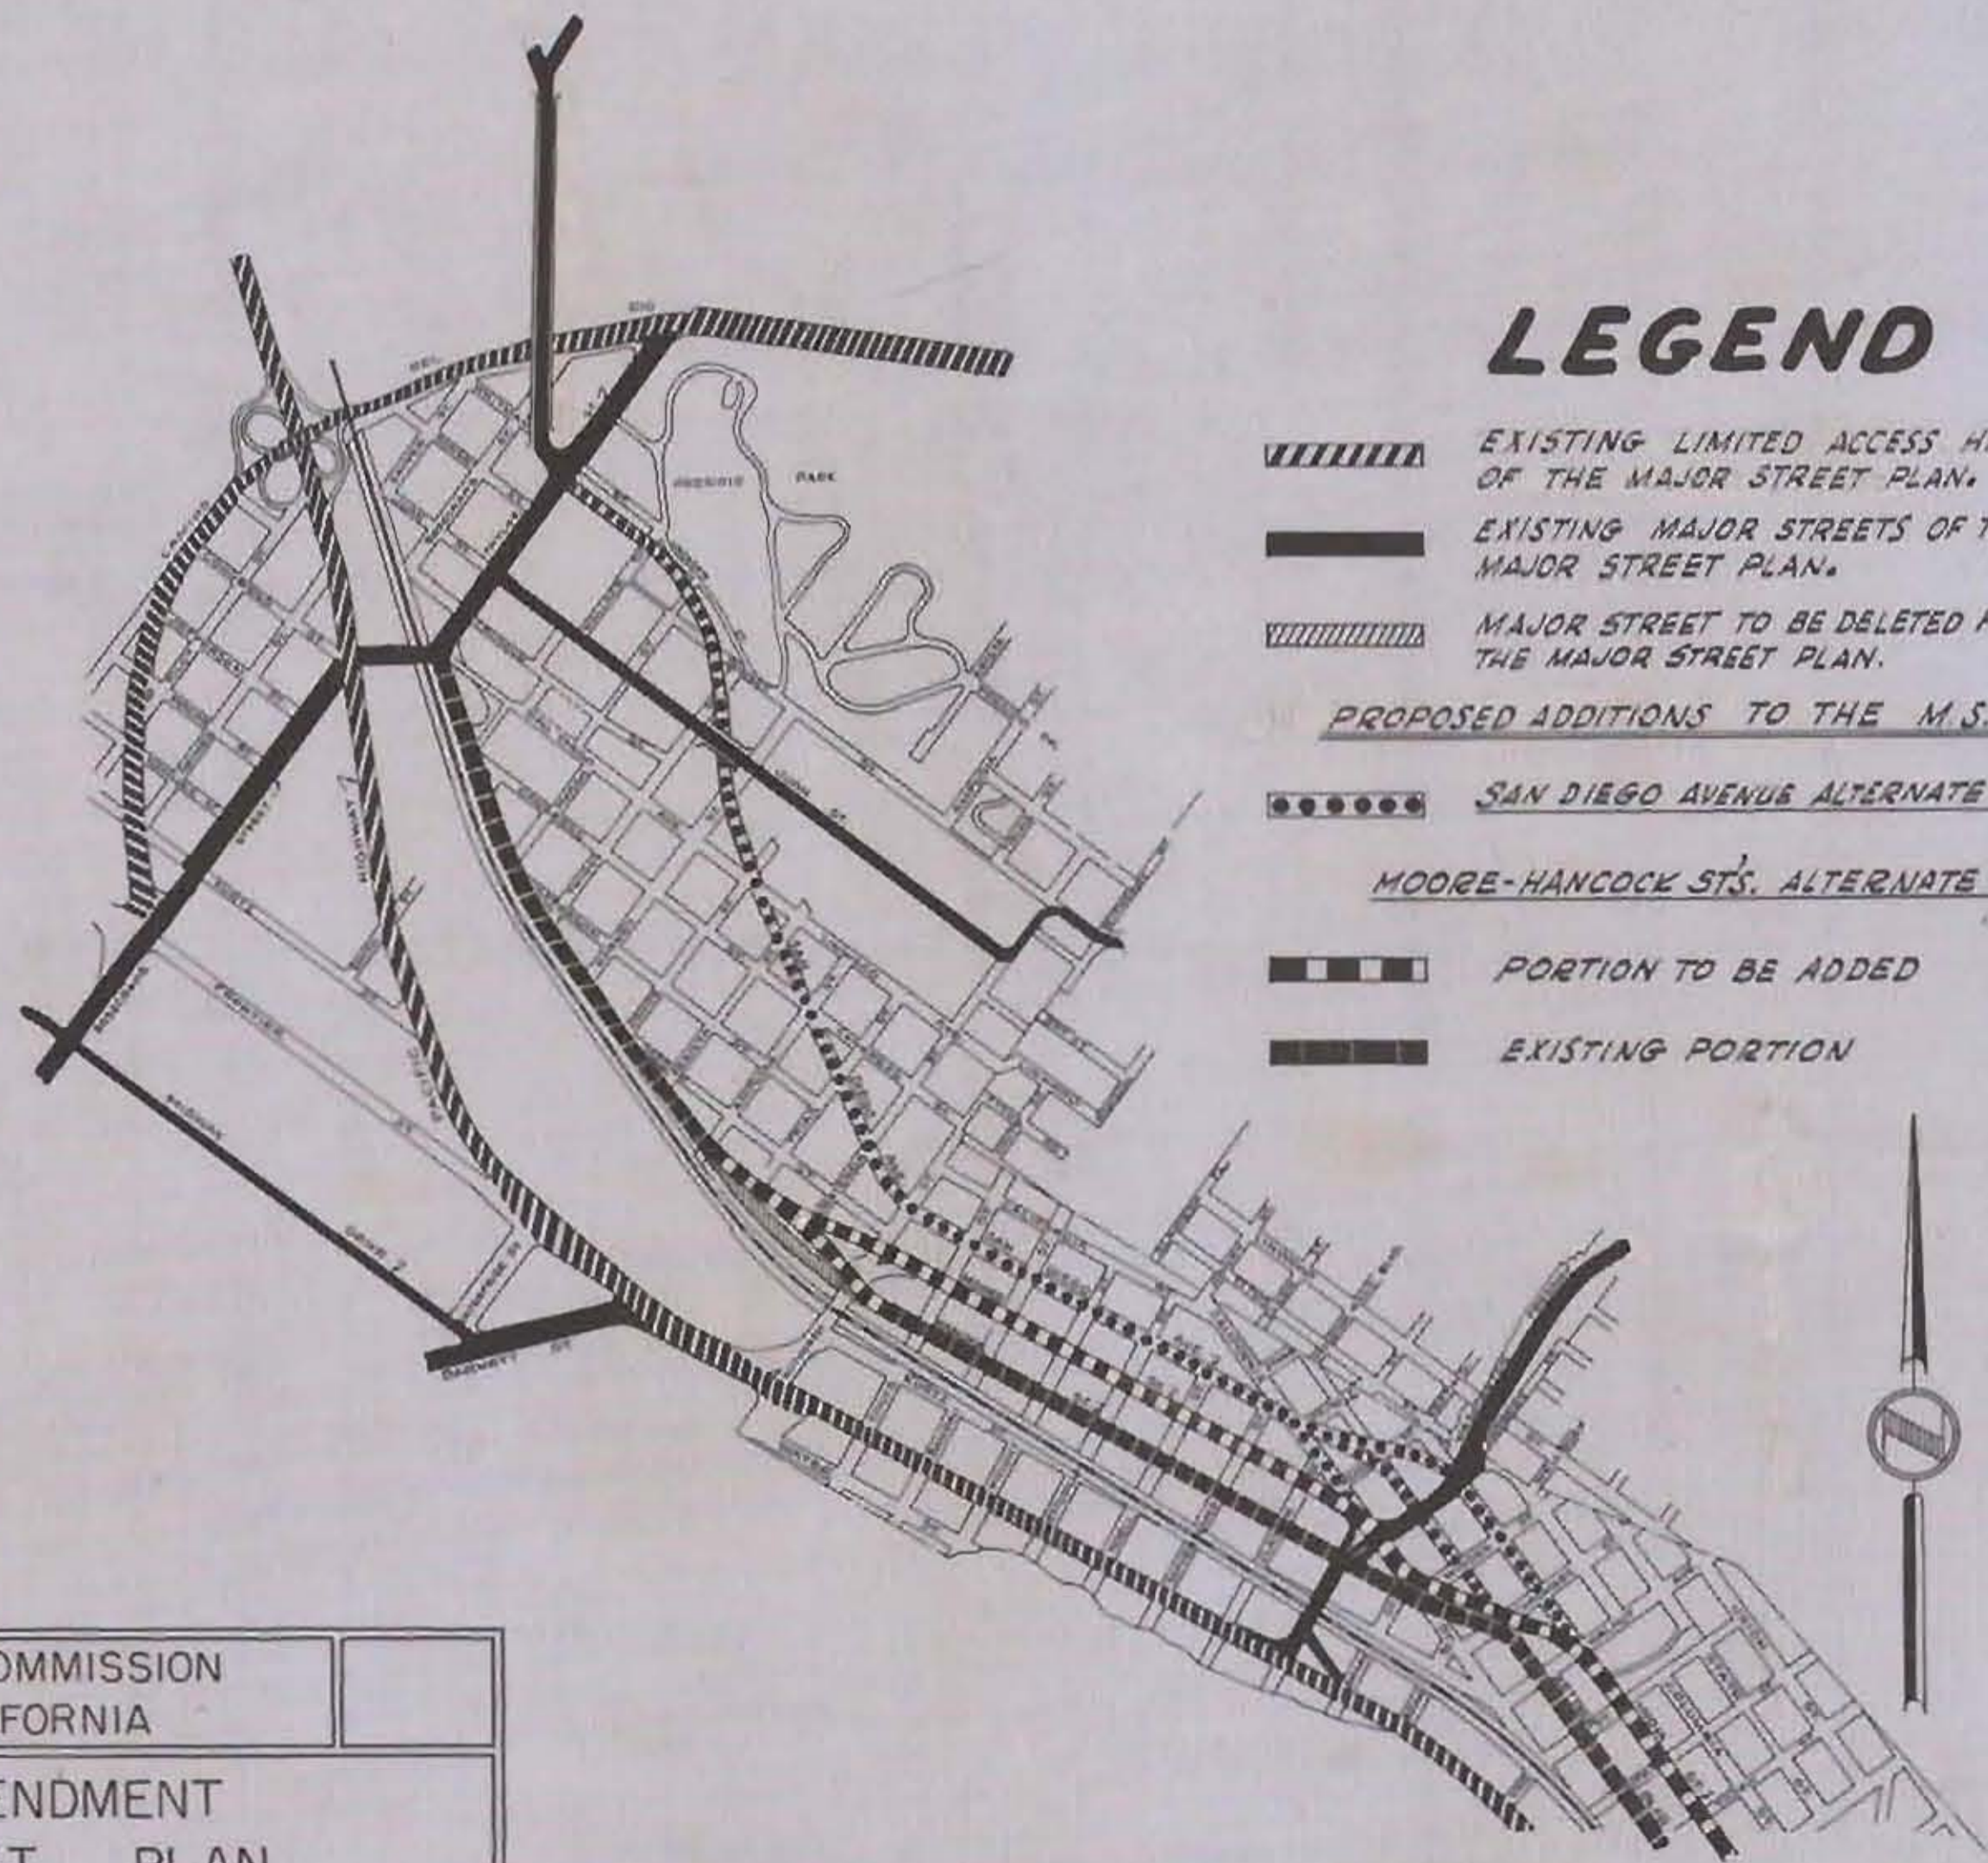


CP16

2 Col -

454

 

LEGEND

-  EXISTING LIMITED ACCESS HIGHWAYS OF THE MAJOR STREET PLAN.
-  EXISTING MAJOR STREETS OF THE MAJOR STREET PLAN.
-  MAJOR STREET TO BE DELETED FROM THE MAJOR STREET PLAN.
- PROPOSED ADDITIONS TO THE M.S.P
-  SAN DIEGO AVENUE ALTERNATE ROUTE.
-  MOORE-HANCOCK STS. ALTERNATE ROUTE
-  PORTION TO BE ADDED
-  EXISTING PORTION



CITY PLANNING COMMISSION SAN DIEGO CALIFORNIA		
PROPOSED AMENDMENT MAJOR STREET PLAN		
SCALE: 1"=1000' DATE: 7-7-54 DRAWN: H.R.K. CHECKED:	APPROVED _____ CITY PLANNING DIRECTOR _____ SECRETARY OF COMMISSION	DRAWING NO. C-111

NOTE: India St. And Kettner Blvd. both Continue South as Major Streets to Date Street.

C-111

CP16