


INDEX OF PLANS

STATE OF CALIFORNIA
DEPARTMENT OF TRANSPORTATION
PROJECT PLANS FOR CONSTRUCTION ON
STATE HIGHWAY
IN SAN DIEGO COUNTY IN SAN DIEGO ON ROUTE 5
FROM 0.1 MILE SOUTH OF PARK BOULEVARD OVERCROSSING
TO 6TH AVENUE OVERCROSSING AND ON ROUTE 163 FROM
"A" STREET TO 0.2 MILE NORTH OF 6TH AVENUE UNDERCROSSING

TO BE SUPPLEMENTED BY STANDARD PLANS DATED MAY 2006

Dist	COUNTY	ROUTE	POST MILES TOTAL PROJECT	SHEET NO.	TOTAL SHEETS
11	SD	5 163	15.7/16.3 0.5/3.2	X	X

LOCATION MAP

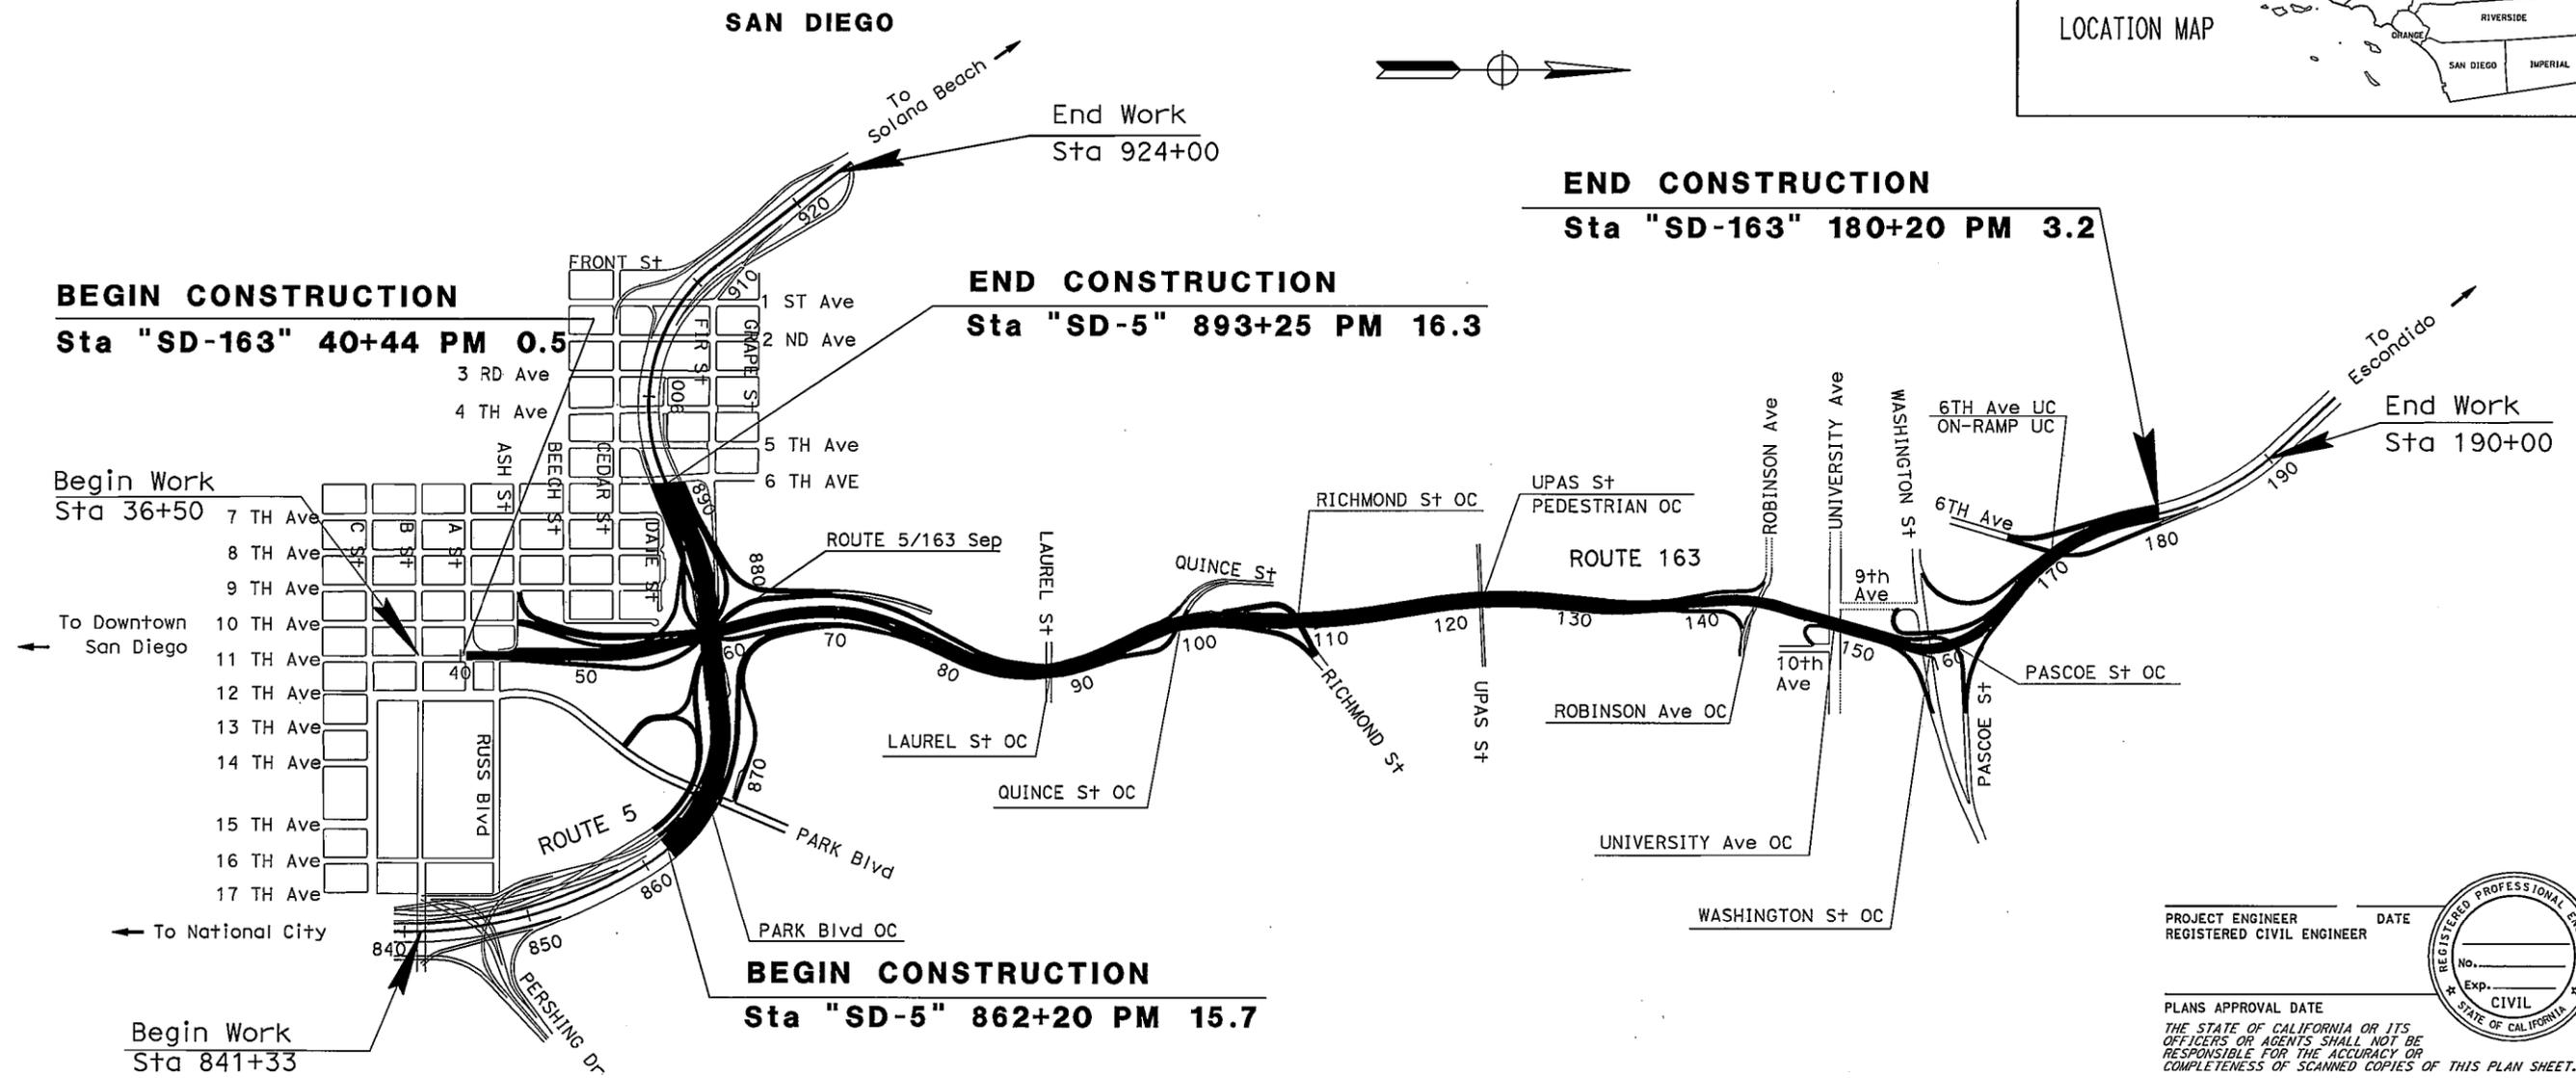

PROJECT MANAGER
LOU MELENDEZ

DESIGN ENGINEER
DAVID STRICKLAND

PROJECT ENGINEER _____ DATE _____
 REGISTERED CIVIL ENGINEER

PLANS APPROVAL DATE _____

THE STATE OF CALIFORNIA OR ITS OFFICERS OR AGENTS SHALL NOT BE RESPONSIBLE FOR THE ACCURACY OR COMPLETENESS OF SCANNED COPIES OF THIS PLAN SHEET.



THE CONTRACTOR SHALL POSSESS THE CLASS (OR CLASSES) OF LICENSE AS SPECIFIED IN THE "NOTICE TO BIDDERS."

CONTRACT No.	11-265014
PROJECT ID	1100020306

DATE PLOTTED => 01-DEC-2011
TIME PLOTTED => 14:12
00-00-00