




**MUSEUM OF MAN EDUCATION CENTER**  
BALBOA PARK  
1350 EL PRADO  
SAN DIEGO, CA 92101

ARCHITECT	C 2 4 7 8 5
OWNER	...
PROJECT	080006
DESIGNER	A/E/H
REVIEWER	DM
SPRINT FILE	
DATE	MARCH 14, 2008
REVISIONS	

ALL DESIGN, NOTES, AND AMENDMENTS AS PART OF THESE ARCHITECTURAL AND PLANNING DOCUMENTS SHALL BE THE PROPERTY OF HERITAGE ARCHITECTURE AND PLANNING, INC. AND SPECIFIC PROJECTS FOR WHICH THEY ARE PREPARED. NO PART OF THESE DOCUMENTS SHALL BE REPRODUCED OR TRANSMITTED IN ANY FORM OR BY ANY MEANS, ELECTRONIC OR MECHANICAL, INCLUDING PHOTOCOPYING, RECORDING, OR BY ANY INFORMATION STORAGE AND RETRIEVAL SYSTEM, WITHOUT THE EXPRESS WRITTEN CONSENT OF HERITAGE ARCHITECTURE AND PLANNING, INC. ANY REPRODUCTION OR TRANSMISSION OF THESE DOCUMENTS WITHOUT THE EXPRESS WRITTEN CONSENT OF HERITAGE ARCHITECTURE AND PLANNING, INC. SHALL BE IN VIOLATION OF APPLICABLE LAWS AND MAY BE SUBJECT TO CIVIL AND CRIMINAL PENALTIES. HERITAGE ARCHITECTURE AND PLANNING, INC. SHALL BE RESPONSIBLE FOR THE ACCURACY OF THE INFORMATION PROVIDED AND THE ADHERENCE OF ALL THESE RESTRICTIONS WITHOUT PREJUDICE.

SHEET TITLE  
FLOORPLAN  
1 OF 2

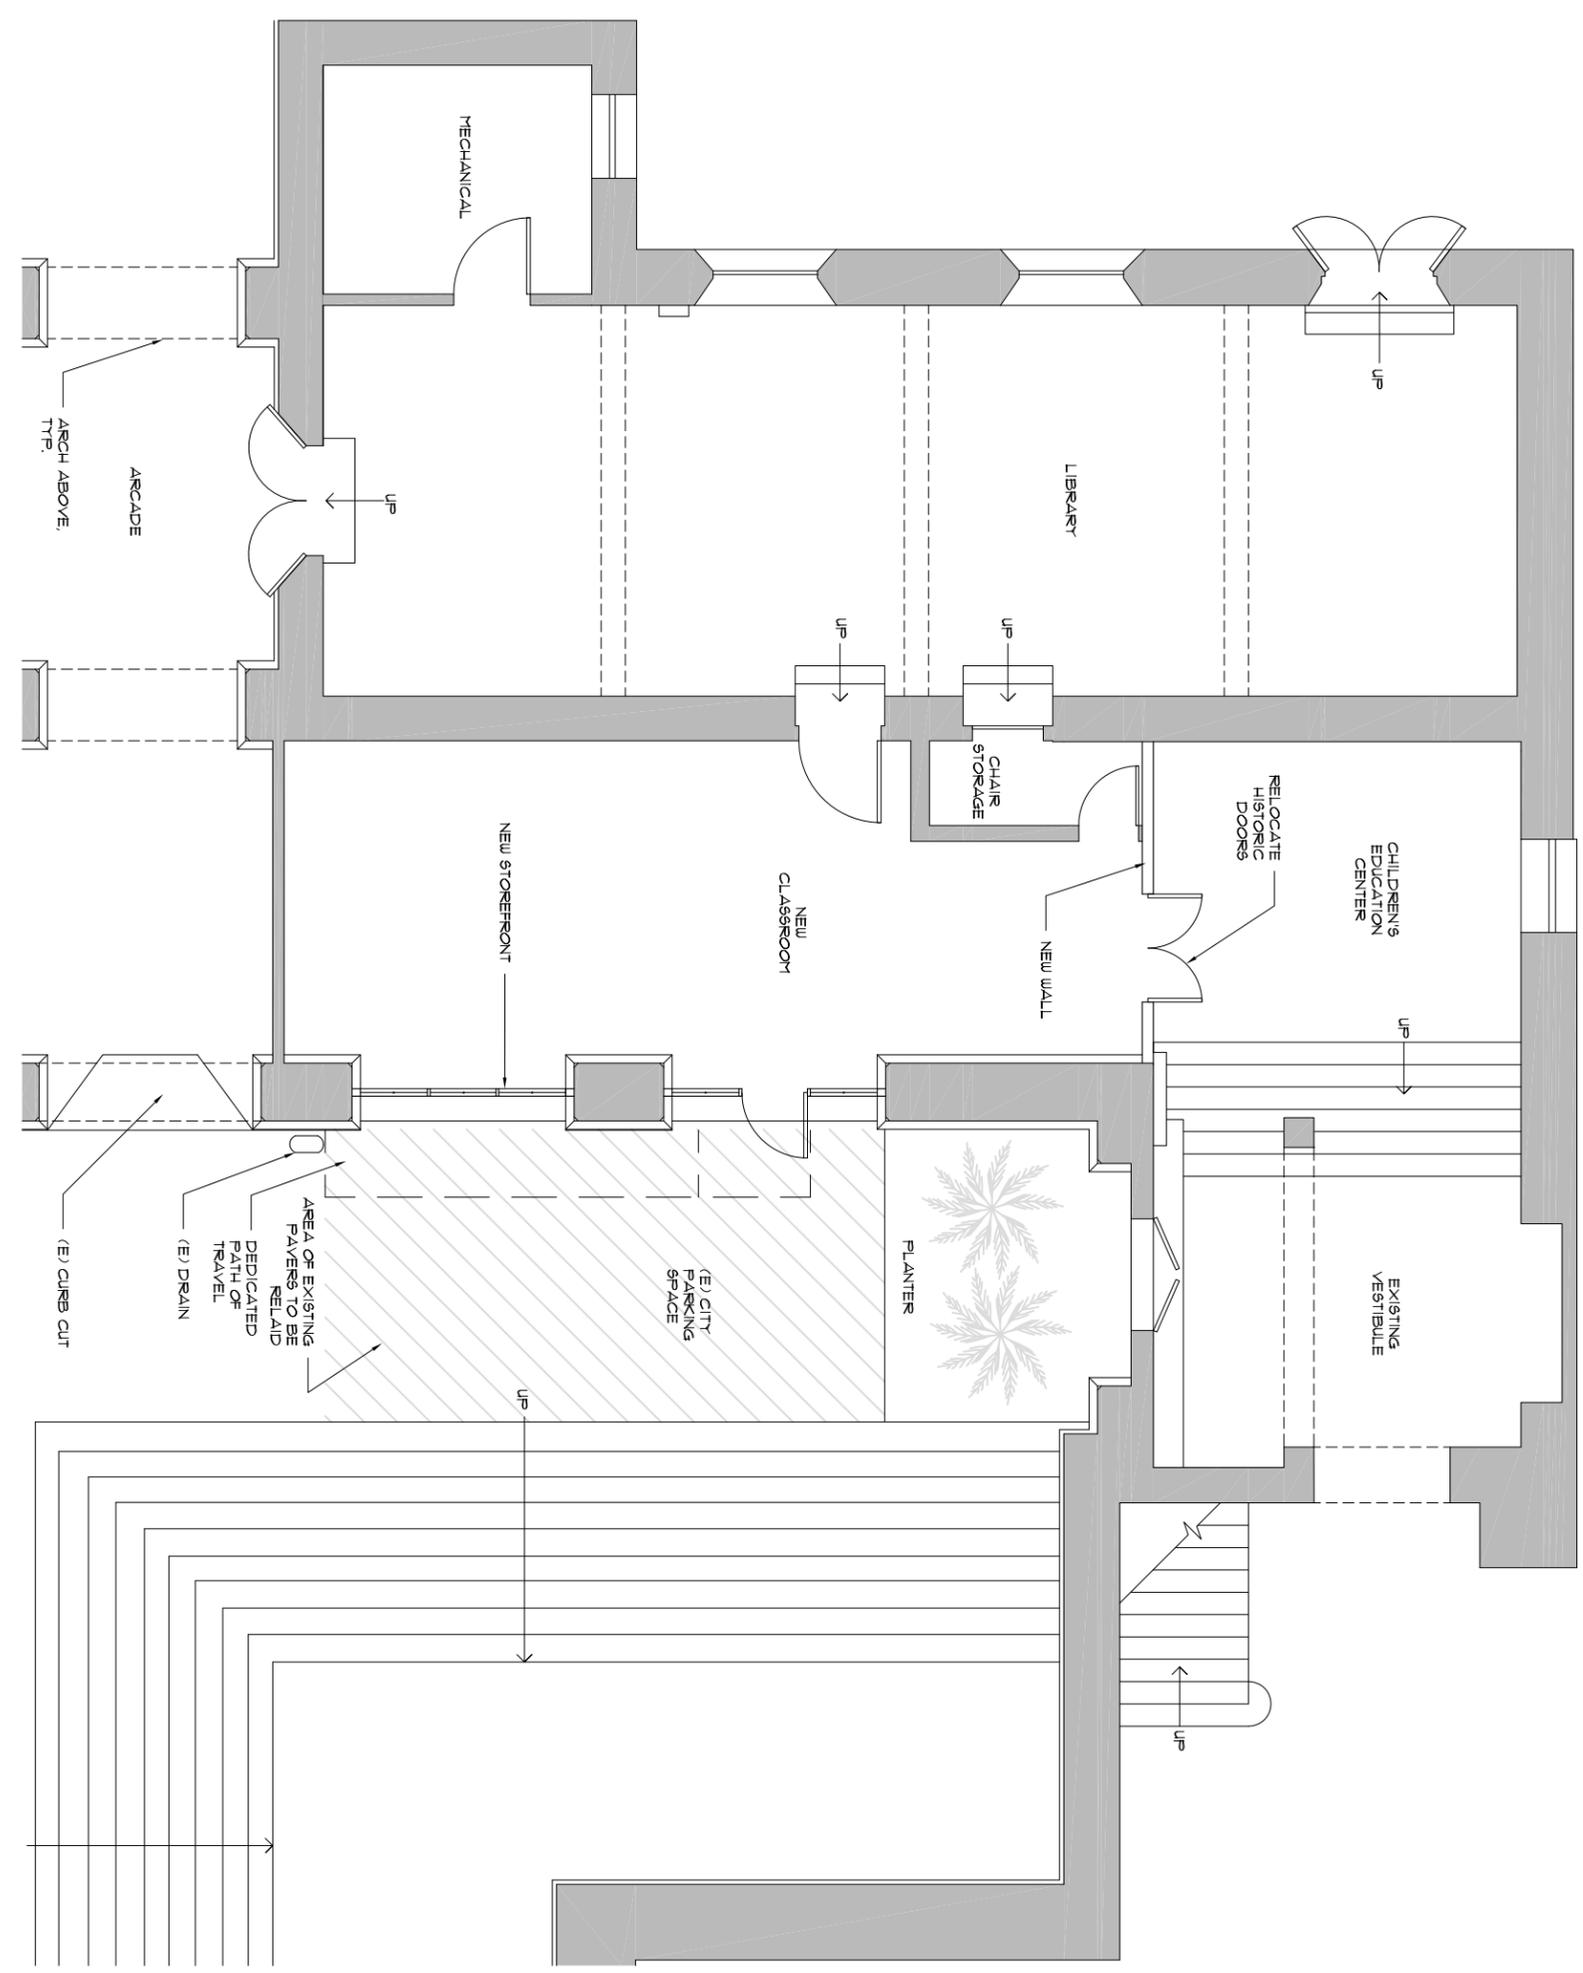

FLOORPLAN  
SCALE 1/4" = 1'-0"

