


PROPOSED REZONING

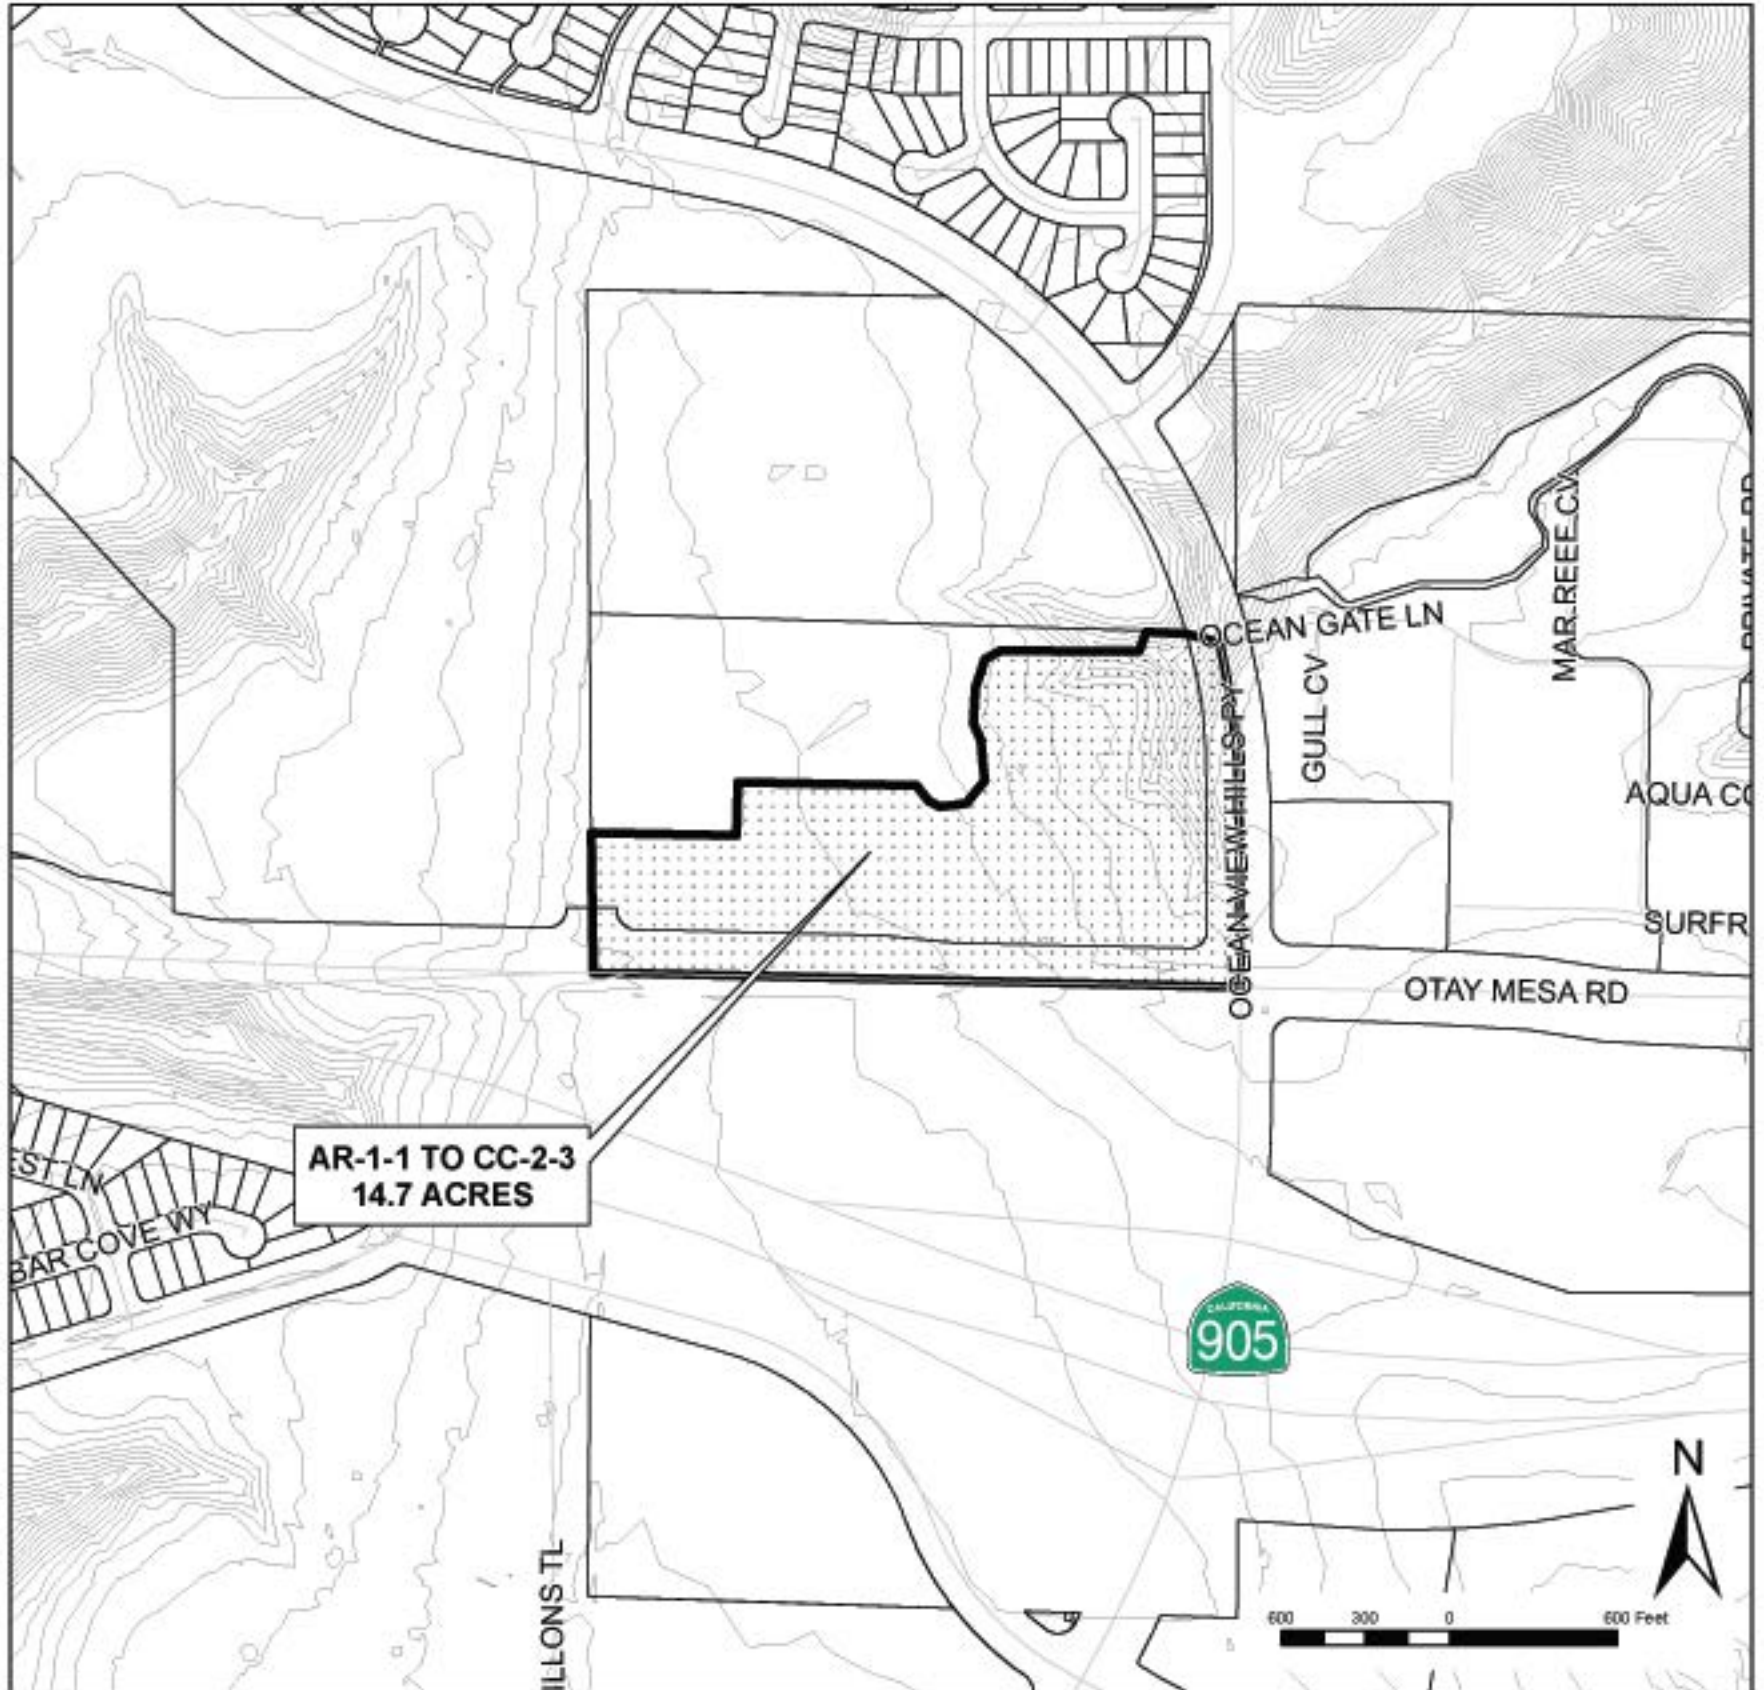

SEC 30,31-18-1W*

ORDINANCE NO. _____
 EFF. DATE ORD. _____
 ZONING SUBJ. TO _____
 BEFORE DATE _____
 EFF. DATE ZONING _____
 MAP NAME AND NO. _____

REQUEST CC-2-3
 PLANNING COMM.
 RECOMMENDATION
 CITY COUNCIL
 ACTION

CASE NO.


DEVELOPMENT SERVICES MANAGER

B-4304 "EXHIBIT A"

APN:645-040-41

(138-1761) 3-11-15 LDJ

PROPOSED REZONING

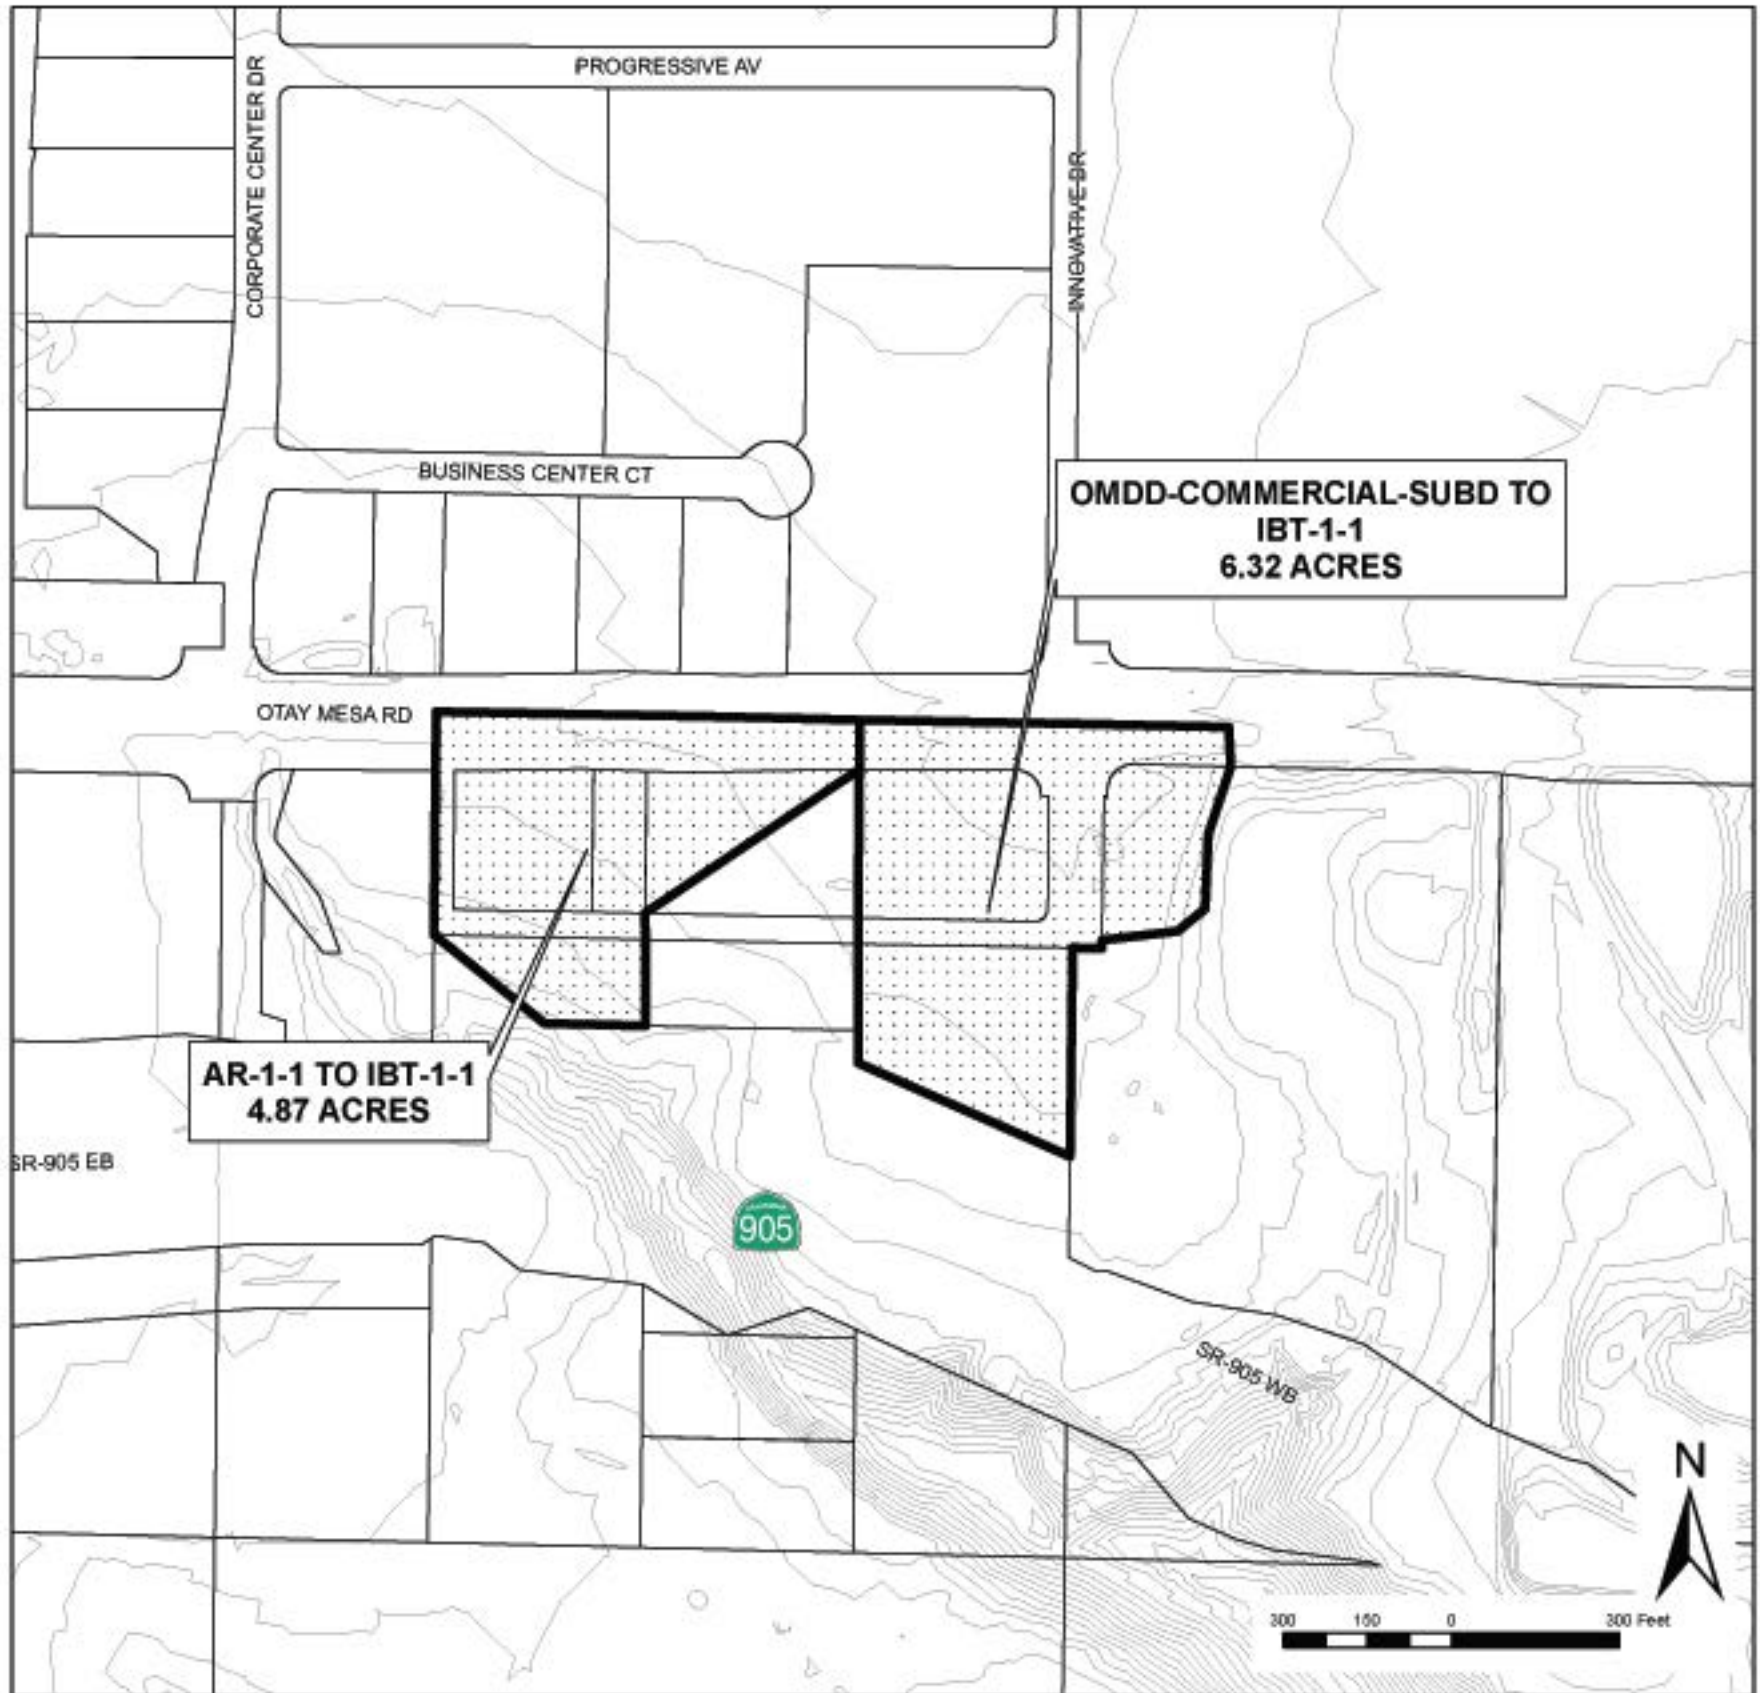
SEC 32-18-1-1W* SUBMAP 14551

ORDINANCE NO. _____
 EFF. DATE ORD. _____
 ZONING SUBJ. TO _____
 BEFORE DATE _____
 EFF. DATE ZONING _____
 MAP NAME AND NO. _____

REQUEST IBT-1-1
 PLANNING COMM.
 RECOMMENDATION
 CITY COUNCIL
 ACTION

CASE NO.


DEVELOPMENT SERVICES MANAGER

B-4305 "EXHIBIT A"

APN: 645-090-30, 3133, 38, 45, 46 & 52

(146-1761) 3-10-15 LDJ

PROPOSED REZONING

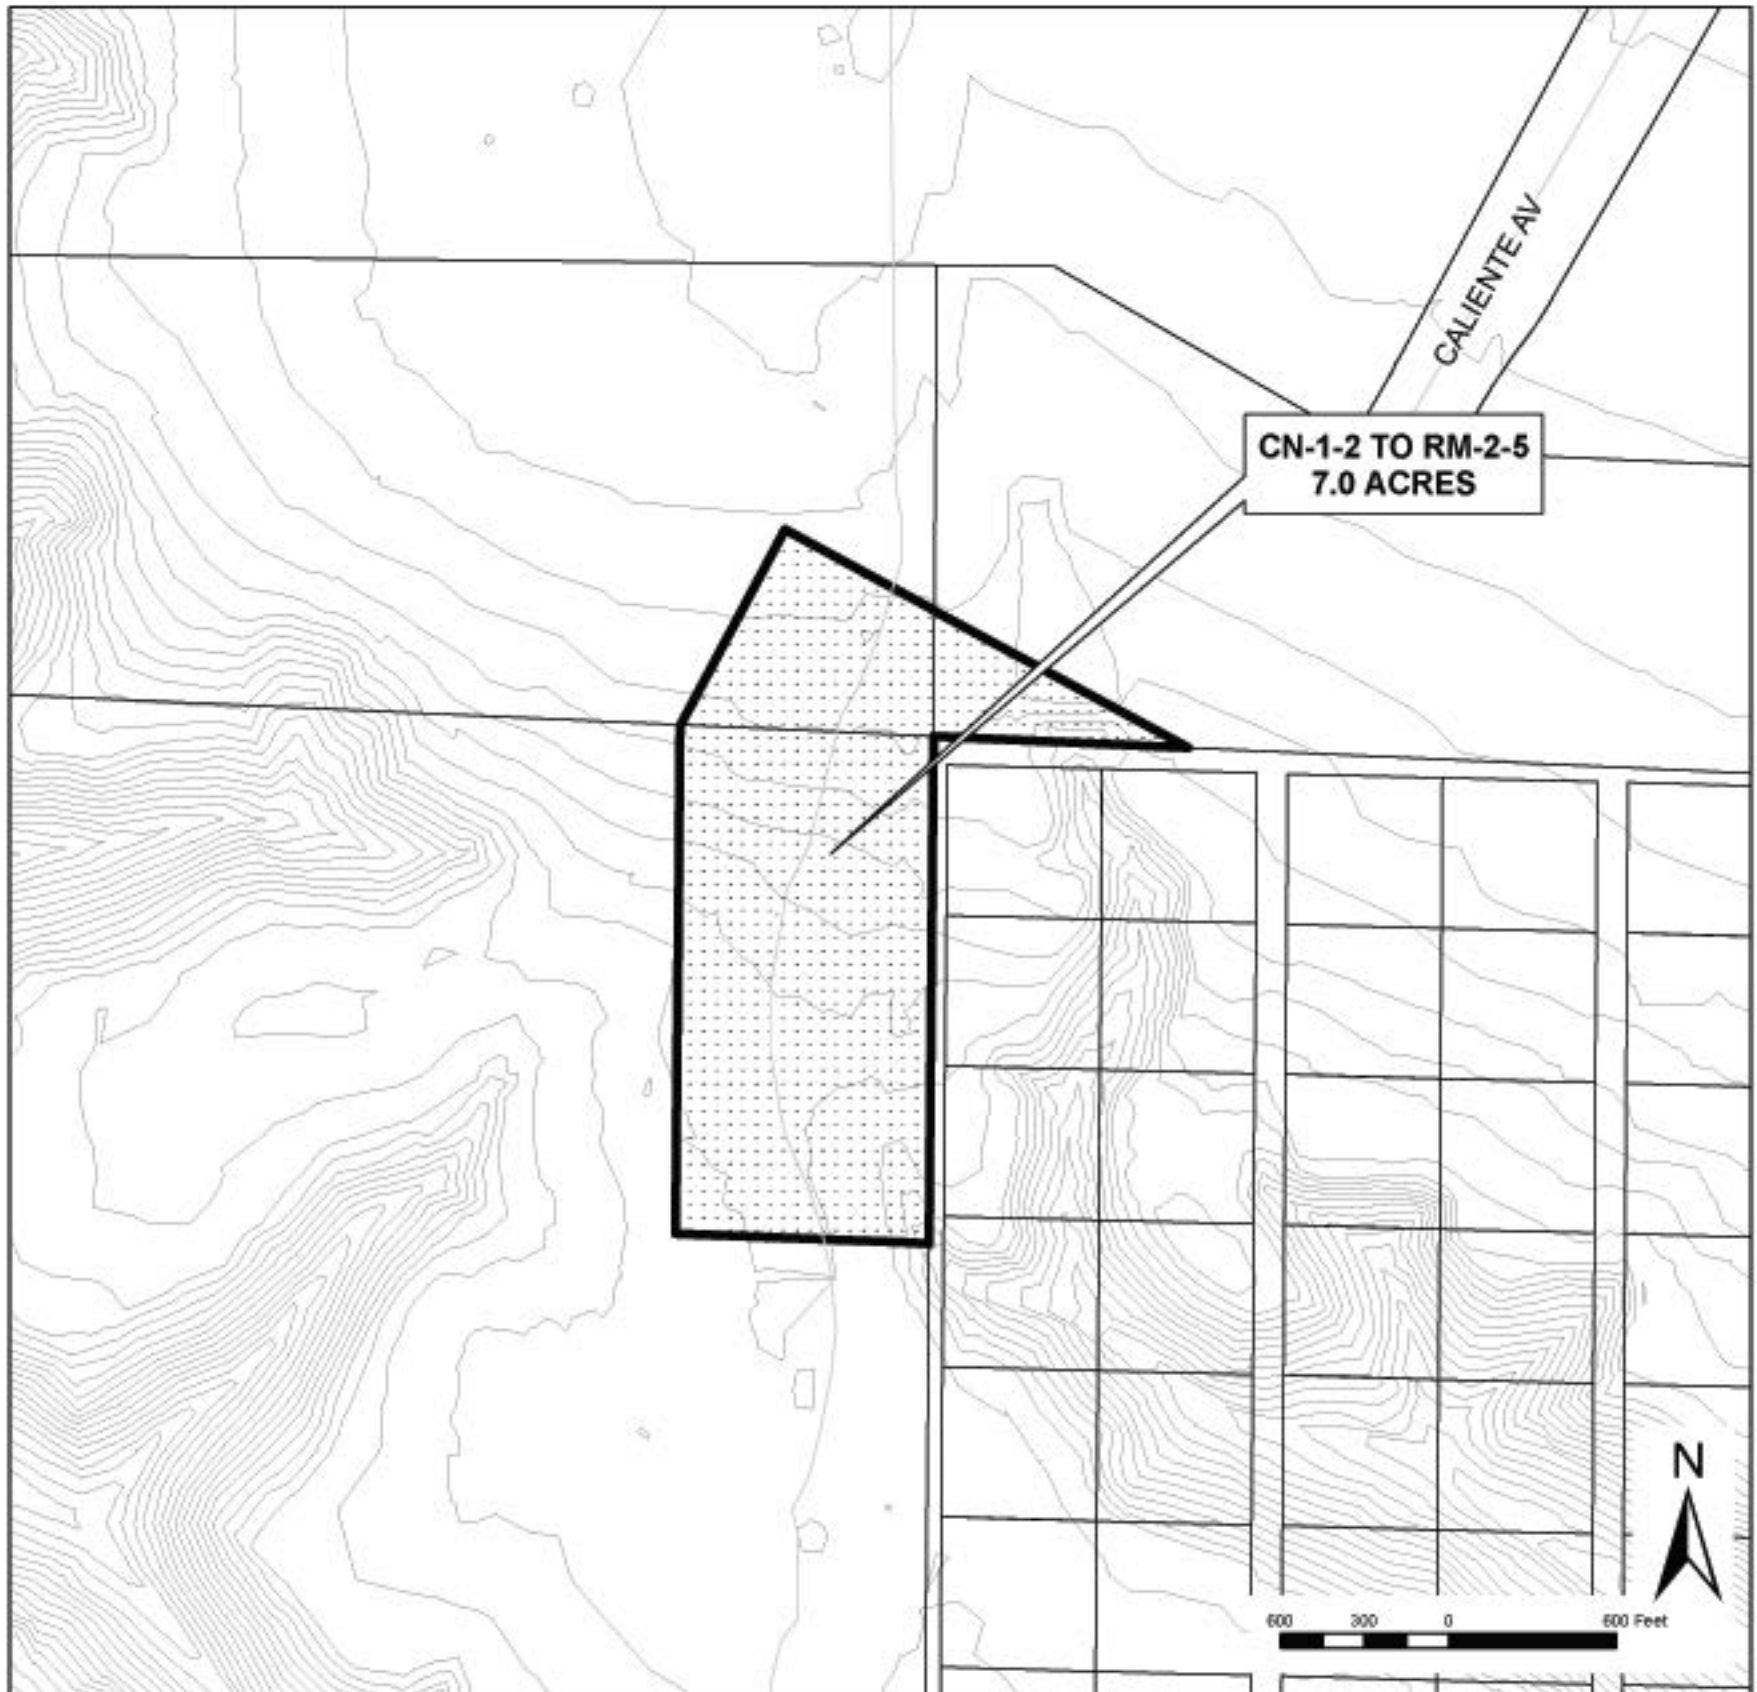

SEC 30,31-18-1W*

ORDINANCE NO. _____
 EFF. DATE ORD. _____
 ZONING SUBJ. TO _____
 BEFORE DATE _____
 EFF. DATE ZONING _____
 MAP NAME AND NO. _____

REQUEST RM-2-5

**PLANNING COMM.
RECOMMENDATION**

**CITY COUNCIL
ACTION**

CASE NO.

DEVELOPMENT SERVICES MANAGER

B-4307 "EXHIBIT A"

APN: 645-061-05, 645-060-32 & 35

(138-1761) 3-11-15 LDJ