




PAVEMENT AREA CLEANOUT  
UPSTREAM END (A)  
VAR NOT TO SCALE

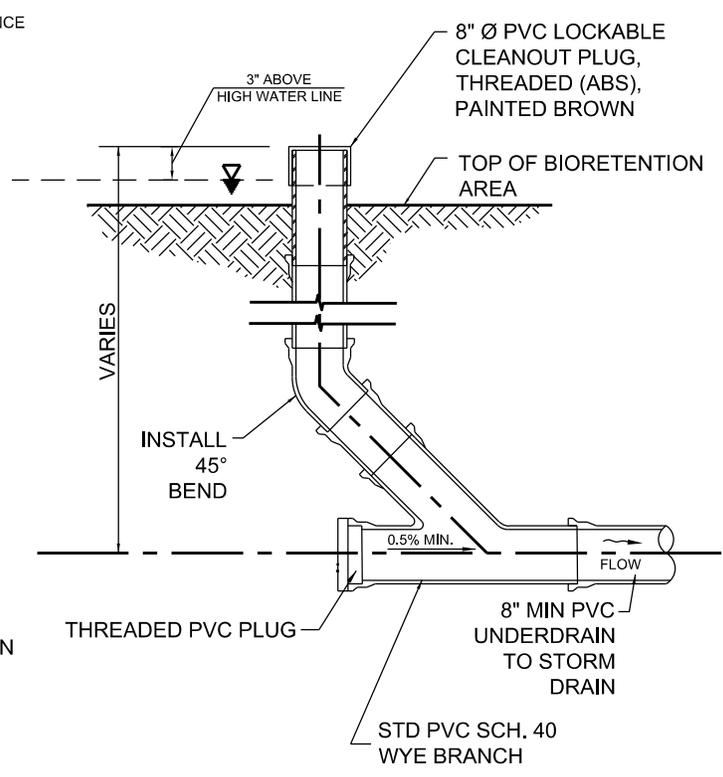

BIORETENTION AREA CLEANOUT  
UPSTREAM END (B)  
VAR NOT TO SCALE

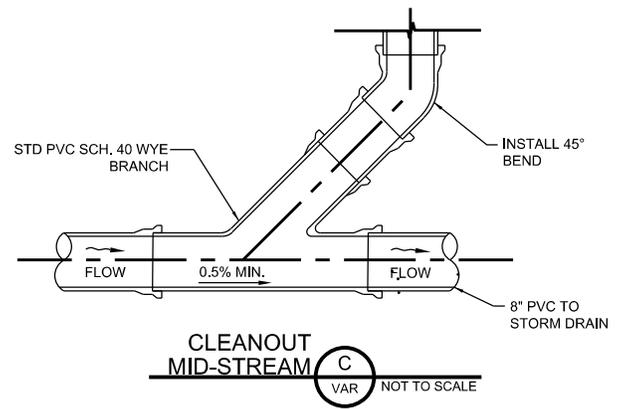

CLEANOUT  
MID-STREAM (C)  
VAR NOT TO SCALE

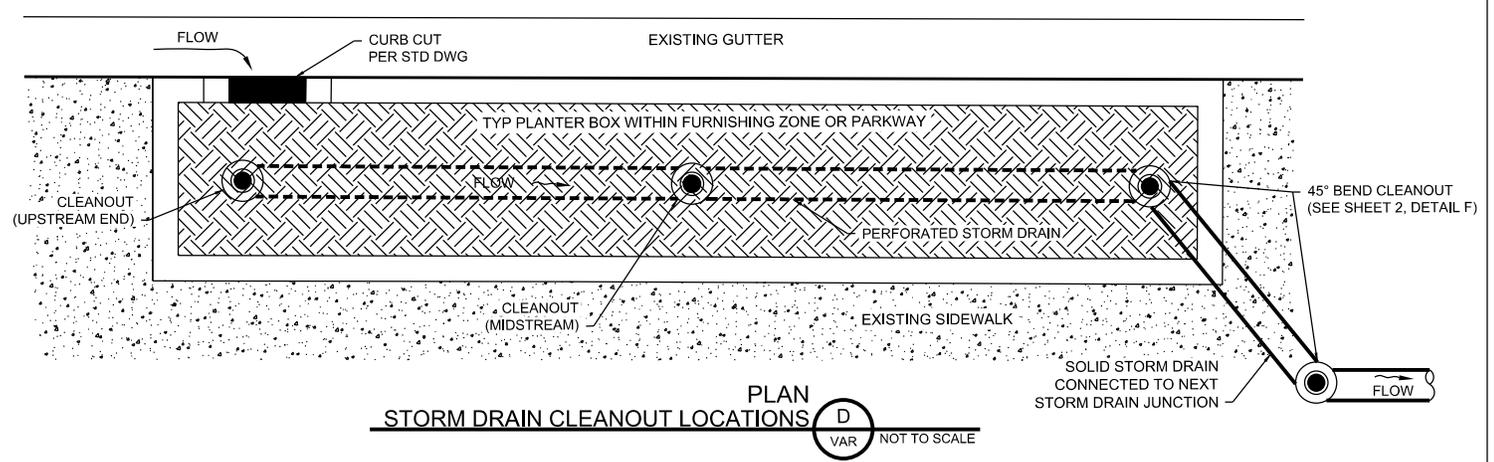

PLAN  
STORM DRAIN CLEANOUT LOCATIONS (D)  
VAR NOT TO SCALE

SHEET 1 OF 2

REVISION	BY	APPROVED	DATE
ORIGINAL	JT	J. NAGELVOORT	10/15


CITY OF SAN DIEGO - STANDARD DRAWING

**CLEANOUT FOR 8" STORM DRAIN  
PERFORATED OR SOLID**


RECOMMENDED BY THE CITY OF SAN DIEGO  
STANDARDS COMMITTEE

COORDINATOR R.C.E. 56523 DATE


DRAWING NUMBER **SDD-125**

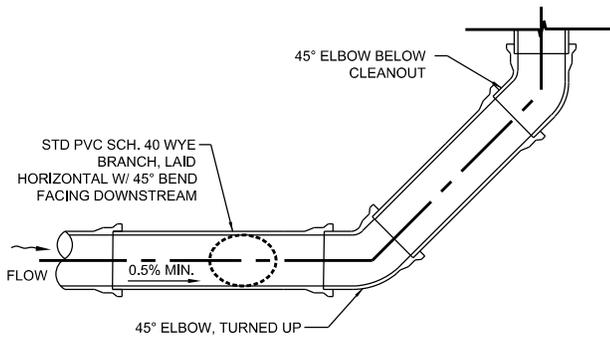


PROFILE

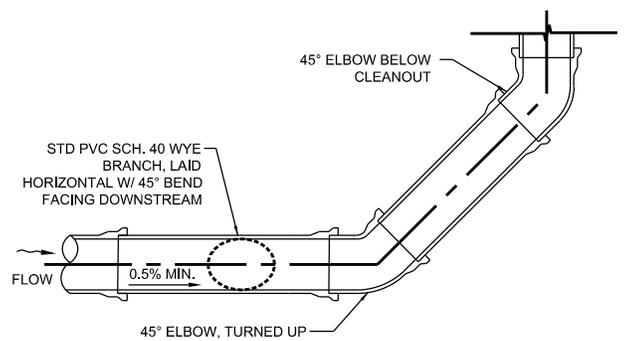

PROFILE

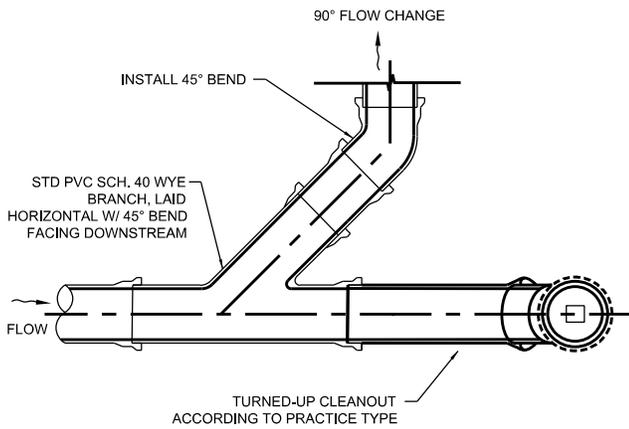

PLAN

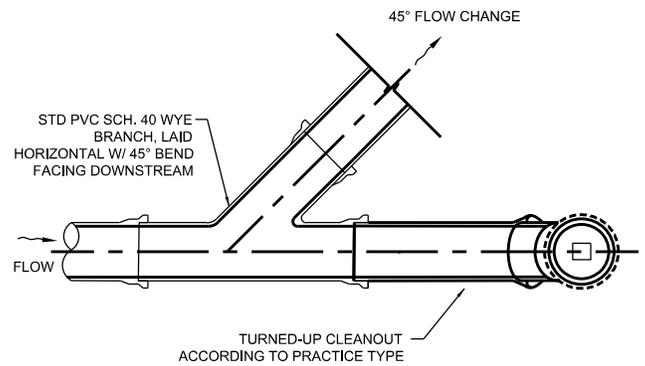

PLAN



**NOTES:**

- PIPES AND FITTINGS SHALL BE PROPERLY ALIGNED AND MAINTAINED WHILE CONCRETE IS BEING PLACED AND ALLOWED TO HARDEN. JOINTS FOR PIPES AND FITTINGS SHALL BE ASSEMBLED PRIOR TO PLACING CONCRETE. CONCRETE FOR BEDDING, ENCASEMENT, AND WALL SUPPORT FOR PIPES AND FITTINGS SHALL BE PLACED UNIFORMLY AROUND THE PIPE AND FITTINGS AS SHOWN HEREON TO MAINTAIN PROPER ALIGNMENT, AND SHALL BE CLASS 420-C-2000.

REVISION	BY	APPROVED	DATE	CITY OF SAN DIEGO - STANDARD DRAWING	RECOMMENDED BY THE CITY OF SAN DIEGO STANDARDS COMMITTEE
ORIGINAL	JT	J. NAGELVOORT	10/15		COORDINATOR R.C.E. 56523
				<b>CLEANOUT FOR 8" STORM DRAIN PERFORATED OR SOLID</b>	DRAWING NUMBER
					<b>SDD-125</b>