




CURB RAMP FOR EXISTING PPB/SIGNALIZED INTERSECTION WITH NO SIDEWALKS

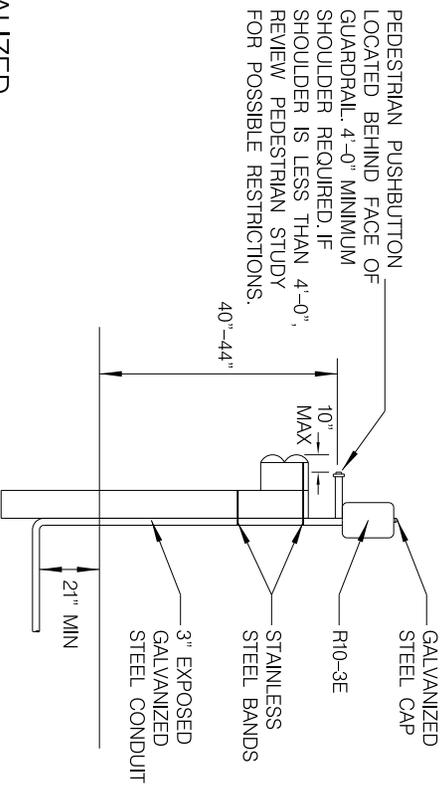


PEDESTRIAN PUSHBUTTON

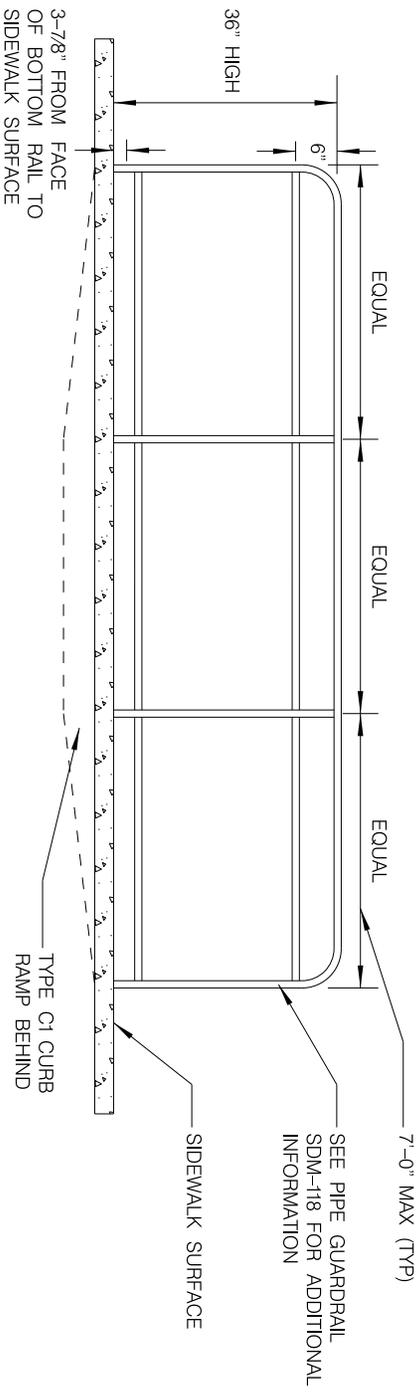

RAILING

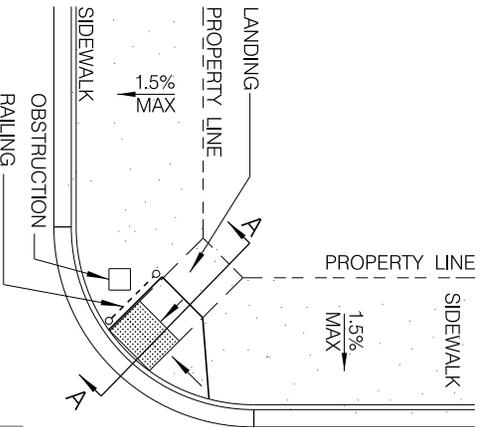

RAILING FOR CURB RAMP WITH OBSTRUCTION

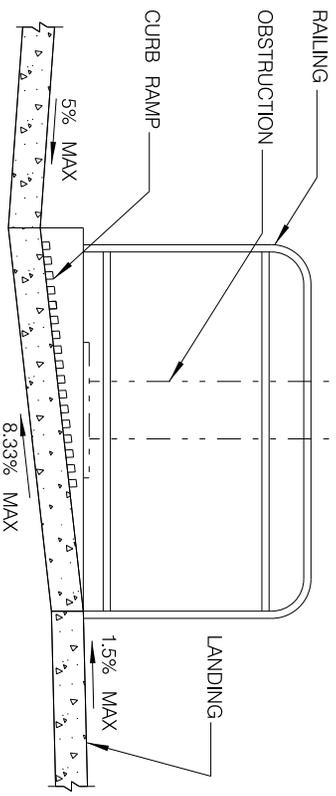

**DRAFT**  
SECTION A-A

REVISION	BY	APPROVED	DATE
ORIGINAL	FC J. NAGELVOORT		10-15

CITY OF SAN DIEGO - STANDARD DRAWING

RECOMMENDED BY THE CITY OF SAN DIEGO STANDARDS COMMITTEE


**GENERAL CURB RAMP NOTES  
& SUPPLEMENTAL DETAILS**

COORDINATOR	R.C.E. 56823	DATE
DRAWING NUMBER	<b>SDG-140</b>	