

LEGEND

- PICNIC SHELTER WITH 2 TABLES
- WOOD TRELLIS WITH 3 GAME TABLES UNDERNEATH.
- 5 CONCRETE BENCHES AND 3 CONCRETE TRASHCANS
- **EXERCISE AREA WITH 6 STATIONS**
- DRINKING FOUNTAIN WITH DOG BOWL
- OPEN LAWN AREA
- DECOMPOSED GRANITE PATH
- FOCAL TREE
- VERTICAL SCREENING TREES
- PALMS (IN NO LESS THAN 4' WIDE PLANTING SPACE)


- **BIKE RACKS**
- JERSEY COURT
- 13 ALLEY
- FOUNDATION SHRUBS AND LOW USEABLE GROUNDCOVER AREA

Scale: 1"=10'

NORTH

- NOTHING OVER 3' VERTICAL HEIGHT IN THIS AREA PER CALIFORNIA COASTAL COMMISSION REQUIREMENT
- SAFETY LIGHTING: BOLLARD-TYPE LIGHTS
- PARK SIGN MONUMENT
- 6" CONCRETE MOW CURB
- SHADE TREES 4' DIA. PLANTER FOR THOSE IN D.G. PATH
- DOG WASTE STATION

PLANT LEGEND - TYPICAL PLANTING

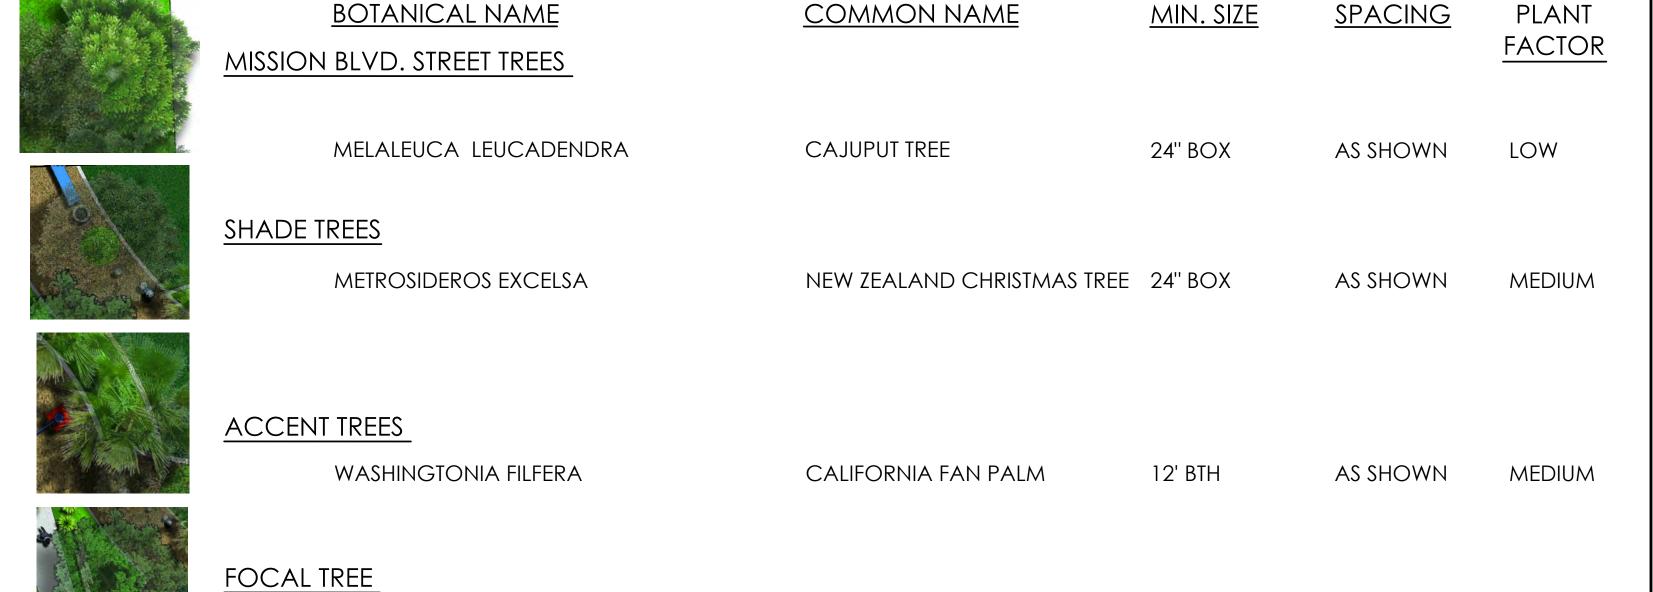



REVISION

FICUS RUBIGINOSA

MELALEUCA LEUCADENDRA 24" BOX CAJUPUT TREE AS SHOWN

RUSTY LEAF FIG

24" BOX

AS SHOWN

MEDIUM

MEDIUM PARK SHRUBS AGAVE ATTENUATA FOX TAIL AGAVE 5 GALLON 3'-4' O.C. LOW BOUGAINVILLEA 'ROSENKA' BOUGAINVILLEA 5 GALLON 3'-4' O.C. LOW ORCHID SPOT ROCKROSE CISTUS X PURPUREUS 5 GALLON 3'-4' O.C. LOW DIETES VEGETA FORTNIGHT LILY 2'-4' O.C. 5 GALLON LOW **BLUE OAT GRASS** HELICTOTRICHON SEMPERVIRENS 2'-3' O.C. LOW 5 GALLON HEMEROCALLIS HYBRID 1 GALLON 18" O.C. MEDIUM DAYLILY LIMONIUM PEREZII SEA LAVENDER 2'-3' O.C. 5 GALLON LOW PITTOSPORUM CRASSIFOLIUM "NANA" **DWARF KARO** 2'-3' O.C. 5 GALLON LOW LOW


NEW ZEALAND FLAX PHORMIUM TENAX 5 GALLON 4'-6' O.C. **ROSA SPECIES** SHRUB ROSE 5 GALLON 3'-4' O.C. RHAPHIOLEPIS I. 'MAJESTIC BEAUTY' INDIA HAWTHORN 5 GALLON 3'-4' O.C. LOW

LOW AND MEDIUM HEIGHT GROUNDCOVERS

CEANOTHUS G. HORIZONTALIS LOW CARMEL CREEPER 1 GALLON @ 24" O.C. 1 GALLON @ 24" O.C. LOW COTONEASTER D. "LOWFAST" LOWFAST COTONEASTER 1 GALLON @ 24" O.C. MEDIUM MENTHA REQUIENII CORSICAN MINT NOTE: THIS GROUNDCOVER TO BE USED UNDER MELALEUCA LEUCADENDRA TREES AT EAST EDGE OF THE PARK. PINK MUHLY GRASS 1 GALLON @ 24" O.C. MEDIUM MUHLENBERGIA CAPILLARIS "REGAL MIST" 1 GALLON @ 24" O.C. MEDIUM MYOPORUM "PINK" PINK MYOPORUM 1 GALLON @ 24" O.C. ROSA (GROUNDCOVER VARIETIES) GROUNDCOVER ROSE MEDIUM ROSMARINUS O. 'PROSTRATUS' PROSTRATE ROSEMARY 1 GALLON @ 24" O.C. LOW

SODDED HYBRID BERMUDA BANDERA BERMUDA MEDIUM DISTICTUS BUCCINATORIA MEDIUM RED TRUMPET VINE 5 GALLON MACFADYENA UNGUIS-CATI CAT'S CLAW VINE 5 GALLON MEDIUM



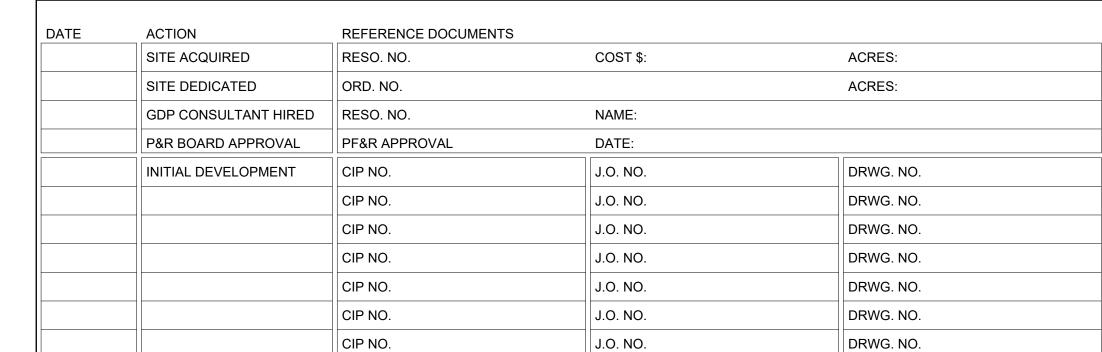

IMPROVEMENTS SUMMARY (DATA FROM AS-BUILT DRAWINGS)								
ITEM	QUANTITY	ITEM	QUANTITY	ITEM	QUANTITY	ITEM	QUANTITY	
TOTAL SITE	AC.	TOT LOT	SF	PAVED WALKWAYS	SF	SECURITY LTS.	STDS.	
IMPROVED AREA	AC.	MULTI-PURPOSE CT.	SF	PARK ROADS	SF	BALLFIELD LTS.	STDS.	
TURF	AC.	TENNIS CTS.	SF	PARKING LOT	SF	TENNIS COURT LTS.	STDS.	
SHRUB BED	AC.	RESTROOM	SF	PARKING STALLS-STD.		MULTI-PURPOSE CT. LTS.	STDS.	
NATURAL	AC.	REC. BLDG.	SF	PARKING STALLS-DISABLE	ED	BACKSTOPS	EA.	
D.G. PAVING	AC.	POOL BLDG.	SF	COURT GAME AREA	SF	BENCHES	EA.	
DIRT INFIELDS	AC.	POOL DECK	SF	LAWN EDGING	LF	PICNIC TABLES	EA.	
		POOL WATER	SF	BLEACHERS	EA.	TRASH RECEPTACLES	EA.	

CITY OF SAN DIEGO PARK AND RECREATION DEPARTMENT

THE GENERAL DEVELOPMENT PLAN FOR:

MISSION BEACH POCKET PARK

COMMUNITY PARK

(PSD #) LAMBERT COORDINATES: 222-1691 THOMAS BROTHERS PAGE: 1267, J-2

