


EXISTING HOA SLOPE
PLANTING TO REMAIN

ORGANIC MULCH AREAS

9' WIDE CONCRETE
WALKWAY

PASEO MONTALBAN

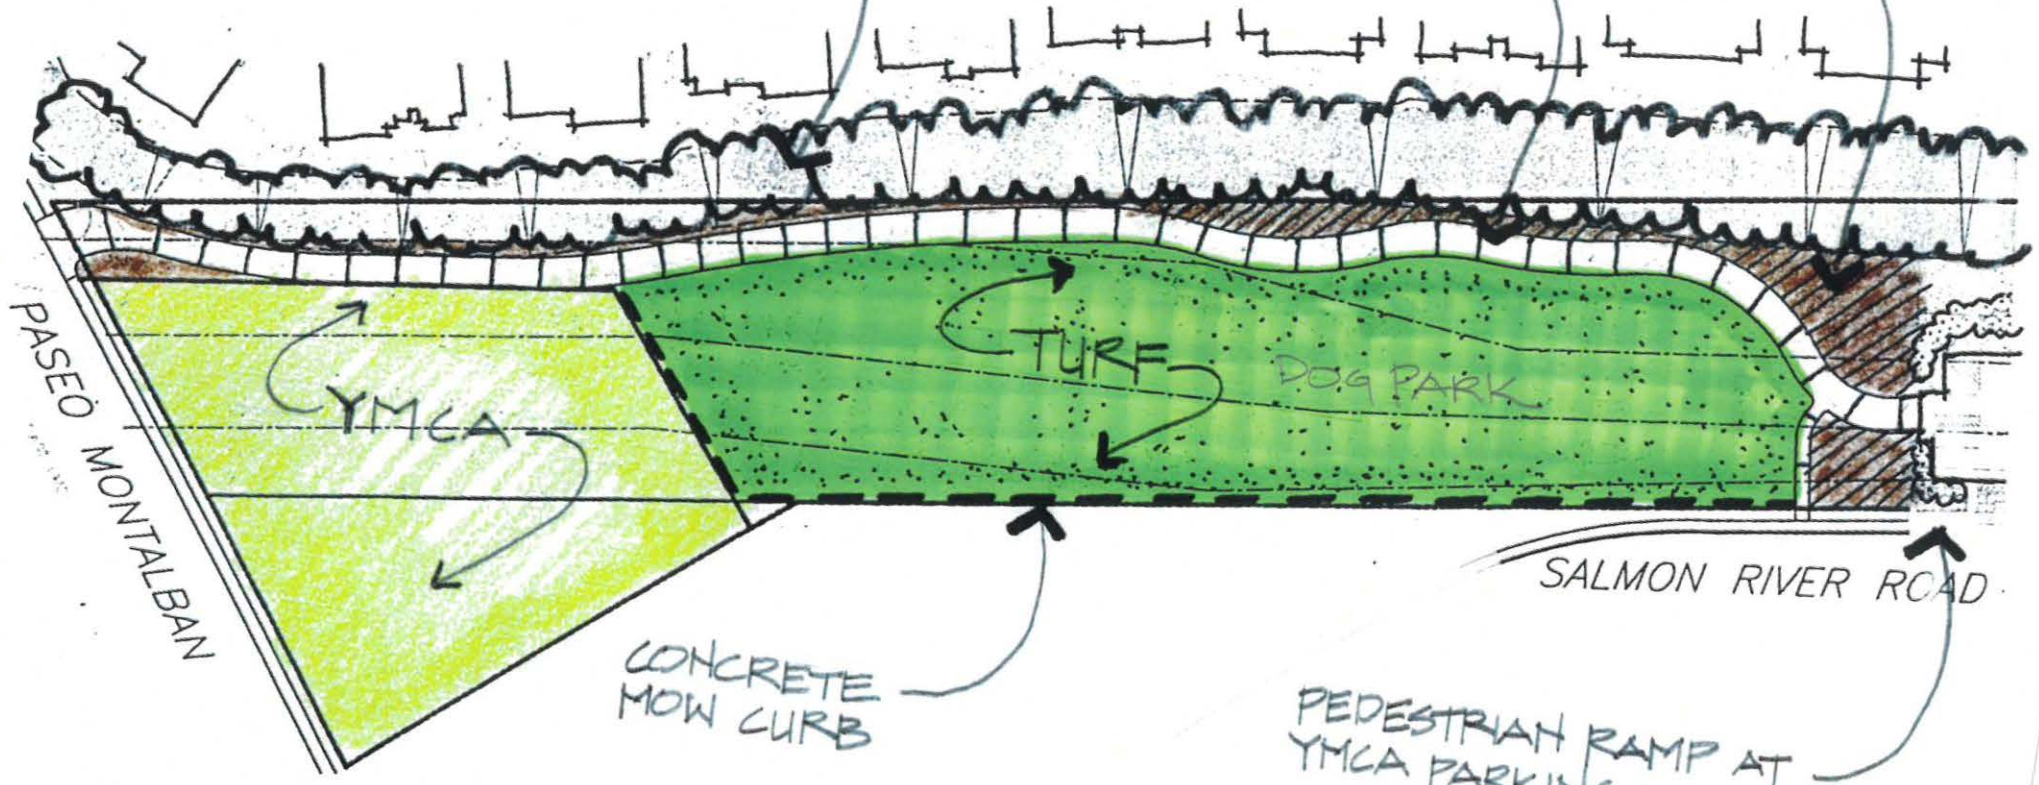

SALMON RIVER ROAD

CONCRETE
MOW CURB

PEDESTRIAN RAMP AT
YMCA PARKING LOT

PENASQUITOS TOWN CENTER LINEAR PARK
 City of San Diego
 Park and Recreation Department



NO SCALE