
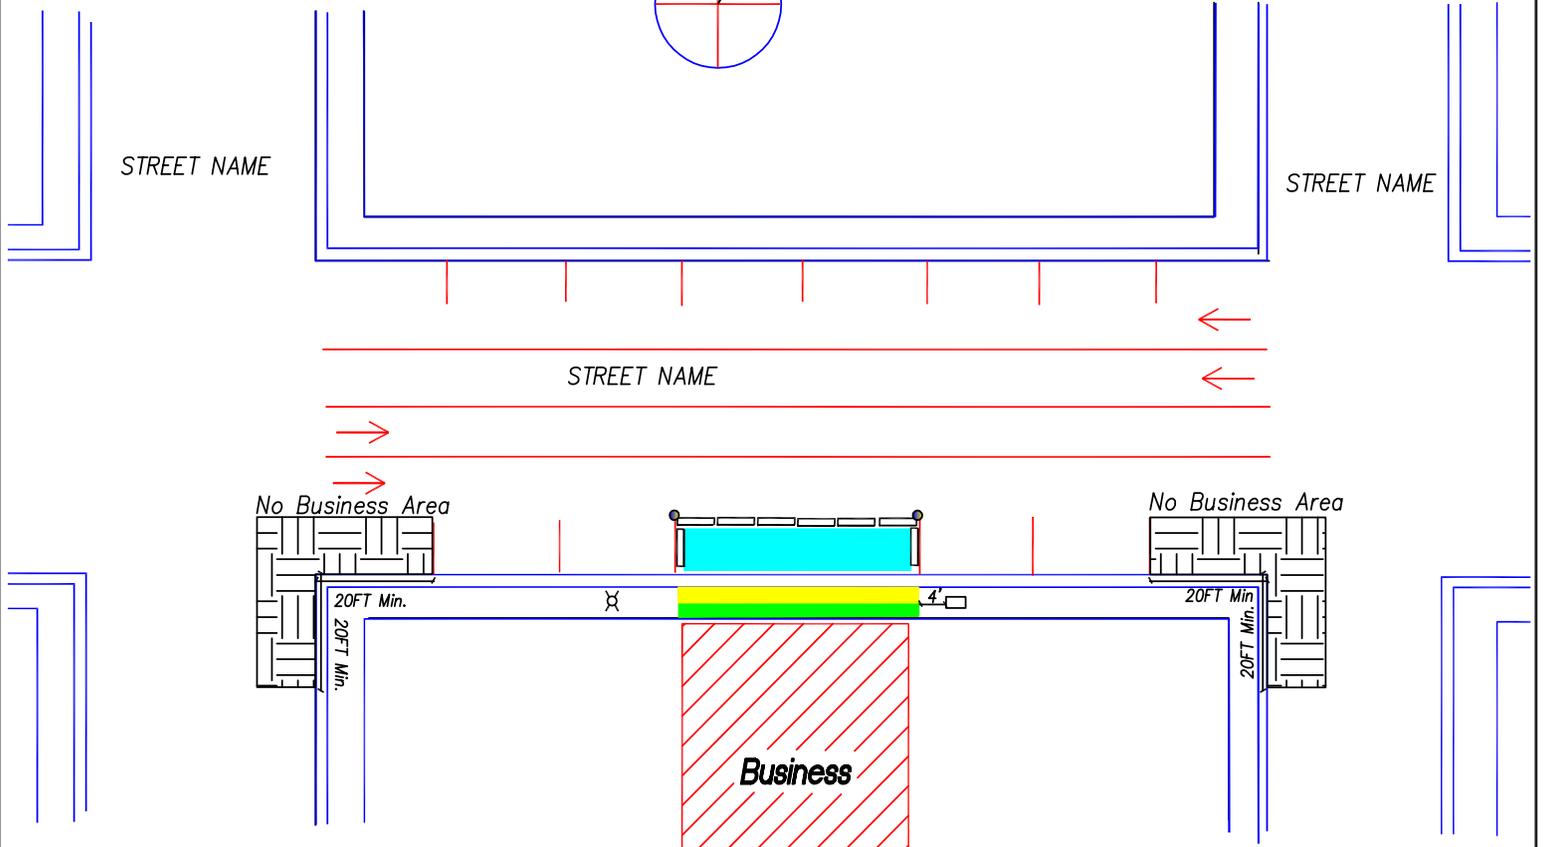


SAMPLE

NORTH ARROW

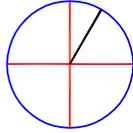

LEGEND

-  BUSINESS AREA
-  Traffic Barrier Typ.
-  Pedestrian Plaza Area
-  Temp. Outdoor Business
-  4' ADA Clear Path of Travel
-  Flashing or High Reflective Material
-  Light
-  Maintain 4FT Clearance to any Obstruction
-  NO BUSINESS AREA

NOTES:

- NO EXCAVATION DONE AS PART OF THIS PERMIT
- TYPE OF BARRIER USED (Explain Barrier Type):
