



ADAMS AVENUE

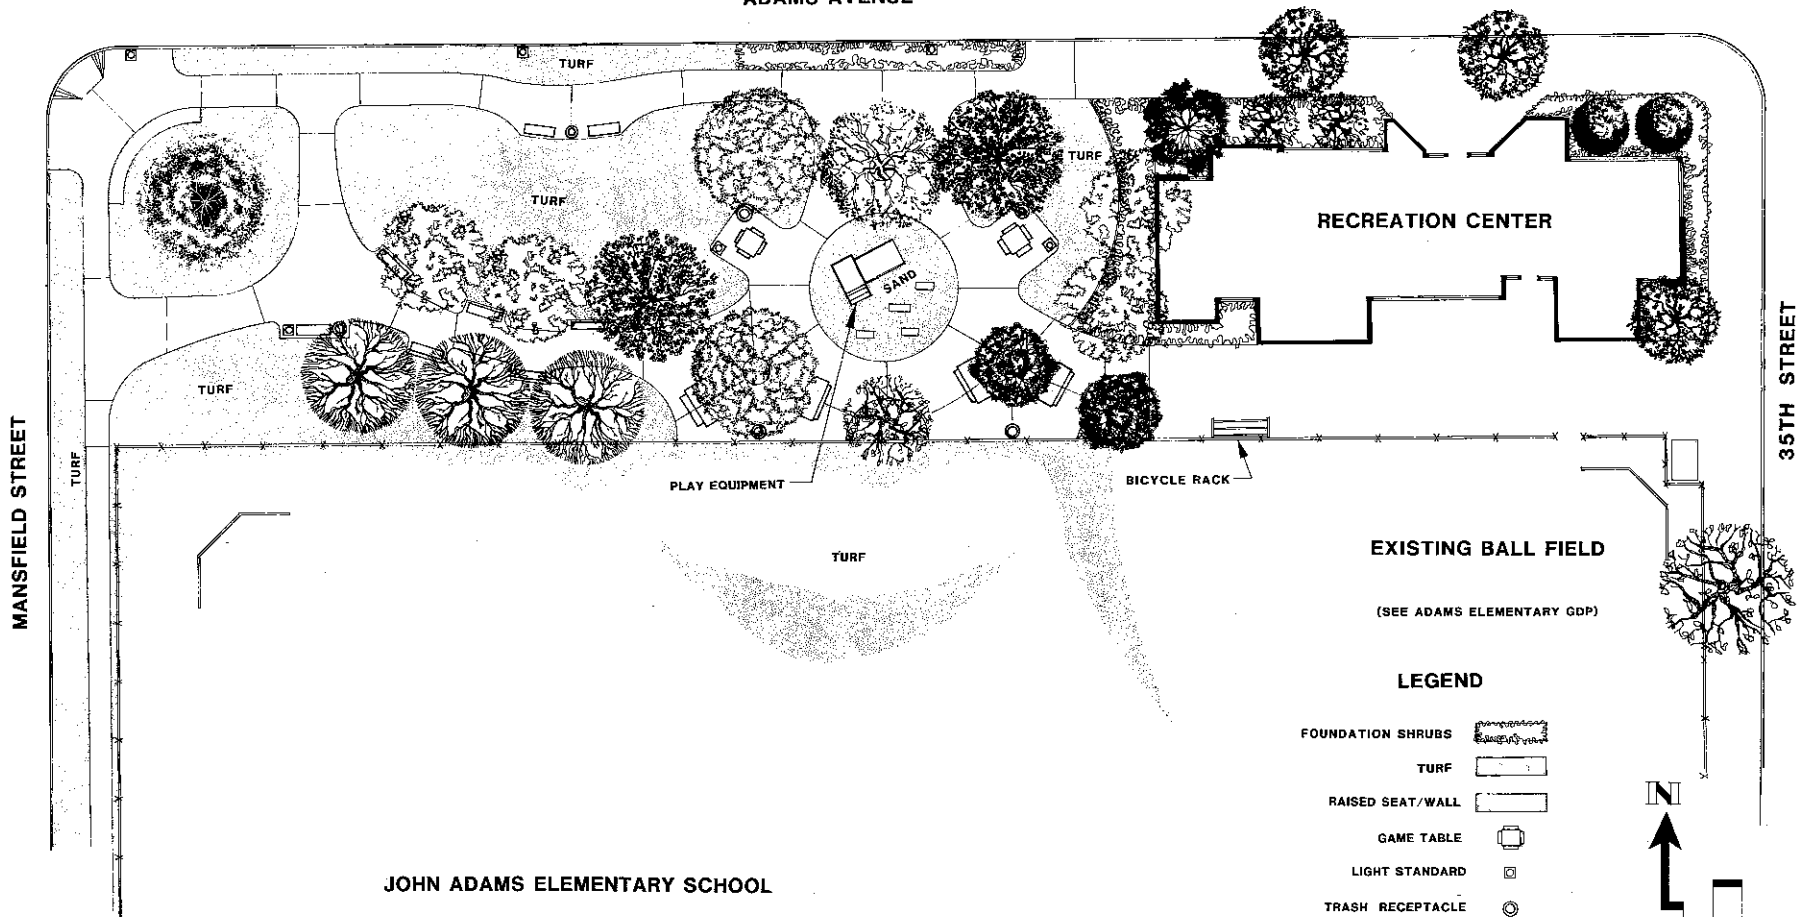

LEGEND

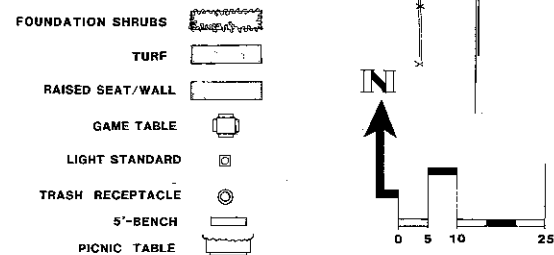

JOHN ADAMS ELEMENTARY SCHOOL

DATA LOG FOR:

DATE	ACTION	REFERENCE DOCUMENTS
12-28-61	SITE ACQUIRED	RESO. NO. 263214 COST: DONATED ACRES: 0.32
10-6-78	SITE DEDICATED	ORD. NO. 12451 ACRES: .08
7-28-86	SDP CONSULTANT HIRED	RESO. NO. NAME ABC-LOWELL HARPER
1-12-86	P.L.D. BOARD APPROVAL	P.F. & R. APPROVAL 2-12-86
3-3-82	INITIAL DEVELOPMENT	SEP. NO. JO. NO. DRWG. NO. 10311-D
3-4-87	NEW REC. BLDG.	CIP. NO. JO. NO. DRWG. NO. 21540-D
3-4-87	RECONSTRUCTION	CIP. NO. 29-461 JO. NO. 118395 DRWG. NO. 23230-D
		CIP. NO. JO. NO. DRWG. NO.
		CIP. NO. JO. NO. DRWG. NO.
		CIP. NO. JO. NO. DRWG. NO.

IMPROVEMENTS SUMMARY (DATA FROM AS-BUILT DRAWINGS)

ITEM	QUANTITY	ITEM	QUANTITY	ITEM	QUANTITY	ITEM	QUANTITY
TOTAL SITE	0.32 AC	PLAY AREA	490 SF	PAVED WALKS	8292 SF	SECURITY LTS.	3 STDS.
IMPROVED AREA	0.45 AC	MULTI PURPOSE CT	SF	PARK ROADS	SF	BALL FIELD LTS.	STDS.
TURF	0.18 AC	TENNIS CTS	SF	PARKING LOT	SF	TENNIS CT LTS.	STDS.
SHRUB BED	0.03 AC	RESTROOM	SF	" " STALLS STD		MULTI-PURPOSE CT	STDS.
NATURAL	AC	REC. BLDG.	2360 SF	" " STALLS HDOP			
OTHER LANDSCAPING	0.01 AC	POOL BLDG.	SF	COURT GAME AREA	SF	BACKSTOPS	EA.
DIRT INFIELDS	AC	" " DECK	SF			TENNIS CTS	EA.
		" " WATER	SF	LAWN EDGINGS	920 LF	GAME TABLE	2
						5'-BENCH	8
						PICNIC TABLE	4
						TRASH RECEPTACLE	6
						REVISION	

CITY OF SAN DIEGO PARK and RECREATION DEPARTMENT

THE GENERAL DEVELOPMENT PLAN

ADAMS AVENUE PARK  
3491 ADAMS AVE.

COUNCIL DIST. NO. 3 COMM. PLAN AREA 13  
LAMBERT COORDINATES 218-1733 THOMAS BROS. PG. 61-A2  
PSD. NO. 600