




VICINITY MAP

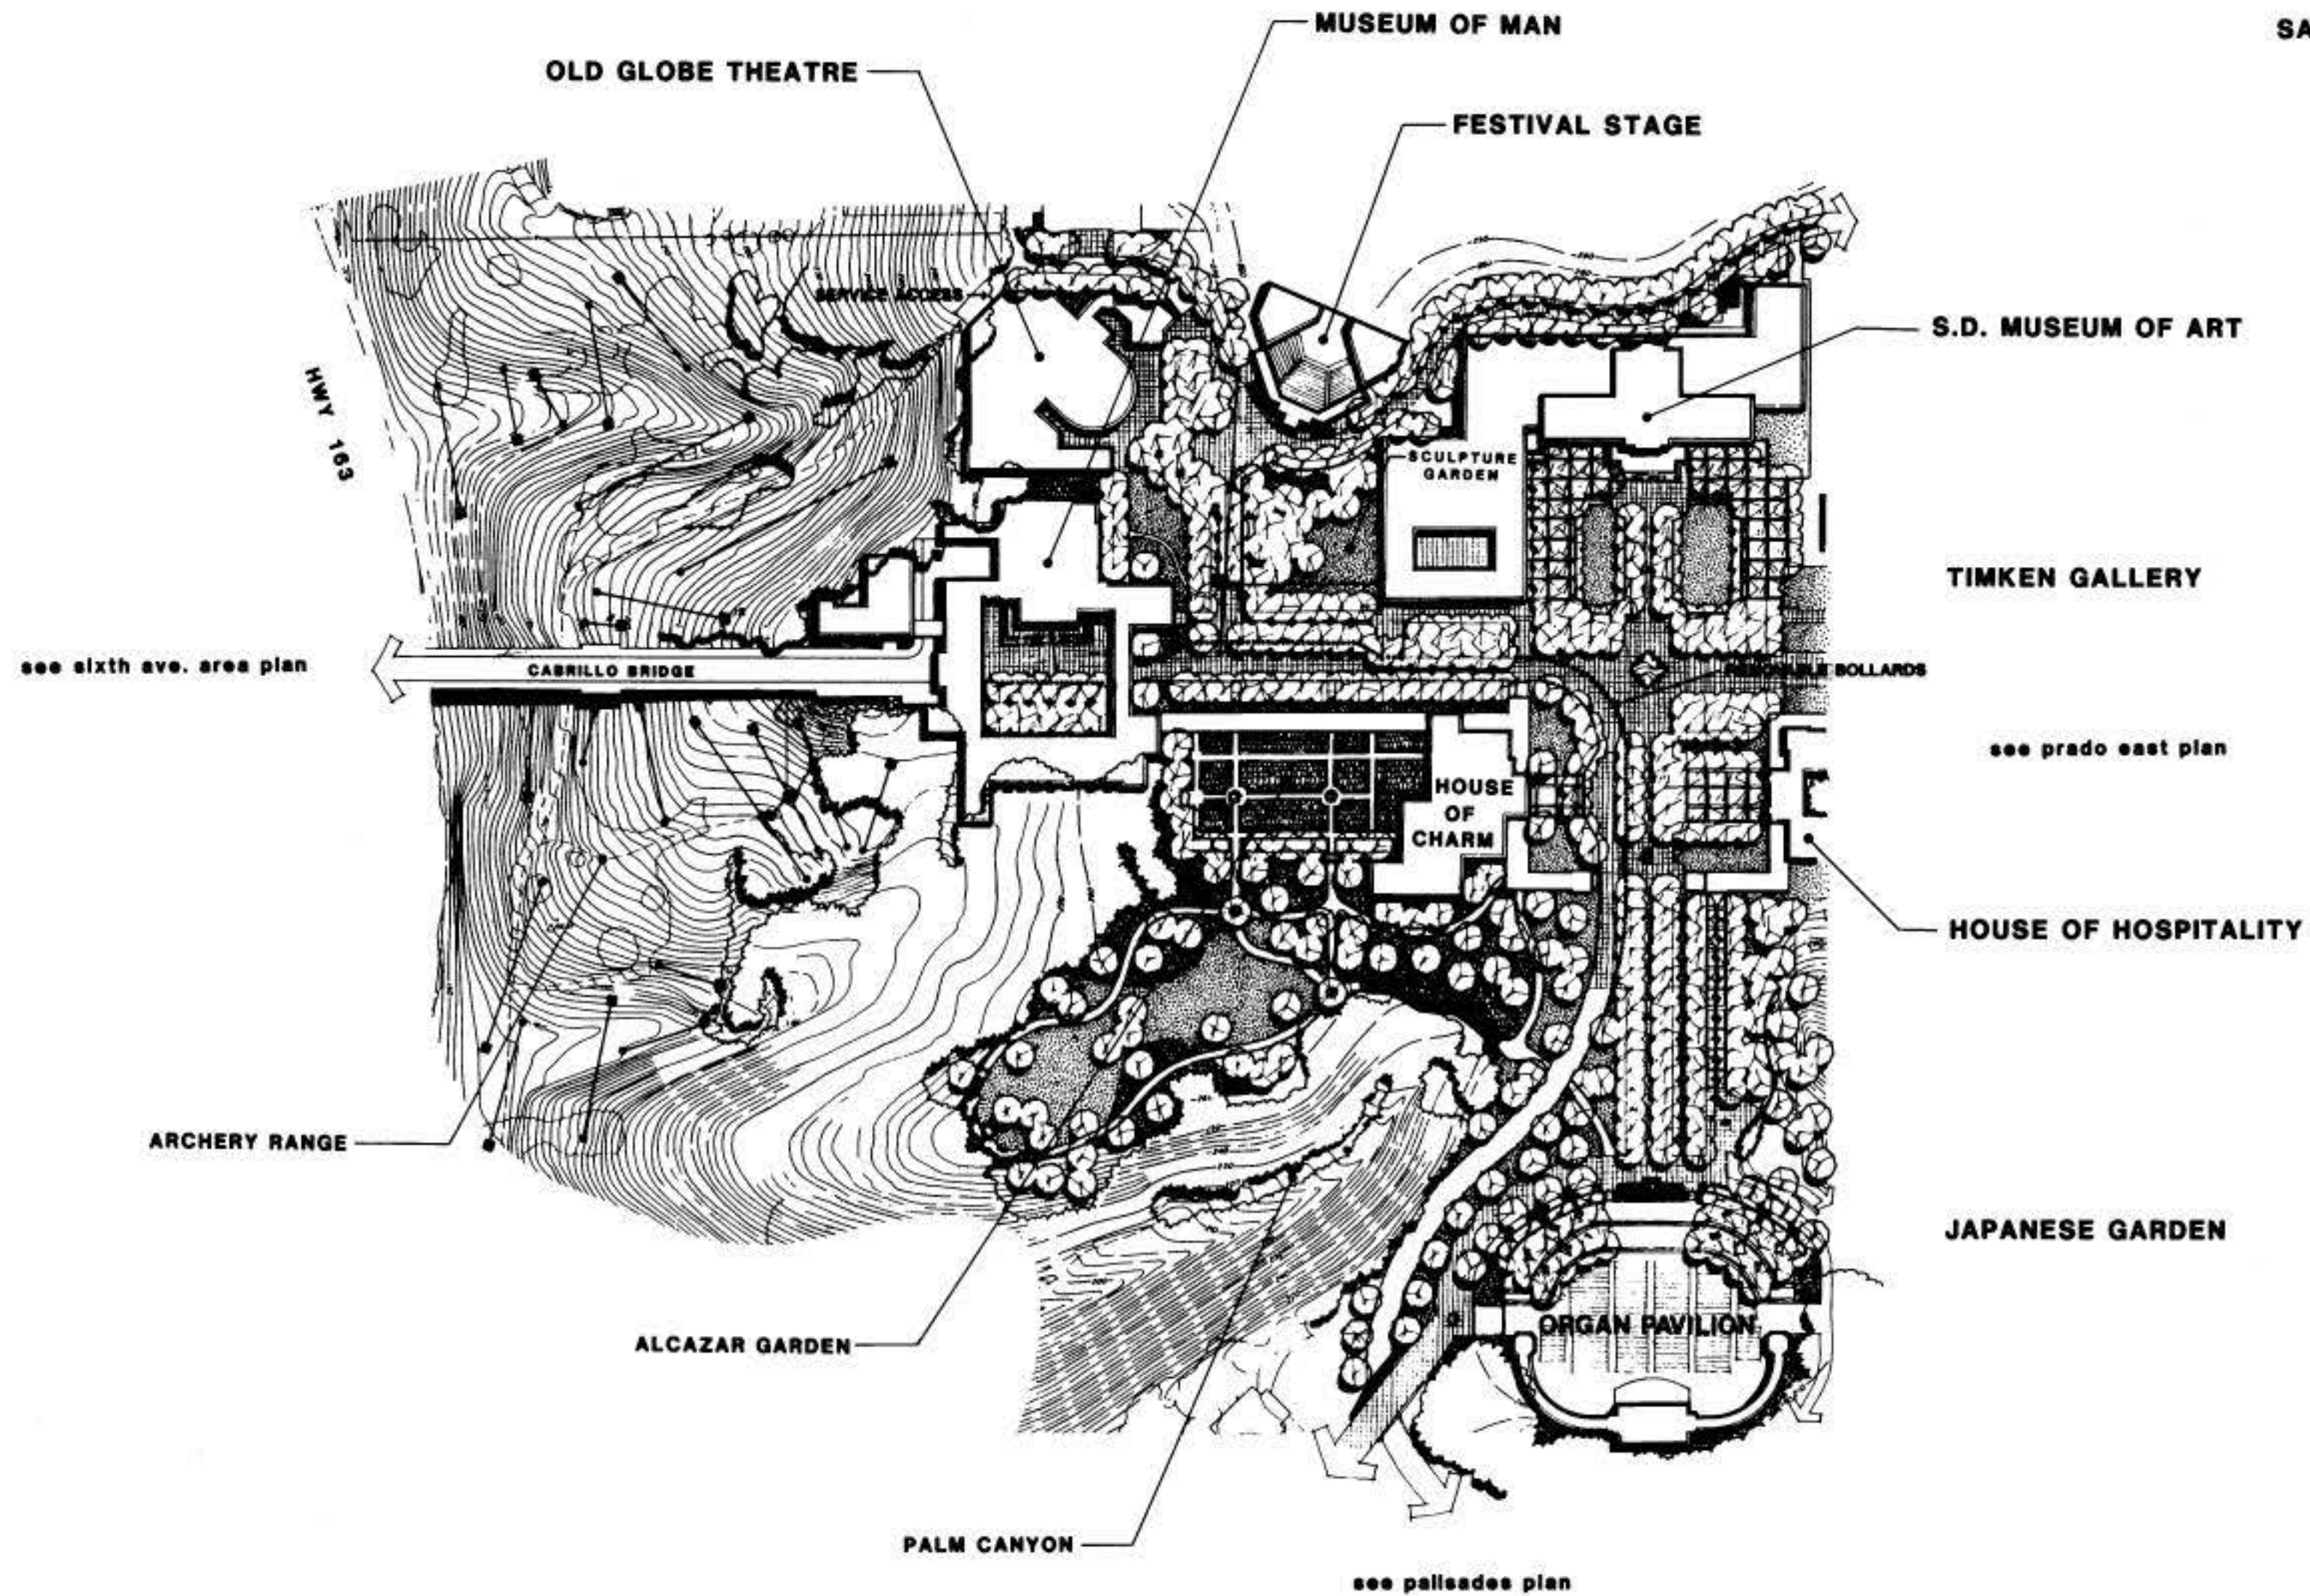

see sixth ave. area plan

see prado east plan

see palisades plan

DATA LOG FOR:				
DATE	ACTION	REFERENCE DOCUMENTS		
	SITE ACQUIRED	RESO. NO.	COST \$	ACRES
	SITE DEDICATED	ORD. NO.		ACRES
	GDP CONSULTANT HIRED	RESO. NO.	NAME	
	P & R BOARD APPROVAL	PF & R APPROVAL		
	INITIAL DEVELOPMENT	CIP NO.	JO NO.	DRWG NO.
		CIP NO.	JO NO.	DRWG NO.
		CIP NO.	JO NO.	DRWG NO.
		CIP NO.	JO NO.	DRWG NO.
		CIP NO.	JO NO.	DRWG NO.

IMPROVEMENTS SUMMARY (DATA FROM AS-BUILT DRAWINGS)							
ITEM	QUANTITY	ITEM	QUANTITY	ITEM	QUANTITY	ITEM	QUANTITY
TOTAL SITE	AC	PLAY AREA	SF	PAVED WALKS	SF	SECURITY LTS	STDS
IMPROVED AREA	AC	MULTI PURPOSE CT	SF	PARK ROADS	SF	BALL FIELD LTS	STDS
TURF	AC	TENNIS CTS	SF	PARKING LOT	SF	TENNIS CT LTS	STDS
SHRUB BED	AC	RESTROOM	SF	" " STALLS STD		MULTI PURPOSE CT.	STDS
NATURAL	AC	REC. BLDG.	SF	" " STALLS HDCP			
OTHER LANDSCAPING	AC	POOL BLDG.	SF	COURT GAME AREA	SF	BACKSTOPS	EA
DIRT INFIELDS	AC	" " DECK	SF			TENNIS CTS.	EA
		" " WATER	SF	LAWN EDGING	LF		
						REVISION	

CITY OF SAN DIEGO      PARK and RECREATION DEPARTMENT

THE GENERAL DEVELOPMENT PLAN

# PRADO WEST

(a portion of Balboa Park)

COUNCIL DIST. NO. 8      COMM PLAN AREA BALBOA PARK 01      PSD NO. 906

LAMBERT      THOMAS BROS. PG. 60 D-5