
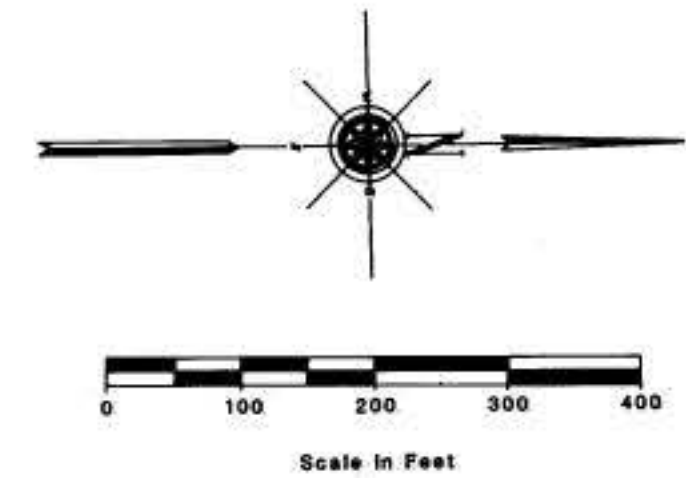


Location Map

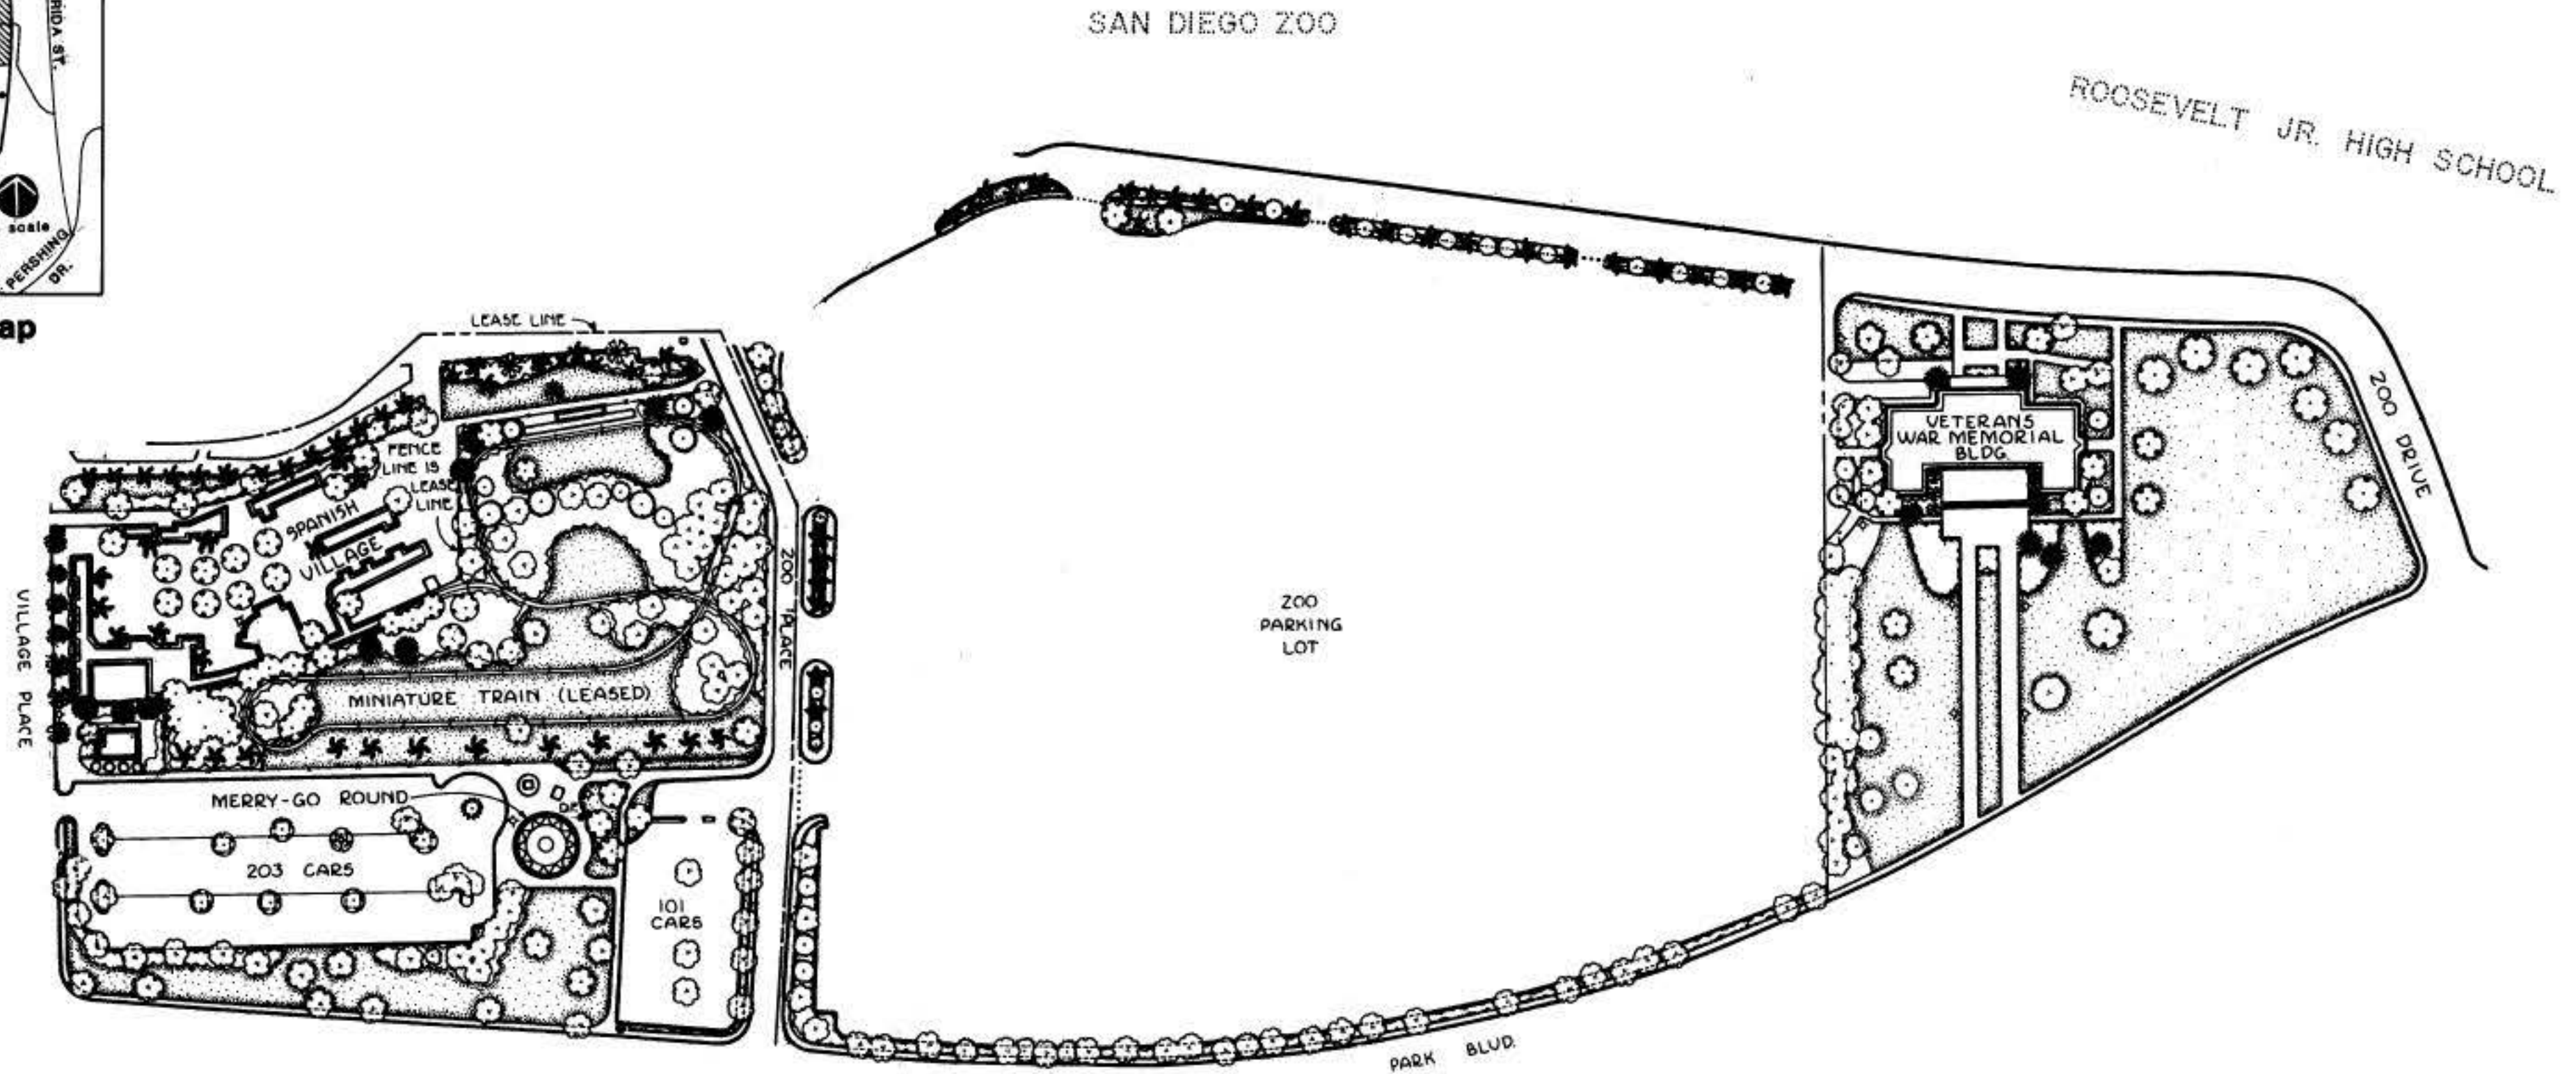

DATA LOG FOR:			
DATE	ACTION	REFERENCE DOCUMENTS	
1874	SITE ACQUIRED	U.S. PATENT	COST \$ ACRES: 1171.53
1870	SITE DEDICATED	STATE LEGISLATURE	ACRES: 1171.53
	GDP CONSULTANT HIRED	RESO. NO.	NAME
	P.R. BOARD APPROVAL	PF & R. APPROVAL	
	INITIAL DEVELOPMENT	CIP NO.	JO NO. DRWG. NO.
		CIP NO.	JO NO. DRWG. NO.
		CIP NO.	JO NO. DRWG. NO.
		CIP NO.	JO NO. DRWG. NO.
		CIP NO.	JO NO. DRWG. NO.

IMPROVEMENTS SUMMARY (DATA FROM AS-BUILT DRAWINGS)					
ITEM	QUANTITY	ITEM	QUANTITY	ITEM	QUANTITY
TOTAL SITE	18.3 AC	PLAY AREA	SF	PAVED WALKS	431,200 SF
IMPROVED AREA	18.3 AC	MULTI PURPOSE CT	SF	PARK ROADS	SF
TURF	6.1 AC	TENNIS CTS	SF	PARKING LOT	119,200 SF
SHRUB BED	1.4 AC	RESTROOM	SF	" " STALLS STD.	300
NATURAL	AC	REC. BLDG	SF	" " STALLS HDCP	4
OTHER LANDSCAPING	AC	POOL BLDG	SF	COURT GAME AREA	SF
DIRT INFIELDS	AC	" " DECK	SF	BACKSTOPS	EA
TRAIN LEASE	3.8 AC	" " WATER	SF	TENNIS CTS.	EA
ZOO PK. LEASE	9.1 AC	SP. VILLAGE	24,447 SF	LAWN EDGING	8,100 LF
		MERRY-GO-ROUND	2,826 SF	ZOO PARKING	3,145 ST.
				REVISION	

CITY OF SAN DIEGO PARK and RECREATION DEPARTMENT

THE GENERAL DEVELOPMENT PLAN

BALBOA PARK

SPANISH VILLAGE / WAR MEMORIAL BLDG.

COUNCIL DIST. NO. 8 COMM. PLAN AREA BALBOA PARK 0-1
 LAMBERT COORDINATES 206-1723 THOMAS BROS P.60 D-5

BP