
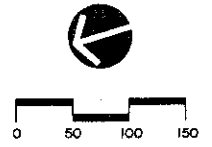


VICINITY MAP

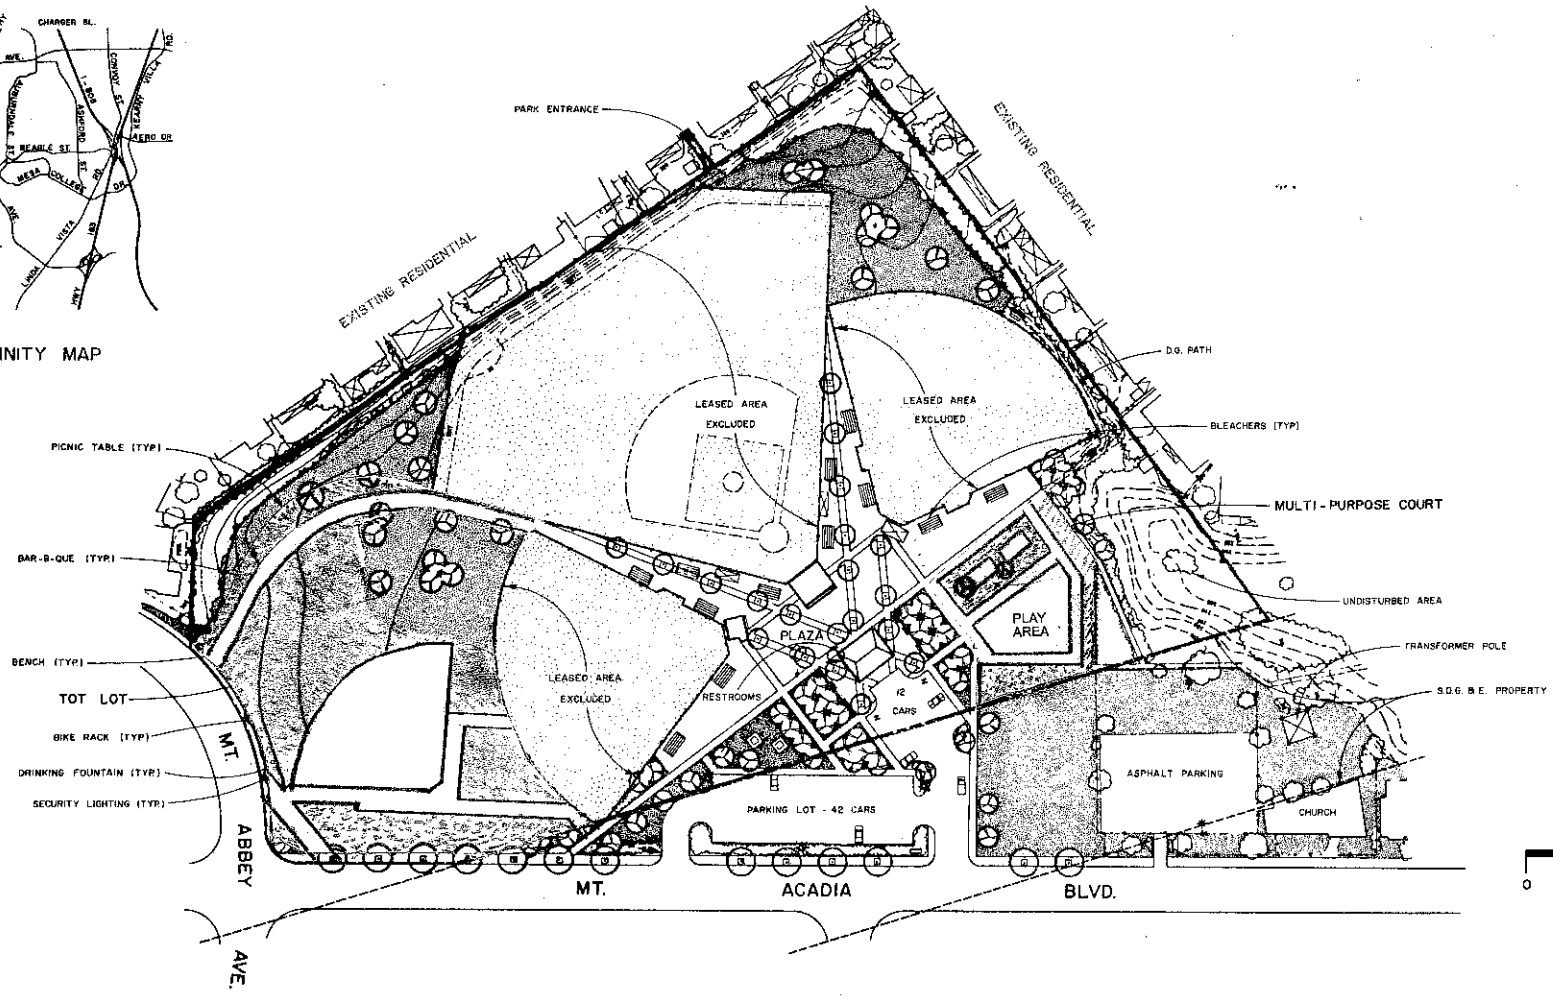

DATE				ACTION				REFERENCE DOCUMENTS			
1-7-77	SITE ACQUIRED	RESO. NO. 217381	COST *	ACRES	8.68						
4-5-82	SITE DEDICATED	ORD. NO. 10690		ACRES	8.68						
9-89	GGP CONSULT/STUDY PERIOD	RESO. NO.	NAME	LAND DESIGN OF SAN DIEGO							
6-21-90	P.E.P. BOARD APPROVAL	P.P.A. APPROVAL									
				JO. NO.		DRWG. NO.					
				CLP. NO.		DRWG. NO.					
				CLP. NO.		DRWG. NO.					
				CLP. NO.		DRWG. NO.					
				CLP. NO.		DRWG. NO.					
				CLP. NO.		DRWG. NO.					

IMPROVEMENTS SUMMARY (DATA FROM AS-BUILT DRAWINGS)											
ITEM	QUANTITY	ITEM	QUANTITY	ITEM	QUANTITY	ITEM	QUANTITY				
TOTAL SITE	AC	PLAY AREA	SF	PAVED WALKS	SF	SECURITY LTS.	STDS.				
APPROVED AREA	AC	MULTI-PURPOSE CT	SF	PAVE ROADS	SF	BALL FIELD LTS.	STDS.				
TURF	AC	TENNIS CTS	SF	PARKING LOT	SF	TENNIS CT LTS.	STDS.				
SHRUB BED.	AC	RESTROOM	SF	" " STALLS STD.	SF	MULTI-PURPOSE CT	STDS.				
NATURAL	AC	REC. BLDG.	SF	" " STALLS HOOP	SF	BACKSTOPS	EA.				
OTHER LANDSCAPING	AC	POOL BLDG.	SF	COURT GAME AREA	SF	TENNIS CTS	EA.				
DIRT INFIELDS	AC	" " DECK	SF	" " WATER	SF						
				LAWN EDGING	LF						
						REVISION					

CITY OF SAN DIEGO PARK and RECREATION DEPARTMENT

THE GENERAL DEVELOPMENT PLAN

EAST CLAIREMONT ATHLETIC AREA

COUNCIL DIST. NO. 5 COMM PLAN AREA CLAIREMONT MESA - 5 PSD. NO. LAMBERT COORDINATES 232 - 1713 THOMAS BROS. PG. 53 A-3 432