
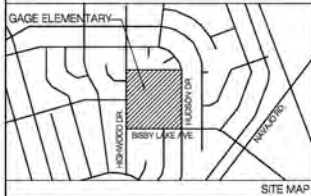


# Attachment 6

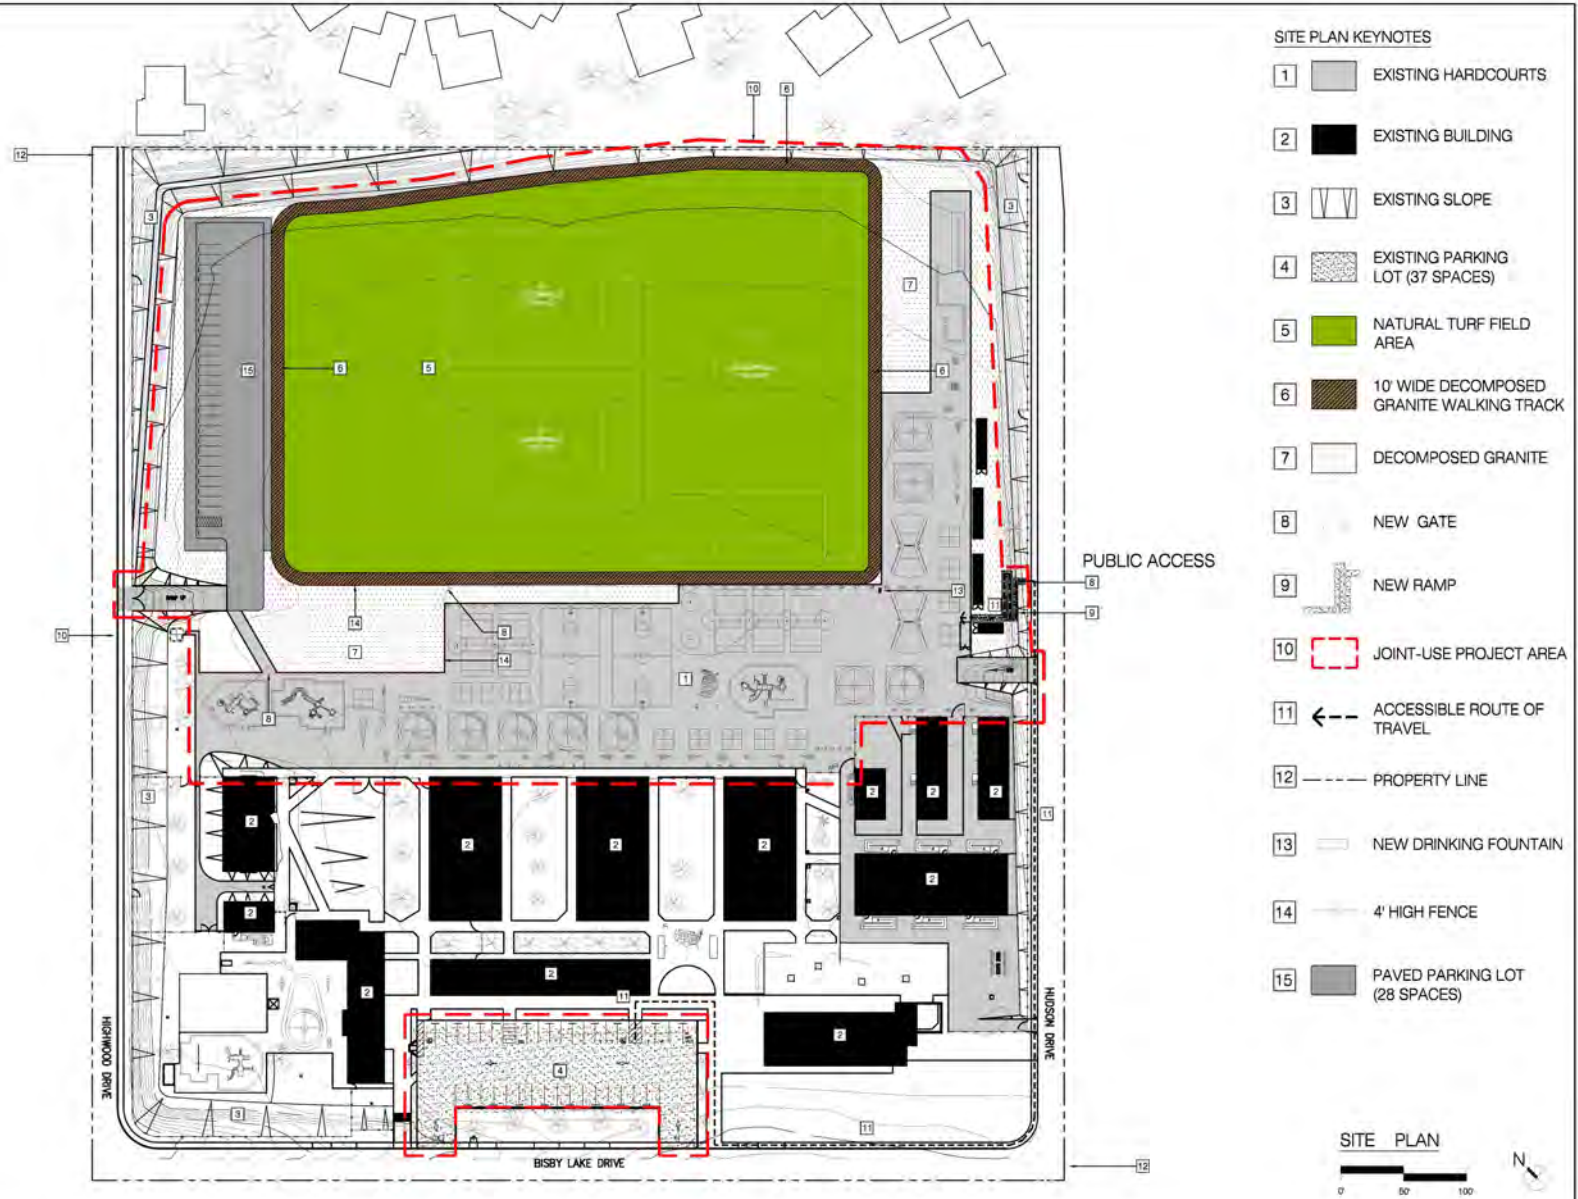

DATE	ACTION	REFERENCE DOCUMENTS	DATE	BY	REVISION
	SITE ACQUIRED	WBLD NO.			
	APPROVED	GRD. NO.			
	CONTRACT/PERMITS	RESO. NO.			
	PRELIMINARY	PERM. NO.			
	INITIAL DEVELOPMENT	DATE			
	CONTRACT	CONTRACT NO.			
	CONTRACT	CONTRACT NO.			
IMPROVEMENTS SUMMARY (ESTIMATES)					
ITEM	QUANTITY	ITEM	QUANTITY	ITEM	QUANTITY
TOTAL AREA	7.81 ACRES	LAWN EDGING			
IMPROVED AREA	4.42 ACRES				
TURF	3.28 ACRES				
PAVING	11,284 S.F.				
GRASS	11,284 S.F.				
CONCRETE	3				
MULTIPURPOSE COURTS	8				
BASKETBALL COURTS	2				
SEE KEY	15,829 S.F.				
PARKING LOT	28,528 S.F.				
DISABLED PARKING SPACES	4				

THE GENERAL DEVELOPMENT PLAN

## GAGE ELEMENTARY

JOINT USE FACILITY

GDP: 4.42 ACRES

LAMBERT COORDINATES: \_\_\_\_\_ THOMAS BROTHERS PAGE: \_\_\_\_\_ SHEET #2