



VICINITY MAP
NTS

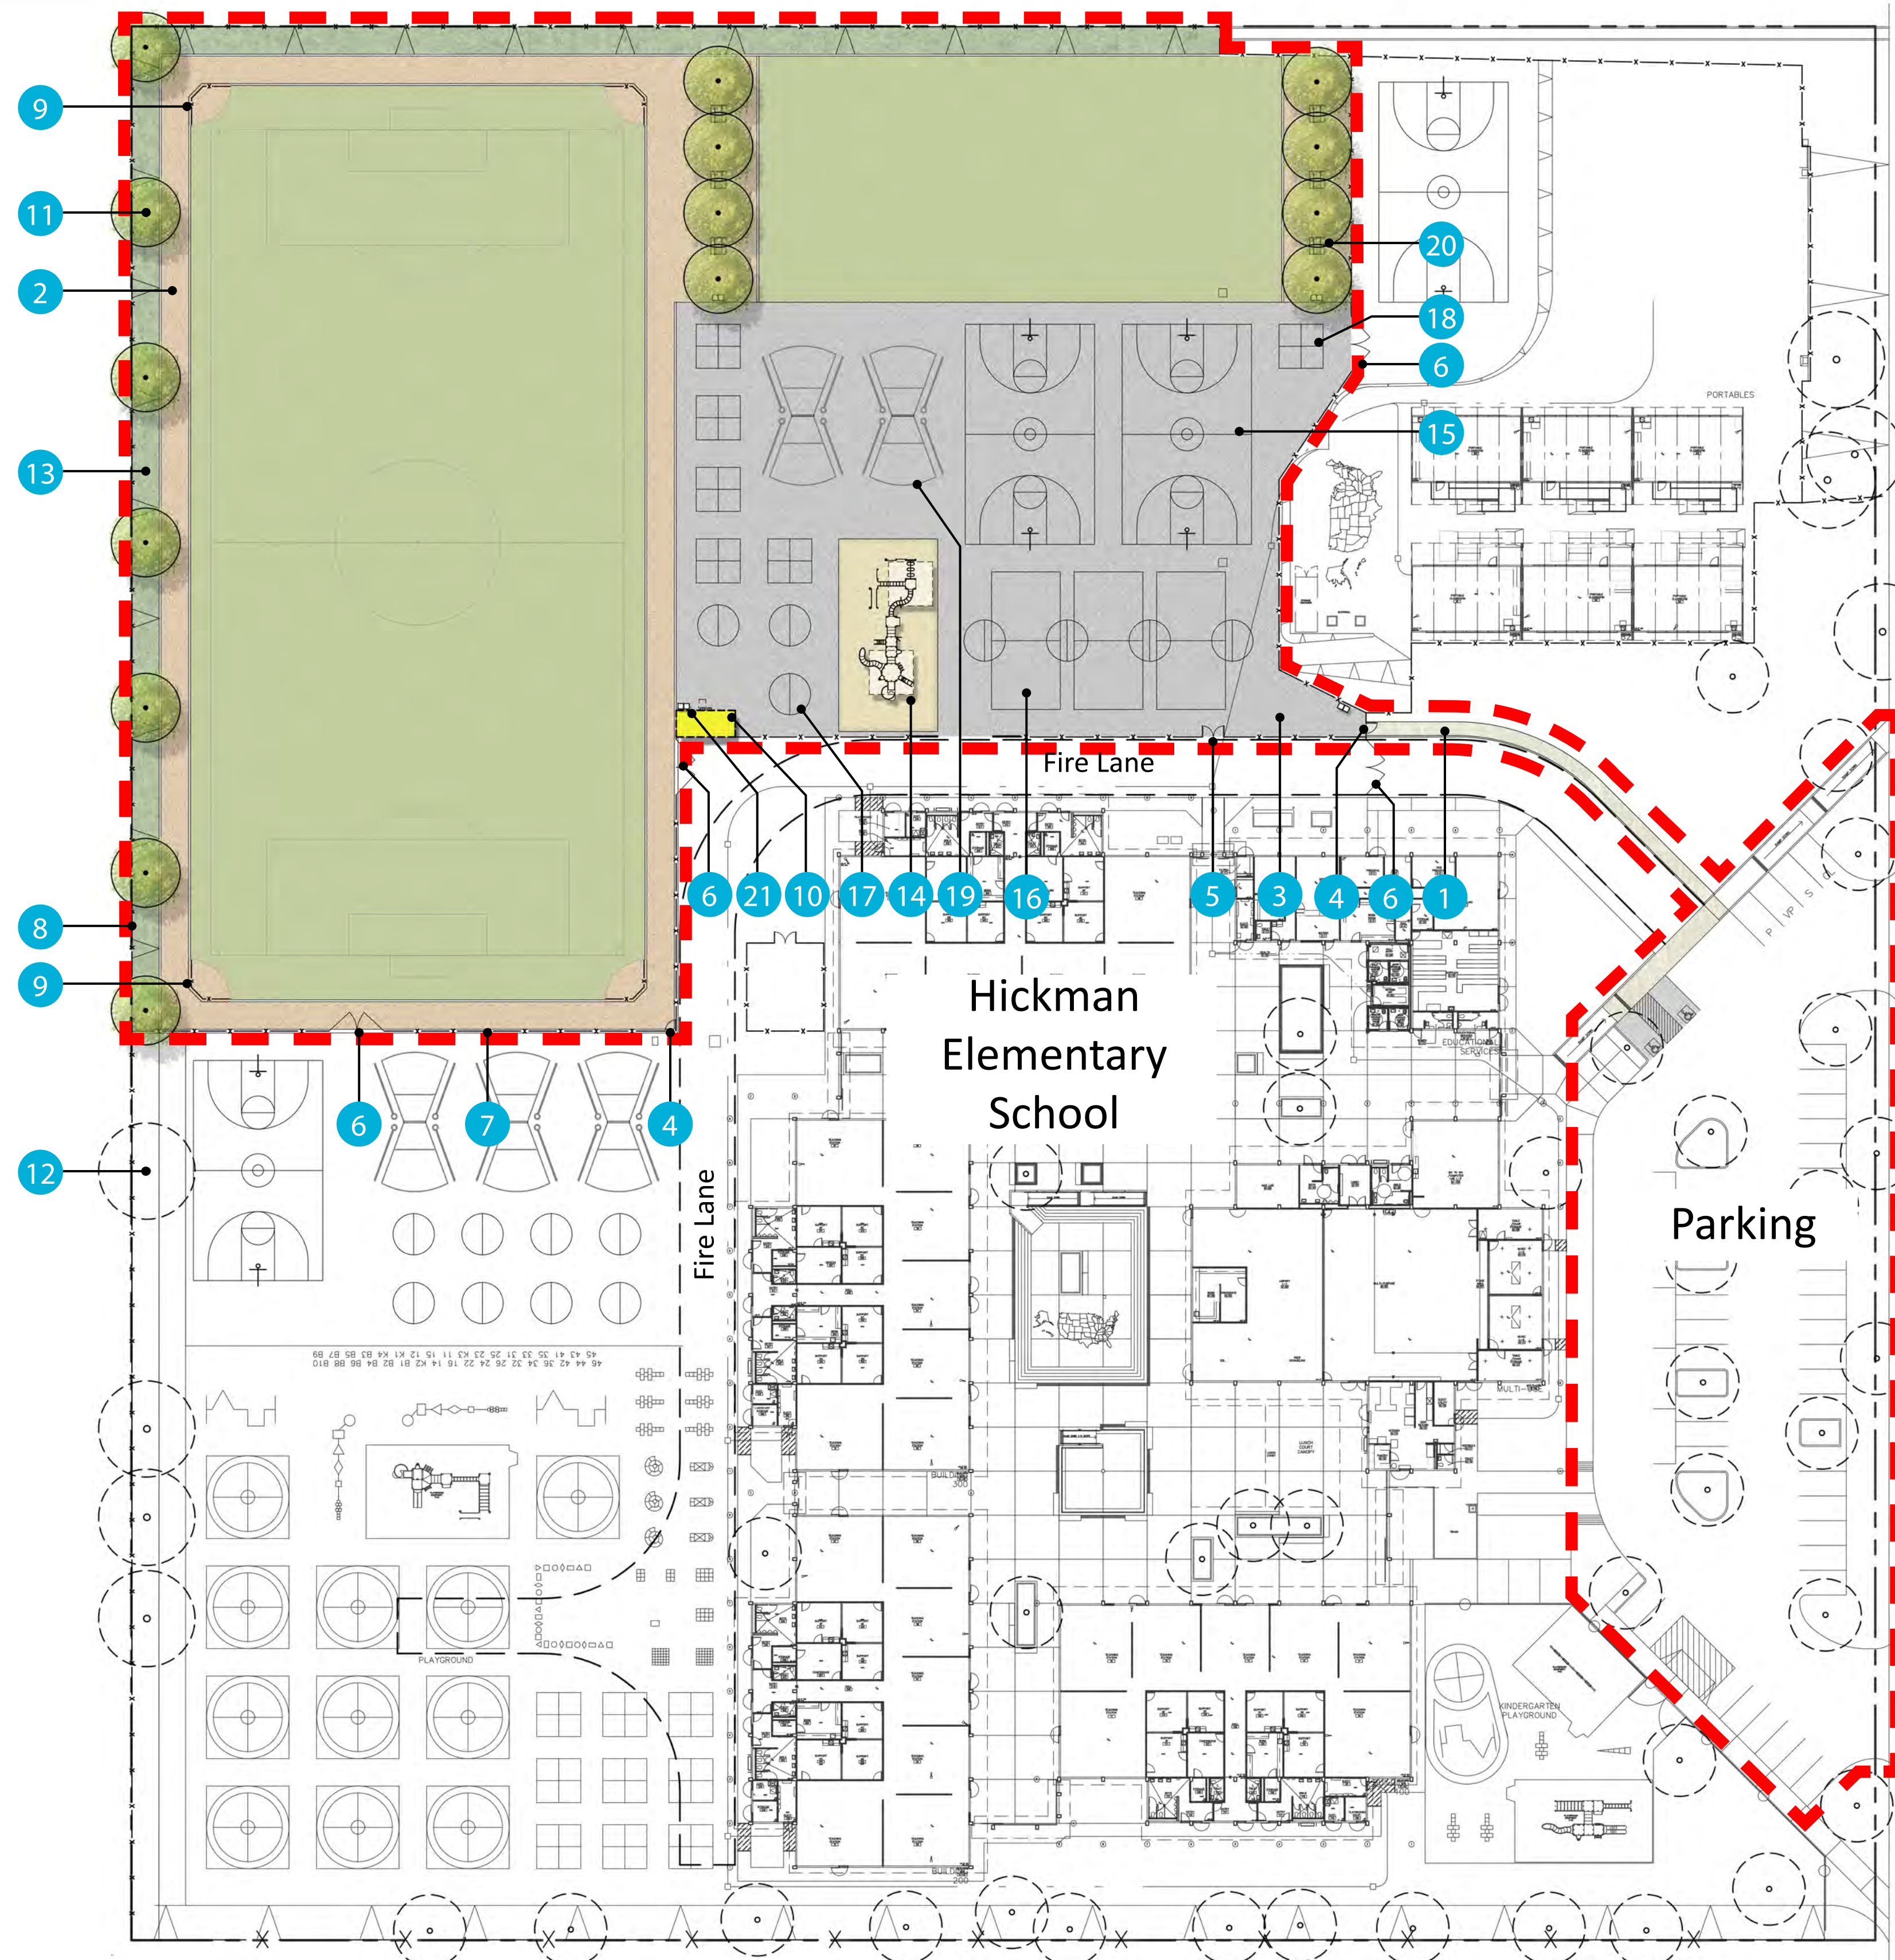


Concpet Plant Schedule:

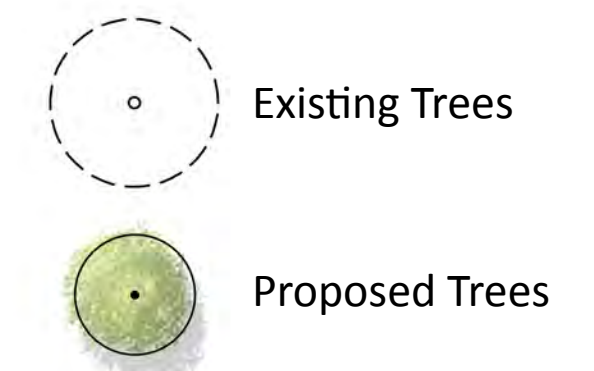

Legend:

- 1 Natural Concrete Paving
- 2 10' Wide Stabilized D.G. Track
- 3 Black Top Paving
- 4 Pedestrian Access Gate
- 5 8' Wide Double Pedestrian Gate
- 6 20' Wide Vehicular Security Gate
- 7 10' Tall Chainlink Security Fence
- 8 Existing 10' Chainlink Fence to Remain
- 9 Backstop
- 10 Future Comfort Station with Drinking Fountain
- 11 Shade Tree
- 12 Existing Tree to Remain
- 13 Planted Slope for Erosion
- 14 New Playground with Shade Structure and Resilient Surfacing
- 15 Basketball Courts
- 16 Volleyball Courts
- 17 Tetherball Striping
- 18 Four Square Striping
- 19 Ball Wall
- 20 Picnic Tables
- 21 Trash & Recycling Receptacle

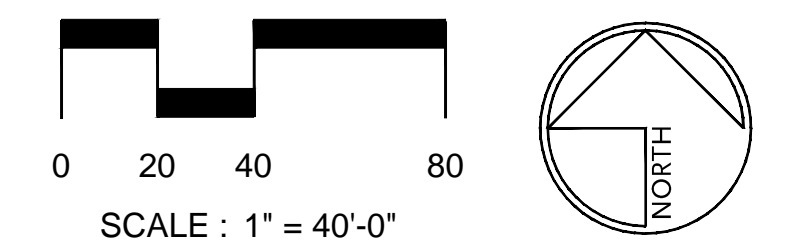

DATE	ACTION	REFERENCE DOCUMENTS	COST \$:	ACRES:
	SITE ACQUIRED	RESO. NO.		ACRES:
	SITE DEDICATED	ORD. NO.		ACRES:
	GDP CONSULTANT HIRED	RESO. NO.	NAME:	
	P&R BOARD APPROVAL	PF&R APPROVAL	DATE:	
	INITIAL DEVELOPMENT	CIP NO.	J.O. NO.	DRWG. NO.
		CIP NO.	J.O. NO.	DRWG. NO.
		CIP NO.	J.O. NO.	DRWG. NO.
		CIP NO.	J.O. NO.	DRWG. NO.
		CIP NO.	J.O. NO.	DRWG. NO.
		CIP NO.	J.O. NO.	DRWG. NO.
		CIP NO.	J.O. NO.	DRWG. NO.

IMPROVEMENTS SUMMARY (DATA FROM AS-BUILT DRAWINGS)							
ITEM	QUANTITY	ITEM	QUANTITY	ITEM	QUANTITY	ITEM	QUANTITY
TOTAL SITE	10.20 AC.	TOT LOT	2,520 SF	PAVED WALKWAYS	1,200 SF	SECURITY LTS.	STDS.
IMPROVED AREA	3.90 AC.	MULTI-PURPOSE CT.	SF	PARK ROADS	SF	BALLFIELD LTS.	STDS.
TURF	1.66 AC.	TENNIS CTS.	SF	PARKING LOT	SF	TENNIS COURT LTS.	STDS.
SHRUB BED	0.17 AC.	RESTROOM	208 SF	PARKING STALLS-STD.	SF	MULTI-PURPOSE CT. LTS.	STDS.
NATURAL	AC.	REC. BLDG.	SF	PARKING STALLS-DISABLED	SF	BACKSTOPS	4 EA.
D.G. PAVING	0.3 AC.	POOL BLDG.	SF	COURT GAME AREA	33,674 SF	BENCHES	EA.
DIRT INFIELDS	AC.	POOL DECK	SF	LAWN EDGING	1,168 LF	PICNIC TABLES	6 EA.
		POOL WATER	SF	BLEACHERS	EA.	TRASH RECEPTACLES	4 EA.
						RECYCLING RECEPTACLES	4 EA.
						REVISION	

CITY OF SAN DIEGO PARK AND RECREATION DEPARTMENT

THE GENERAL DEVELOPMENT PLAN

HICKMAN ELEMENTARY

JOINT USE FIELD

LAMBERT COORDINATES: _____ THOMAS BROTHERS PAGE: _____

PSD (PSD #)