

gonzálezGOODALE
 Architects
 135 WEST GREEN ST
 SUITE 200
 PASADENA CA 91105
 T 626 568 1428
 F 626 568 8026


DATE	ACTION	REFERENCE DOCUMENTS	COST \$:	ACRES:
	SITE ACQUIRED	RESO. NO.		ACRES:
	SITE DEDICATED	ORD. NO.		ACRES:
	GDP CONSULTANT HIRED	RESO. NO.	NAME:	
	P&R BOARD APPROVAL	PF&R APPROVAL	DATE:	
	INITIAL DEVELOPMENT	CIP NO.	J.O. NO.	DRWG. NO.
		CIP NO.	J.O. NO.	DRWG. NO.
		CIP NO.	J.O. NO.	DRWG. NO.
		CIP NO.	J.O. NO.	DRWG. NO.
		CIP NO.	J.O. NO.	DRWG. NO.
		CIP NO.	J.O. NO.	DRWG. NO.
		CIP NO.	J.O. NO.	DRWG. NO.

IMPROVEMENTS SUMMARY (DATA FROM AS-BUILT DRAWINGS)							
ITEM	QUANTITY	ITEM	QUANTITY	ITEM	QUANTITY	ITEM	QUANTITY
TOTAL SITE	2.27 AC.	TOT LOT	SF	PAVED WALKWAYS	SF	SECURITY LTS.	STDS.
IMPROVED AREA	2.27 AC.	MULTI-PURPOSE CT.	25778.8520 (0.60 AC.)	PARK ROADS	SF	BALLFIELD LTS.	STDS.
TURF	1.41 AC.	TENNIS CTs.	SF	PARKING LOT	SF	TENNIS COURT LTS.	STDS.
SHRUB BED	AC.	RESTROOM	SF	PARKING STALLS-STD.		MULTI-PURPOSE CT. LTS.	STDS.
NATURAL	0.06 AC.	REC. BLDG.	SF	PARKING STALLS-DISABLED		BACKSTOPS	EA.
D.G. PAVING	0.20 AC.	POOL BLDG.	SF	COURT GAME AREA	SF	BENCHES	EA.
DIRT INFIELDS	AC.	POOL DECK	SF	LAWN EDGING	LF	PICNIC TABLES	EA.
		POOL WATER	SF	BLEACHERS	EA.	TRASH RECEPTACLES	EA.

THE GENERAL DEVELOPMENT PLAN
**LINDA VISTA
 ELEMENTARY SCHOOL**
 JOINT USE FIELDS

LAMBERT COORDINATES:
 THOMAS BROTHERS PAGE:

PSD
SHEET #1

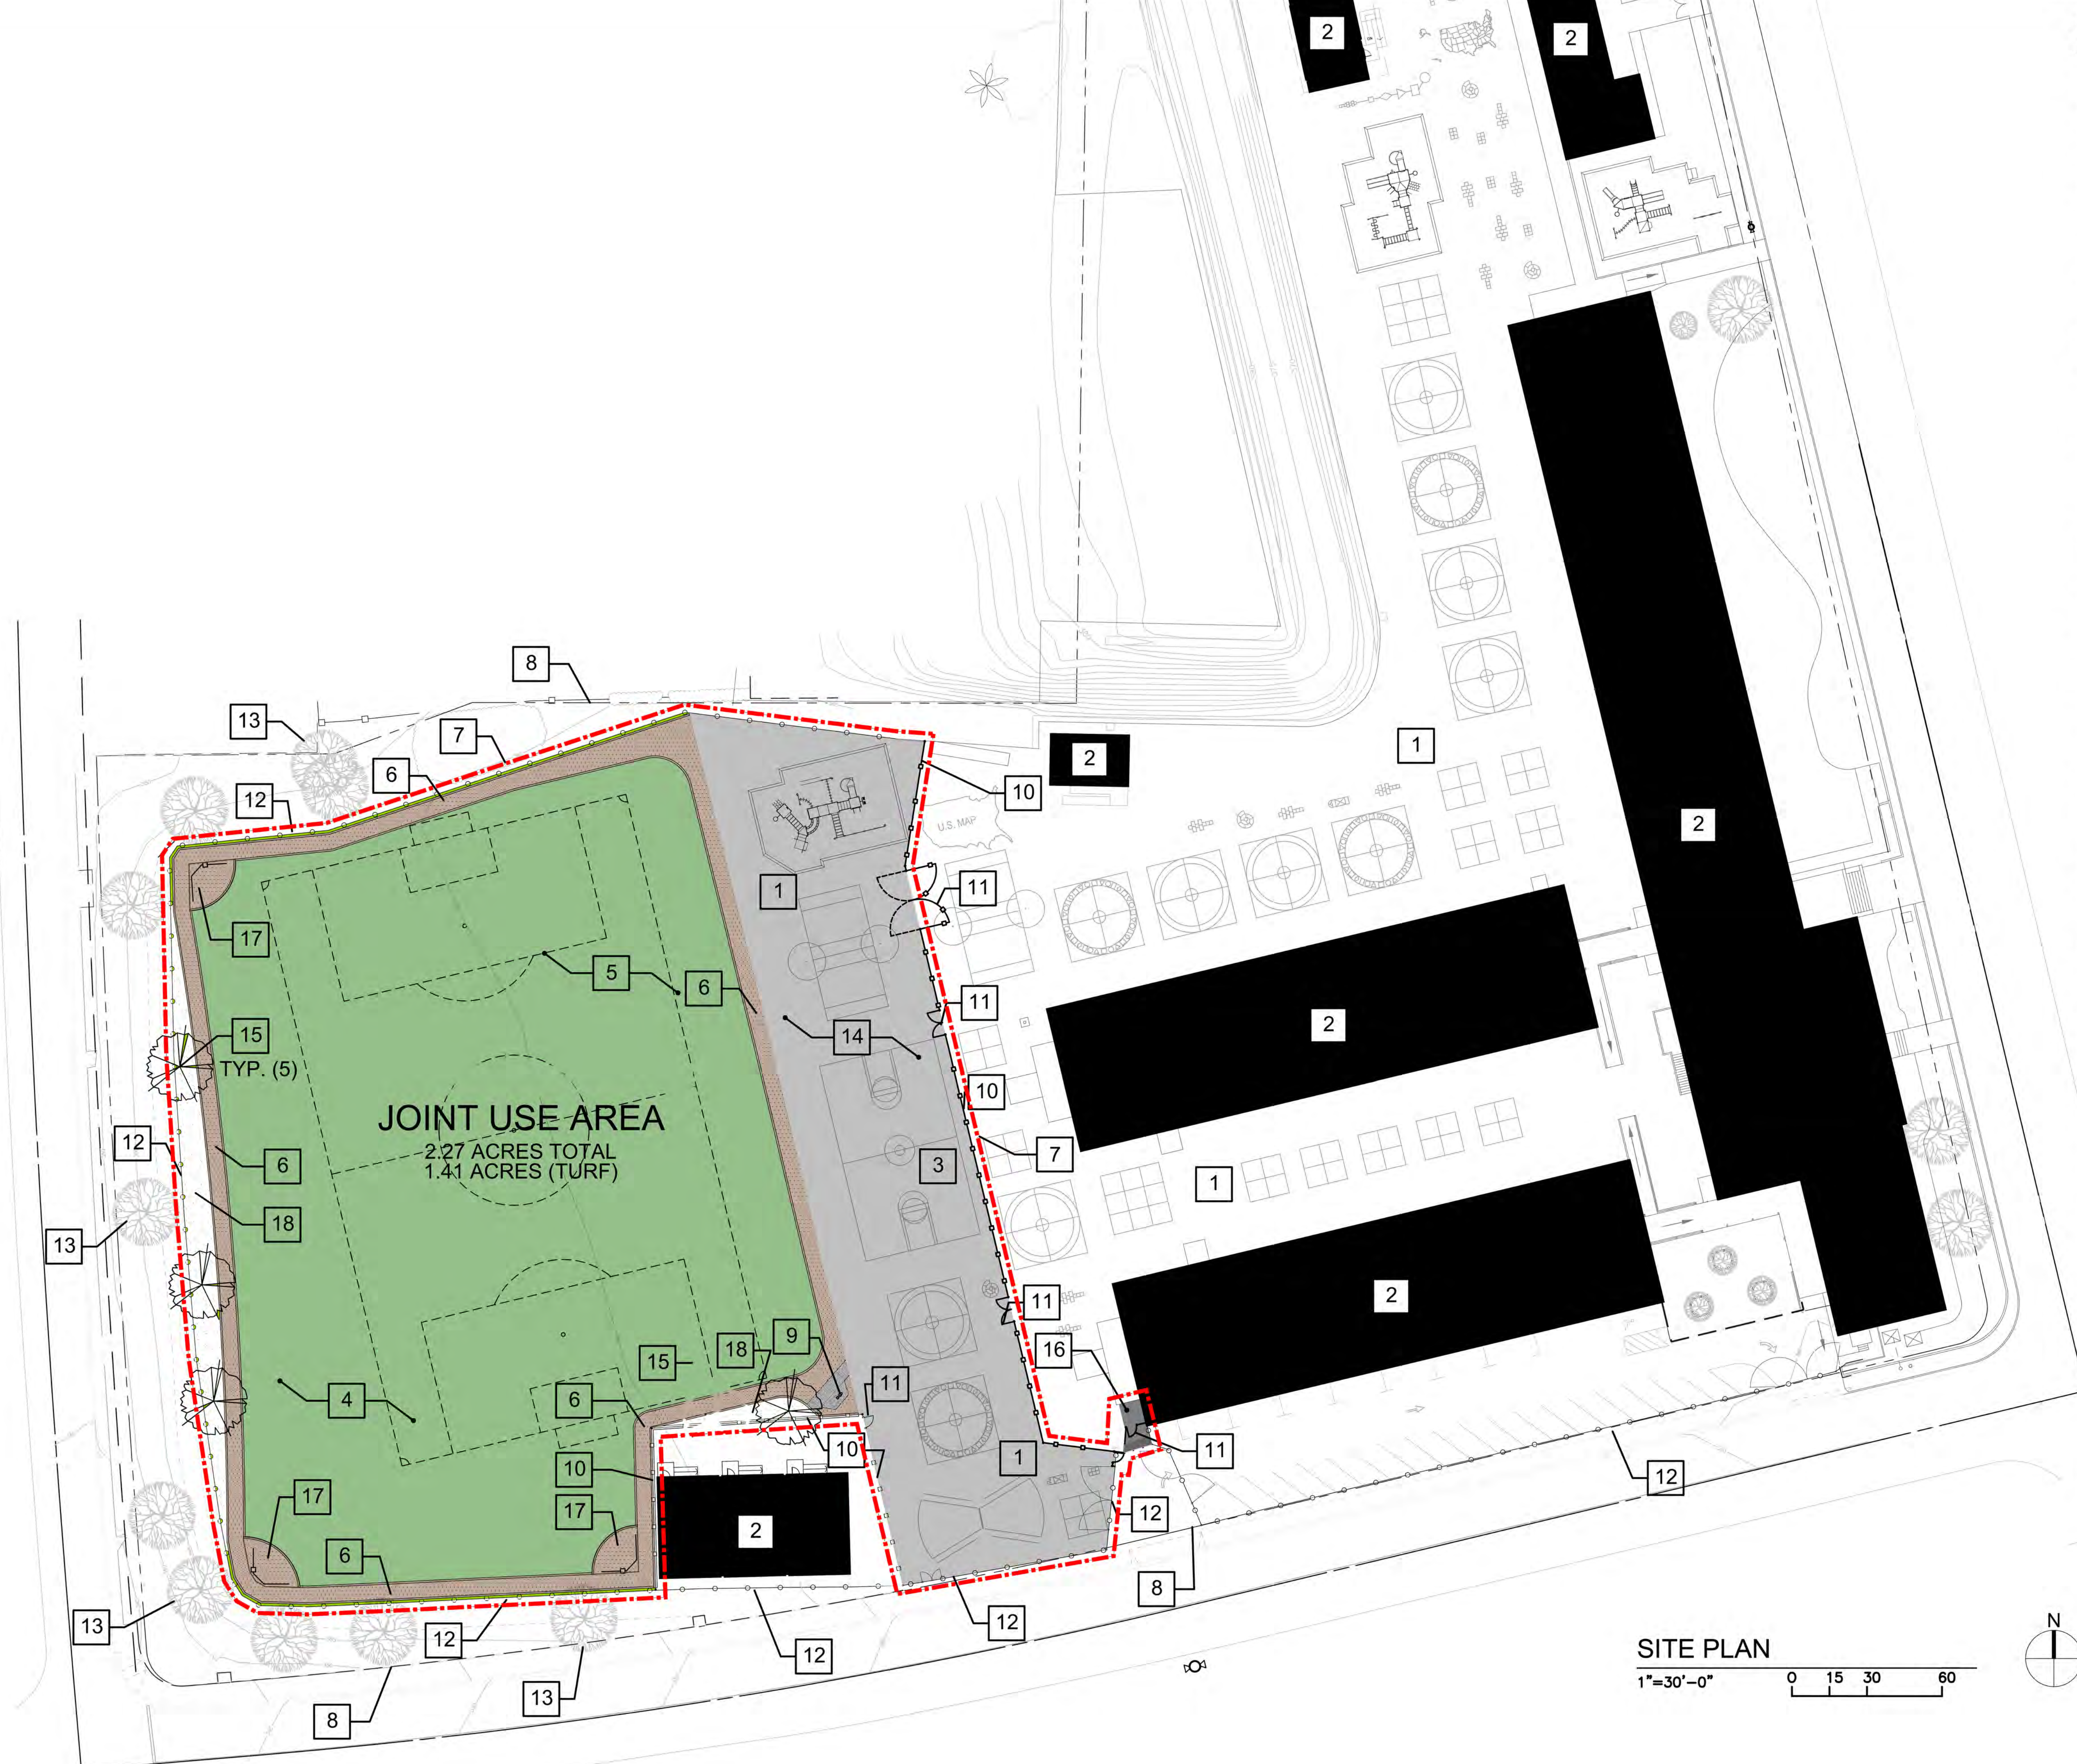

SITE PLAN
 1"=30'-0"
 0 15 30 60

- SITE PLAN KEYNOTES**
- 1 EXISTING PLAYGROUND
 - 2 EXISTING BUILDING
 - 3 EXISTING HARDCOURT
 - 4 TURF FIELD AREA
 - 5 MULTI-PURPOSE FIELD (225' X 360')
 - 6 6' WIDE DG WALKING TRACK
 - 7 JOINT-USE PROJECT AREA
 - 8 PROPERTY LINE
 - 9 NEW DRINKING FOUNTAIN
 - 10 NEW 10' HIGH FENCING
 - 11 NEW ACCESS GATE
 - 12 EXISTING FENCE
 - 13 EXISTING TREE
 - 14 EXISTING PAVED ASPHALT CONCRETE PLAY AREA
 - 15 PROPOSED NEW TREES WITH IRRIGATION STUB OUTS
 - 16 MODIFIED RAMP & PAVED AREA
 - 17 DECOMPOSED GRANITE AROUND BACKSTOP