
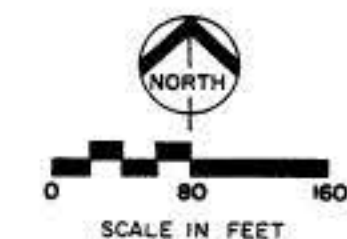


LOCATION MAP

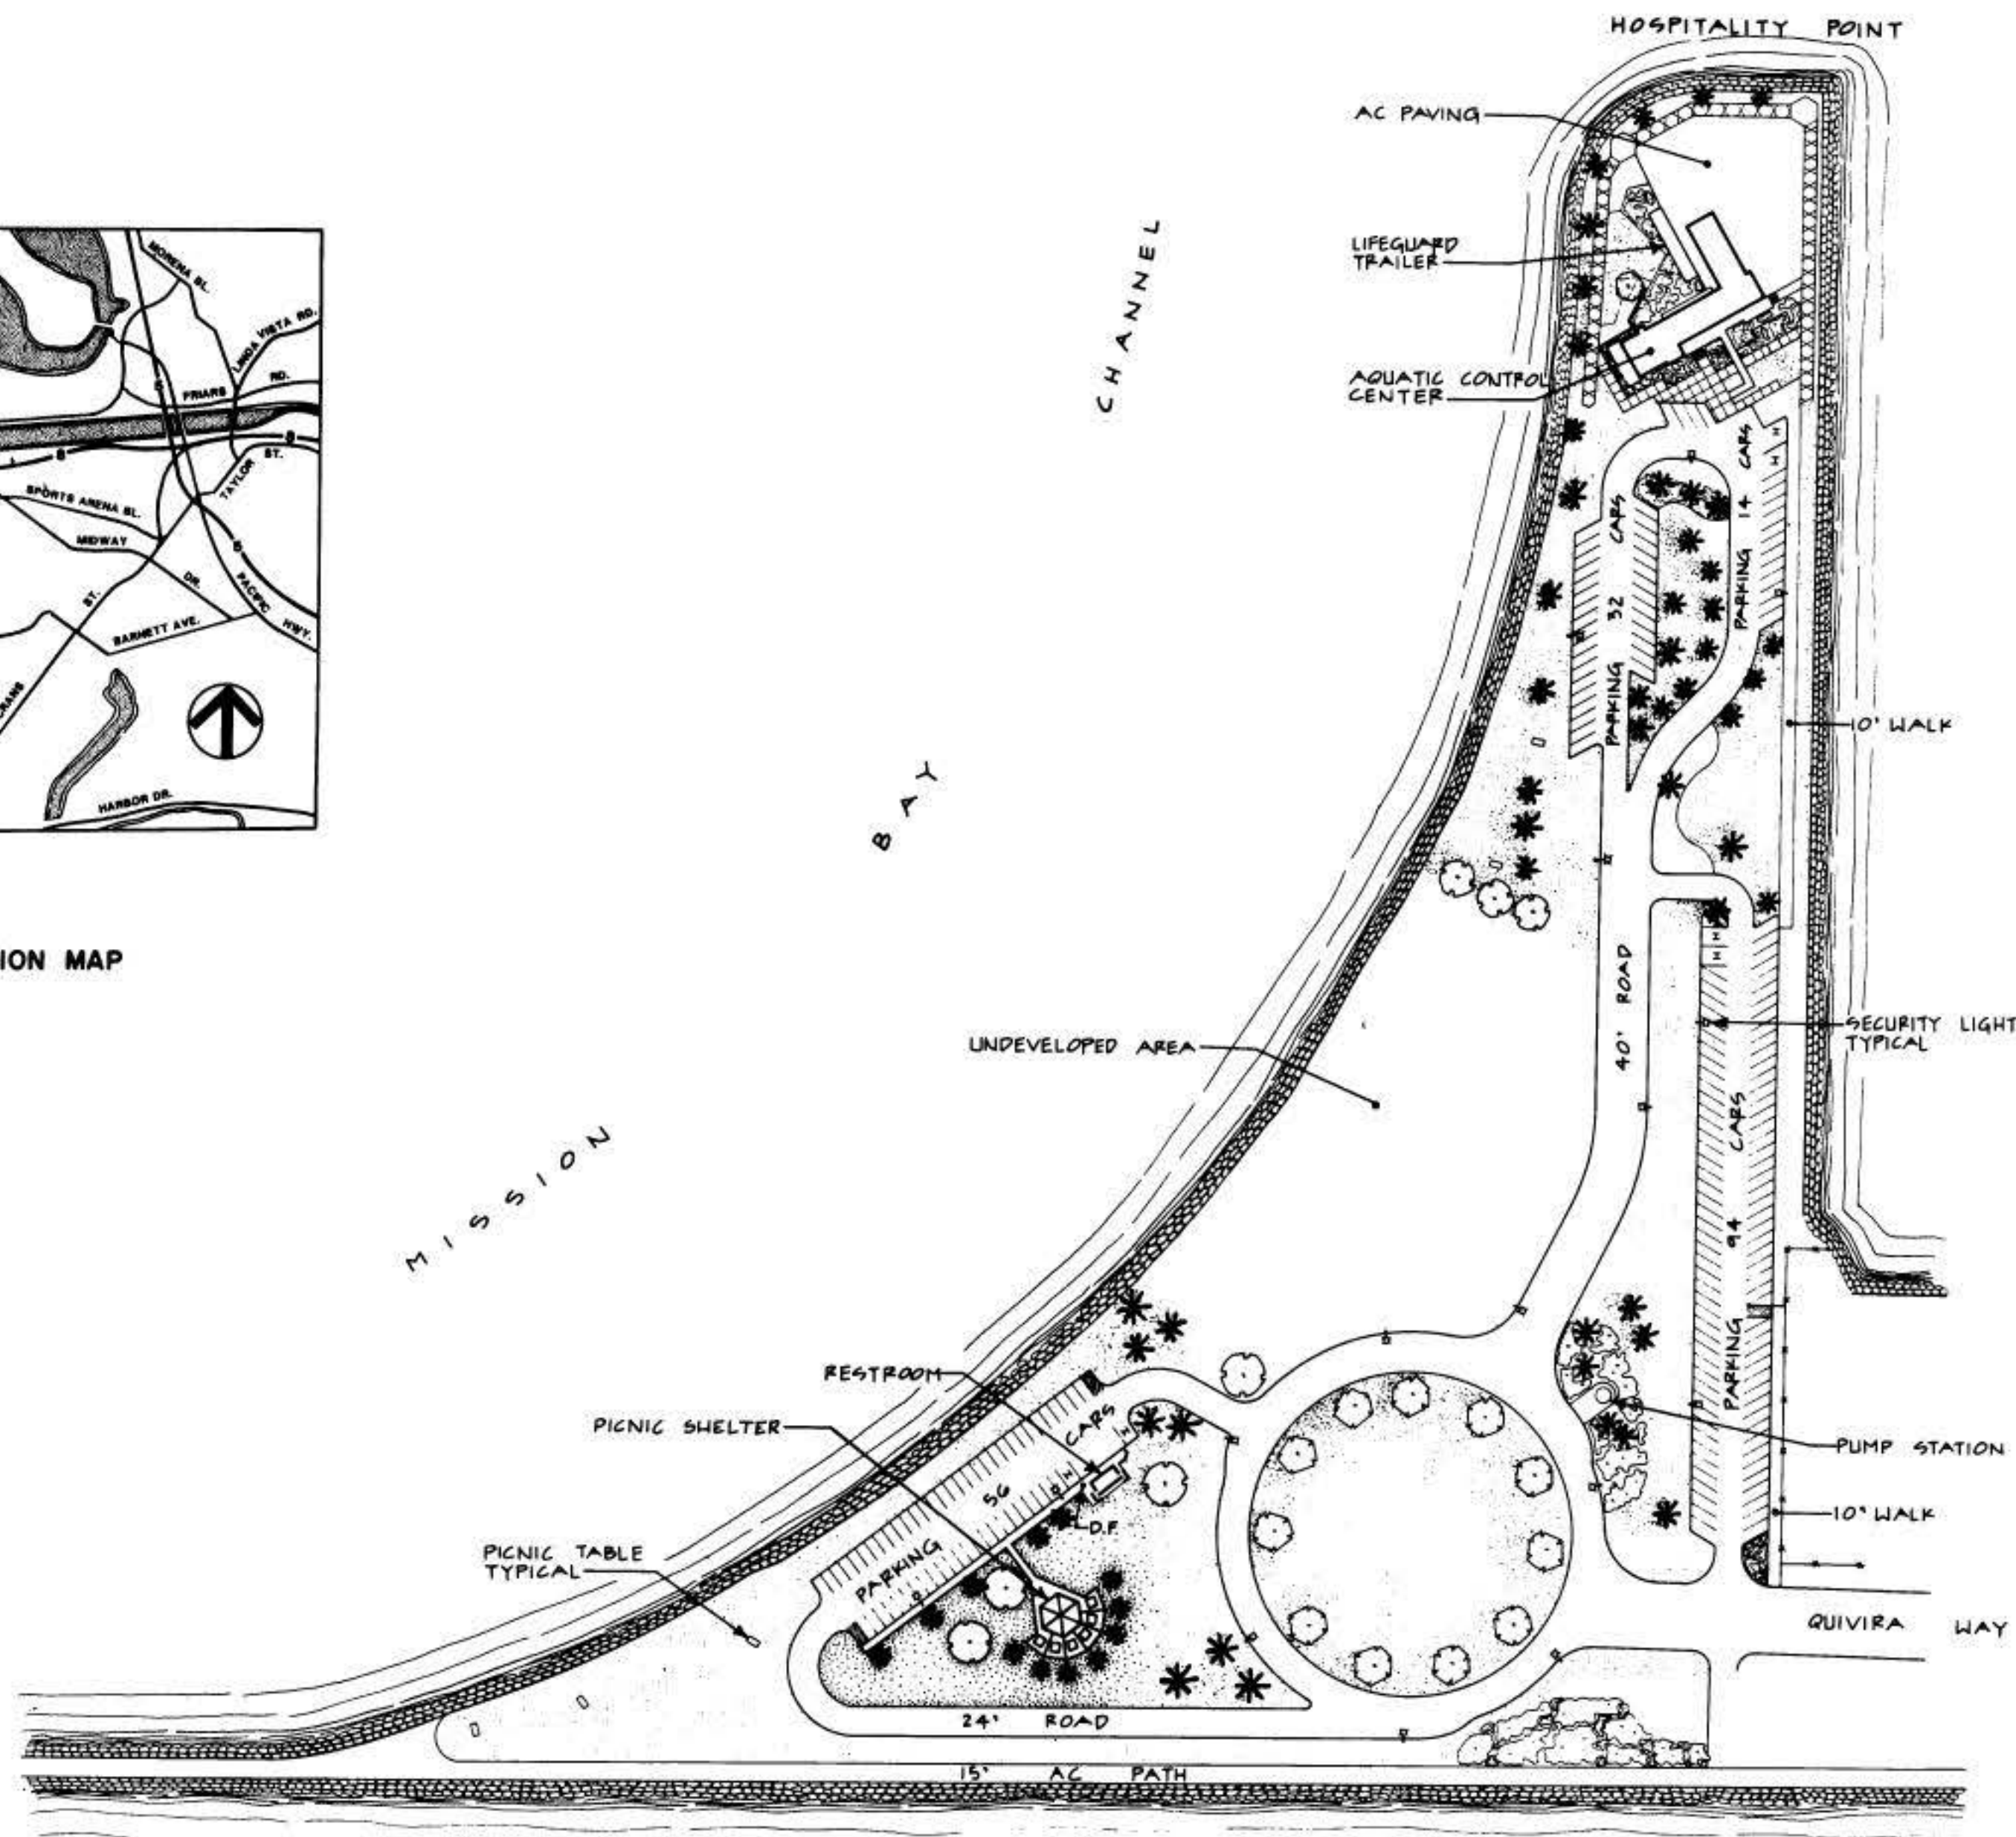

COUNCIL DISTR 6 COMM PLAN AREA MISSION BAY PSD

SAN DIEGO RIVER FLOODWAY

DATA LOG FOR				
DATE	ACTION	REFERENCE	DOCUMENTS	
1945	SITE ACQUIRED	RESO NO	TRANSFERRED FROM STATE	ACRES
4-24-62	SITE DEDICATED	ORD NO	8620 NS	ACRES
	GDP CONSULTANT HIRED	RESO NO		
	P & R BOARD APPROVAL	PF & R APPROVAL	DATE	
1-23-59	INITIAL DEVELOPMENT	CIP NO	JO NO 64043	DRWG NO 4834-B-D
5-15-59	ROADS	CIP NO	JO NO 64901	DRWG NO 6026D-6028D
3-25-60	SPRINKLERS	CIP NO	JO NO 64903	DRWG NO 6039A-D
1-1-62	AQUATIC CONTROL CTR	CIP NO	JO NO 64904	DRWG NO 10037-D
2-16-63	WALKS & SPRINKLERS	CIP NO	JO NO 64910	DRWG NO 10555-D
7-15-68	SPRINKLERS	CIP NO	JO NO 64971	DRWG NO 12945-D
10-5-64	COMFORT STATION		64975	13244-D
6-21-83	SPRINKLERS		118078	20273-D
7-15-84	PICNIC SHELTER		119795	27061-D

IMPROVEMENTS SUMMARY (DATA FROM AS-BUILT DRAWINGS)					
ITEM	QUANTITY	ITEM	QUANTITY	ITEM	QUANTITY
TOTAL SITE	13.64 AC	PLAY AREA	SF	PAVED WALKS	16 611 SF
IMPROVED AREA	11.61 AC	MULTI PURPOSE CT	SF	PARK ROADS	73 143 SF
TURF	6.64 AC	TENNIS CTS	SF	PARKING LOT	57 220 SF
SHRUB BED	0.55 AC	RESTROOM	370 SF	" STALLS STD	194
NATURAL	AC	REC BLDG	SF	" STALLS HDCP	6
OTHER LANDSCAPING	AC	POOL BLDG	SF	COURT GAME AREA	SF
DIRT INFIELDS	AC	" DECK	SF	AC PATH	15,900 SF
UNDEVELOPED AREA	2.03 AC	" WATER	SF	LAWN EDGING	7,890 LF
		AQUATIC CONTROL CENTER	4794 SF		
		LIFEGUARD TRAILER	700 SF		
		AC PAVING AREA	13,500 SF		
				REVISION	T.R. 9/12/94

CITY OF SAN DIEGO PARK and RECREATION DEPARTMENT

THE GENERAL DEVELOPMENT PLAN
HOSPITALITY POINT
 (a portion of Mission Bay Park)