
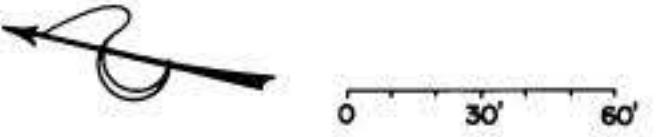


VICINITY MAP

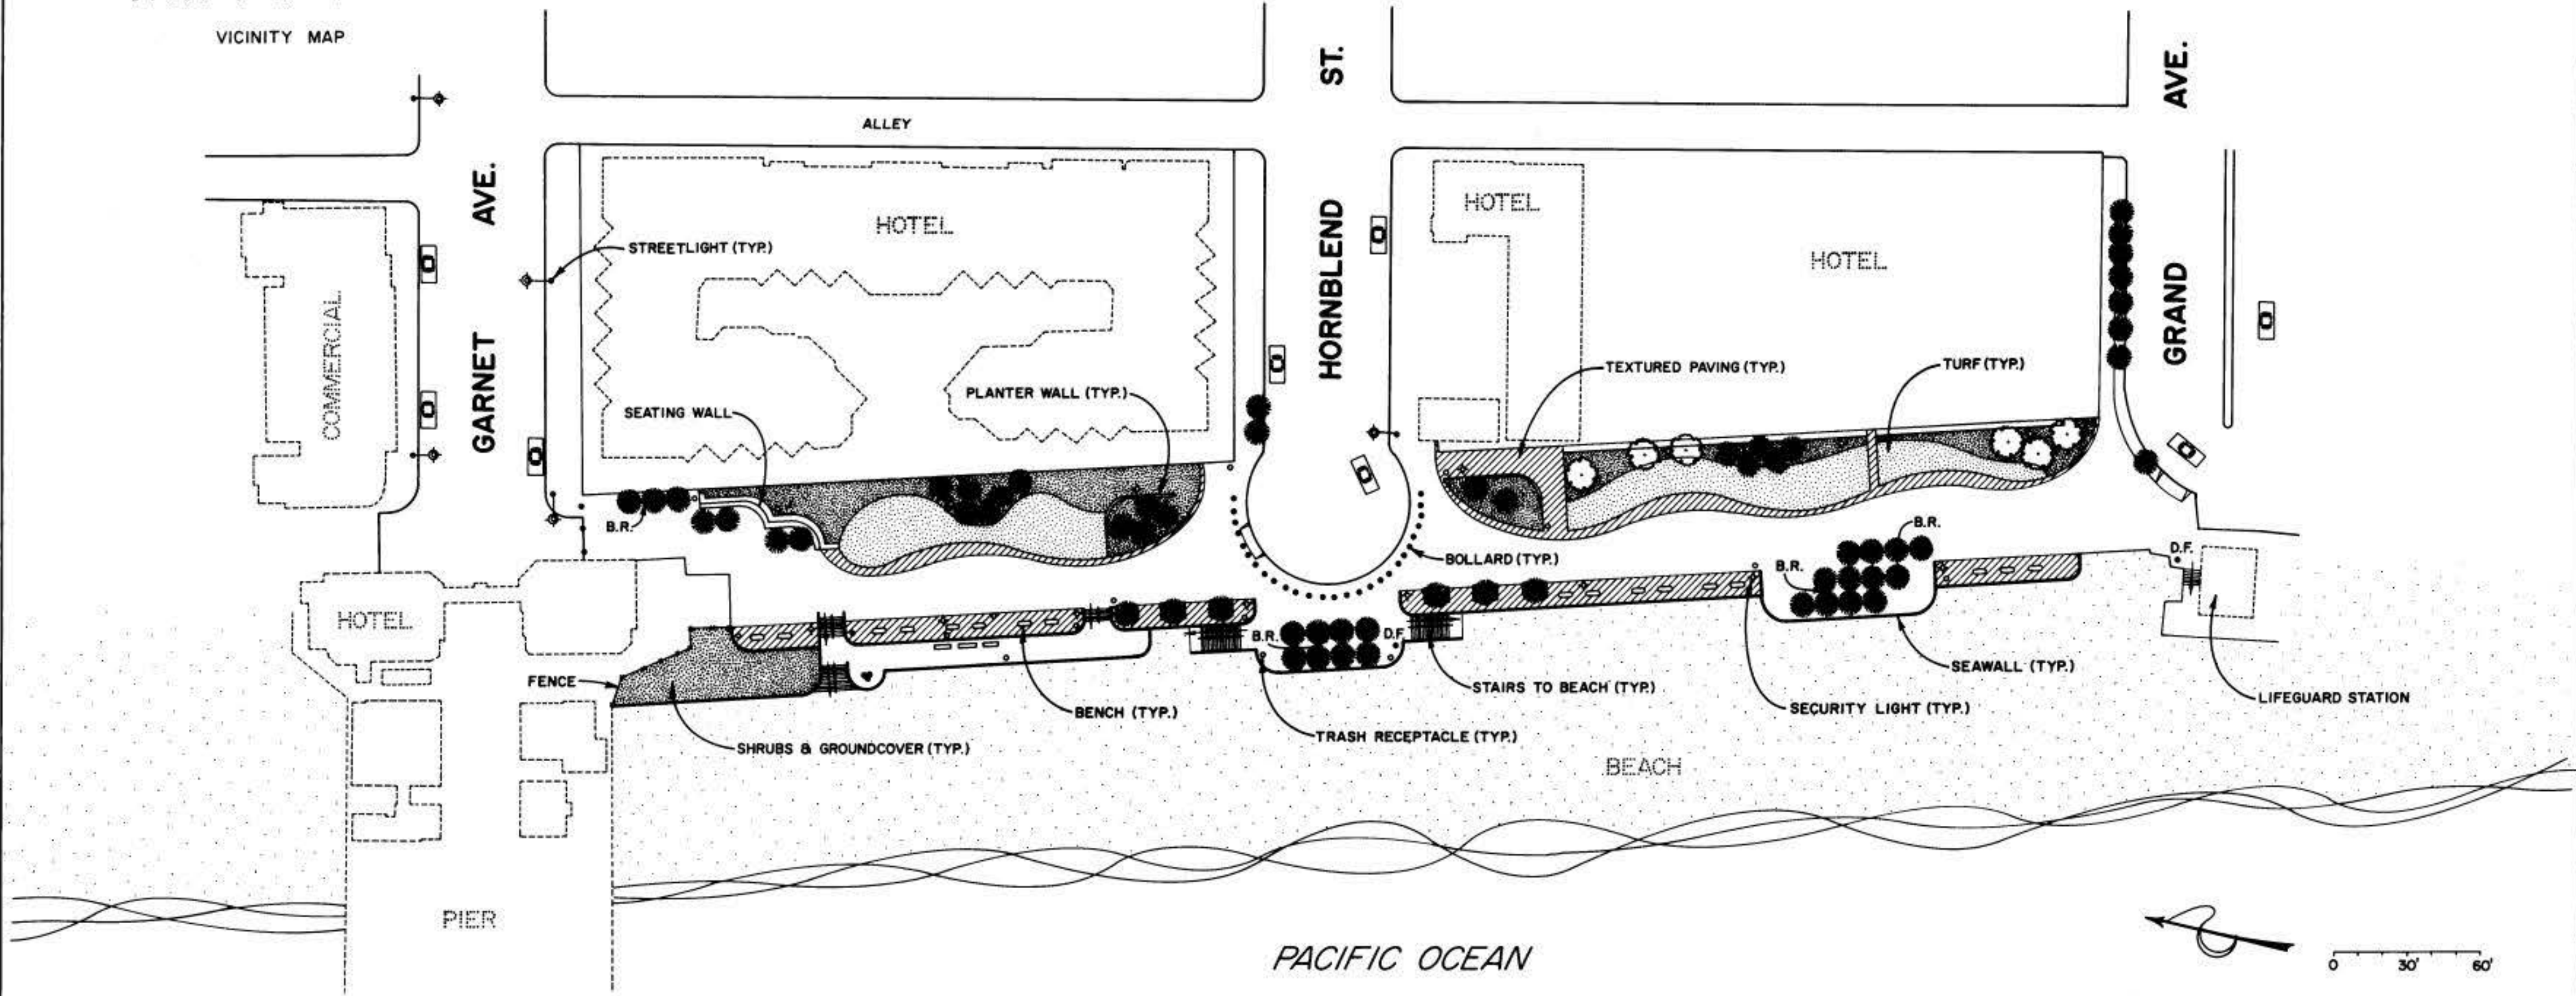

DATA LOG FOR:

DATE	ACTION	REFERENCE DOCUMENTS
	SITE ACQUIRED	RESO. NO. COST \$ ACRES:
	SITE DEDICATED	ORD. NO. ACRES:
	GDP CONSULTANT HIRED	RESO. NO. NAME <b>POUNTNEY ASSOCIATES</b>
	P&R BOARD APPROVAL	PF & R APPROVAL
	INITIAL DEVELOPMENT	CIP NO. <b>23-823.2</b> JO NO. <b>119146</b> DRWG. NO. <b>24853-D</b>
		CIP NO. JO NO. DRWG. NO.
		CIP NO. JO NO. DRWG. NO.
		CIP NO. JO NO. DRWG. NO.
		CIP NO. JO NO. DRWG. NO.
		CIP NO. JO NO. DRWG. NO.

IMPROVEMENTS SUMMARY (DATA FROM AS-BUILT DRAWINGS)

ITEM	QUANTITY	ITEM	QUANTITY	ITEM	QUANTITY	ITEM	QUANTITY
TOTAL SITE	AC	PLAY AREA	SF	PAVED WALKS	SF	SECURITY LTS	STDS
IMPROVED AREA	AC	MULTI PURPOSE CT	SF	PARK ROADS	SF	BALL FIELD LTS	STDS
TURF	AC	TENNIS CTS	SF	PARKING LOT	SF	TENNIS CT. LTS	STDS
SHRUB BED	AC	RESTROOM	SF	" " STALLS STD		MULTI PURPOSE CT.	STDS
NATURAL	AC	REC. BLDG.	SF	" " STALLS HDSP			
OTHER LANDSCAPING	AC	POOL BLDG.	SF	COURT GAME AREA	SF	BACKSTOPS	EA
DIRT INFIELDS	AC	" " DECK	SF	" " "		TENNIS CTS.	EA
		" " WATER	SF	LAWN EDGING	LF		
REVISION T.R. 6-16-92							

CITY OF SAN DIEGO PARK and RECREATION DEPARTMENT

THE GENERAL DEVELOPMENT PLAN

# PACIFIC BEACH PARK

BETWEEN GRAND & GARNET AVES.

COUNCIL DIST. NO. 2 COMM. PLAN AREA PACIFIC BEACH - 29  
 LAMBERT COORDINATES 228-1689 THOMAS BROS. PG. 52, A-4

PS.D. NO. **511**