
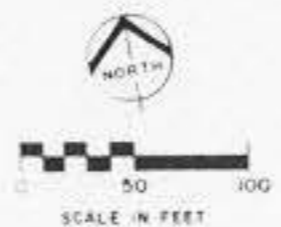


LOCATION MAP

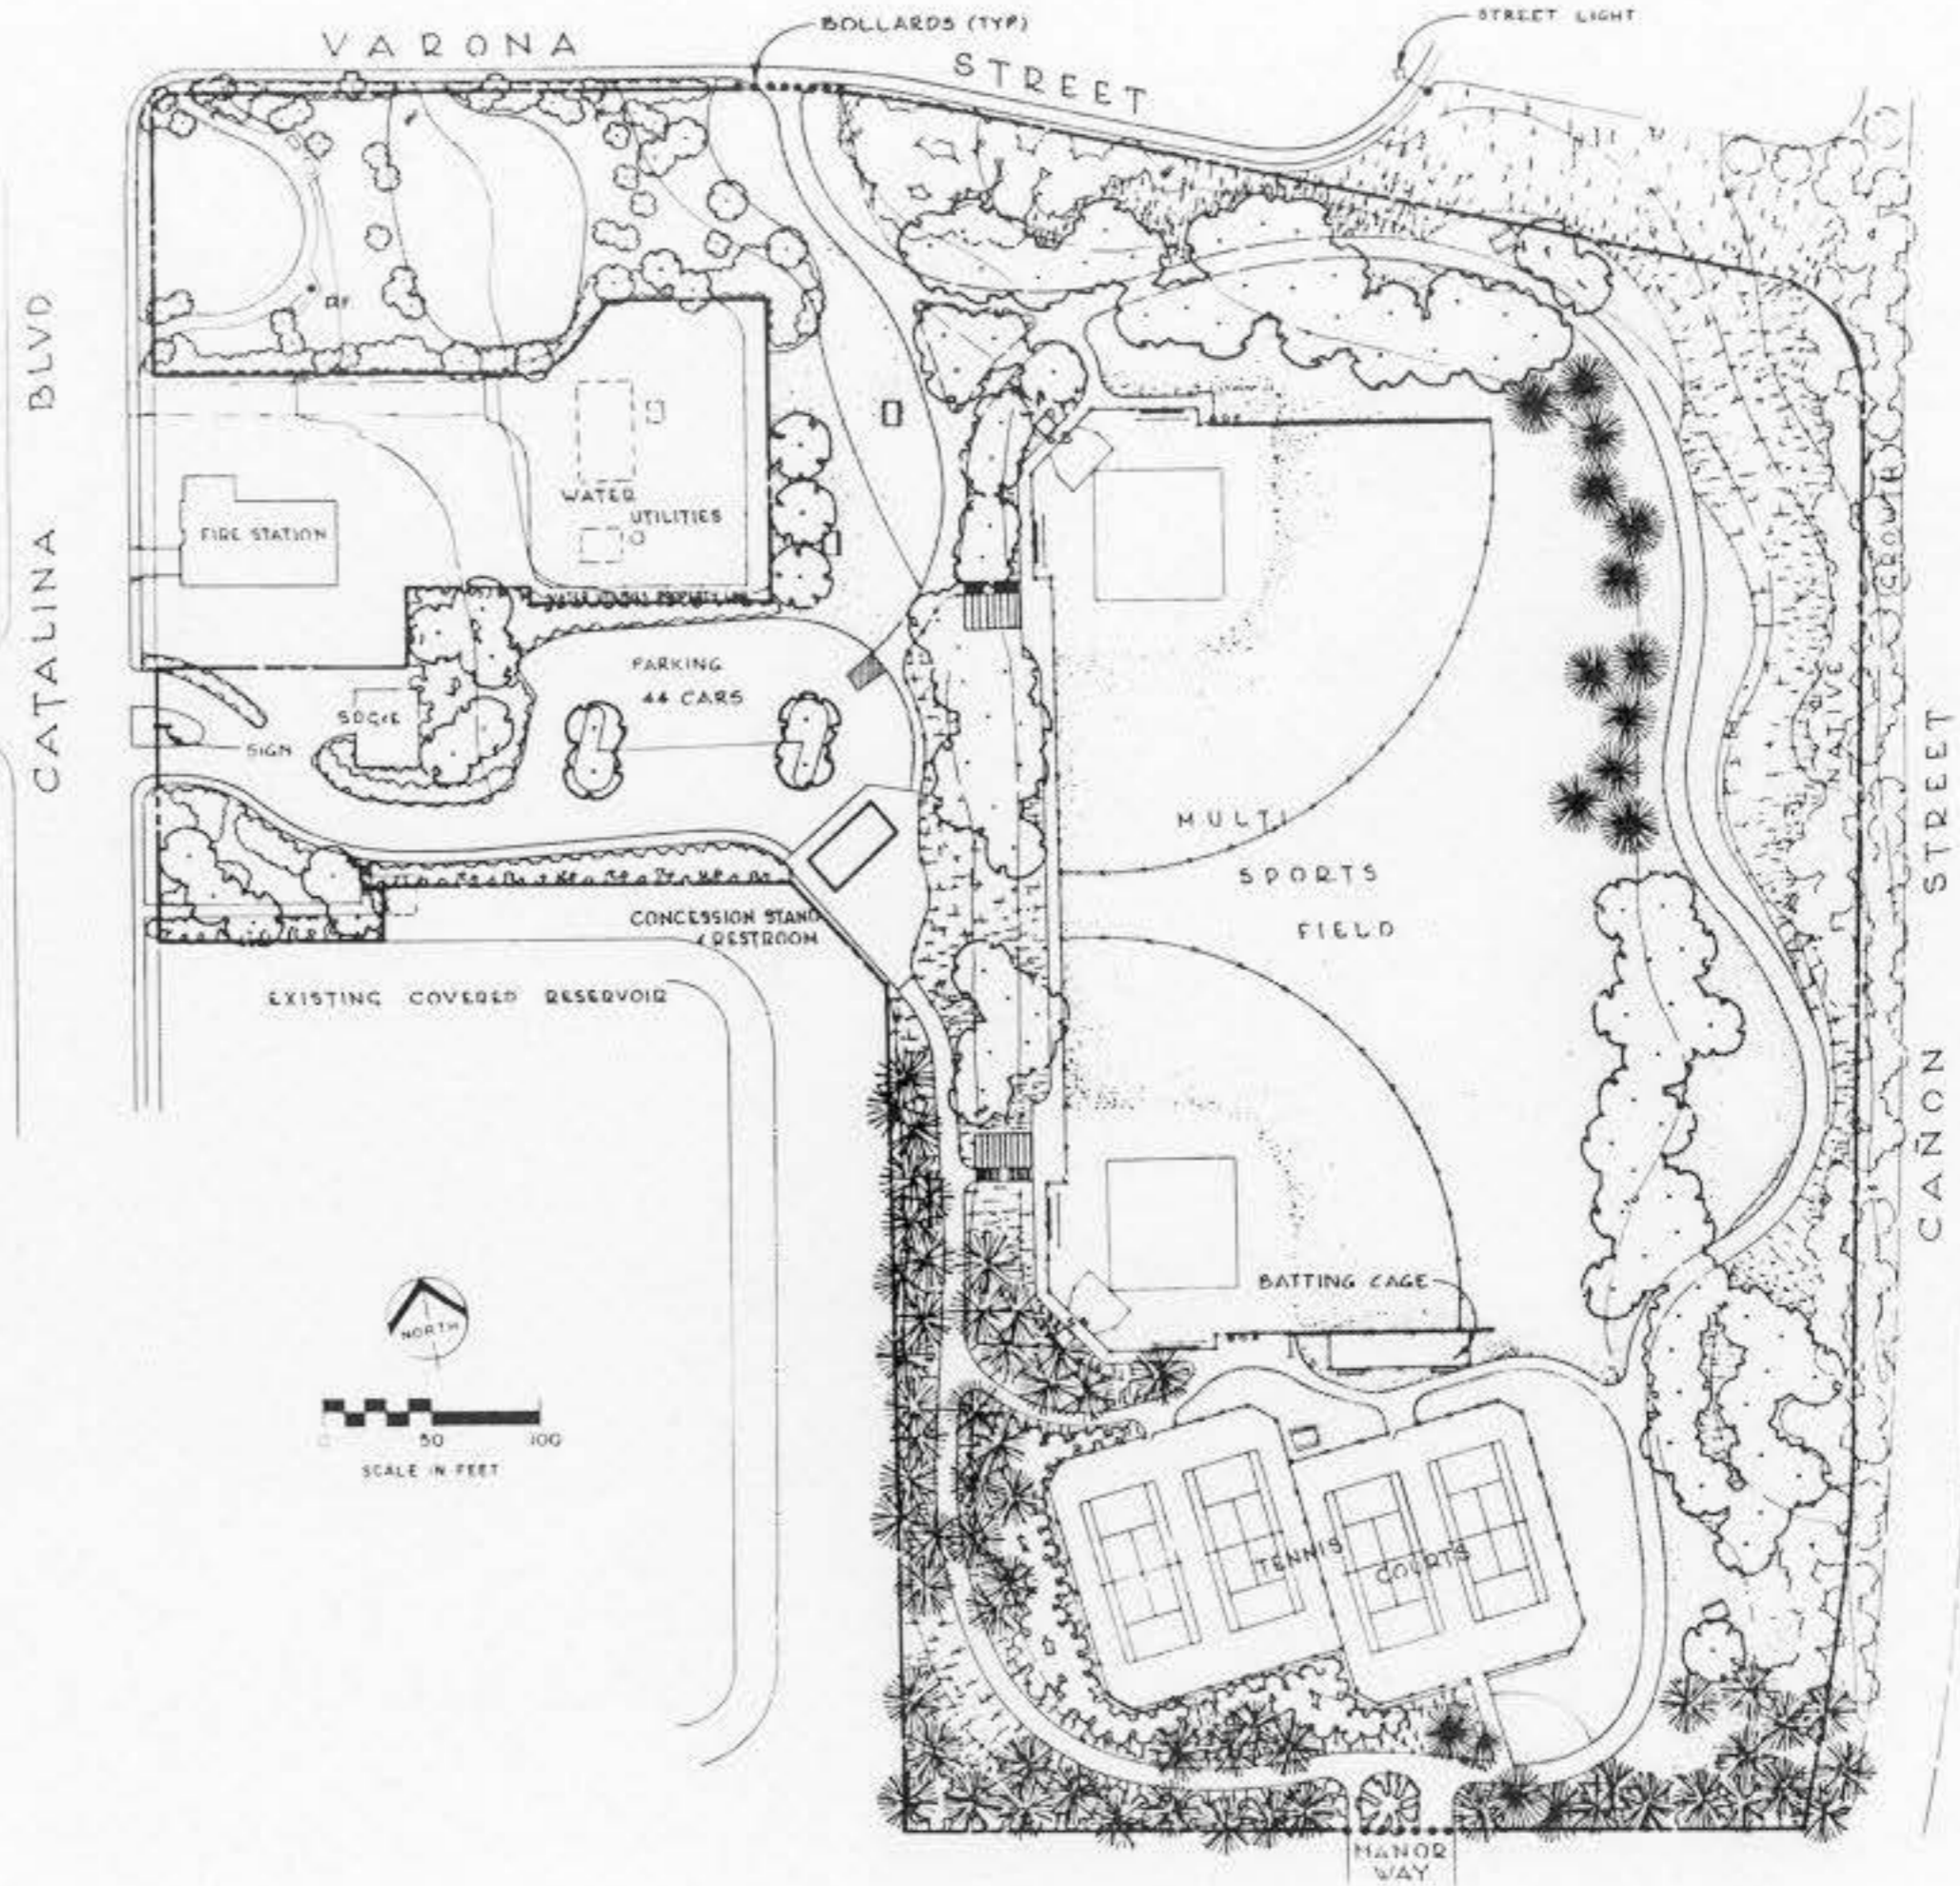

DATE	ACTIVITY	REFERENCE DOCUMENTS	ISSUED BY	APPROVED BY
2-42	SITE ACQUIRED	RESO. NO. R-336476	ALRES 9.75	
4-83	SITE DESIGN	RESO. NO. D-15938	ALRES 9.75	
12-73	CONTRACTOR SELECTION	RESO. NO. R-209505		
5-74	P&R BOARD APPROVAL	P&R BOARD APPROVAL		
10-13-75	FINAL DEVELOPMENT	CP NO. 23-550	DRW. NO. 117148	DRW. NO. 16449-D
3-78	BLEACHERS	CP NO. 20-008	DRW. NO. 117513	DRW. NO. 17258-D
2-14-83	IMPROVEMENTS	CP NO. 23-549	DRW. NO. 118091	DRW. NO. 20463-D

IMPROVEMENTS SUMMARY (DATA FROM AS-BUILT DRAWINGS)					
ITEM	QUANTITY	ITEM	QUANTITY	ITEM	QUANTITY
TOTAL SITE	9.75 AC	PLAY AREA	5F	PAVED WALKS	21,690 SF
APPROVED AREA	9.95 AC	MULTI-PURPOSE FT	5F	PARK BORDS	5F
CURT	3.95 AC	TENNIS CTS	26,840 SF	PARKING LOT	20,768 SF
SHRUB BED	.79 AC	RESTROOM	728 SF	STALLS STD	44
NATURAL	AC	BATTING CAGE	975 SF	STALLS HDQR	
OTHER LANDSCAPE	3.97 AC	POOL W/DG	5F	COURT GAME AREA	5F
DRY INFILTR	.51 AC	SECR	5F	BACKSTOPS	2 EA.
		WATER	5F	TENNIS CTS	1 EA.
				LAWN EDGING	3,800 LF

CITY OF SAN DIEGO PARK and RECREATION DEPARTMENT

THE GENERAL DEVELOPMENT PLAN

POINT LOMA

COMMUNITY PARK

COUNCIL DIST. NO. 2 COMM. PLAN AREA - PENINSULA 1049 CATALINA BL.

DATE OF PLAN 205-1695 THOMAS BROS. PG. 1288, A-2

PS.D. NO. 550

REVISION T.R. 4/14/97