
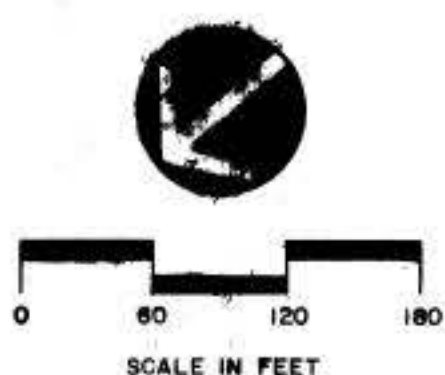


Vicinity Map

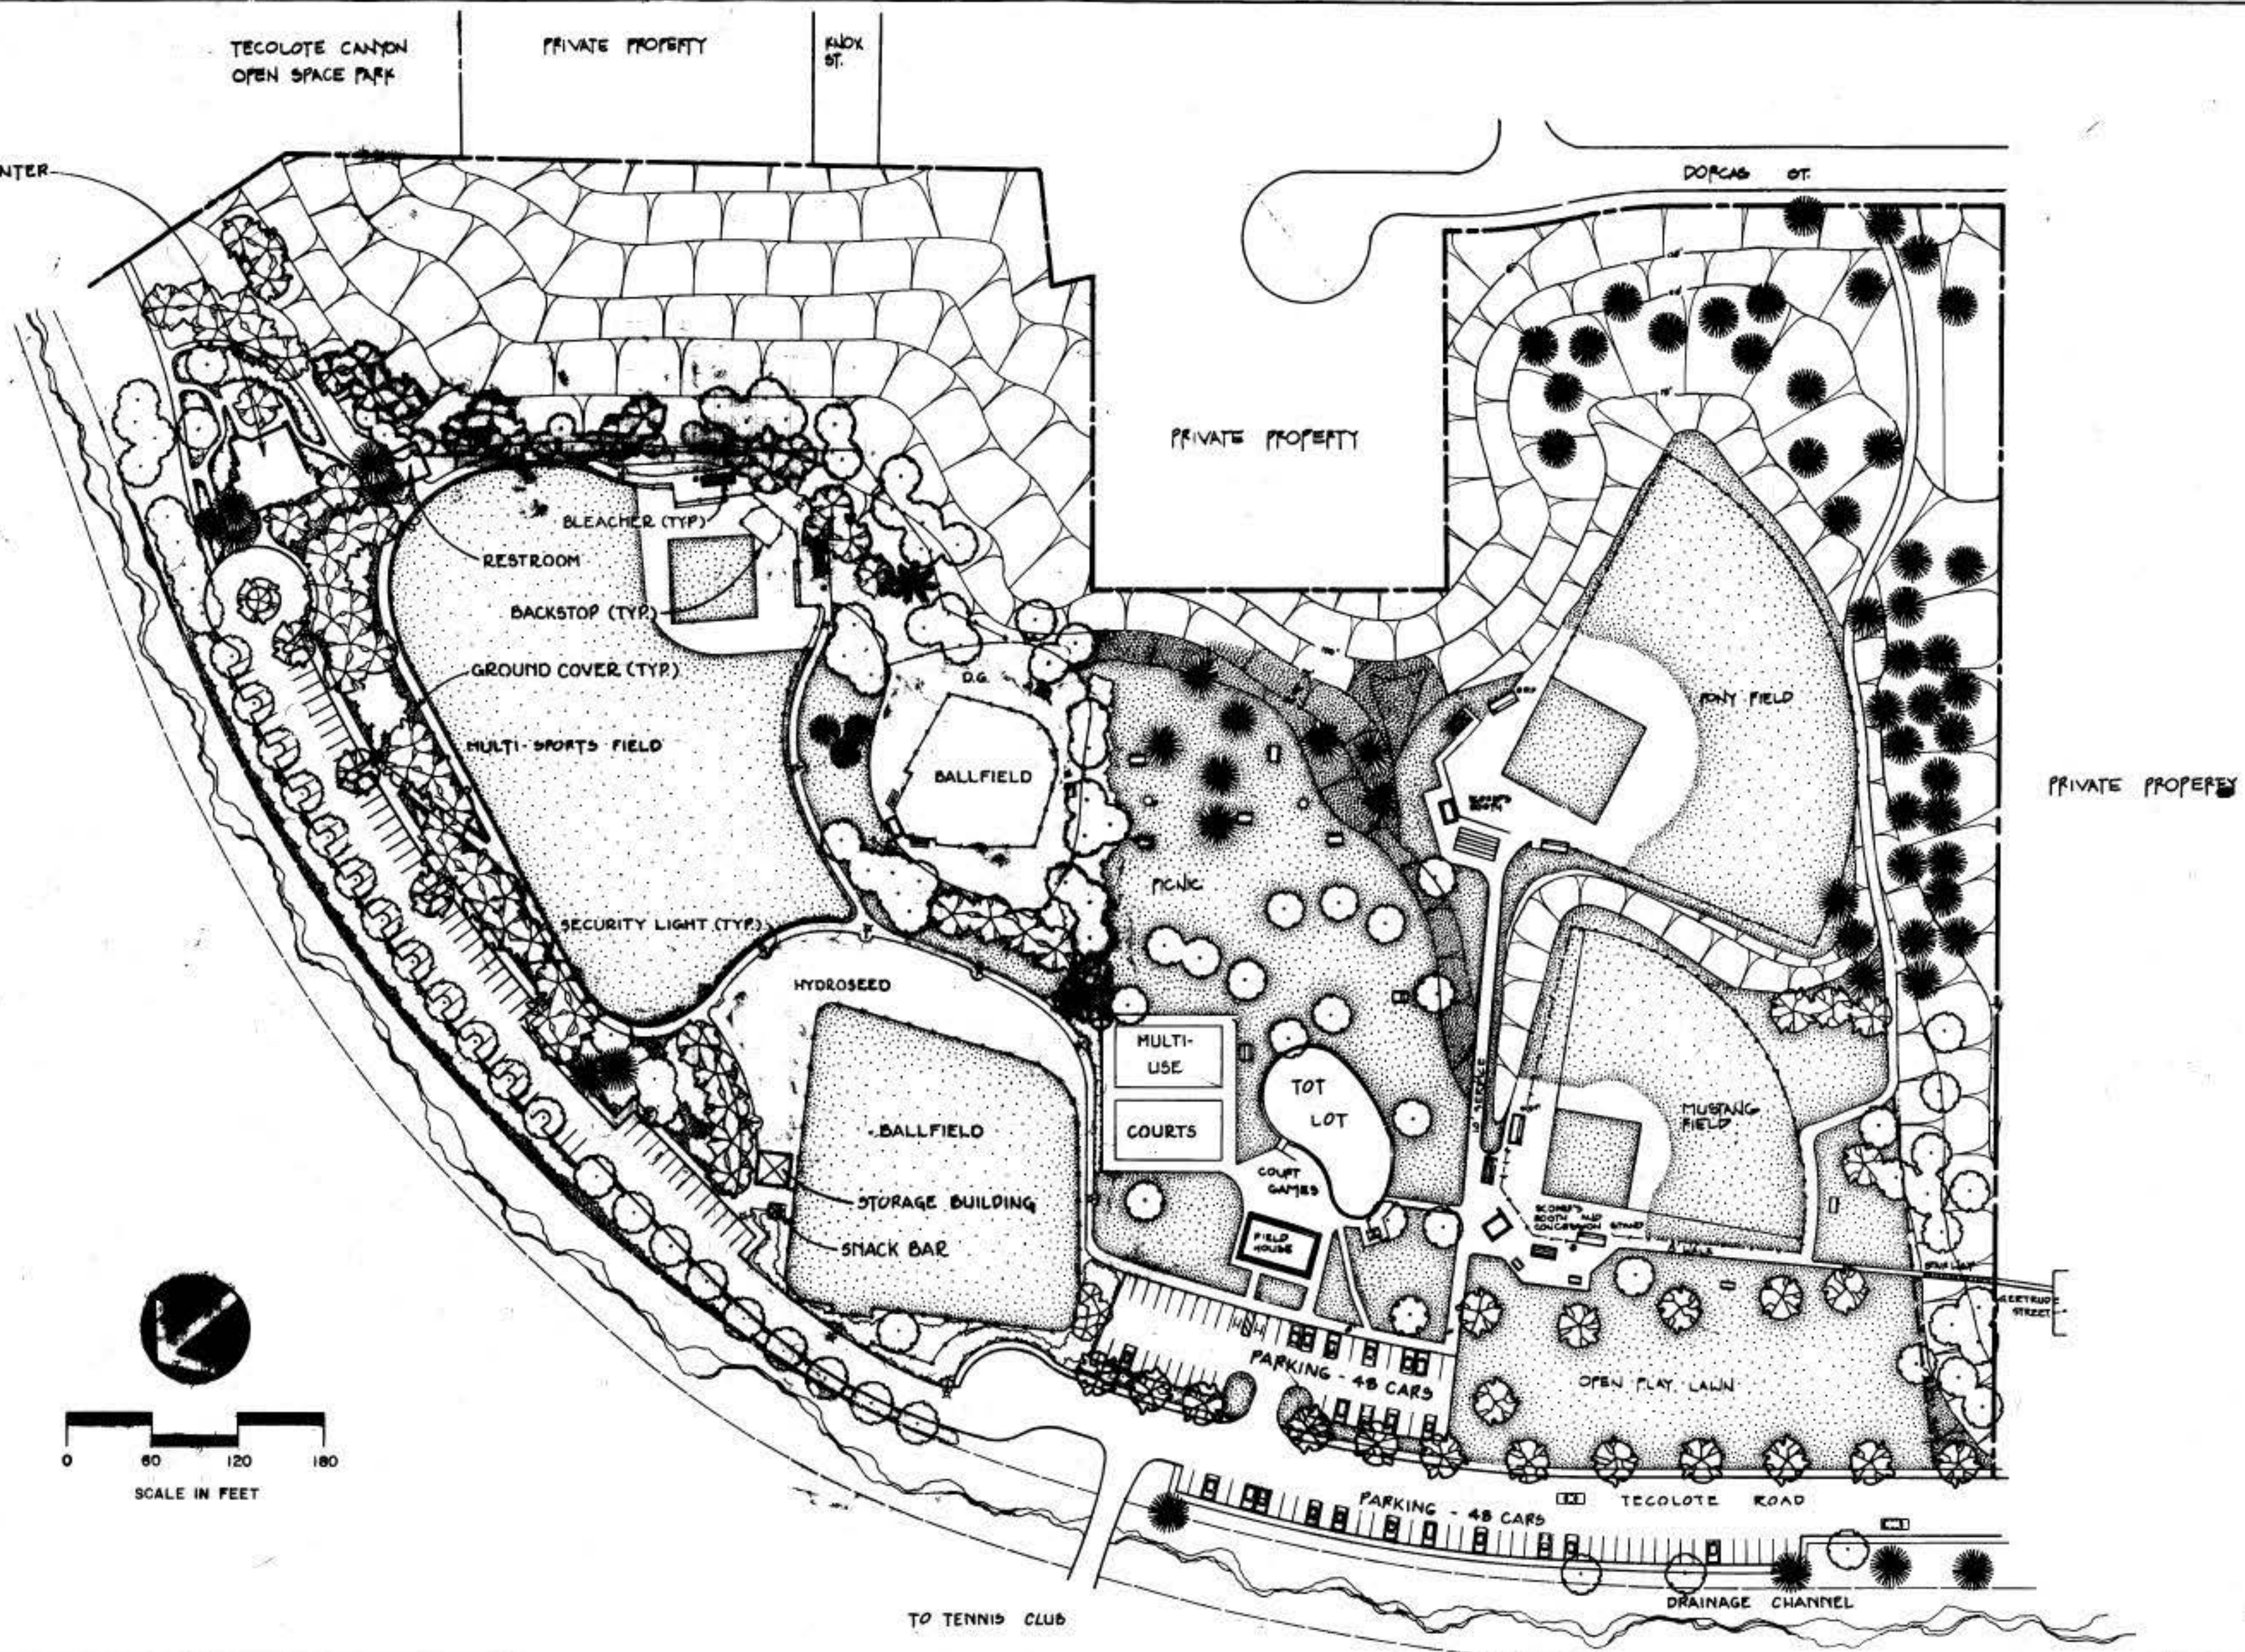

CONCL. DIST. COMM. PLAN AREA: LINDA VISTA 12

DATA LOG FOR			
DATE	ACTION	REFERENCE DOCUMENTS	
6-25-55	SITE ACQUIRED	RESO. NO. 11308G	COST \$ ACRES 7.74
11-7-67	SITE DEDICATED	ORD. NO. 11975	ACRES 3.19
4-24-75			ACRES 10.93
1977			ACRES 8.85
	GOP CONSULTANT HIRED	RESO. NO.	NAME STAFF (C.M.A.) B. LEARY
	P & R BOARD APPROVAL	PF & R APPROVAL	
6-66	INITIAL DEVELOPMENT	CIP NO.	JO NO. 17621 DRWG. NO. 12324-D
11-66	PONY LEAGUE IRD	CIP NO.	JO NO. 17675 DRWG. NO. 12594-D
8-68	IMPRM'TS	CIP NO.	JO NO. 17711 DRWG. NO. 12769-D
4-68	PLANT PLANS	CIP NO.	JO NO. 17711 DRWG. NO. 13161-D
4-69	REC. BLDG.	CIP NO.	JO NO. 17822 DRWG. NO. 13450-D
2-71	BLDG. SITE PLAN	CIP NO.	JO NO. 17822 DRWG. NO. 14209-D
7-67	ADD. IMPRMTS		17957 19876-D
8-64	RETAIN WALL		118380 21107-D

IMPROVEMENTS SUMMARY (DATA FROM AS-BUILT DRAWINGS)					
ITEM	QUANTITY	ITEM	QUANTITY	ITEM	QUANTITY
TOTAL SITE	19.78 AC	PLAY AREA	7,344 SF	PAVED WALKS	24,362 SF
IMPROVED AREA	7.95 AC	MULTI PURPOSE CT	10,050 SF	PARK ROADS	SF
TURF	5.16 AC	TENNIS CTS	SF	PARKING LOT	13,496 SF
SHRUB BED	.09 AC	RESTROOM	SF	" " STALLS STD	166
NATURAL	12.92 AC	REC. BLDG	1,664 SF	" " STALLS HDCP	5
OTHER LANDSCAPING	AC	POOL BLDG	SF	COURT GAME AREA	3,240 SF
DIRT INFIELDS	.39 AC	" " DECK	SF	BACKSTOPS	2 EA
		" " WATER	SF	TENNIS CTS	EA
				LAWN EDGING	1968 LF
				REVISION	TR. 9-11-89

CITY OF SAN DIEGO PARK and RECREATION DEPARTMENT

THE GENERAL DEVELOPMENT PLAN

TECOLOTE

PARK AND RECREATION CENTER

4675 - TECOLOTE ROAD

LAMBERT COORDINATES 222-1708 THOMAS BROS. PG. 59-76

410