


**STANDARD TRAFFIC CONTROL NOTES**

- VALIDATION:** THIS TRAFFIC CONTROL PLAN IS NOT VALID UNTIL WORK DATES ARE APPROVED. THE CONTRACTOR SHALL PER SECTION 7-10.1.3 OF THE CONTRACT SPECIAL PROVISIONS, CALL THE ENGINEERING TRAFFIC CONTROL SECTION AT 858-495-4741 TO OBTAIN A PERMIT. THE CONTRACTOR MUST CALL A MINIMUM OF TWO (2) WORKING DAYS PRIOR TO STARTING WORK, OR FIVE (5) WORKING DAYS WHEN THE WORK WILL AFFECT A TRAFFIC SIGNAL.
- STANDARDS:** THIS TRAFFIC CONTROL PLAN SHALL CONFORM TO THE MOST RECENTLY ADOPTED EDITION OF EACH OF THE FOLLOWING MANUALS:
  - CITY OF SAN DIEGO STANDARD DRAWINGS, APPENDIX "A".
  - CALIFORNIA MANUAL ON UNIFORM TRAFFIC CONTROL DEVICES FOR STREETS AND HIGHWAYS
  - STANDARD SPECIFICATIONS FOR PUBLIC WORKS CONSTRUCTION ("GREEN BOOK"), INCLUDING REGIONAL AND CITY OF SAN DIEGO SUPPLEMENTS.
- NOTIFICATIONS:** THE CONTRACTOR SHALL NOTIFY THE FOLLOWING AFFECTED AGENCIES A MINIMUM OF FIVE (5) WORKING DAYS PRIOR TO ANY EXCAVATION, CONSTRUCTION, OR TRAFFIC CONTROL.
  - FIRE DEPT. DISPATCH - (STREET AND ALLEY CLOSURE) - (858) 573-1300
  - POLICE DEPT. TRAFFIC - (STREET AND ALLEY CLOSURE) - (858) 495-7800
  - WASTE MANAGEMENT DEPT. - (REFUSE COLLECTION) - (858) 694-7000
  - STREET DIVISION/ELECTRICAL - (TRAFFIC SIGNALS) - (619) 527-7500
  - SAN DIEGO TRANSIT - (BUS STOPS) - (619) 595-7038
  - MTDB - (TAXI ZONES) - (619) 235-2643
  - UNDERGROUND SERVICE ALERT - (ANY EXCAVATION) - (800) 422-4133

THE CONTRACTOR SHALL NOTIFY PROPERTY OWNERS AND TENANTS A MINIMUM OF FIVE (5) WORKING DAYS PRIOR TO CLOSURE OF DRIVEWAYS. THE CONTRACTOR SHALL POST SIGNS NOTIFYING THE PUBLIC A MINIMUM OF FIVE (5) WORKING DAYS PRIOR TO CLOSURE OF STREETS.


- POSTING NO PARKING SIGNS:** THE CONTRACTOR SHALL POST "TOW-AWAY/NO PARKING" SIGNS TWENTY-FOUR (24) IN ADVANCE OF TEMPORARY PARKING REMOVAL. SIGNS SHALL INDICATE SPECIFIC DAYS, DATES, AND TIMES OF RESTRICTIONS.
- EXCAVATIONS:** EXCEPT AS SHOWN ON THE PLANS, TRENCHES SHALL BE BACKFILLED OR TRENCH PLATED AT THE END OF EACH WORK DAY. AN ASPHALT RAMP SHALL BE PLACED AROUND EACH TRENCH PLATE TO PREVENT THE PLATE FROM BEING DISLODGED. UPON COMPLETION OF EXCAVATION BACKFILL, THE CONTRACTOR SHALL PROVIDE A SATISFACTORY SURFACE FOR TRAFFIC. WHEN CONSTRUCTION OPERATIONS ARE NOT ACTIVELY IN PROGRESS, THE CONTRACTOR SHALL MAINTAIN ALL TRAVEL LANES OPEN TO TRAFFIC, EXCEPT AS SHOWN ON THE PLANS.
- RESTORATION OF TRAFFIC CONTROL DEVICES:** THE CONTRACTOR SHALL REPAIR OR REPLACE TRAFFIC CONTROL DEVICES (INCLUDING TRAFFIC SIGNS, STRIPING, PAVEMENT MARKERS, PAVEMENT MARKINGS, LEGENDS, CURB MARKINGS, LOOP DETECTORS, TRAFFIC SIGNAL EQUIPMENT, ETC.) DAMAGED OR REMOVED AS RESULT OF OPERATIONS AND NOT DESIGNATED FOR REMOVAL. REPAIRS AND REPLACEMENTS SHALL BE EQUAL TO EXISTING IMPROVEMENTS. LOOP DETECTORS SHALL BE REPLACED WITHIN THREE (3) WORKING DAYS OF COMPLETION OF UNDERGROUND WORK.
- CHANGES IN WORK:** THE RESIDENT ENGINEER WILL OBSERVE THESE TRAFFIC CONTROL PLANS IN OPERATION AND RESERVES THE RIGHT TO MAKE CHANGES AS THE FIELD CONDITIONS WARRANT. SUCH CHANGES SHALL SUPERCEDE THESE PLANS.
- FOR WORK NOT COVERED BY THESE TRAFFIC CONTROL PLANS,** THE CONTRACTOR SHALL, PER SECTION 7-10.1.1 OF THE CONTRACT SPECIAL PROVISIONS PREPARE TRAFFIC CONTROL SHOP DRAWINGS AND SUBMIT THEM TO THE RESIDENT ENGINEER. THE CONTRACTOR SHALL ALLOW A MINIMUM OF TWENTY (20) WORKING DAYS FOR REVIEW OF THE SHOP DRAWINGS. UPON APPROVAL OF THE TRAFFIC CONTROL PLAN, THE ENGINEERING TRAFFIC CONTROL SECTION WILL ISSUE A TRAFFIC CONTROL PERMIT (TCP) FOR THIS WORK.

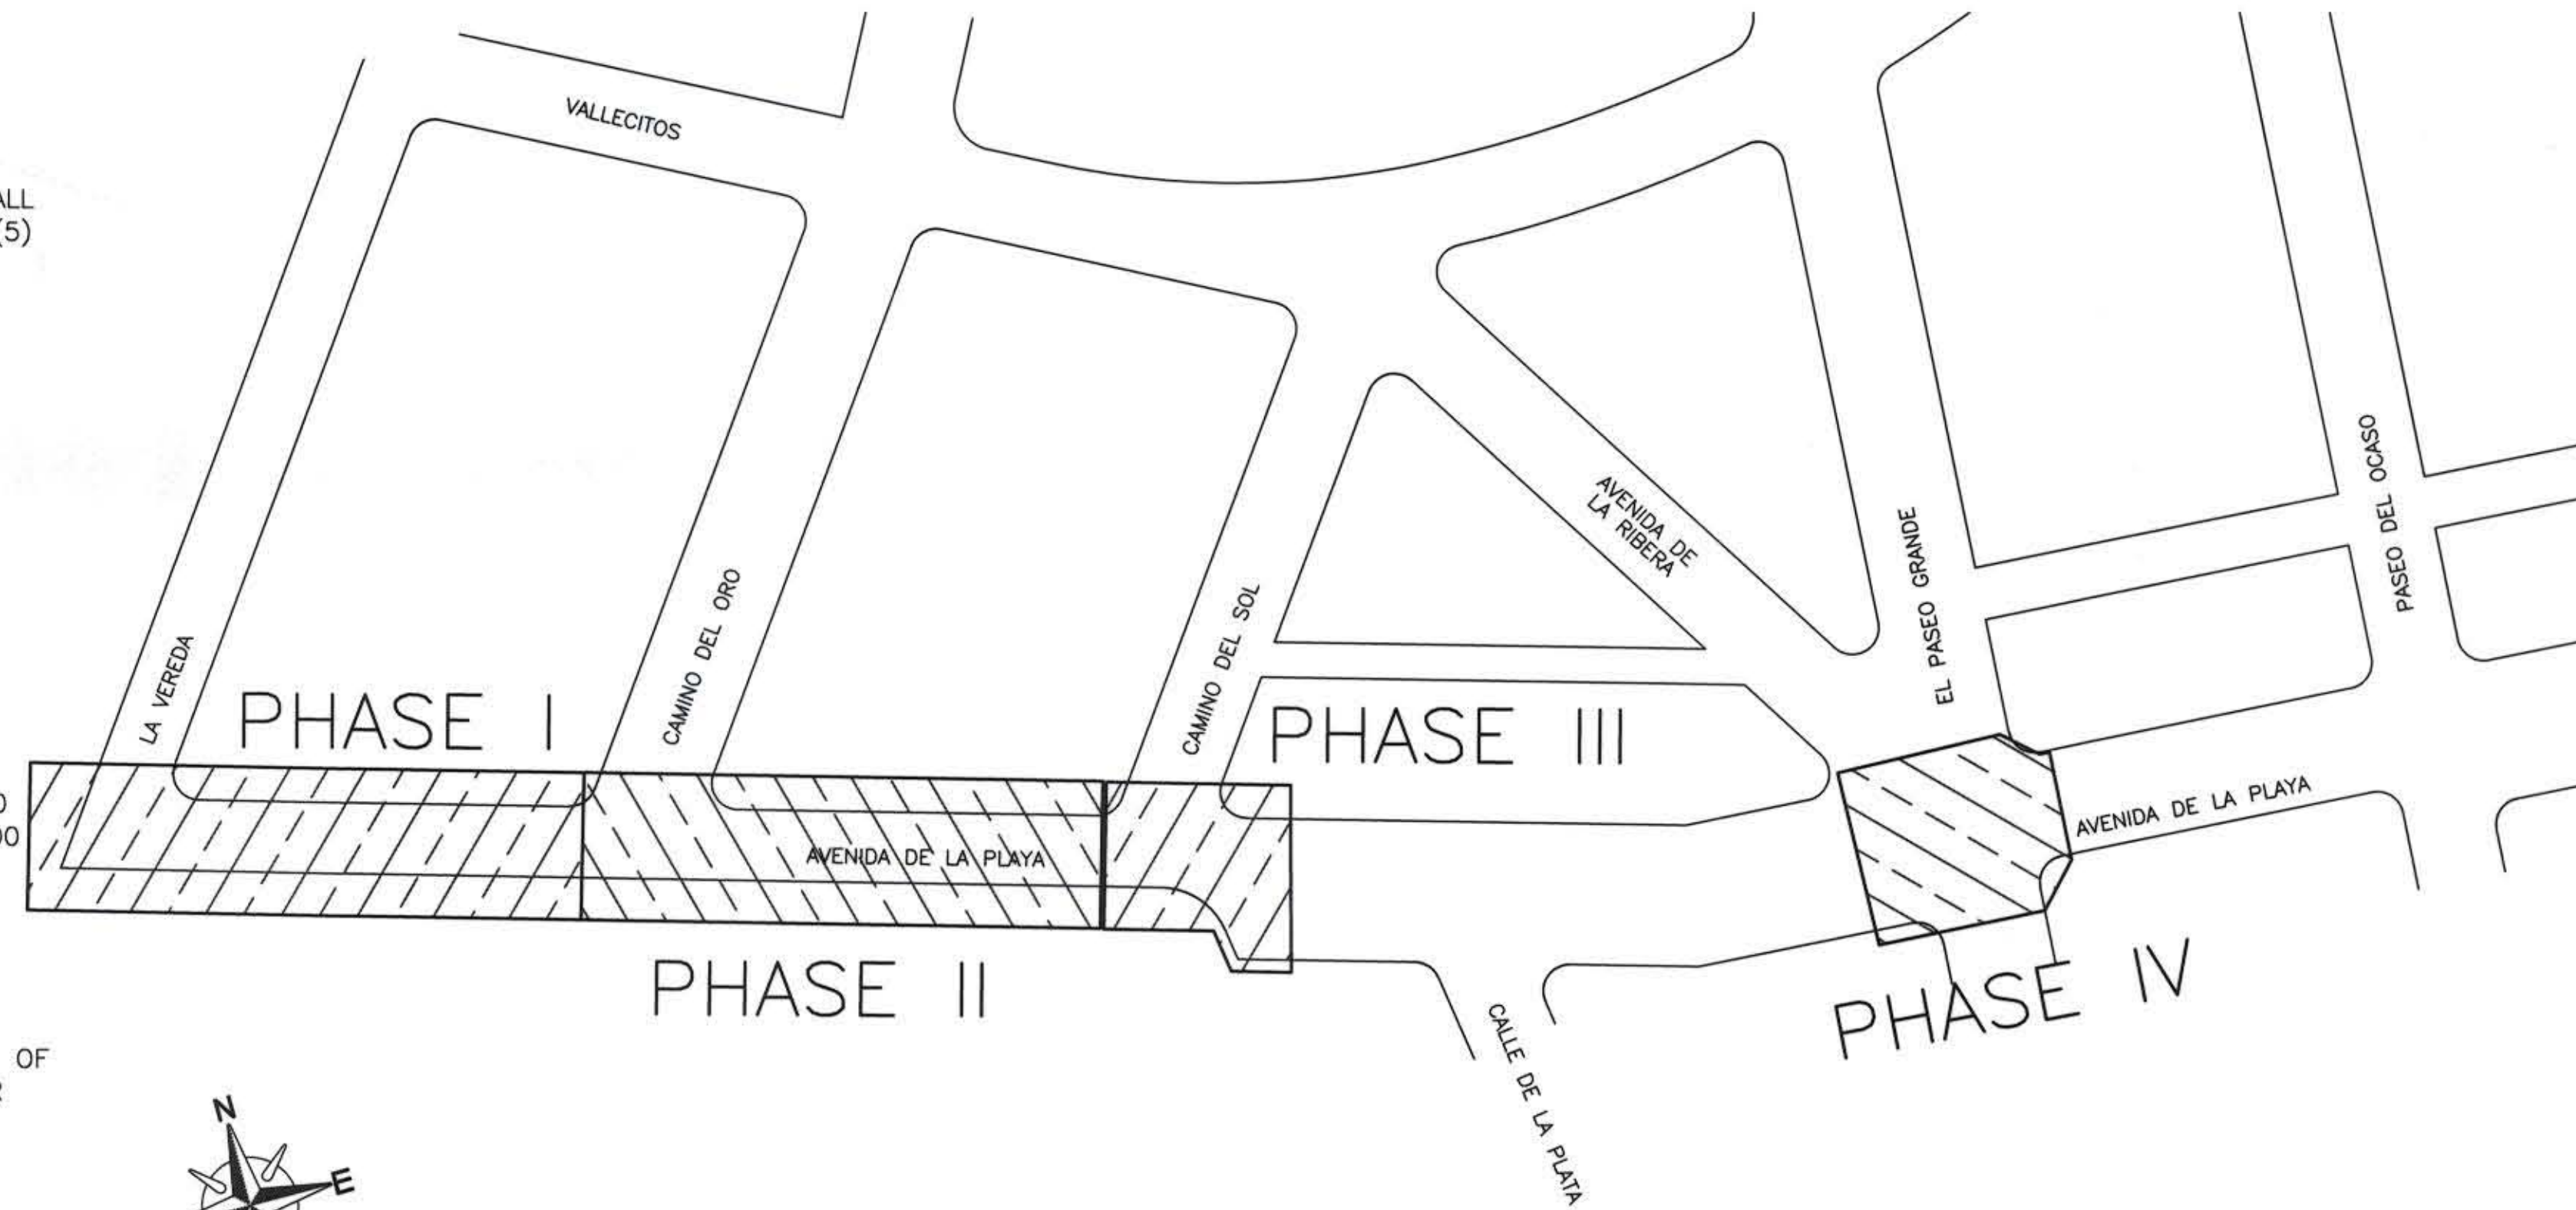

**SUPPLEMENTAL TRAFFIC CONTROL NOTES**


WORK HOURS: 7AM TO 7PM  
 TRAFFIC CONTROL DESIGN SPEED: 25 MPH  
 MINIMUM SIGN SPACING: 150 FT  
 MAXIMUM CONE SPACING: 10 FT  
 MINIMUM TAPER LENGTH: 50 FT

**TRAFFIC CONTROL PHASING AND LOCATIONS**  
 N.T.S.

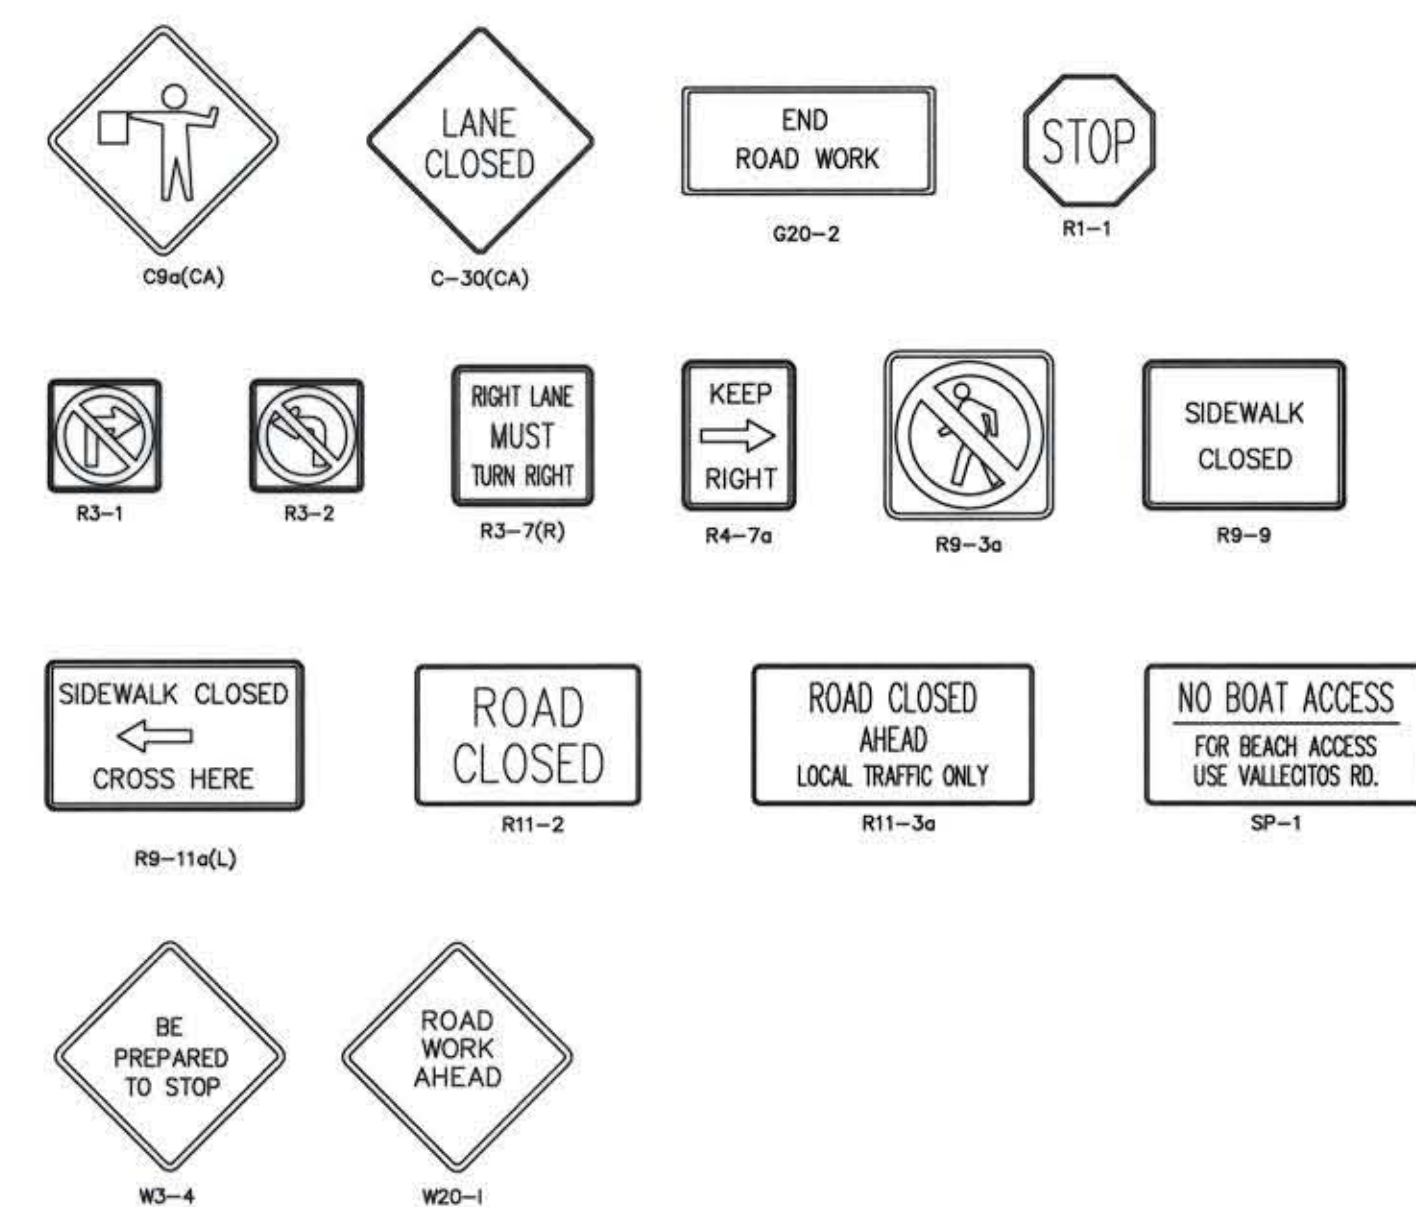

**TRAFFIC CONTROL SIGN LEGEND**  
 N.T.S.

**LEGEND**

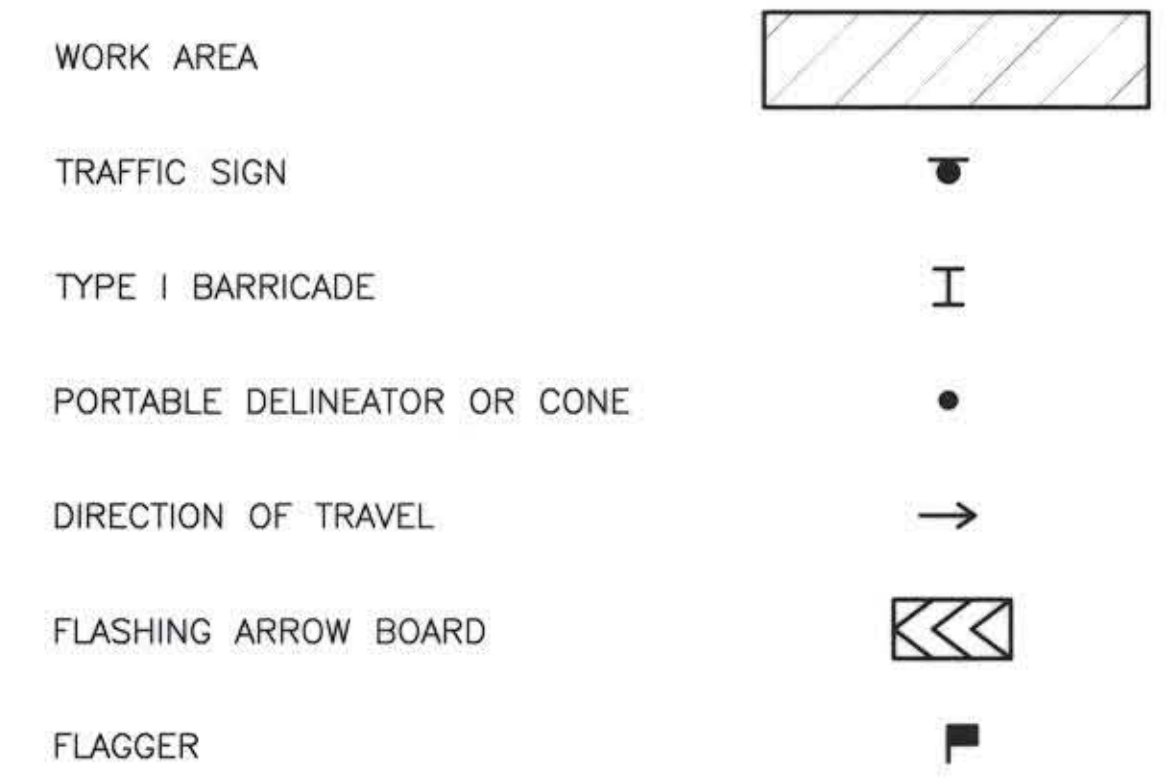

T-1


**TETRA TECH**  
 www.tetrattech.com  
 10815 Rancho Bernardo Road, Suite 500  
 San Diego, California, 92127  
 Phone: (949) 809-5000  
 Fax: (949) 809-5010

**AVENIDA DE LA PLAYA  
 TRAFFIC CONTROL -COVER**

<p>CITY OF SAN DIEGO, CALIFORNIA                  ENGINEERING AND CAPITAL PROJECTS DEPARTMENT                  SHEET 29 OF 33 SHEETS</p> <p>FOR CITY ENGINEER: <i>Ahmed Almadani</i> 06/17/2013</p> <p>DATE: 06/17/2013</p> <p>APPROVED: [Signature] DATE: [ ] FILMED: [ ]</p> <p>REVISION: 04/12</p>	<p>STORM WBS: S-13018                  WATER WBS: B-00416                  SEWER WBS: B-00102</p> <p>SUBMITTED BY: AKRAM BASSYOUNI                  ASSOCIATE ENGINEER</p> <p>CHECKED BY: EDWARD CASTANEDA                  PROJECT ENGINEER</p> <p>000-0000                  CCS27 COORDINATE</p> <p>000-0000                  CCS83 COORDINATE</p> <p>CONTRACTOR: _____ DATE STARTED: _____                  INSPECTOR: _____ DATE COMPLETED: _____</p> <p style="text-align: right;"><b>36465-29-D</b></p>
---	---



**TRAFFIC CONTROL - COVER**



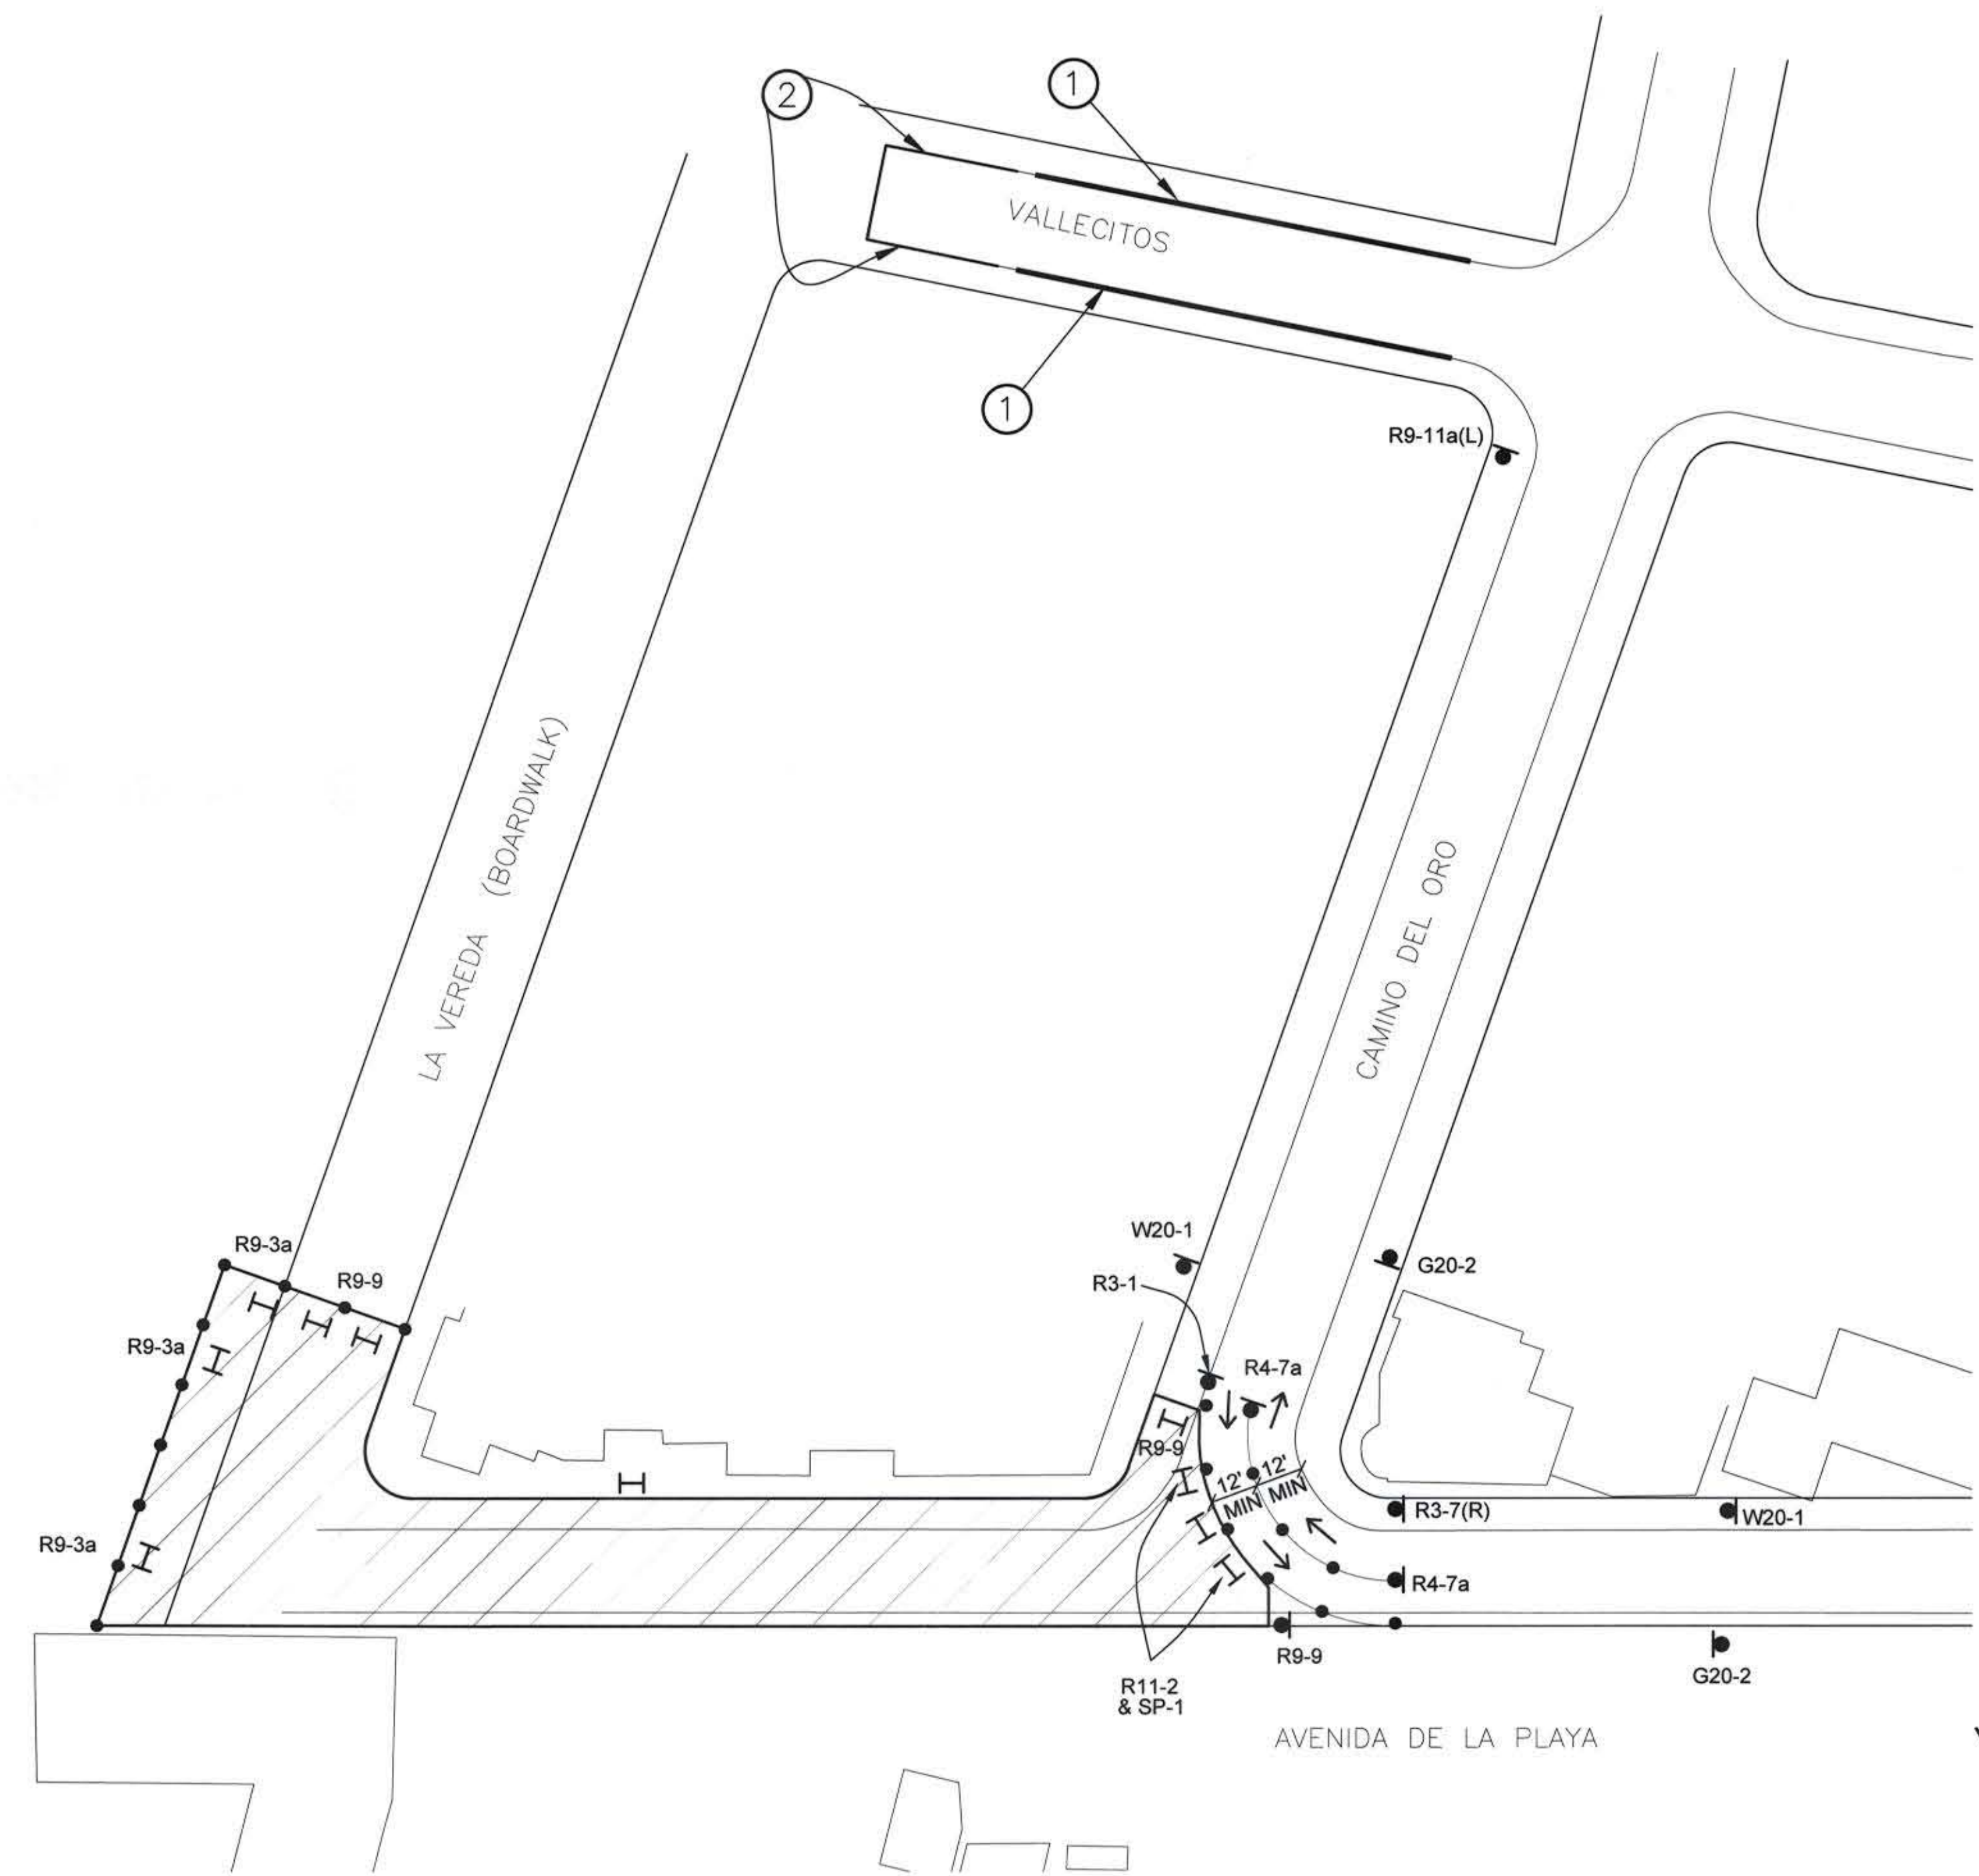

- CONSTRUCTION NOTES:**
- ① AT VALLECITOS CHANGE EX. 15 MIN PARKING TO 2 MIN. PASSENGER LOADING FOR PHASE I ONLY
  - ② EX. NO PARKING TO REMAIN



**TETRA TECH**  
 www.tetratech.com  
 10815 Rancho Bernardo Road, Suite 500  
 San Diego, California, 92127  
 Phone: (949) 809-5000  
 Fax: (949) 809-5010

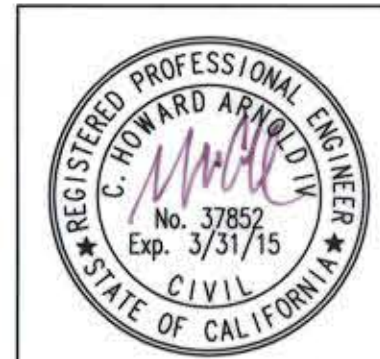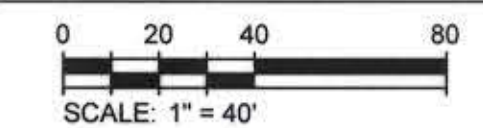

<b>AVENIDA DE LA PLAYA TRAFFIC CONTROL - PHASE I</b>			
CITY OF SAN DIEGO, CALIFORNIA ENGINEERING AND CAPITAL PROJECTS DEPARTMENT SHEET 30 OF 33 SHEETS		STORM WBS S-13018 WATER WBS B-00416 SEWER WBS B-00102	
APPROVED FOR CITY ENGINEER <i>Edward Castaneda</i>	DATE 06/17/2013	SUBMITTED BY AKRAM BASSYOUNI ASSOCIATE ENGINEER	
DESCRIPTION REVISION	APPROVED 04/12	DATE FILMED	
DESIGNED BY EDWARD CASTANEDA PROJECT ENGINEER		000-0000 CCS27 COORDINATE 000-0000 CCS83 COORDINATE	
CONTRACTOR INSPECTOR	DATE STARTED DATE COMPLETED	36465-30-D	



T-2



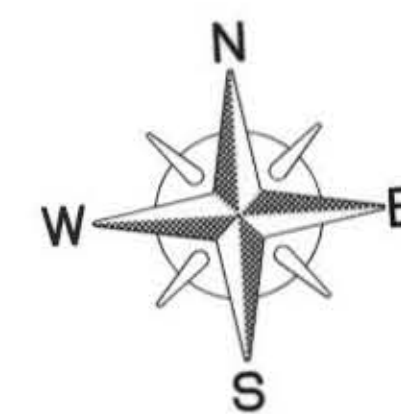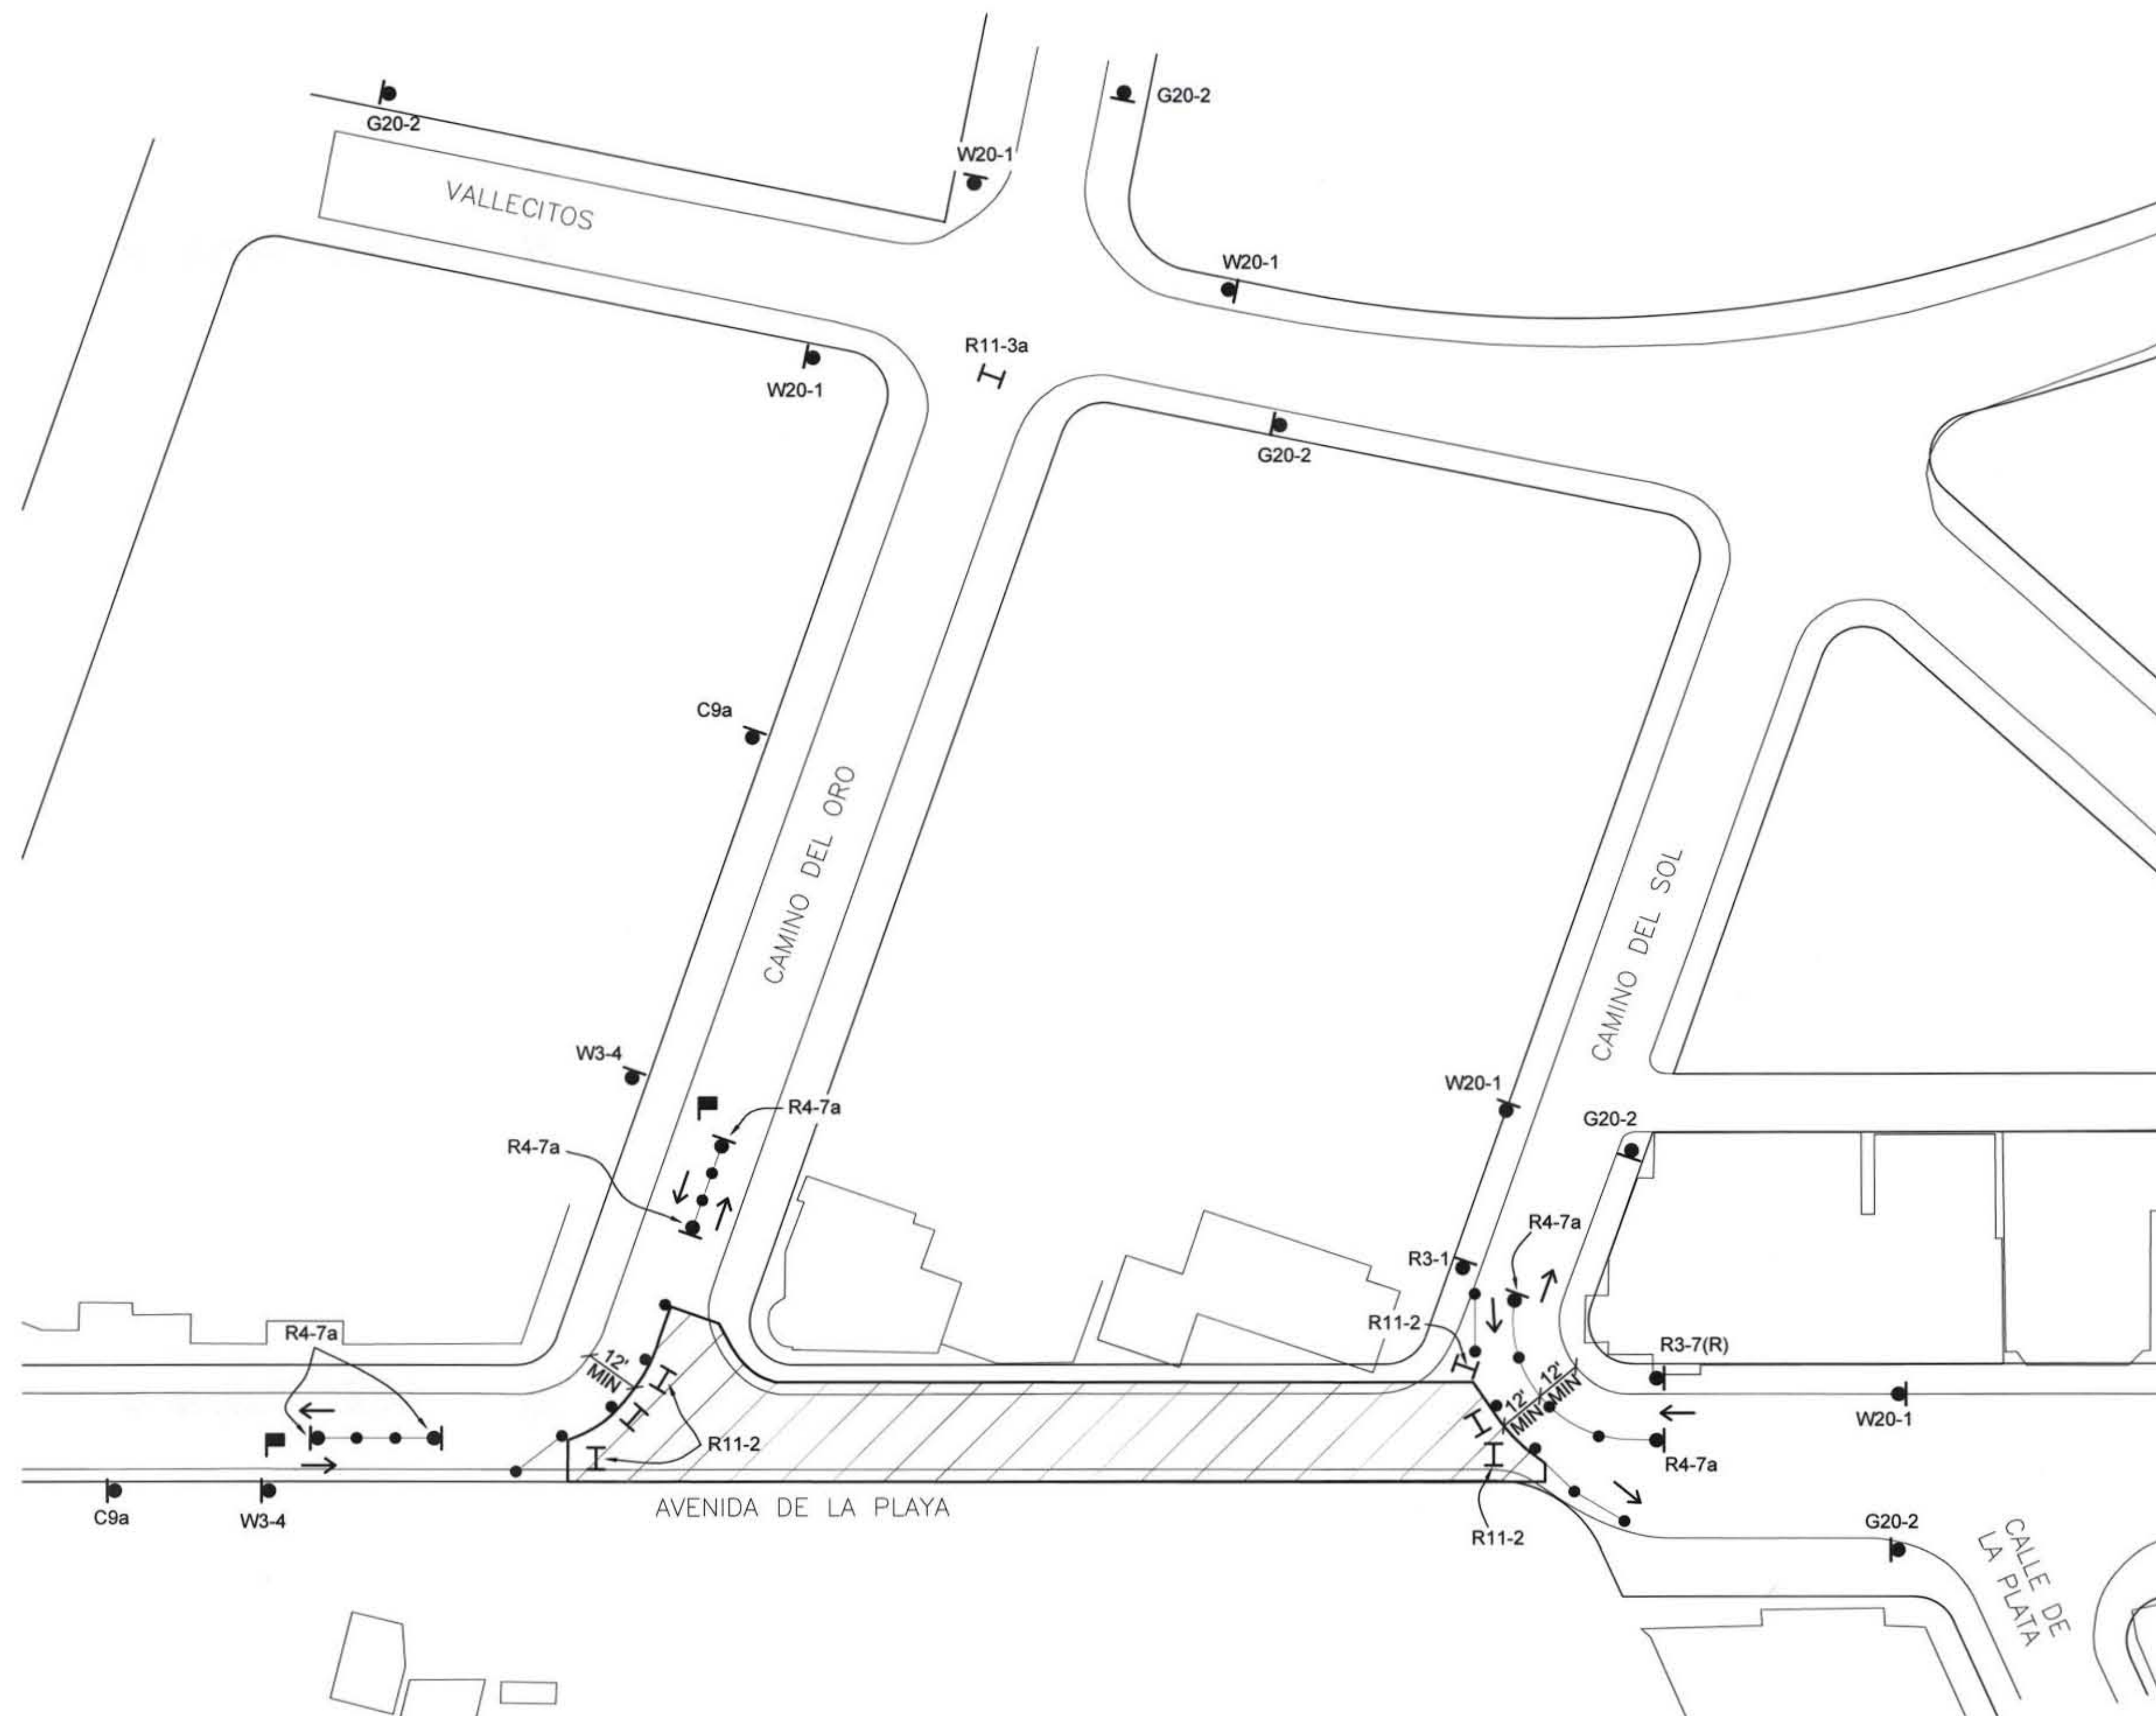

T-3

**TETRA TECH**  
www.tetratech.com  
10815 Rancho Bernardo Road, Suite 500  
San Diego, California, 92127  
Phone: (949) 809-5000  
Fax: (949) 809-5010

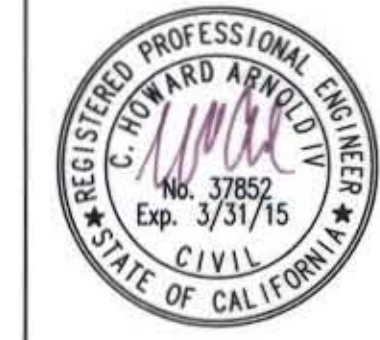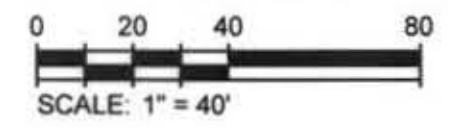


**AVENIDA DE LA PLAYA  
TRAFFIC CONTROL - PHASE II**

CITY OF SAN DIEGO, CALIFORNIA ENGINEERING AND CAPITAL PROJECTS DEPARTMENT SHEET 31 OF 33 SHEETS				STORM WBS S-13018
APPROVED: <i>Edward Castaneda</i> 06/17/2013 FOR CITY ENGINEER DATE				WATER WBS B-00416
SUBMITTED BY: AKRAM BASSYOUNI ASSOCIATE ENGINEER				SEWER WBS B-00102
DESCRIPTION	APPROVED	DATE	FILMED	000-0000 CCS27 COORDINATE
REVISION	04/12			000-0000 CCS83 COORDINATE
CONTRACTOR _____ DATE STARTED _____				36465-31-D
INSPECTOR _____ DATE COMPLETED _____				

TRAFFIC CONTROL - PHASE II




TRAFFIC CONTROL - PHASE III


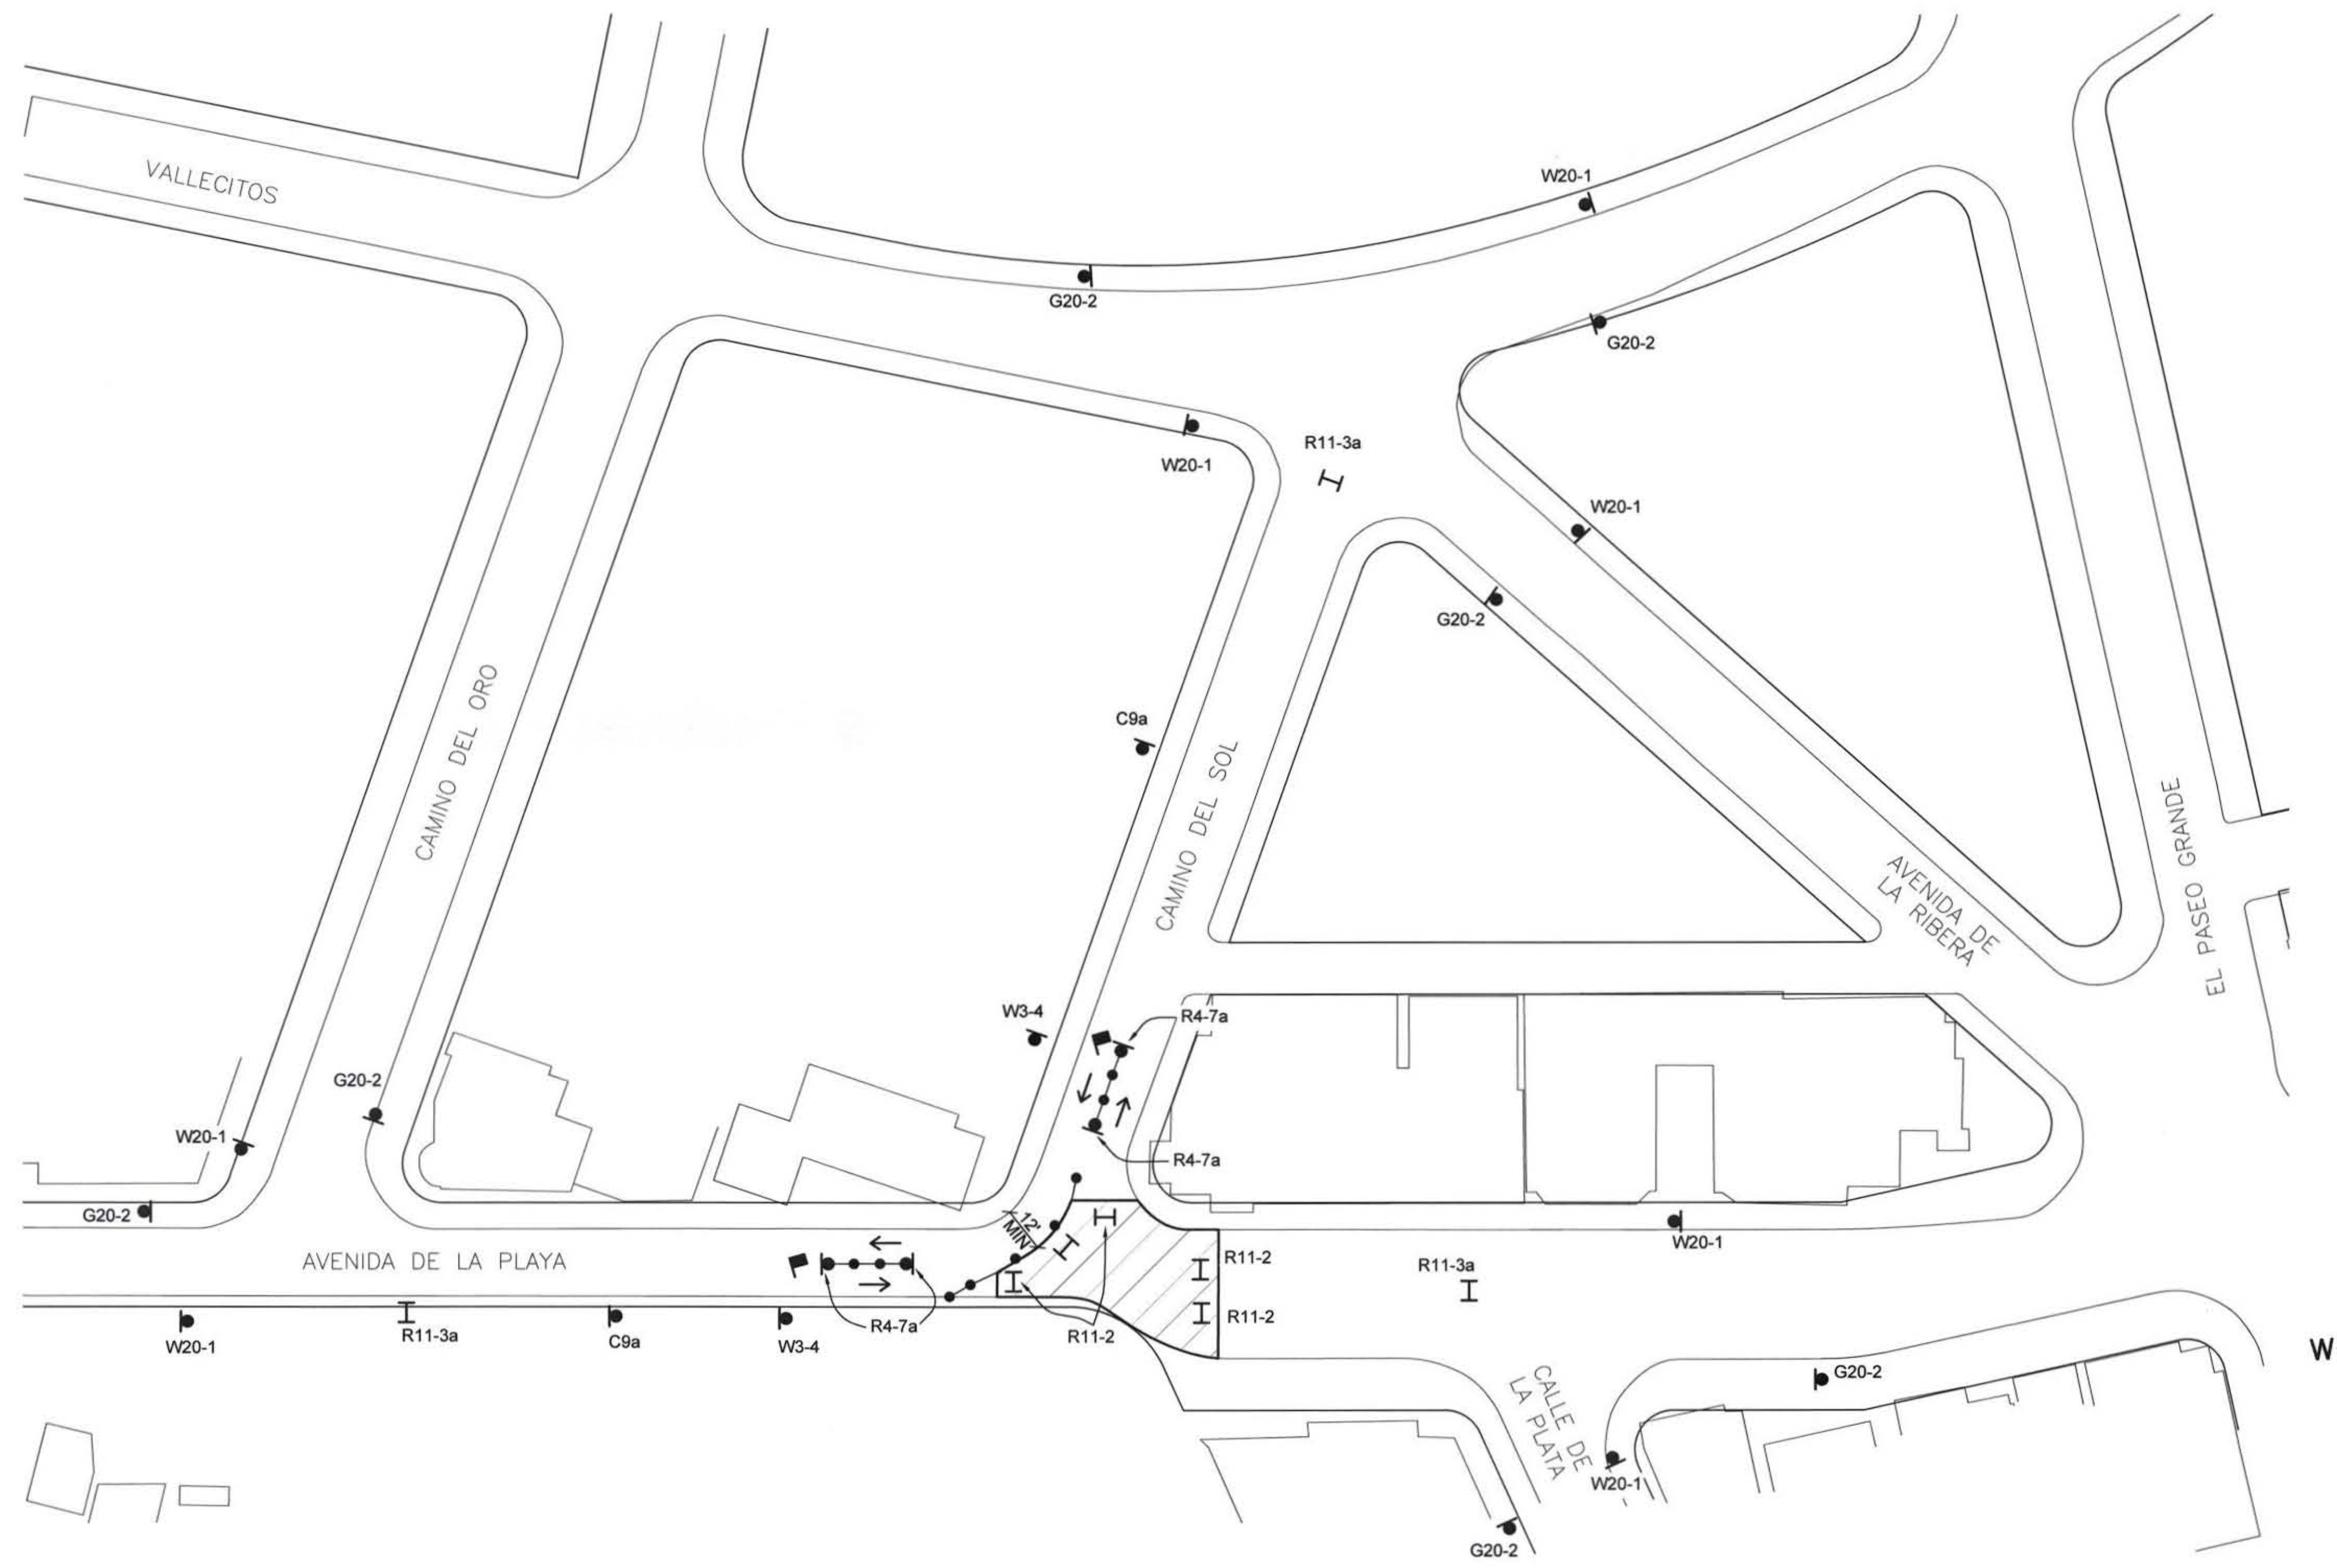


T-4

 <b>TETRA TECH</b> www.tetratech.com 10815 Rancho Bernardo Road, Suite 500 San Diego, California, 92127 Phone: (949) 809-5000 Fax: (949) 809-5010	<b>AVENIDA DE LA PLAYA</b> <b>TRAFFIC CONTROL - PHASE III</b>		STORM WBS S-13018 WATER WBS B-00416 SEWER WBS B-00102																
	CITY OF SAN DIEGO, CALIFORNIA ENGINEERING AND CAPITAL PROJECTS DEPARTMENT SHEET 32 OF 33 SHEETS		SUBMITTED BY: <b>AKRAM BASSYOUNI</b> ASSOCIATE ENGINEER																
APPROVED:  FOR CITY ENGINEER	DATE: <b>06/17/2018</b>	CHECKED BY: <b>EDWARD CASTANEDA</b> PROJECT ENGINEER																	
<table border="1"> <thead> <tr> <th>DESCRIPTION</th> <th>APPROVED</th> <th>DATE</th> <th>FILMED</th> </tr> </thead> <tbody> <tr> <td>REVISION</td> <td></td> <td>04/12</td> <td></td> </tr> <tr> <td> </td> <td></td> <td></td> <td></td> </tr> <tr> <td> </td> <td></td> <td></td> <td></td> </tr> </tbody> </table>	DESCRIPTION	APPROVED	DATE	FILMED	REVISION		04/12										000-0000 CCS27 COORDINATE 000-0000 CCS83 COORDINATE		
DESCRIPTION	APPROVED	DATE	FILMED																
REVISION		04/12																	
CONTRACTOR _____ INSPECTOR _____	DATE STARTED _____ DATE COMPLETED _____	<b>36465-32-D</b>																	

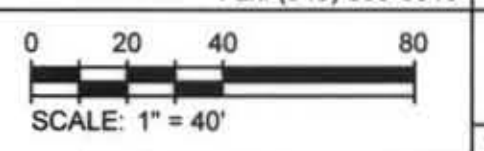




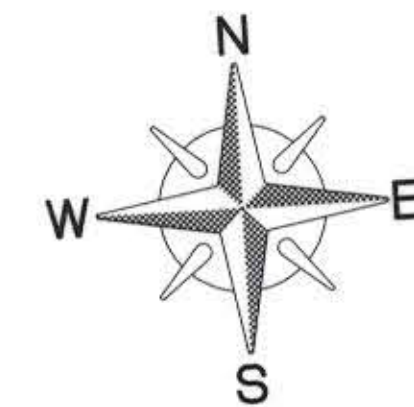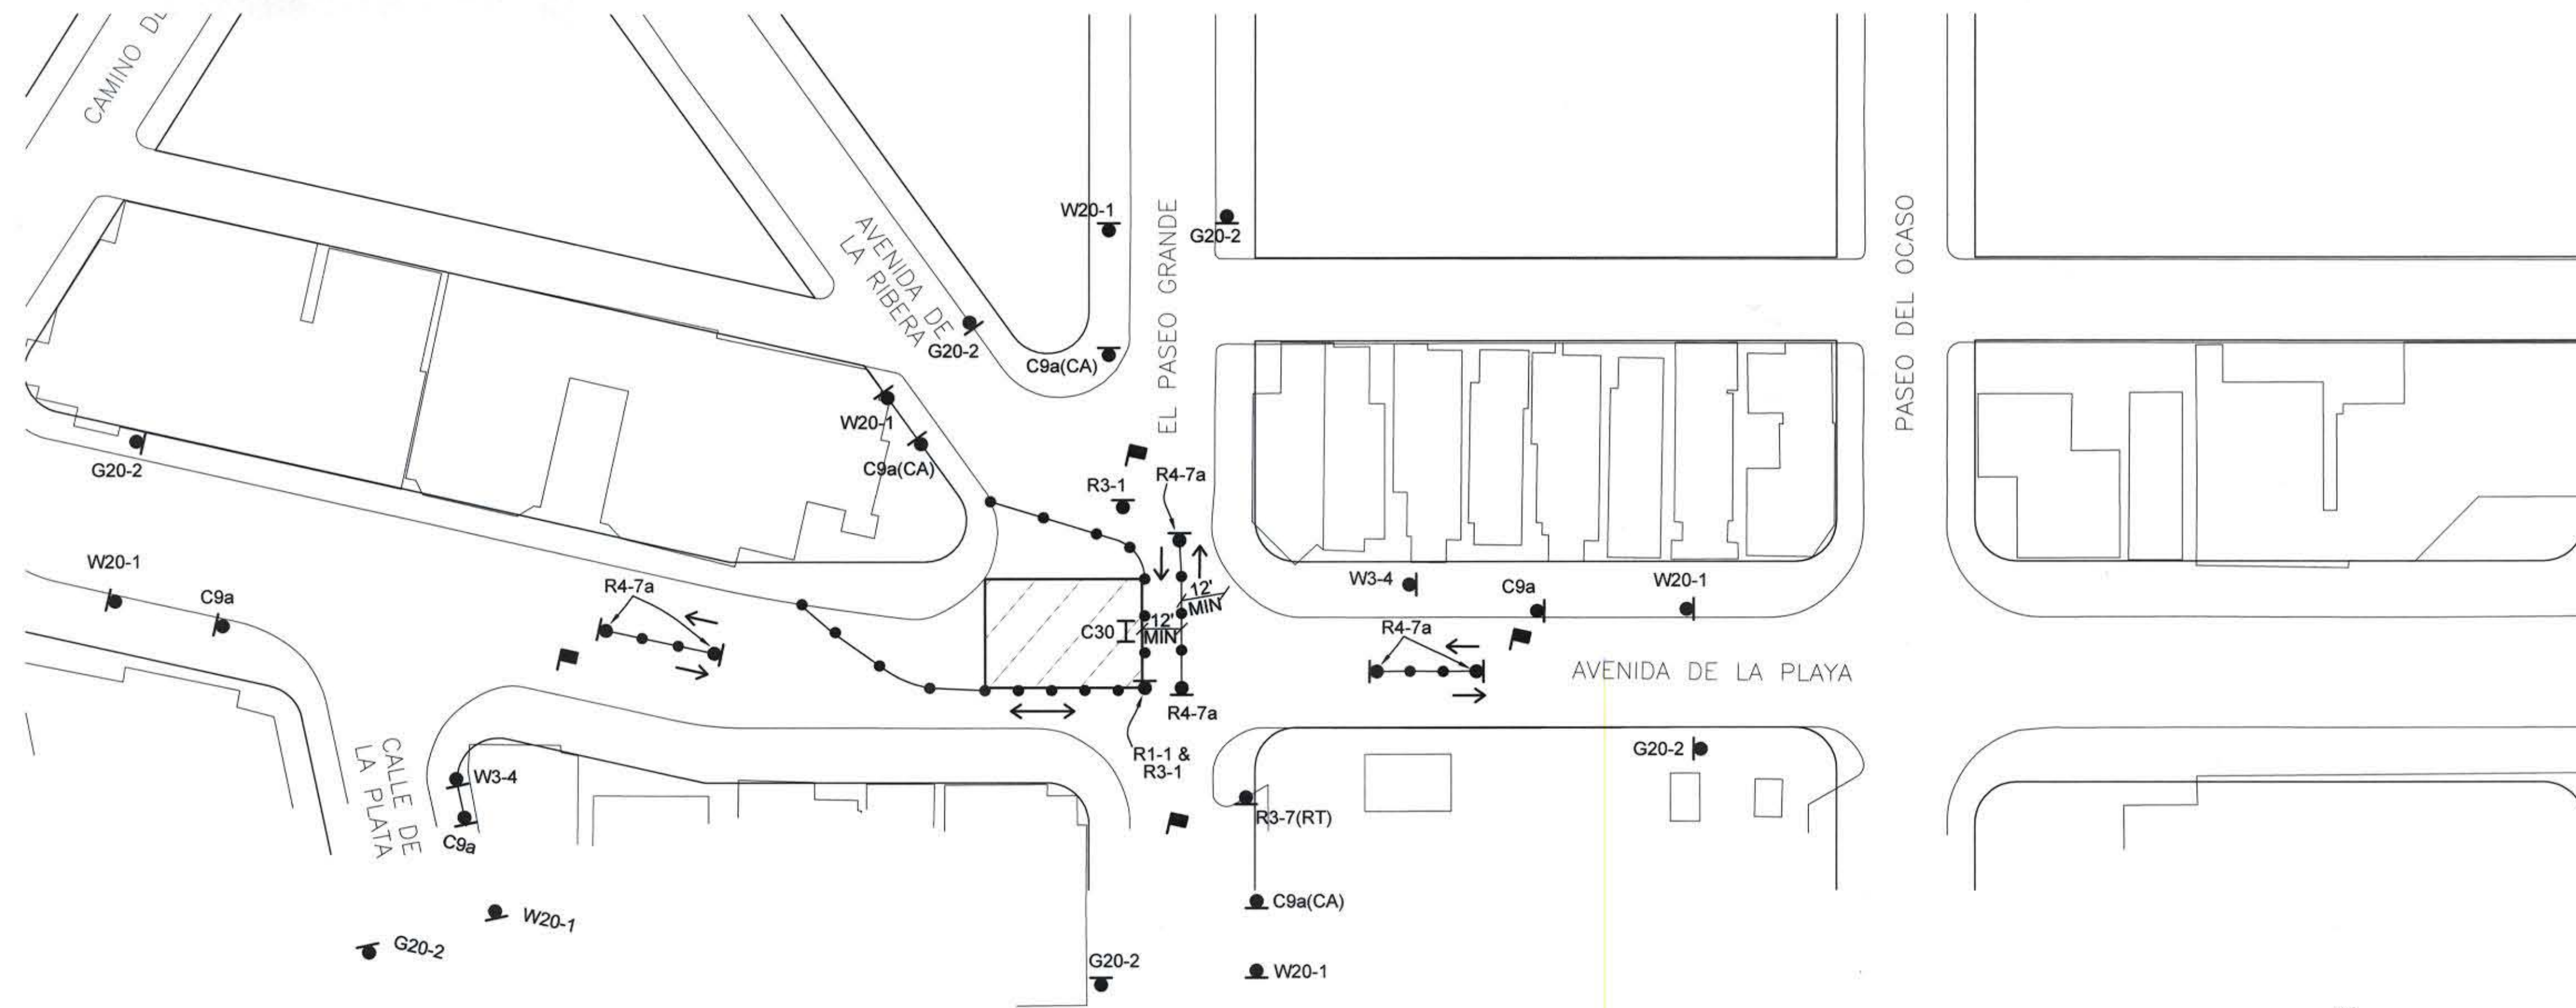

T-5

**TT TETRA TECH**  
 www.tetratech.com  
 10815 Rancho Bernardo Road, Suite 500  
 San Diego, California, 92127  
 Phone: (949) 809-5000  
 Fax: (949) 809-5010

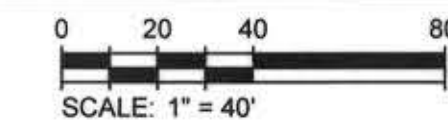


**AVENIDA DE LA PLAYA  
 TRAFFIC CONTROL - PHASE IV**

CITY OF SAN DIEGO, CALIFORNIA ENGINEERING AND CAPITAL PROJECTS DEPARTMENT SHEET 33 OF 33 SHEETS				STORM WBS: S-13018
APPROVED: <i>Edward Castaneda</i> 06/17/2013 FOR CITY ENGINEER DATE				WATER WBS: B-00416
DESCRIPTION	APPROVED	DATE	FILMED	SEWER WBS: B-00102
REVISION	04/12			SUBMITTED BY: AKRAM BASSYOUNI ASSOCIATE ENGINEER
				DRAWN BY: EDWARD CASTANEDA PROJECT ENGINEER
				000-0000 CCS27 COORDINATE
				000-0000 CCS83 COORDINATE
CONTRACTOR	DATE STARTED			36465-33-D
INSPECTOR	DATE COMPLETED			

TRAFFIC CONTROL - PHASE IV



NO SCALE

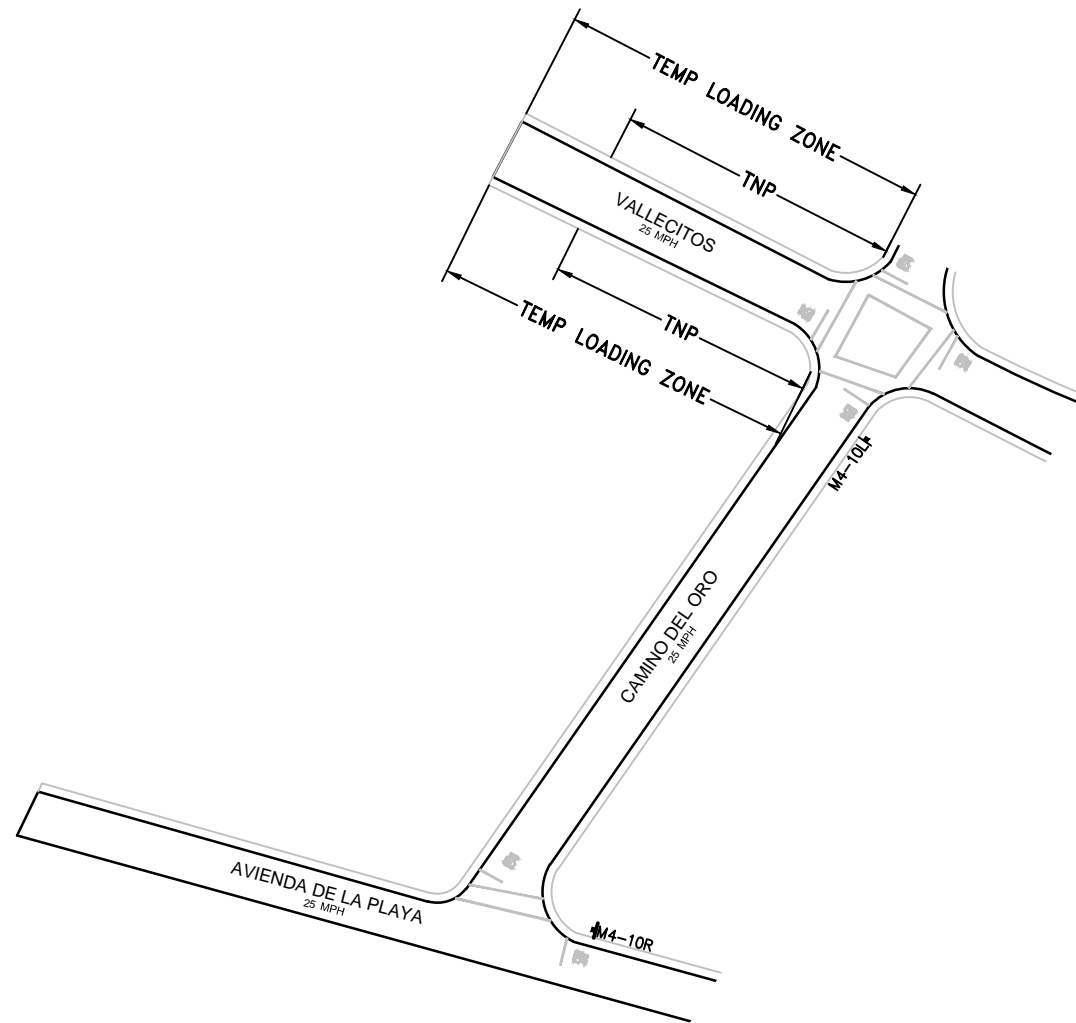

TYPICAL CONSTRUCTION SIGNS:



LEGEND:	CONE: ●	SIGN: ■	WORK AREA: ▨	TRAFFIC DIRECTION: ↓	FLASHING ARROW SIGN: ⚡	SIGNAL: ☒	FLAGGER: ⚡	BARRICADE: ■	TEMPORARY NO PARKING: ← TNP →
DATE DRAWN:	POSTED SPEED LIMIT:	TAPER LENGTH:	SIGN SPACING:	CONE SPACING:					
11-18-13	SEE PLAN	SEE PLAN	SEE PLAN	SEE PLAN					

ALL PLANS MUST BE CHECKED AND APPROVED BY THE GOVERNMENTAL AGENCY, OR AGENCIES, HAVING JURISDICTION OVER THE ROADWAYS SHOWN ON THIS PLAN PRIOR TO THE PLAN BEING PUT INTO EFFECT. ALL PLANS ARE INTENDED TO CONFORM TO THE MANUAL ON UNIFORM TRAFFIC CONTROL DEVICES. THE CUSTOMER / CONTRACTOR IS RESPONSIBLE FOR THE ASCERTAINING ADDITIONAL AGENCY REQUIREMENTS FOR WORK HOURS ALLOWED, NOISE ABATEMENT, AND OTHER RULES AND REGULATIONS.

THE TEMPORARY TRAFFIC CONTROLS MUST BE INSTALLED PER THE AGENCY APPROVED PLAN TO BE EFFECTIVE. FIELD CHANGES OTHER THEN MINOR ADJUSTMENT, MUST BE AUTHORIZED IN WRITING BY A REPRESENTATIVE OF THE GOVERNMENTAL AGENCY, OR AGENCIES, HAVING JURISDICTION OVER THE ROADWAY.

PLAN IMPLEMENTATION AND DEVICE PLACEMENT SHOULD BE PERFORMED BY EXPERIENCED / TRAINED PERSONNEL.

TEMPORARY TRAFFIC CONTROLS MUST BE MONITORED AND MAINTAINED BY THE CUSTOMER / CONTRACTOR TO REMAIN EFFECTIVE. MONITORING AND MAINTENANCE FREQUENCY IS DICTATED BY FIELD CONDITIONS, BUT NOT LESS THAN DAILY.

HUDSON SAFE-T-LITE HAS NO CONTROL OVER, OR RESPONSIBLY FOR, TRAFFIC CONTROL PLAN IMPLEMENTATION AND INSPECTIONS PERFORMED BY OTHERS. USERS AGREE TO INDEMNIFY HUDSON SAFE-T-LITE FOR CLAIMS MADE REGARDING FAILURE TO INSTALL, MAINTAIN OR REMOVE CONTROLS PER APPROVED TRAFFIC CONTROL PLANS.

# TRAFFIC CONTROL PLAN

PLAN APPROVED BY: CITY OF SAN DIEGO	
CONTRACTOR: HPS MECHANICAL 7815 SILVERTON AVE SAN DIEGO, CA 92126 858-537-5110	HUDSON SAFE-T-LITE RENTALS 777 GABLE WAY EL CAJON, CA 92020 Office: 619-441-3644
DATE DRAWN: 11-18-13	DRAWN BY: AMAR HASENIN
SCALE: NO SCALE	DRAWING NUMBER: 1 OF 1