


SKYLINE HILLS BRANCH LIBRARY DESIGN-BUILD CONTRACT




GRAPHIC SUBMITTAL

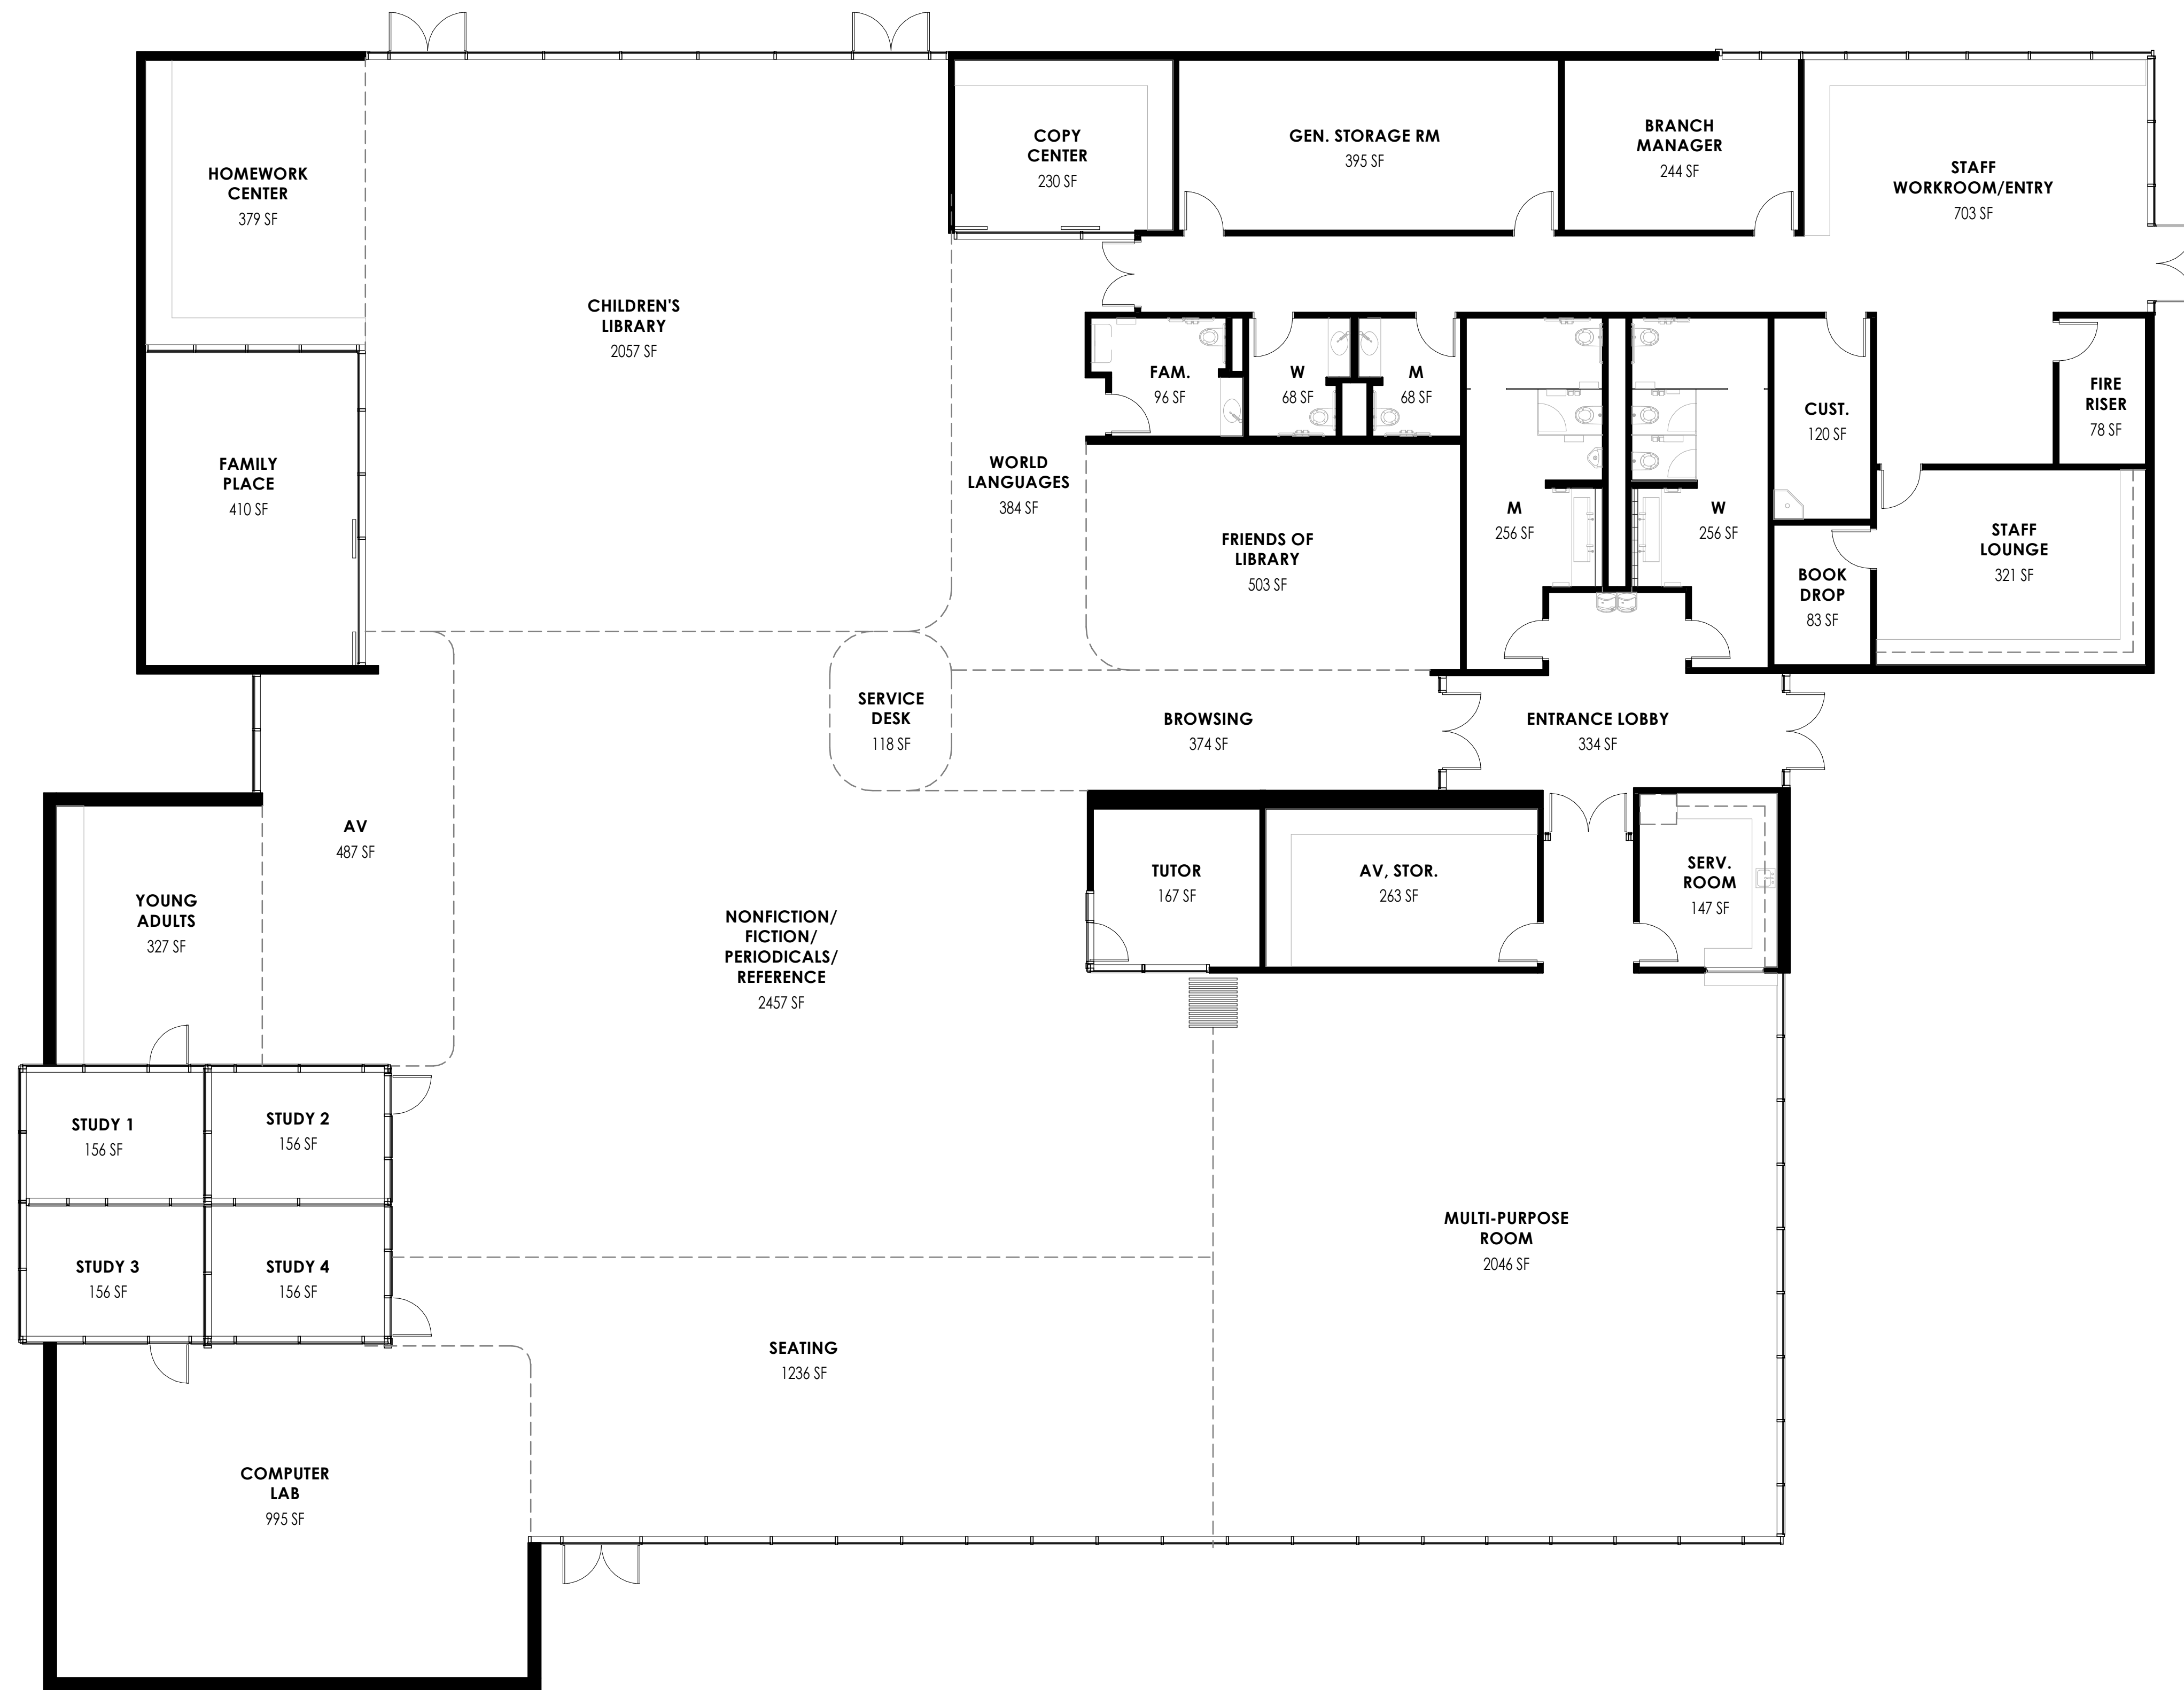

0' 4' 8' 16' SCALE 1/8"=1'-0"

FEBRUARY 25, 2014

SKYLINE HILLS BRANCH LIBRARY FLOOR PLAN

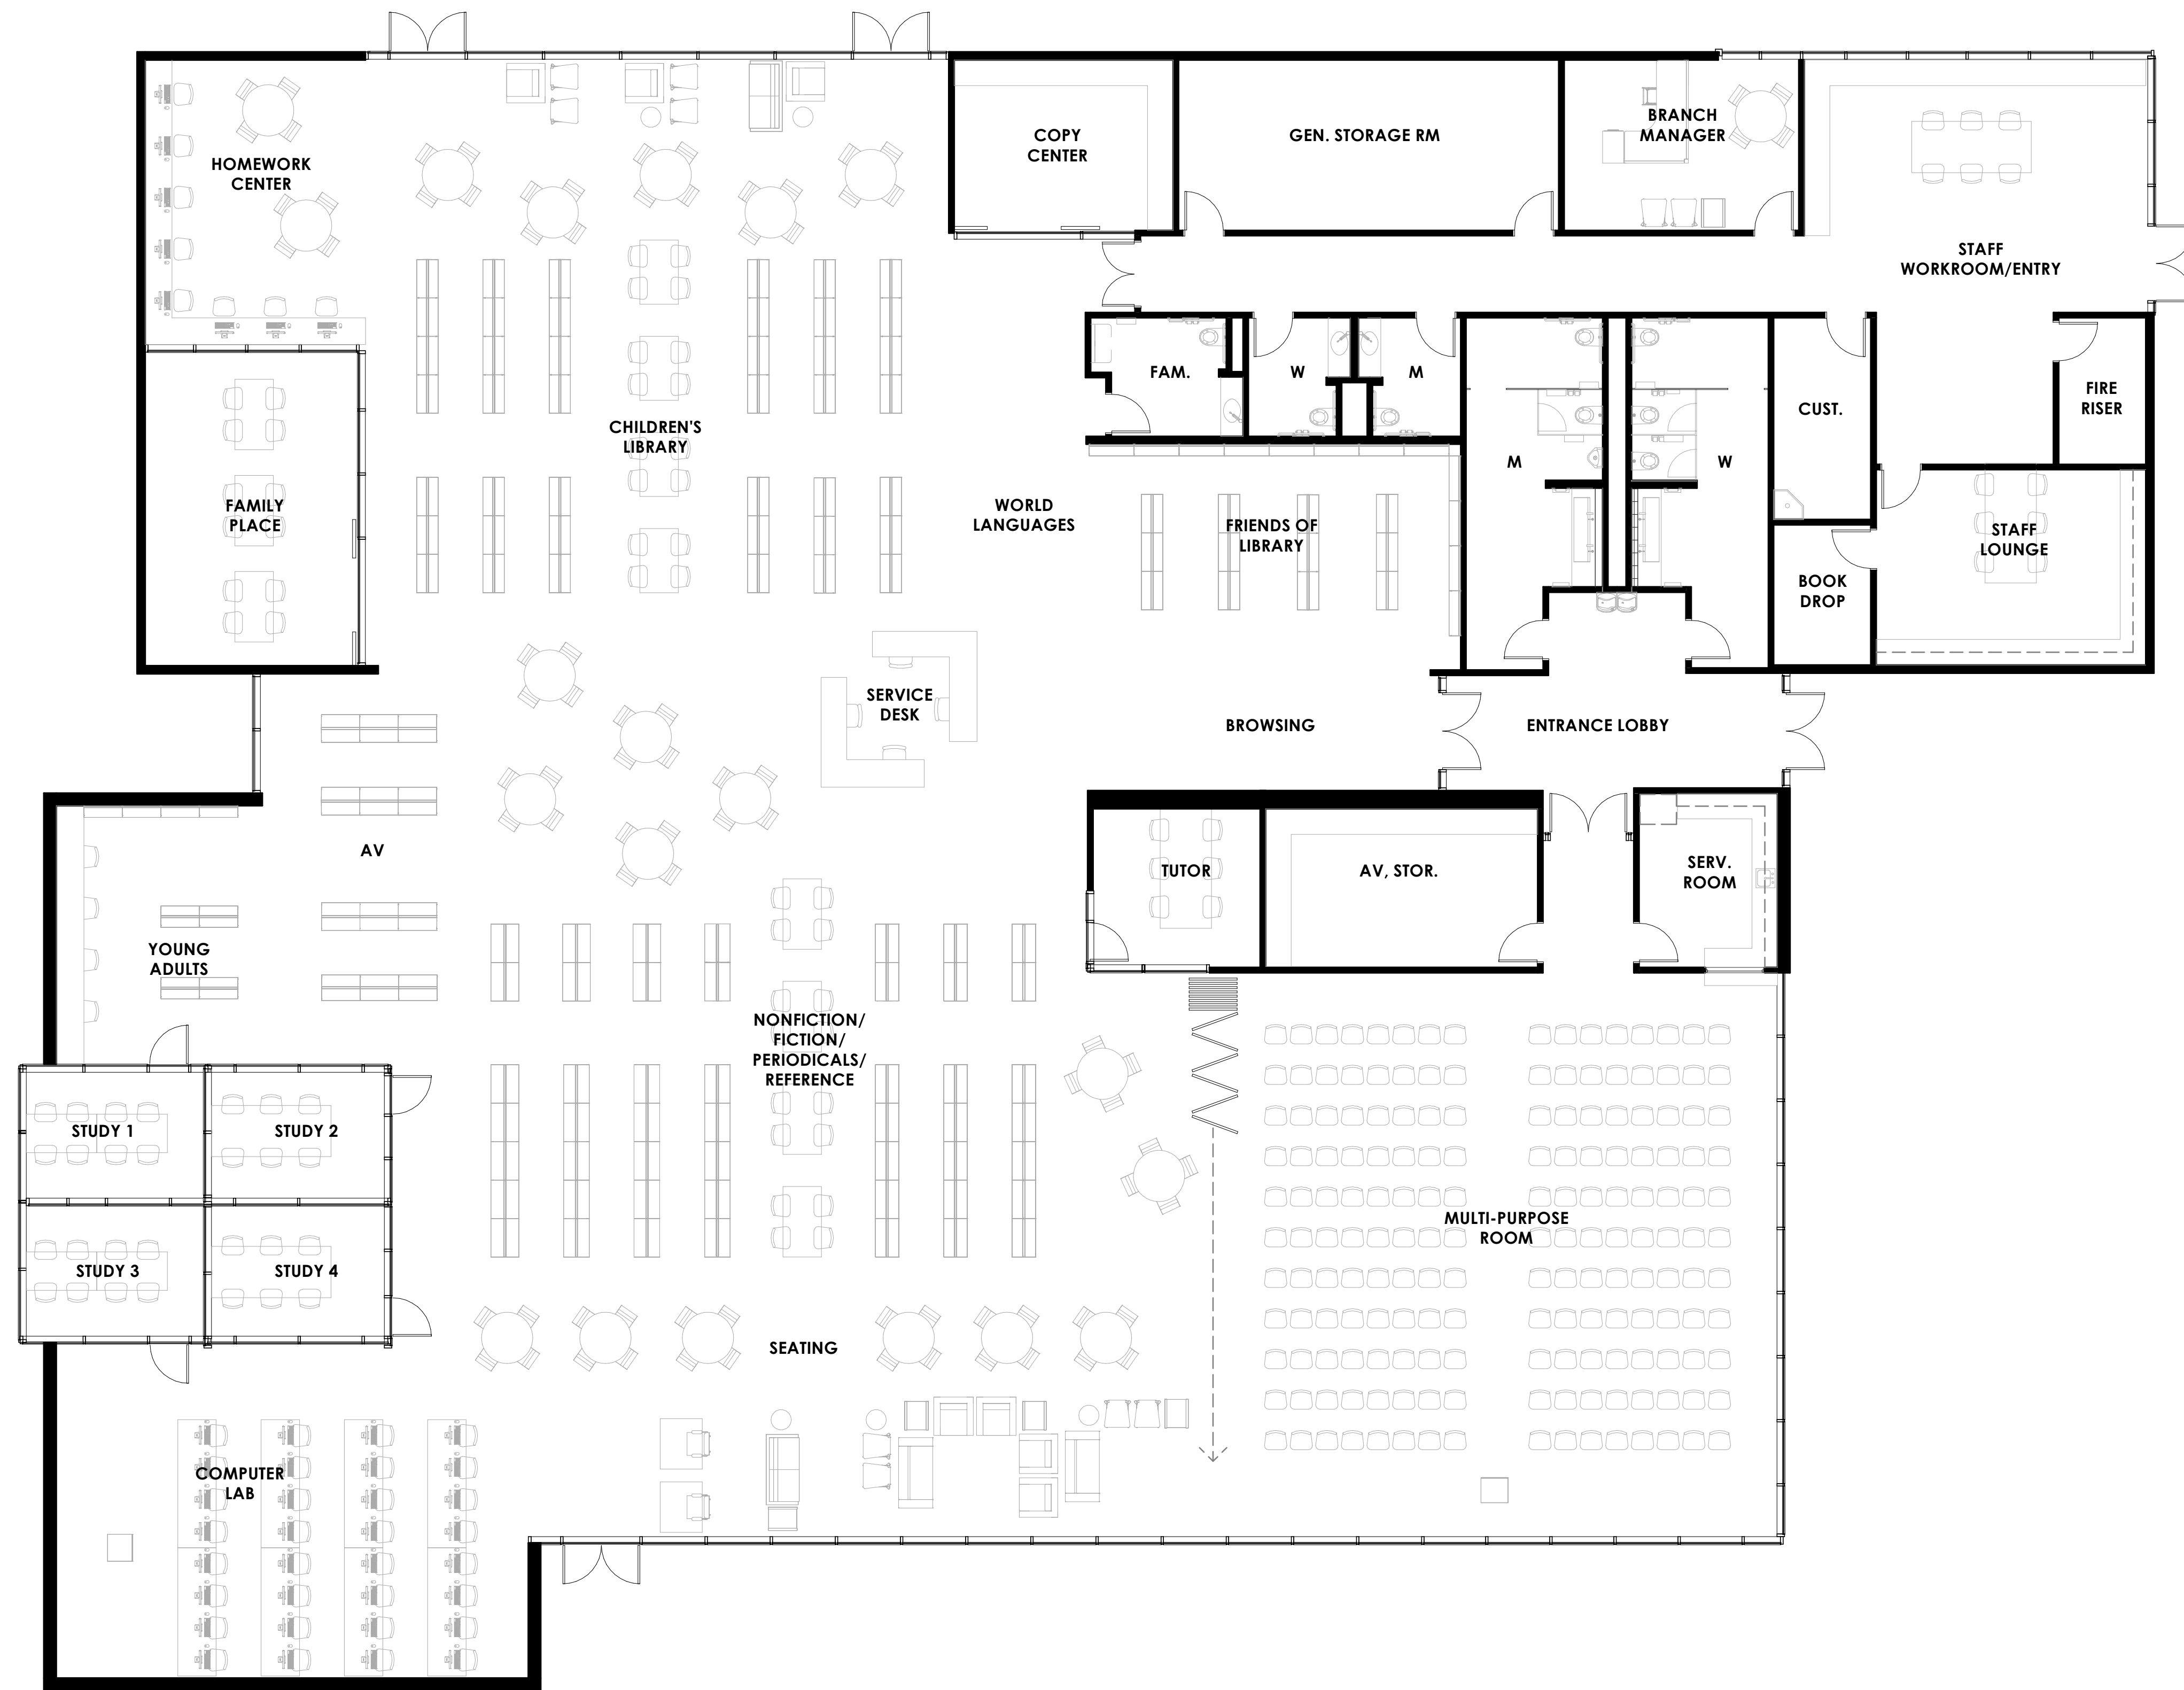

0' 4' 8' 16' SCALE 1/8"=1'-0"

FEBRUARY 25, 2014

SKYLINE HILLS BRANCH LIBRARY FURNITURE PLAN

GLAZED CURTAINWALL SOLAR CHIMNEY
ENTRY TRELLIS WITH STEEL STRUCTURE
CEMENTITIOUS PANEL ACCENT WALL

METAL PANEL
OVERHEAD GLASS DOORS



33'-0"
THERMAL MASS WALL
CONCRETE OVER METAL DECK ROOF
WITH 4'-0" PARAPET WALL
17'-0"
PRECISION CMU
CEMENTITIOUS PANEL
0'-0"

EAST ELEVATION
0' 4' 8' 16' SCALE 1/8"=1'-0"

FEBRUARY 25, 2014

SKYLINE HILLS BRANCH LIBRARY BUILDING ELEVATIONS



FEBRUARY 25, 2014

SKYLINE HILLS BRANCH LIBRARY BUILDING ELEVATIONS

GLAZED CURTAINWALL
SOLAR CHIMNEY

THERMAL MASS WALL

CONCRETE OVER METAL DECK
ROOF WITH 4'-0" PARAPET WALL

17'-0"

PRECISION CMU

33'-0"

MEMBRANE ROOF

18'-7"

METAL PANEL

ALUMINUM STOREFRONT

0'-0"

WEST ELEVATION

0' 4' 8' 16'

SCALE 1/8"=1'-0"


FEBRUARY 25, 2014

SKYLINE HILLS BRANCH LIBRARY BUILDING ELEVATIONS




FEBRUARY 25, 2014

SKYLINE HILLS BRANCH LIBRARY BUILDING ELEVATIONS

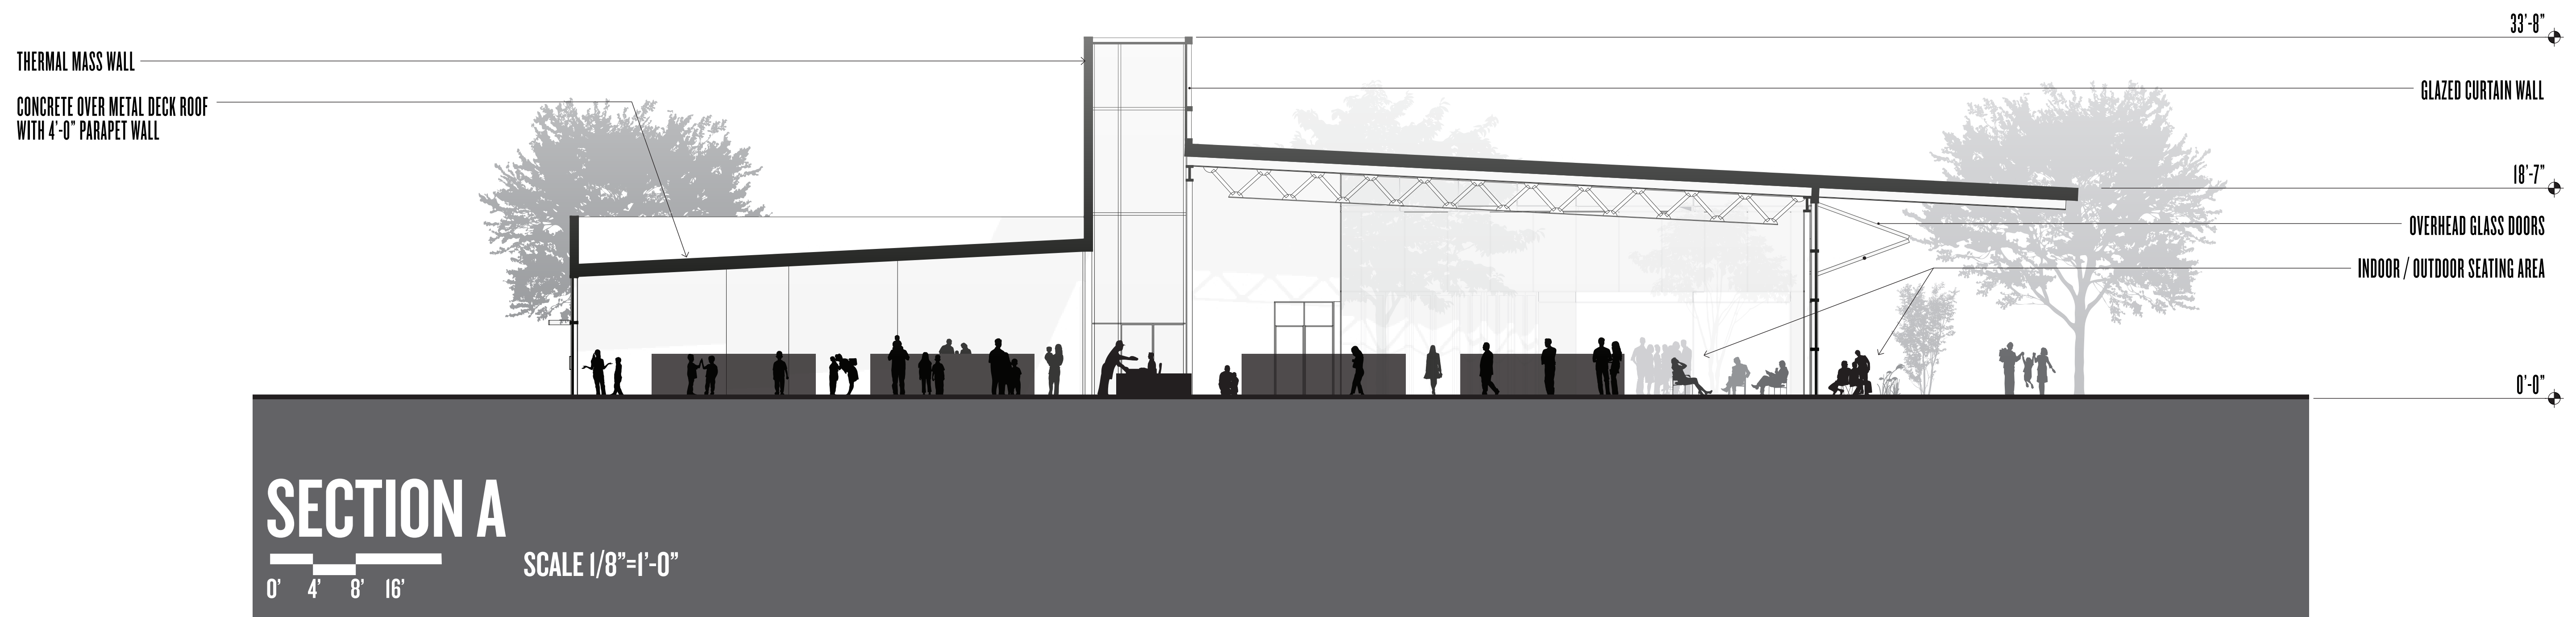


FEBRUARY 25, 2014

SKYLINE HILLS BRANCH LIBRARY BUILDING SECTIONS

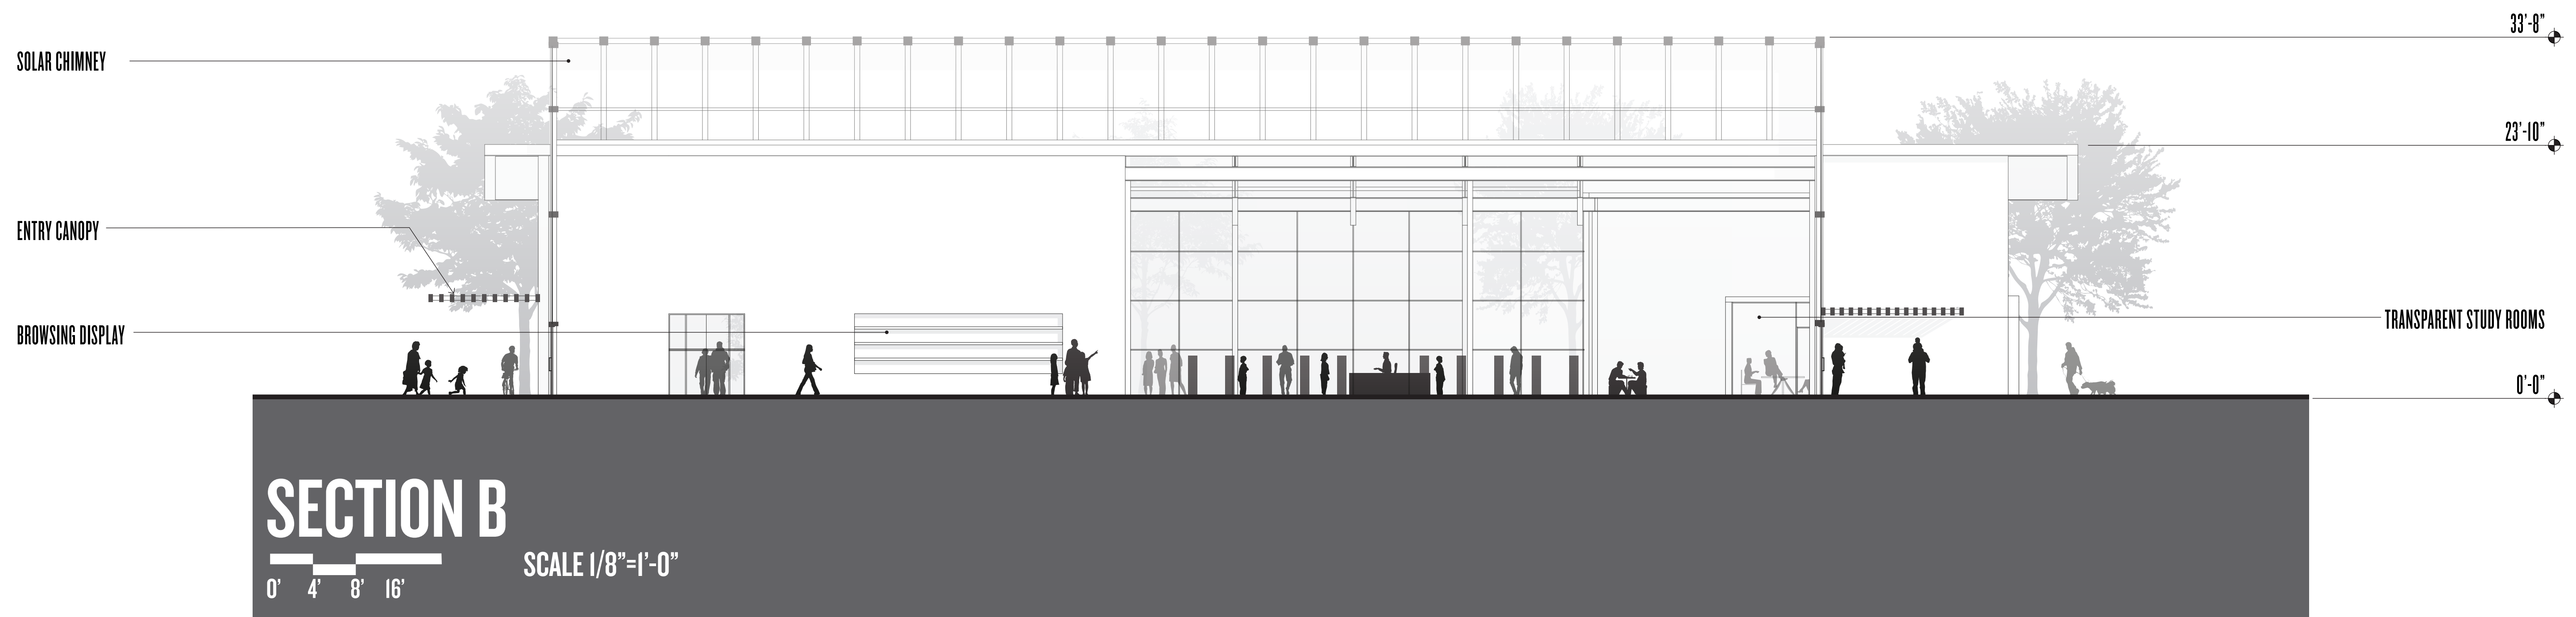

FEBRUARY 25, 2014

SKYLINE HILLS BRANCH LIBRARY BUILDING SECTIONS

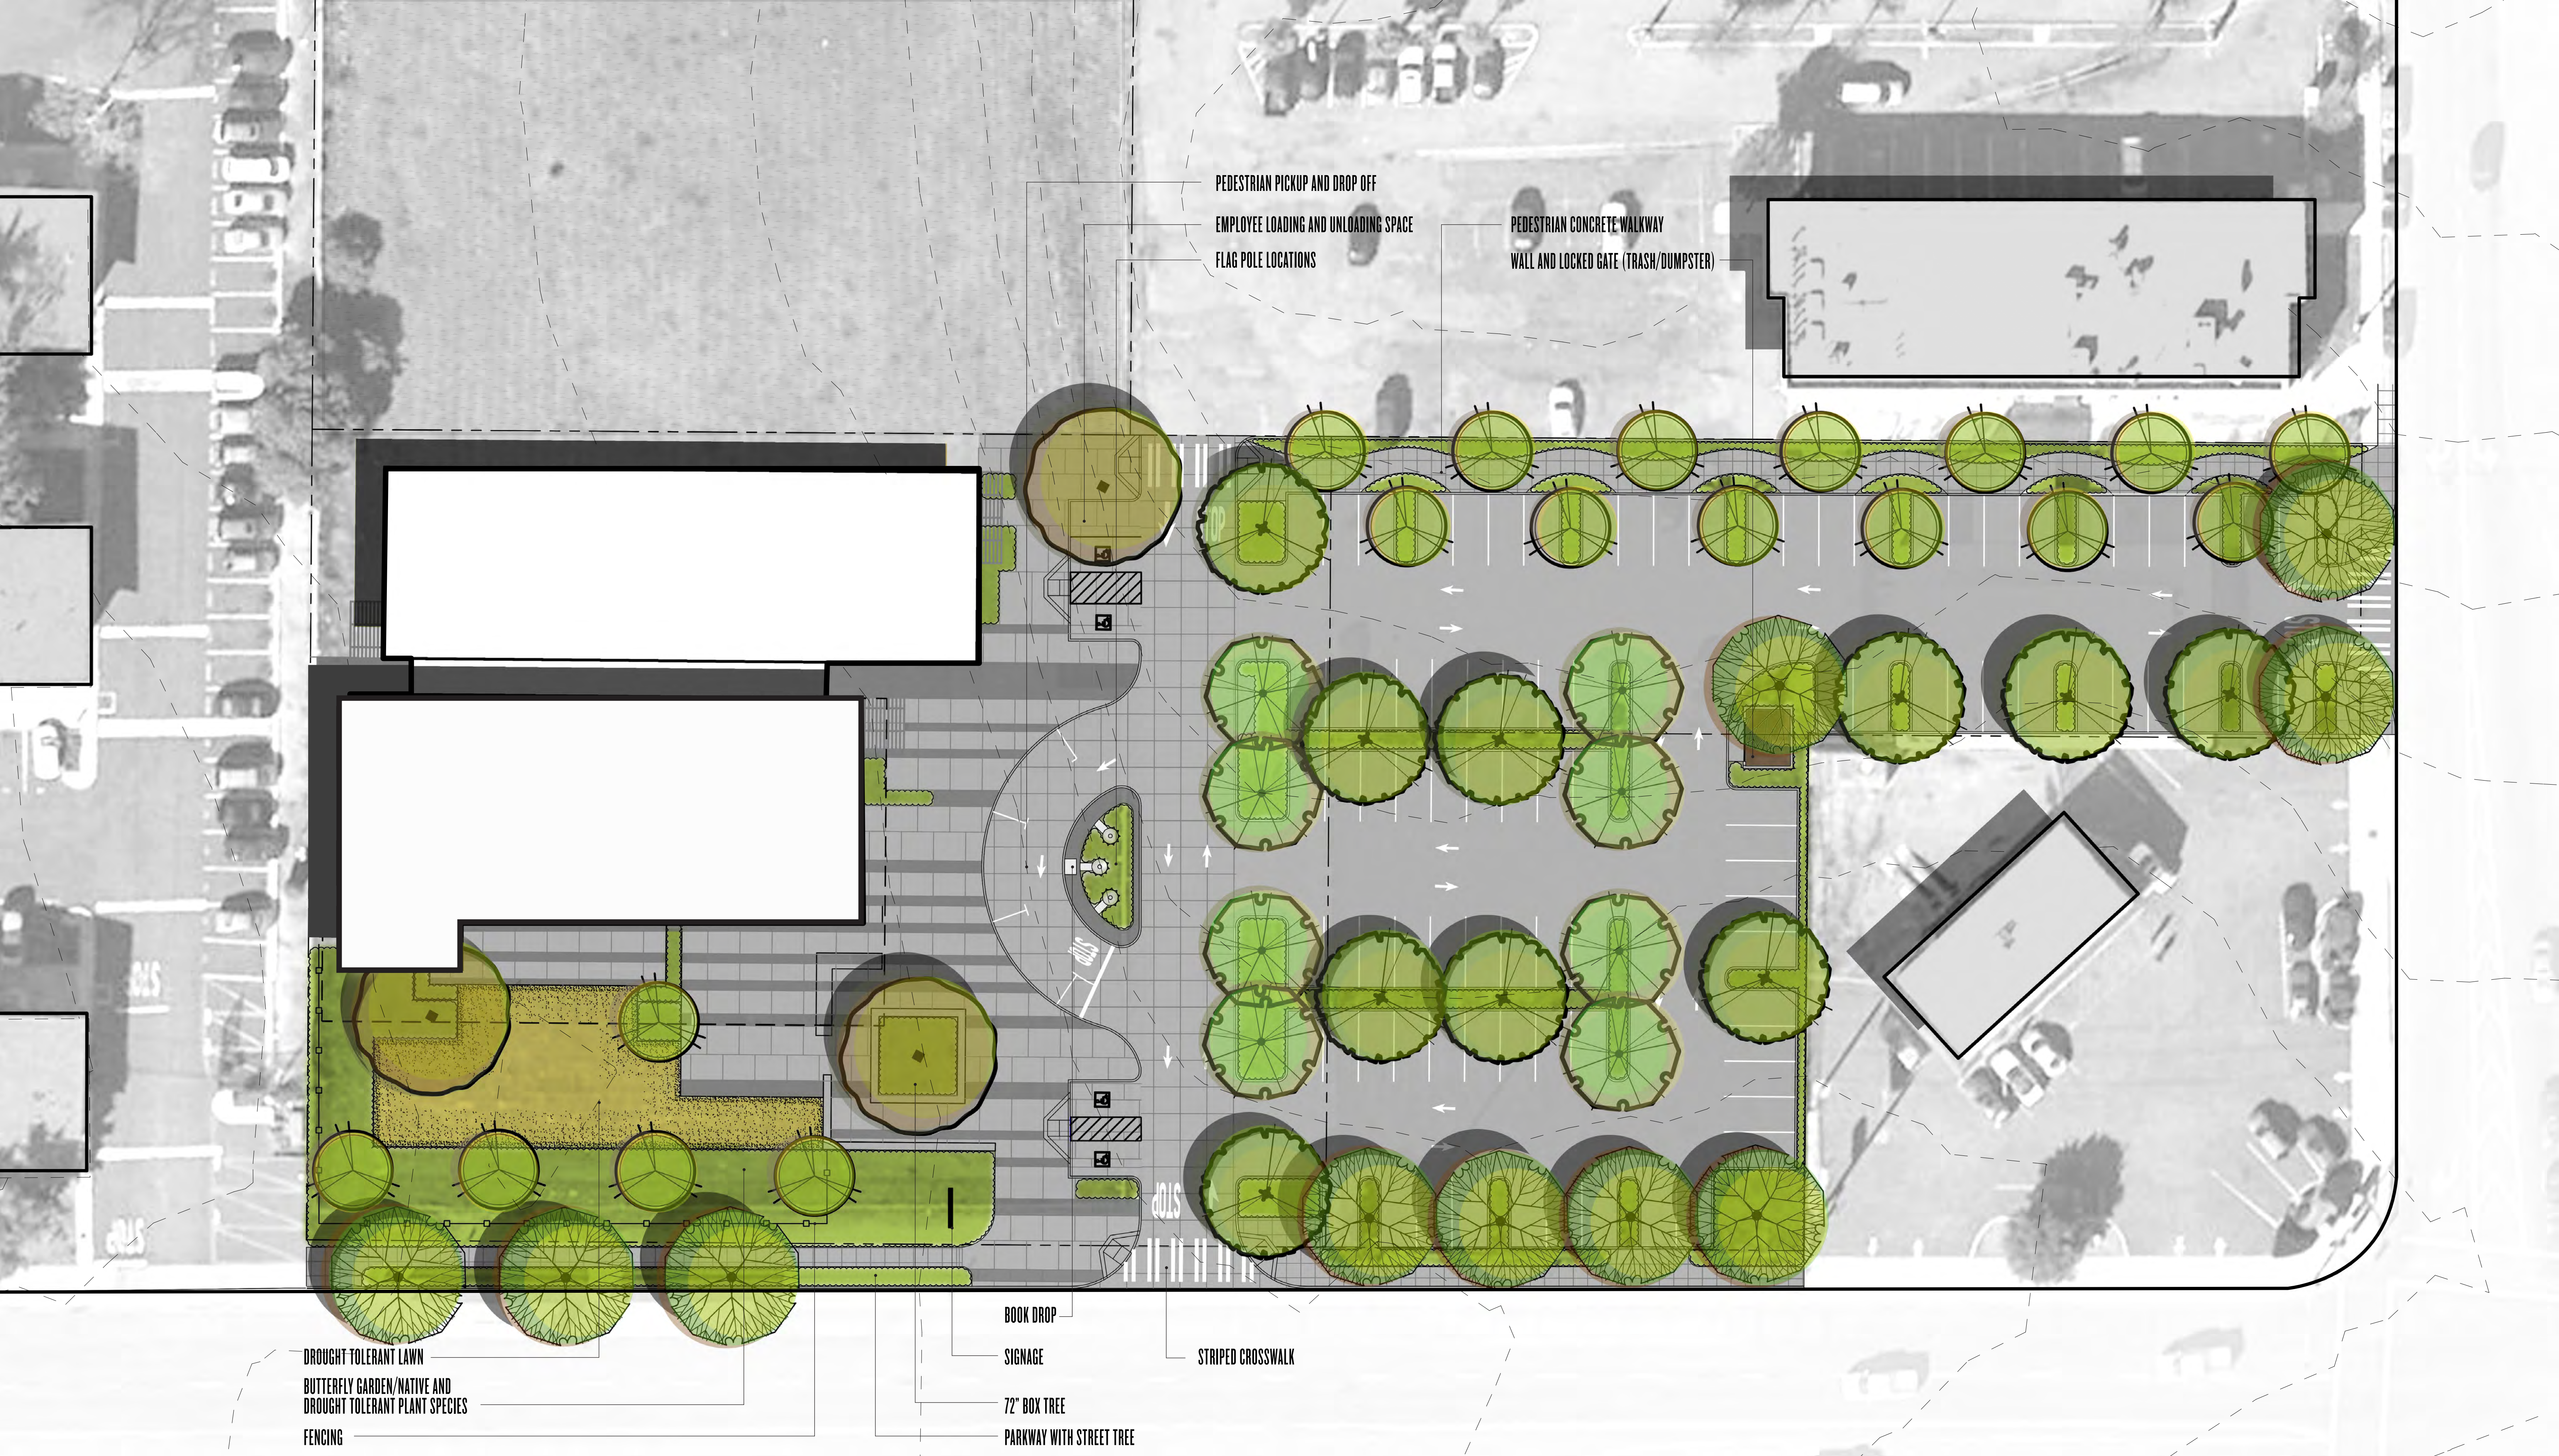

0' 10' 20' 40' SCALE 1"=20'

FEBRUARY 25, 2014

SKYLINE HILLS BRANCH LIBRARY SITE PLAN



FEBRUARY 25, 2014

SKYLINE HILLS BRANCH LIBRARY PERSPECTIVE VIEW



FEBRUARY 25, 2014

SKYLINE HILLS BRANCH LIBRARY PERSPECTIVE VIEW



FEBRUARY 25, 2014

SKYLINE HILLS BRANCH LIBRARY PERSPECTIVE VIEW