


Exhibit B - 11 Upas Project Alt. 2 Pipe Pressure

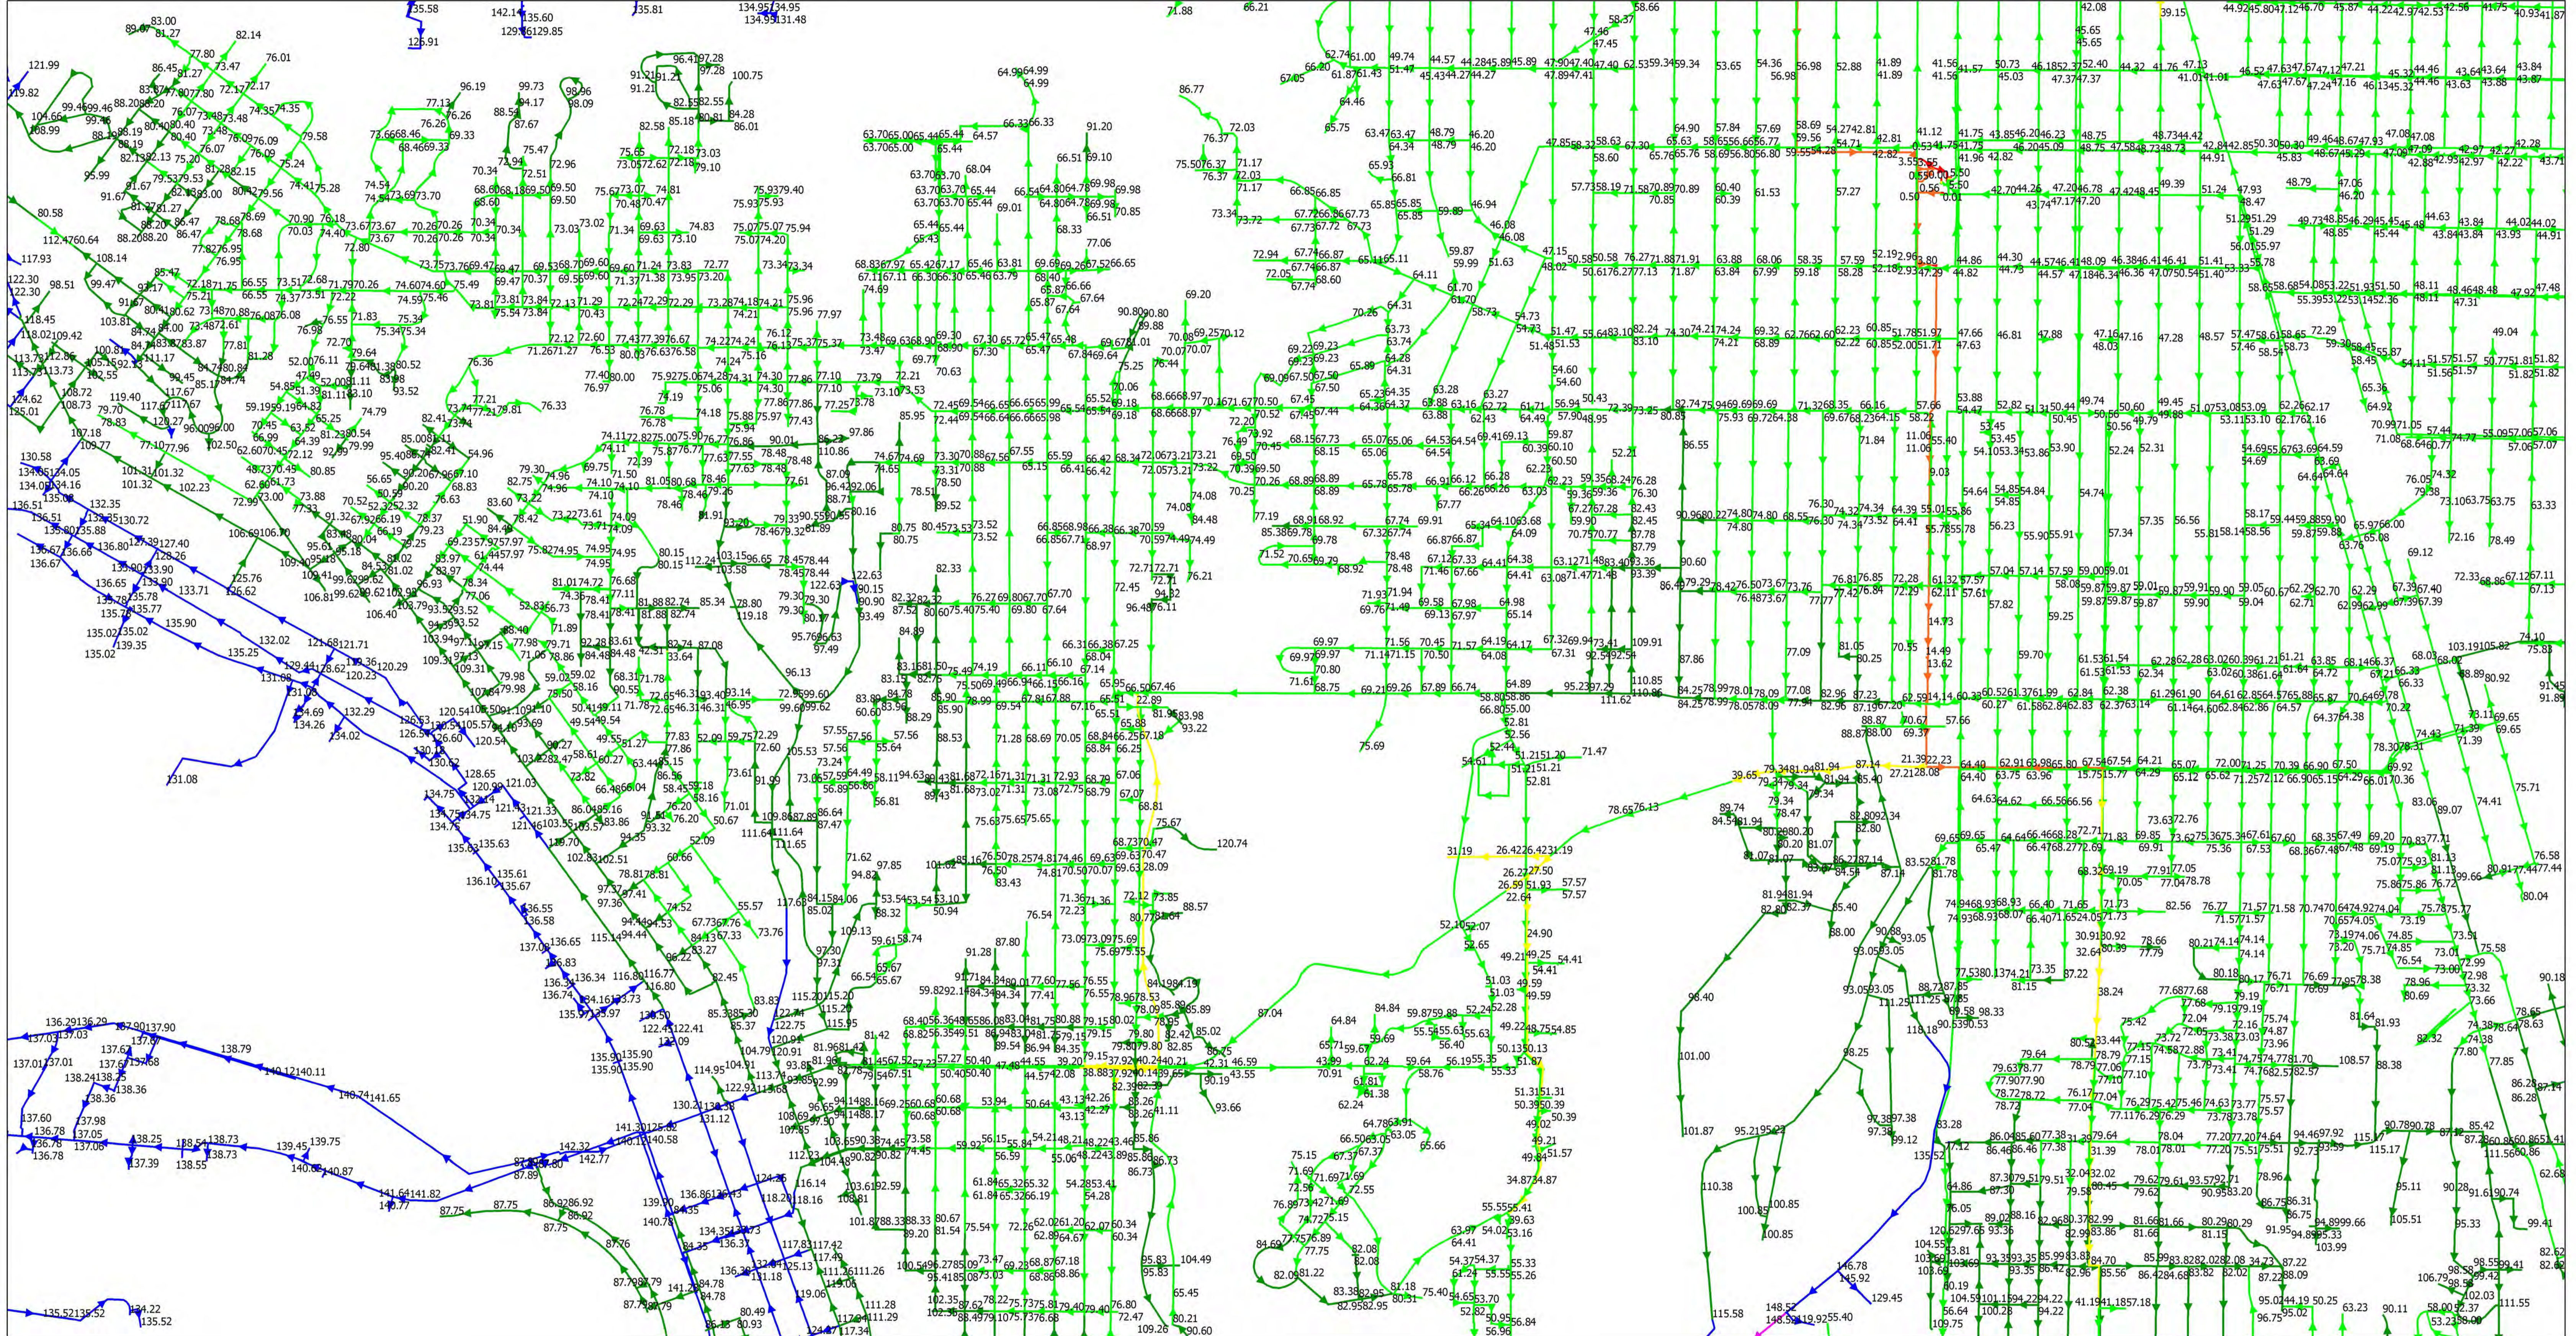

X,Y (Feet): 6295637.18, 1857102.93



Legend		Facilities Color By Average Pressure (psig)		Facilities Annotation	
Facilities Symbols	Nodes Symbols	Not Applicable (26)	< 0.00 (141)	Nodes Annotation	Polygons Annotation
Polygons Symbols	Nodes Color By	0.00 - 20.00 (650)	20.00 - 40.00 (1033)	Pressure	Pressure
		40.00 - 80.00 (2909)	80.00 - 120.00 (23147)		
		120.00 - 150.00 (9176)	> 150.00 (1538)		

Model Path: C:\Stoner\Upas\2030_24hr_ZMDD_Alvarado_revised-Upas and University Alt2-temp.mdb

Scale: 1 = 8,285

Simulation Data:
State: Solved
Date: 8/29/2007

Model Description:

SynerGEE Water 4.5.0 (28 Mar 2010)

6/22/2010 4:47:00 PM

Model Coordinate System: NAD 1983 StatePlane California VI FIPS 0406 Feet