



Exhibit B-3 Upas Project Alt. 1 Pipeline Headloss

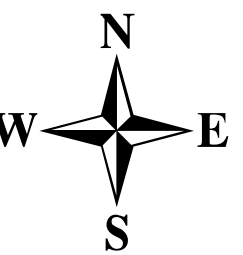

X,Y (Feet): 6295459.49, 1857047.70

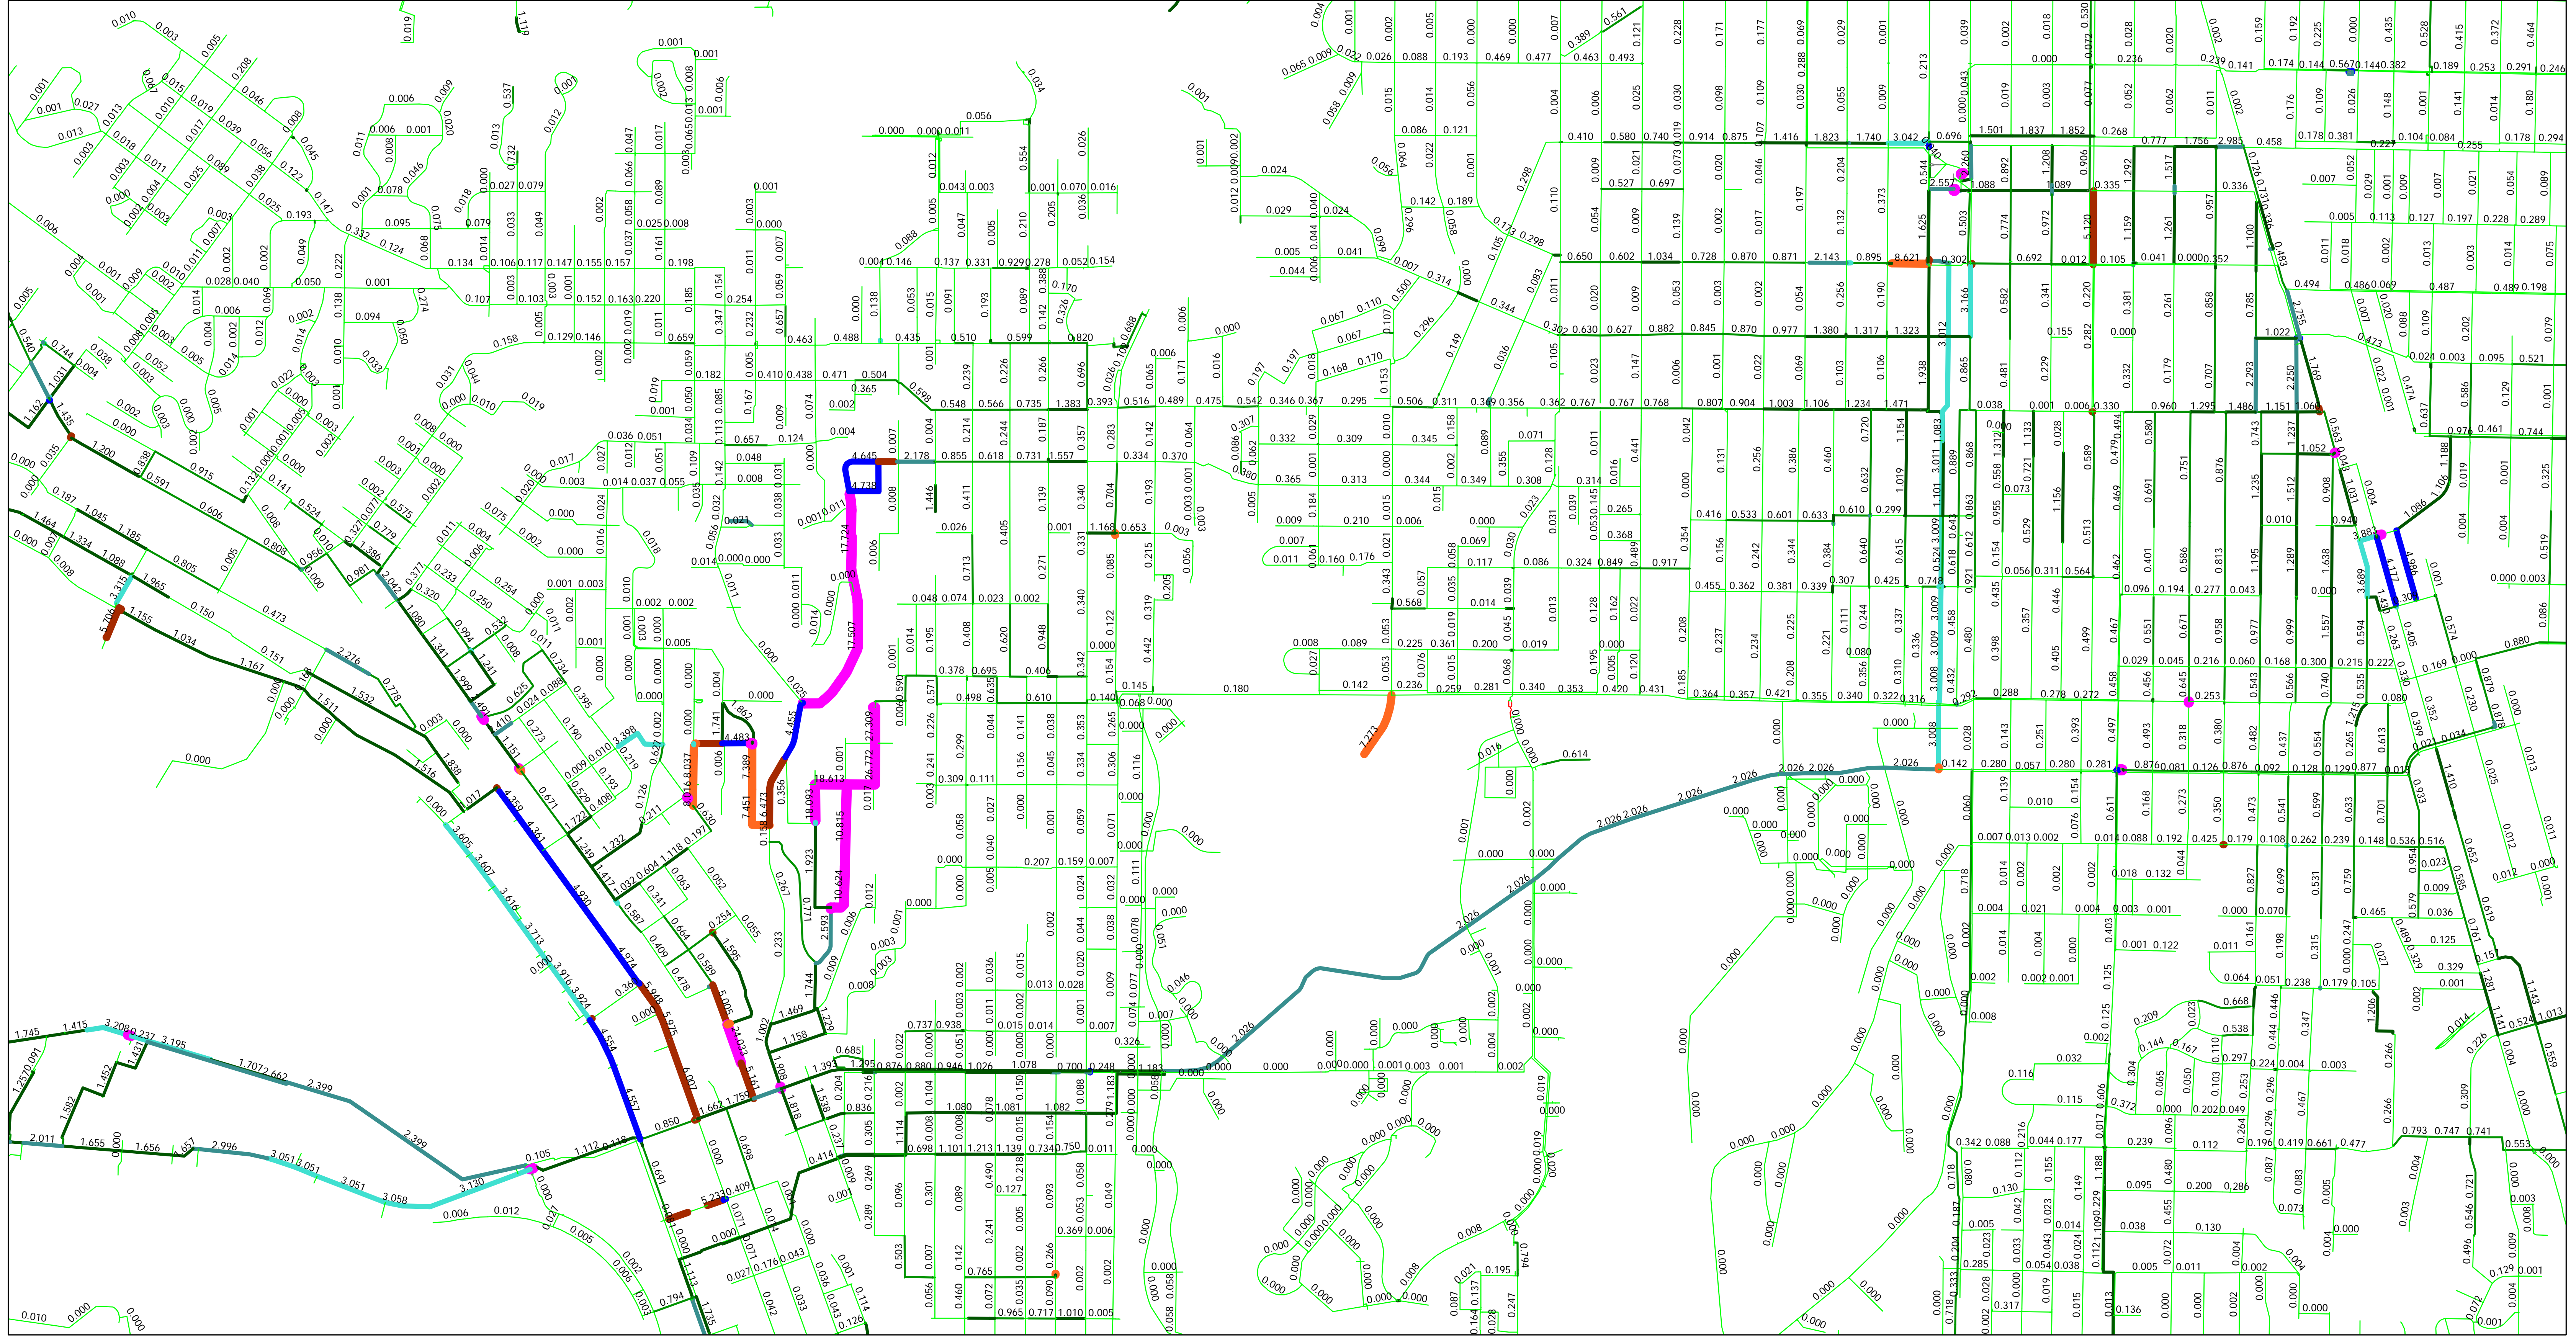

Legend	
Facilities Symbols	Facilities Color By
Nodes Symbols	Headloss Per 1000 Length Units
Polylines Symbols	Nodes Color By
	Facilities Annotation
	Pipe Head Loss per 1000
	Nodes Annotation
	Polylines Annotation

Model Path: C:\Stoner\Upas\2007_Peak_Alvarado_450-Upas Alt 1.mdb

Model Description:
SAN DIEGO WATER:
2007-08 CALIBRATION
CALIBRATED MODEL



Scale: 1 = 8,182

Simulation Data:
State: Solved
Date: 8/29/2007

SynerGEE Water 4.5.0 (28 Mar 2010)

6/22/2010 2:57:51 PM

Model Coordinate System: NAD 1983 StatePlane California VI FIPS 0406 Feet