



# Exhibit B-6 Upas Project Alt. 1 Pipeline Flow

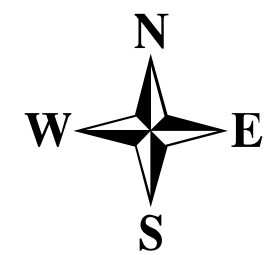

X,Y (Feet): 6295459.49, 1857047.70

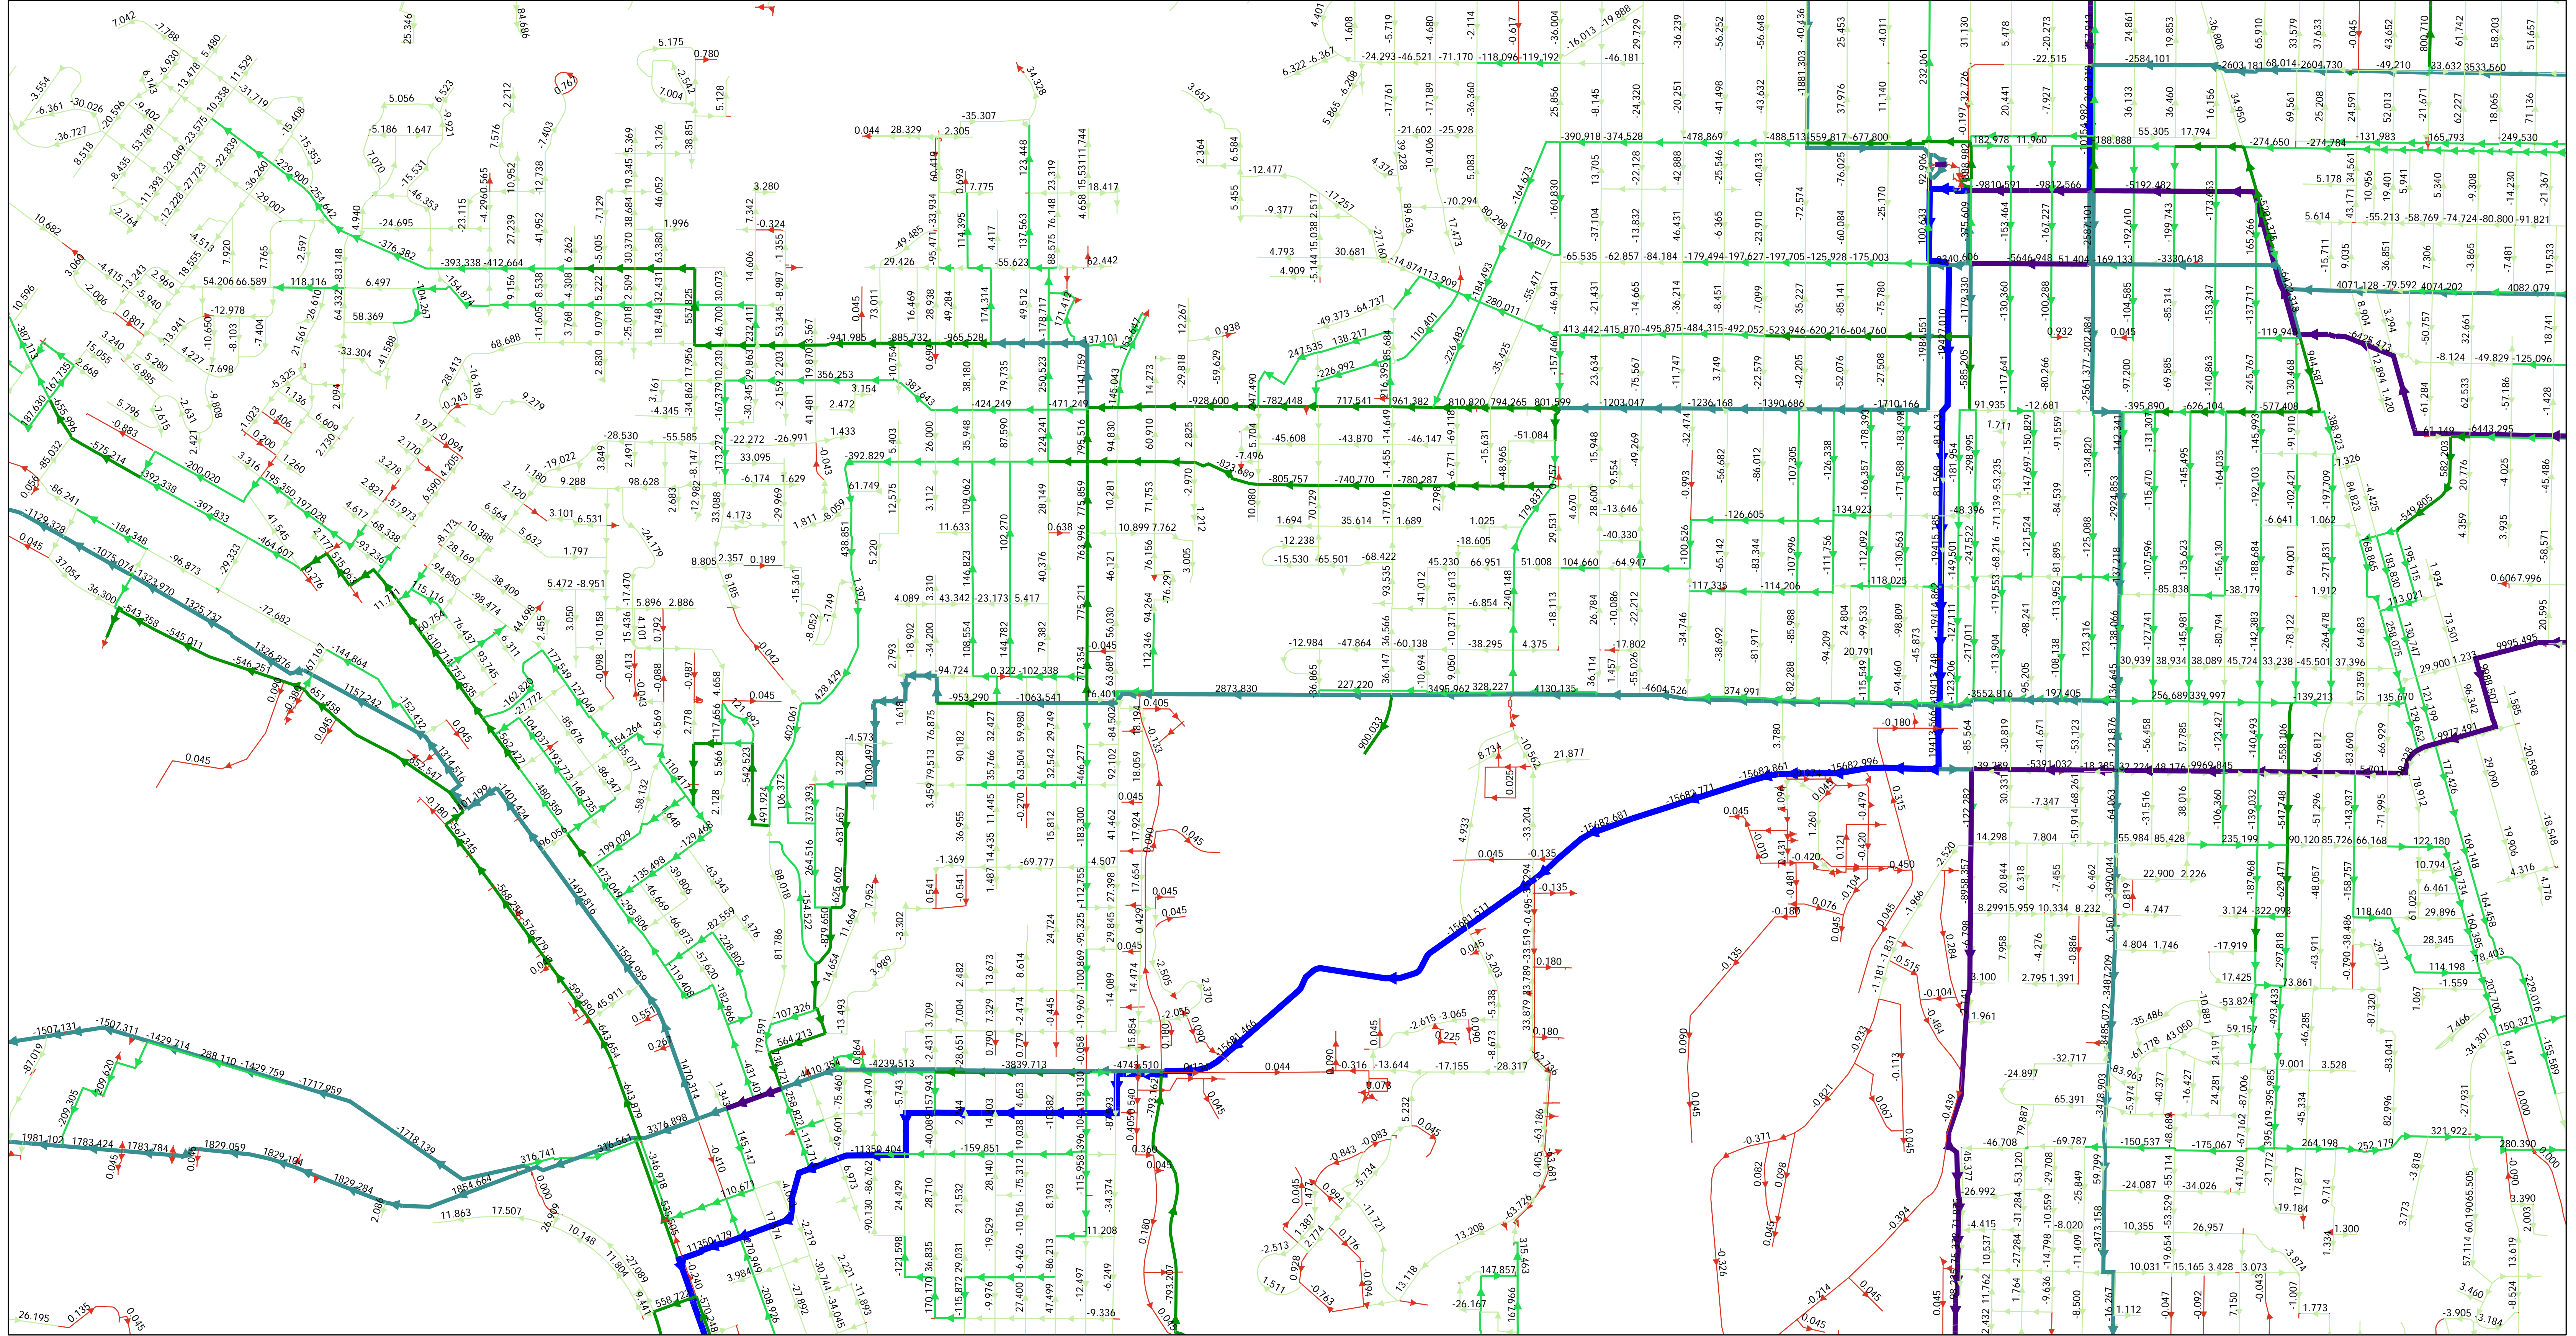

Legend	
Facilities Symbols	Facilities Color By Flow (gpm)
Nodes Symbols	Nodes Color By
Polygons Symbols	Polygons Annotation
	Pipe Flow
	Nodes Annotation
	Polygons Annotation

Flow (gpm)	Color
Not Applicable (3)	Red
< 1,000 (8787)	Orange
1,000 - 10,000 (36154)	Yellow
100,000 - 500,000 (12824)	Light Green
500,000 - 1,000,000 (2754)	Green
1,000,000 - 500,000 (2851)	Dark Green
500,000 - 100,000 (761)	Blue-Green
1,000,000 - 2,000,000 (51)	Blue
2,000,000 - 3,000,000 (20)	Dark Blue
3,000,000 - 4,000,000 (6)	Black
> 4,000,000 (65)	White

Model Path: C:\Stoner\Upas\2007\_Peak\_Alvarado\_450-Upas Alt 1.mdb

Model Description:  
SAN DIEGO WATER:  
2007-08 CALIBRATION  
CALIBRATED MODEL

Model Coordinate System: NAD 1983 StatePlane California VI FIPS 0406 Feet

Scale: 1 = 8182

Simulation Data:  
State: Solved  
Date: 8/29/2007

SynerGEE Water 4.5.0 (28 Mar 2010)

6/22/2010 3:12:57 PM