

WORK TO BE DONE

The improvement consists of the following work to be done according to these plans and specifications here attached:



- The repaving of the portion of the street shown hatched thus
- The paving of the portion of the street shown stippled thus
- The construction of curb as shown by heavy solid line thus
- The construction of sidewalk as shown by dotted area thus
- The construction of concrete sewer laterals as shown thus
- The construction of 3/4" copper water services as shown thus
- The construction of C.I. Water mains as shown thus
- The construction of water main appurtenances as shown on plans
- The construction of C.I. Gate Valves, C.I. Valve Boxes and Covers as shown thus
- The construction of fire hydrants and appurtenances complete as shown on plans thus
- The construction of curb inlets as shown thus
- The construction of culverts as shown thus

NOTES

- Construct Sidewalk and Curb according to Standard Specifications 119-A
- Use one course sidewalk and unplaned curb
- Water Mains are to be constructed of a depth in accordance with Standard Specifications 117-B
- Where water mains are constructed across intersecting streets, the flow line shall be at a uniform grade
- Gate valves shall be the same size as the water mains in which they are installed
- Water pipe is Class B C.I. pipe
- Fire Hydrants shall be located contiguous to the inside edge of the curb
- All reinforcing is steel
- Plug open ends of all gate valves and water mains with C.I. Plugs
- C.I. - Cast Iron
- Expansion joints shall be constructed according to Standard Specifications 112-B
- M.S. - Medium Steel
- All inside ends of sidewalk returns to be 45 feet unless otherwise shown on plans
- Tolerance is estimated to and will be paid for to subgrade.

EXISTING WORK

- Existing Manholes shown thus
- Existing sewer shown thus
- Existing water mains shown thus
- Existing gate valves shown thus

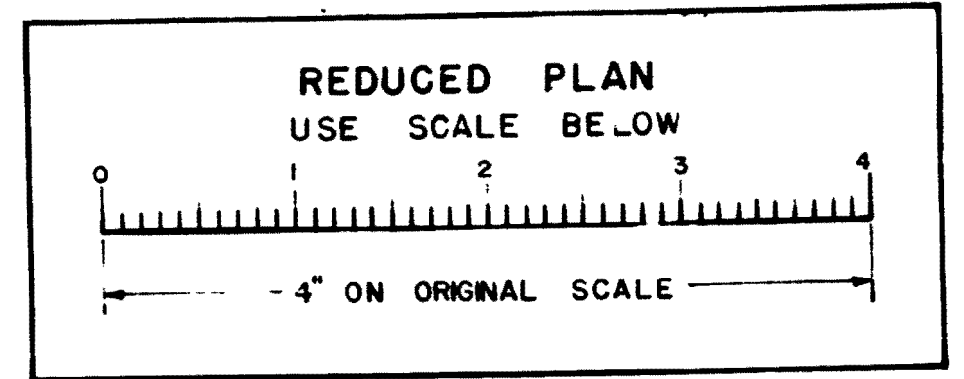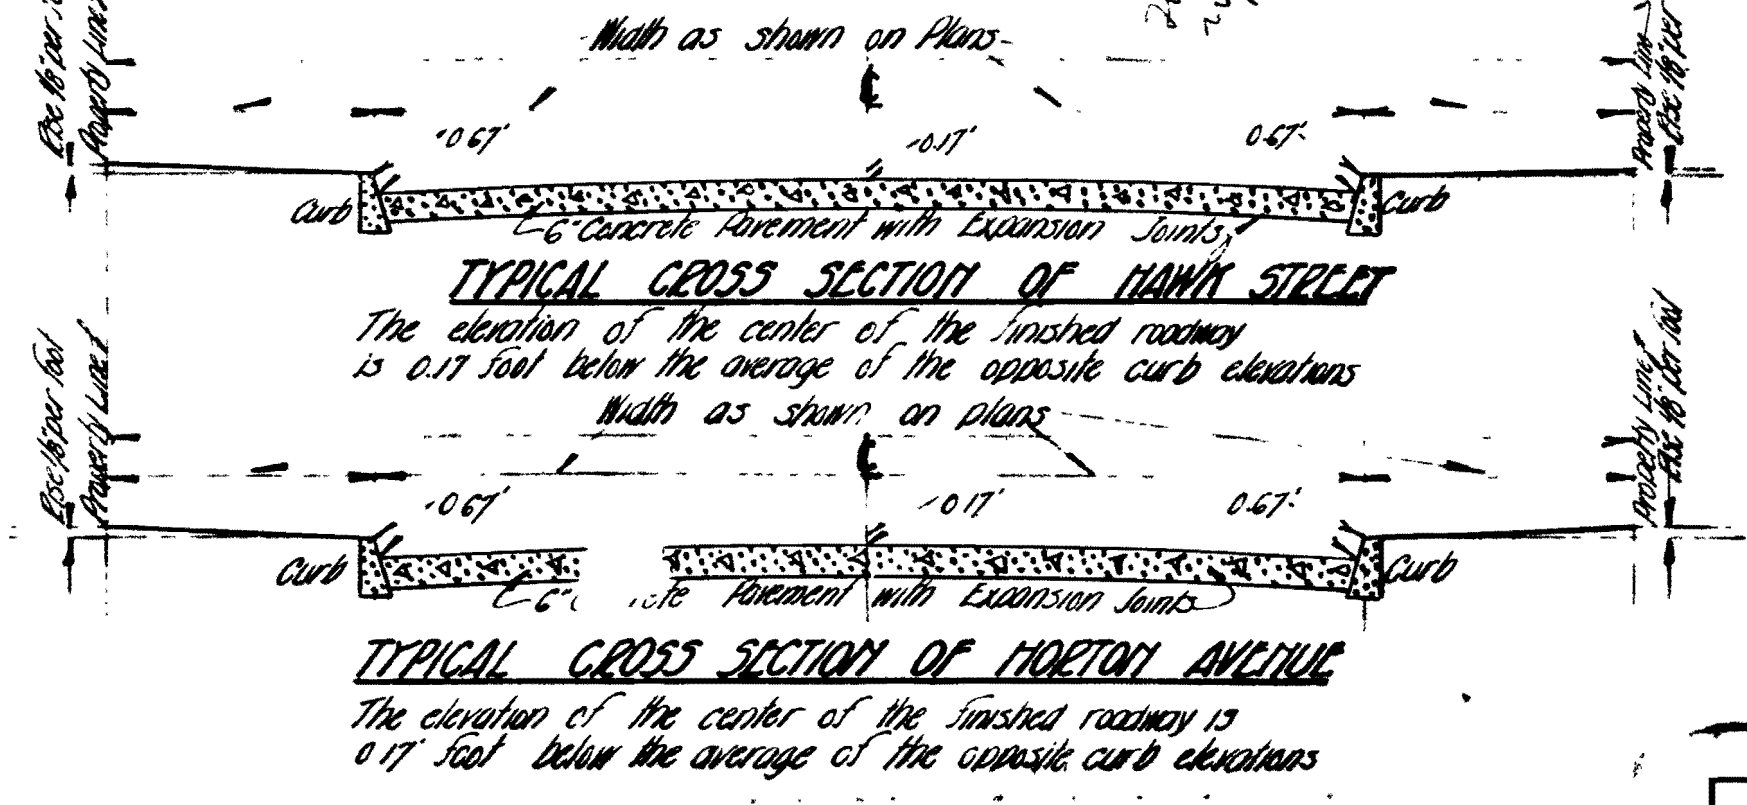

CITY DATUM
ADD 6.119 FEET
TO CONVERT TO
MEAN SEA LEVEL

32511	CITY OF SAN DIEGO OPERATING DEPARTMENT	32511
DATE 5/2/28	SCALE 1" = 50'	DRAWING NUMBER 3251-L
DESIGNED BY [Signature]	CHECKED BY [Signature]	FIELD NOTES

MICROFILMED
APR -- 1963

SEE PLAT NO 1289