


MAP OF MIDDLETOWN

Approved: _____
 Dist. Eng. Dist.

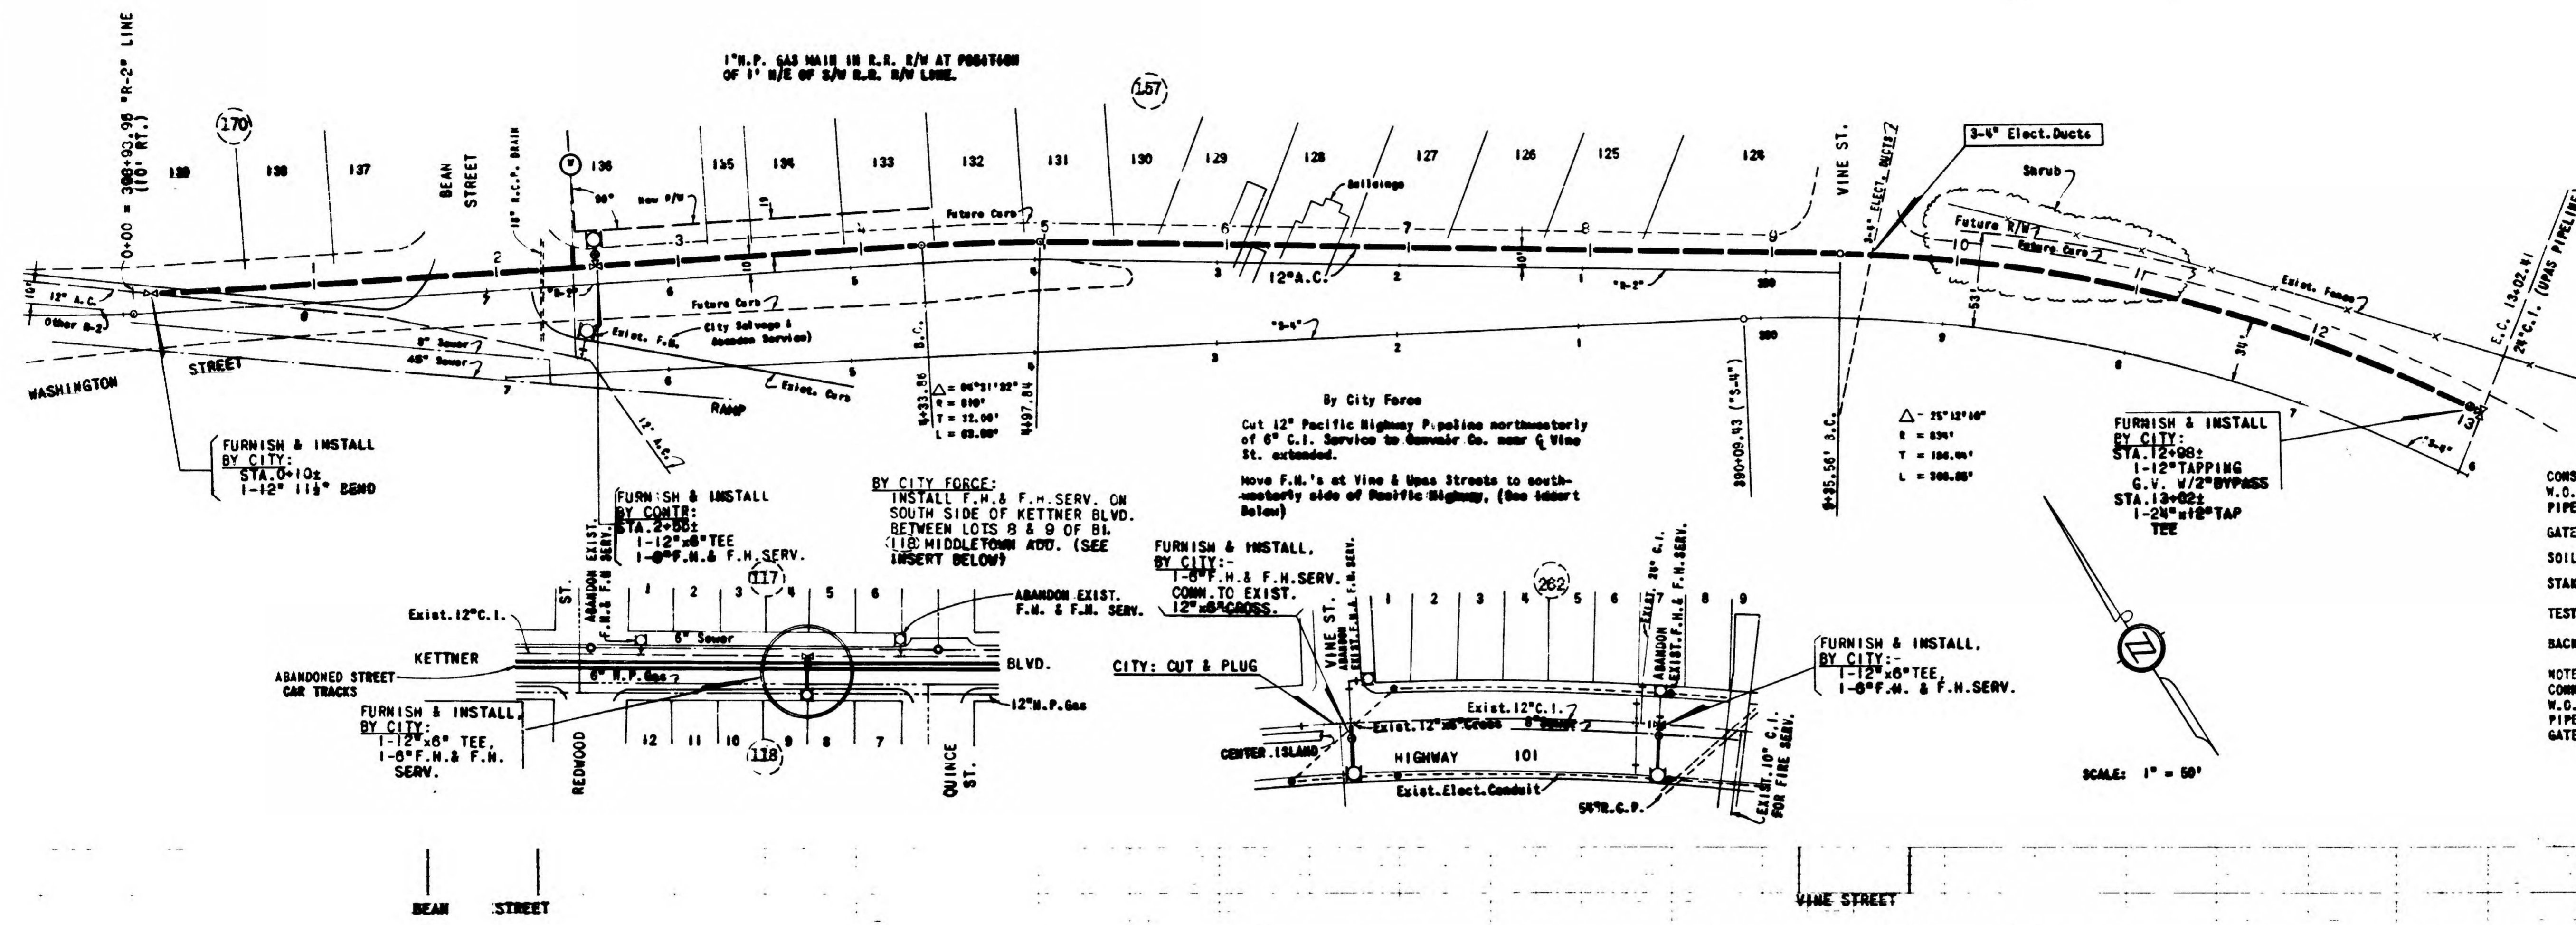

BENCH MARK: (City Datum)
 B.M. See Sht. #2

REFERENCES:
 WATER RK. 10, Sht. F-20-A
 G.3.
 A-8518, Electric, 7306-W (Water), 5990-L (Water)
 XI-SD-2-30-"R-2" (PROFILE)
 XI-SD-2-30-"S-NA" (PROFILE)

RETIREMENTS:
 2-6" F.W. & Serv's. (1-1966, 1-1915)
 3-6" G.V.'s. 1931
 1-6" G.V.'s. 1931
 400'± 12" A.C. (1956)
 500'± 12" C.I. 1915
 150'± C.I. 1915
 1-12" G.V. 1945

AS BUILT DATA

CONSTRUCTED BY:
 W.O. (CONSTR.), W.O. (ENGR.)

PIPE: (Kind)
 GATE VALVES: (Kind)
 SOIL: (Kind)
 STAKED: (Date)
 TESTED: (Date)
 BACKFILL: (Kind)
 NOTE: INCLUDE "CONSTRUCTION RECORD".
 CONNECTIONS BY: CITY FORCE
 W.O.
 PIPE:
 GATE VALVES:

SCALE: 1" = 50'

