


EISHOPS LANE 20'


PROPOSED 2nd FLOOR

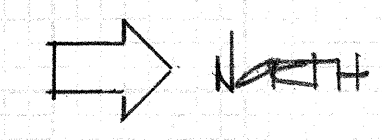



ENDS COTTAGE BISHOPS LANE COTTAGE SILVERADO COTTAGE

EAST ELEVATION BISHOPS LANE

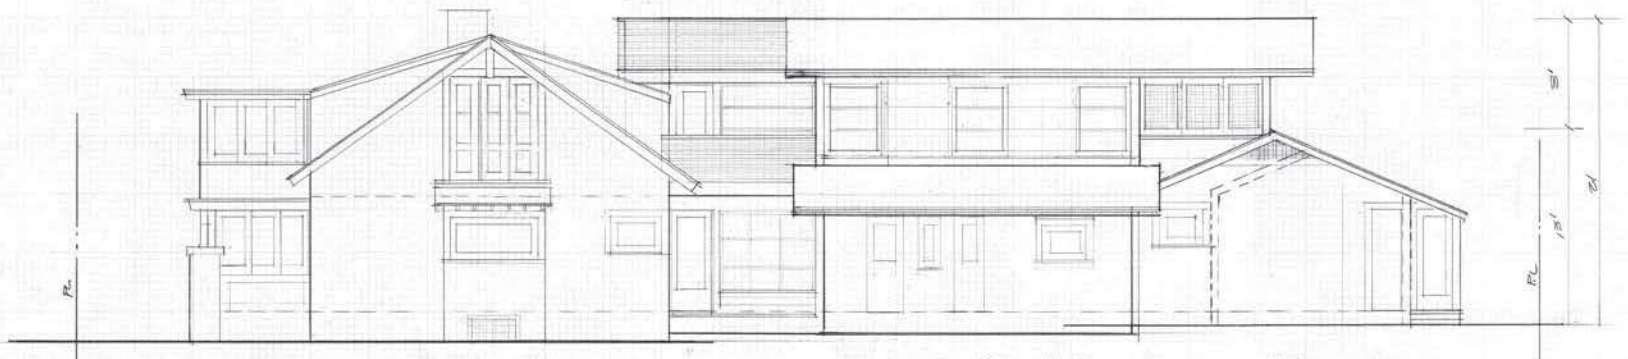

SILVERADO COTTAGE BISHOPS LANE COTTAGE ENDS COTTAGE

WEST ELEVATION INSIDE YARD