


PROPOSED RETAINING WALL DATA TABLE		
STATION	LENGTH	REMARKS
19+00 TO 20+80	180'	
22+70 TO 25+50	280'	
27+80 TO 29+10	130'	
30+00 TO 31+00	100'	

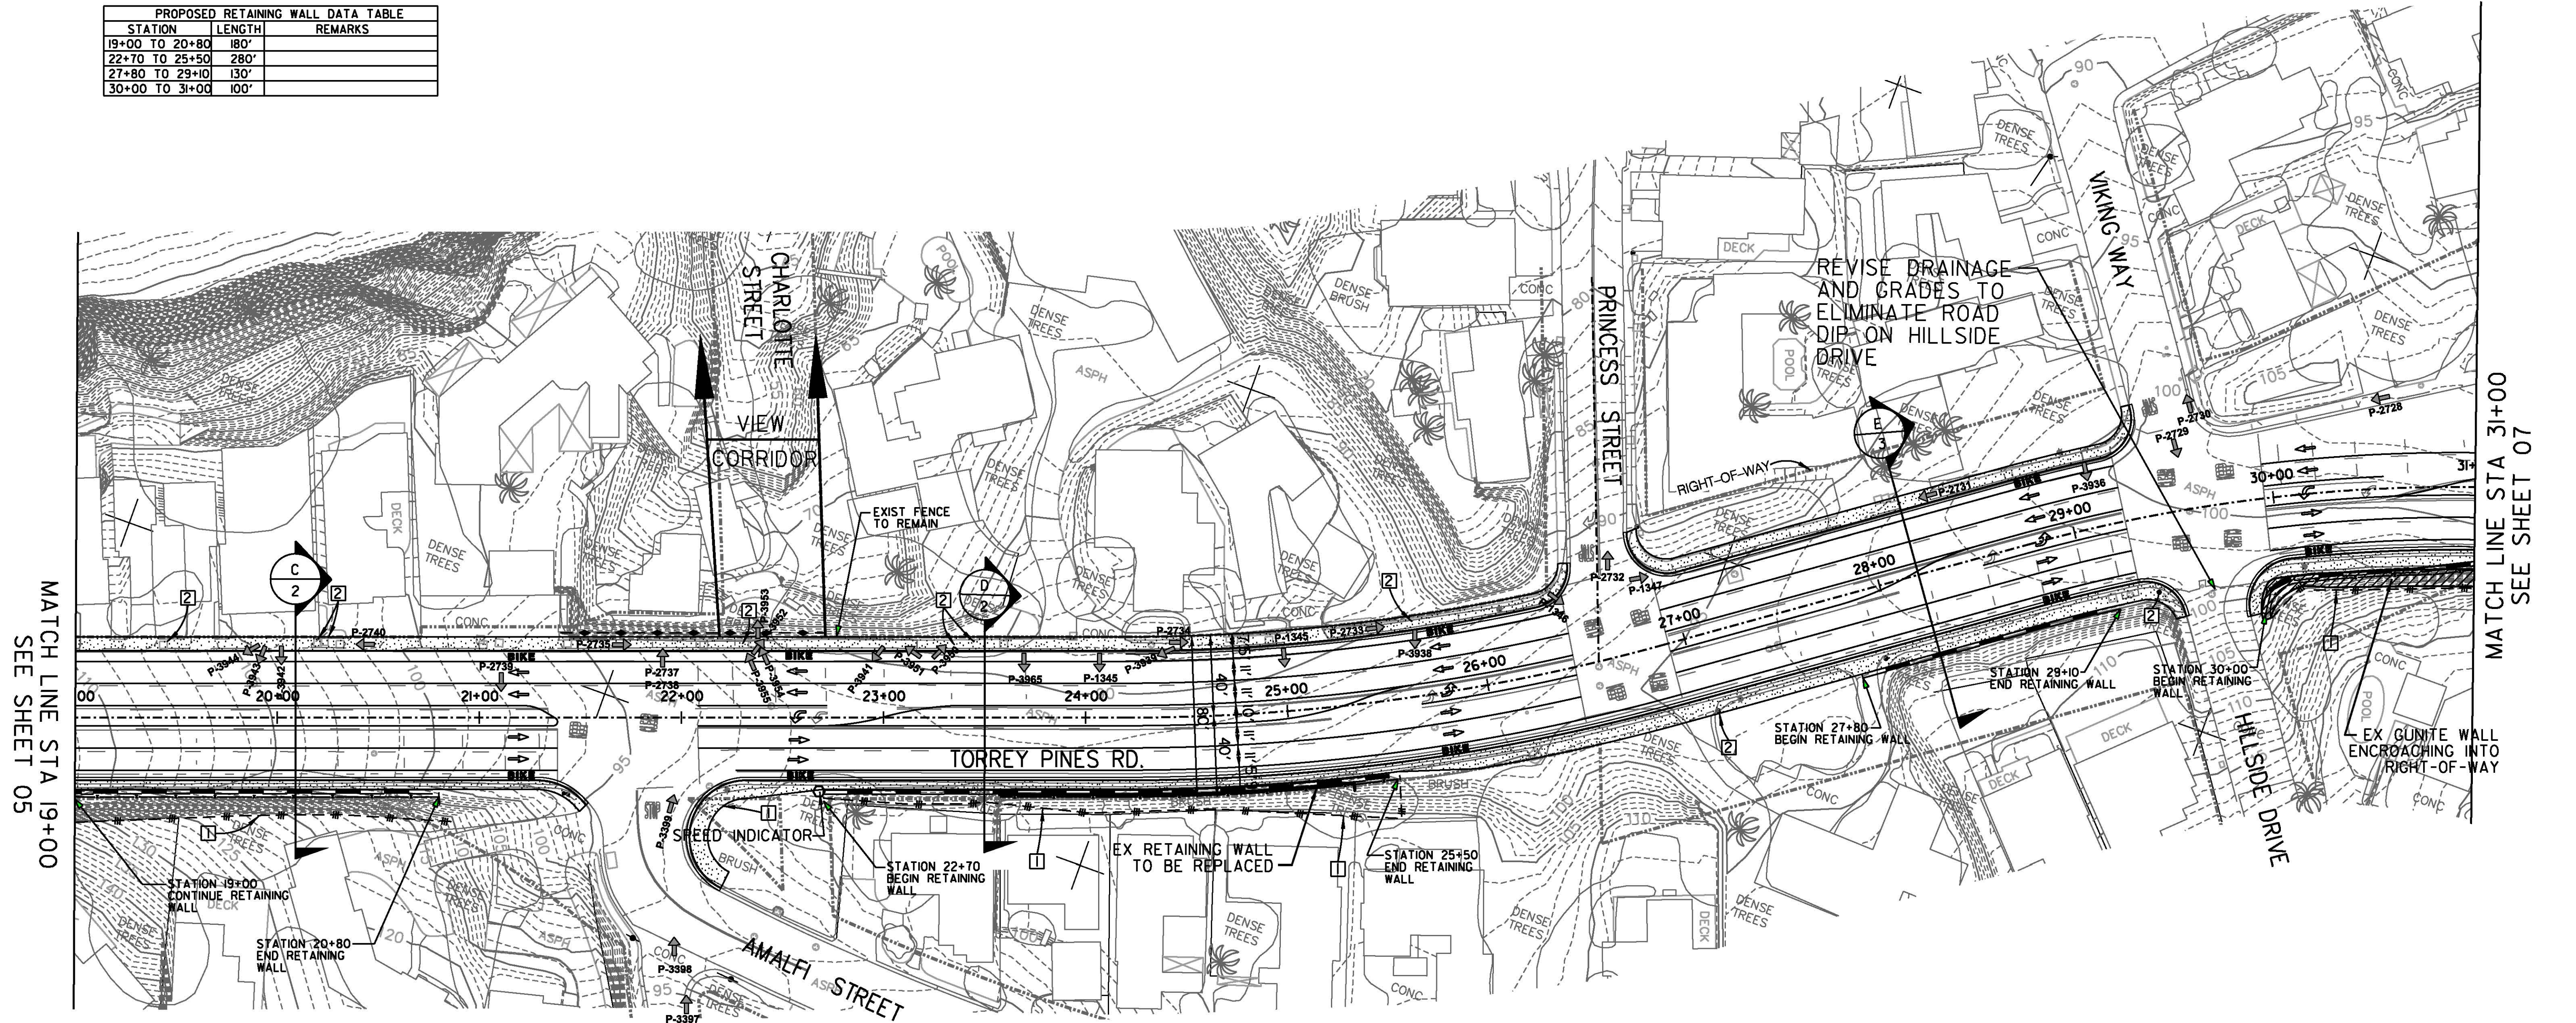

01-2011
CONCEPTUAL LAYOUT

ENGINEER CONCEPTUAL LAYOUT FOR:
TORREY PINES ROAD
BETWEEN LA JOLLA SHORES DR.
AND PROSPECT PLACE
STA 19+00 TO 31+00

CITY OF SAN DIEGO, CALIFORNIA
ENGINEERING AND CAPITAL PROJECTS DEPARTMENT
SHEET 06 OF XX SHEETS

APPROVED:	DATE:	FOR CITY ENGINEER:	DATE:	W.O. 526160
DESCRIPTION:	DRAWN BY:	DATE:		ASSOCIATE ENGINEER:
ORIGINAL	TCE	XXXX		PROJECT ENGINEER:
				CONTROL CERTIFICATION:
				VARIABLES:
				LAMBERT COORDINATES:
CONTRACTOR:	DATE STARTED:			XXXXX-06-D
INSPECTOR:	DATE COMPLETED:			



Tran Consulting Engineers
4444 El Cajon Blvd, Suite 15
San Diego, California 92115
619-563-7650, FAX 619-563-7821

APPROVED: _____
DATE: _____
TCE Consultants

