


# Exhibit B - 10 Upas Project Alt. 2 Pipe HGL

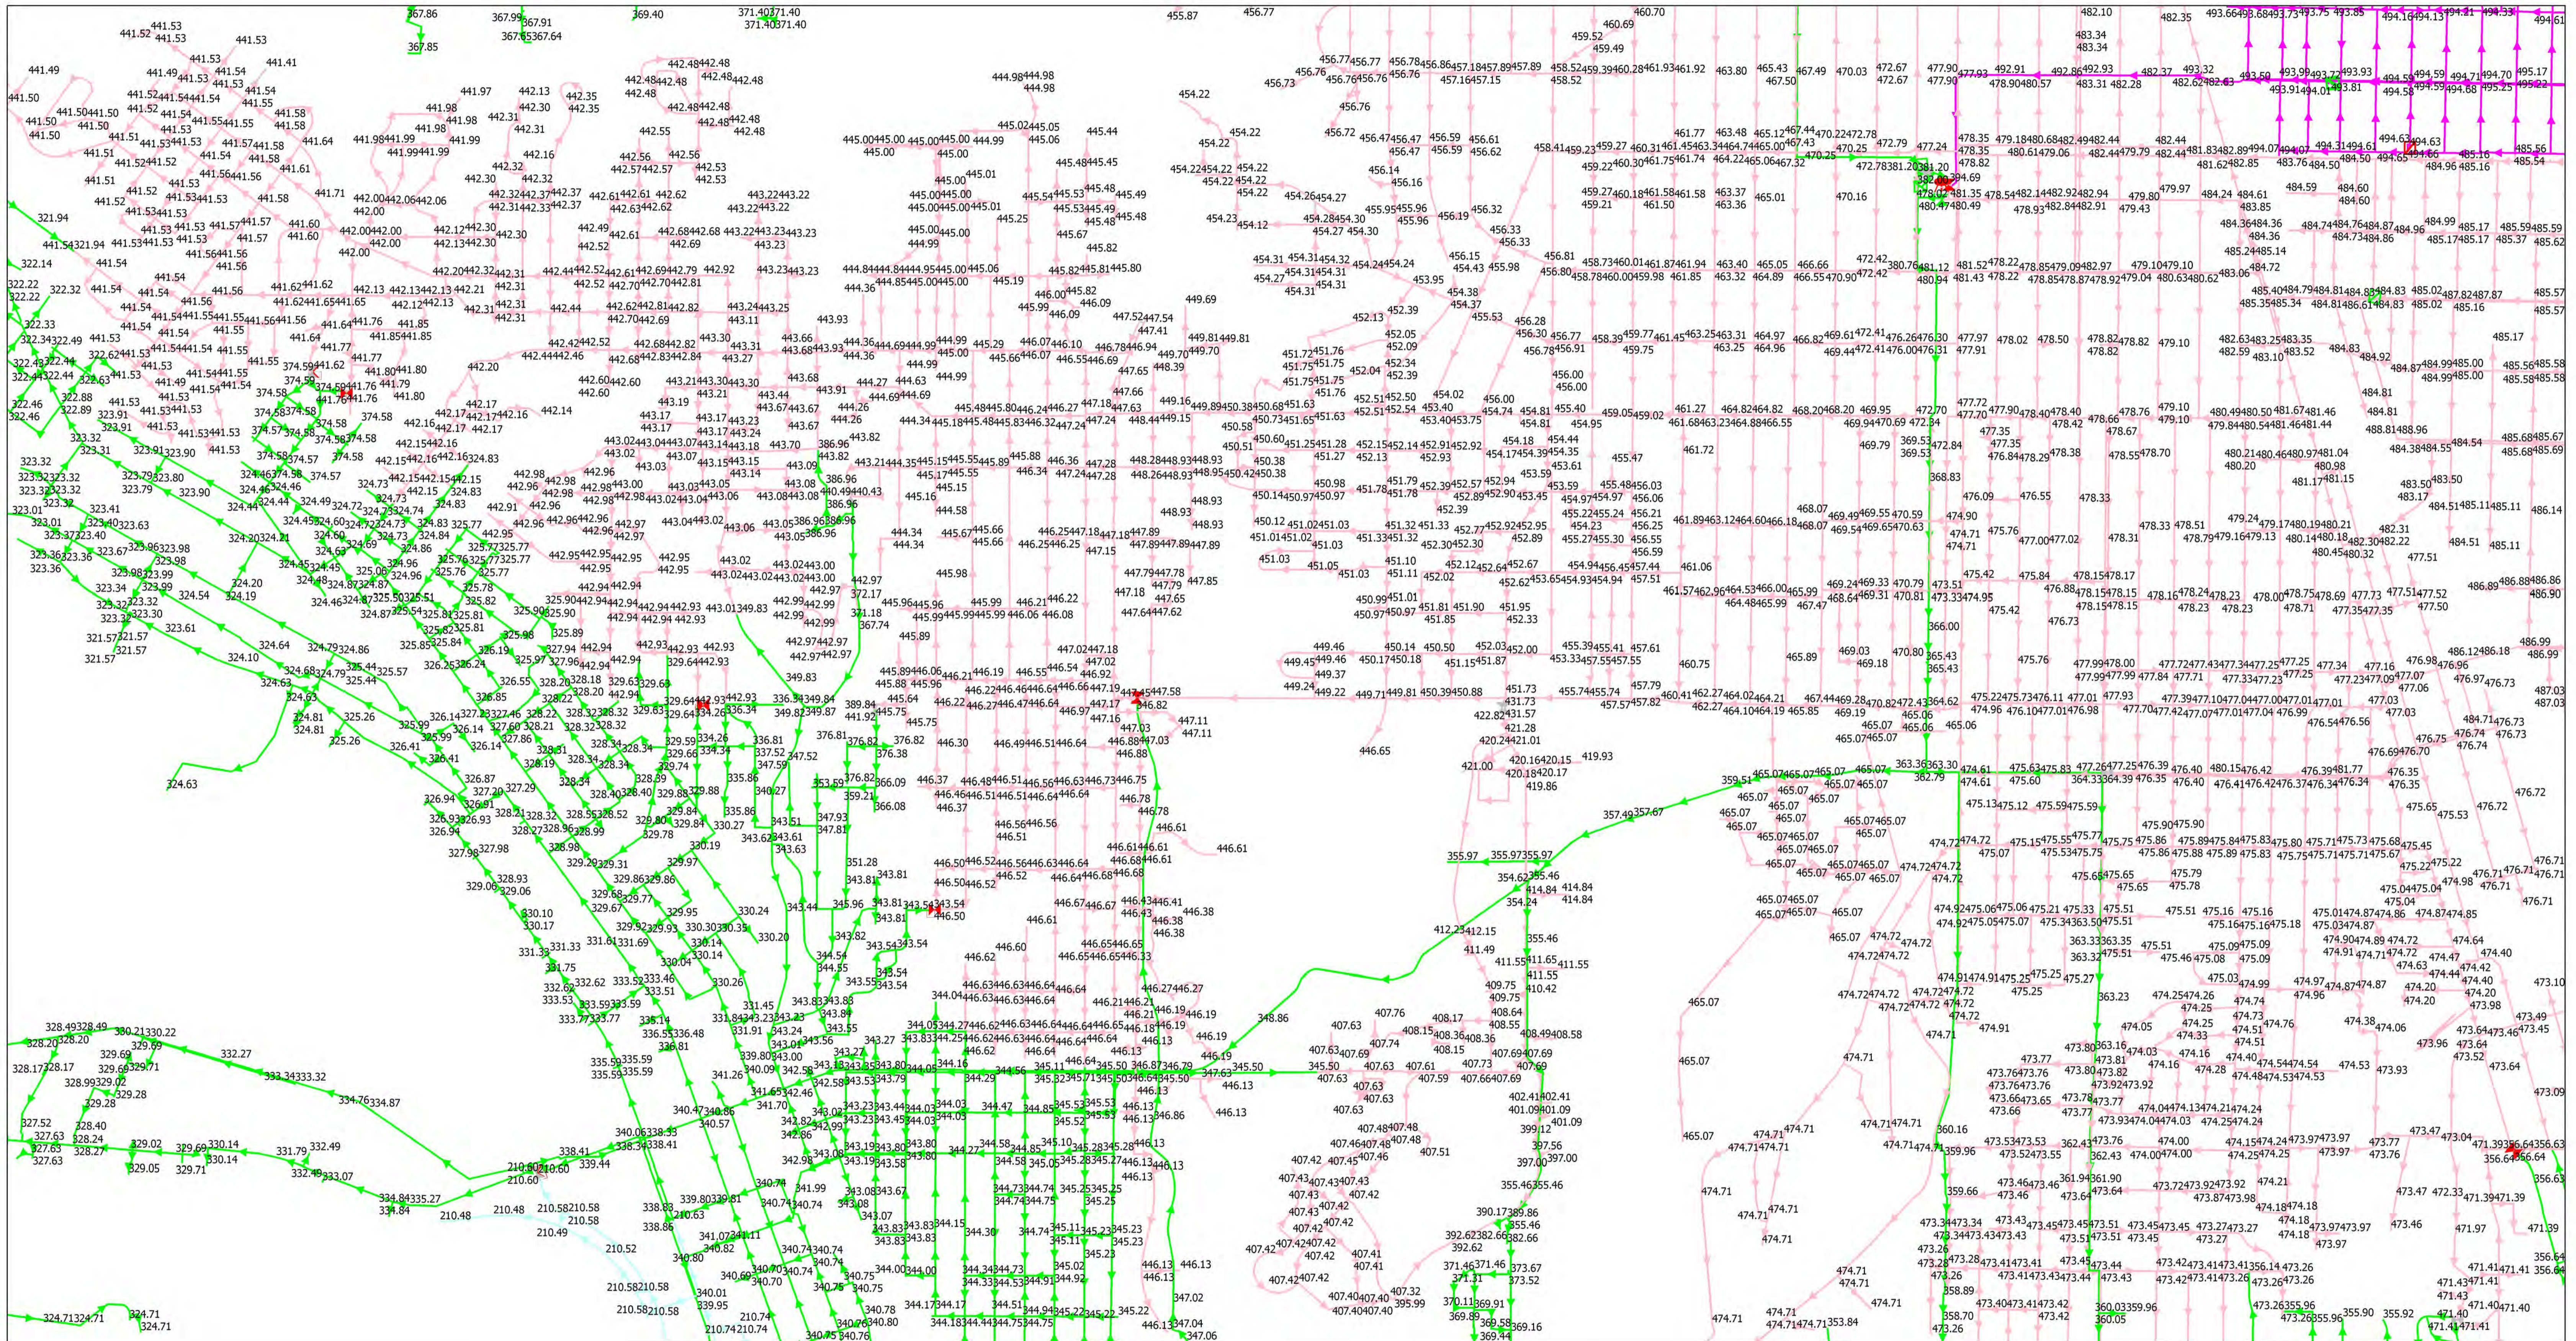

X,Y (Feet): 6295637.18, 1857102.93



Legend	
	Facilities Color By
	Average Hydraulic Grade Line (ft)
	Not Applicable (26)
	< 308.00 (7161)
	308.00 - 391.00 (16134)
	391.00 - 491.00 (11651)
	491.00 - 537.00 (14617)
	537.00 - 611.00 (8856)
	611.00 - 713.00 (1899)
	713.00 - 849.00 (1329)
	849.00 - 921.00 (295)
	921.00 - 1021.00 (791)
	> 1021.00 (2)
	Nodes Color By
	Facilities Annotation
	Nodes Annotation
	Hydraulic Grade Line (HGL)
	Polygons Annotation

Model Path: C:\Stoner\Upas\2030\_24hr\_ZMDD\_Alvarado\_revised-Upas and University Alt2-temp.mdb

Scale: 1 = 8,285

Simulation Data:  
State: Solved  
Date: 8/29/2007

Model Description:

SynerGEE Water 4.5.0 (28 Mar 2010)

6/22/2010 4:44:35 PM

Model Coordinate System: NAD 1983 StatePlane California VI FIPS 0406 Feet